


Railway Project

Technical cross-sections 1:200
All dimensions in meters

- Center line of new Railway track
- Center line of existing railway
- Railway Area borderline

107-139_001
KM 107+500

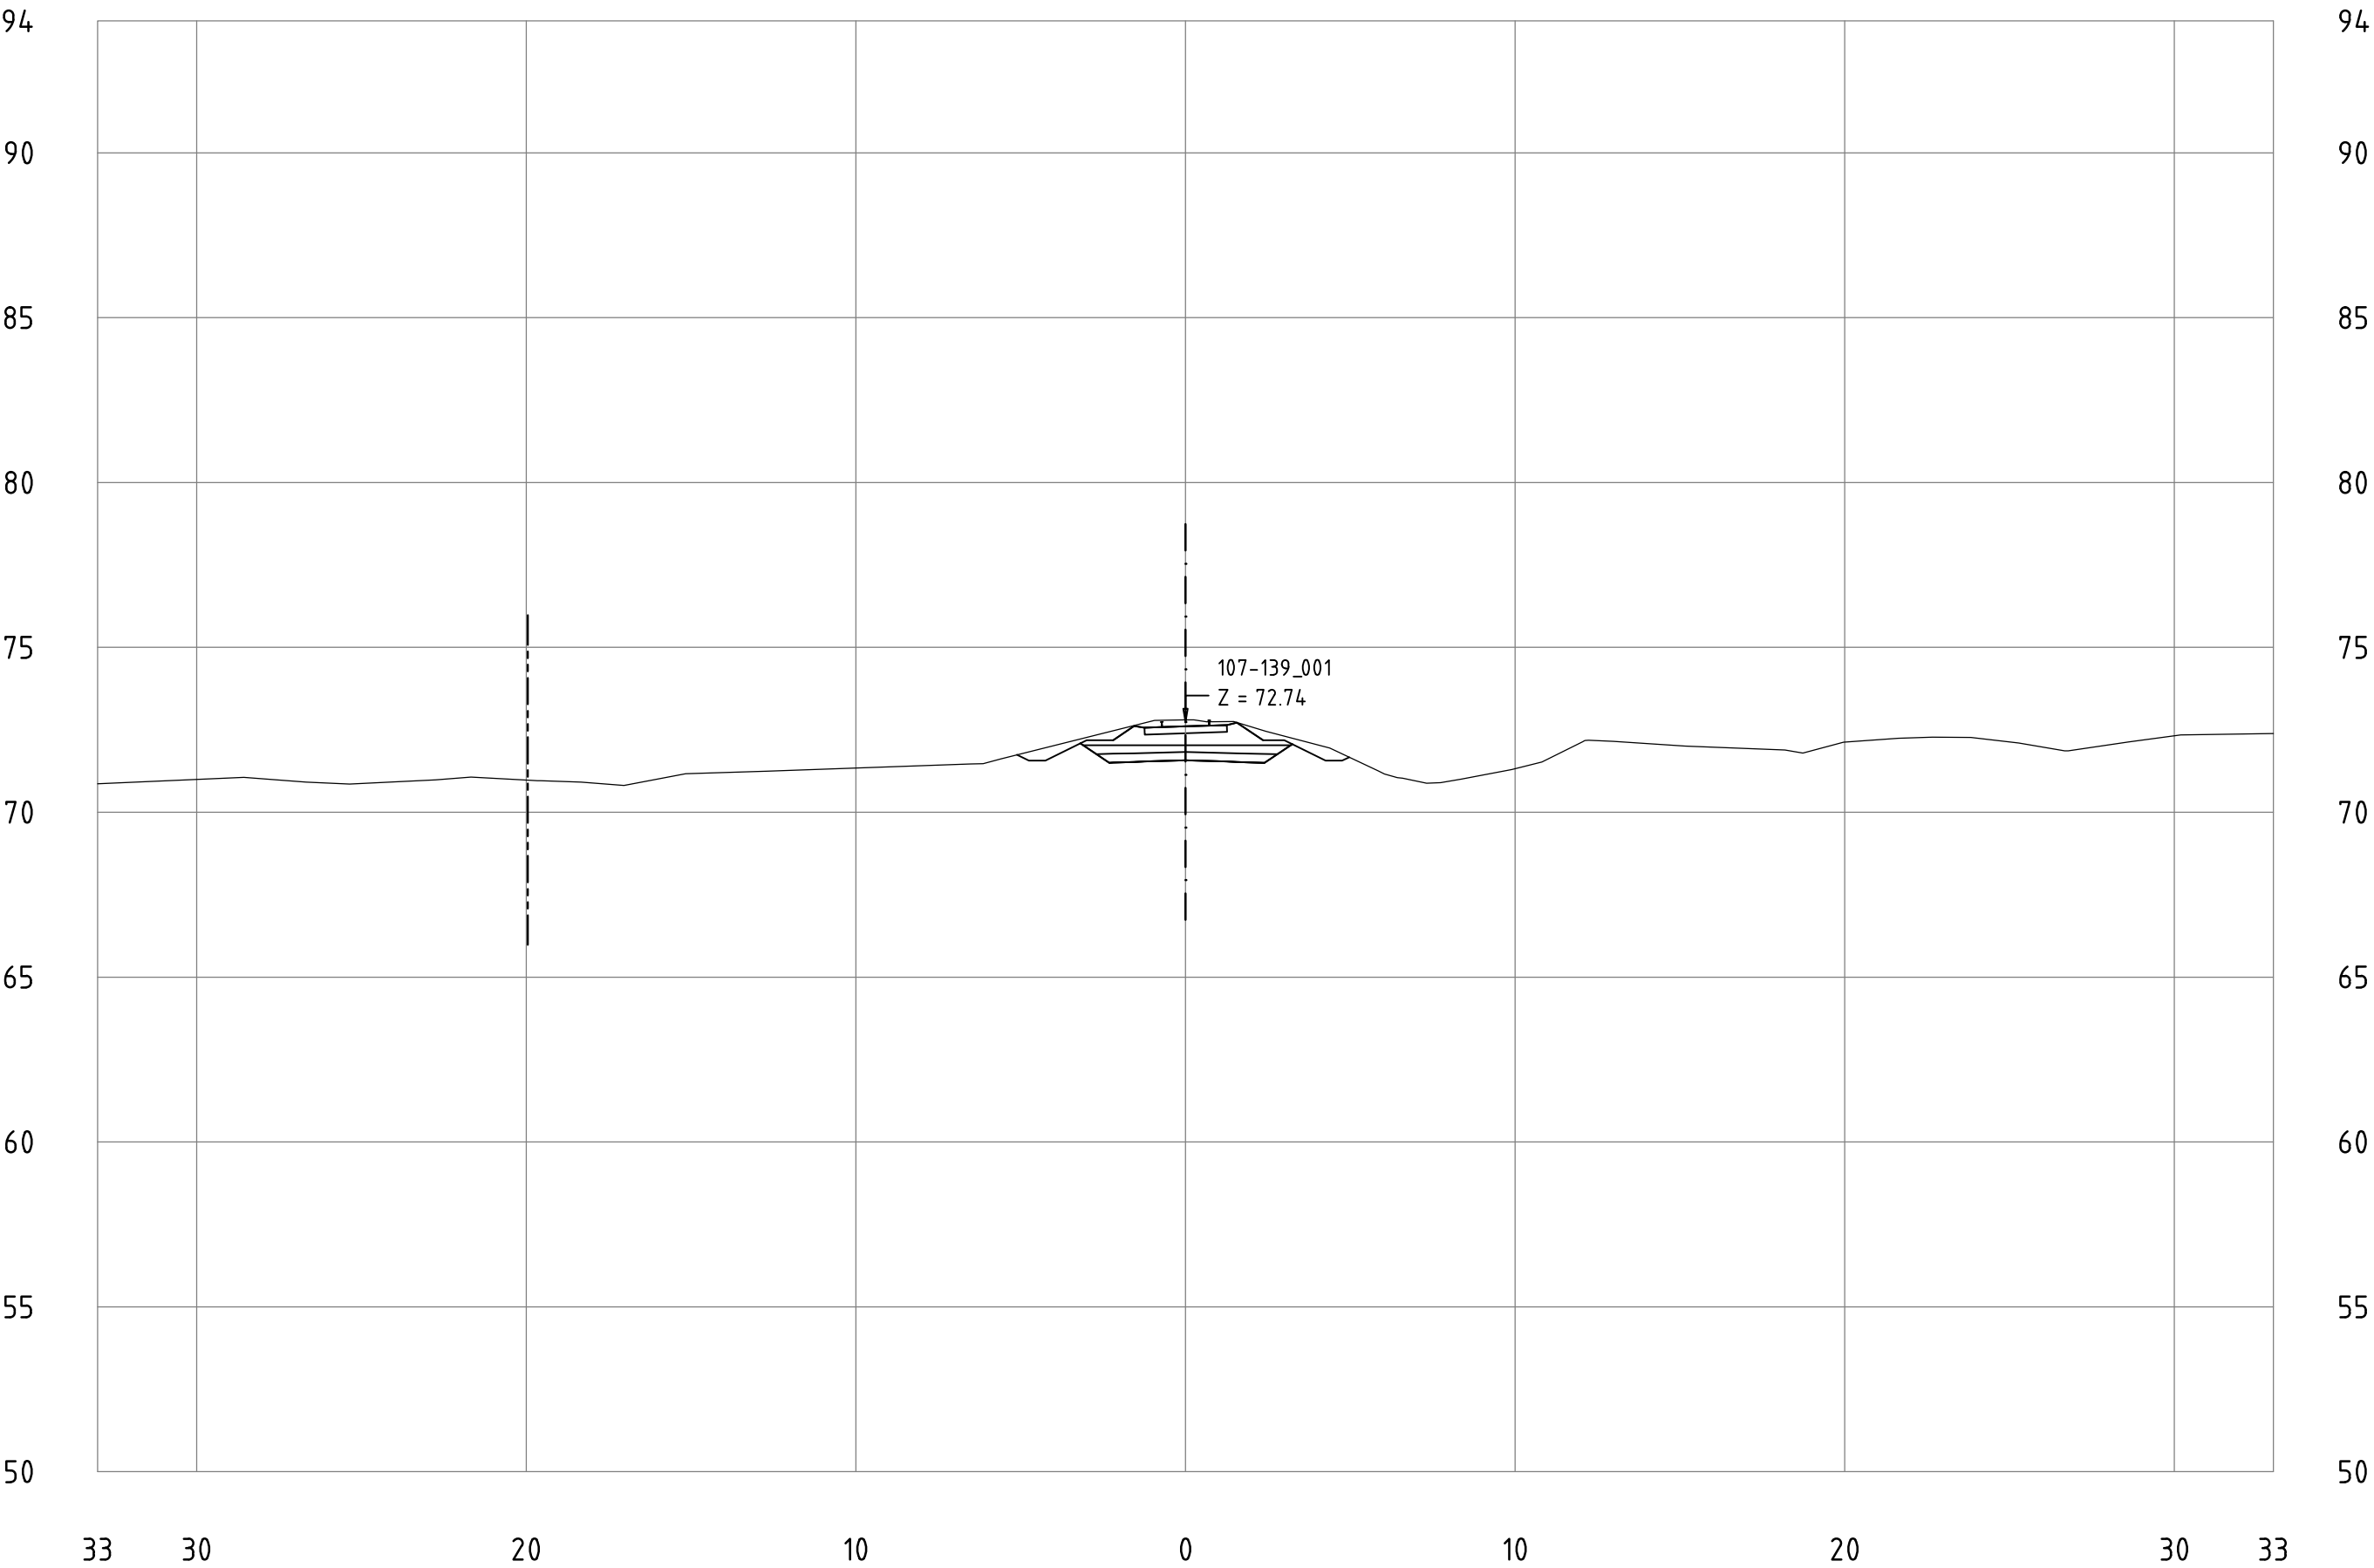


Railway Project

Technical cross-sections 1:200
All dimensions in meters

- Center line of new Railway track
- Center line of existing railway
- Railway Area borderline

107-139_001
KM 107+600

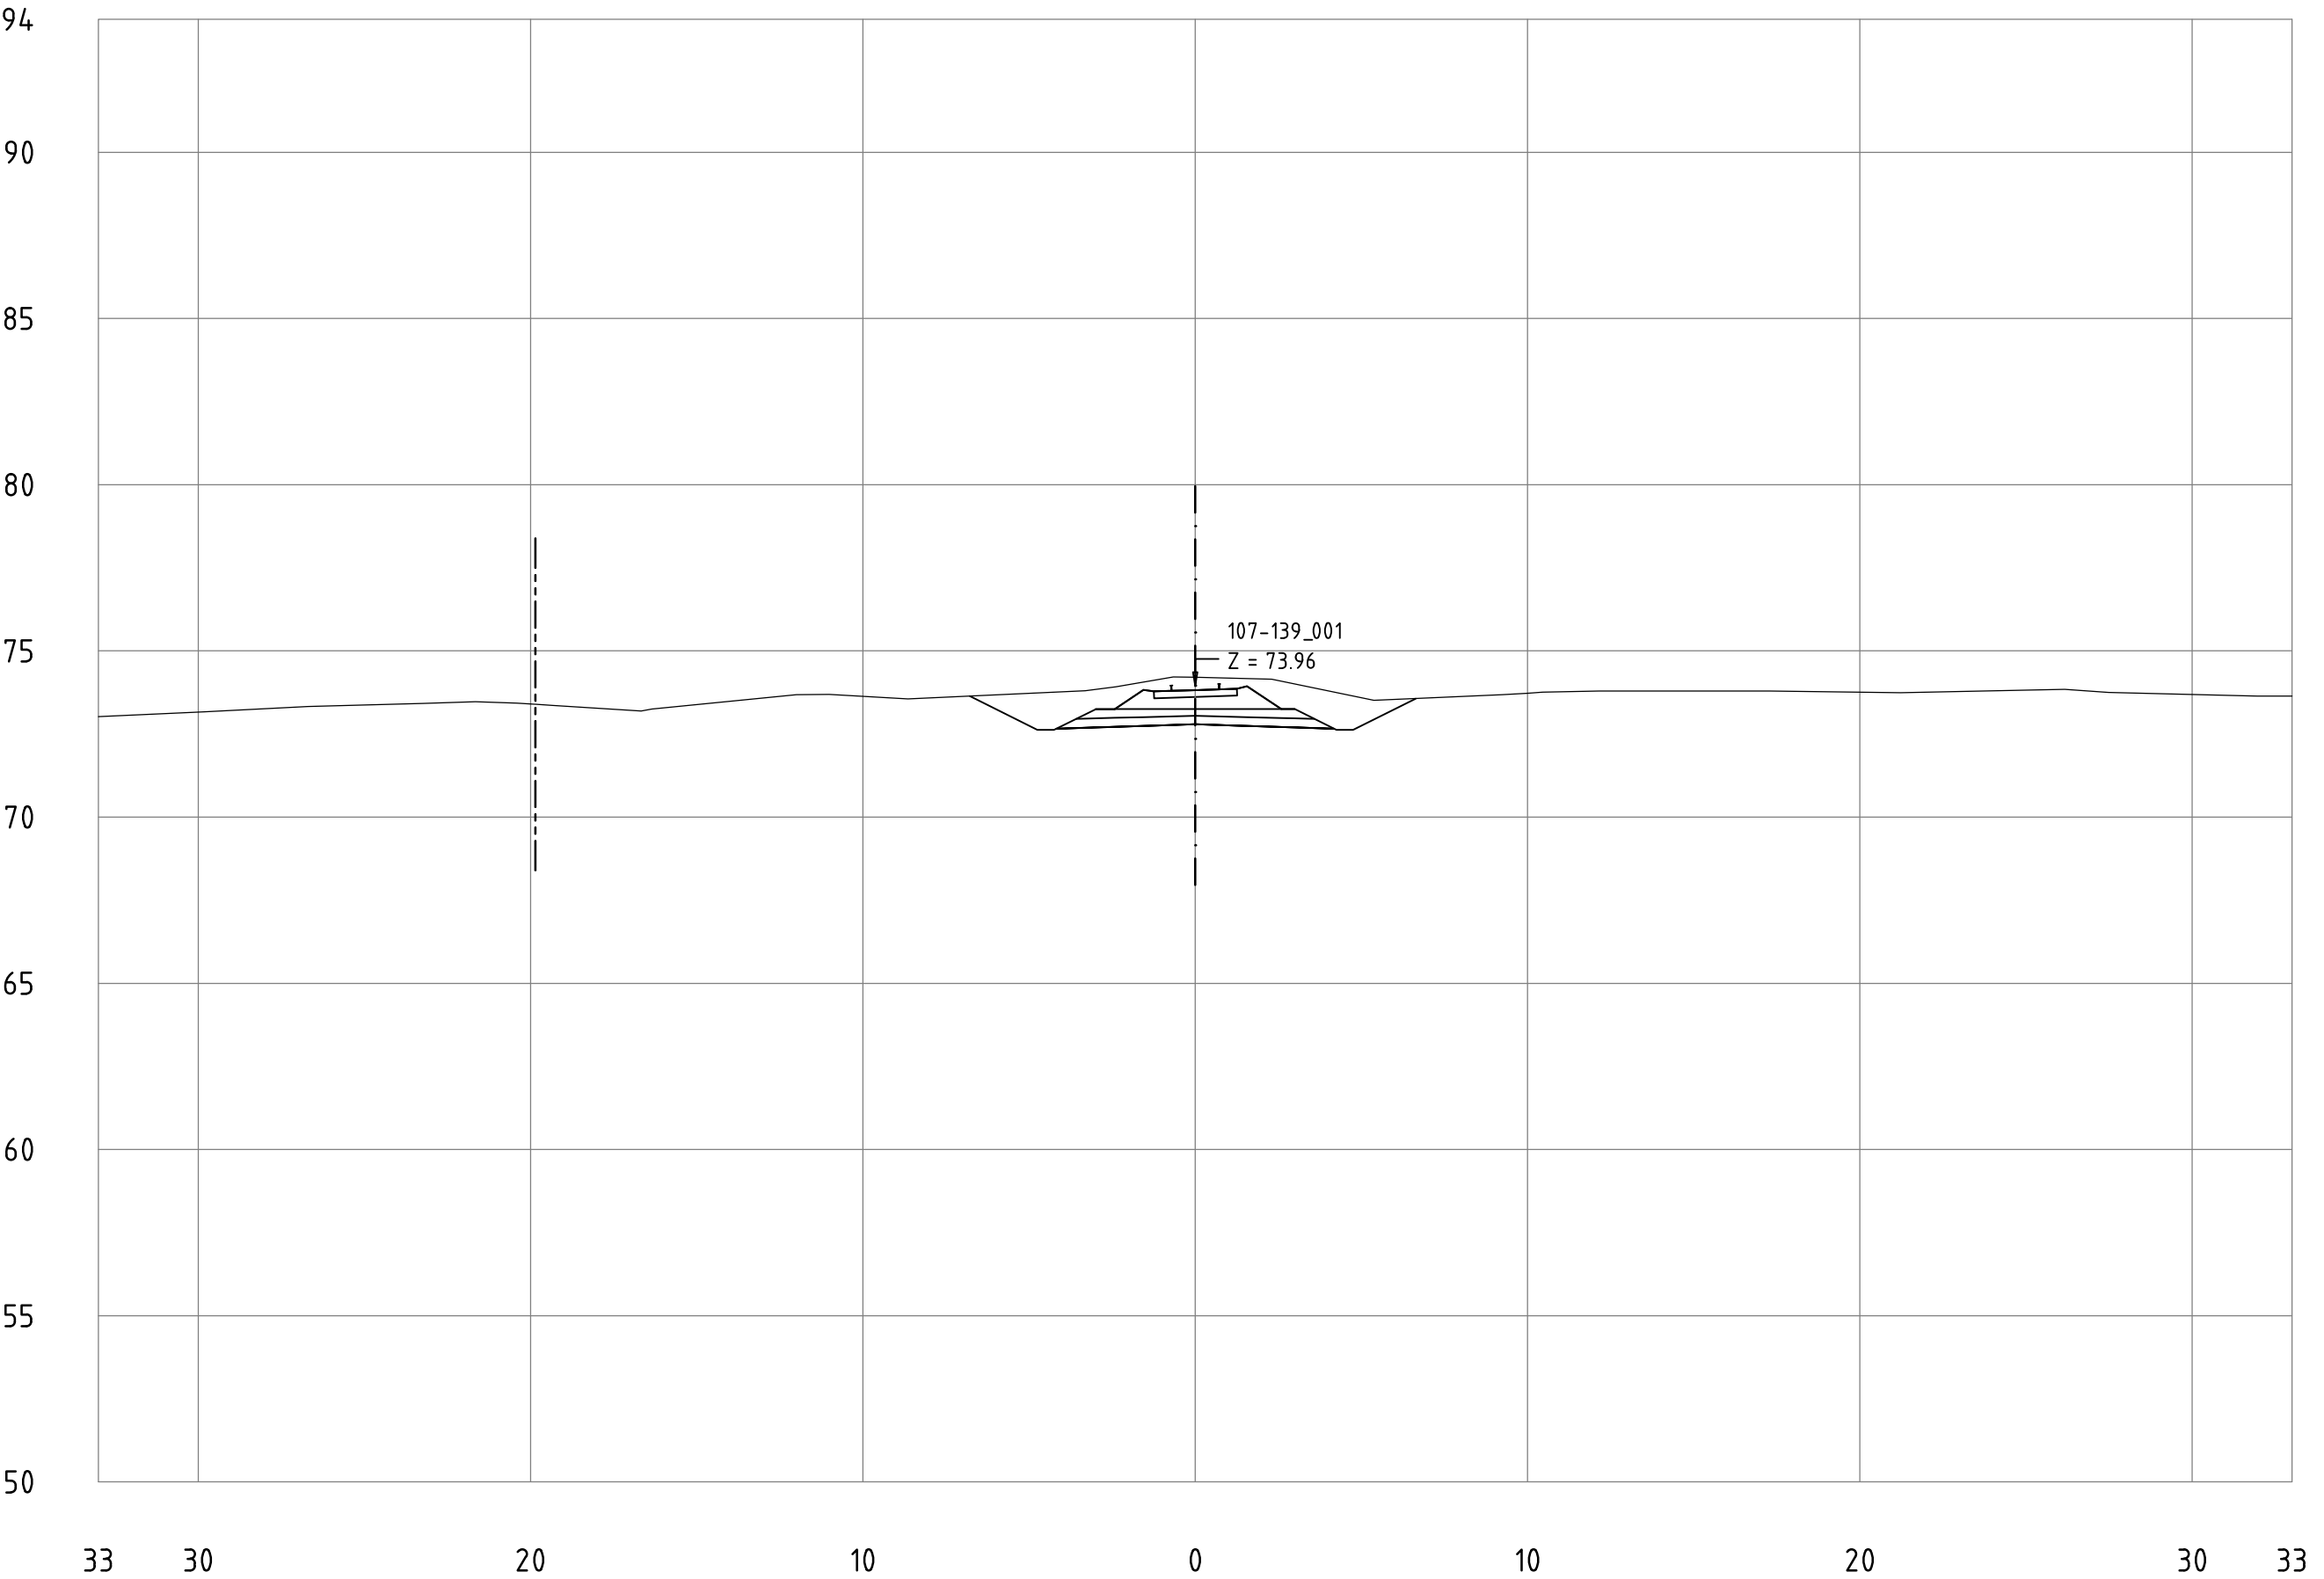


Railway Project

Technical cross-sections 1:200
All dimensions in meters

- Center line of new Railway track
- Center line of existing railway
- Railway Area borderline

107-139_001
KM 107+700

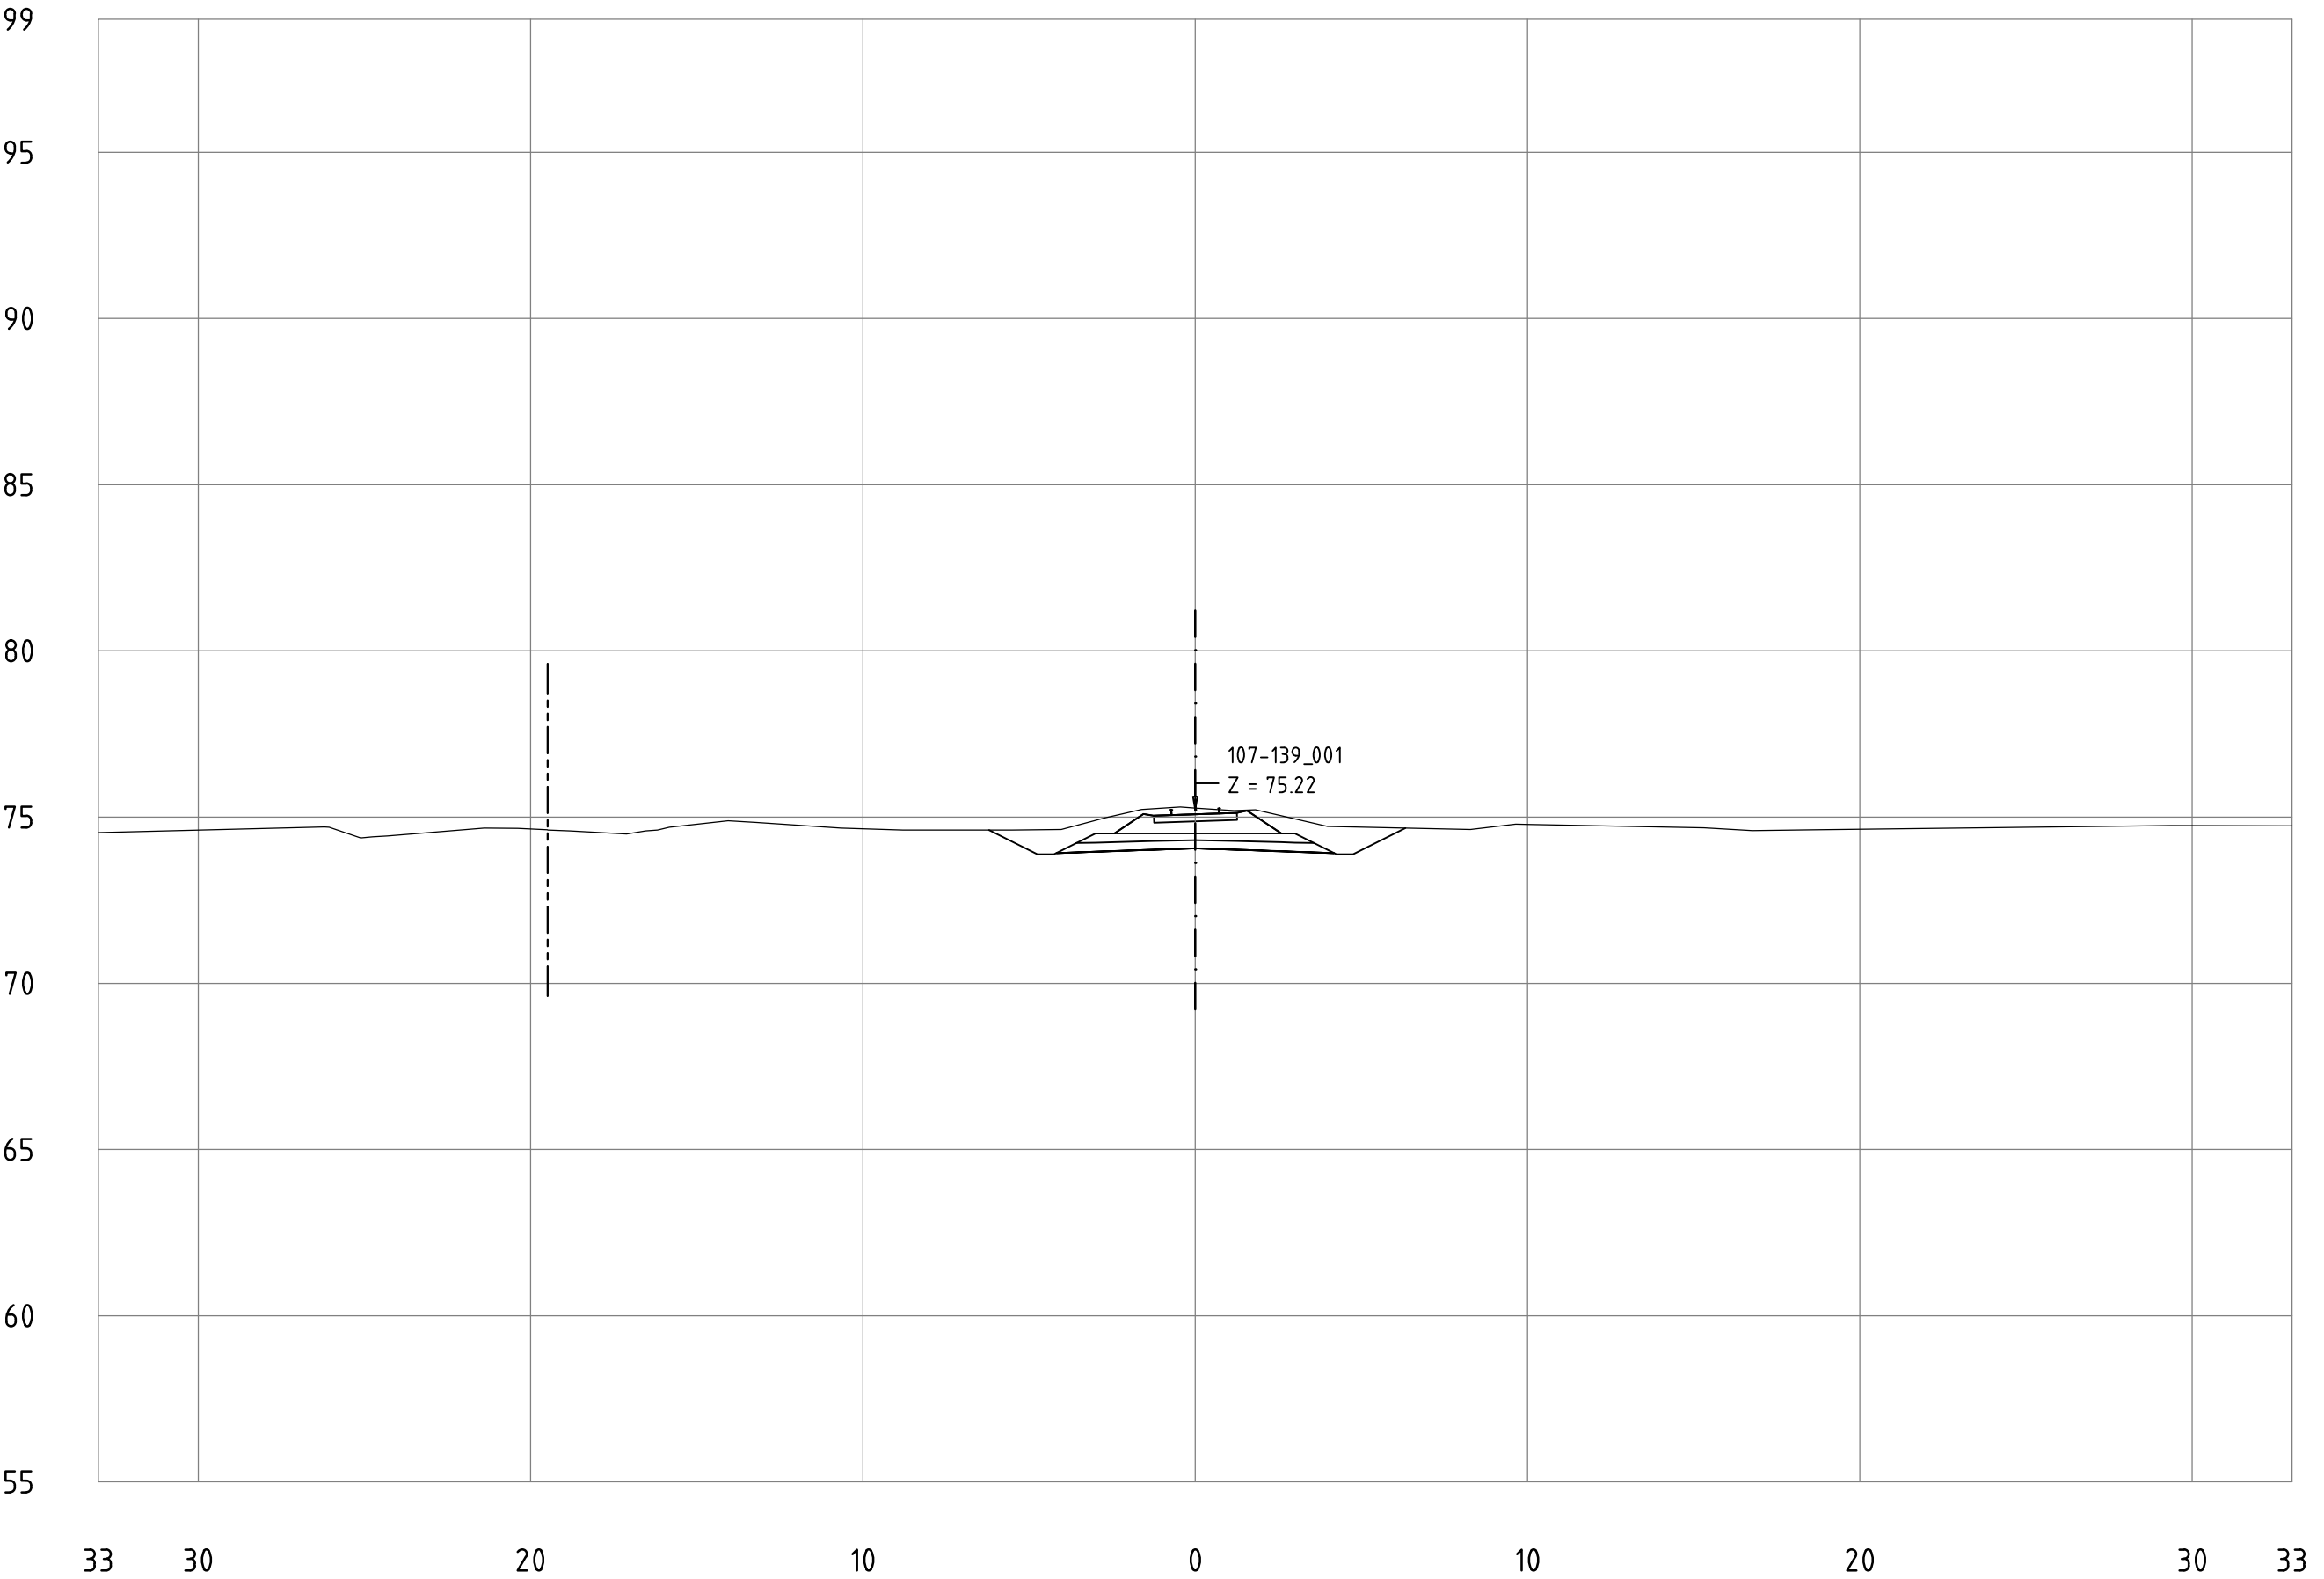


Railway Project

Technical cross-sections 1:200
All dimensions in meters

- Center line of new Railway track
- Center line of existing railway
- Railway Area borderline

107-139_001
KM 107+800

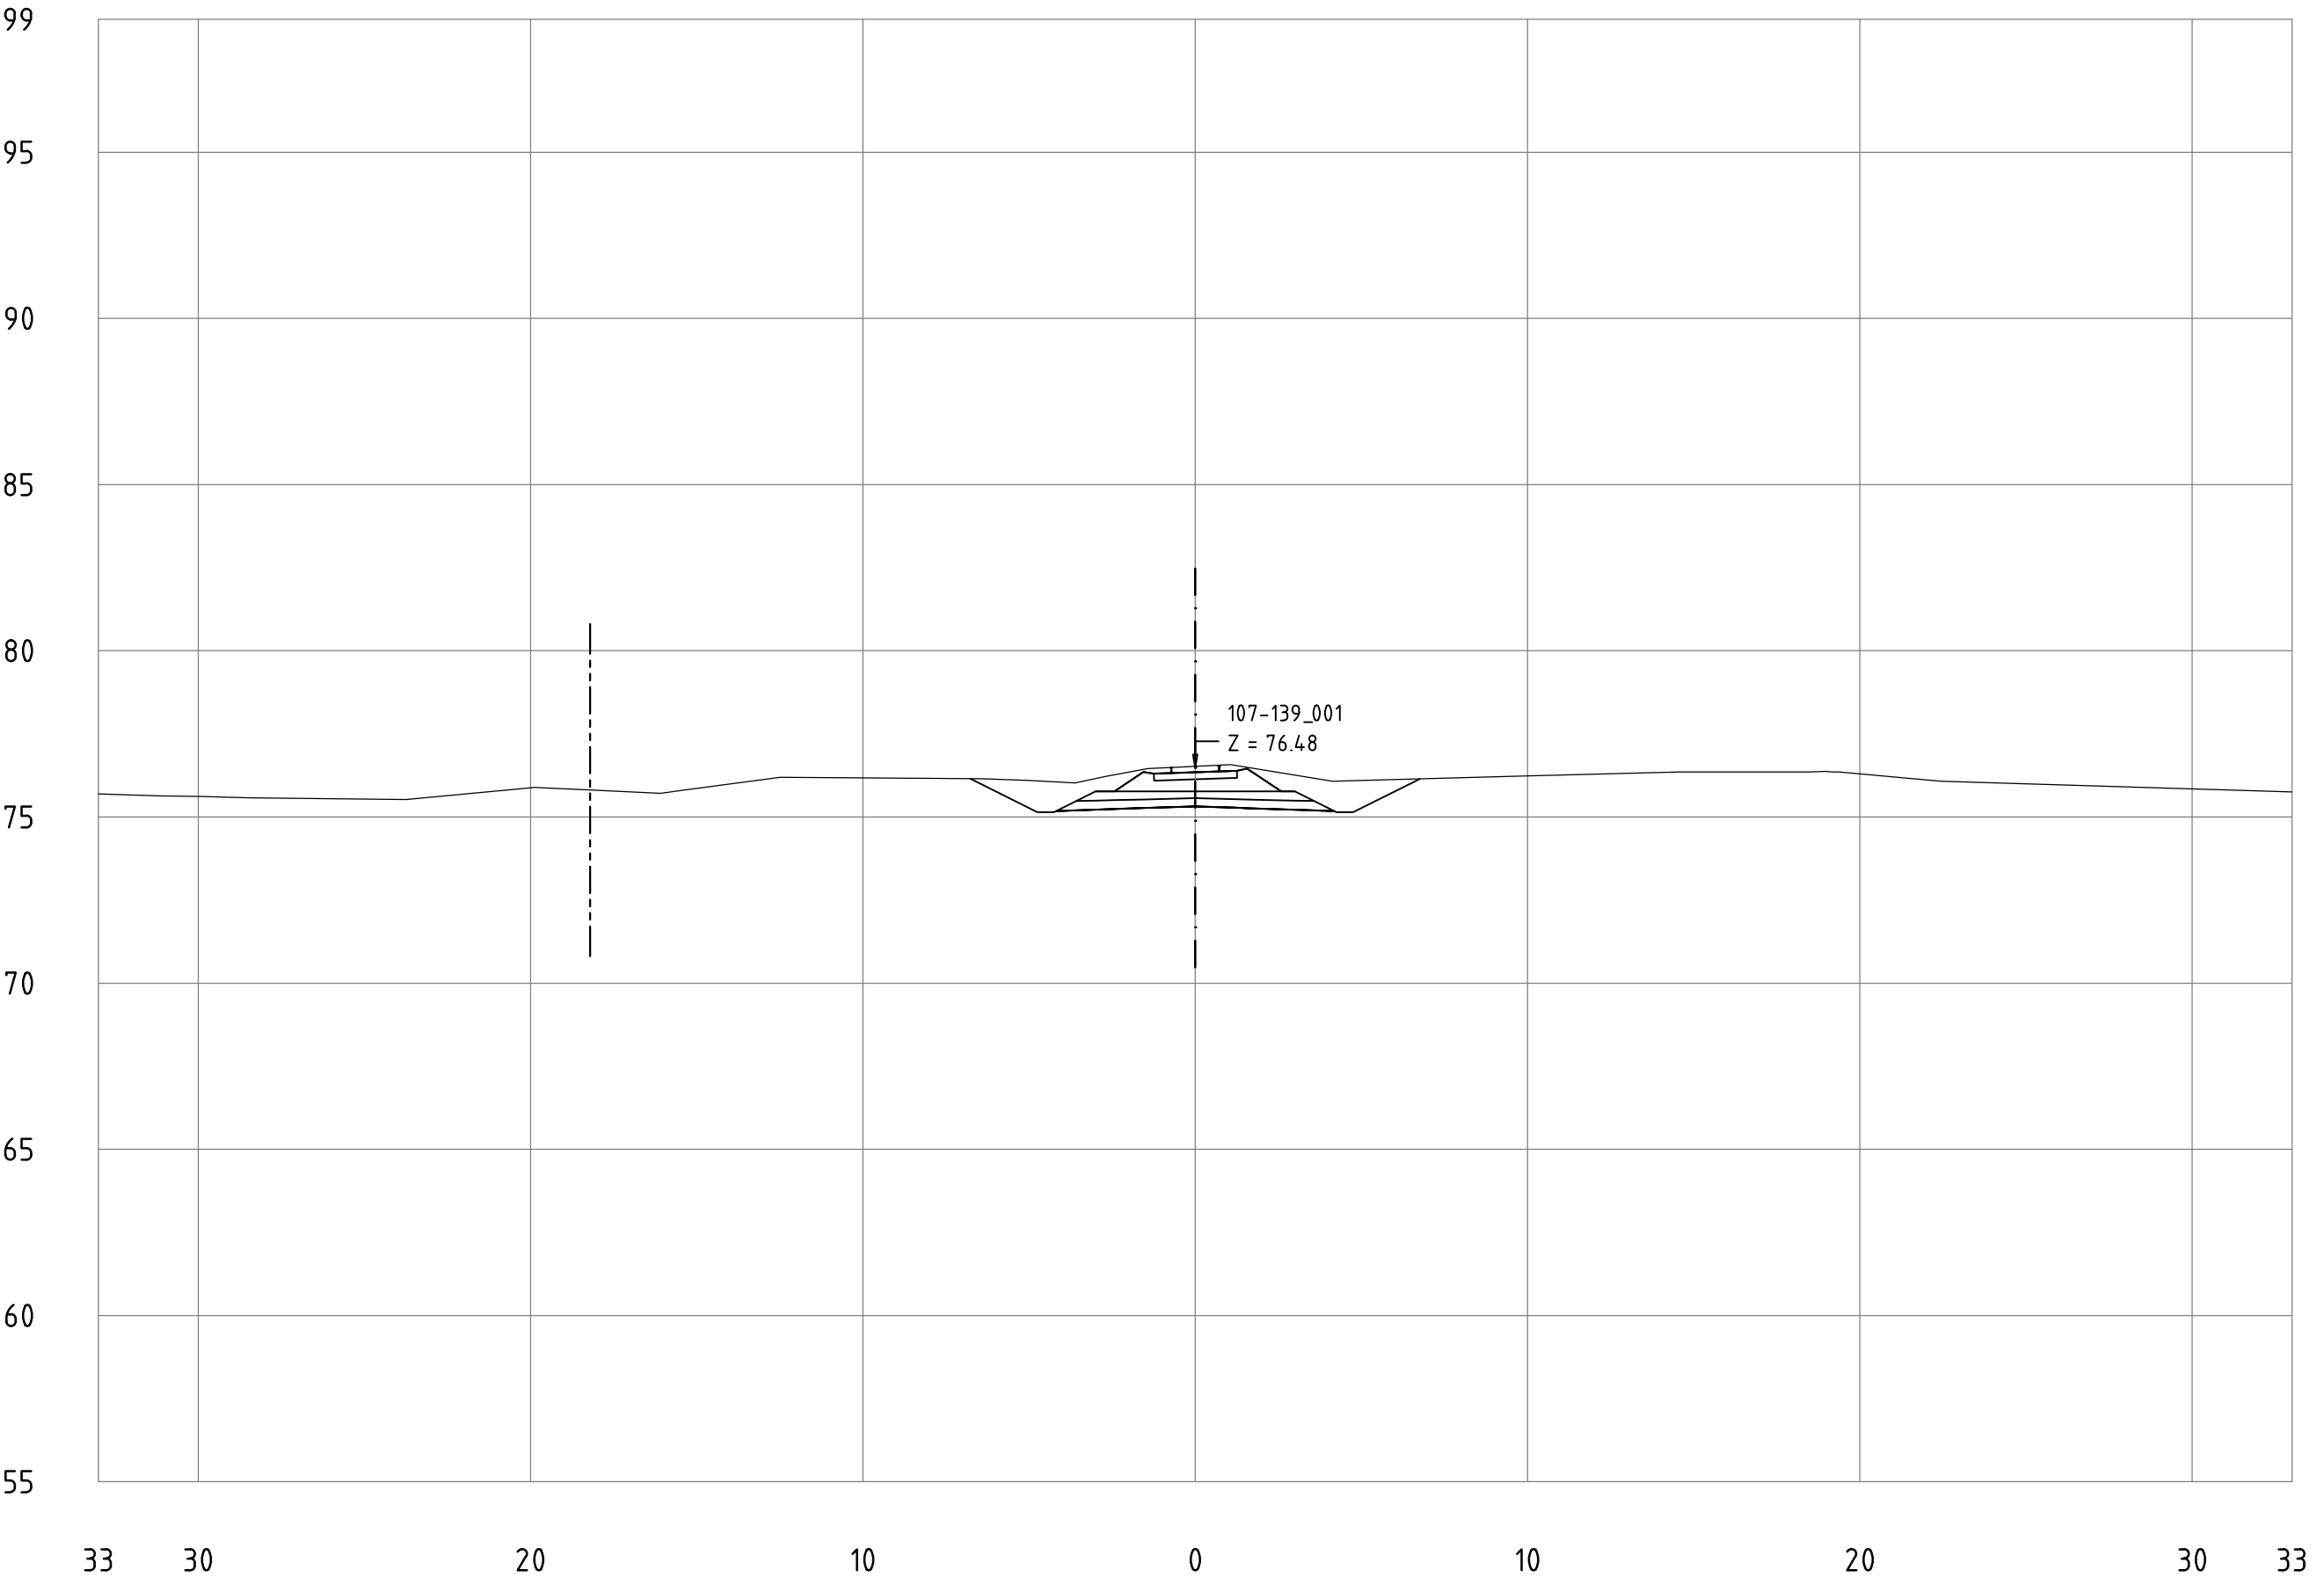


Railway Project

Technical cross-sections 1:200
All dimensions in meters

- Center line of new Railway track
- Center line of existing railway
- Railway Area borderline

107-139_001
KM 107+900

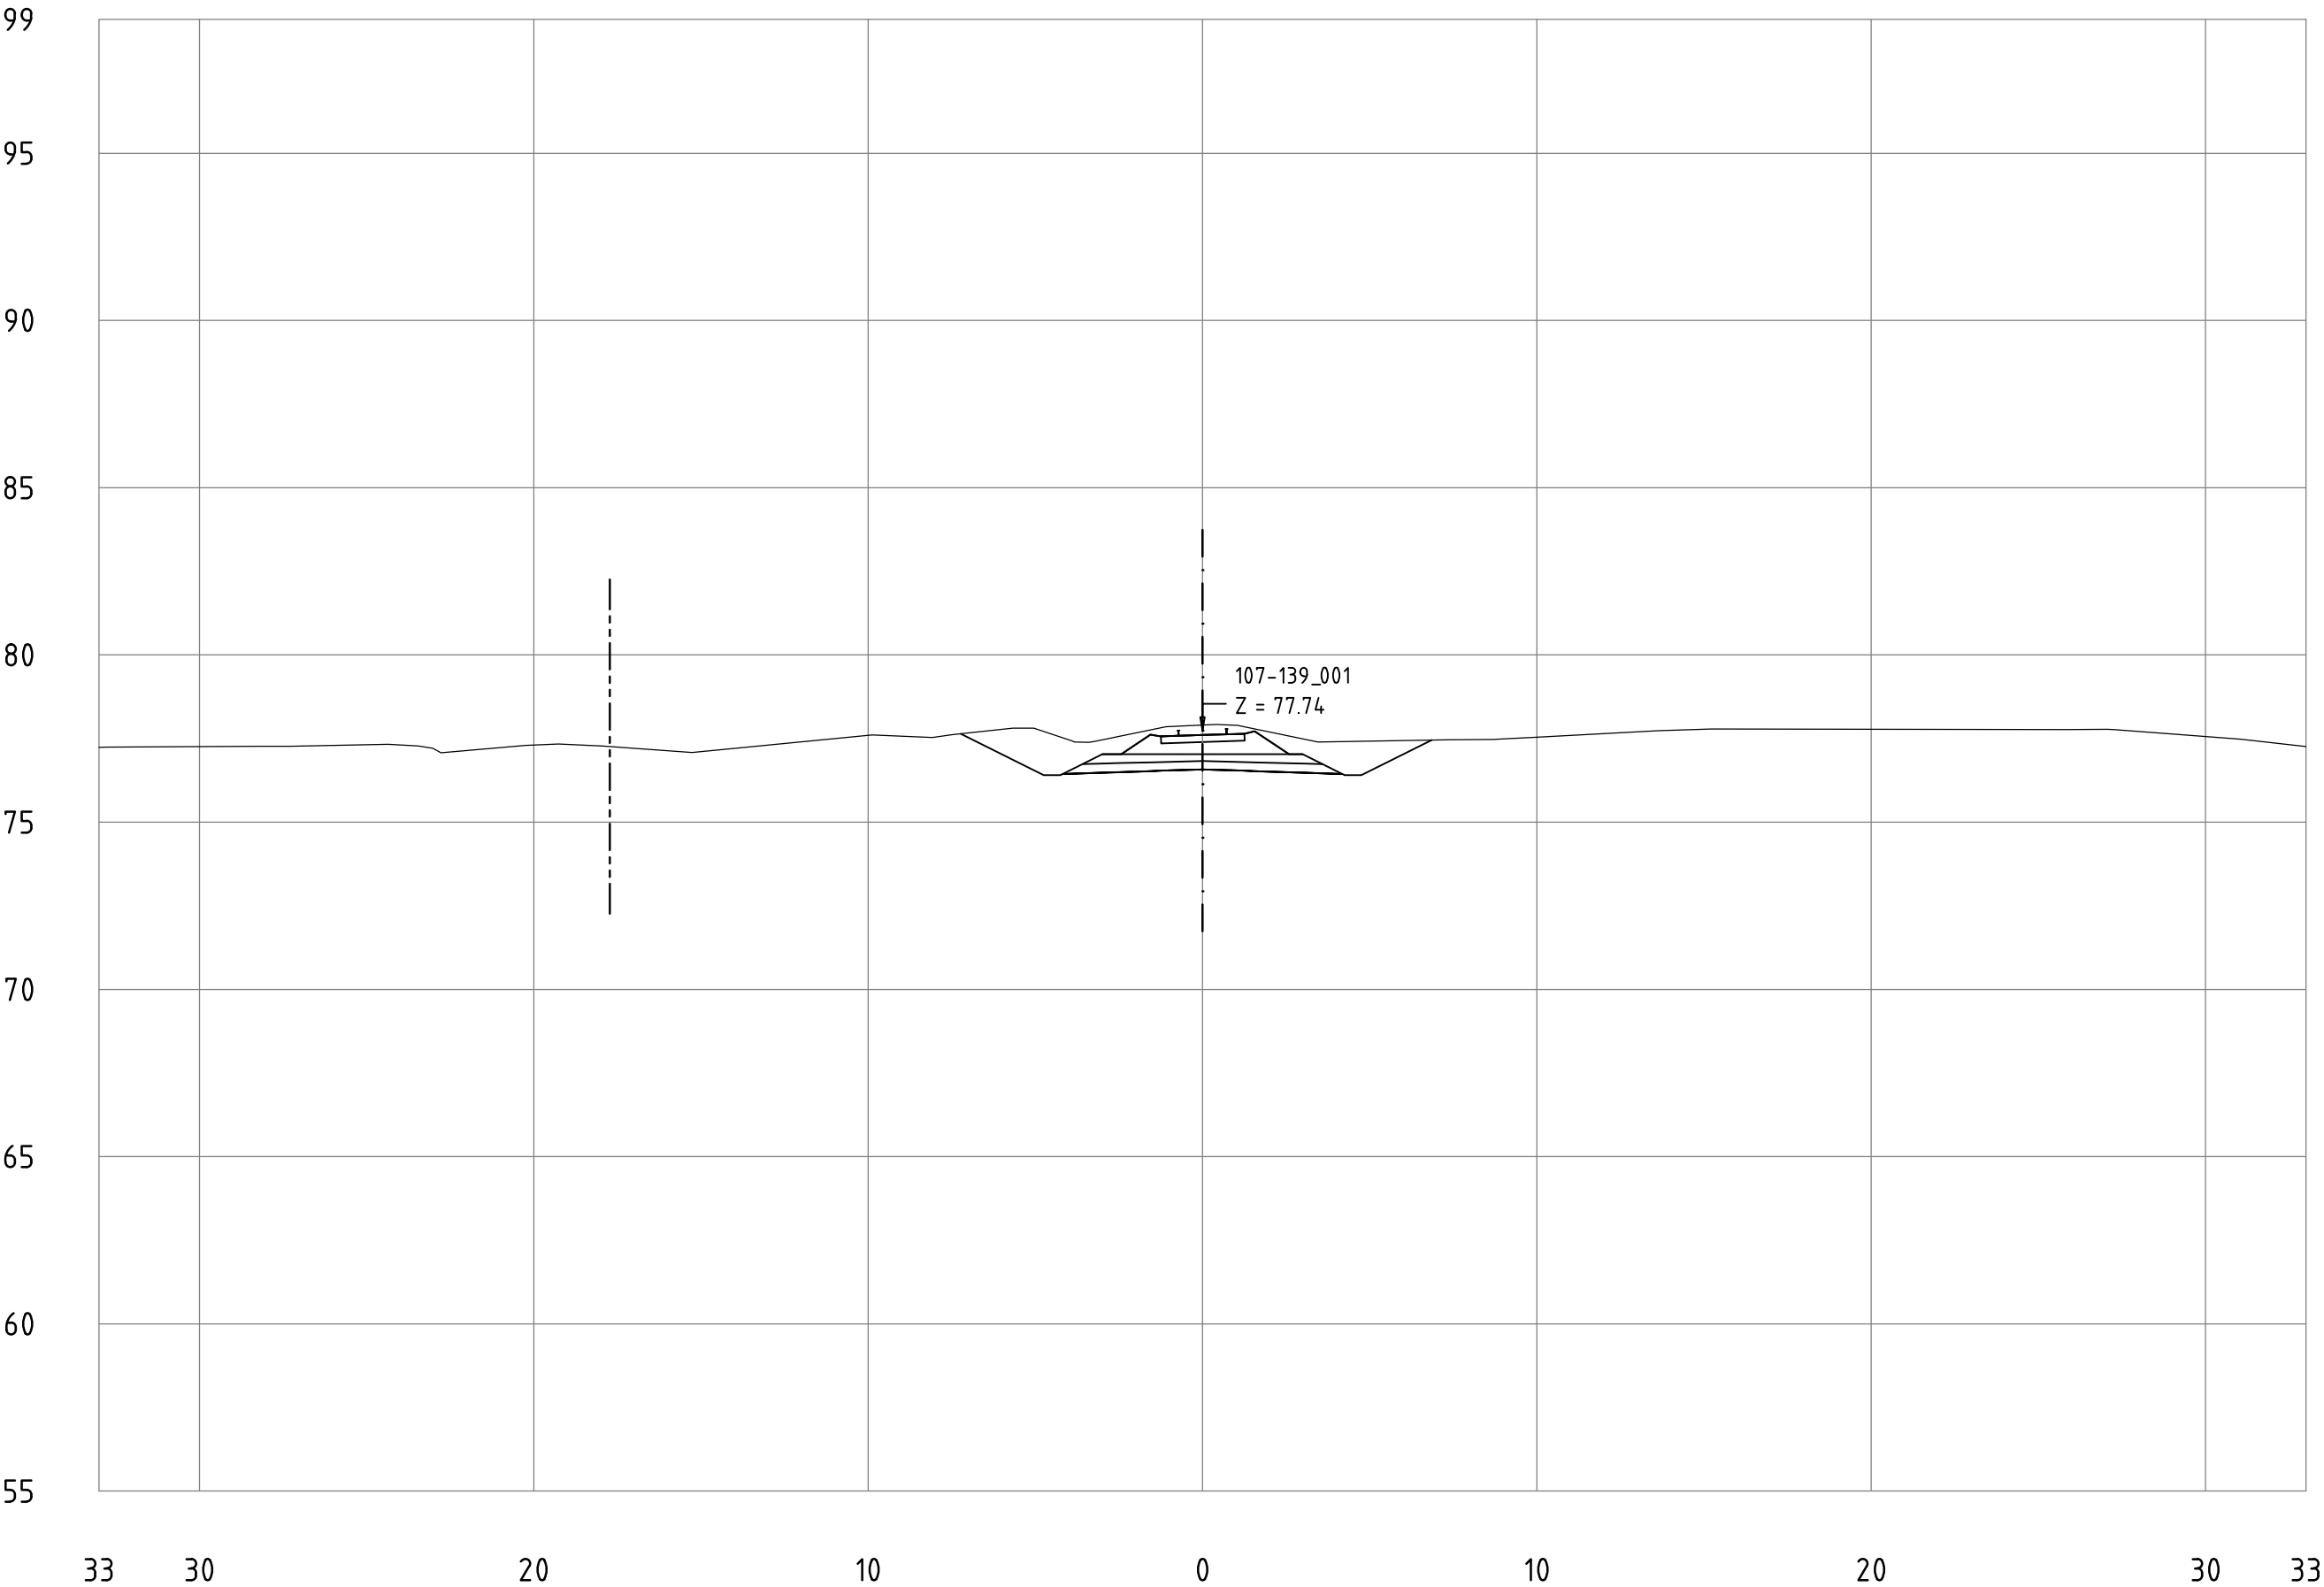


Railway Project

Technical cross-sections 1:200
All dimensions in meters

- Center line of new Railway track
- Center line of existing railway
- Railway Area borderline

107-139_001
KM 108+000

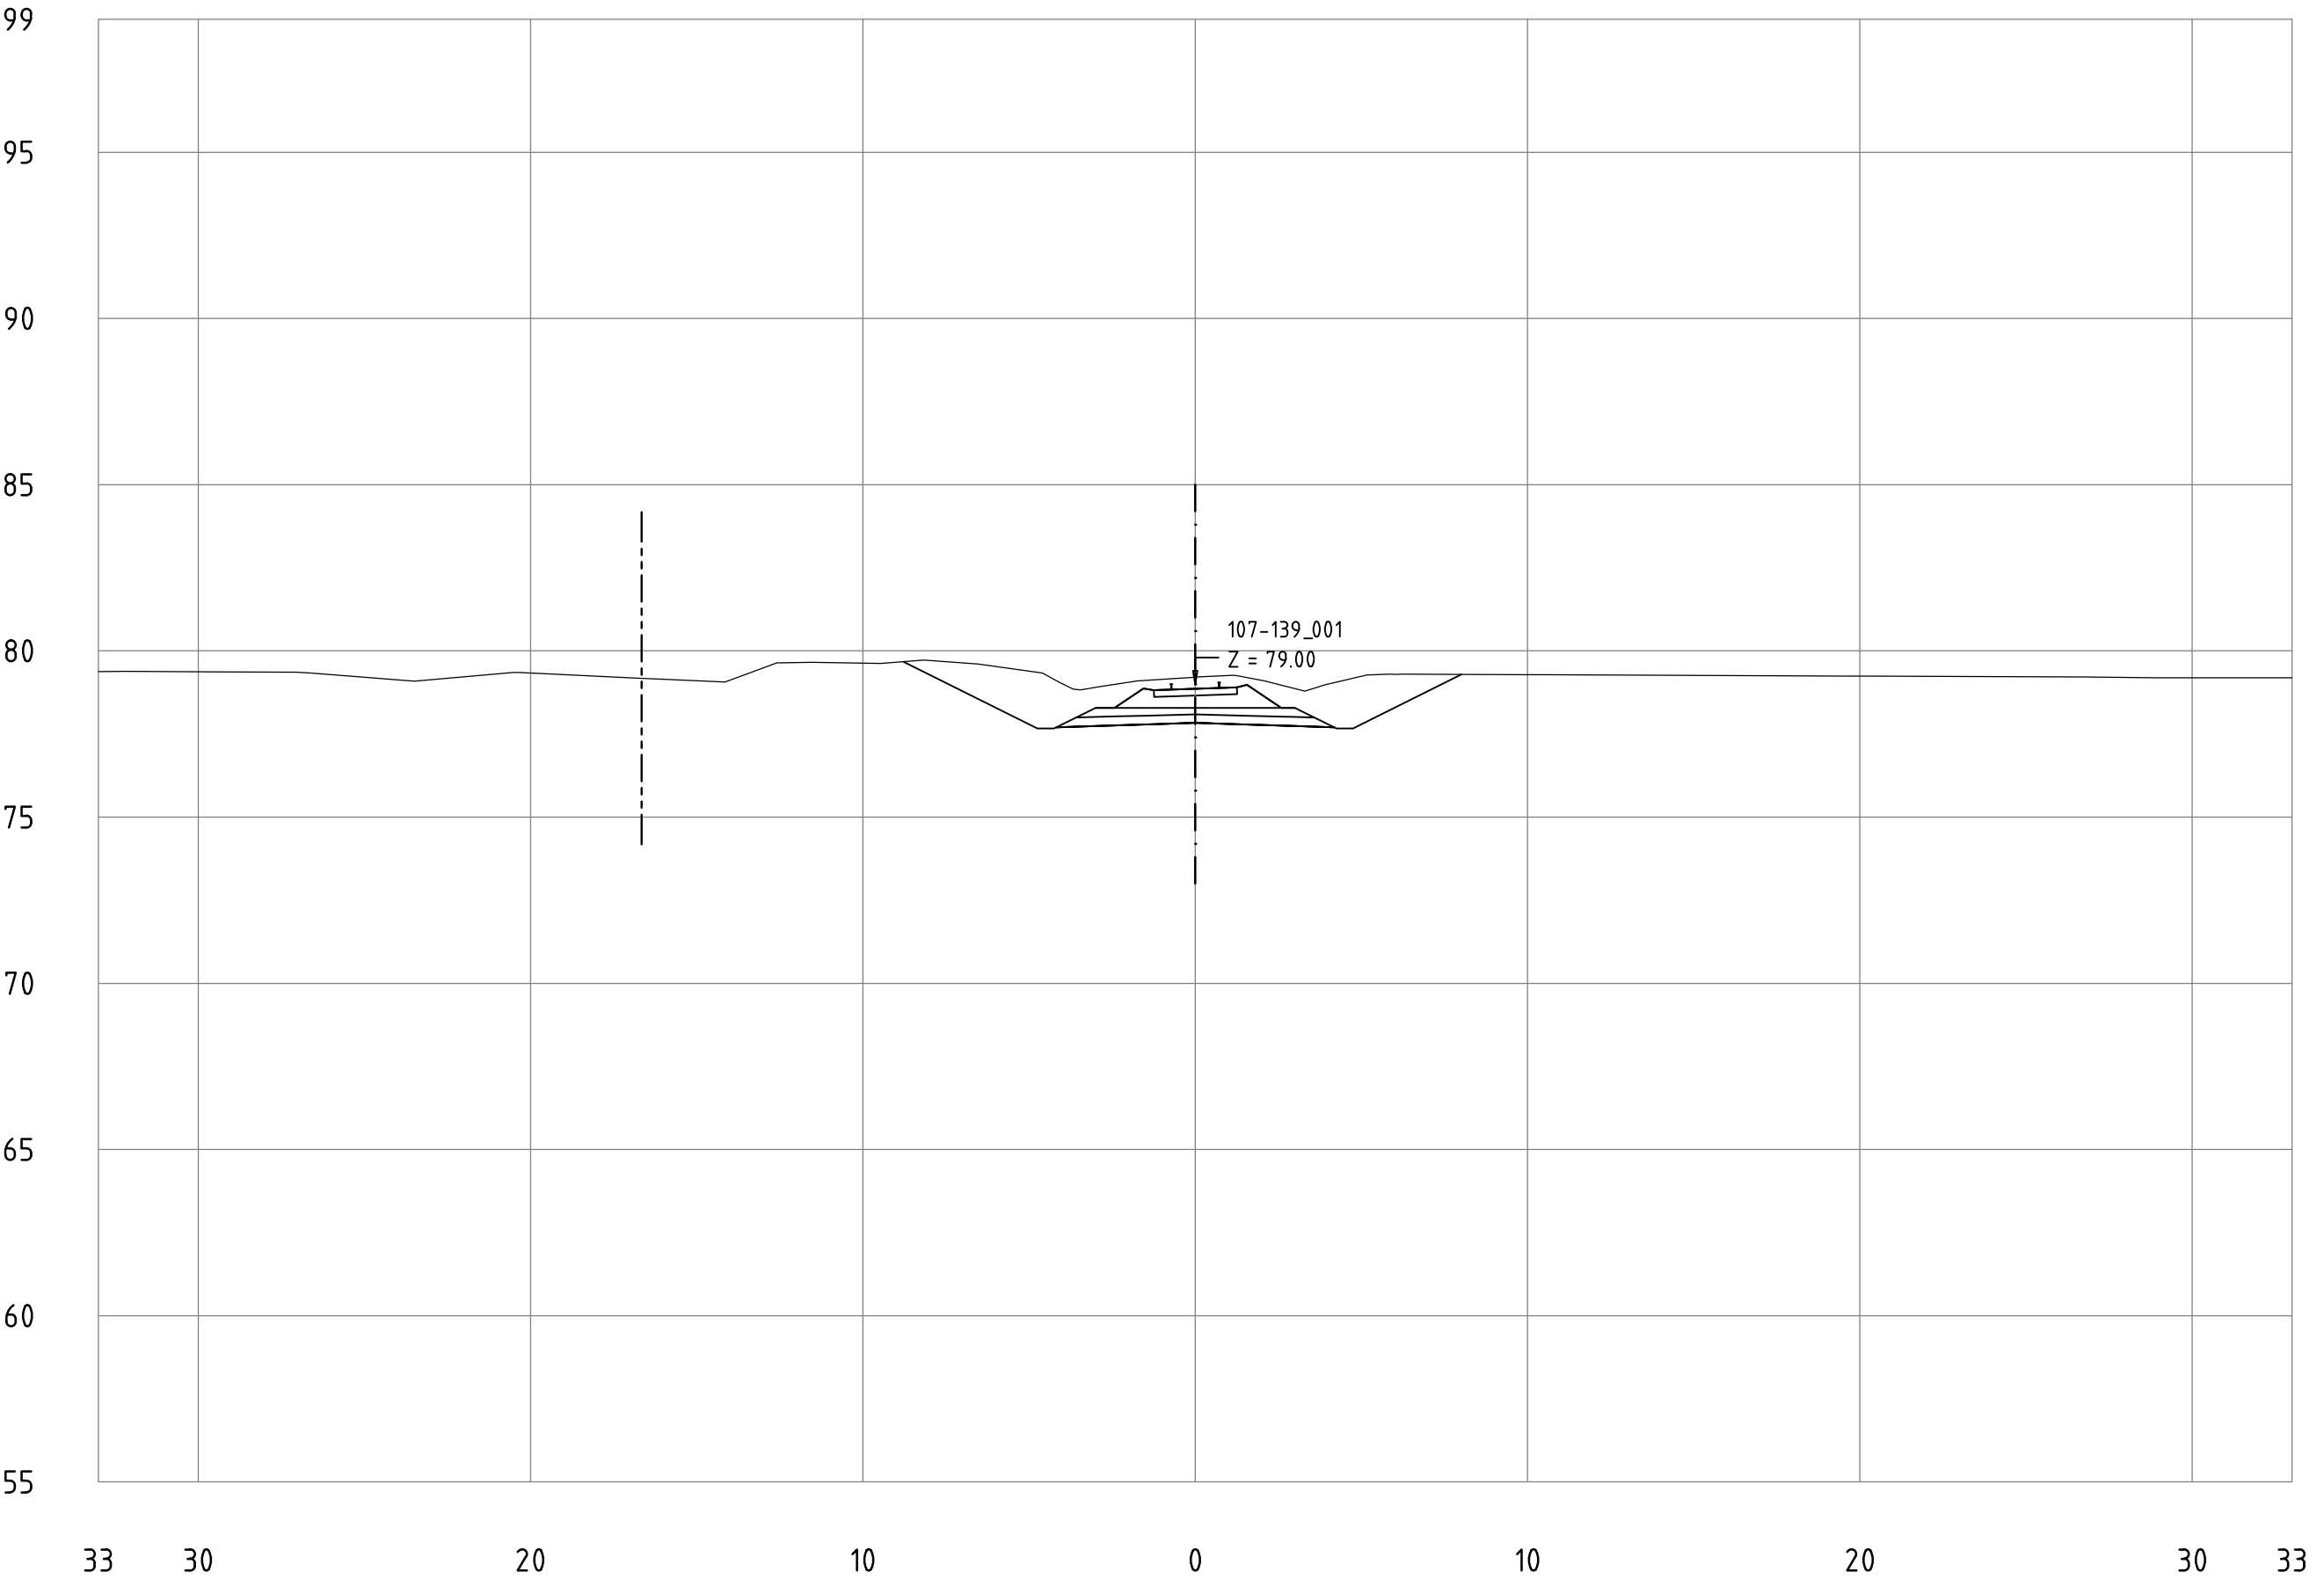


Railway Project

Technical cross-sections 1:200
All dimensions in meters

- Center line of new Railway track
- Center line of existing railway
- Railway Area borderline

107-139_001
KM 108+100

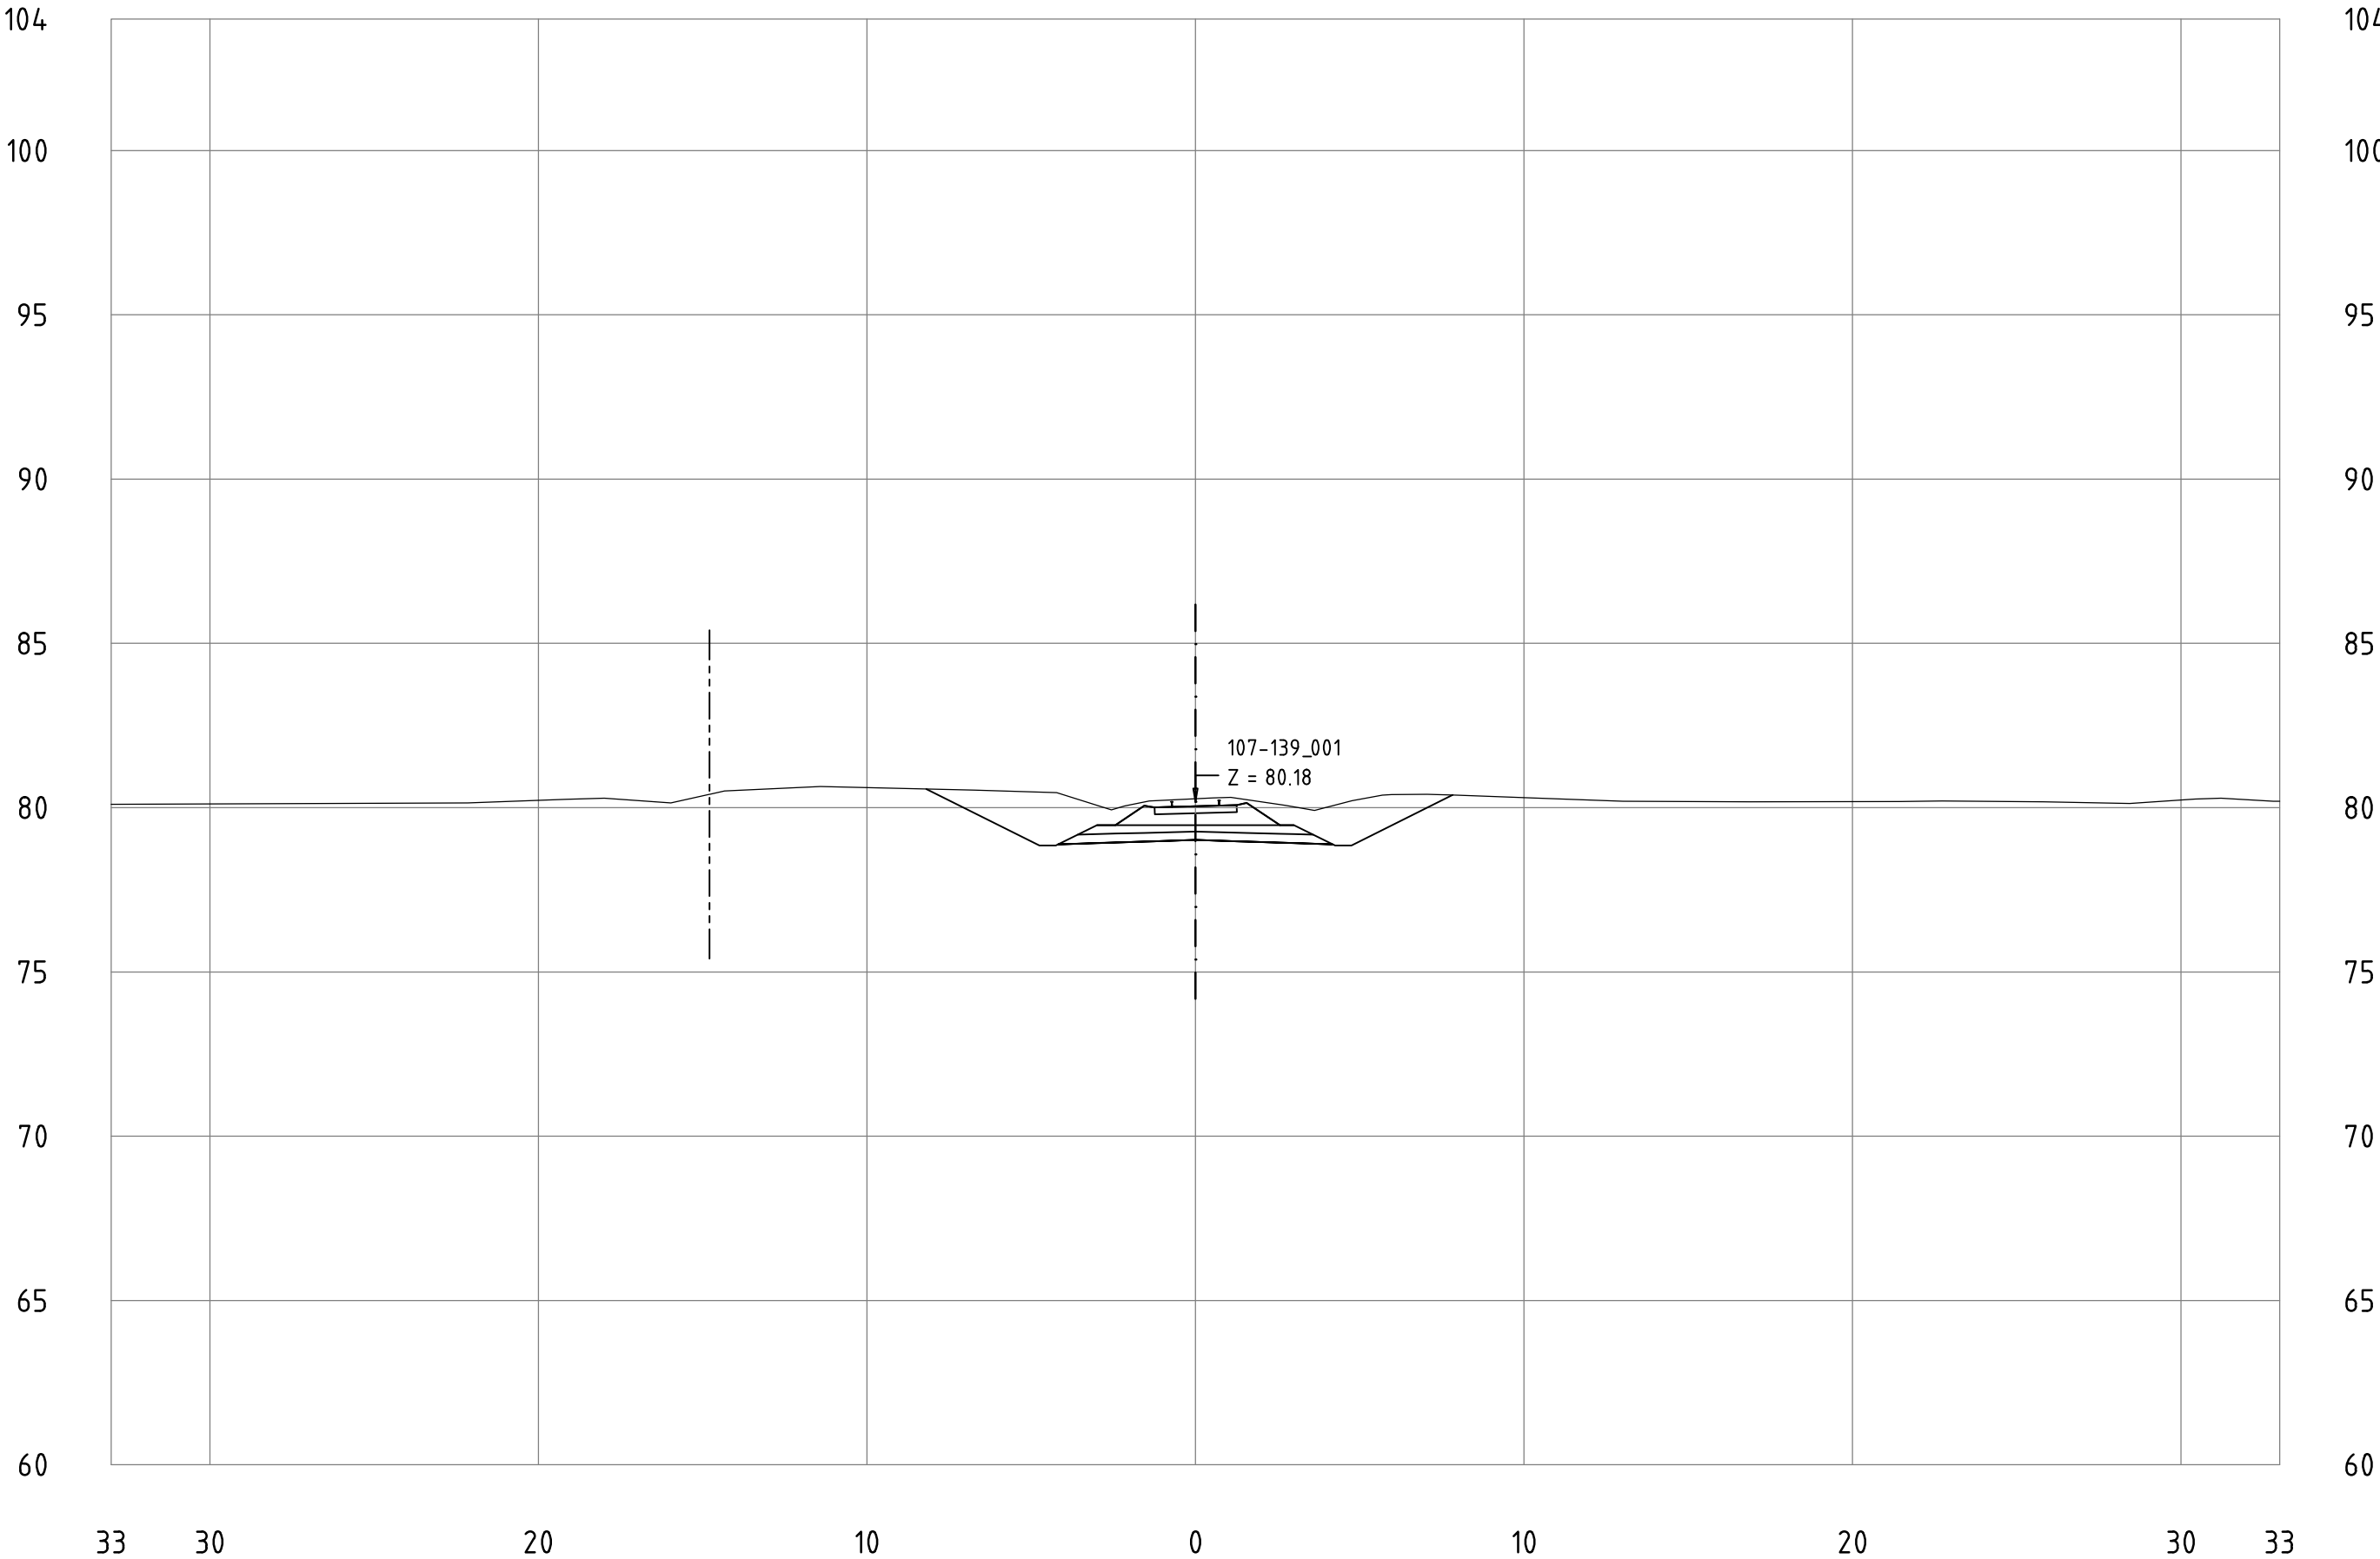


Railway Project

Technical cross-sections 1:200
All dimensions in meters

- Center line of new Railway track
- Center line of existing railway
- Railway Area borderline

107-139_001
KM 108+200

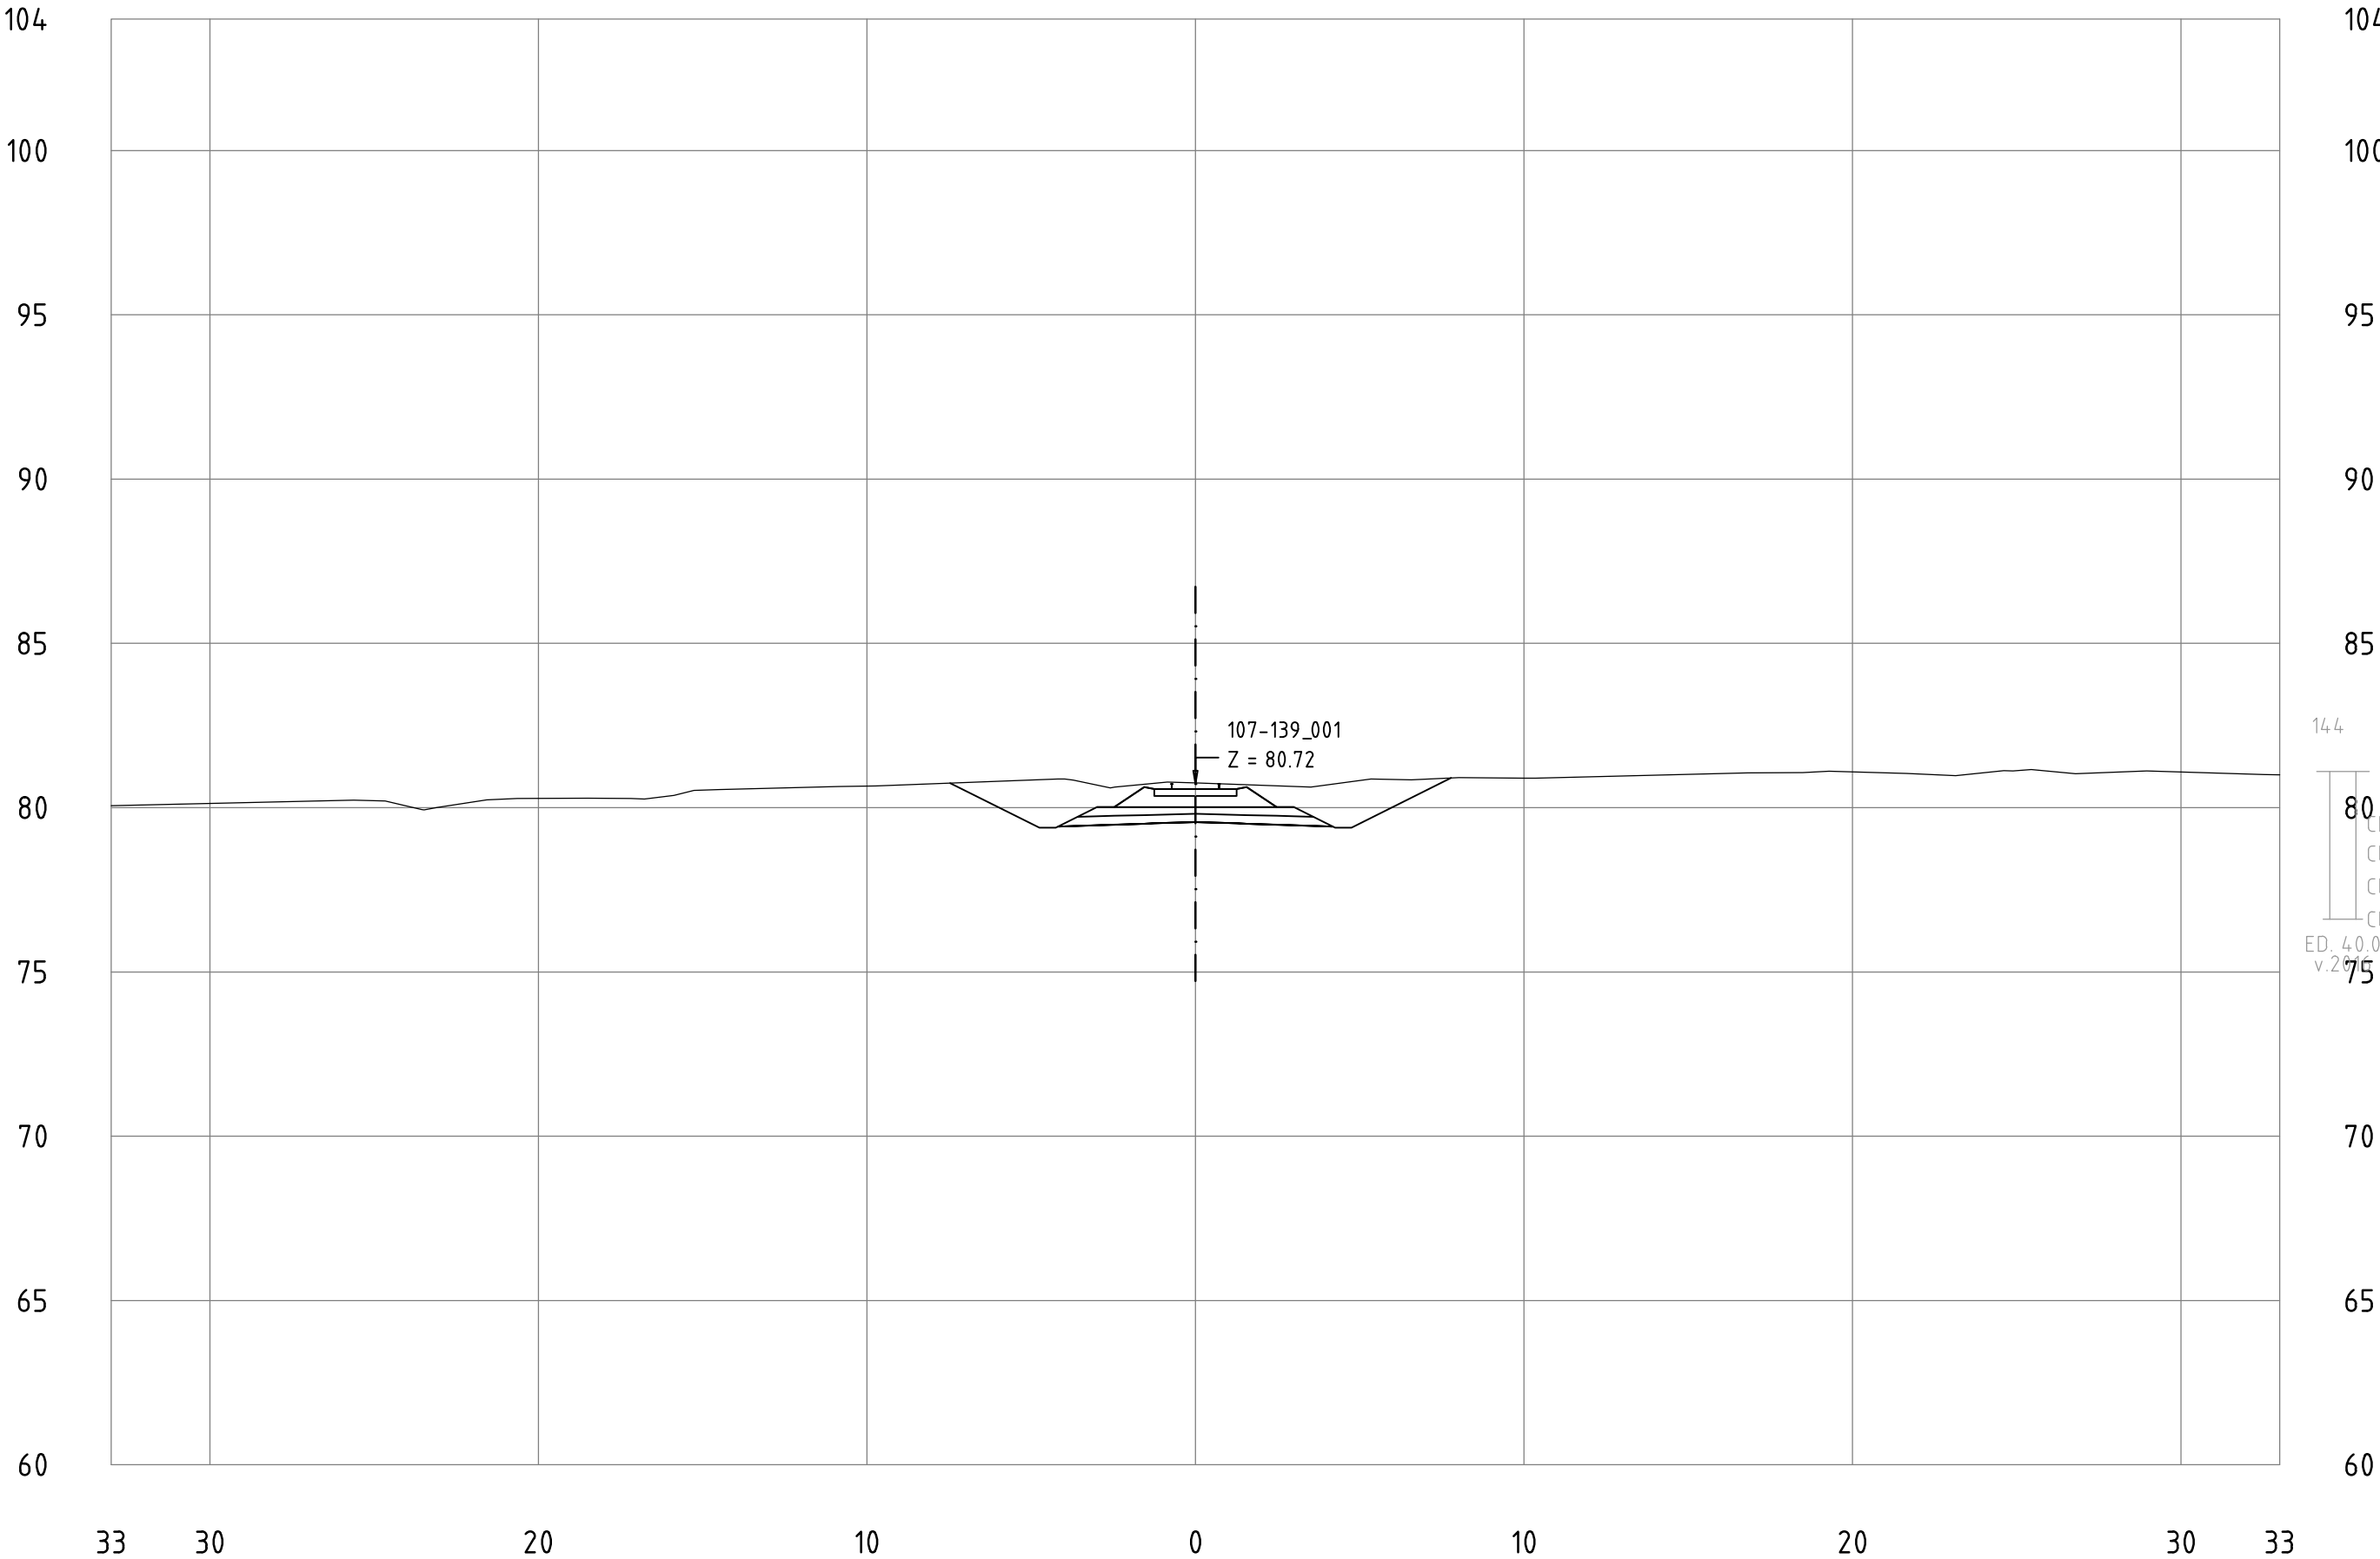


Railway Project

Technical cross-sections 1:200
All dimensions in meters

- Center line of new Railway track
- Center line of existing railway
- Railway Area borderline

107-139_001
KM 108+300

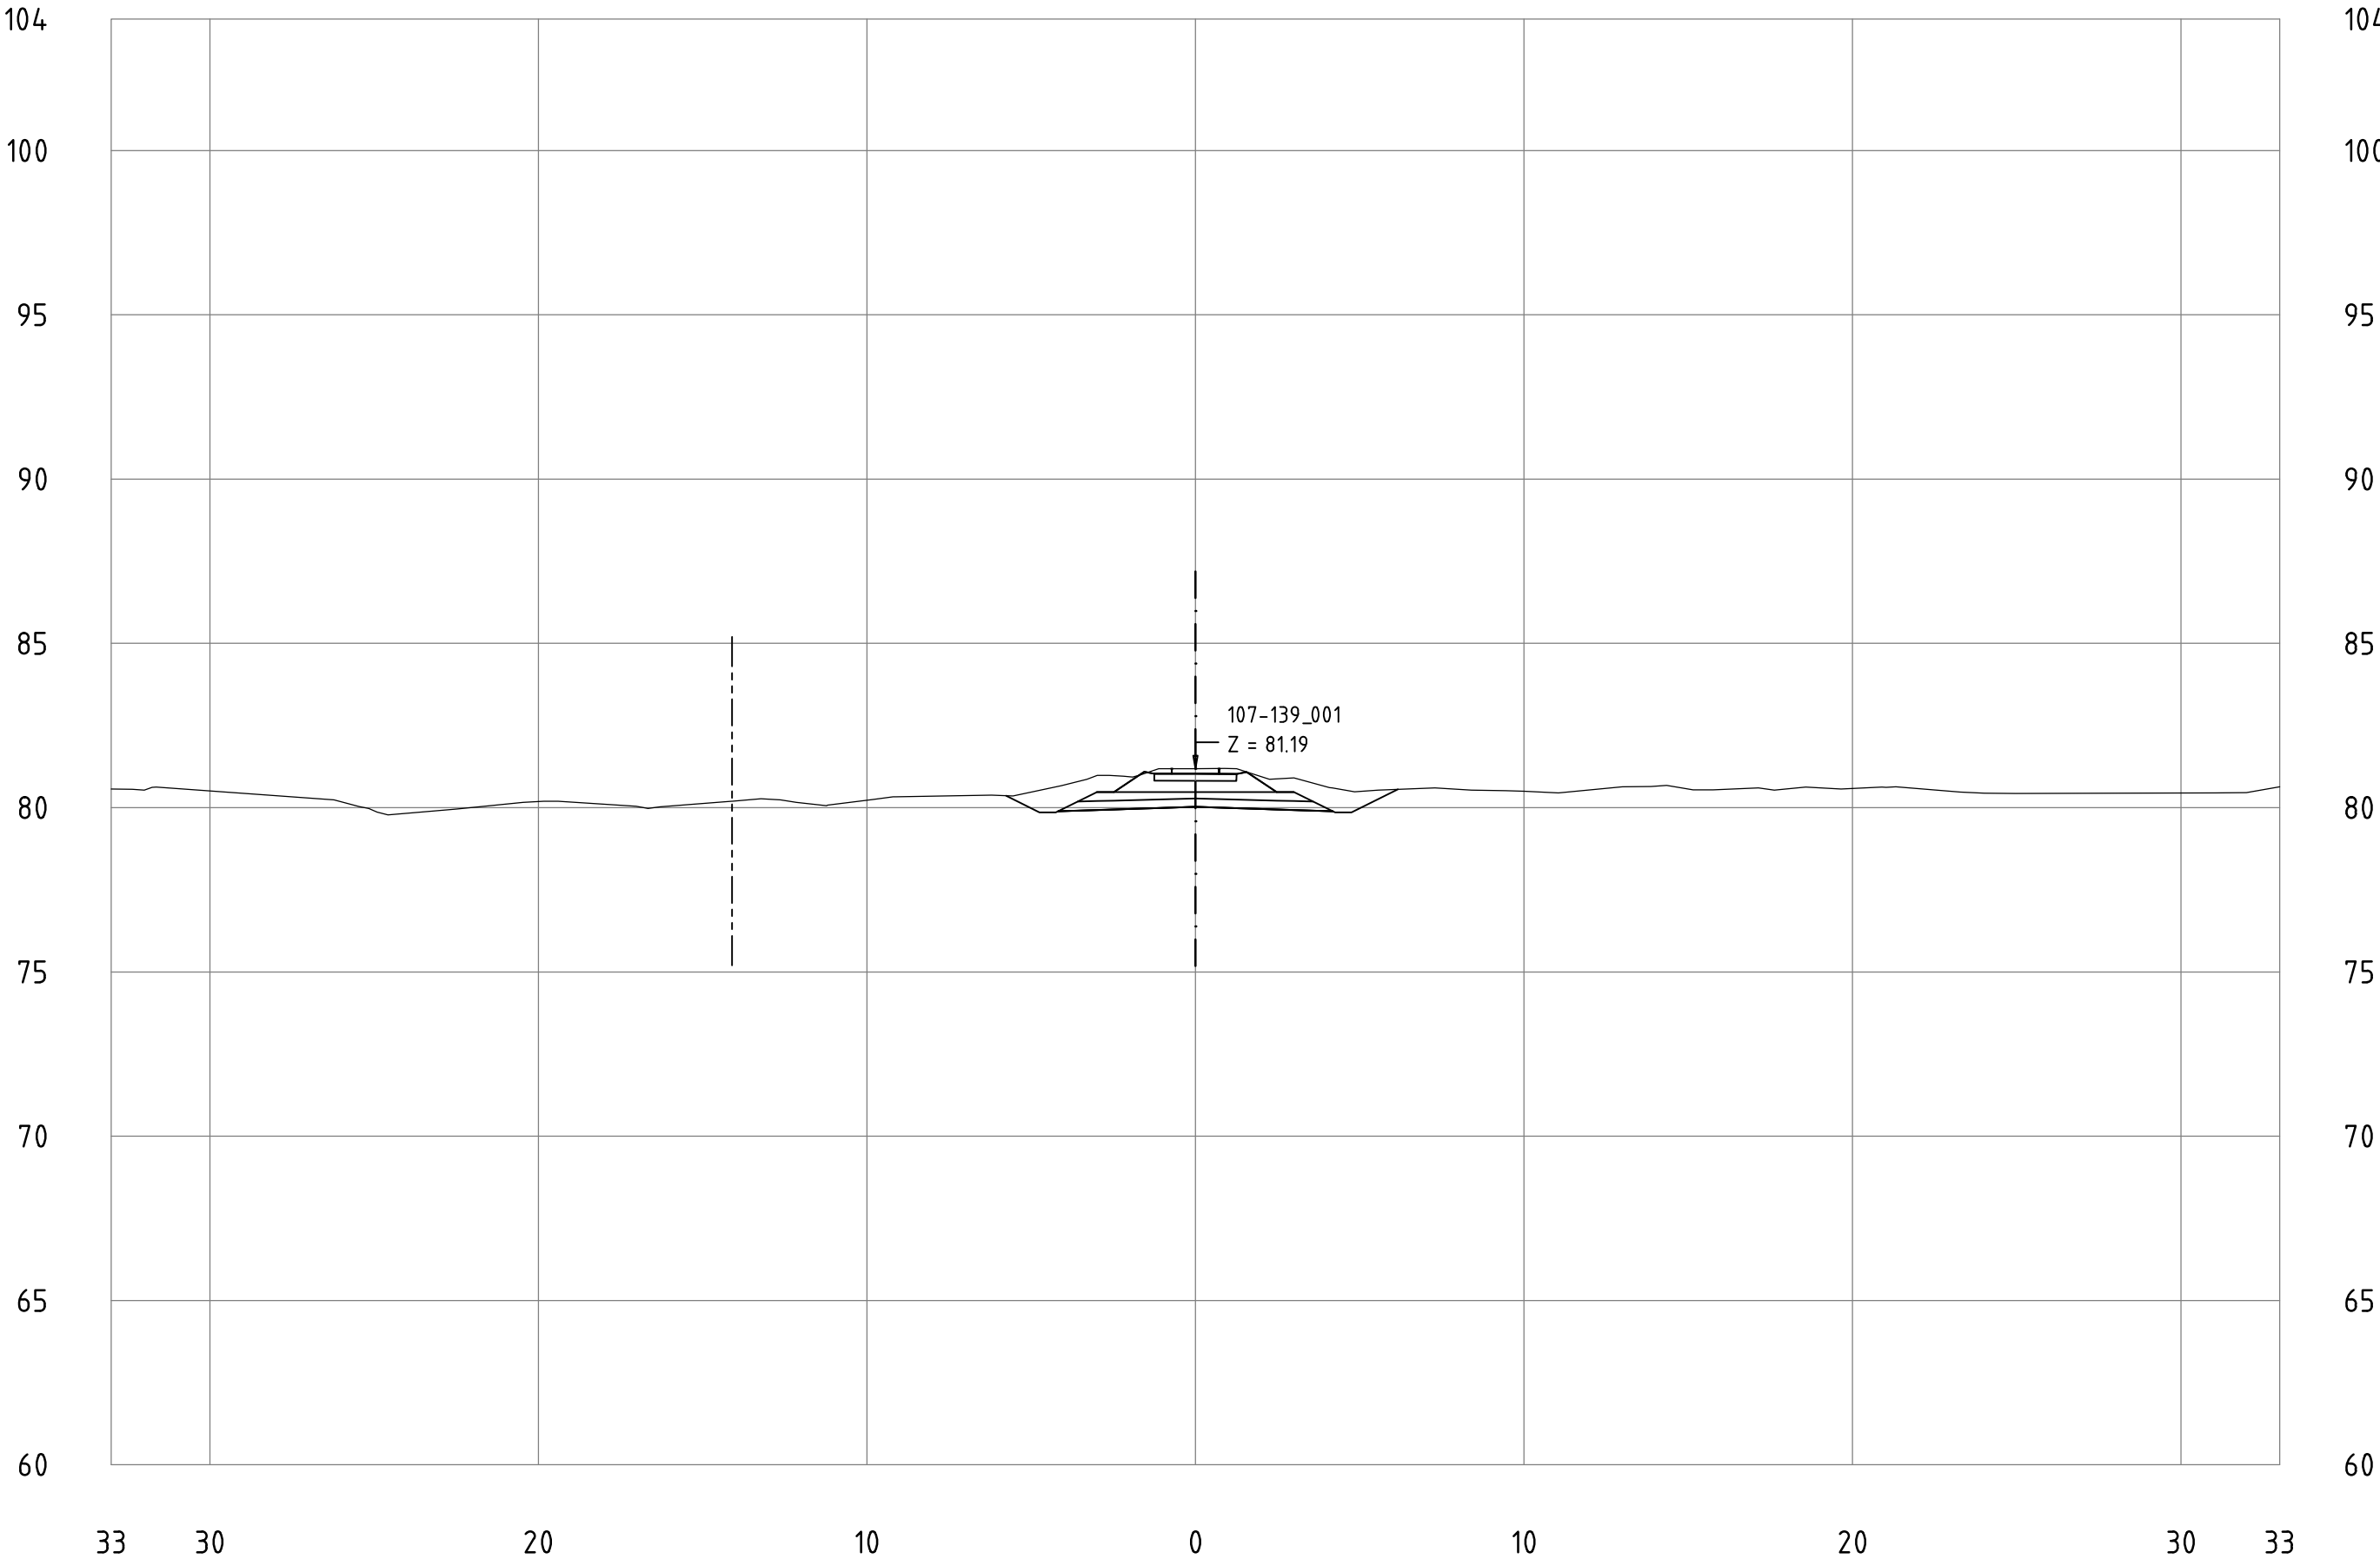


Railway Project

Technical cross-sections 1:200
All dimensions in meters

- Center line of new Railway track
- Center line of existing railway
- Railway Area borderline

107-139_001
KM 108+4 00

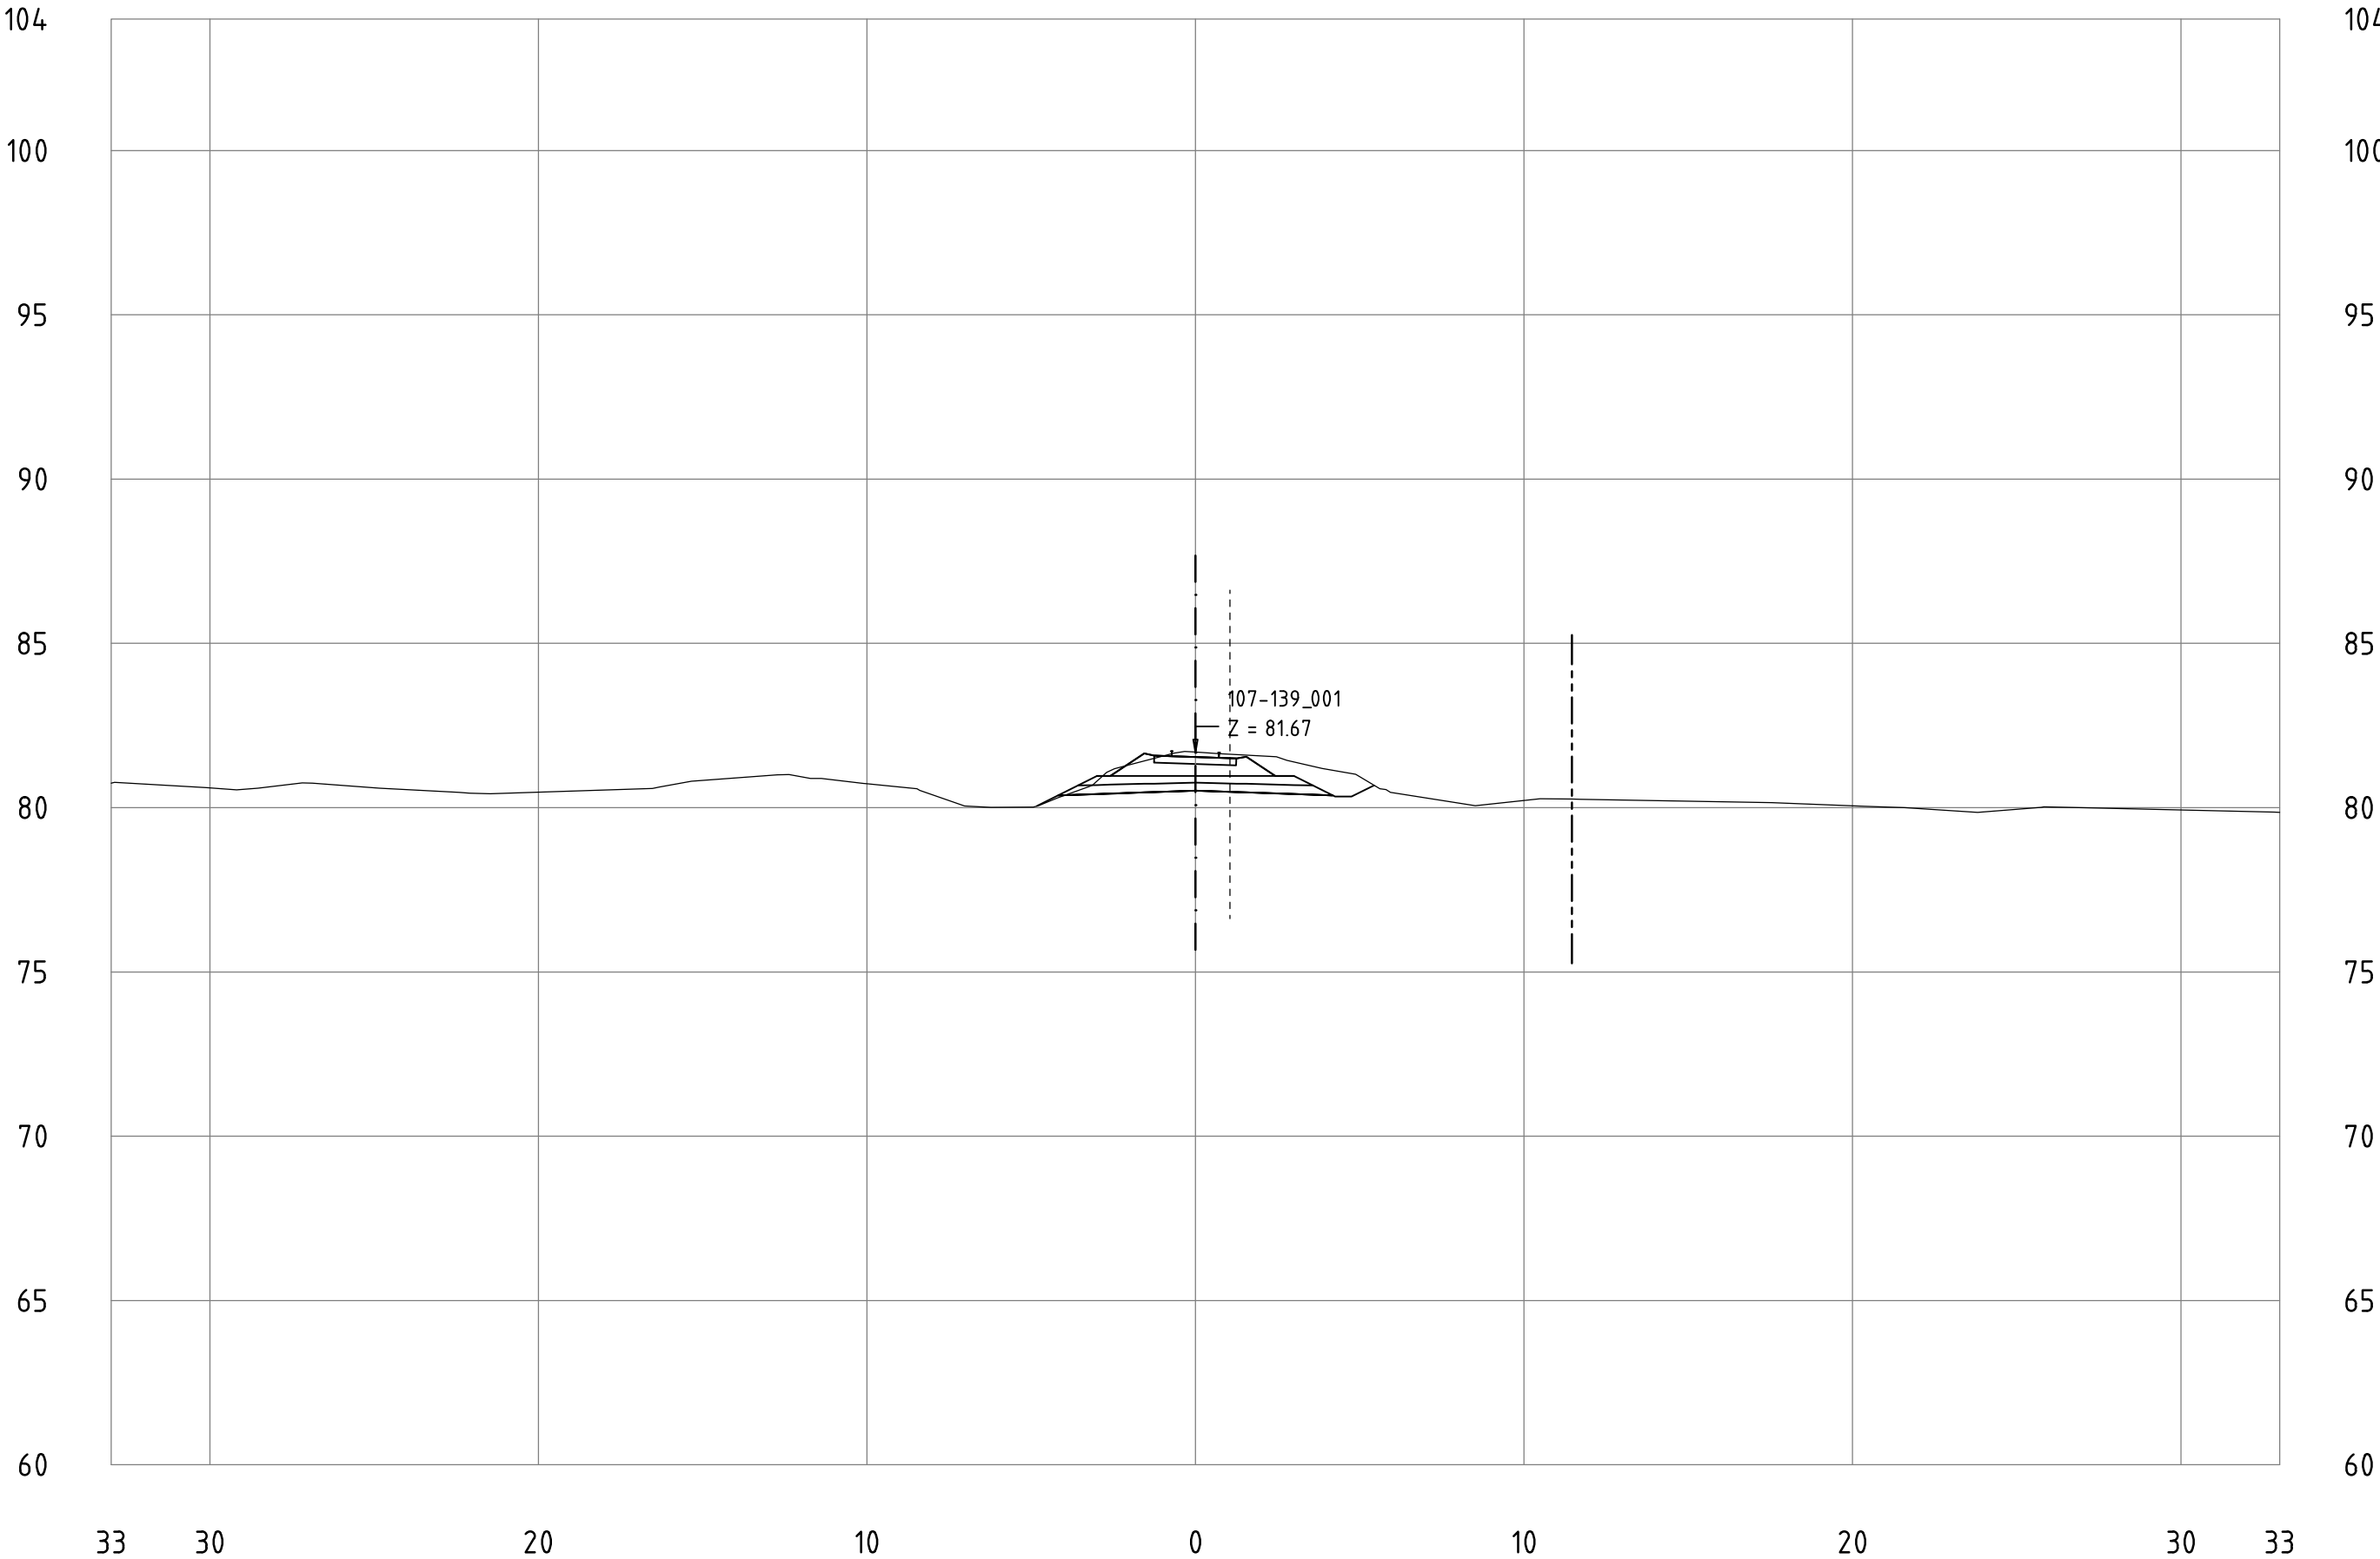


Railway Project

Technical cross-sections 1:200
All dimensions in meters

- Center line of new Railway track
- Center line of existing railway
- Railway Area borderline

107-139_001
KM 108+500

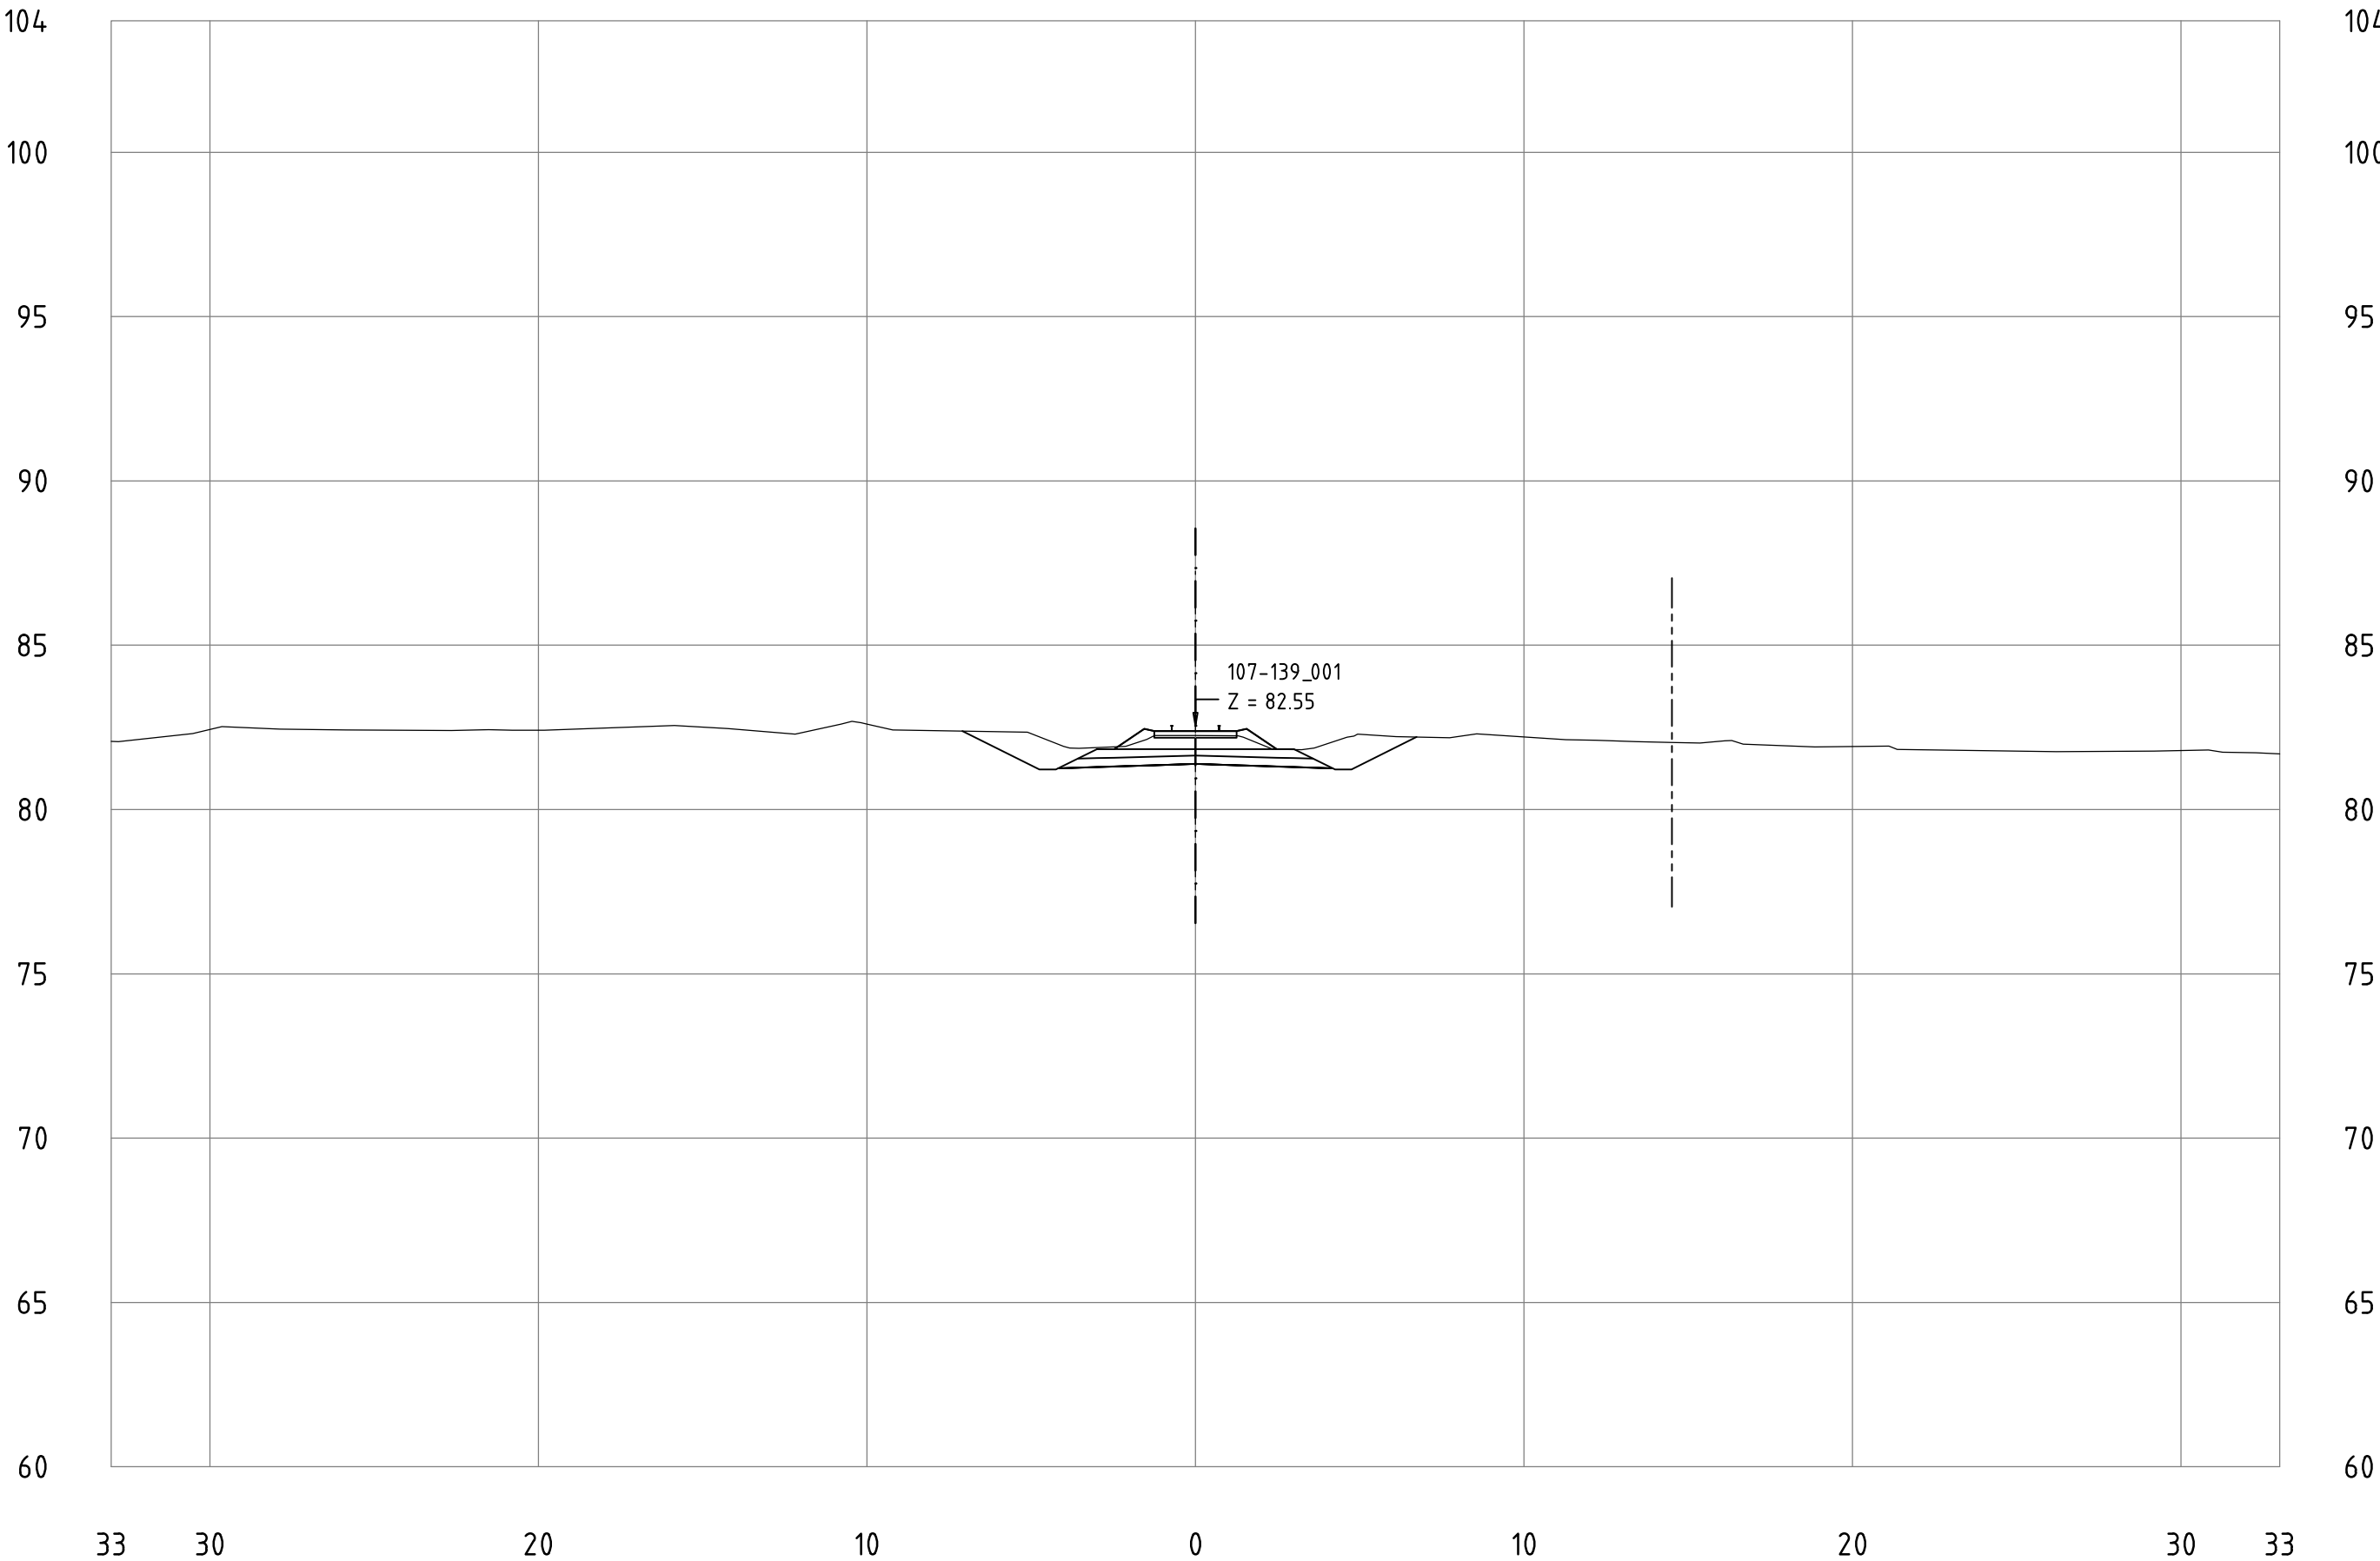


Railway Project

Technical cross-sections 1:200
All dimensions in meters

- Center line of new Railway track
- Center line of existing railway
- Railway Area borderline

107-139_001
KM 108+600

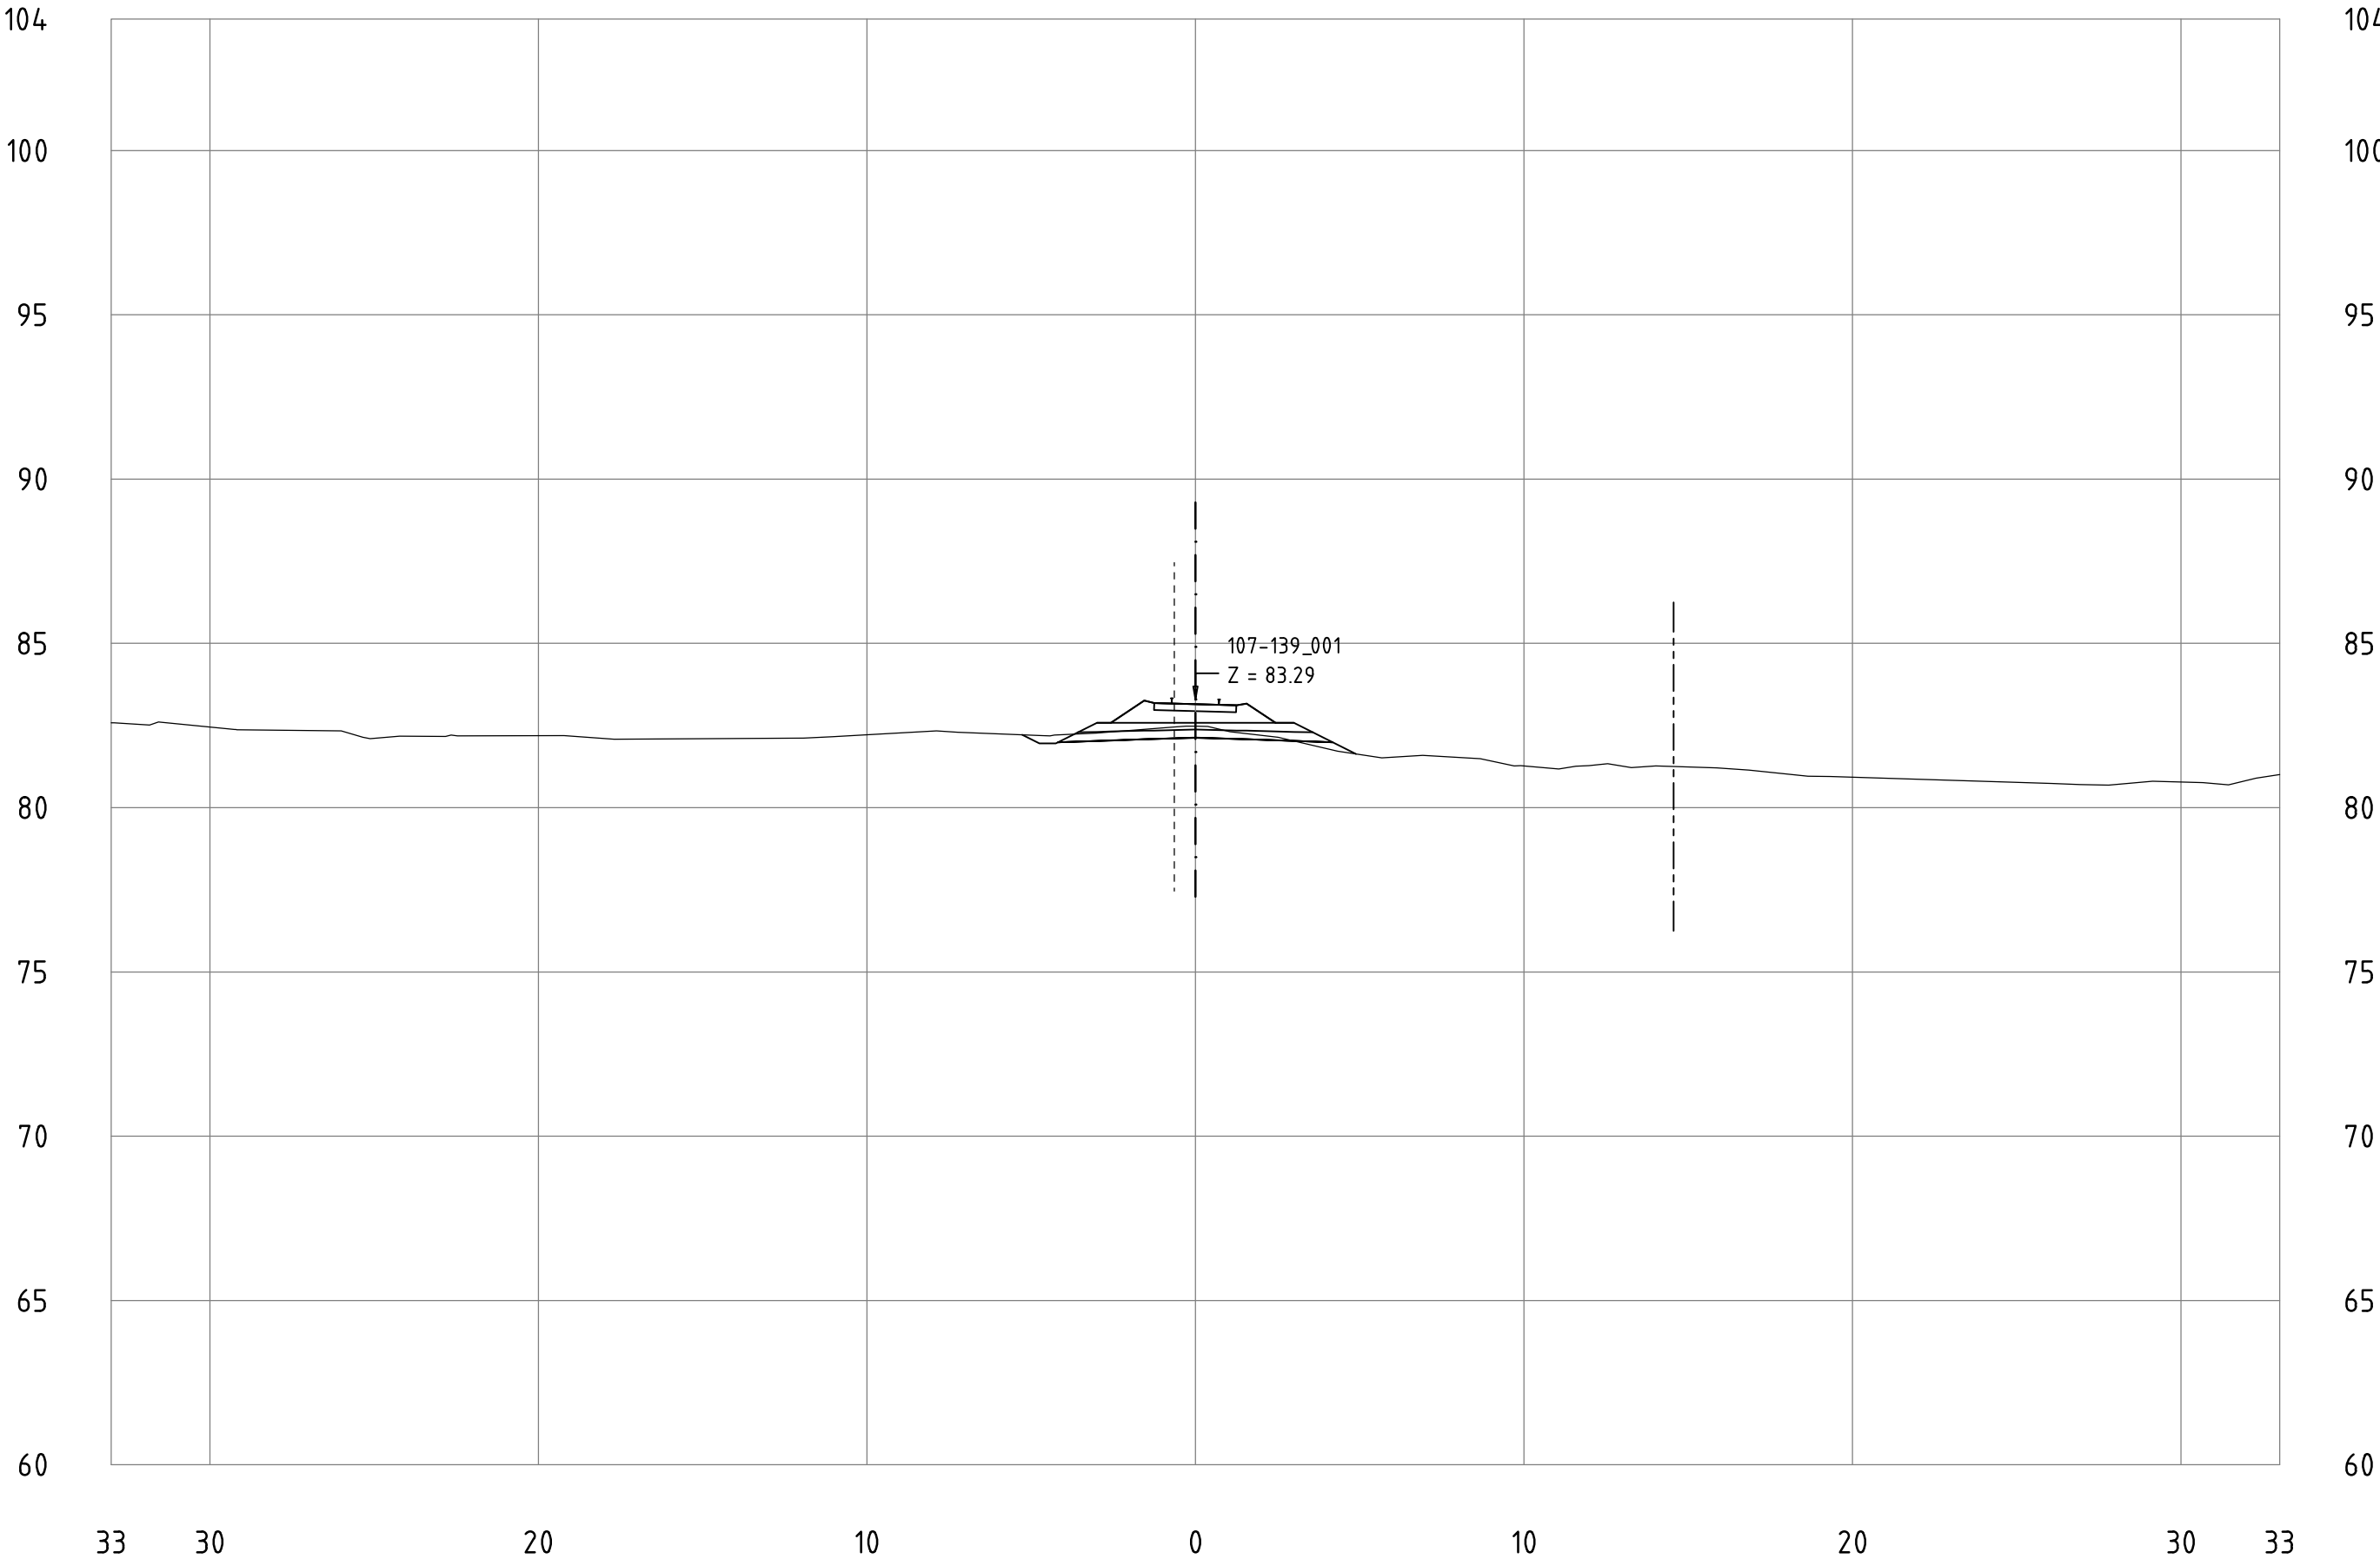


Railway Project

Technical cross-sections 1:200
All dimensions in meters

- Center line of new Railway track
- Center line of existing railway
- Railway Area borderline

107-139_001
KM 108+700

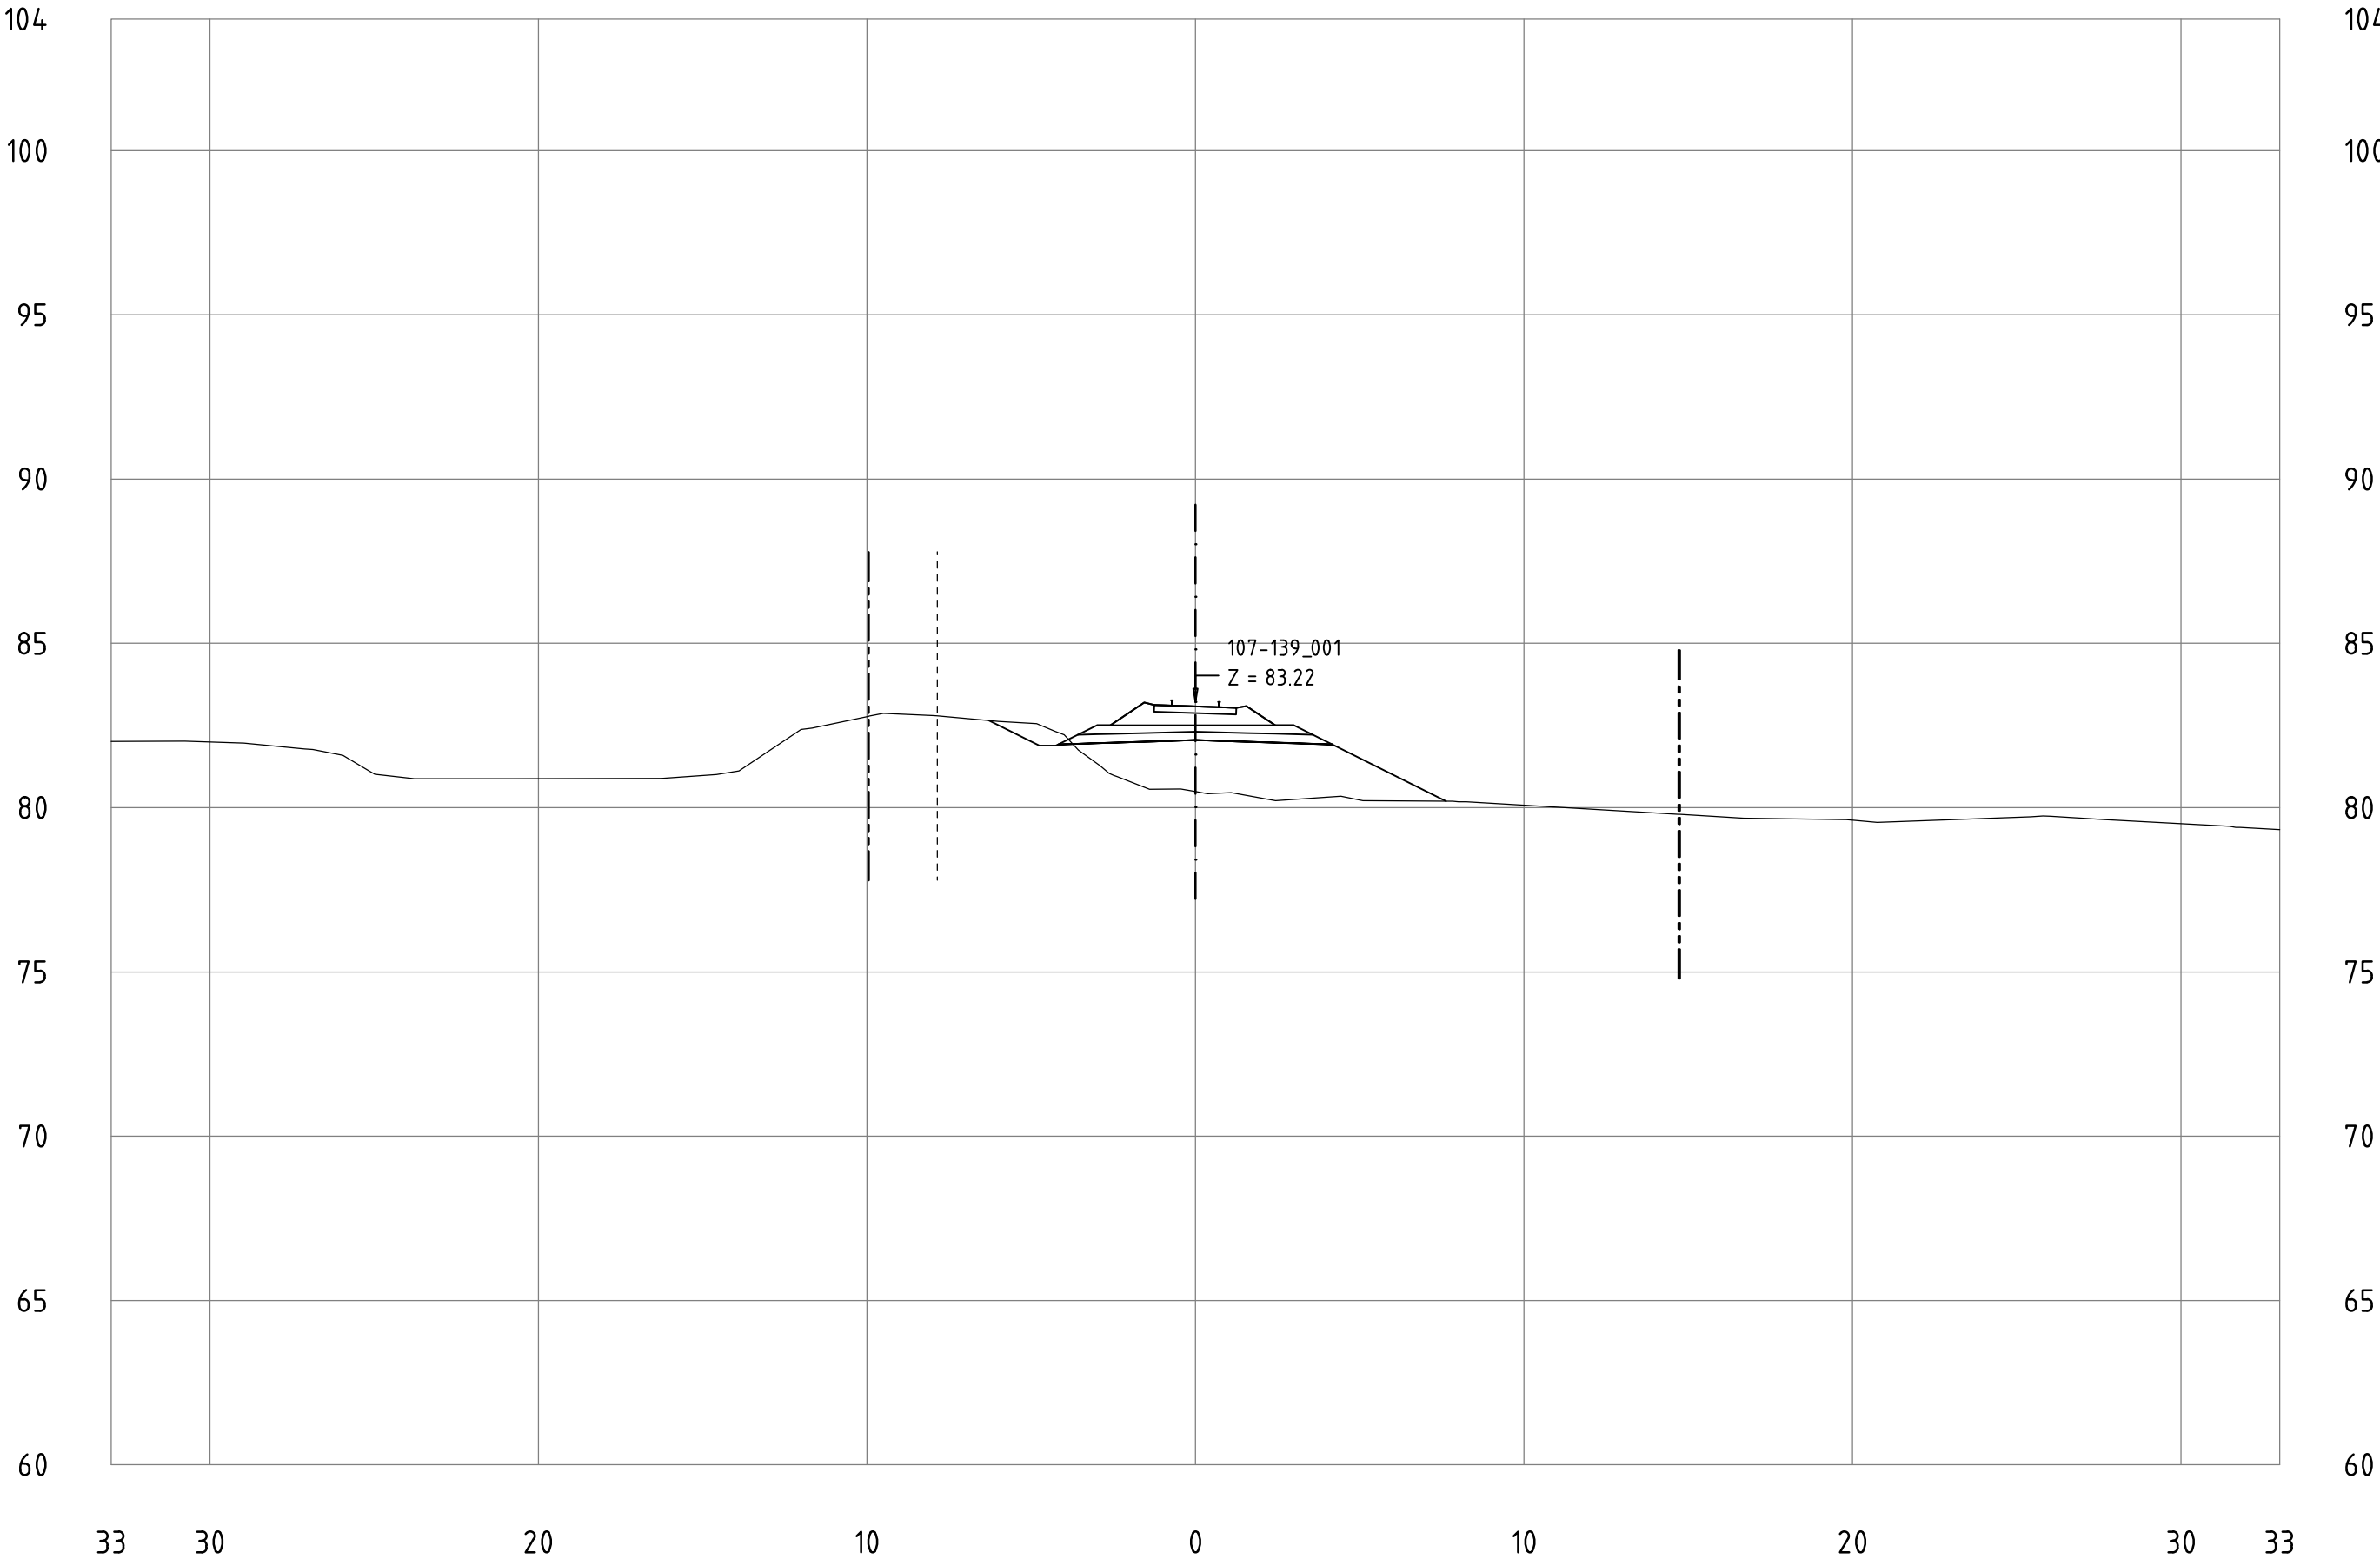


Railway Project

Technical cross-sections 1:200
All dimensions in meters


- Center line of new Railway track
- Center line of existing railway
- Railway Area borderline

107-139_001
KM 108+800

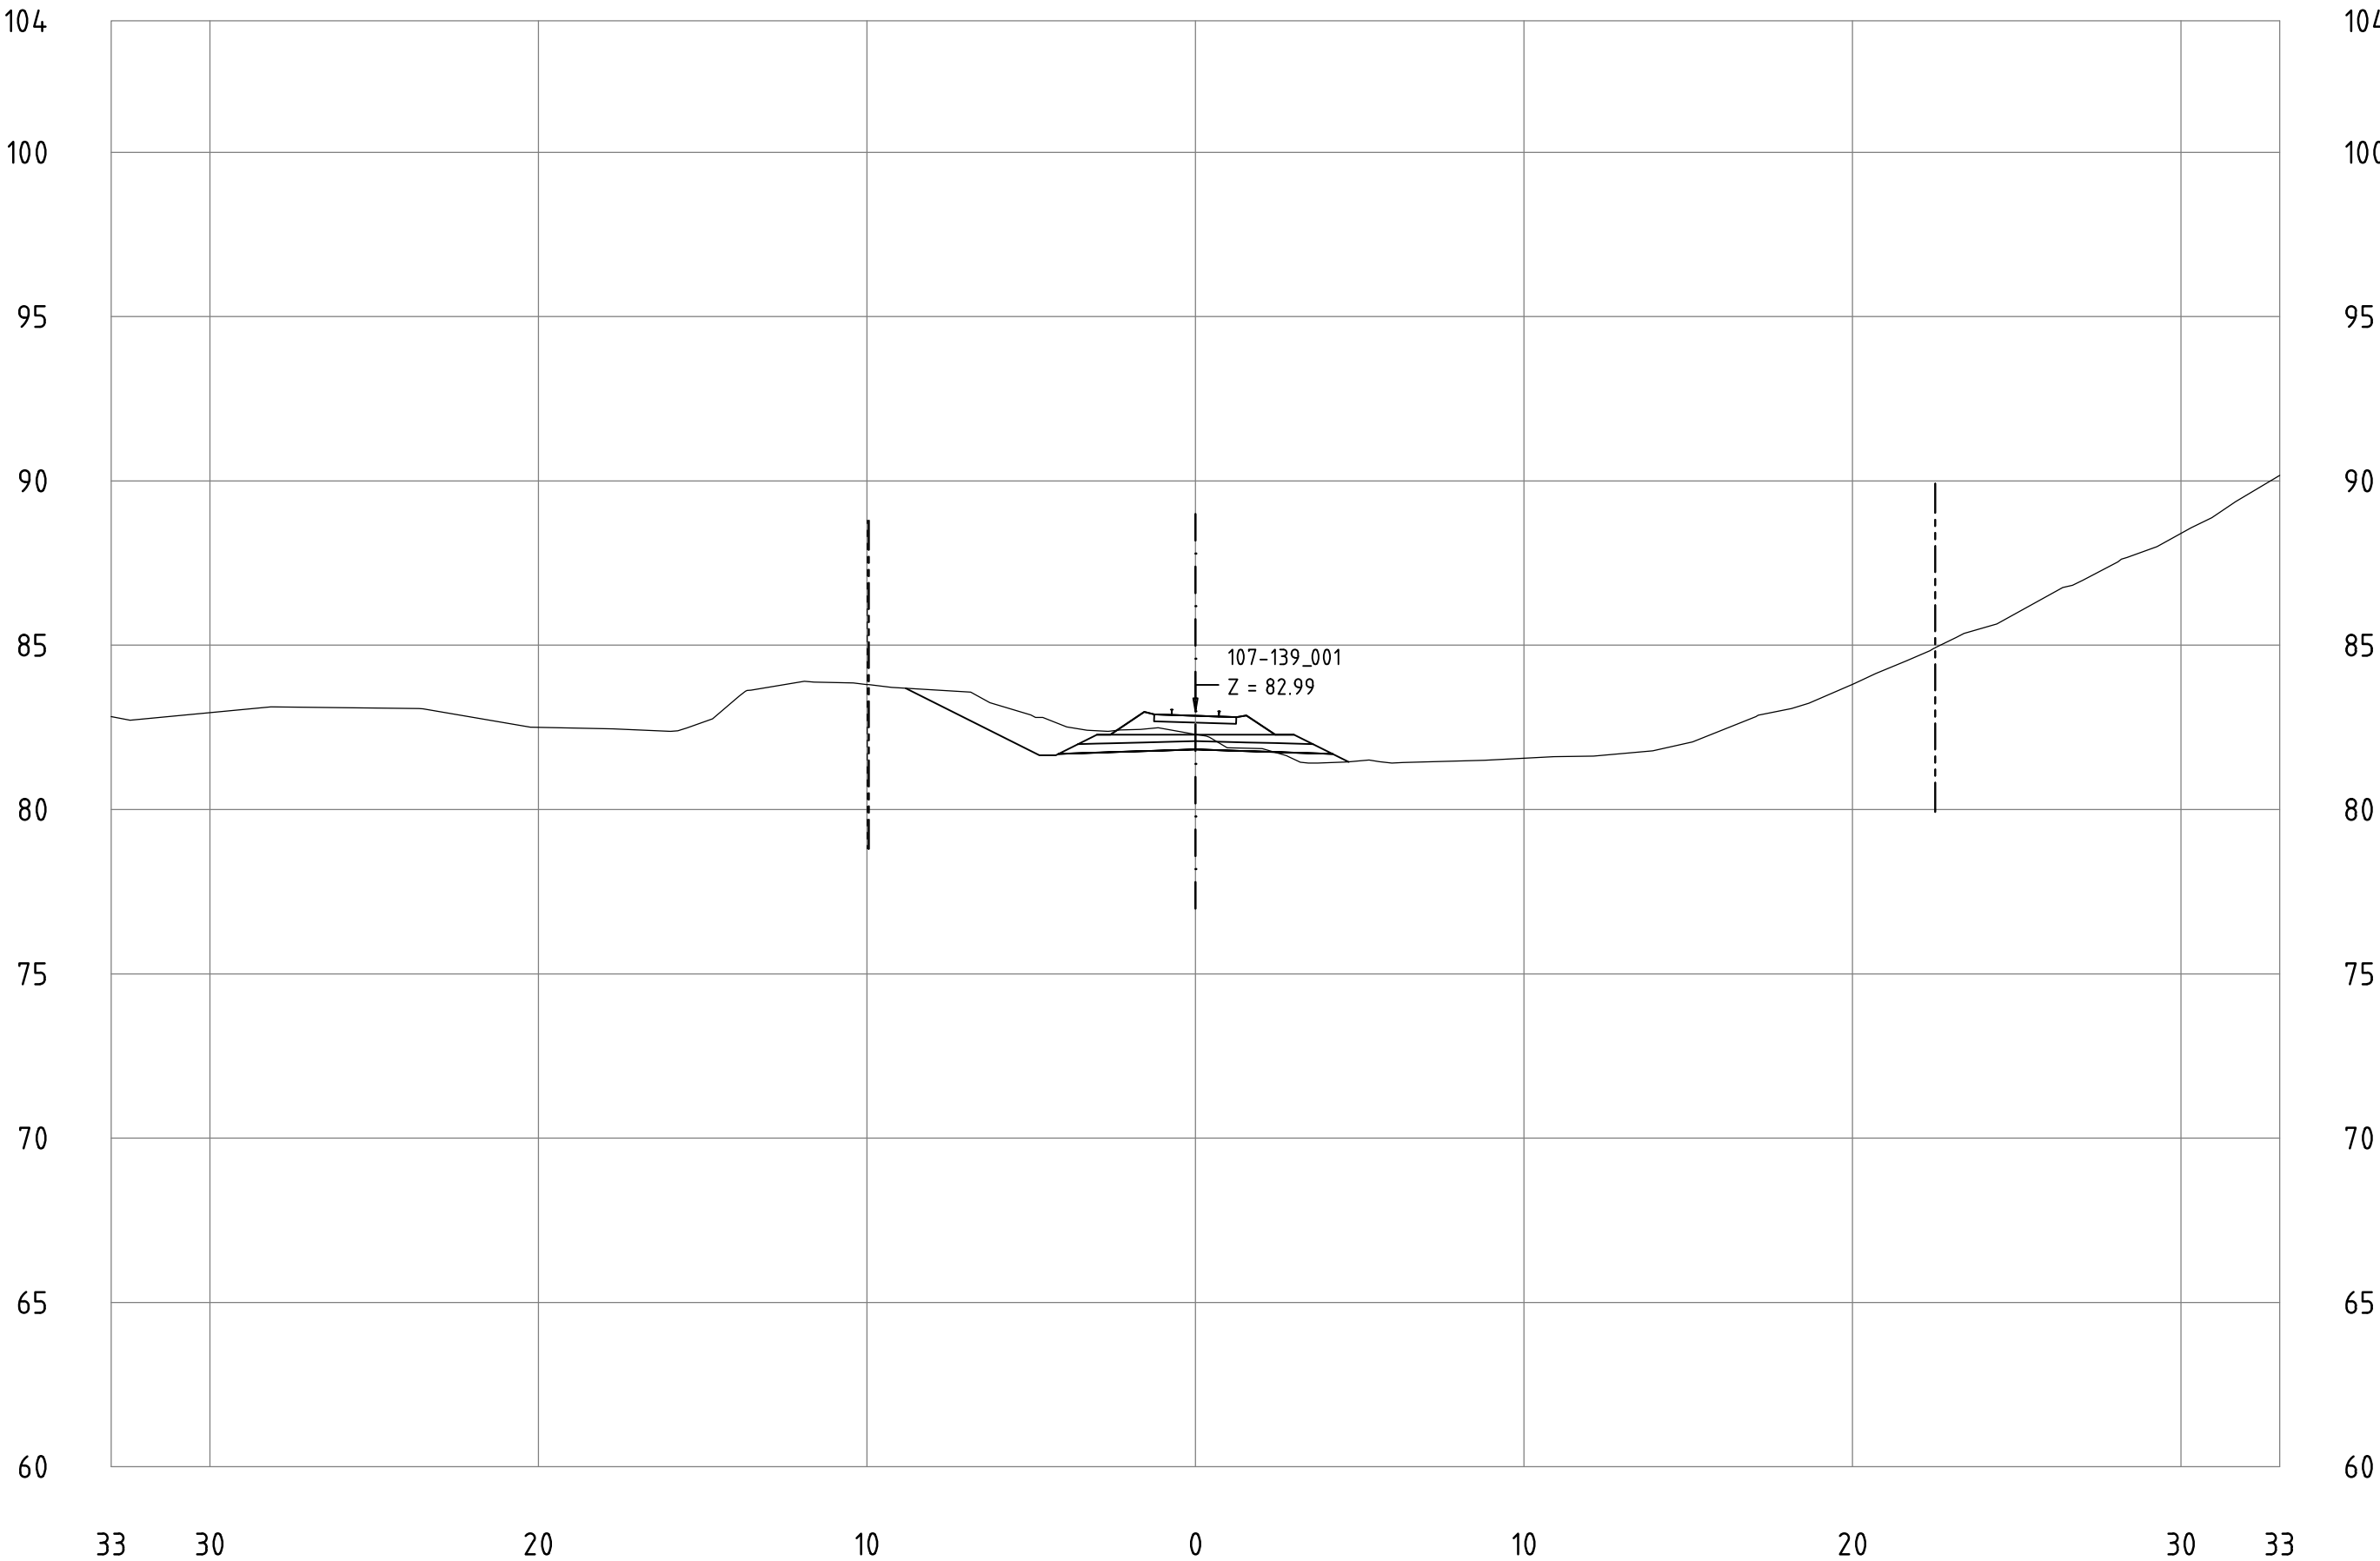

Technical cross-sections 1:200
All dimensions in meters

107-139_001
KM 108+900

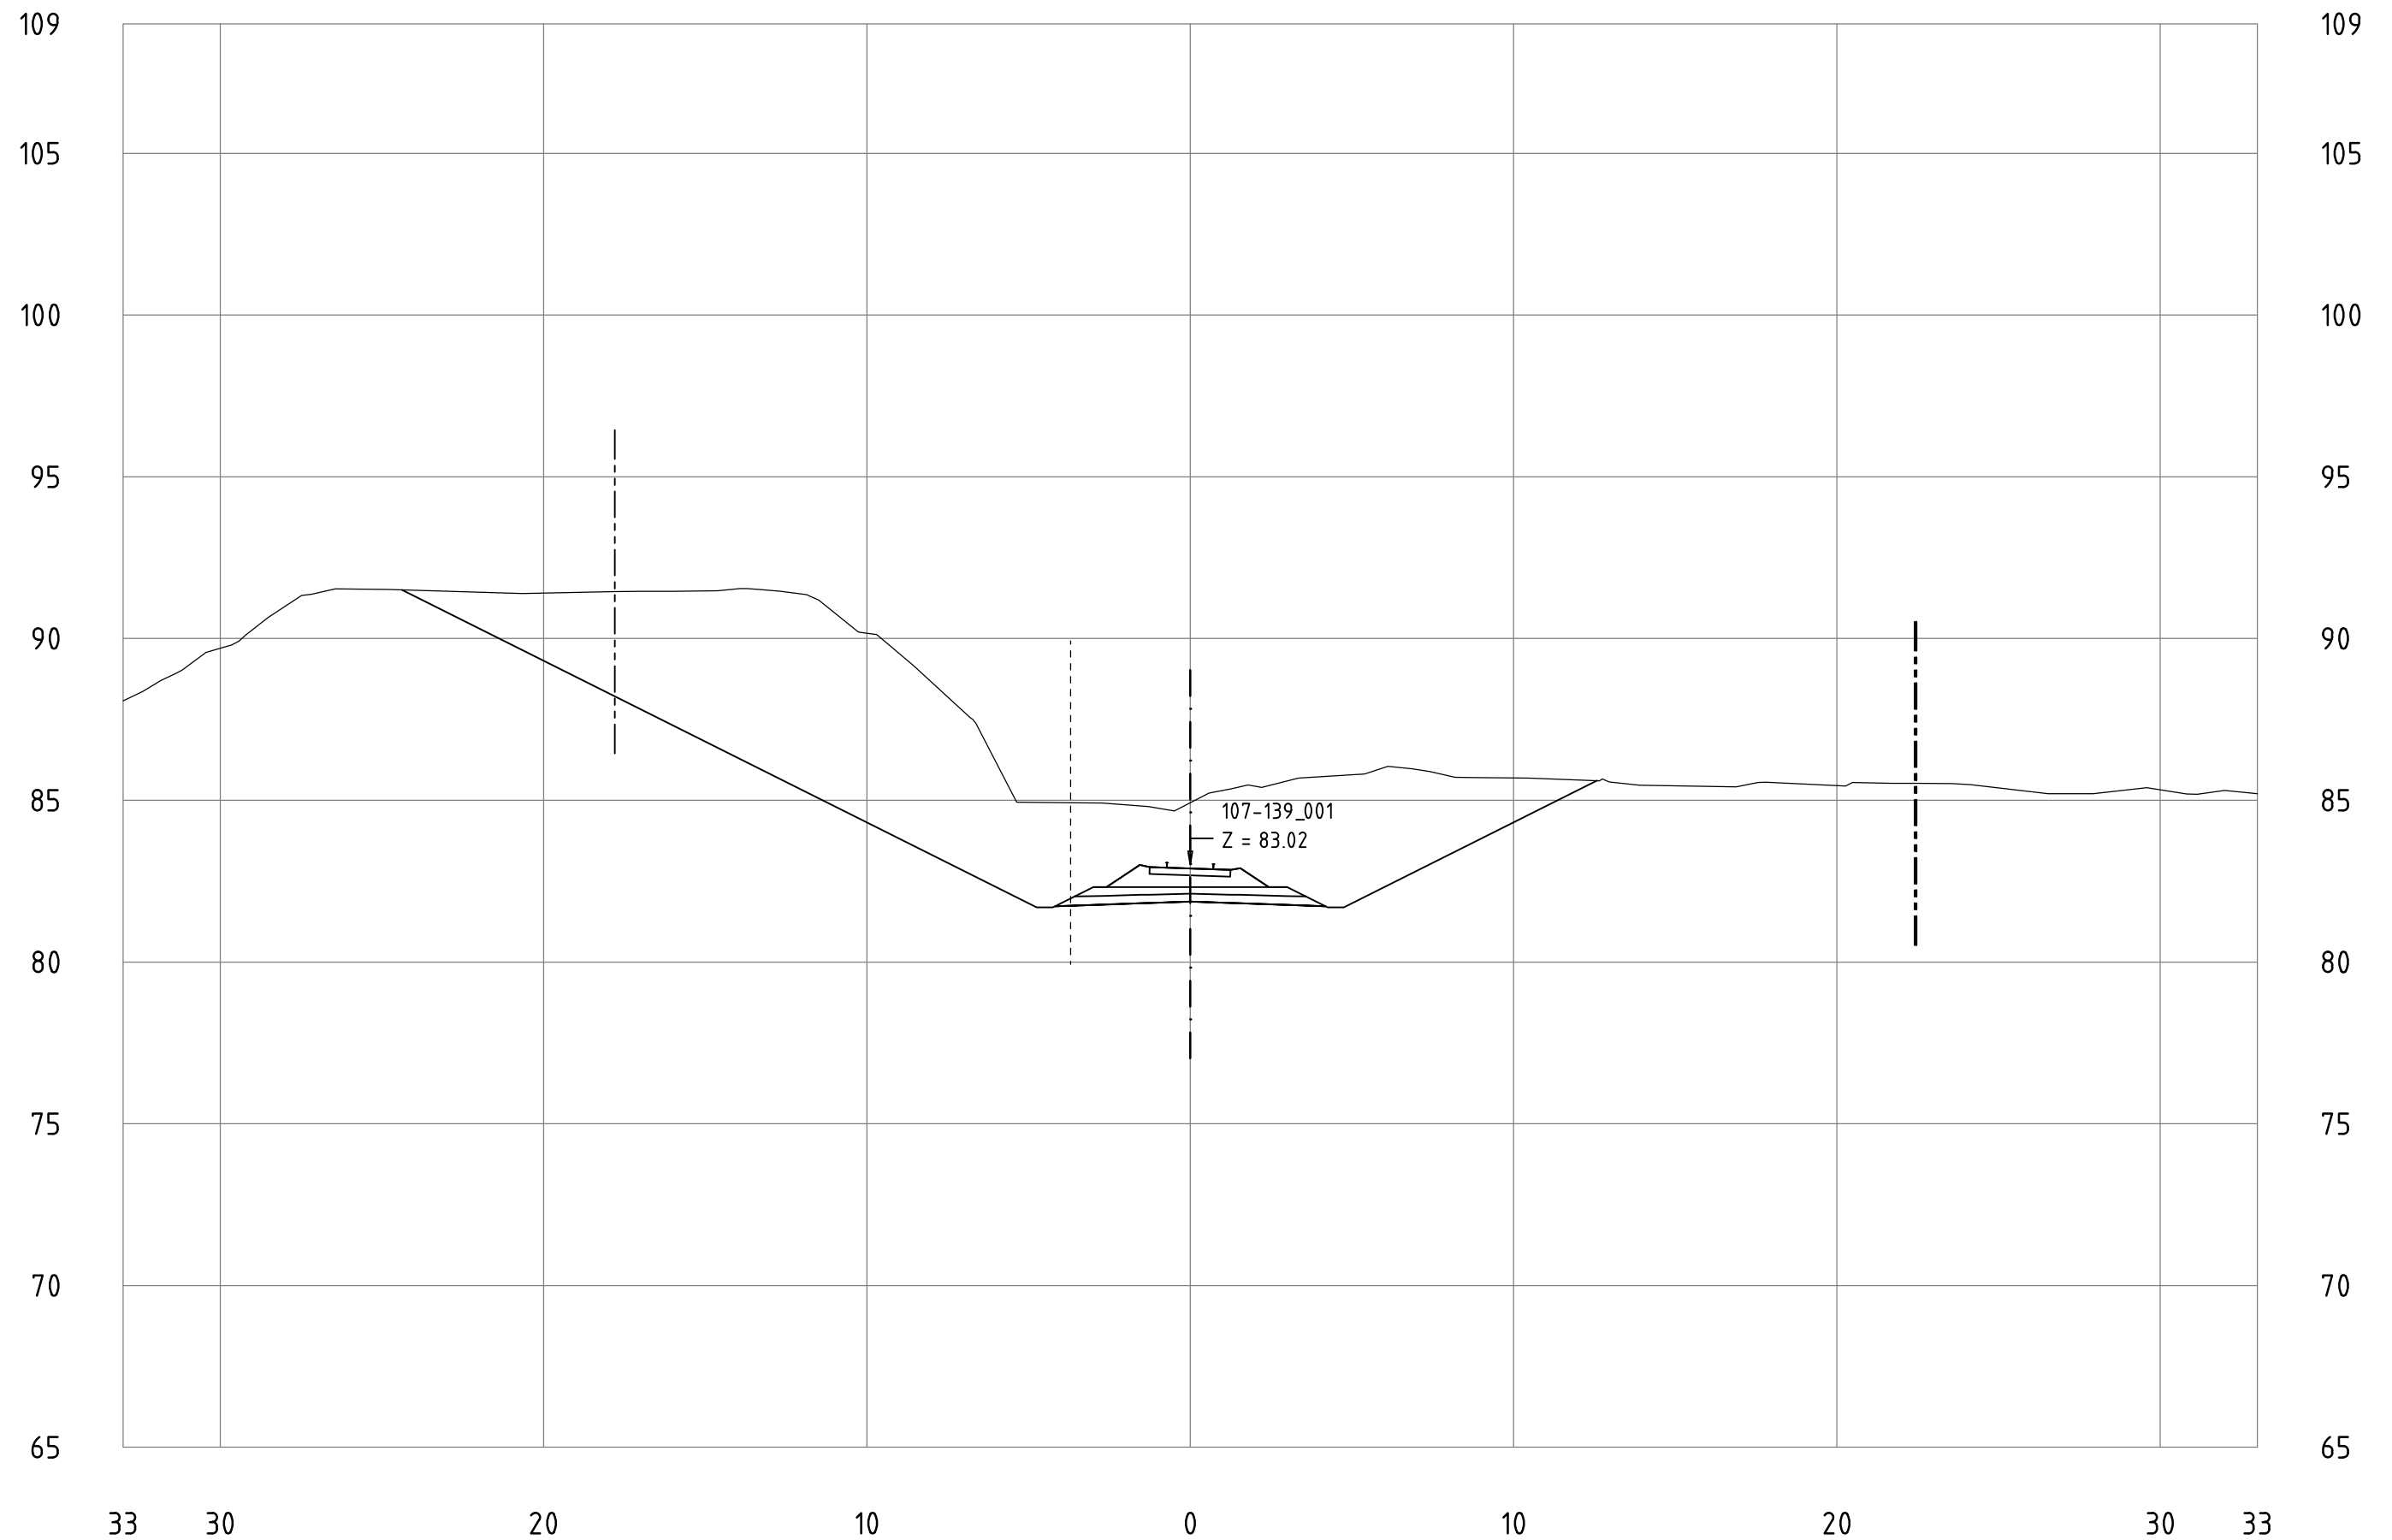


Railway Project

Technical cross-sections 1:200
All dimensions in meters

- Center line of new Railway track
- Center line of existing railway
- Railway Area borderline

107-139_001
KM 109+000

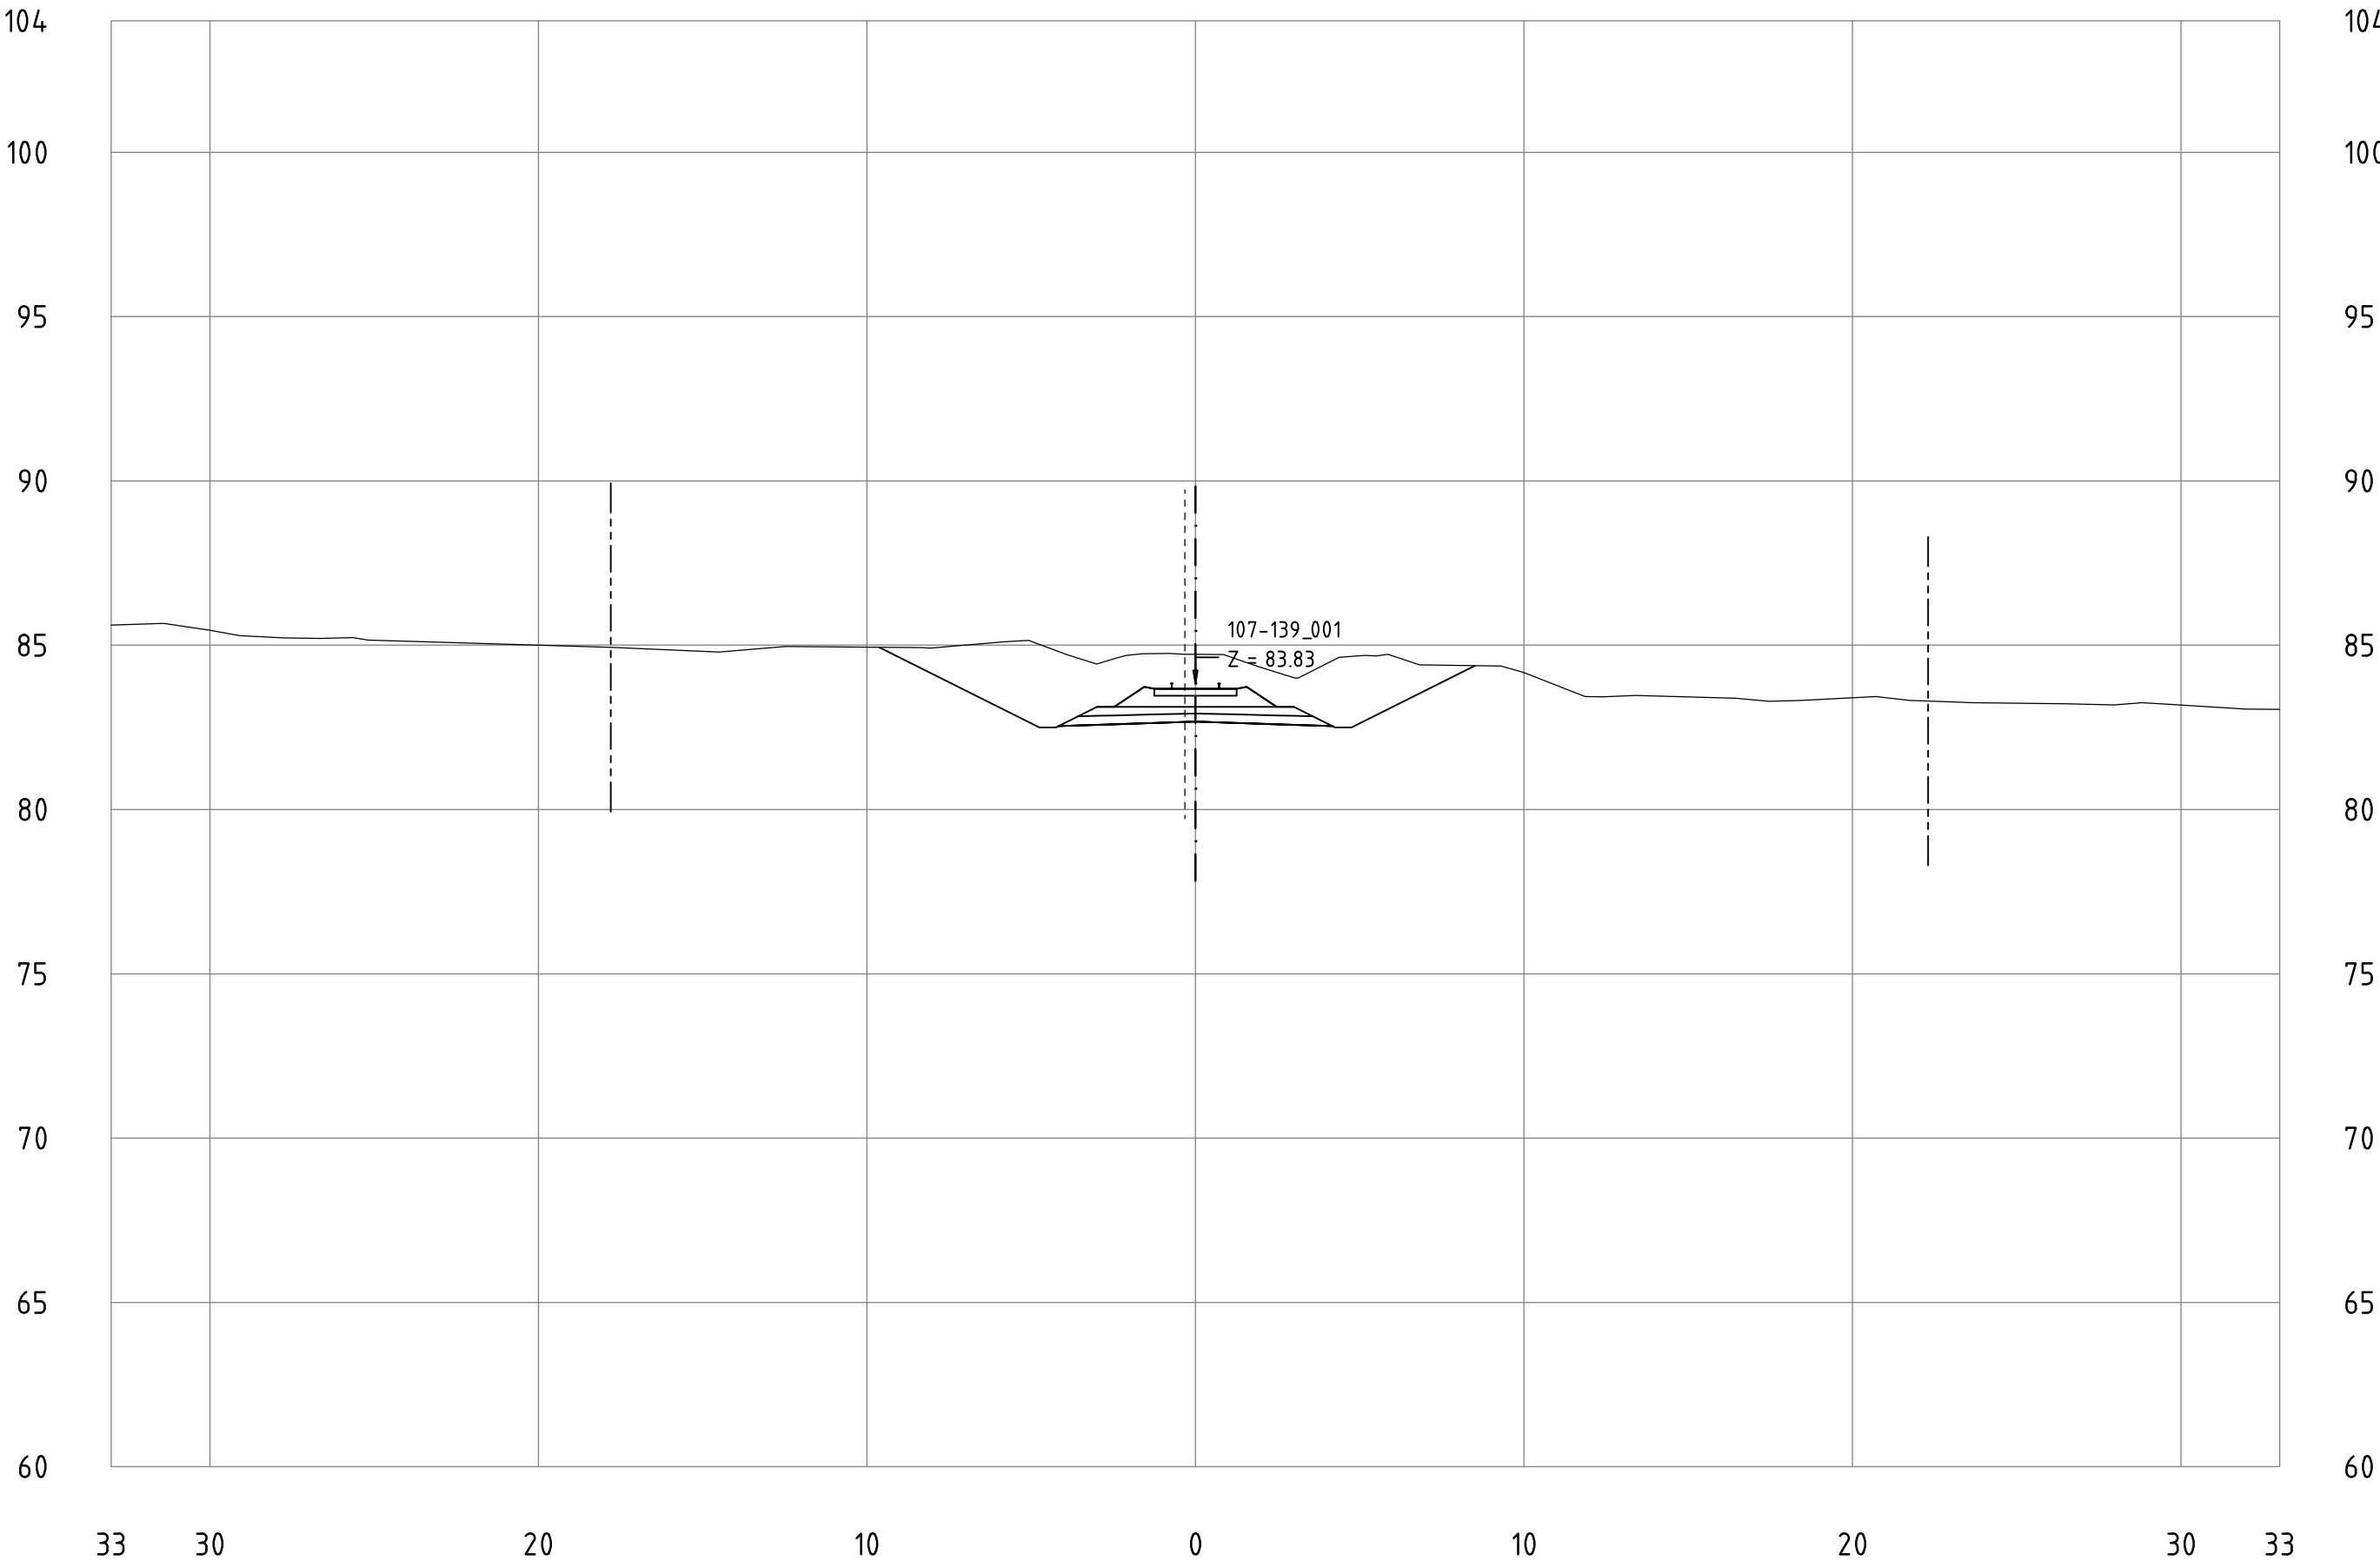


Railway Project

Technical cross-sections 1:200
All dimensions in meters

- Center line of new Railway track
- Center line of existing railway
- Railway Area borderline

107-139_001
KM 109+100

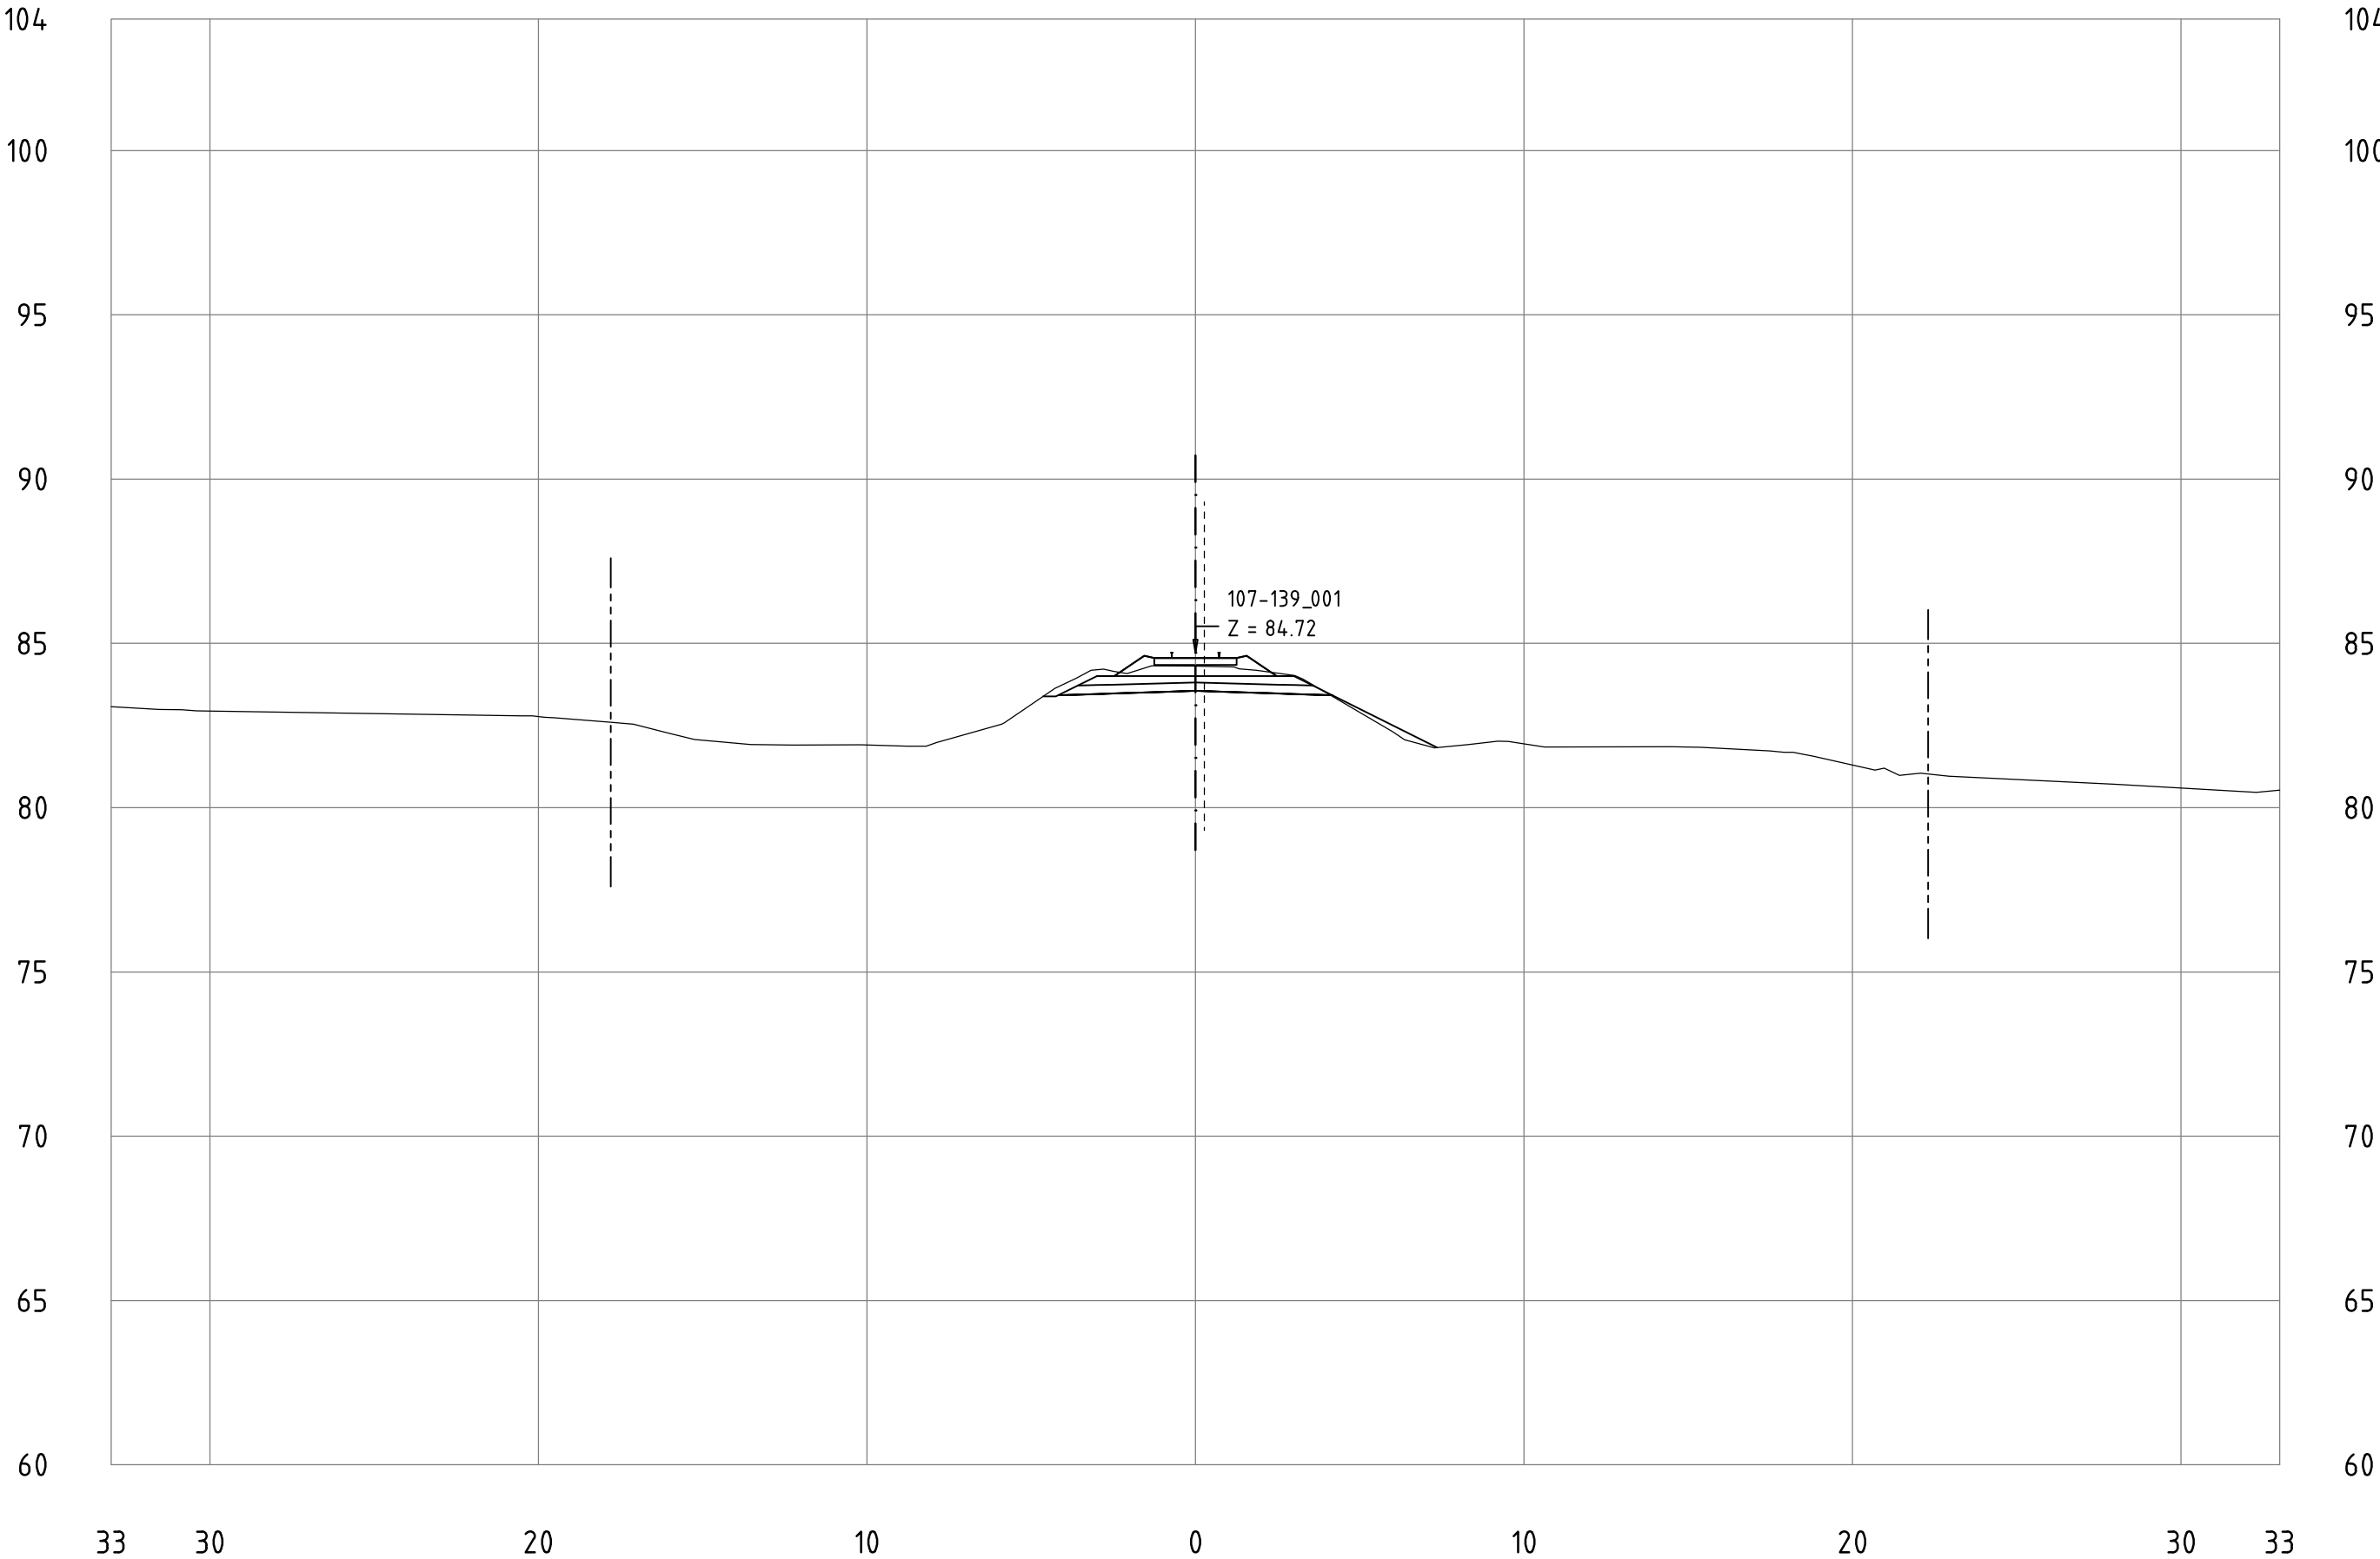


Railway Project

Technical cross-sections 1:200
All dimensions in meters

- Center line of new Railway track
- Center line of existing railway
- Railway Area borderline

107-139_001
KM 109+200

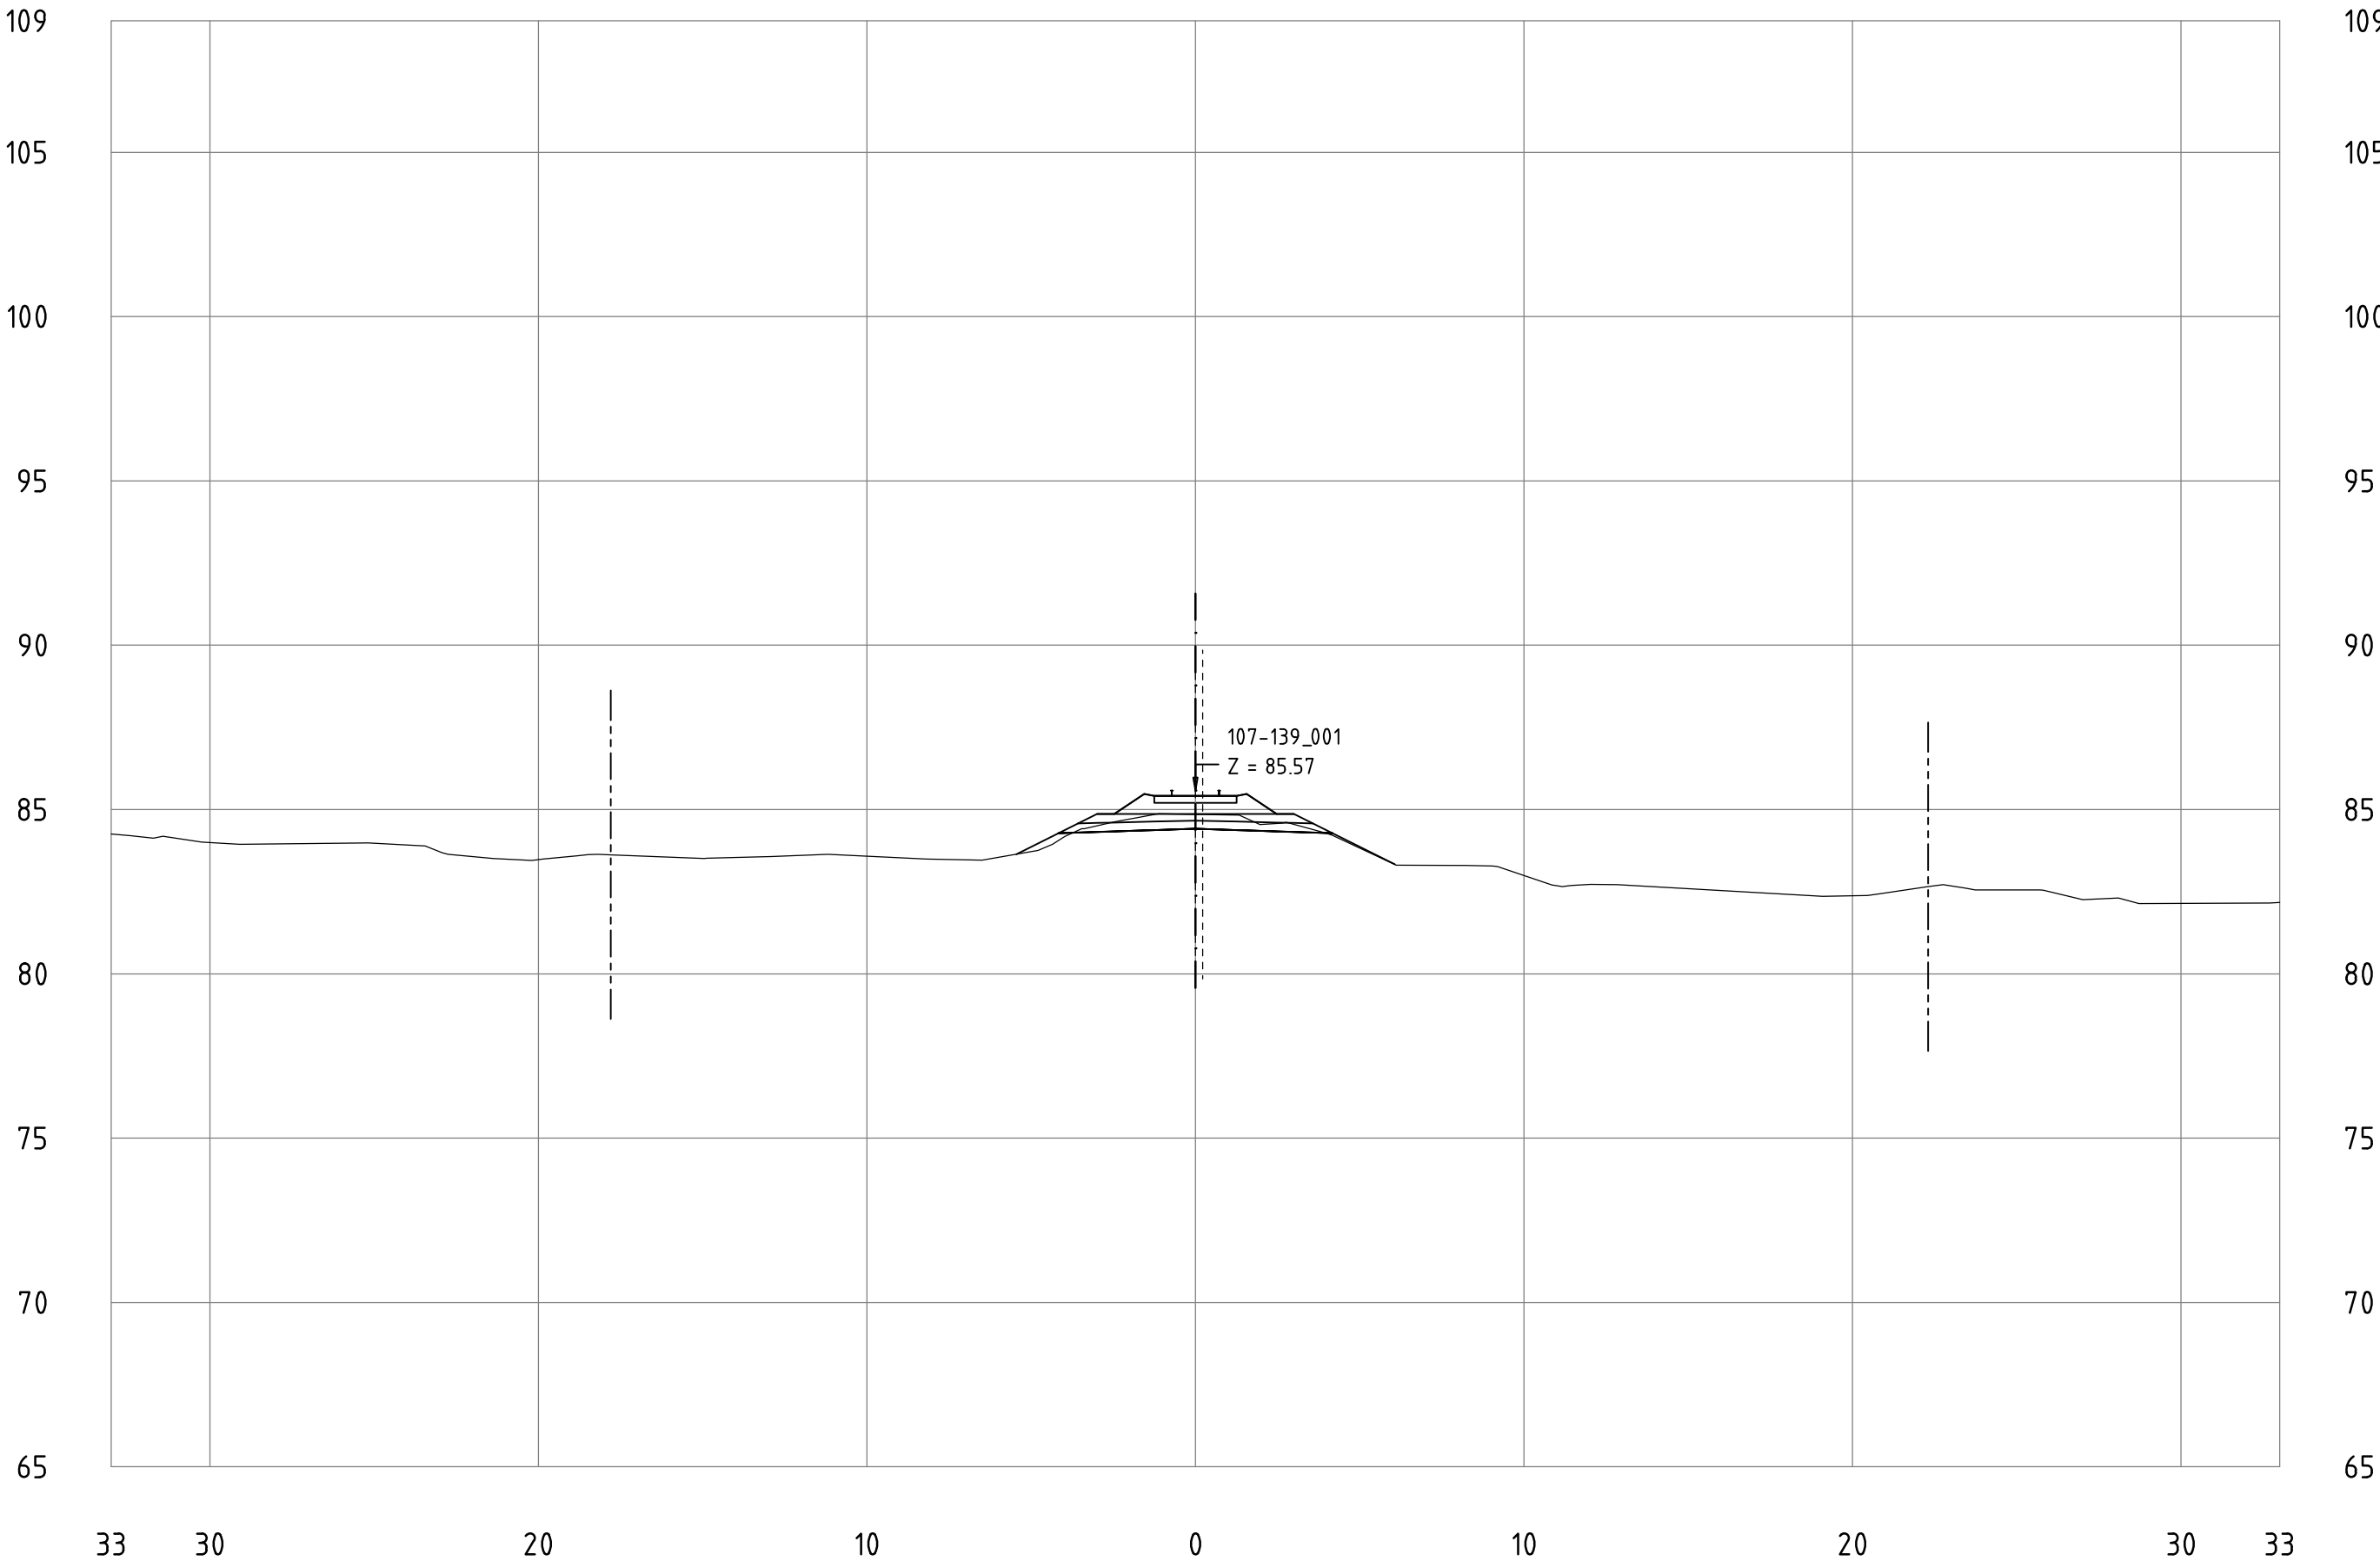


Railway Project

Technical cross-sections 1:200
All dimensions in meters

- Center line of new Railway track
- Center line of existing railway
- Railway Area borderline

107-139_001
KM 109+300

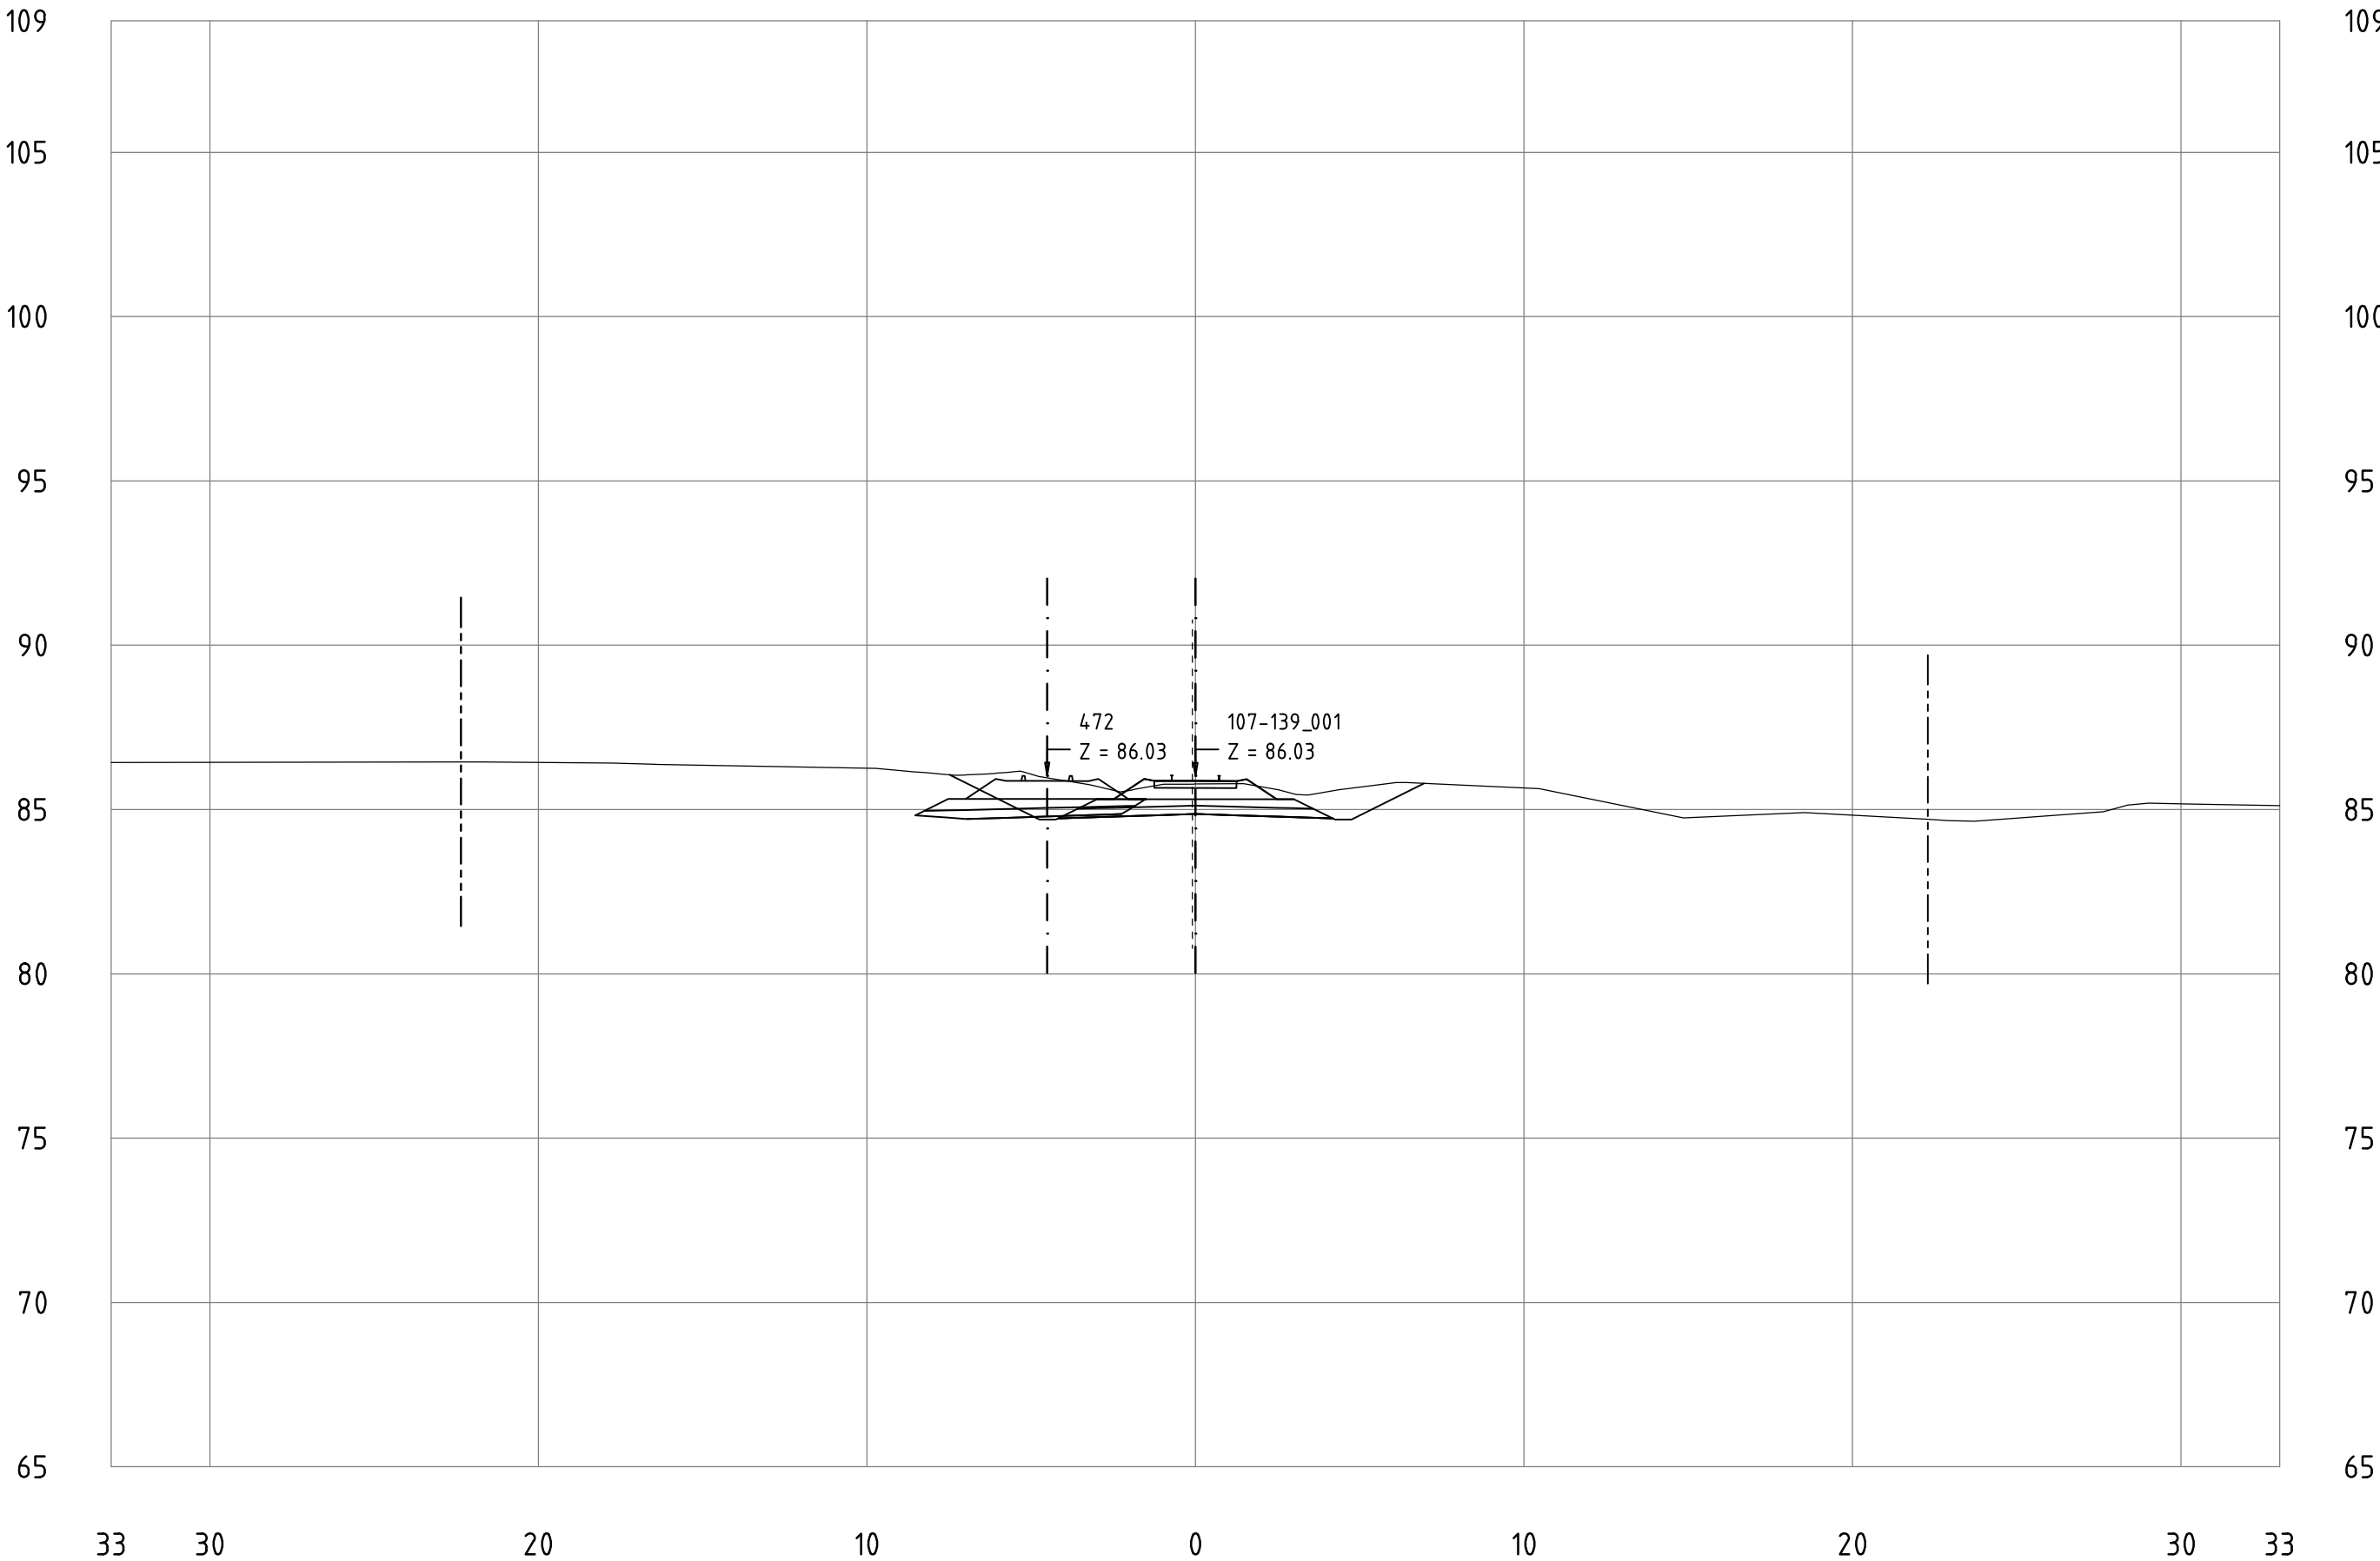


Railway Project

Technical cross-sections 1:200
All dimensions in meters

- Center line of new Railway track
- Center line of existing railway
- Railway Area borderline

107-139_001
KM 109+4 00

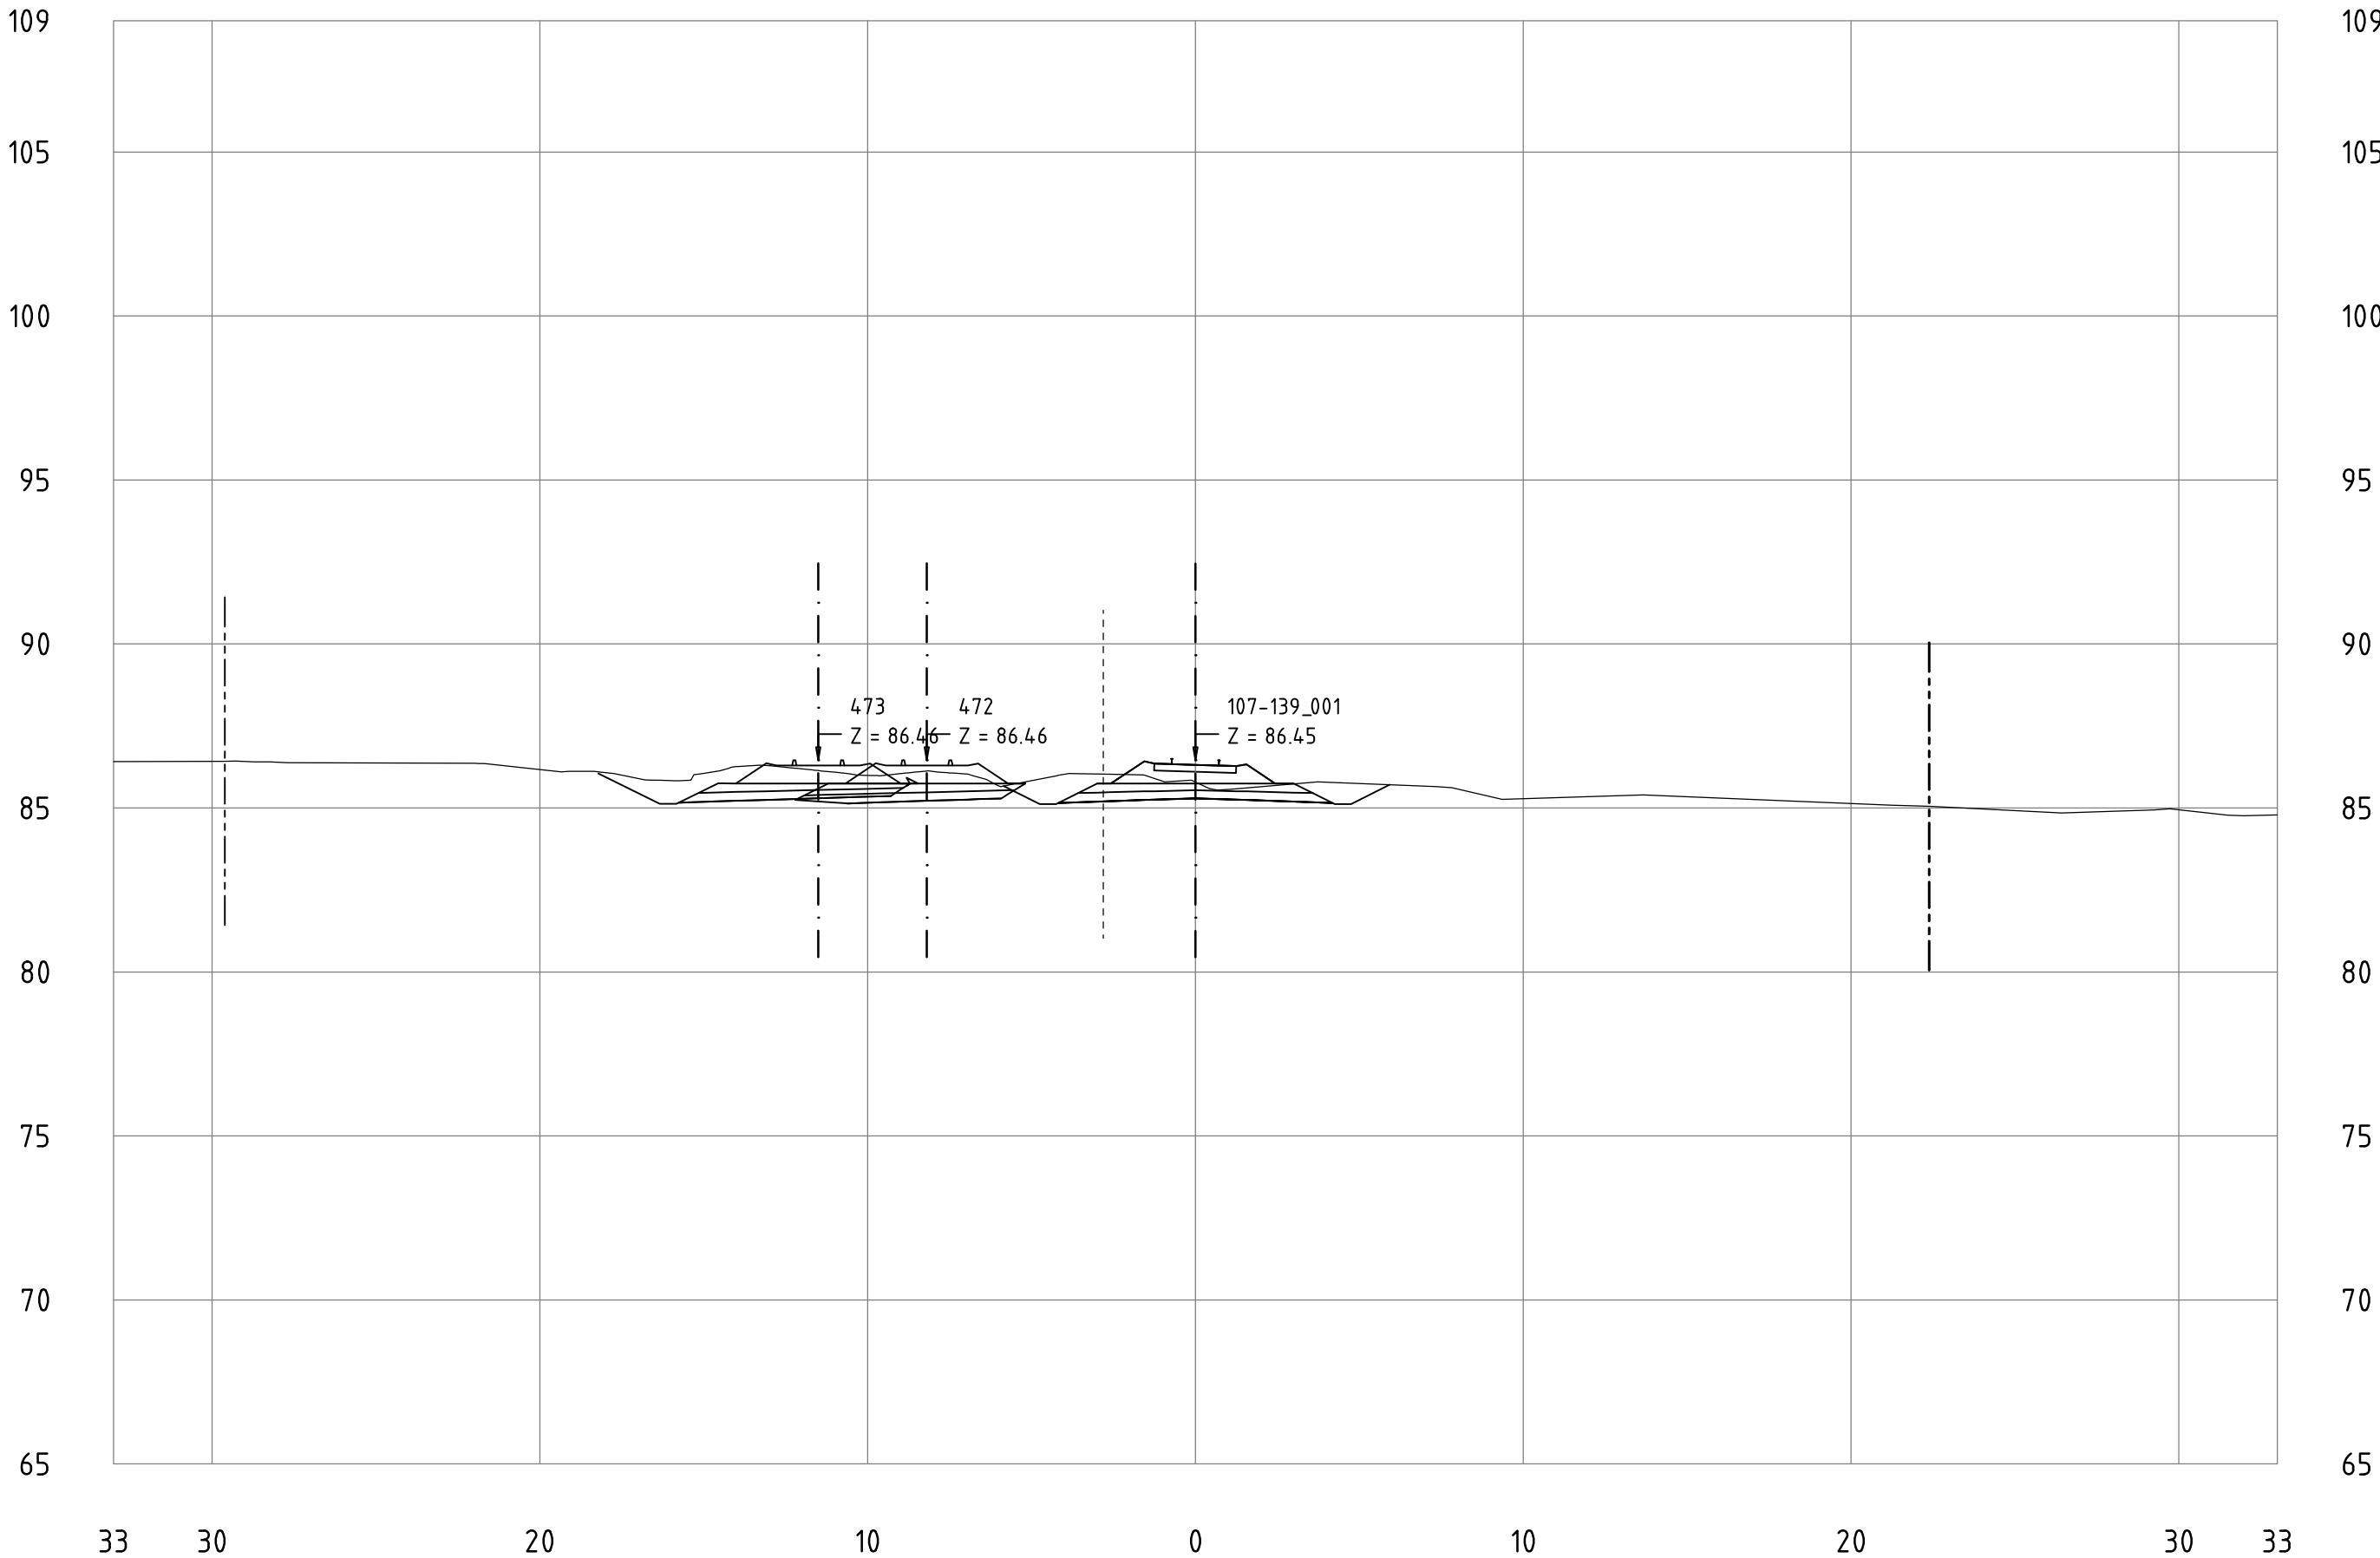


Railway Project

Technical cross-sections 1:200
All dimensions in meters

- Center line of new Railway track
- Center line of existing railway
- Railway Area borderline

107-139_001
KM 109+500

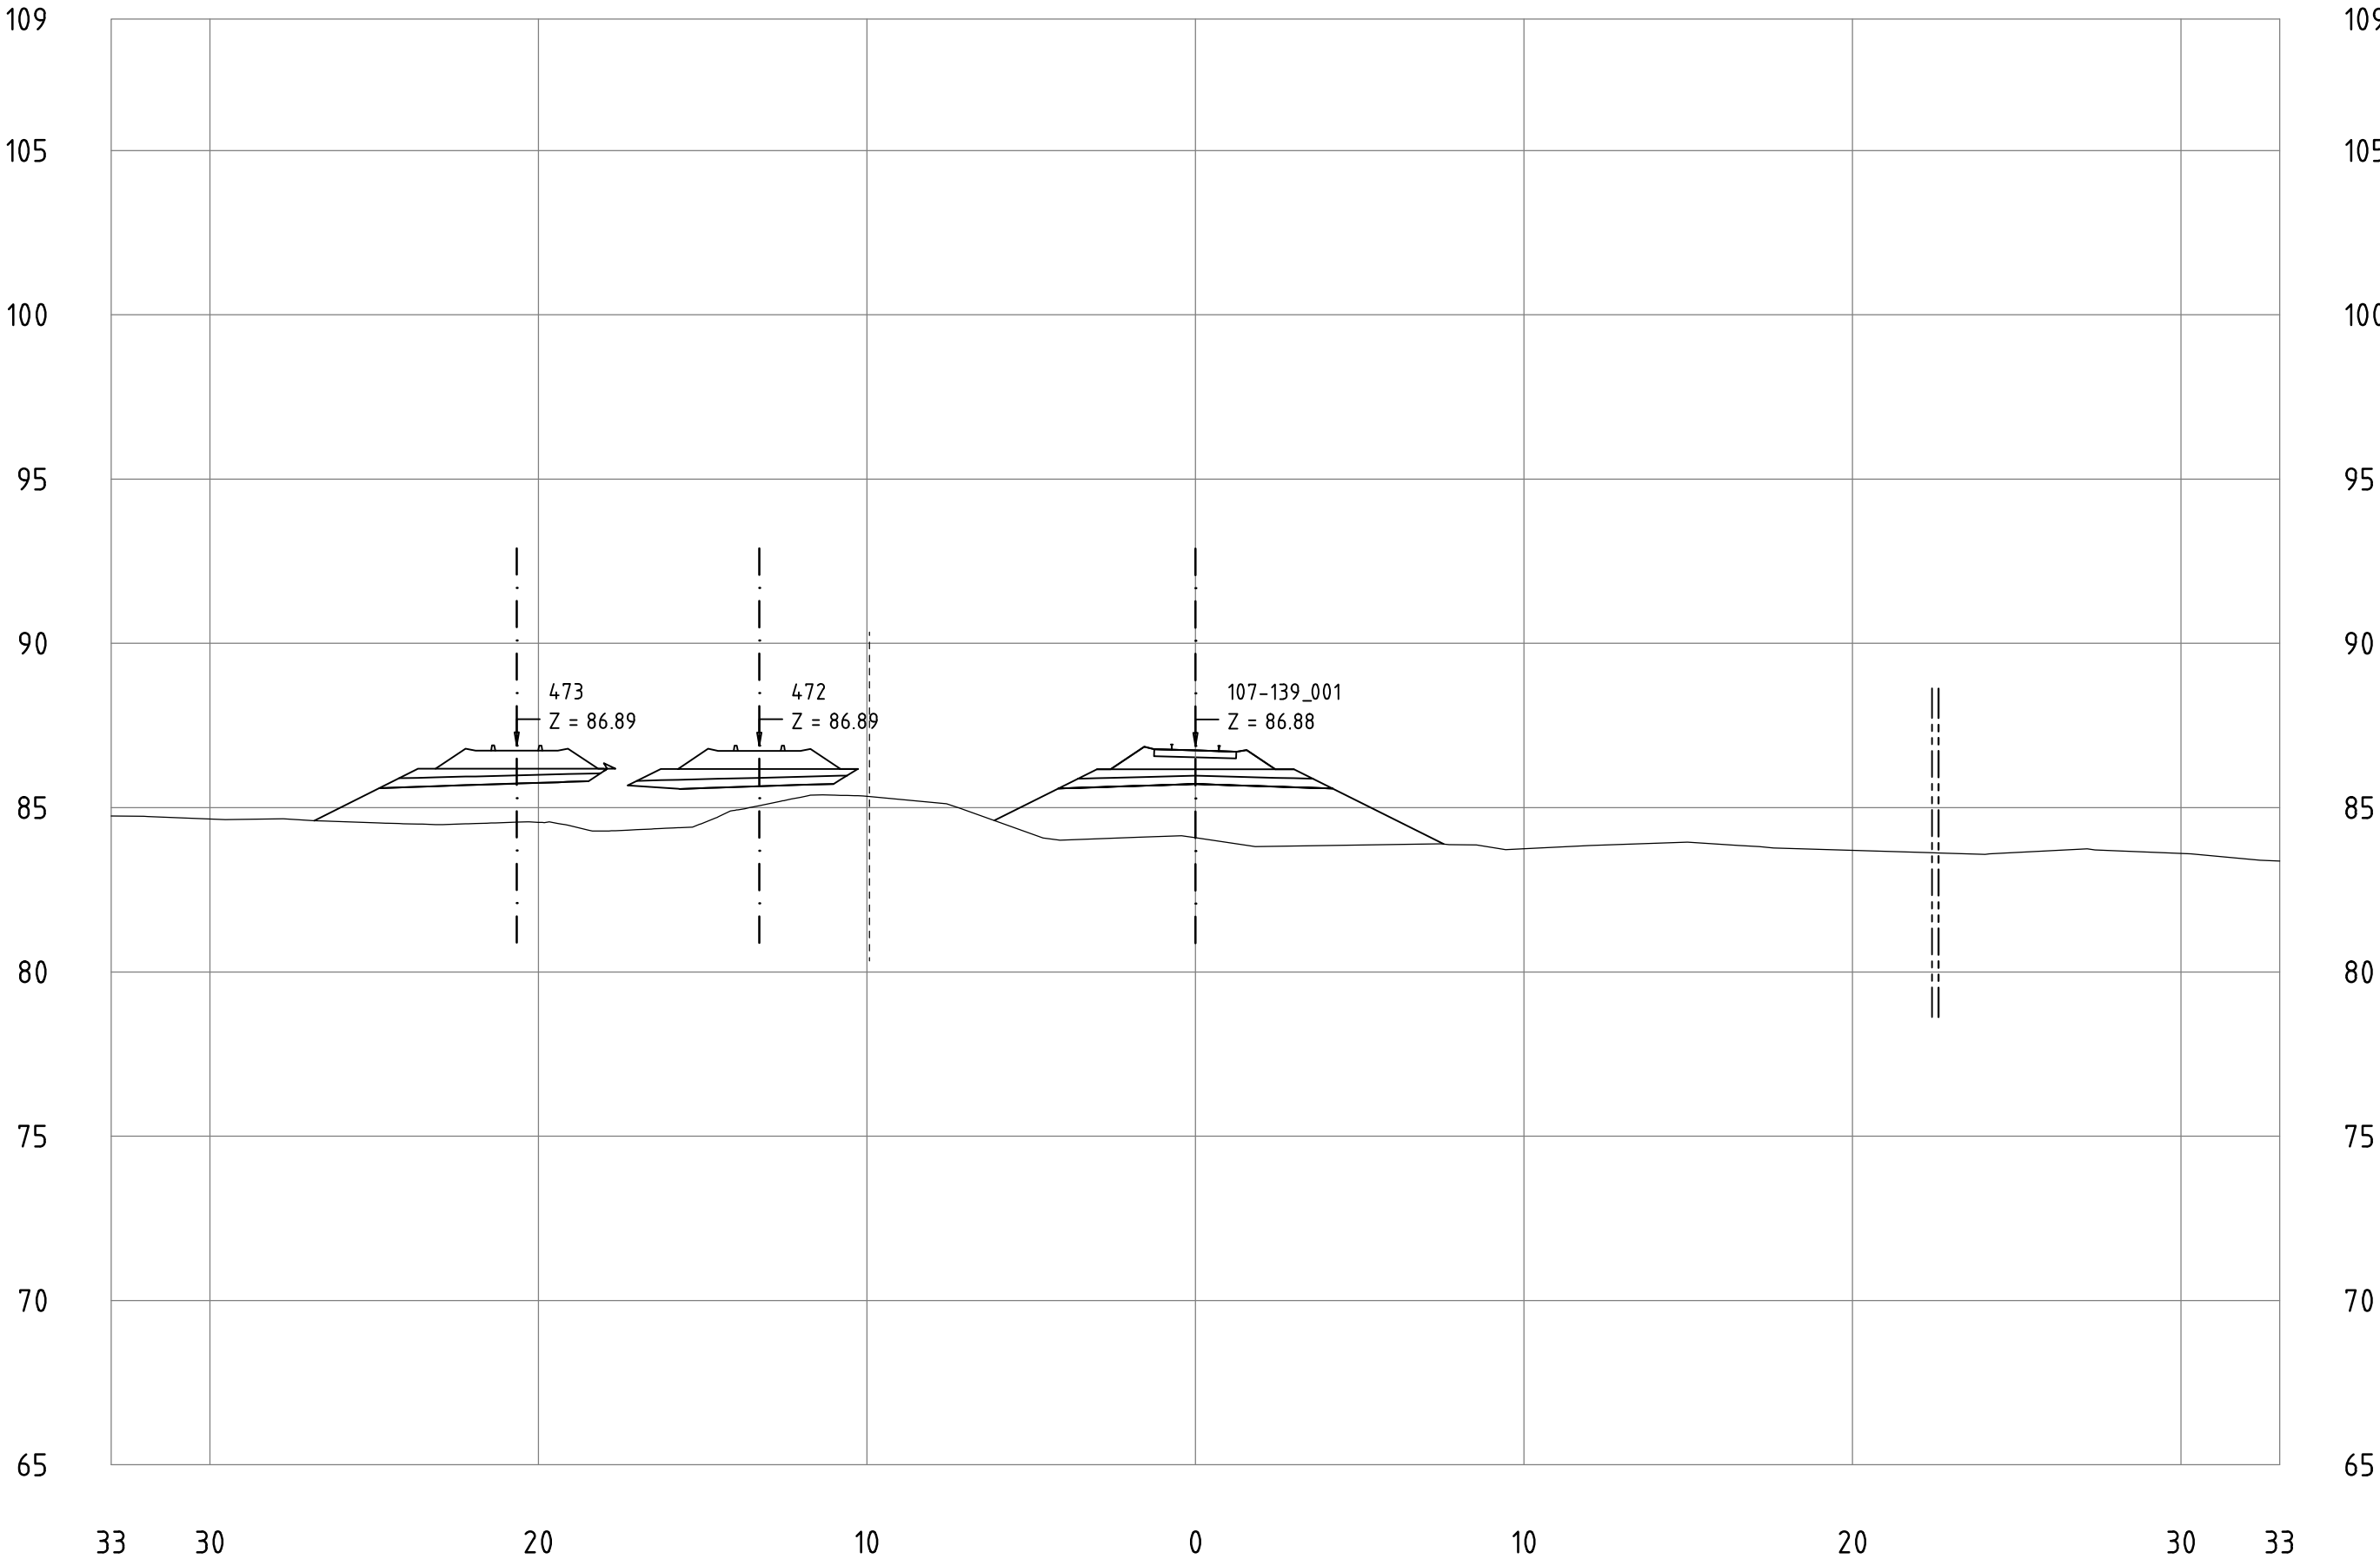


Railway Project

Technical cross-sections 1:200
All dimensions in meters

- Center line of new Railway track
- Center line of existing railway
- Railway Area borderline

107-139_001
KM 109+600

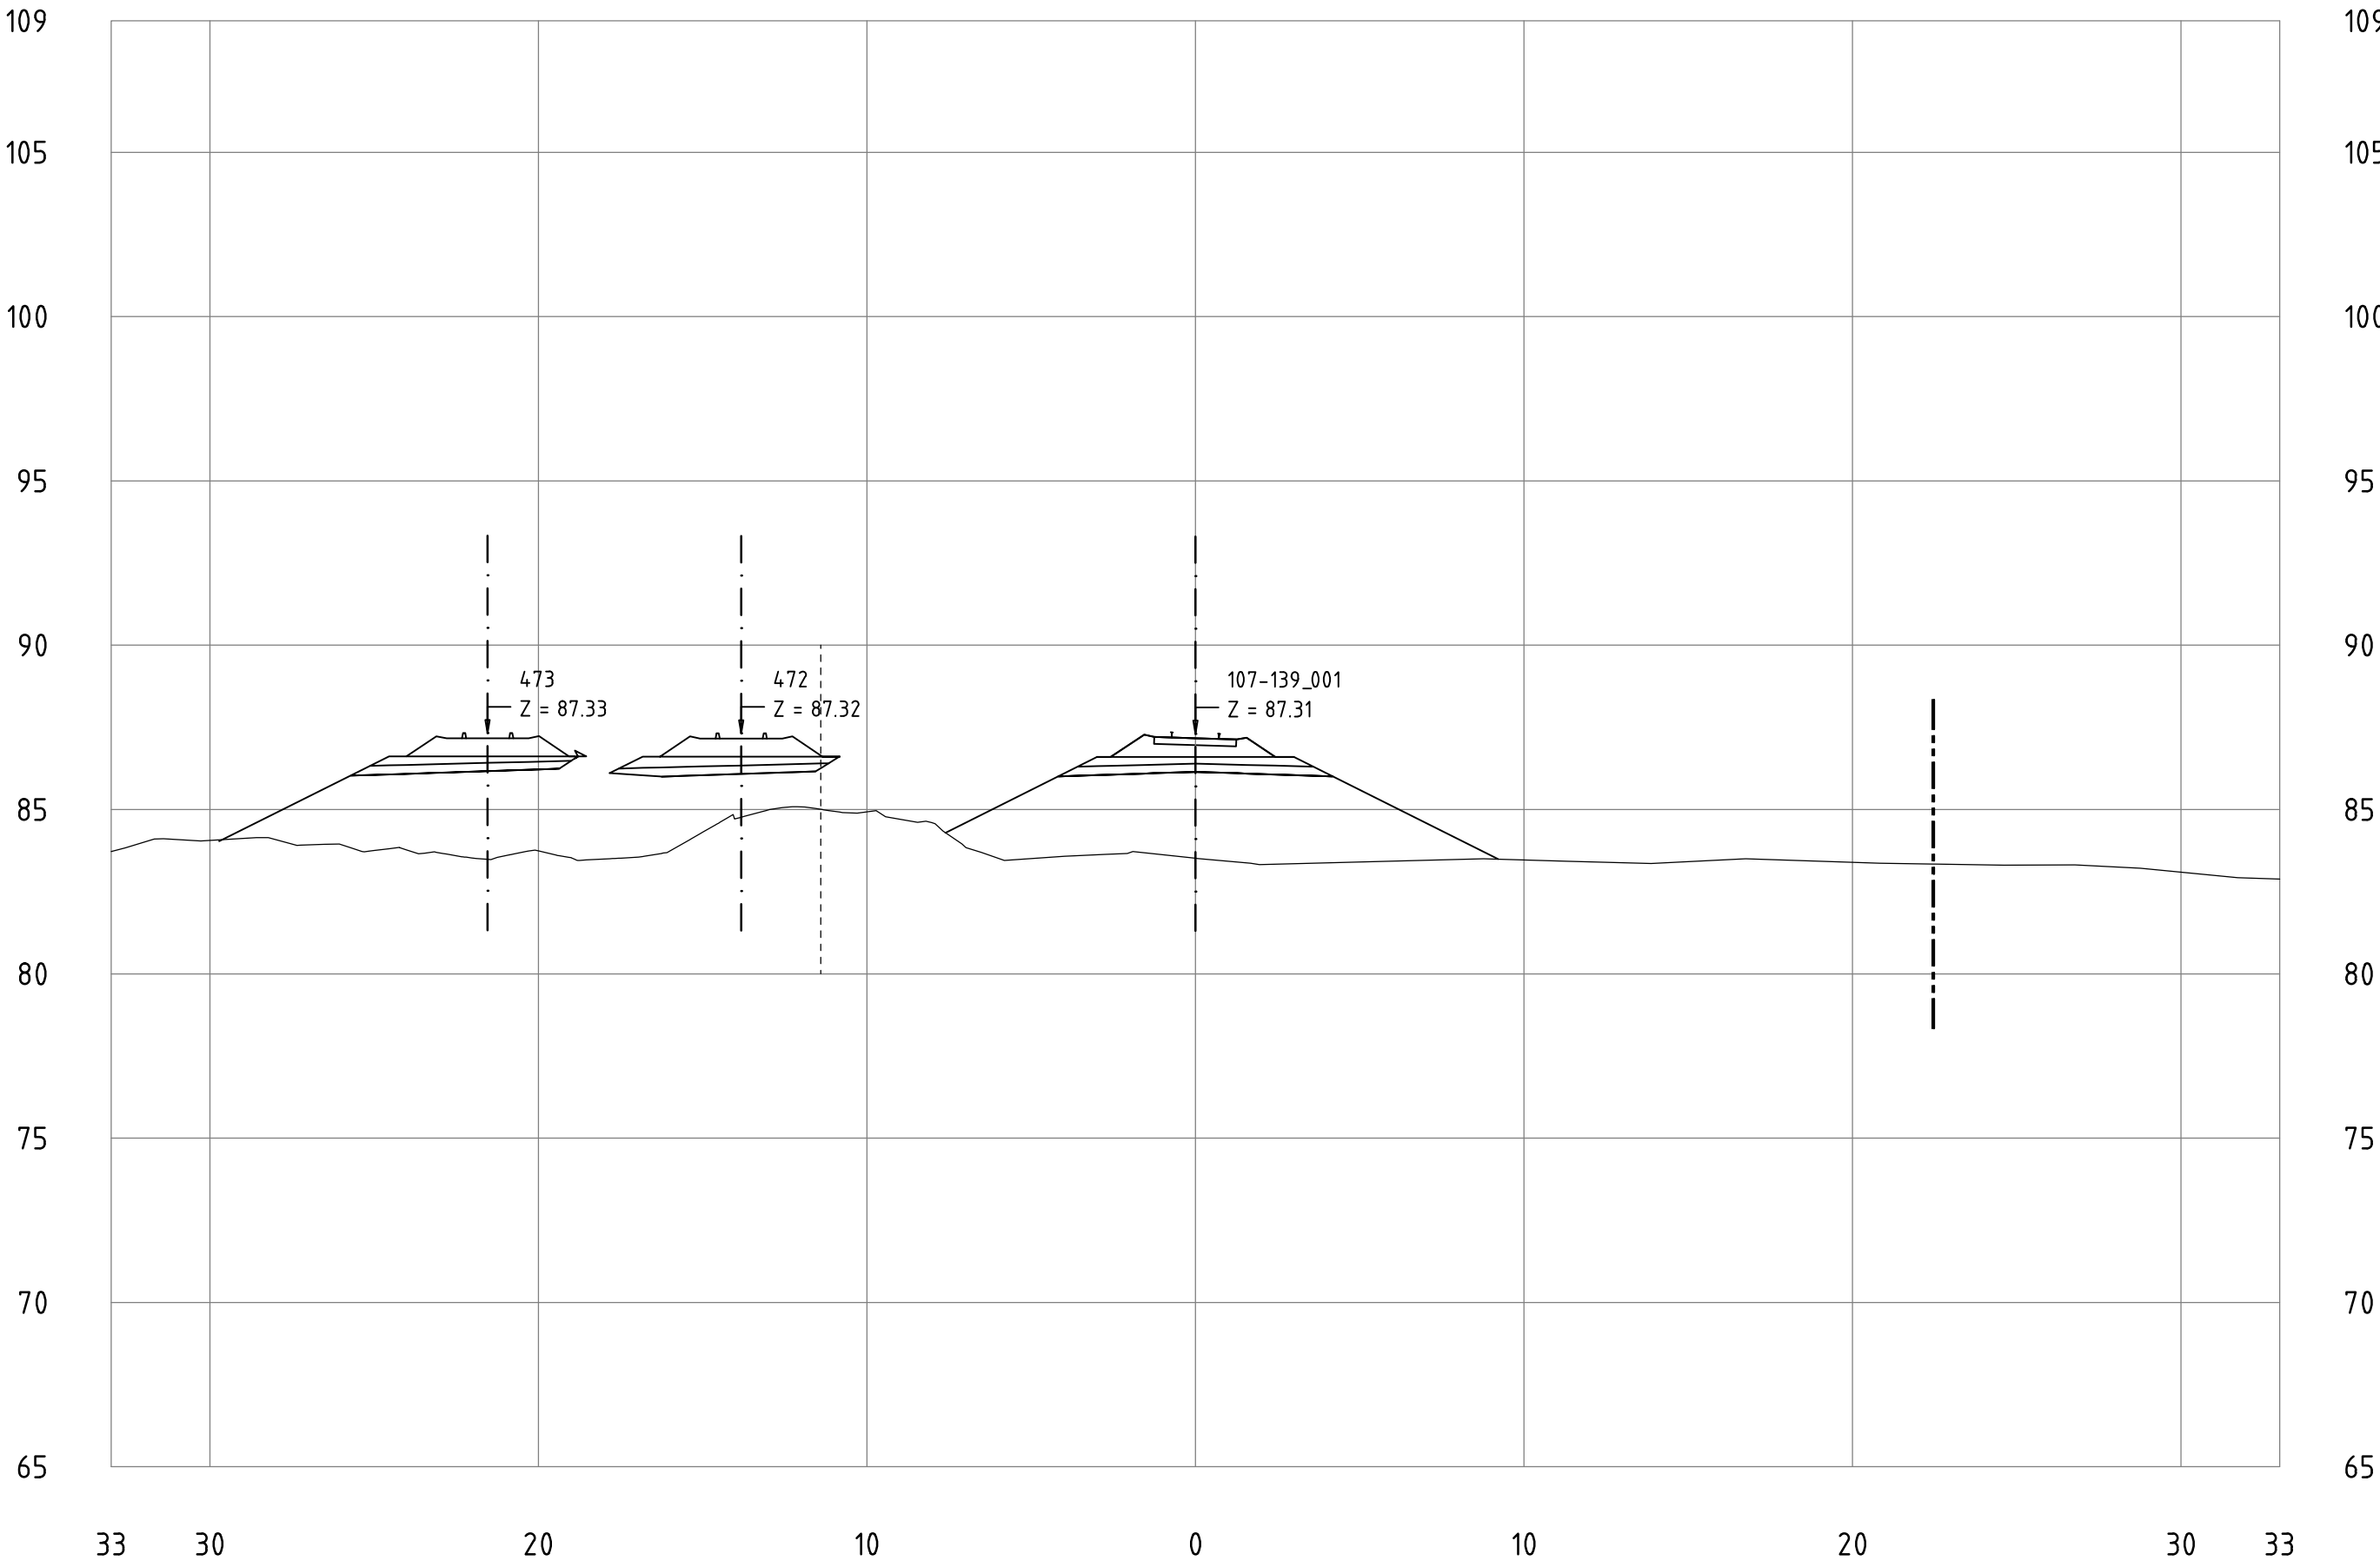


Railway Project

Technical cross-sections 1:200
All dimensions in meters

- Center line of new Railway track
- Center line of existing railway
- Railway Area borderline

107-139_001
KM 109+700

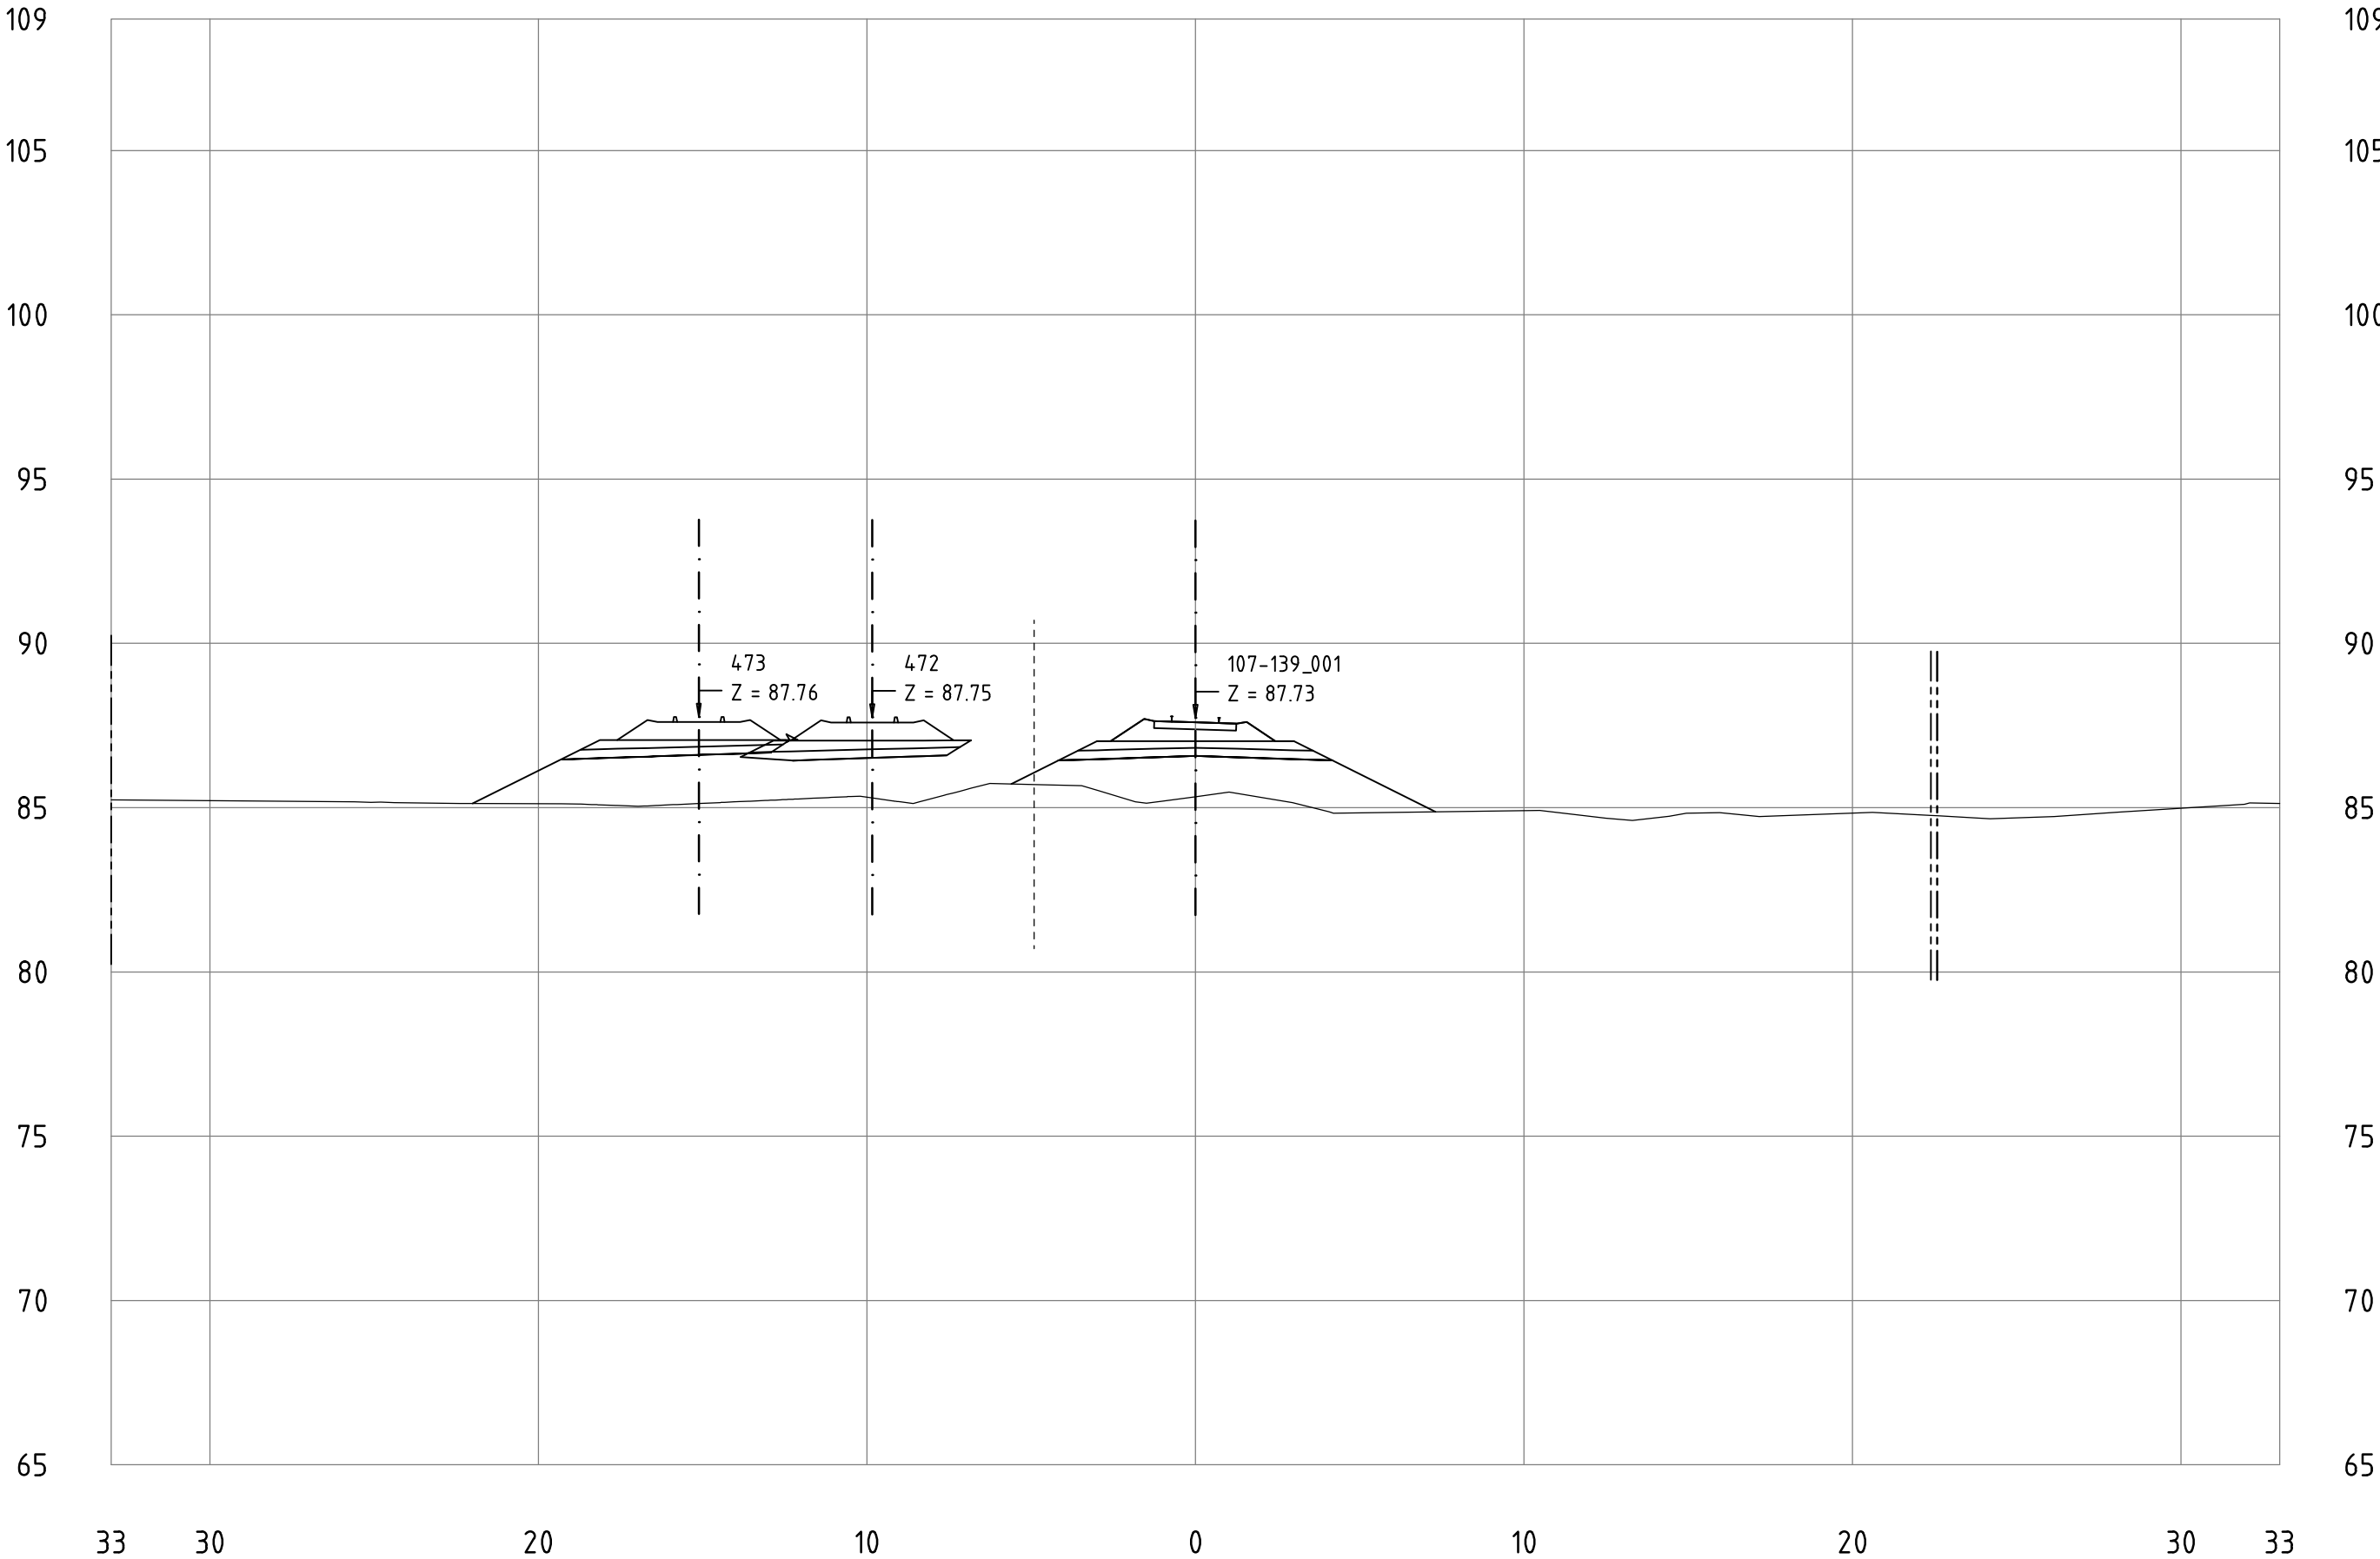


Railway Project

Technical cross-sections 1:200
All dimensions in meters

- Center line of new Railway track
- Center line of existing railway
- Railway Area borderline

107-139_001
KM 109+800

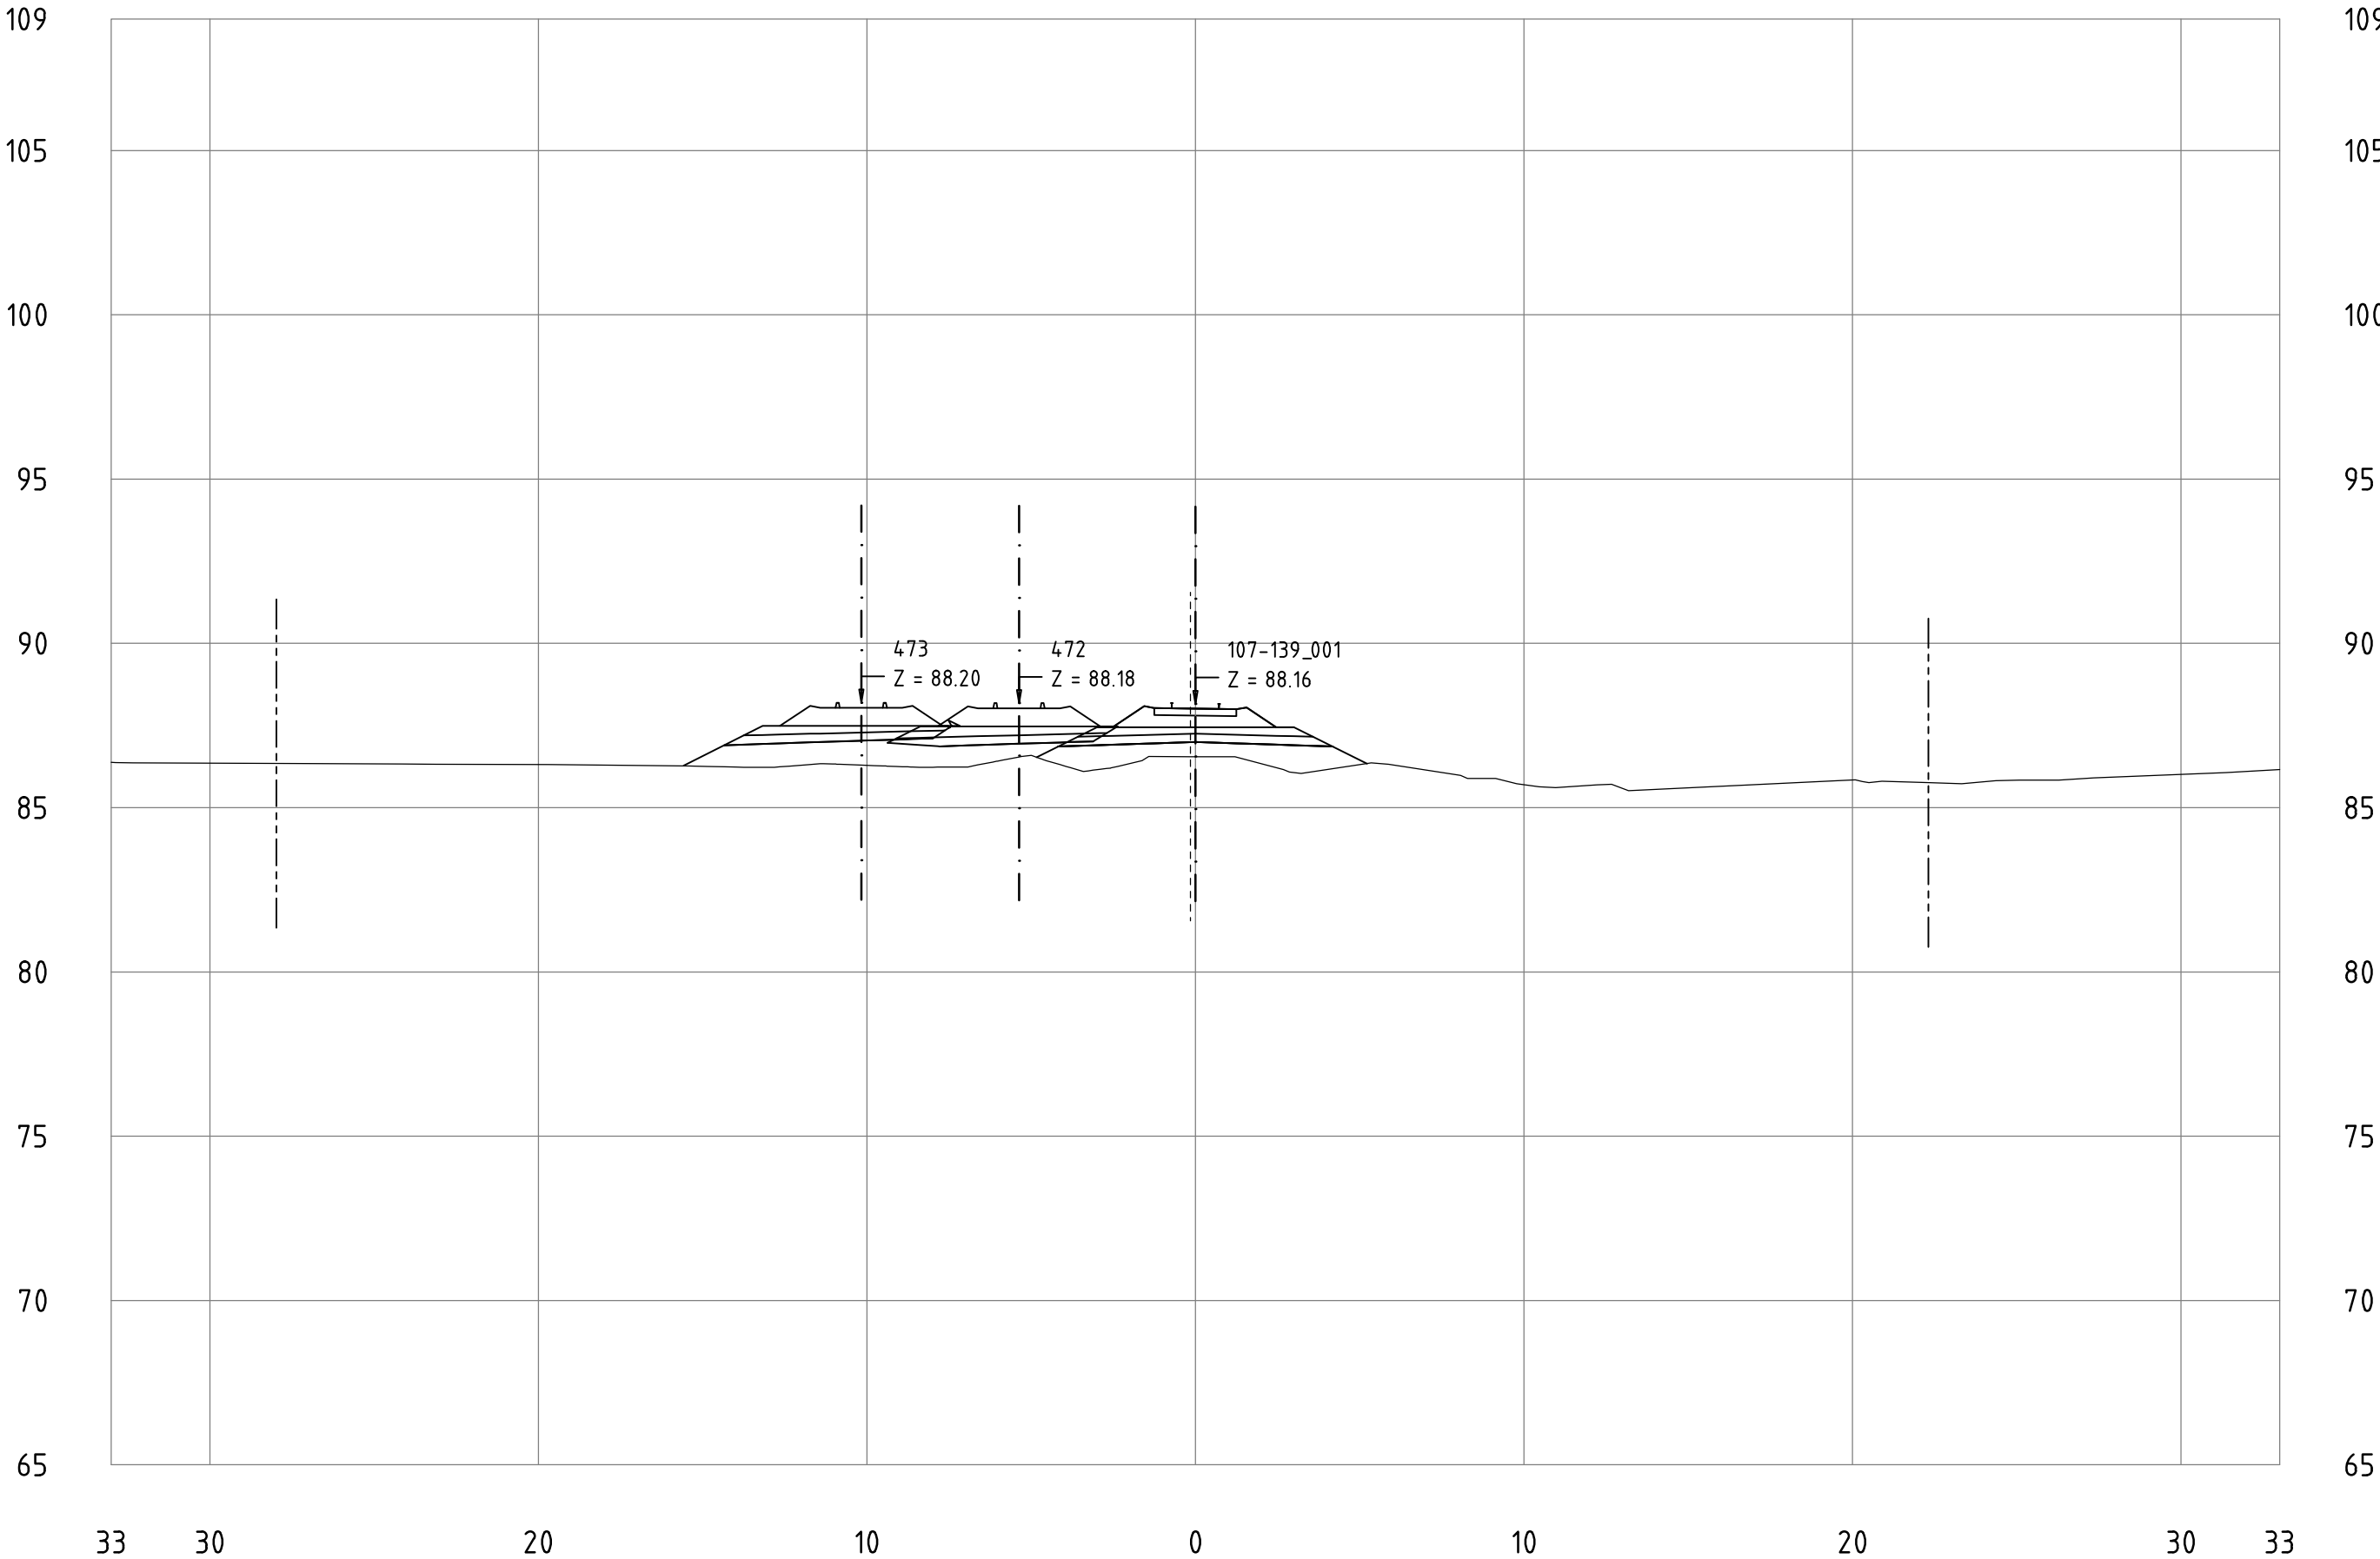


Railway Project

Technical cross-sections 1:200
All dimensions in meters

- Center line of new Railway track
- Center line of existing railway
- Railway Area borderline

107-139_001
KM 109+900

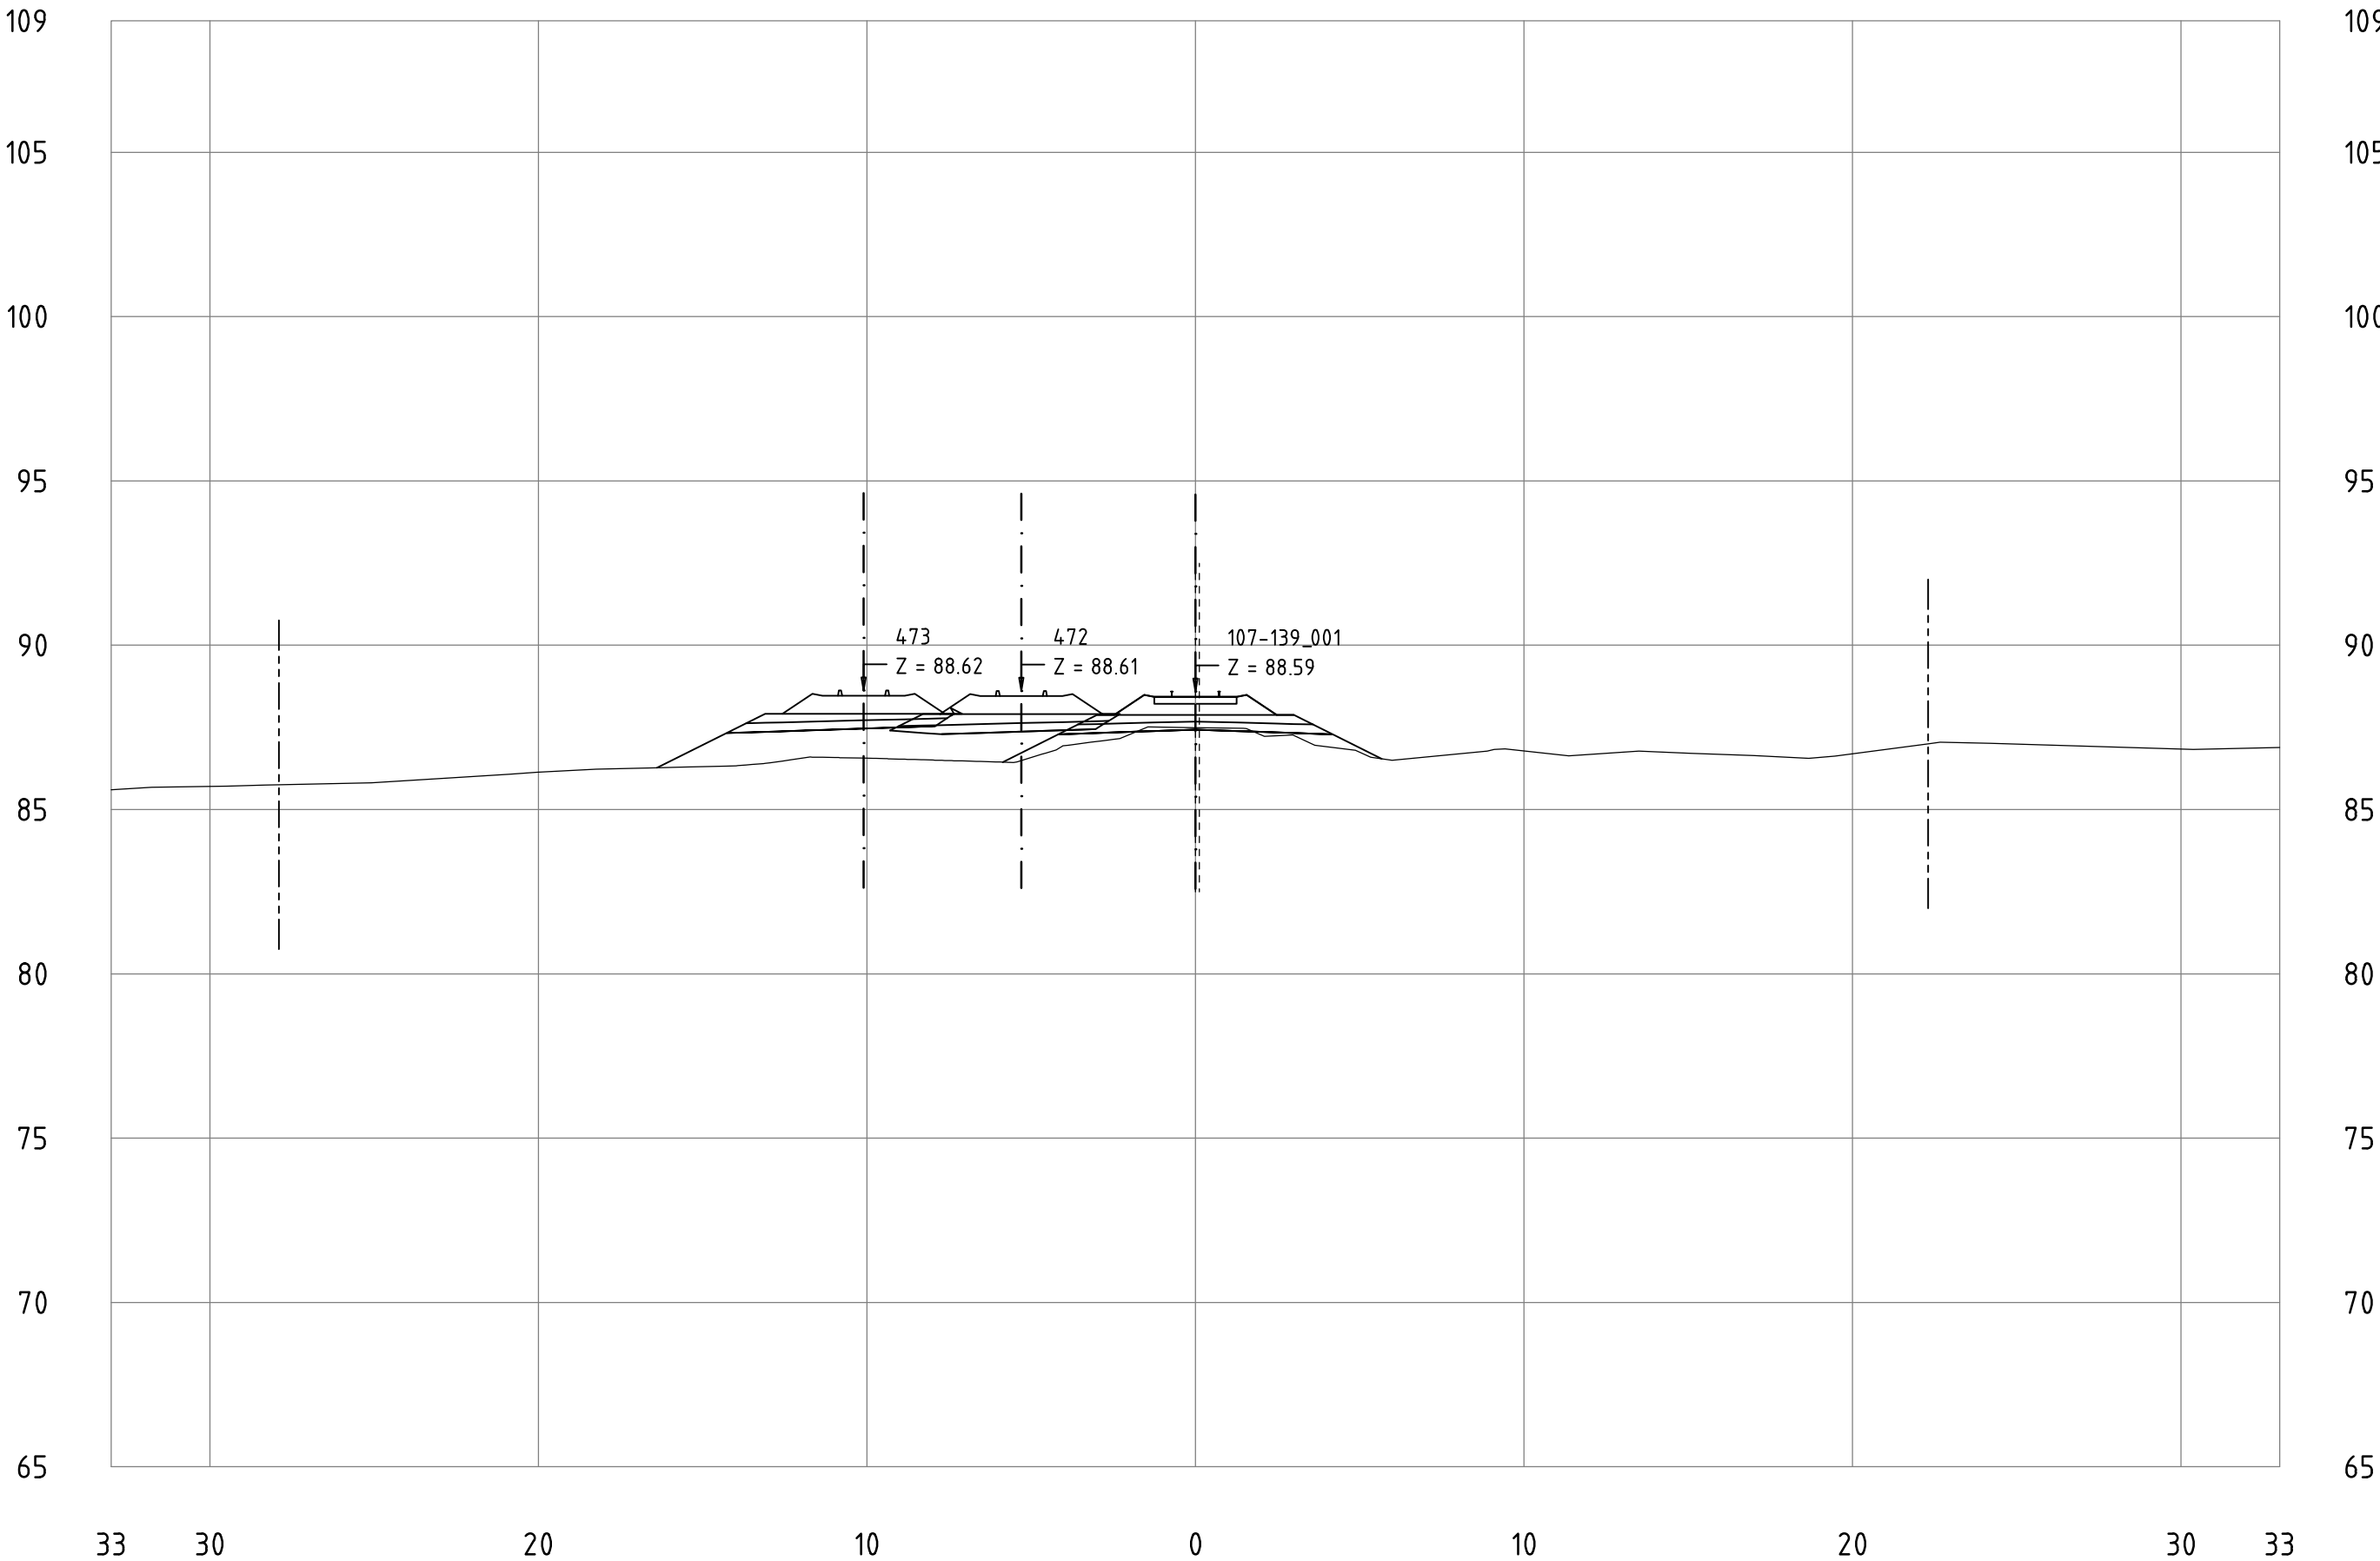


Railway Project

Technical cross-sections 1:200
All dimensions in meters

- Center line of new Railway track
- Center line of existing railway
- Railway Area borderline

107-139_001
KM 110+000

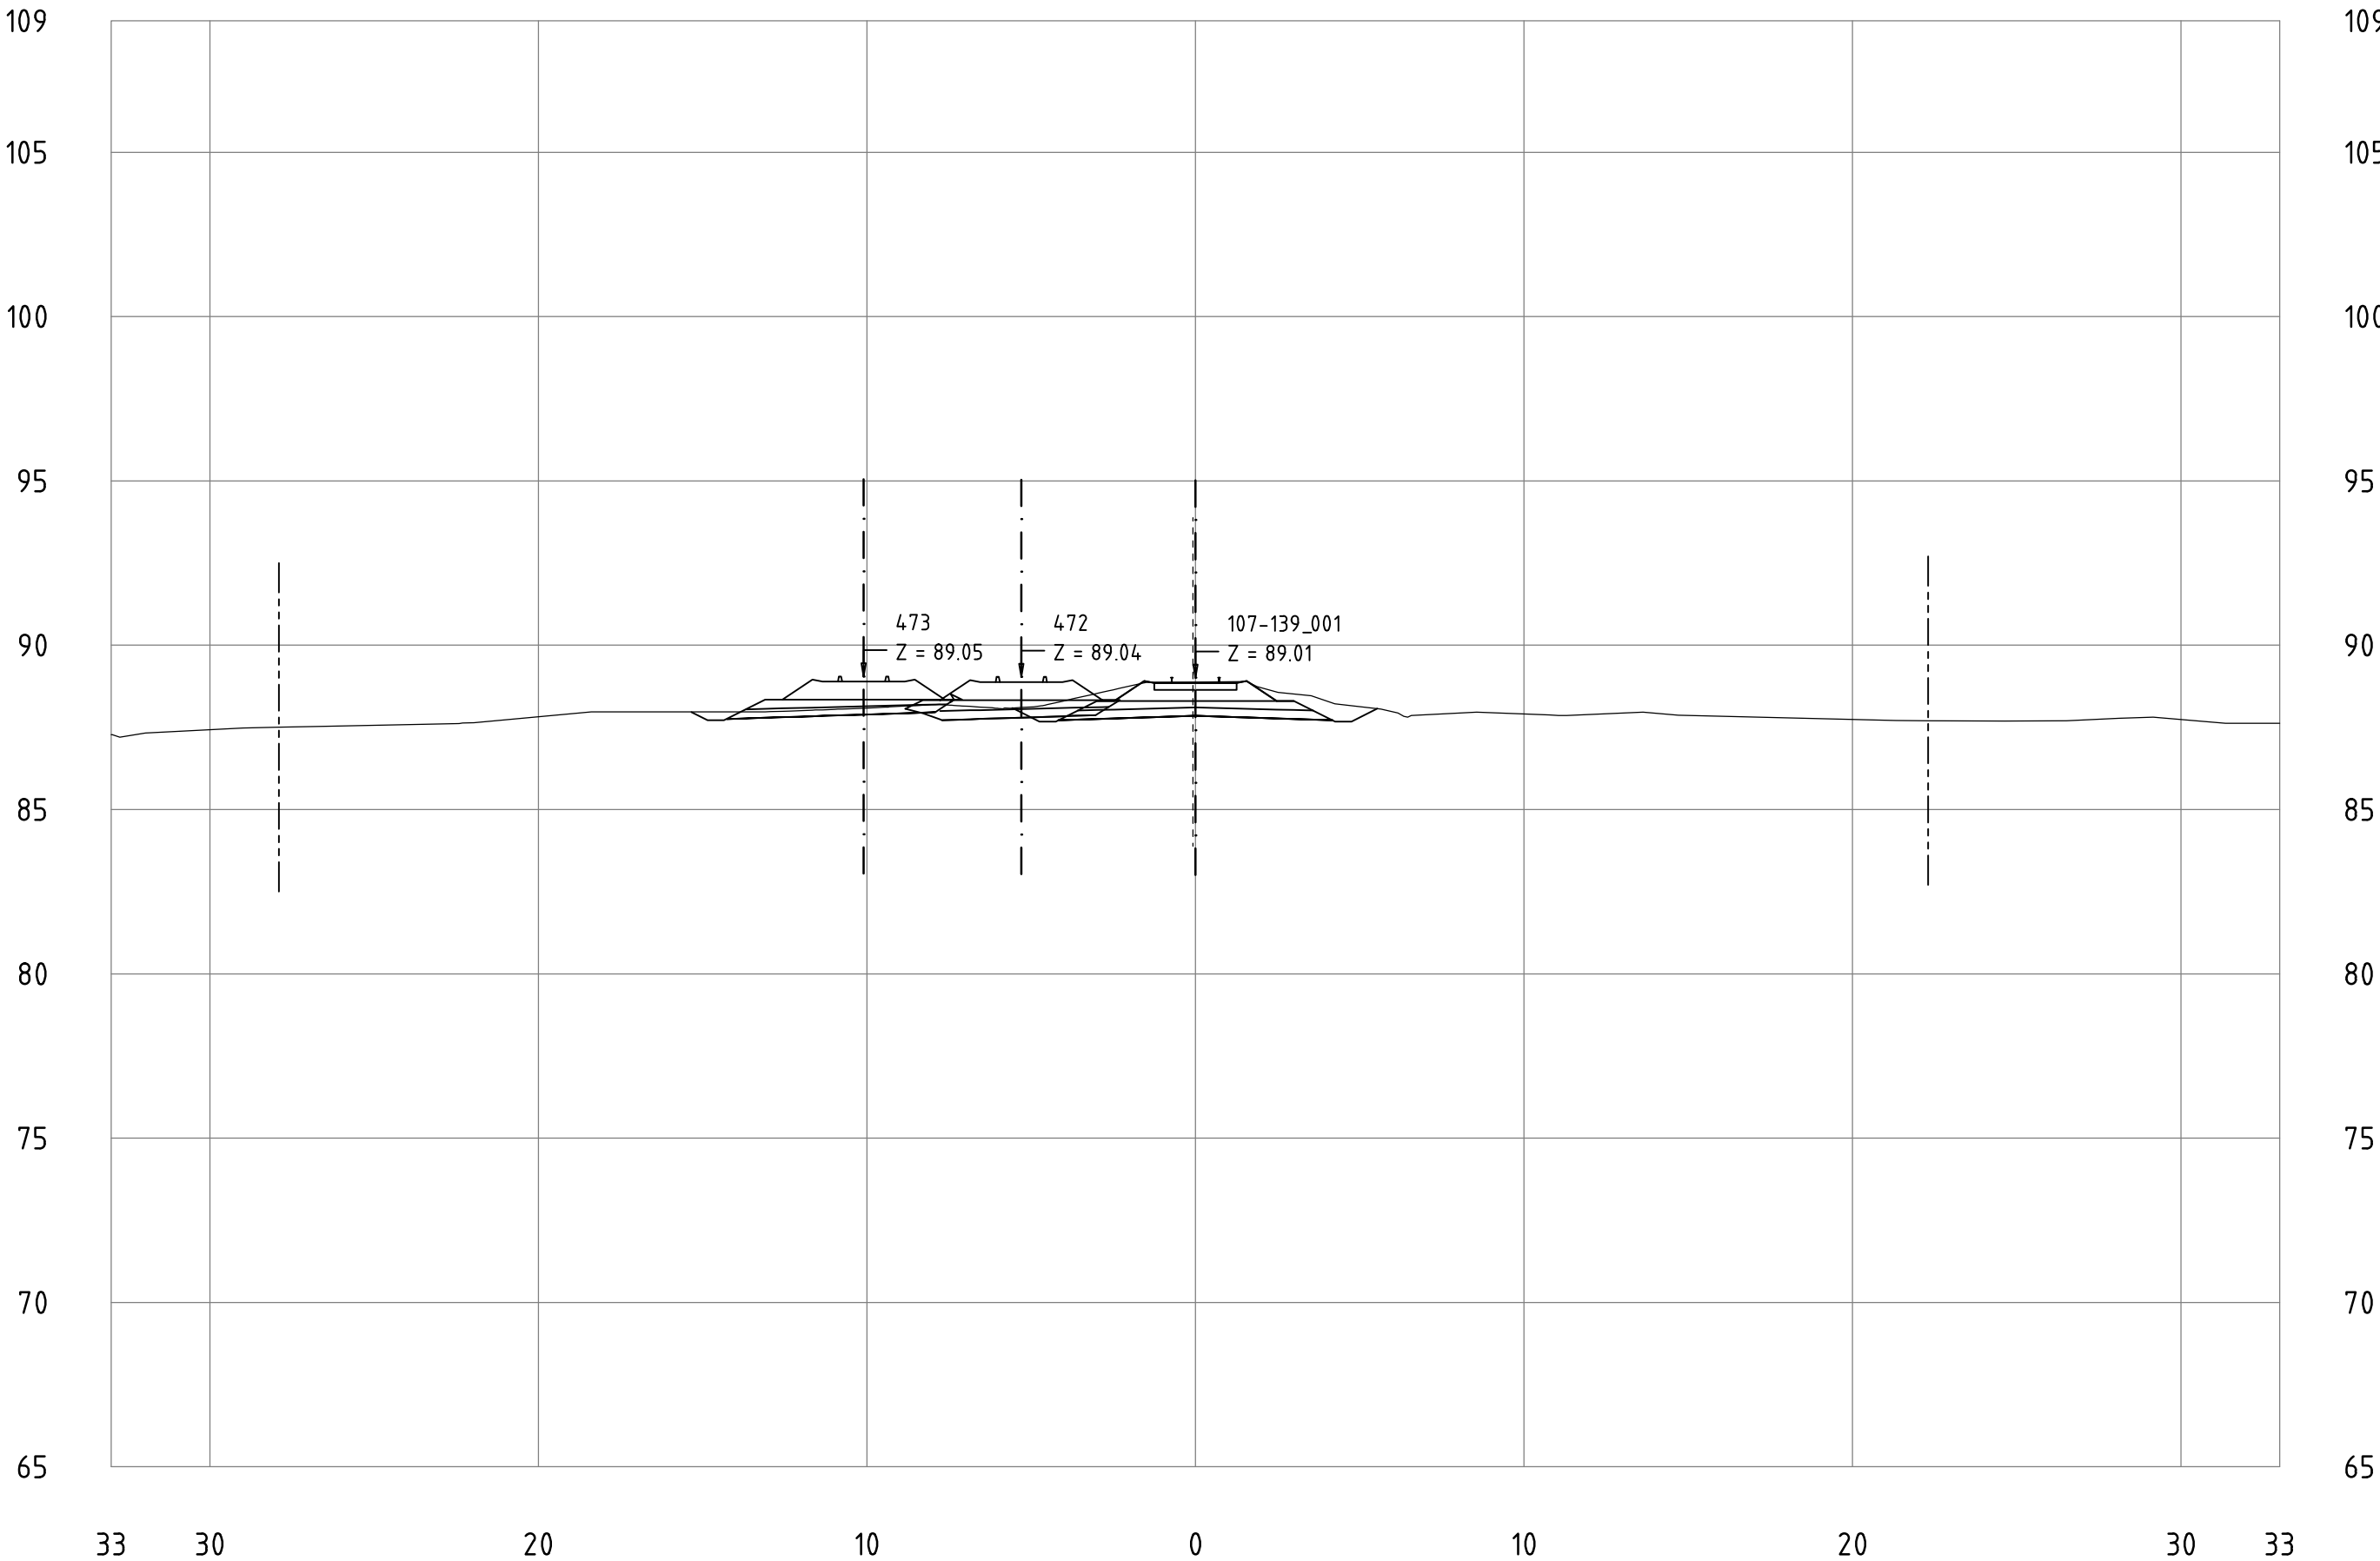


Railway Project

Technical cross-sections 1:200
All dimensions in meters


- Center line of new Railway track
- Center line of existing railway
- Railway Area borderline

107-139_001
KM 110+100

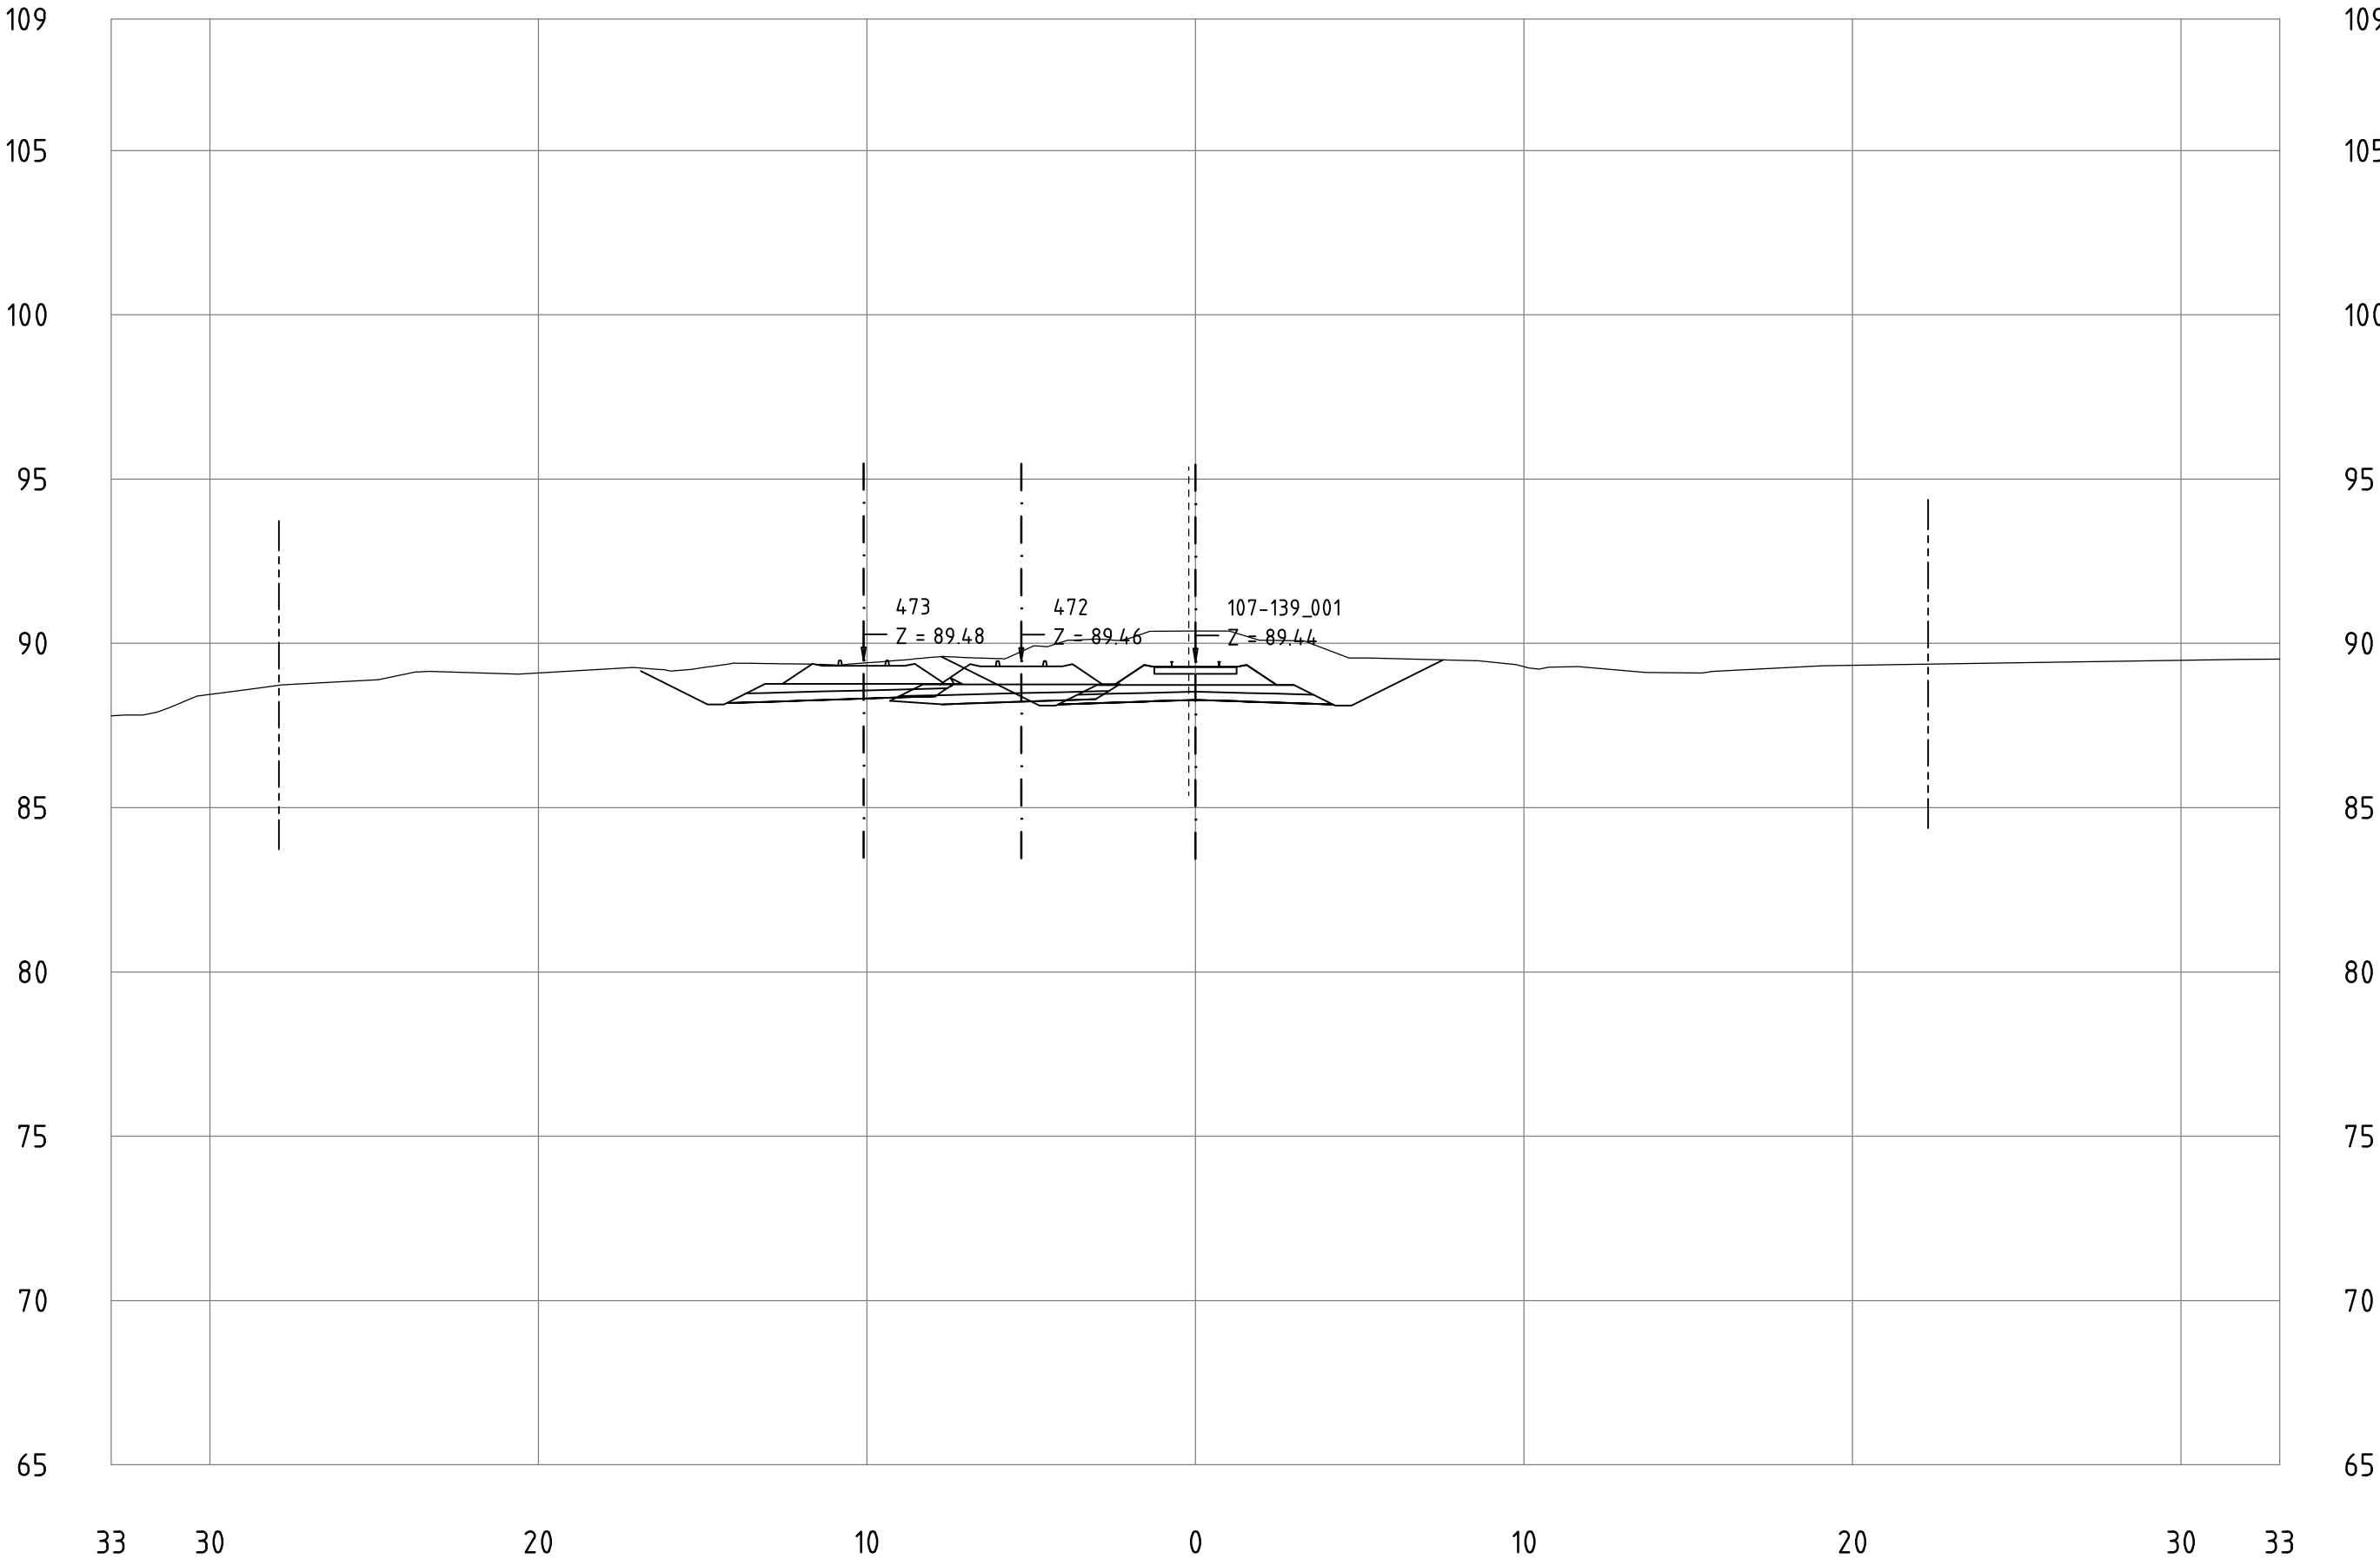

Technical cross-sections 1:200
All dimensions in meters

107-139_001
KM 110+200

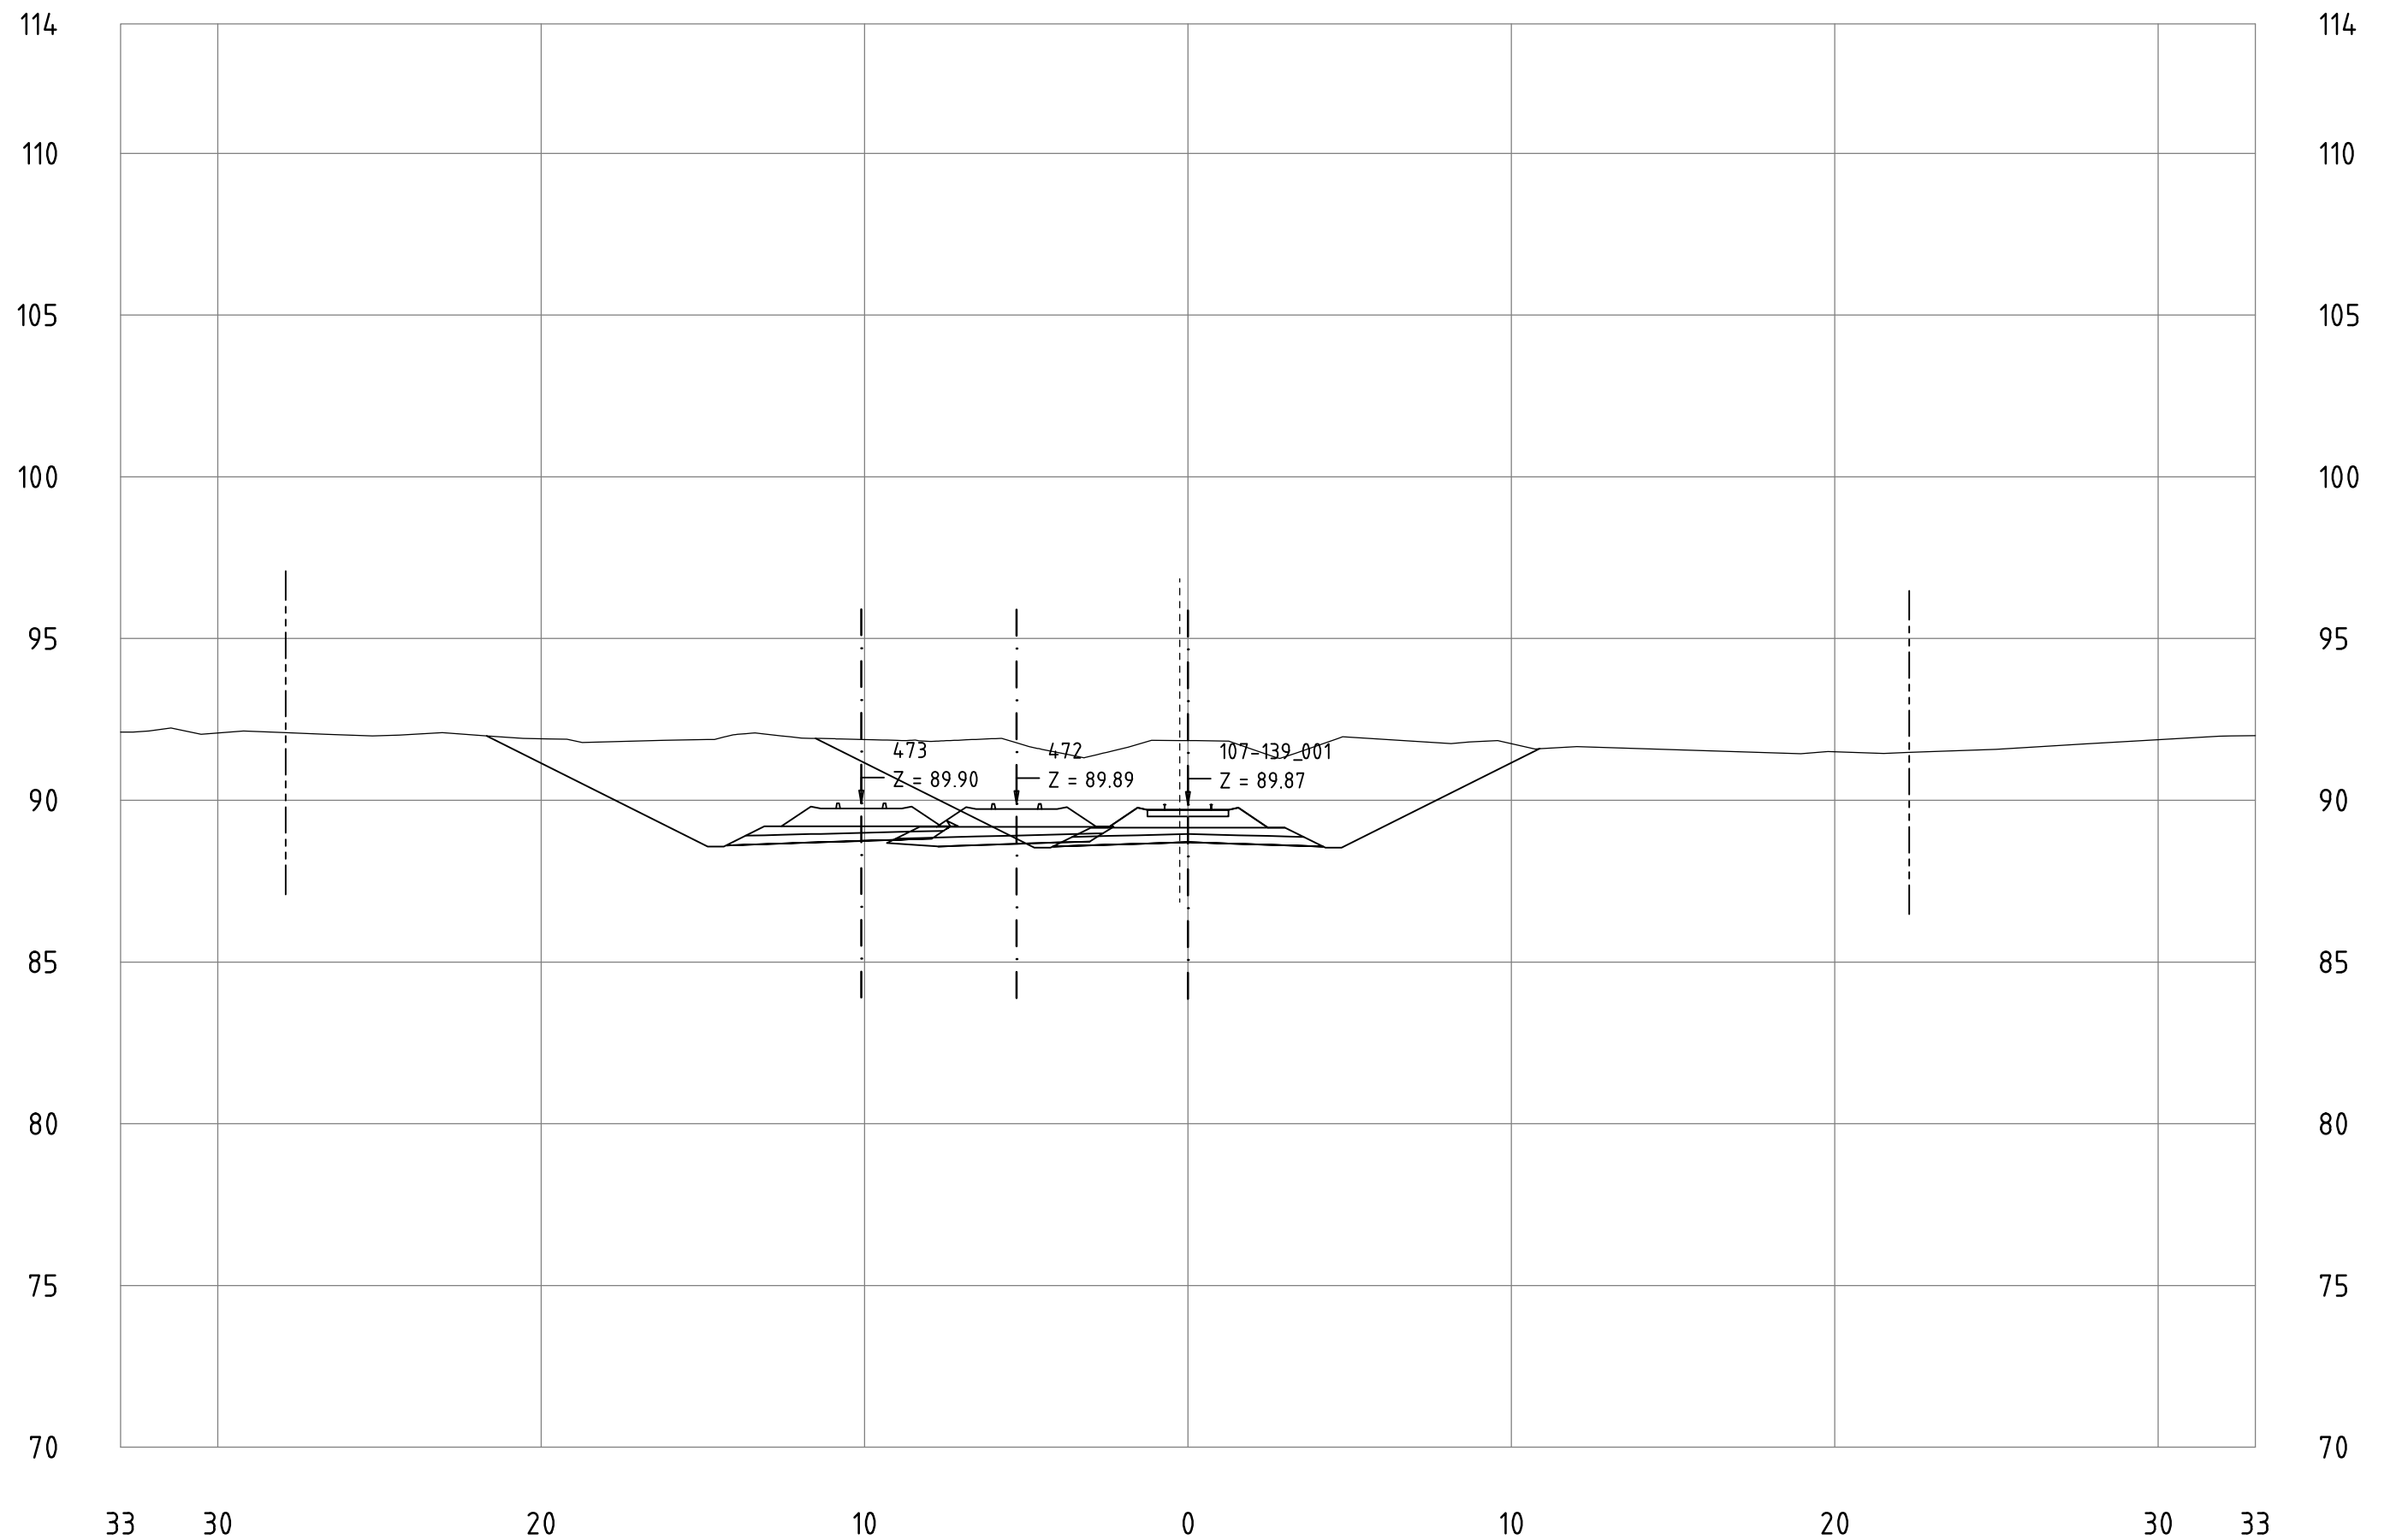


Railway Project

Technical cross-sections 1:200
All dimensions in meters

- Center line of new Railway track
- Center line of existing railway
- Railway Area borderline

107-139_001
KM 110+300

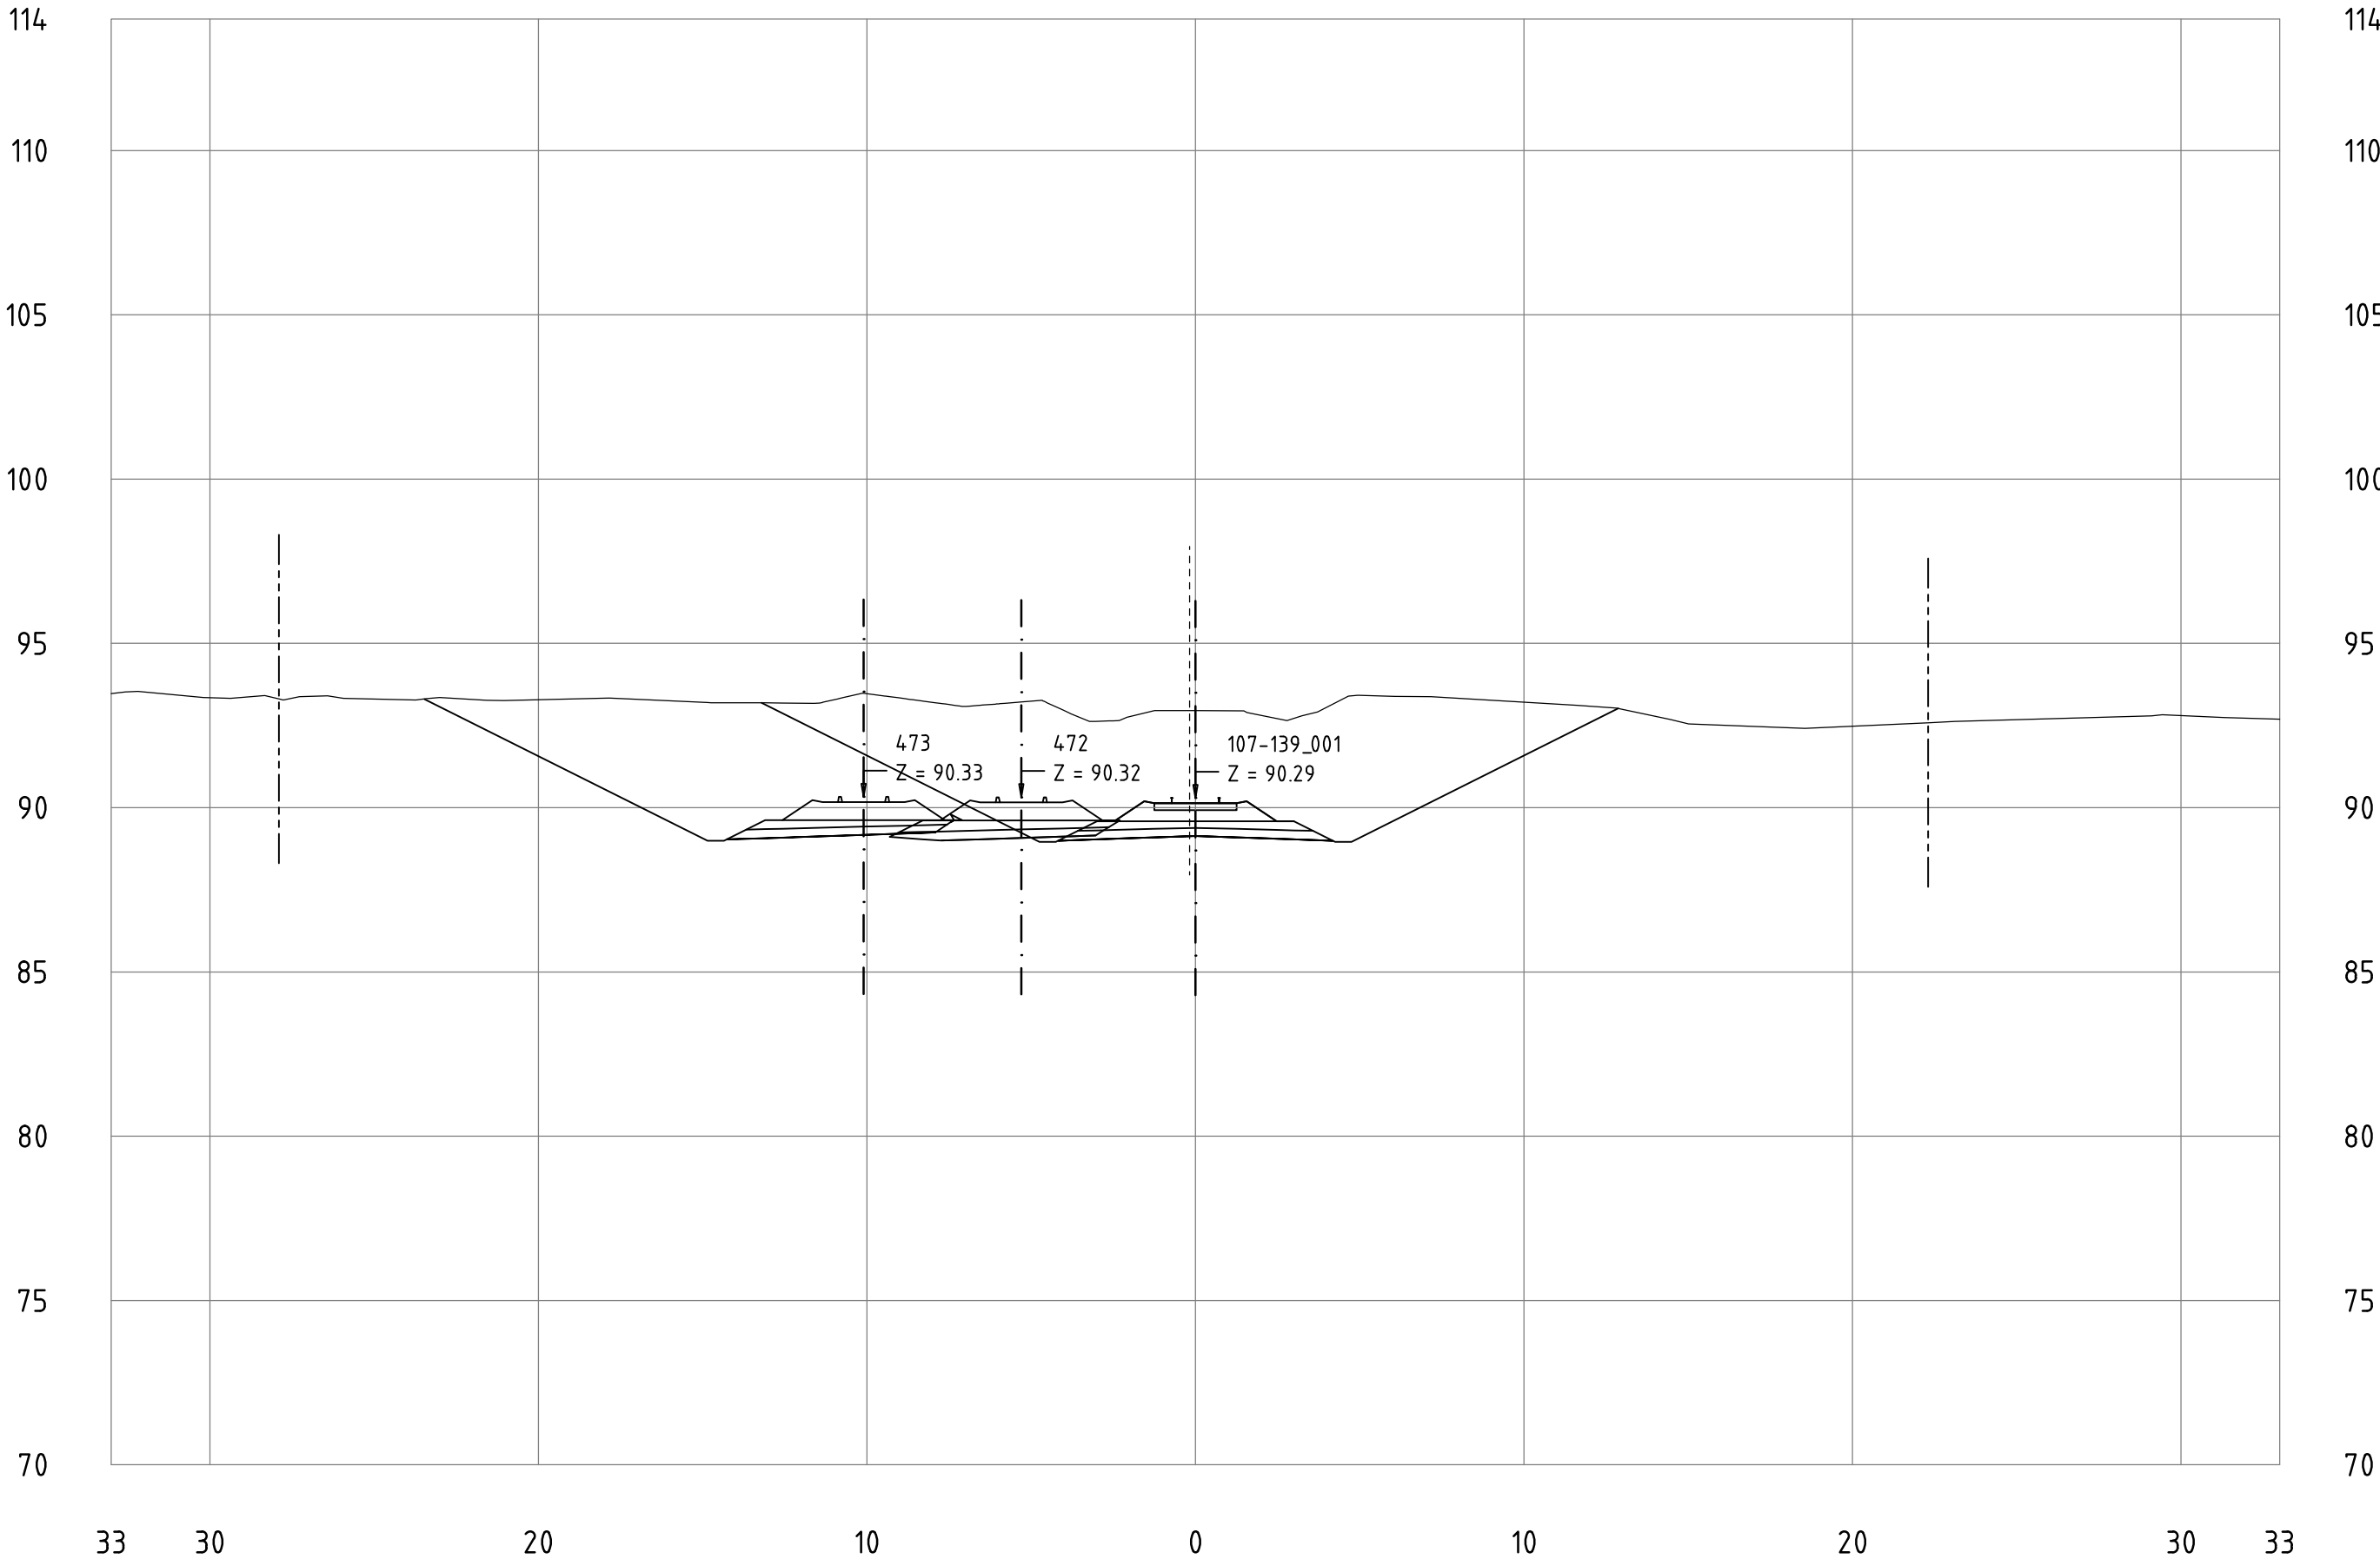


Railway Project

Technical cross-sections 1:200
All dimensions in meters

- Center line of new Railway track
- Center line of existing railway
- Railway Area borderline

107-139_001
KM 110+400

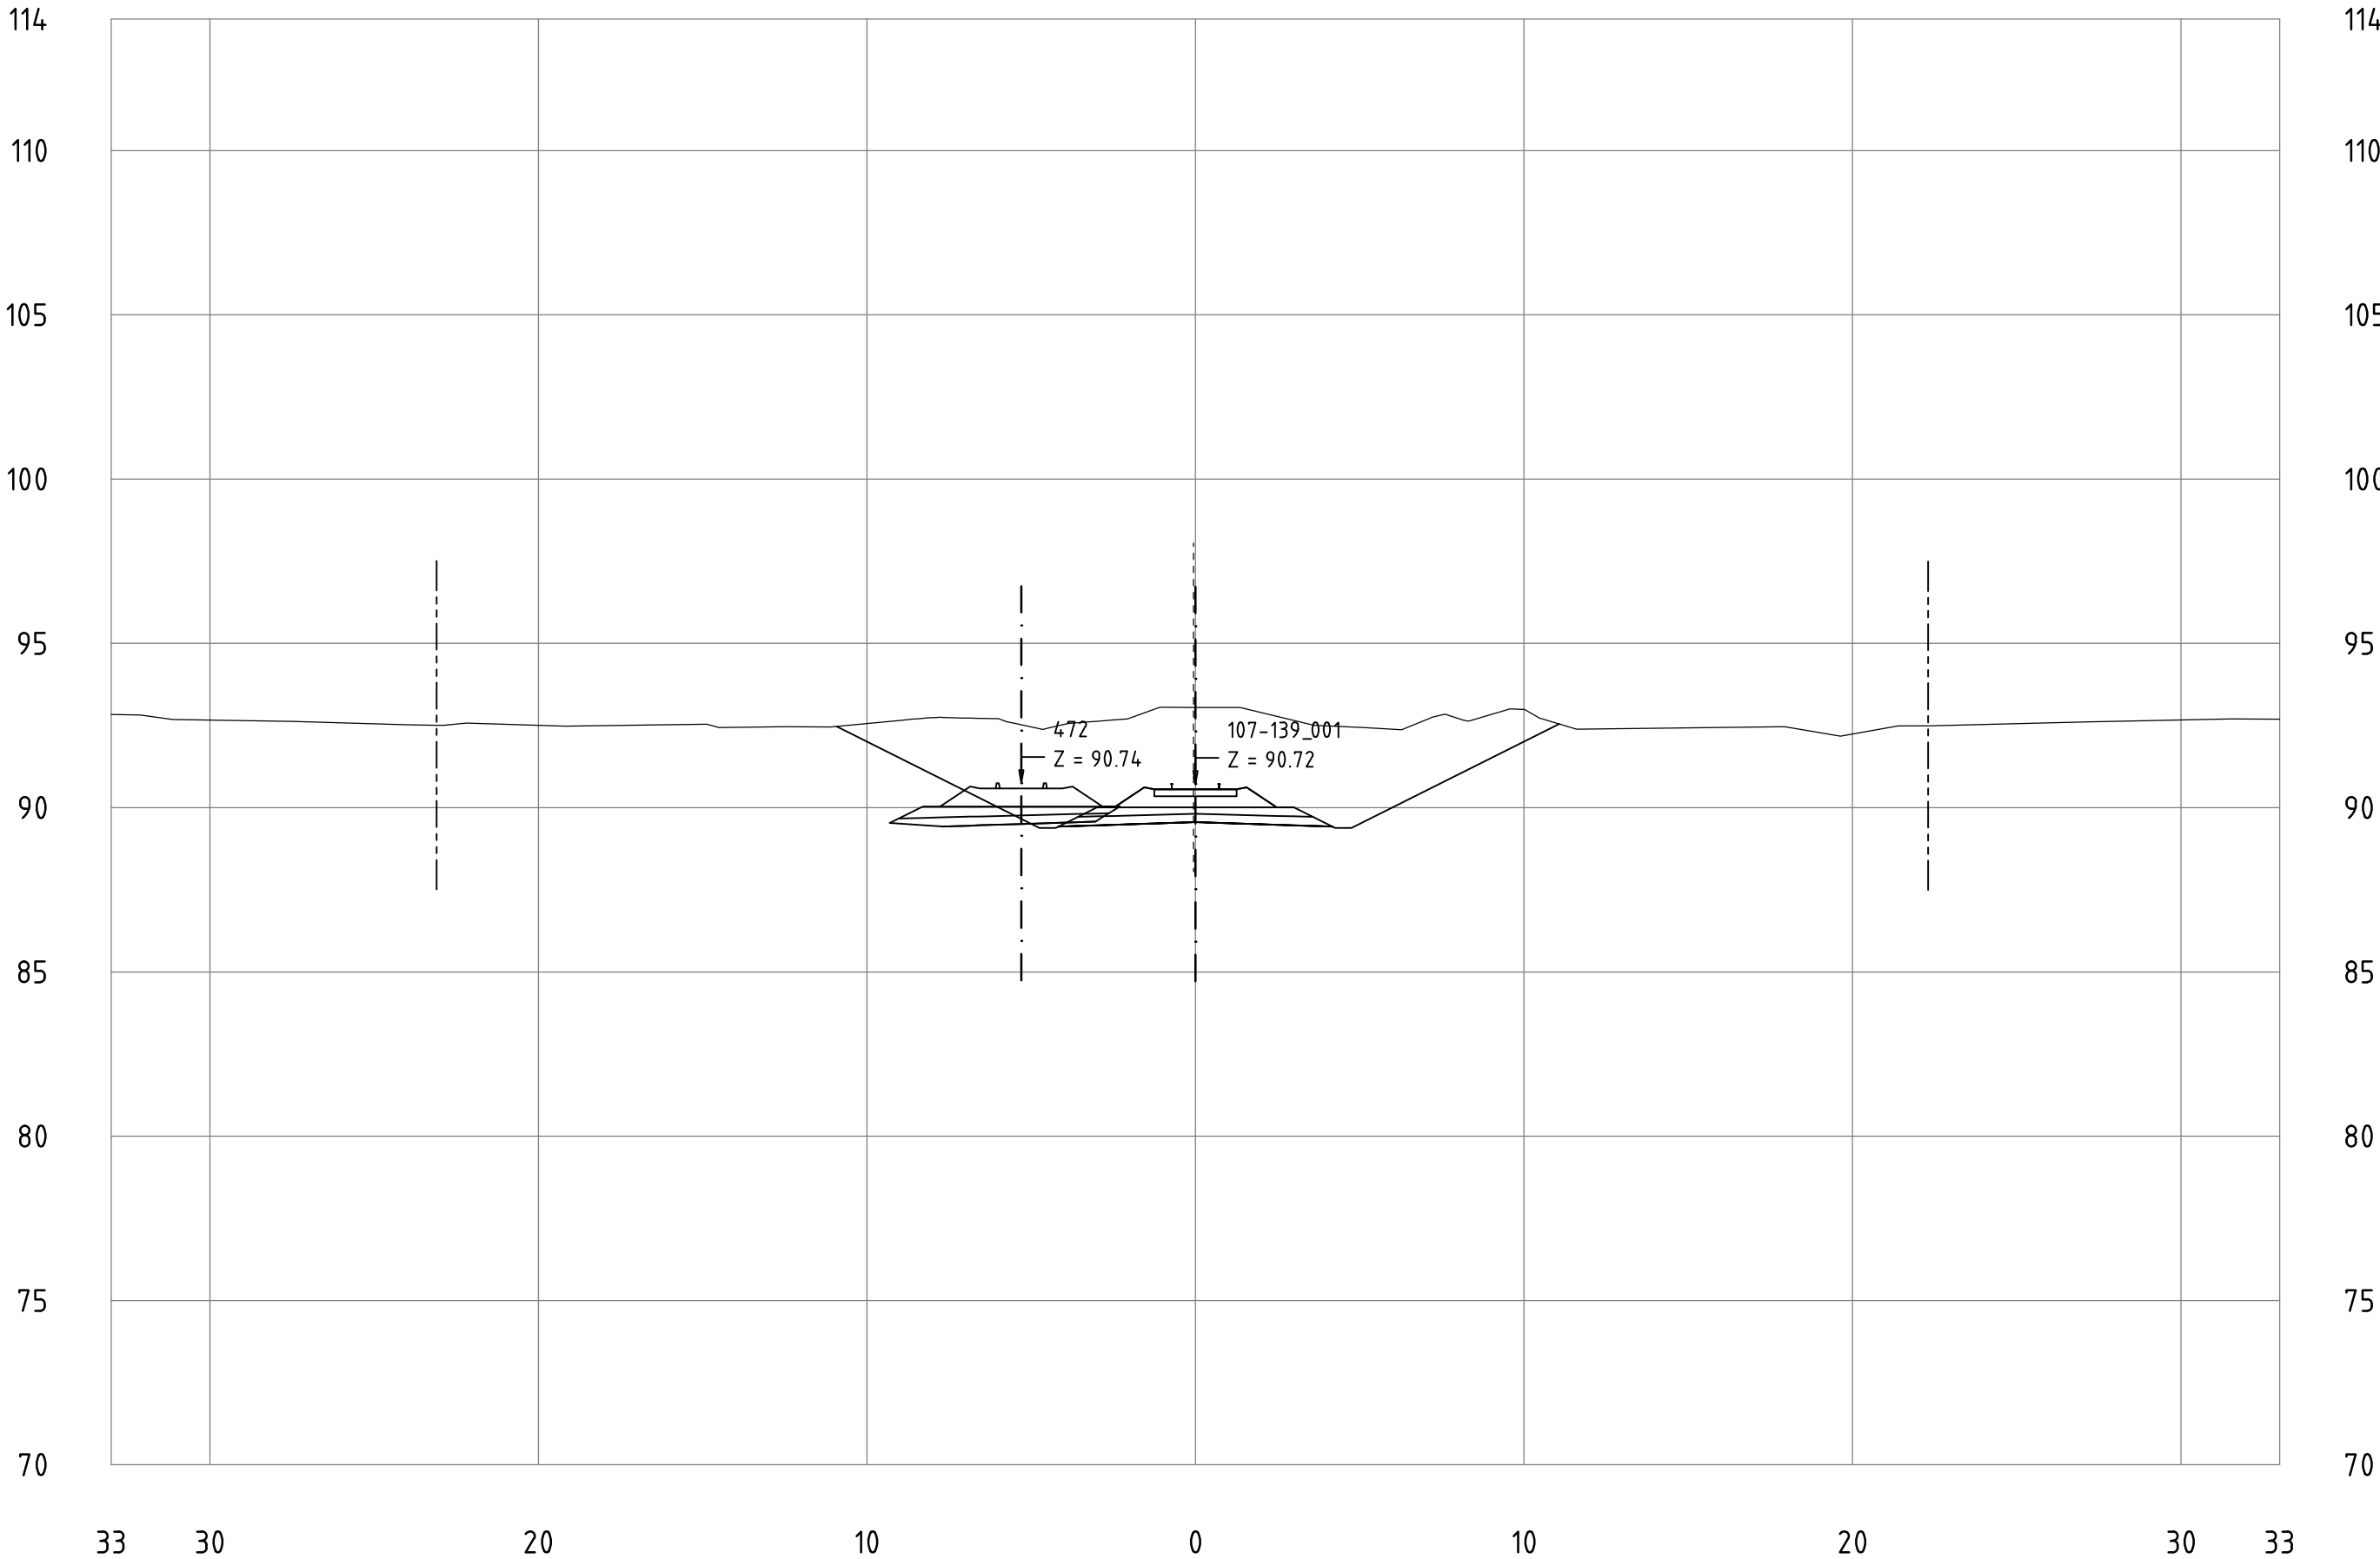


Railway Project

Technical cross-sections 1:200
All dimensions in meters

- Center line of new Railway track
- Center line of existing railway
- Railway Area borderline

107-139_001
KM 110+500

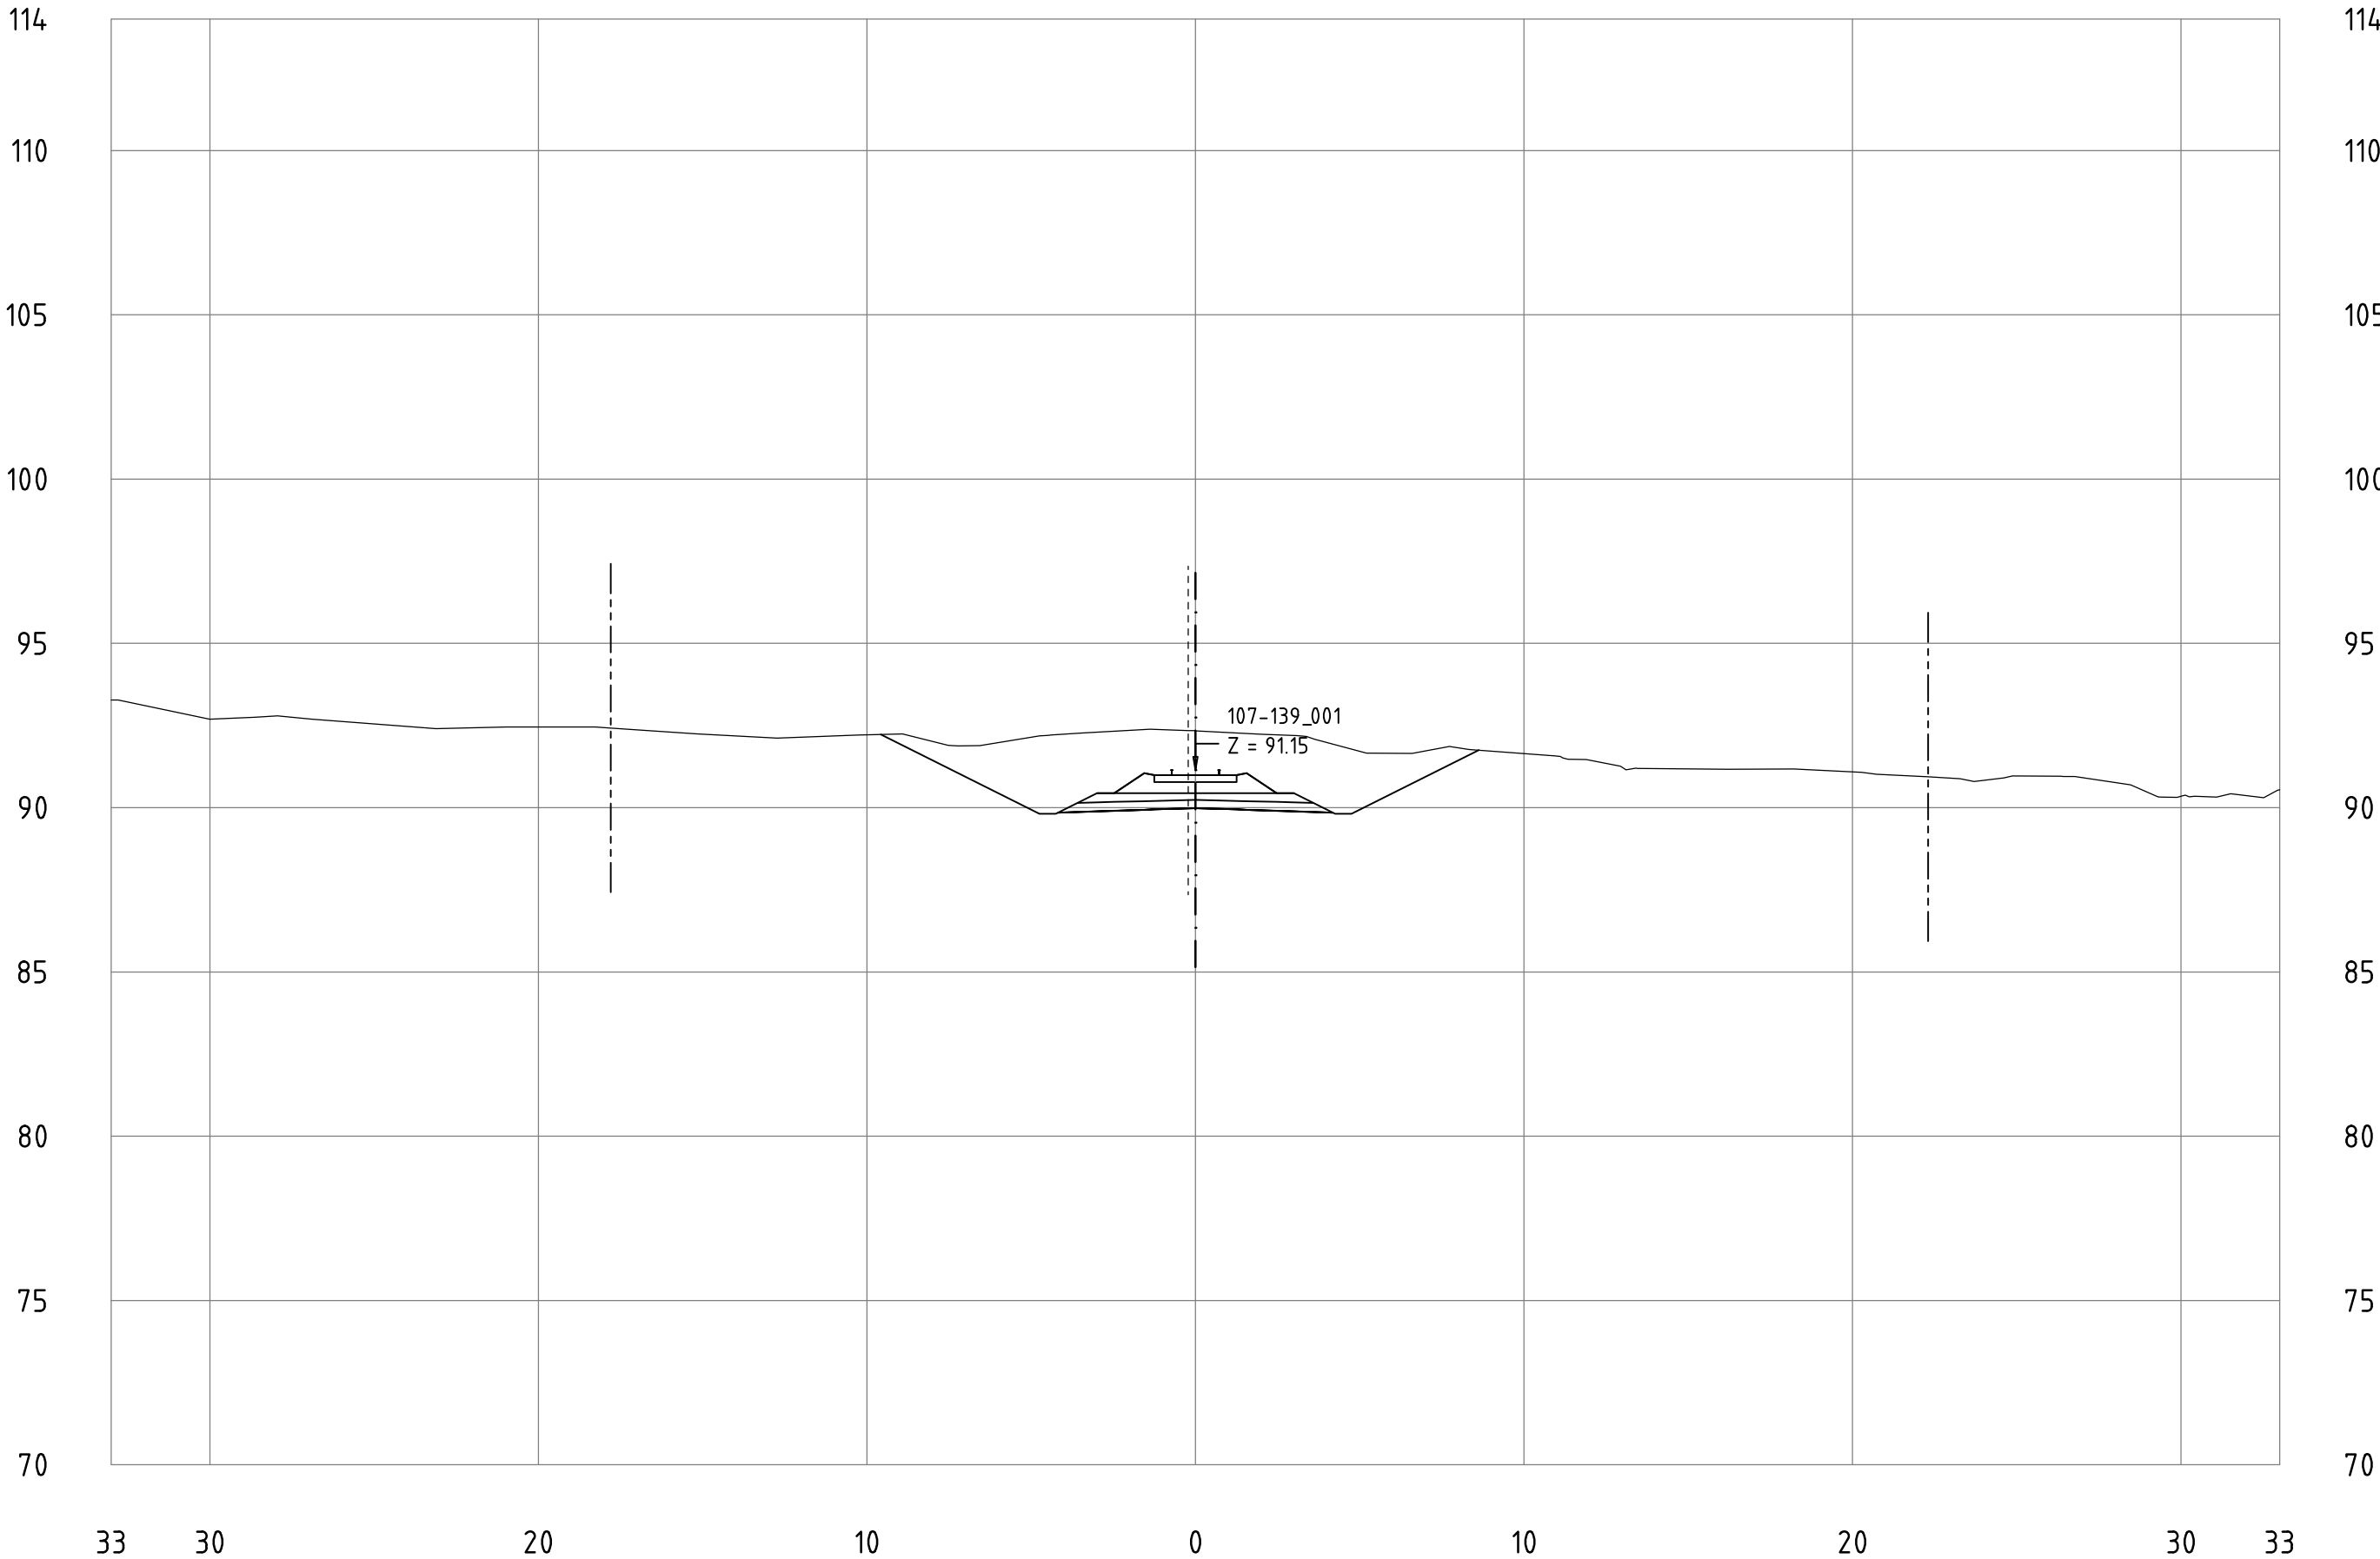


Railway Project

Technical cross-sections 1:200
All dimensions in meters

- Center line of new Railway track
- Center line of existing railway
- Railway Area borderline

107-139_001
KM 110+600

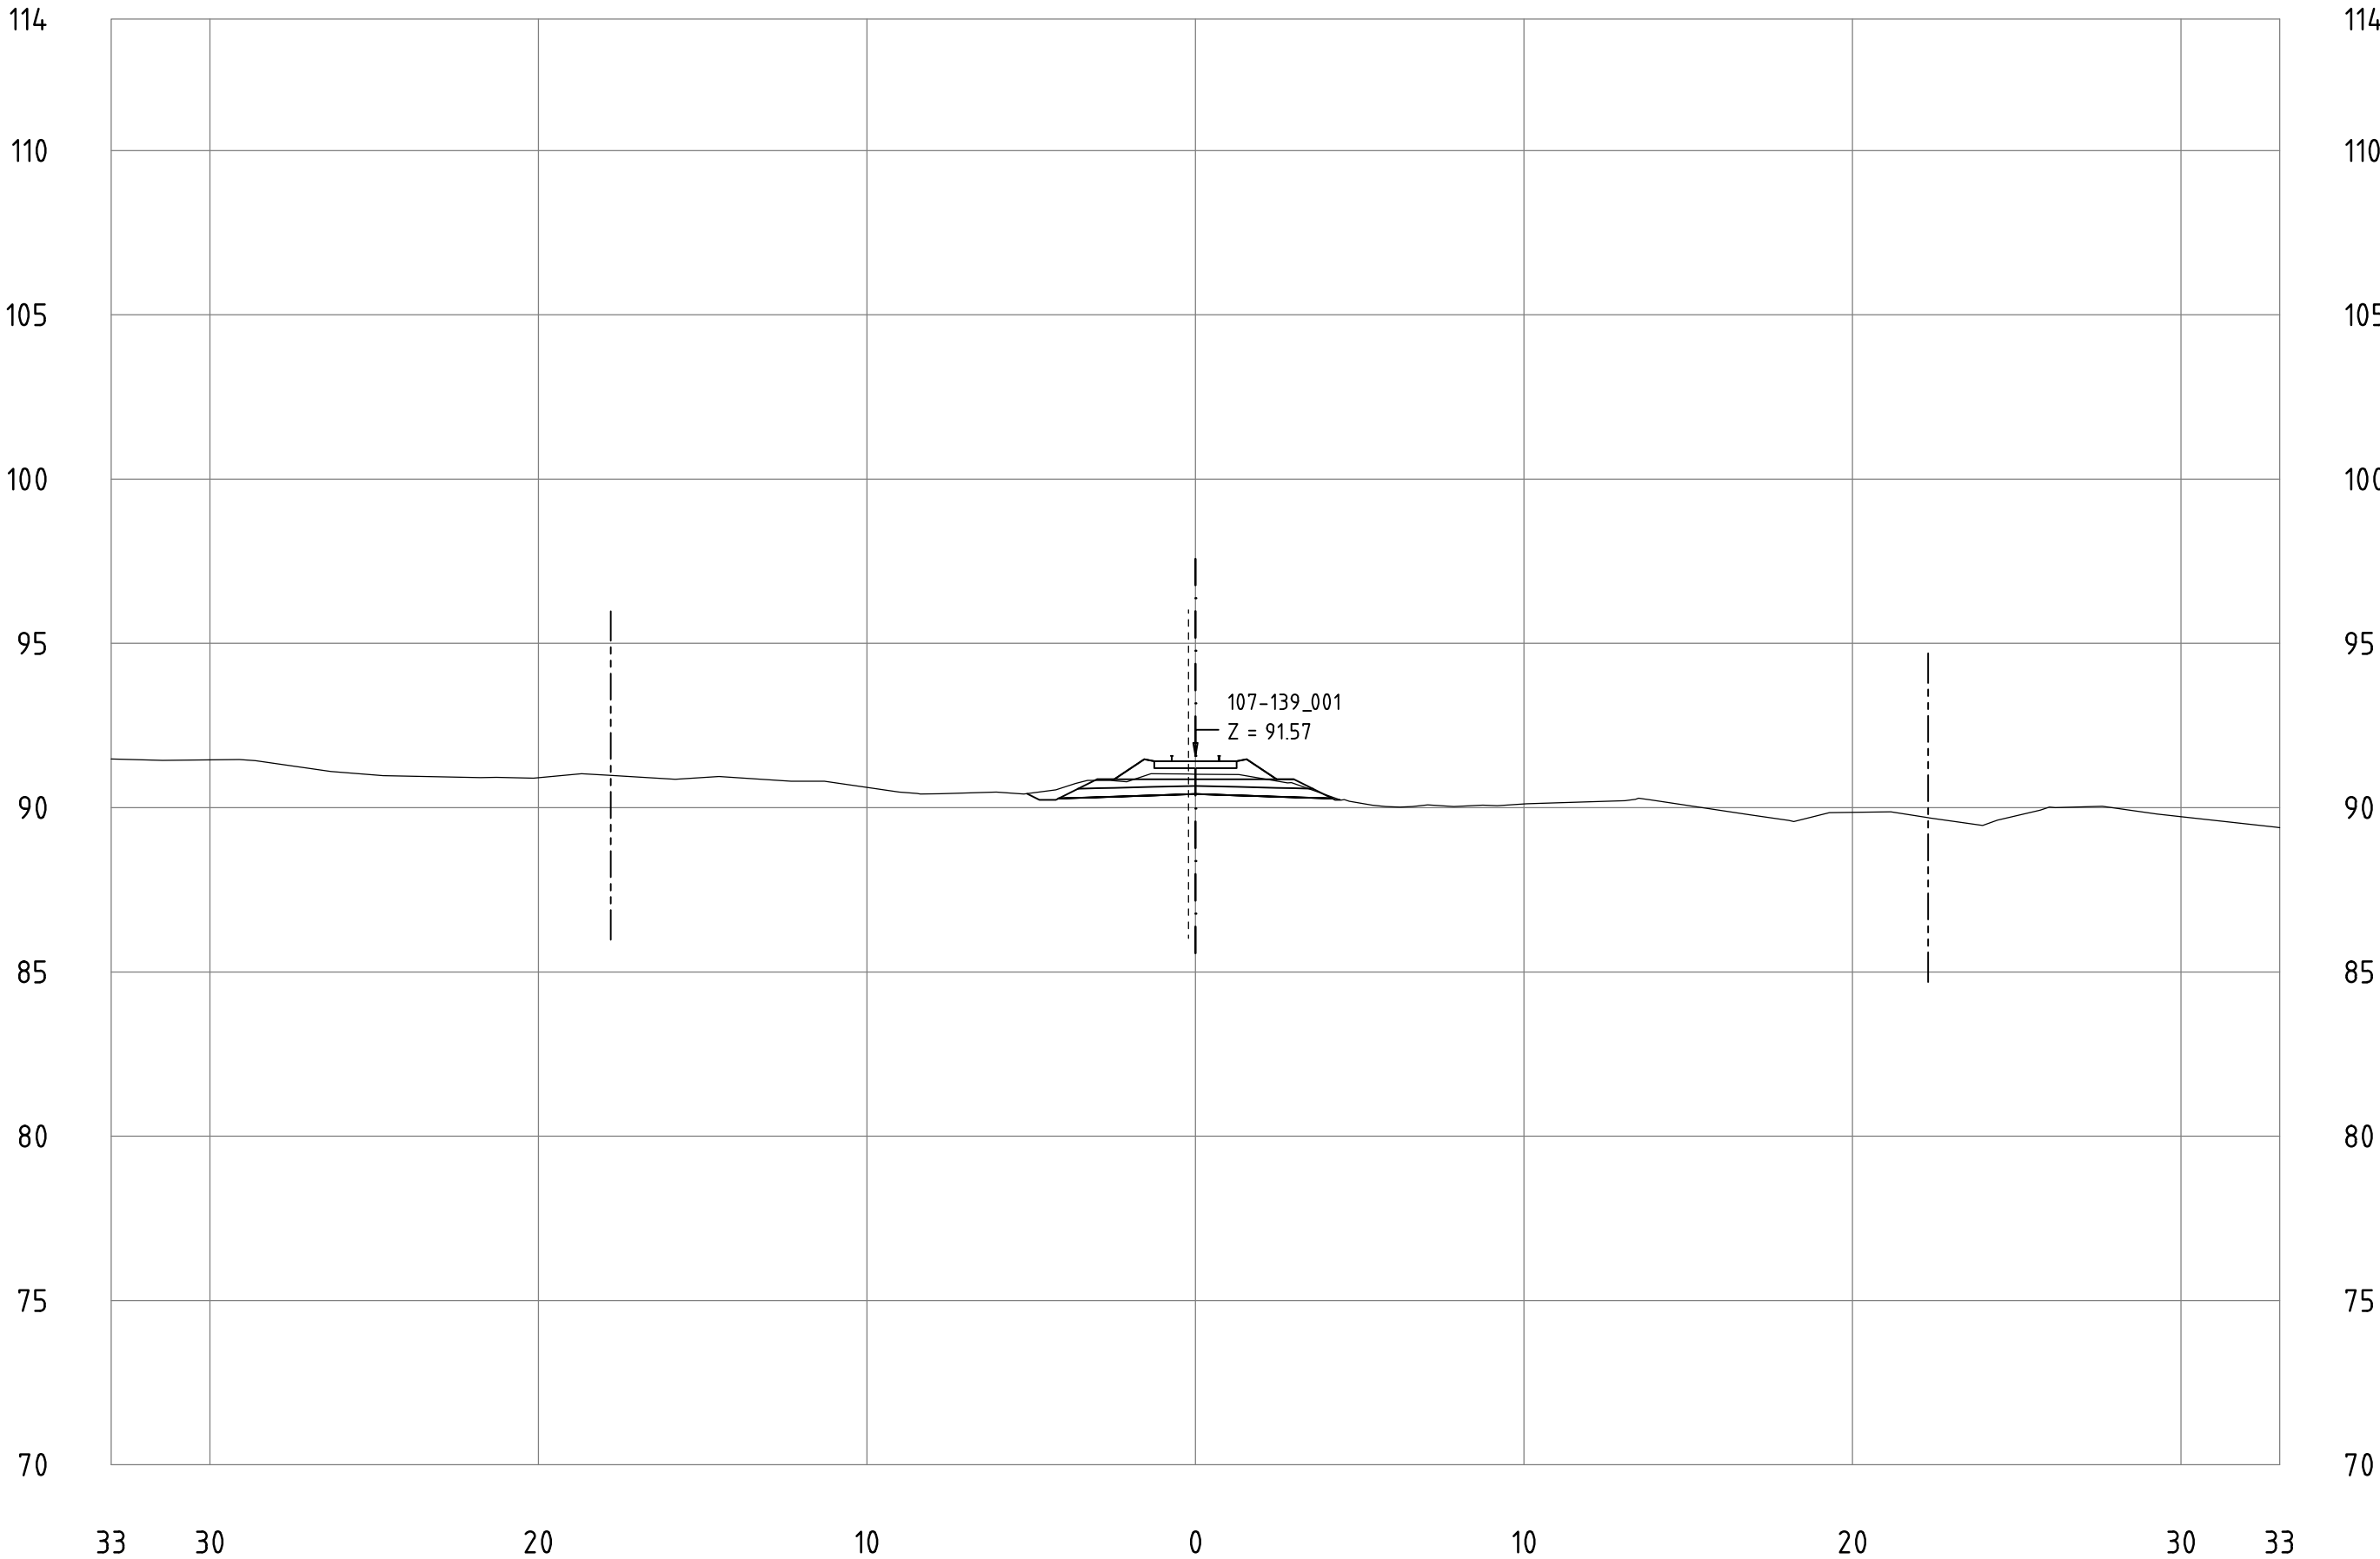


Railway Project

Technical cross-sections 1:200
All dimensions in meters

- Center line of new Railway track
- Center line of existing railway
- Railway Area borderline

107-139_001
KM 110+700

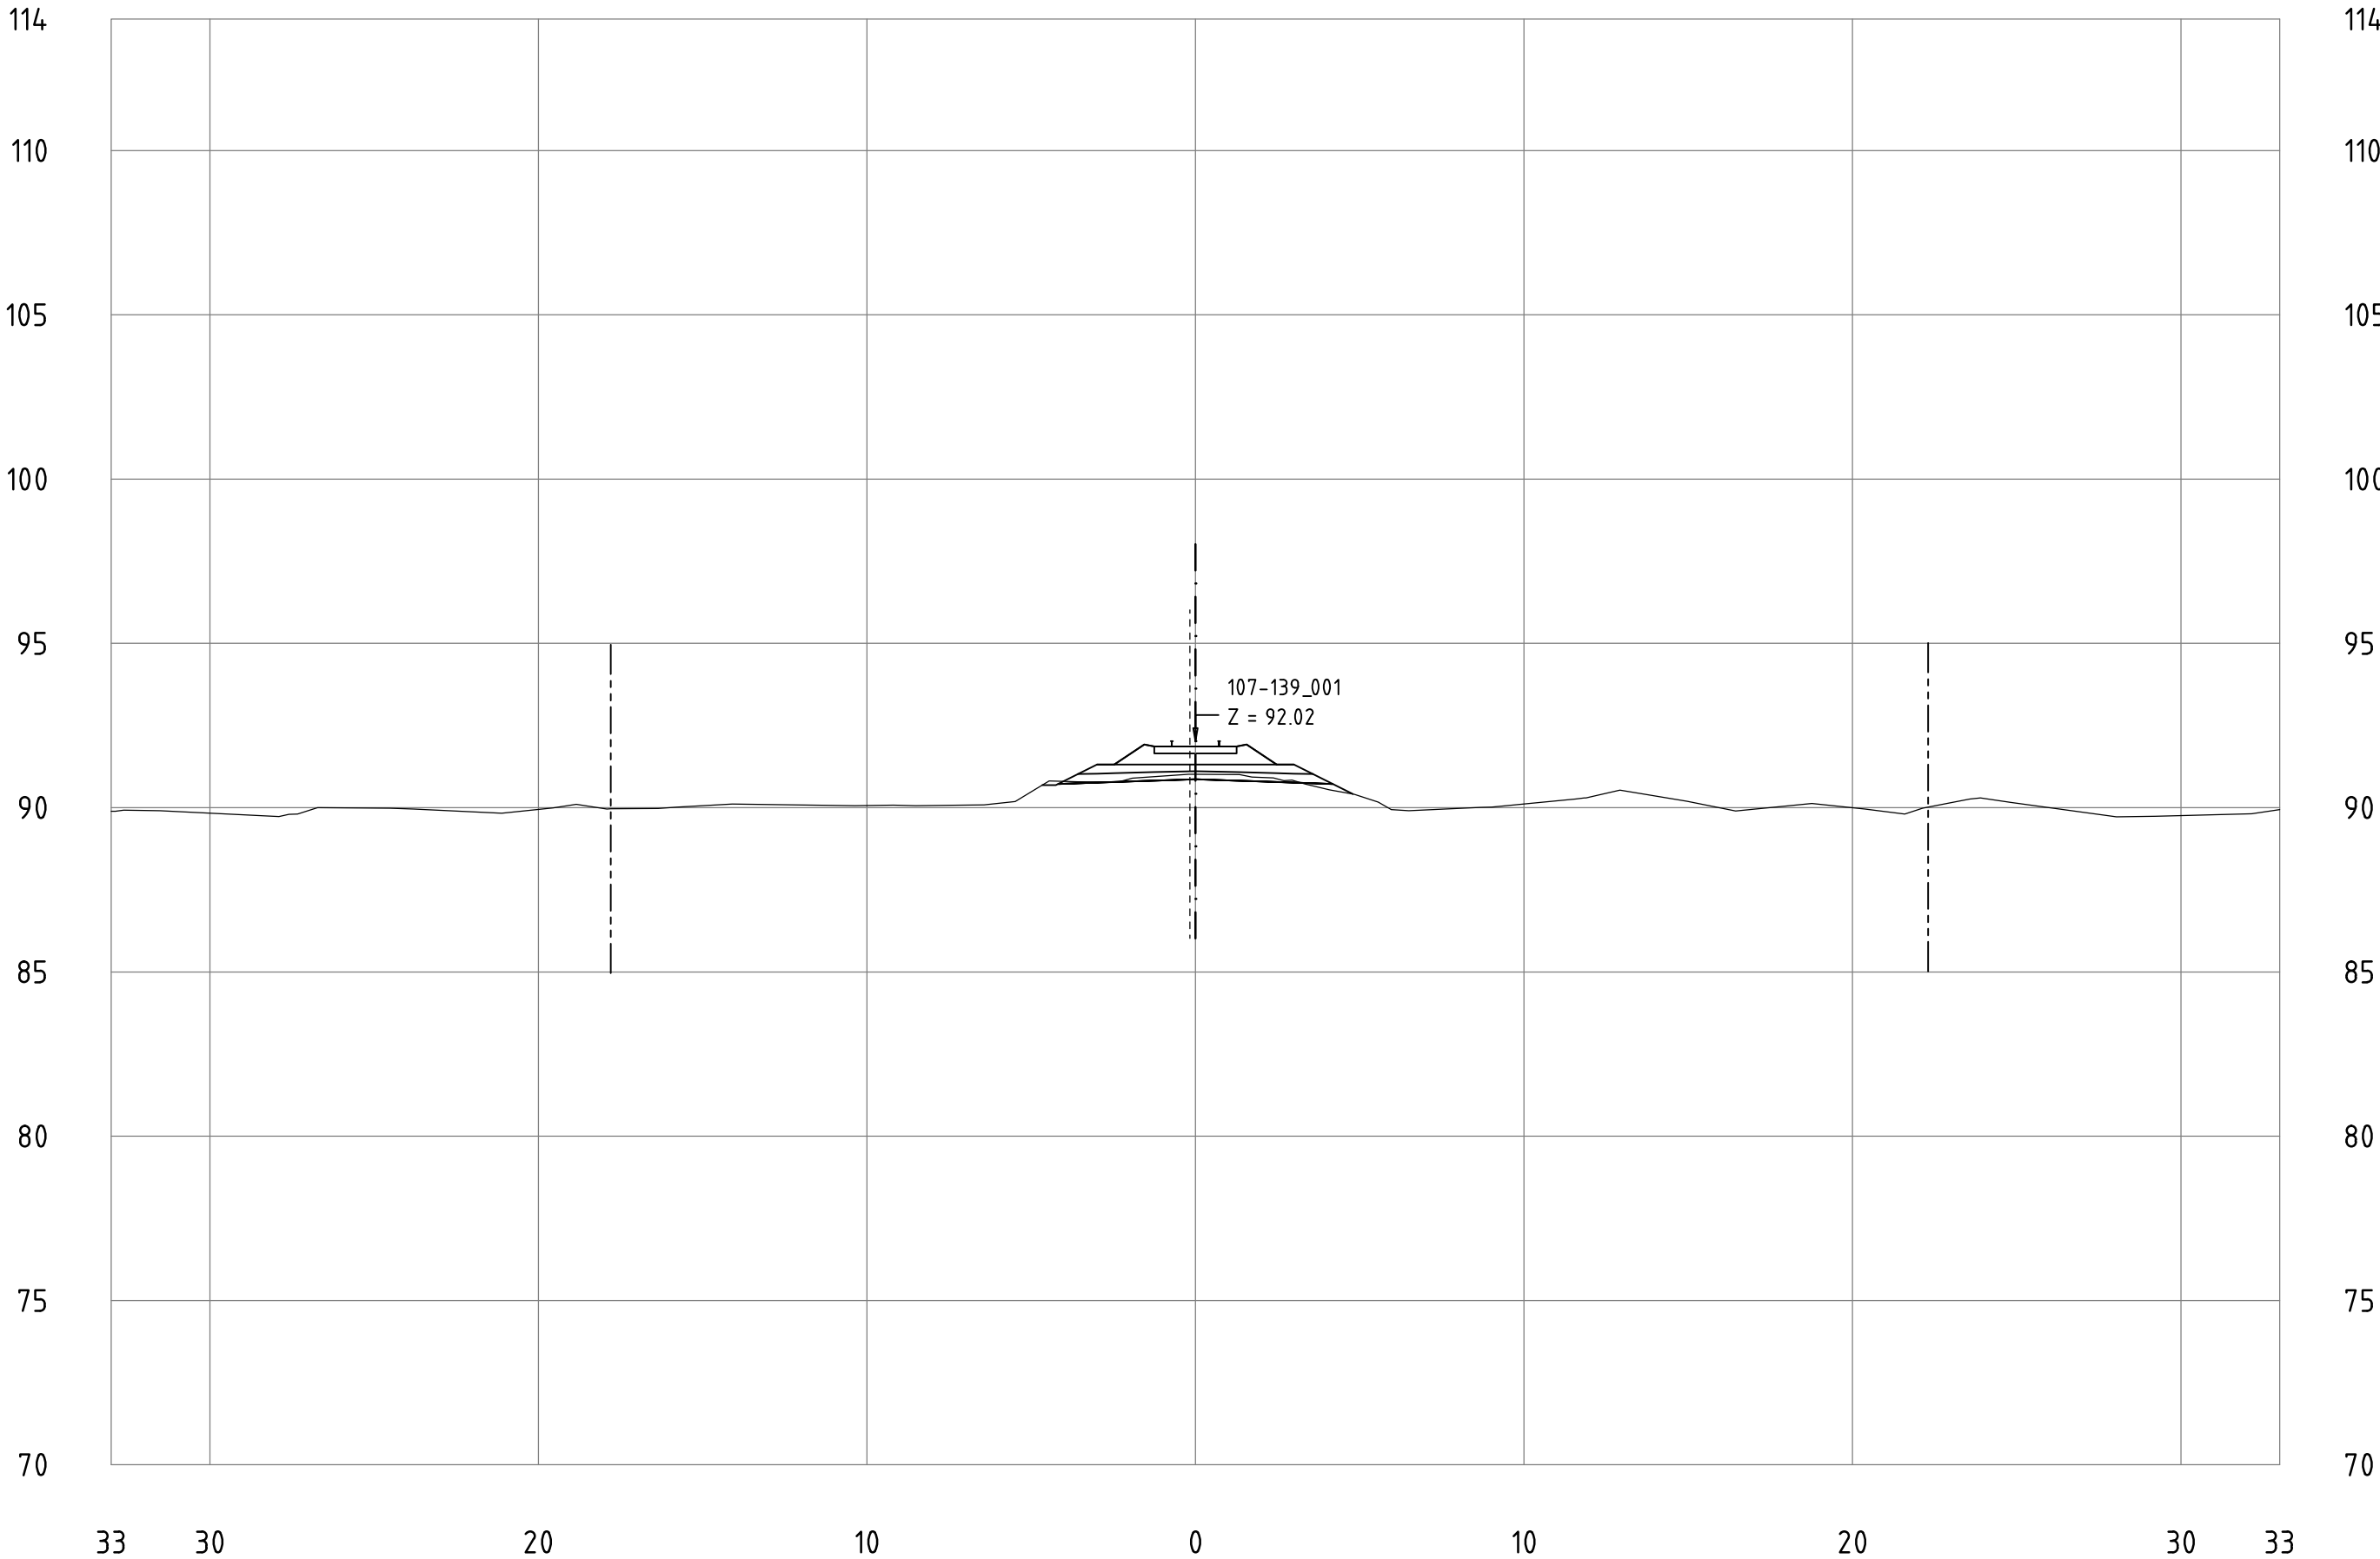



Railway Project

Technical cross-sections 1:200
All dimensions in meters

- Center line of new Railway track
- Center line of existing railway
- Railway Area borderline

107-139_001
KM 110+800

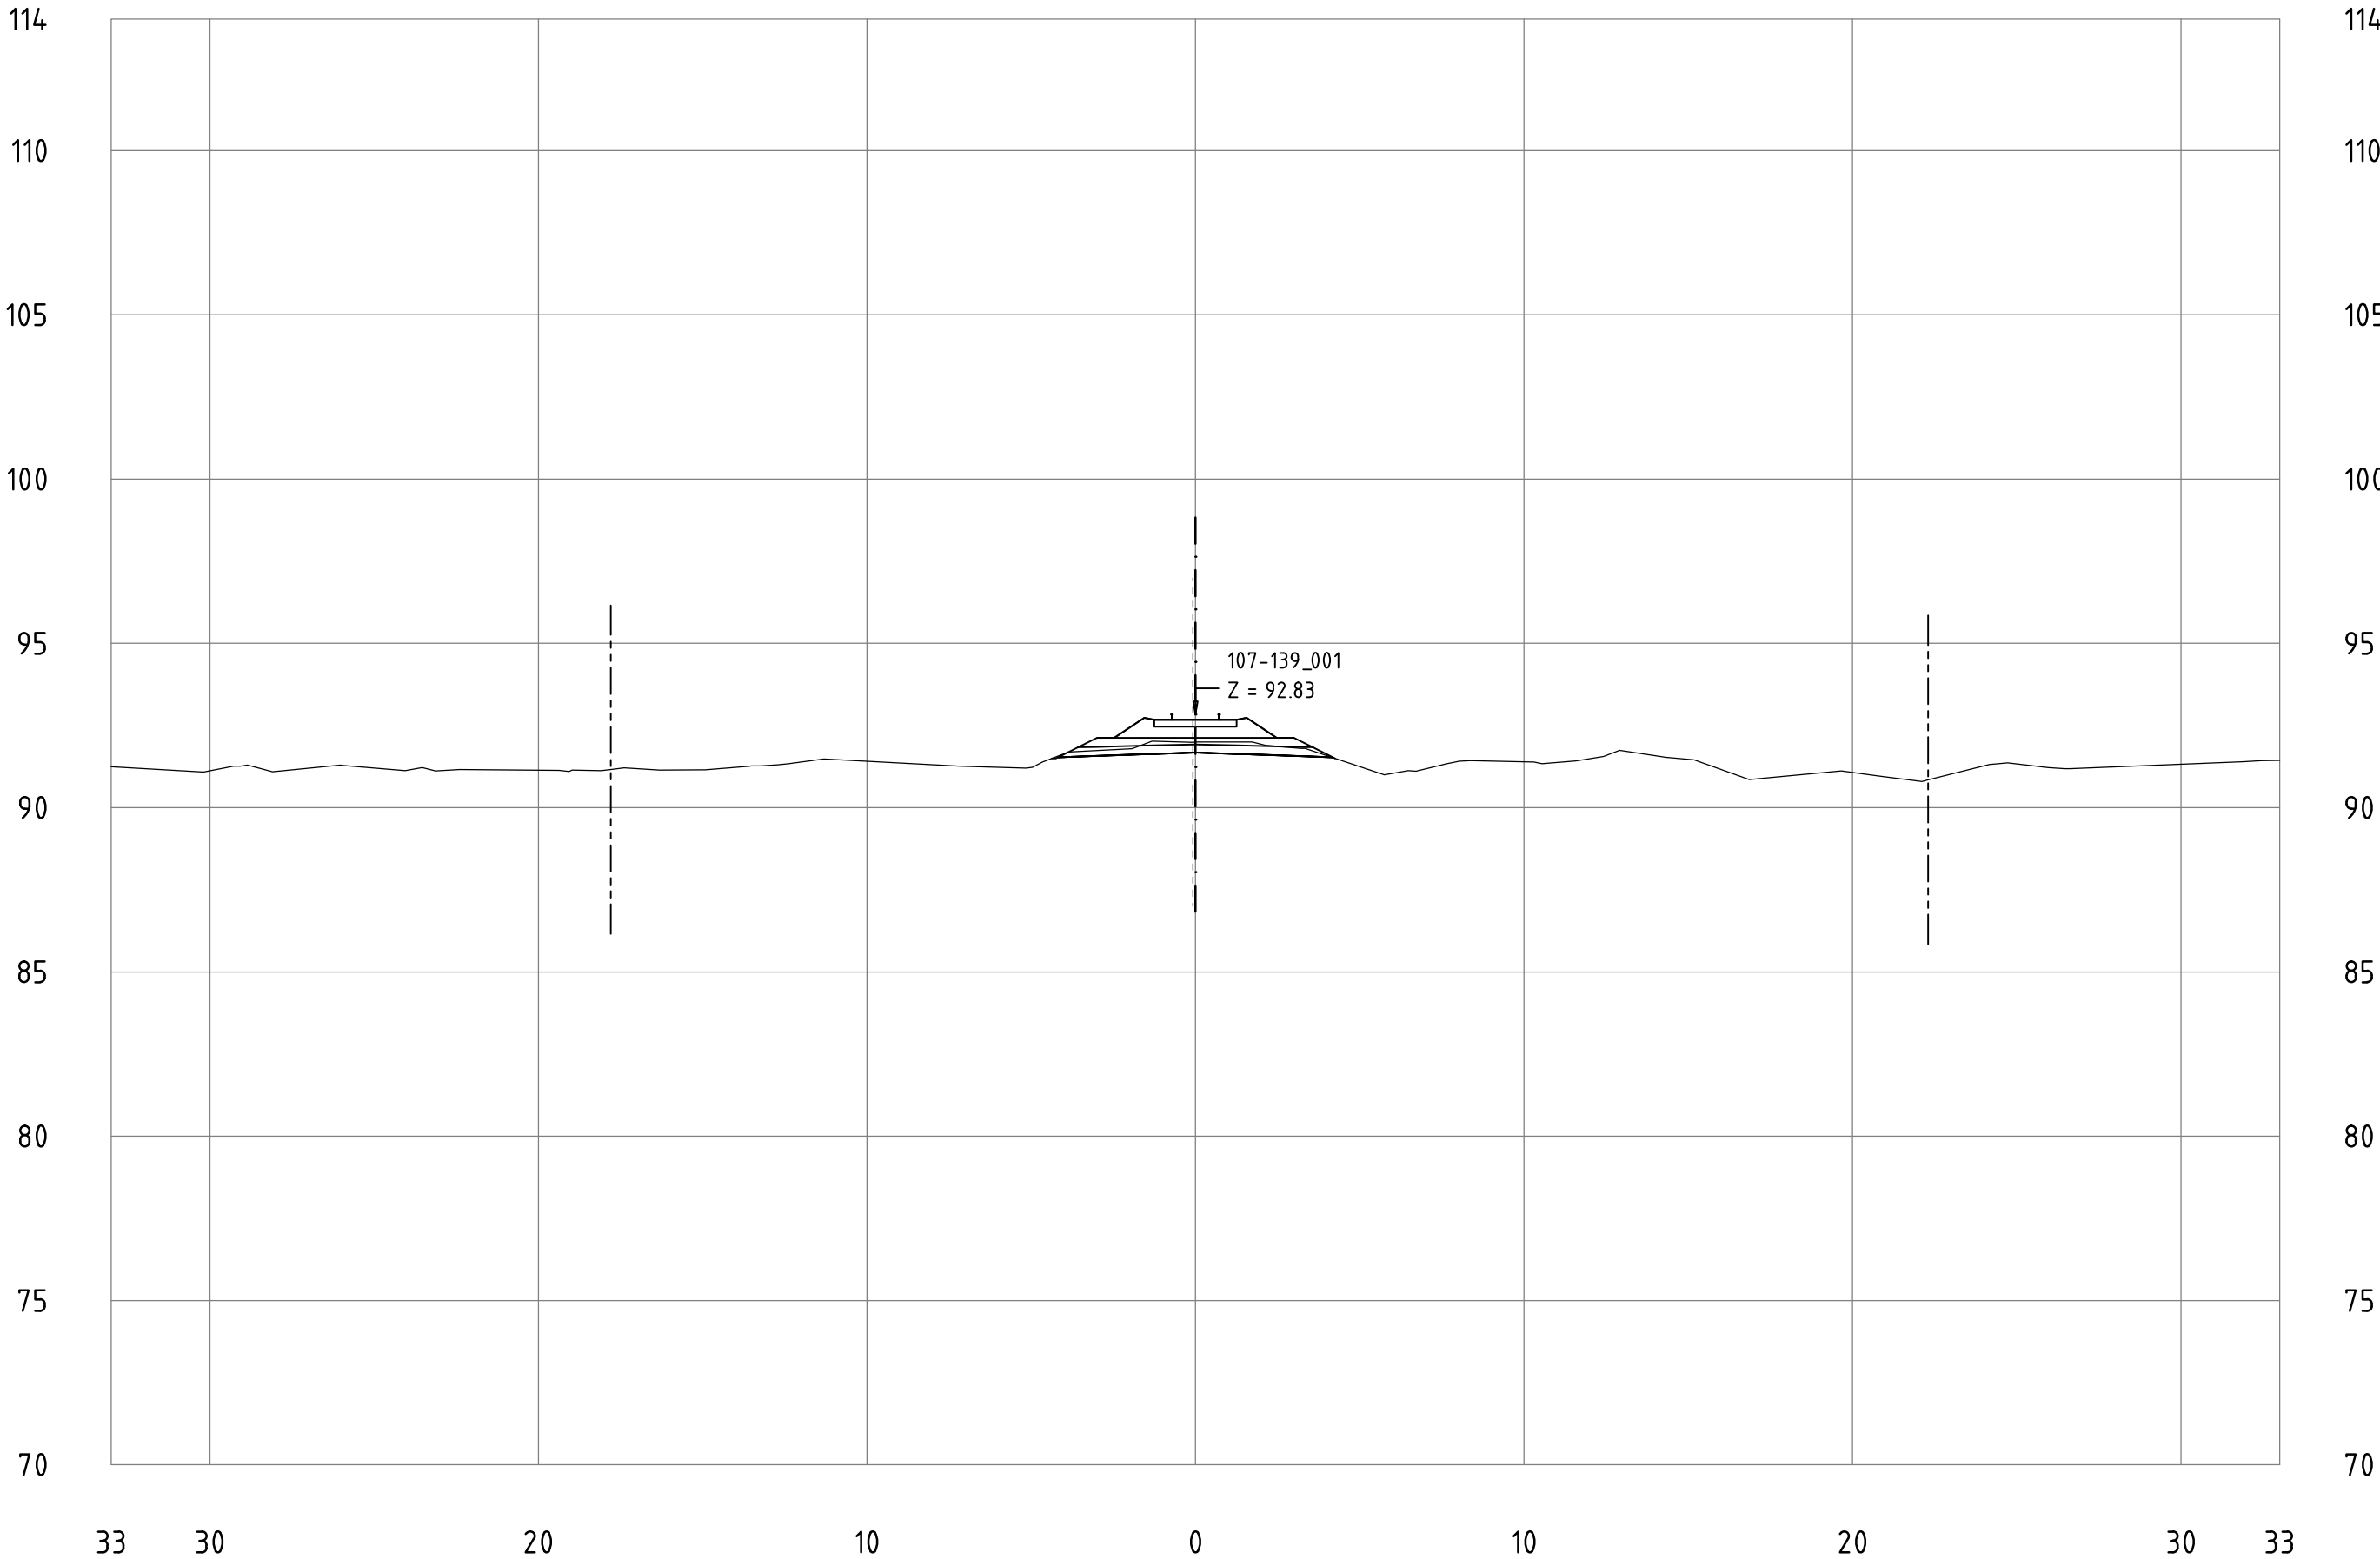

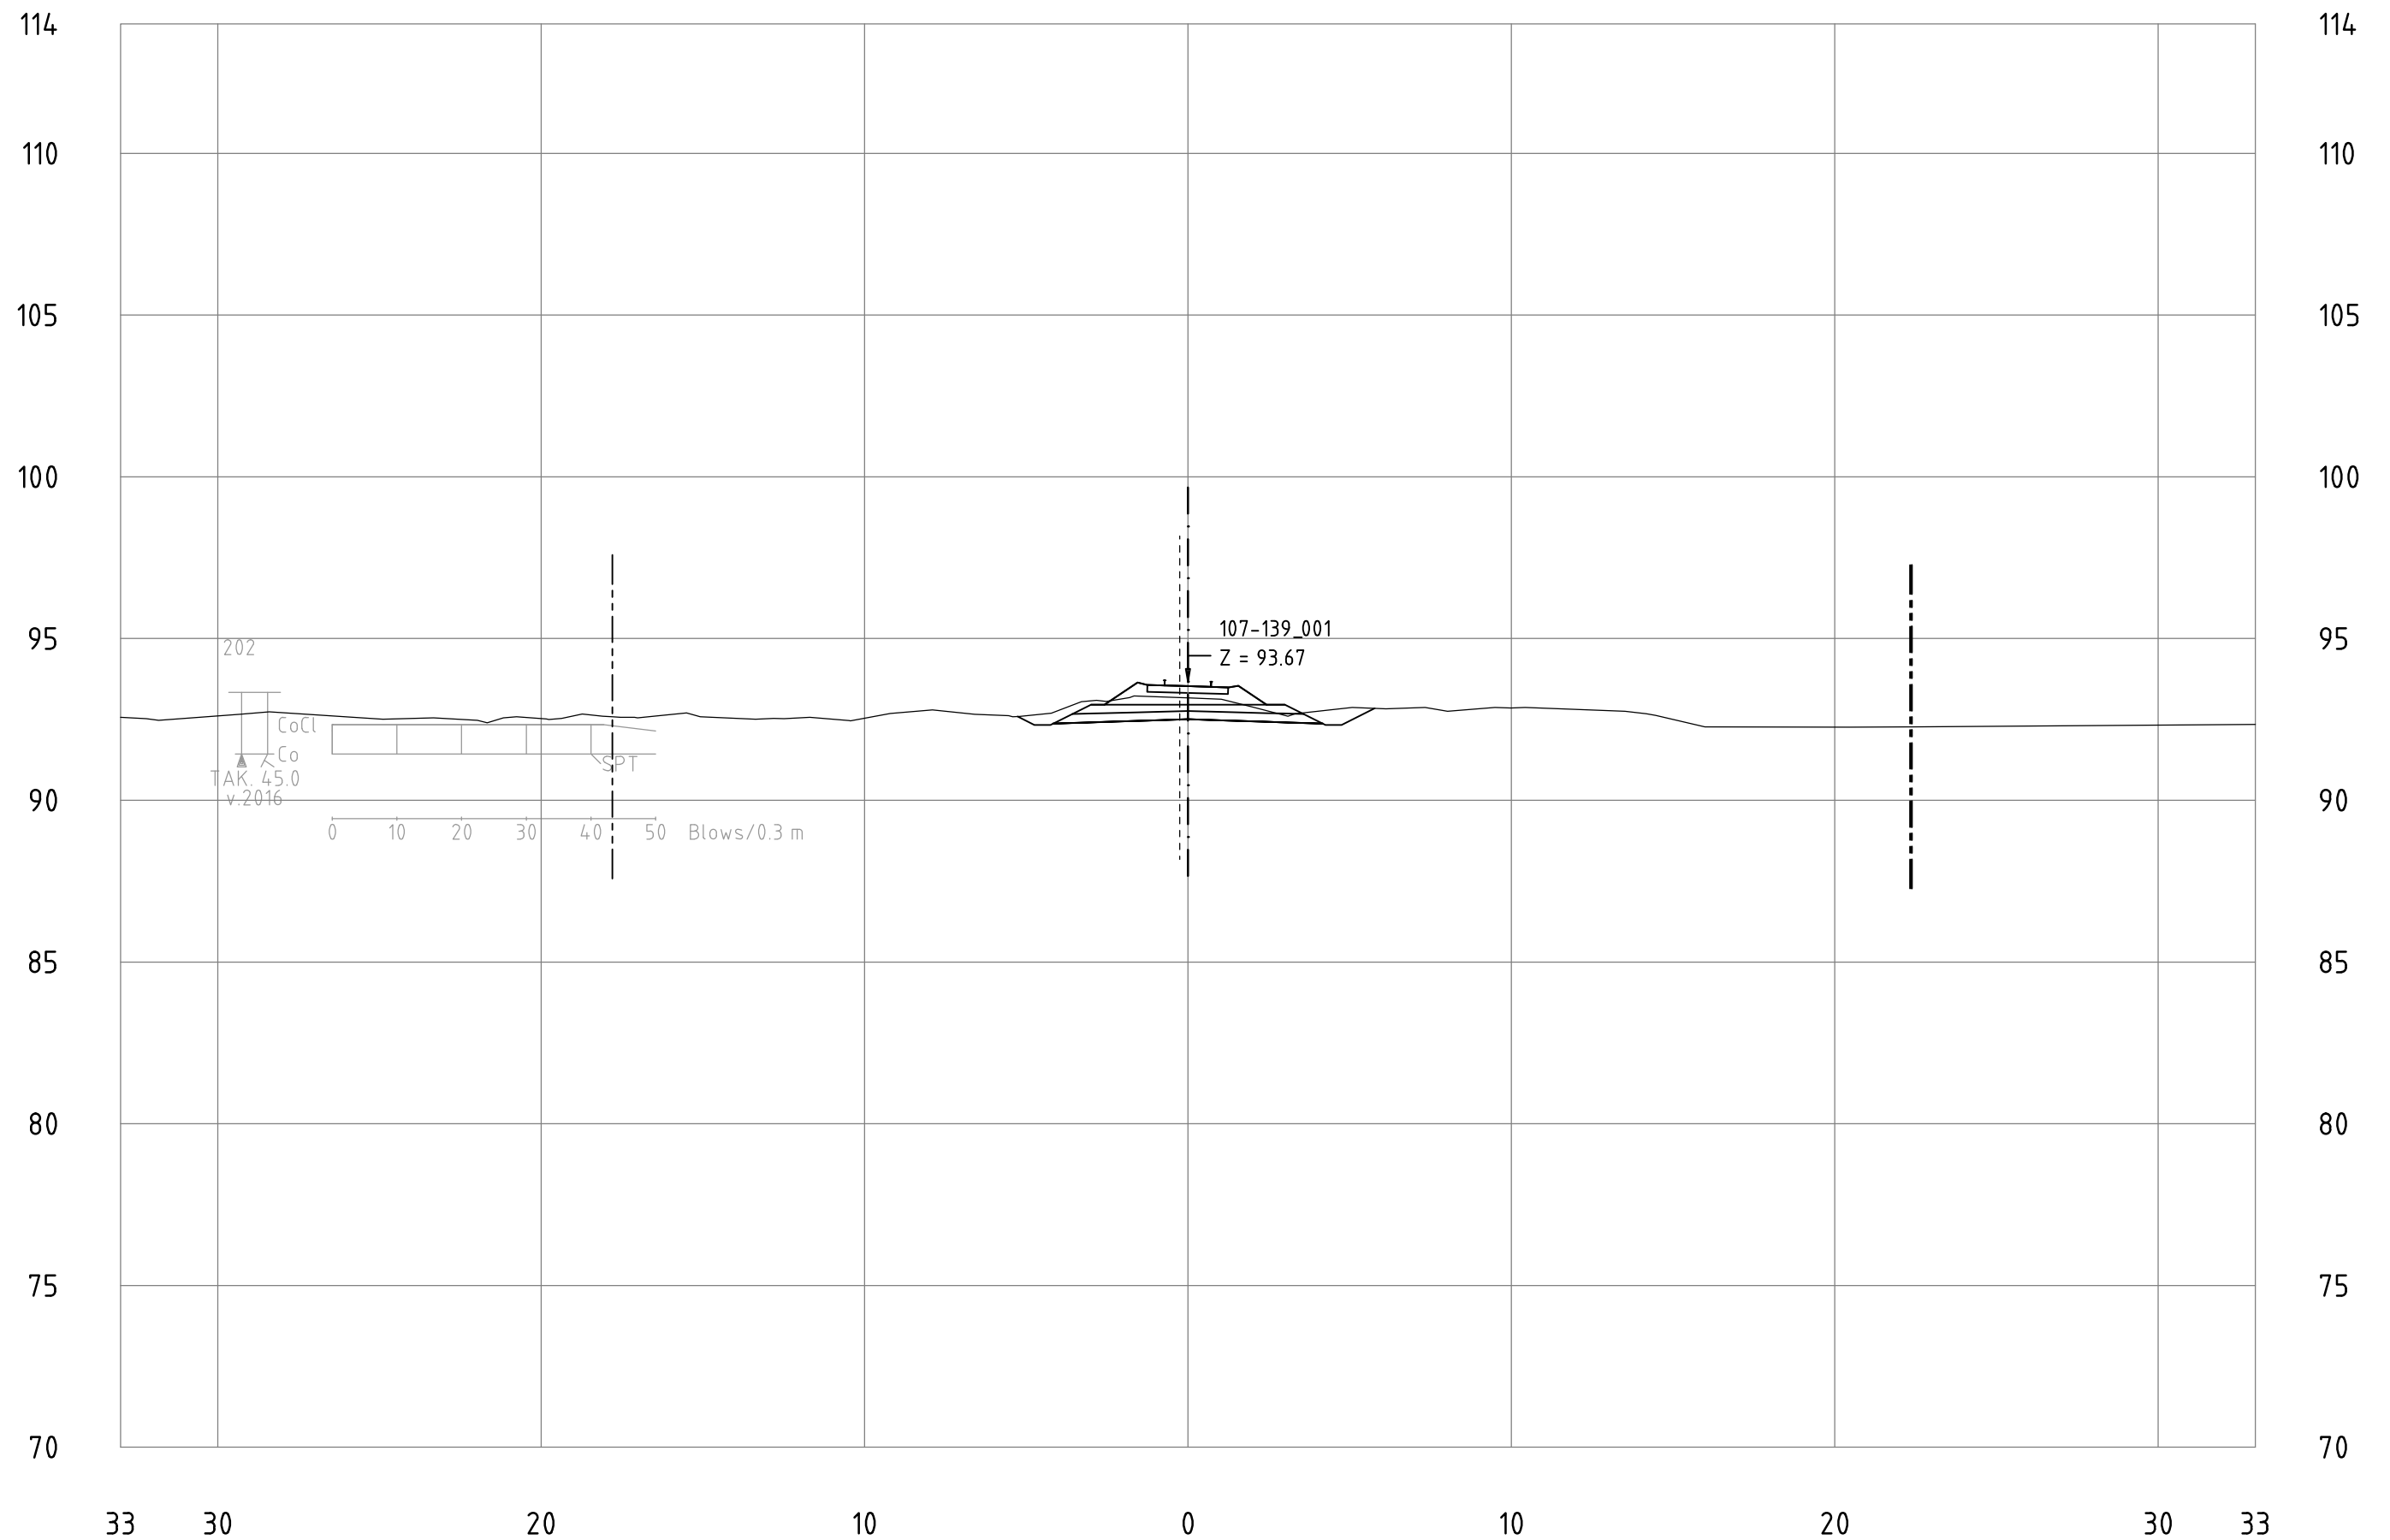




Railway Project

Technical cross-sections 1:200
All dimensions in meters

- Center line of new Railway track
- Center line of existing railway
- Railway Area borderline

107-139_001
KM 111+100

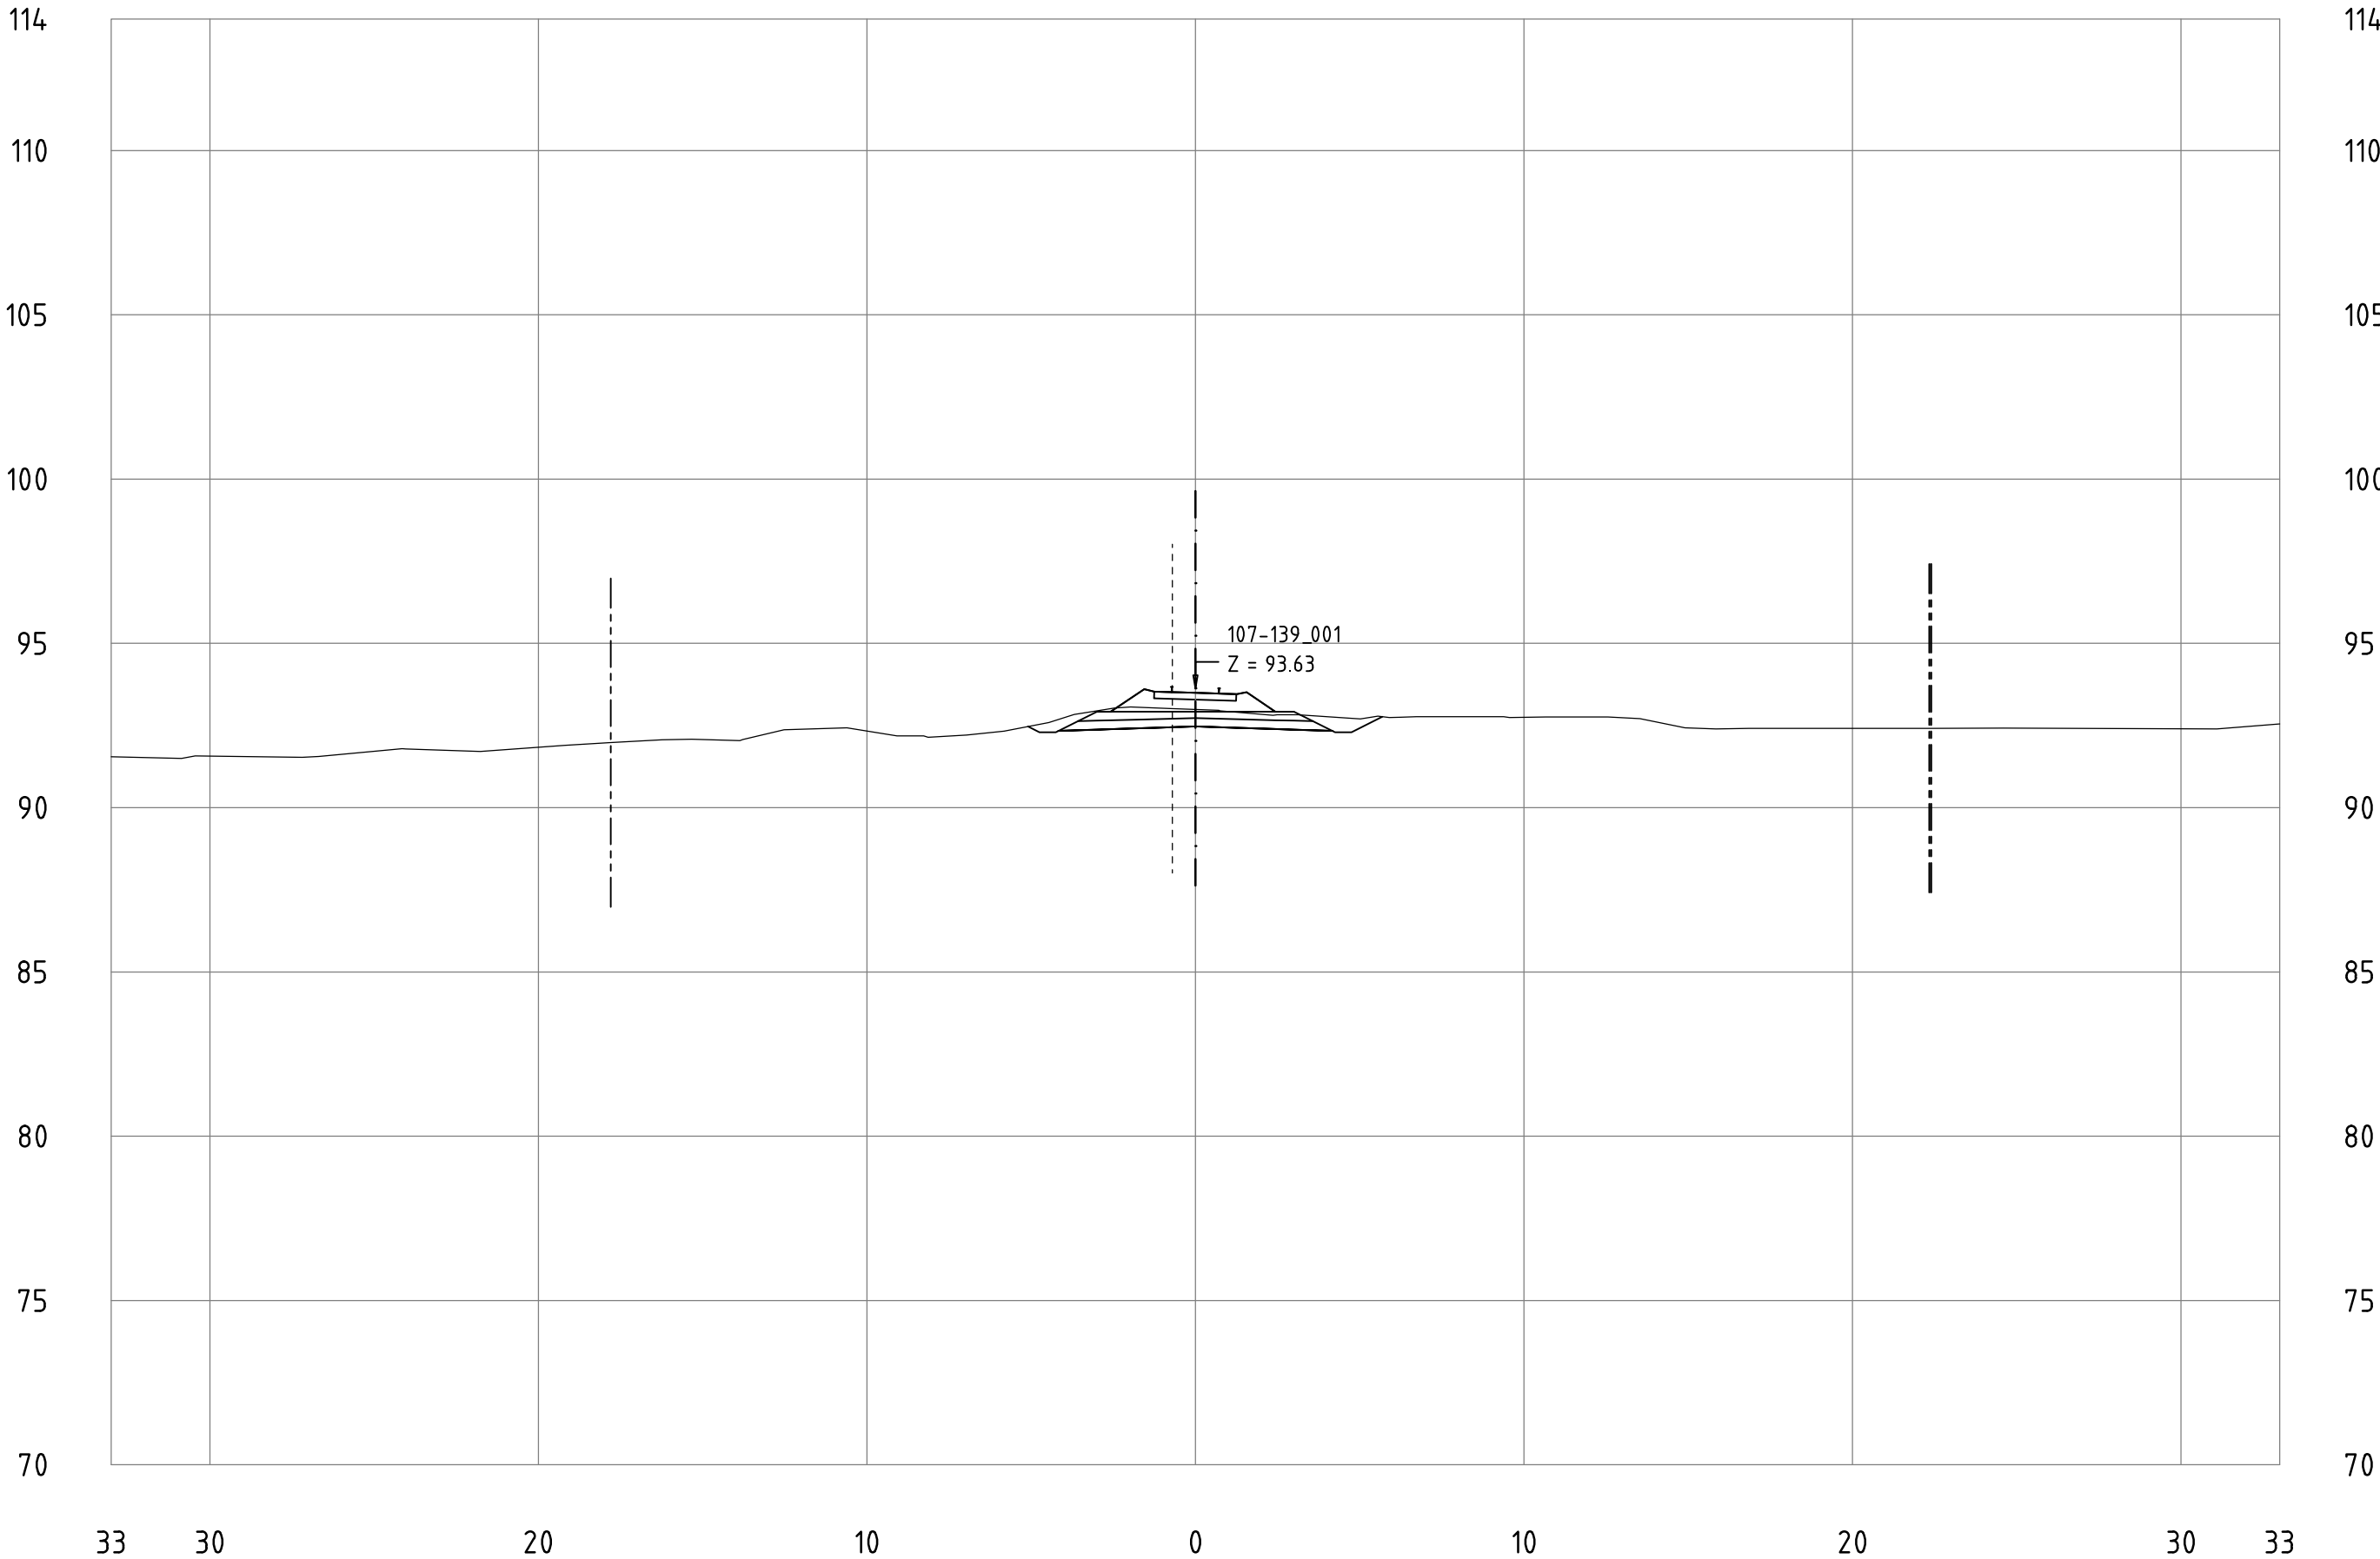


Railway Project

Technical cross-sections 1:200
All dimensions in meters

- Center line of new Railway track
- Center line of existing railway
- Railway Area borderline

107-139_001
KM 111+200

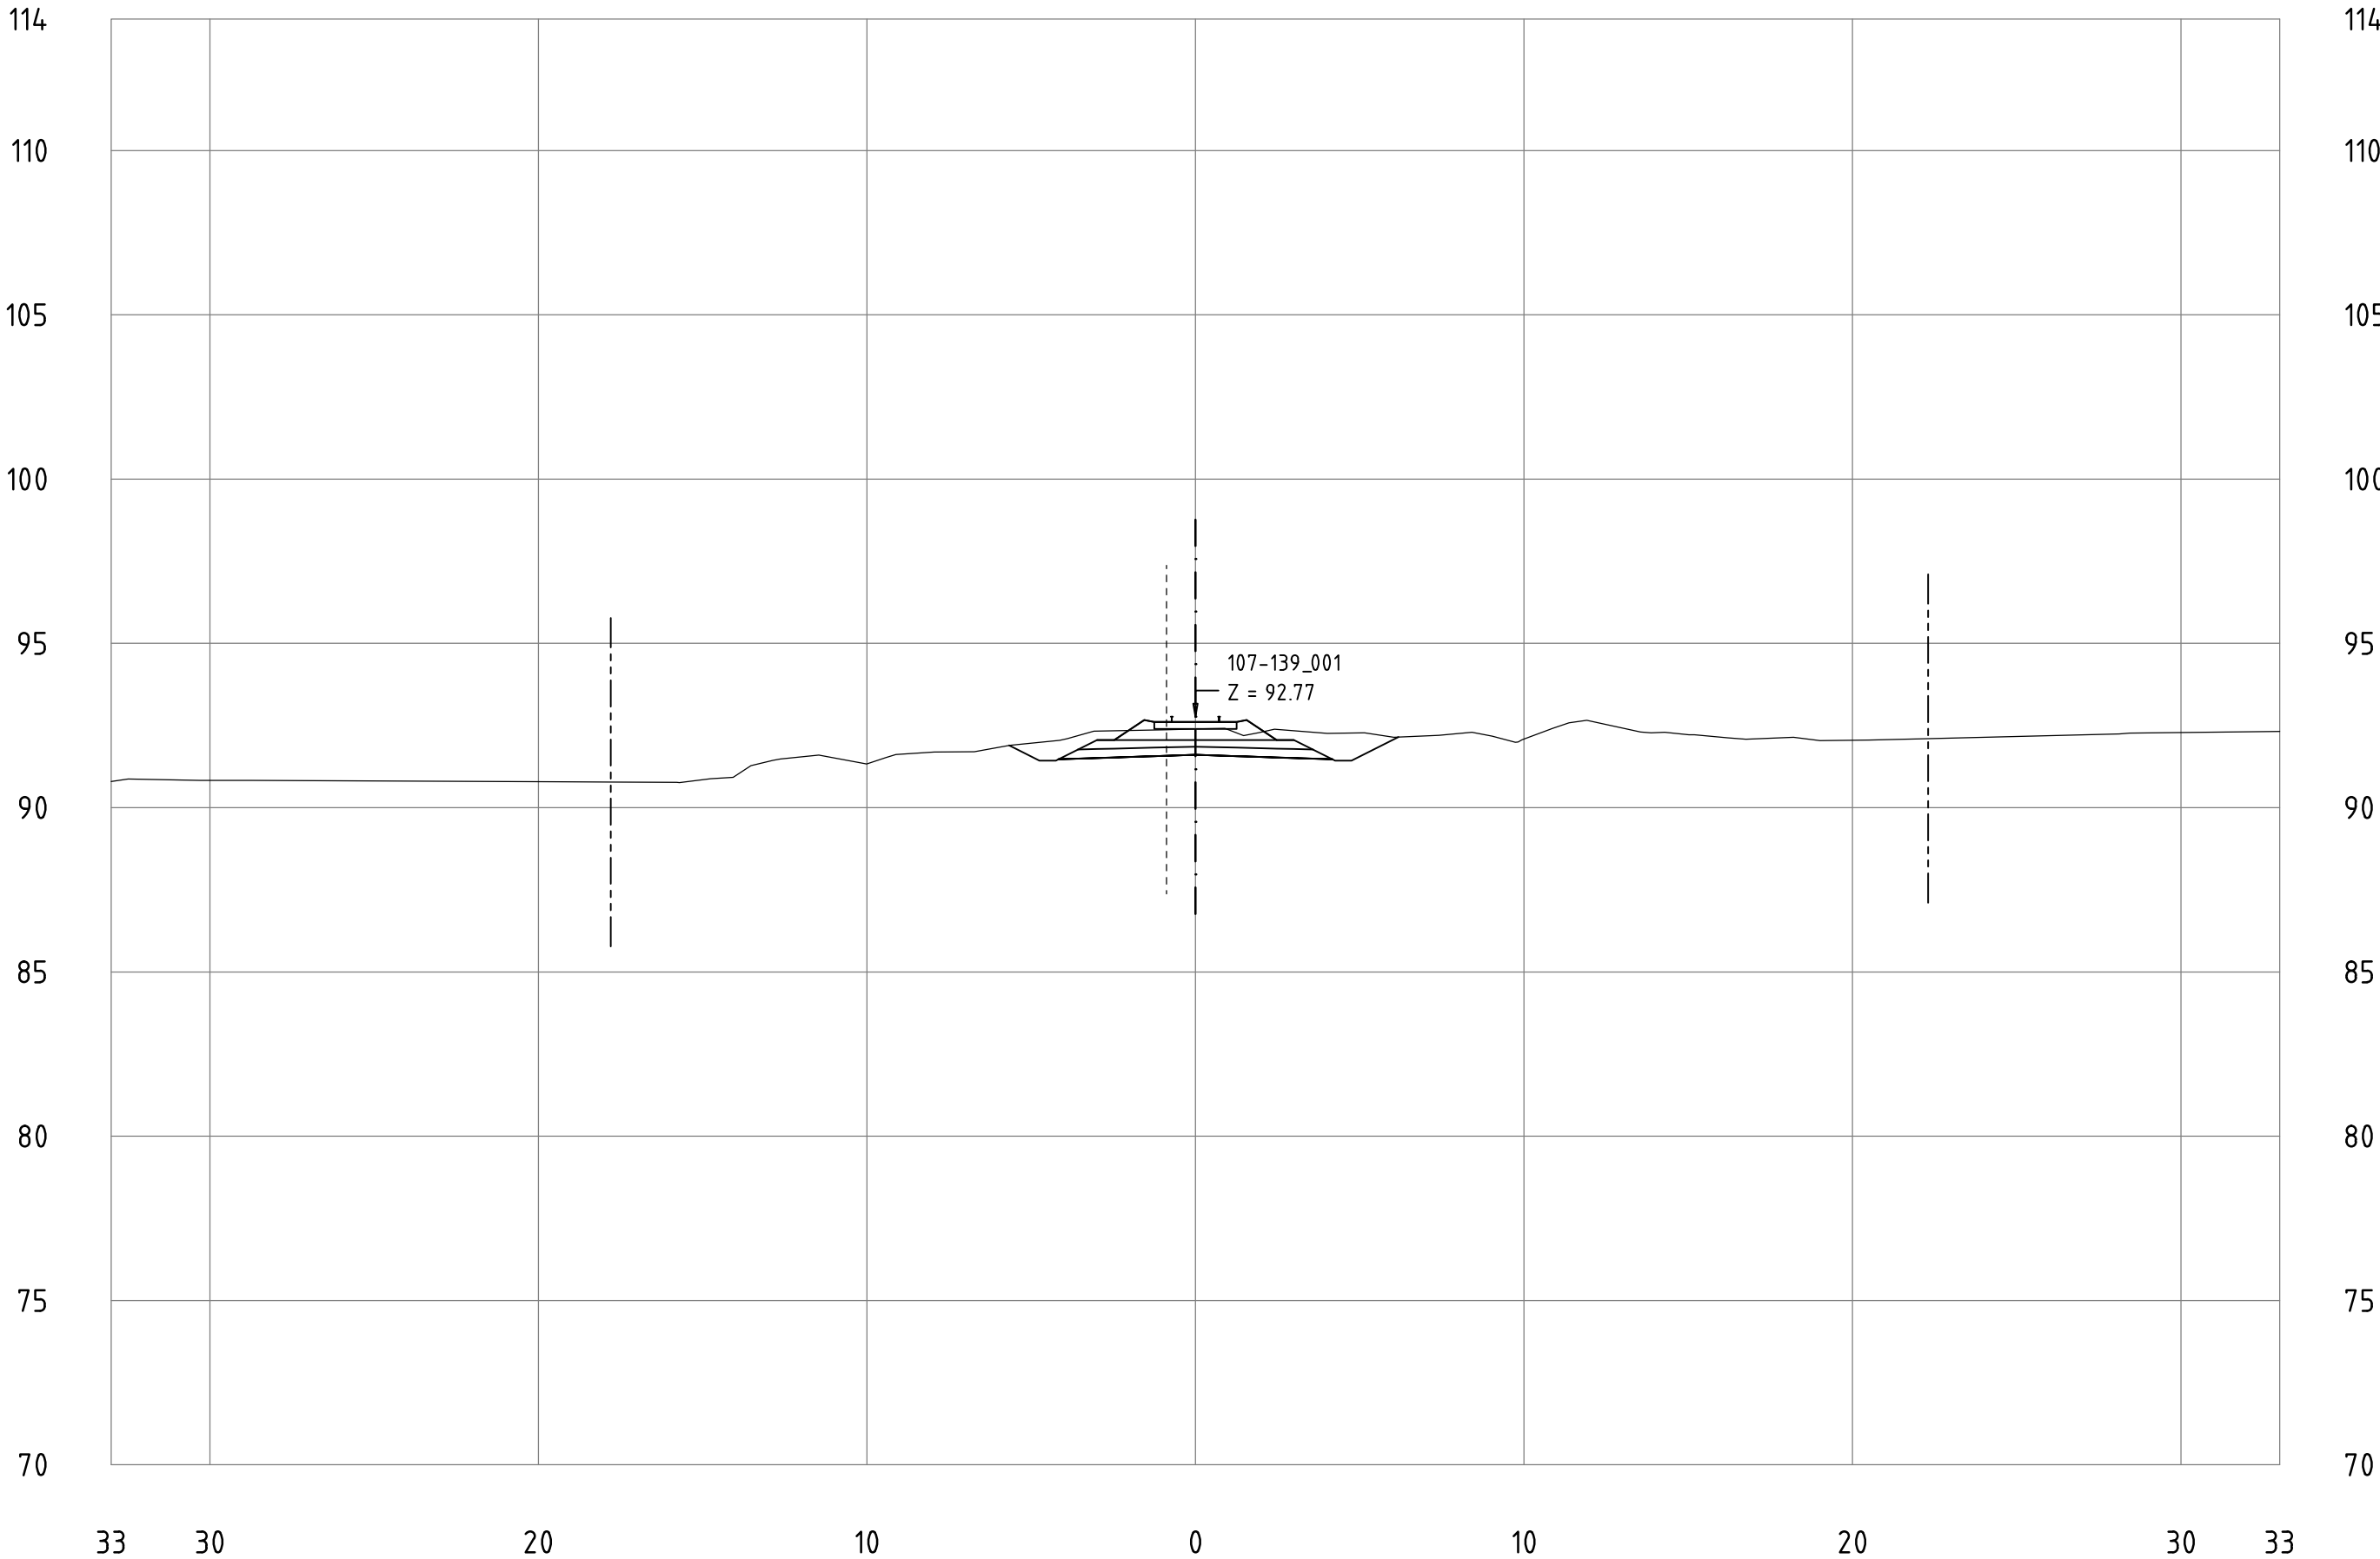


Railway Project

Technical cross-sections 1:200
All dimensions in meters

- Center line of new Railway track
- Center line of existing railway
- Railway Area borderline

107-139_001
KM 111+300

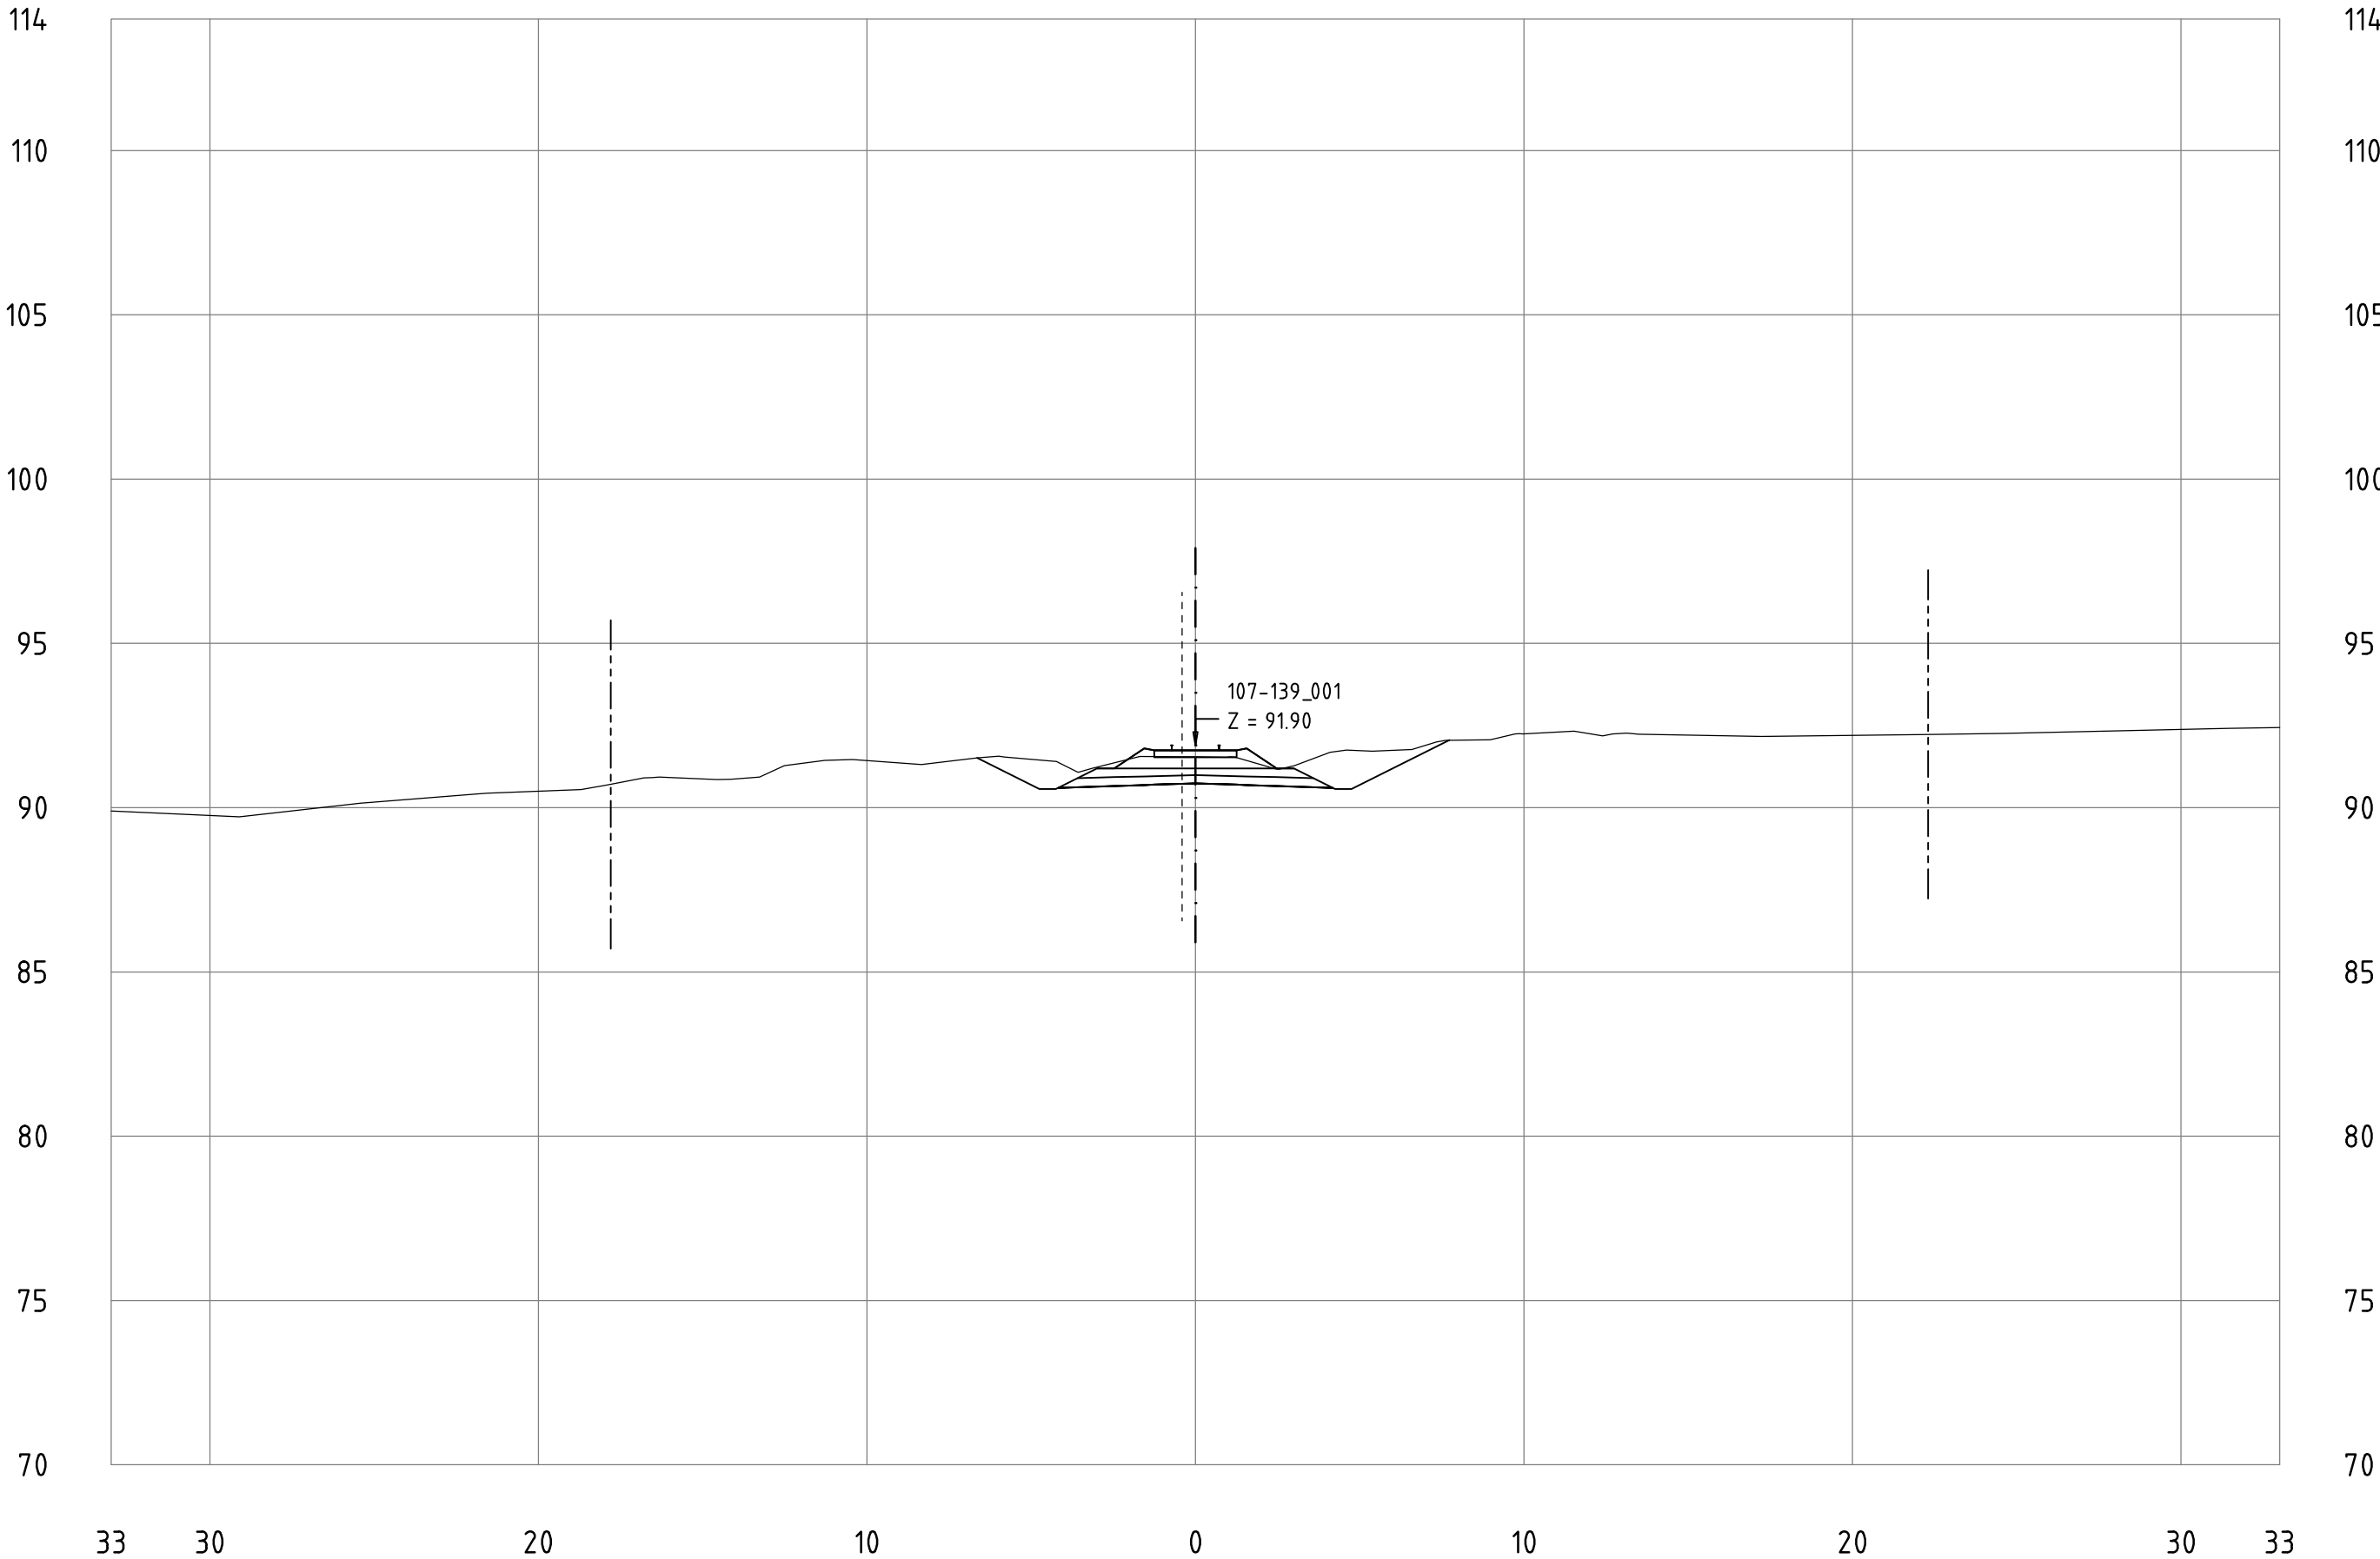


Railway Project

Technical cross-sections 1:200
All dimensions in meters

- Center line of new Railway track
- Center line of existing railway
- Railway Area borderline

107-139_001
KM 111+400

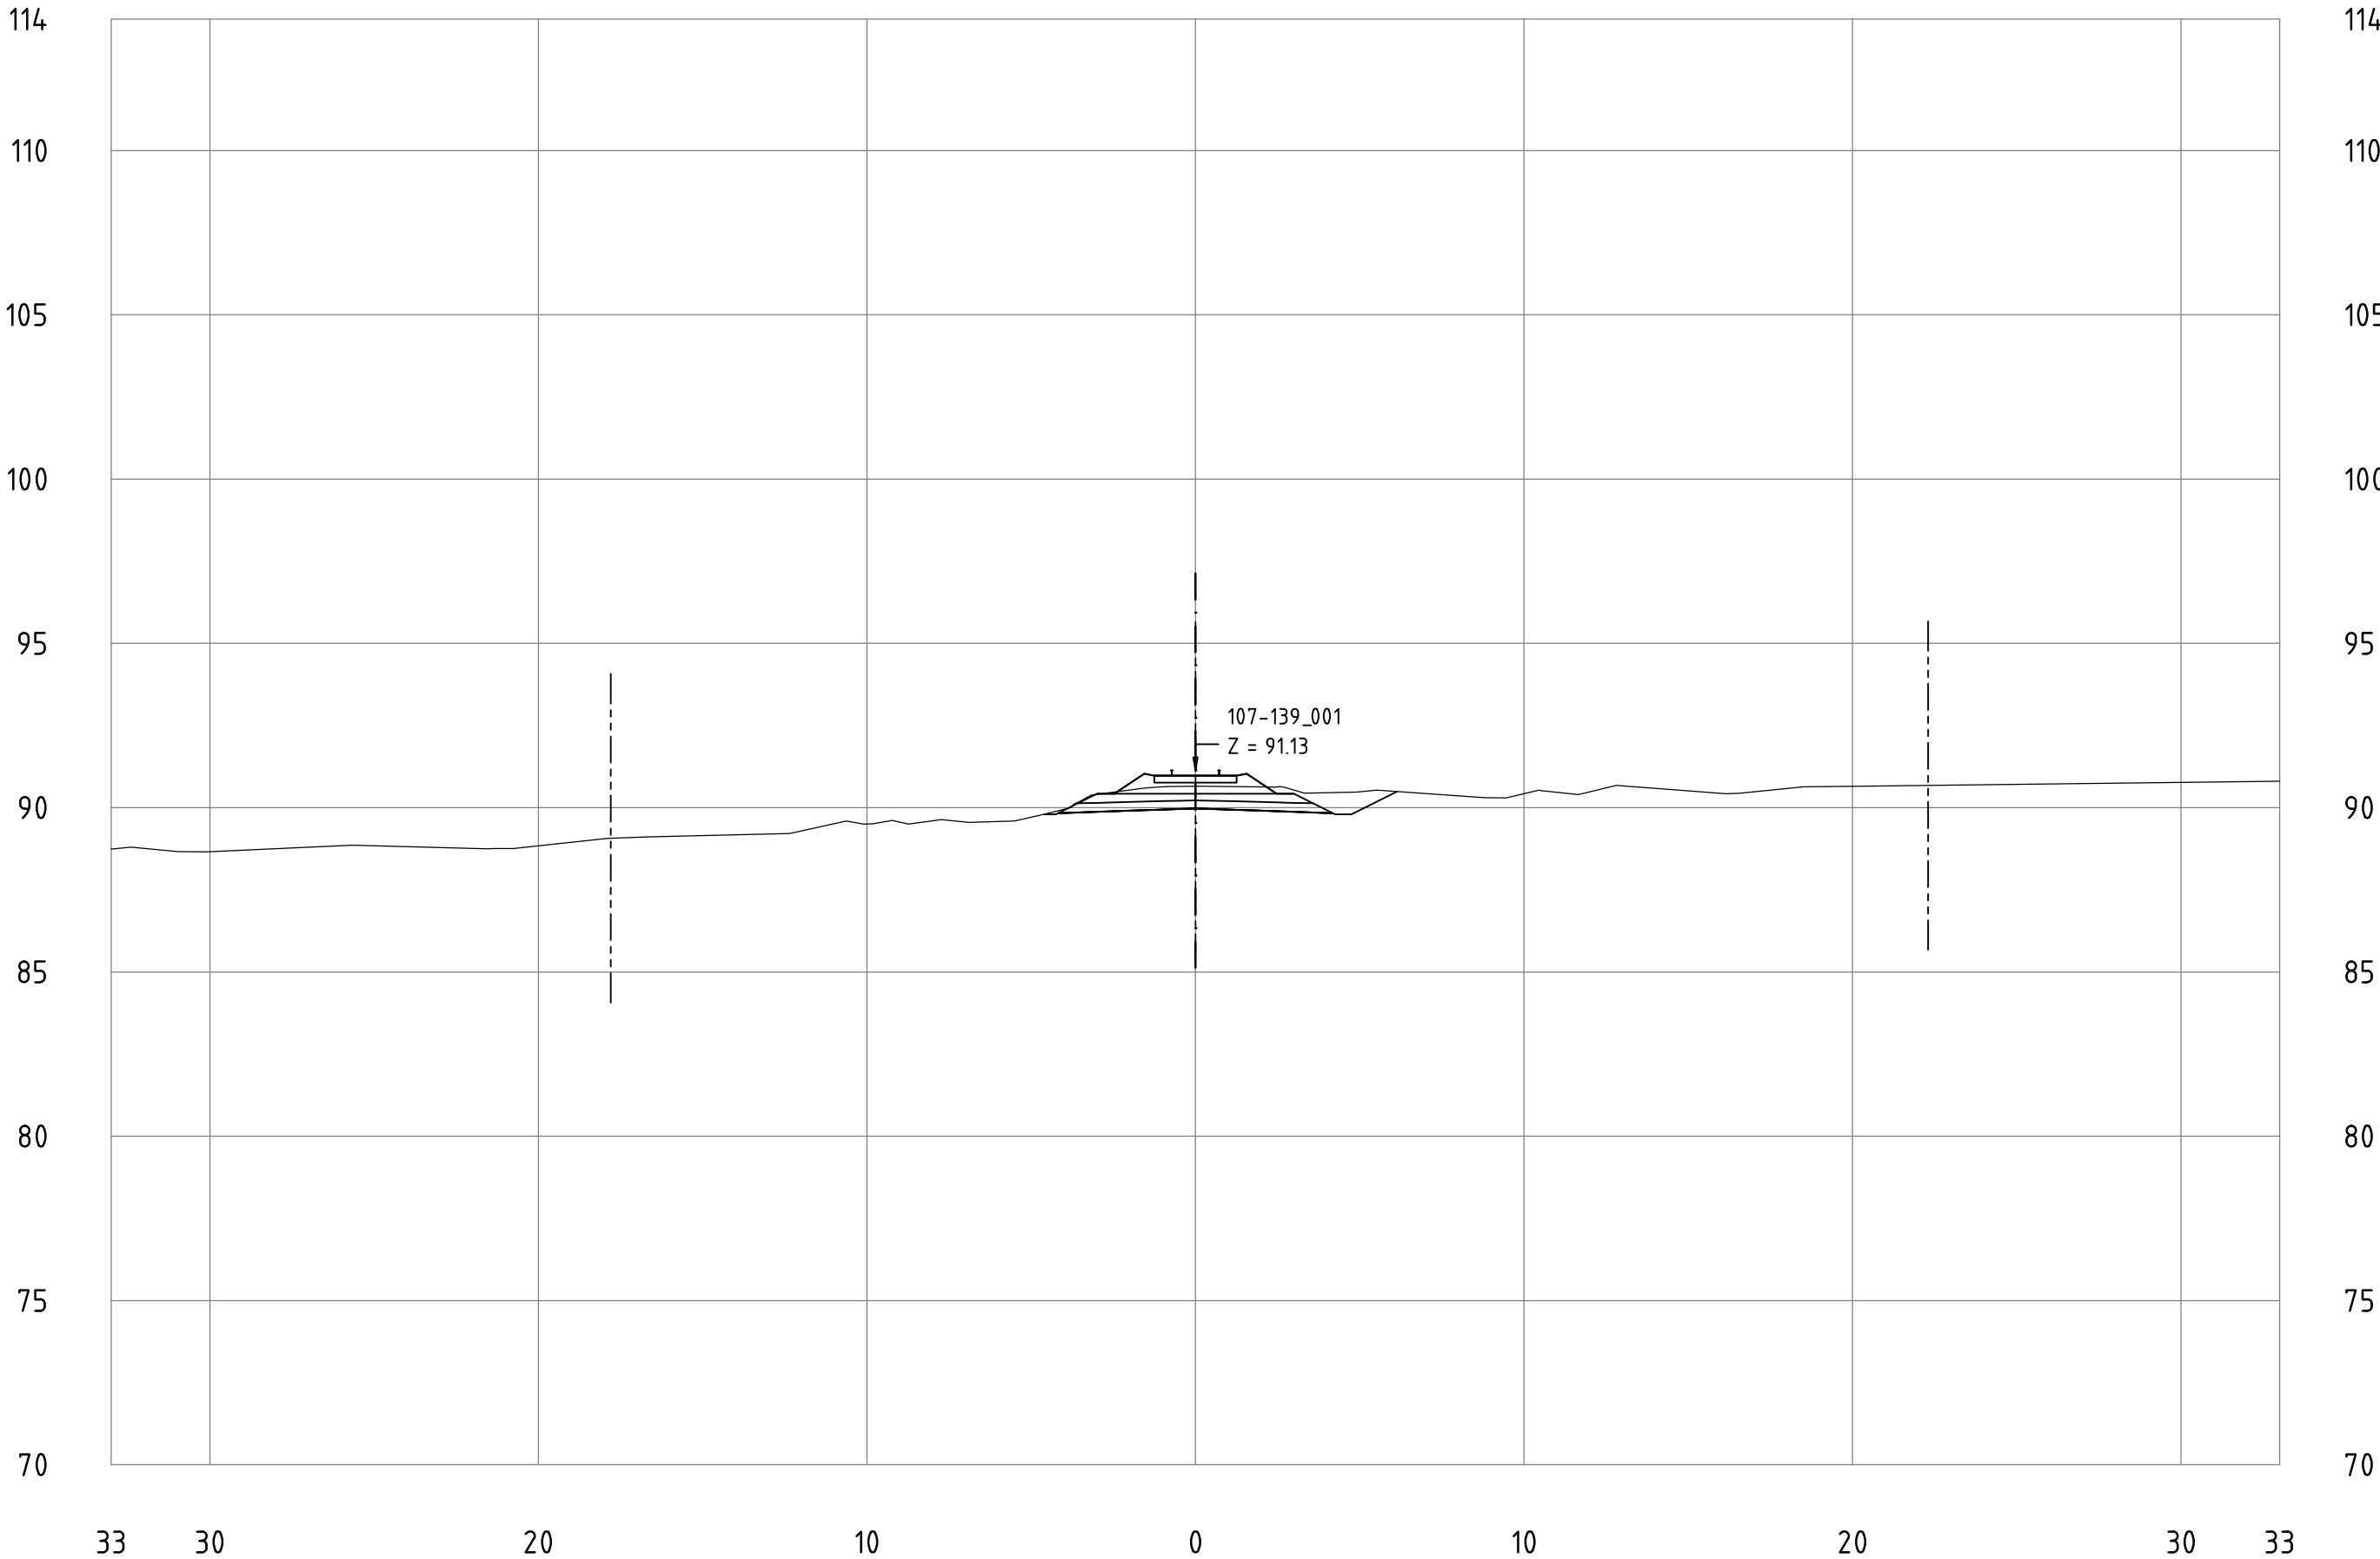


Railway Project

Technical cross-sections 1:200
All dimensions in meters

- Center line of new Railway track
- Center line of existing railway
- Railway Area borderline

107-139_001
KM 111+500

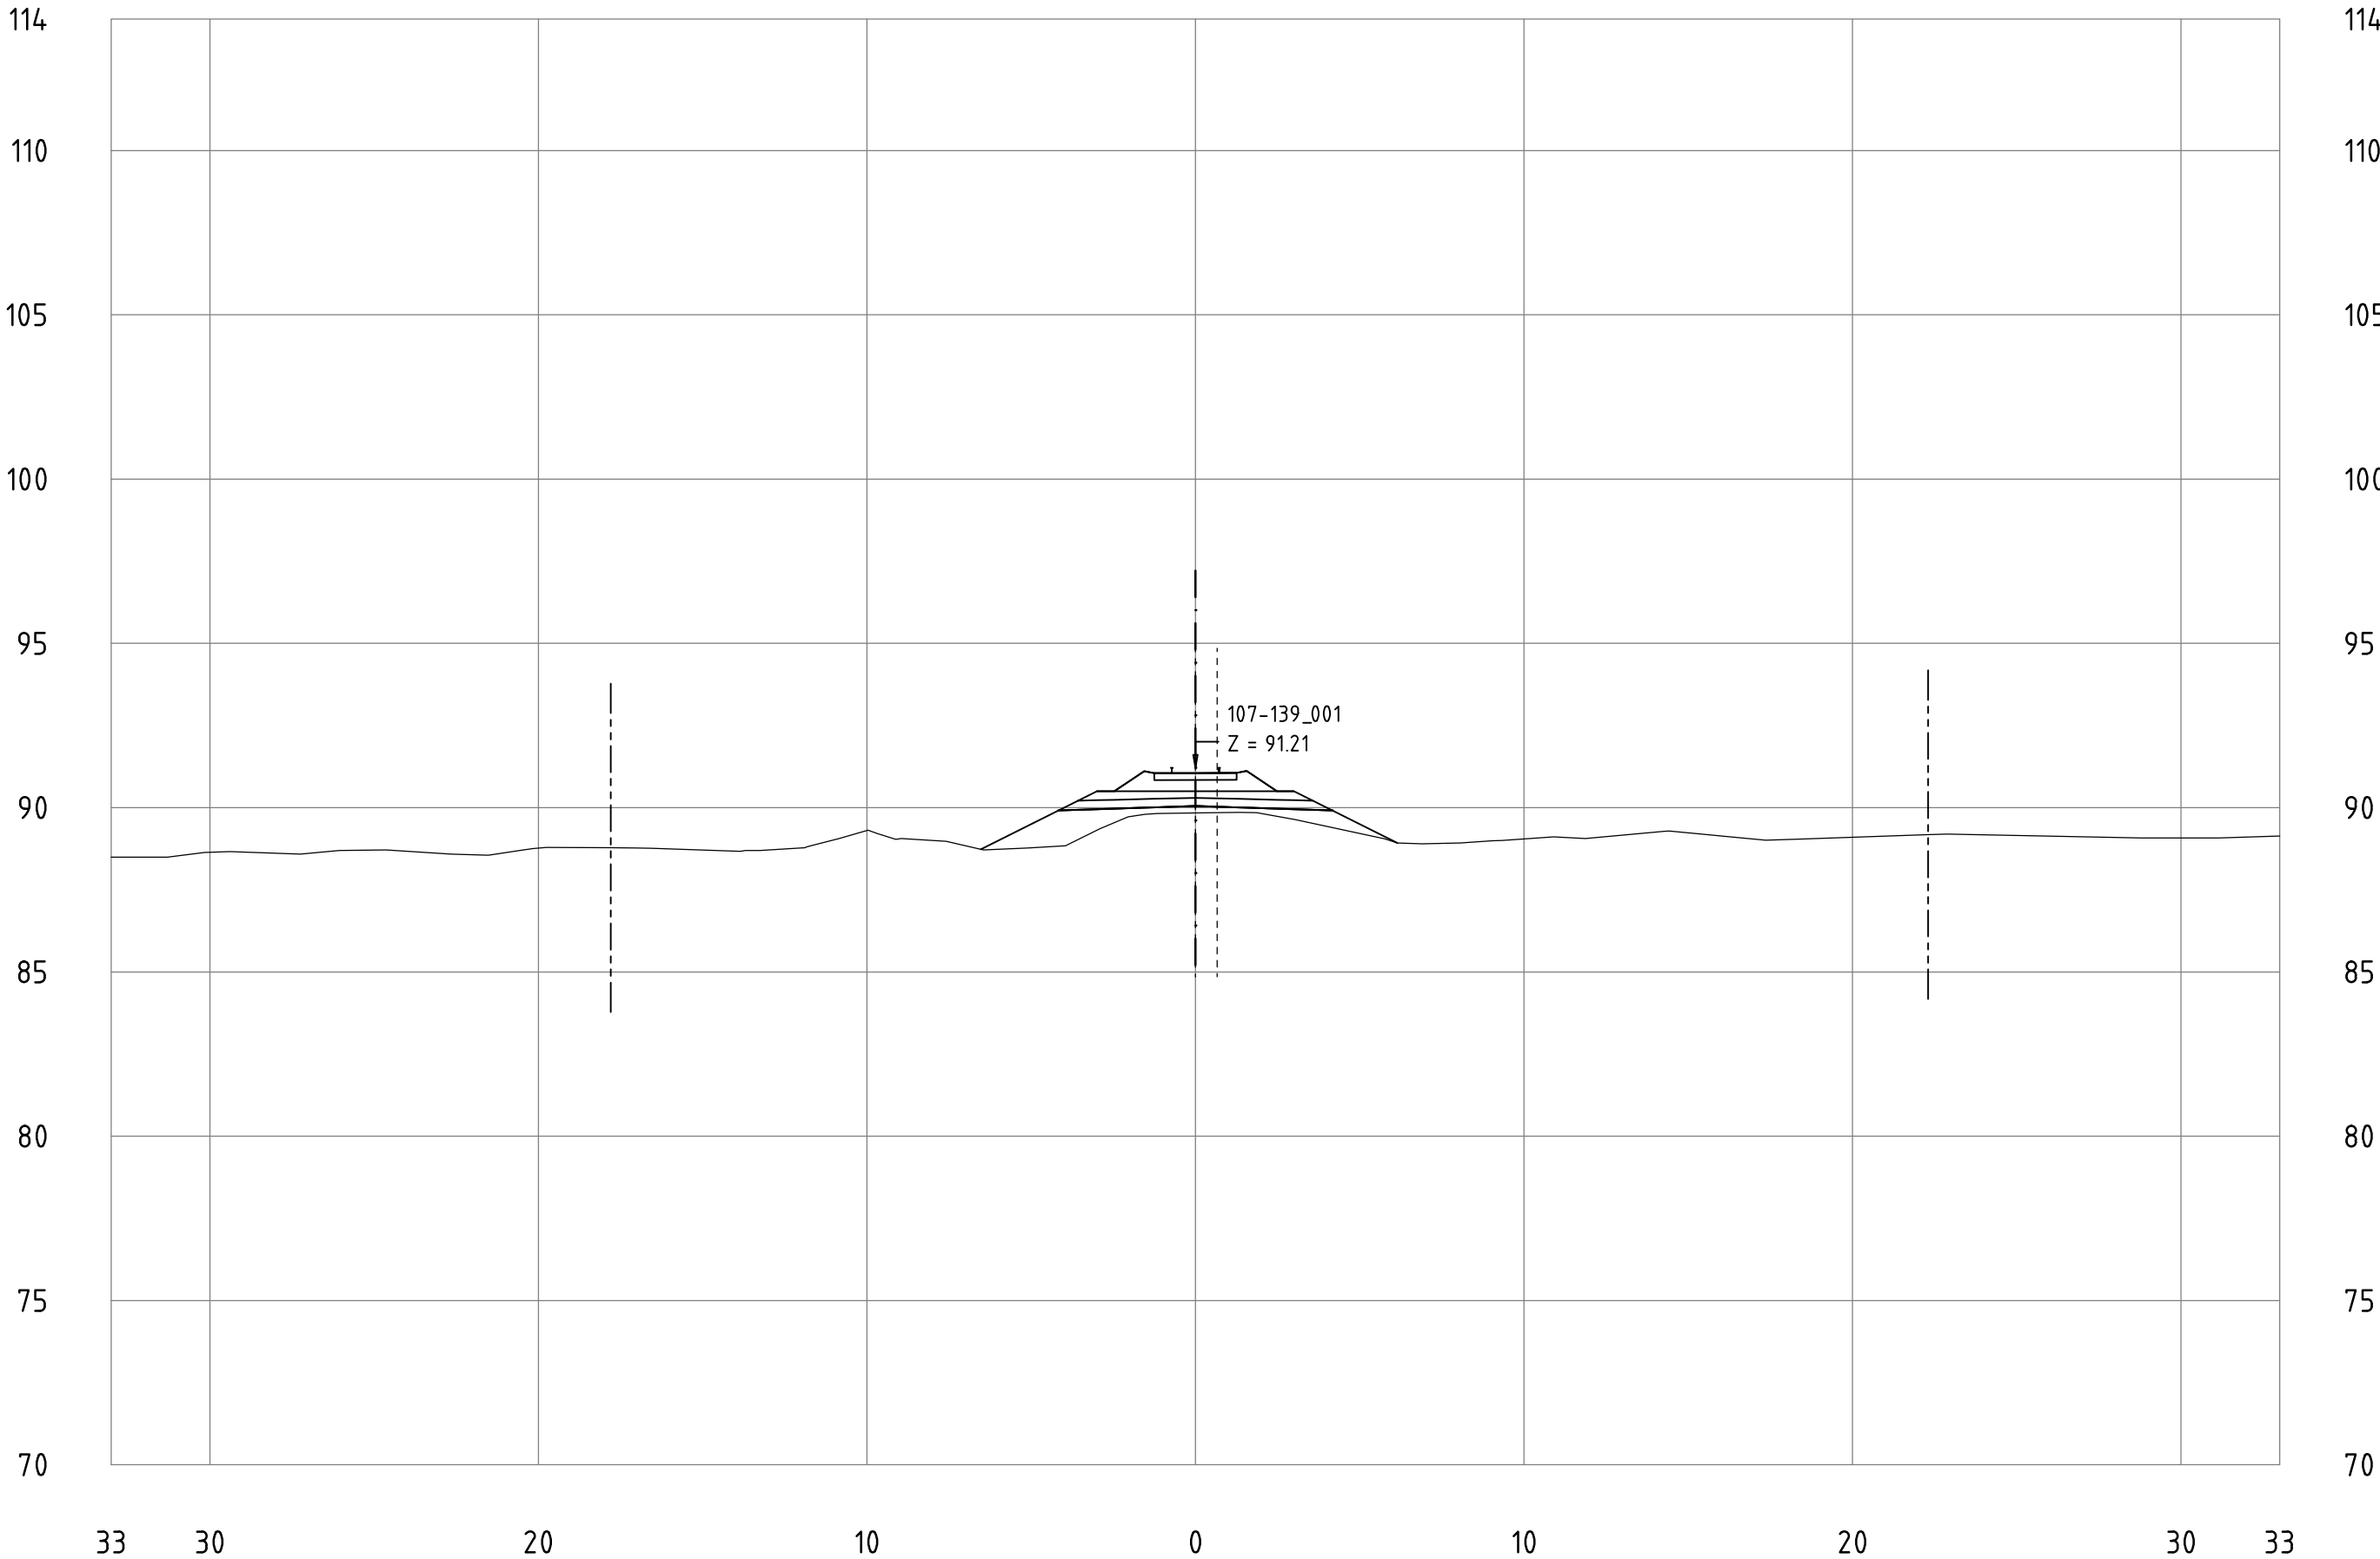


Railway Project

Technical cross-sections 1:200
All dimensions in meters

- Center line of new Railway track
- Center line of existing railway
- Railway Area borderline

107-139_001
KM 111+600

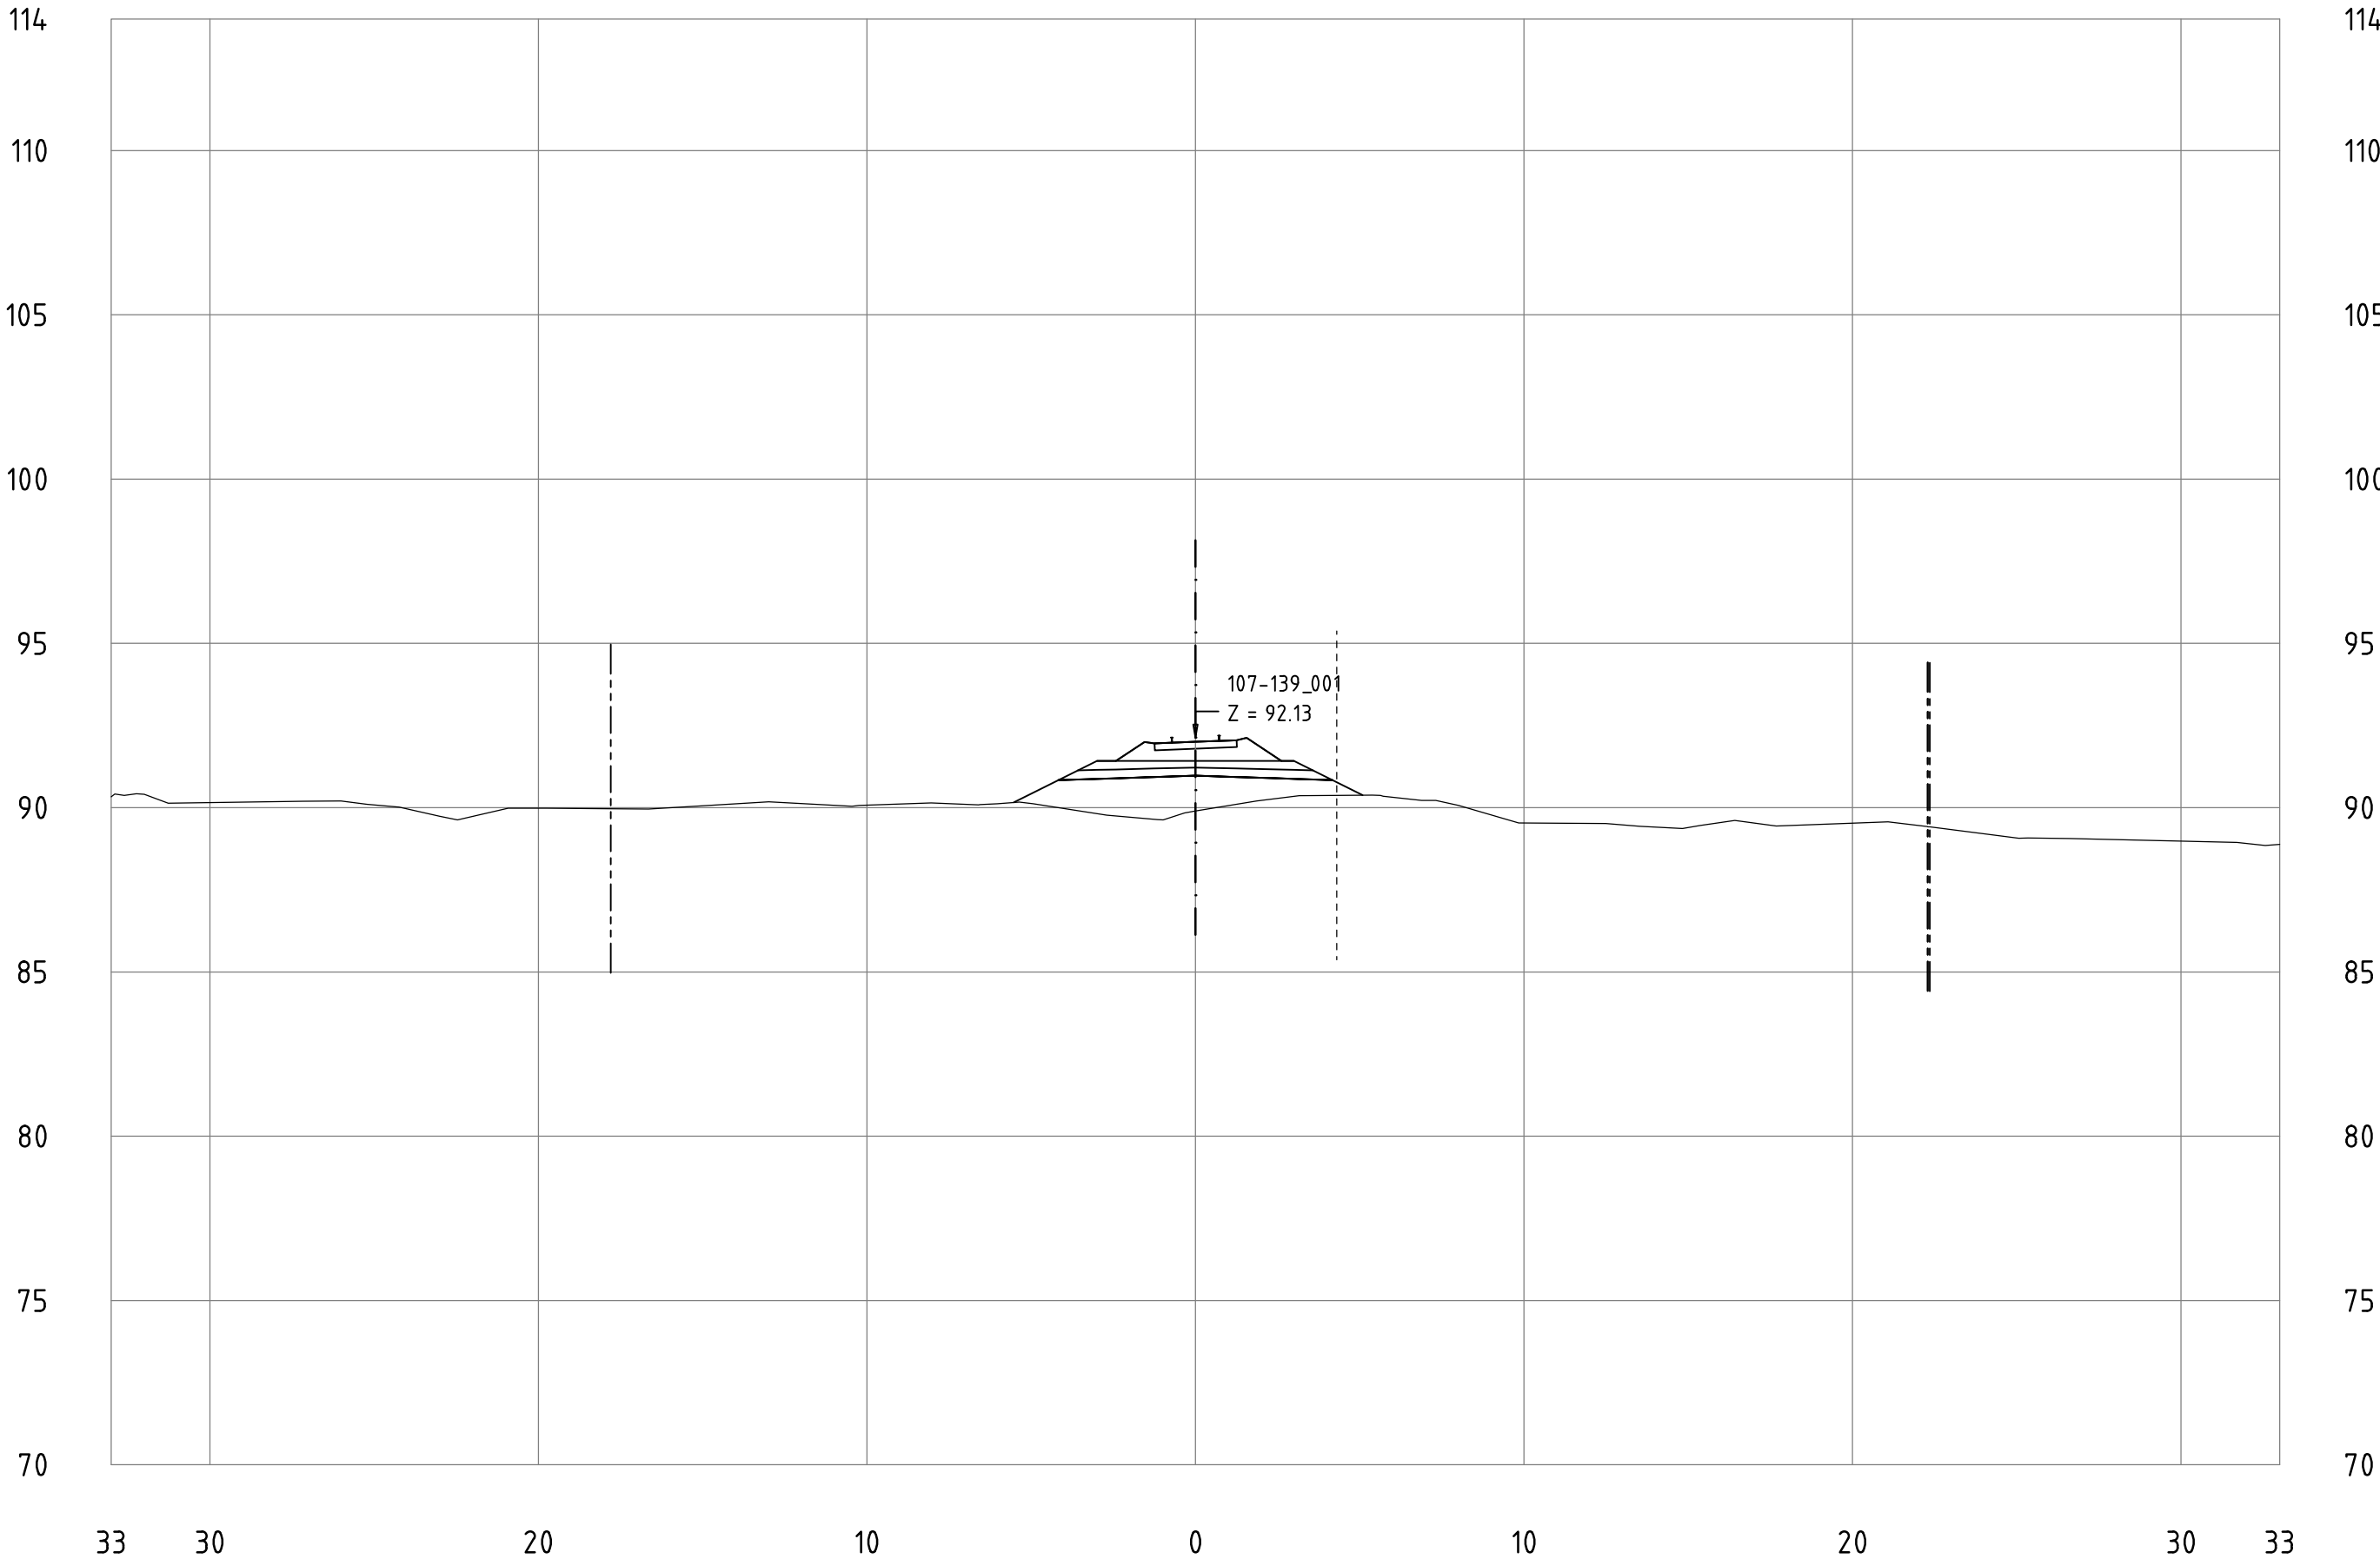


Railway Project

Technical cross-sections 1:200
All dimensions in meters

- Center line of new Railway track
- Center line of existing railway
- Railway Area borderline

107-139_001
KM 111+700

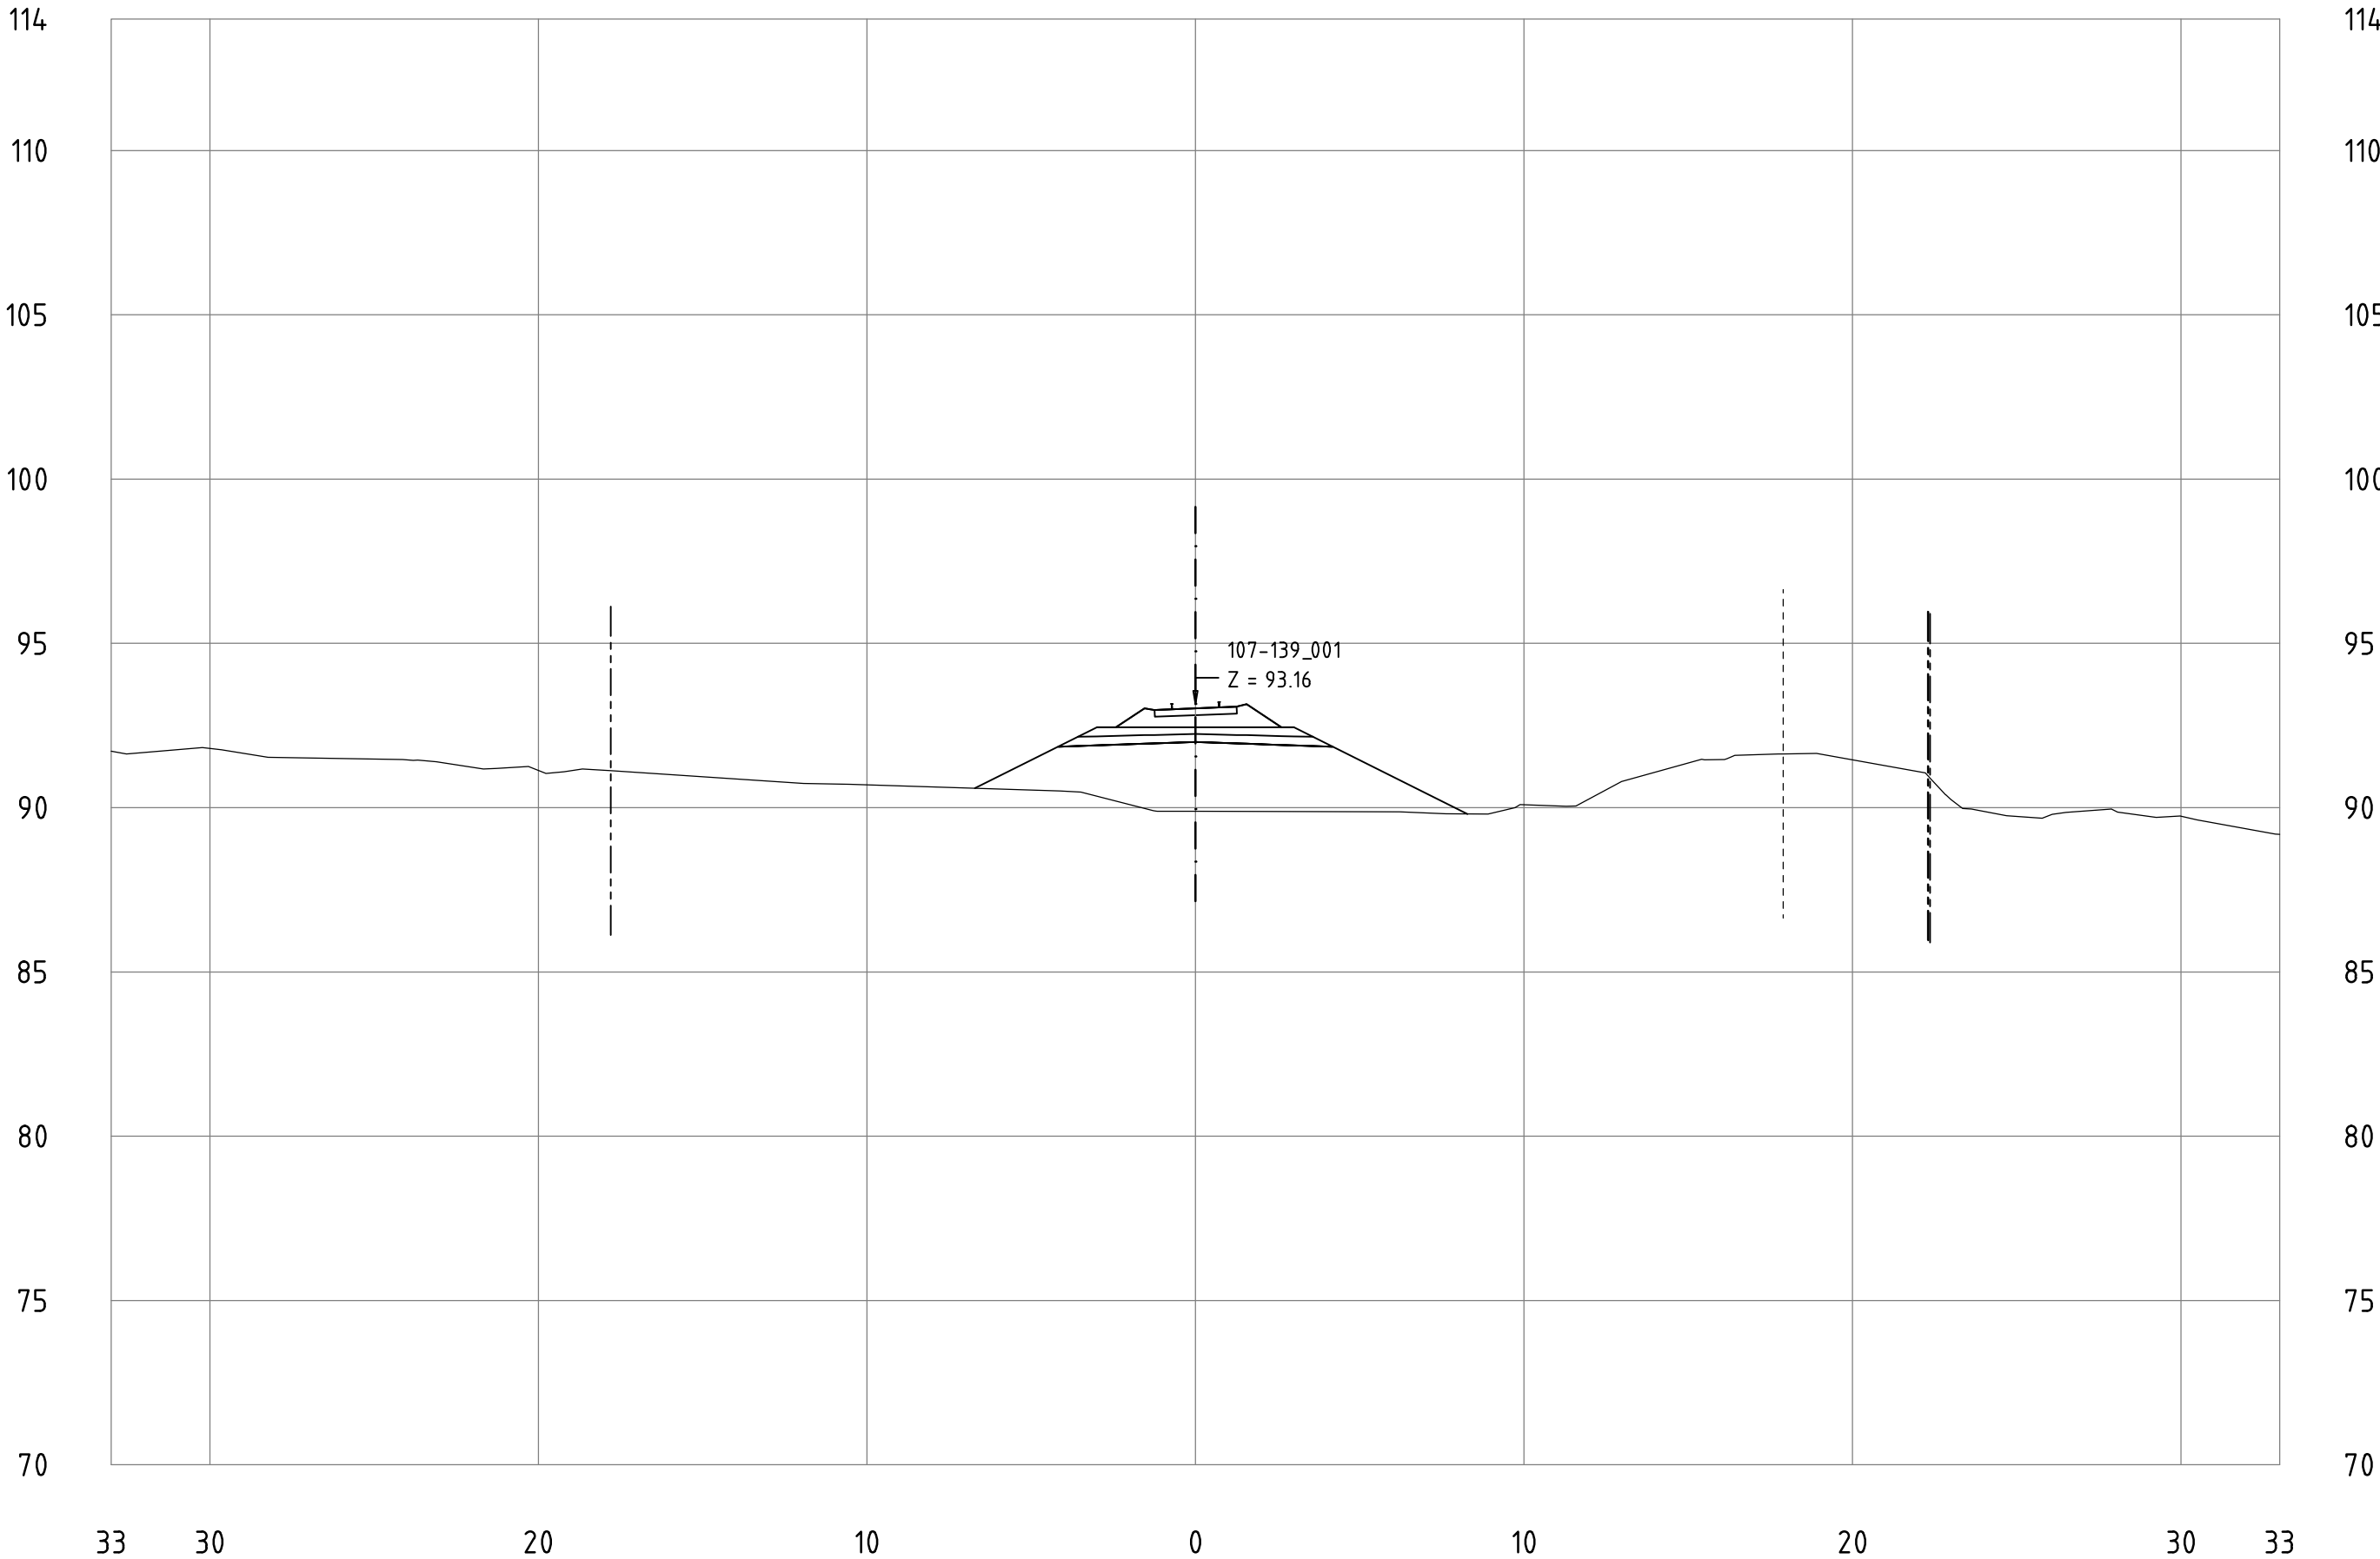



Railway Project

Technical cross-sections 1:200
All dimensions in meters

- Center line of new Railway track
- Center line of existing railway
- Railway Area borderline

107-139_001
KM 111+800

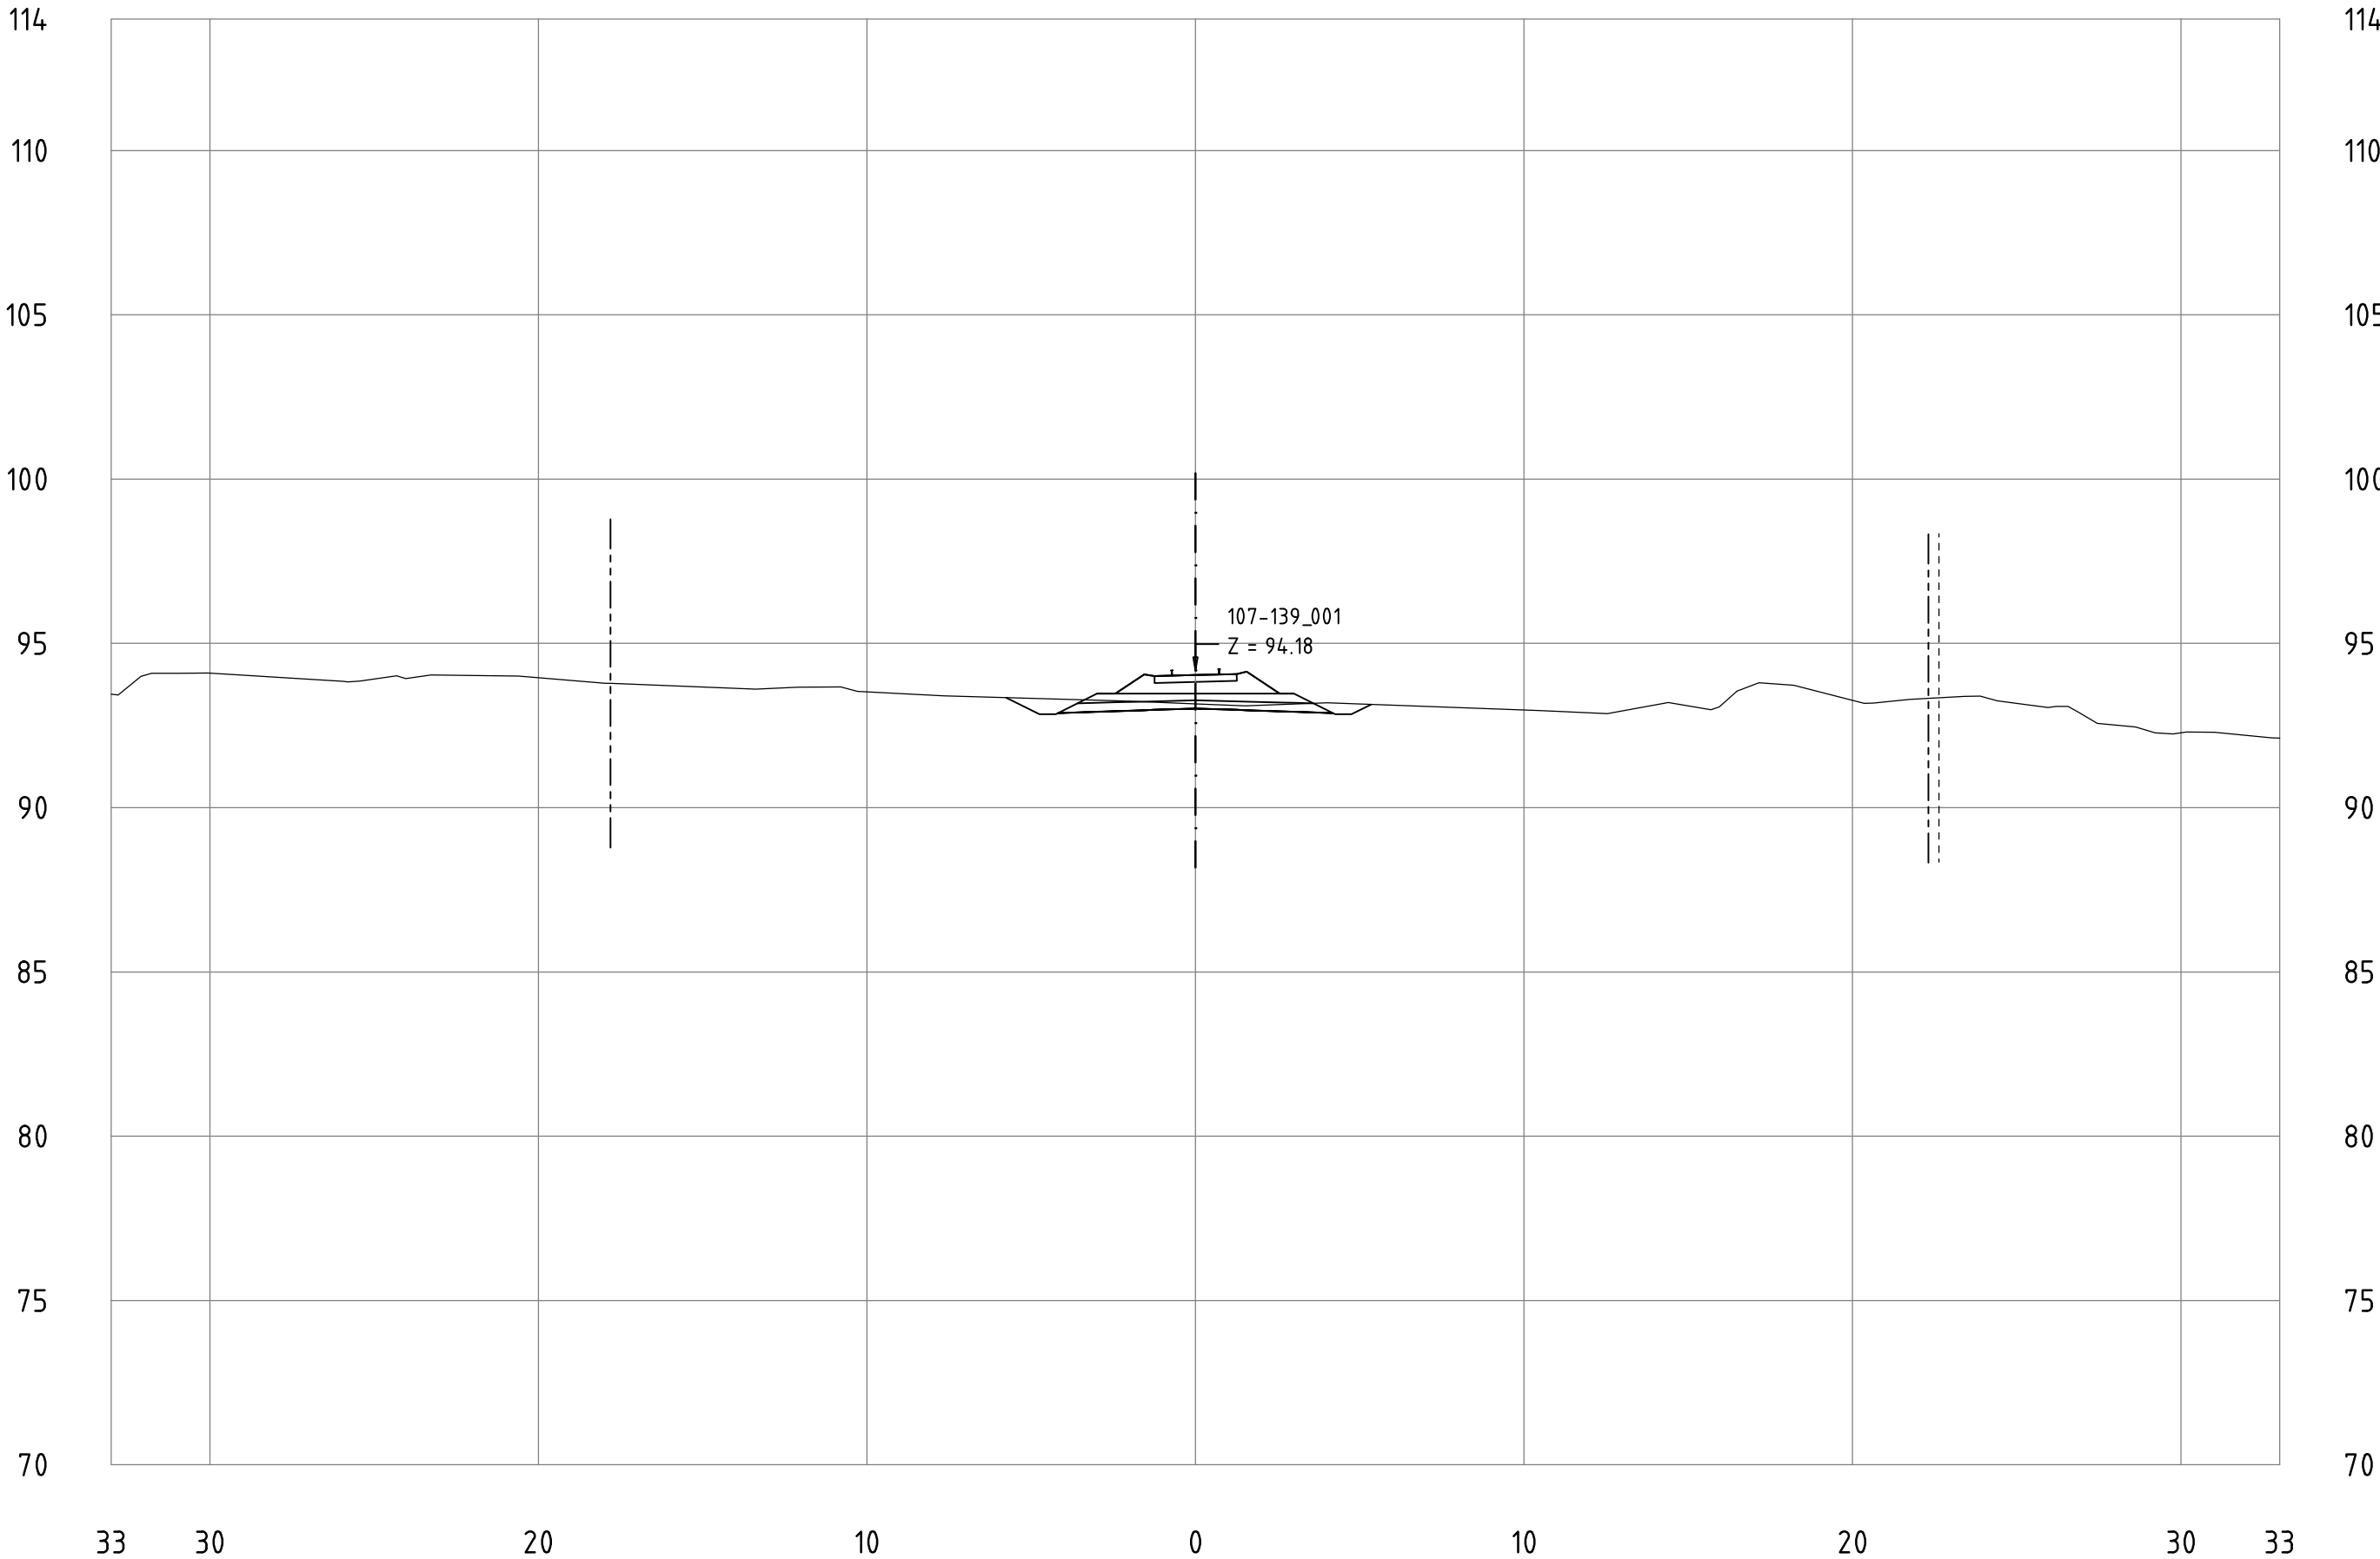

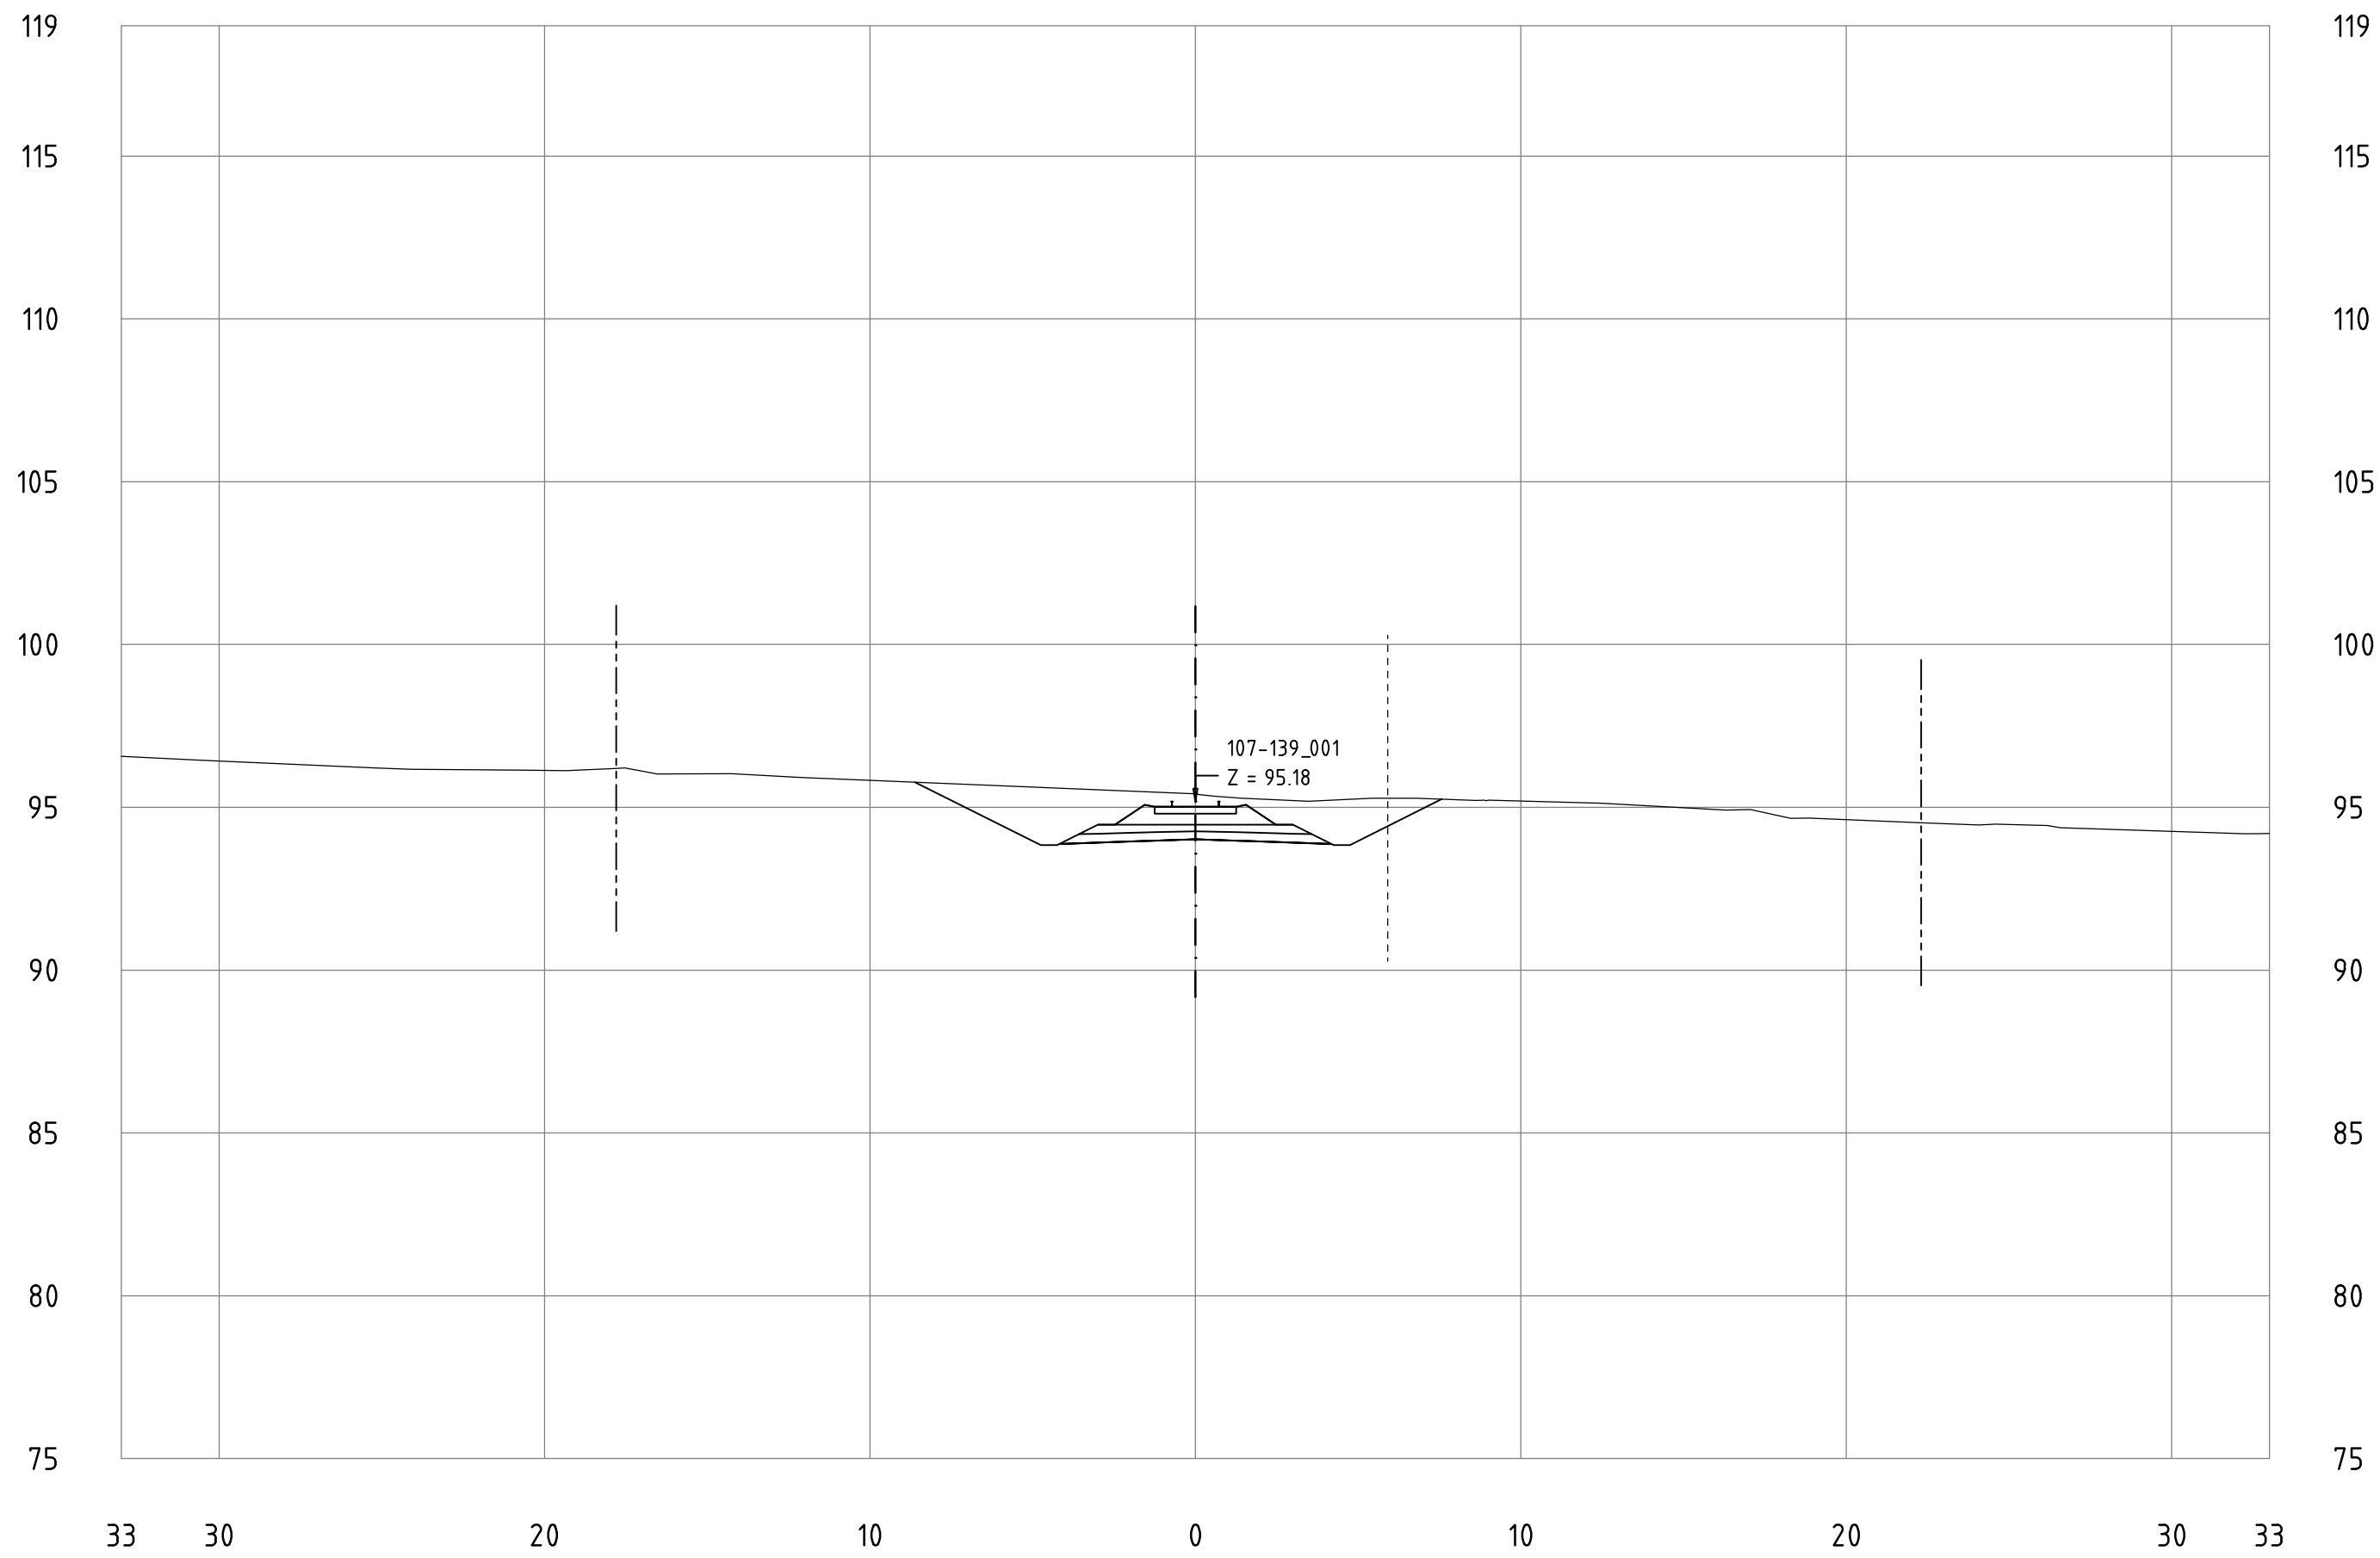


Railway Project

Technical cross-sections 1:200
All dimensions in meters

- Center line of new Railway track
- Center line of existing railway
- Railway Area borderline

107-139_001
KM 112+000

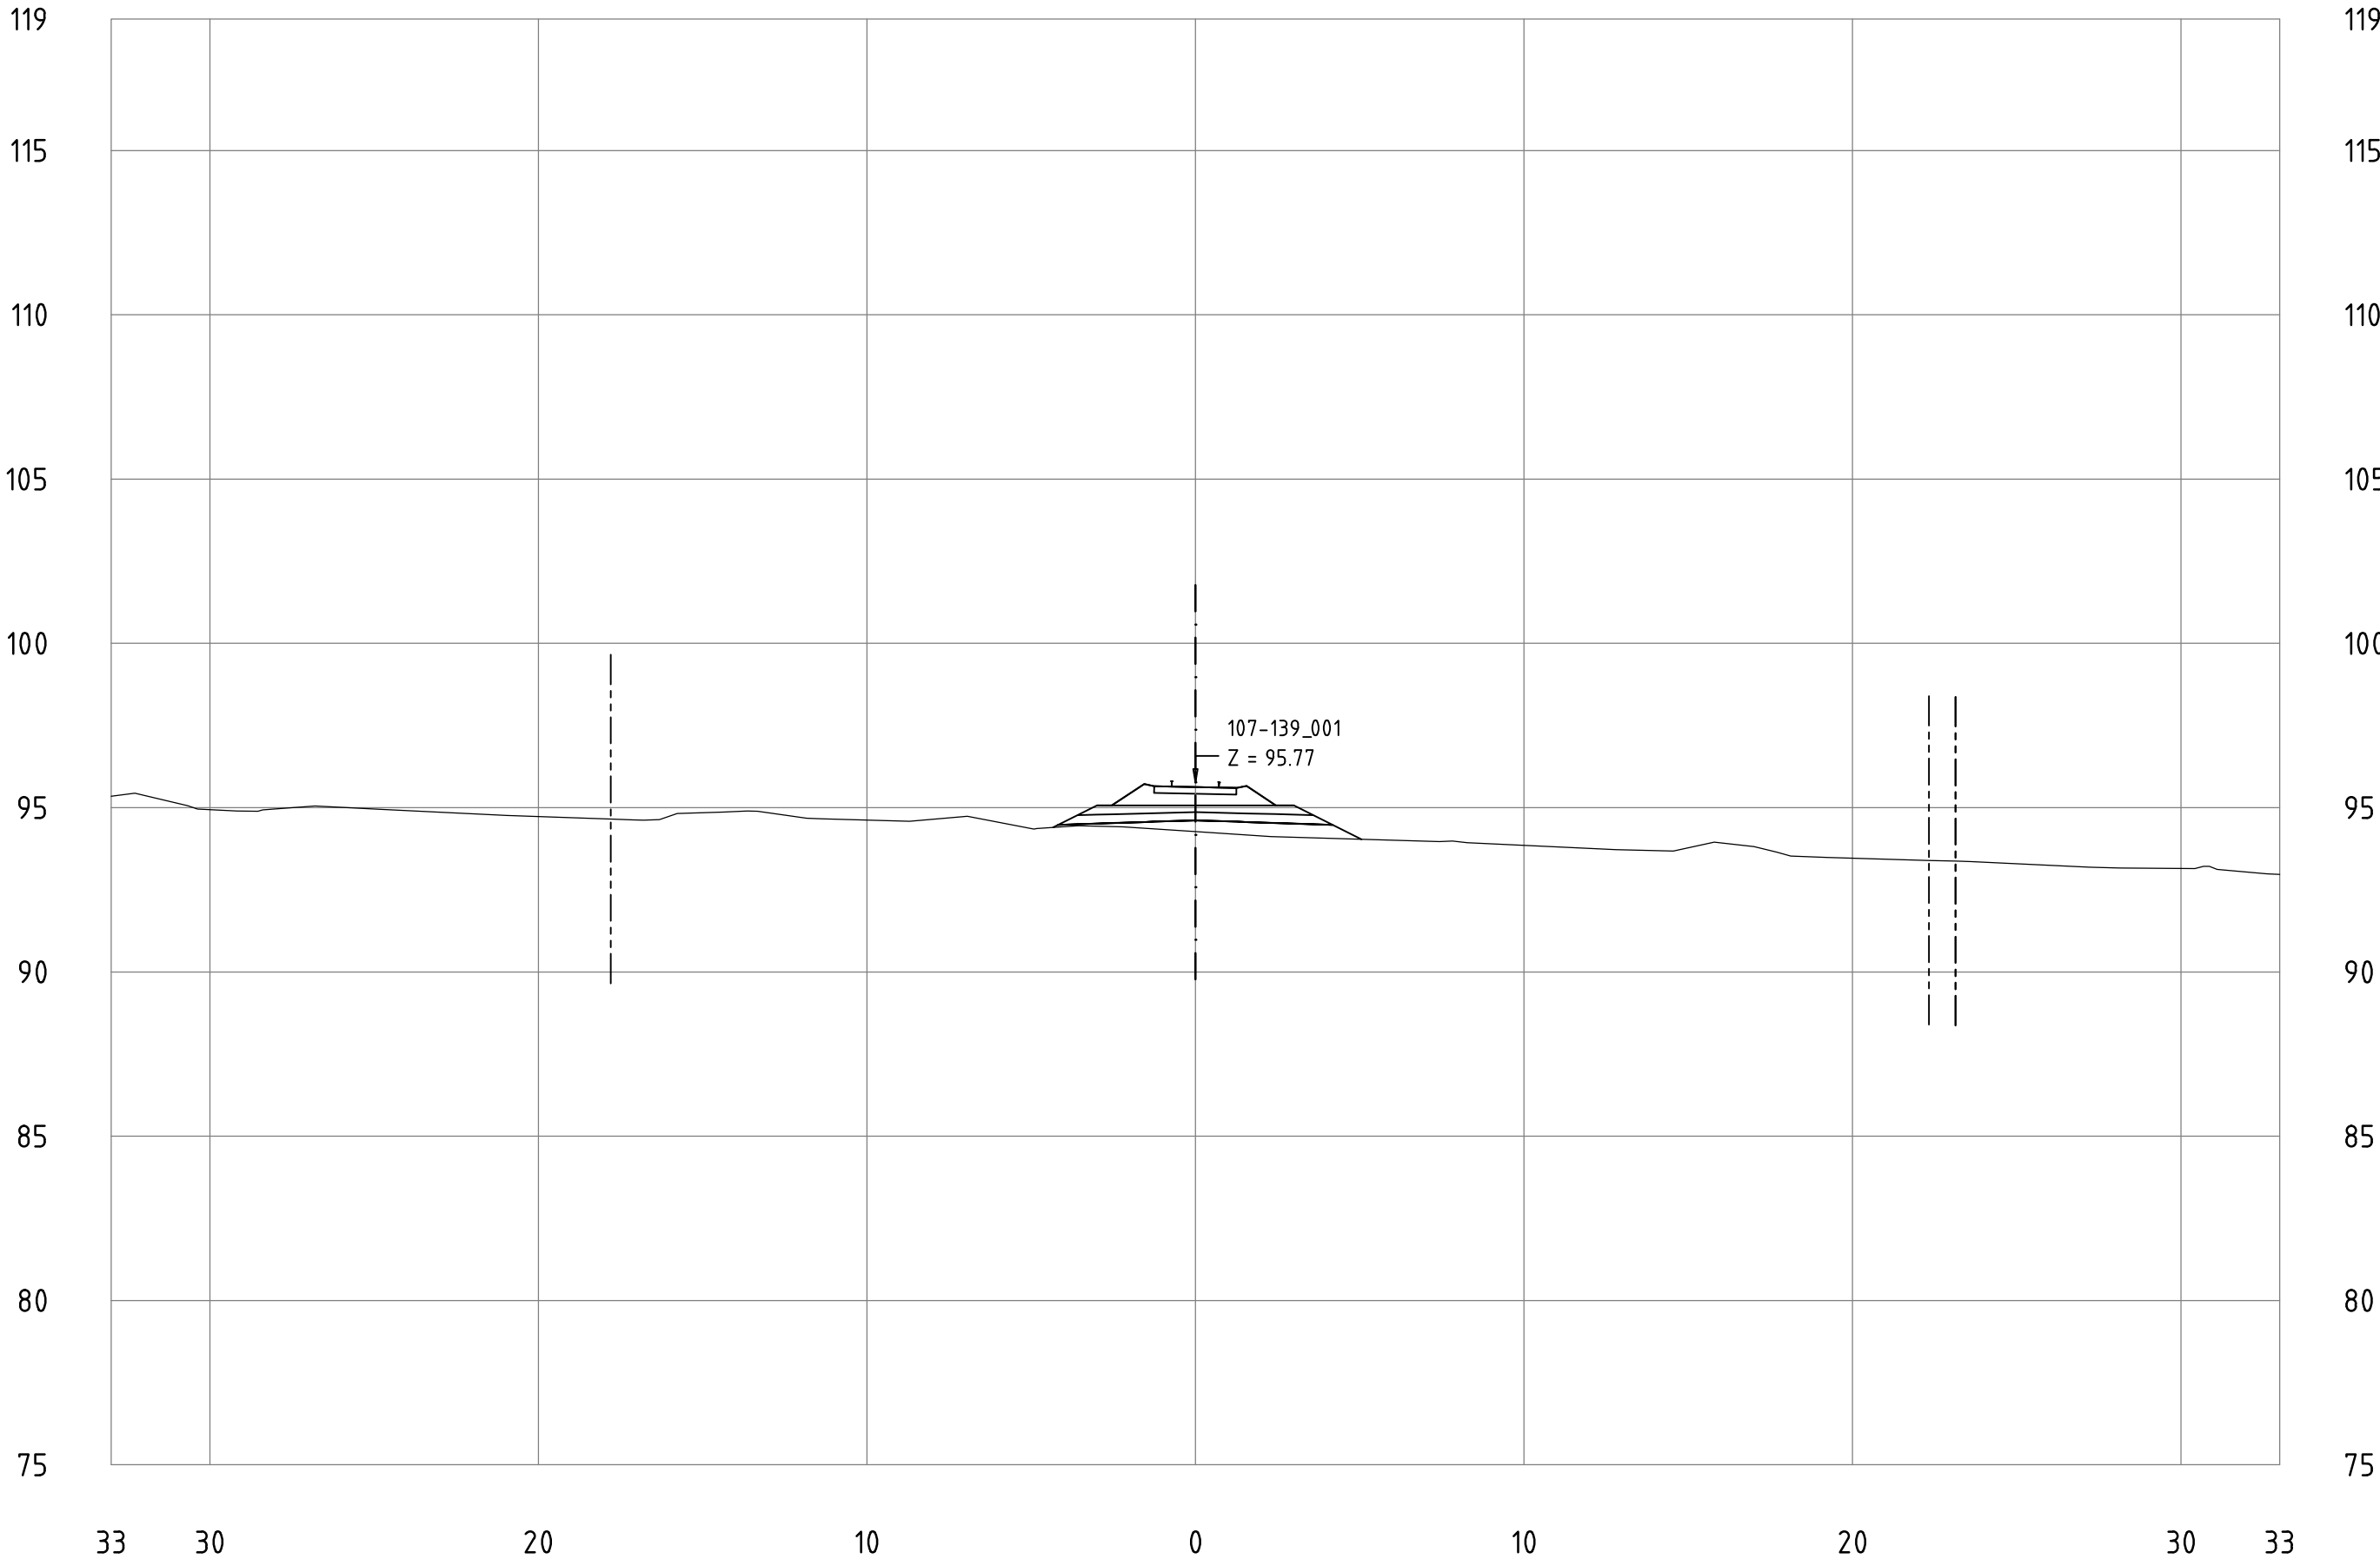


Railway Project

Technical cross-sections 1:200
All dimensions in meters

- Center line of new Railway track
- Center line of existing railway
- Railway Area borderline

107-139_001
KM 112+100

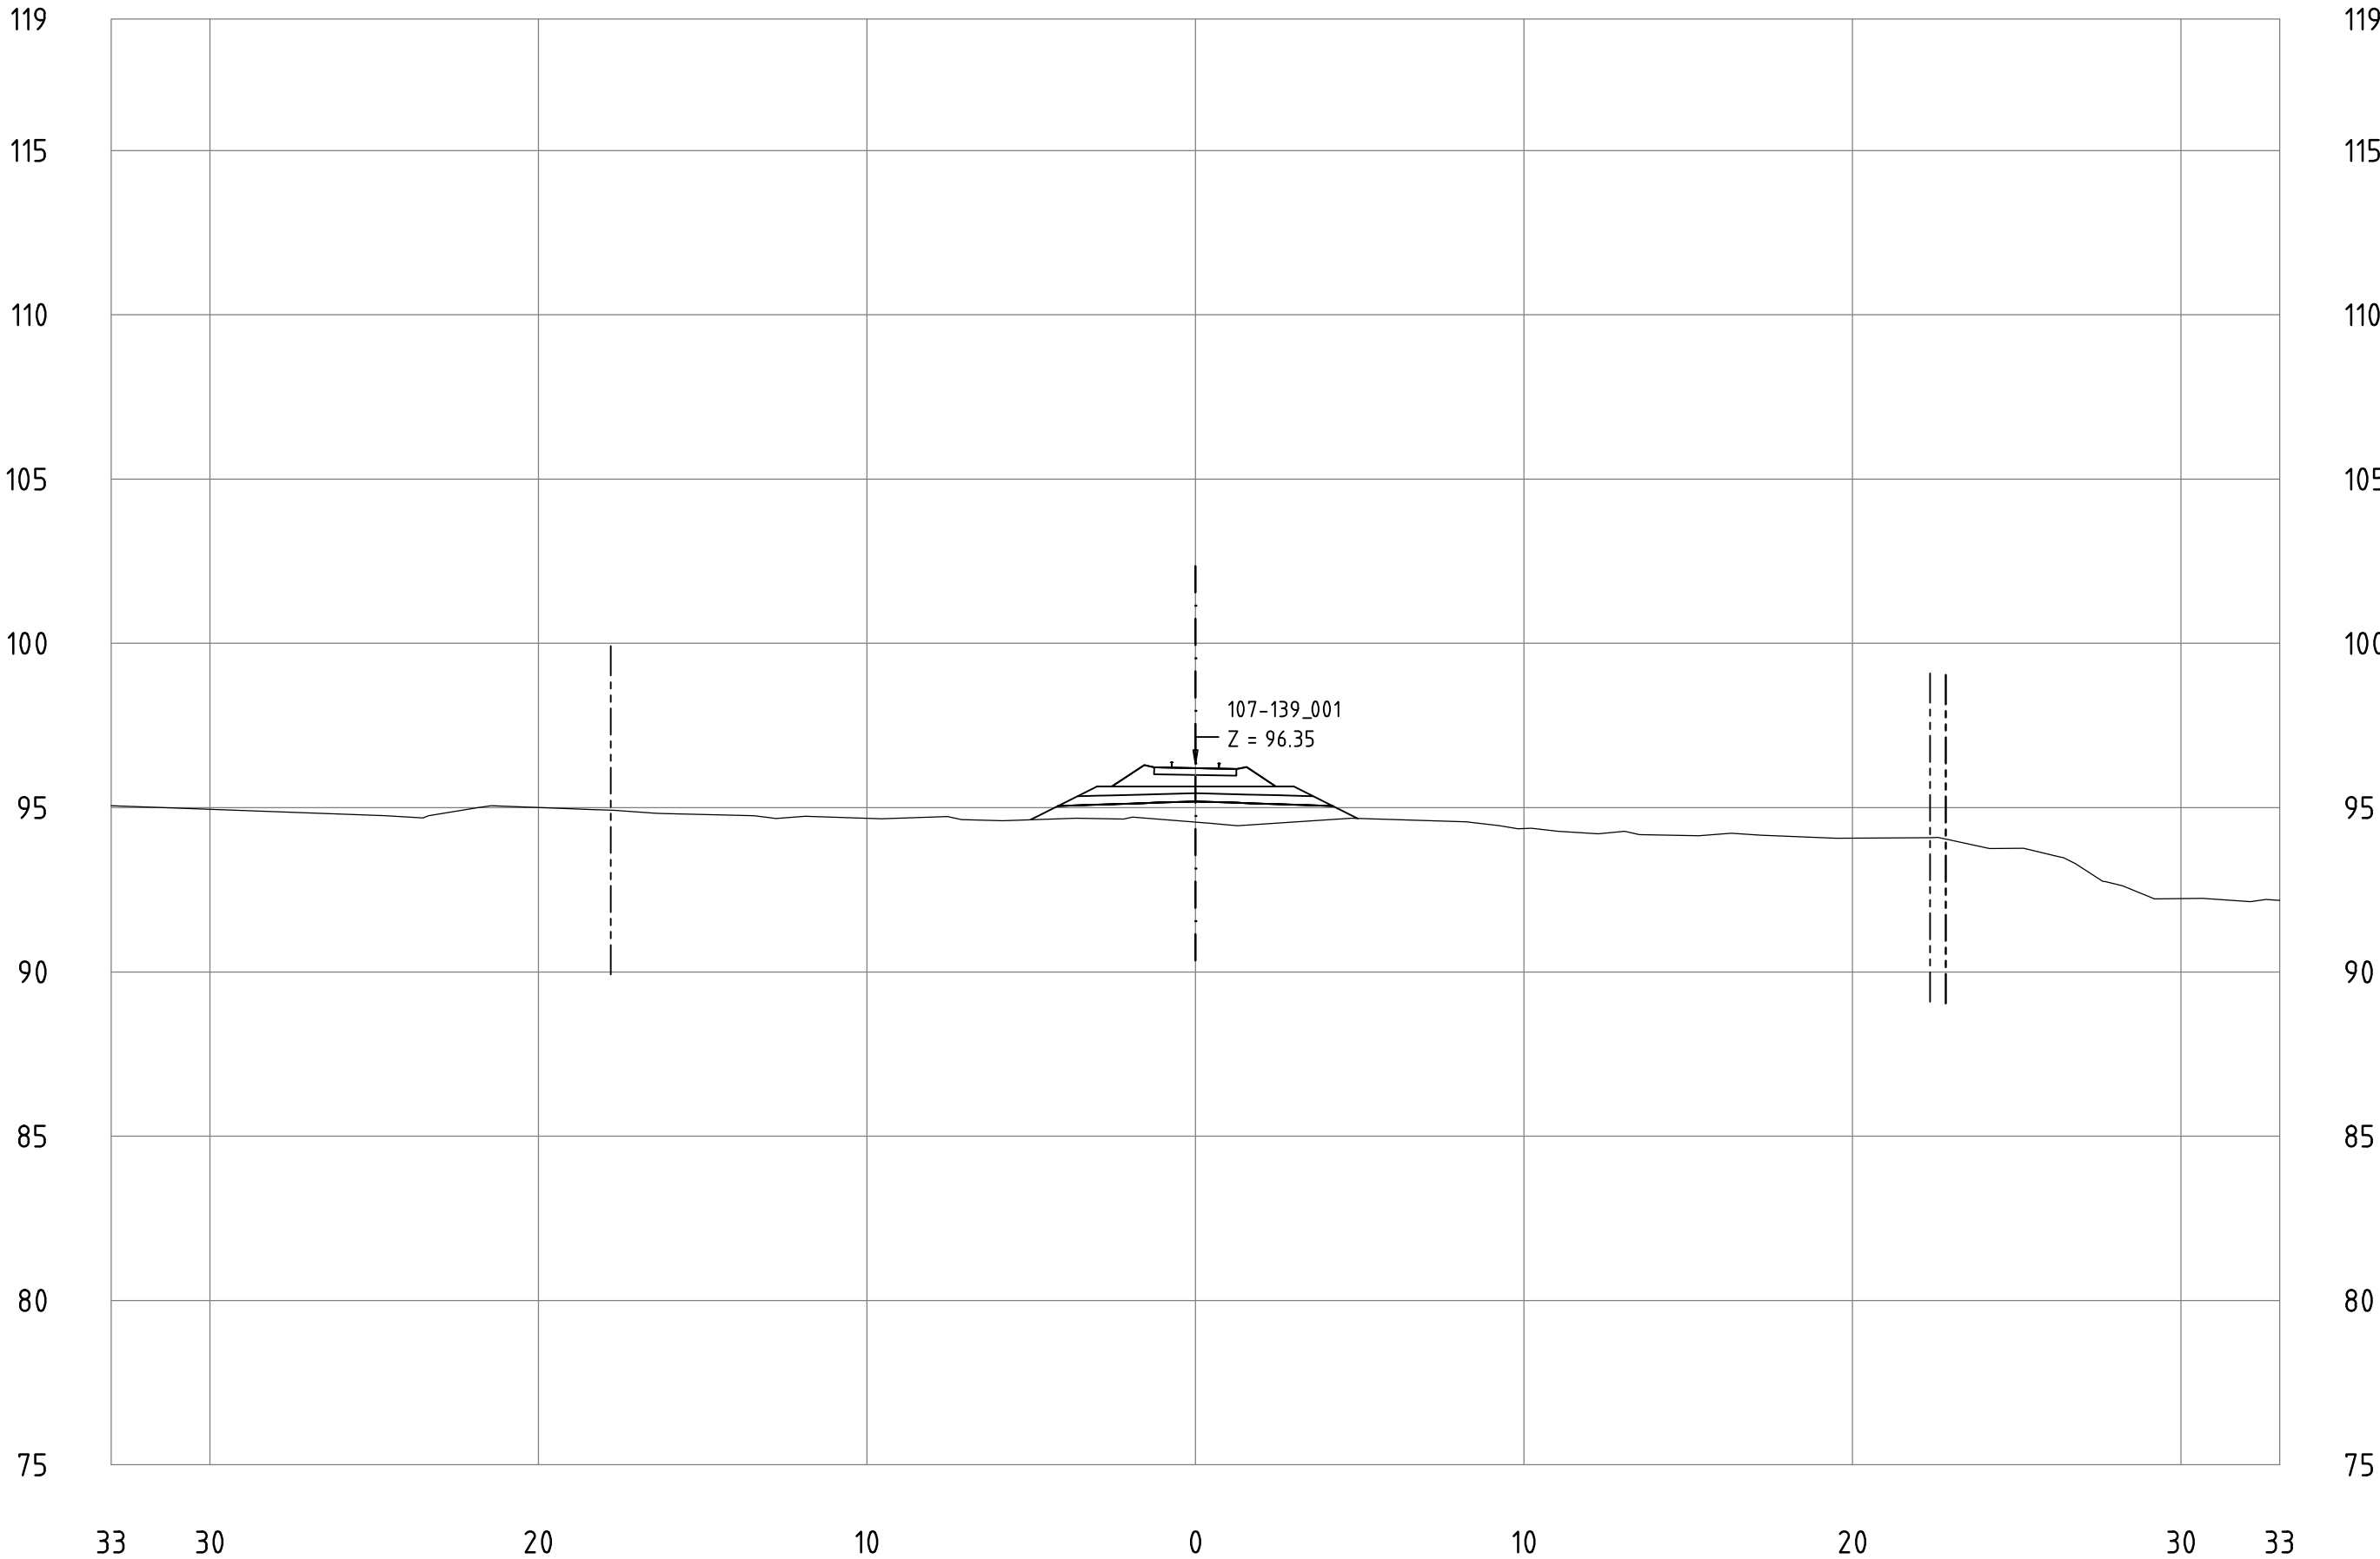


Railway Project

Technical cross-sections 1:200
All dimensions in meters

- Center line of new Railway track
- Center line of existing railway
- Railway Area borderline

107-139_001
KM 112+200

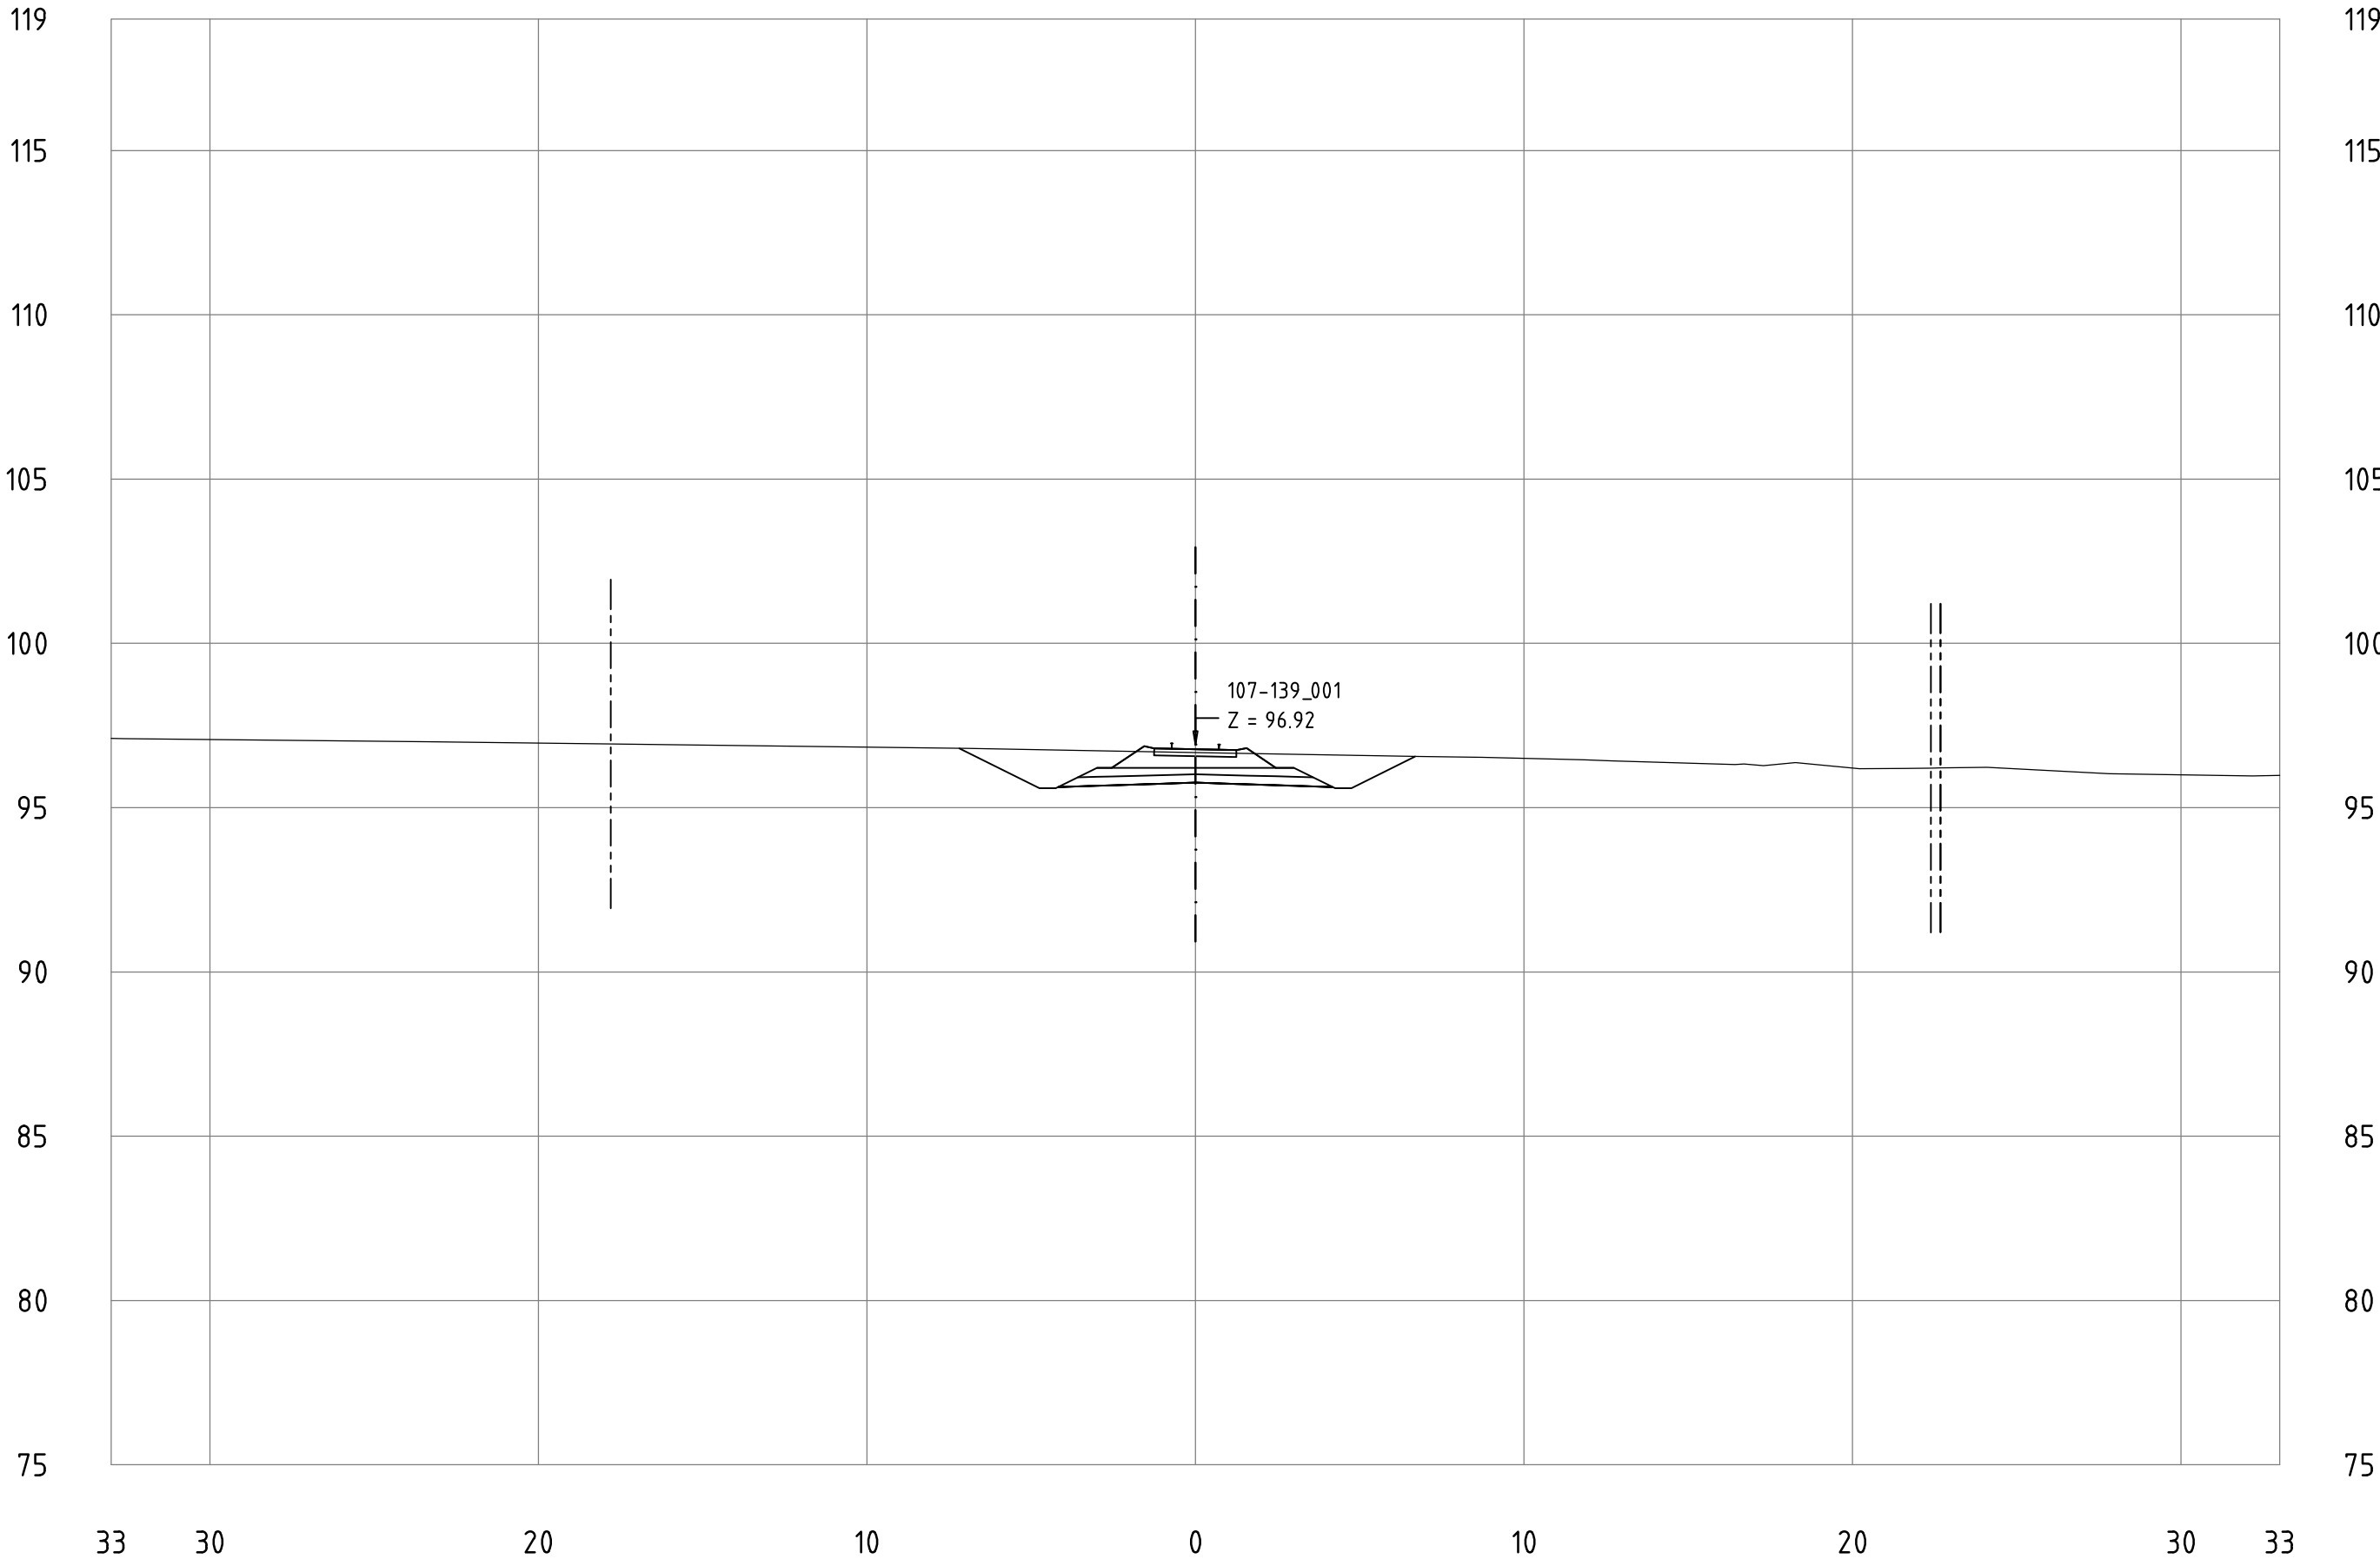


Railway Project

Technical cross-sections 1:200
All dimensions in meters

- Center line of new Railway track
- Center line of existing railway
- Railway Area borderline

107-139_001
KM 112+300

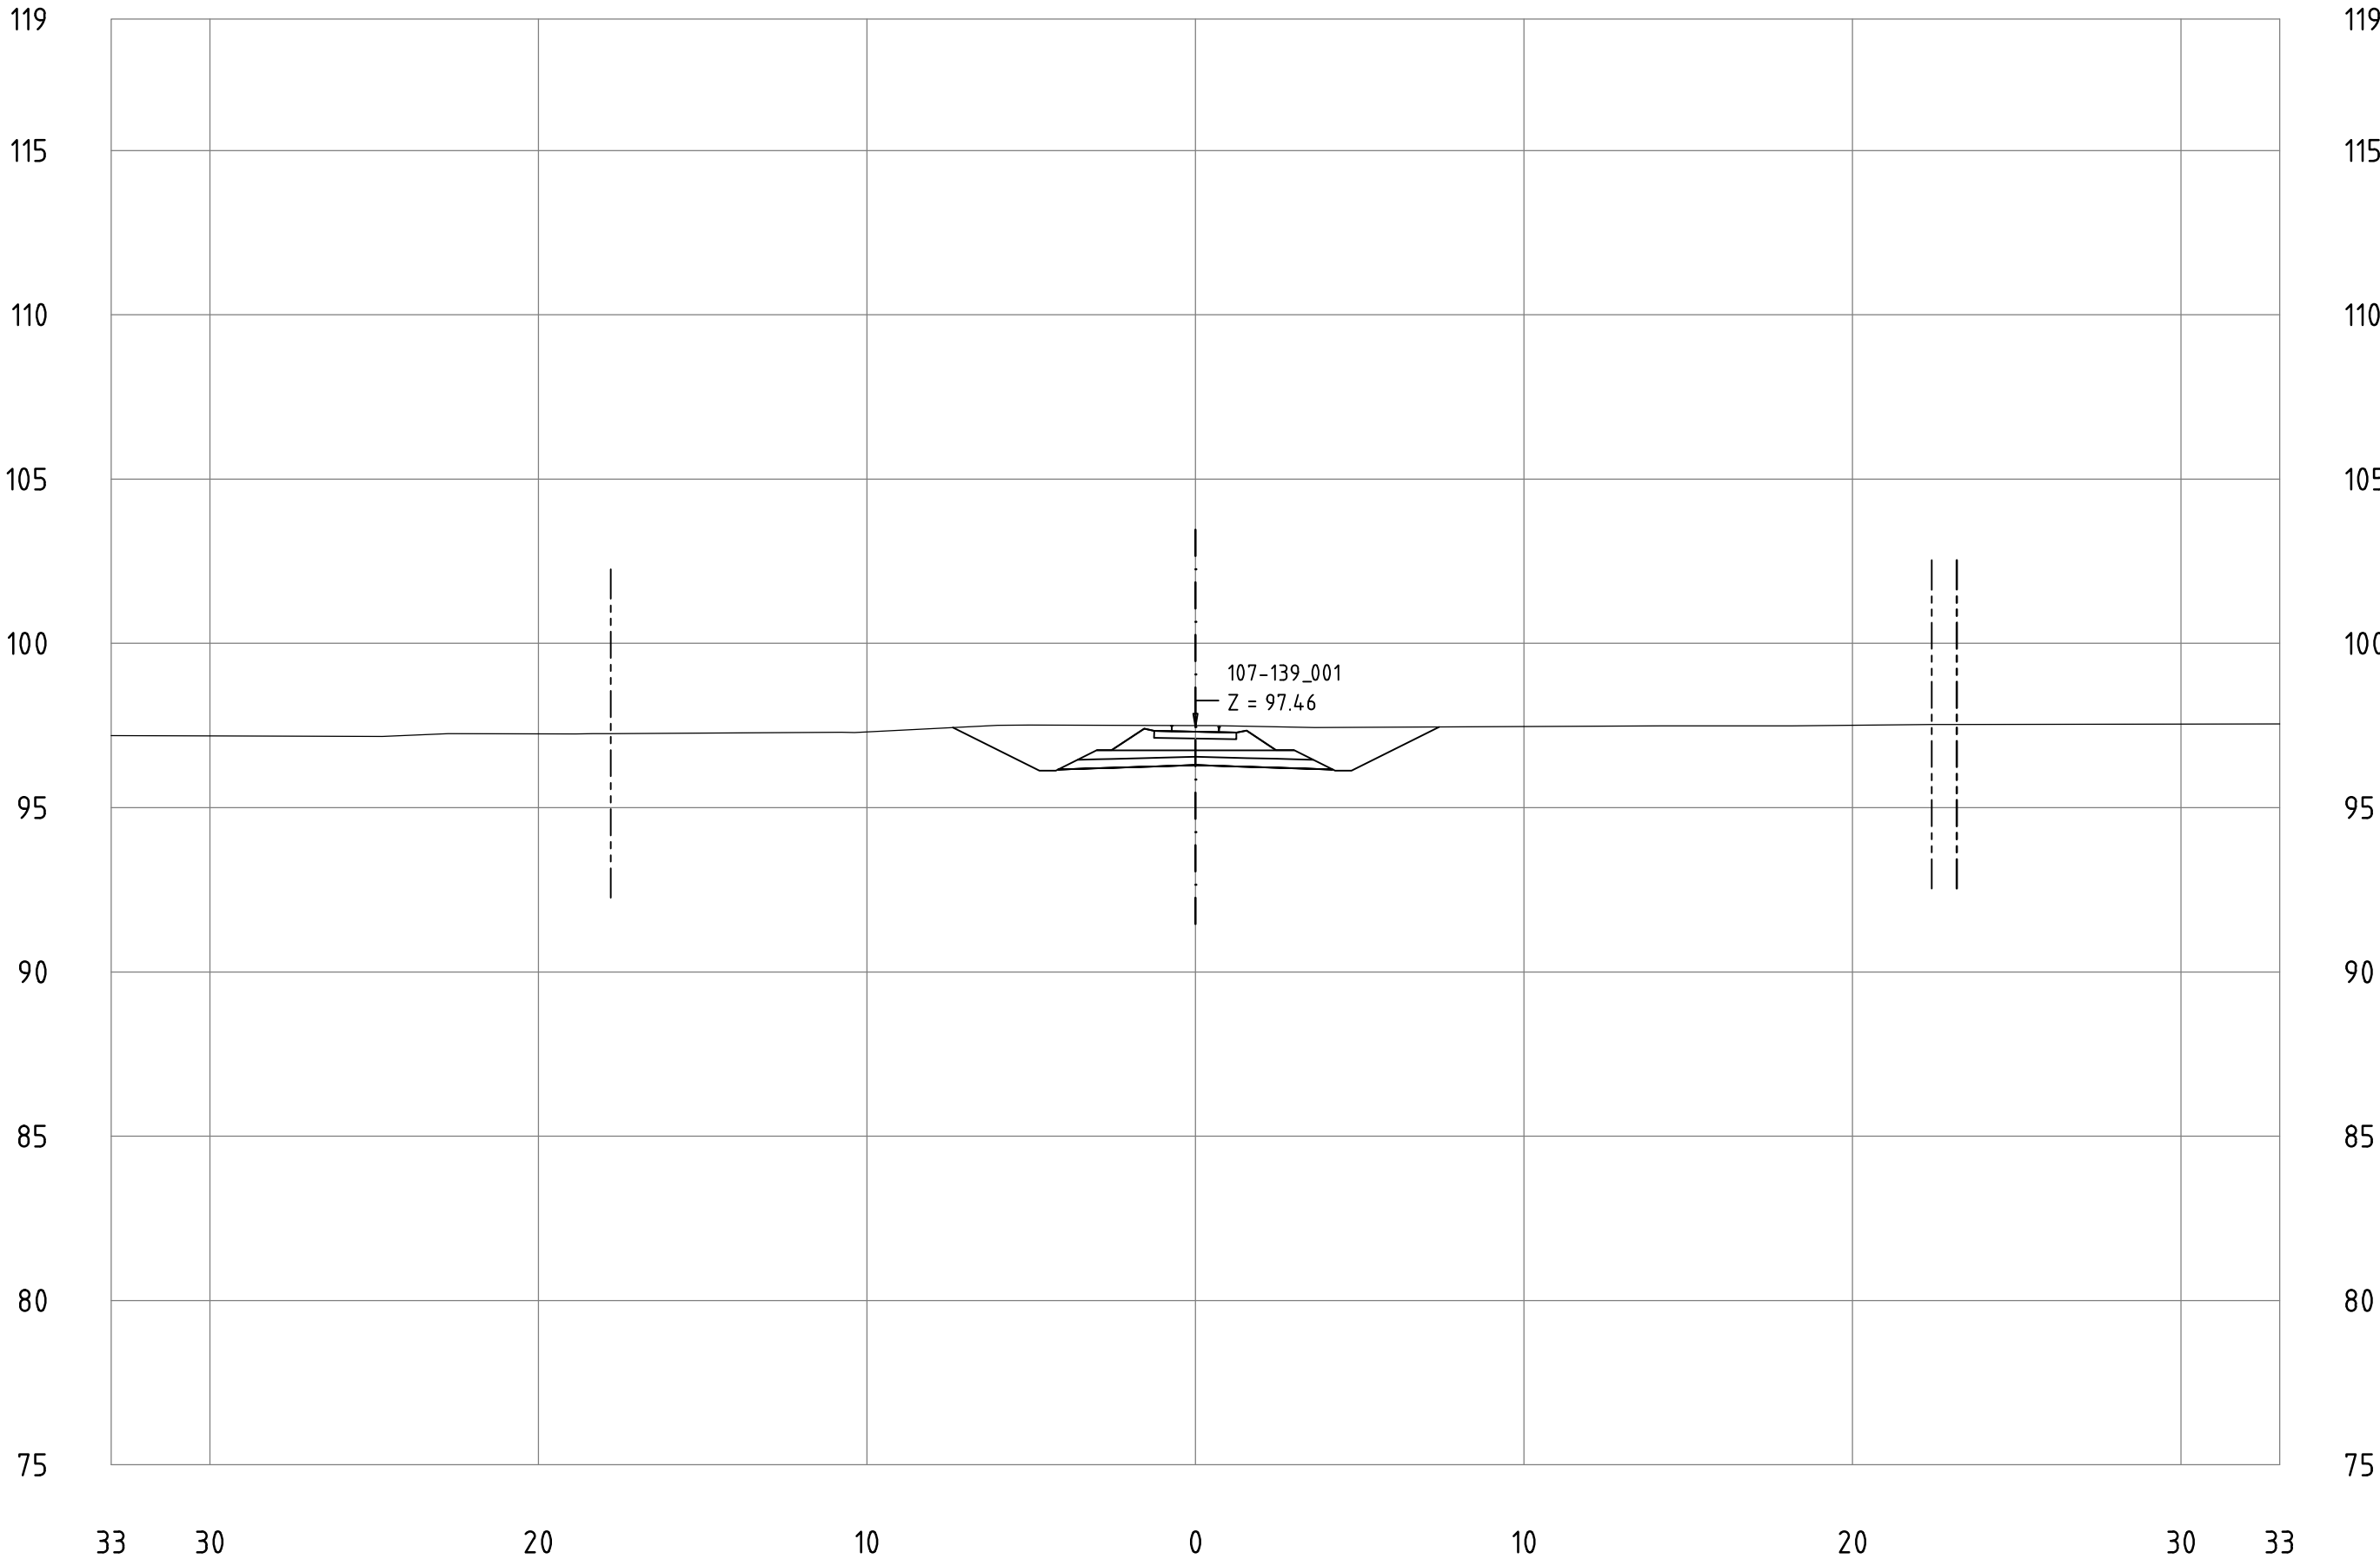


Railway Project

Technical cross-sections 1:200
All dimensions in meters

- Center line of new Railway track
- Center line of existing railway
- Railway Area borderline

107-139_001
KM 112+400

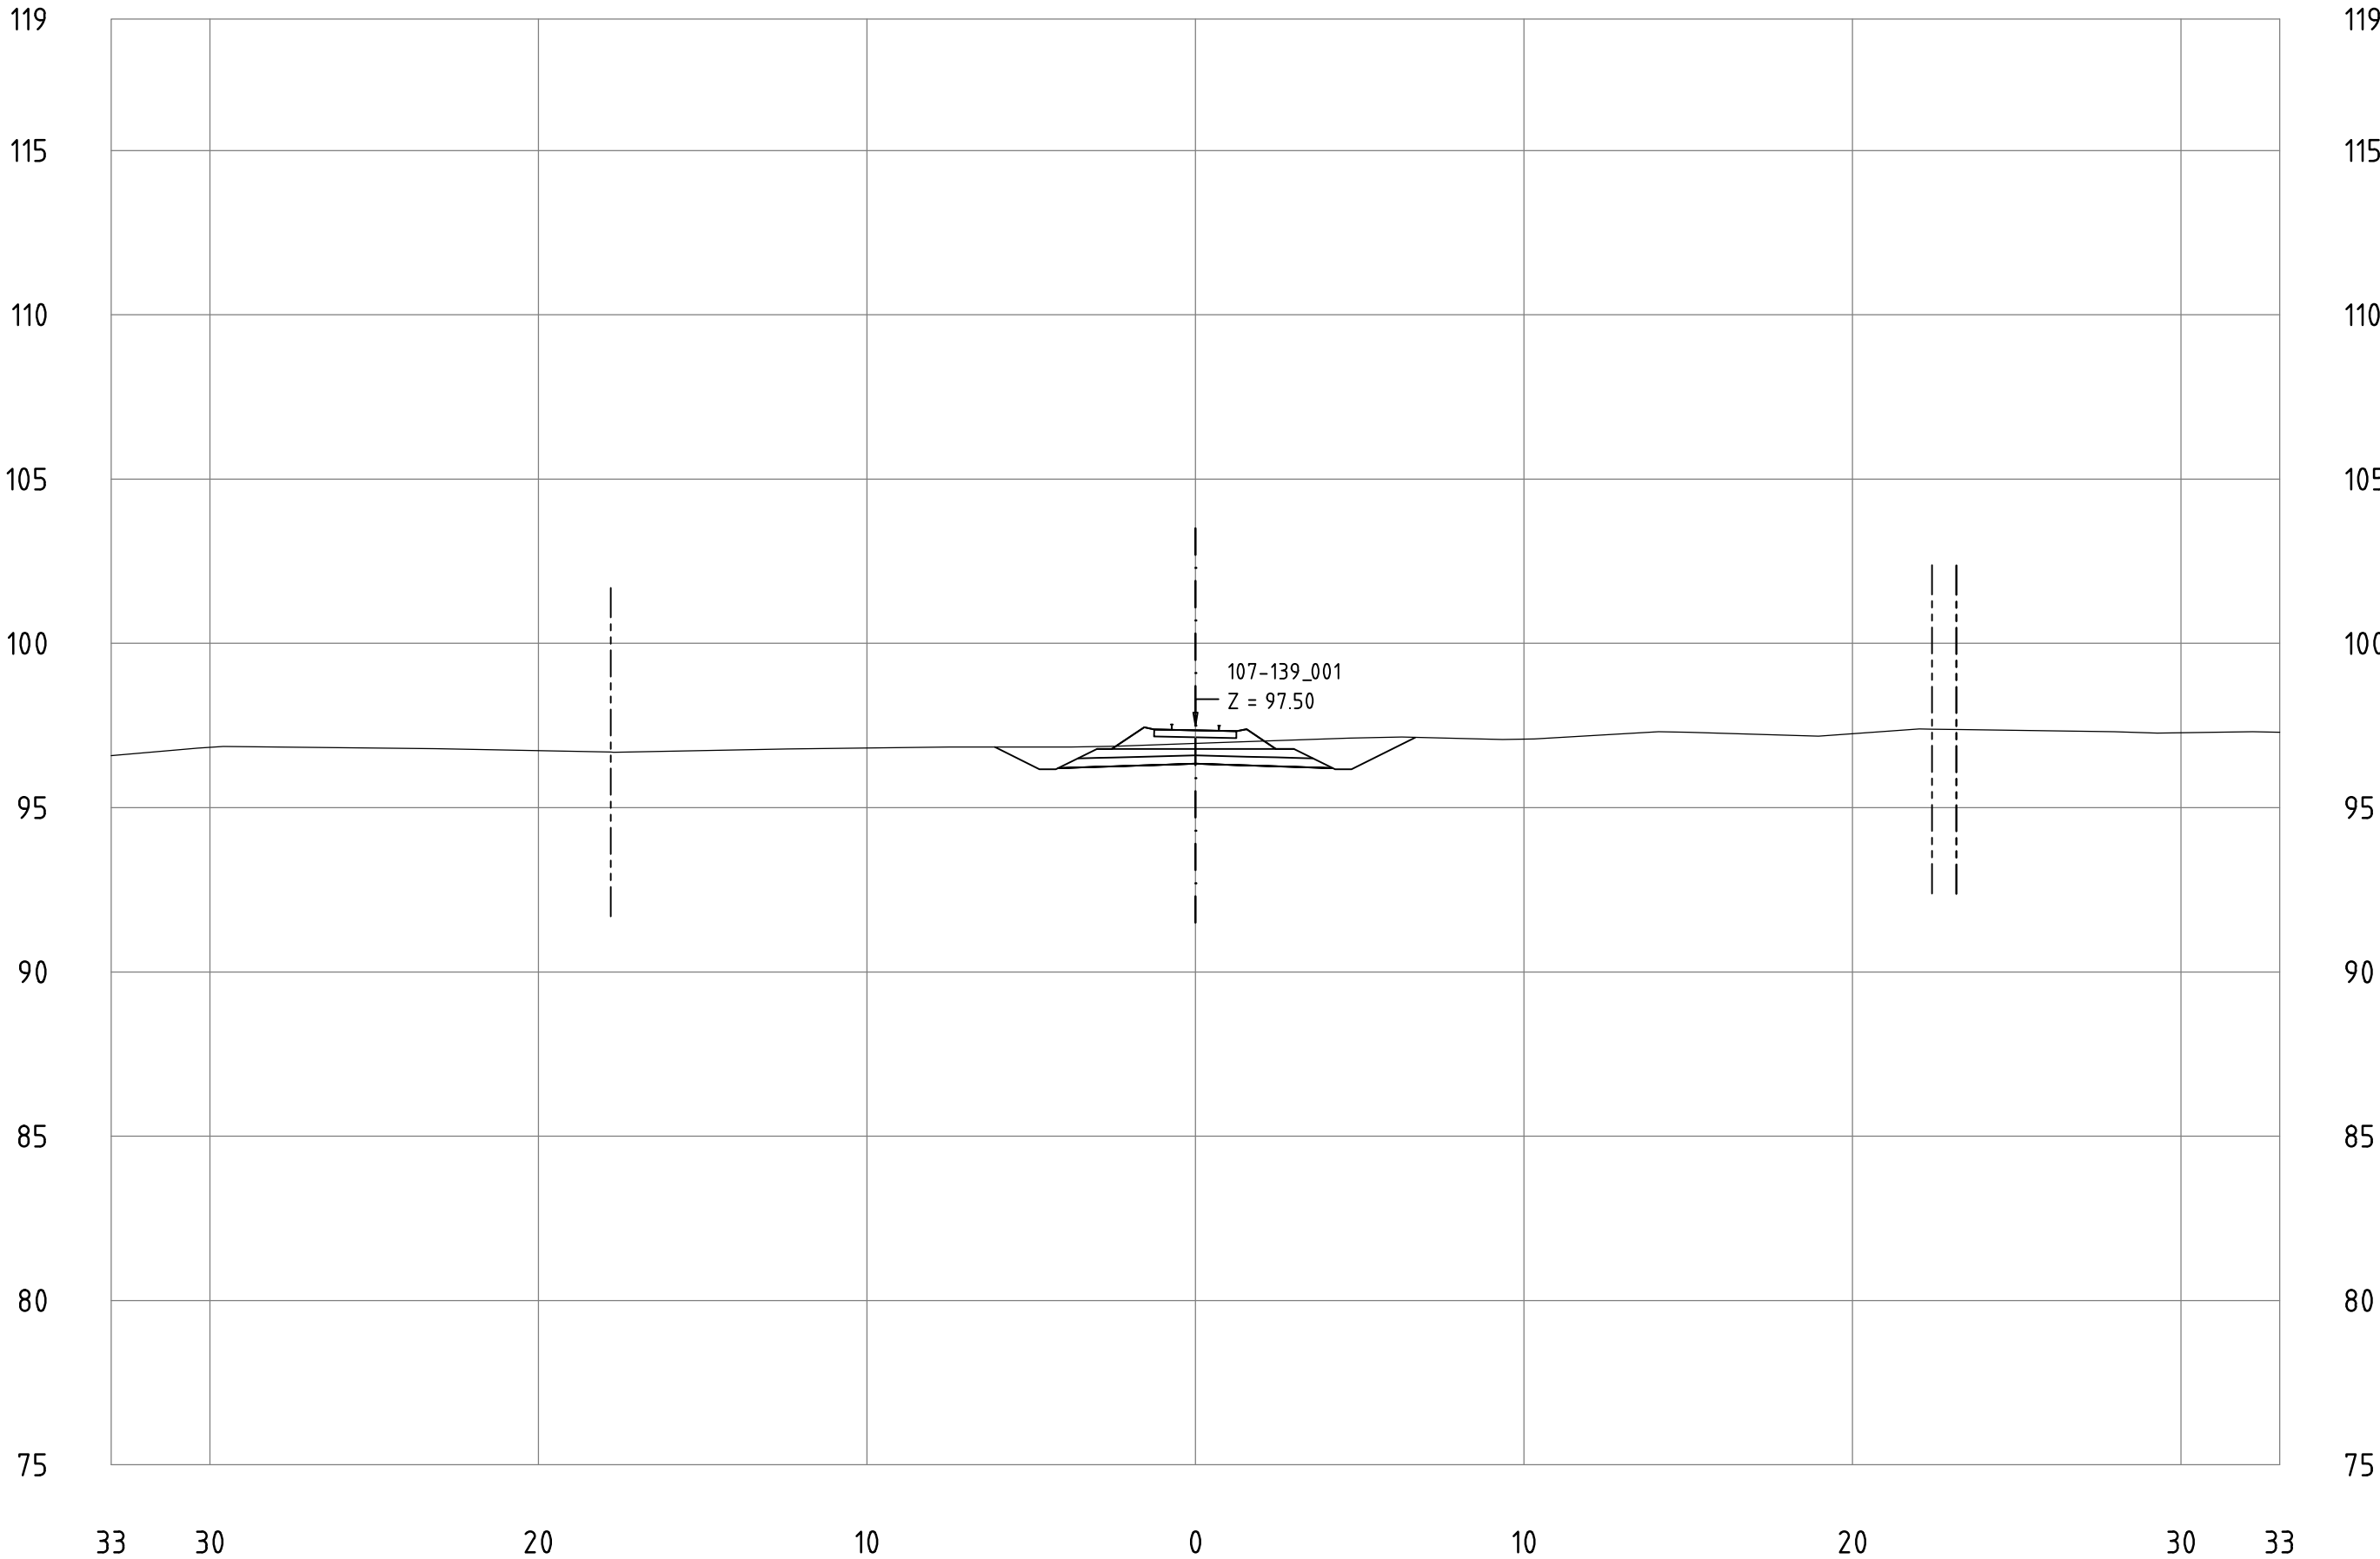


Railway Project

Technical cross-sections 1:200
All dimensions in meters

- Center line of new Railway track
- Center line of existing railway
- Railway Area borderline

107-139_001
KM 112+500

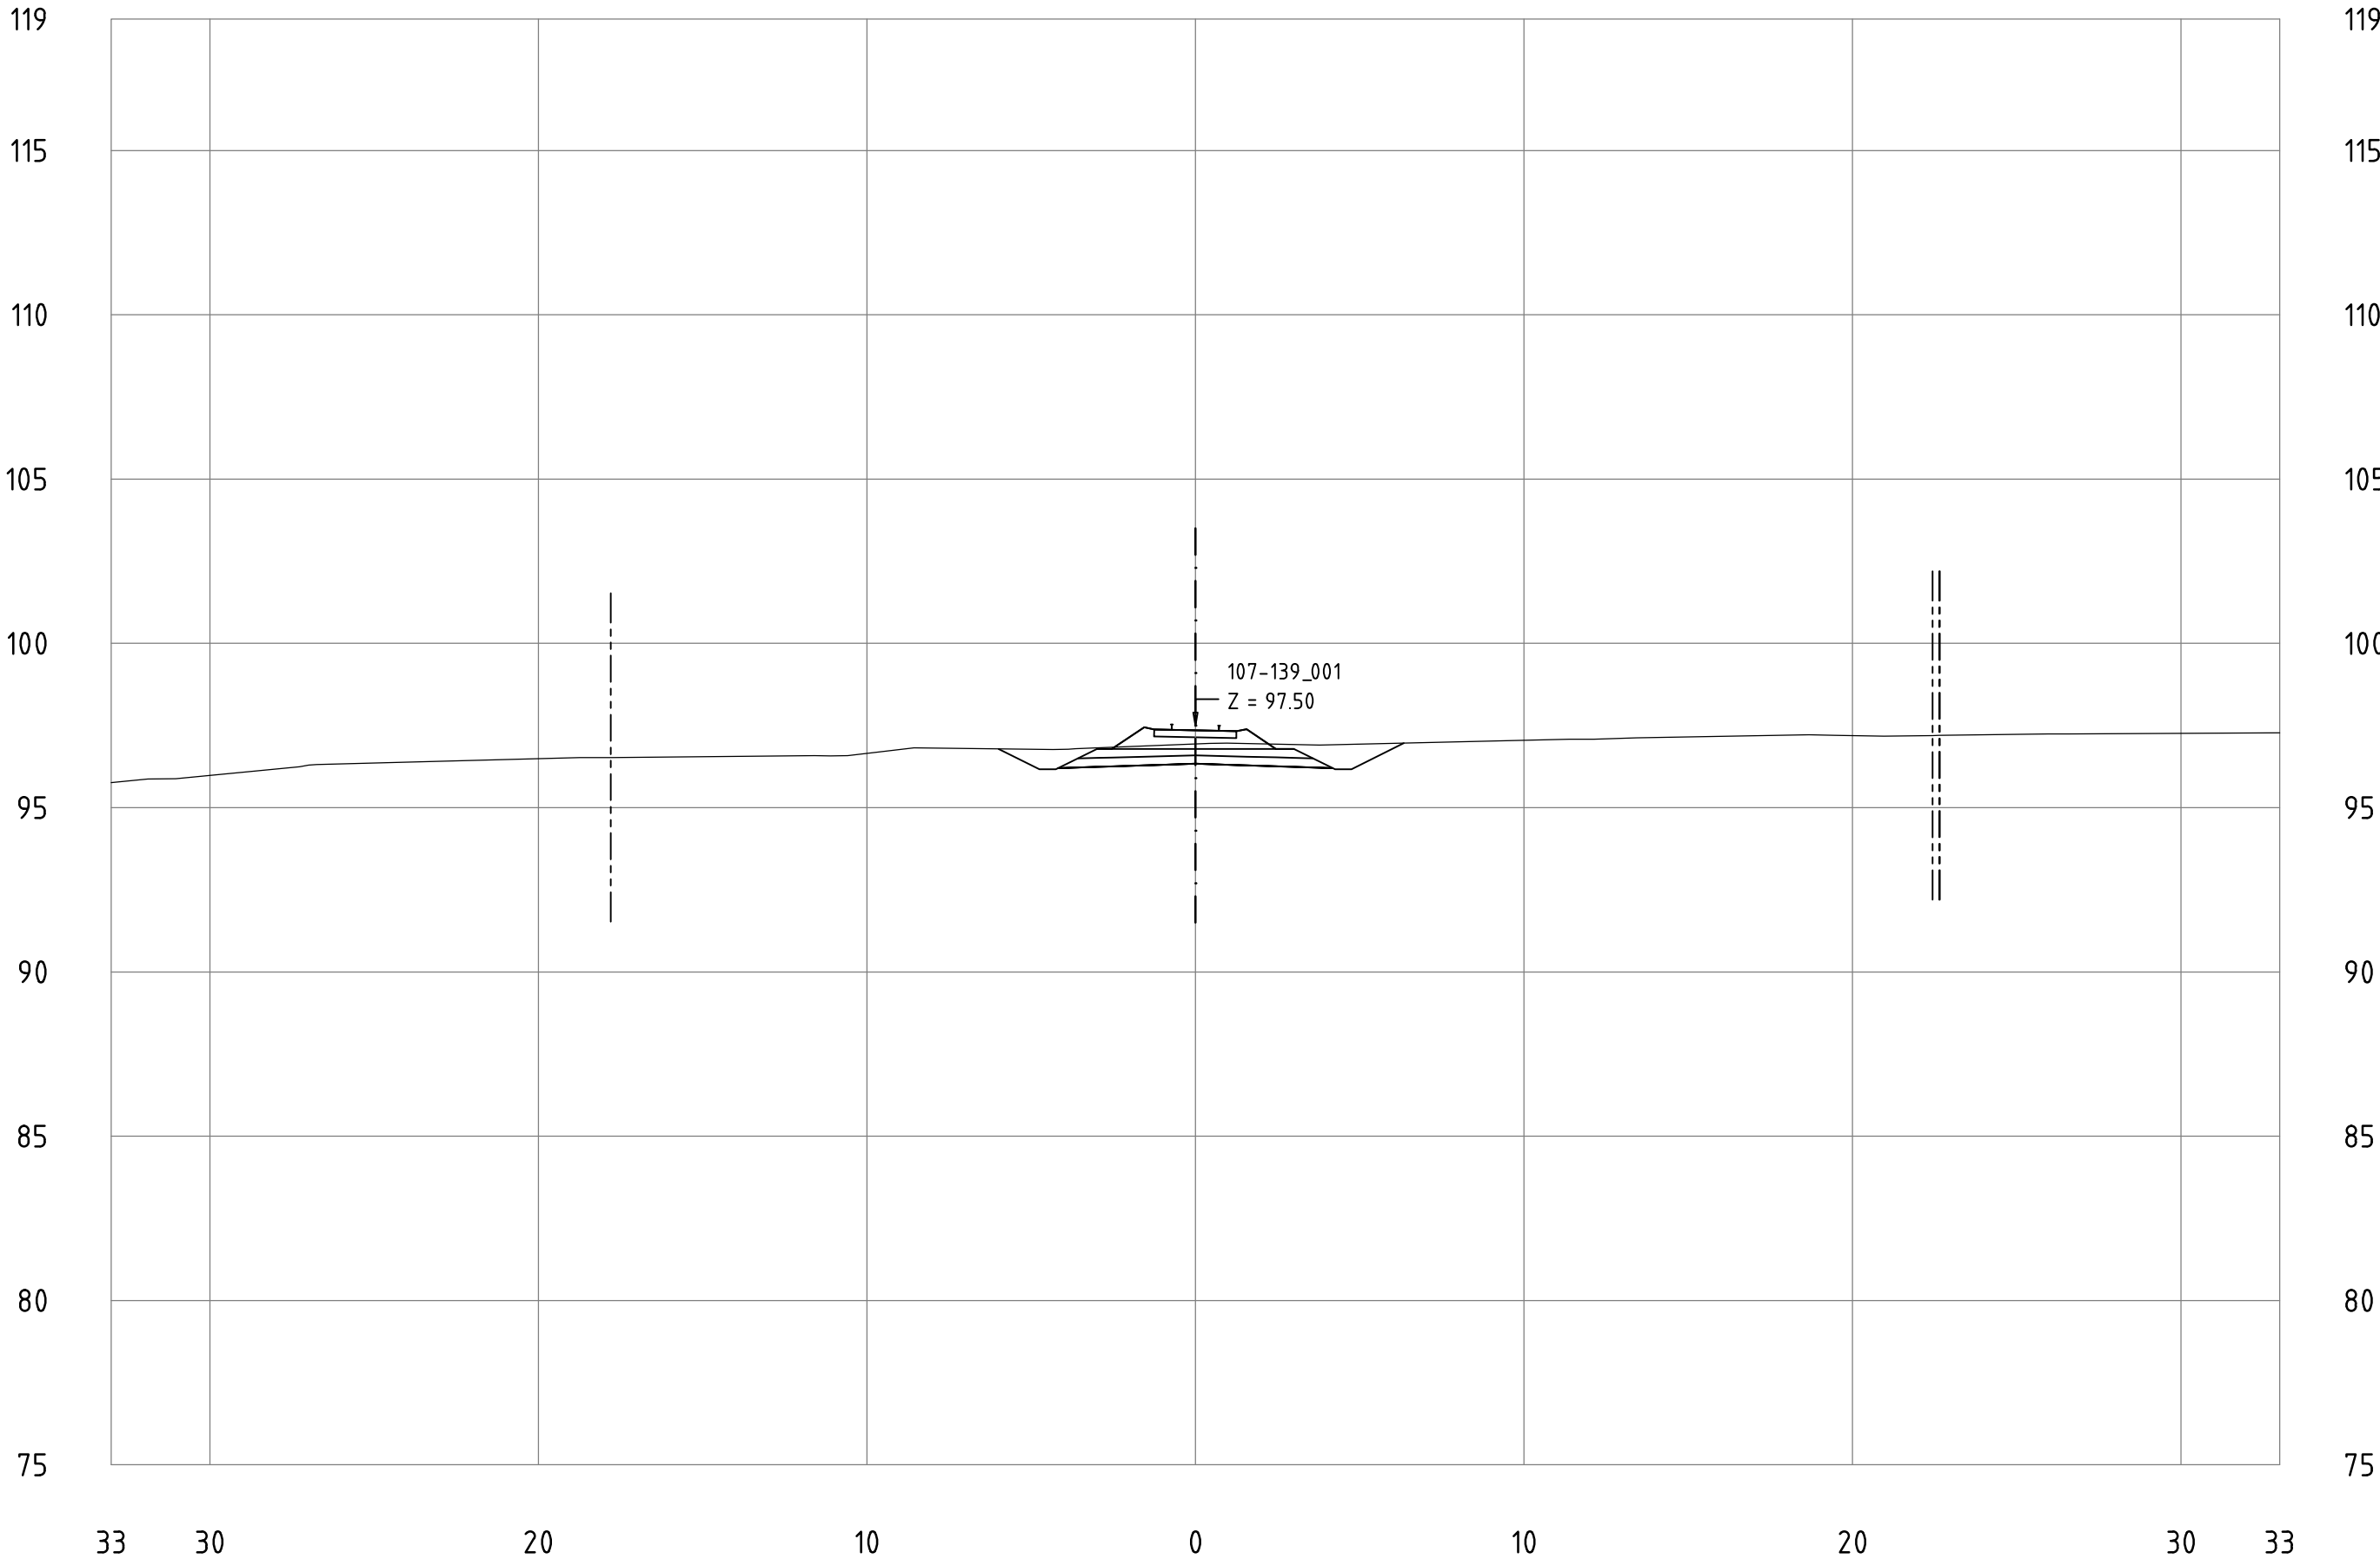


Railway Project

Technical cross-sections 1:200
All dimensions in meters

- Center line of new Railway track
- Center line of existing railway
- Railway Area borderline

107-139_001
KM 112+600

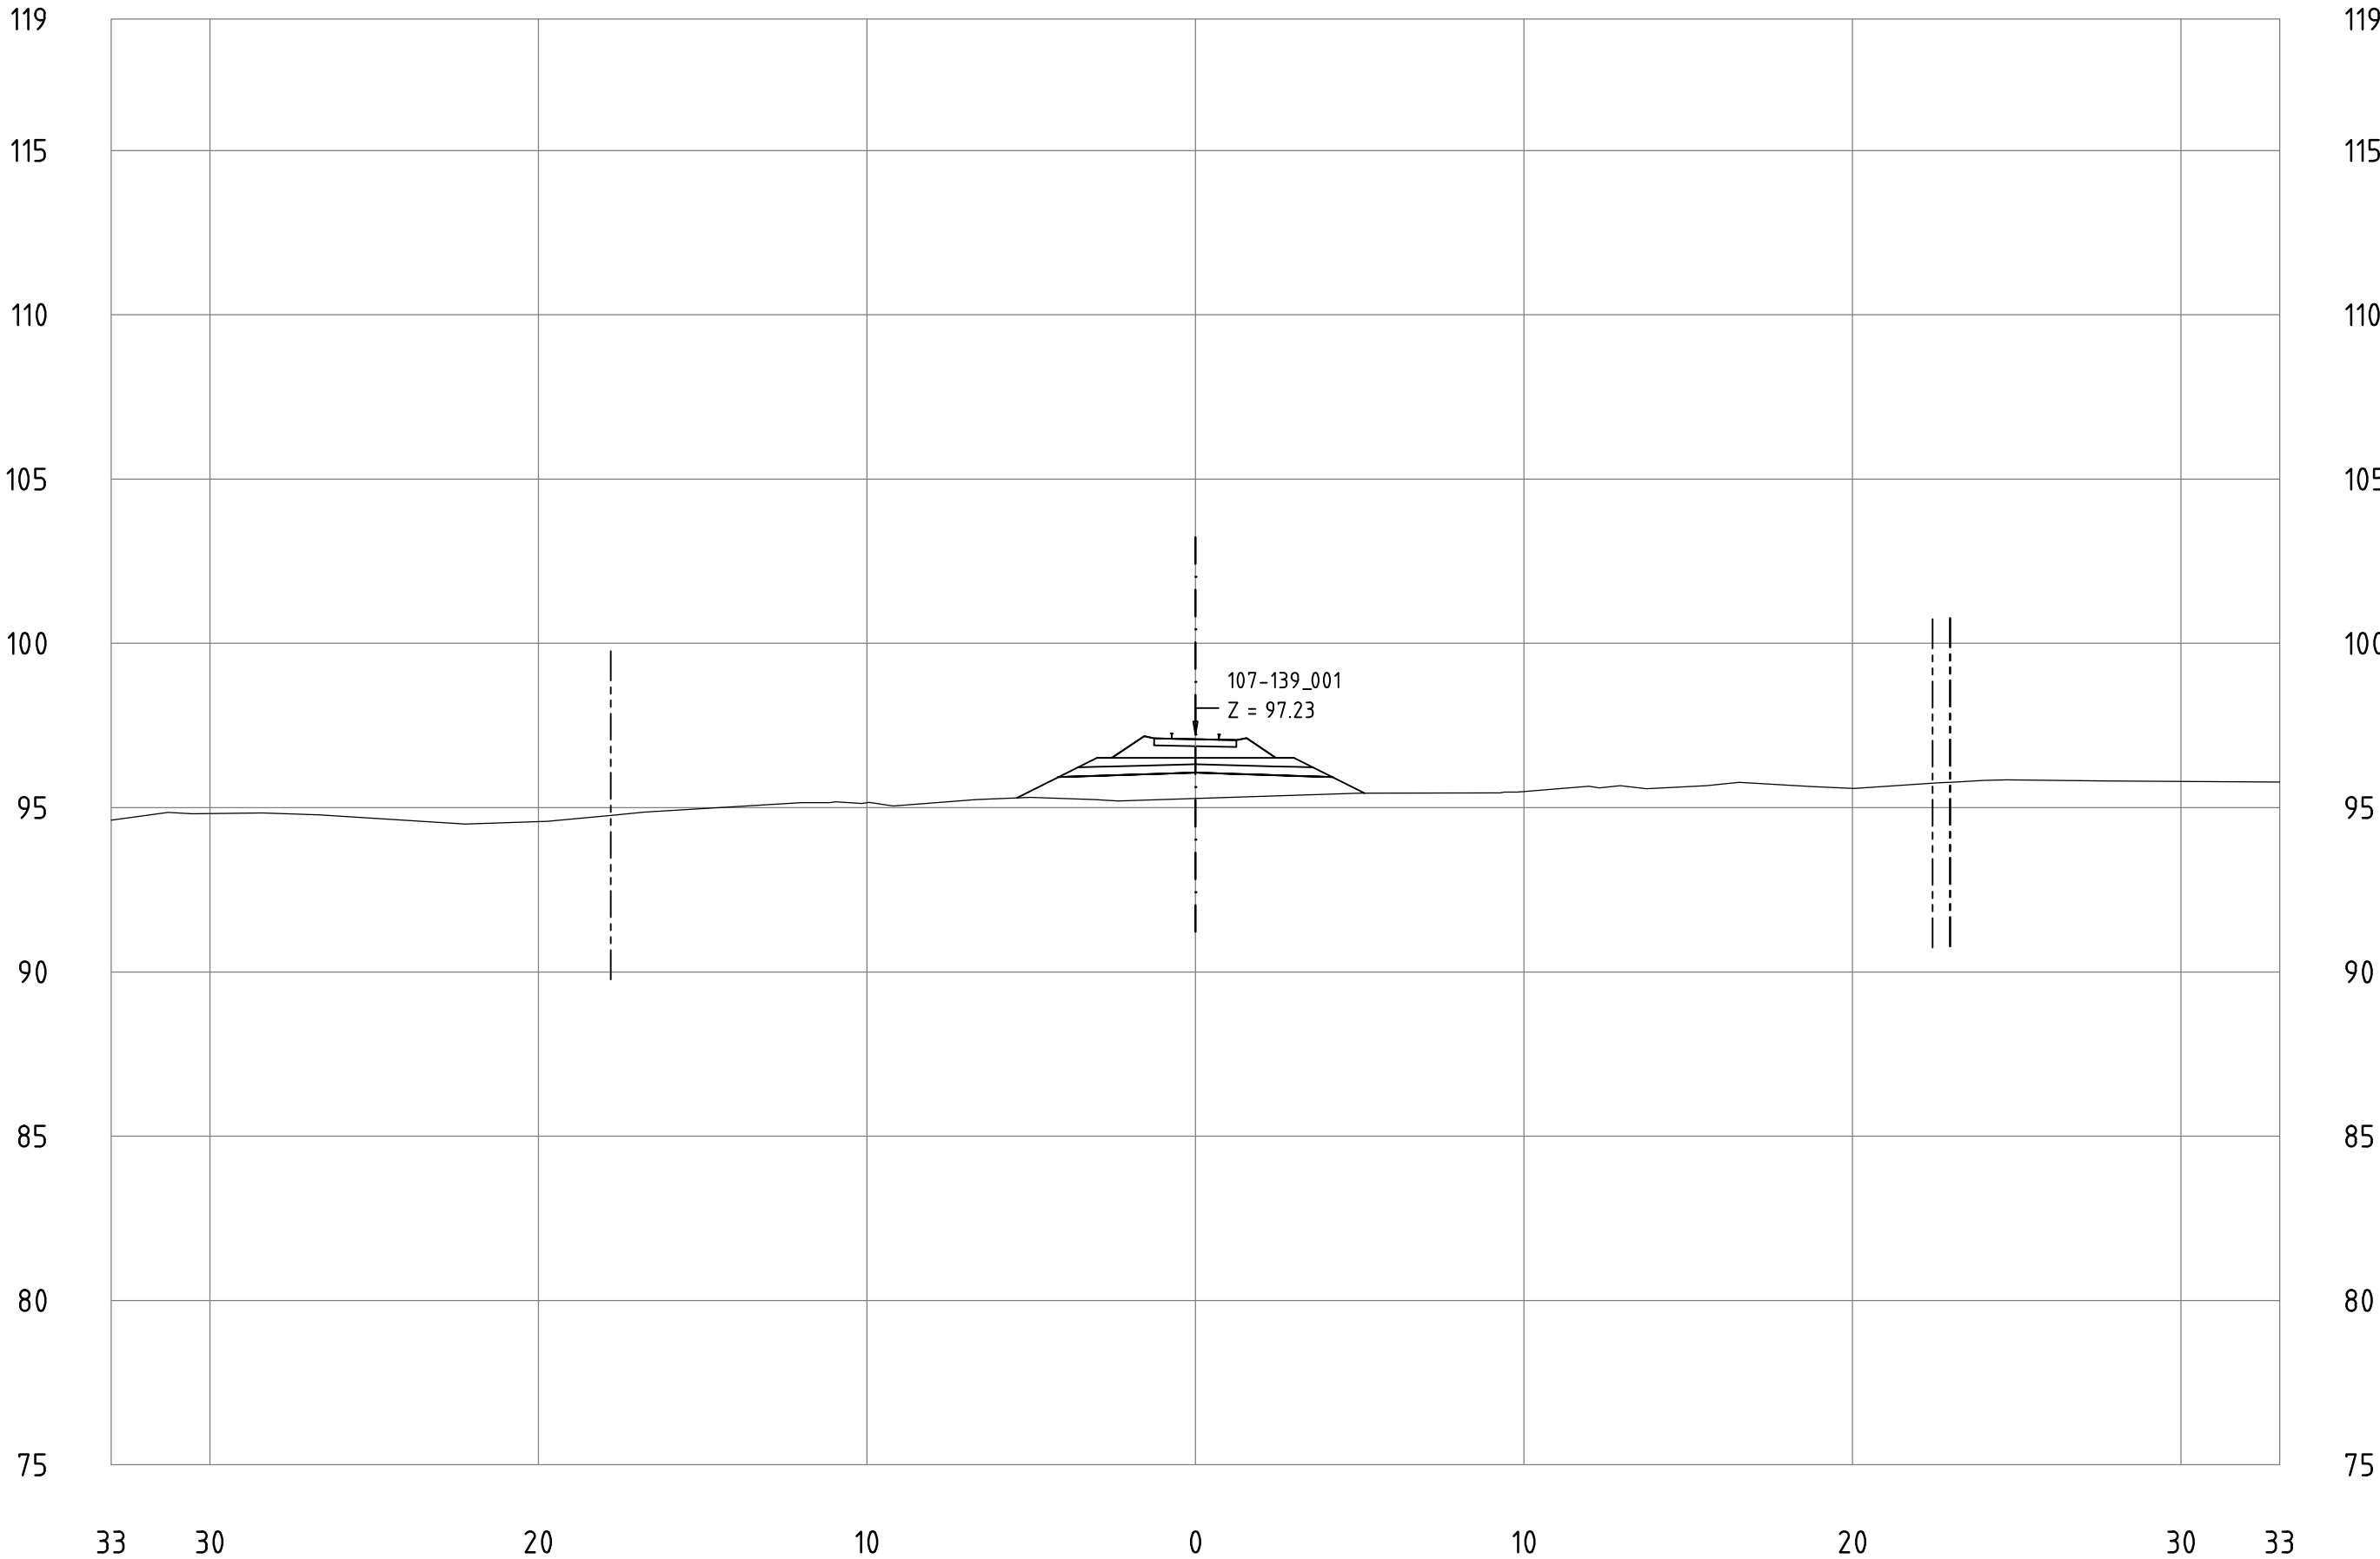


Railway Project

Technical cross-sections 1:200
All dimensions in meters

- Center line of new Railway track
- Center line of existing railway
- Railway Area borderline

107-139_001
KM 112+700

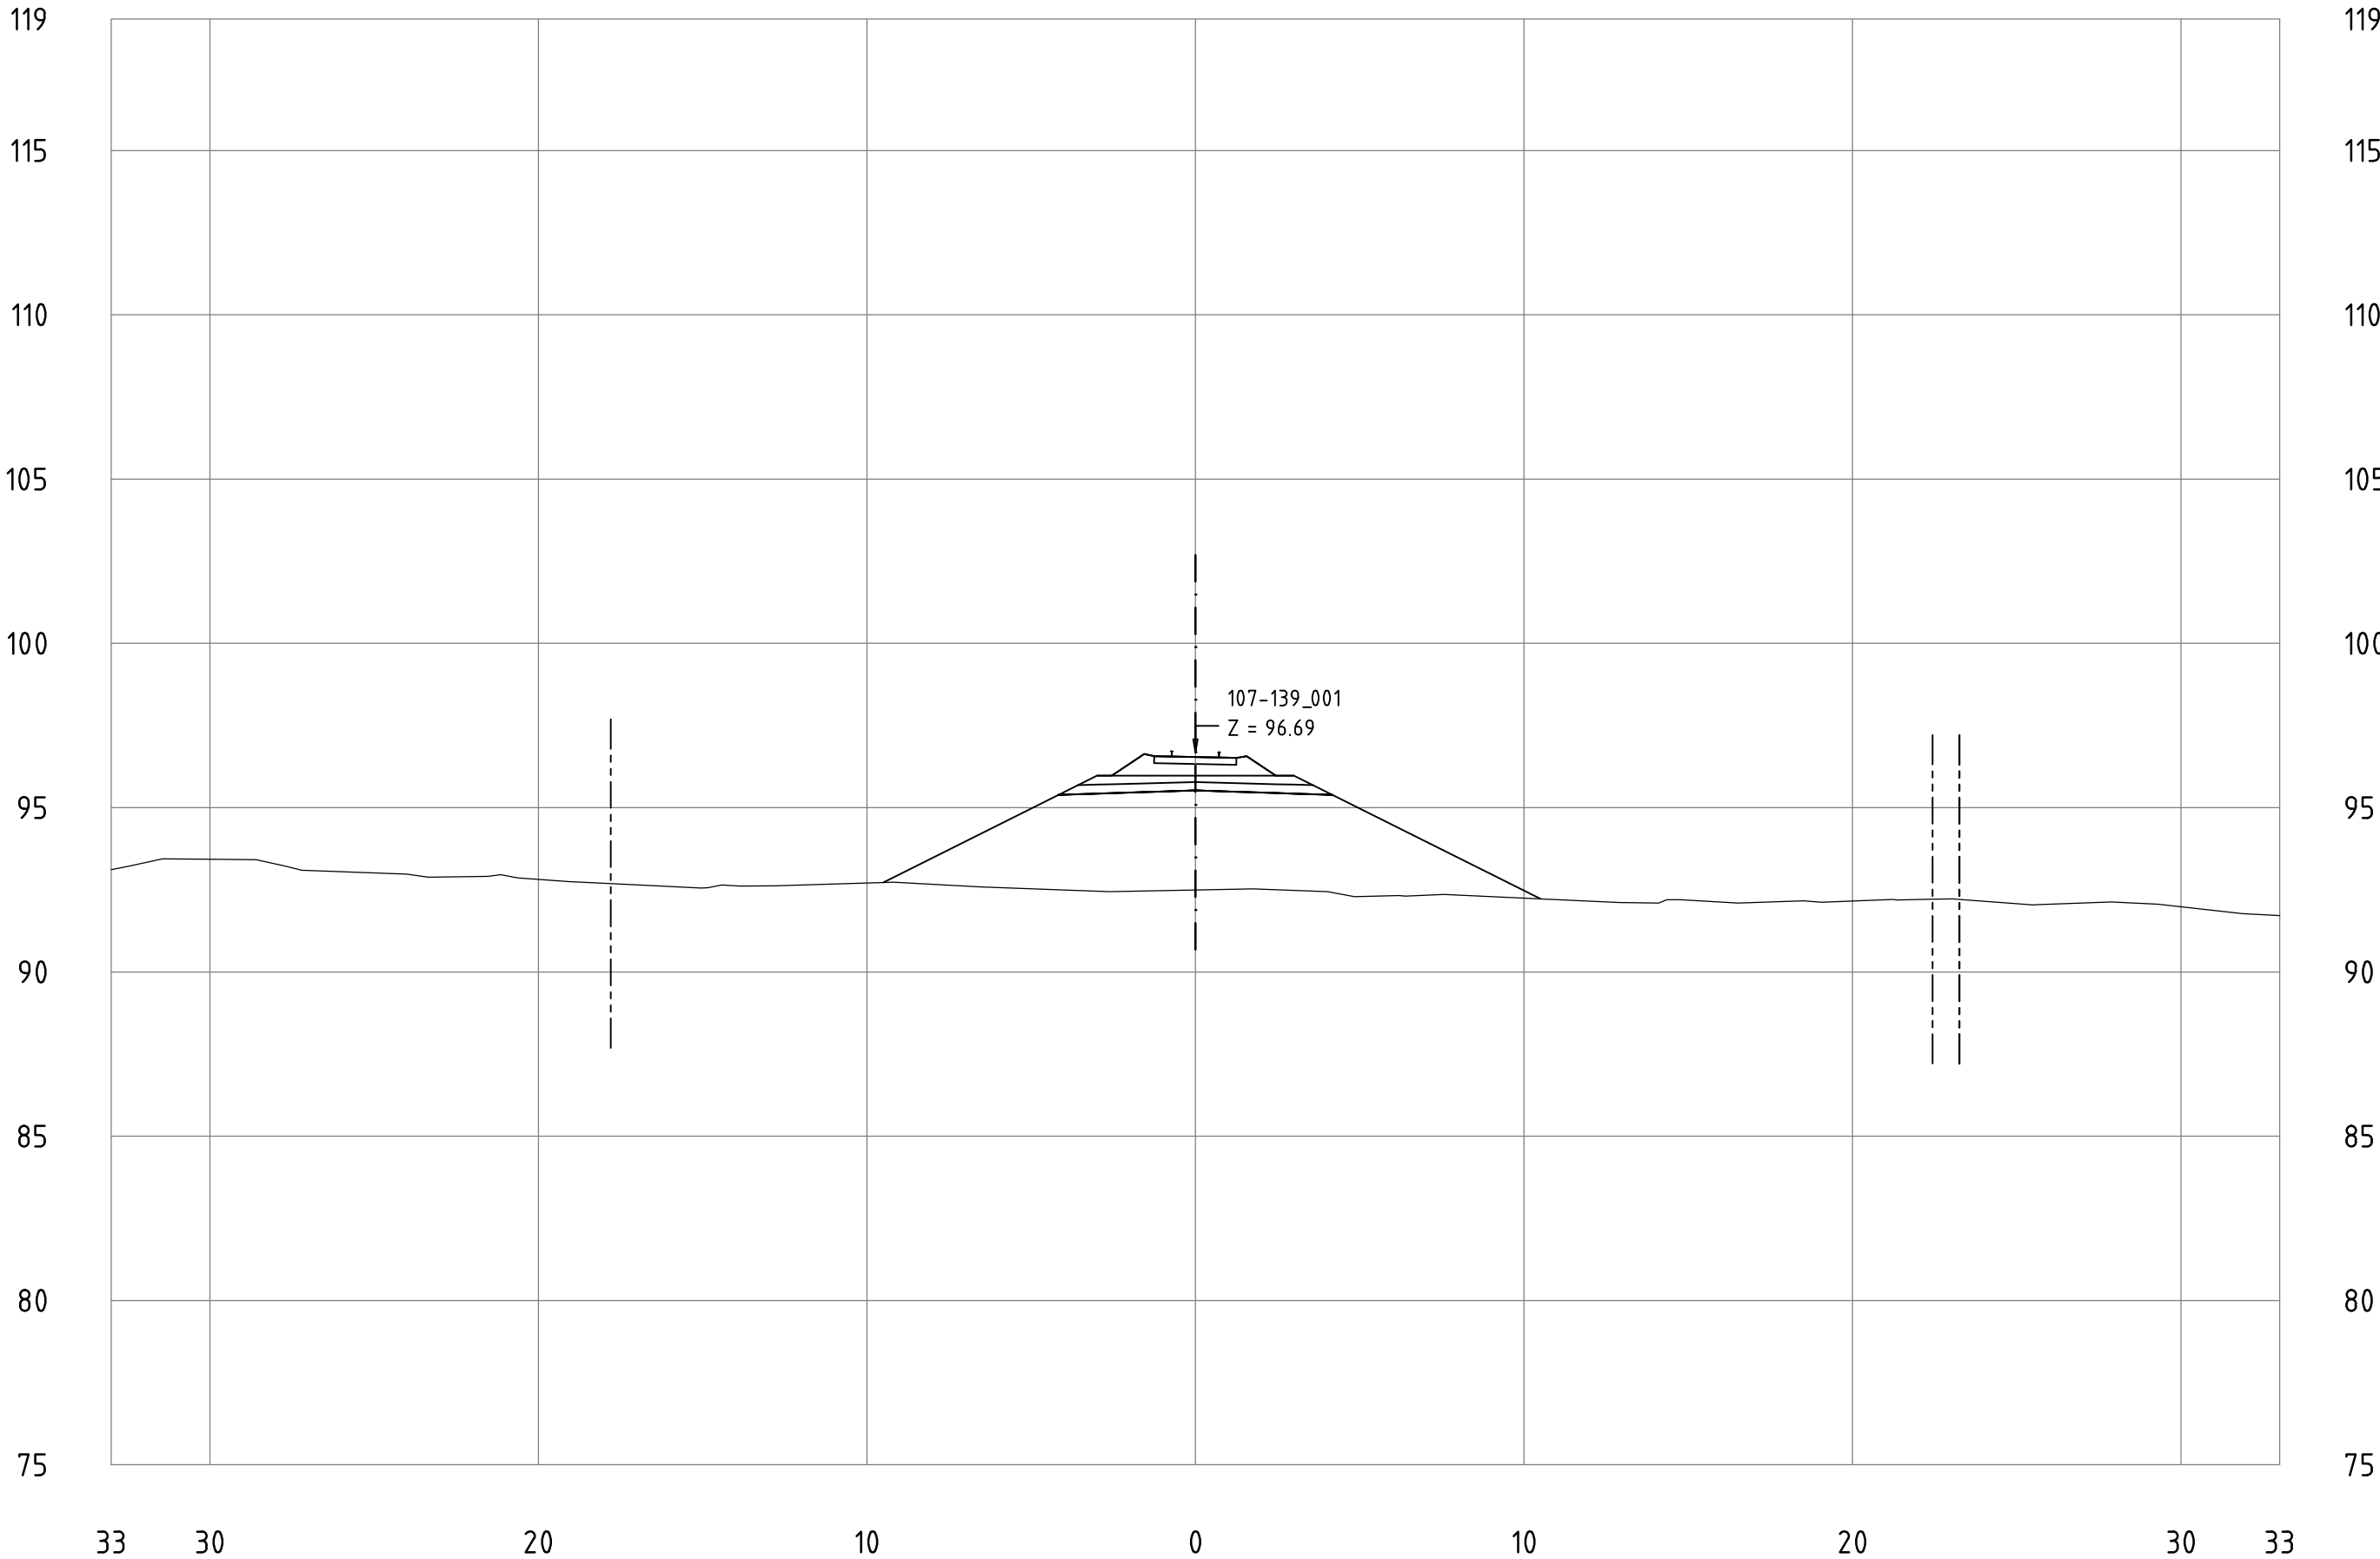


Railway Project

Technical cross-sections 1:200
All dimensions in meters

- Center line of new Railway track
- Center line of existing railway
- Railway Area borderline

107-139_001
KM 112+800

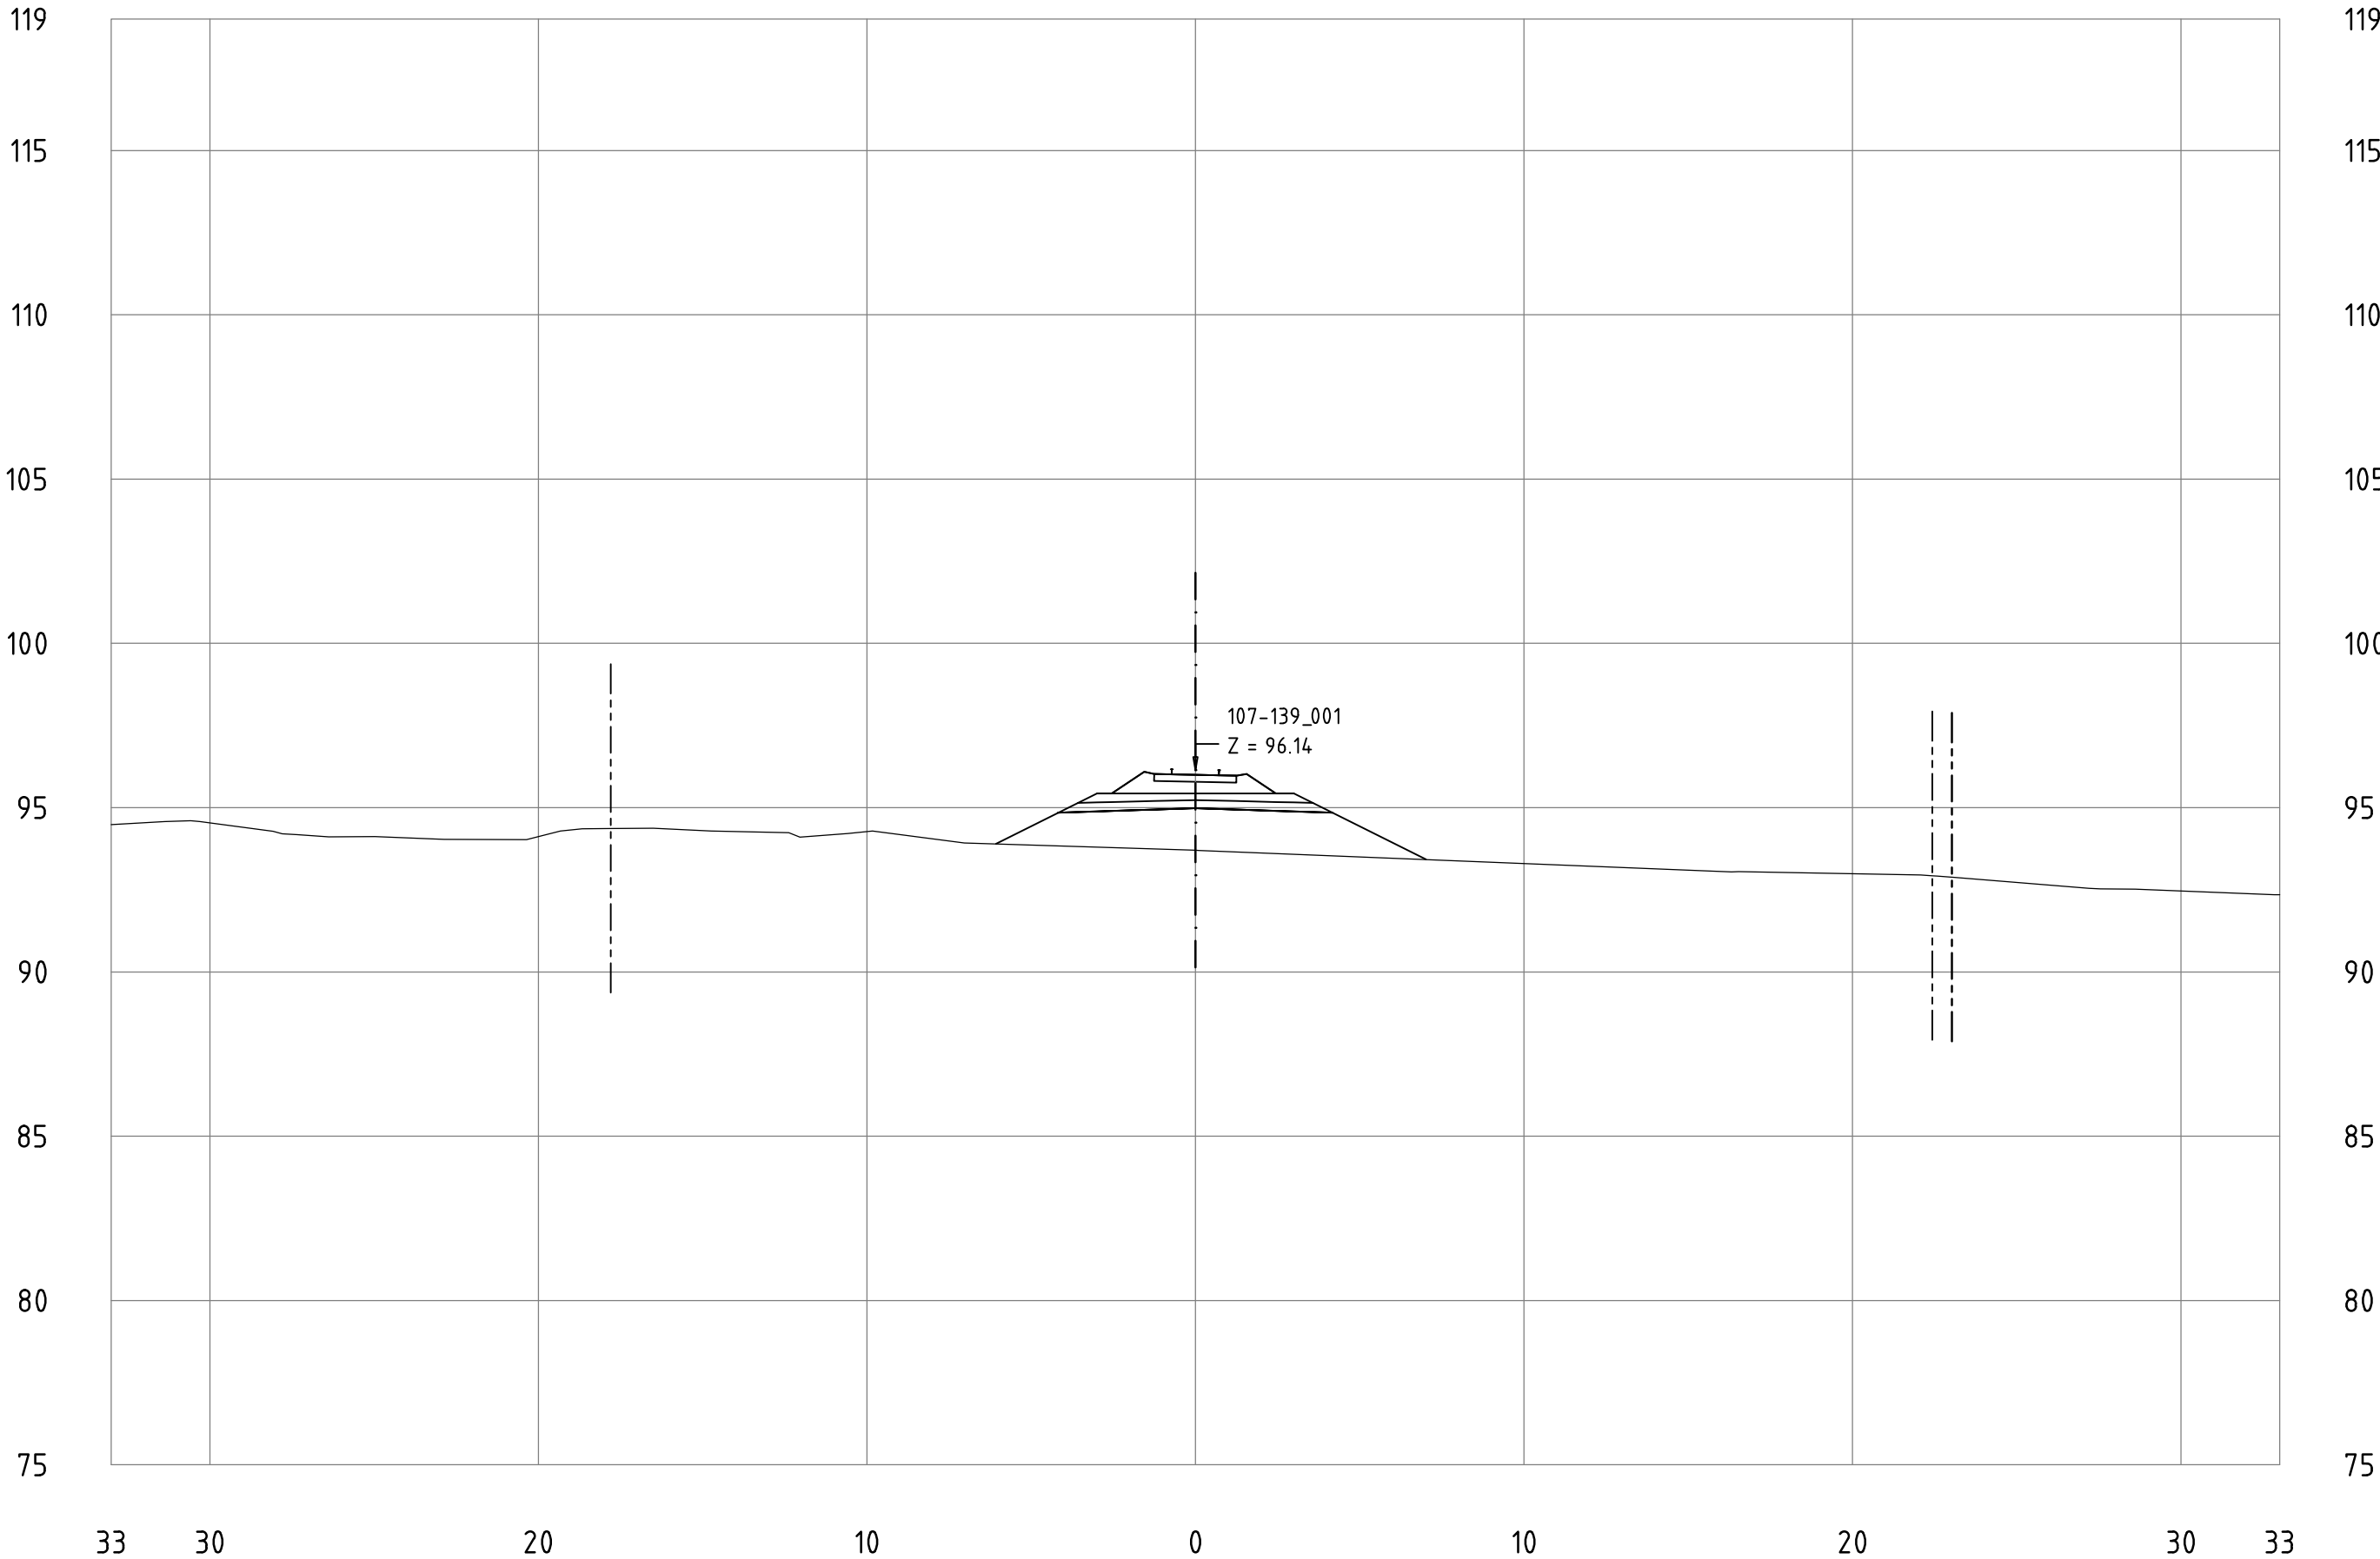


Railway Project

Technical cross-sections 1:200
All dimensions in meters

- Center line of new Railway track
- Center line of existing railway
- Railway Area borderline

107-139_001
KM 112+900

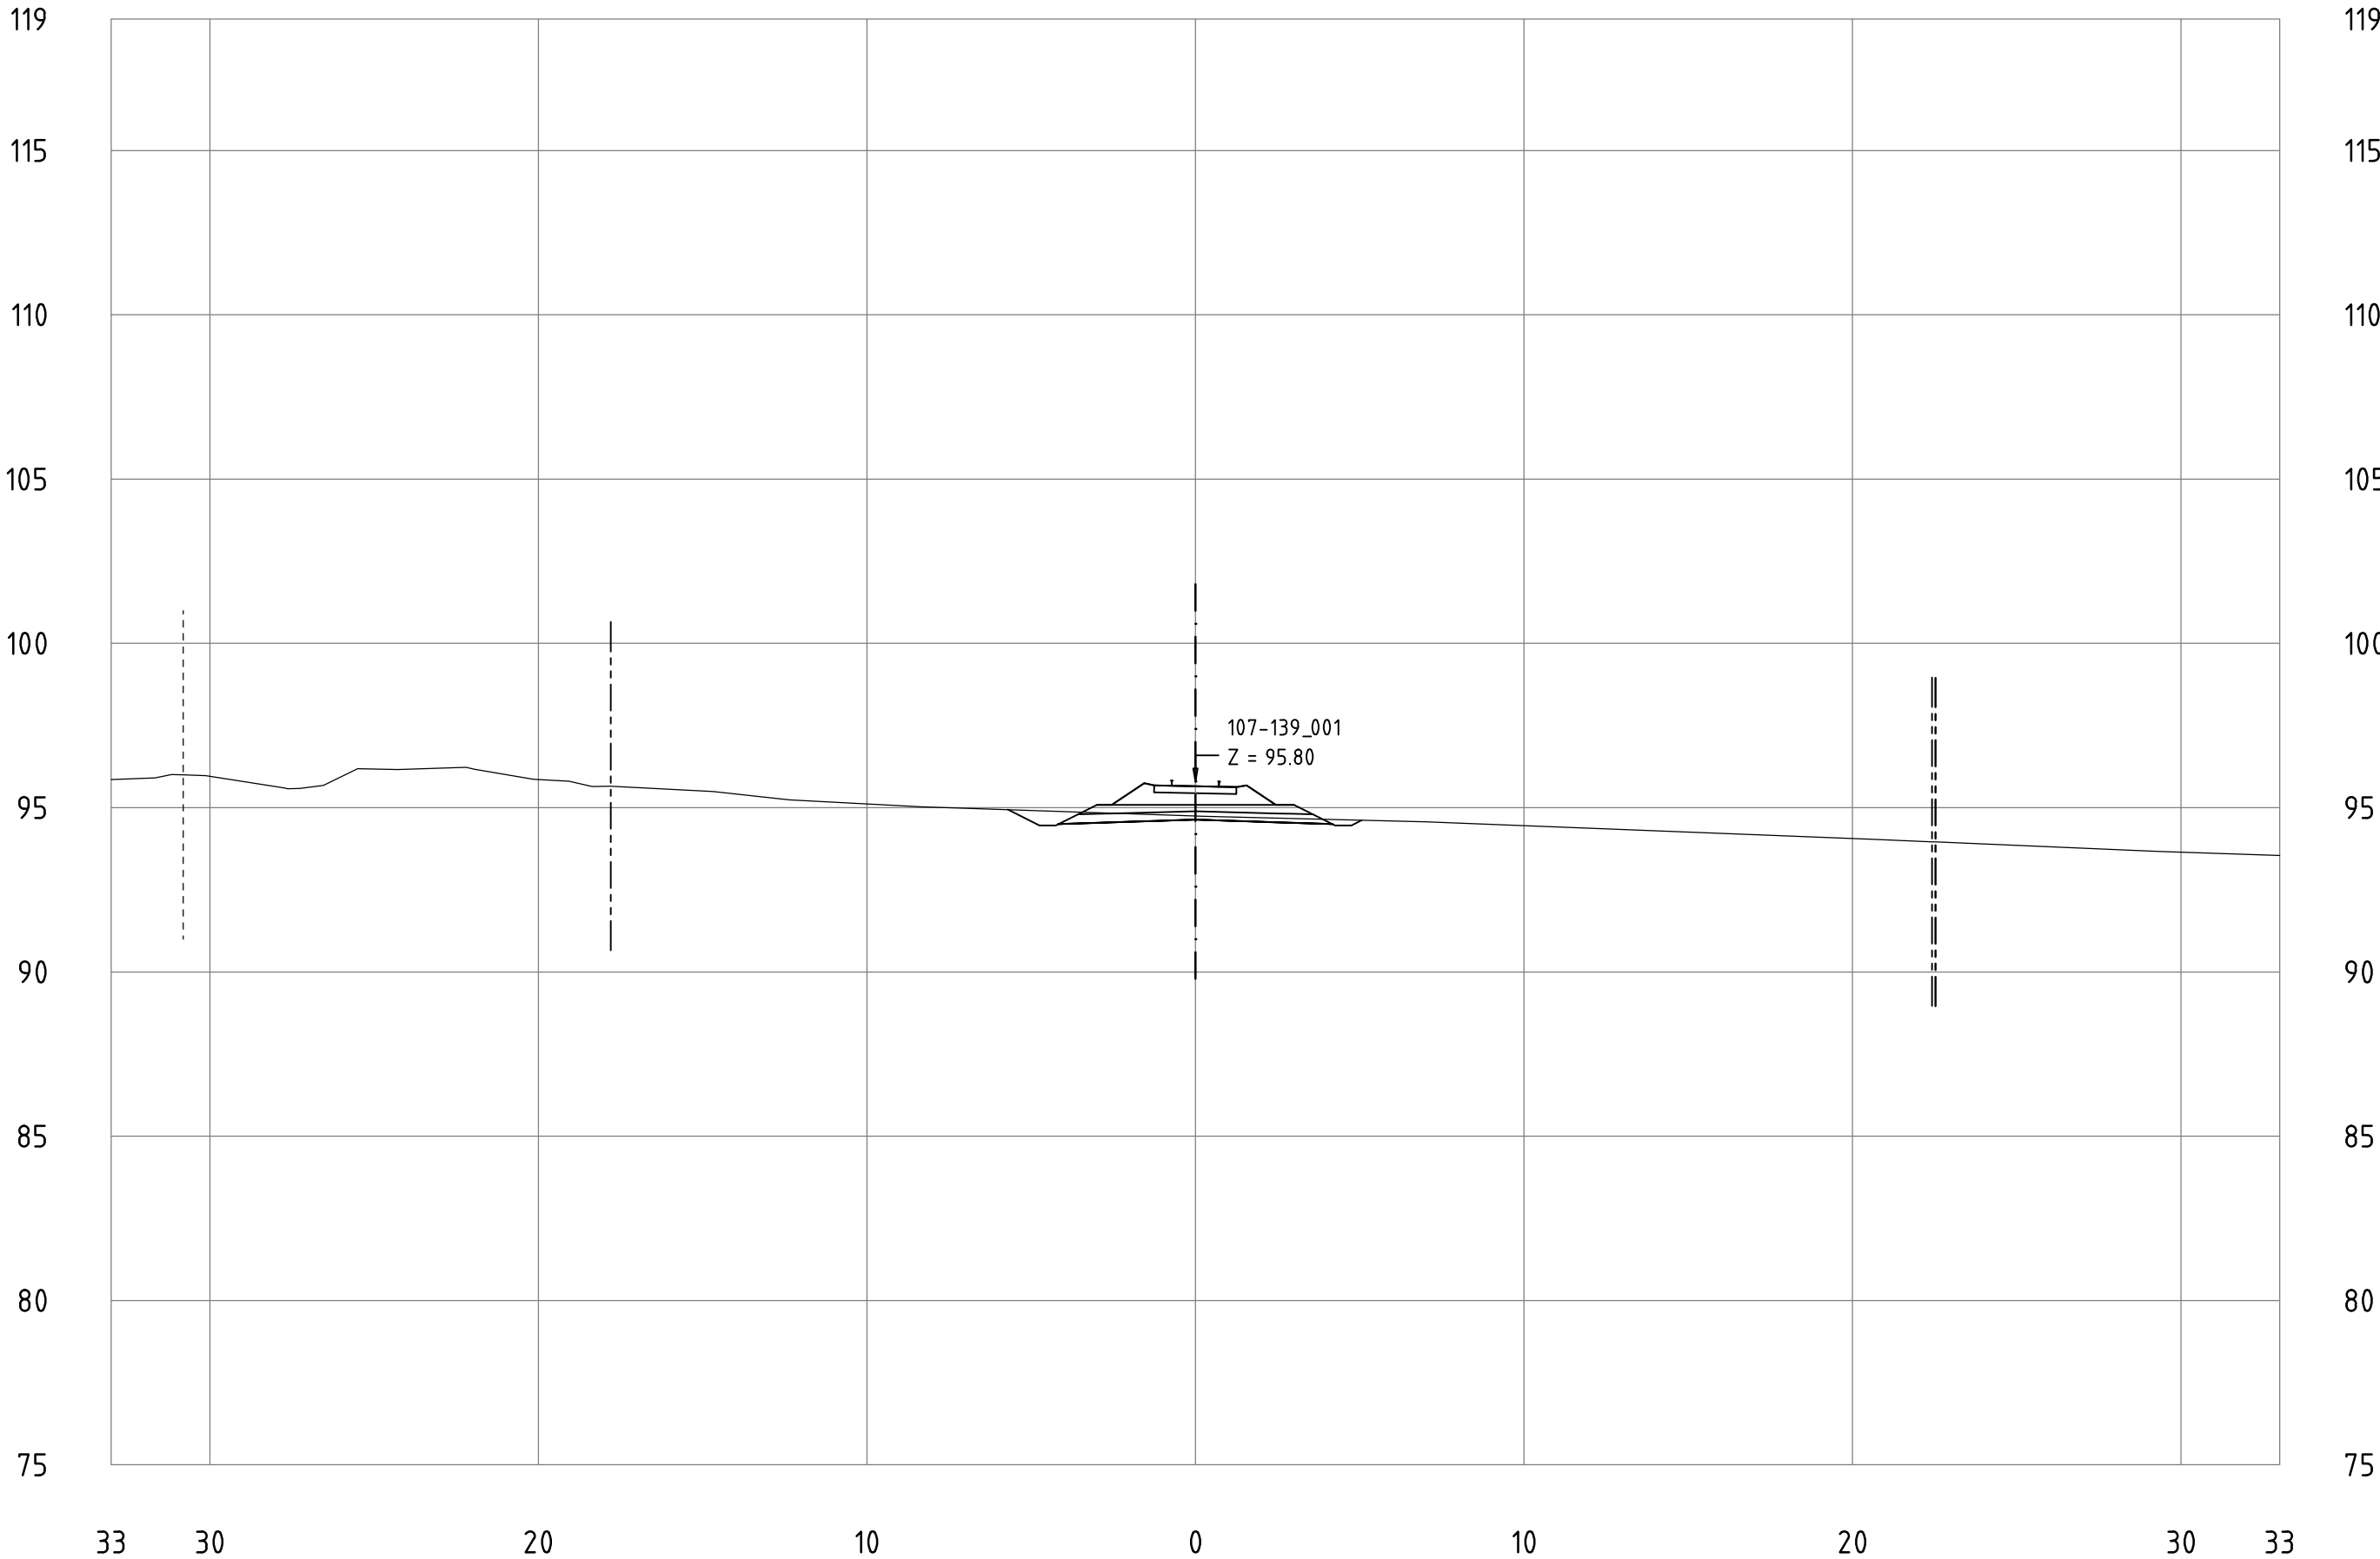



Railway Project

Technical cross-sections 1:200
All dimensions in meters

- Center line of new Railway track
- Center line of existing railway
- Railway Area borderline

107-139_001
KM 113+000

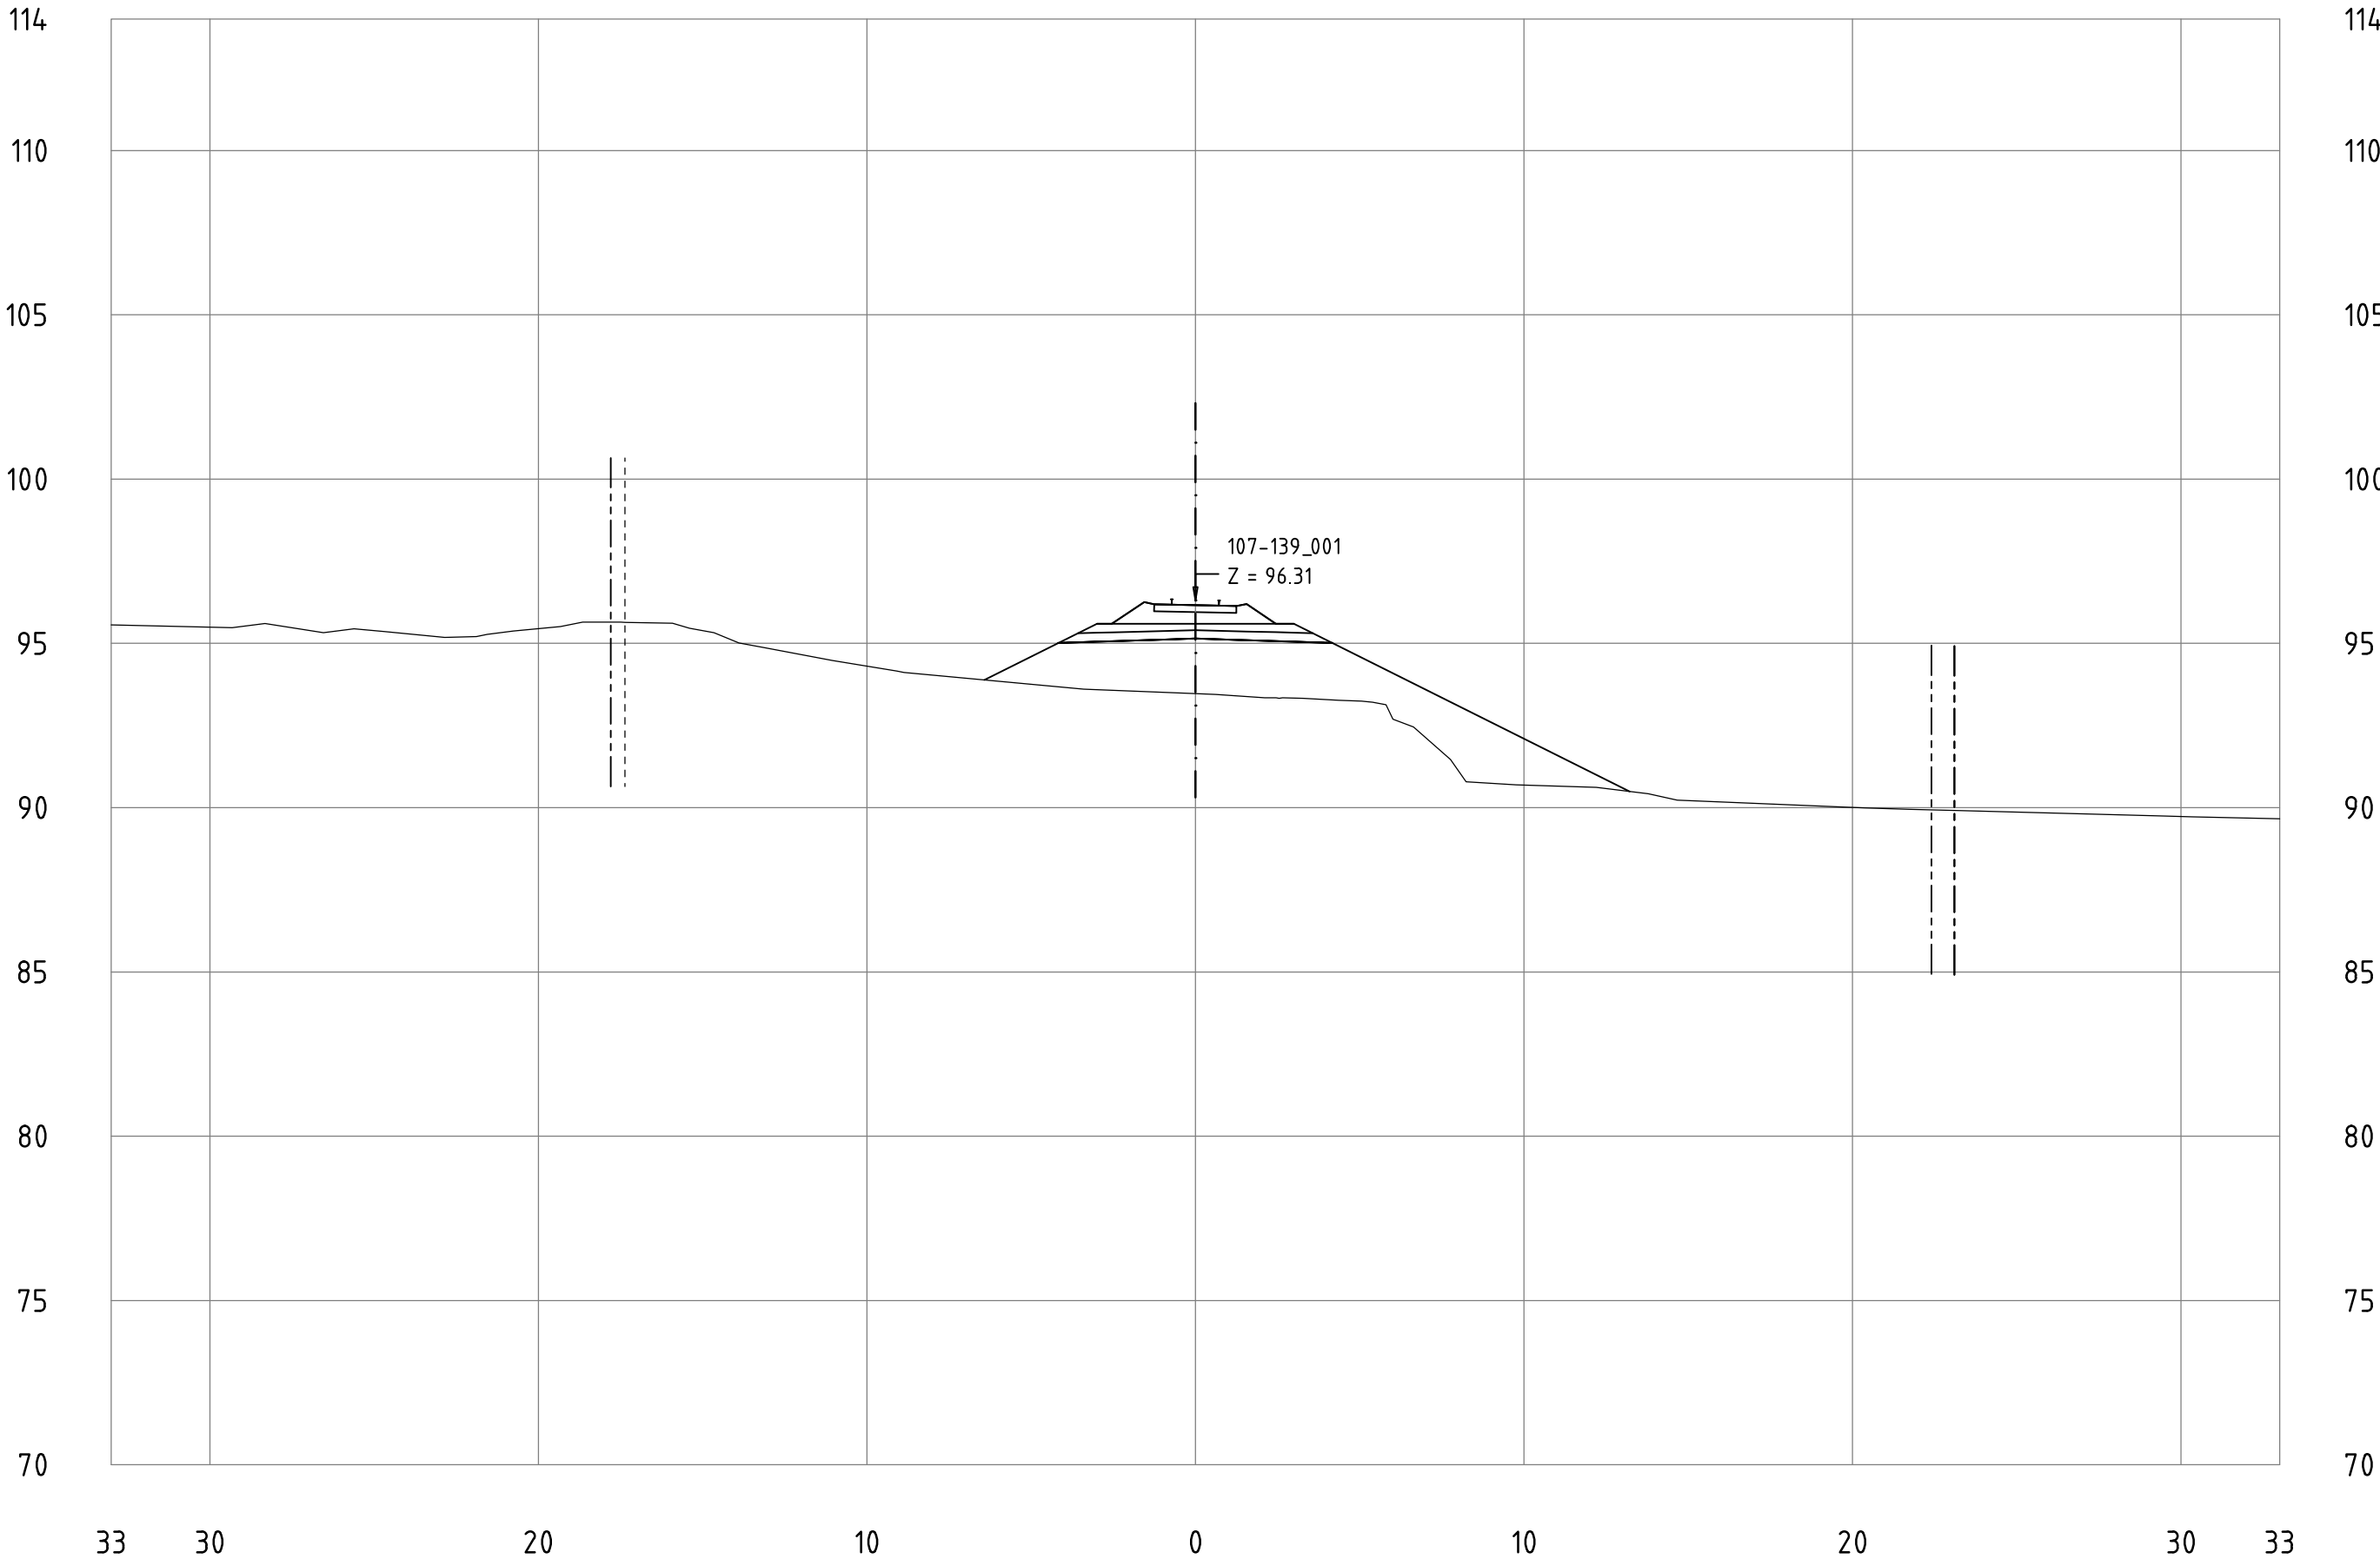

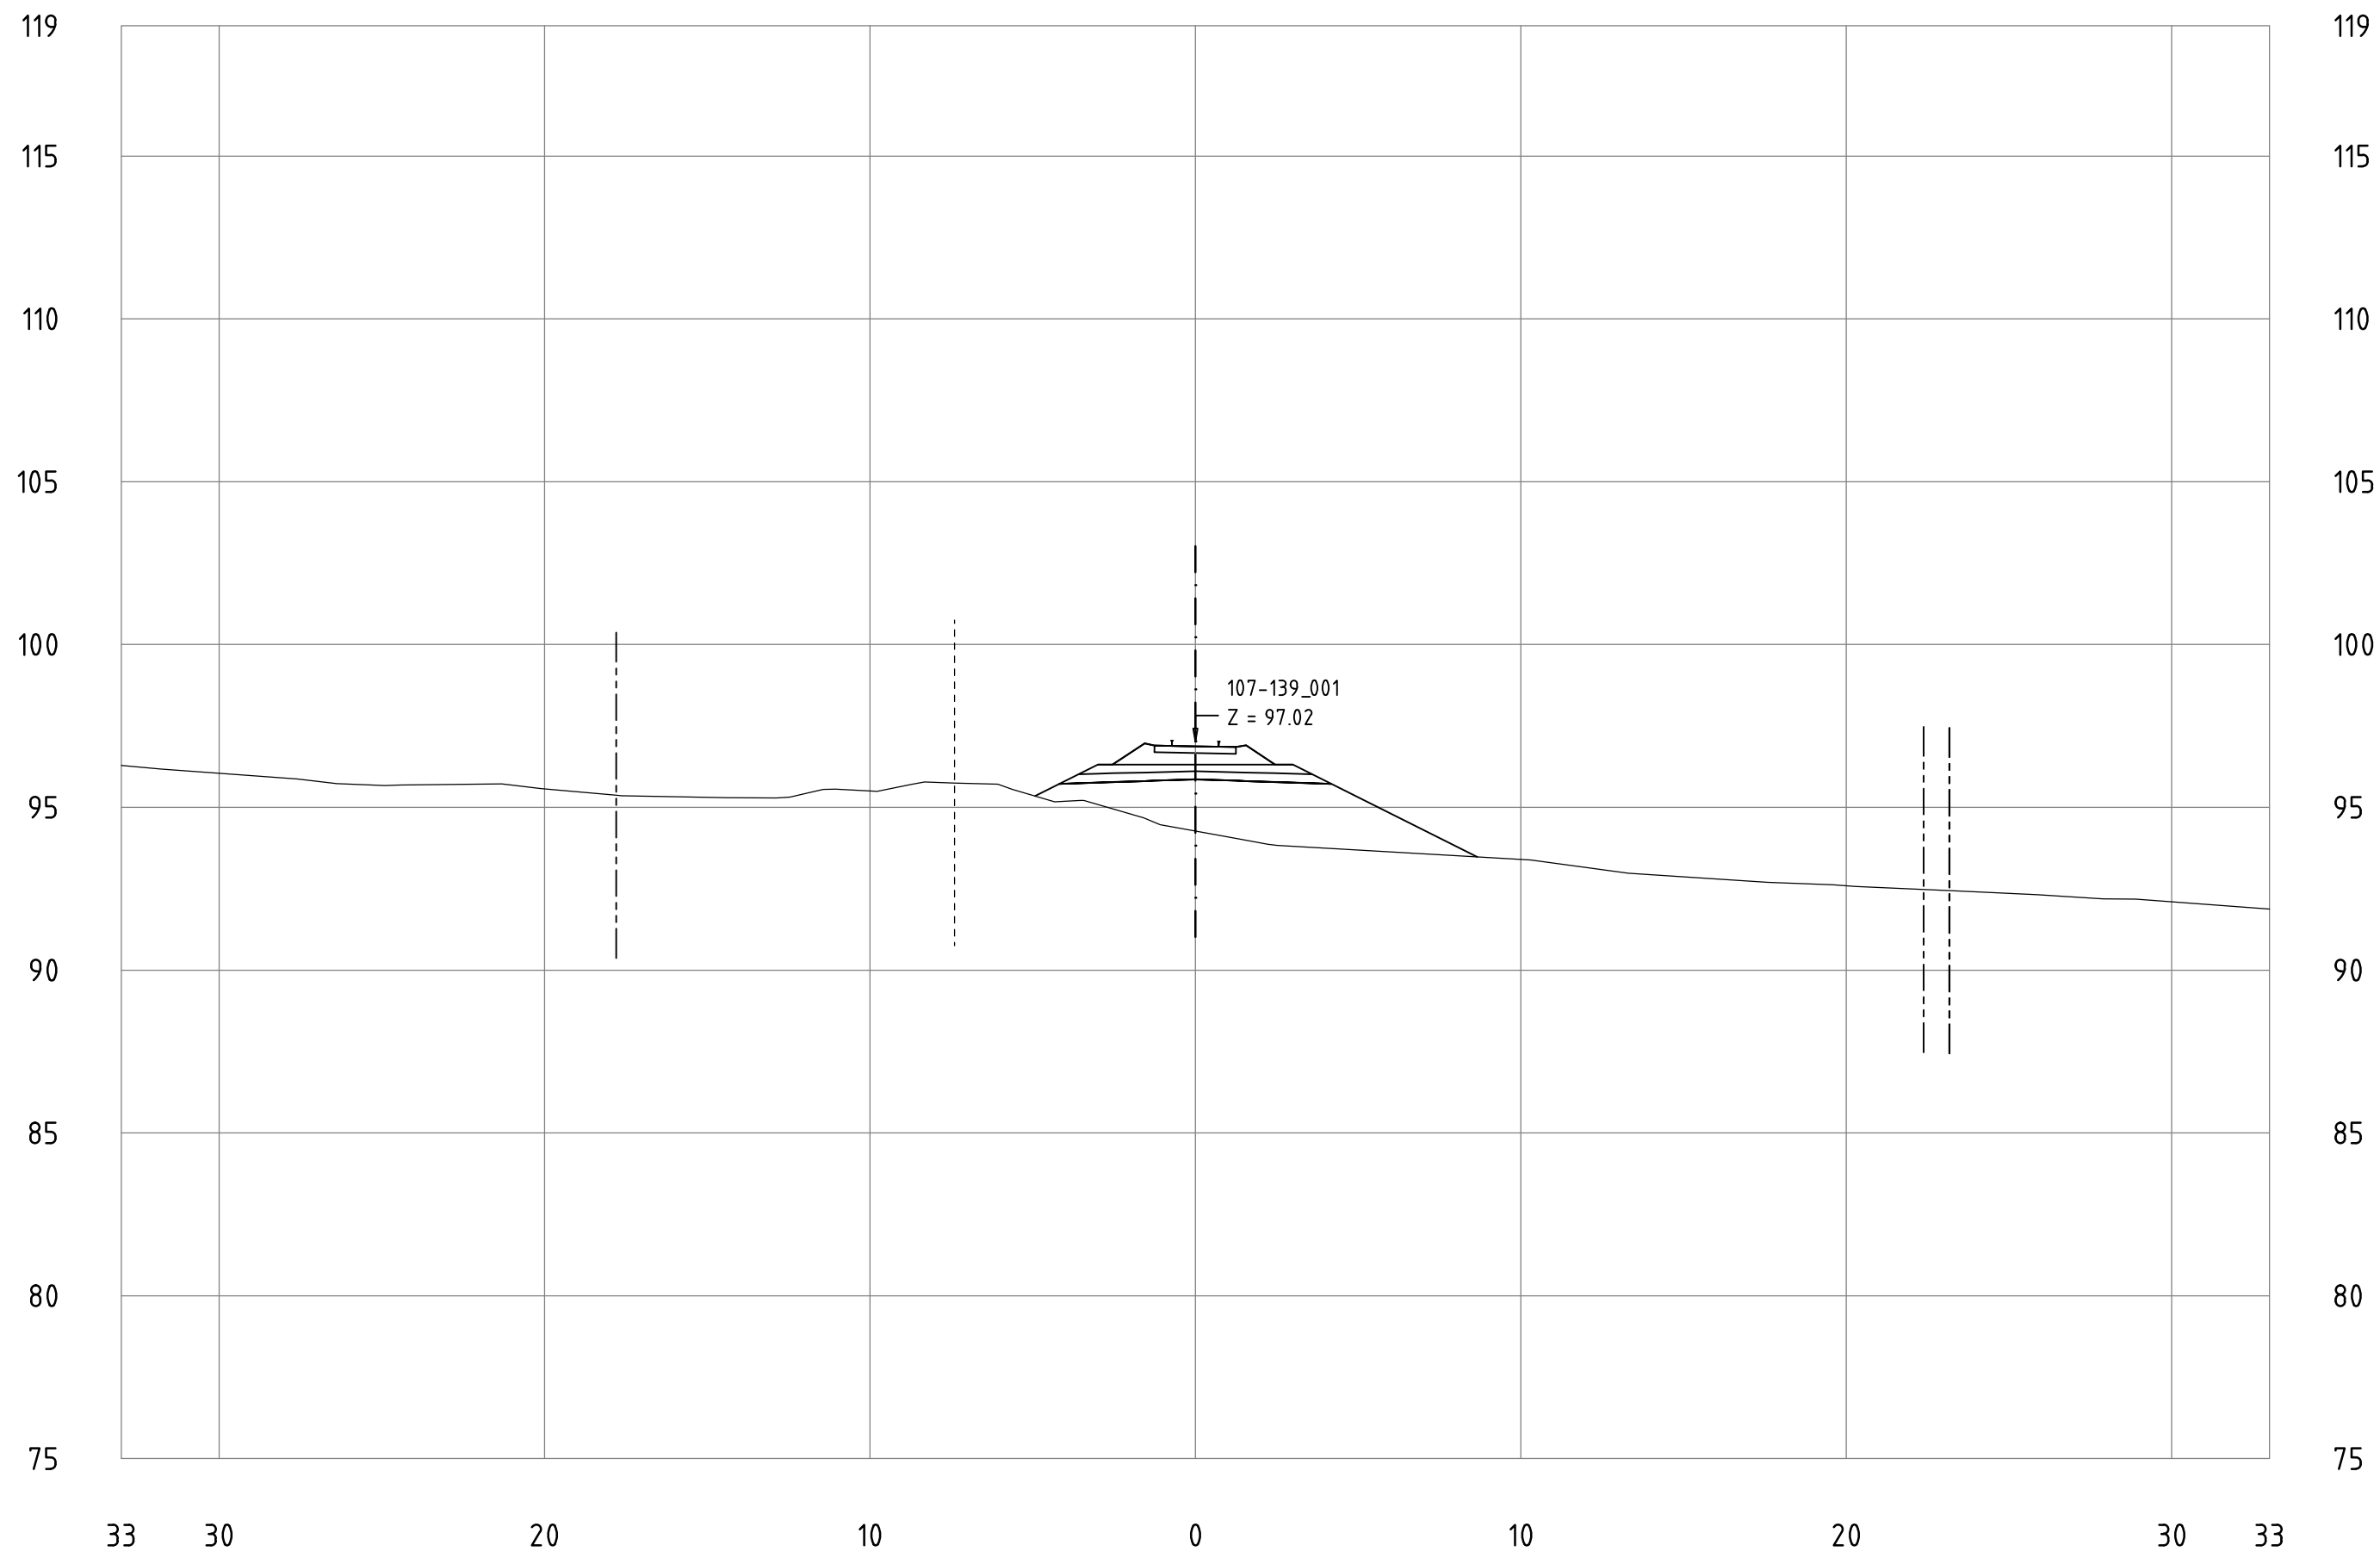


Railway Project

Technical cross-sections 1:200
All dimensions in meters

- Center line of new Railway track
- Center line of existing railway
- Railway Area borderline

107-139_001
KM 113+200

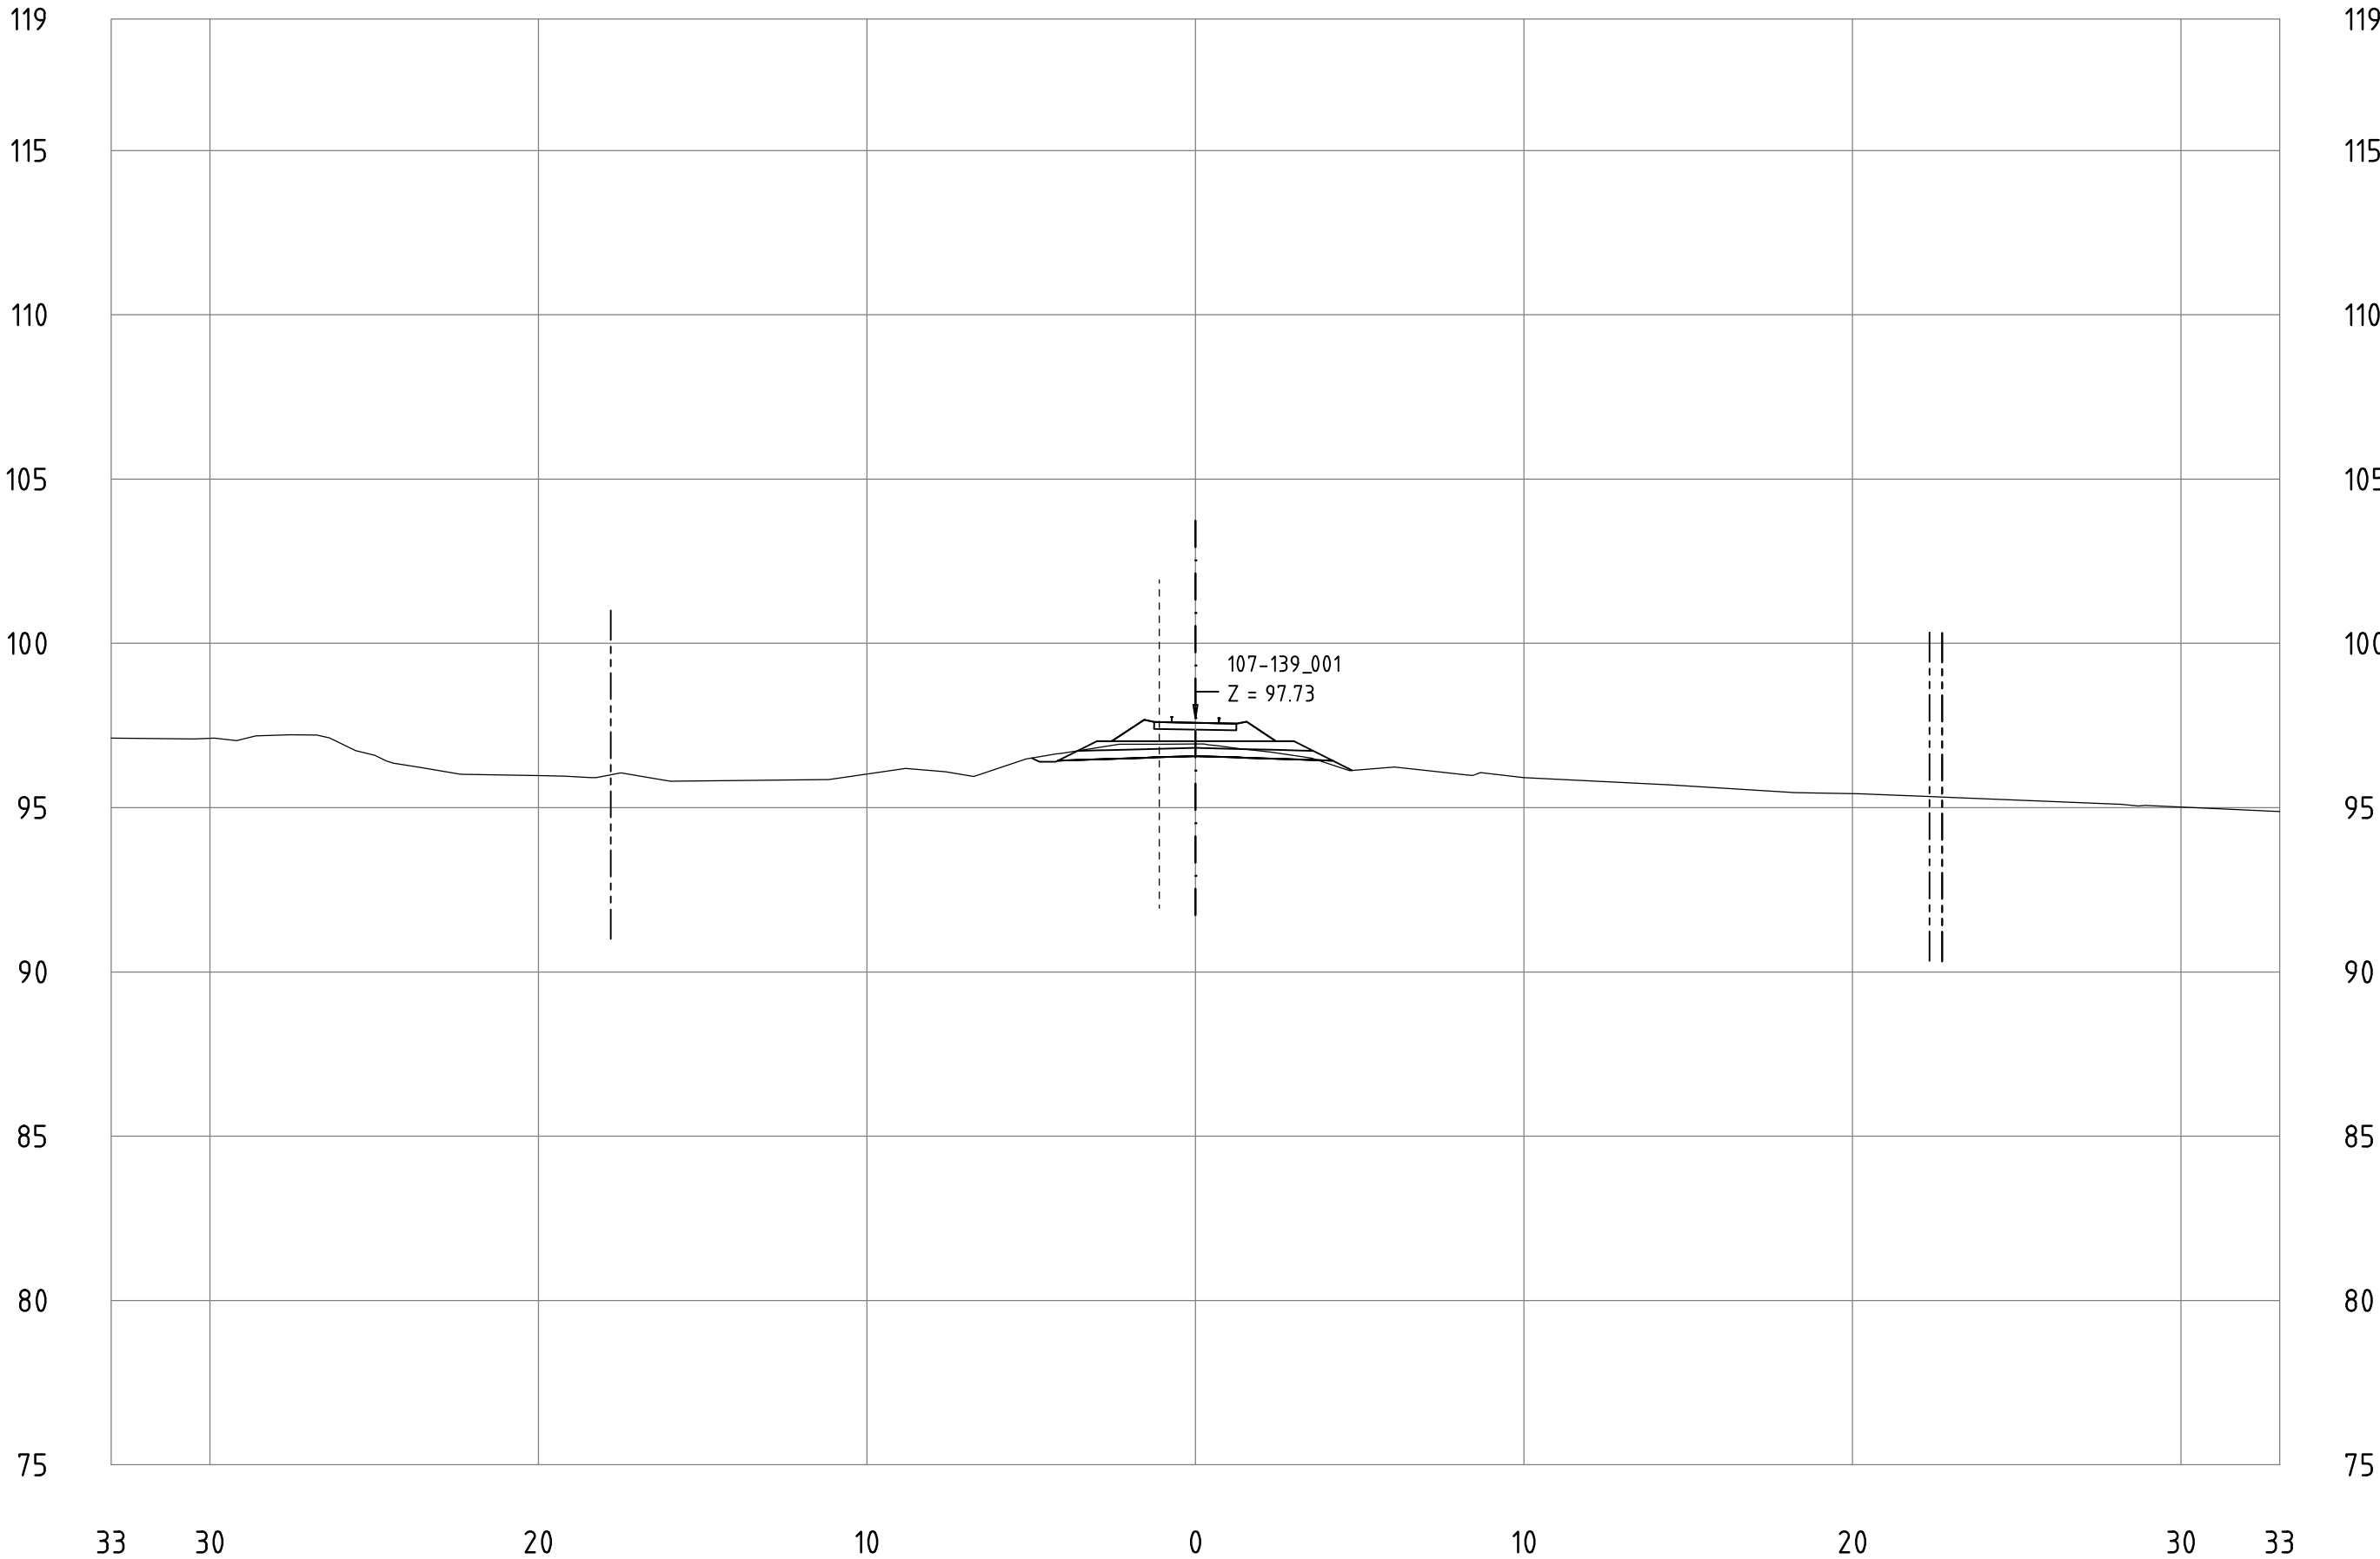


Railway Project

Technical cross-sections 1:200
All dimensions in meters

- Center line of new Railway track
- Center line of existing railway
- Railway Area borderline

107-139_001
KM 113+300

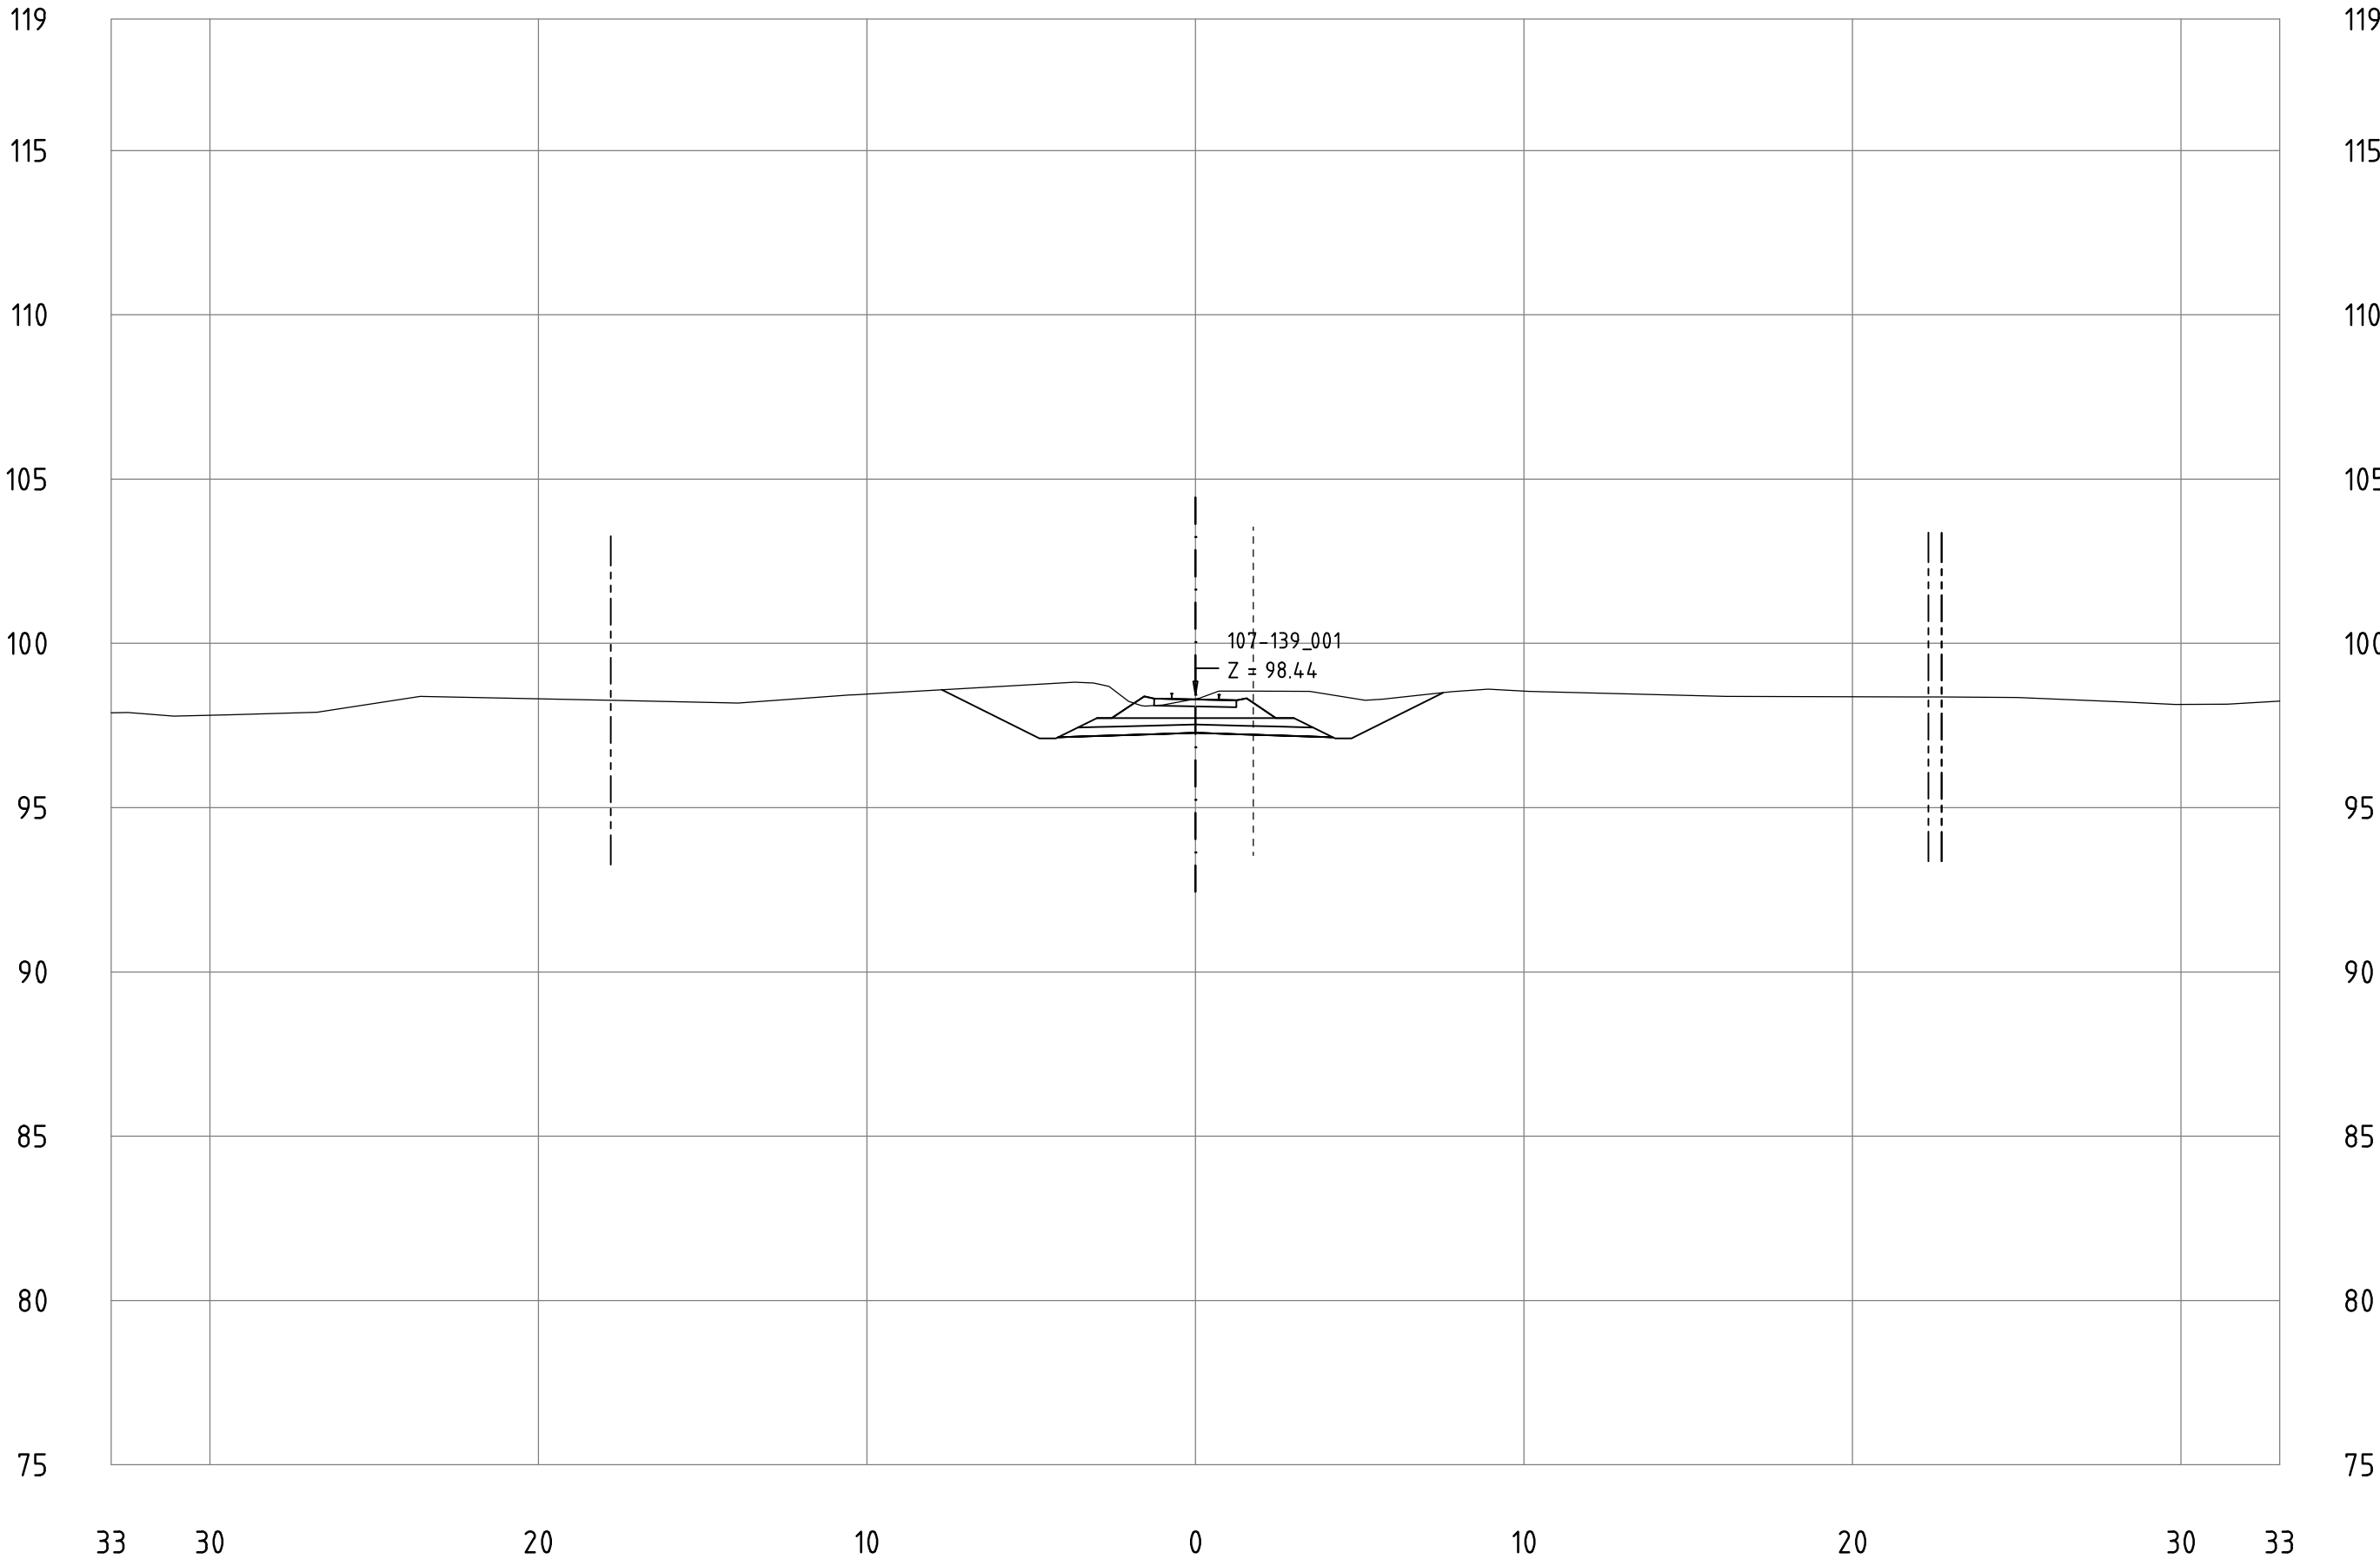


Railway Project

Technical cross-sections 1:200
All dimensions in meters

- Center line of new Railway track
- Center line of existing railway
- Railway Area borderline

107-139_001
KM 113+400

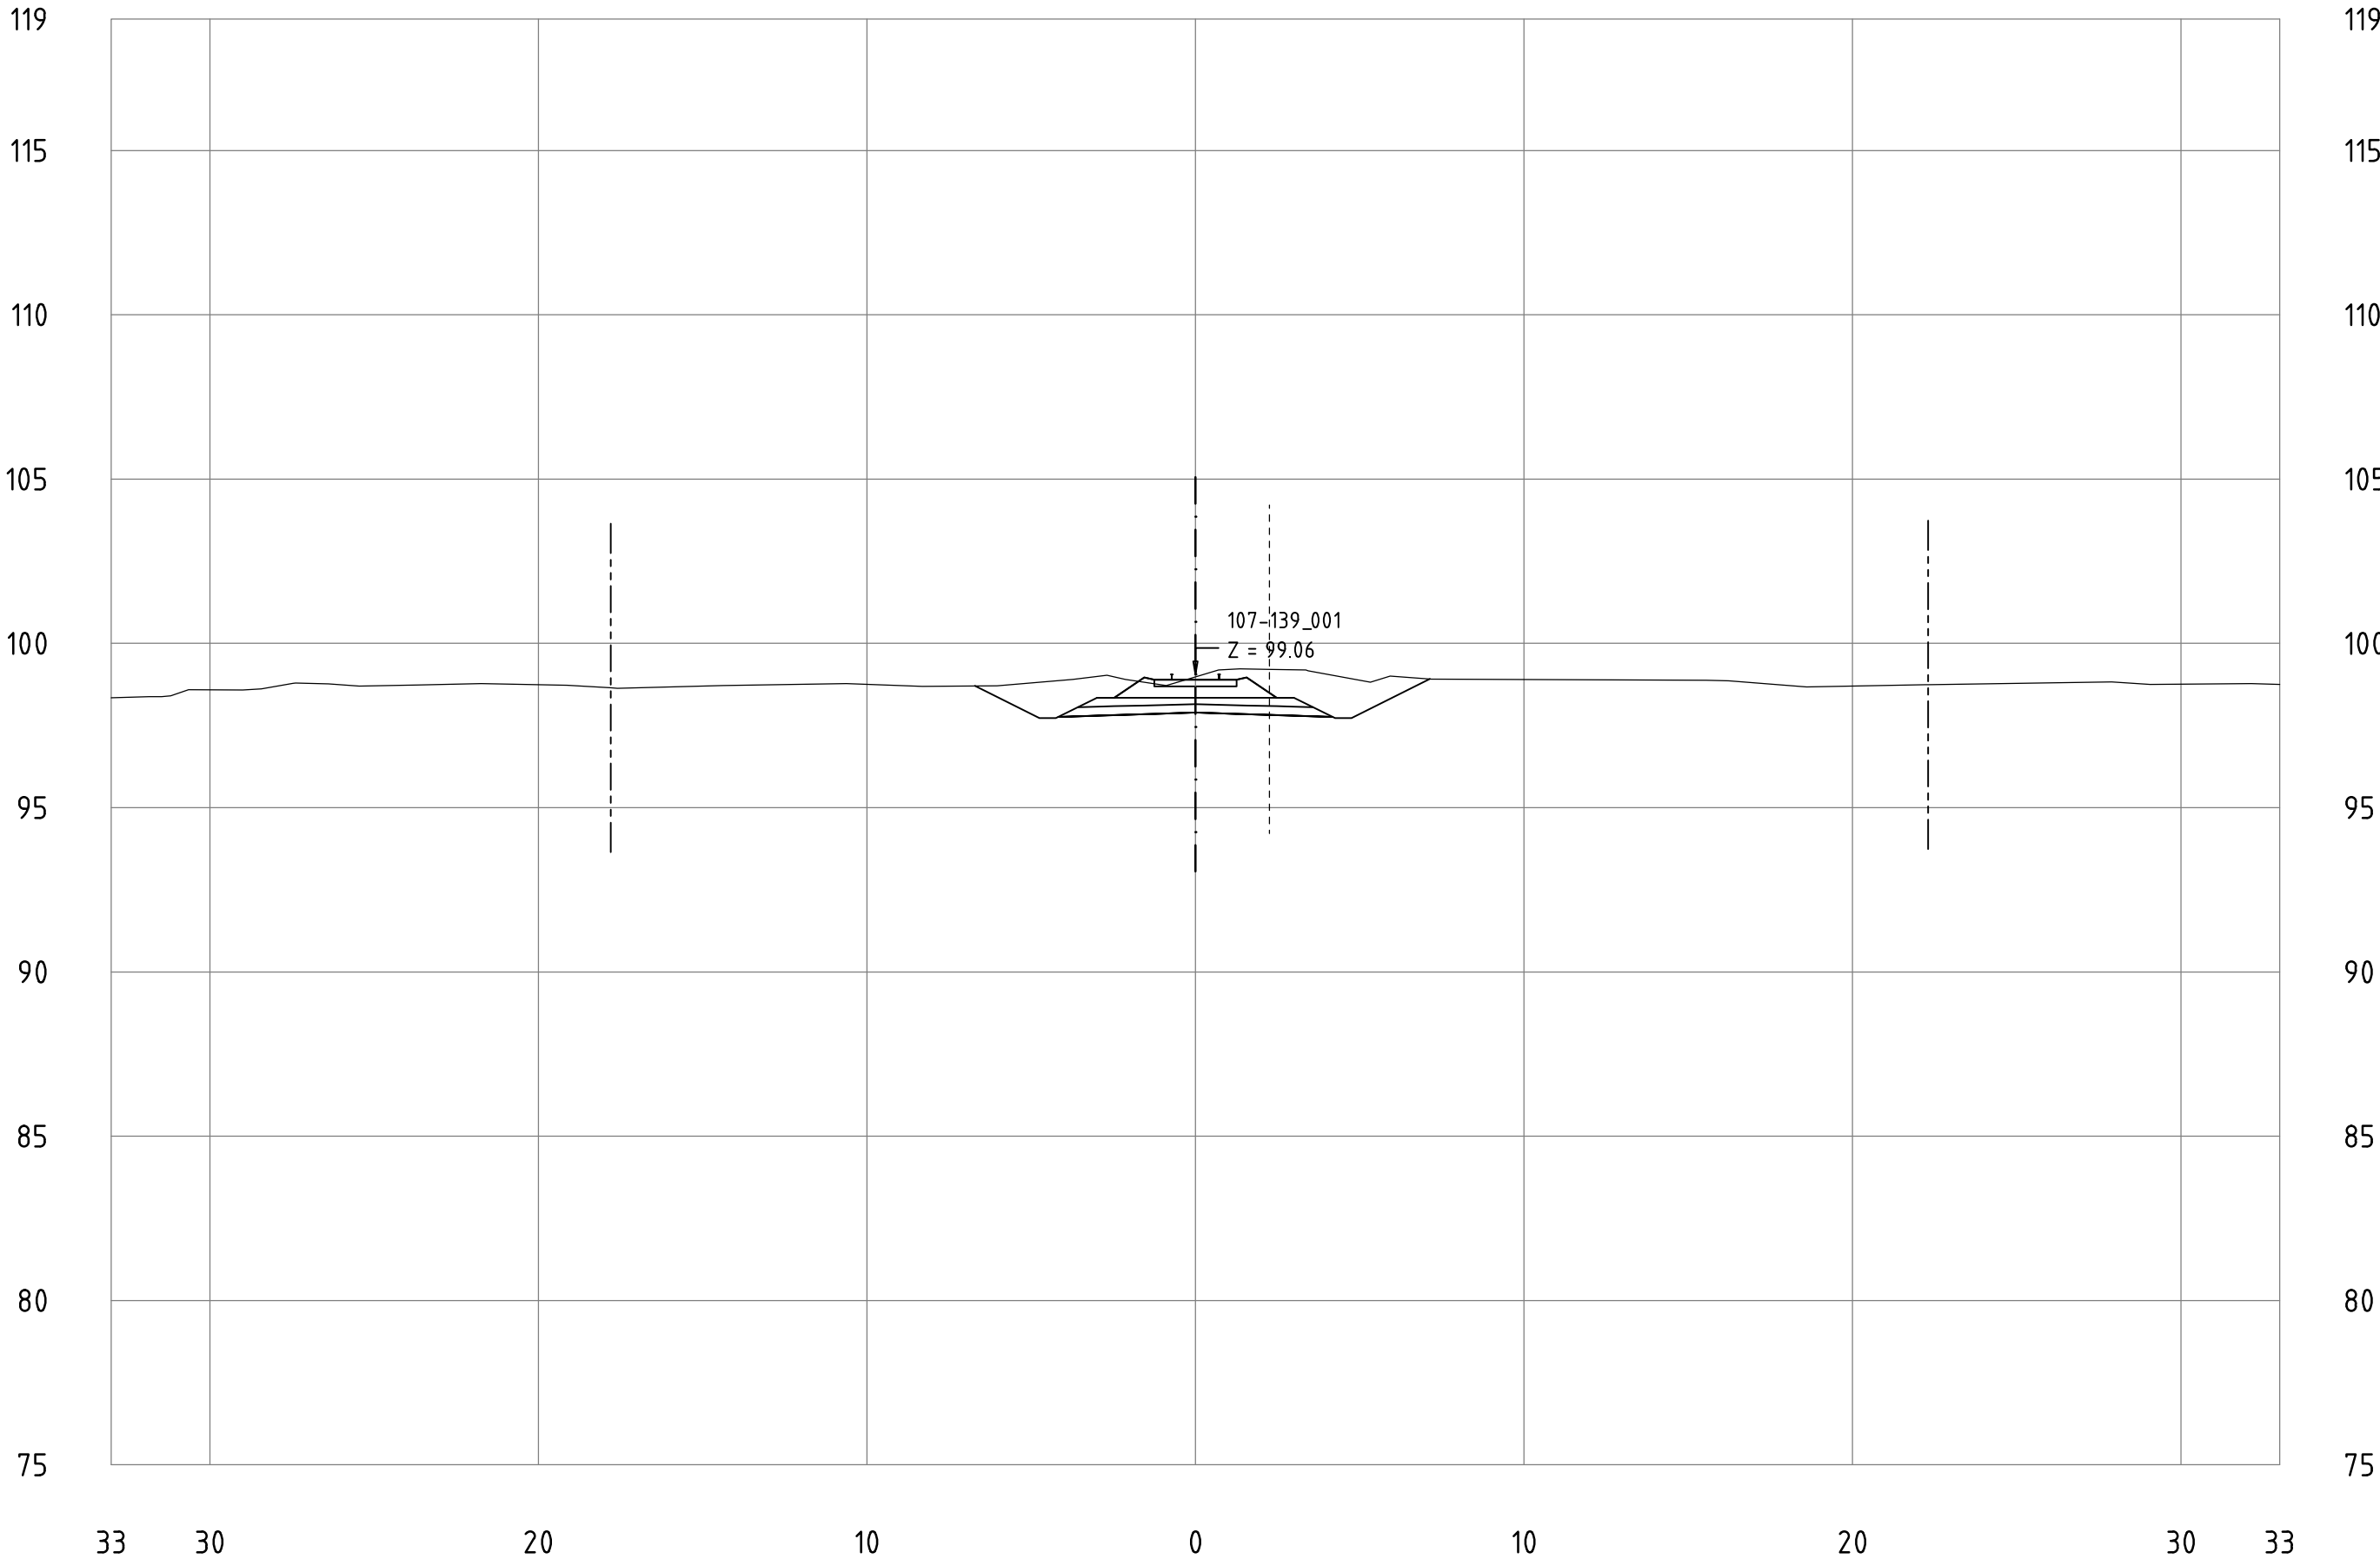


Railway Project

Technical cross-sections 1:200
All dimensions in meters


- Center line of new Railway track
- Center line of existing railway
- Railway Area borderline

107-139_001
KM 113+500

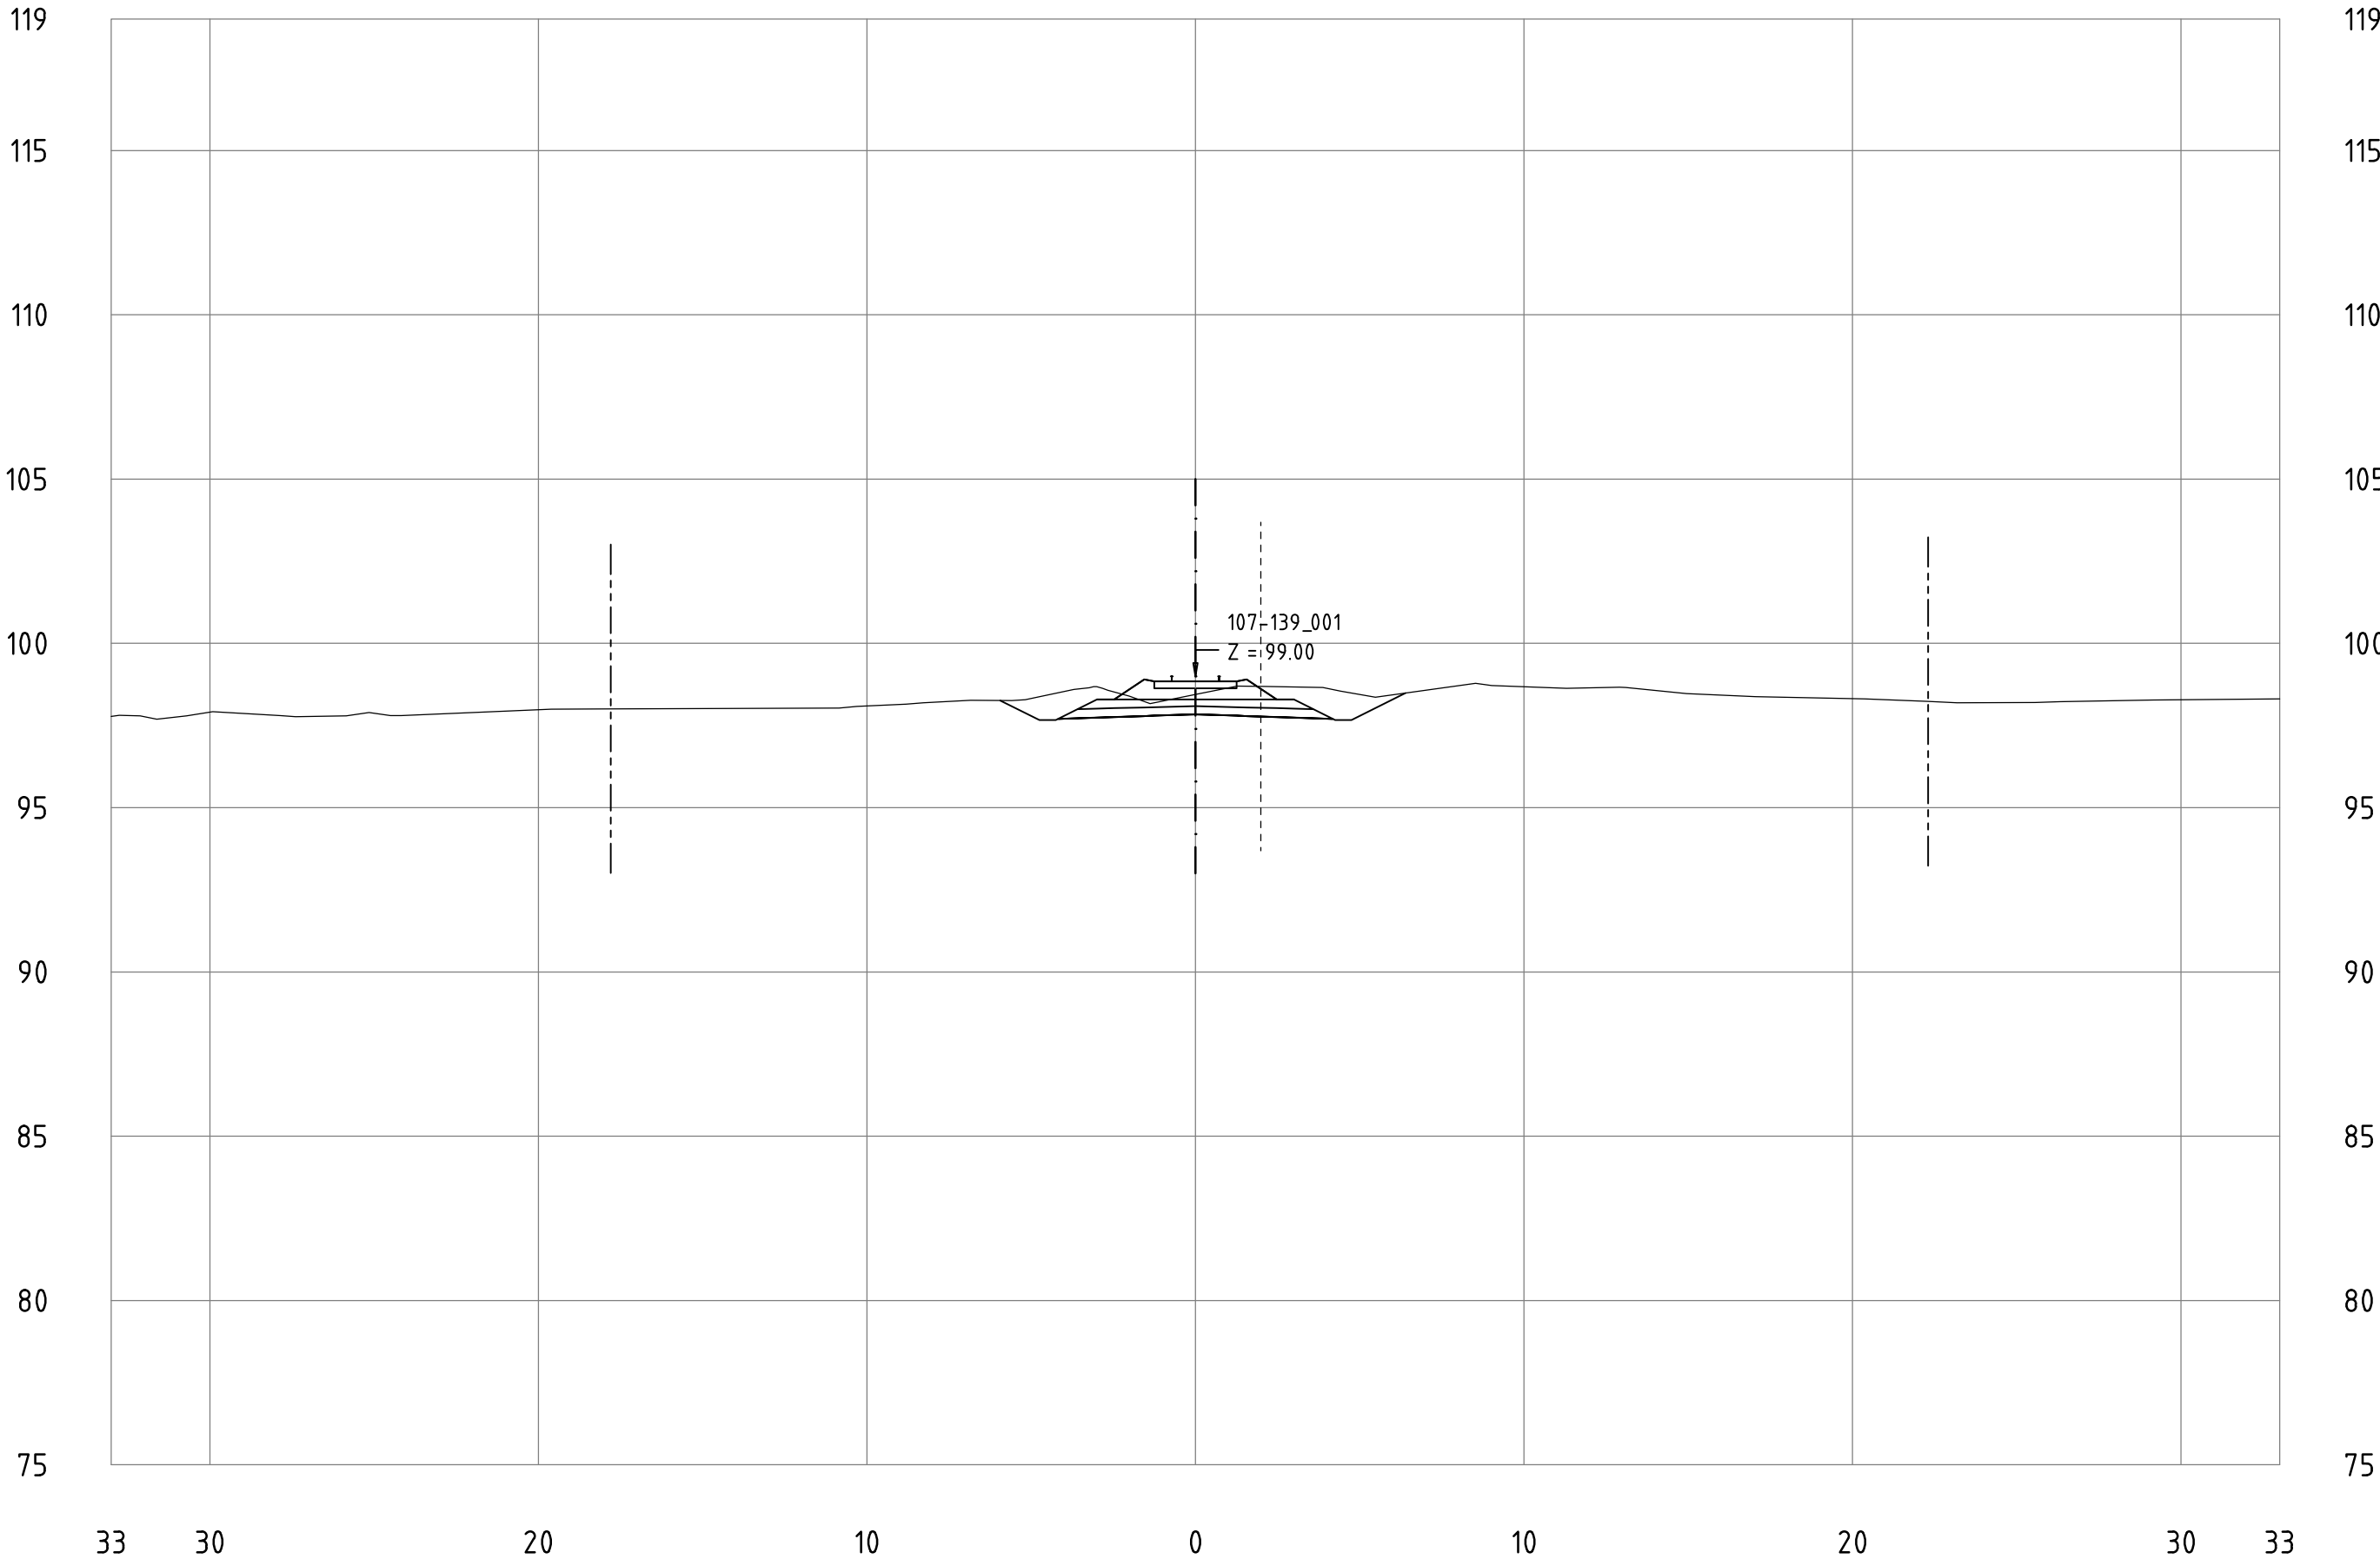

Technical cross-sections 1:200
All dimensions in meters

107-139_001
KM 113+600

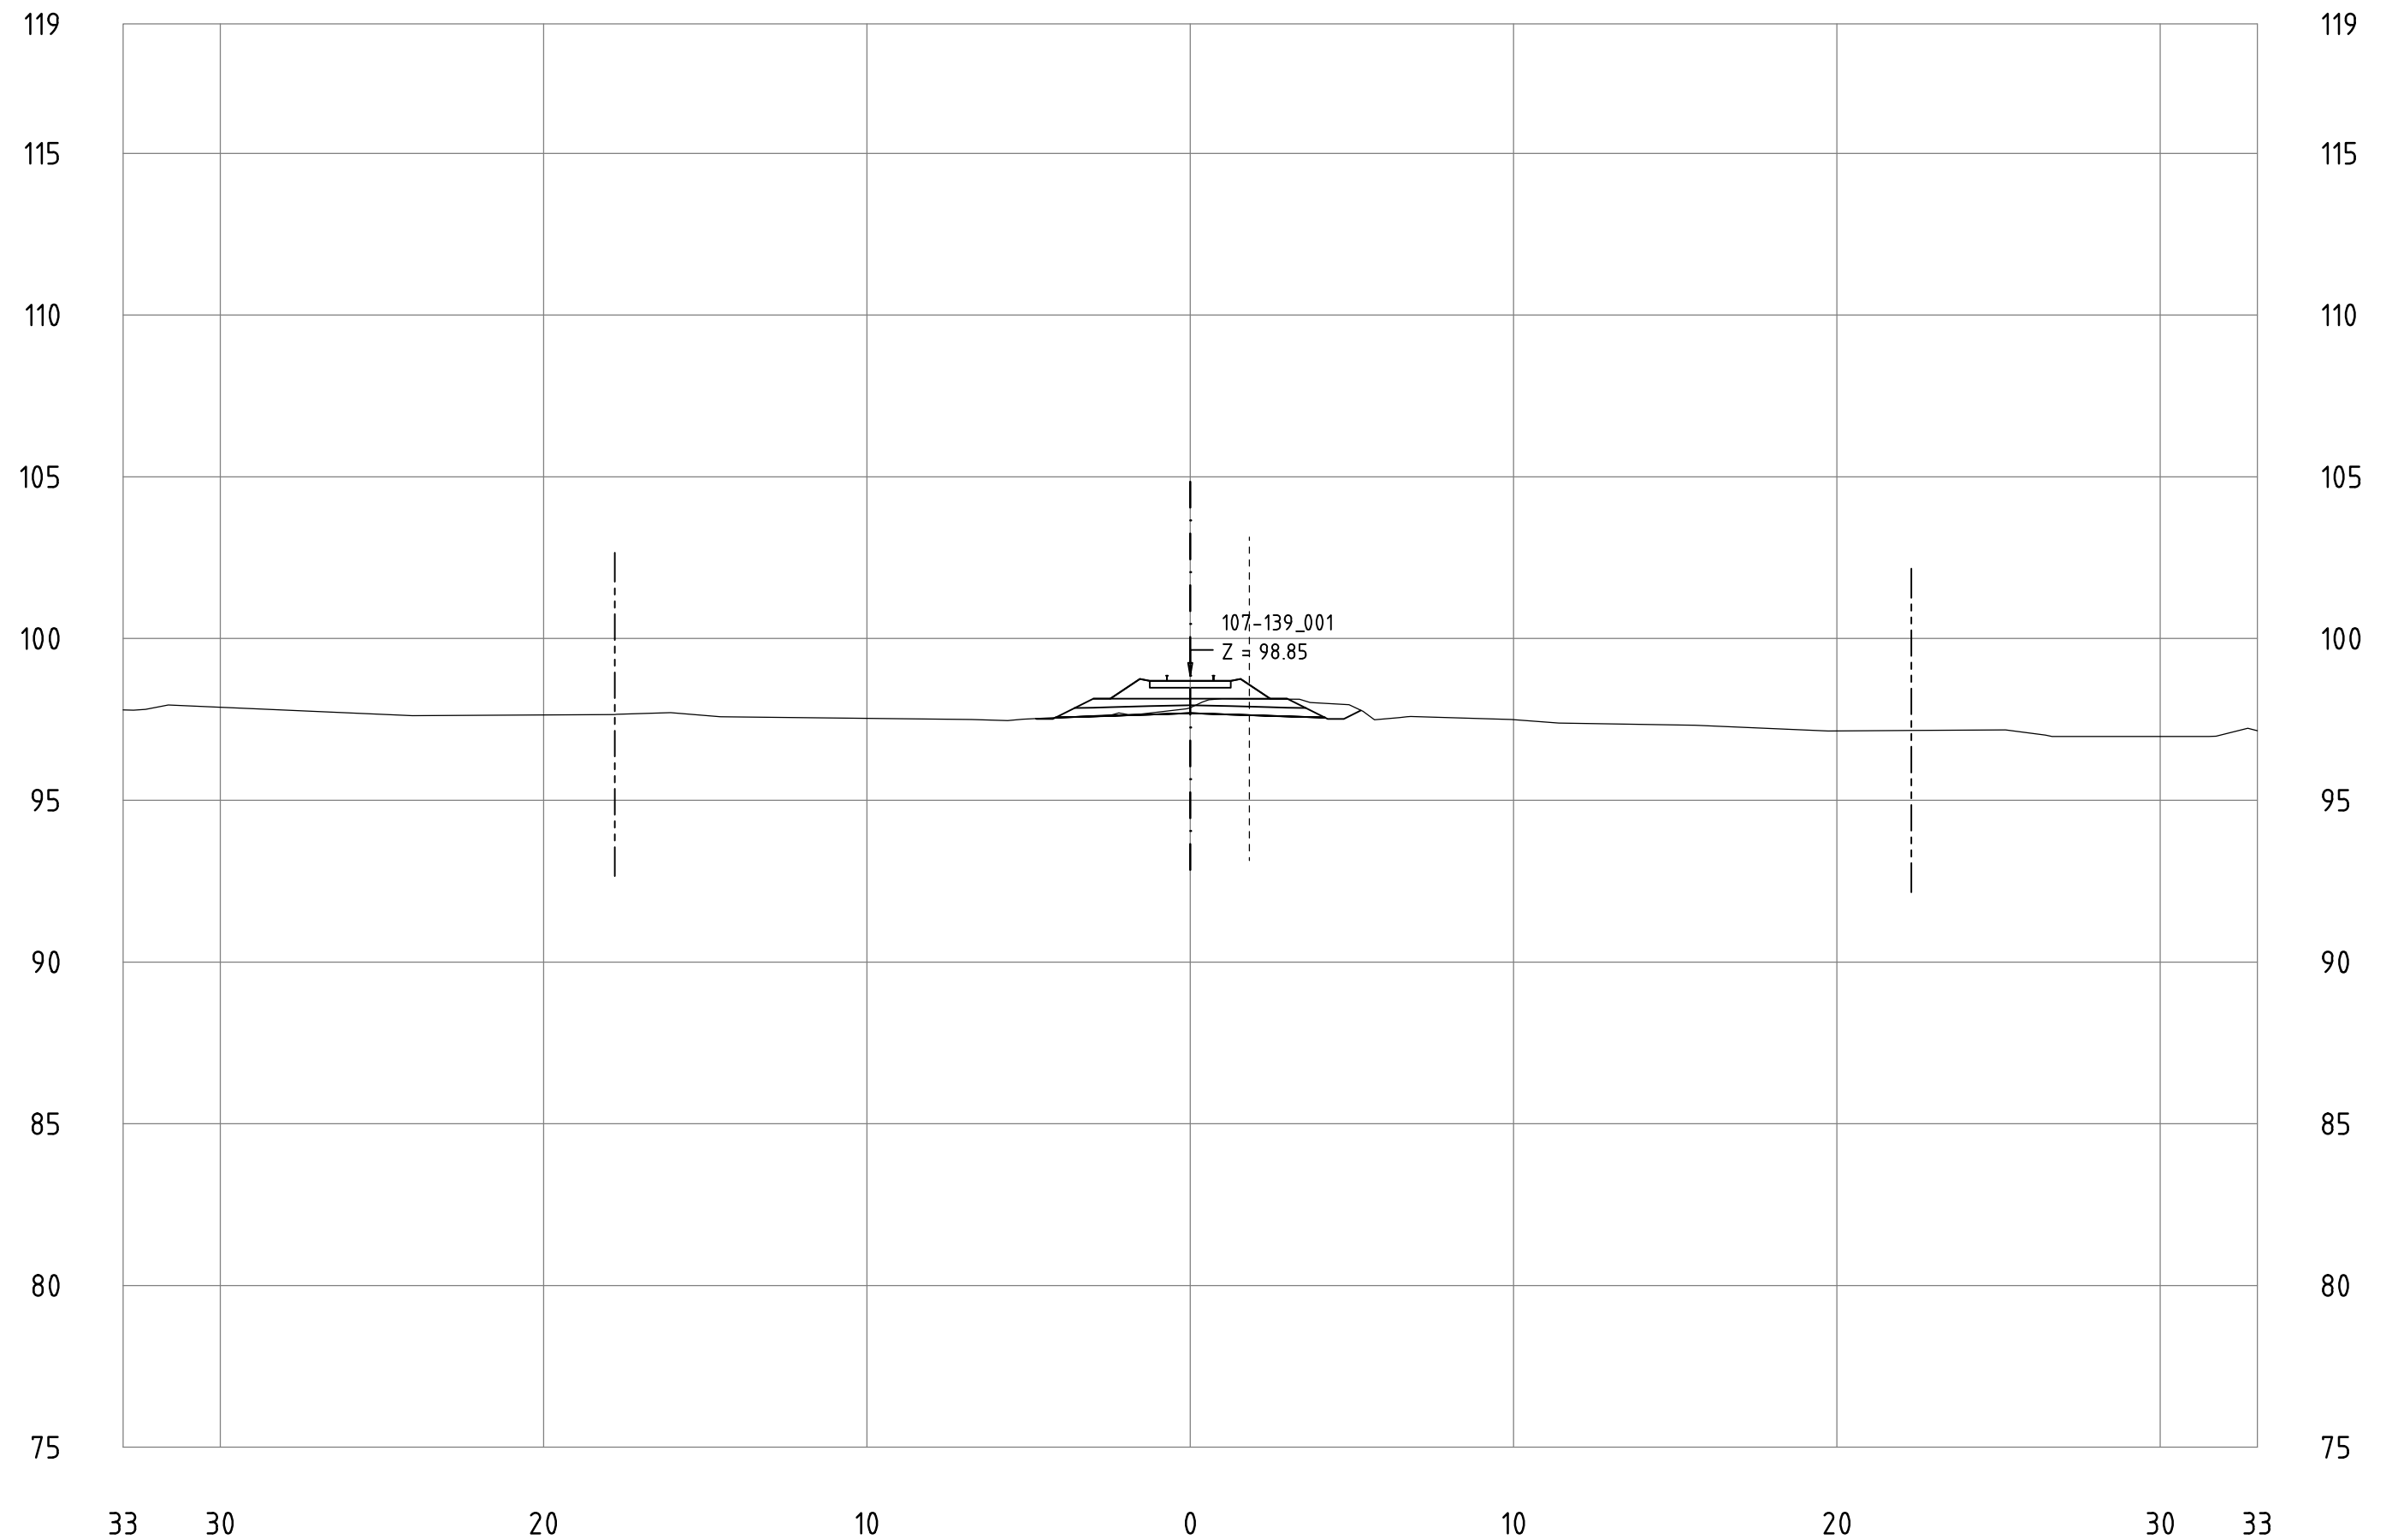


Railway Project

Technical cross-sections 1:200
All dimensions in meters

- Center line of new Railway track
- Center line of existing railway
- Railway Area borderline

107-139_001
KM 113+700

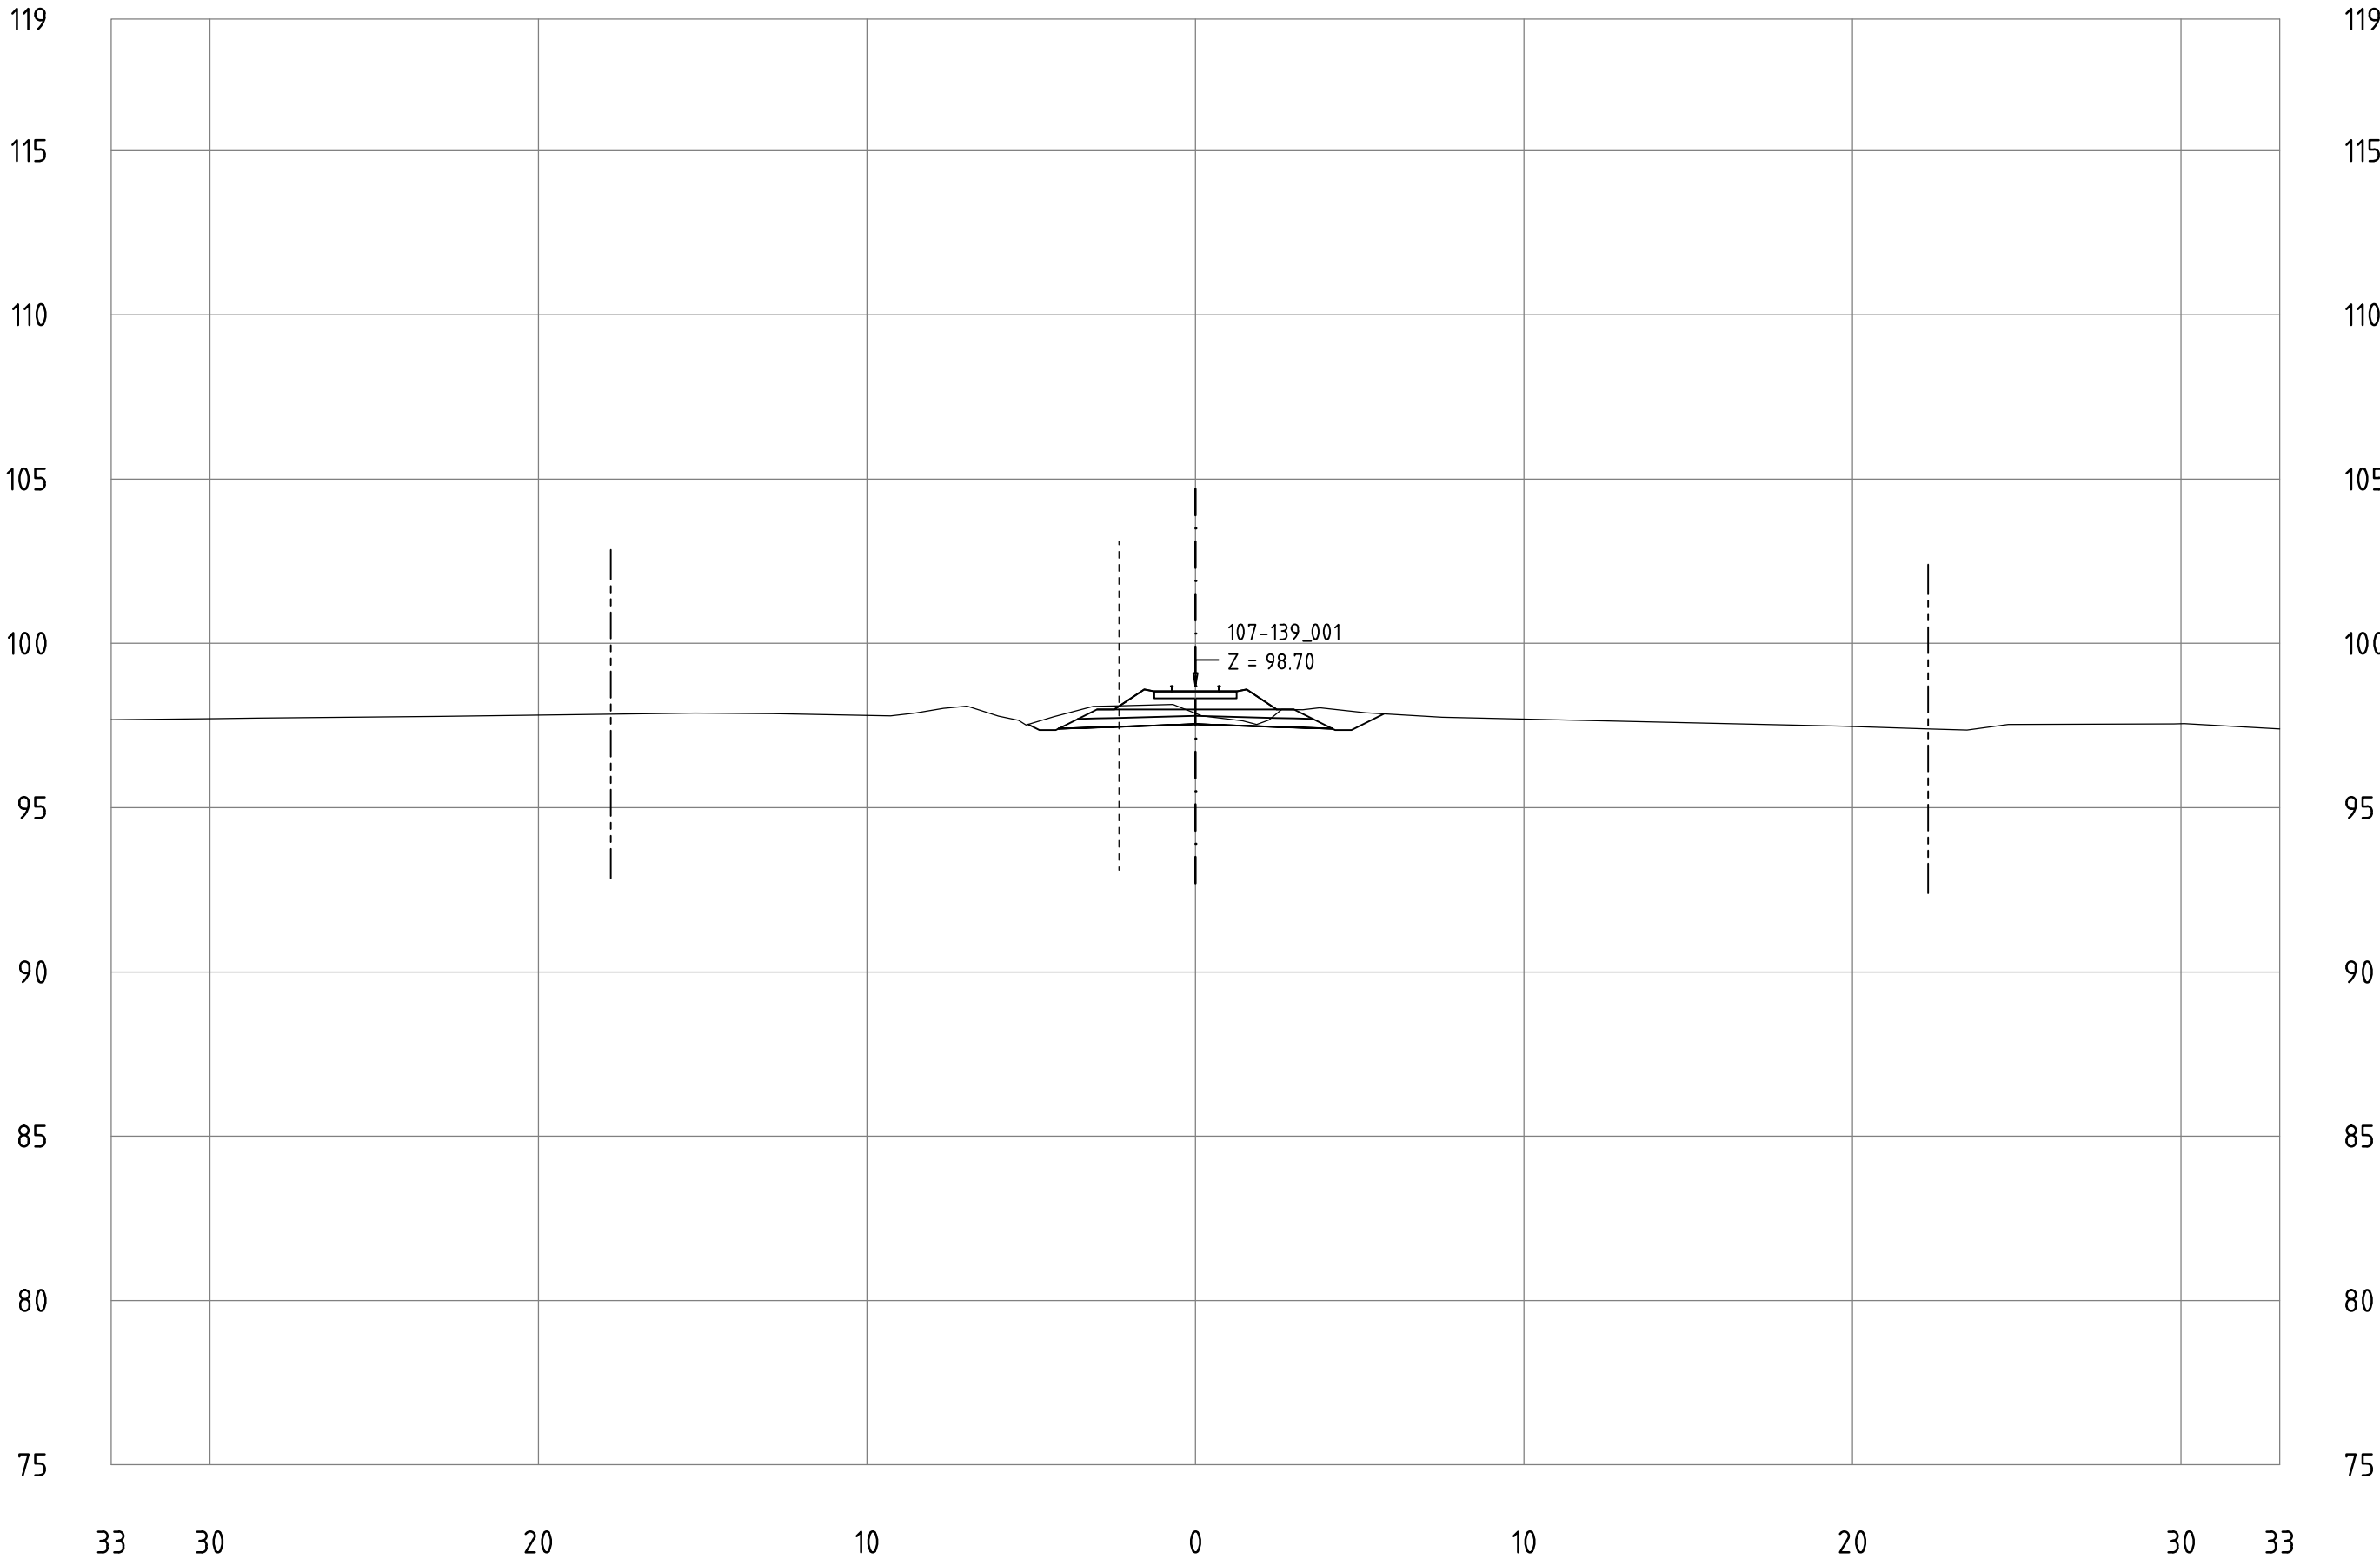


Railway Project

Technical cross-sections 1:200
All dimensions in meters

- Center line of new Railway track
- Center line of existing railway
- Railway Area borderline

107-139_001
KM 113+800

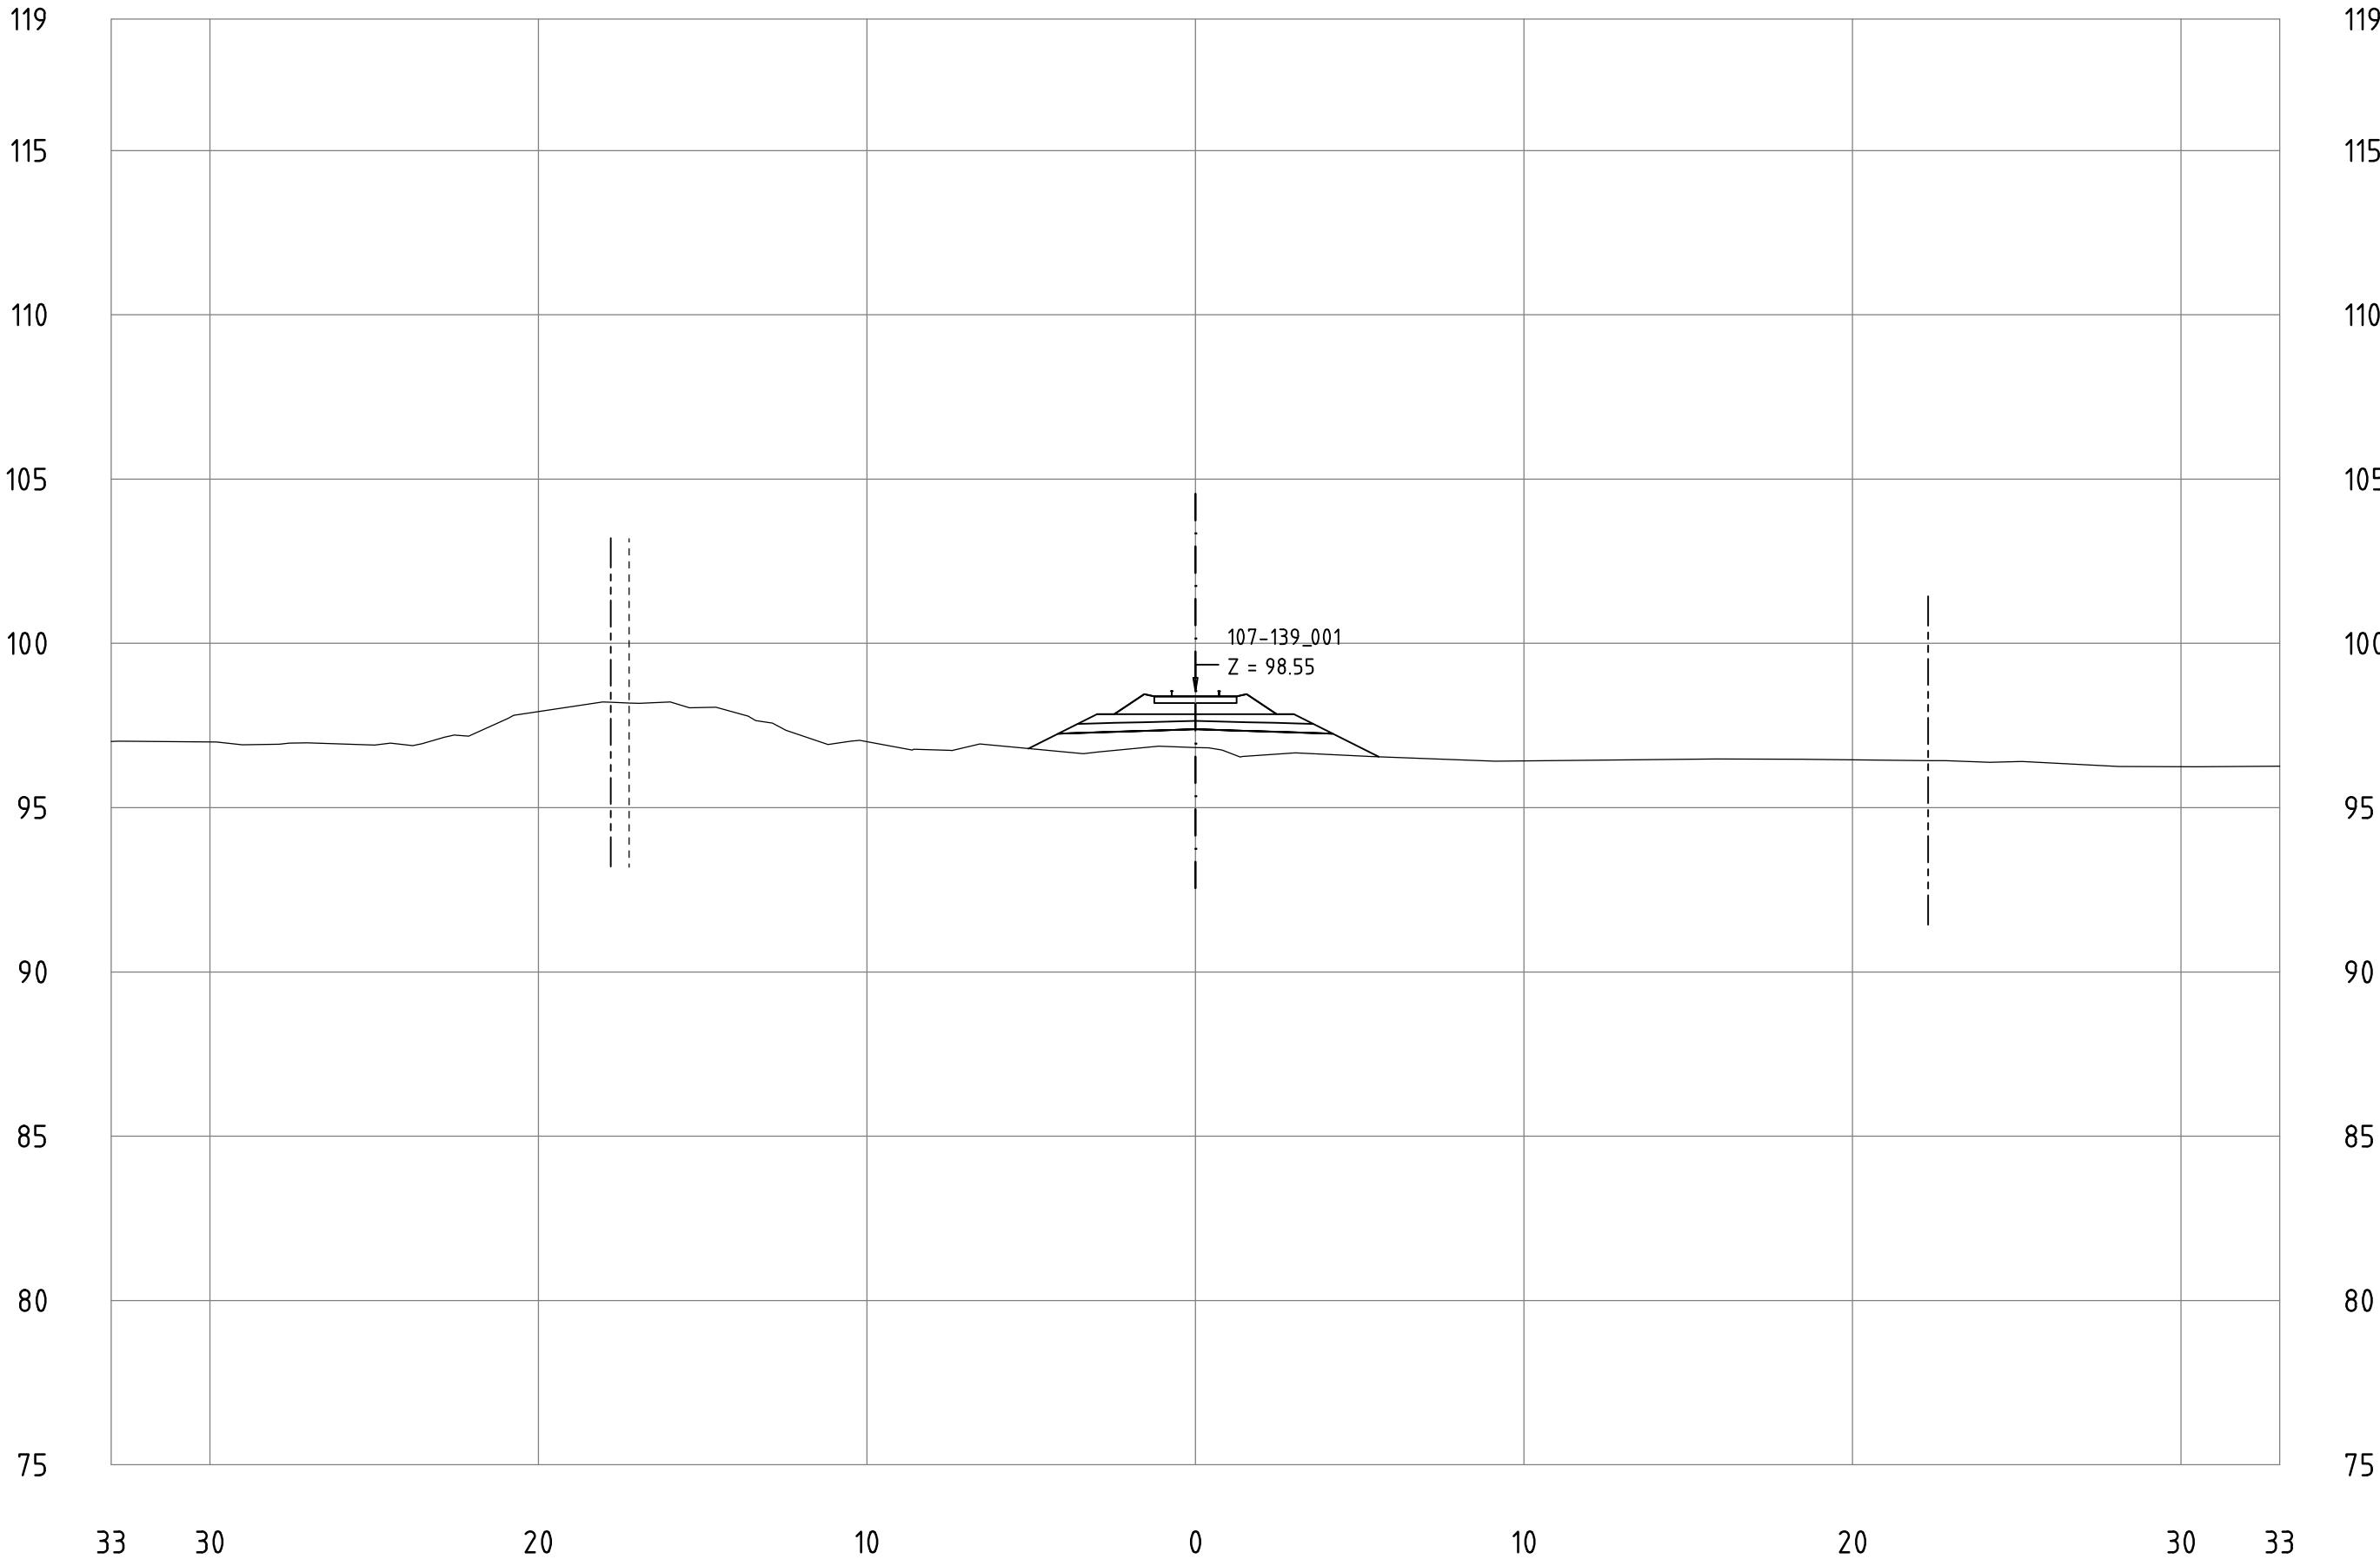


Railway Project

Technical cross-sections 1:200
All dimensions in meters

- Center line of new Railway track
- Center line of existing railway
- Railway Area borderline

107-139_001
KM 113+900

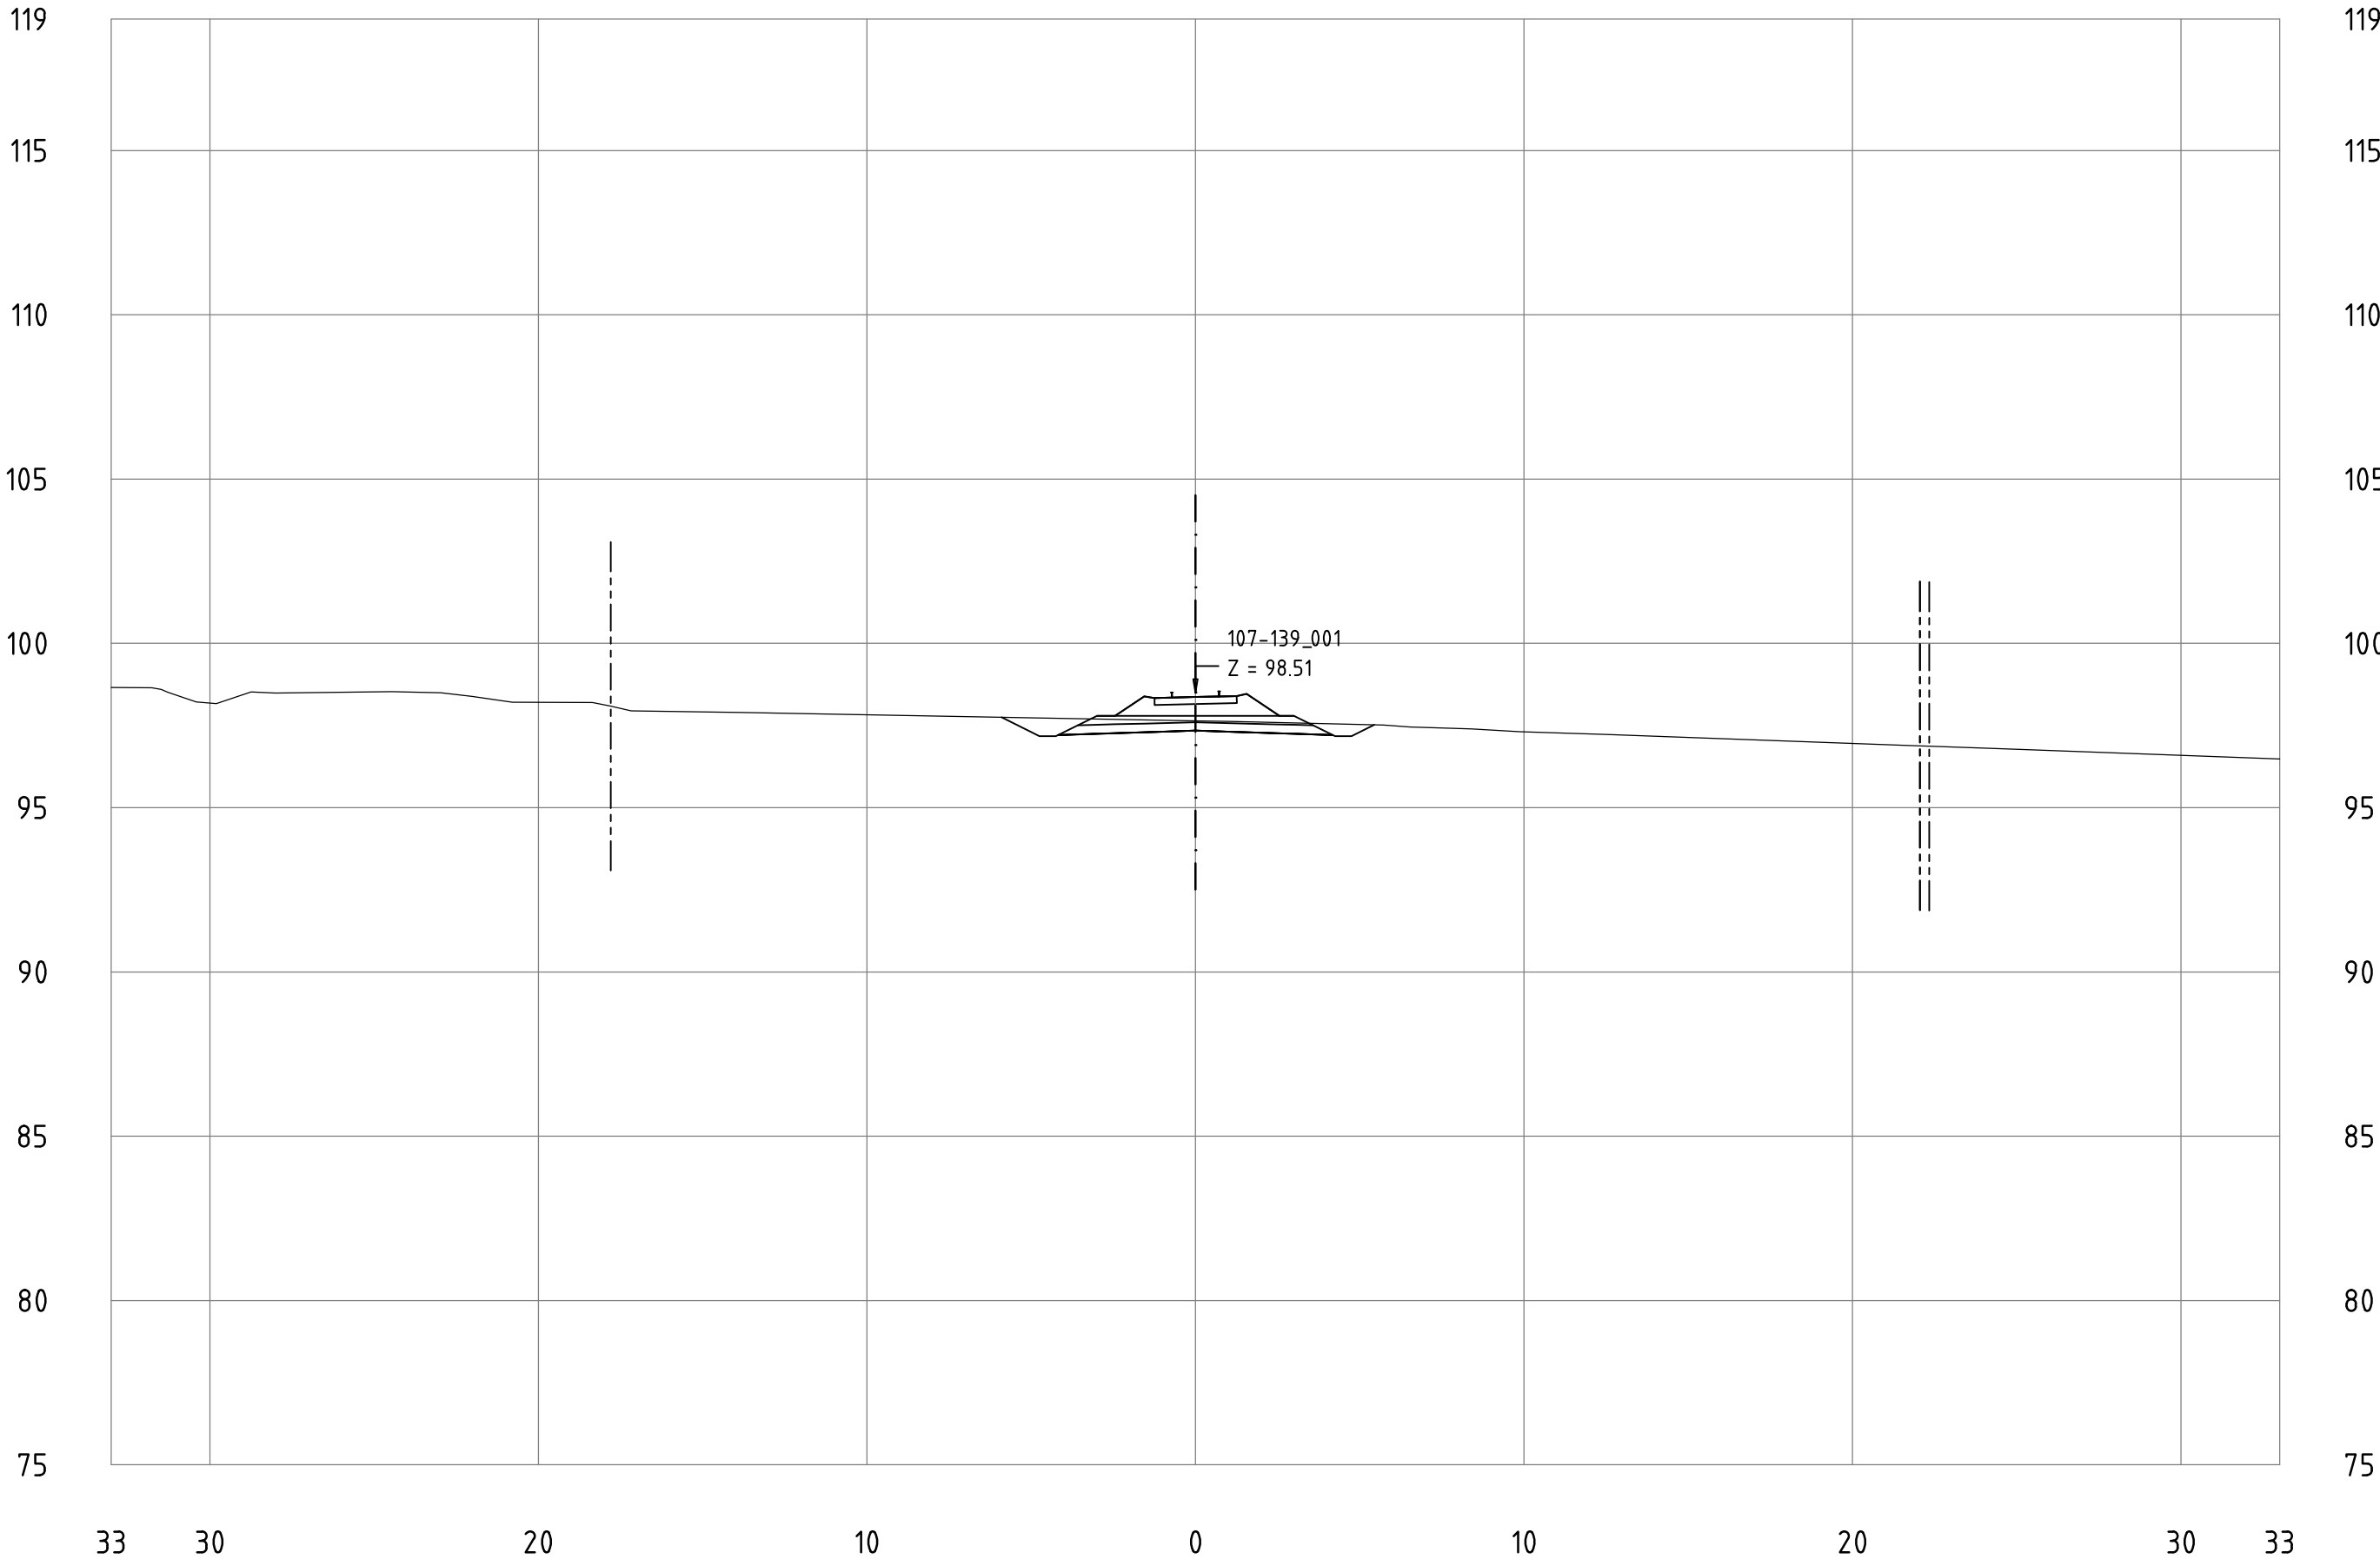


Railway Project

Technical cross-sections 1:200
All dimensions in meters

- Center line of new Railway track
- Center line of existing railway
- Railway Area borderline

107-139_001
KM 114+000

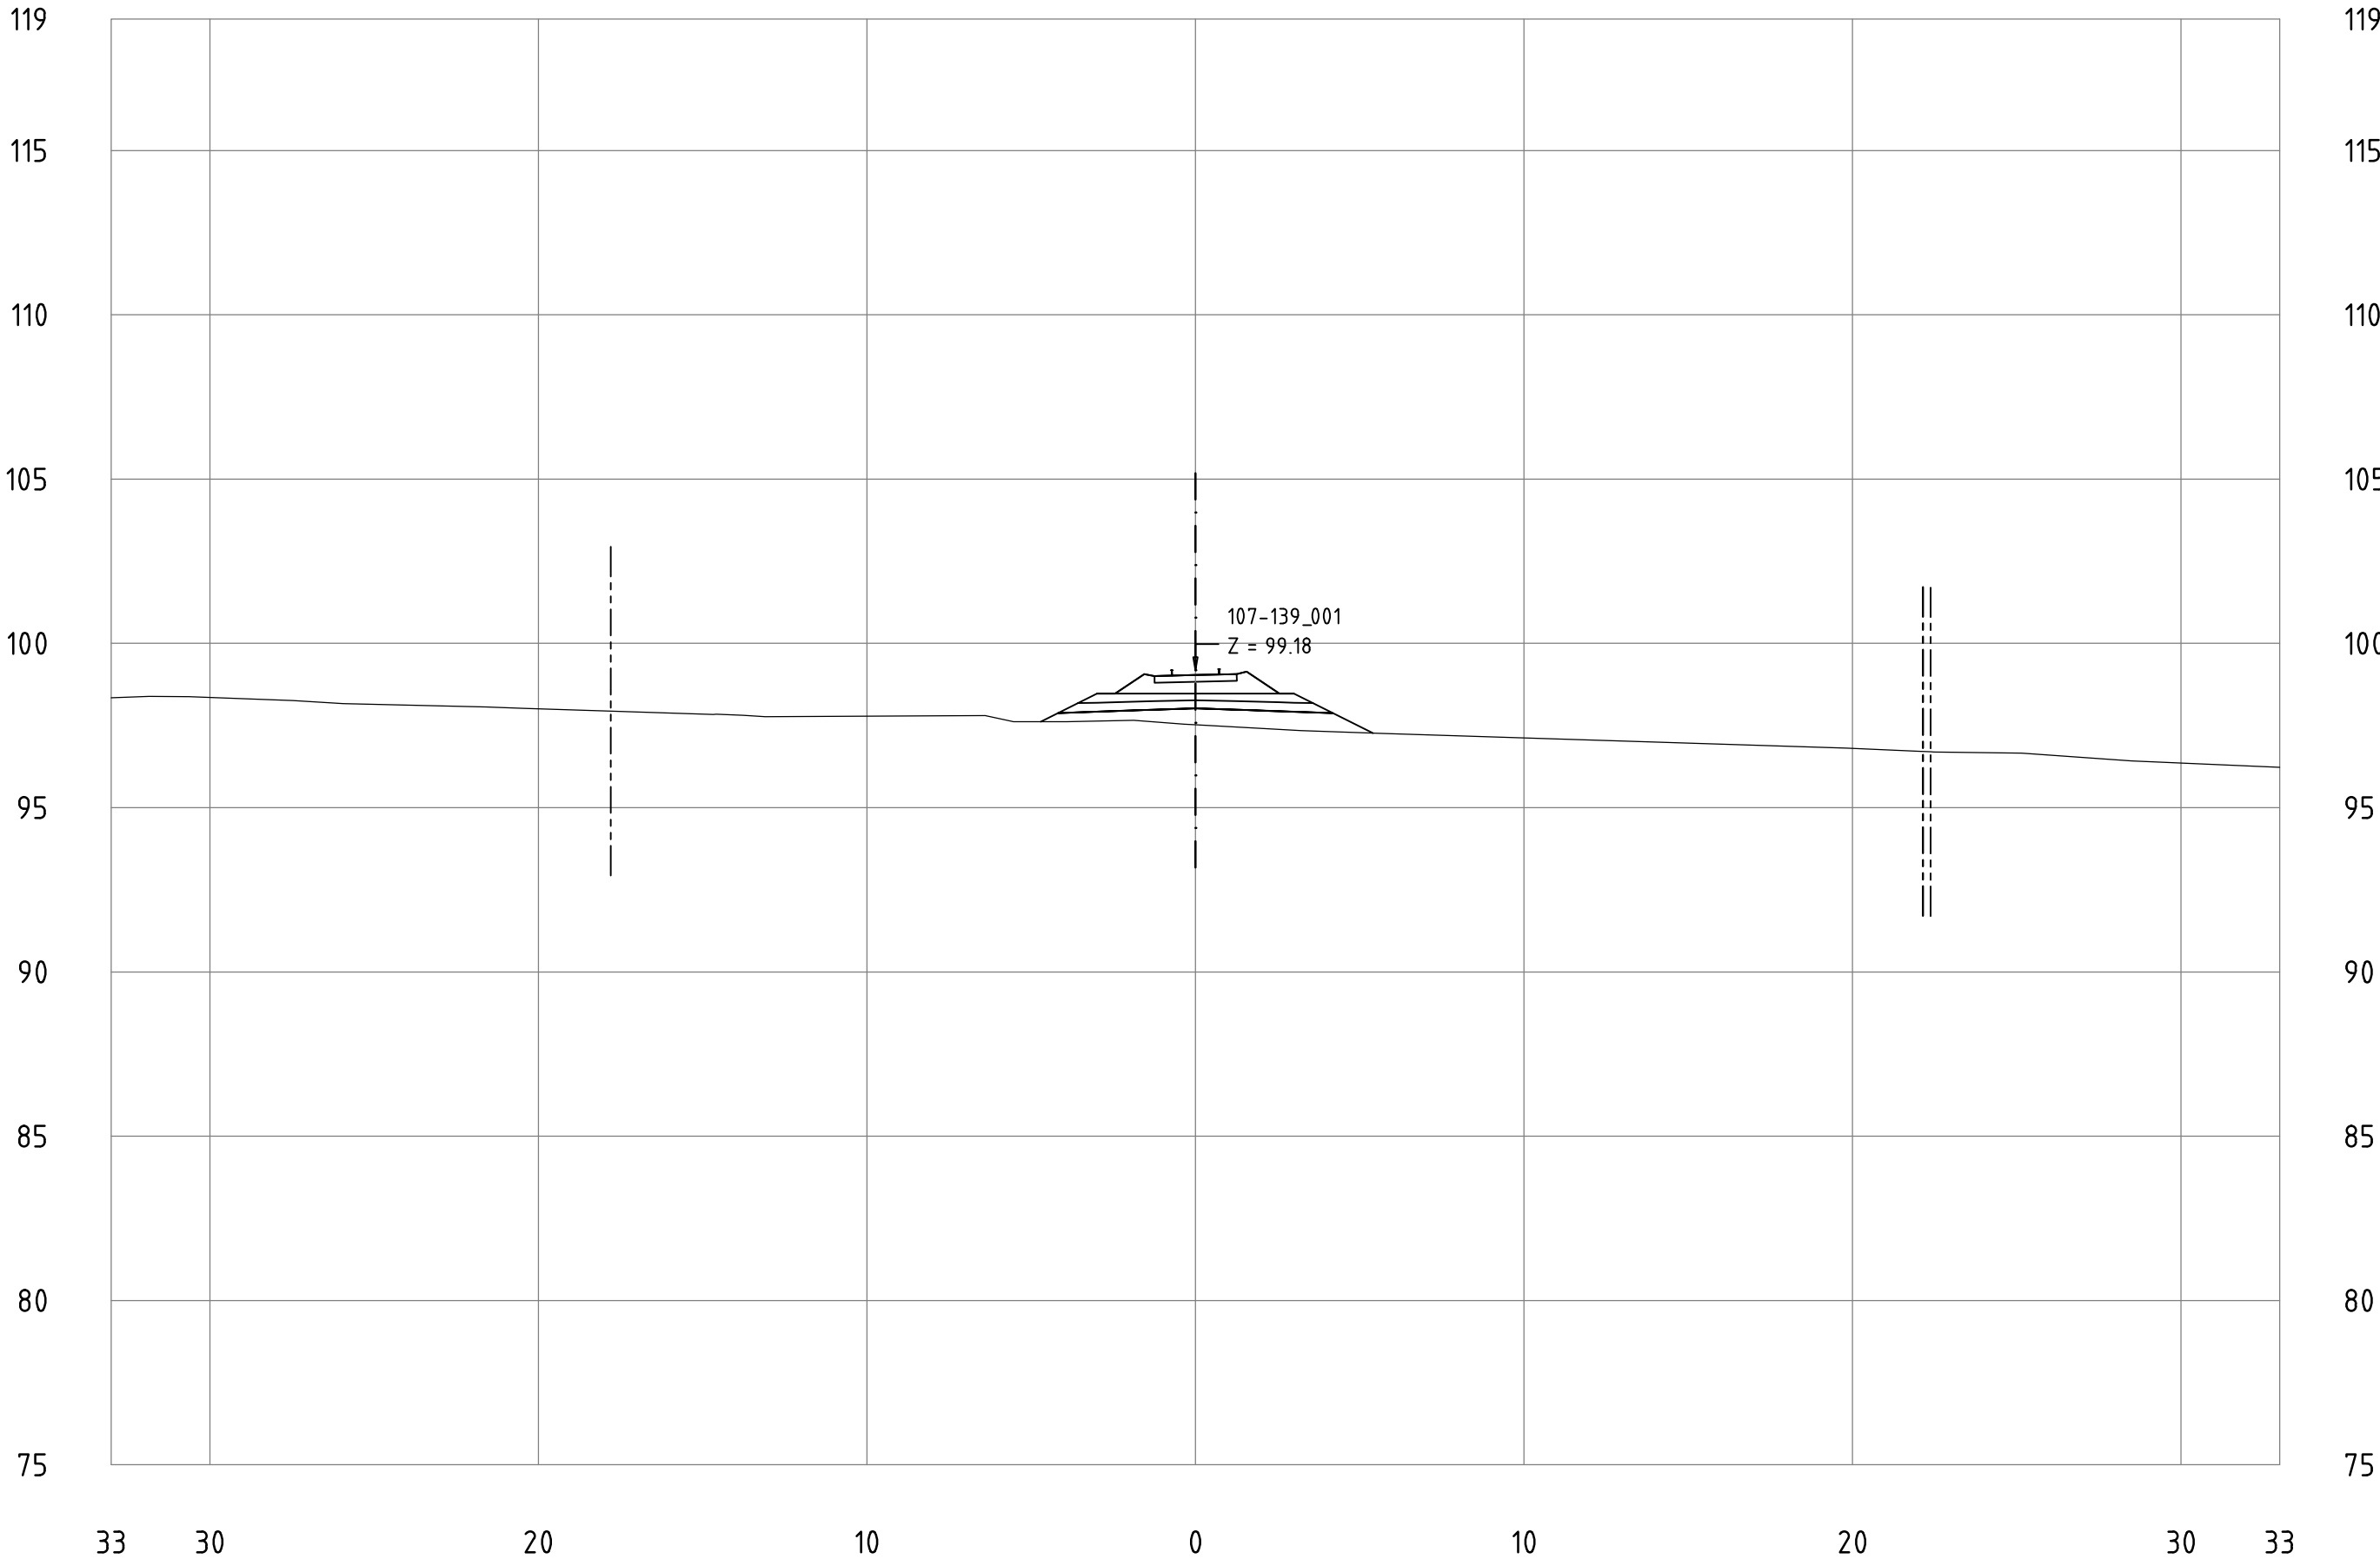


Railway Project

Technical cross-sections 1:200
All dimensions in meters

- Center line of new Railway track
- Center line of existing railway
- Railway Area borderline

107-139_001
KM 114+100

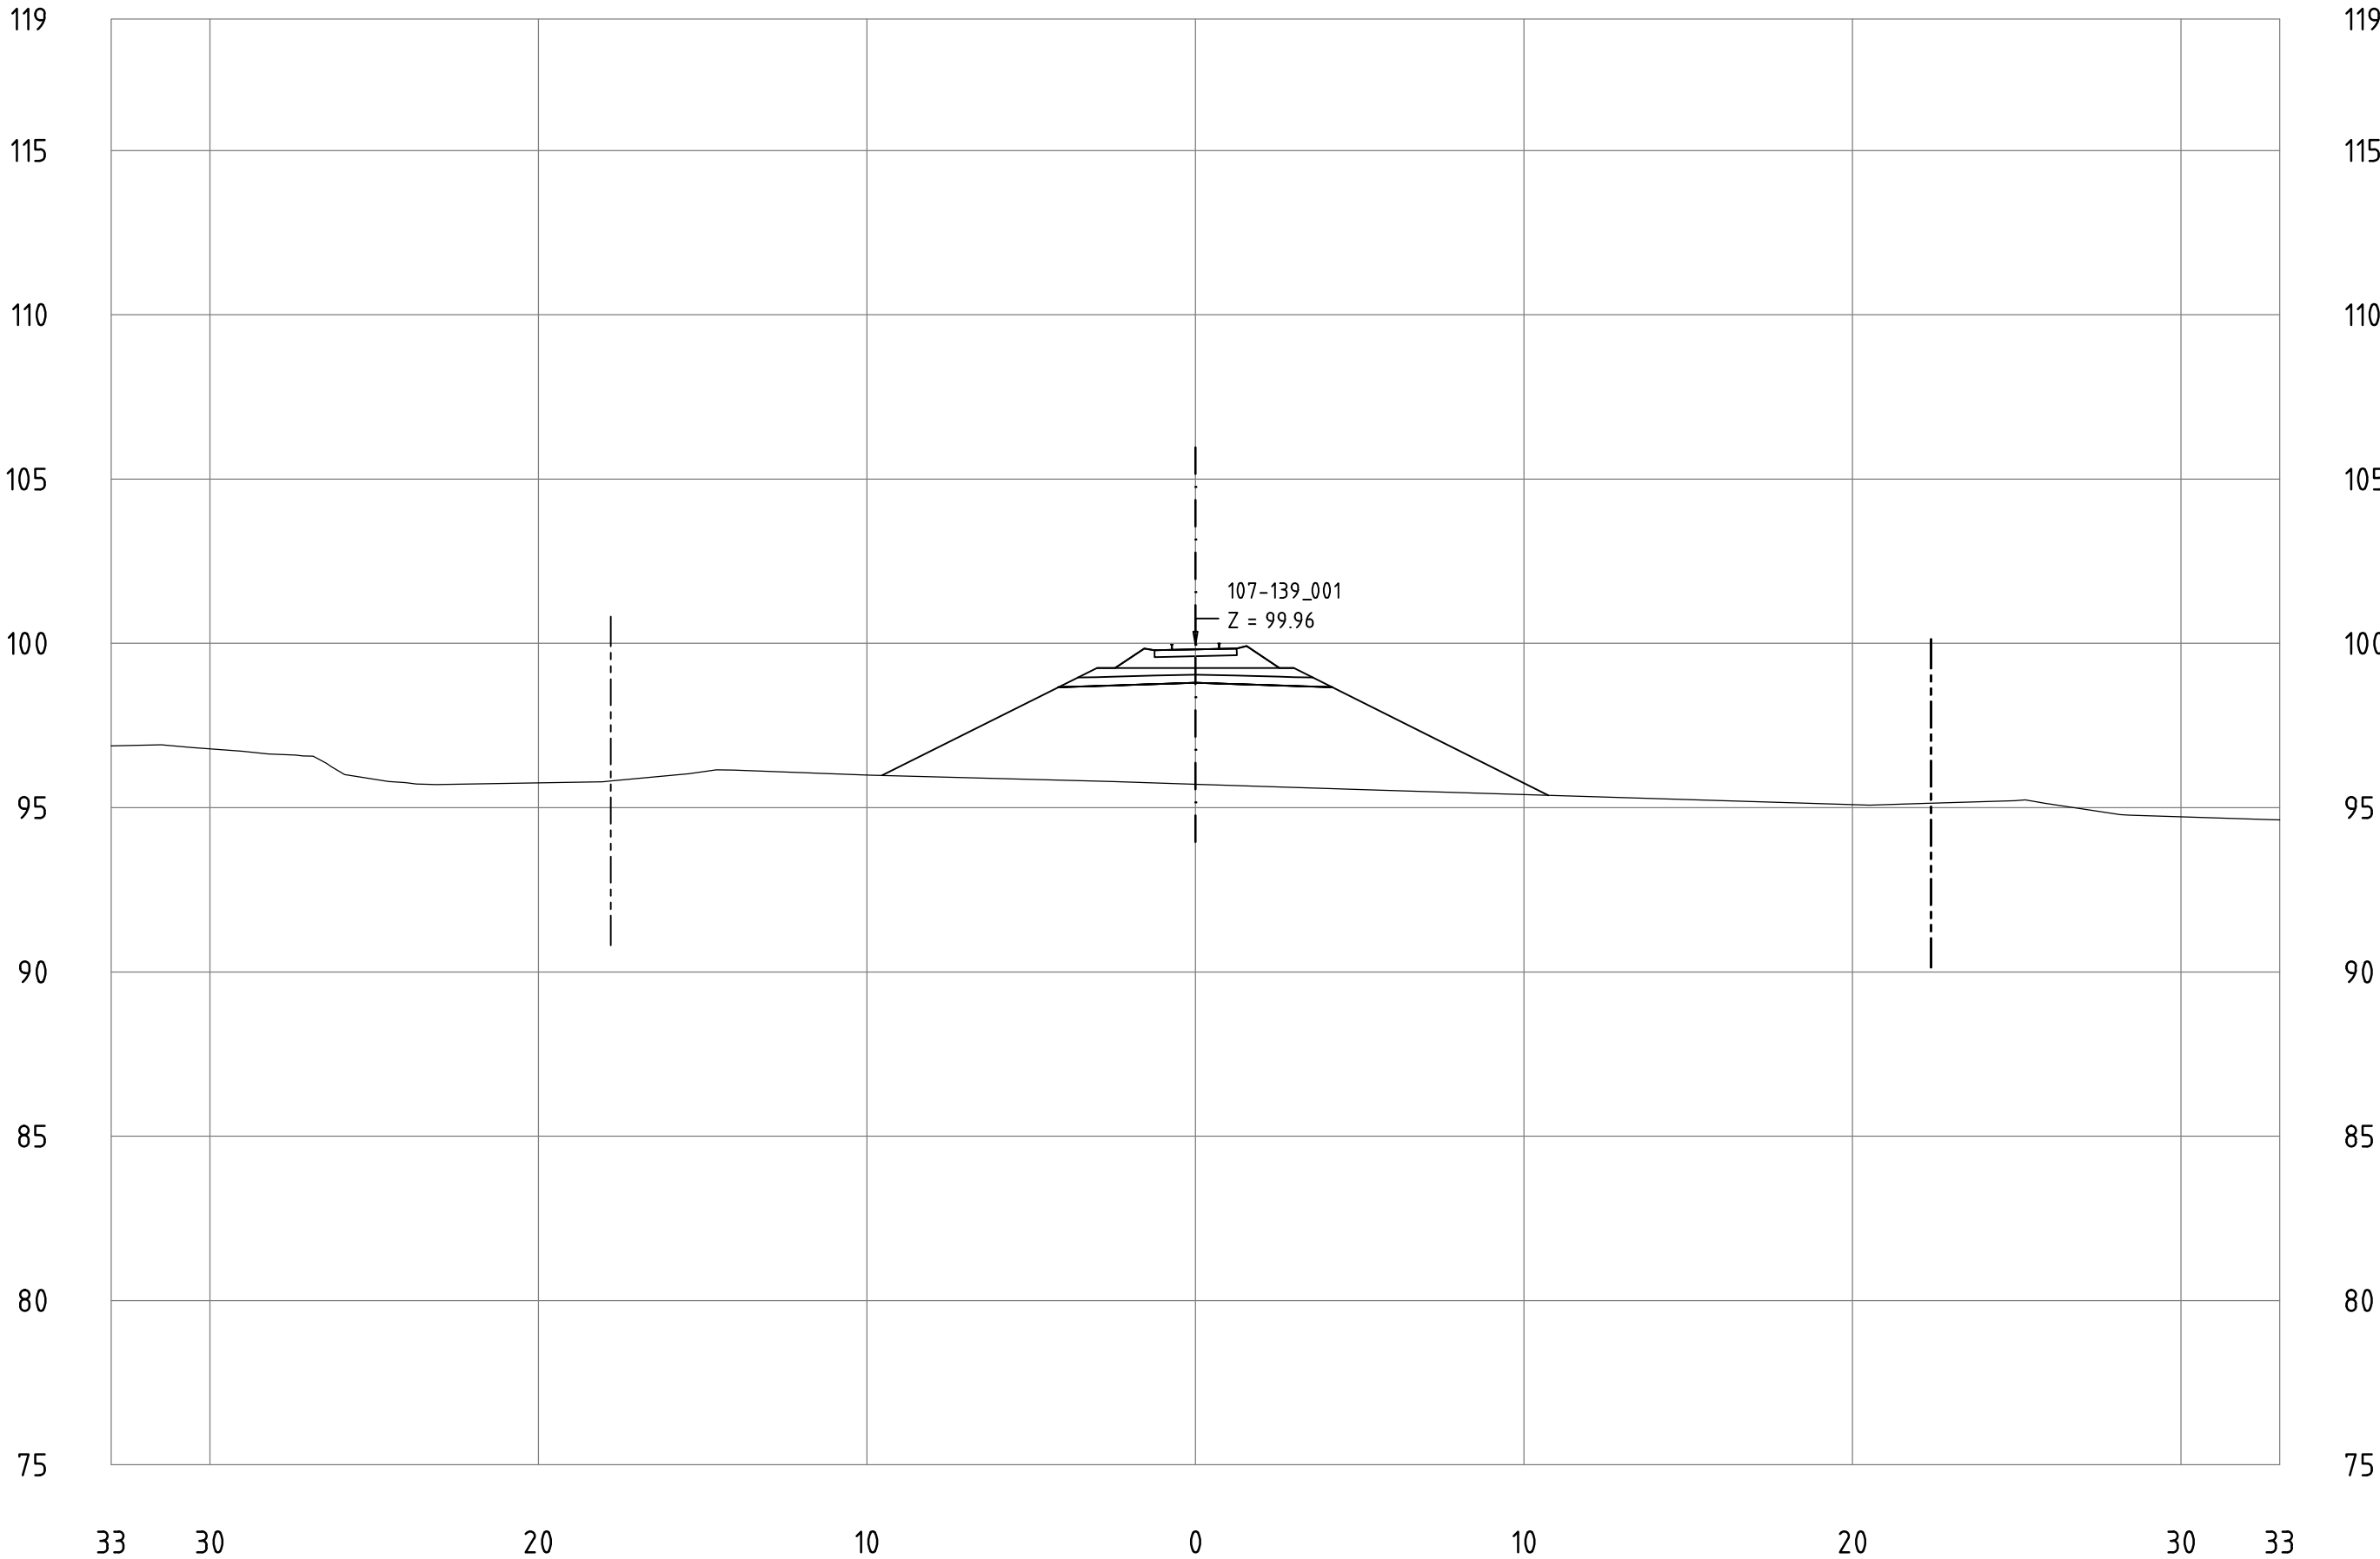


Railway Project

Technical cross-sections 1:200
All dimensions in meters

- Center line of new Railway track
- Center line of existing railway
- Railway Area borderline

107-139_001
KM 114+200

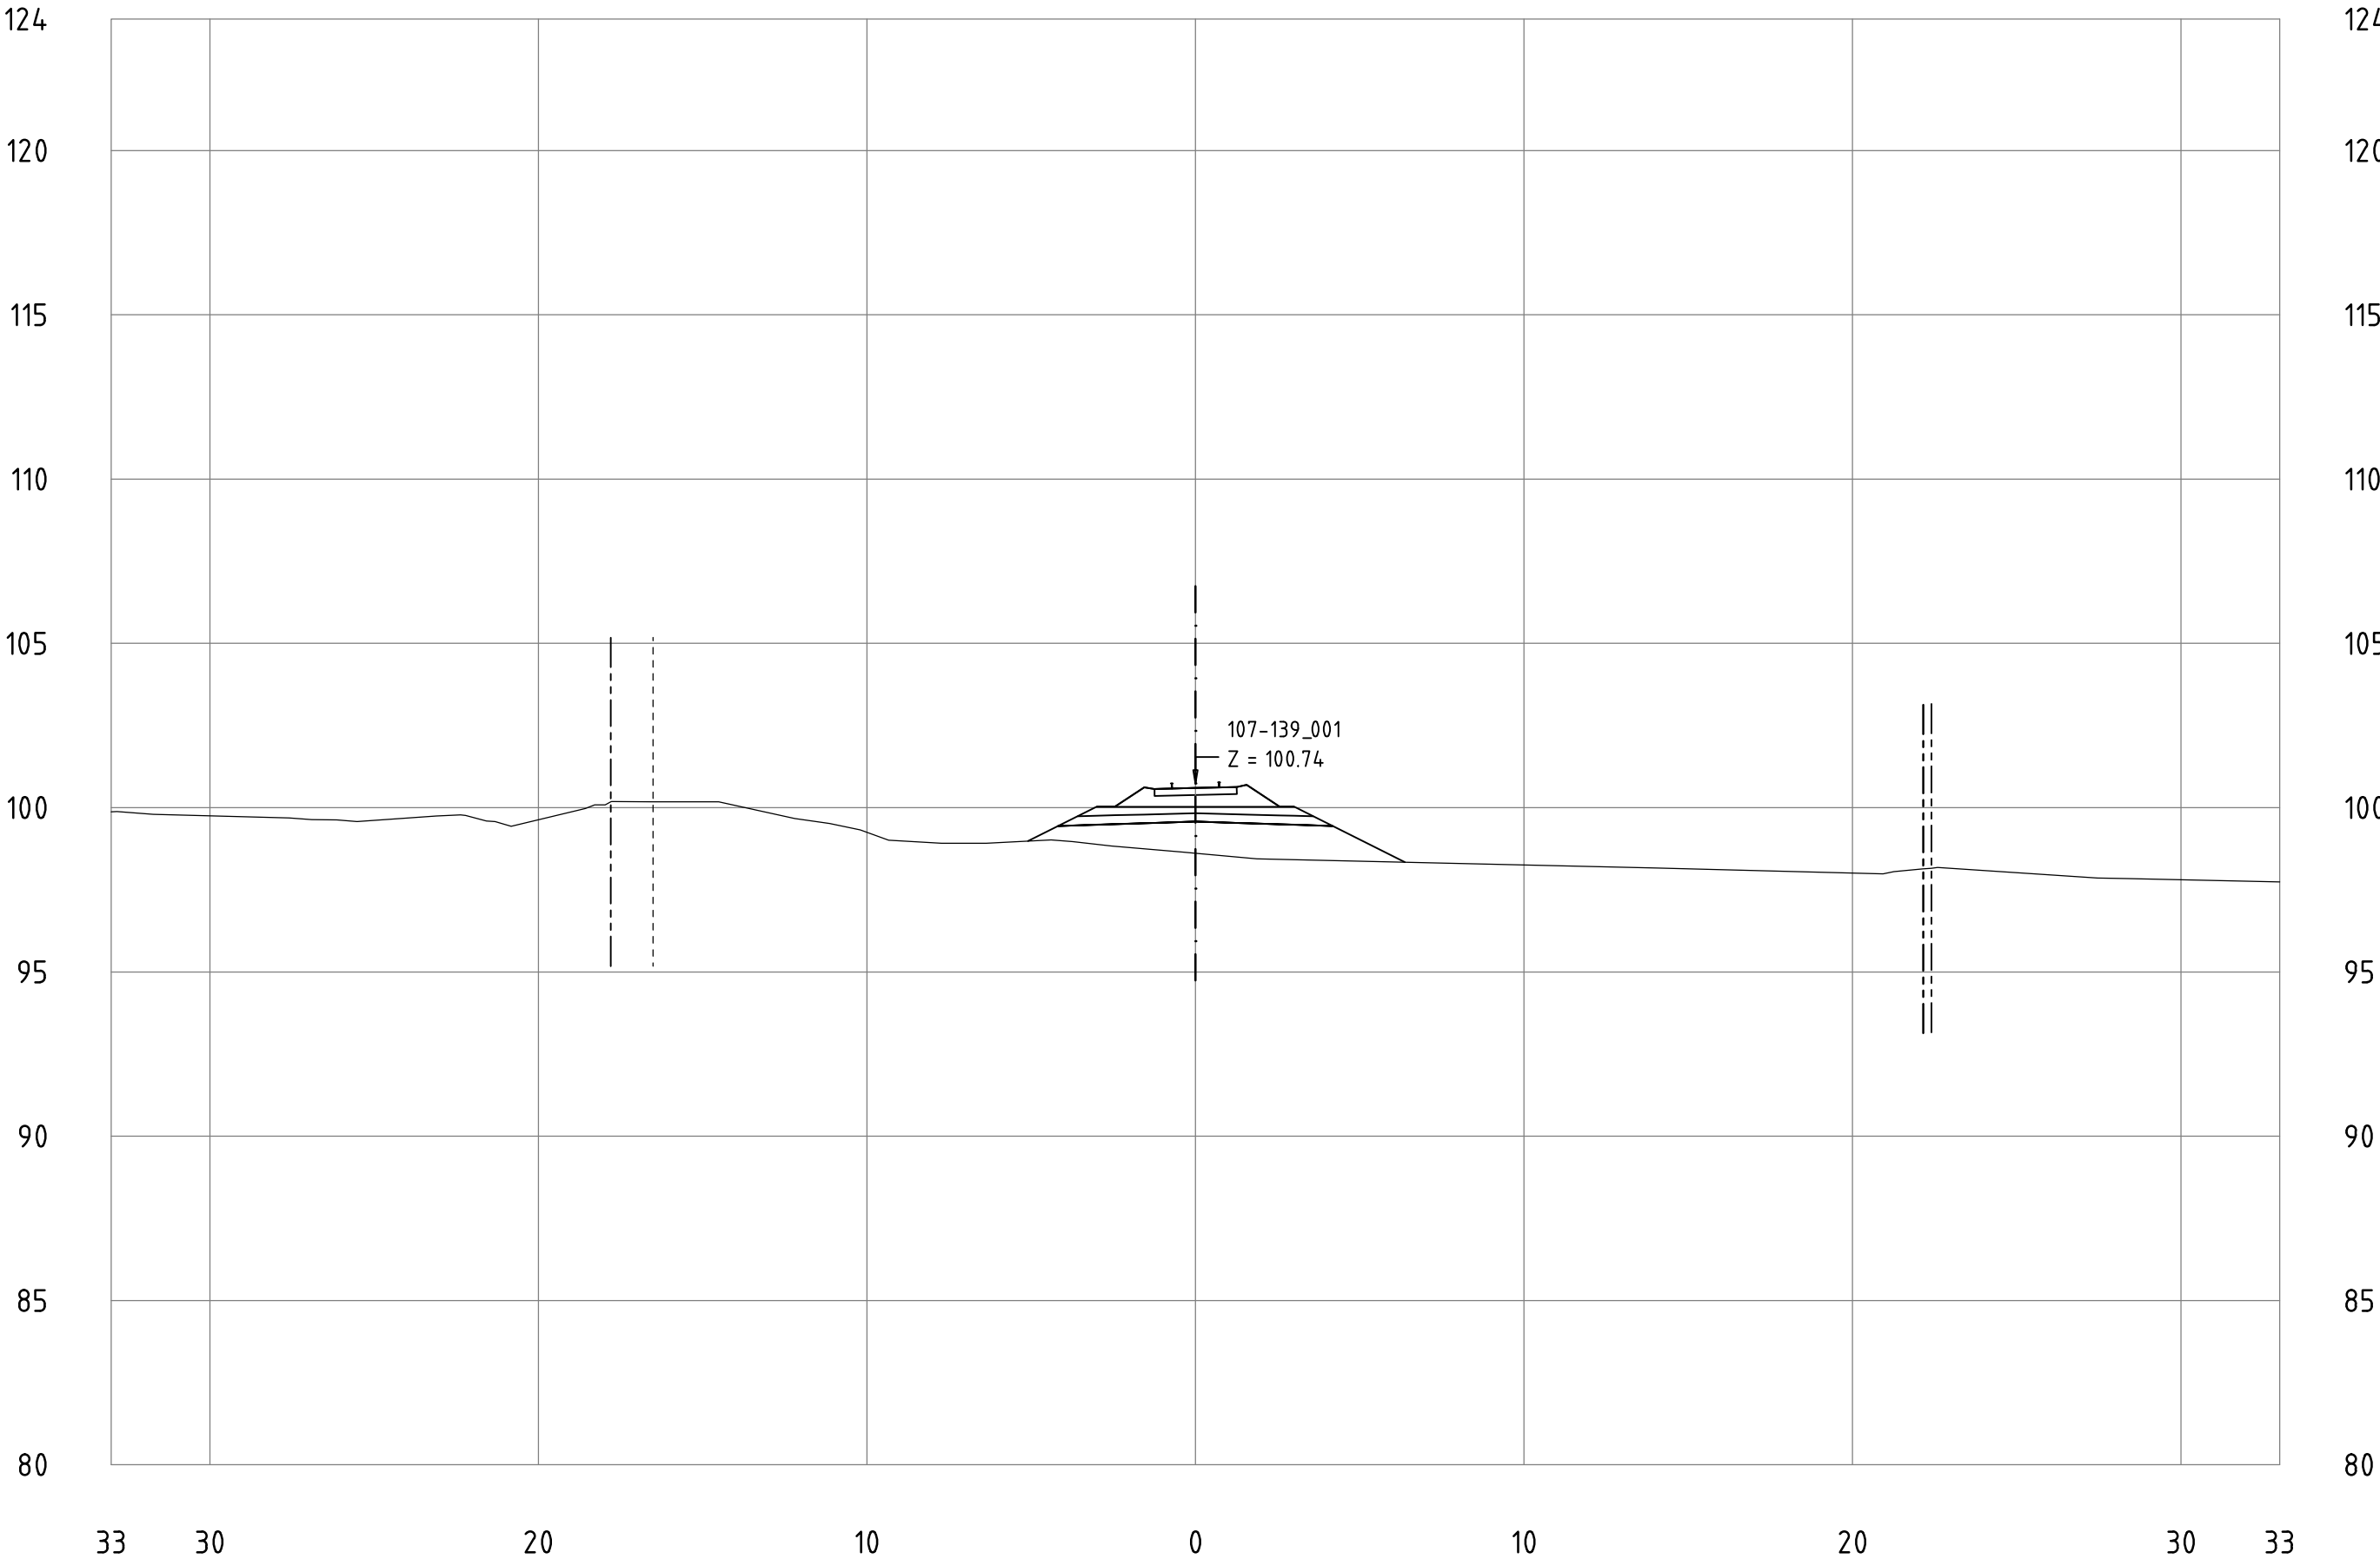


Railway Project

Technical cross-sections 1:200
All dimensions in meters

- Center line of new Railway track
- Center line of existing railway
- Railway Area borderline

107-139_001
KM 114+300

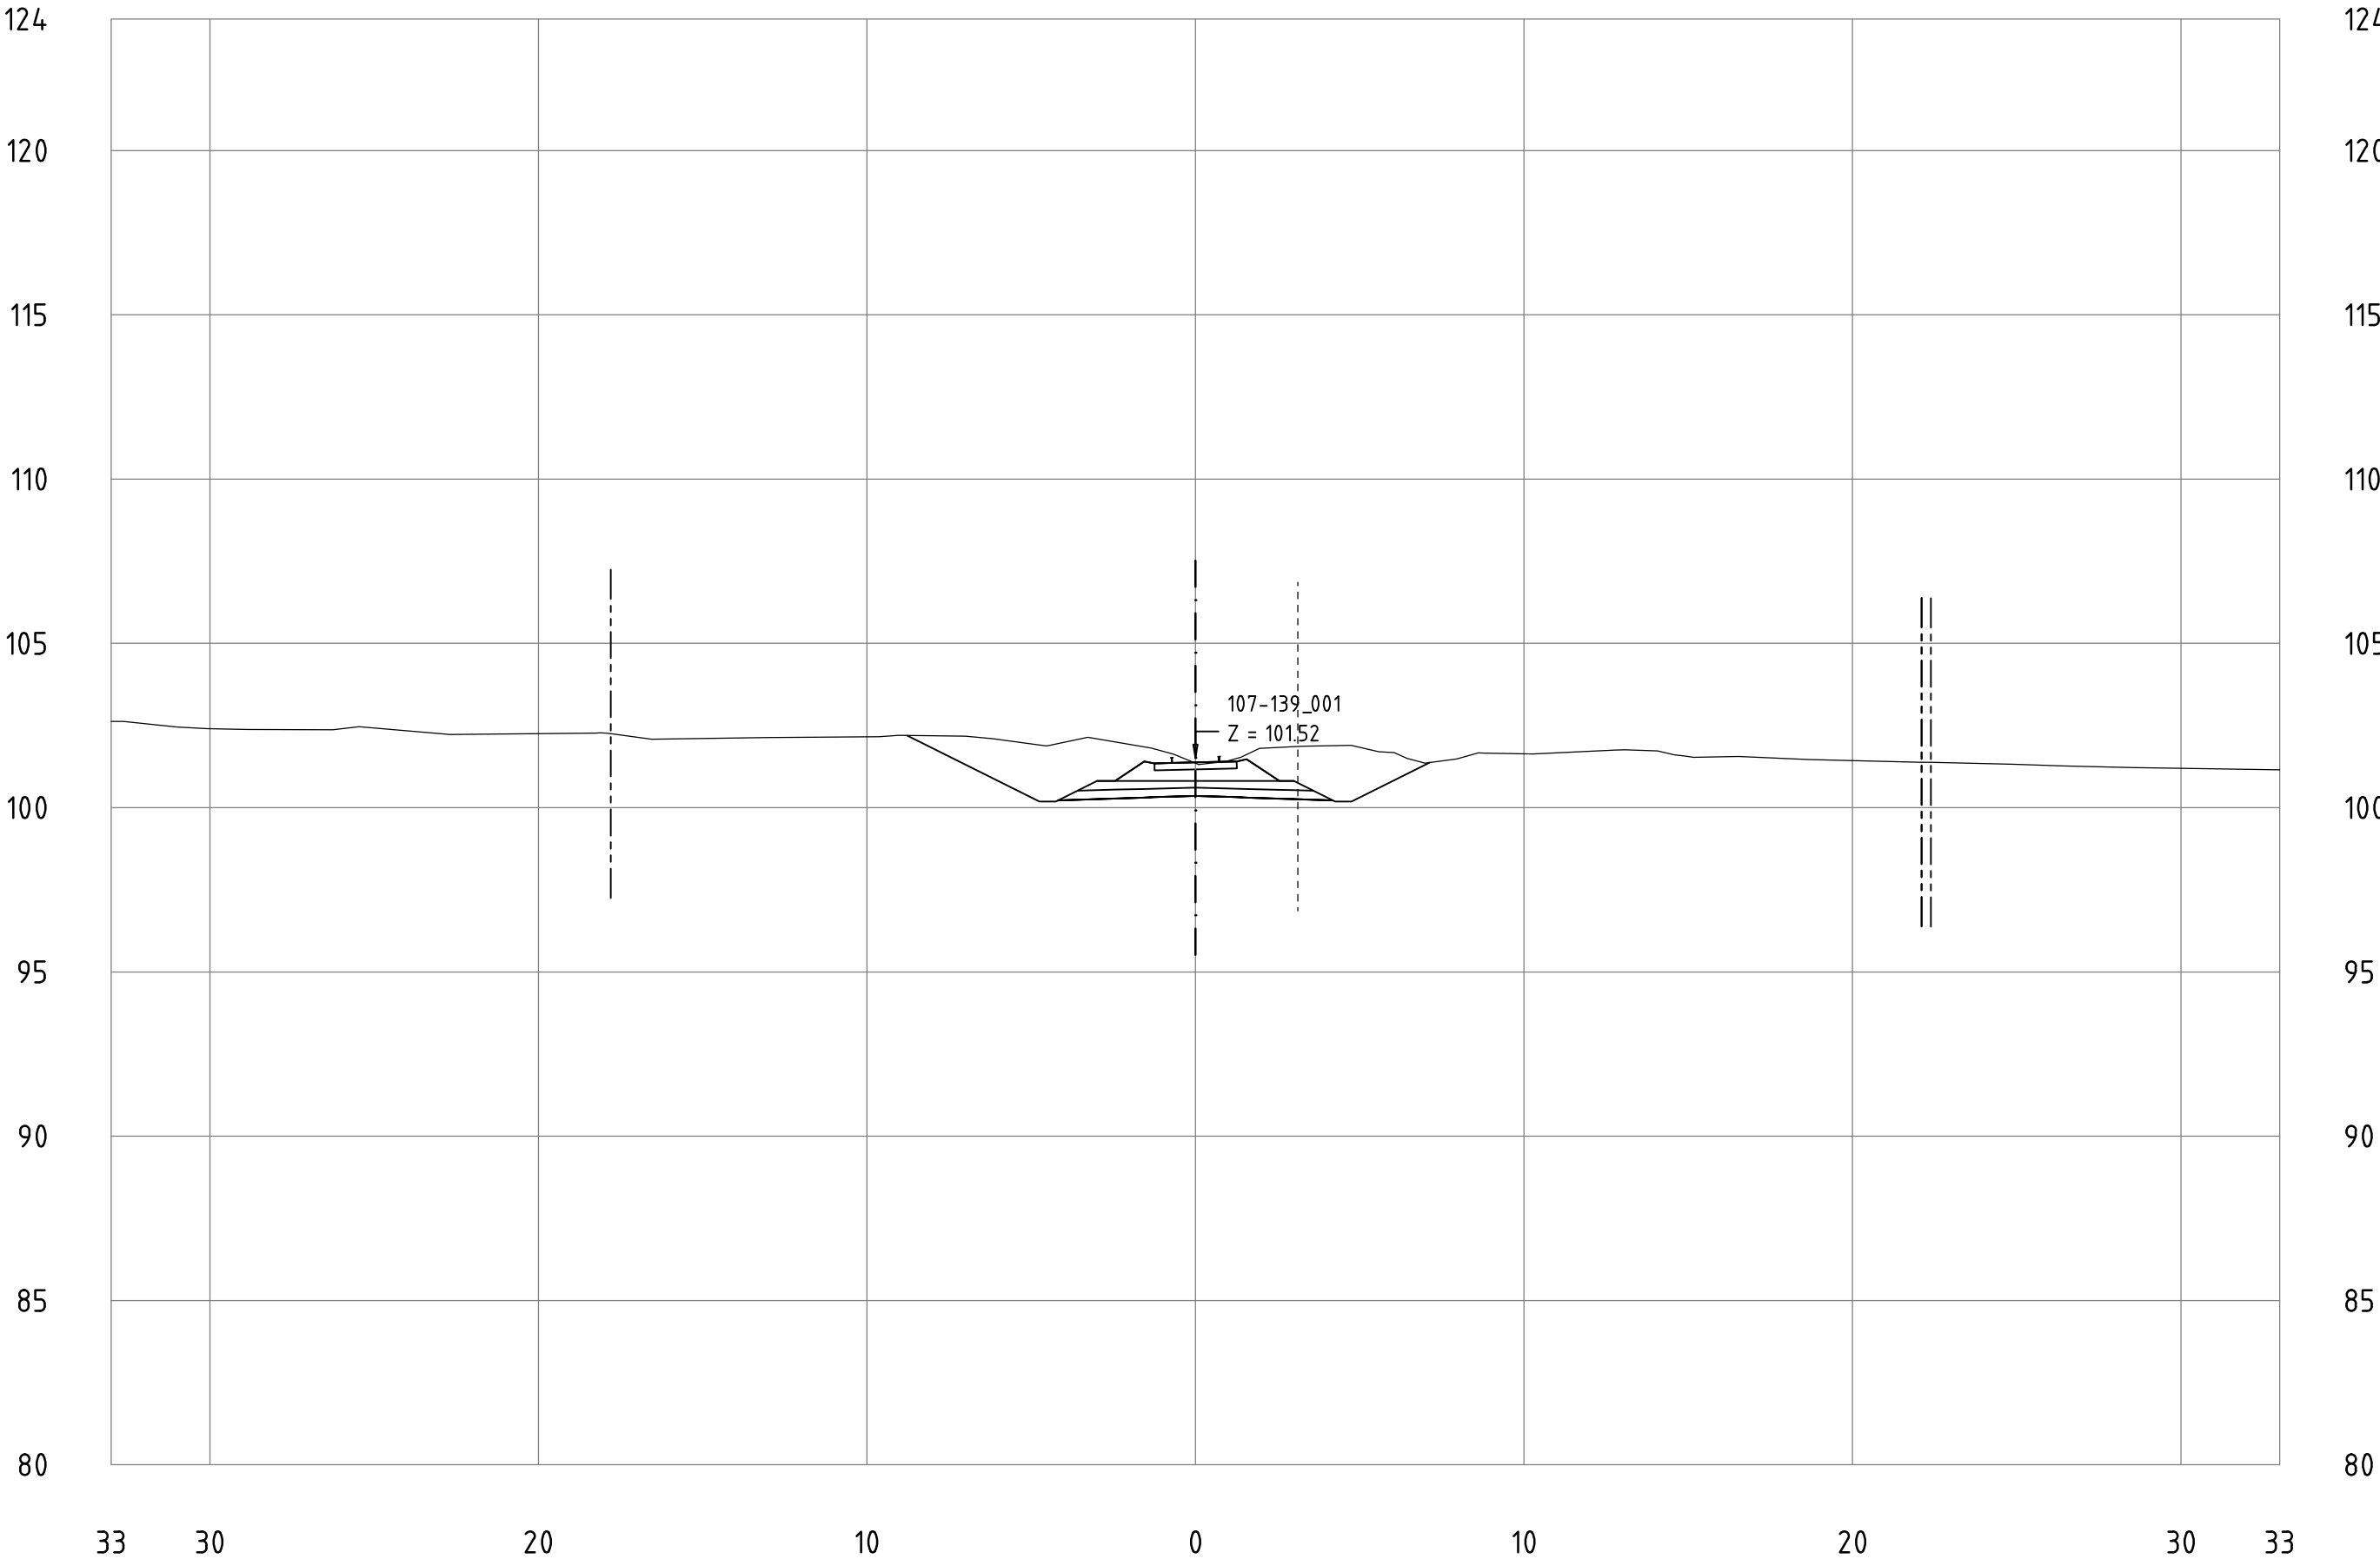


Railway Project

Technical cross-sections 1:200
All dimensions in meters

- Center line of new Railway track
- Center line of existing railway
- Railway Area borderline

107-139_001
KM 114+400

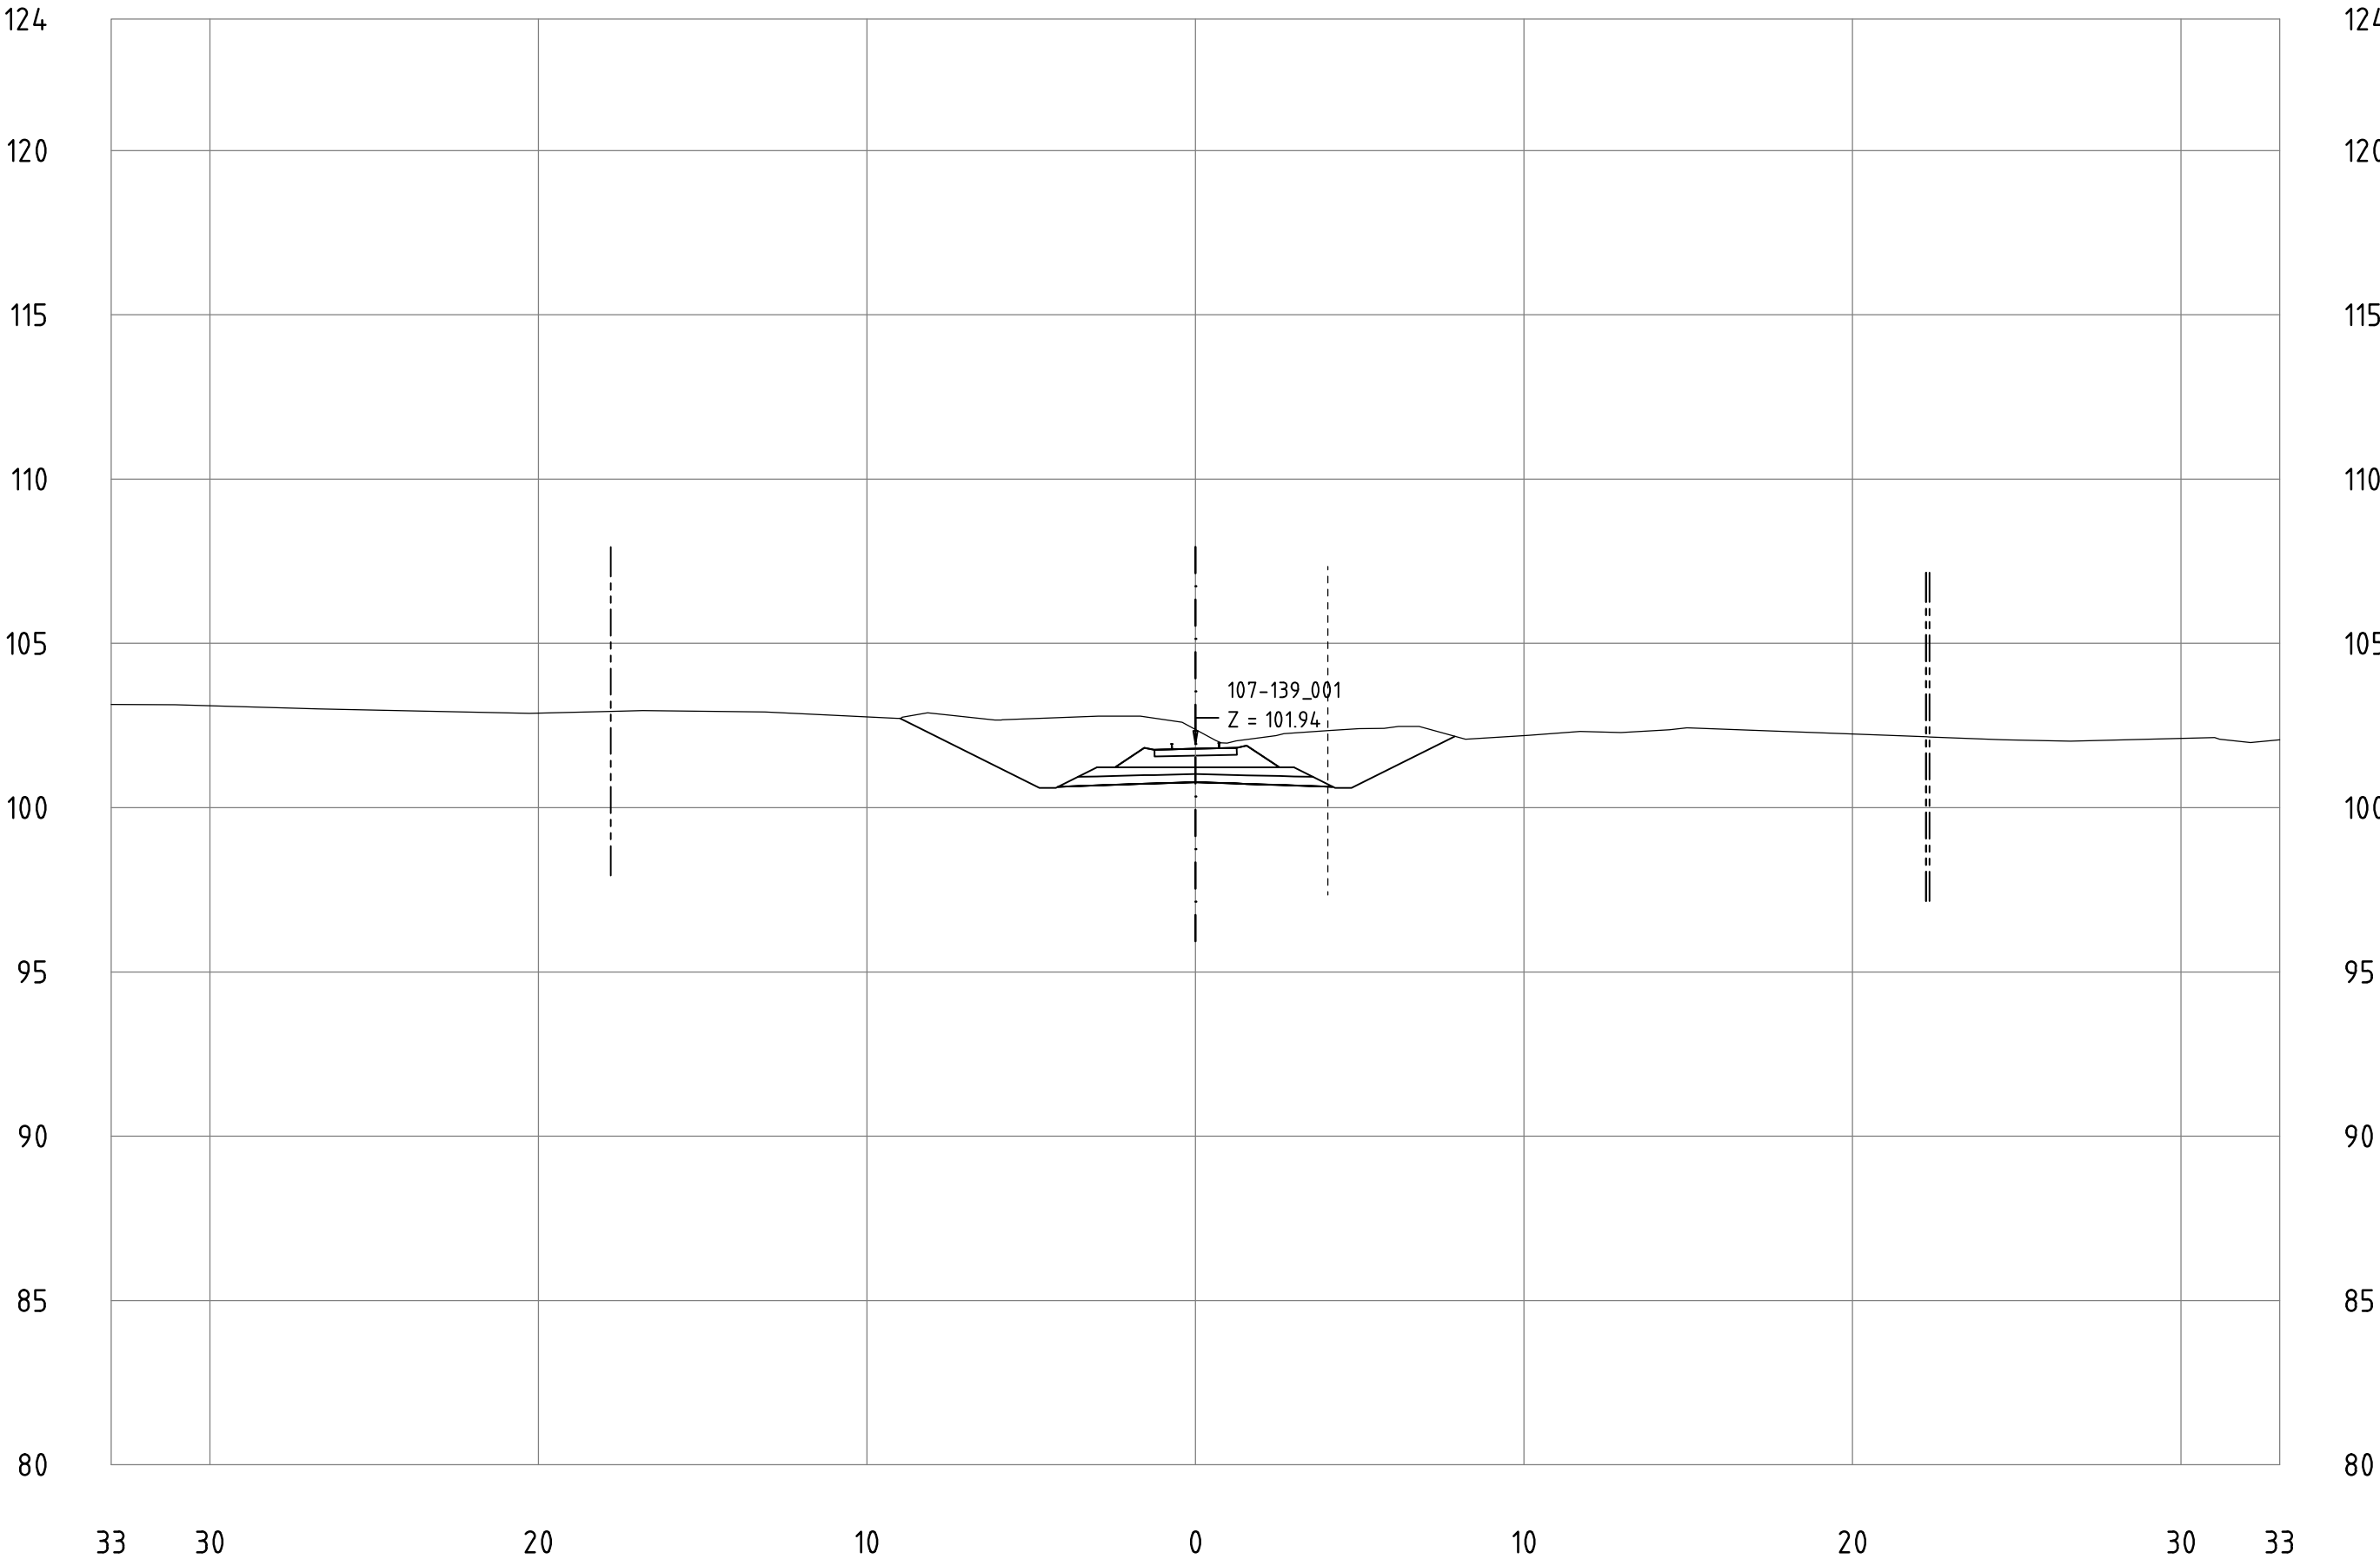


Railway Project

Technical cross-sections 1:200
All dimensions in meters

- Center line of new Railway track
- Center line of existing railway
- Railway Area borderline

107-139_001
KM 114+500

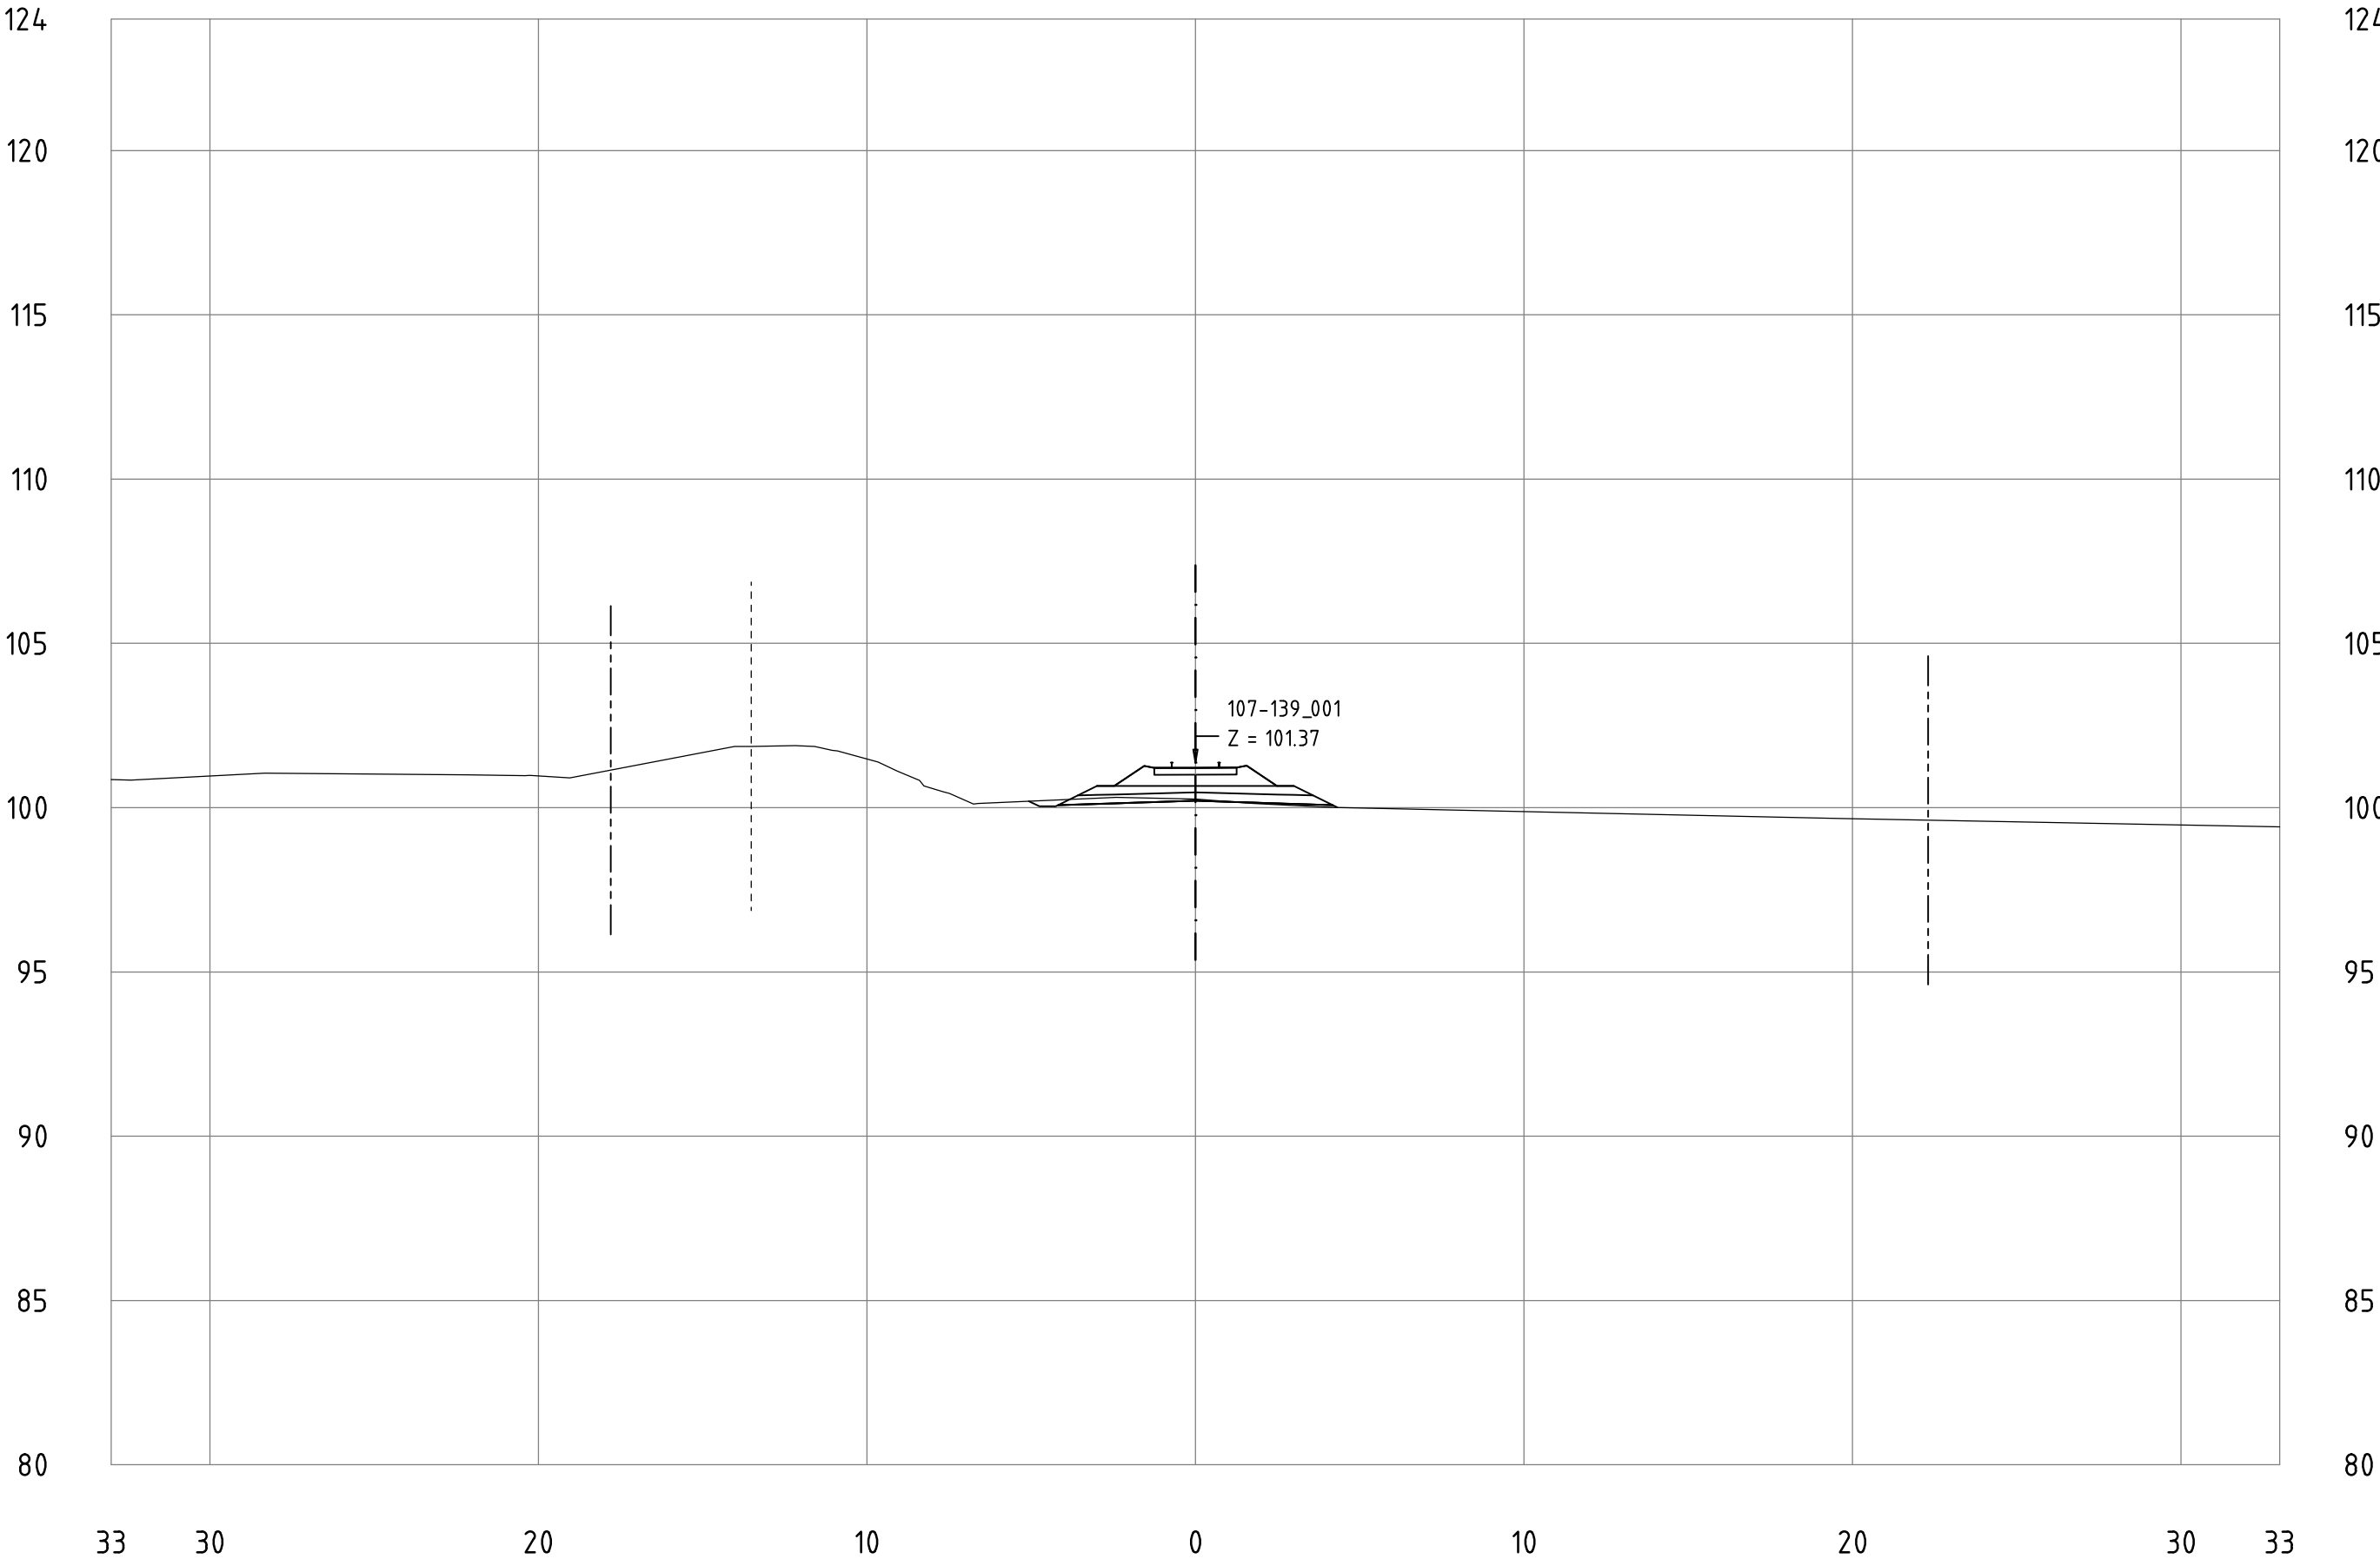


Railway Project

Technical cross-sections 1:200
All dimensions in meters

- Center line of new Railway track
- Center line of existing railway
- Railway Area borderline

107-139_001
KM 114+600

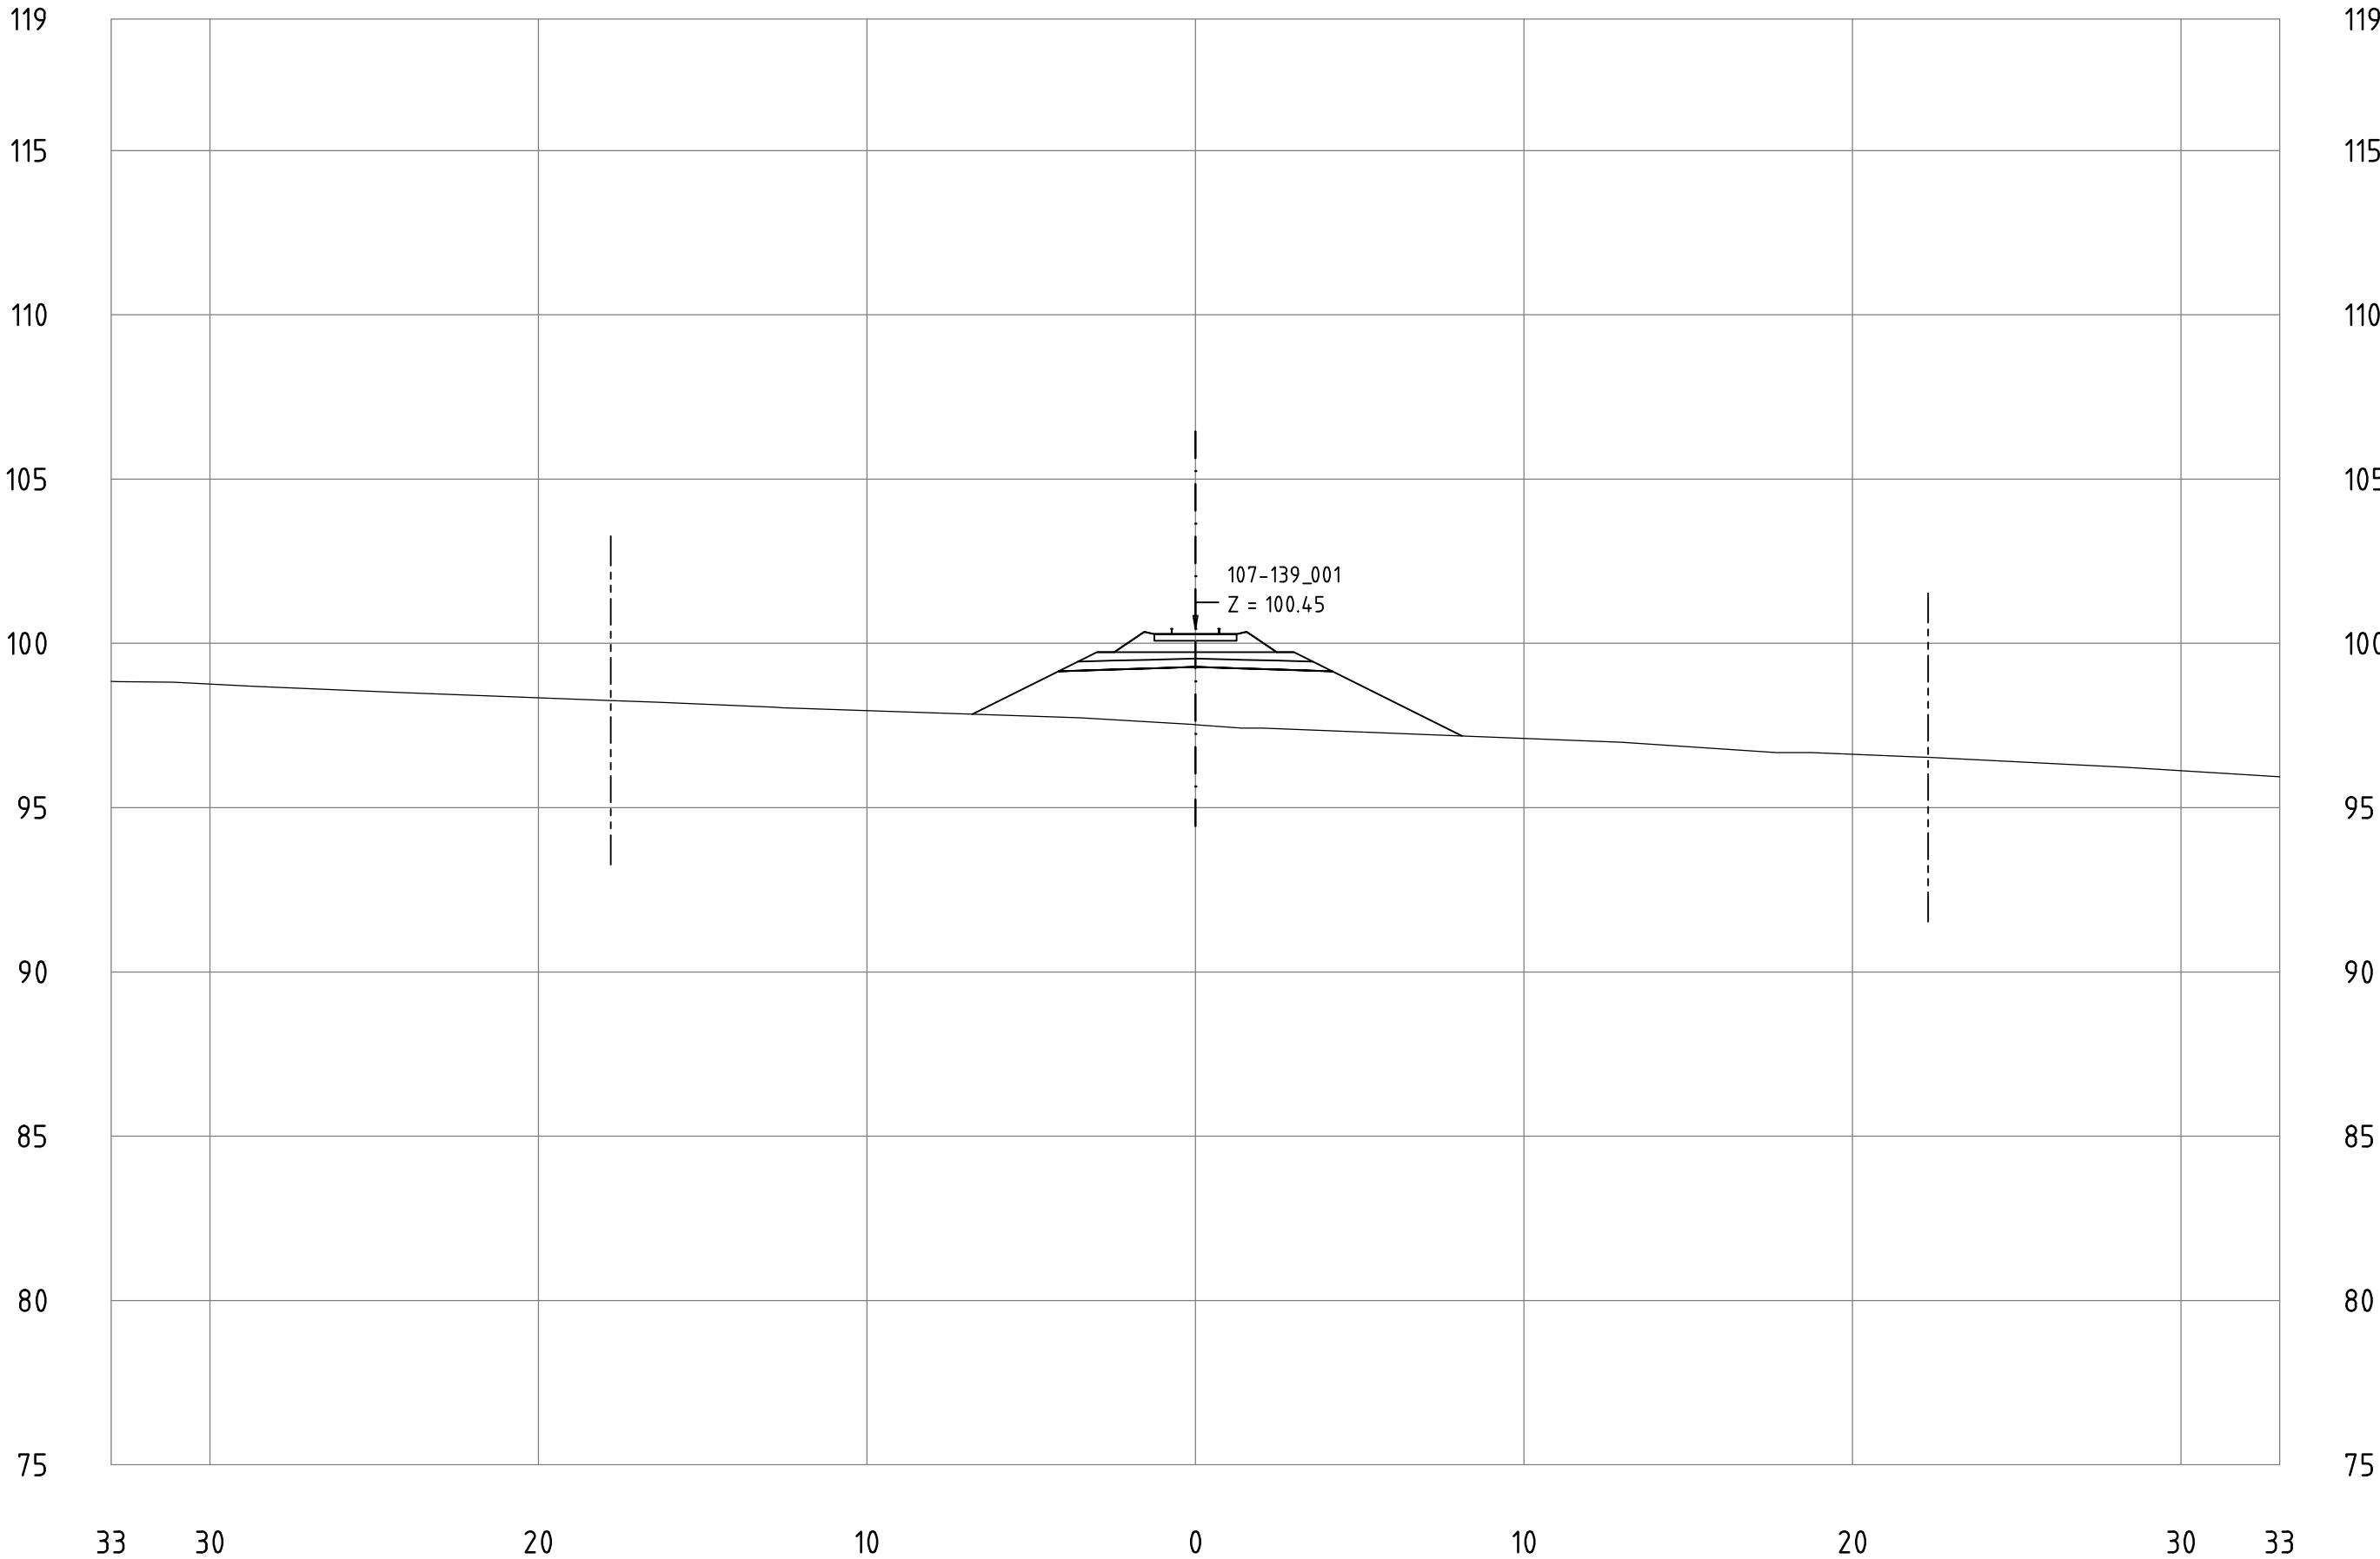


Railway Project

Technical cross-sections 1:200
All dimensions in meters

- Center line of new Railway track
- Center line of existing railway
- Railway Area borderline

107-139_001
KM 114+700

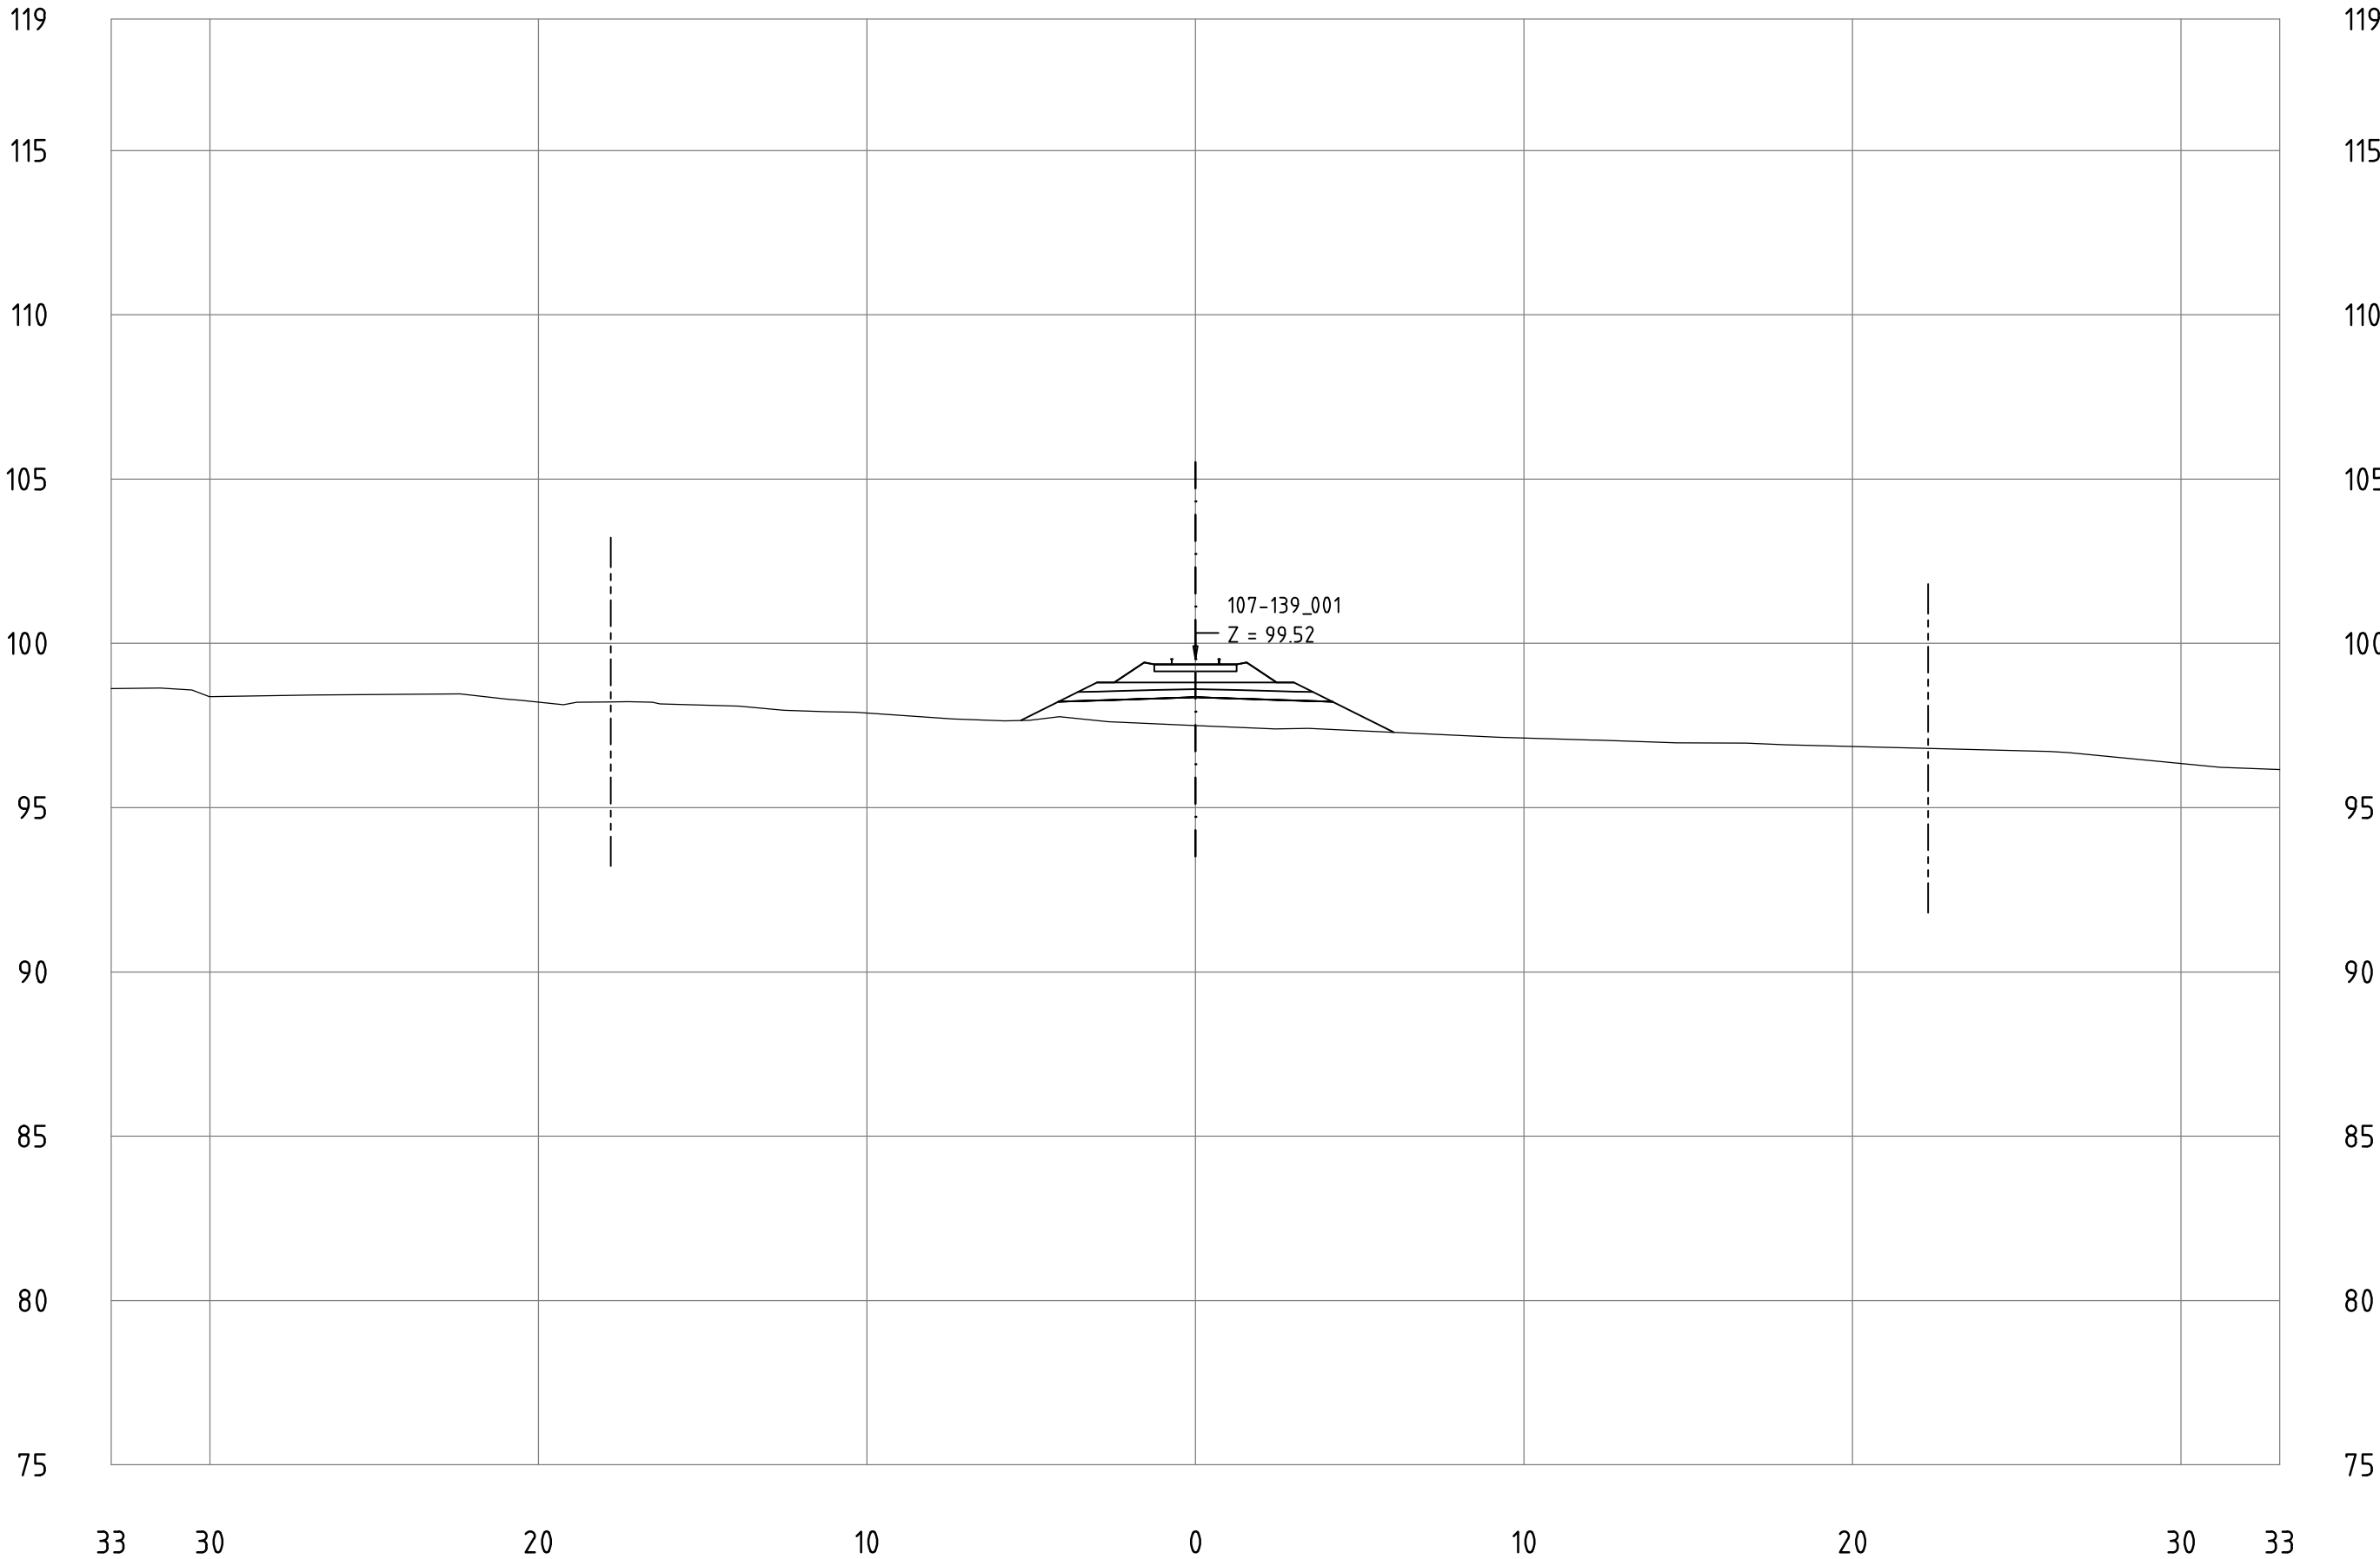


Railway Project

Technical cross-sections 1:200
All dimensions in meters

- Center line of new Railway track
- Center line of existing railway
- Railway Area borderline

107-139_001
KM 114+800

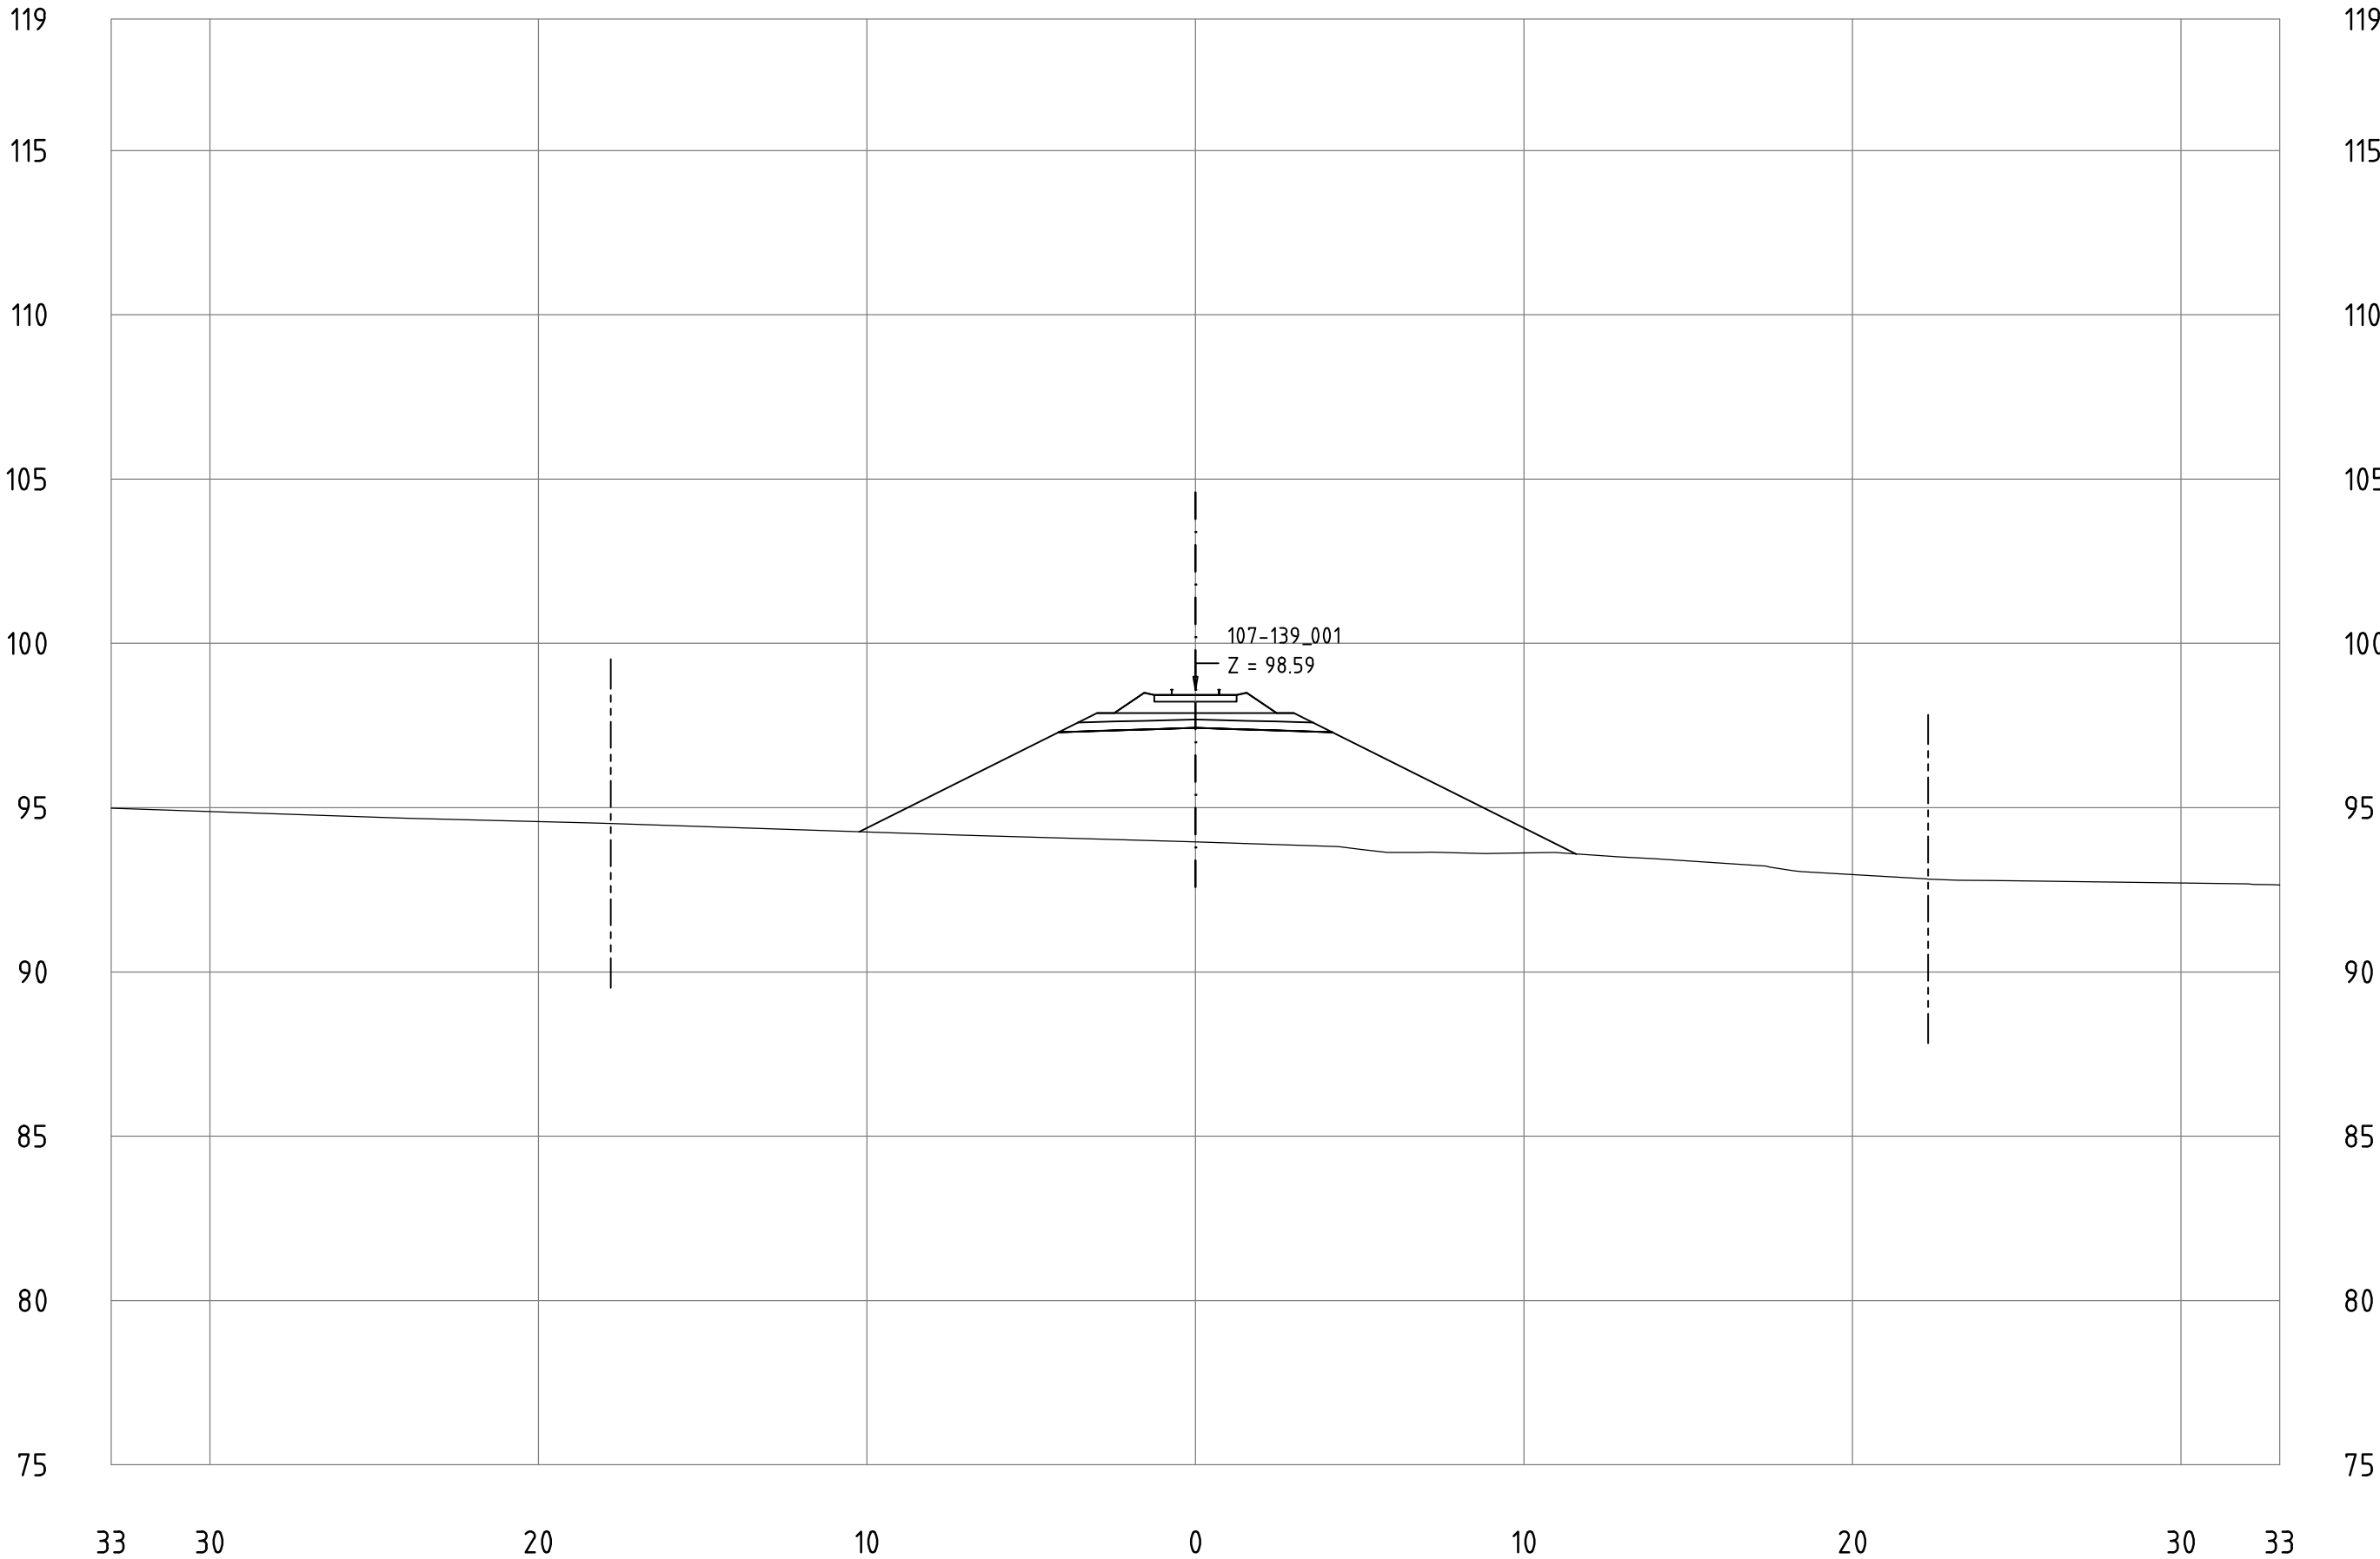


Railway Project

Technical cross-sections 1:200
All dimensions in meters

- Center line of new Railway track
- Center line of existing railway
- Railway Area borderline

107-139_001
KM 114+900

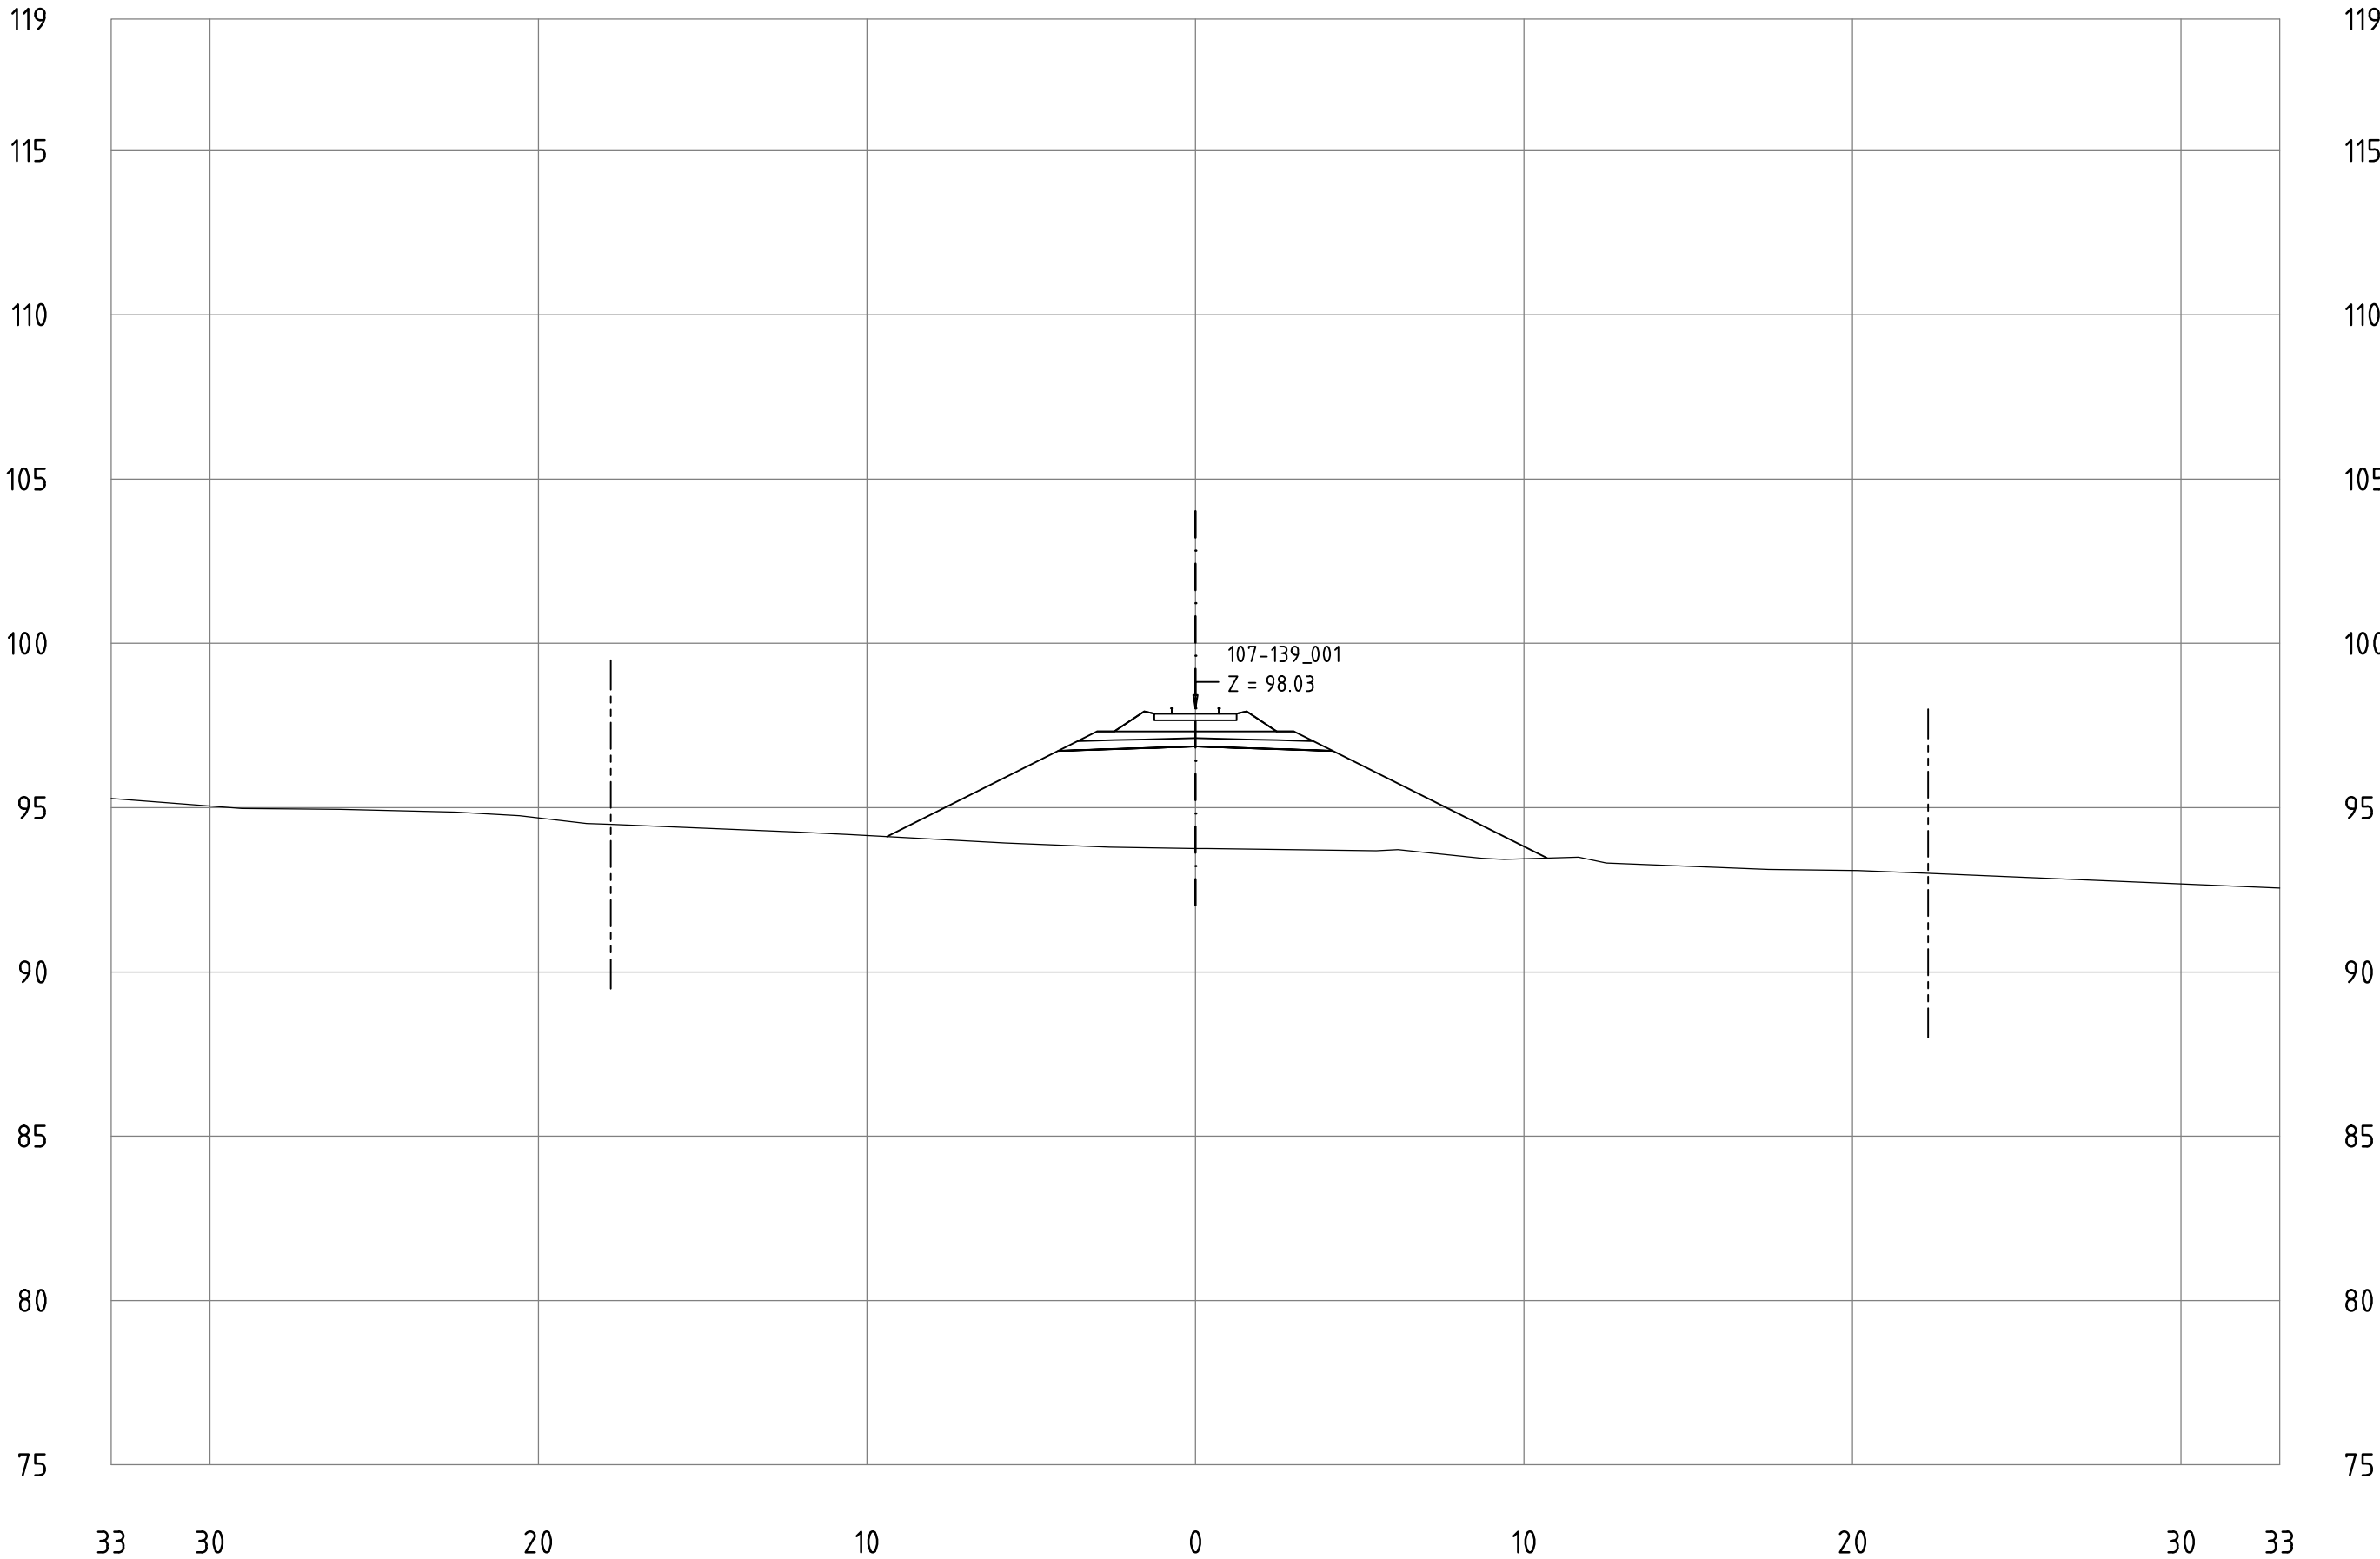


Railway Project

Technical cross-sections 1:200
All dimensions in meters

- Center line of new Railway track
- Center line of existing railway
- Railway Area borderline

107-139_001
KM 115+000

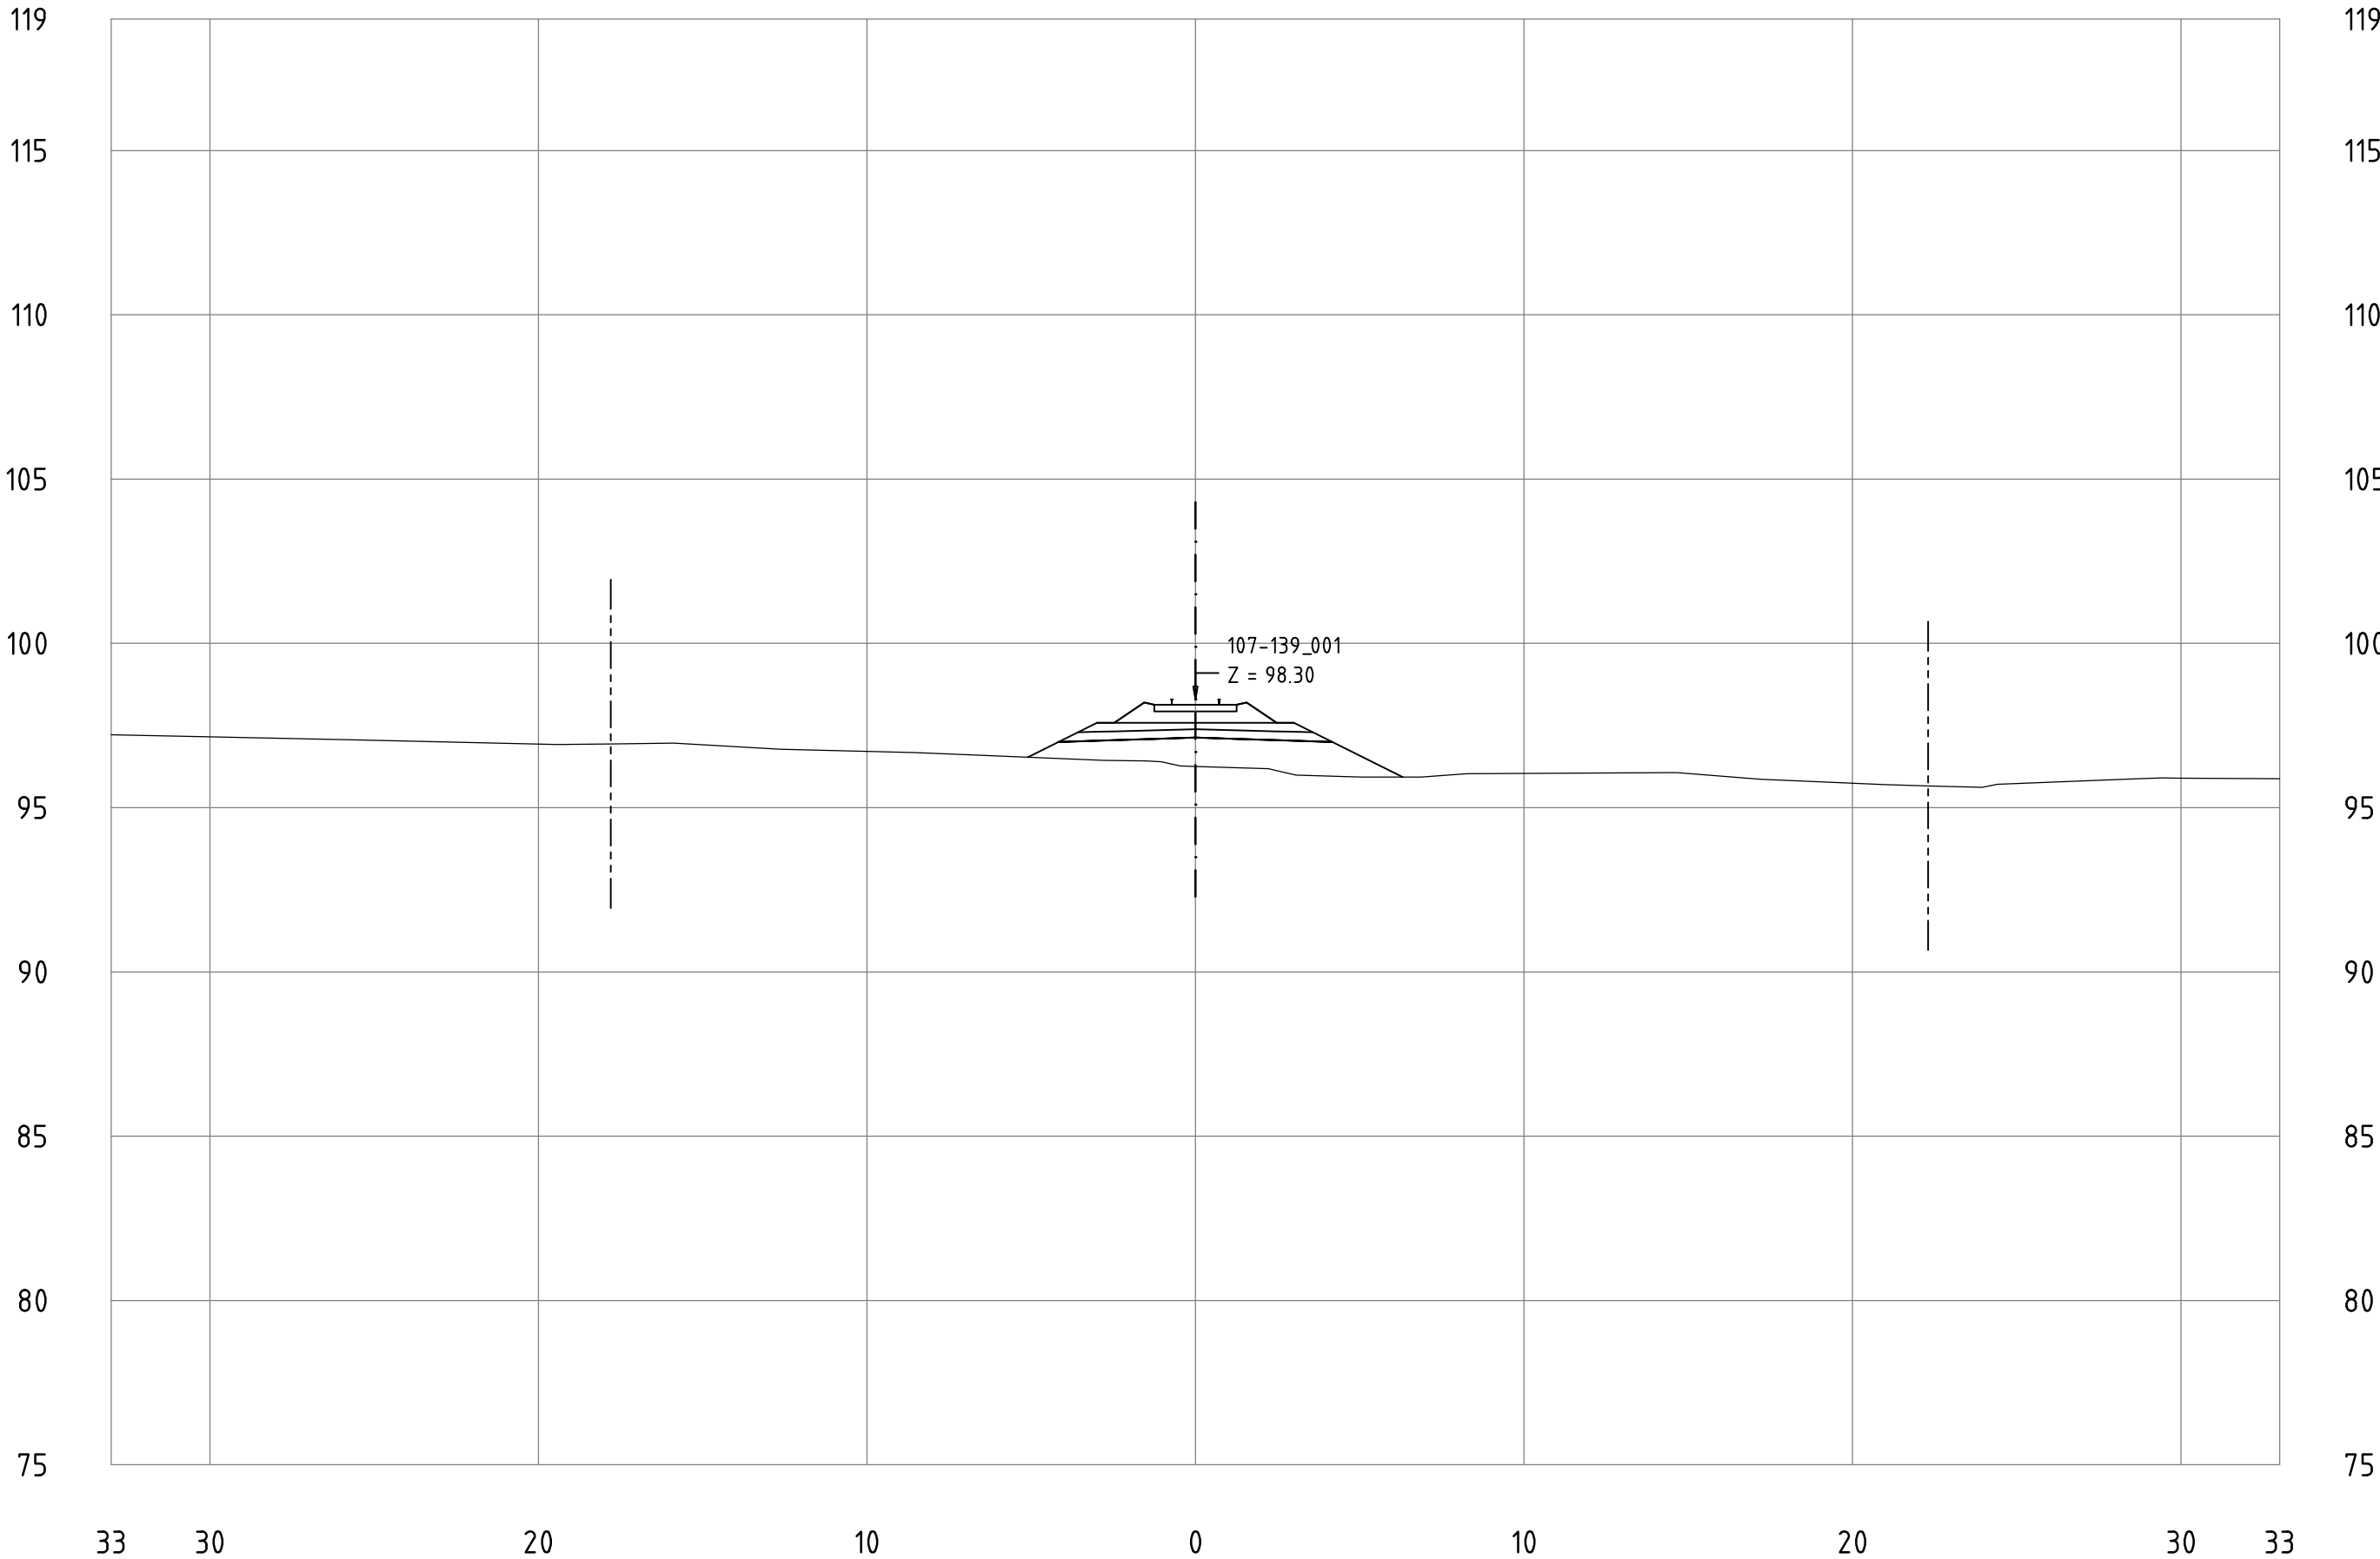


Railway Project




Technical cross-sections 1:200
All dimensions in meters

- Center line of new Railway track
- Center line of existing railway
- Railway Area borderline

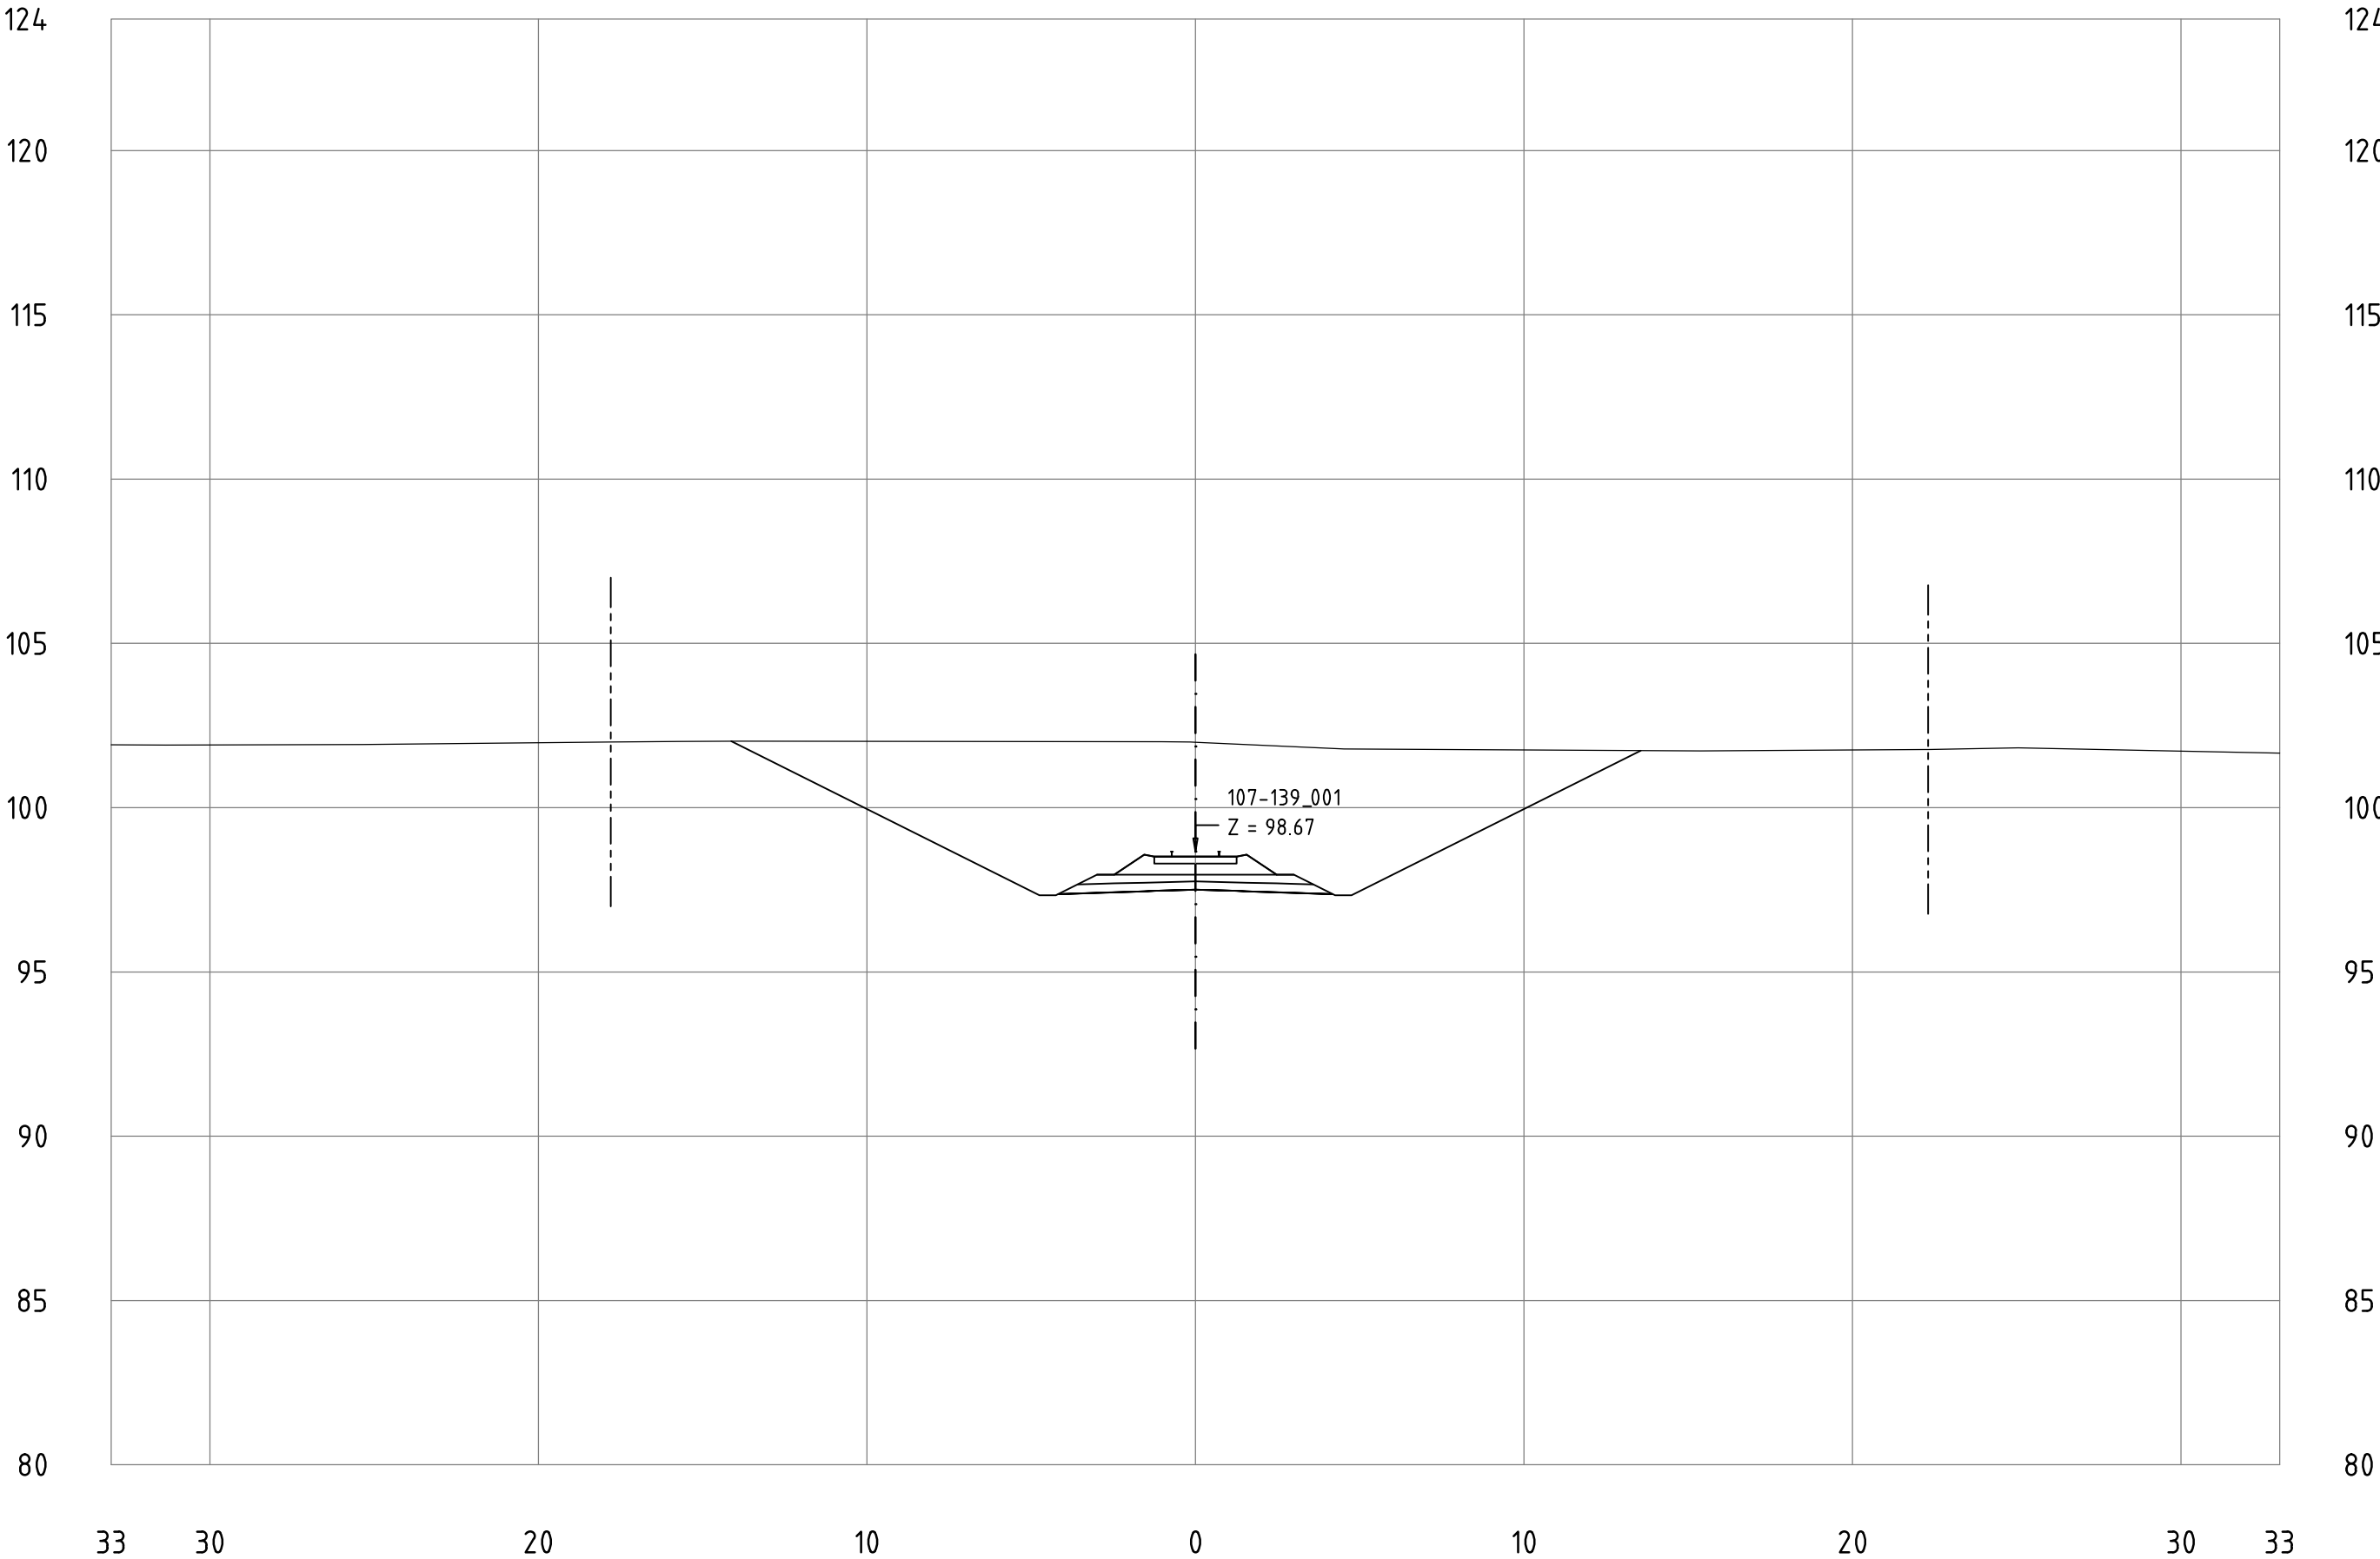
107-139_001
KM 115+100



All dimensions in meters

 Center line of new Railway track
 Center line of existing railway
 Railway Area borderline

KM 115+200

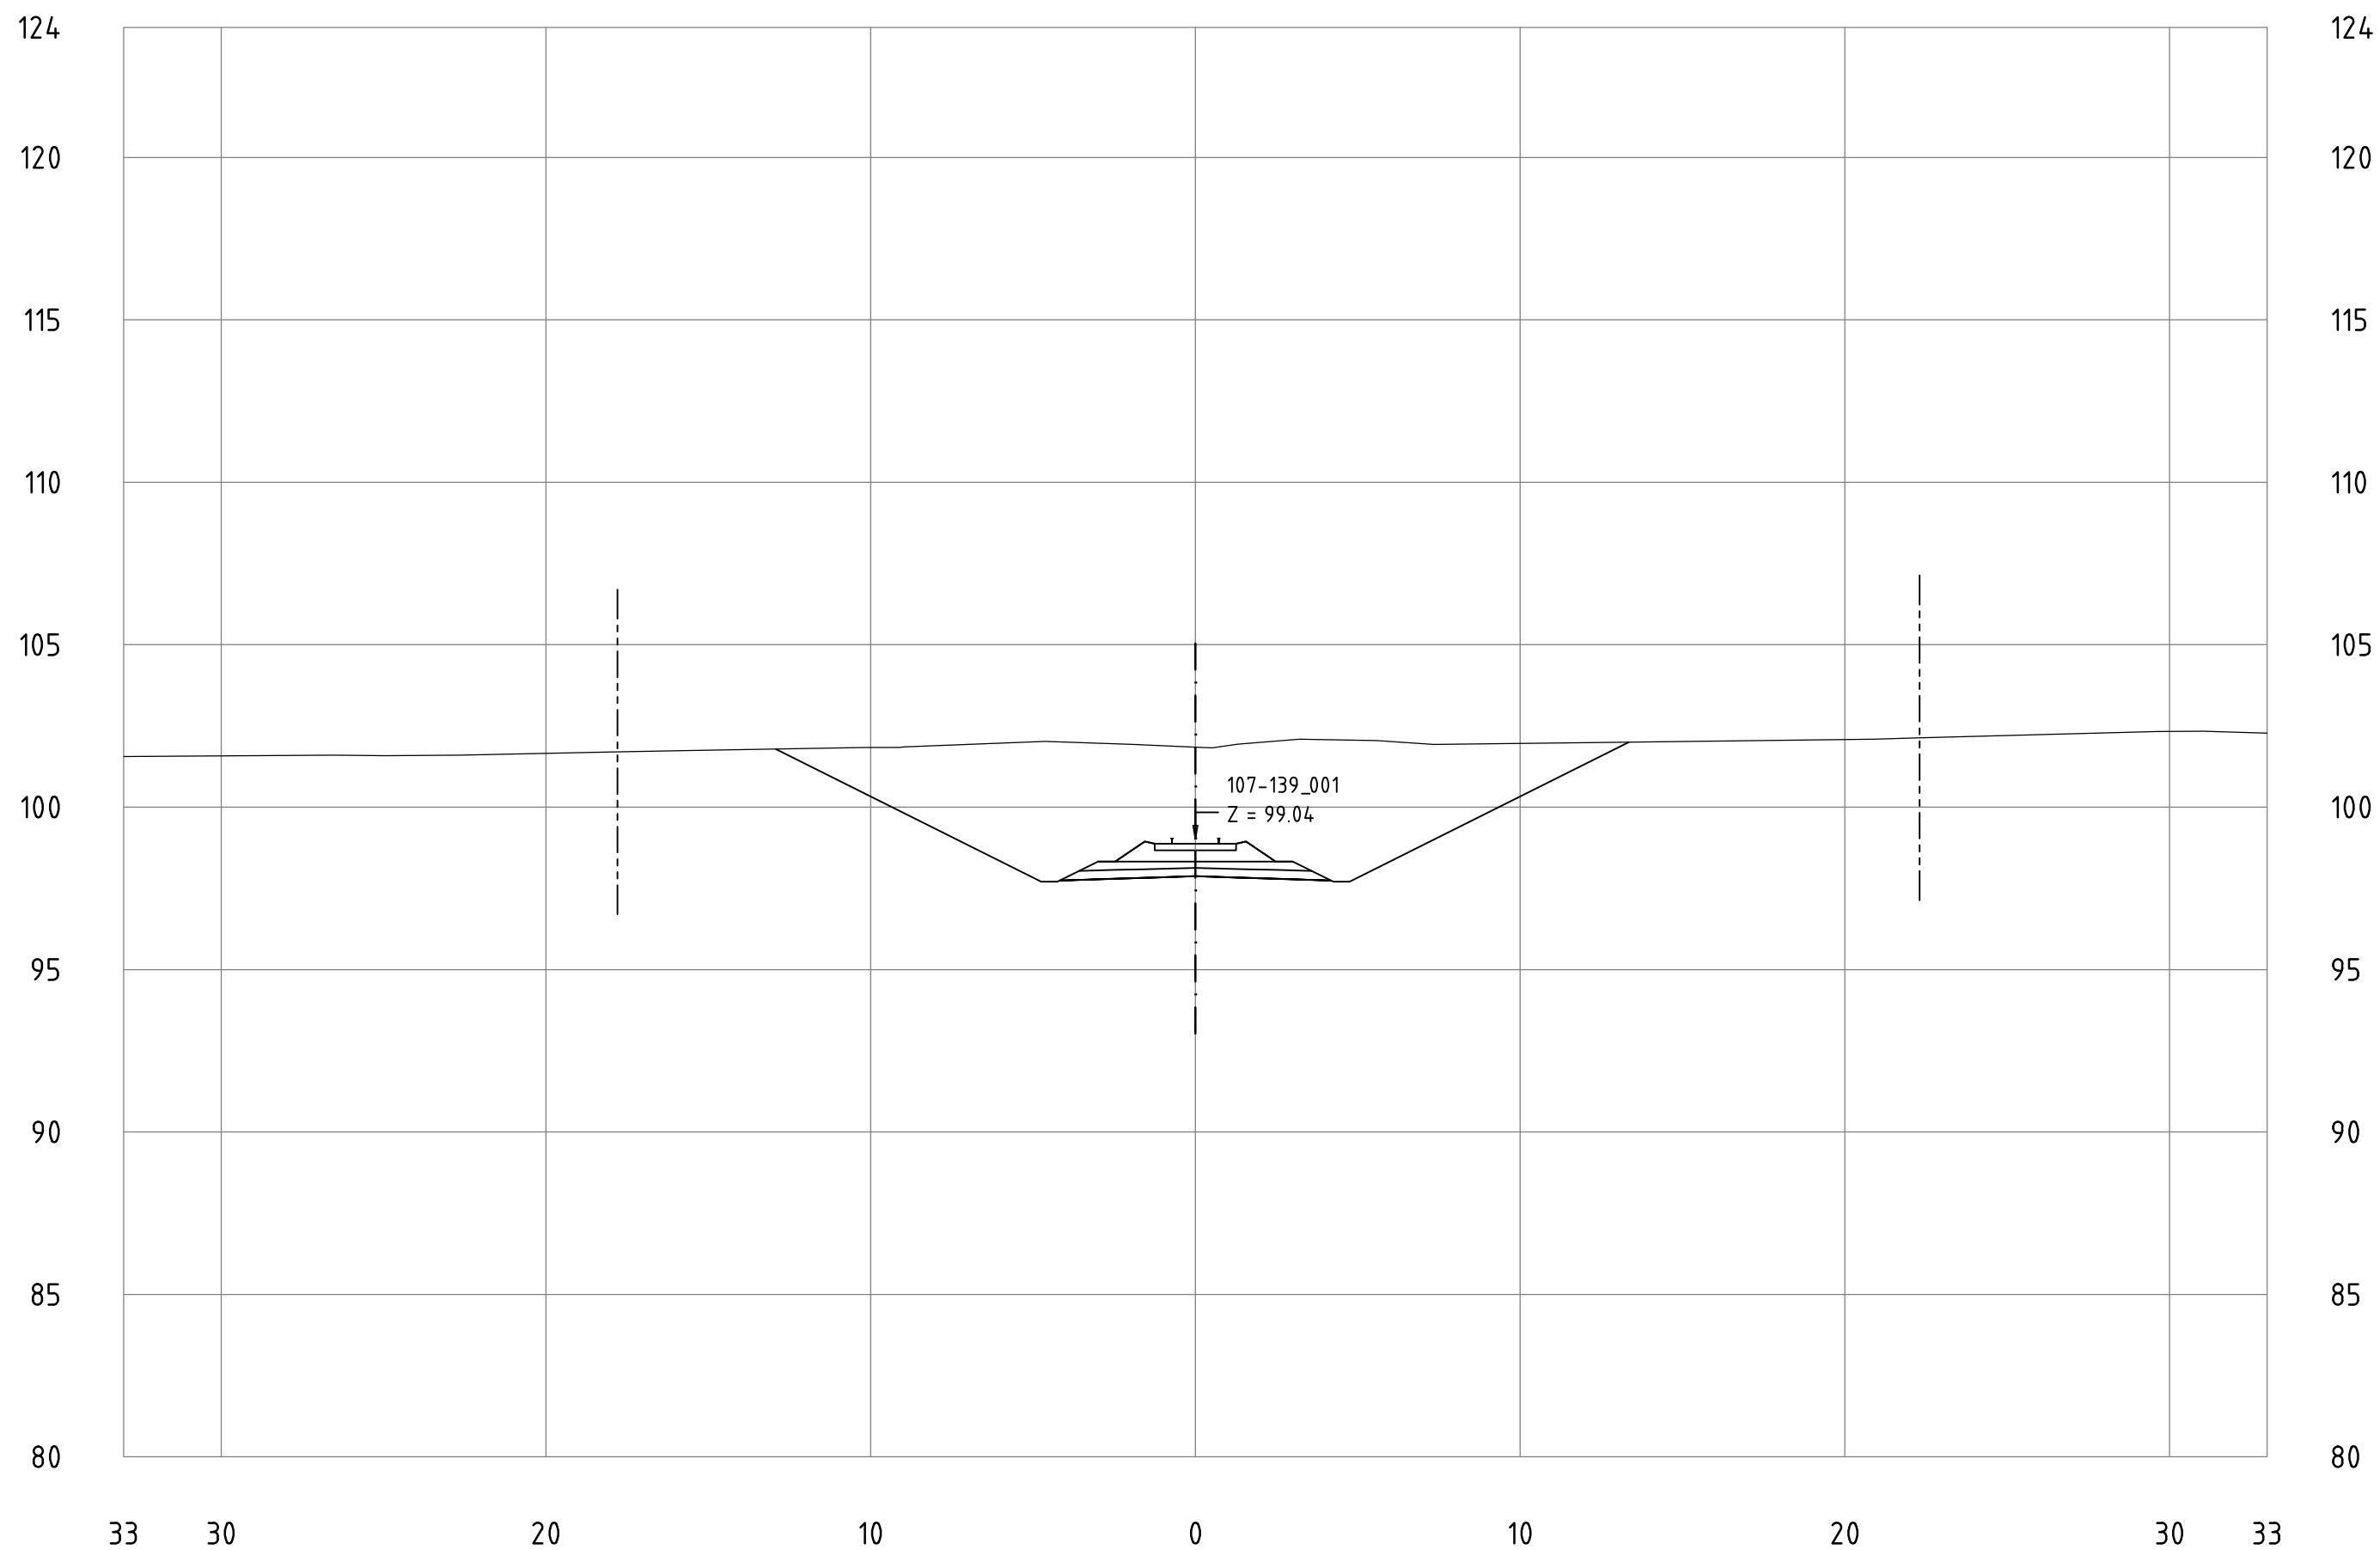


Railway Project

Technical cross-sections 1:200
All dimensions in meters

- Center line of new Railway track
- Center line of existing railway
- Railway Area borderline

107-139_001
KM 115+300

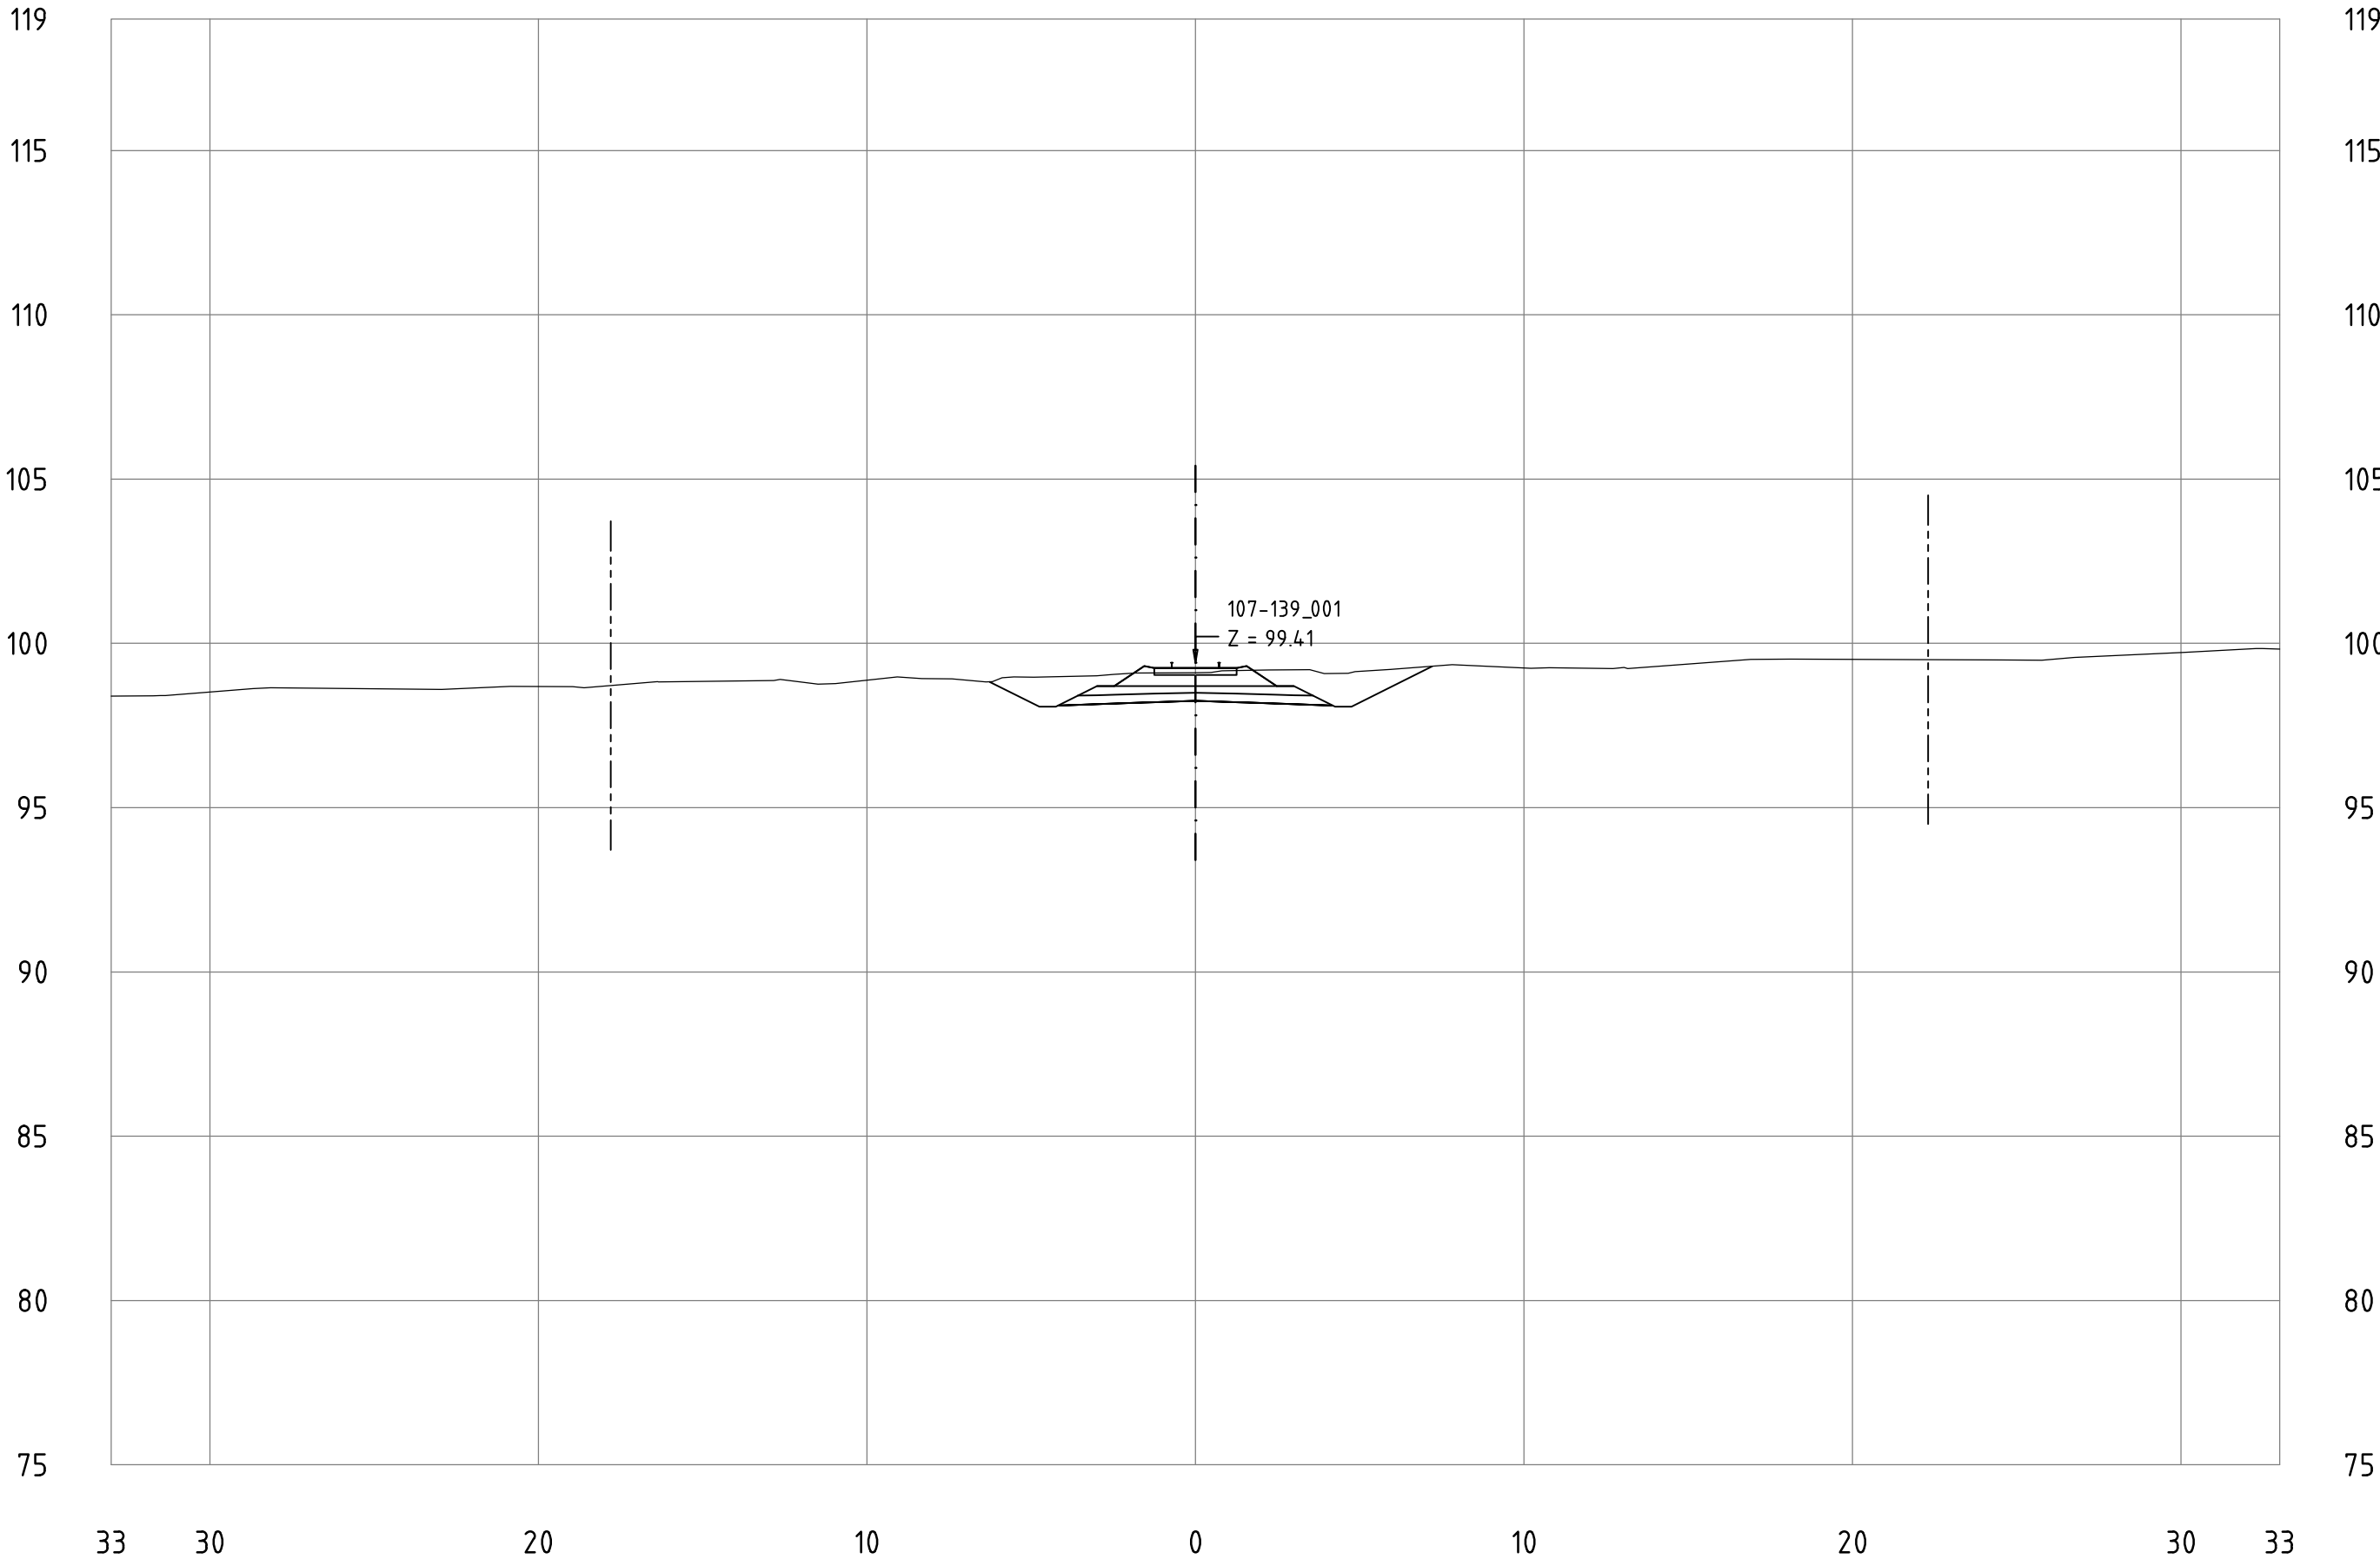


Railway Project

Technical cross-sections 1:200
All dimensions in meters

- Center line of new Railway track
- Center line of existing railway
- Railway Area borderline

107-139_001
KM 115+400

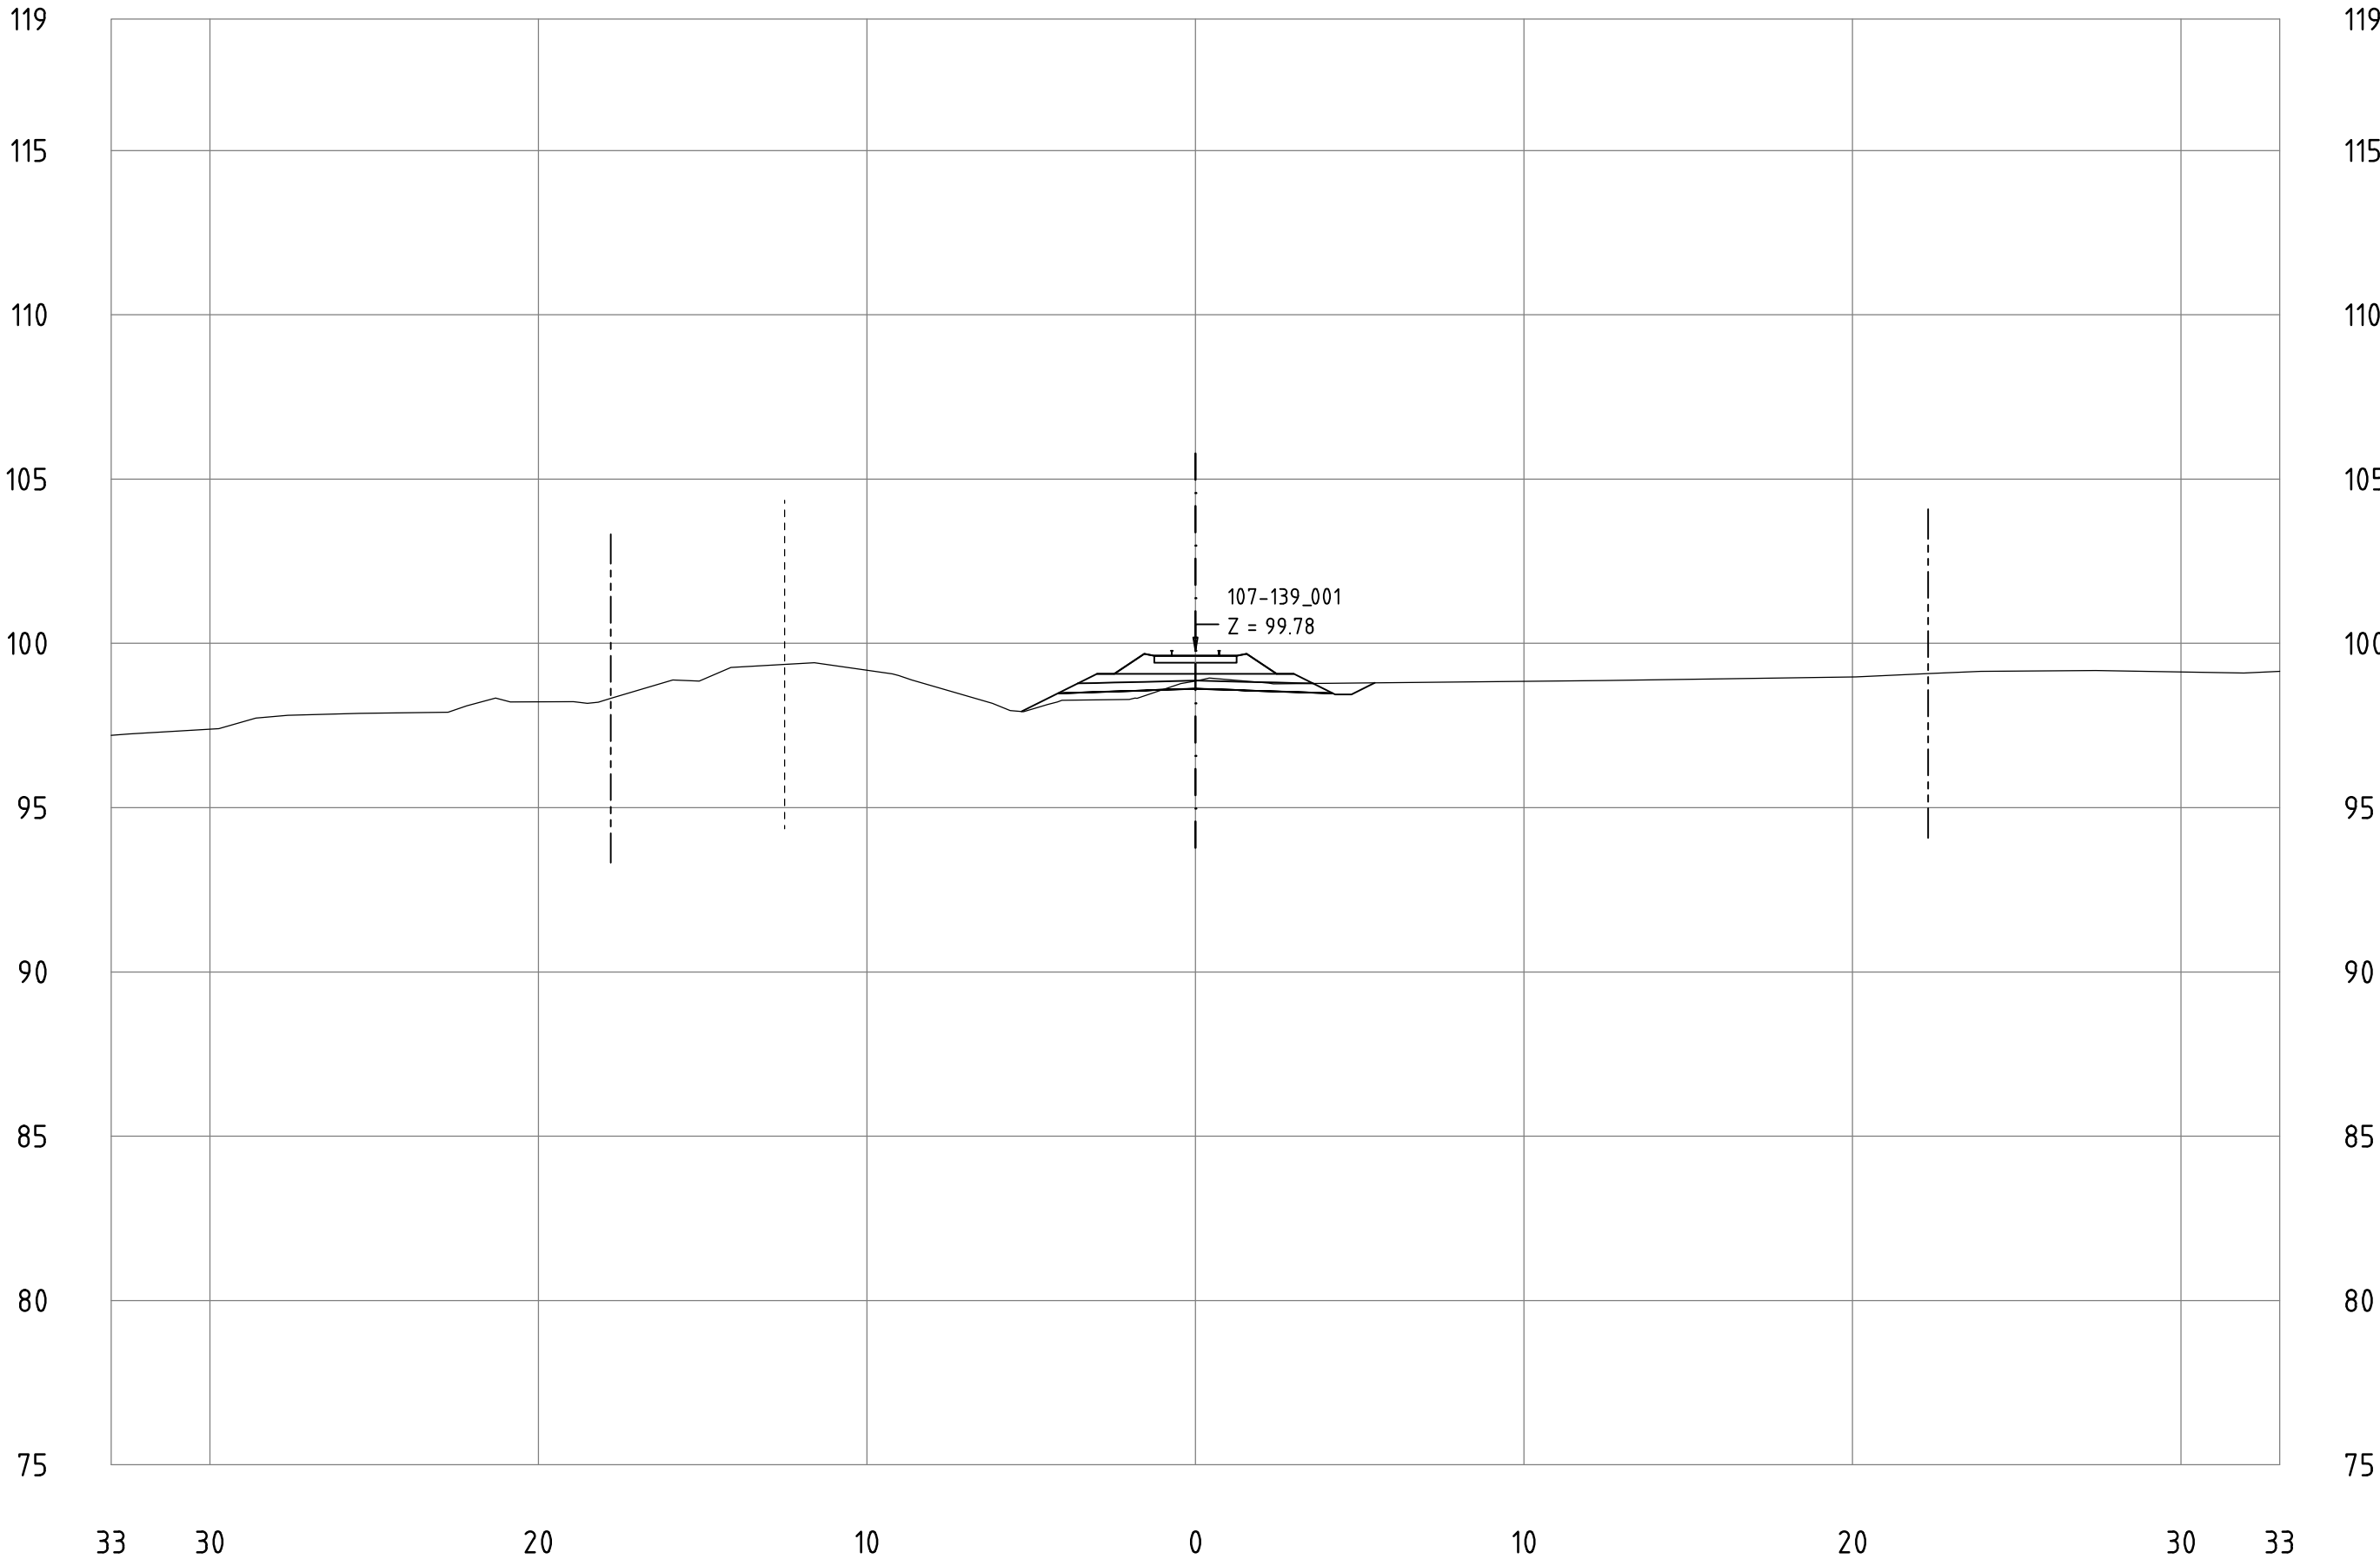


Railway Project

Technical cross-sections 1:200
All dimensions in meters

- Center line of new Railway track
- Center line of existing railway
- Railway Area borderline

107-139_001
KM 115+500

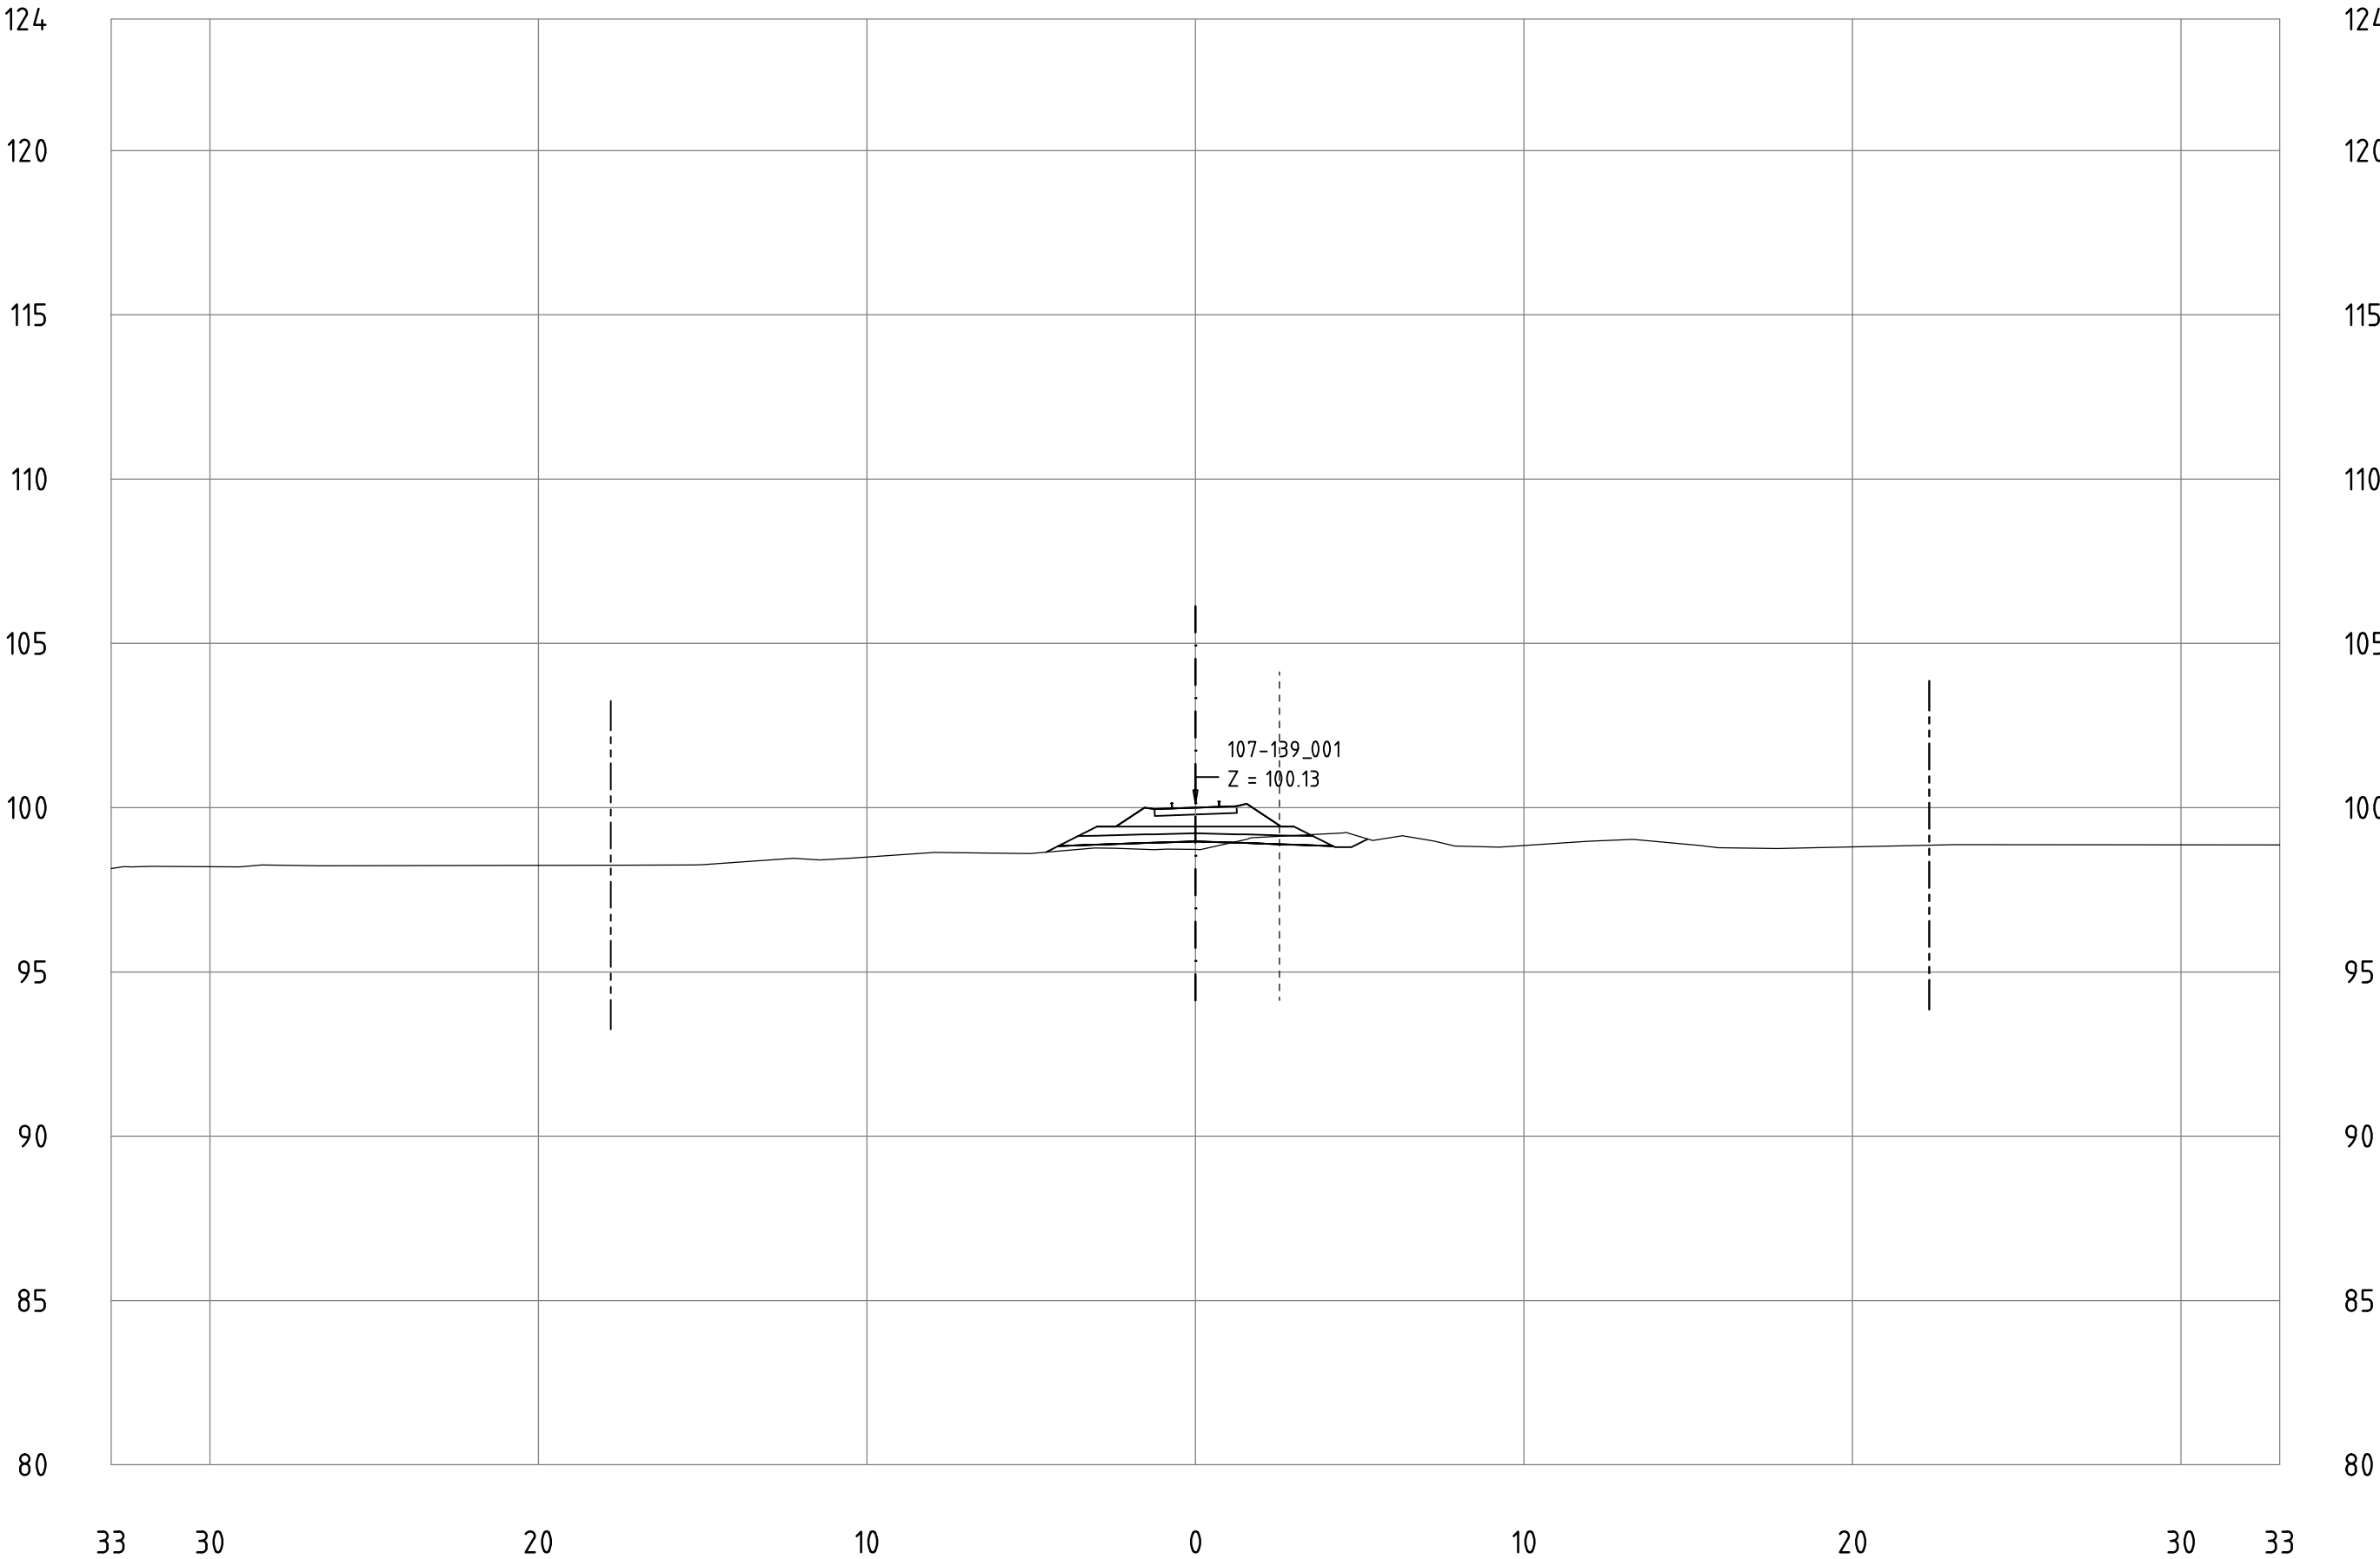


Railway Project

Technical cross-sections 1:200
All dimensions in meters

- Center line of new Railway track
- Center line of existing railway
- Railway Area borderline

107-139_001
KM 115+600

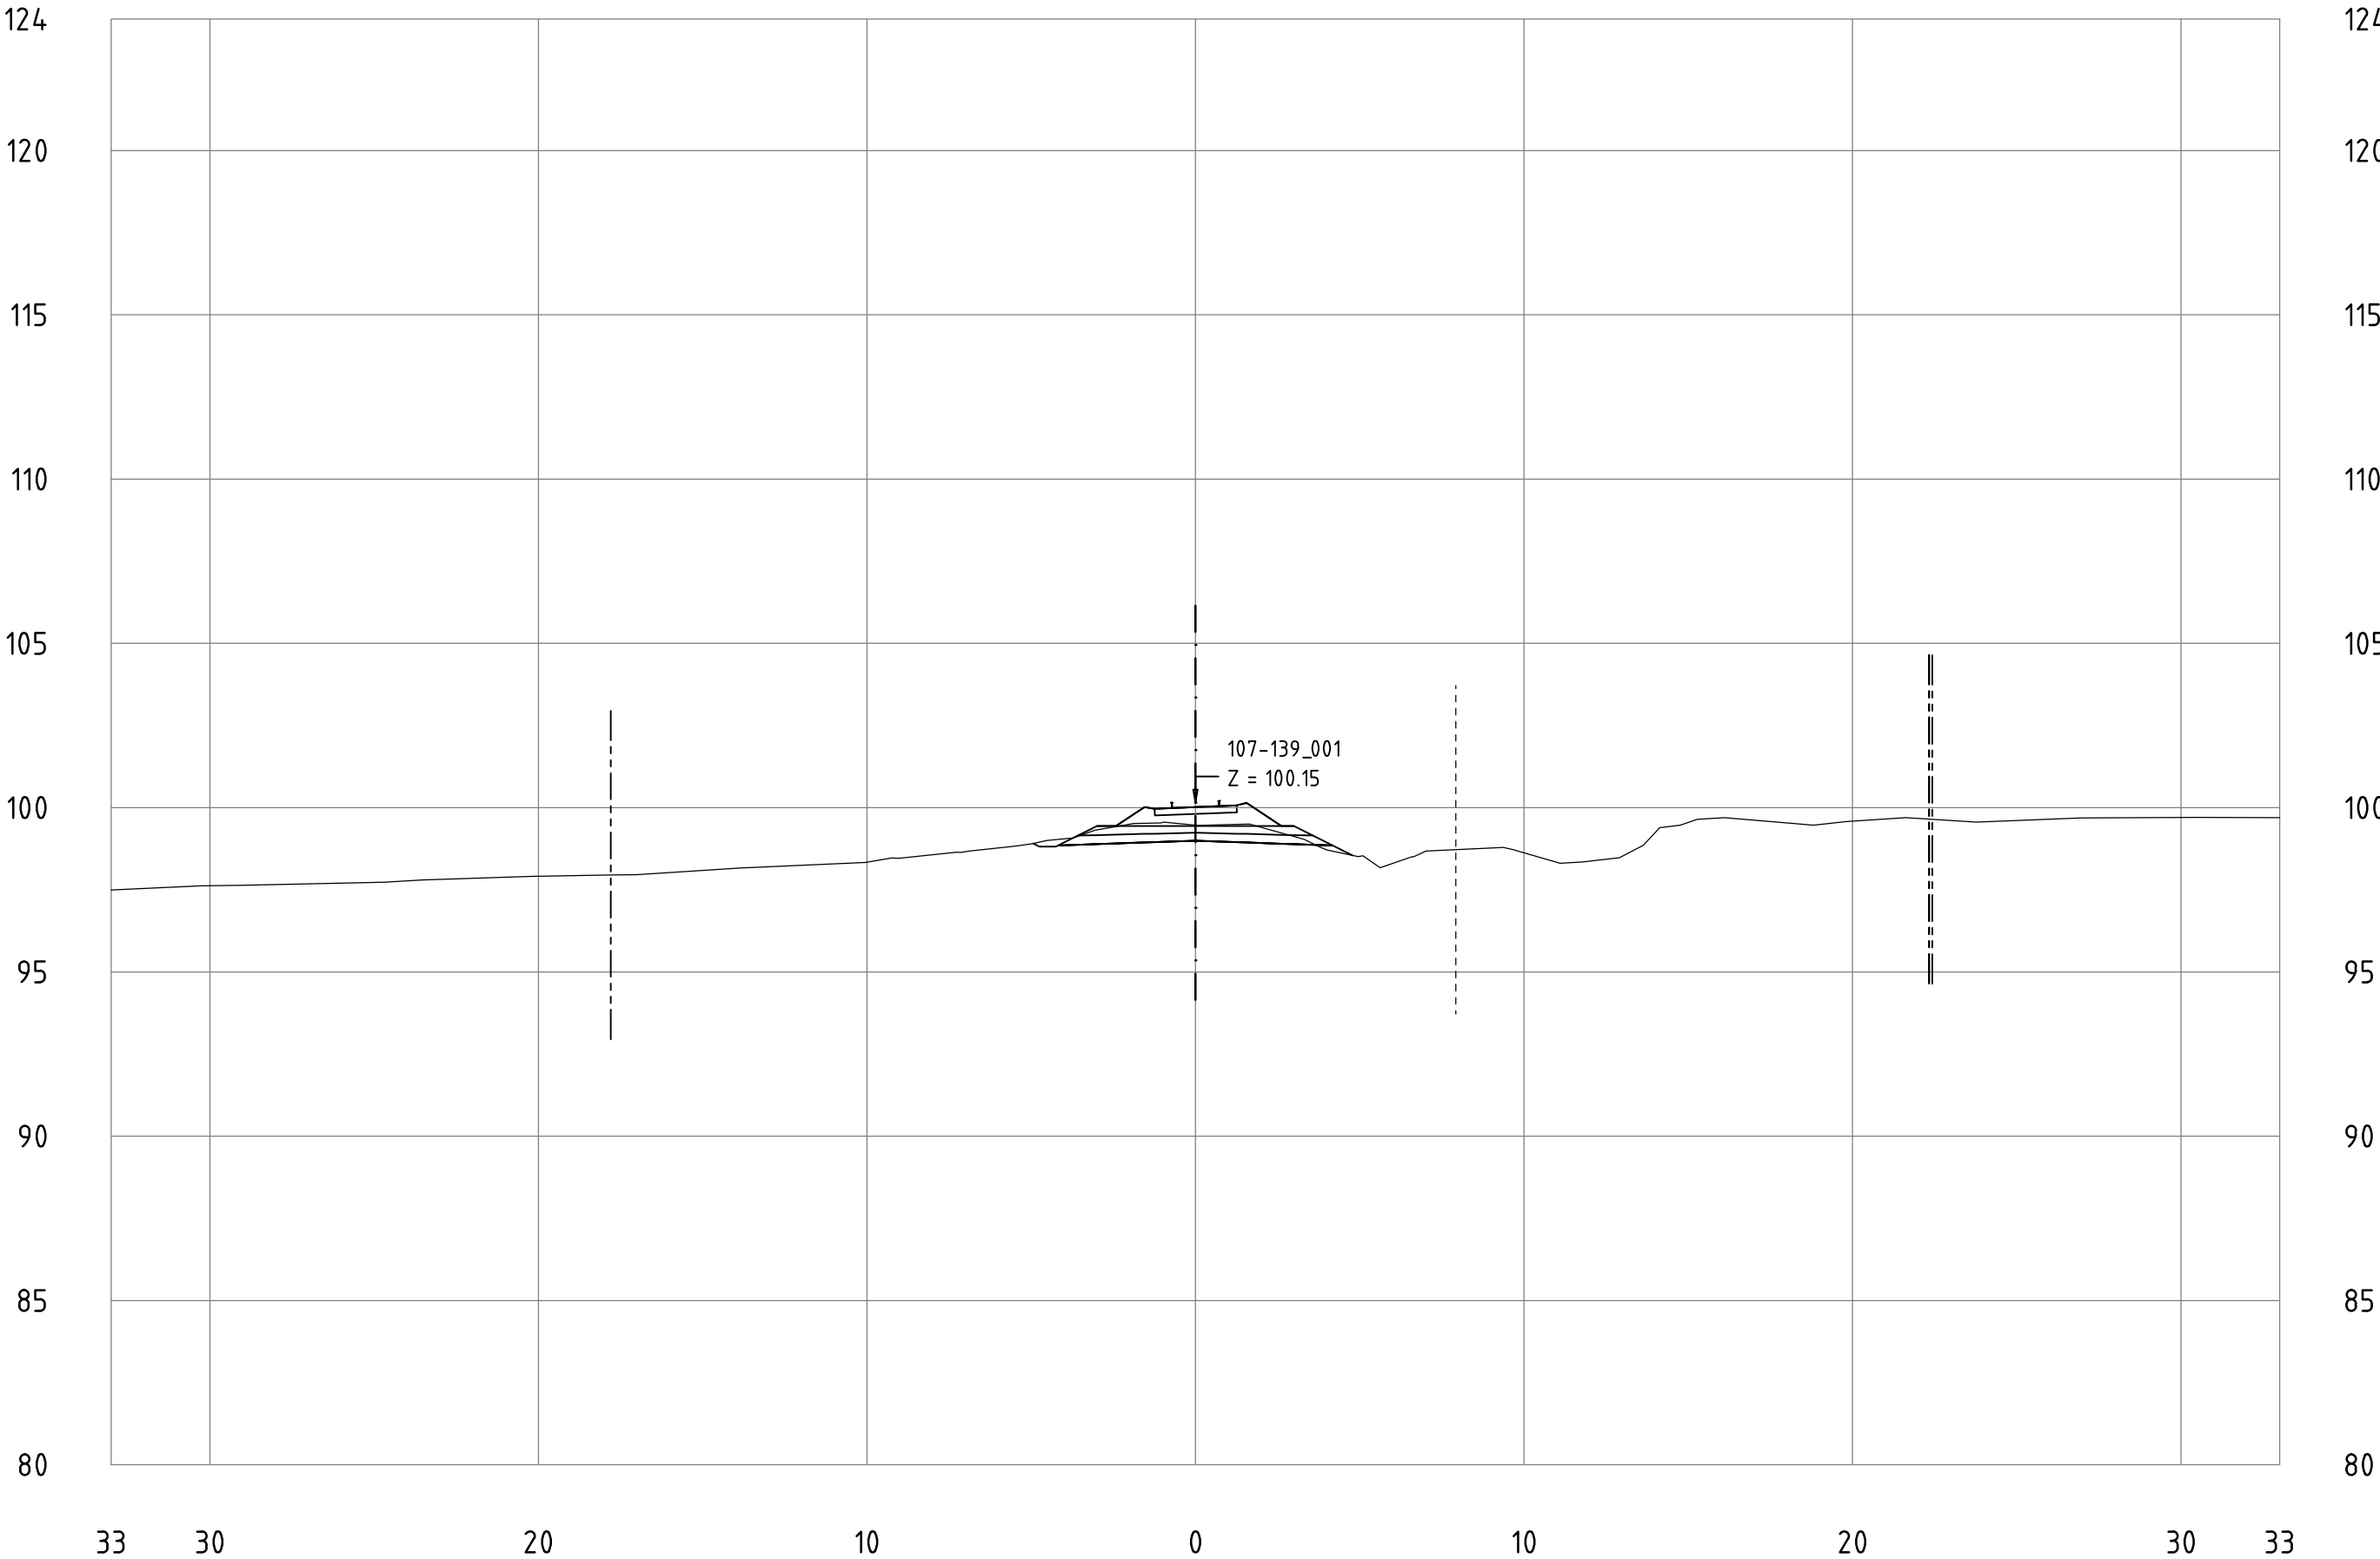


Railway Project

Technical cross-sections 1:200
All dimensions in meters

- Center line of new Railway track
- Center line of existing railway
- Railway Area borderline

107-139_001
KM 115+700

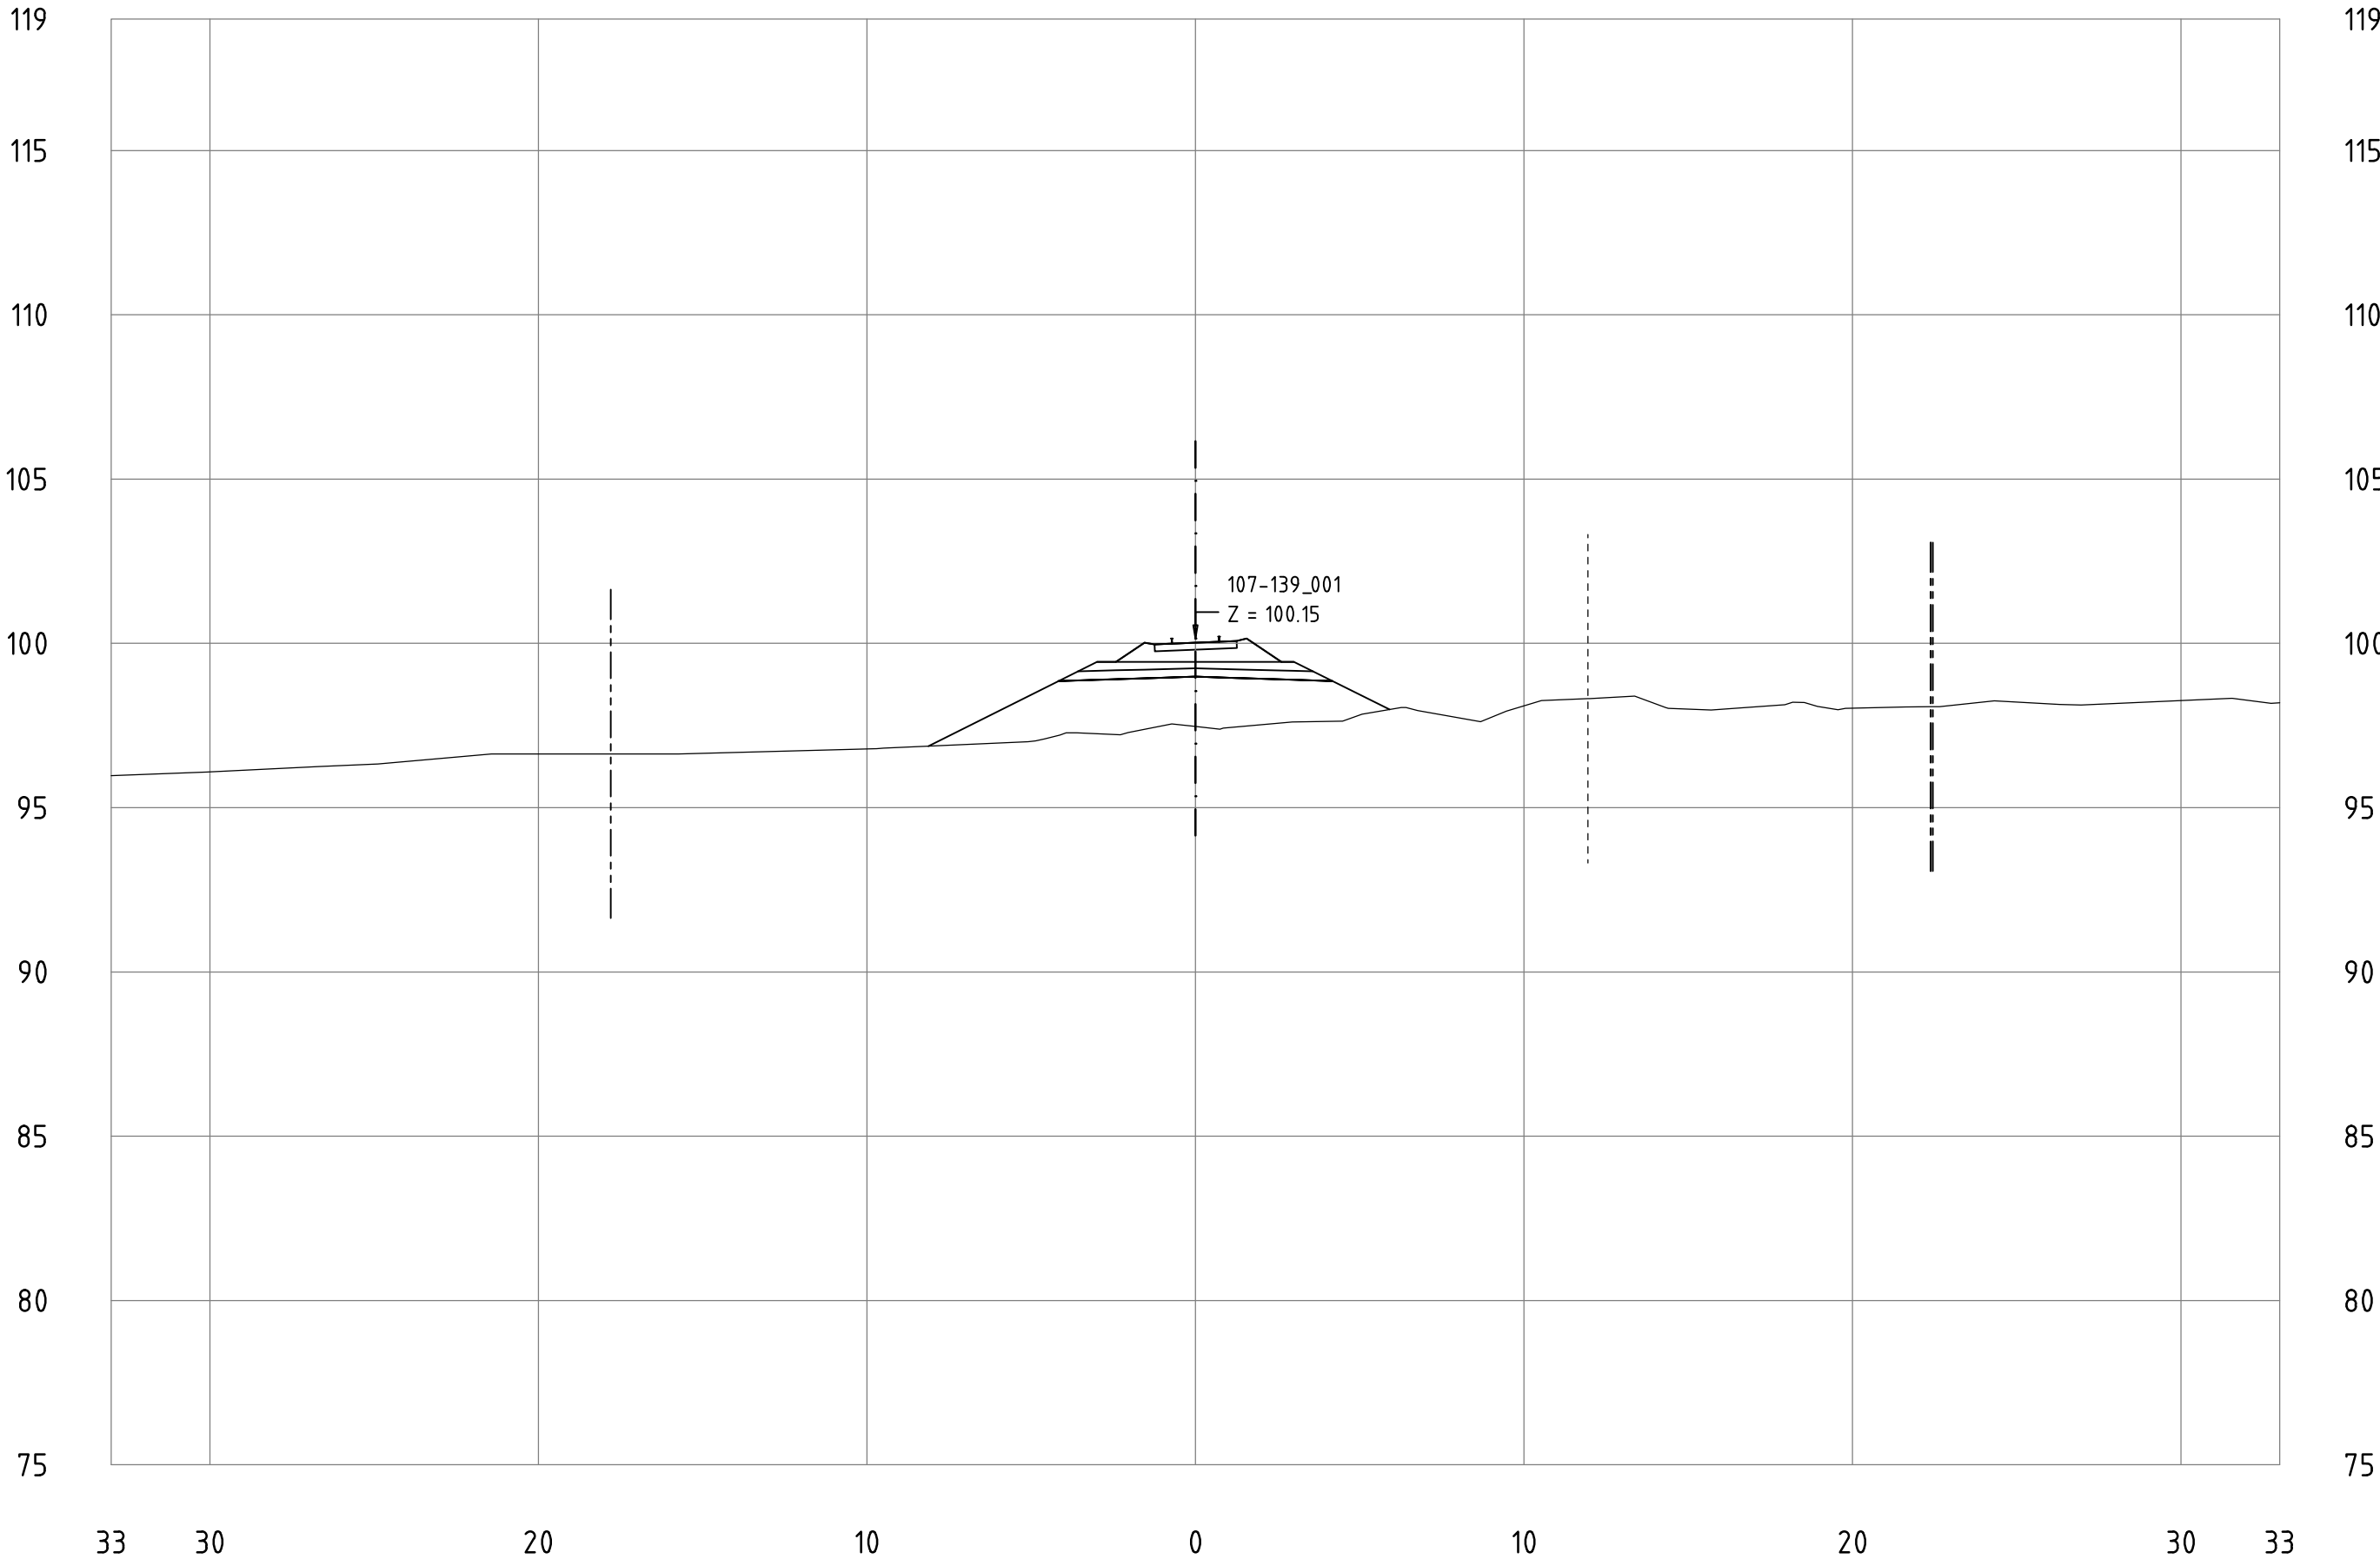


Railway Project

Technical cross-sections 1:200
All dimensions in meters

- Center line of new Railway track
- Center line of existing railway
- Railway Area borderline

107-139_001
KM 115+800

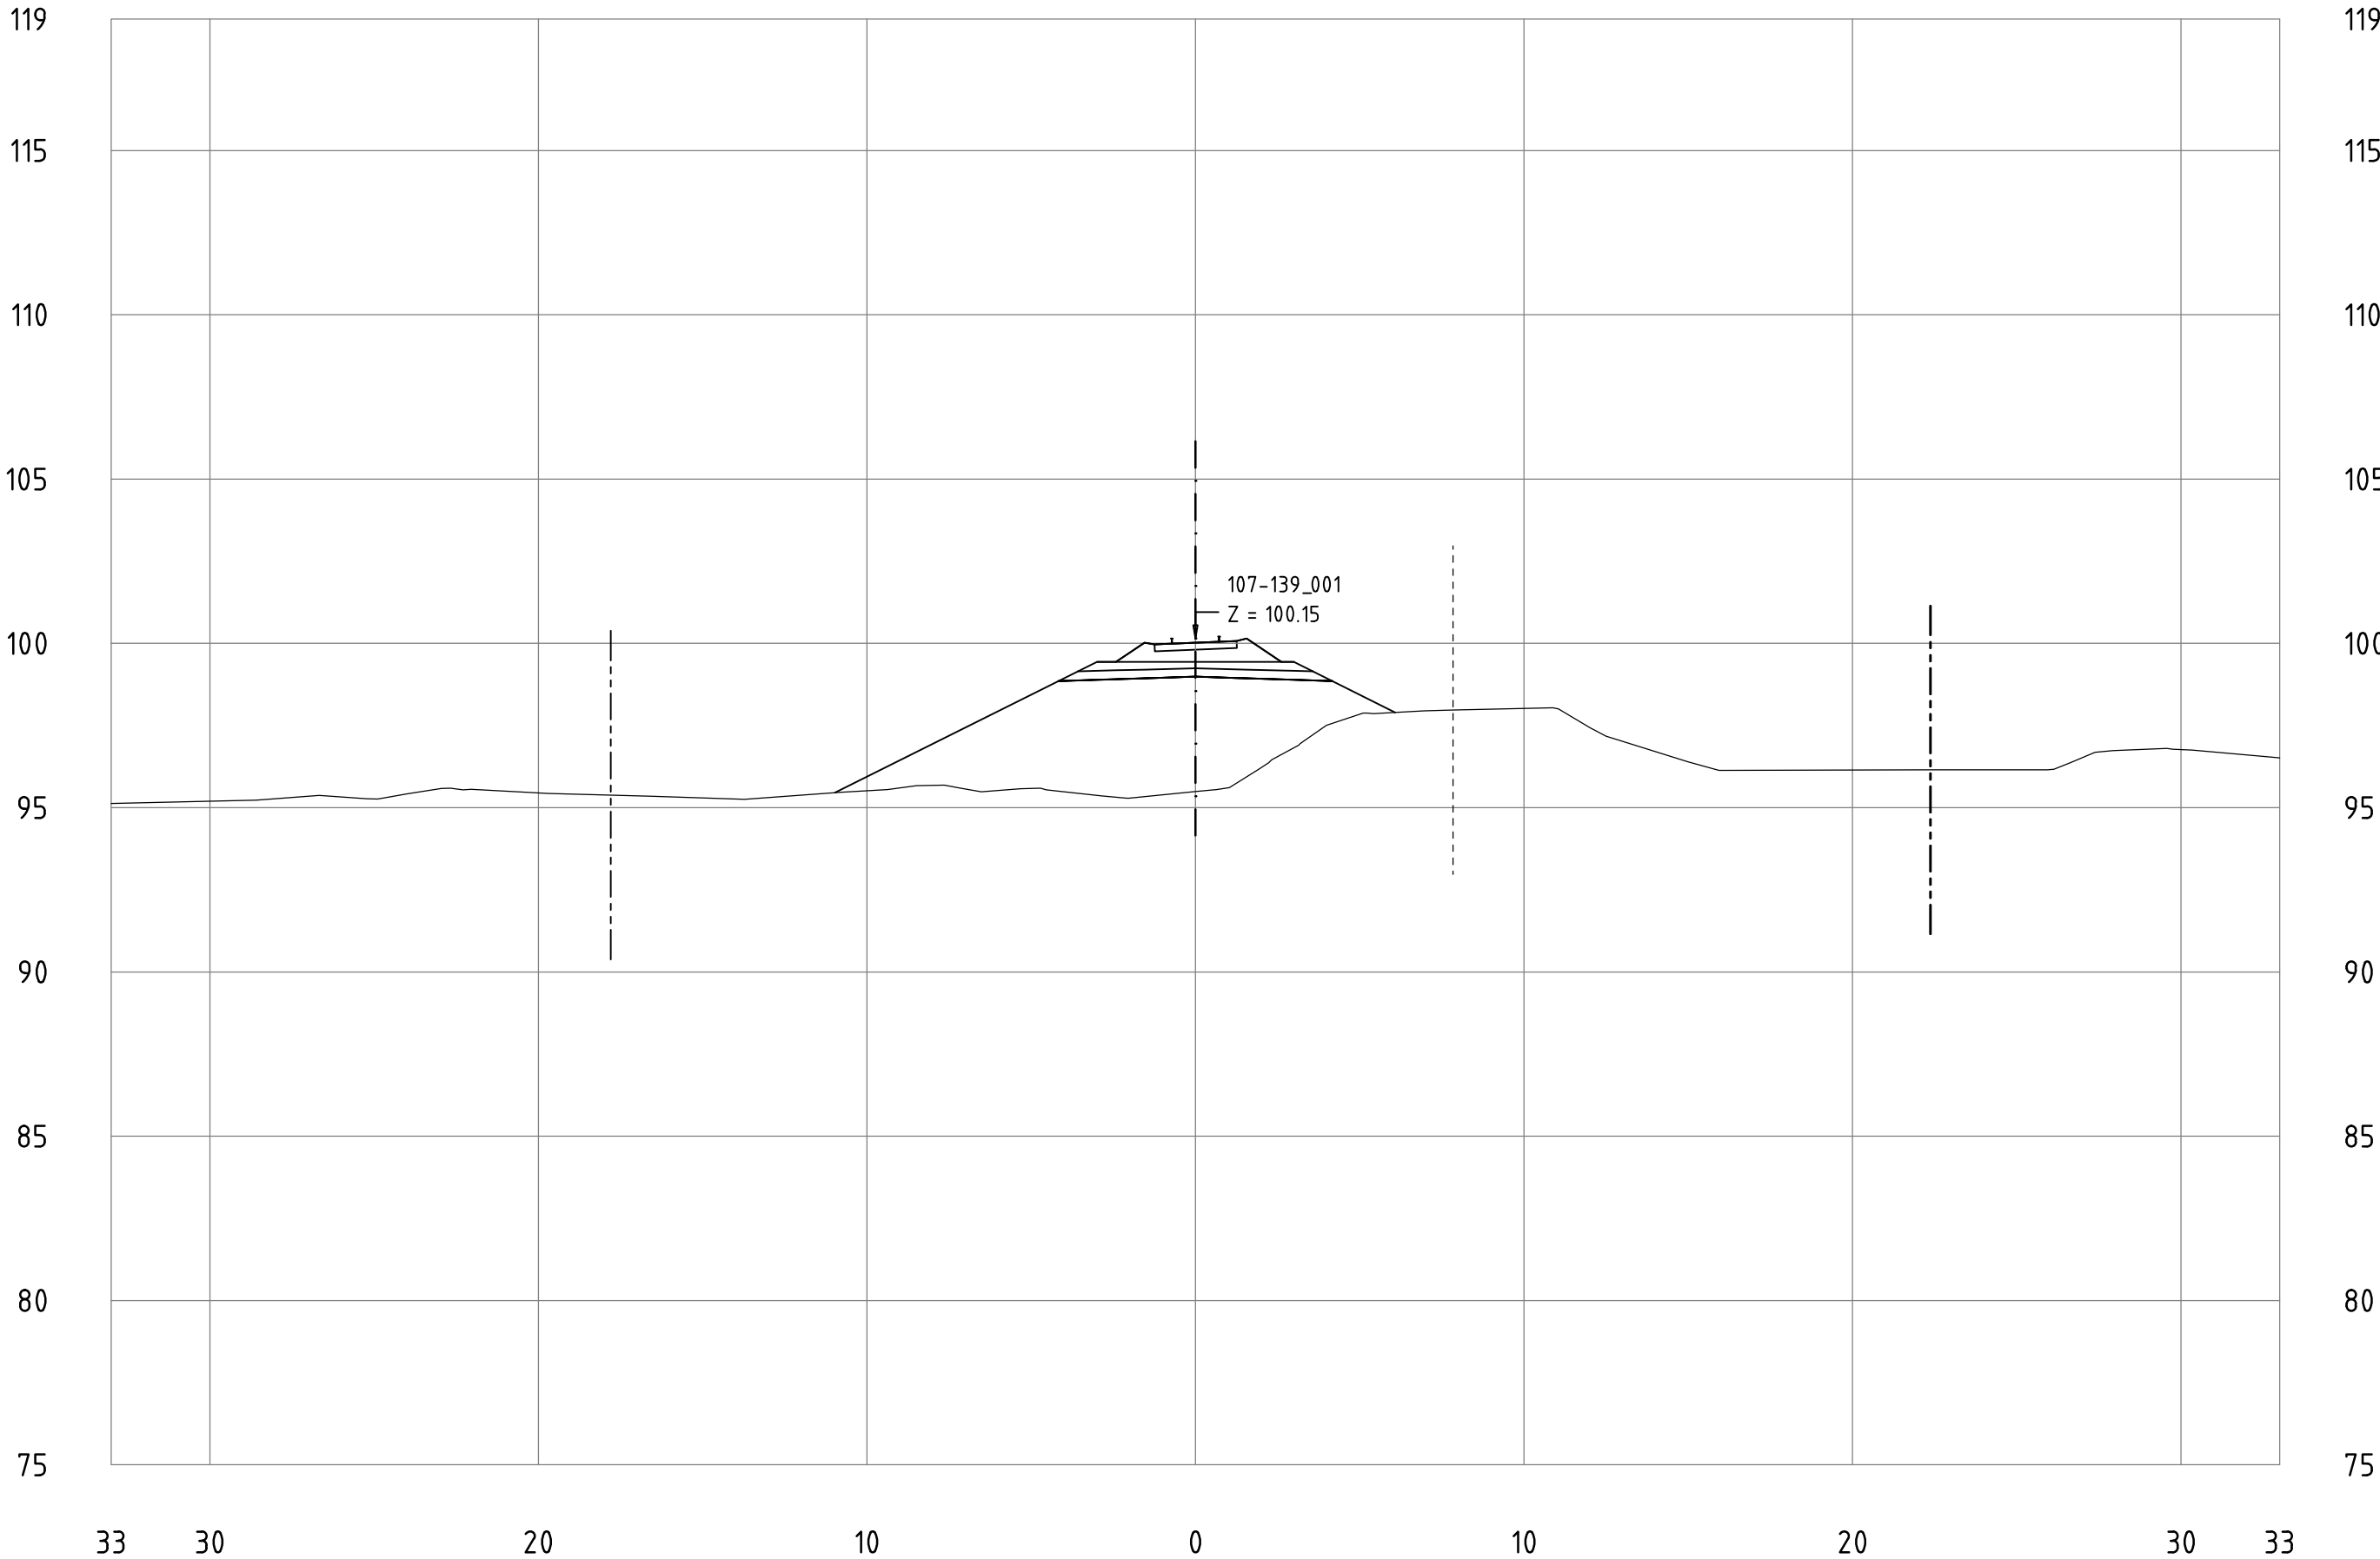


Railway Project

Technical cross-sections 1:200
All dimensions in meters

- Center line of new Railway track
- Center line of existing railway
- Railway Area borderline

107-139_001
KM 115+900

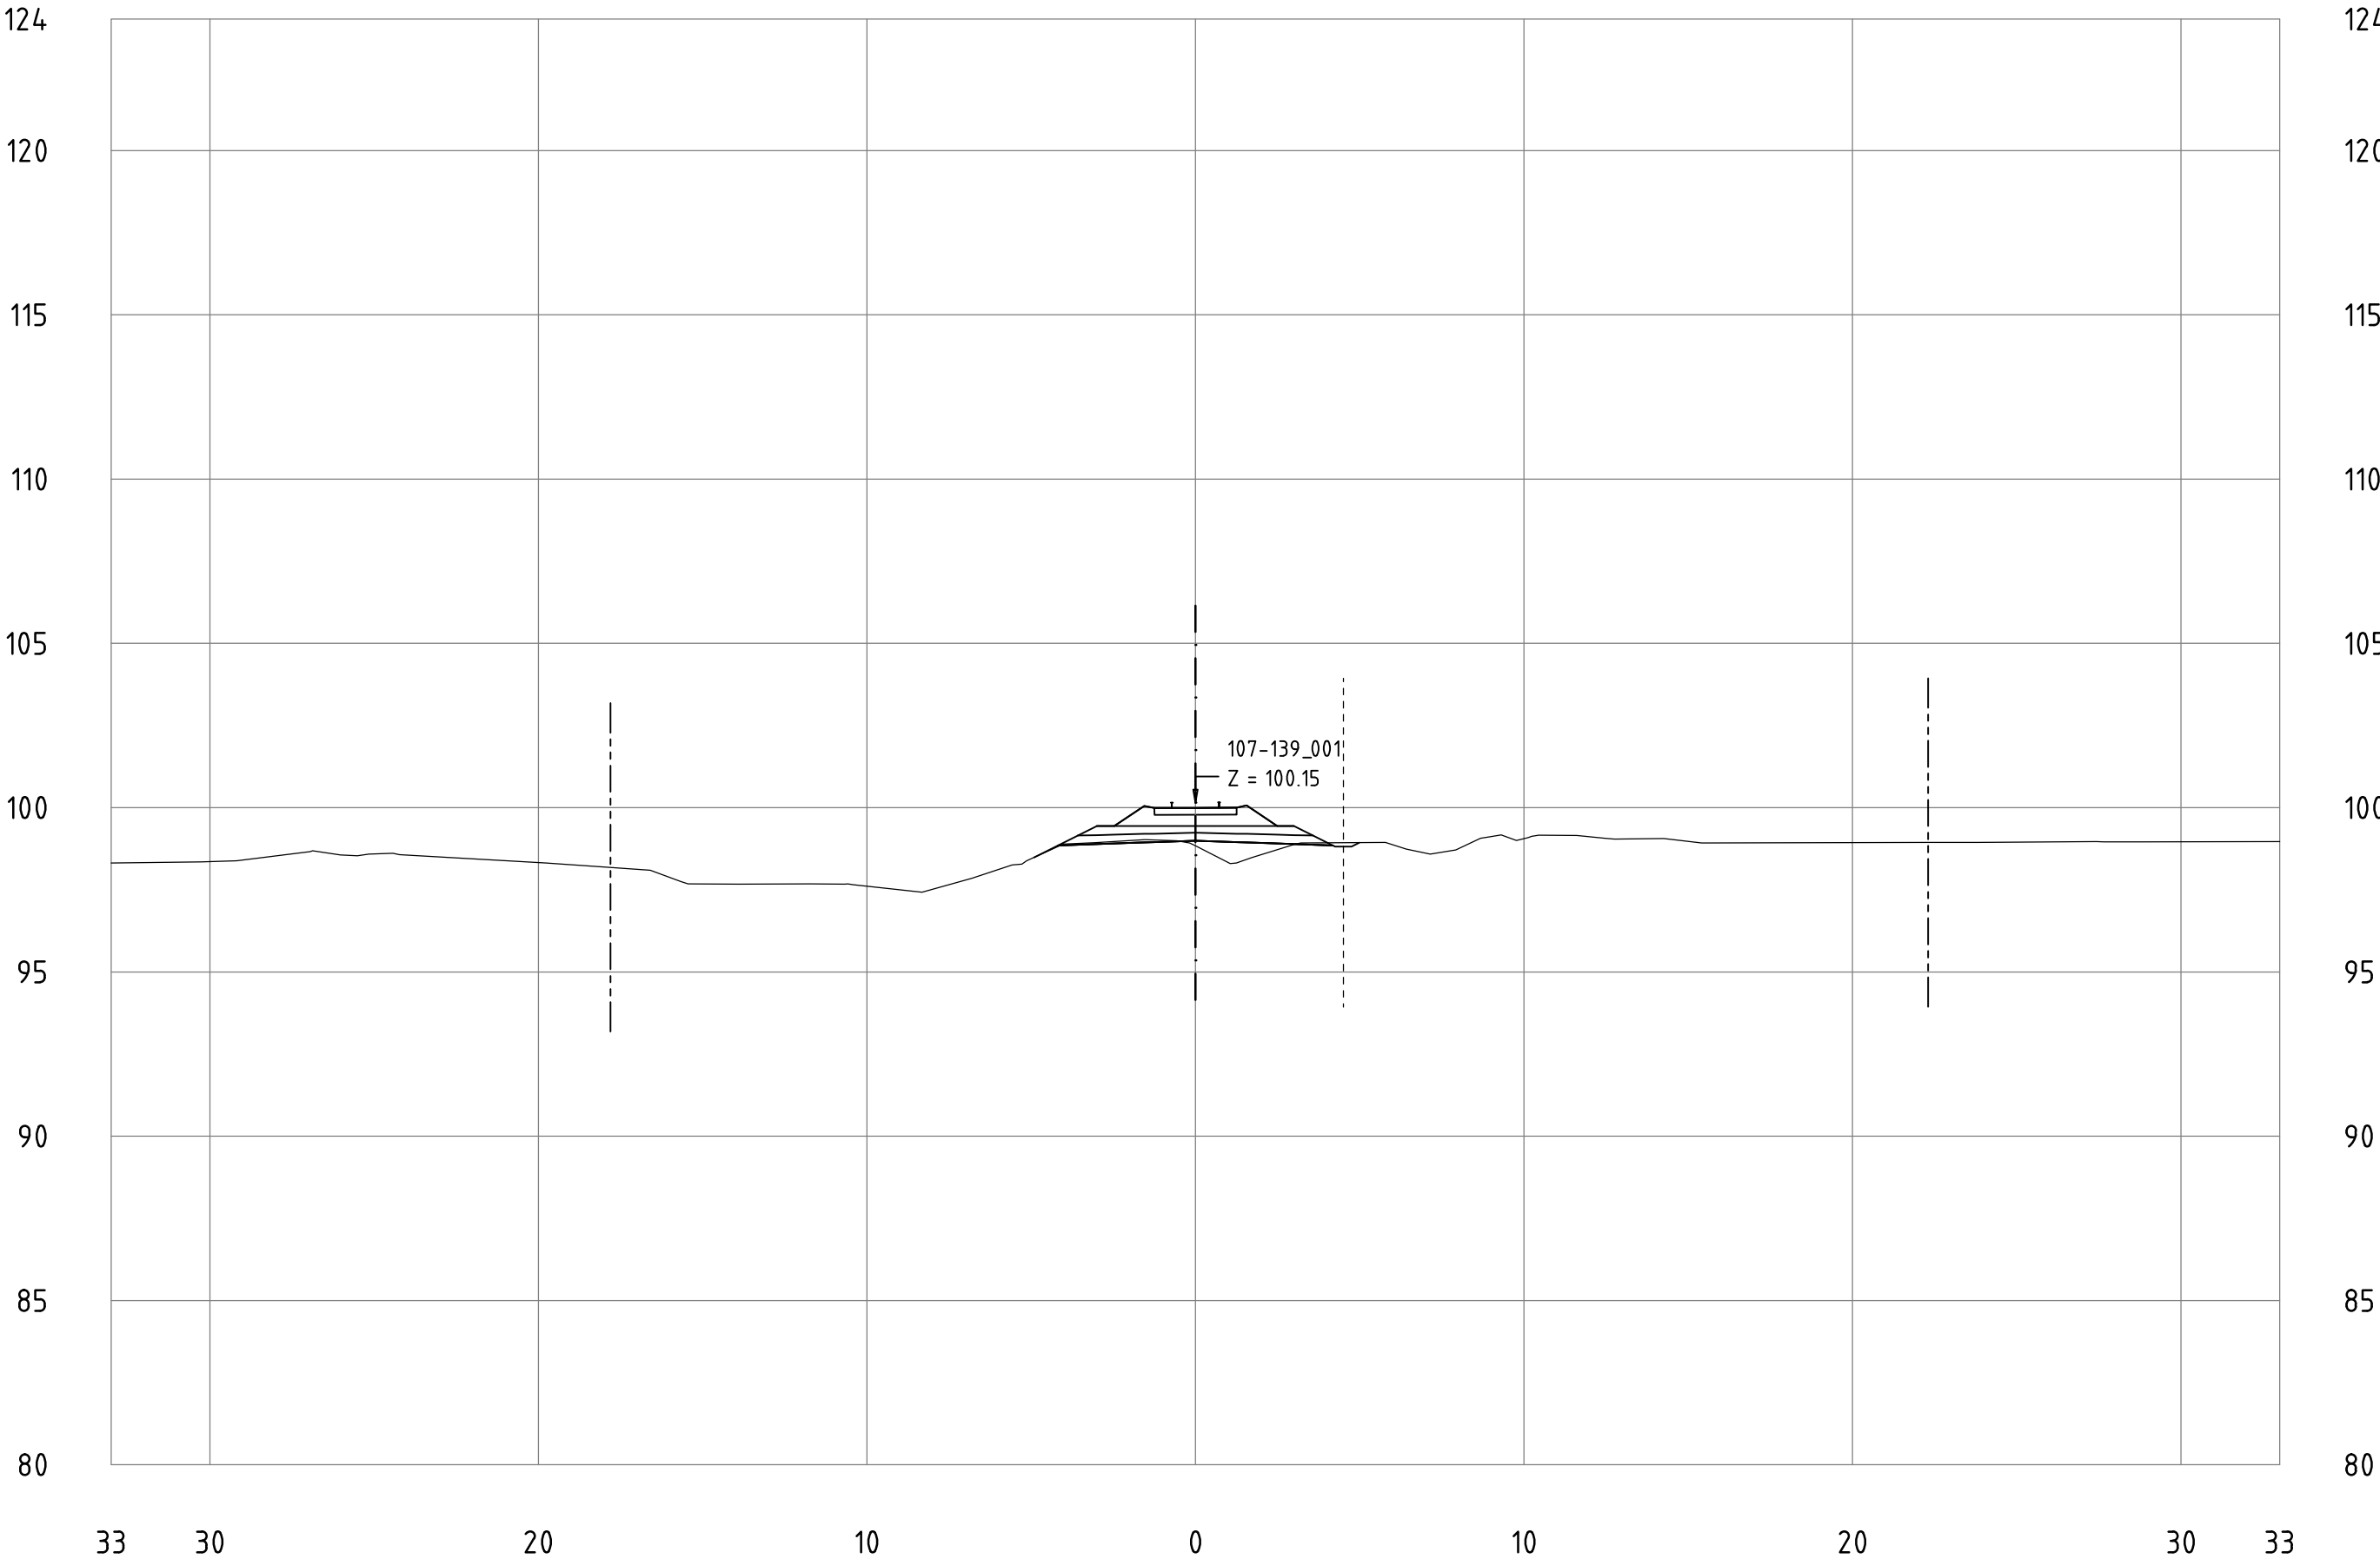



Railway Project

Technical cross-sections 1:200
All dimensions in meters

- Center line of new Railway track
- Center line of existing railway
- Railway Area borderline

107-139_001
KM 116+000

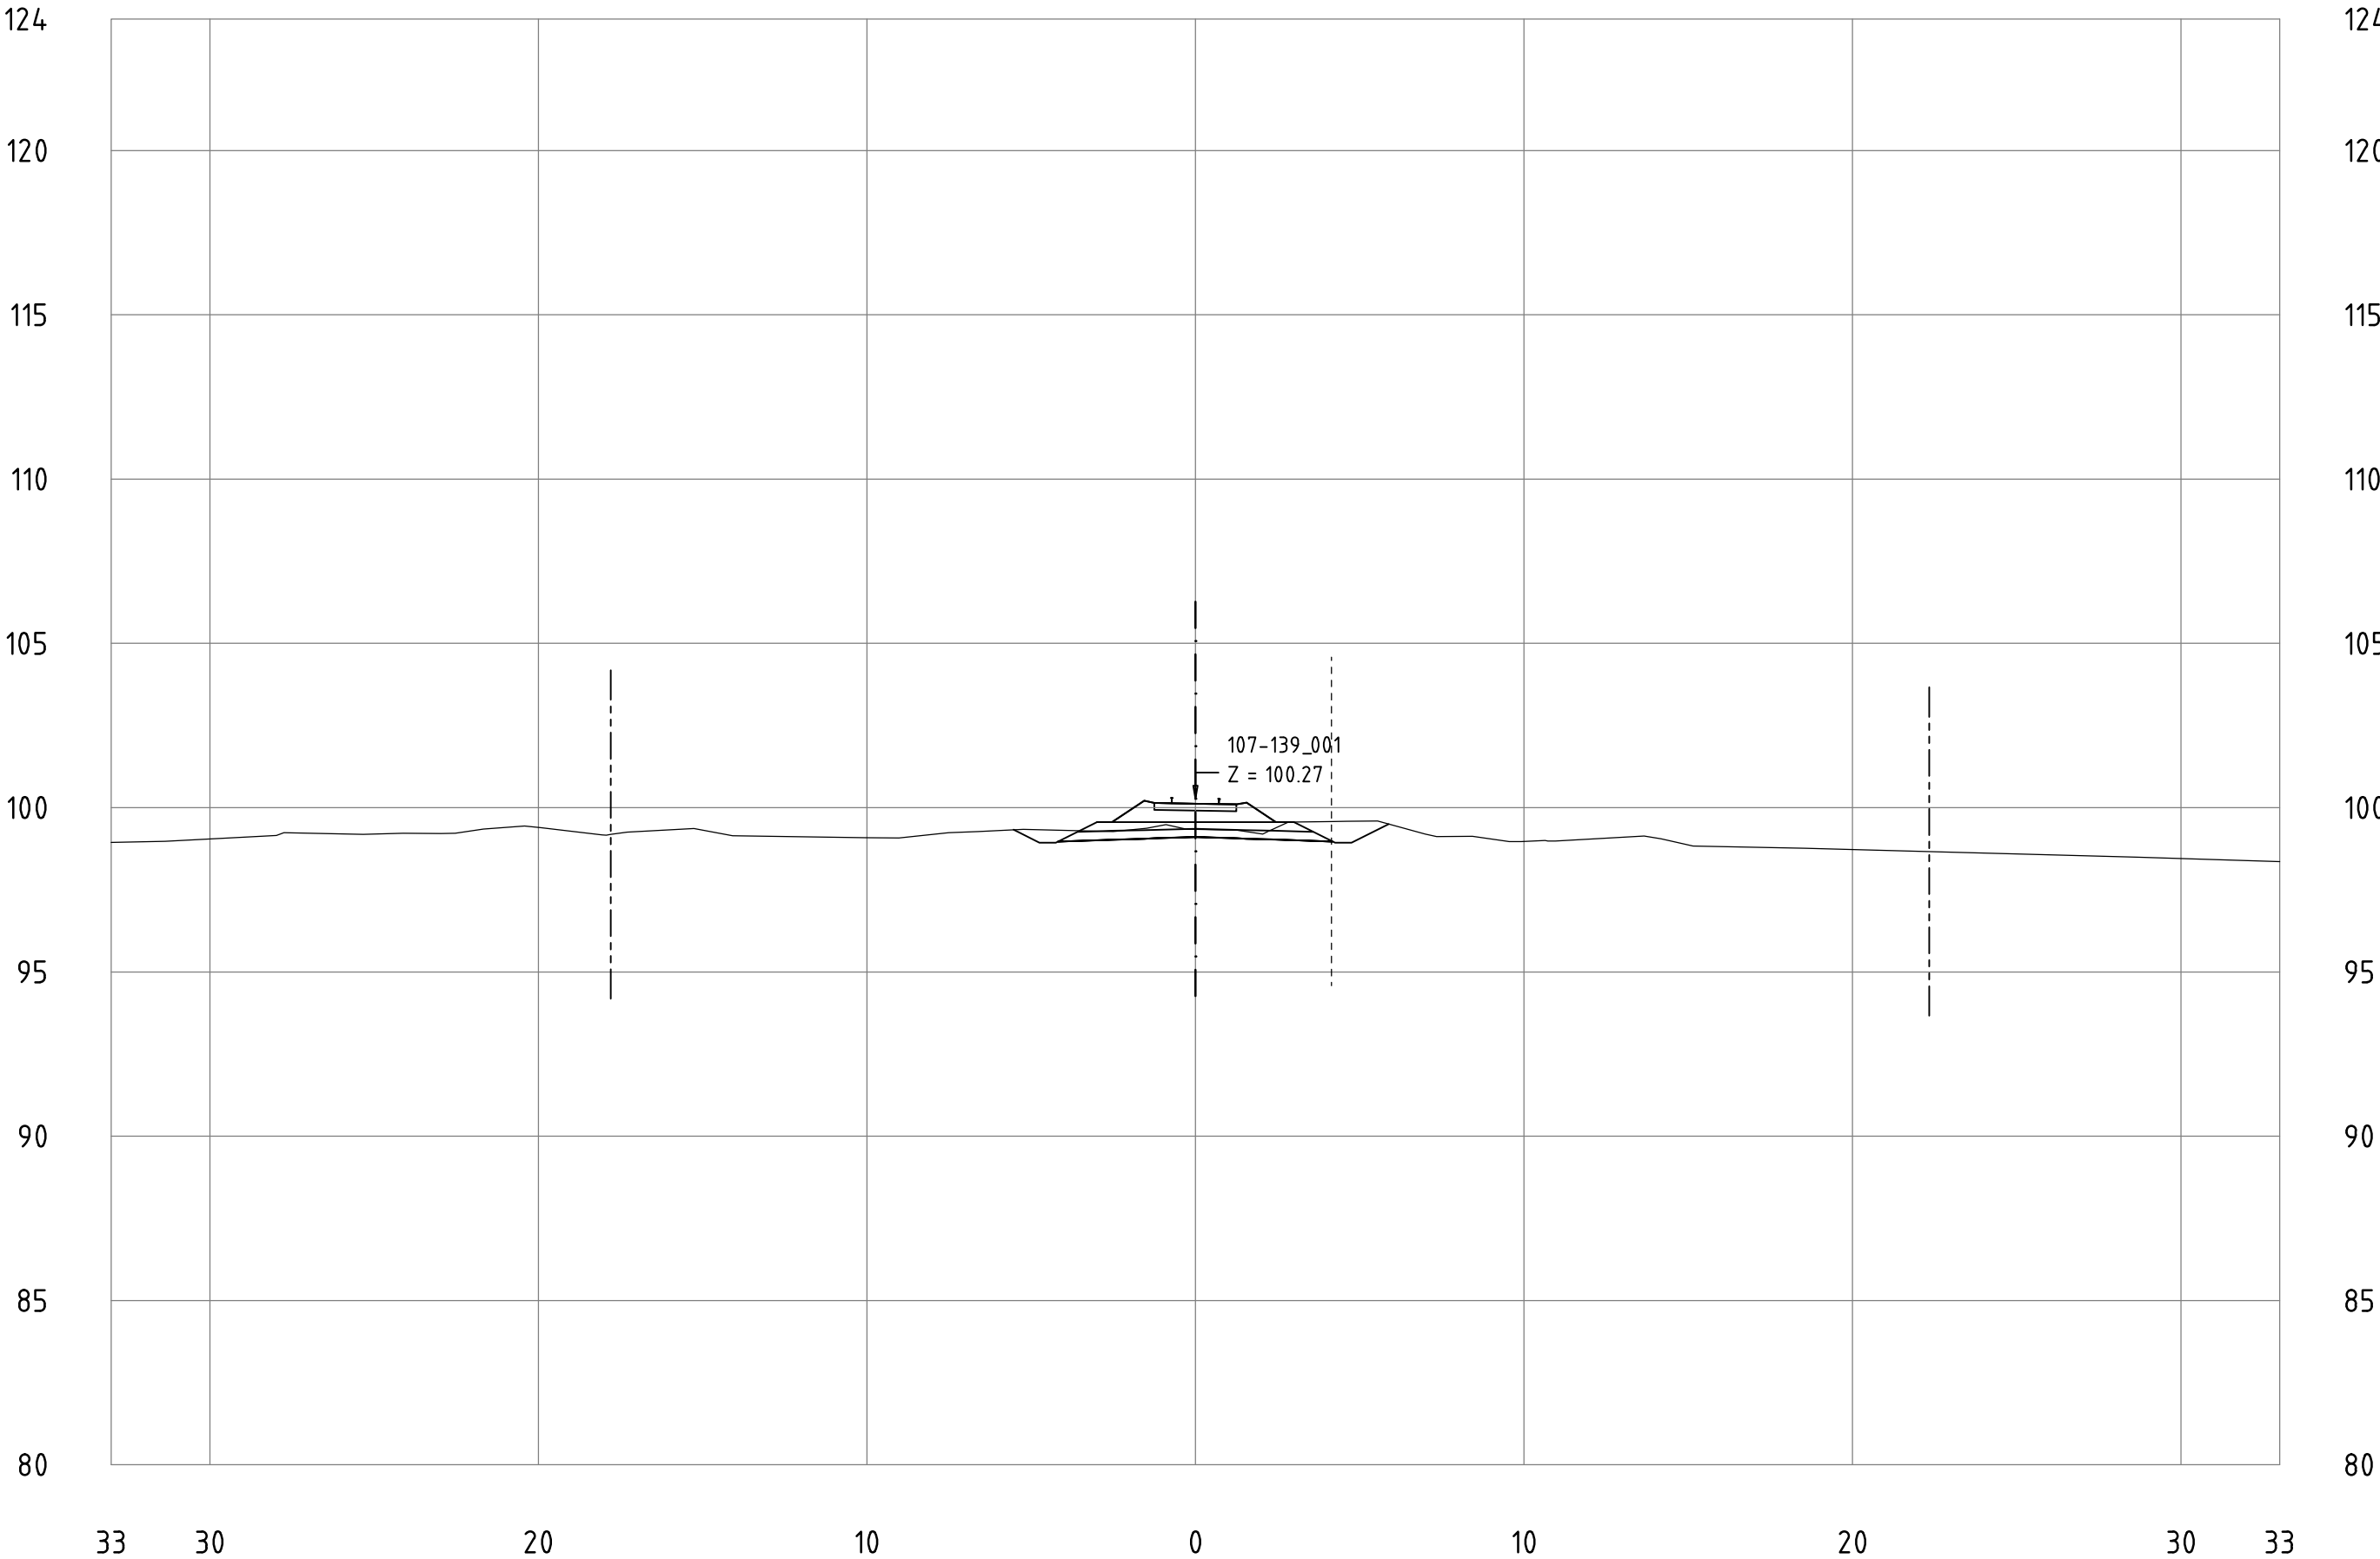

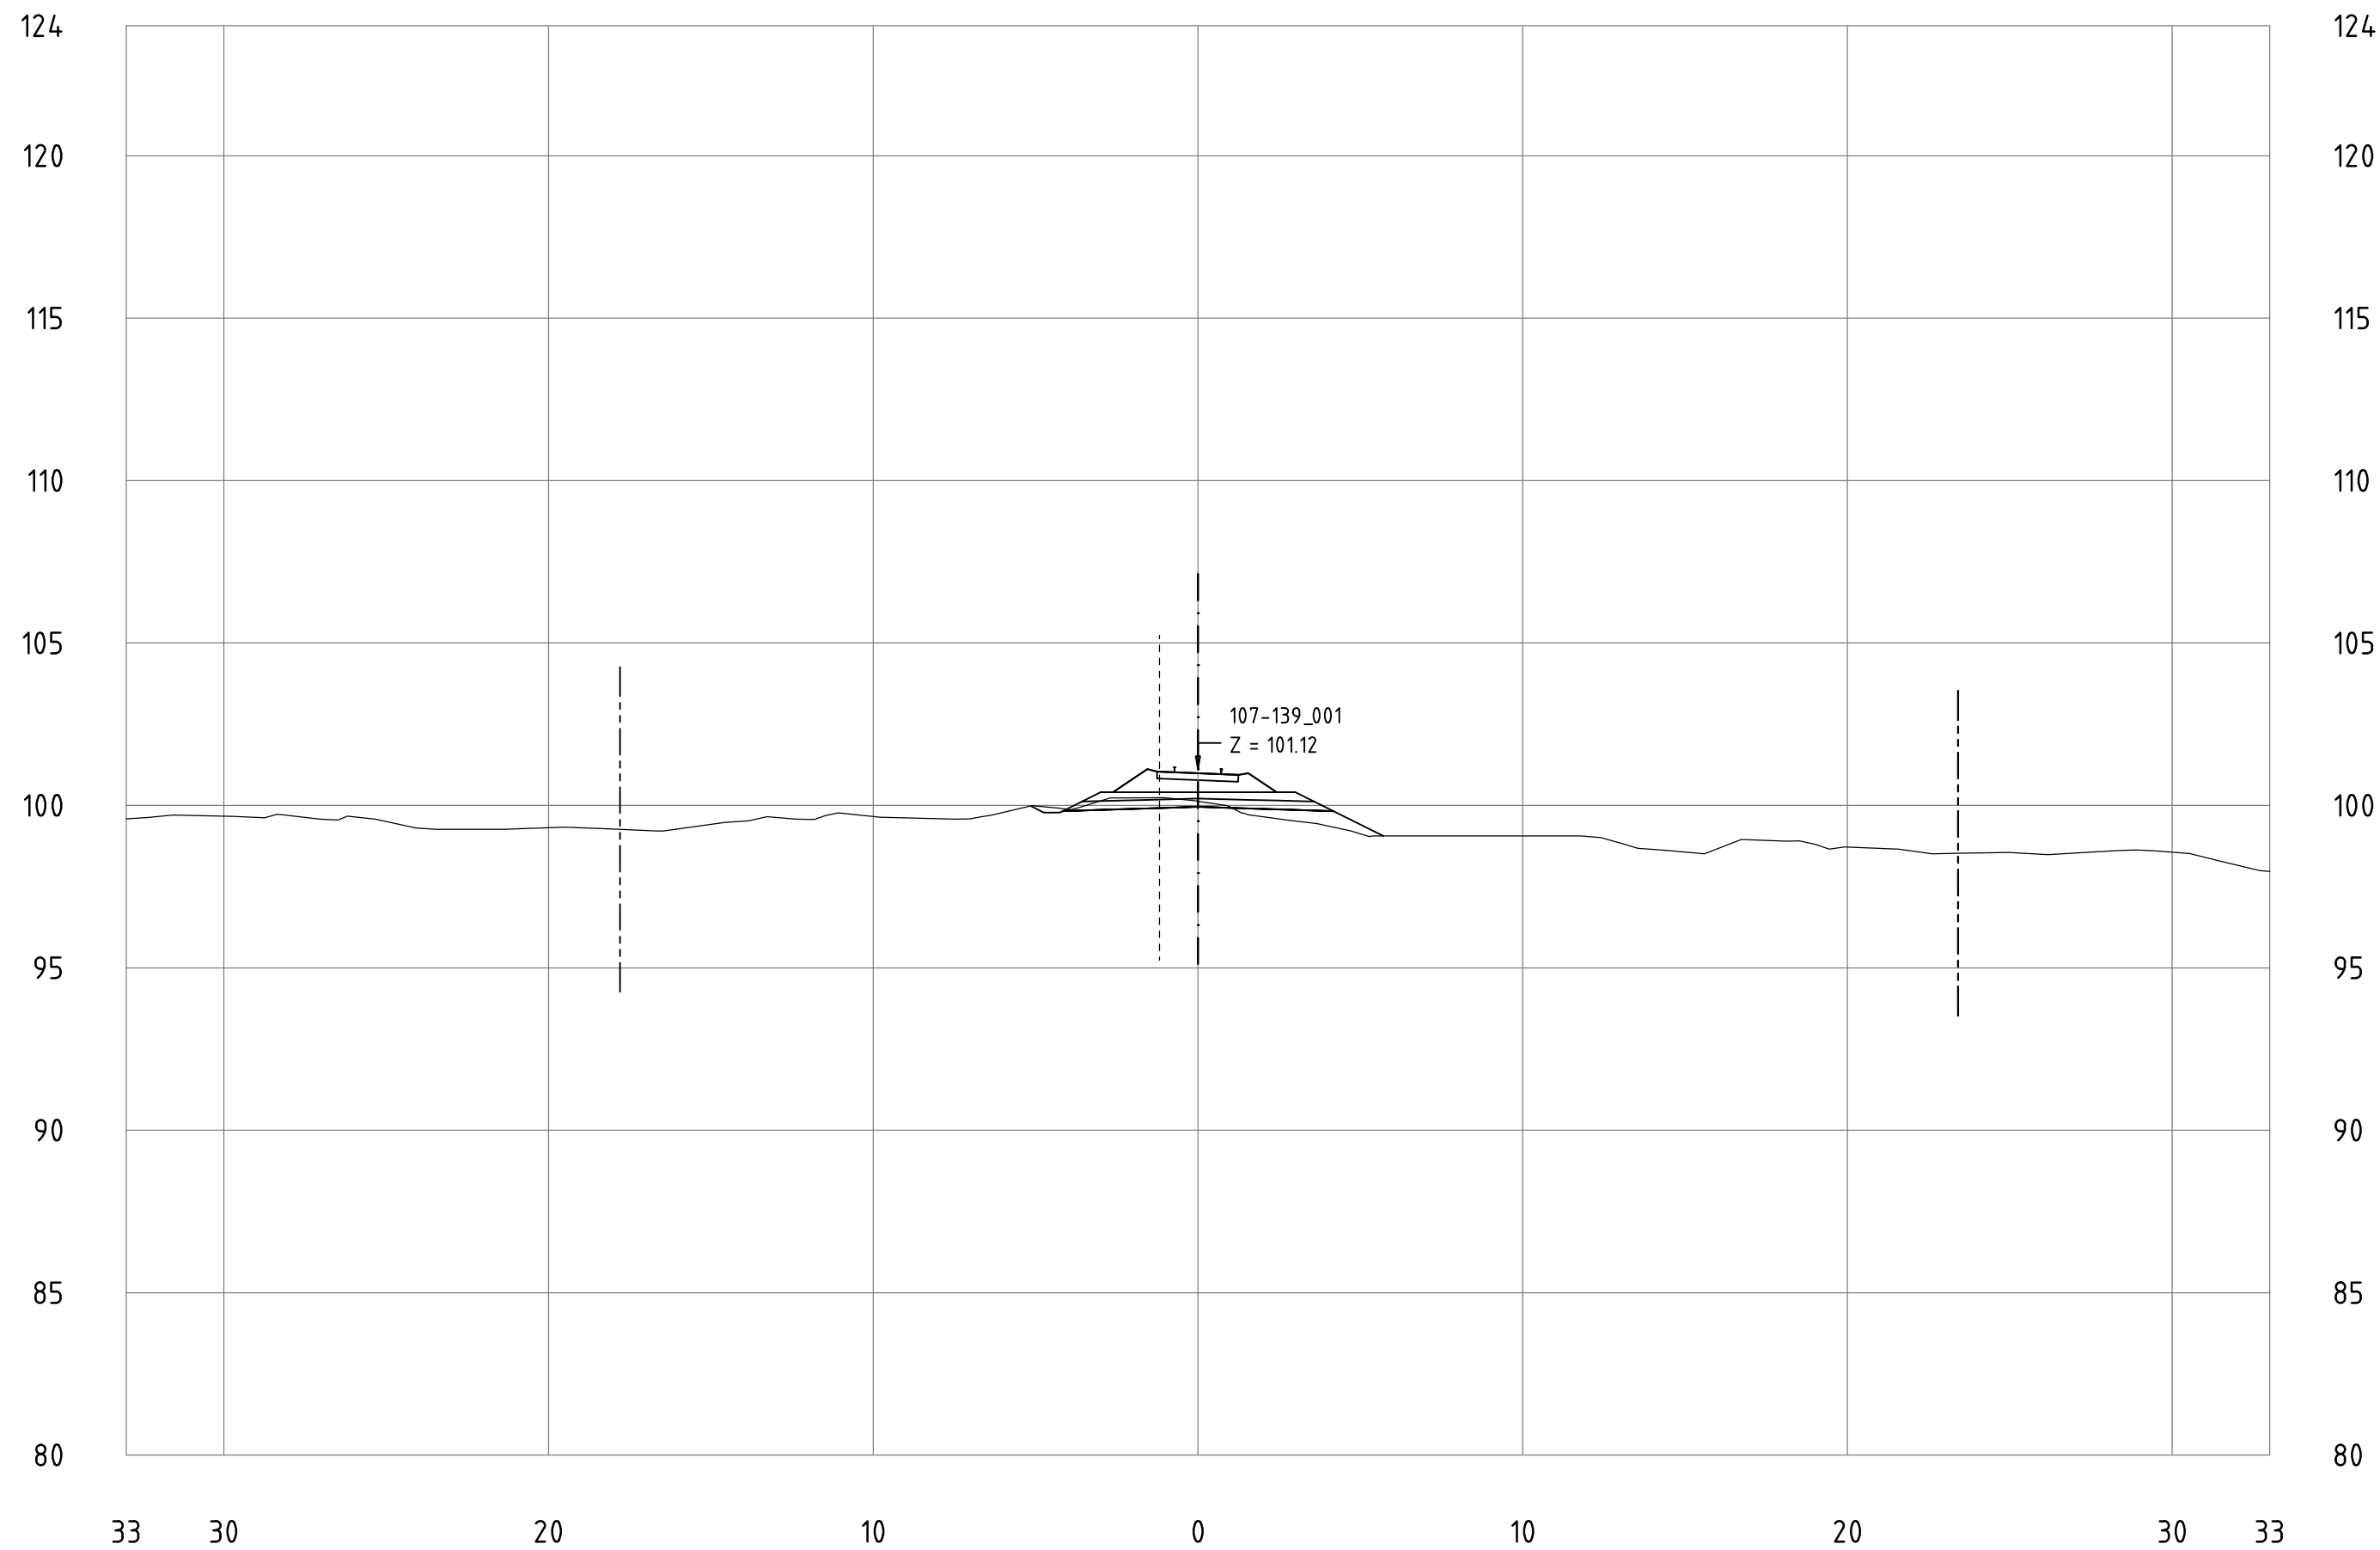


Railway Project

Technical cross-sections 1:200
All dimensions in meters

- Center line of new Railway track
- Center line of existing railway
- Railway Area borderline

107-139_001
KM 116+200

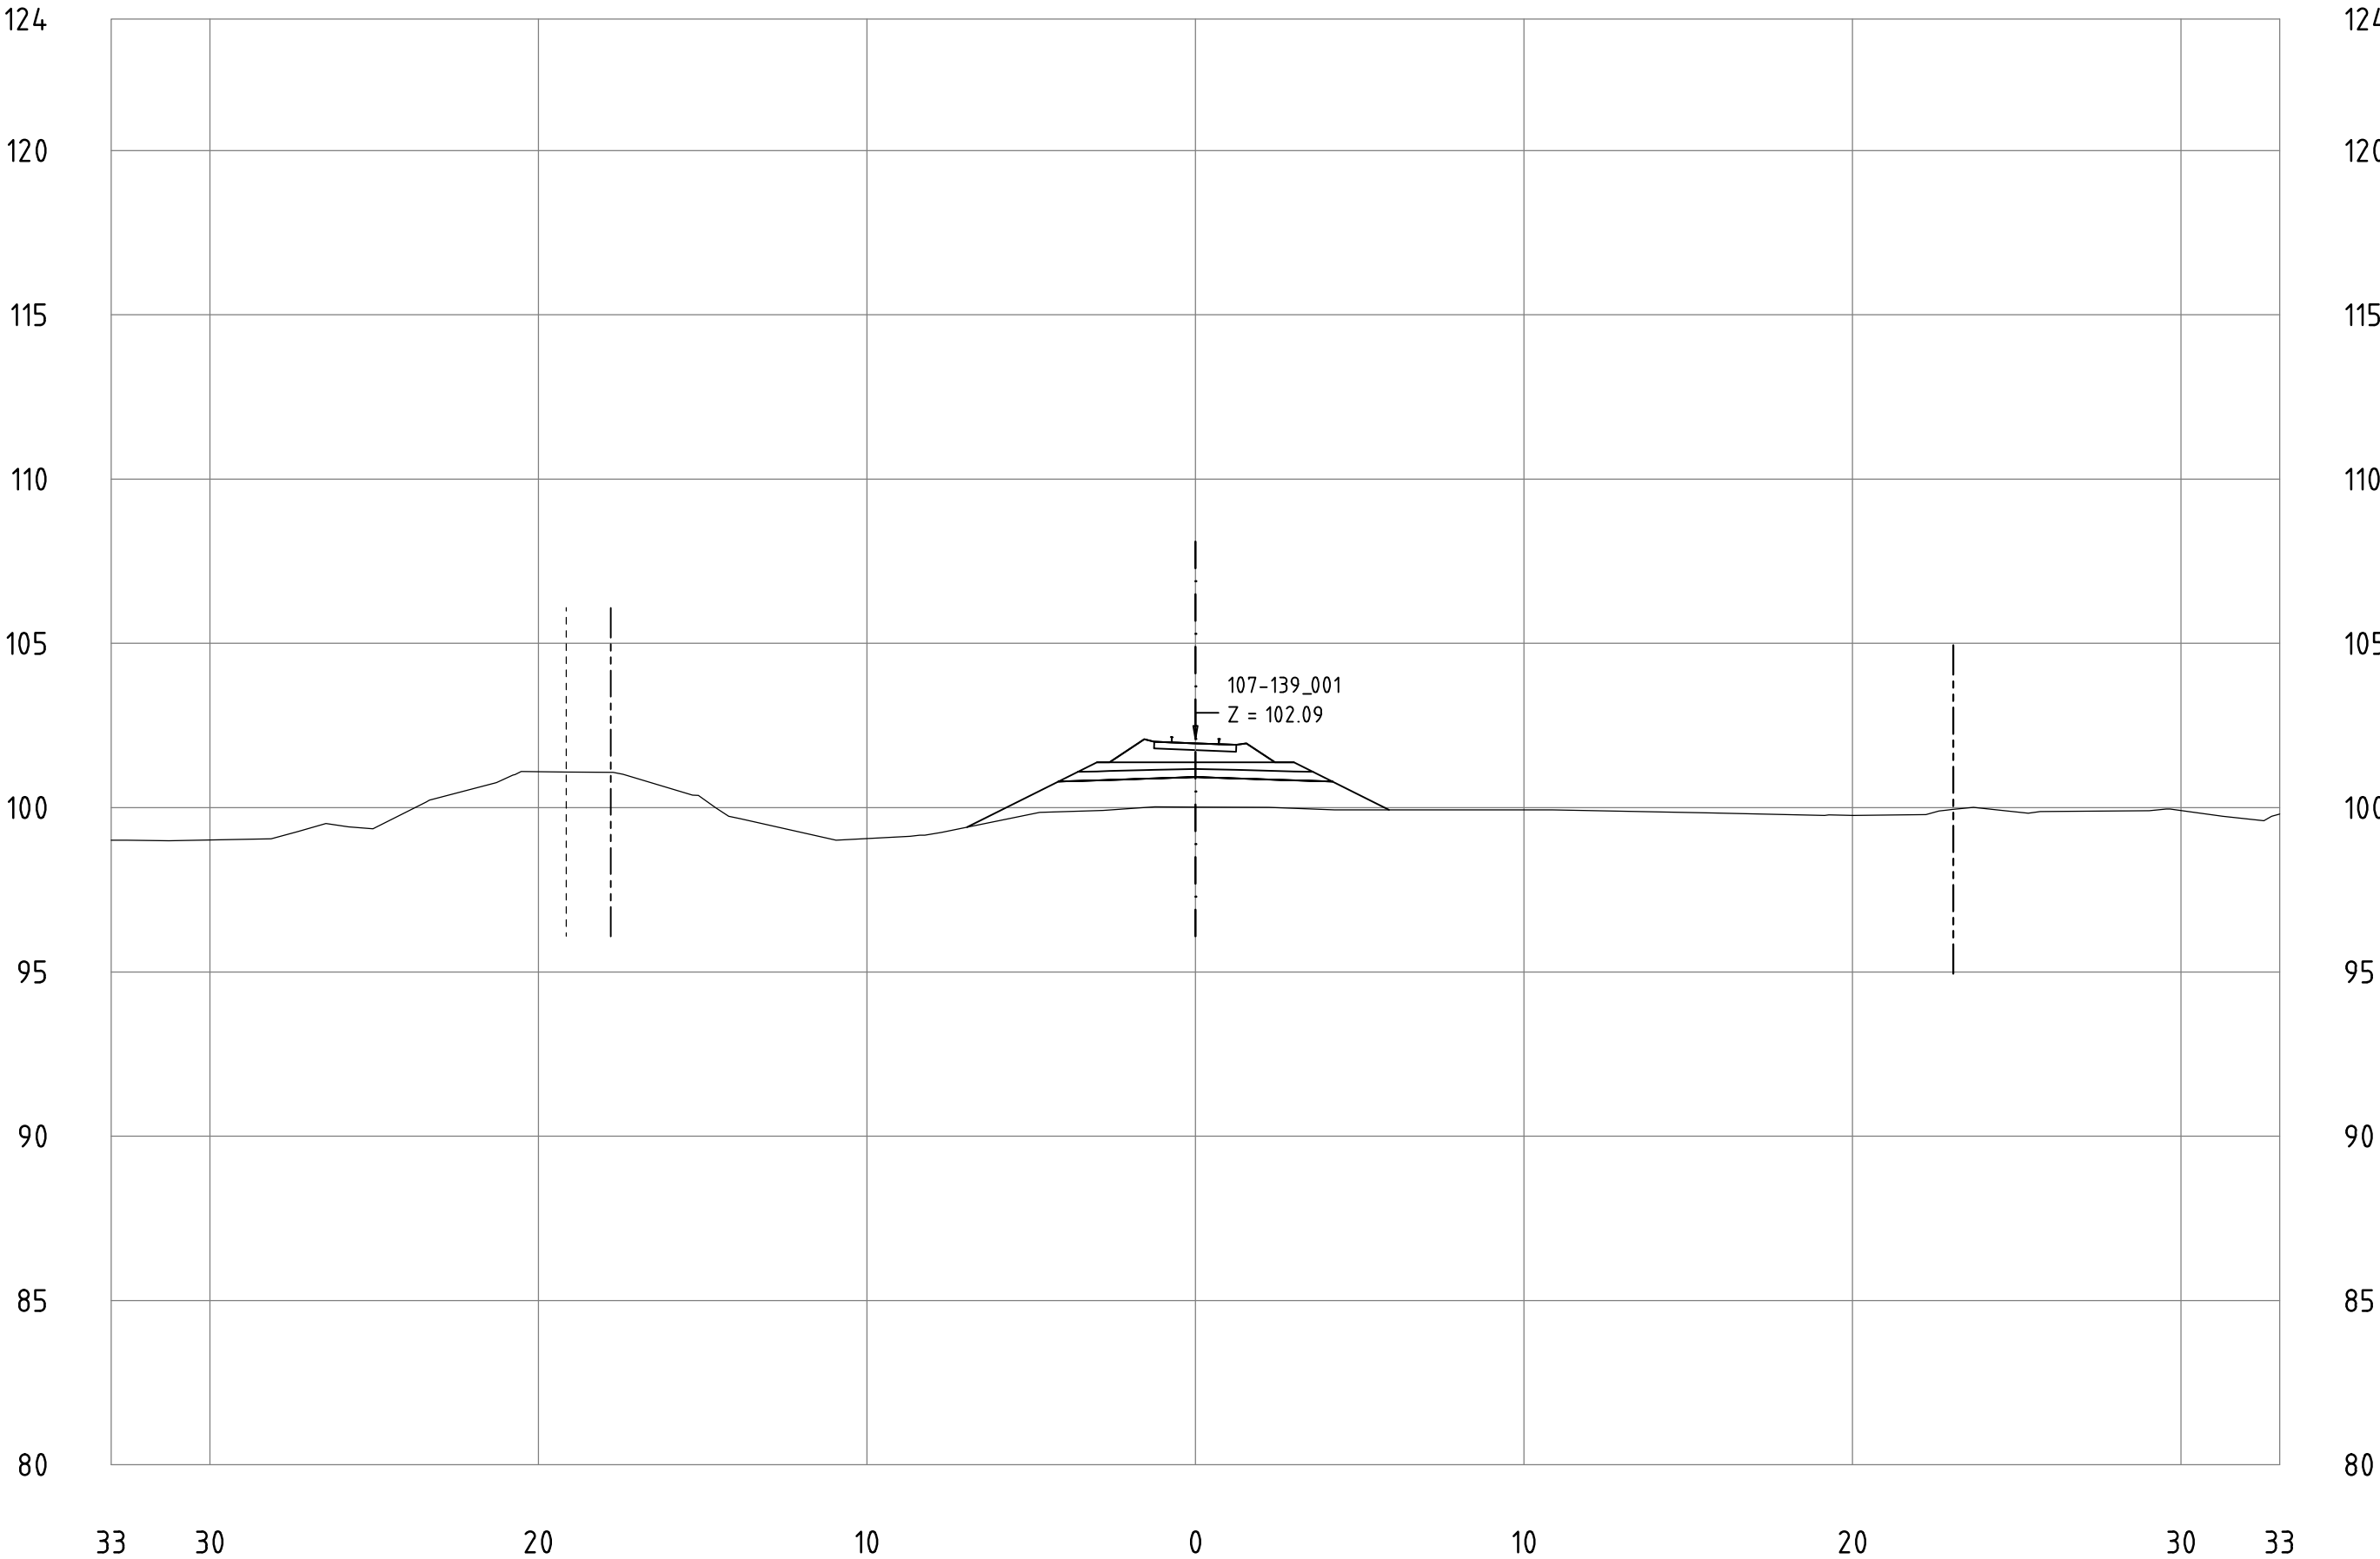


Railway Project

Technical cross-sections 1:200
All dimensions in meters

- Center line of new Railway track
- Center line of existing railway
- Railway Area borderline

107-139_001
KM 116+300

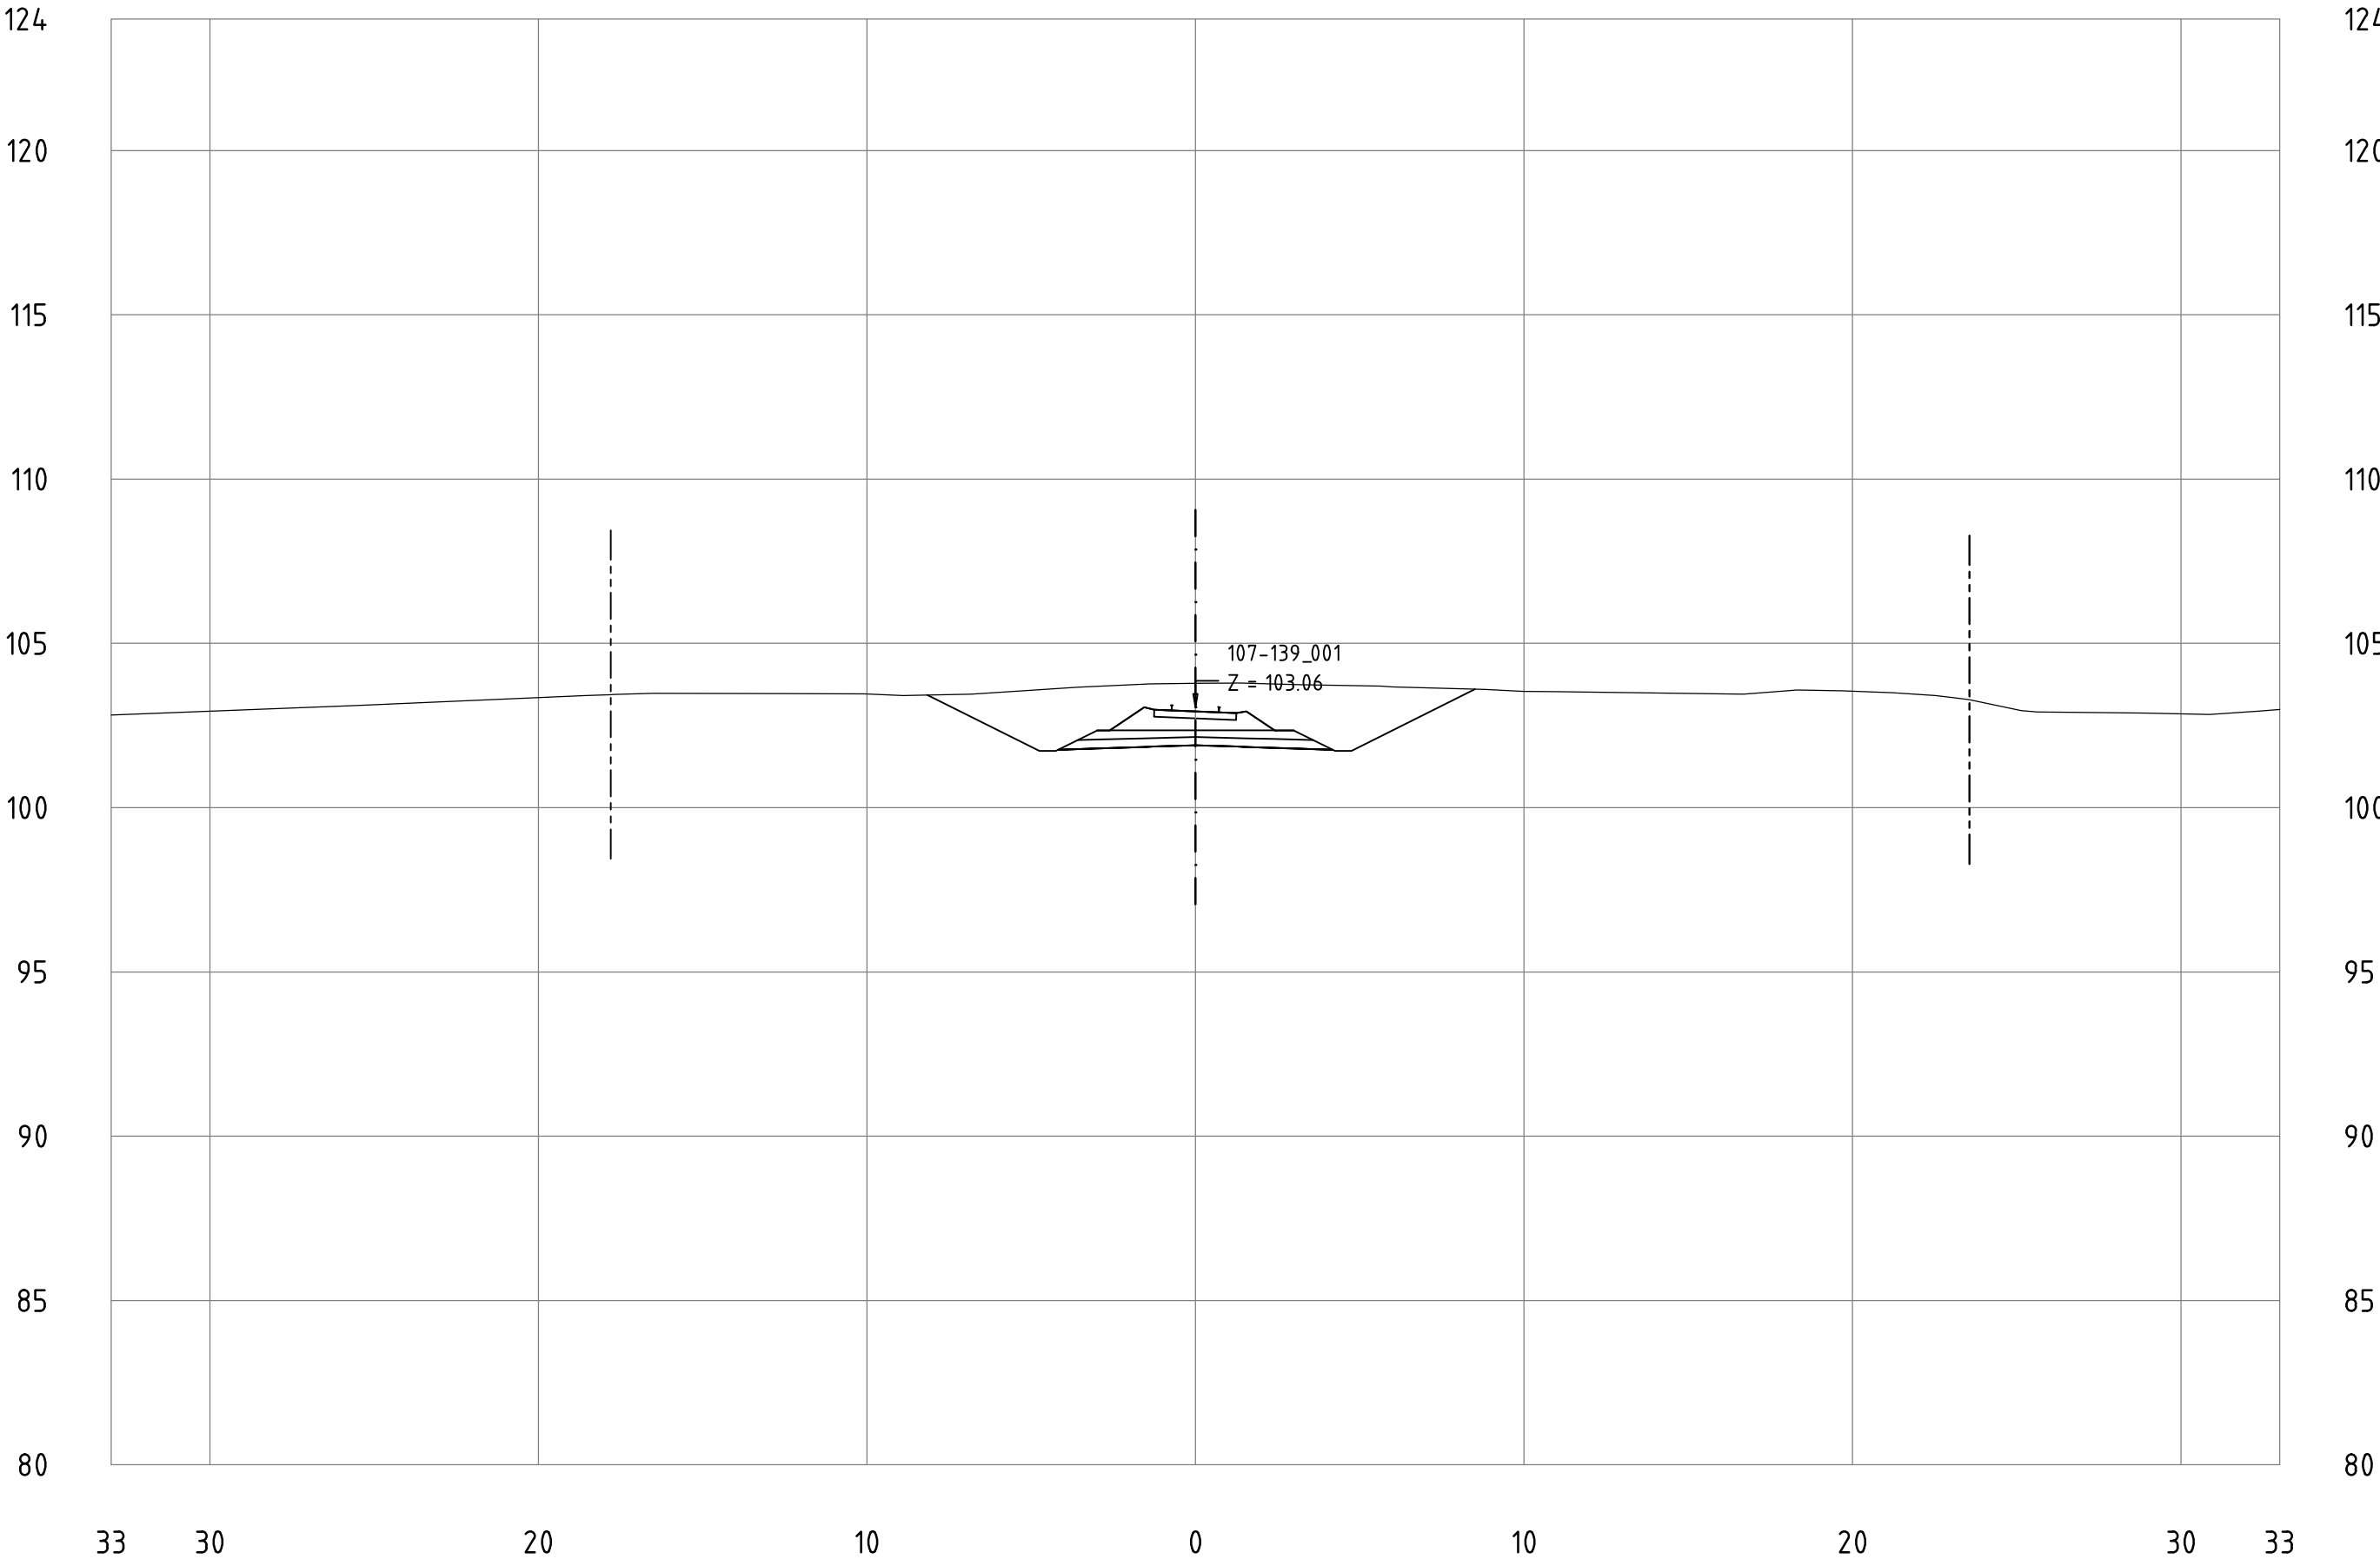


Railway Project

Technical cross-sections 1:200
All dimensions in meters

- Center line of new Railway track
- Center line of existing railway
- Railway Area borderline

107-139_001
KM 116+400

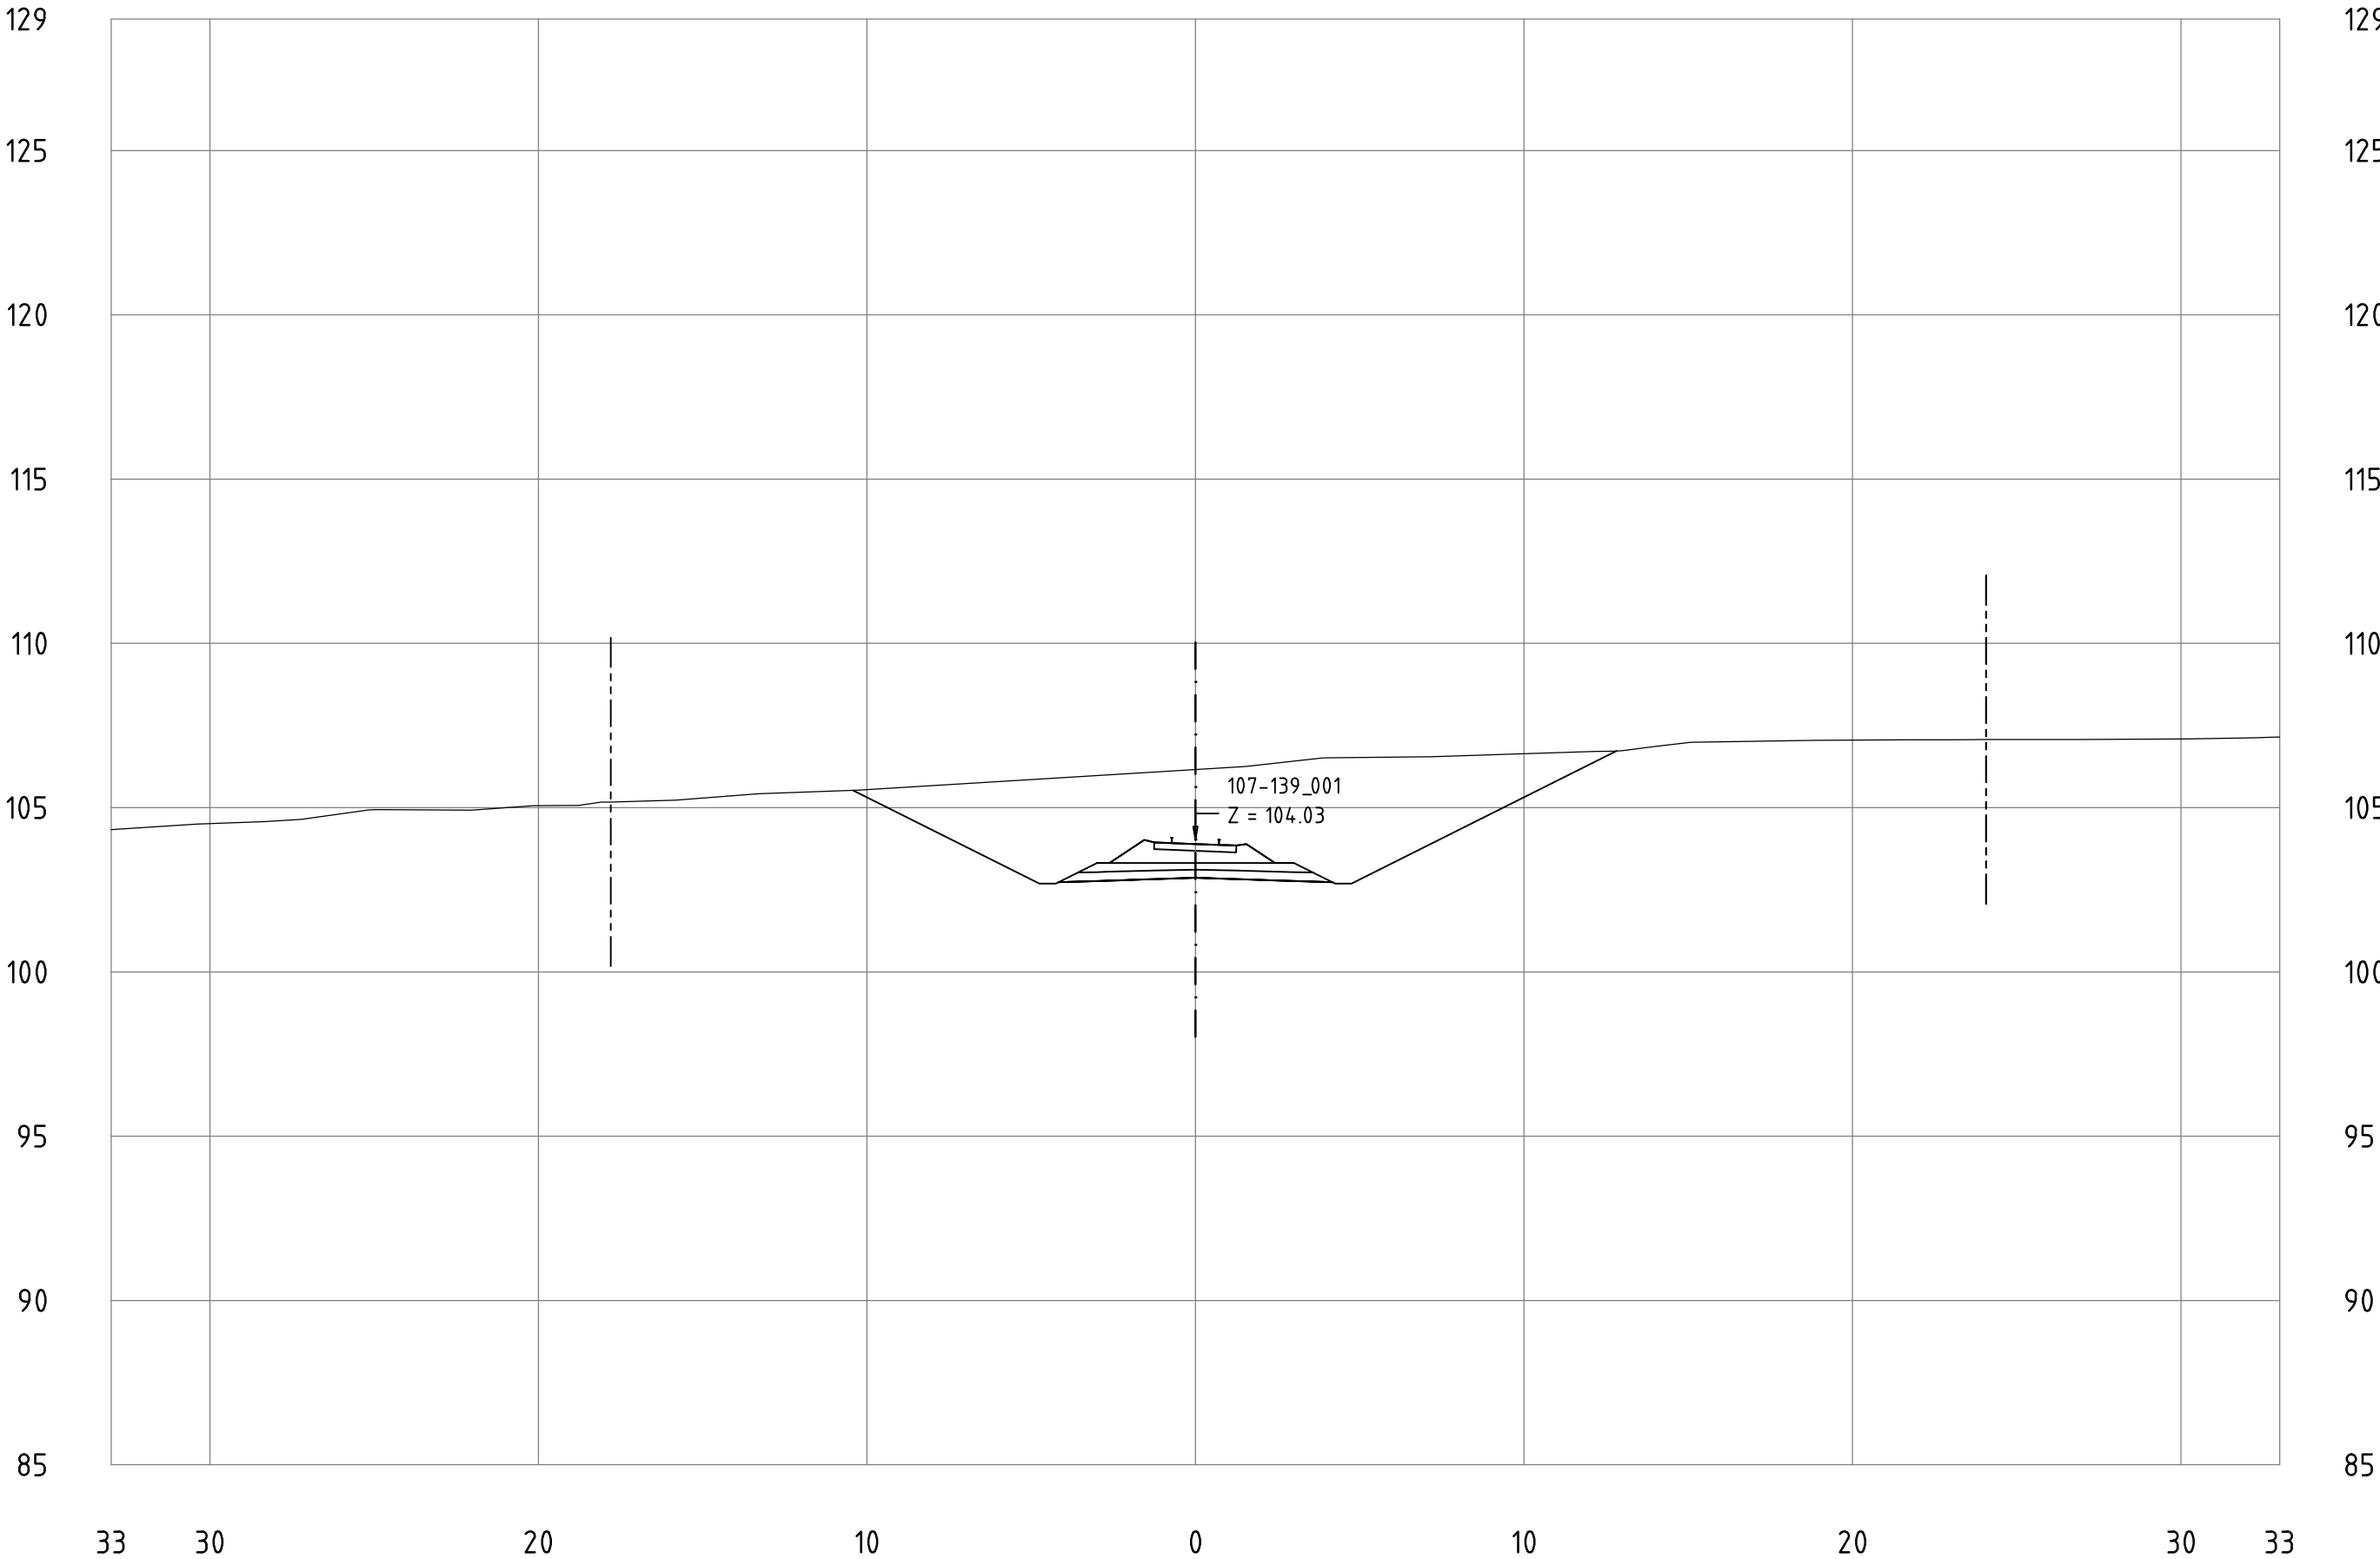


Railway Project

Technical cross-sections 1:200
All dimensions in meters


- Center line of new Railway track
- Center line of existing railway
- Railway Area borderline

107-139_001
KM 116+500

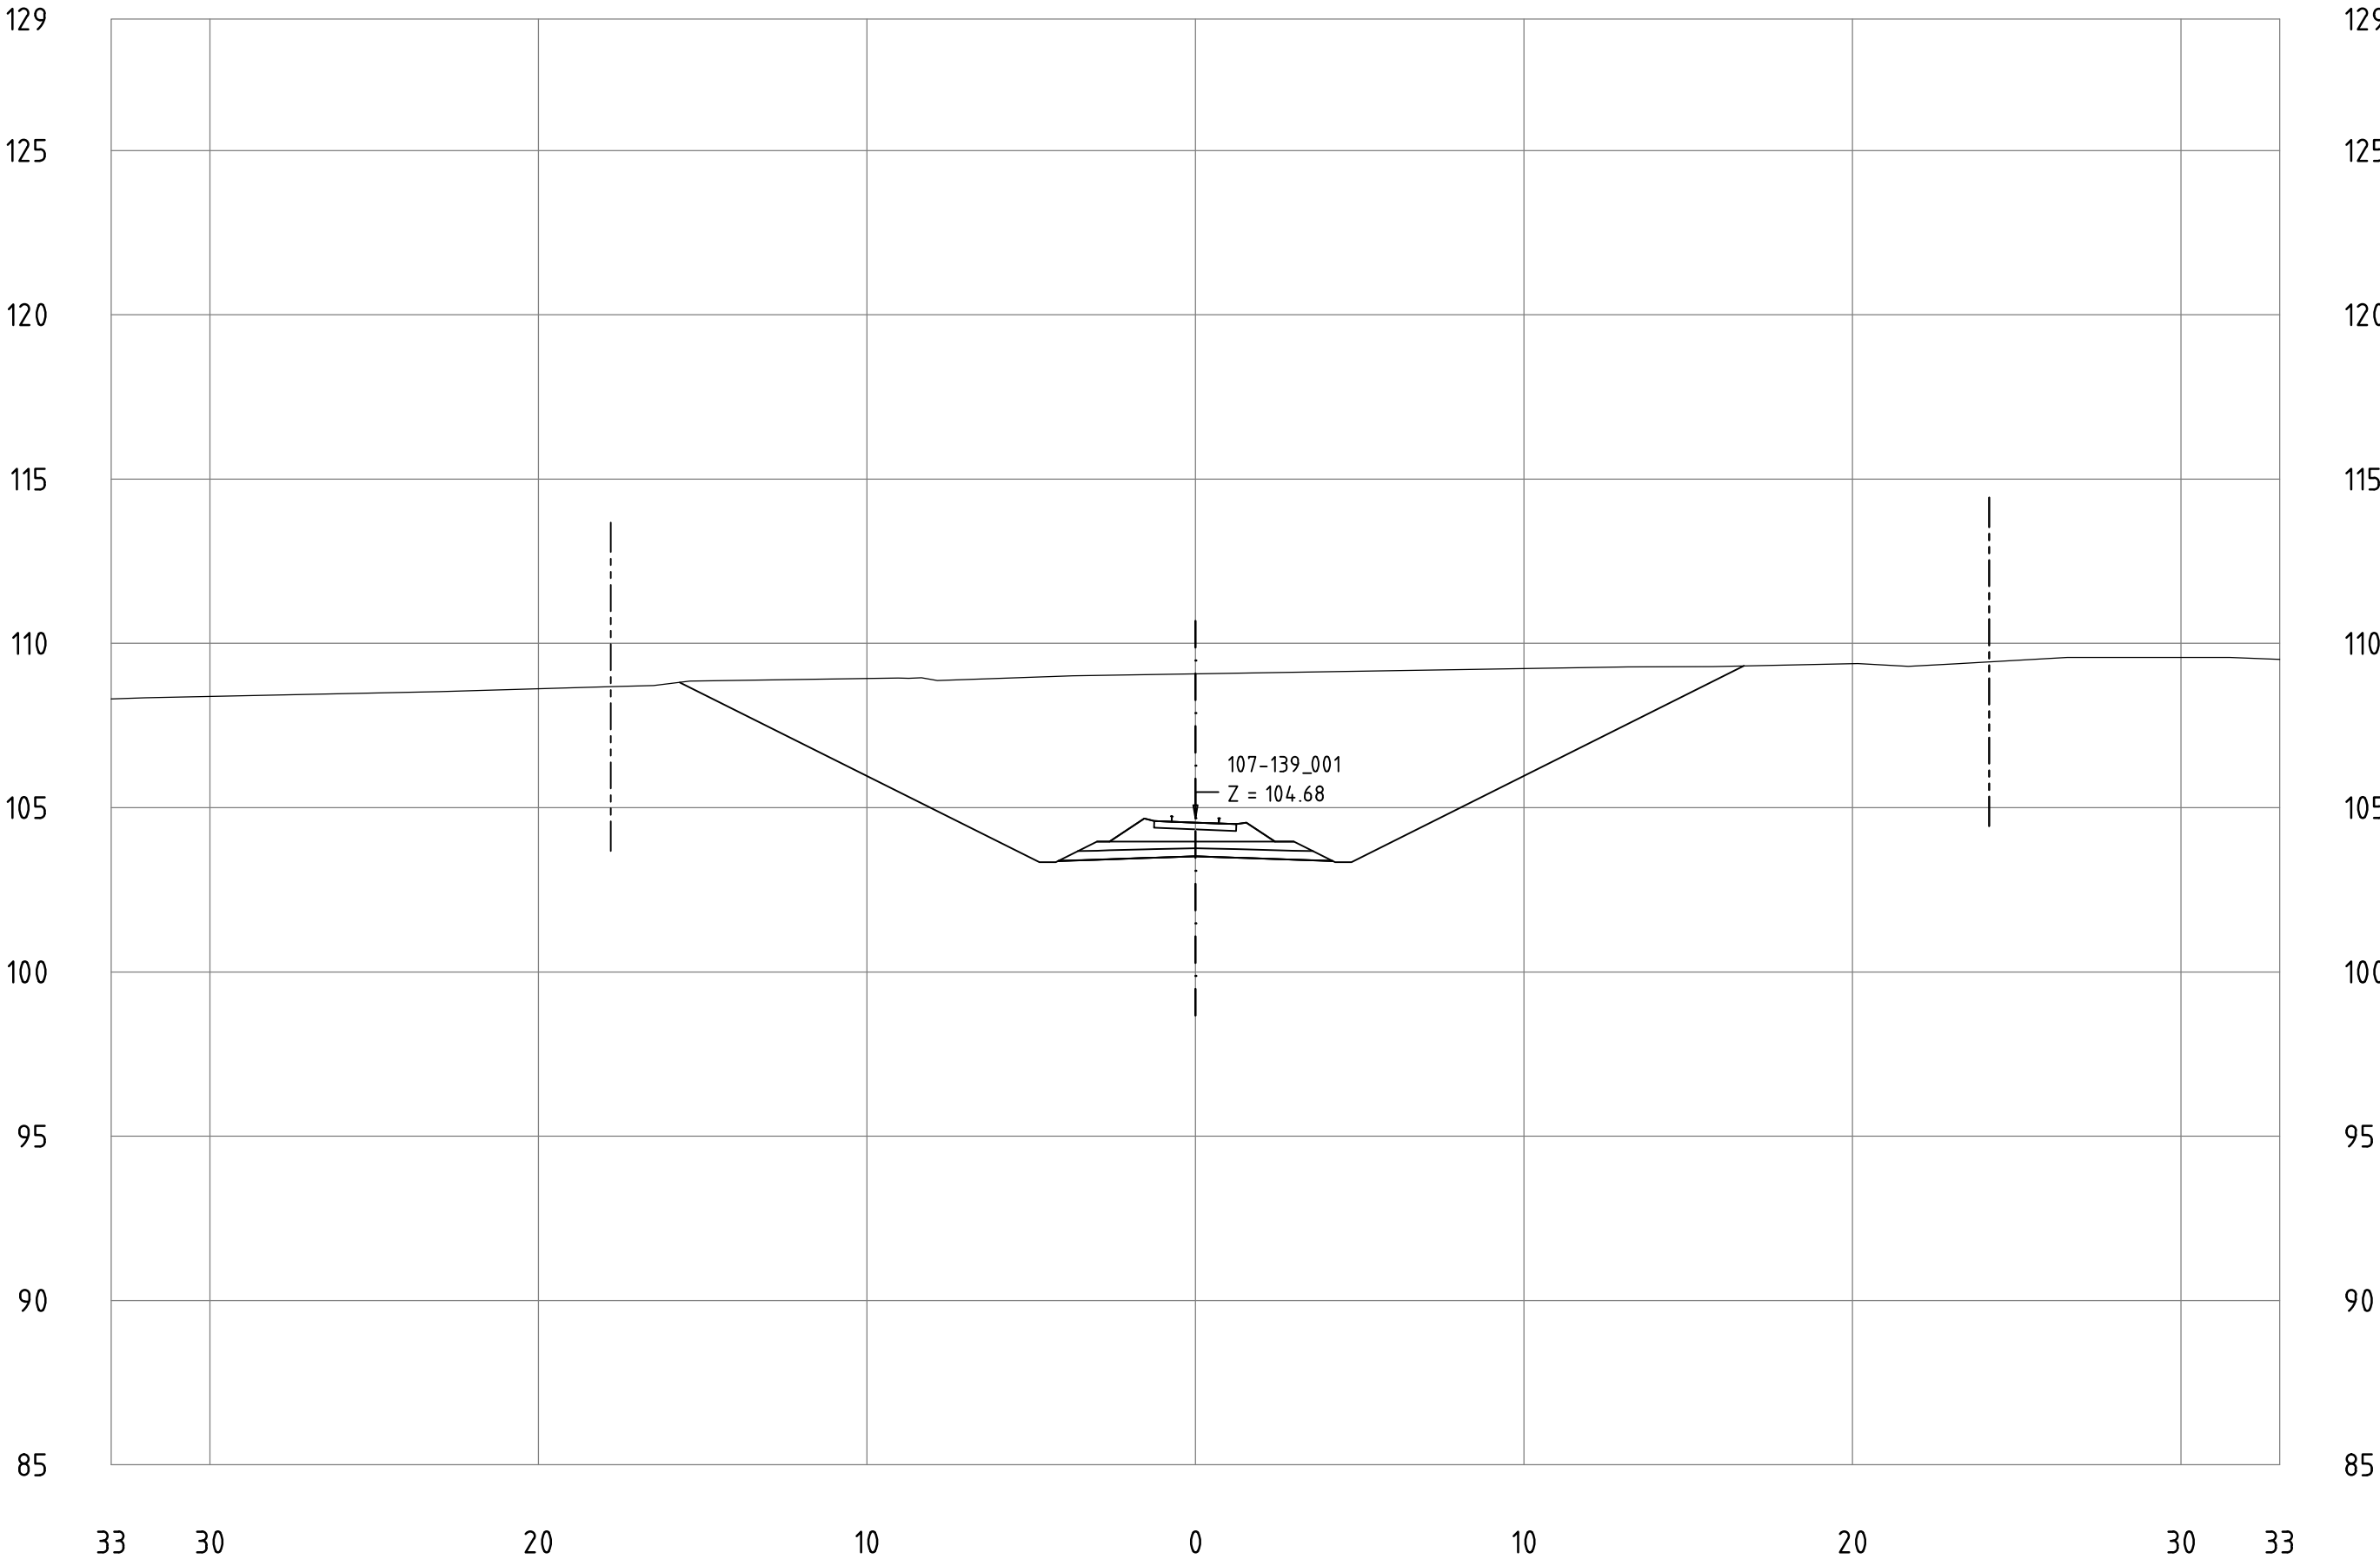

Technical cross-sections 1:200
All dimensions in meters

107-139_001
KM 116+600

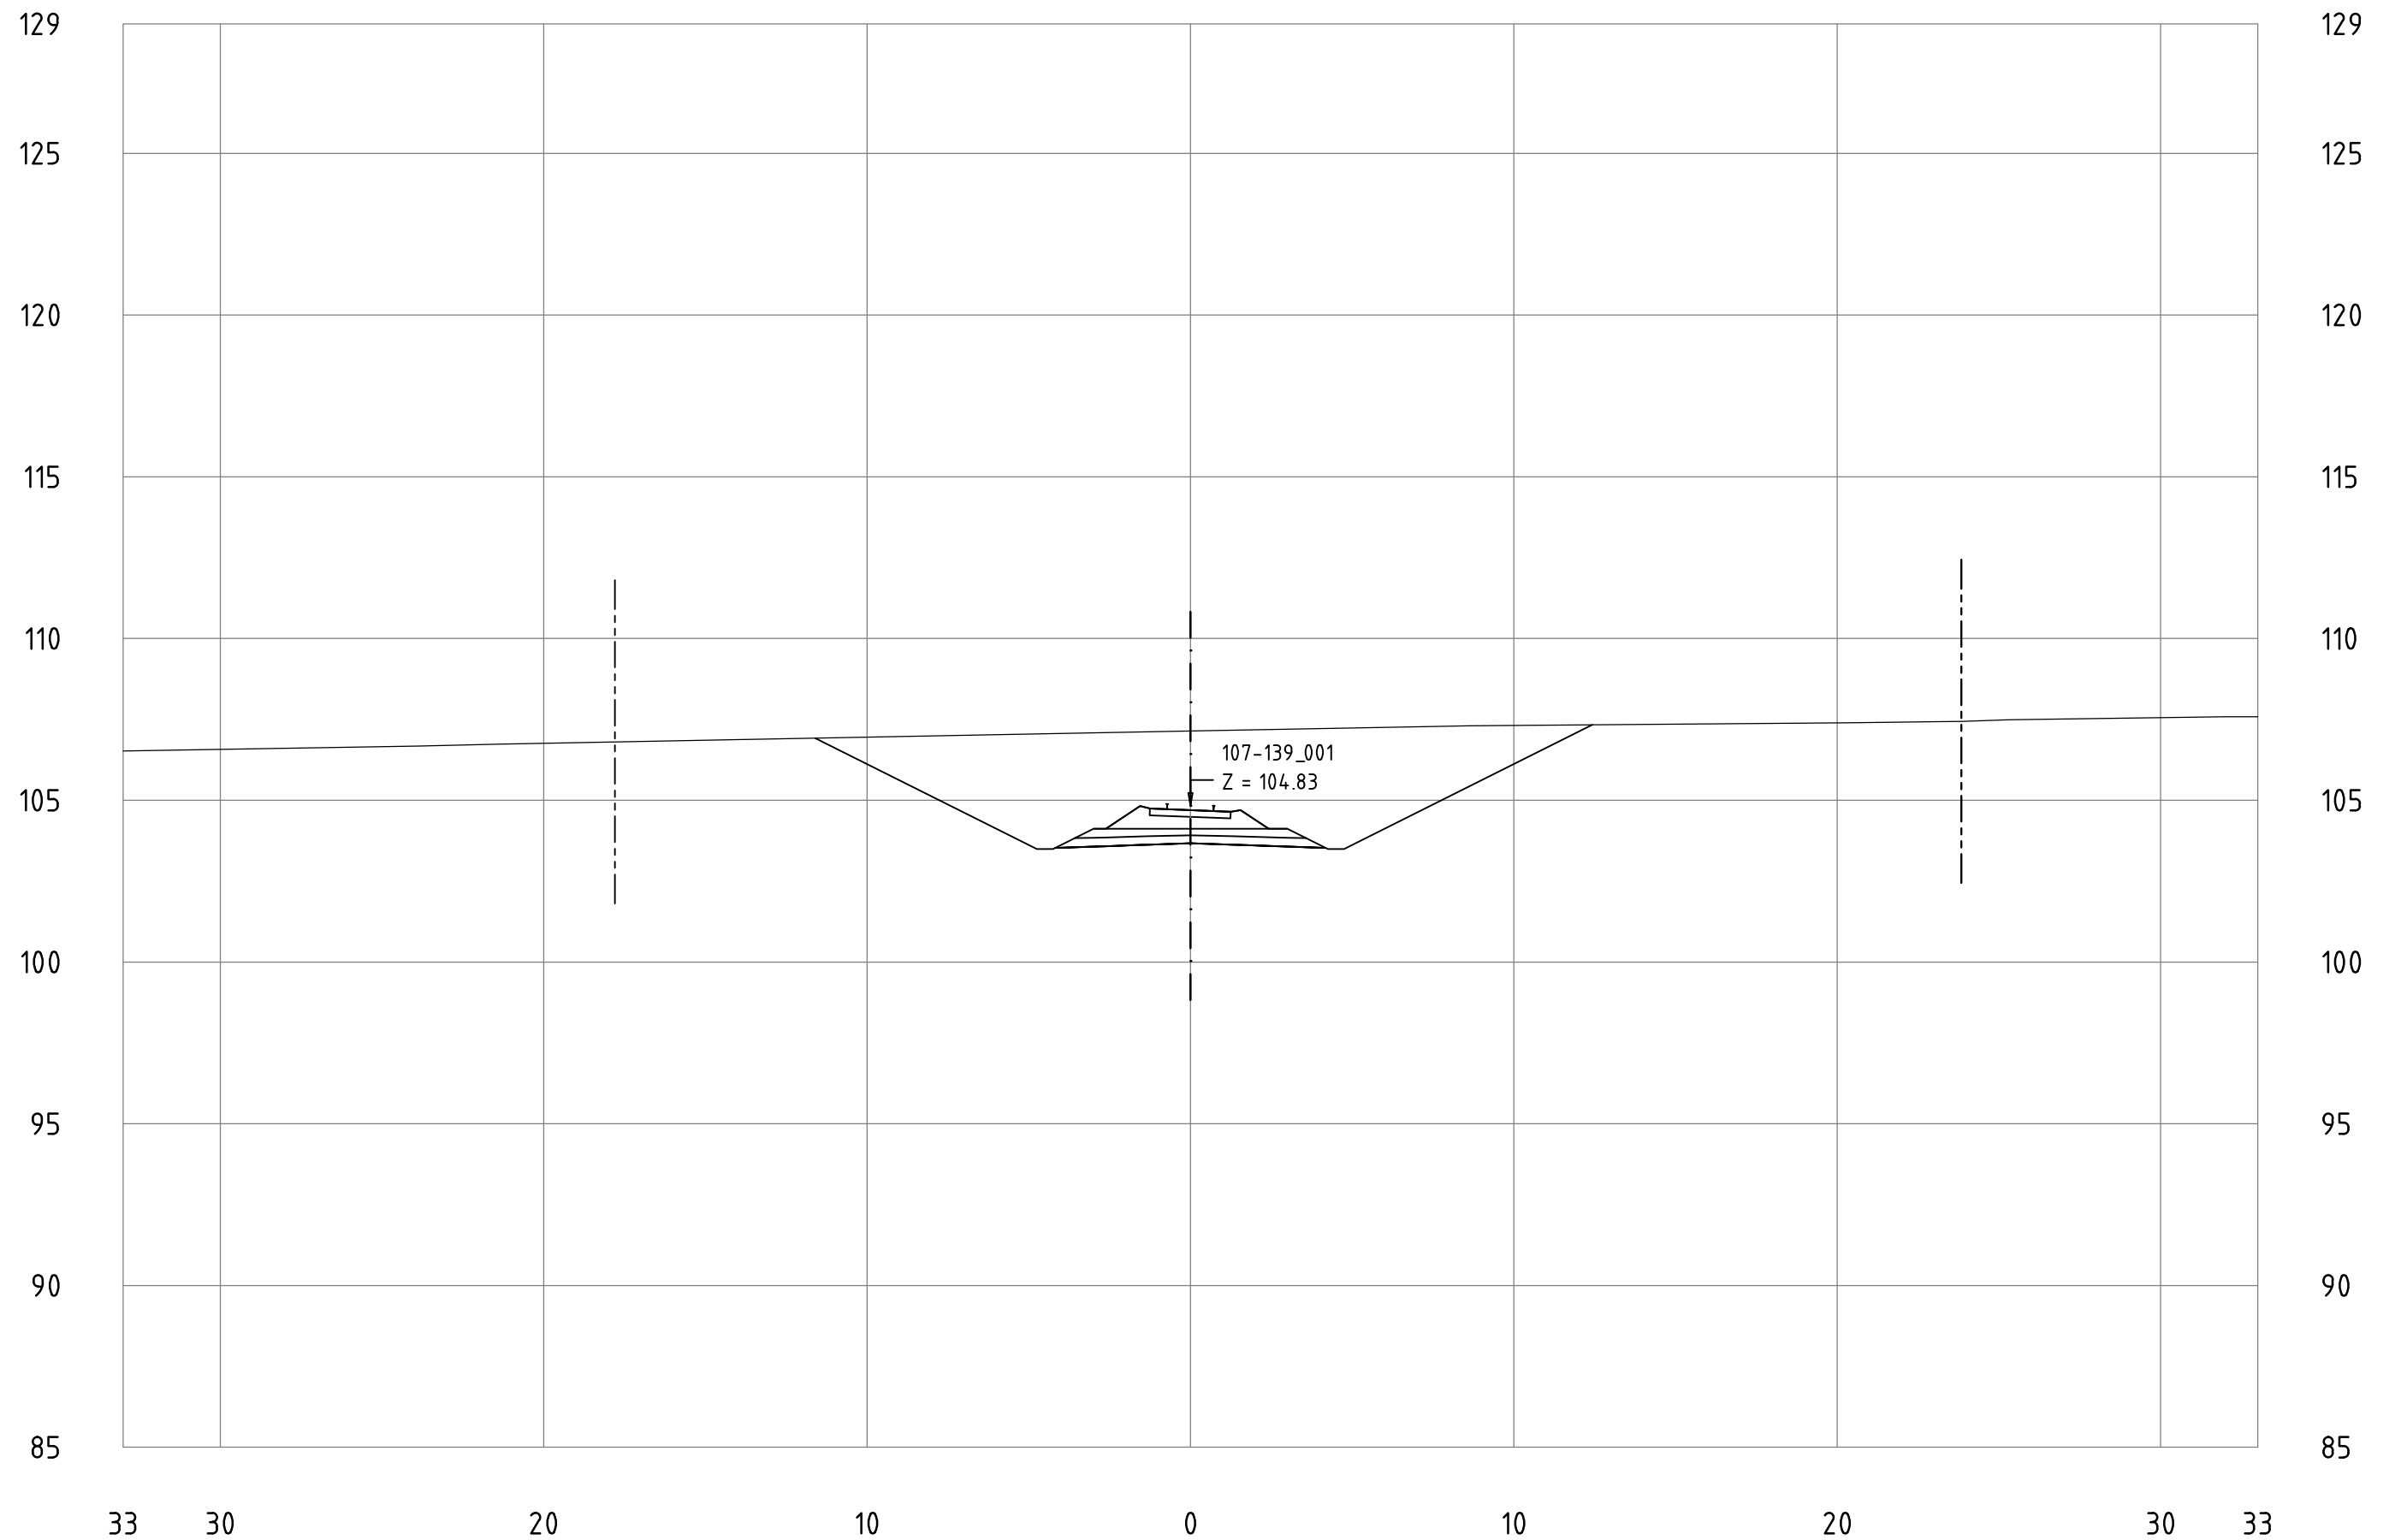


Railway Project

Technical cross-sections 1:200
All dimensions in meters

- Center line of new Railway track
- Center line of existing railway
- Railway Area borderline

107-139_001
KM 116+700

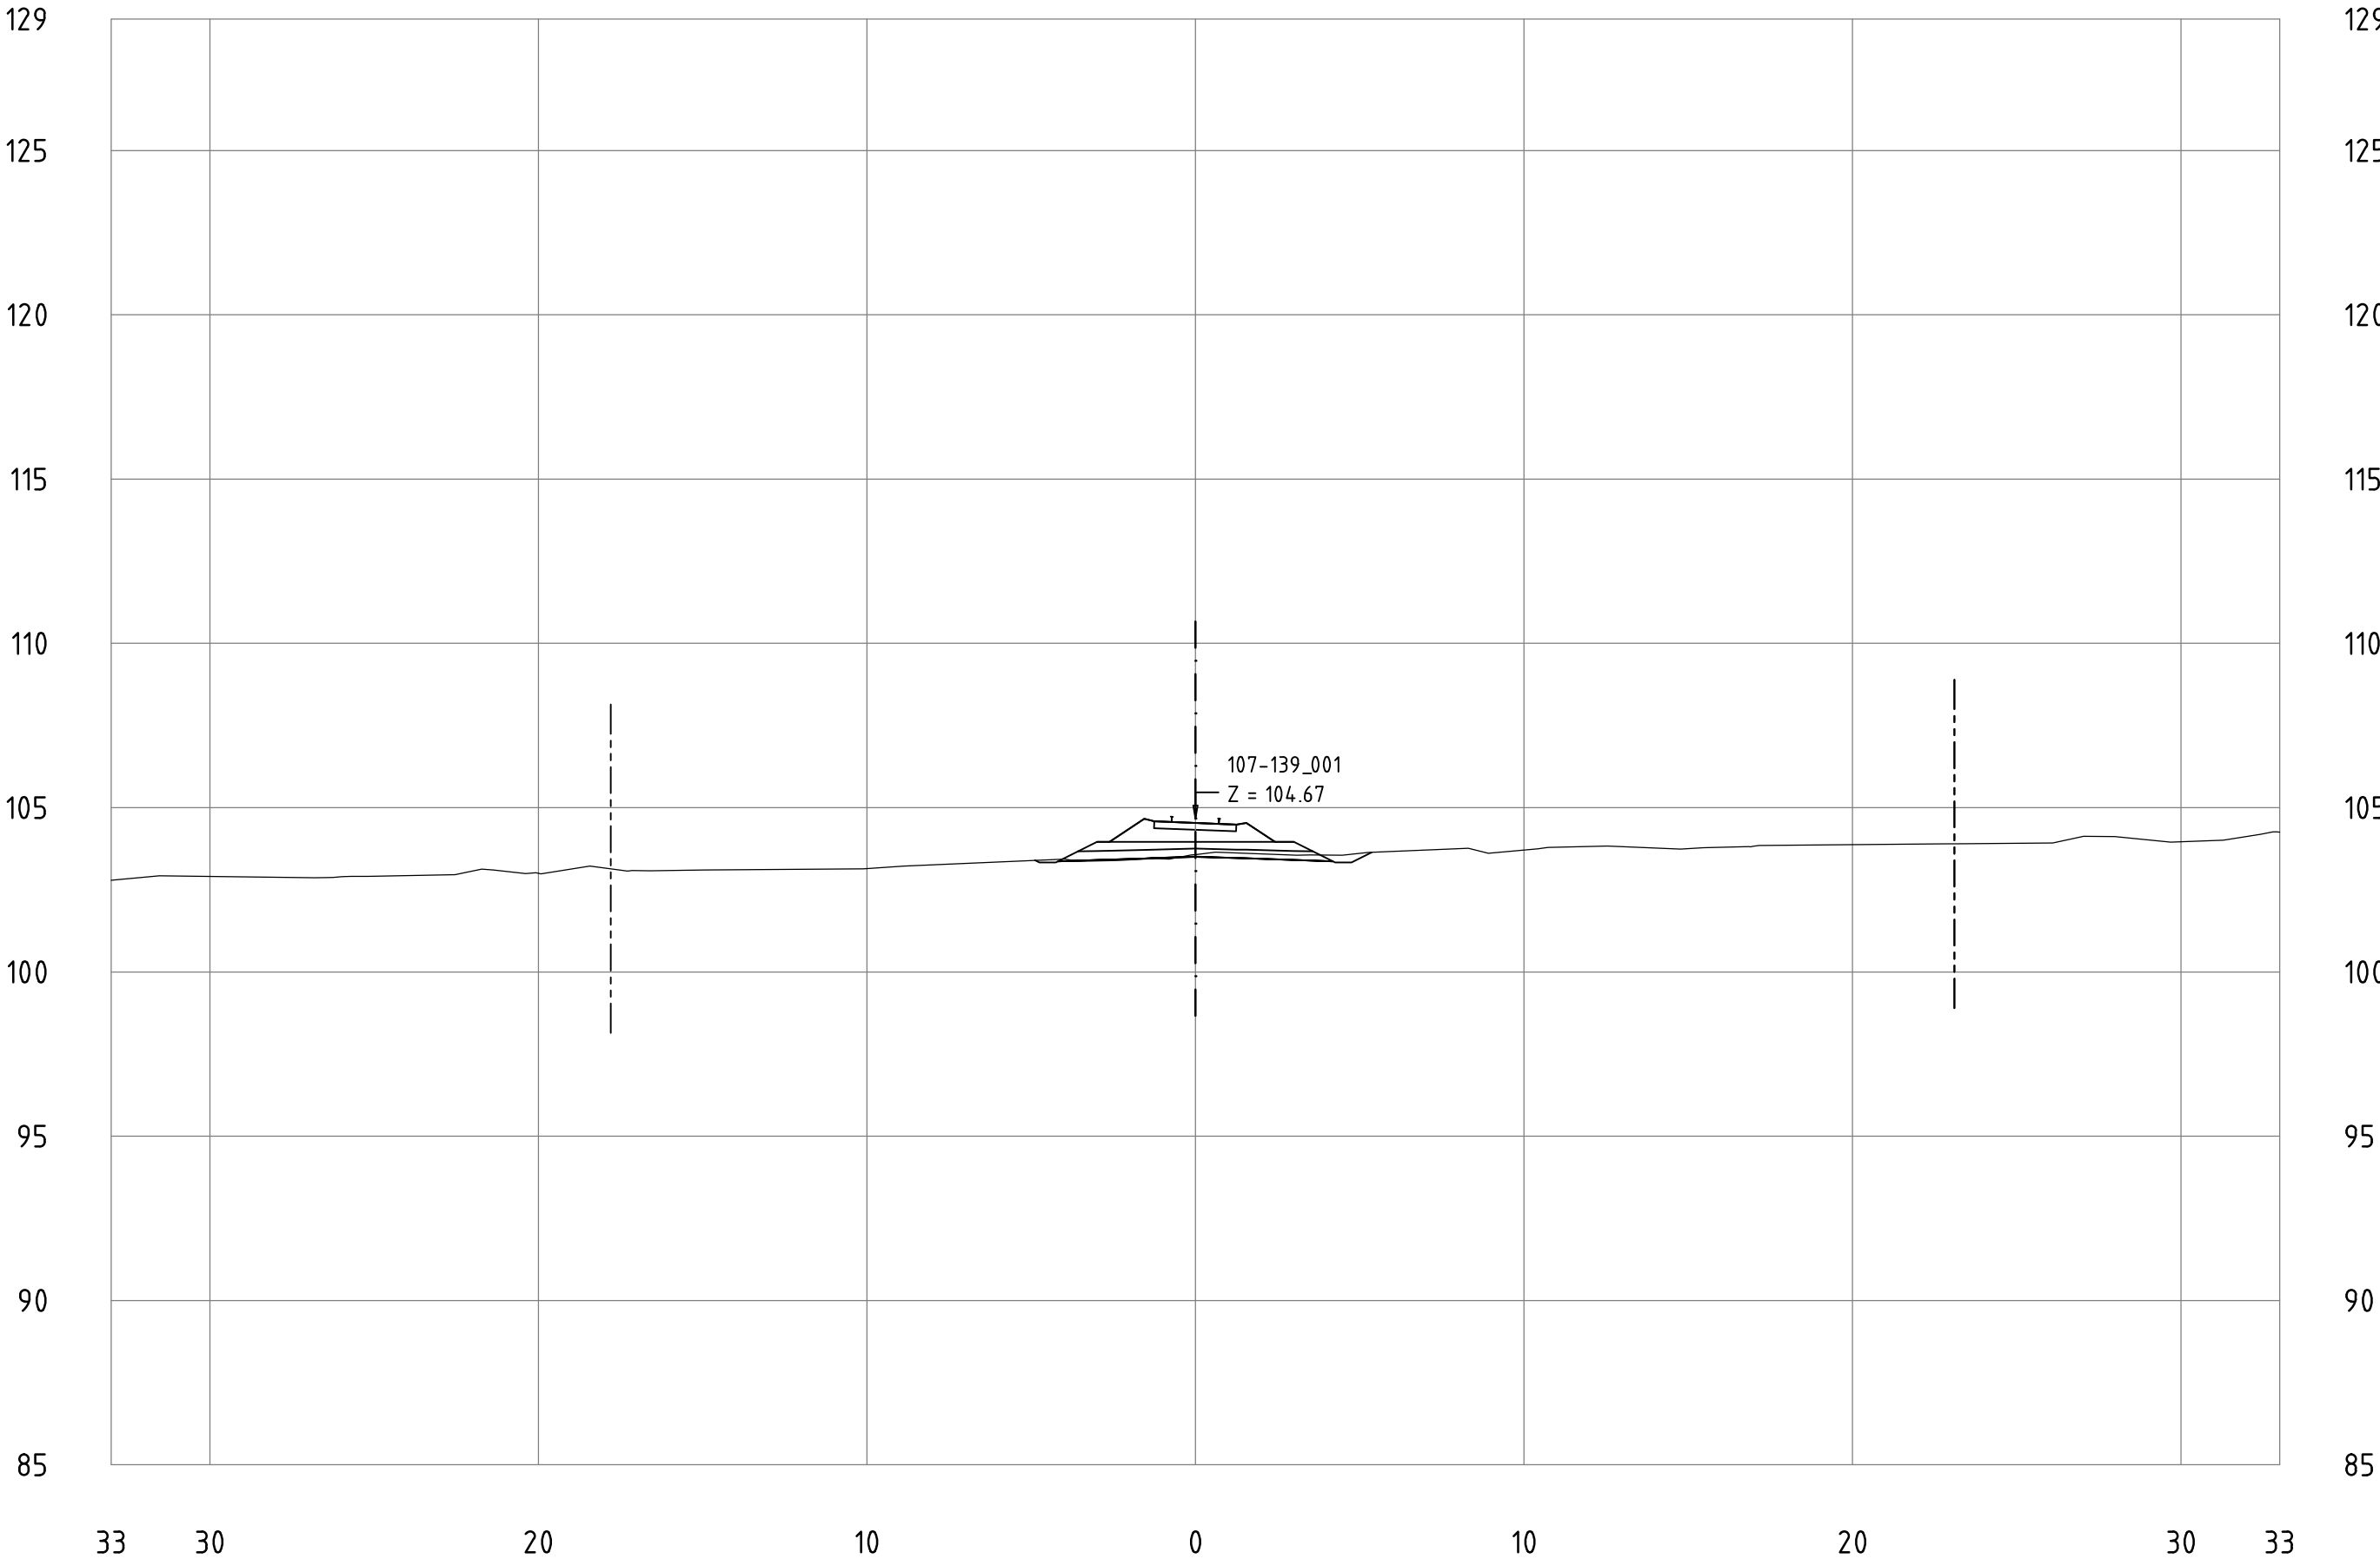


Railway Project

Technical cross-sections 1:200
All dimensions in meters

- Center line of new Railway track
- Center line of existing railway
- Railway Area borderline

107-139_001
KM 116+800

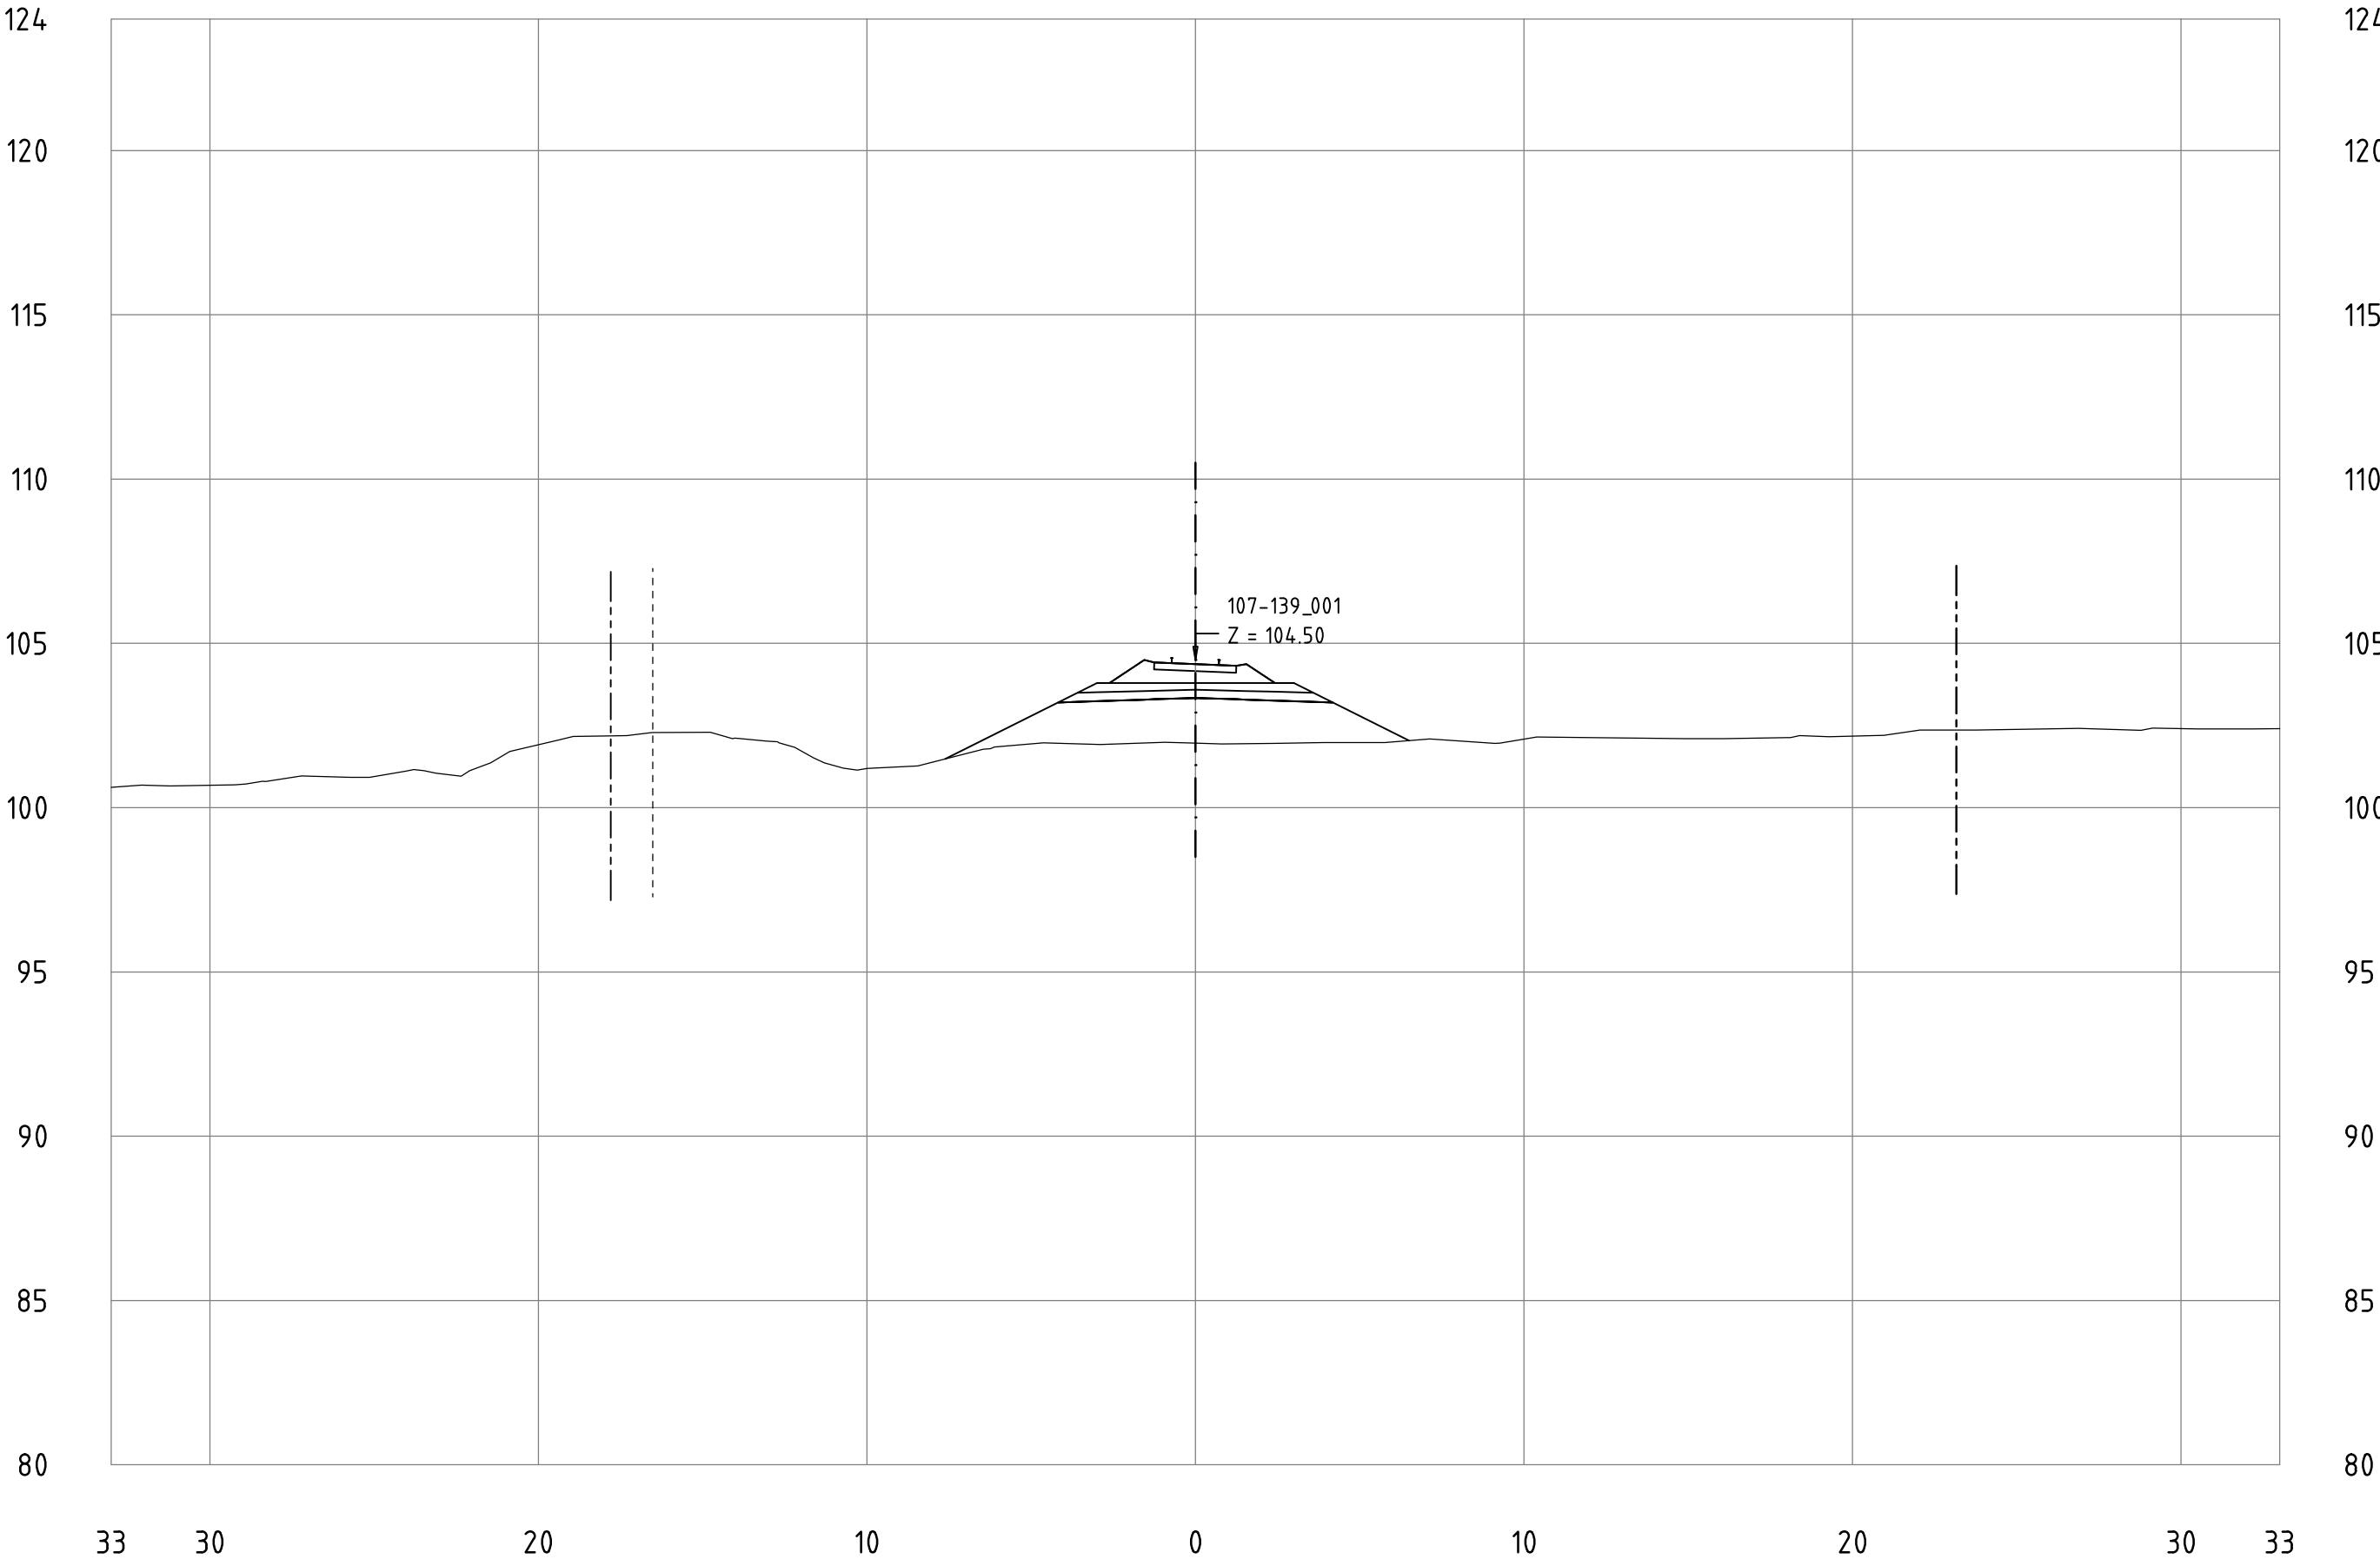


Railway Project

Technical cross-sections 1:200
All dimensions in meters

- Center line of new Railway track
- Center line of existing railway
- Railway Area borderline

107-139_001
KM 116+900

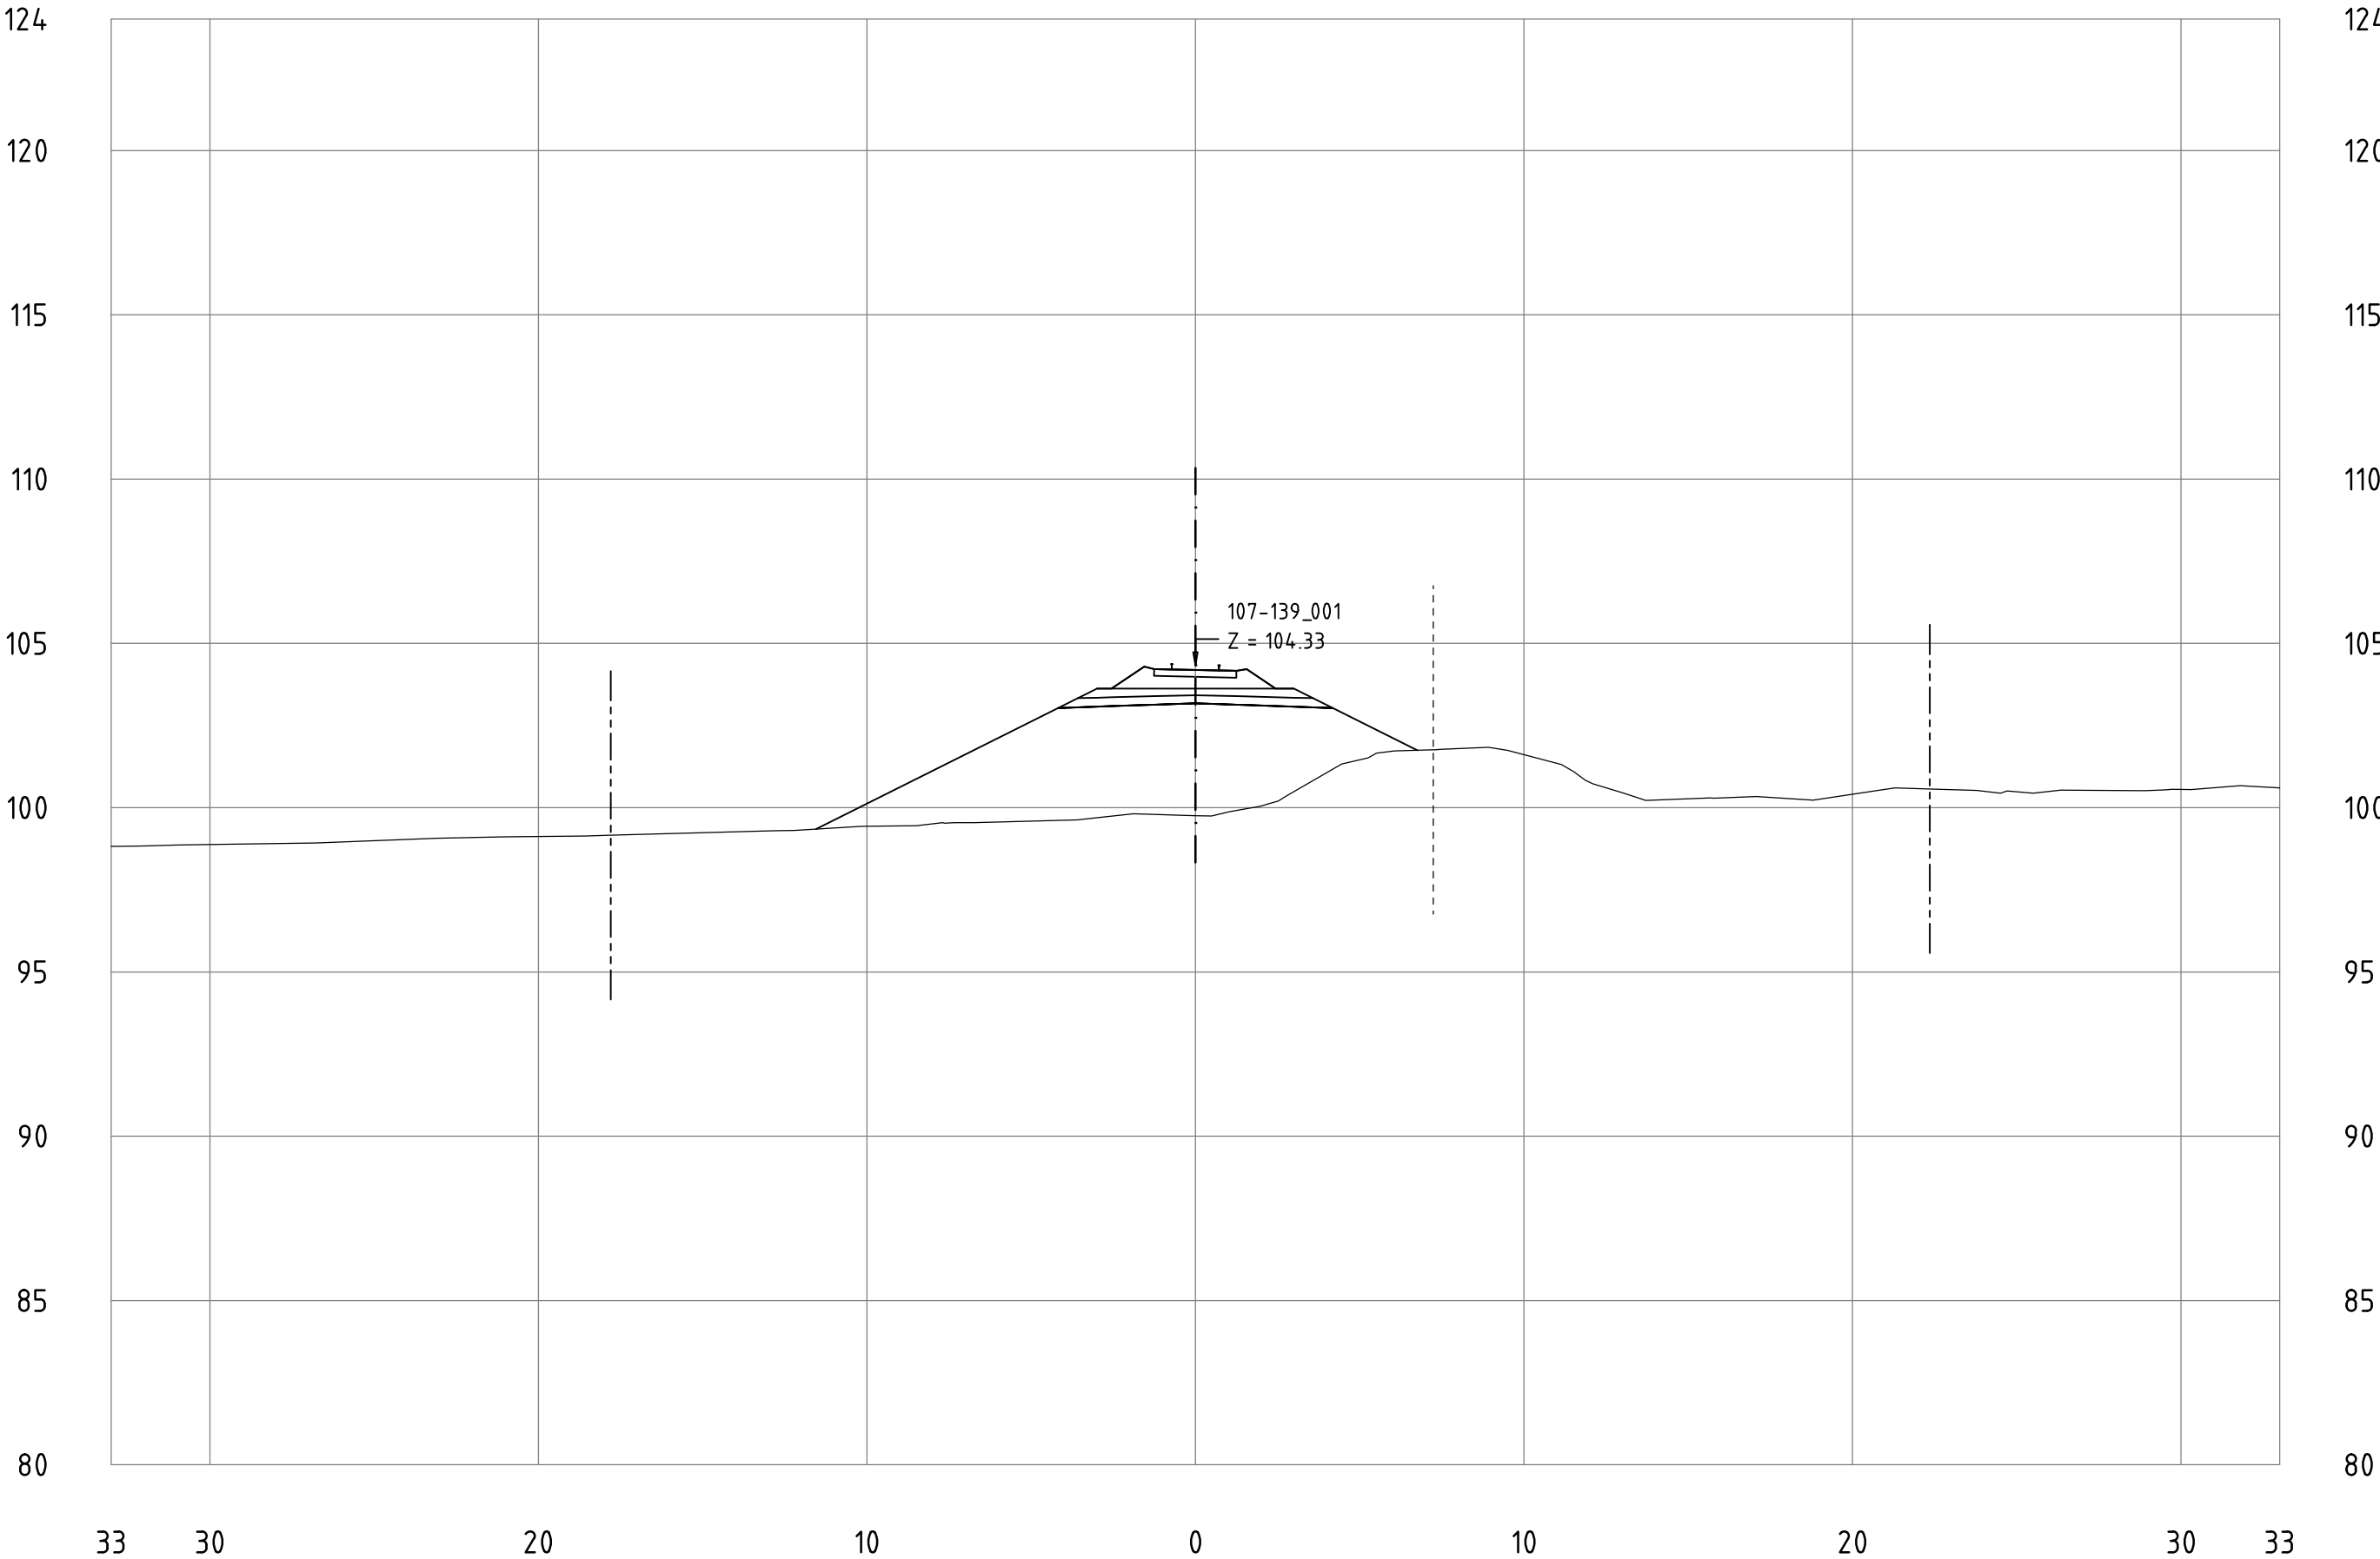


Railway Project

Technical cross-sections 1:200
All dimensions in meters

- Center line of new Railway track
- Center line of existing railway
- Railway Area borderline

107-139_001
KM 116+1000

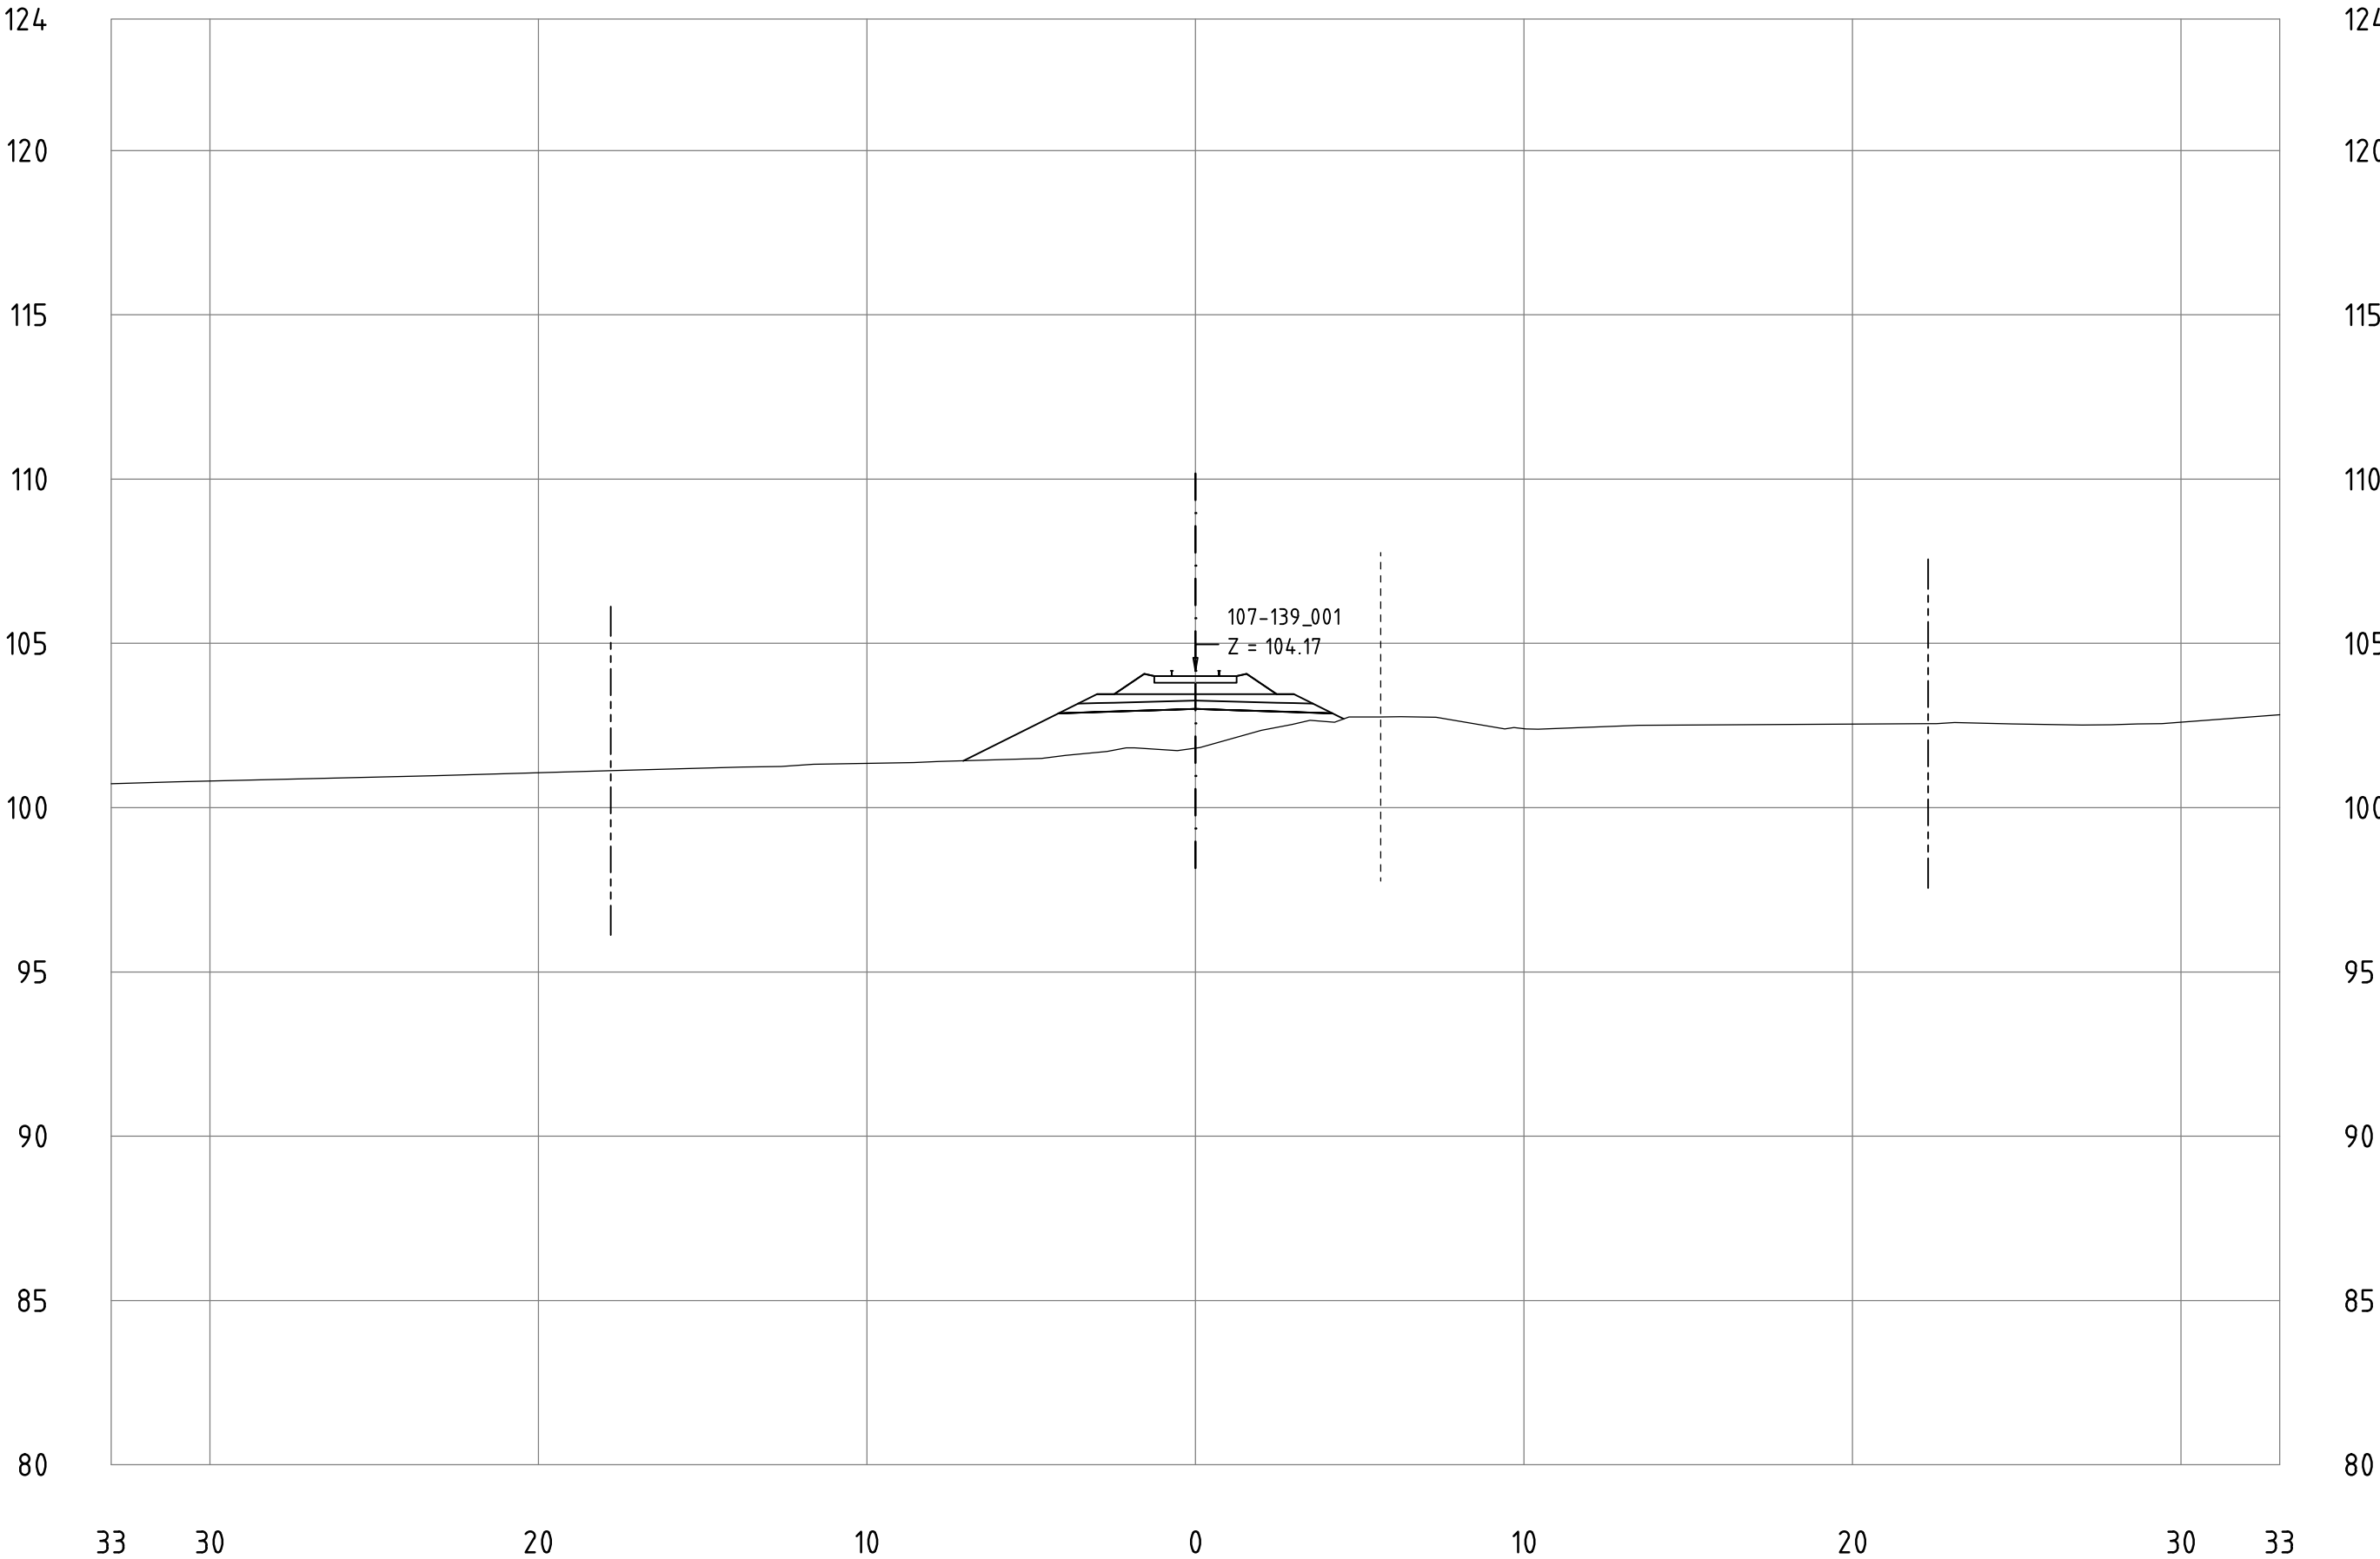


Railway Project

Technical cross-sections 1:200
All dimensions in meters

- Center line of new Railway track
- Center line of existing railway
- Railway Area borderline

107-139_001
KM 117+100

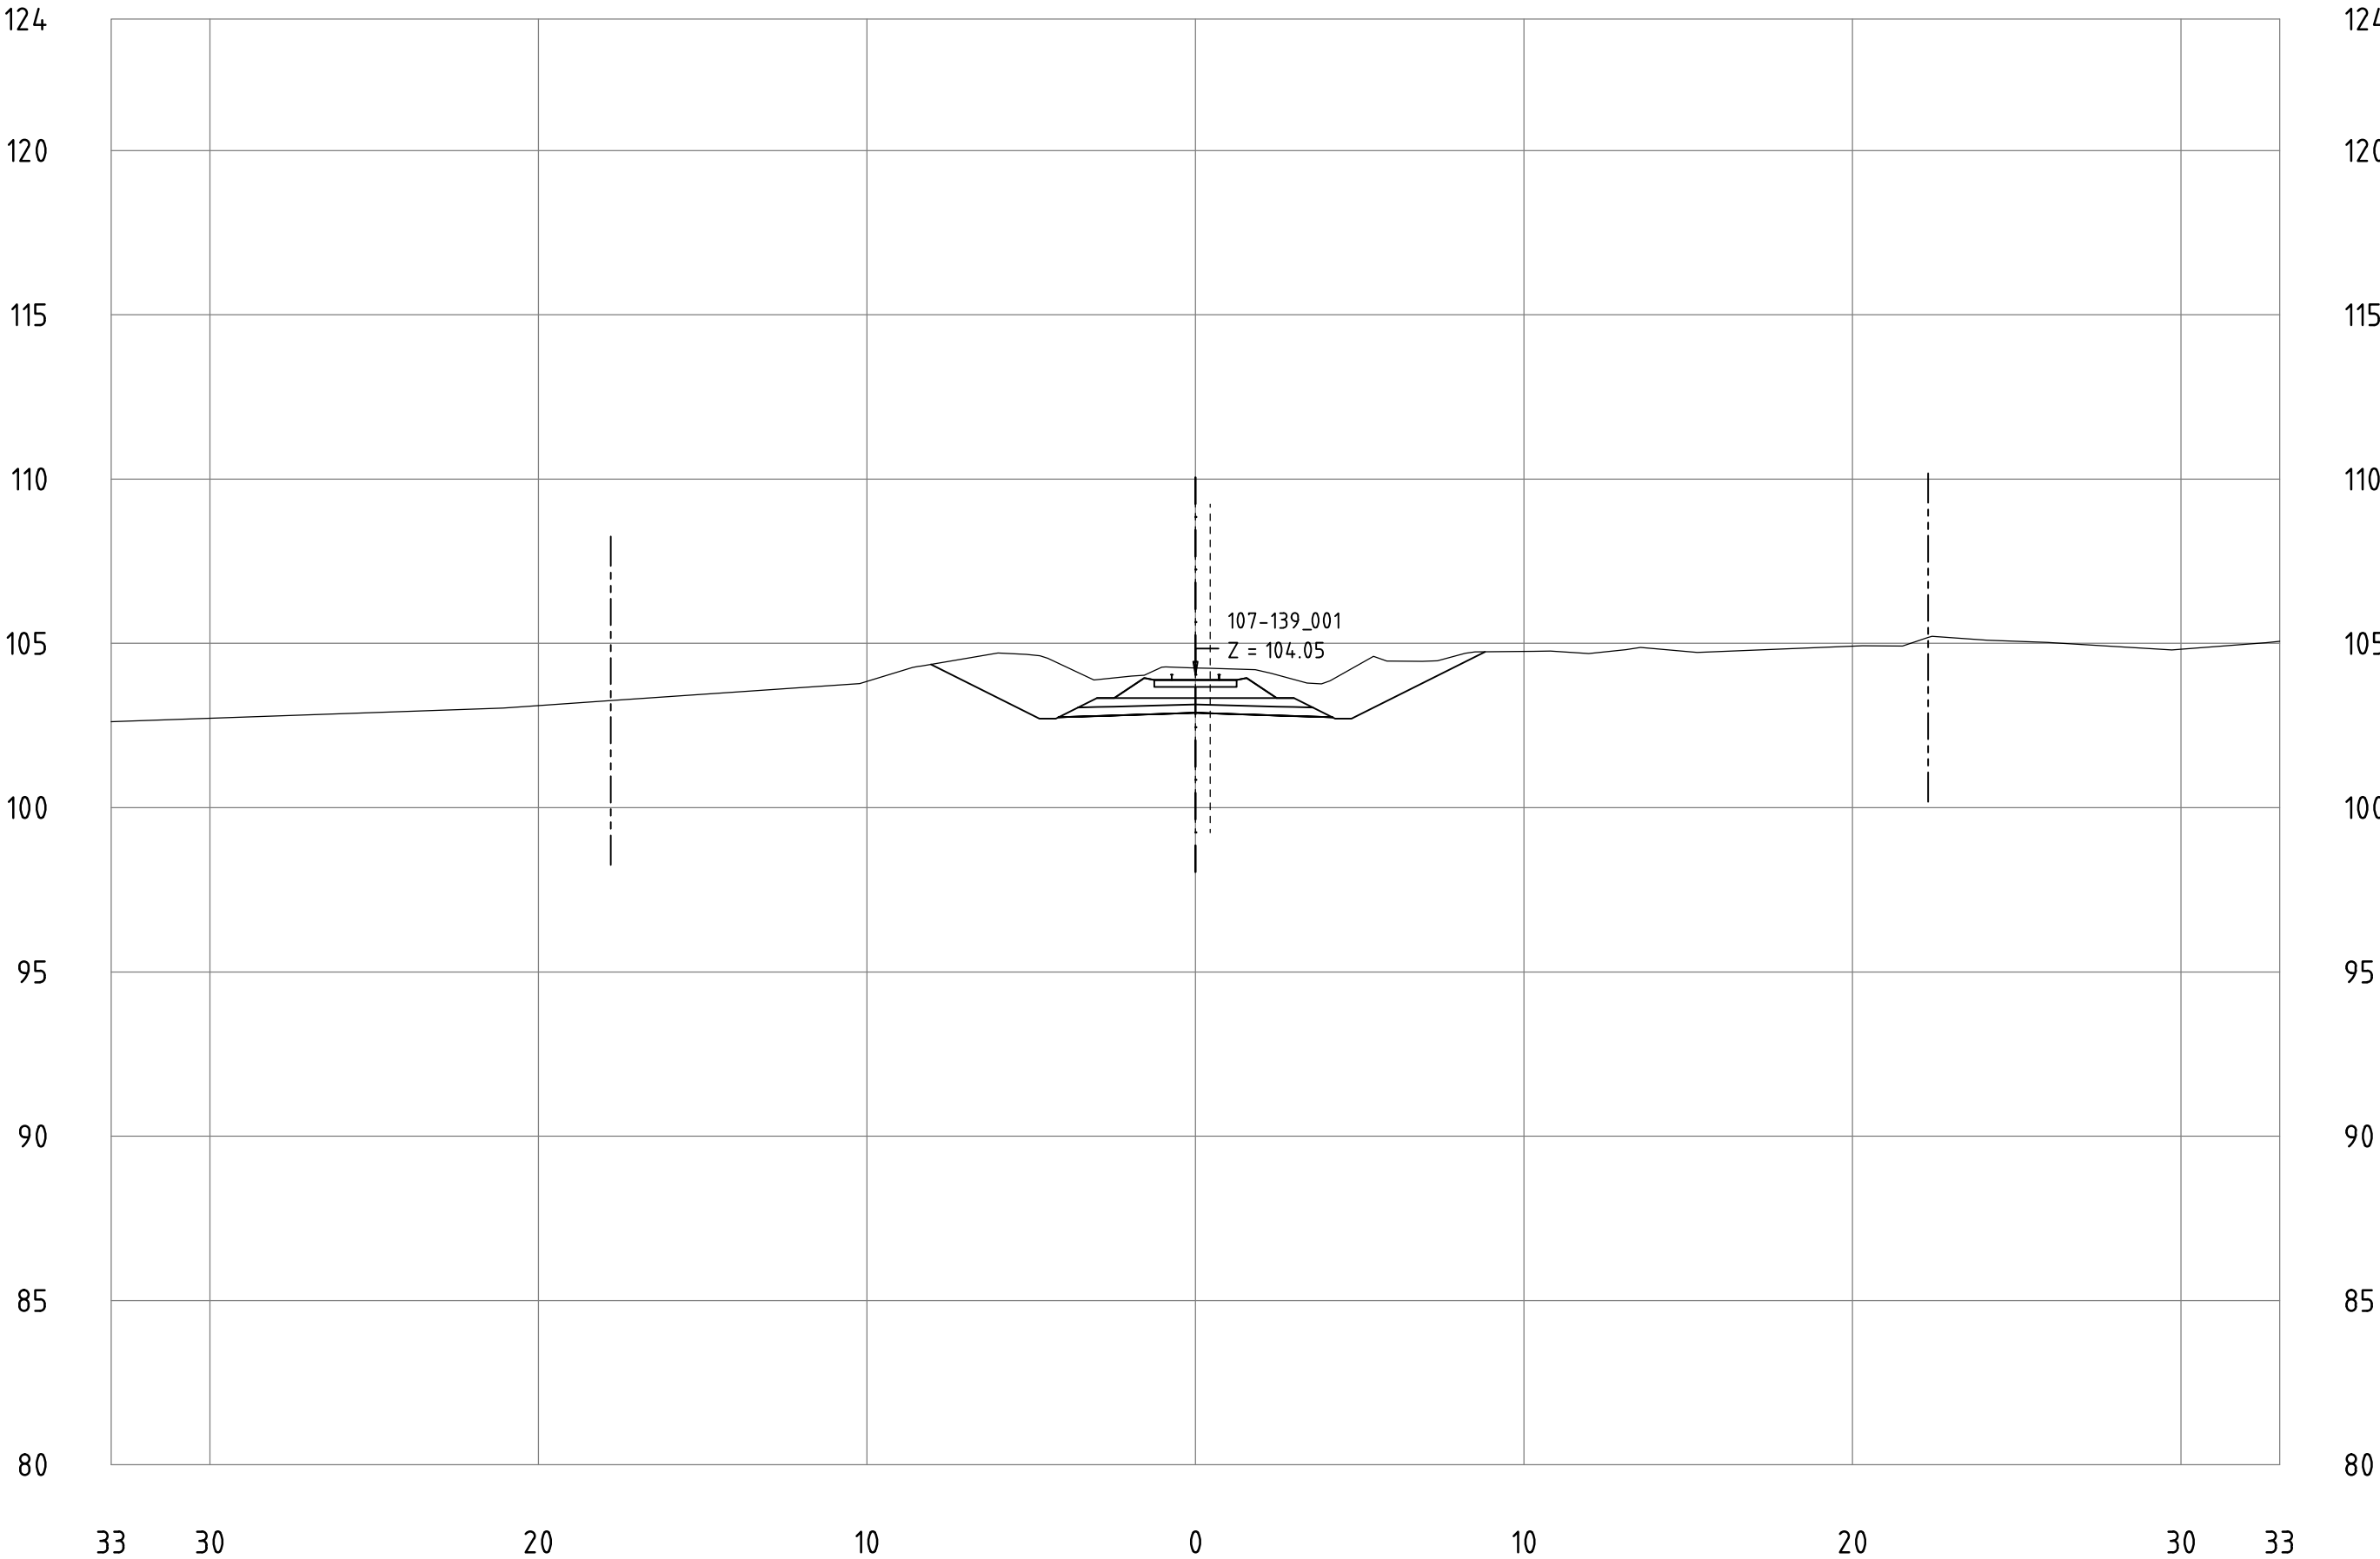


Railway Project

Technical cross-sections 1:200
All dimensions in meters

- Center line of new Railway track
- Center line of existing railway
- Railway Area borderline

107-139_001
KM 117+200

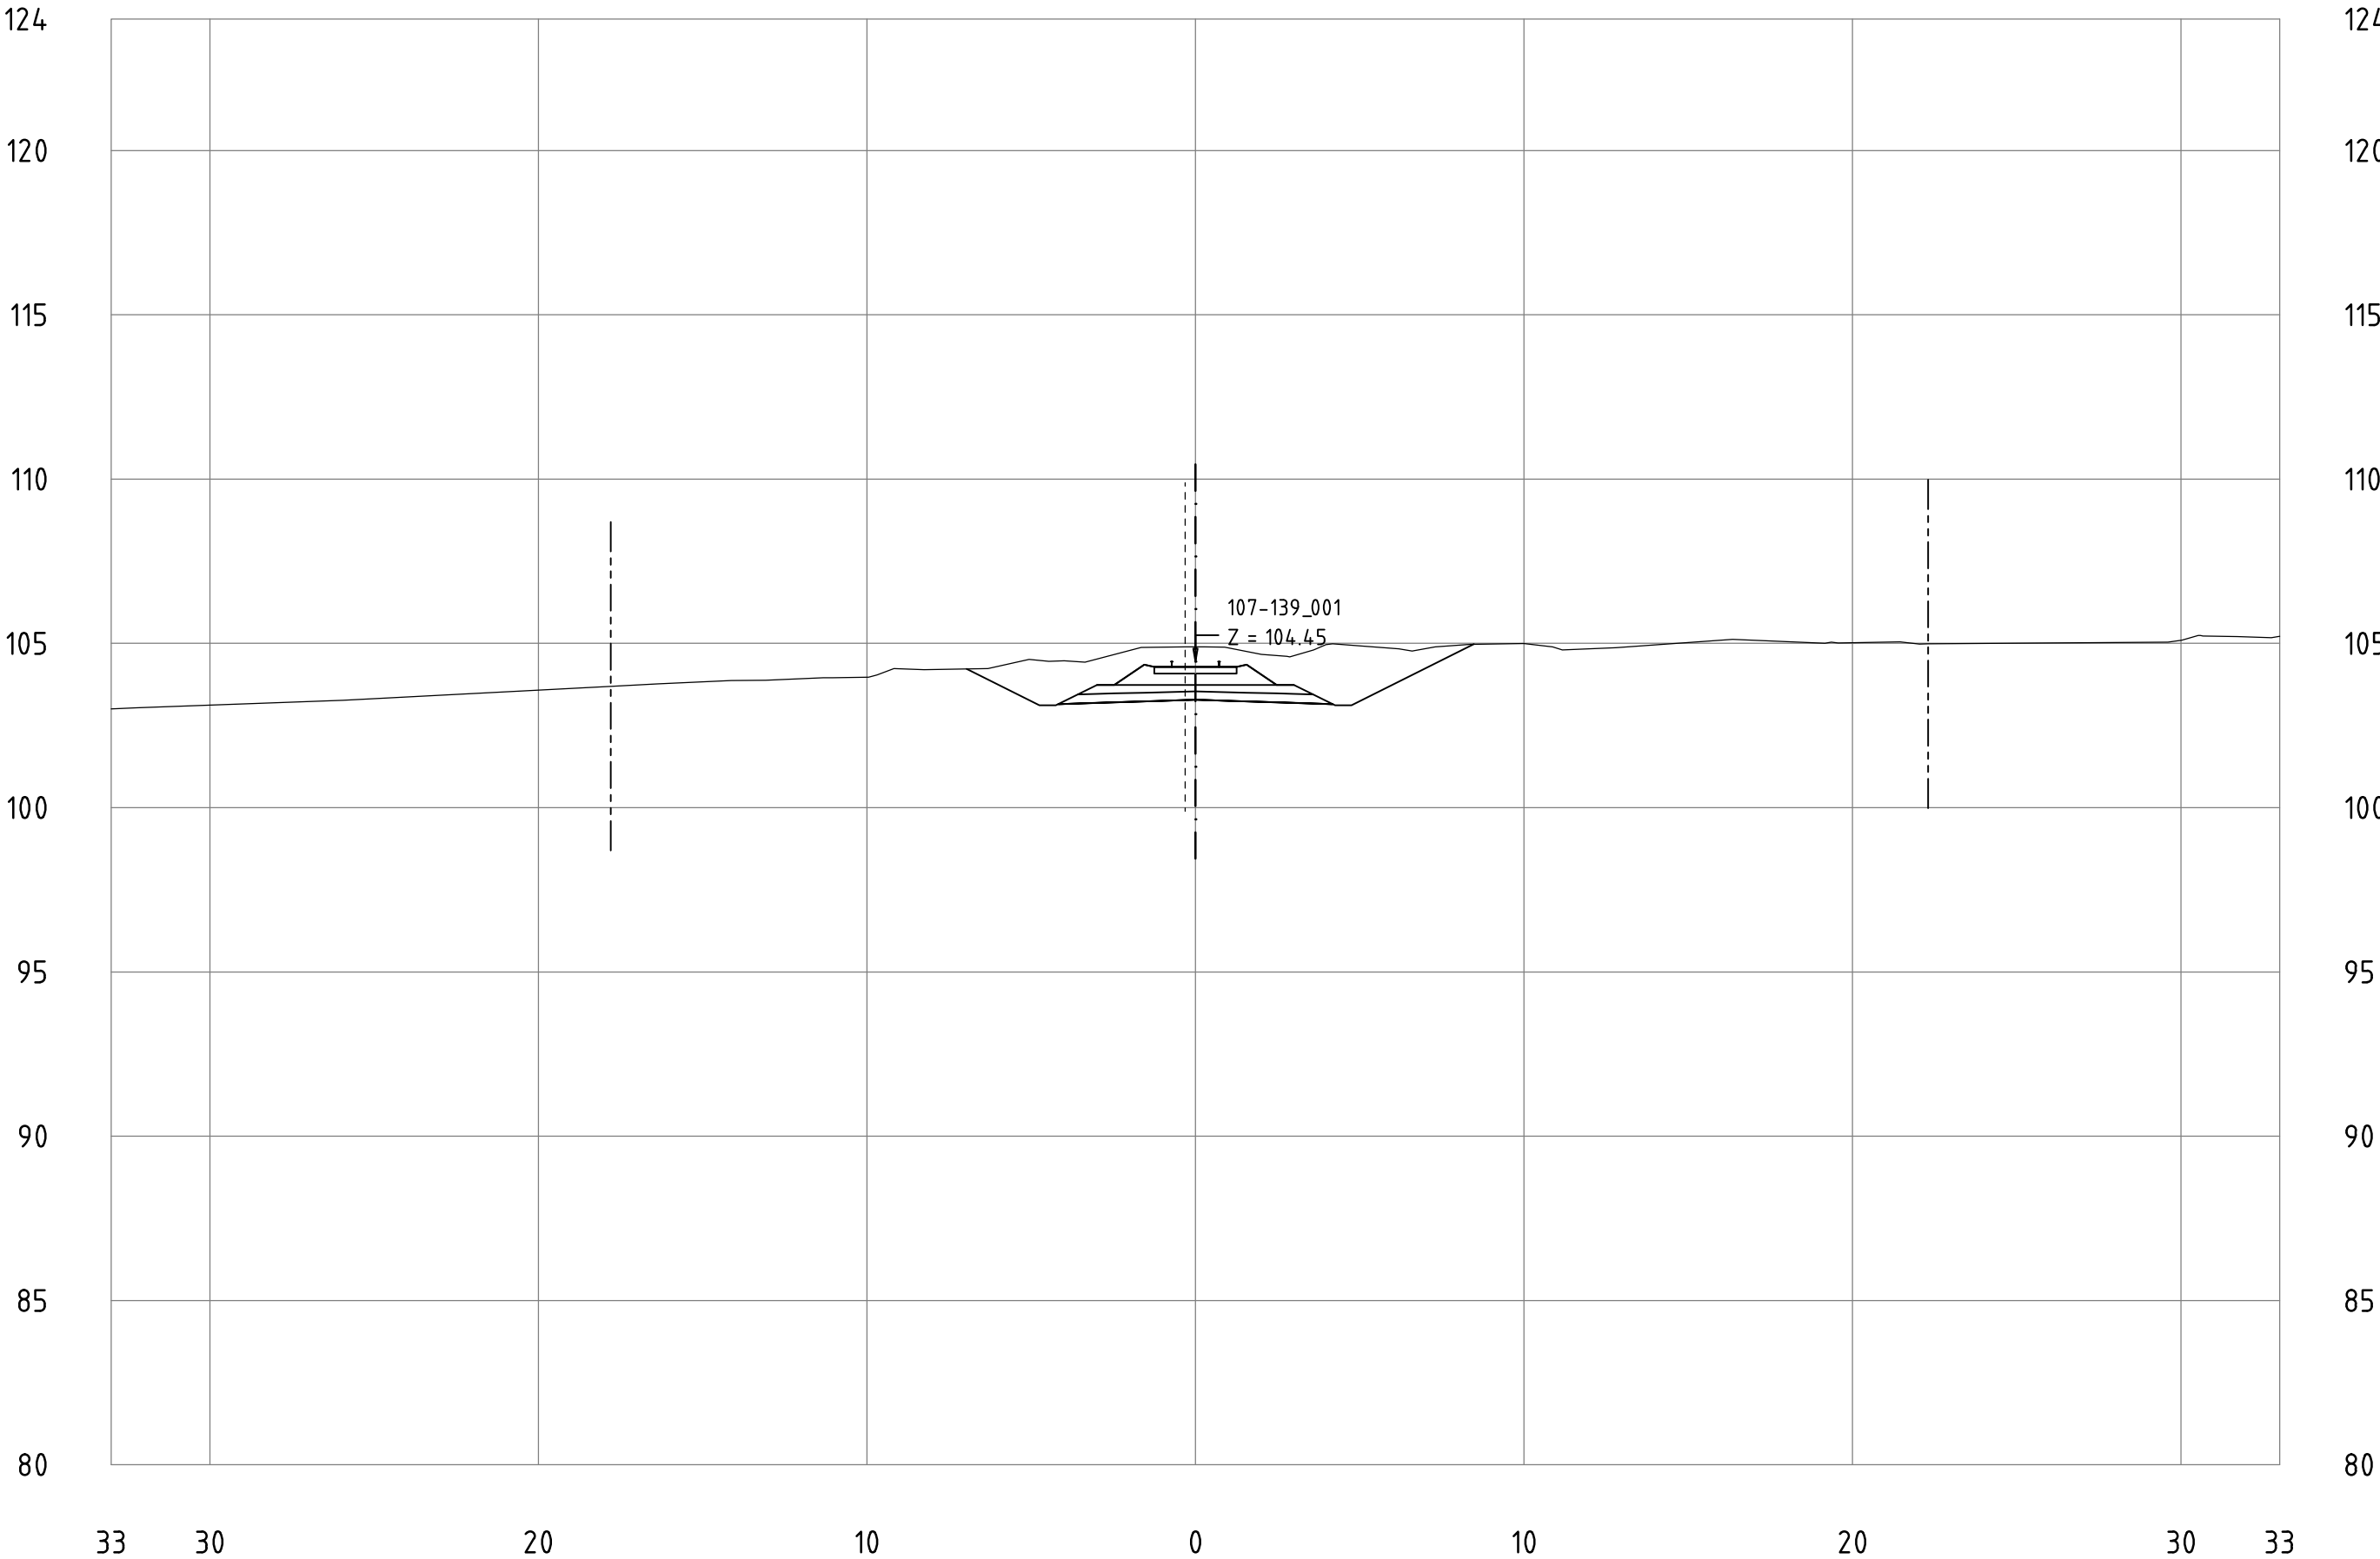


Railway Project

Technical cross-sections 1:200
All dimensions in meters

- Center line of new Railway track
- Center line of existing railway
- Railway Area borderline

107-139_001
KM 117+300

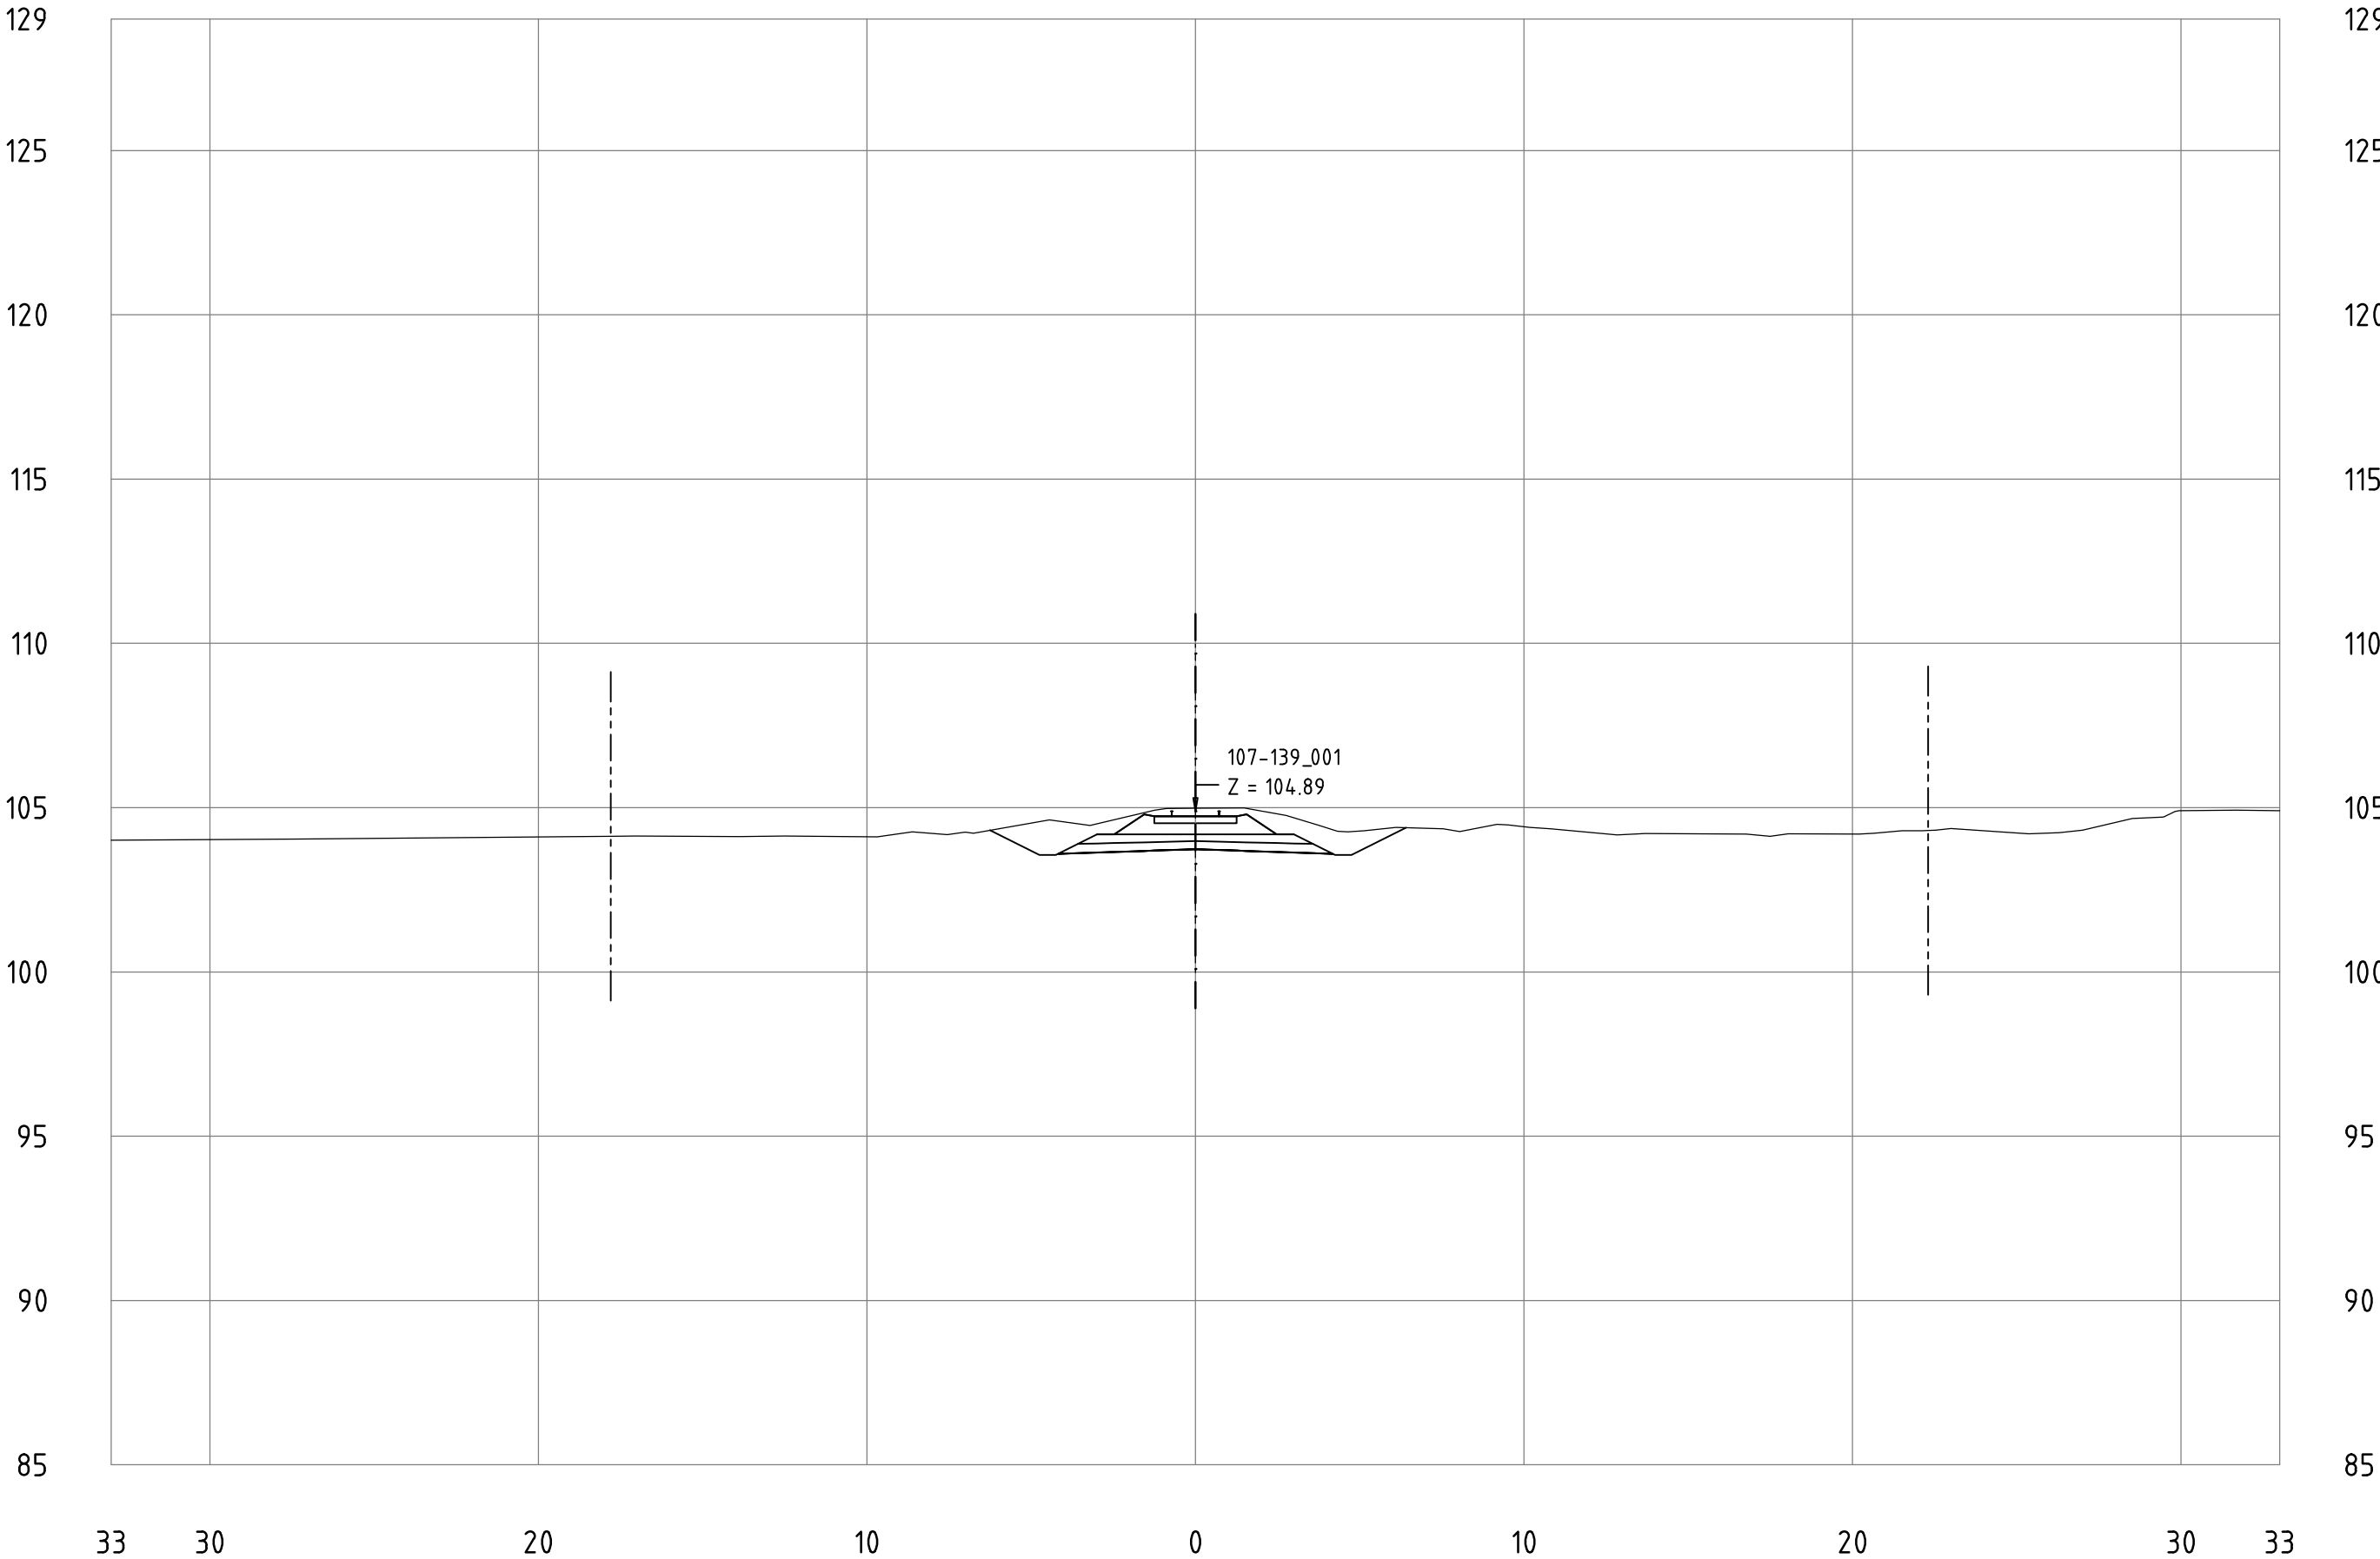


Railway Project

Technical cross-sections 1:200
All dimensions in meters

- Center line of new Railway track
- Center line of existing railway
- Railway Area borderline

107-139_001
KM 117+400

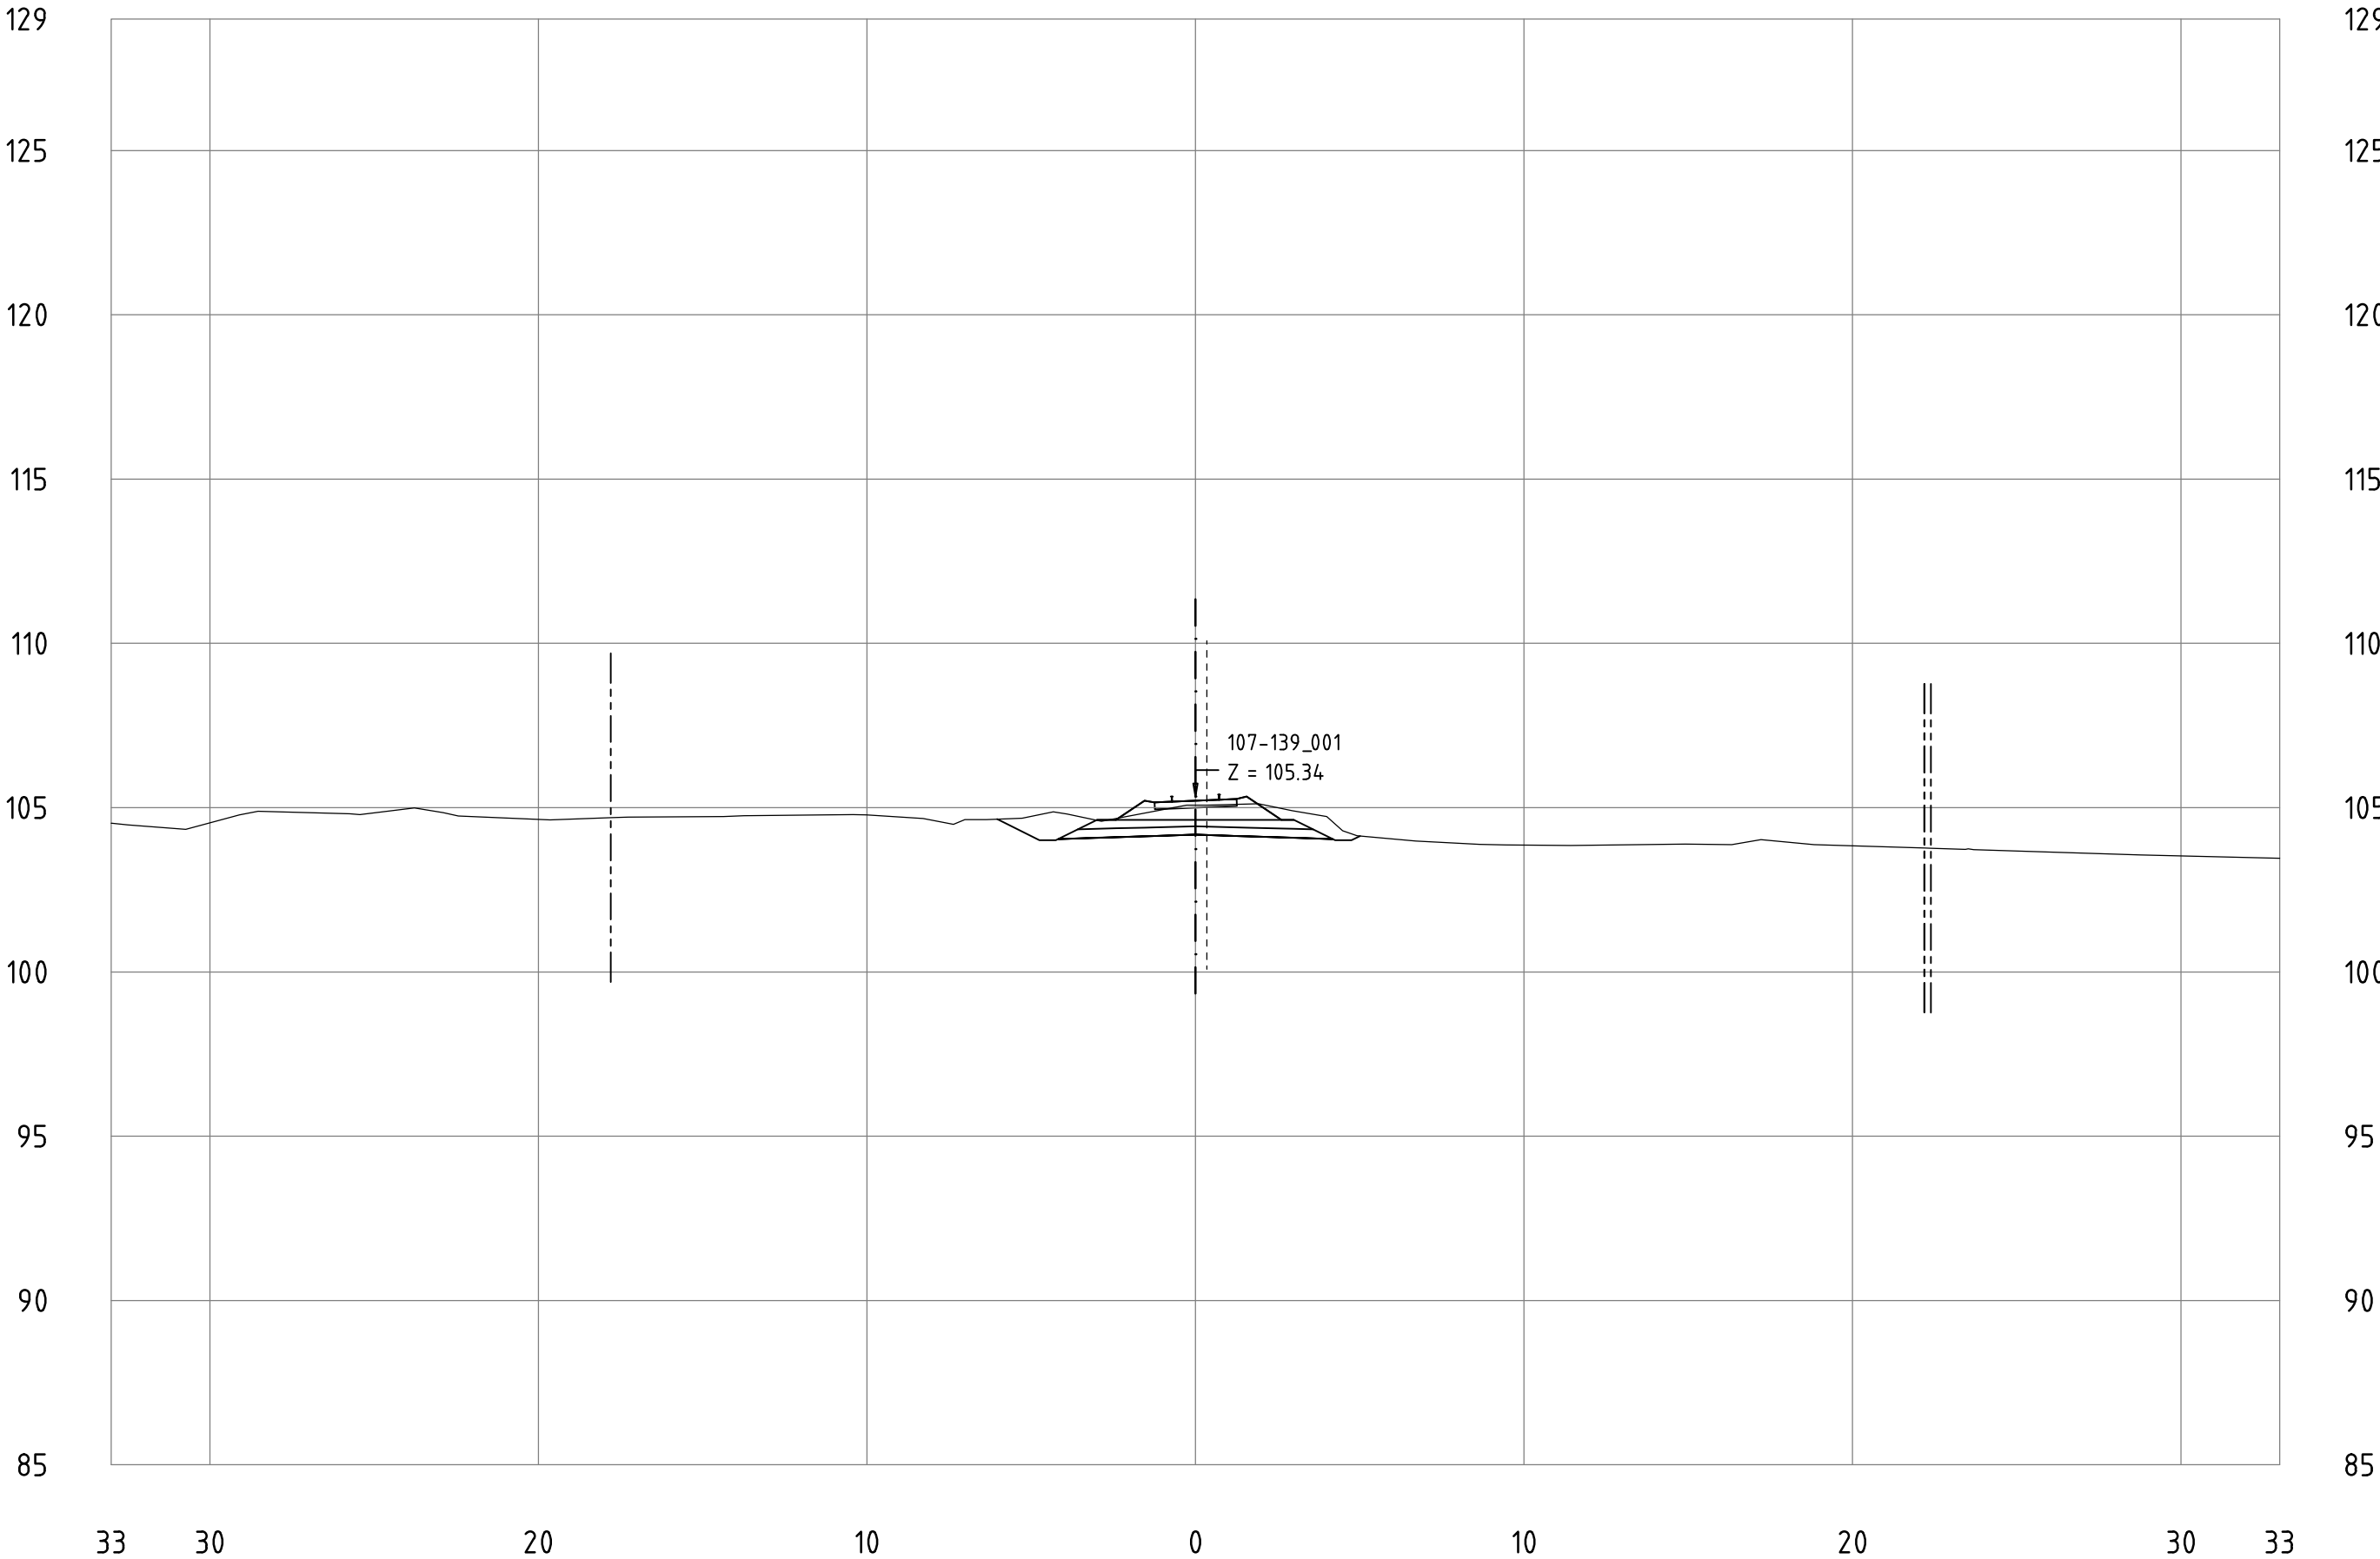


Railway Project

Technical cross-sections 1:200
All dimensions in meters

- Center line of new Railway track
- Center line of existing railway
- Railway Area borderline

107-139_001
KM 117+500

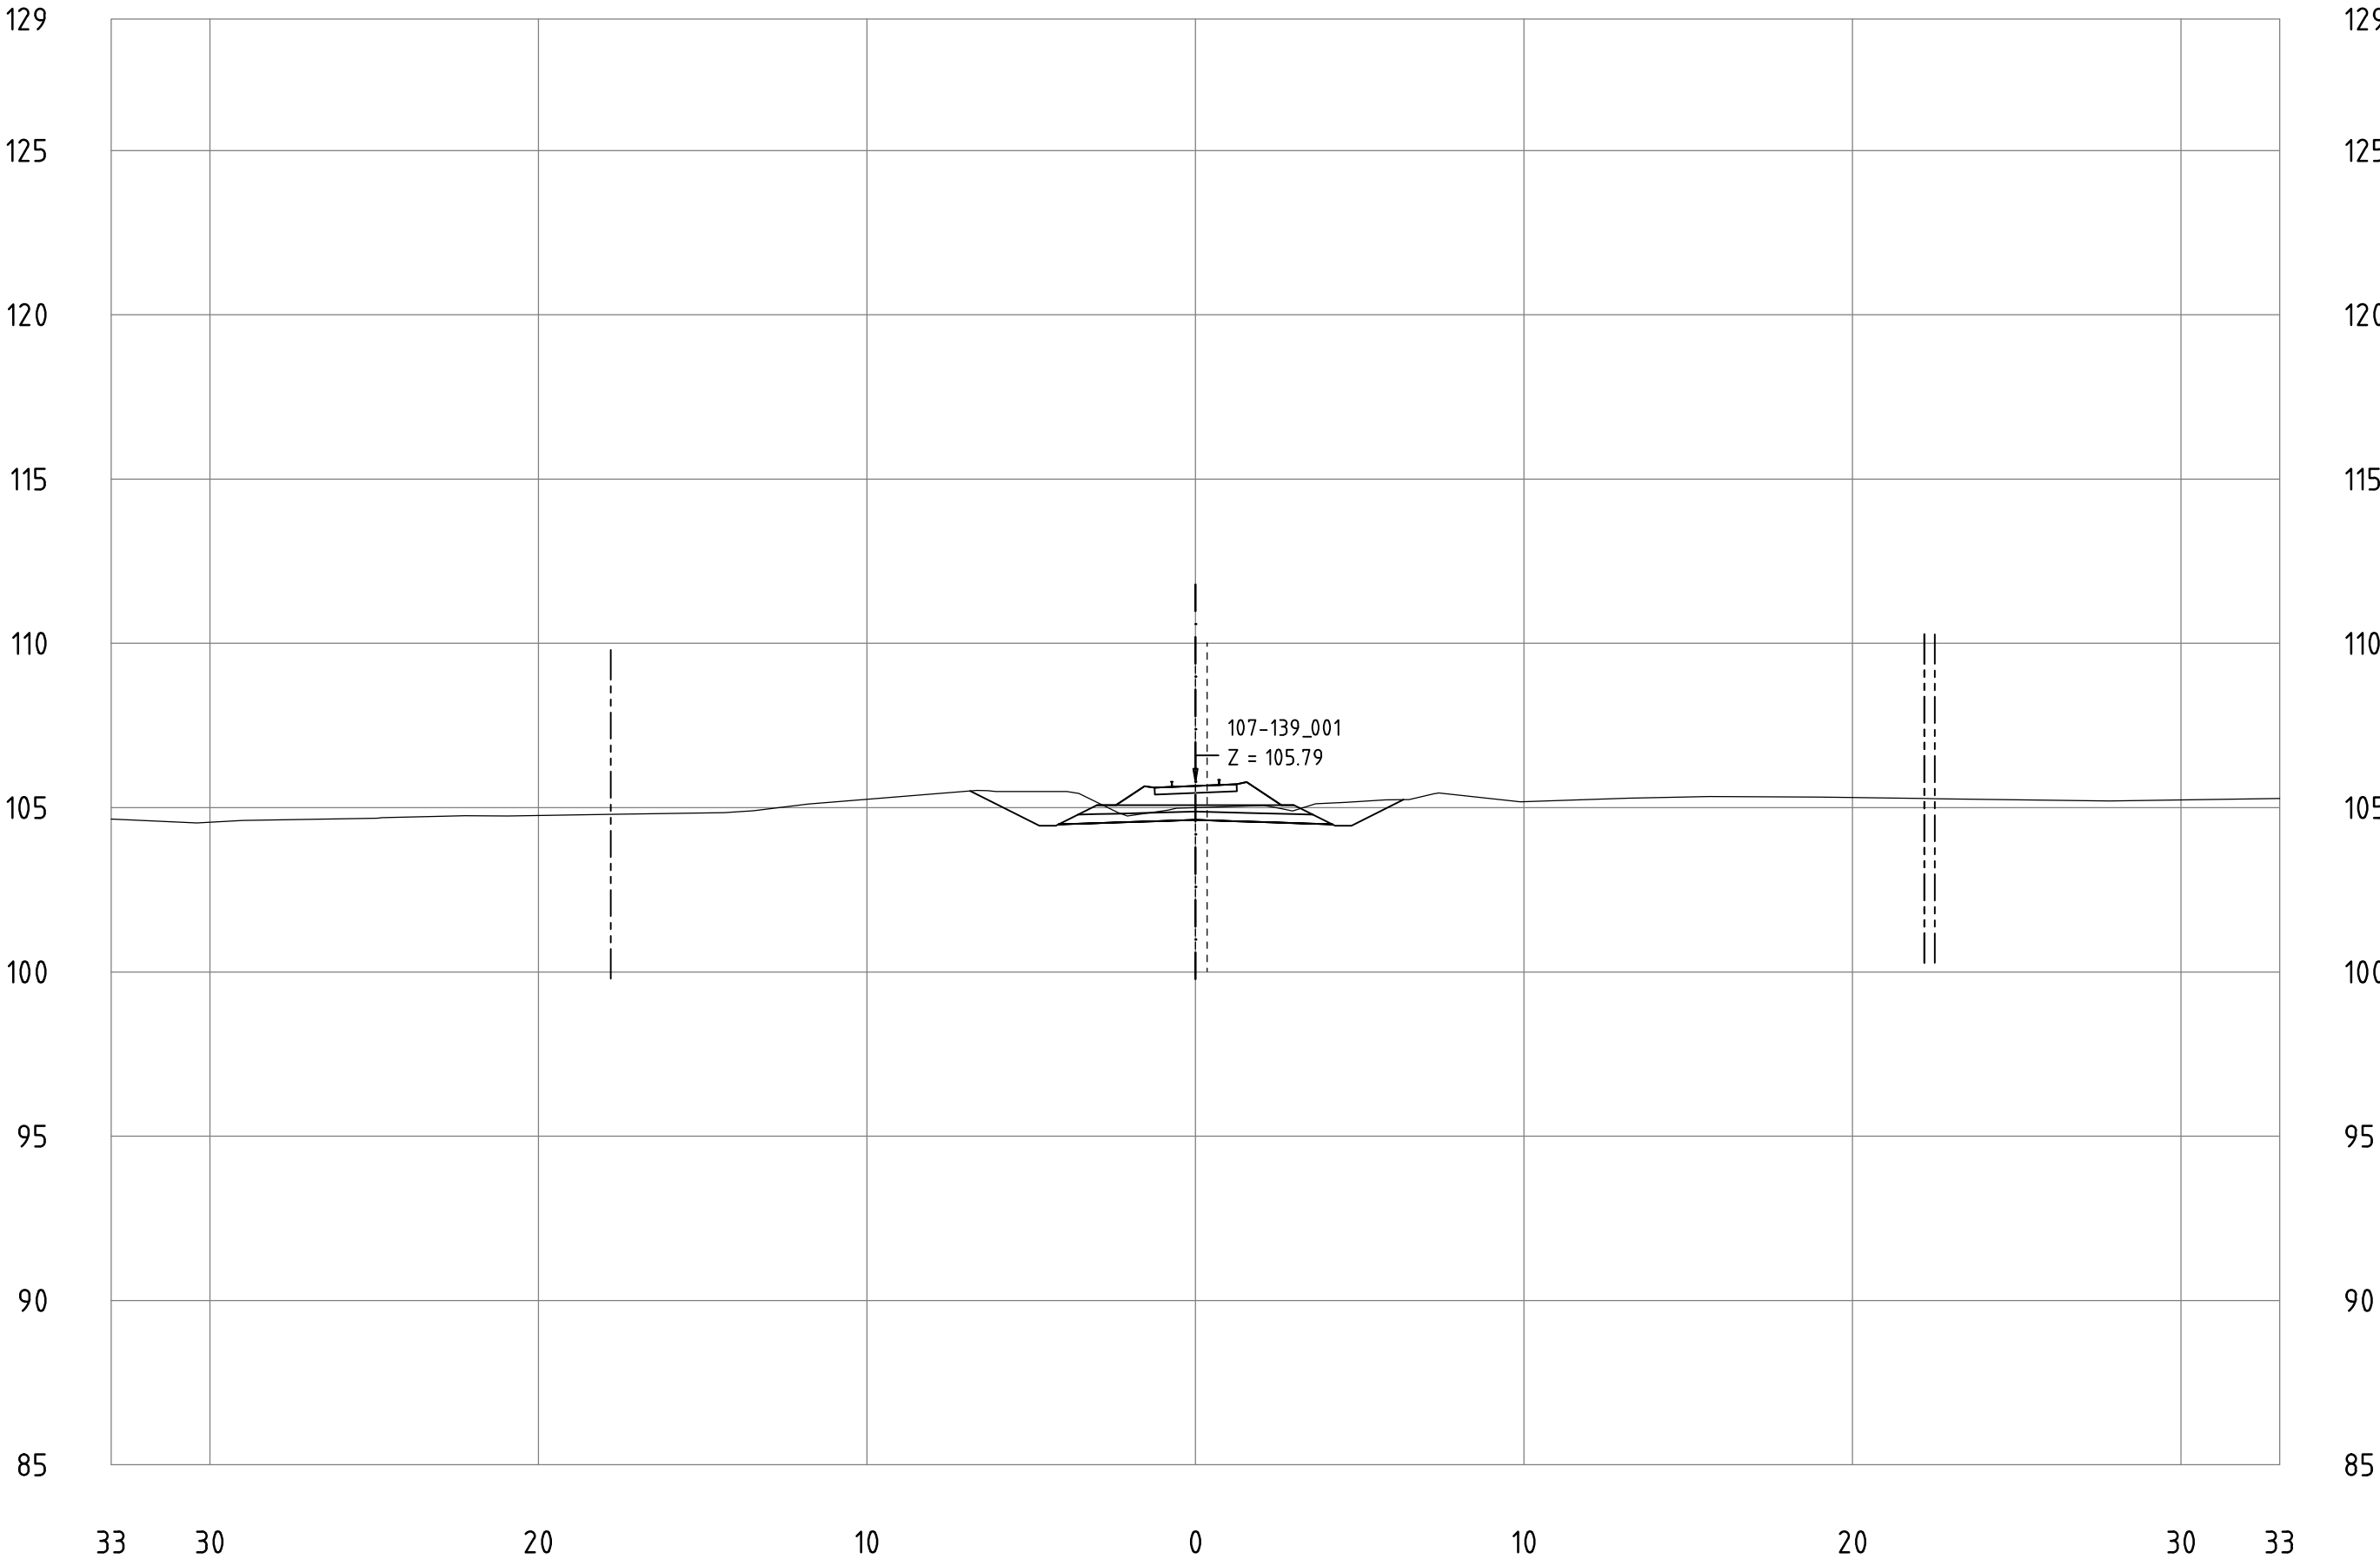


Railway Project

Technical cross-sections 1:200
All dimensions in meters

- Center line of new Railway track
- Center line of existing railway
- Railway Area borderline

107-139_001
KM 117+600

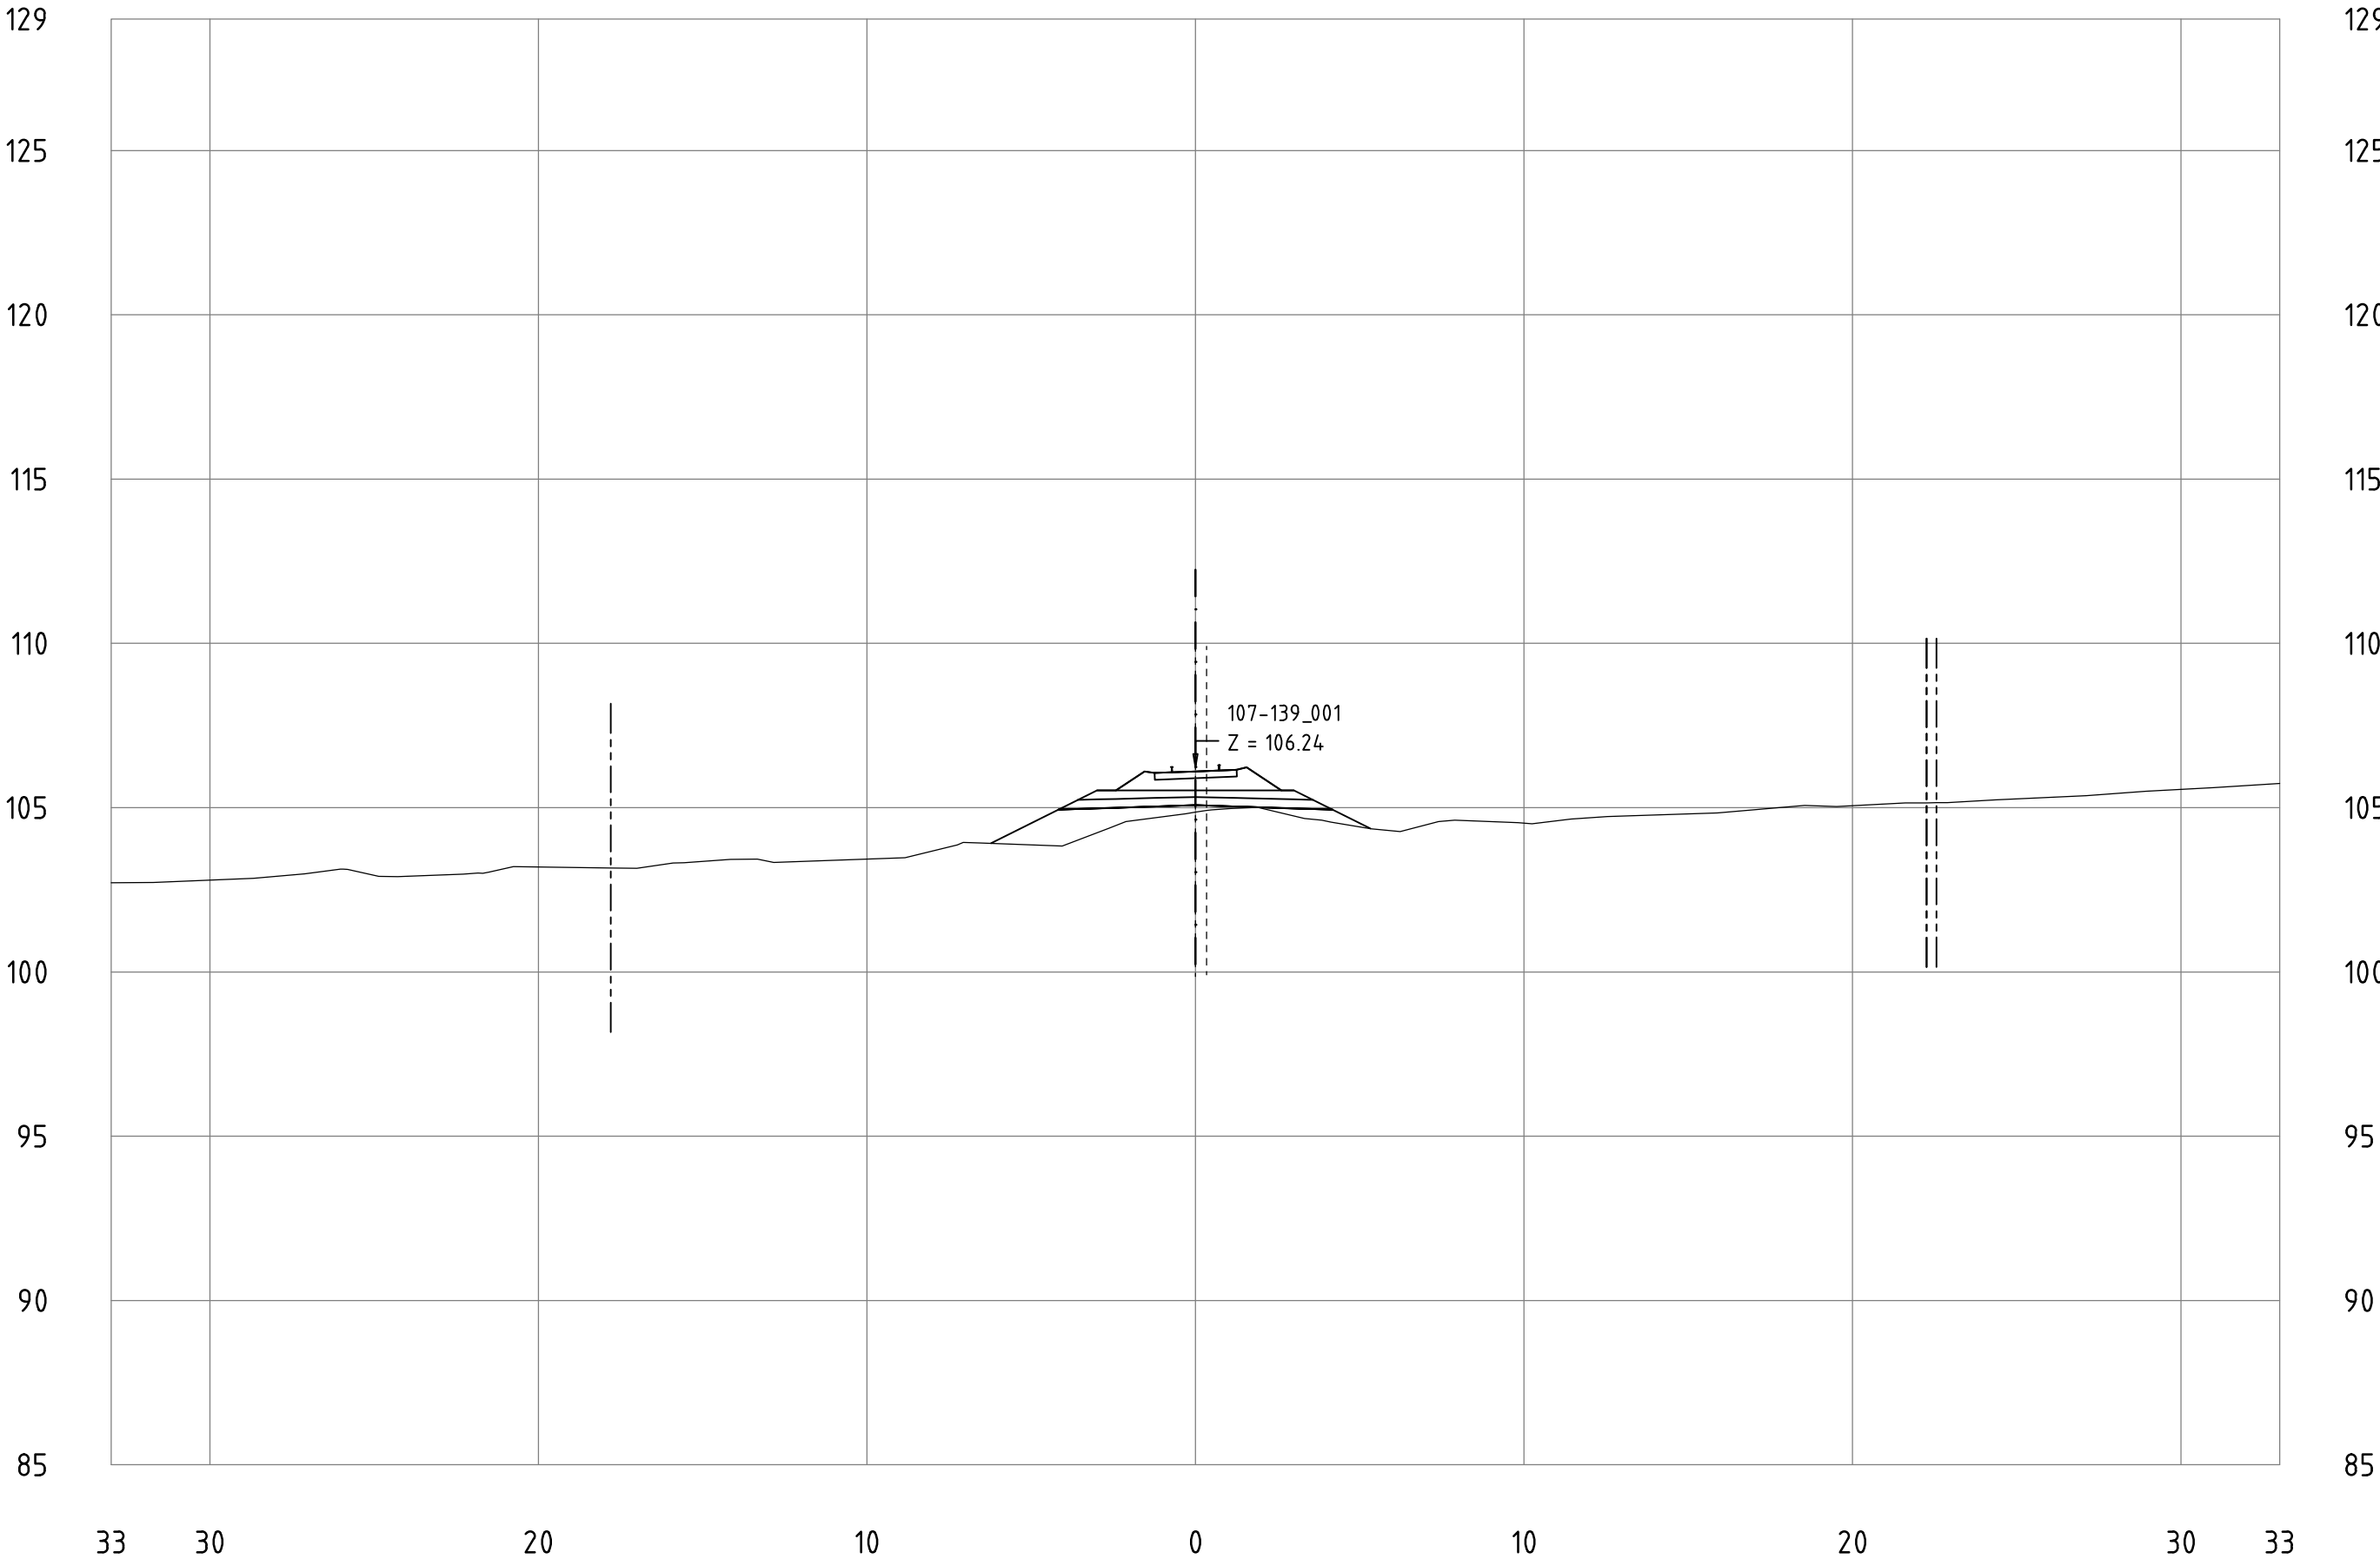


Railway Project

Technical cross-sections 1:200
All dimensions in meters

- Center line of new Railway track
- Center line of existing railway
- Railway Area borderline

107-139_001
KM 117+700

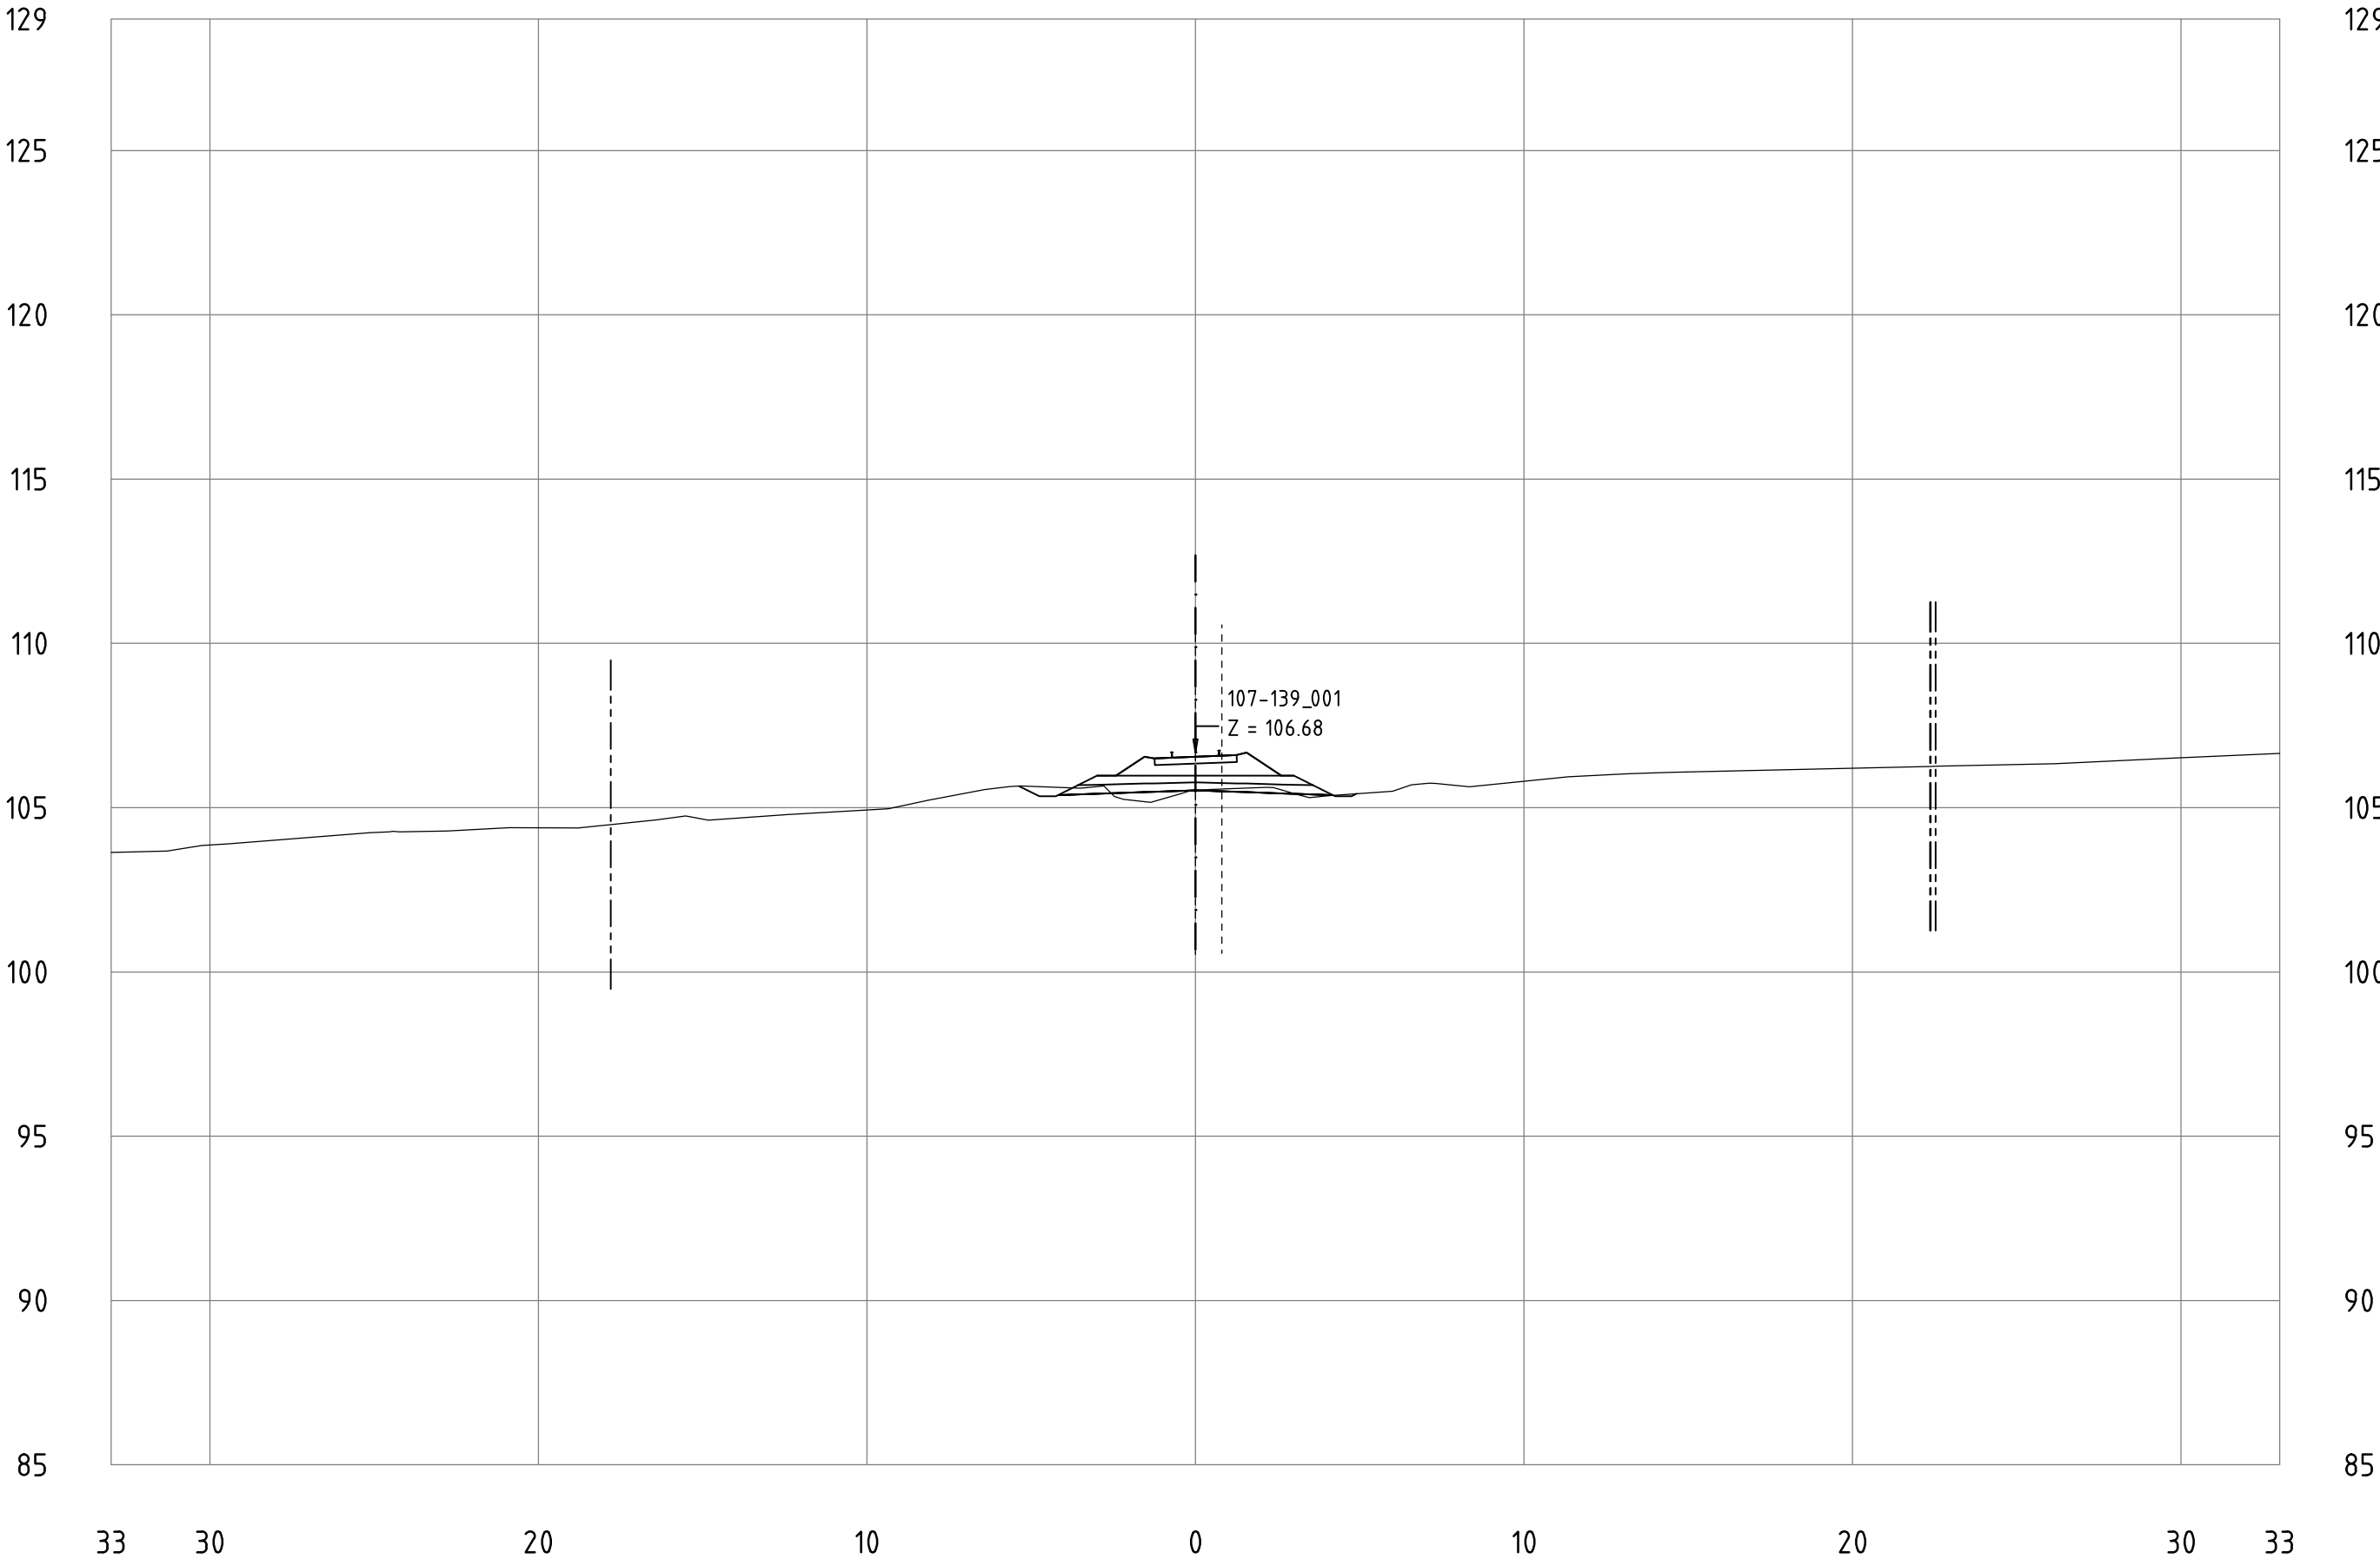


Railway Project

Technical cross-sections 1:200
All dimensions in meters

- Center line of new Railway track
- Center line of existing railway
- Railway Area borderline

107-139_001
KM 117+800

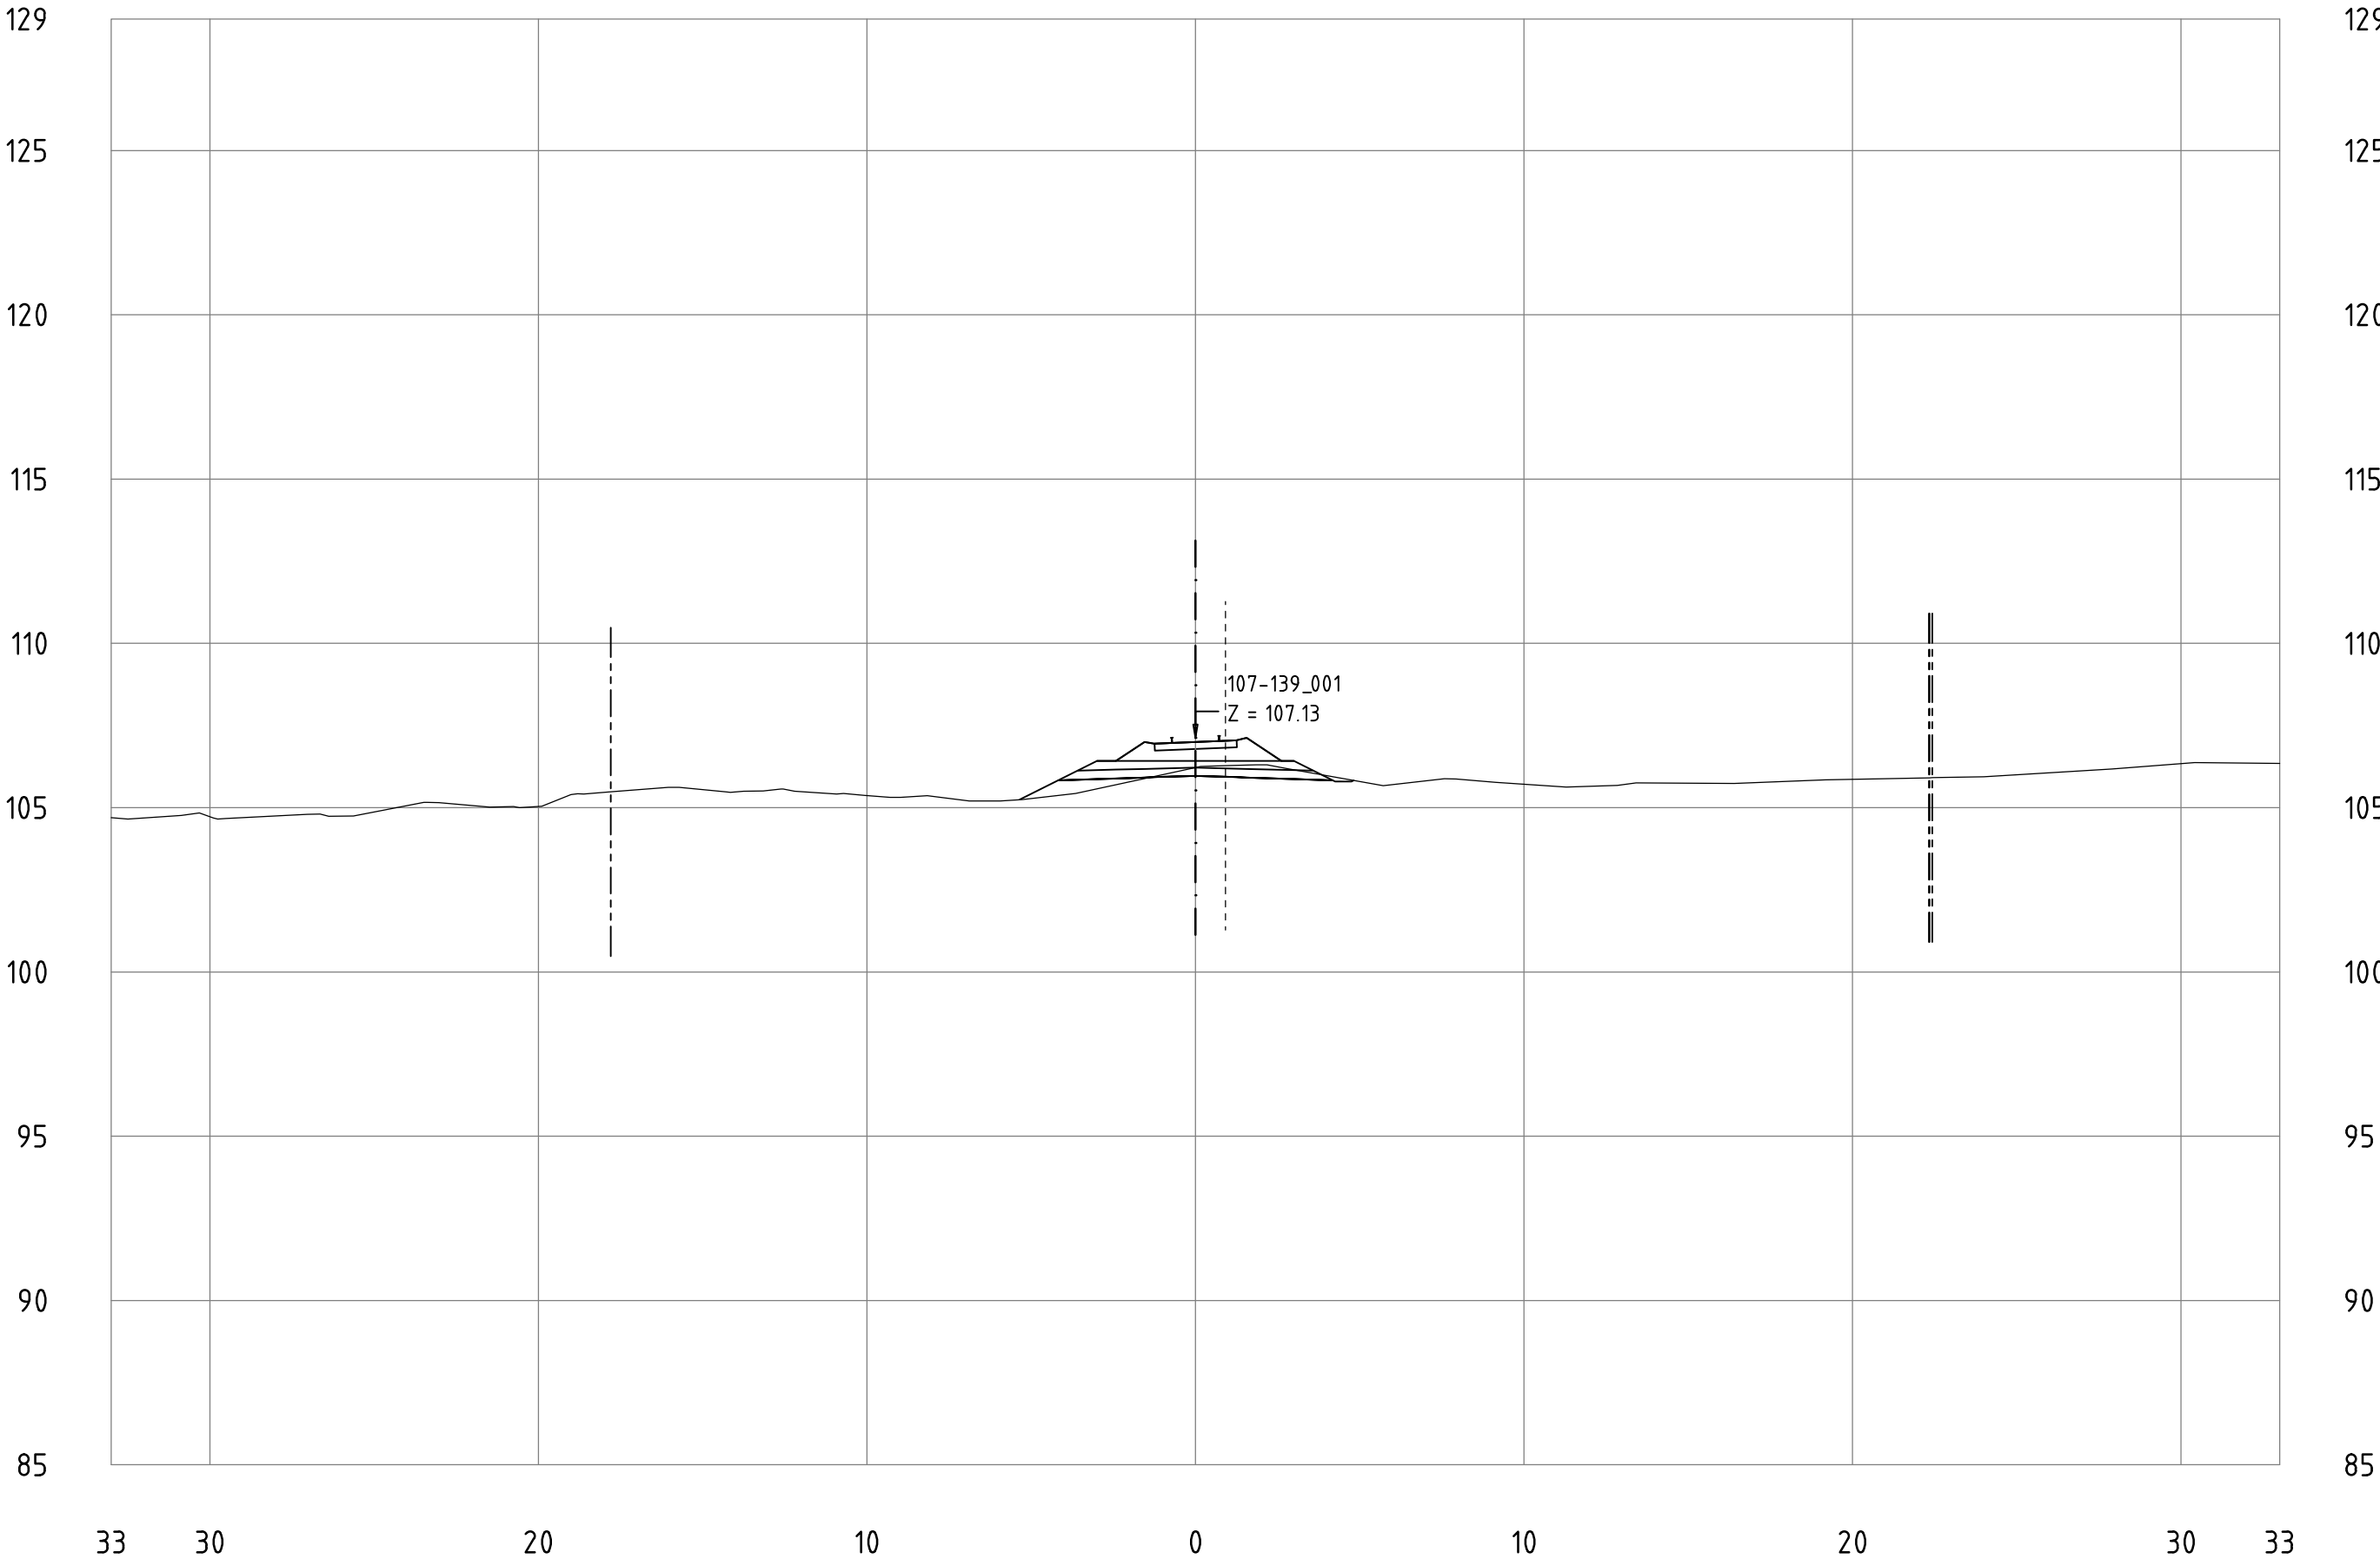


Railway Project

Technical cross-sections 1:200
All dimensions in meters

- Center line of new Railway track
- Center line of existing railway
- Railway Area borderline

107-139_001
KM 117+900

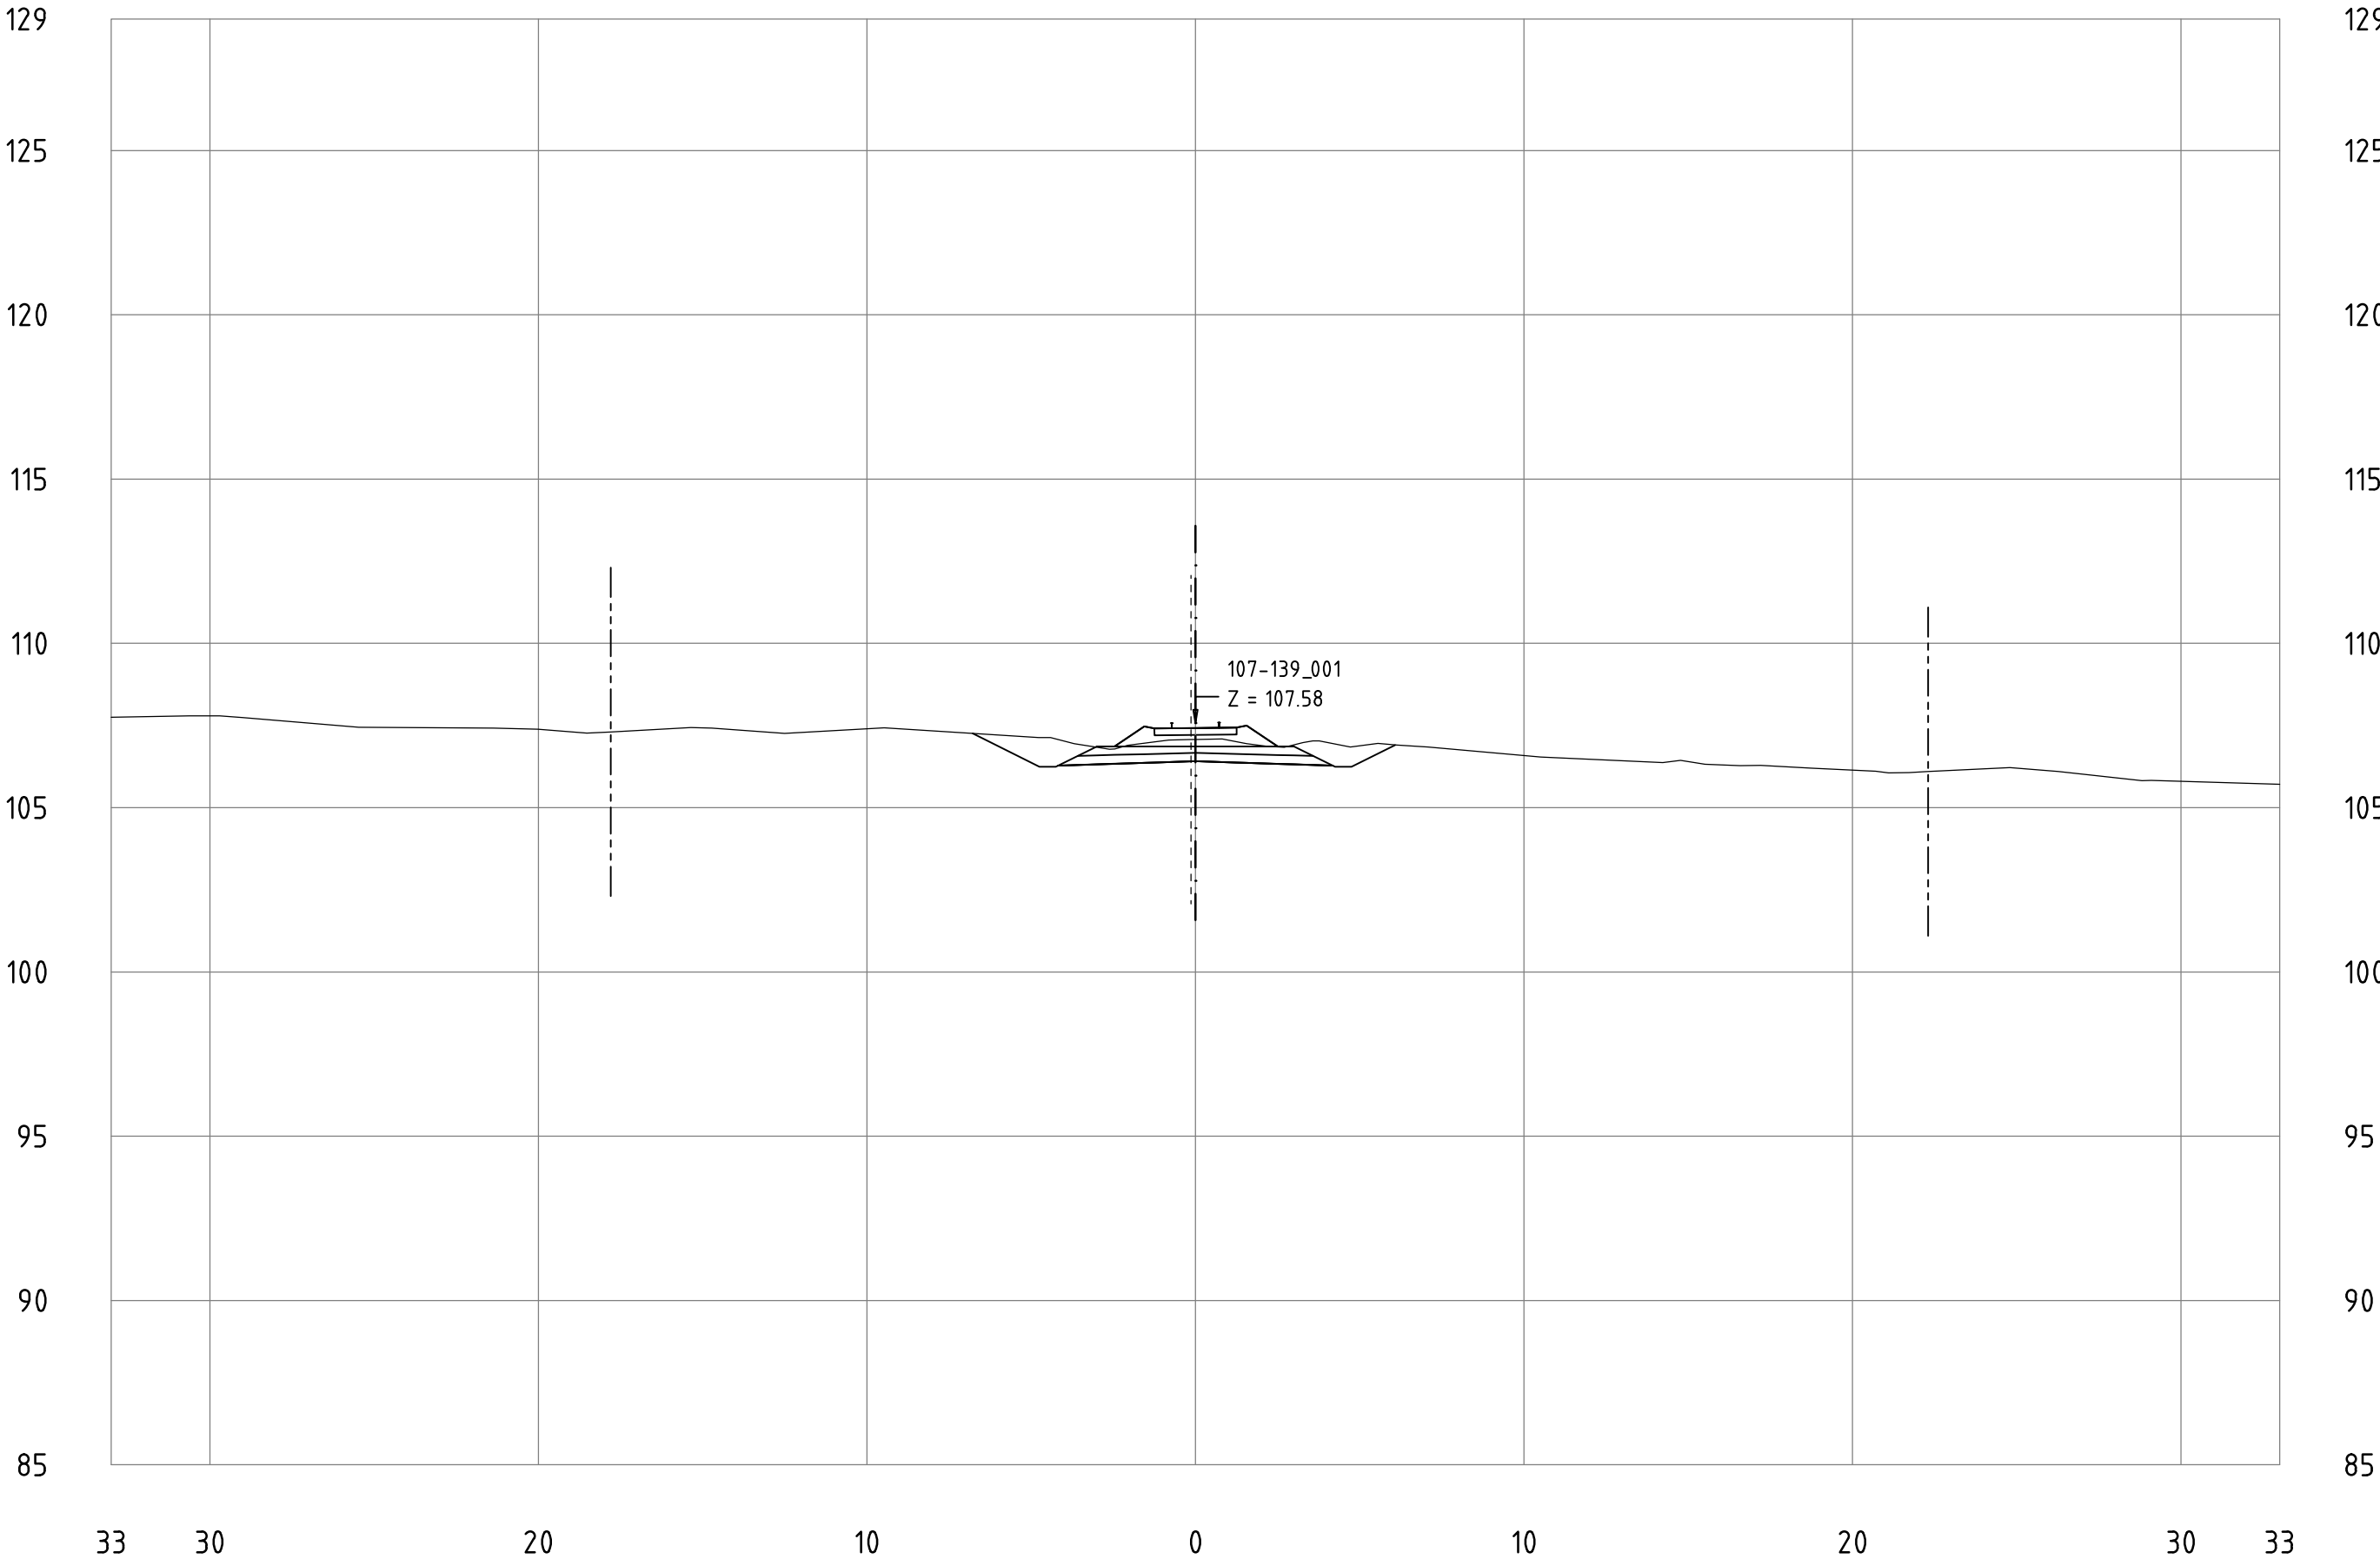


Railway Project

Technical cross-sections 1:200
All dimensions in meters

- Center line of new Railway track
- Center line of existing railway
- Railway Area borderline

107-139_001
KM 117+1000

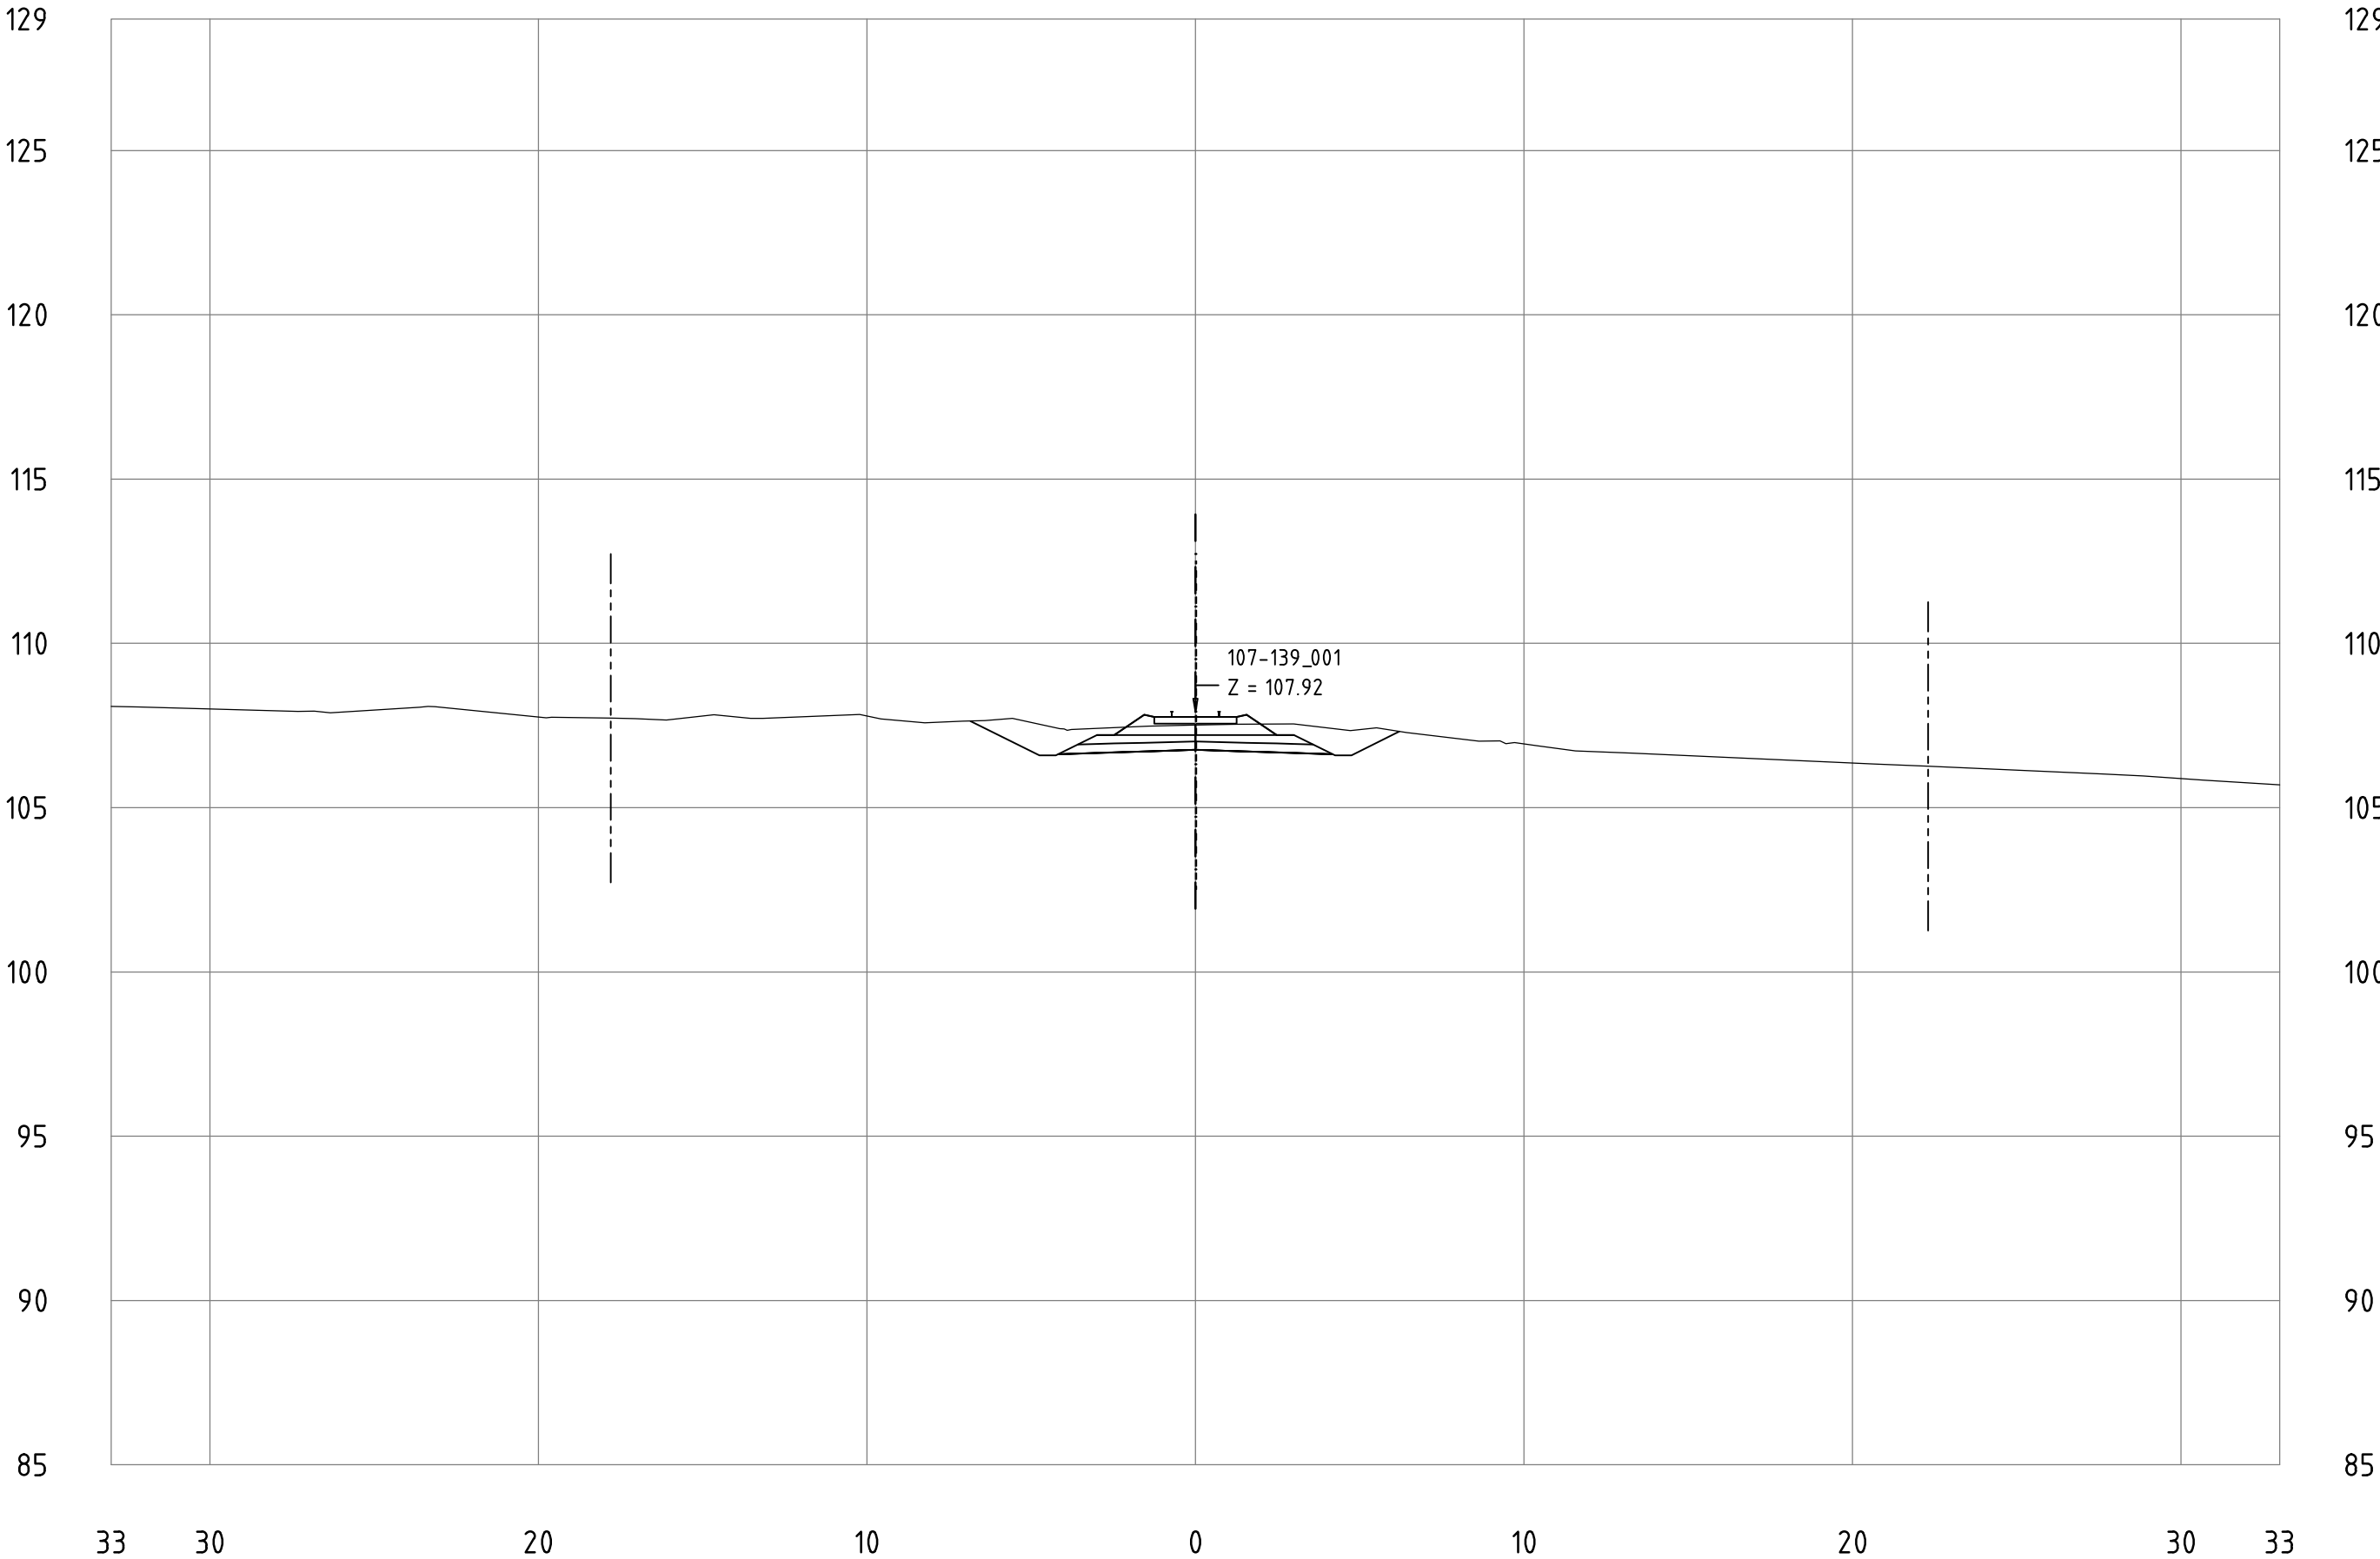


Railway Project

Technical cross-sections 1:200
All dimensions in meters

- Center line of new Railway track
- Center line of existing railway
- Railway Area borderline

107-139_001
KM 118+100

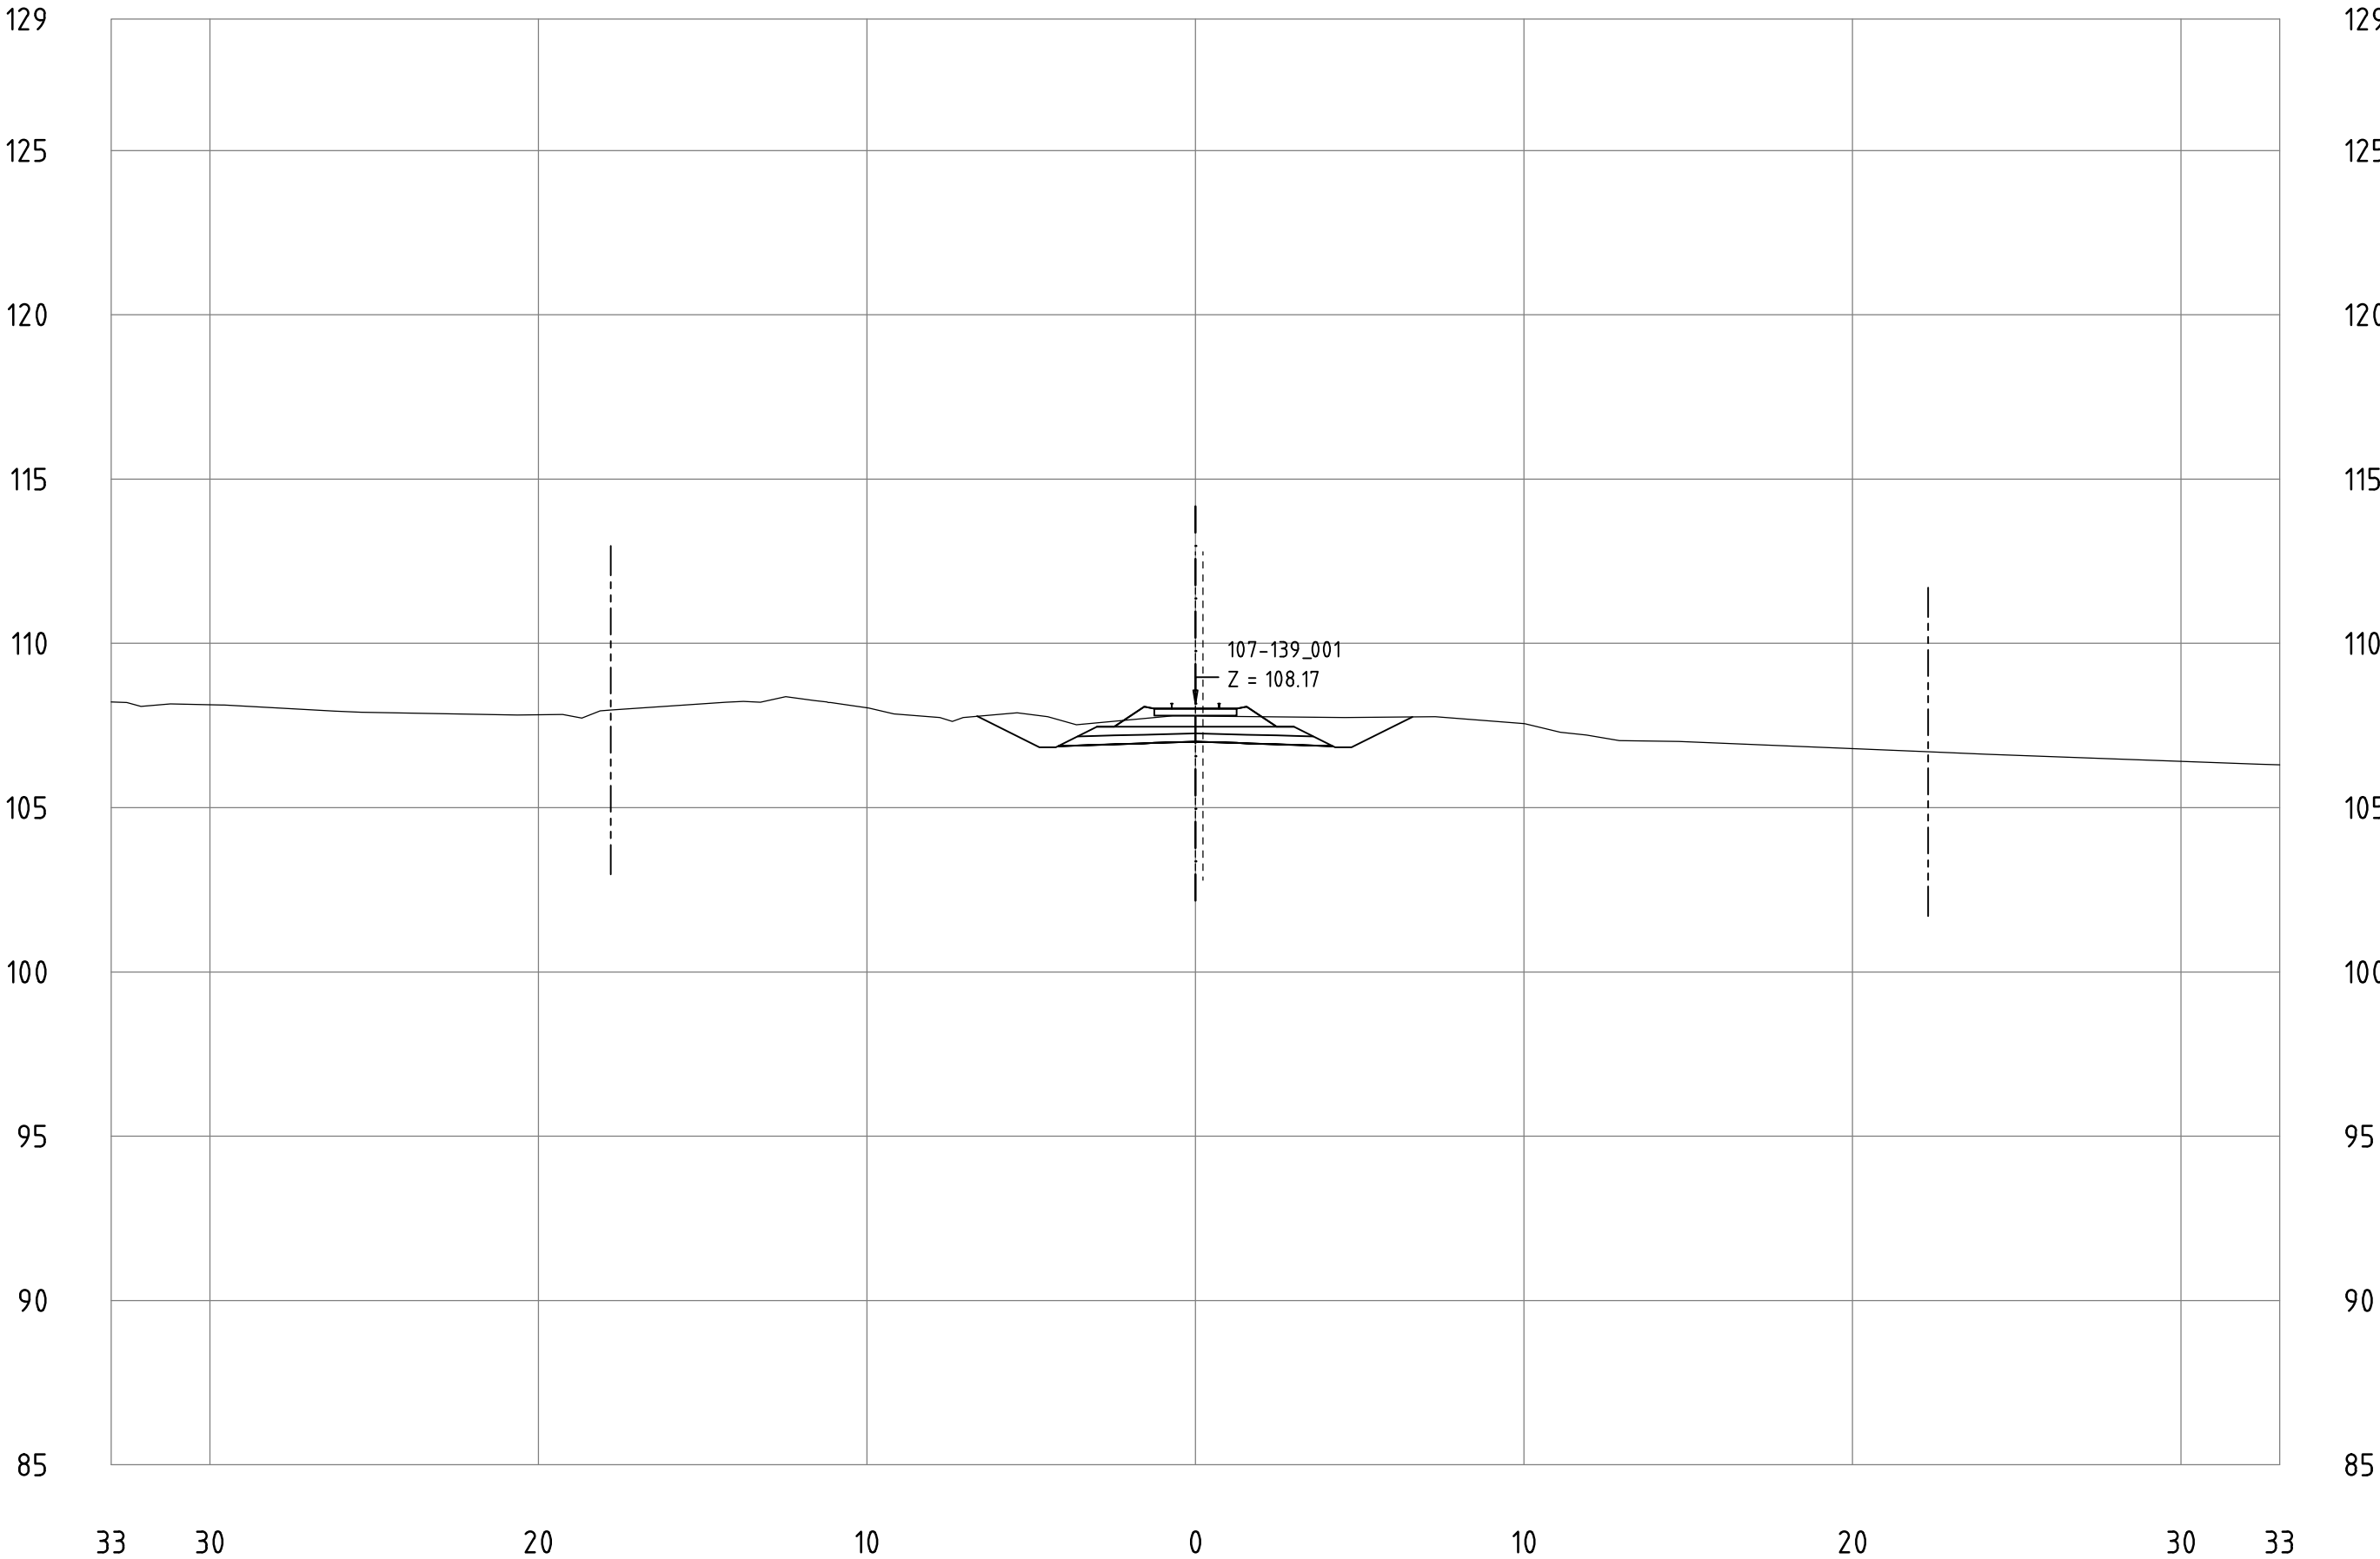


Railway Project

Technical cross-sections 1:200
All dimensions in meters

- Center line of new Railway track
- Center line of existing railway
- Railway Area borderline

107-139_001
KM 118+200

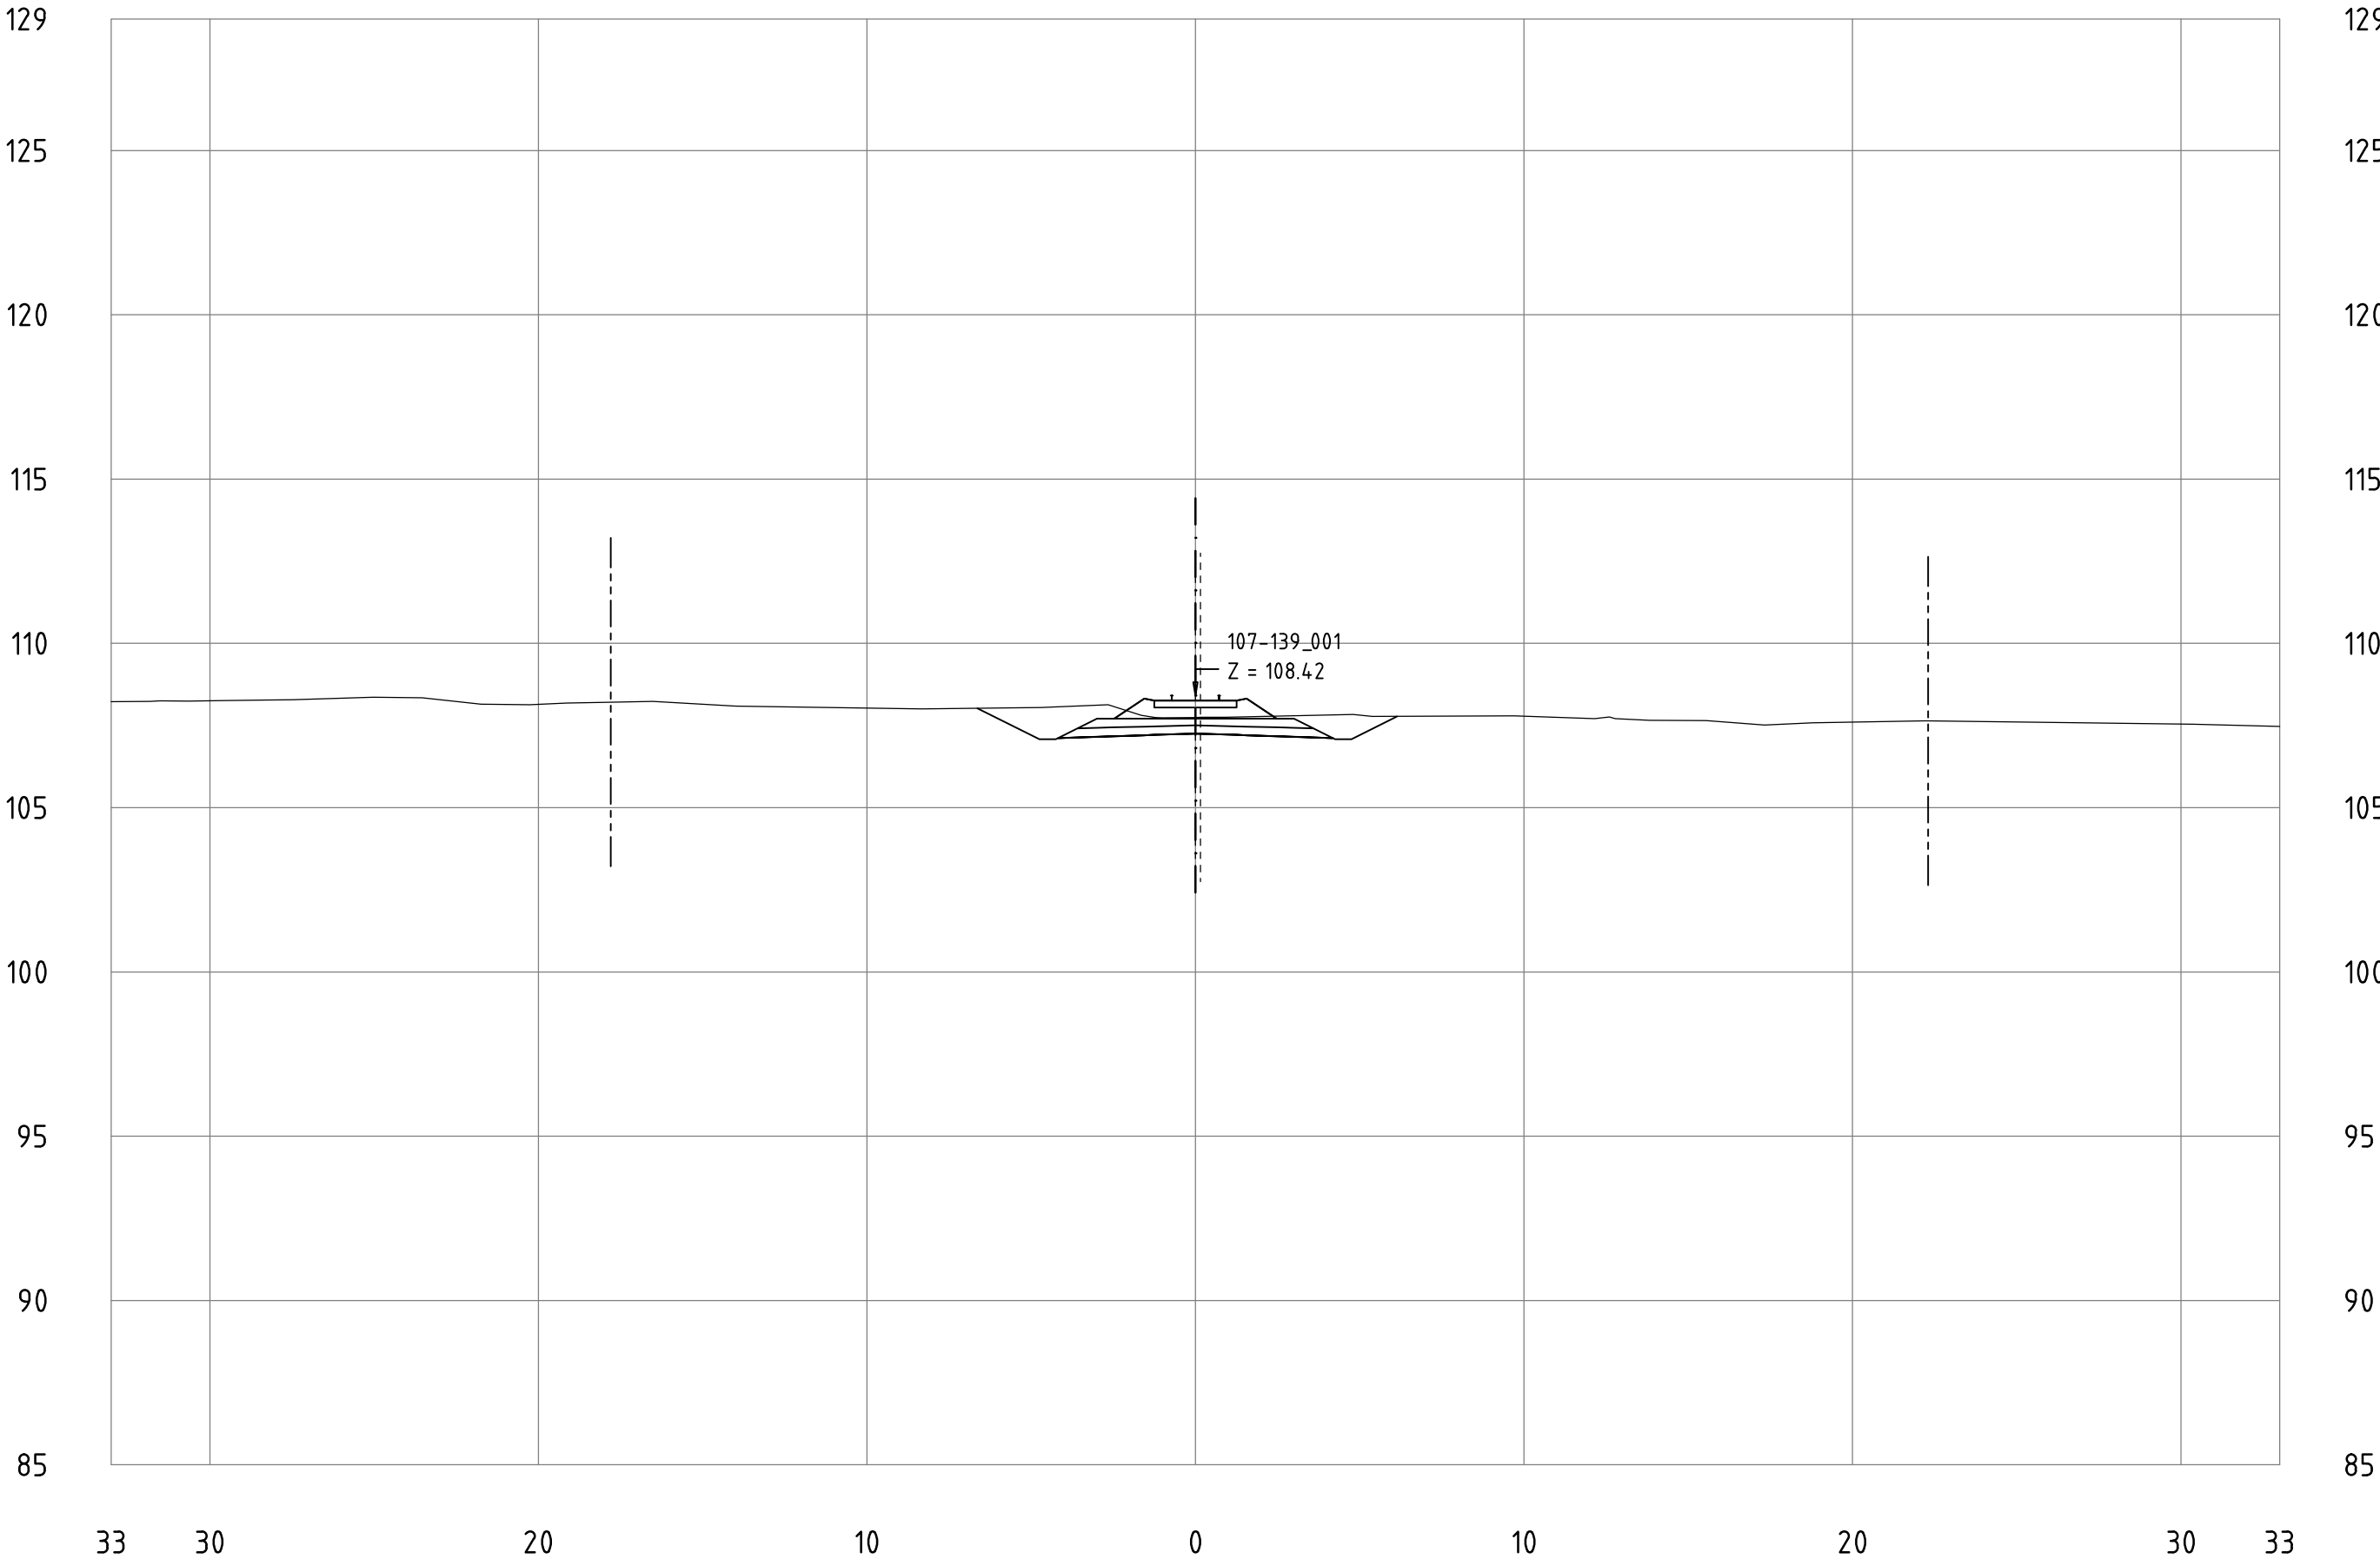


Railway Project

Technical cross-sections 1:200
All dimensions in meters

- Center line of new Railway track
- Center line of existing railway
- Railway Area borderline

107-139_001
KM 118+300

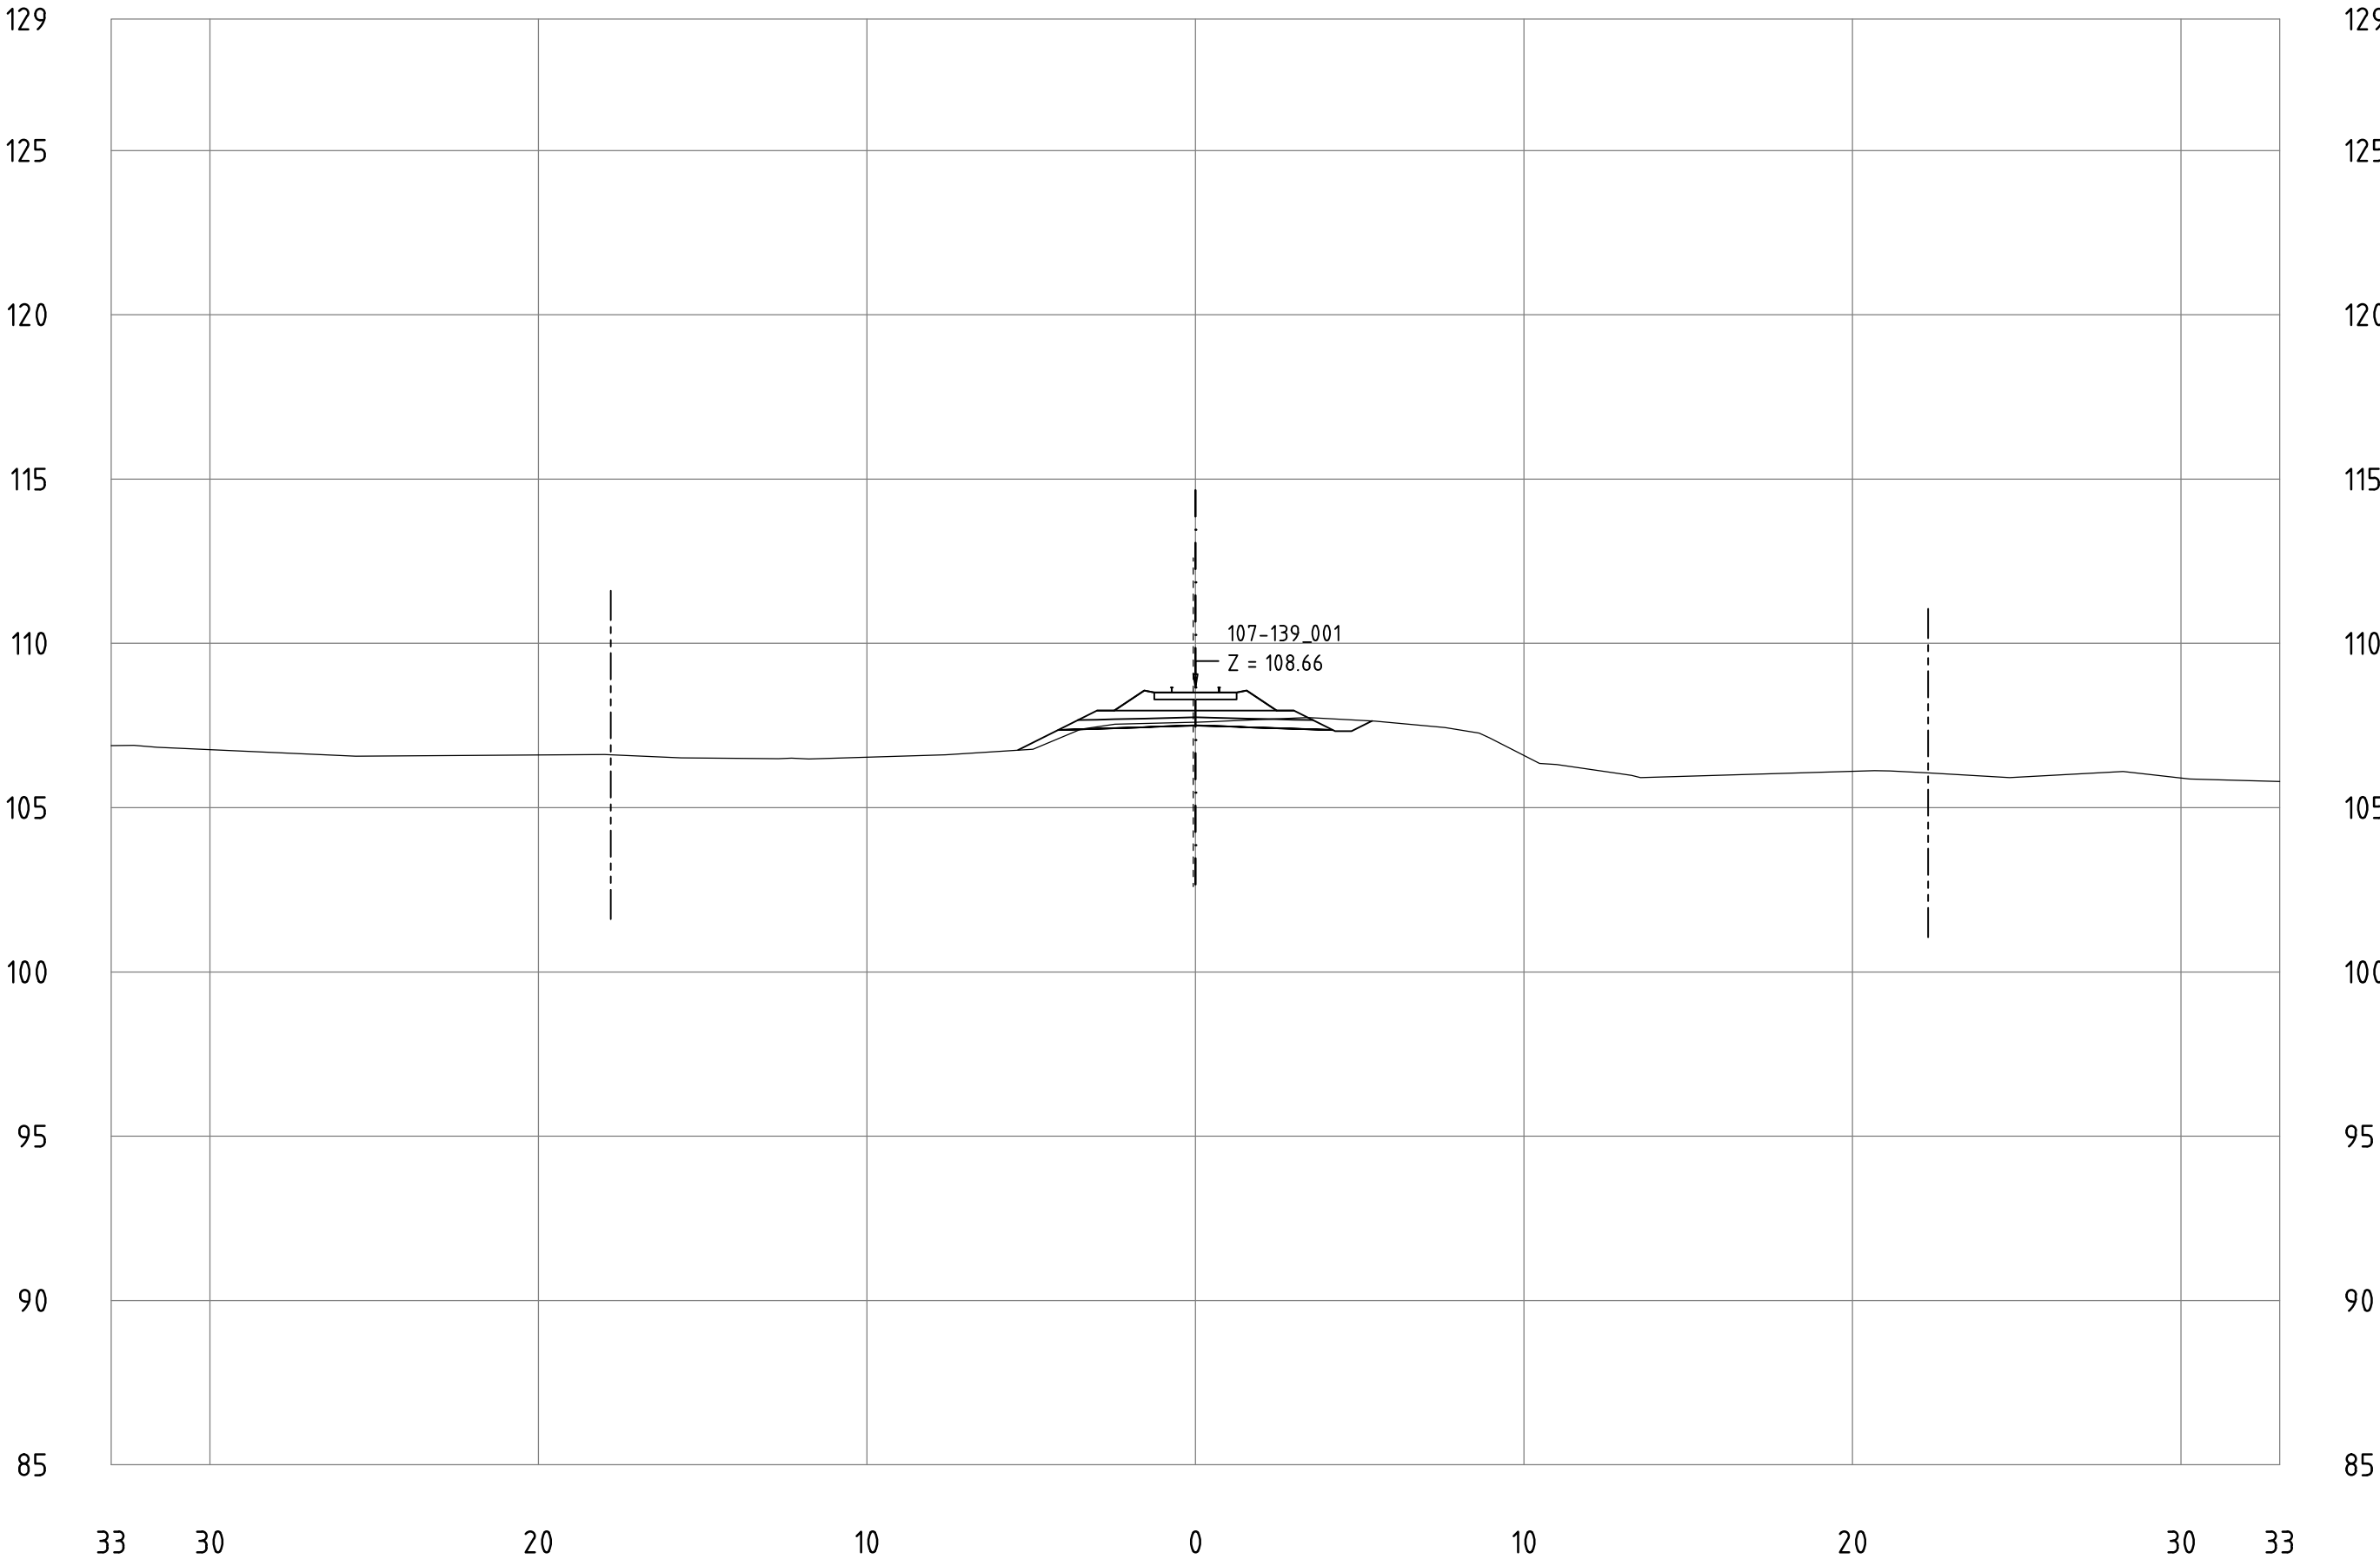



Railway Project

Technical cross-sections 1:200
All dimensions in meters

- Center line of new Railway track
- Center line of existing railway
- Railway Area borderline

107-139_001
KM 118+400

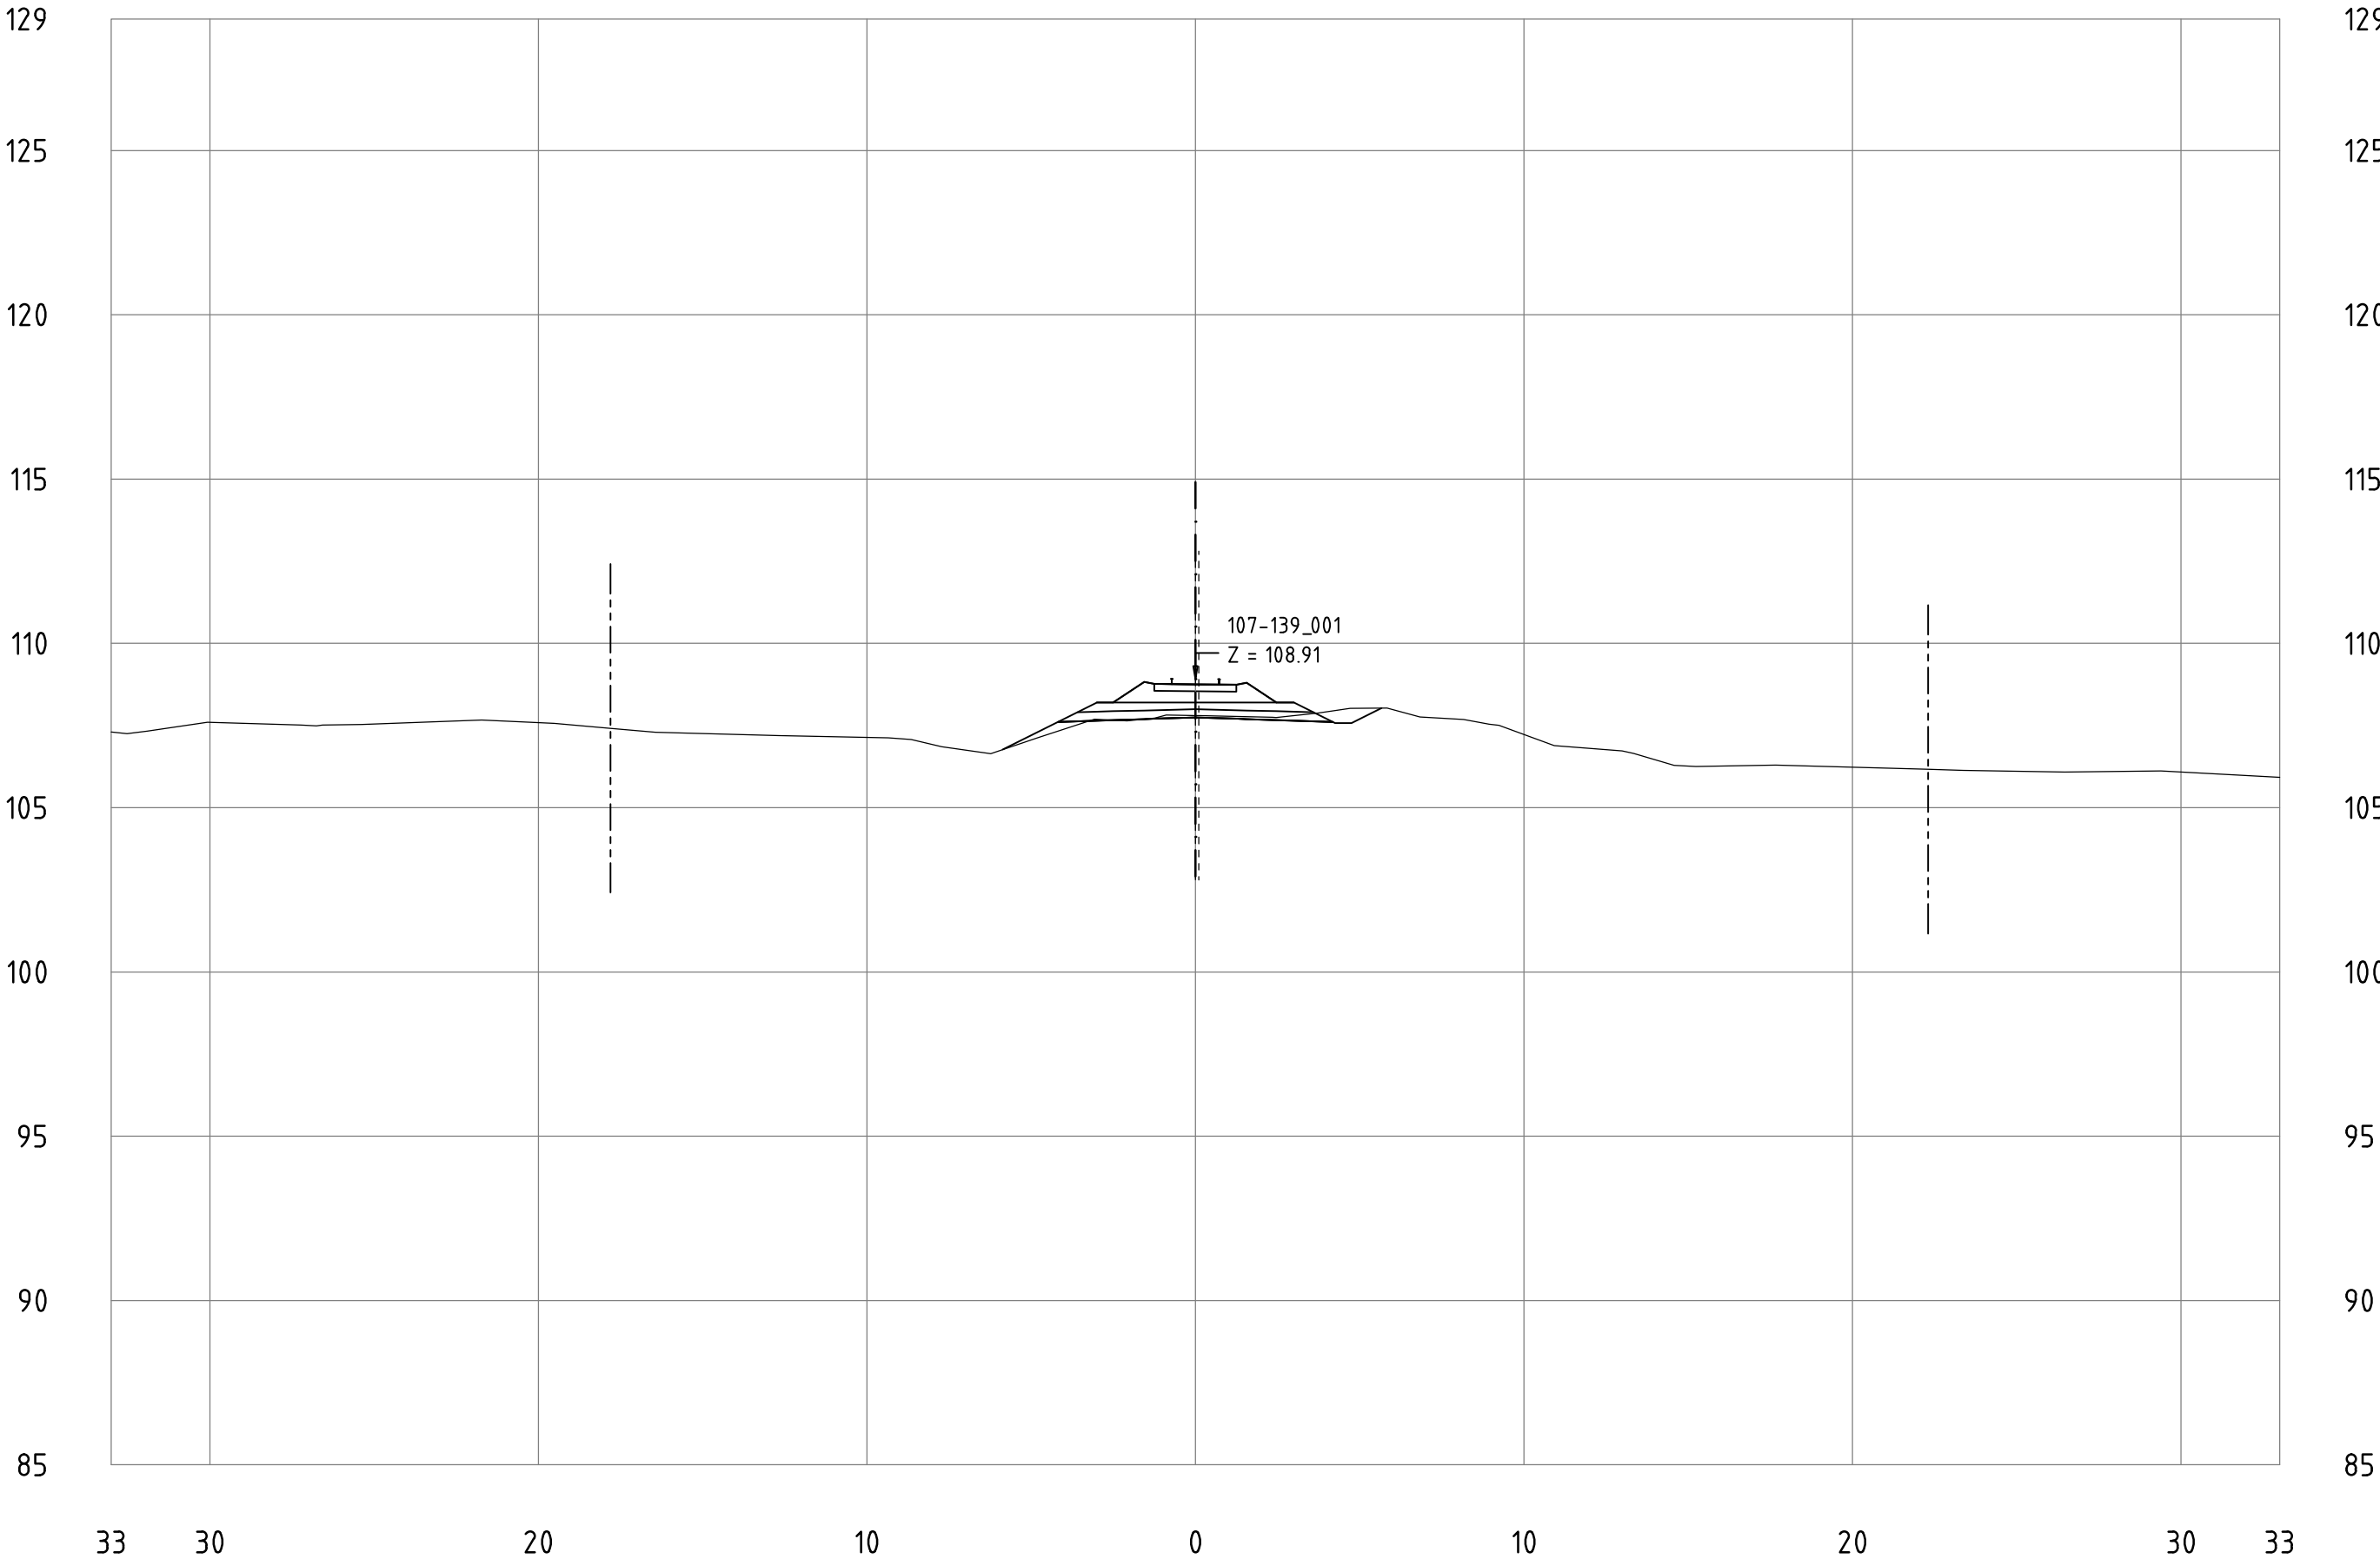

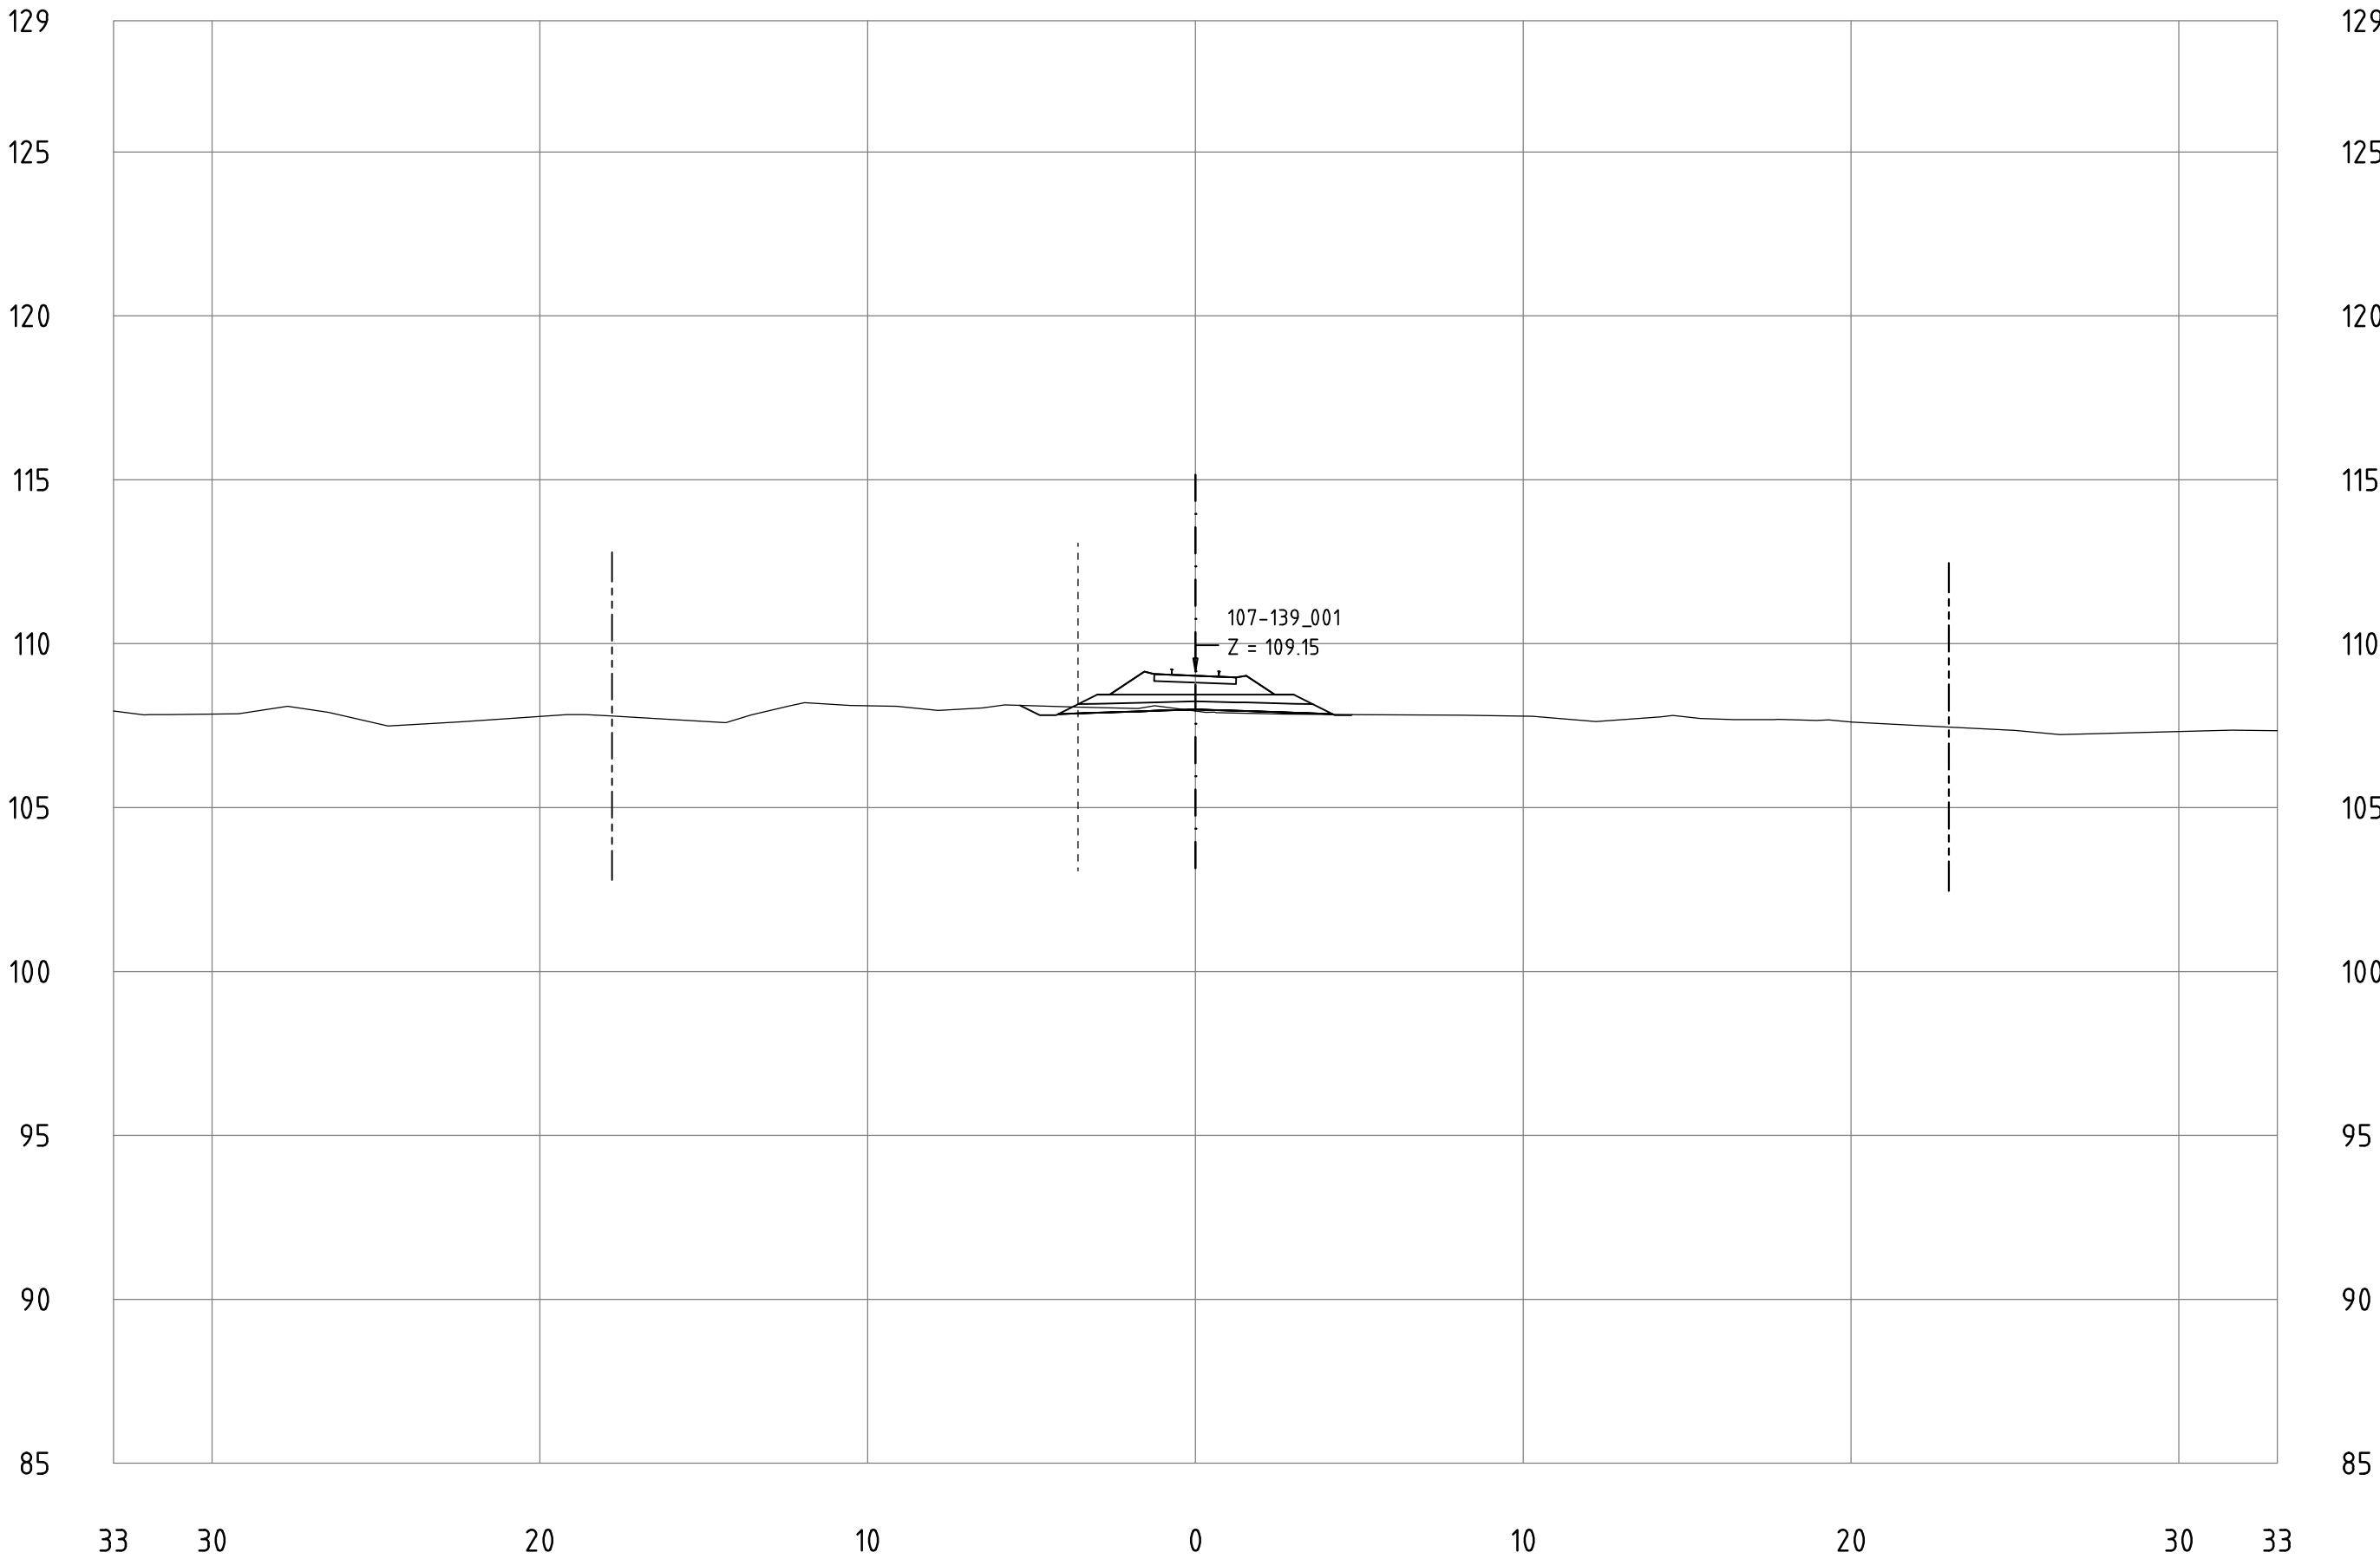


Railway Project

Technical cross-sections 1:200
All dimensions in meters

- Center line of new Railway track
- Center line of existing railway
- Railway Area borderline

107-139_001
KM 118+600

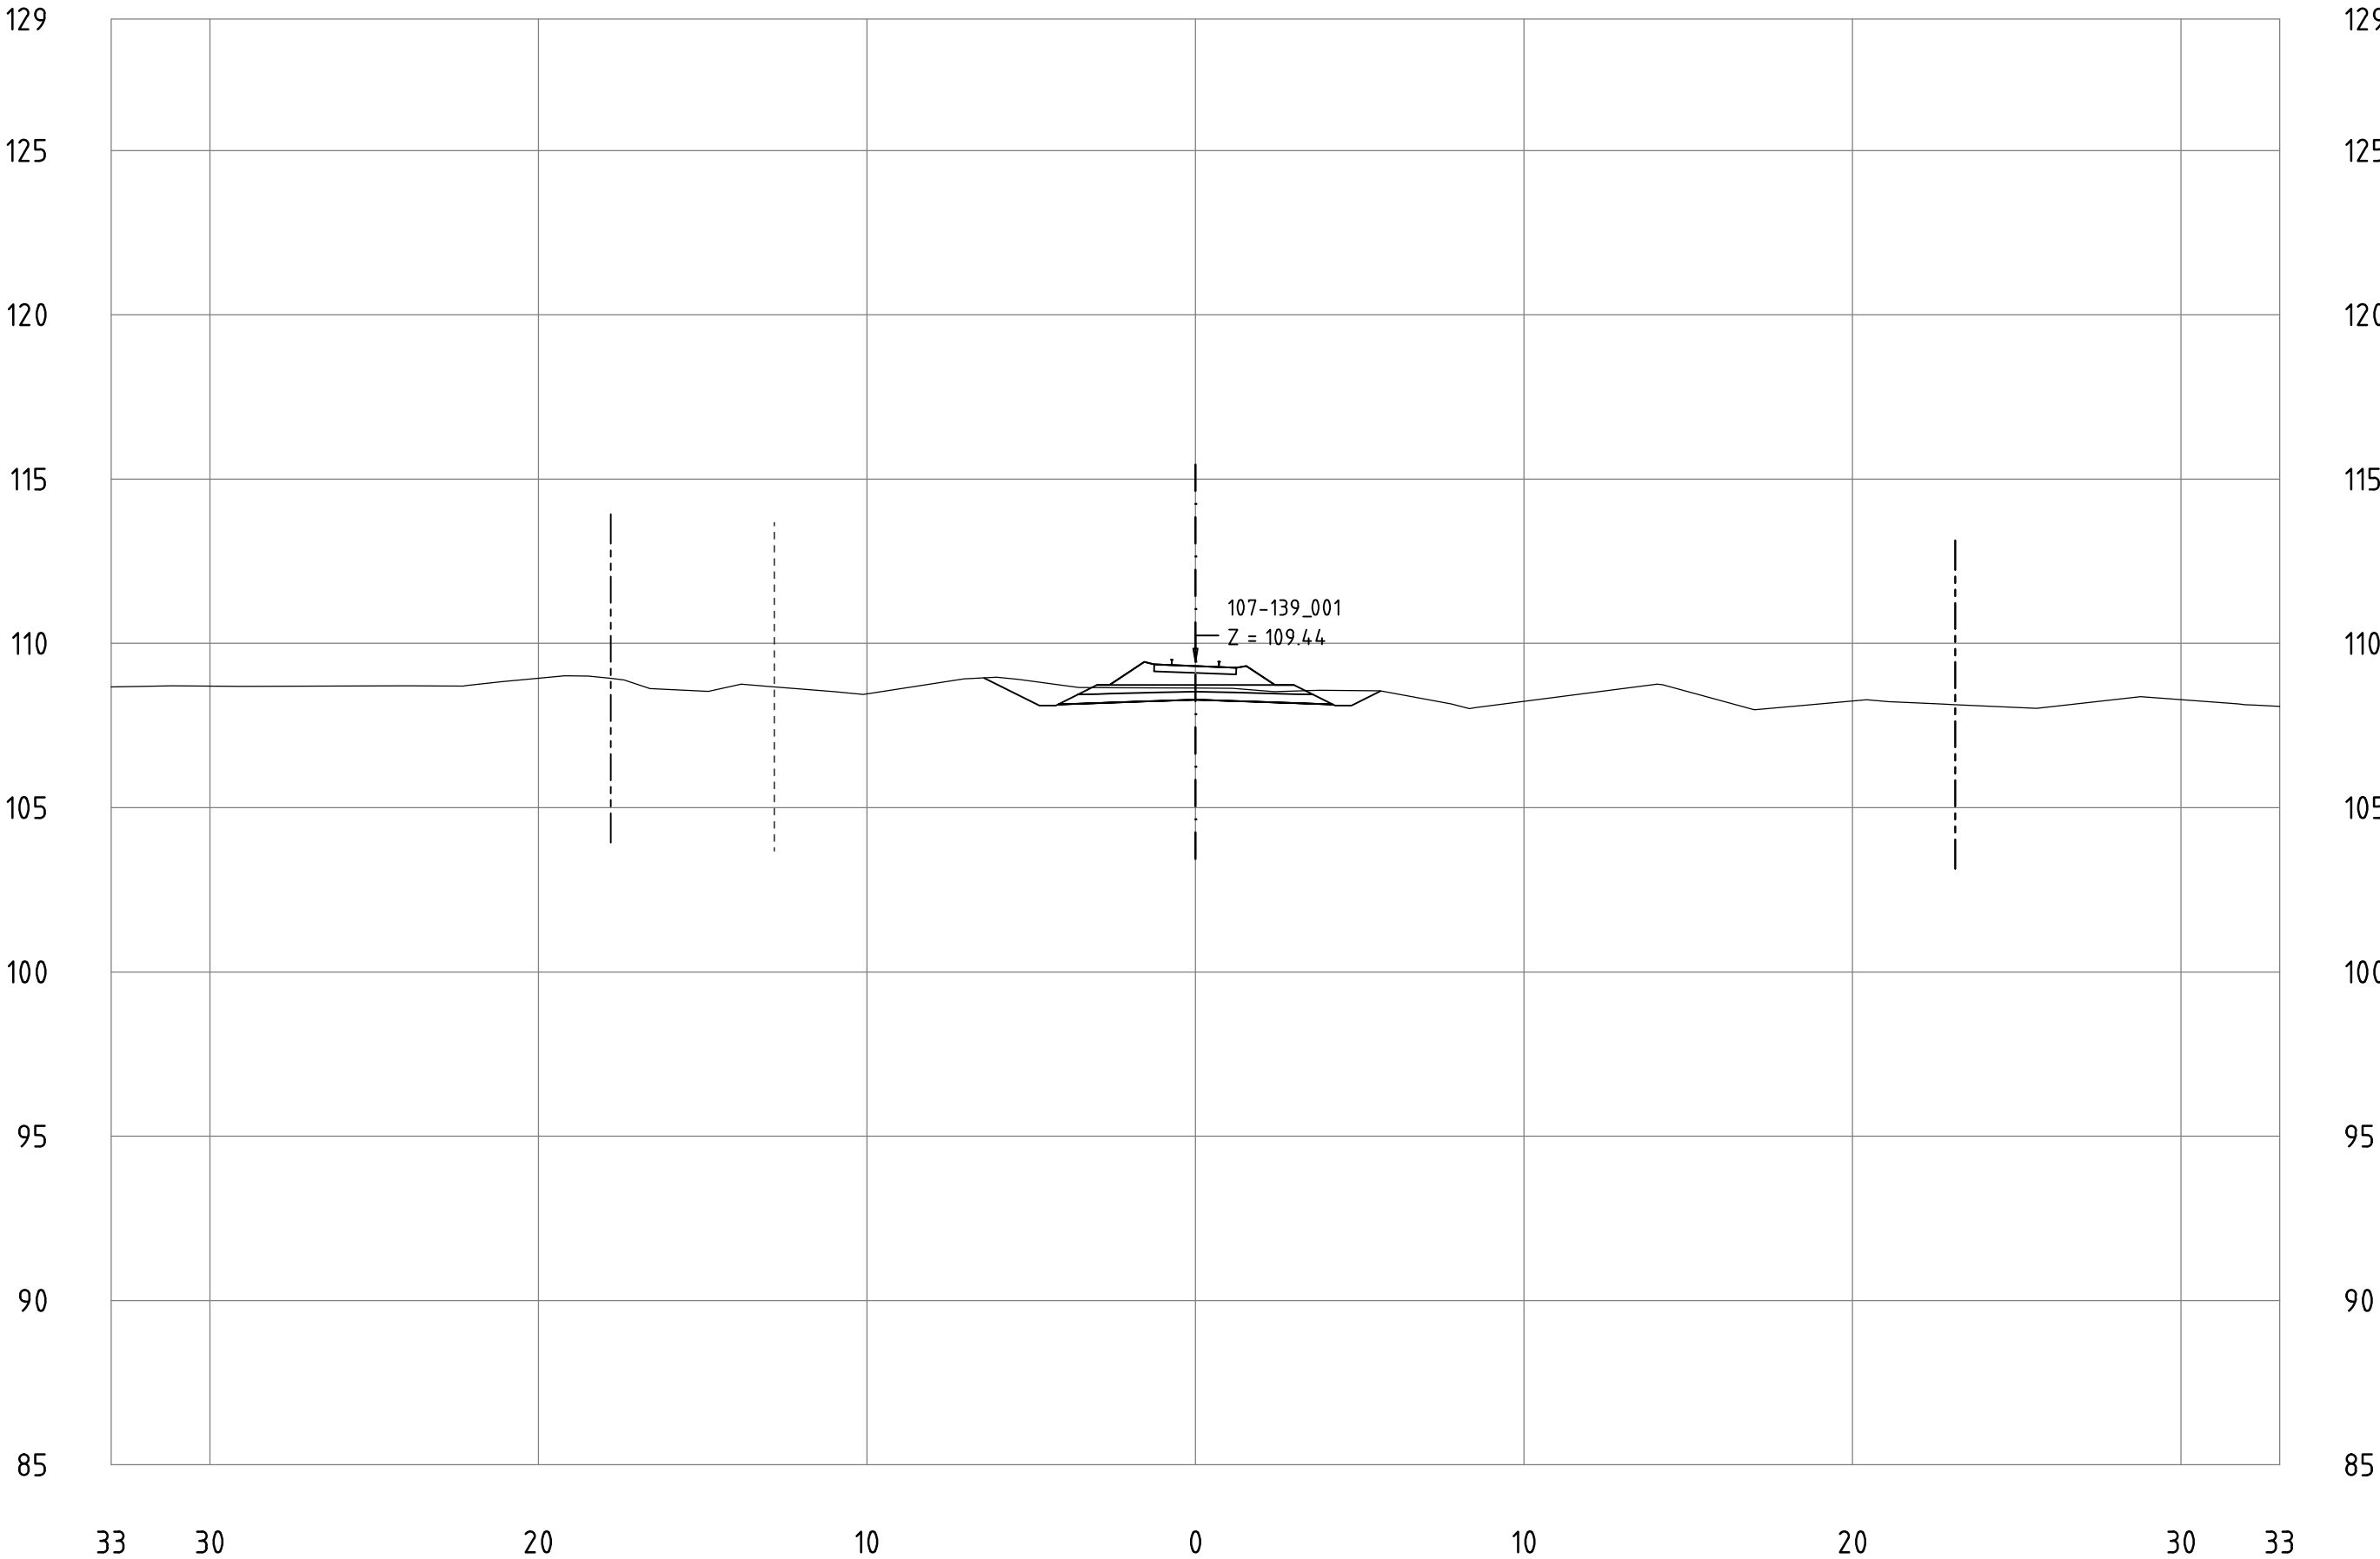


Railway Project

Technical cross-sections 1:200
All dimensions in meters

- Center line of new Railway track
- Center line of existing railway
- Railway Area borderline

107-139_001
KM 118+700

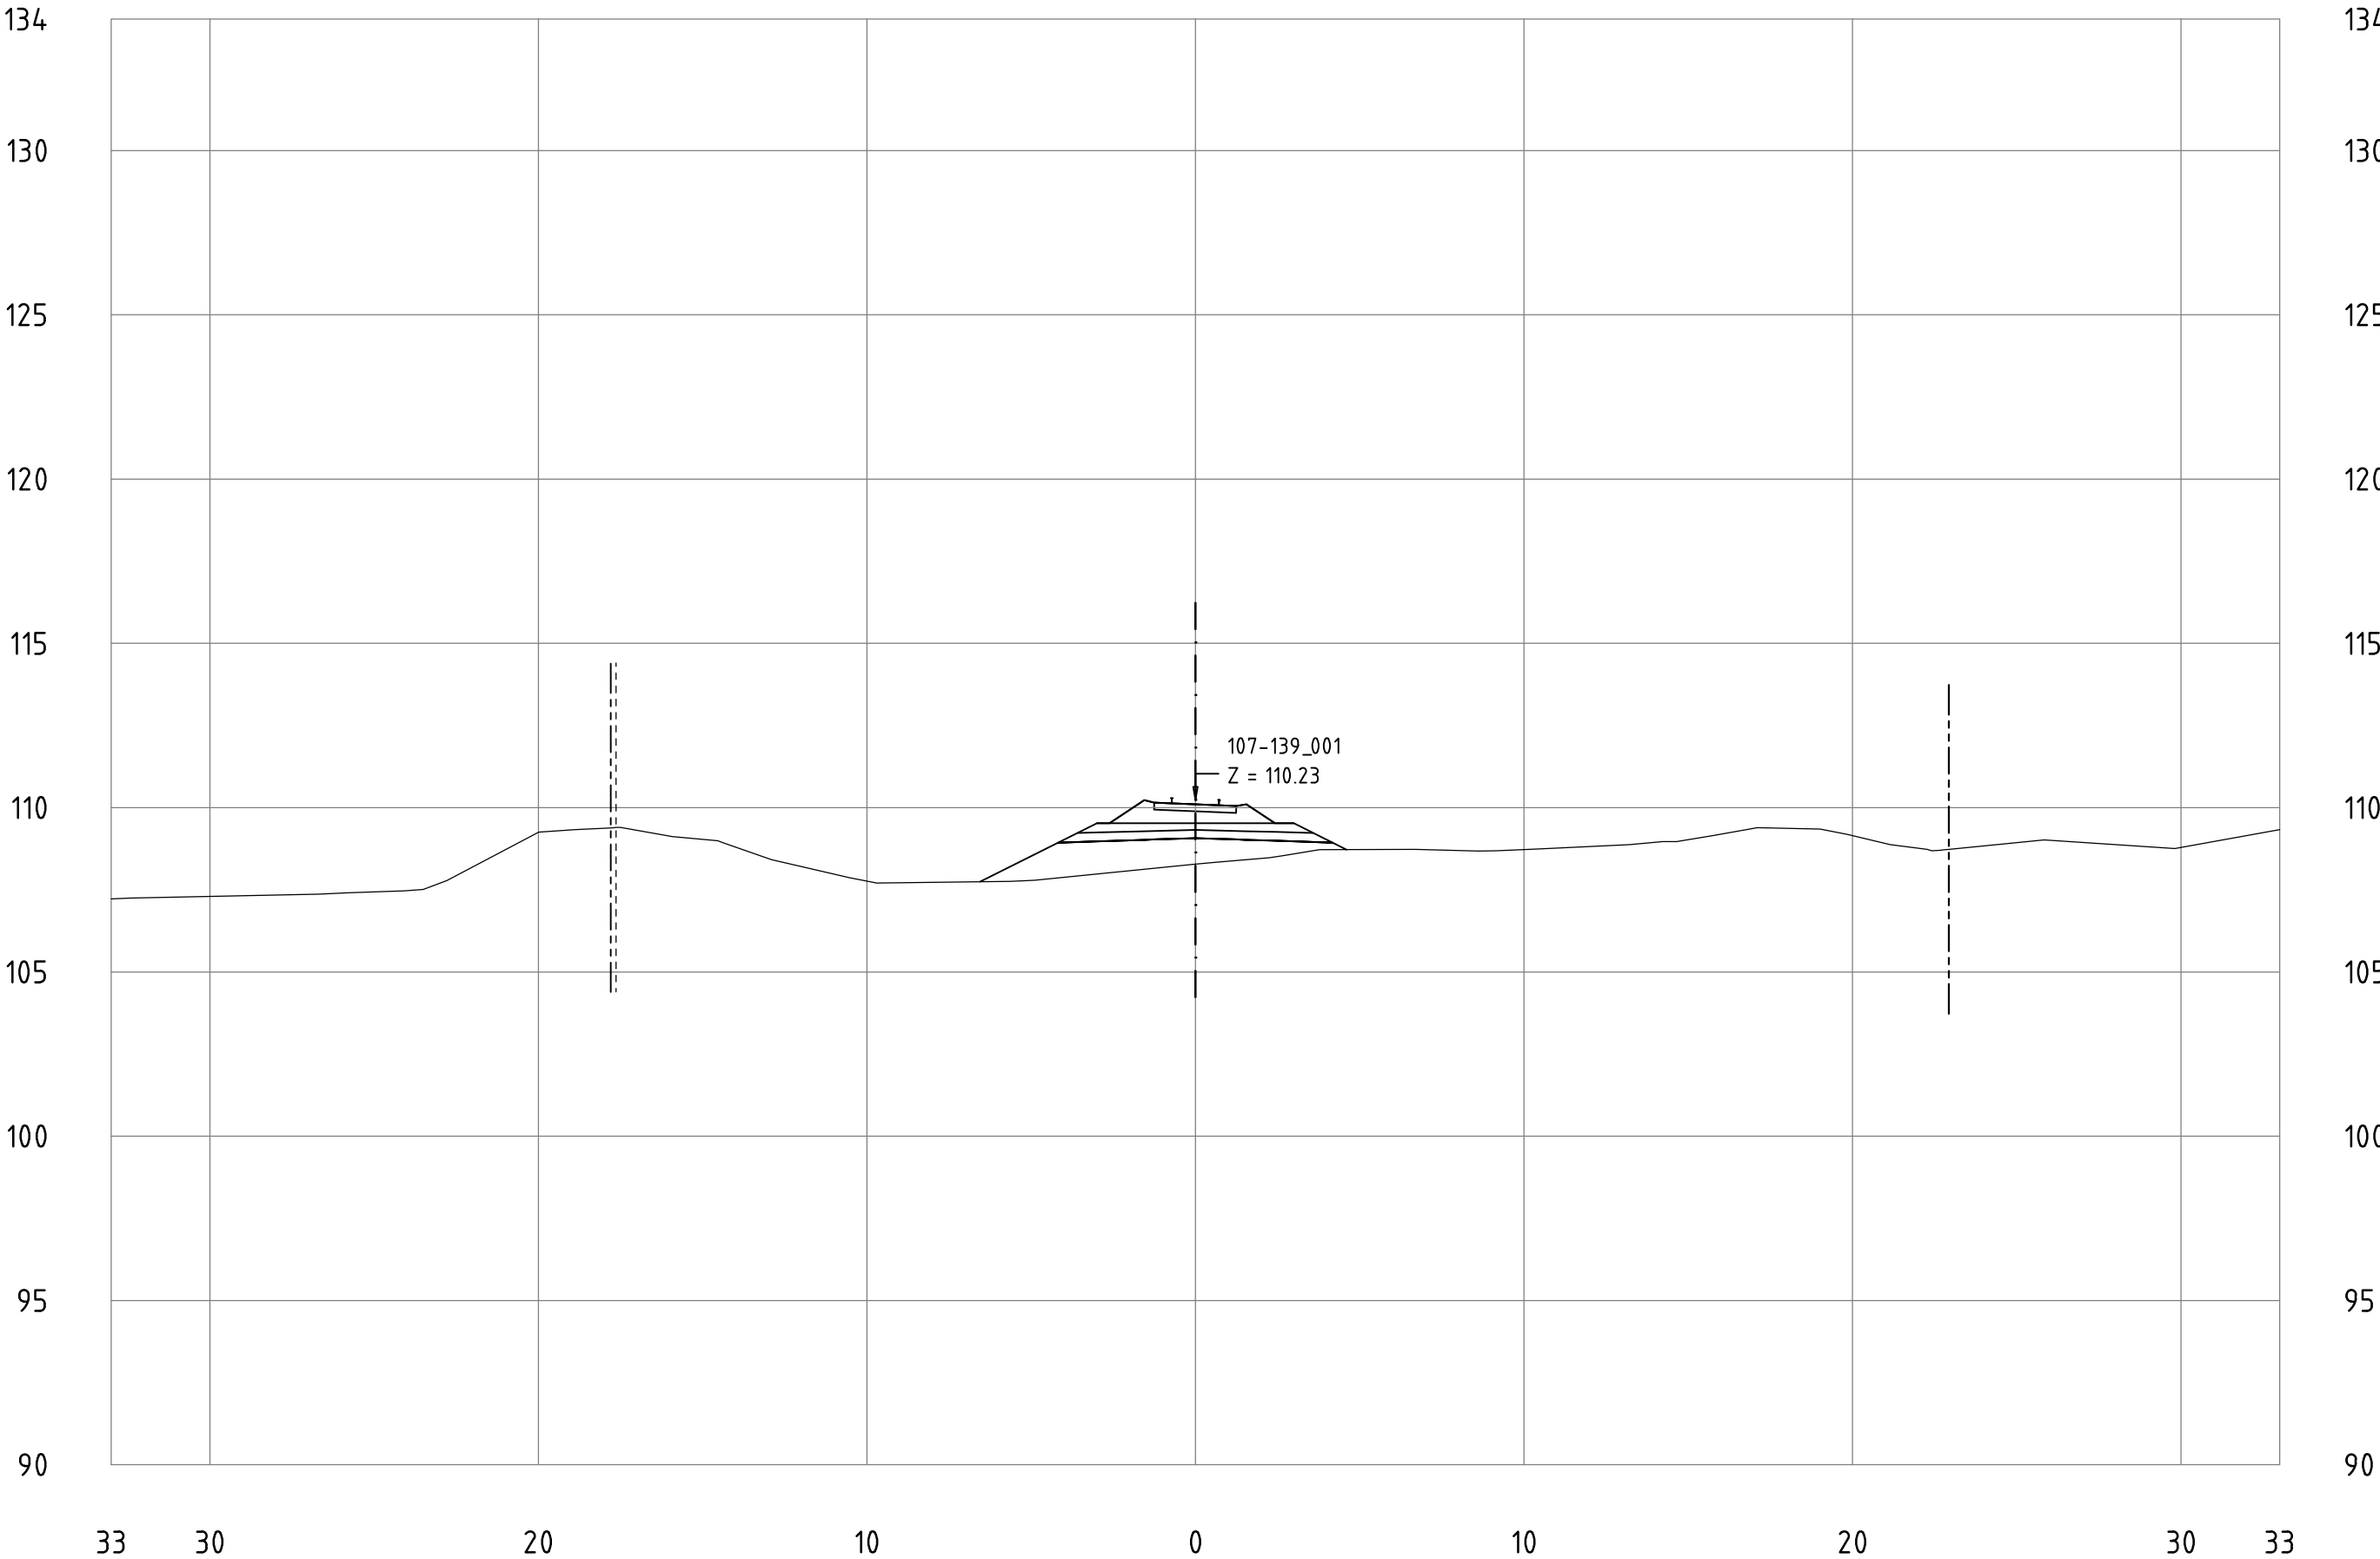


Railway Project

Technical cross-sections 1:200
All dimensions in meters

- Center line of new Railway track
- Center line of existing railway
- Railway Area borderline

107-139_001
KM 118+800

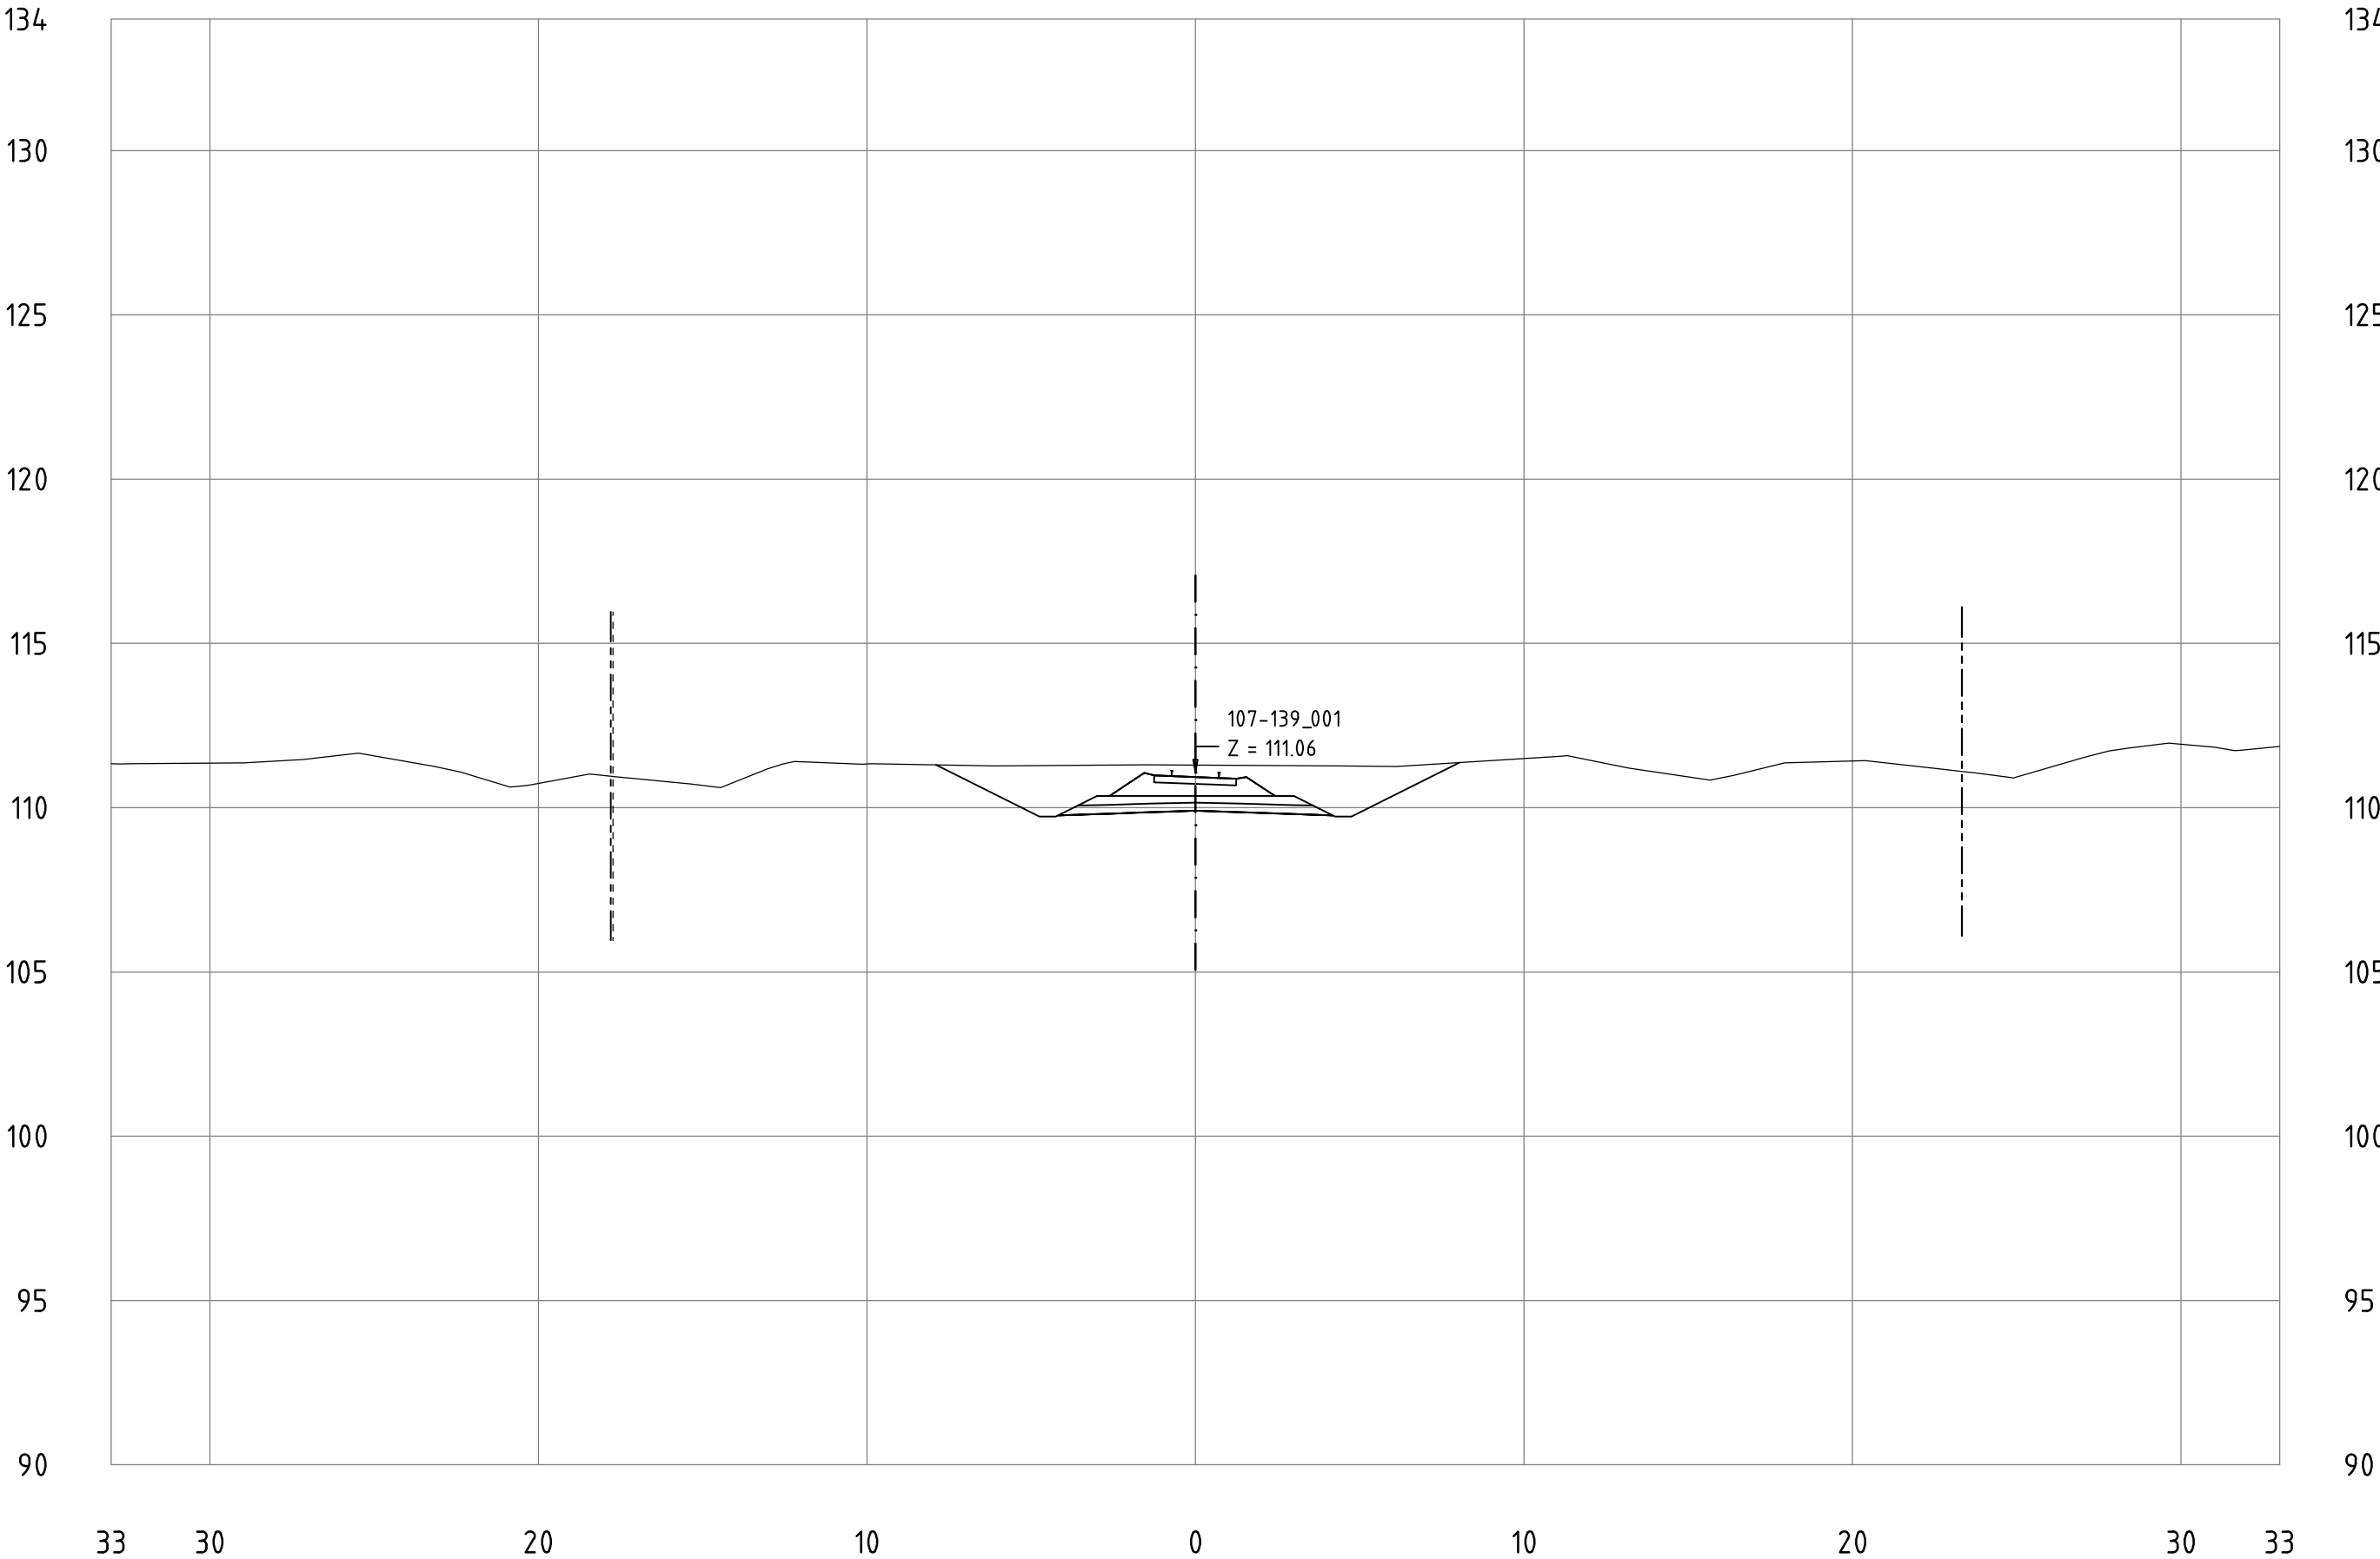


Railway Project

Technical cross-sections 1:200
All dimensions in meters

- Center line of new Railway track
- Center line of existing railway
- Railway Area borderline

107-139_001
KM 118+900

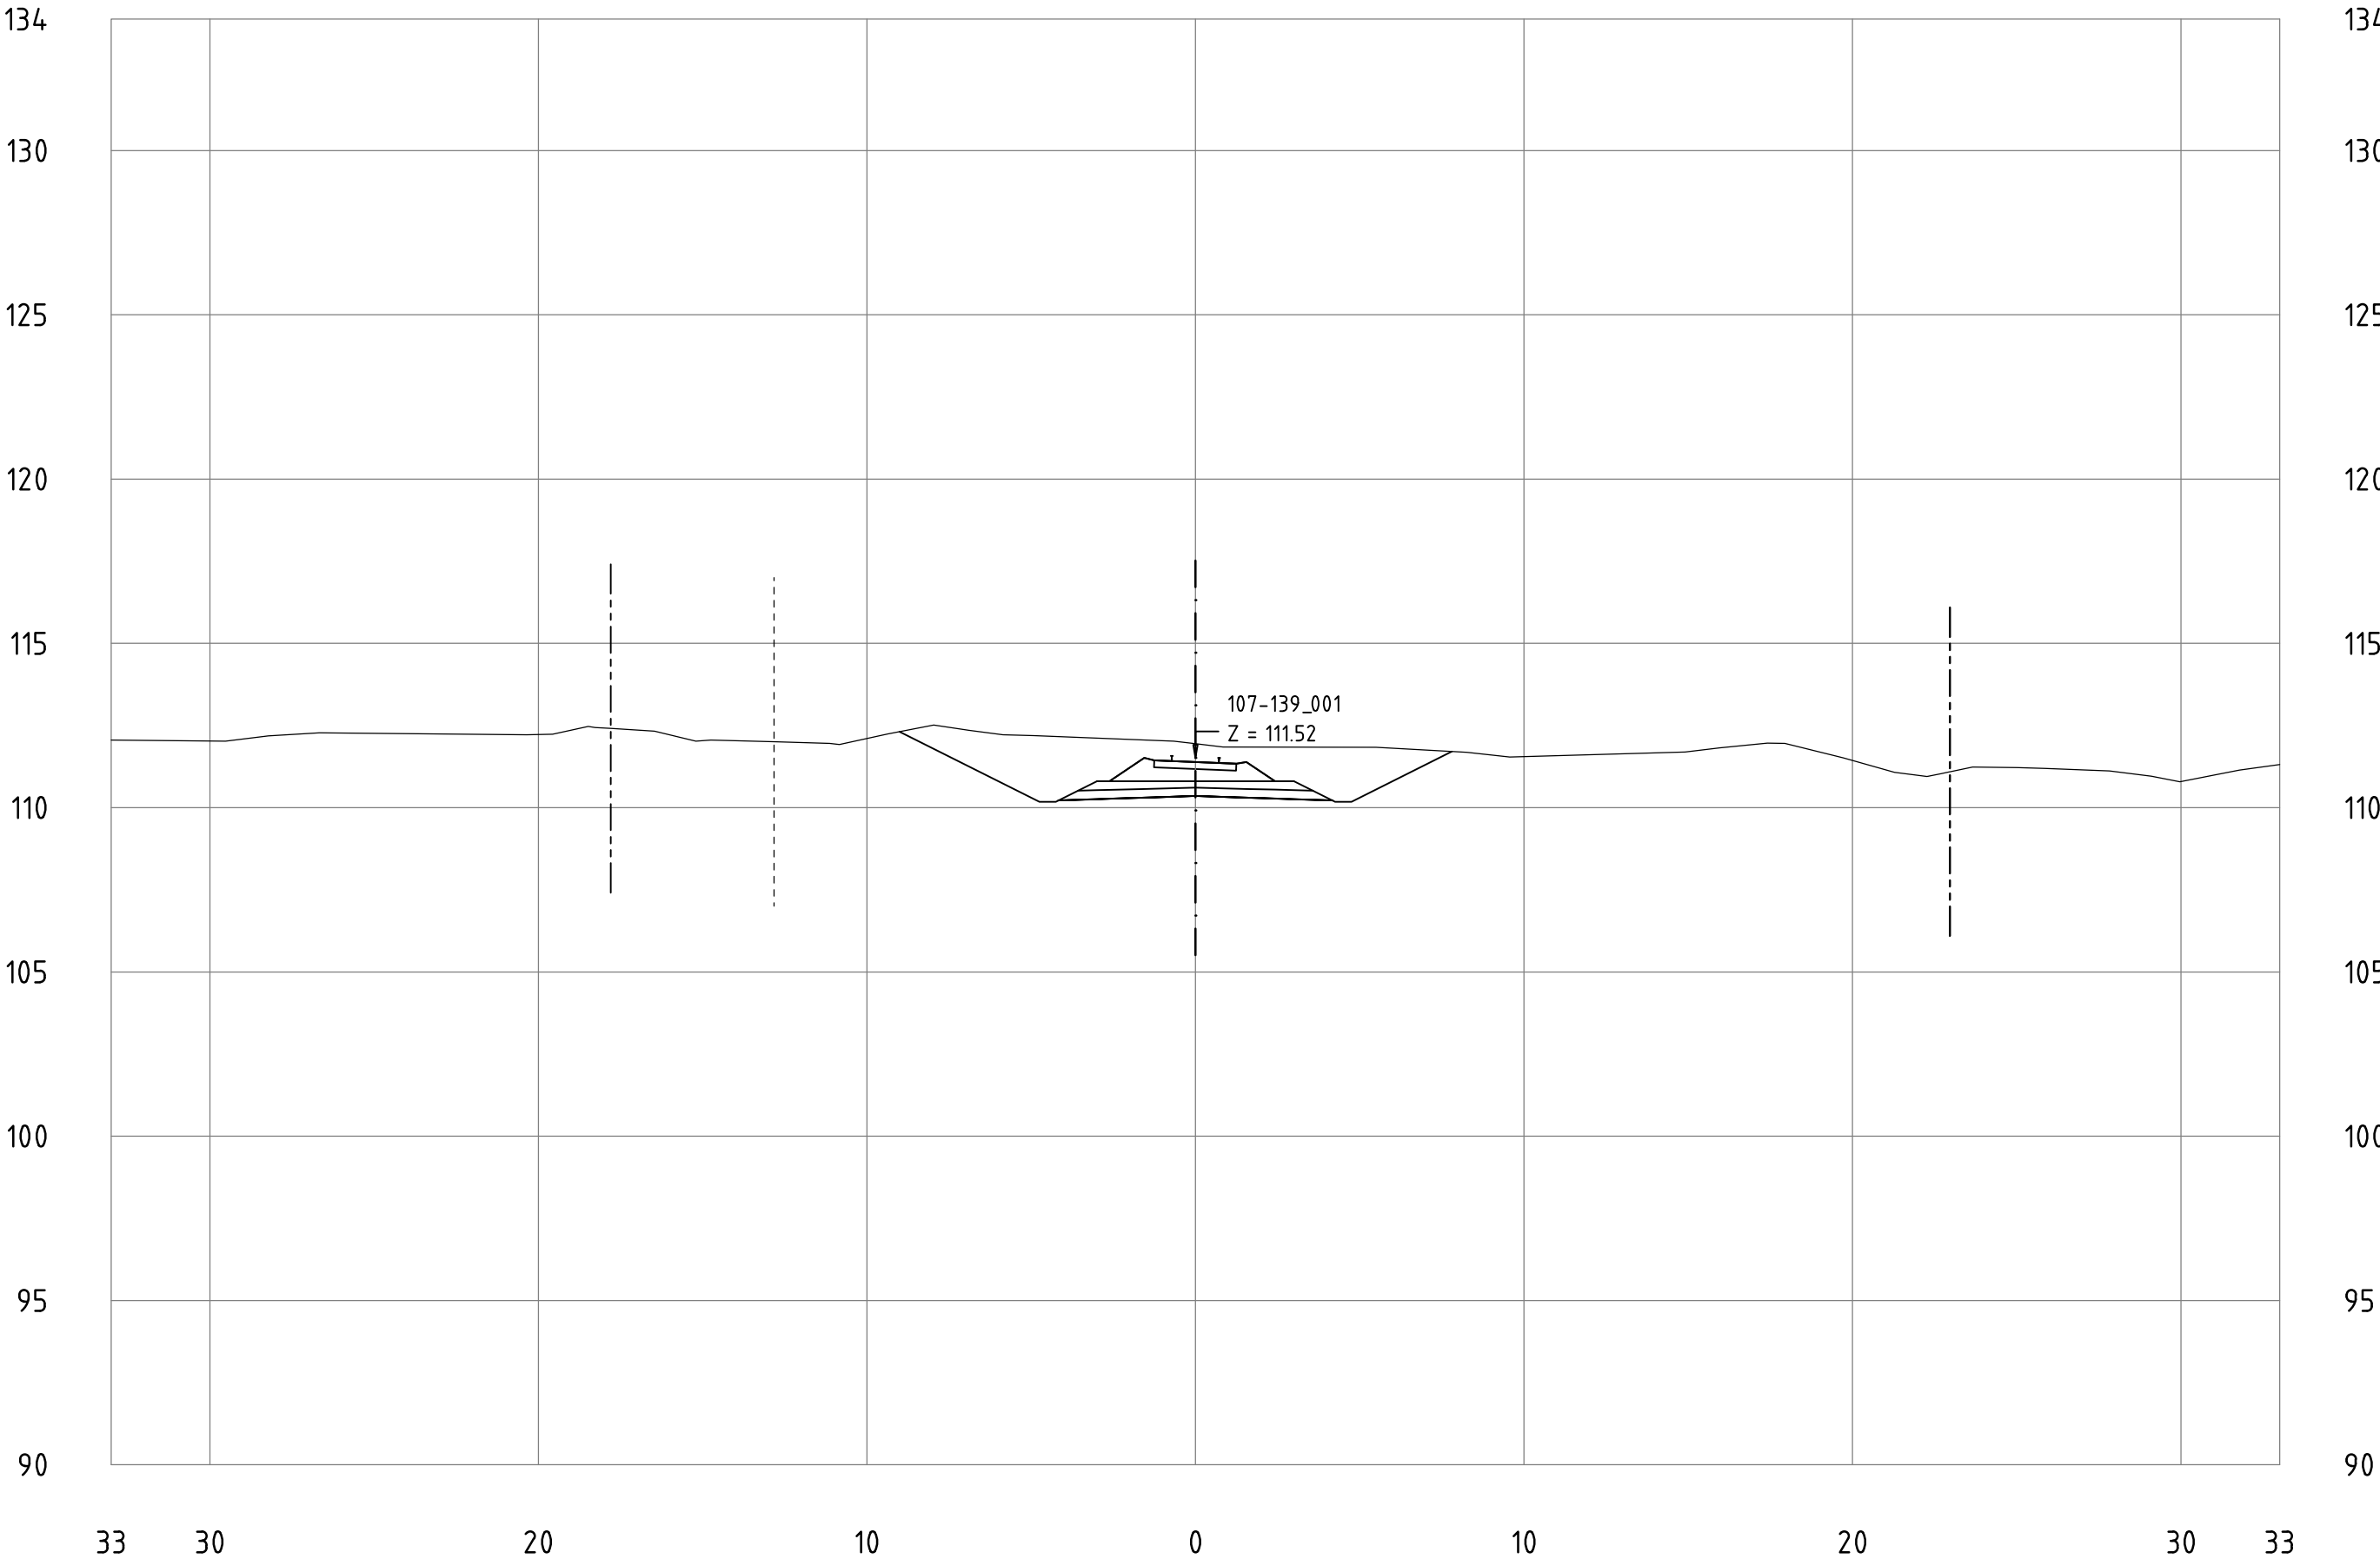


Railway Project

Technical cross-sections 1:200
All dimensions in meters

- Center line of new Railway track
- Center line of existing railway
- Railway Area borderline

107-139_001
KM 119+000

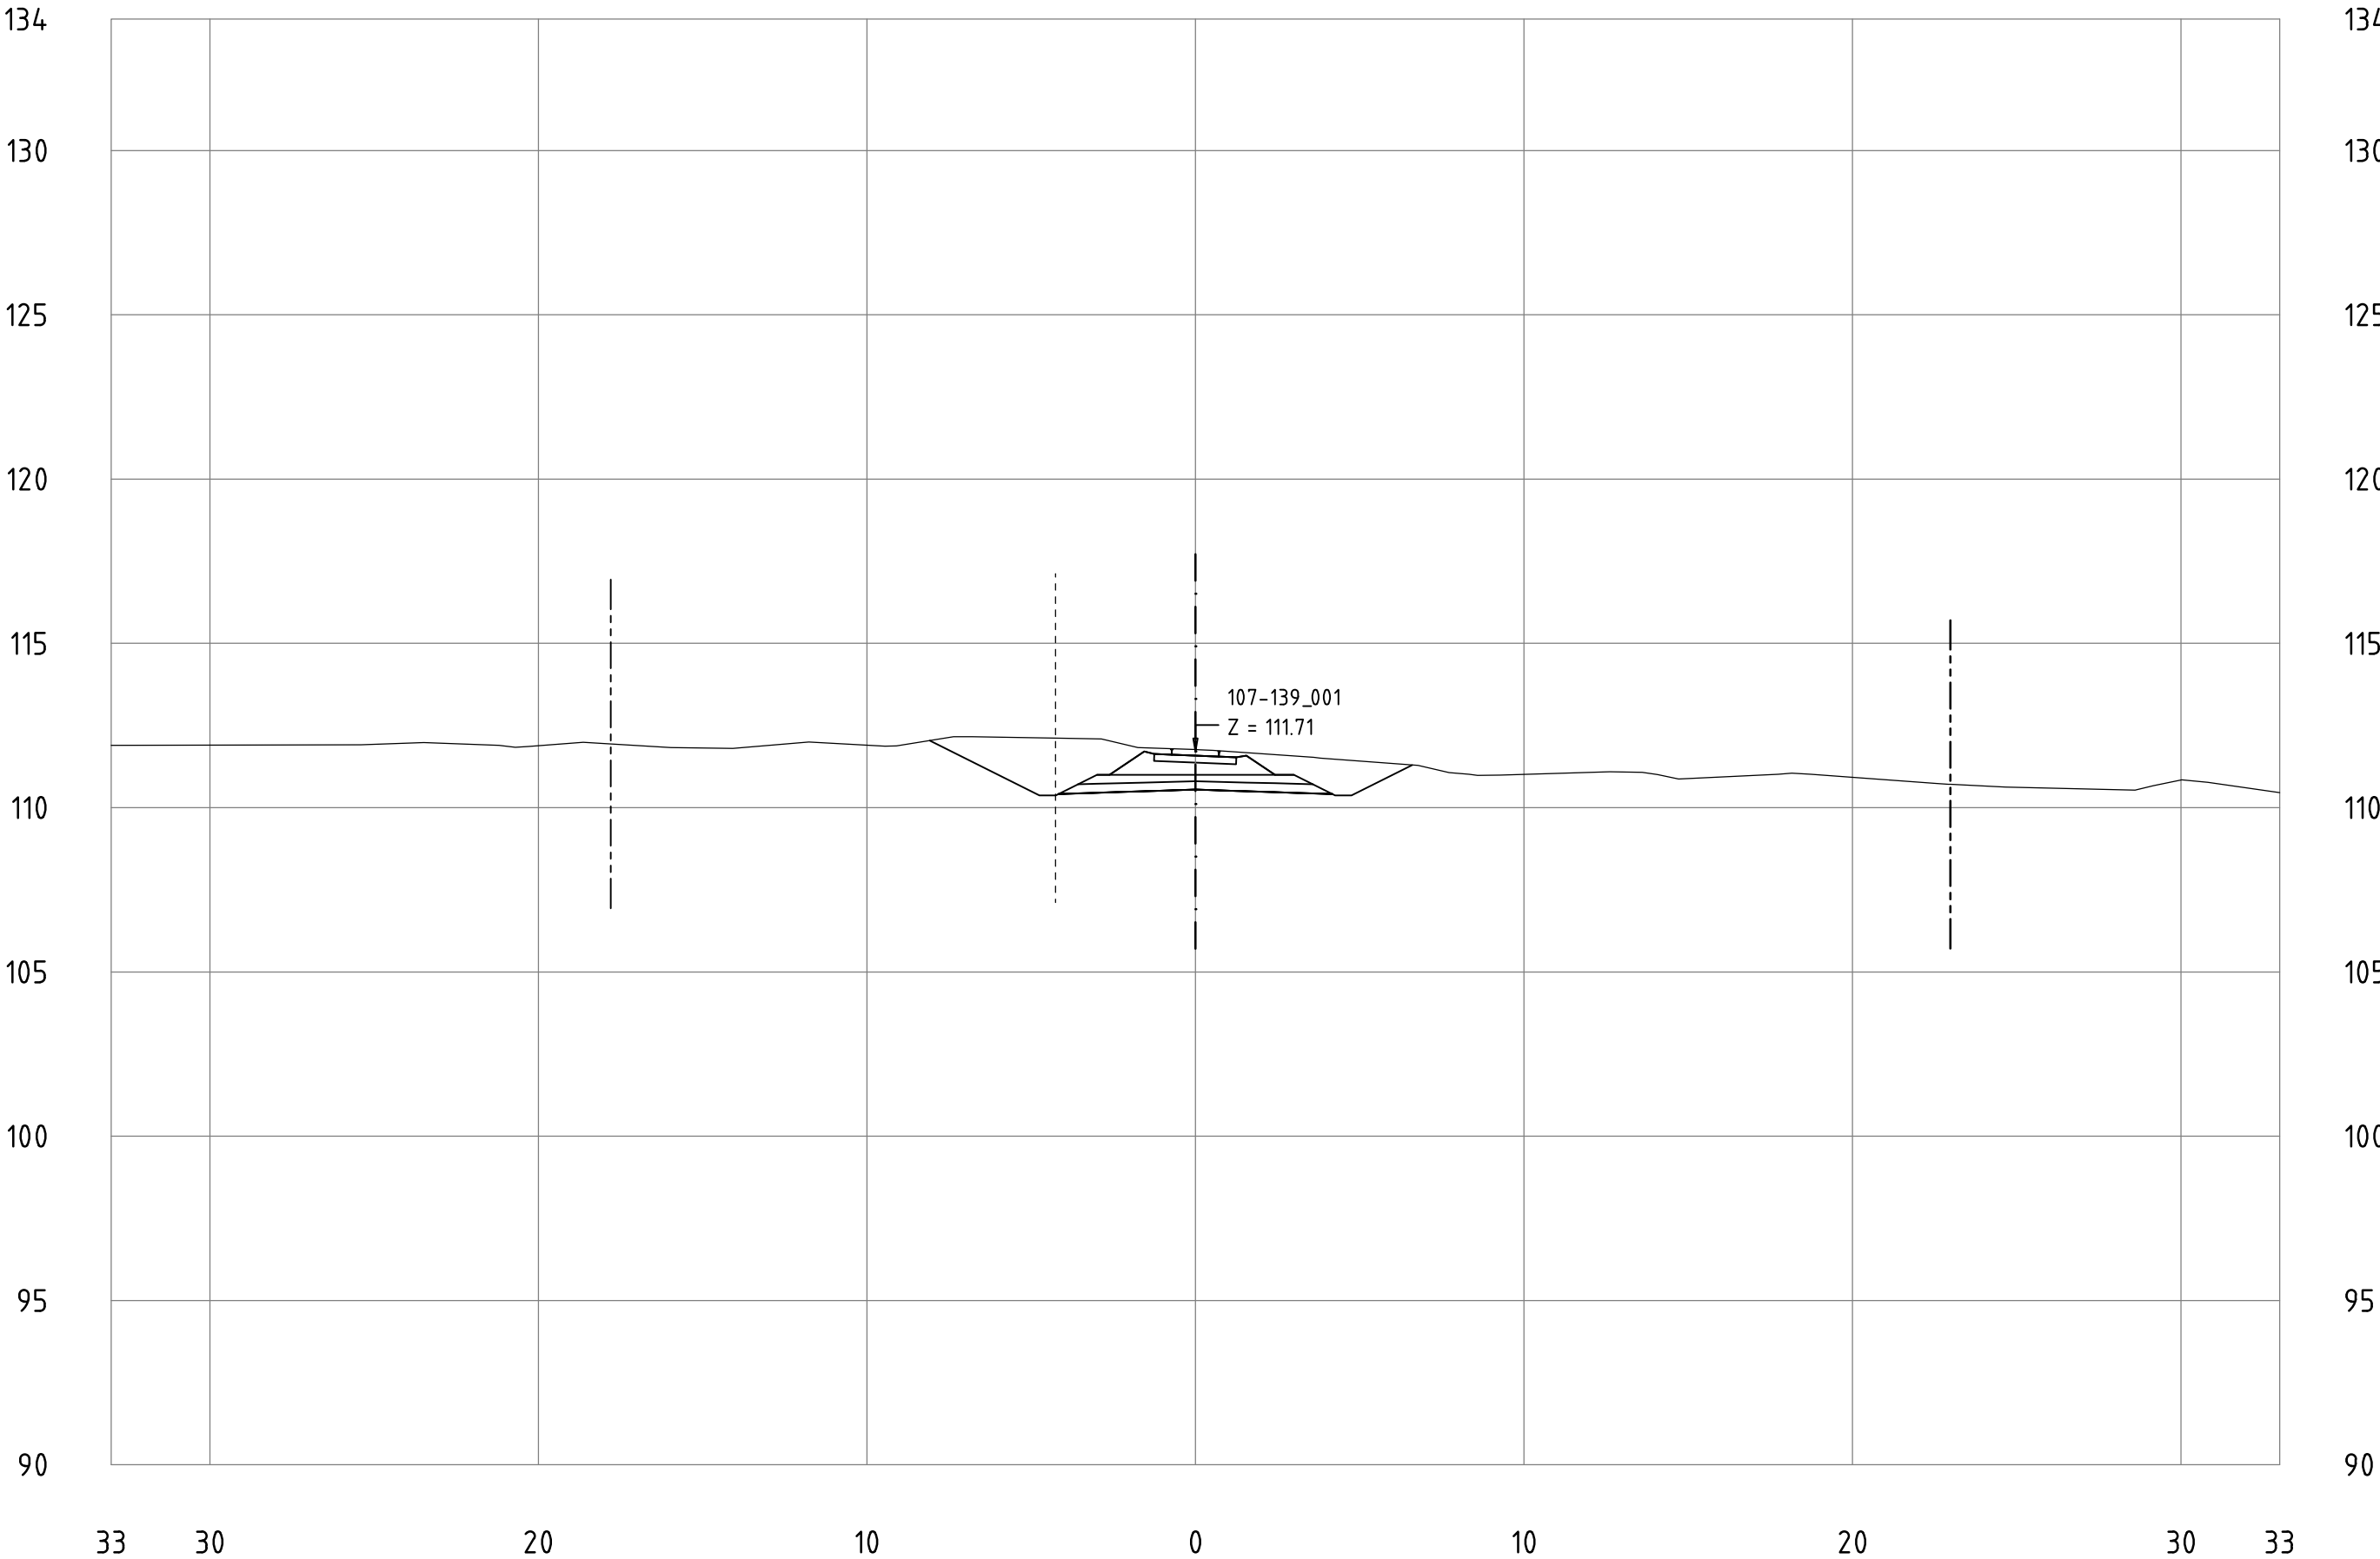


Railway Project

Technical cross-sections 1:200
All dimensions in meters

- Center line of new Railway track
- Center line of existing railway
- Railway Area borderline

107-139_001
KM 119+100

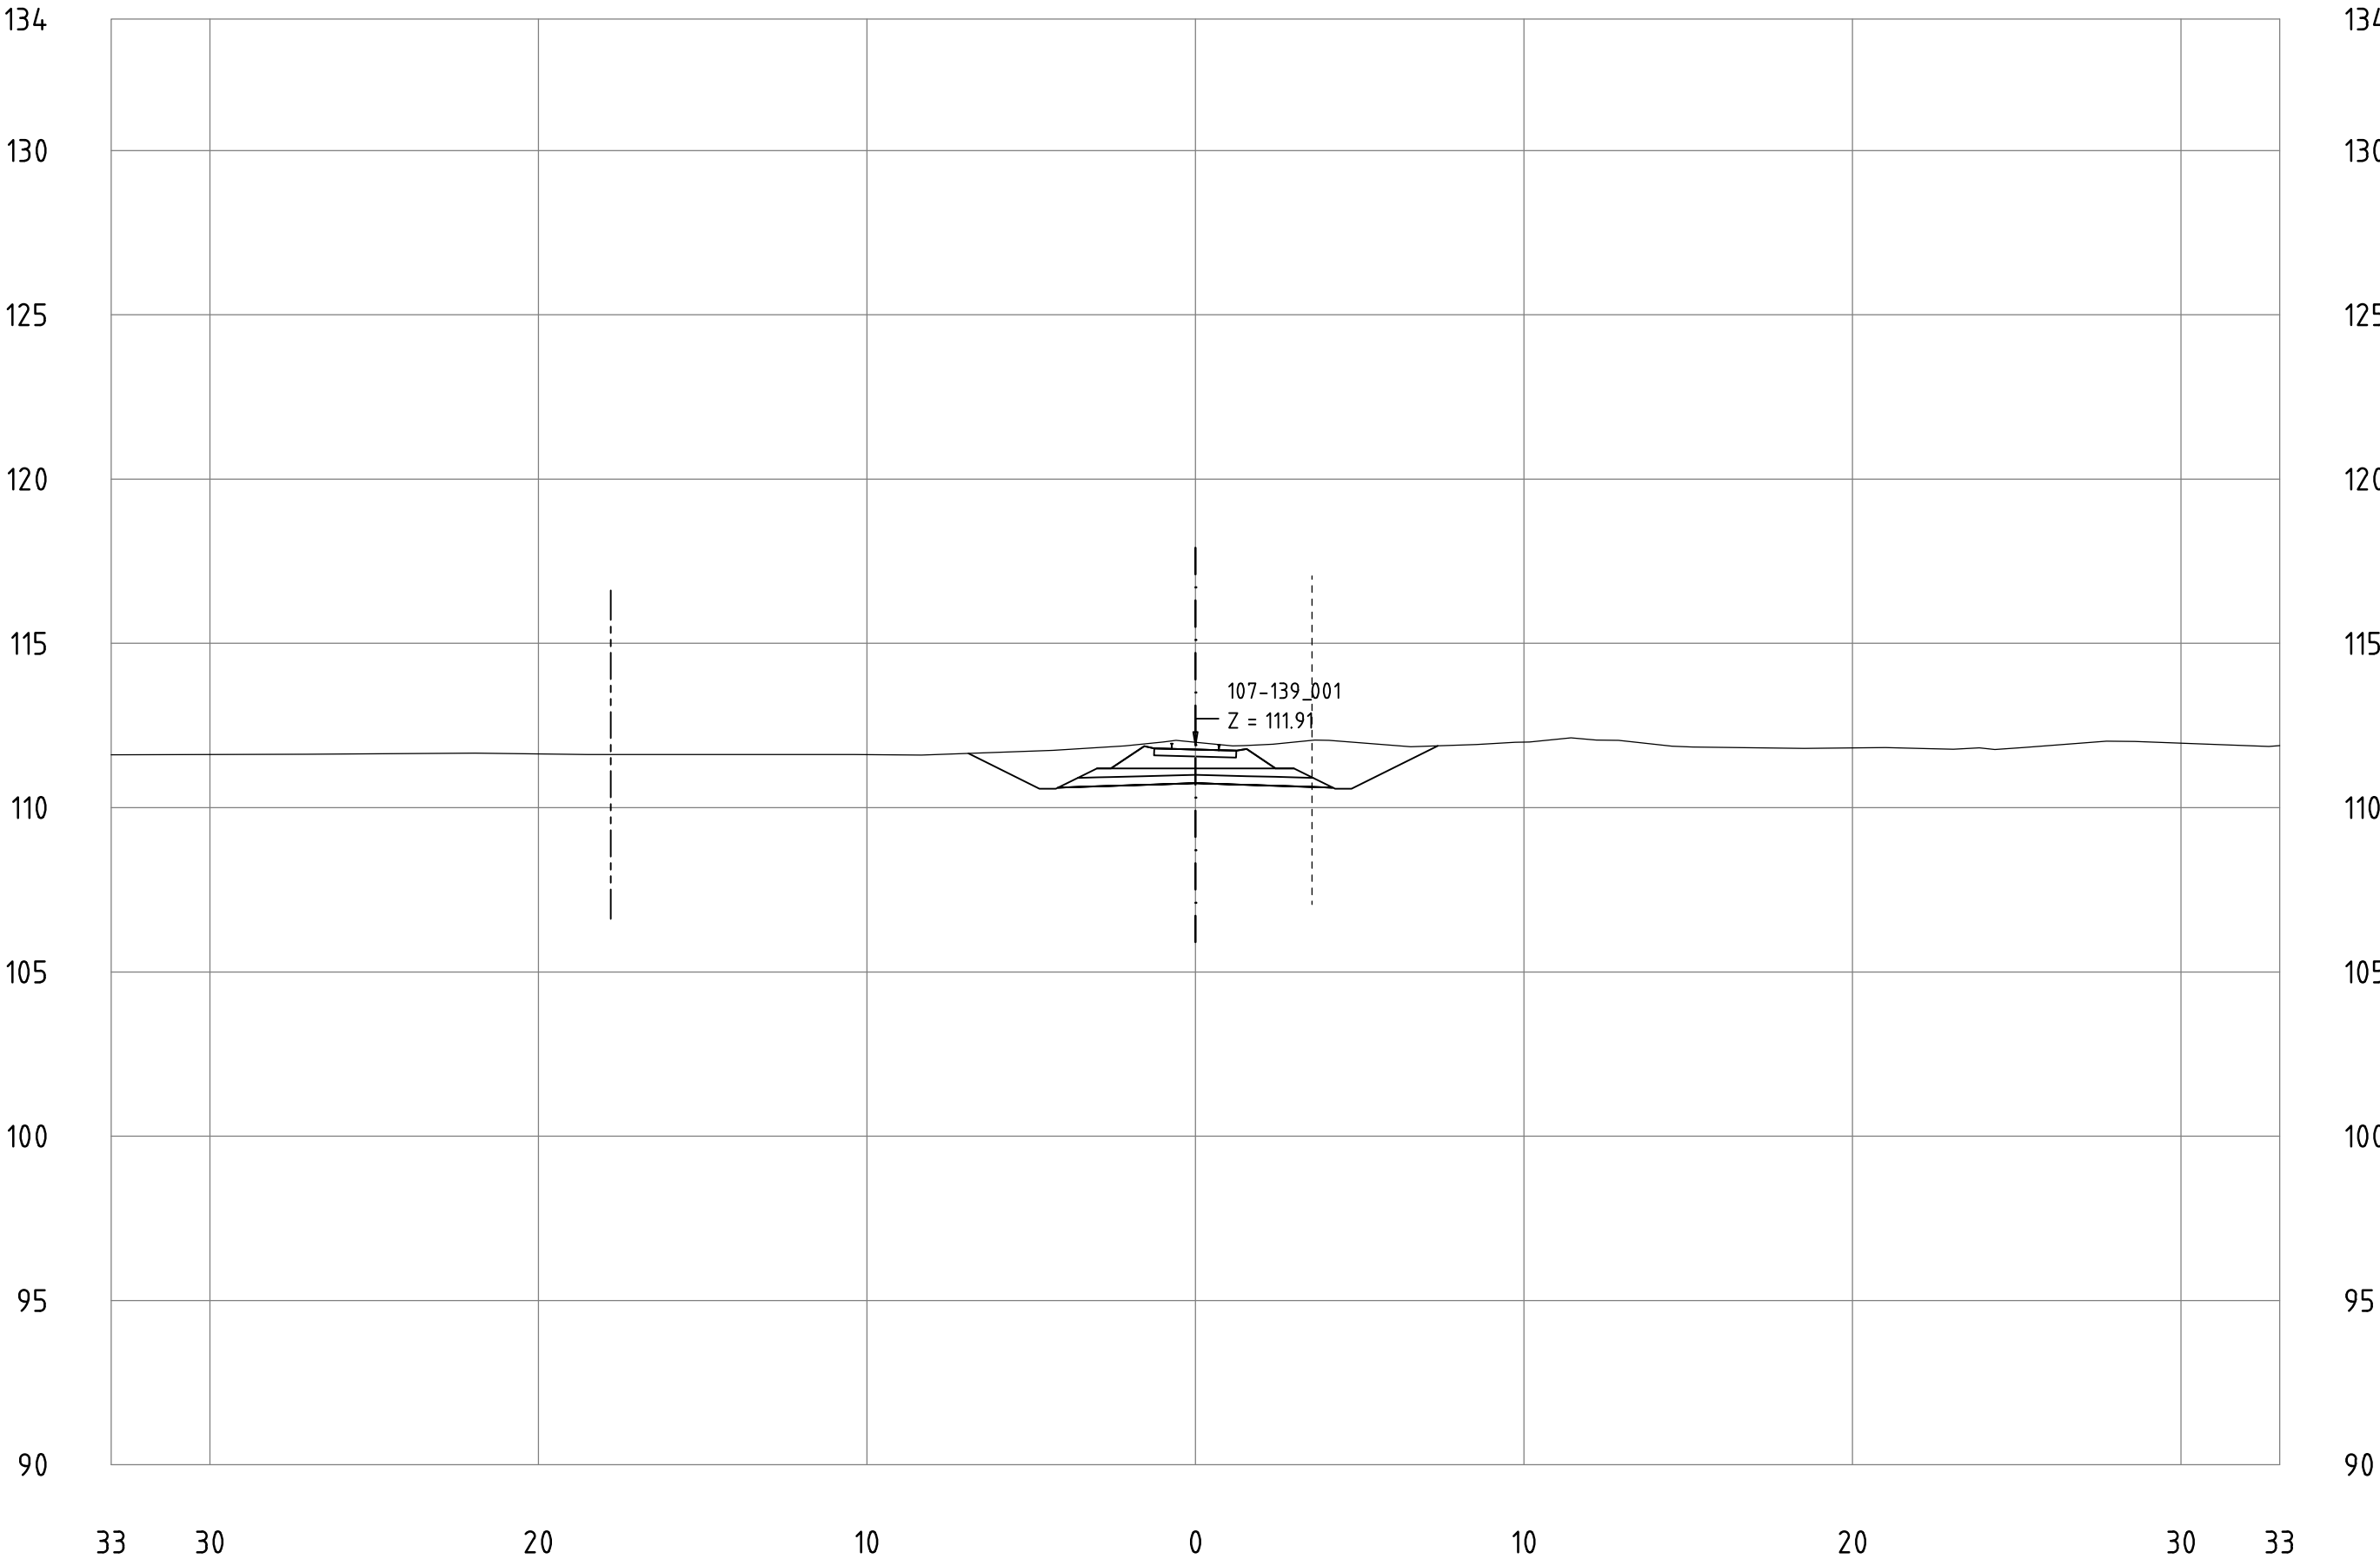


Railway Project

Technical cross-sections 1:200
All dimensions in meters

- Center line of new Railway track
- Center line of existing railway
- Railway Area borderline

107-139_001
KM 119+200

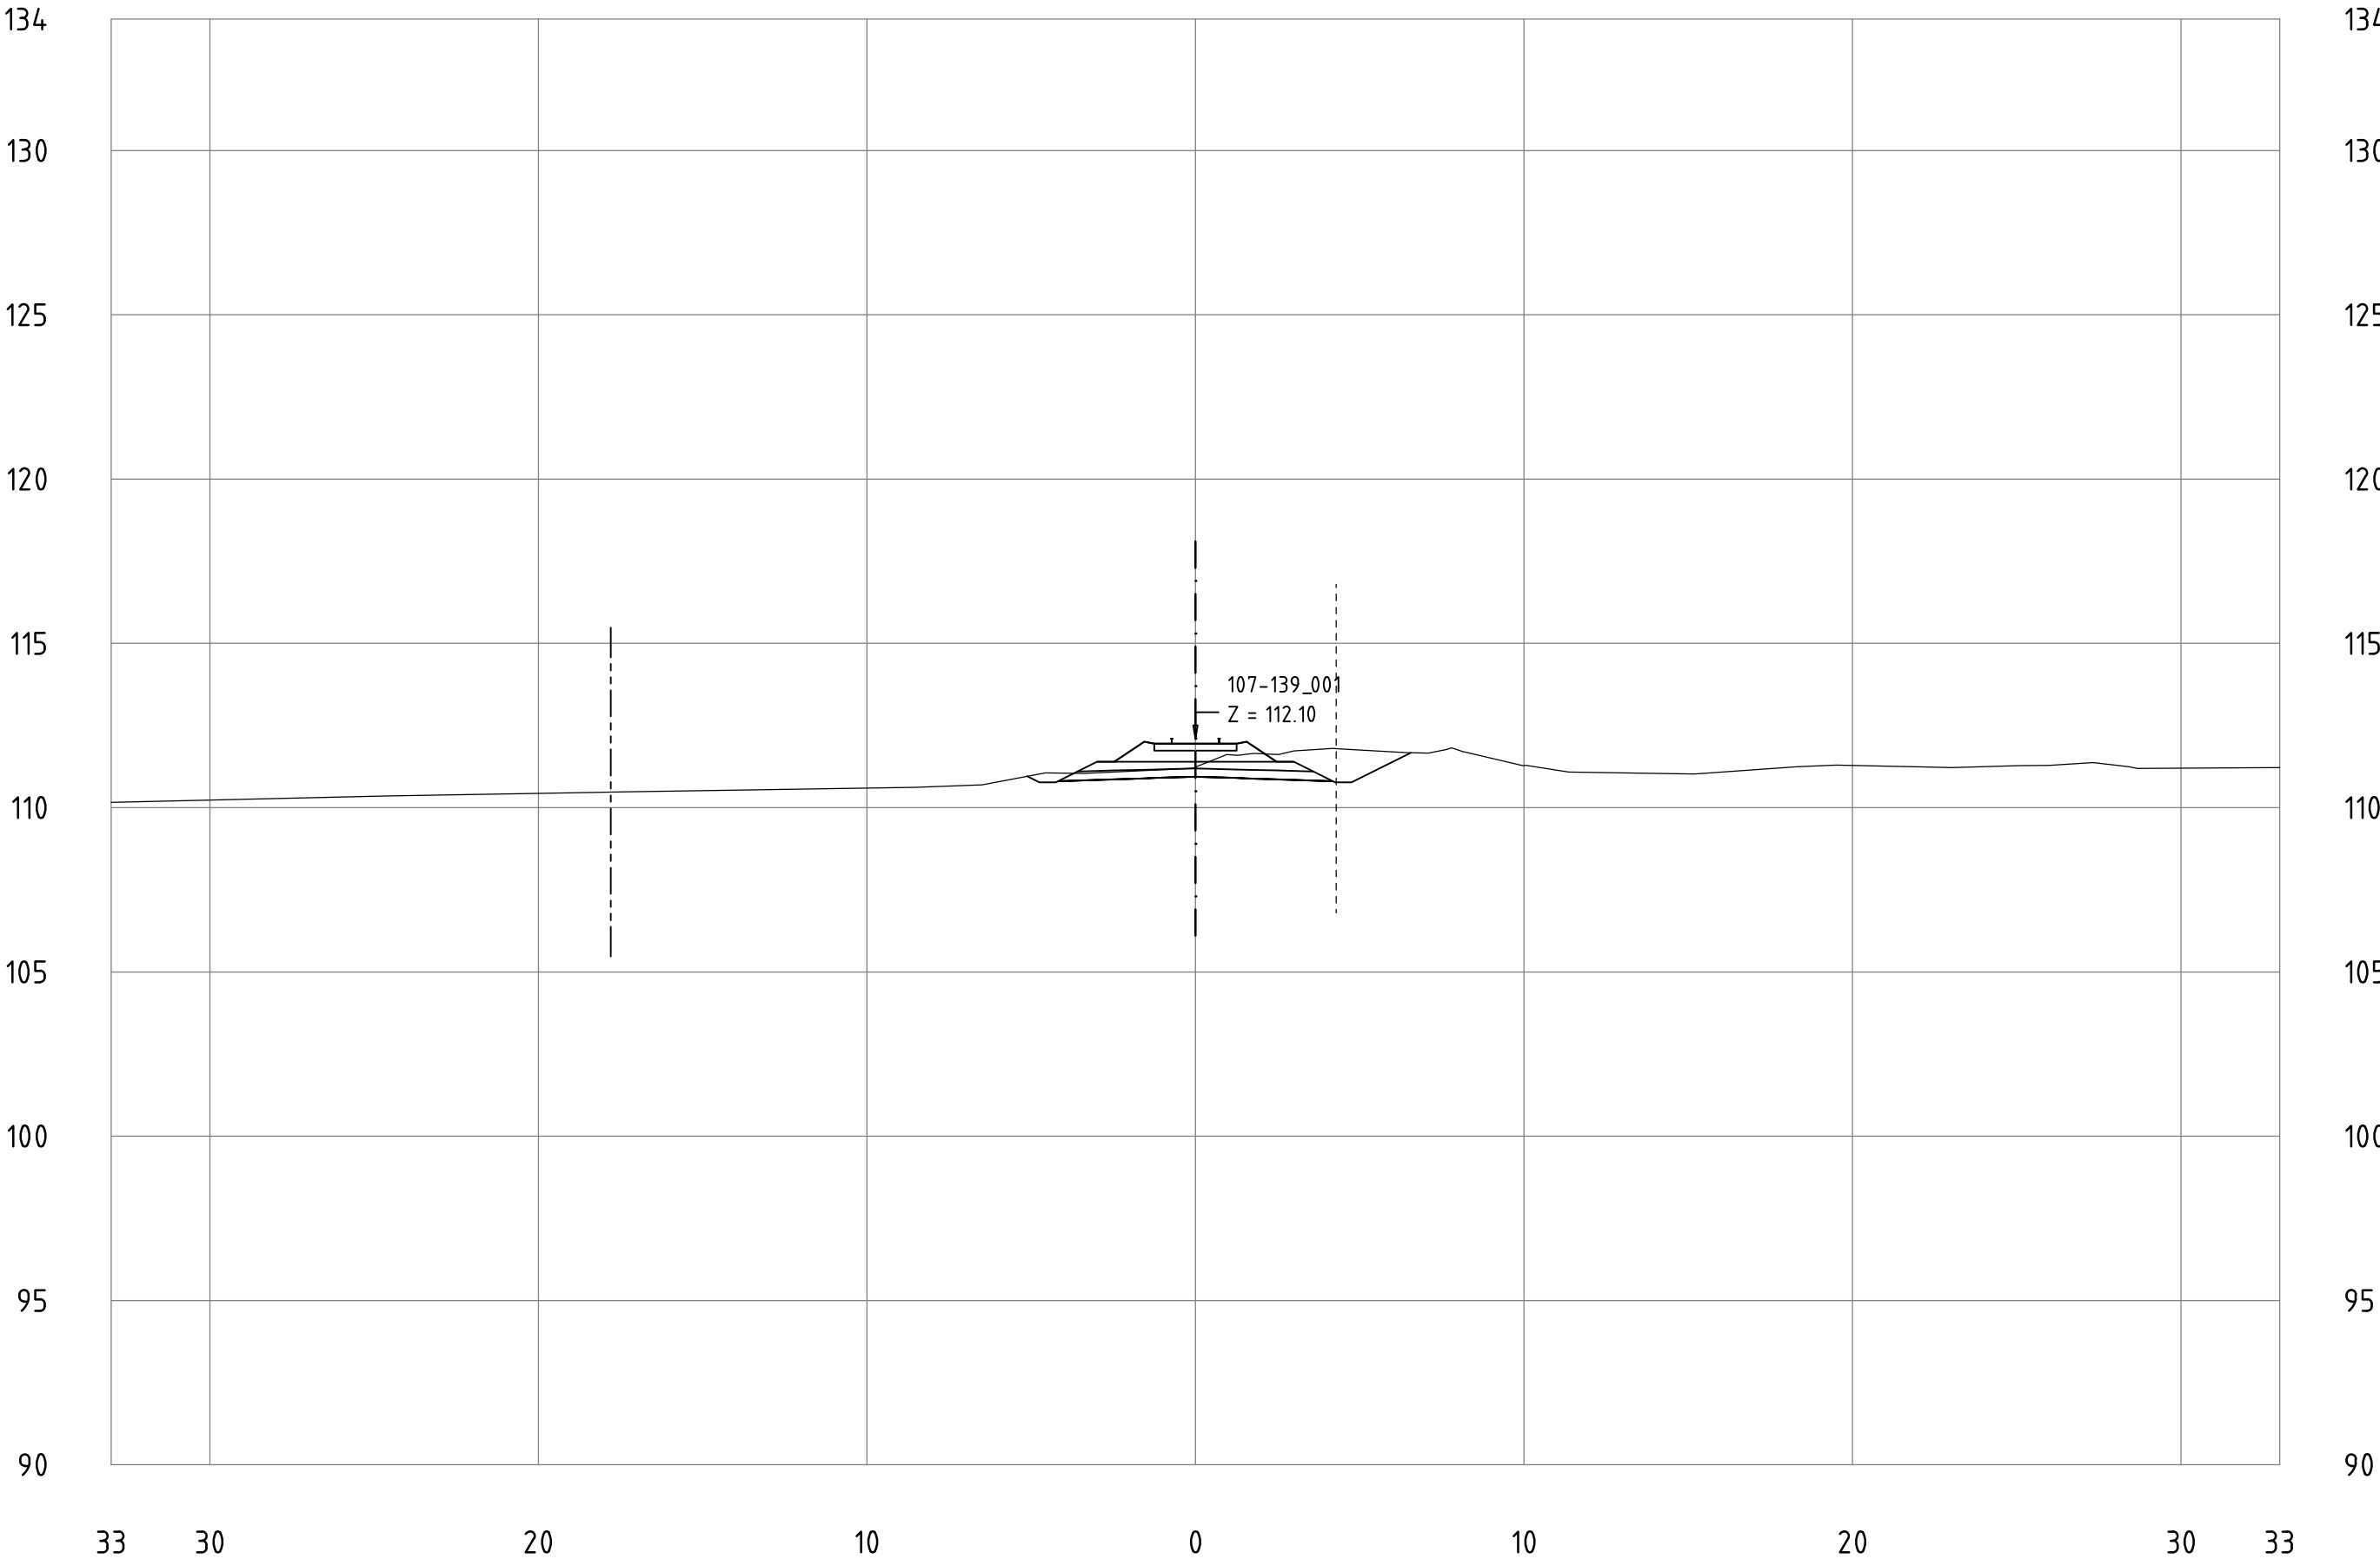


Railway Project

Technical cross-sections 1:200
All dimensions in meters

- Center line of new Railway track
- Center line of existing railway
- Railway Area borderline

107-139_001
KM 119+300

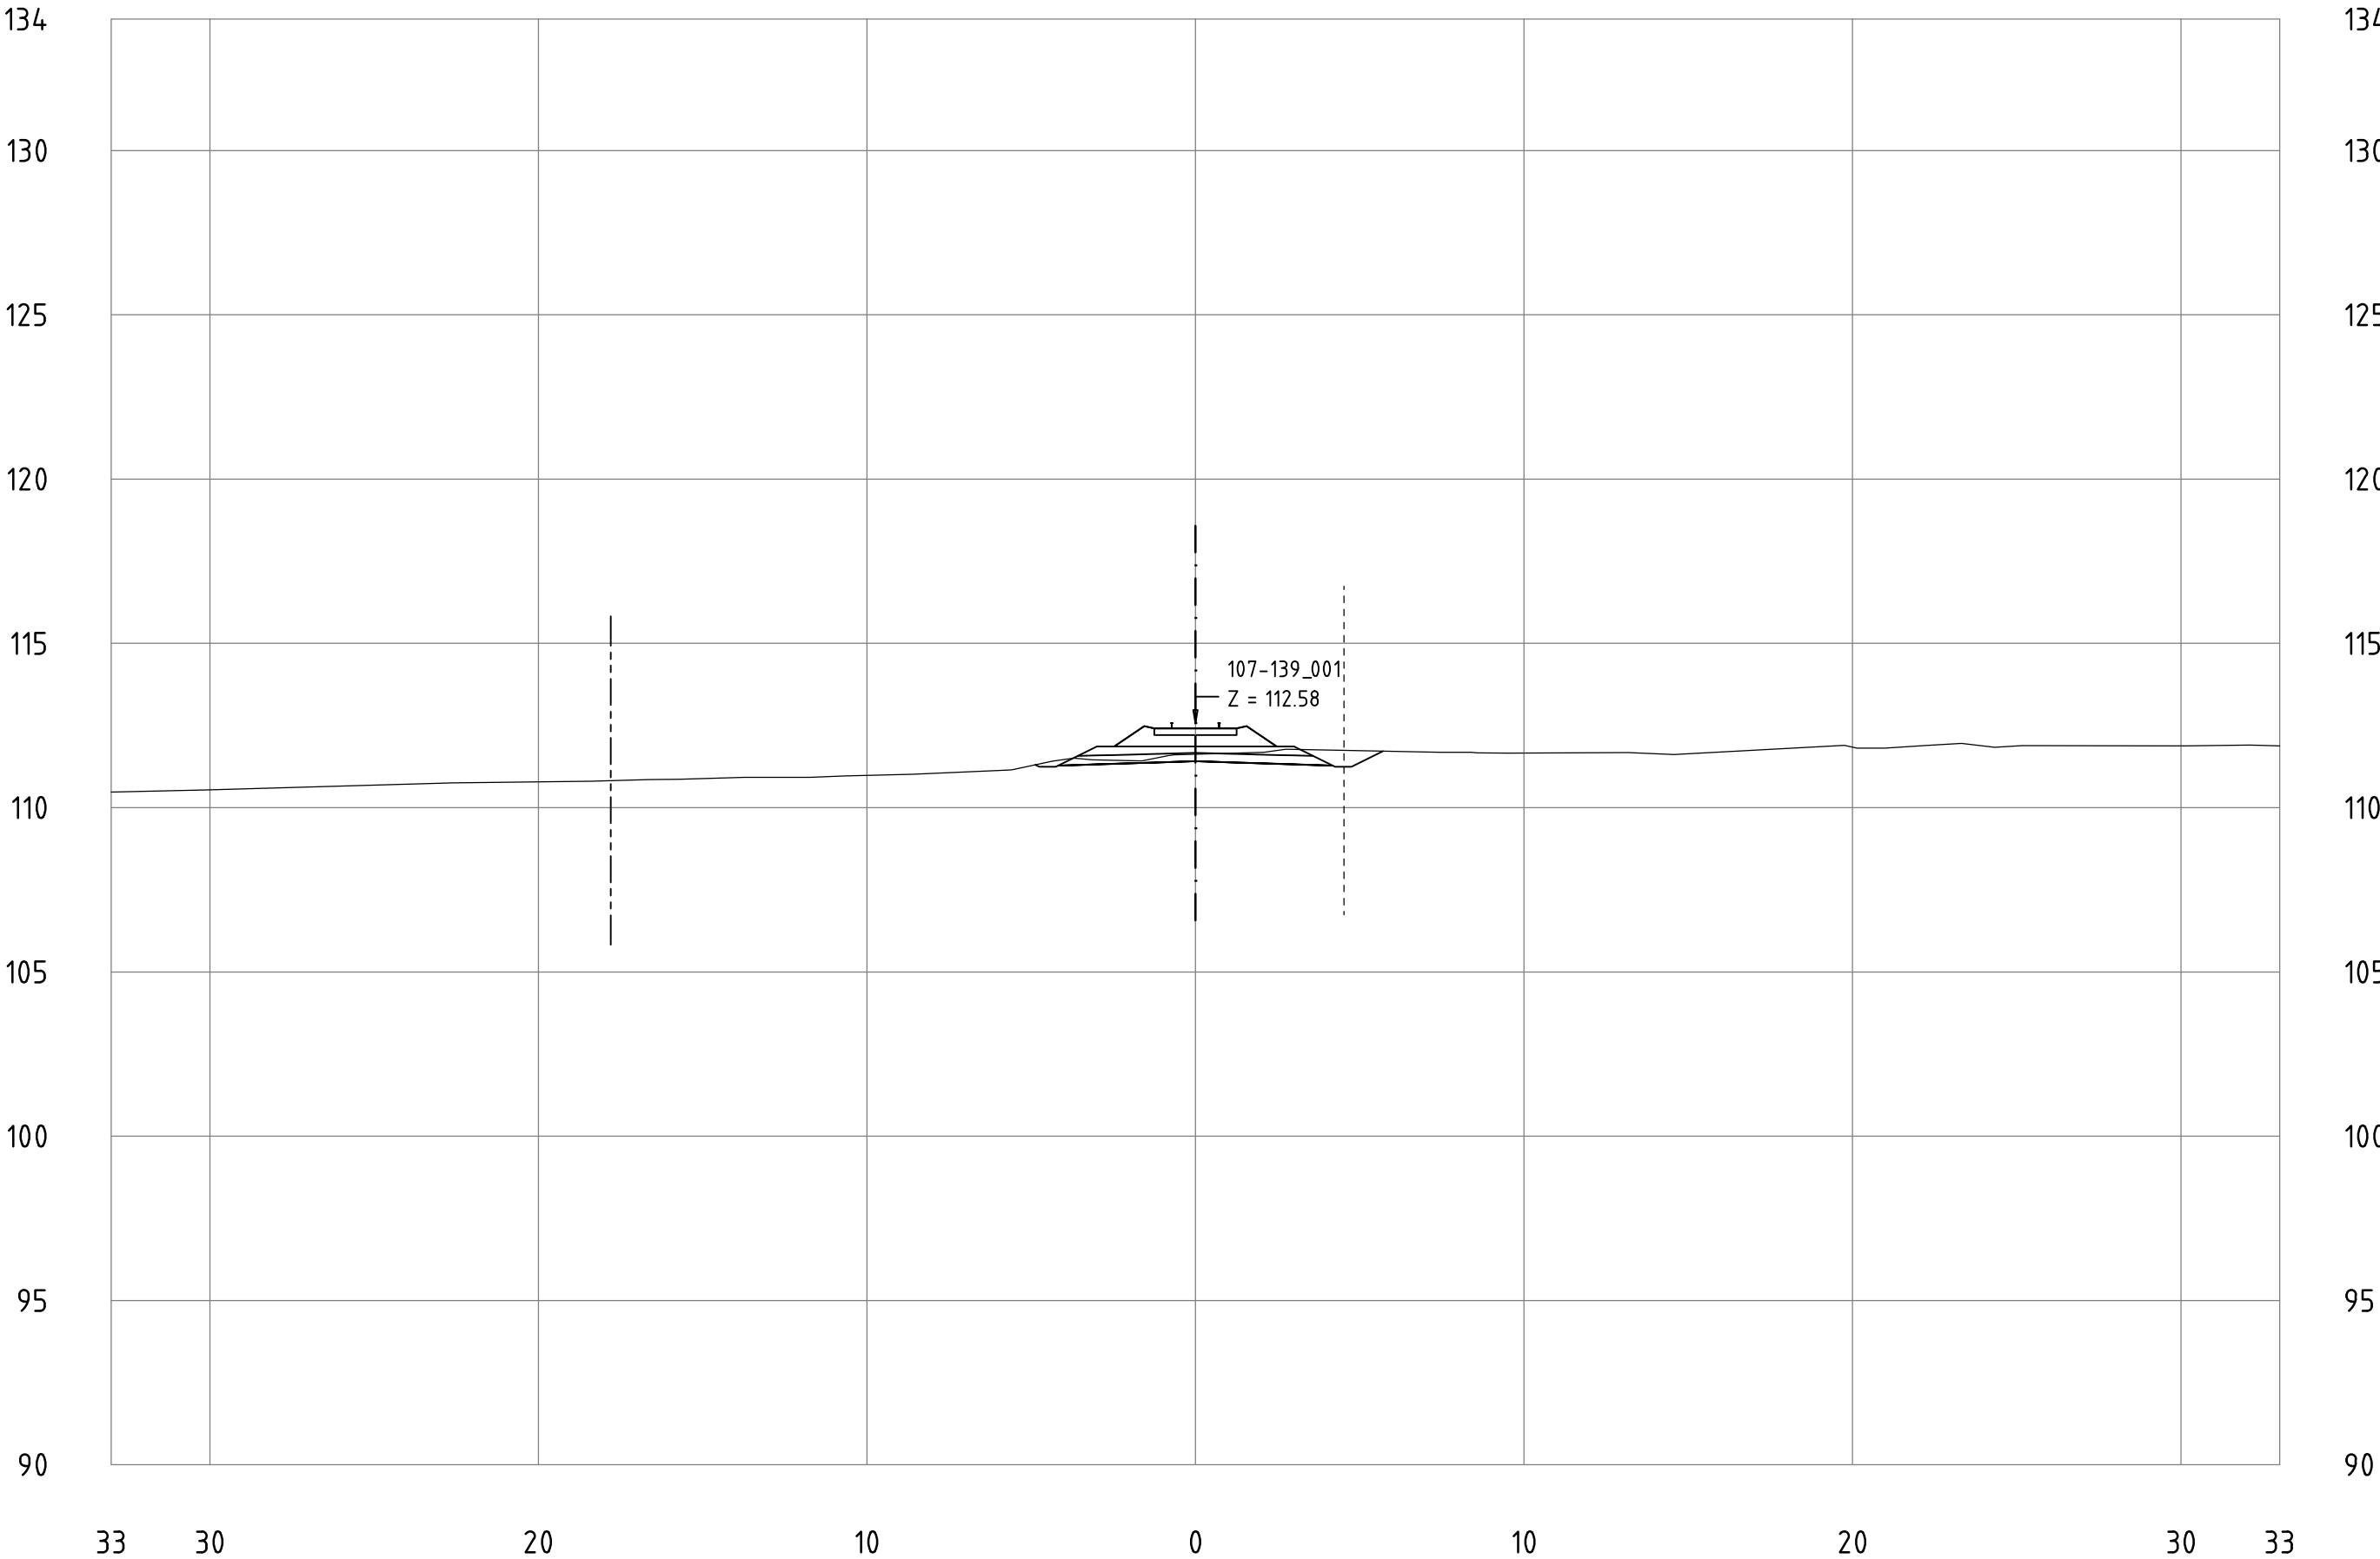


Railway Project

Technical cross-sections 1:200
All dimensions in meters

- Center line of new Railway track
- Center line of existing railway
- Railway Area borderline

107-139_001
KM 119+400

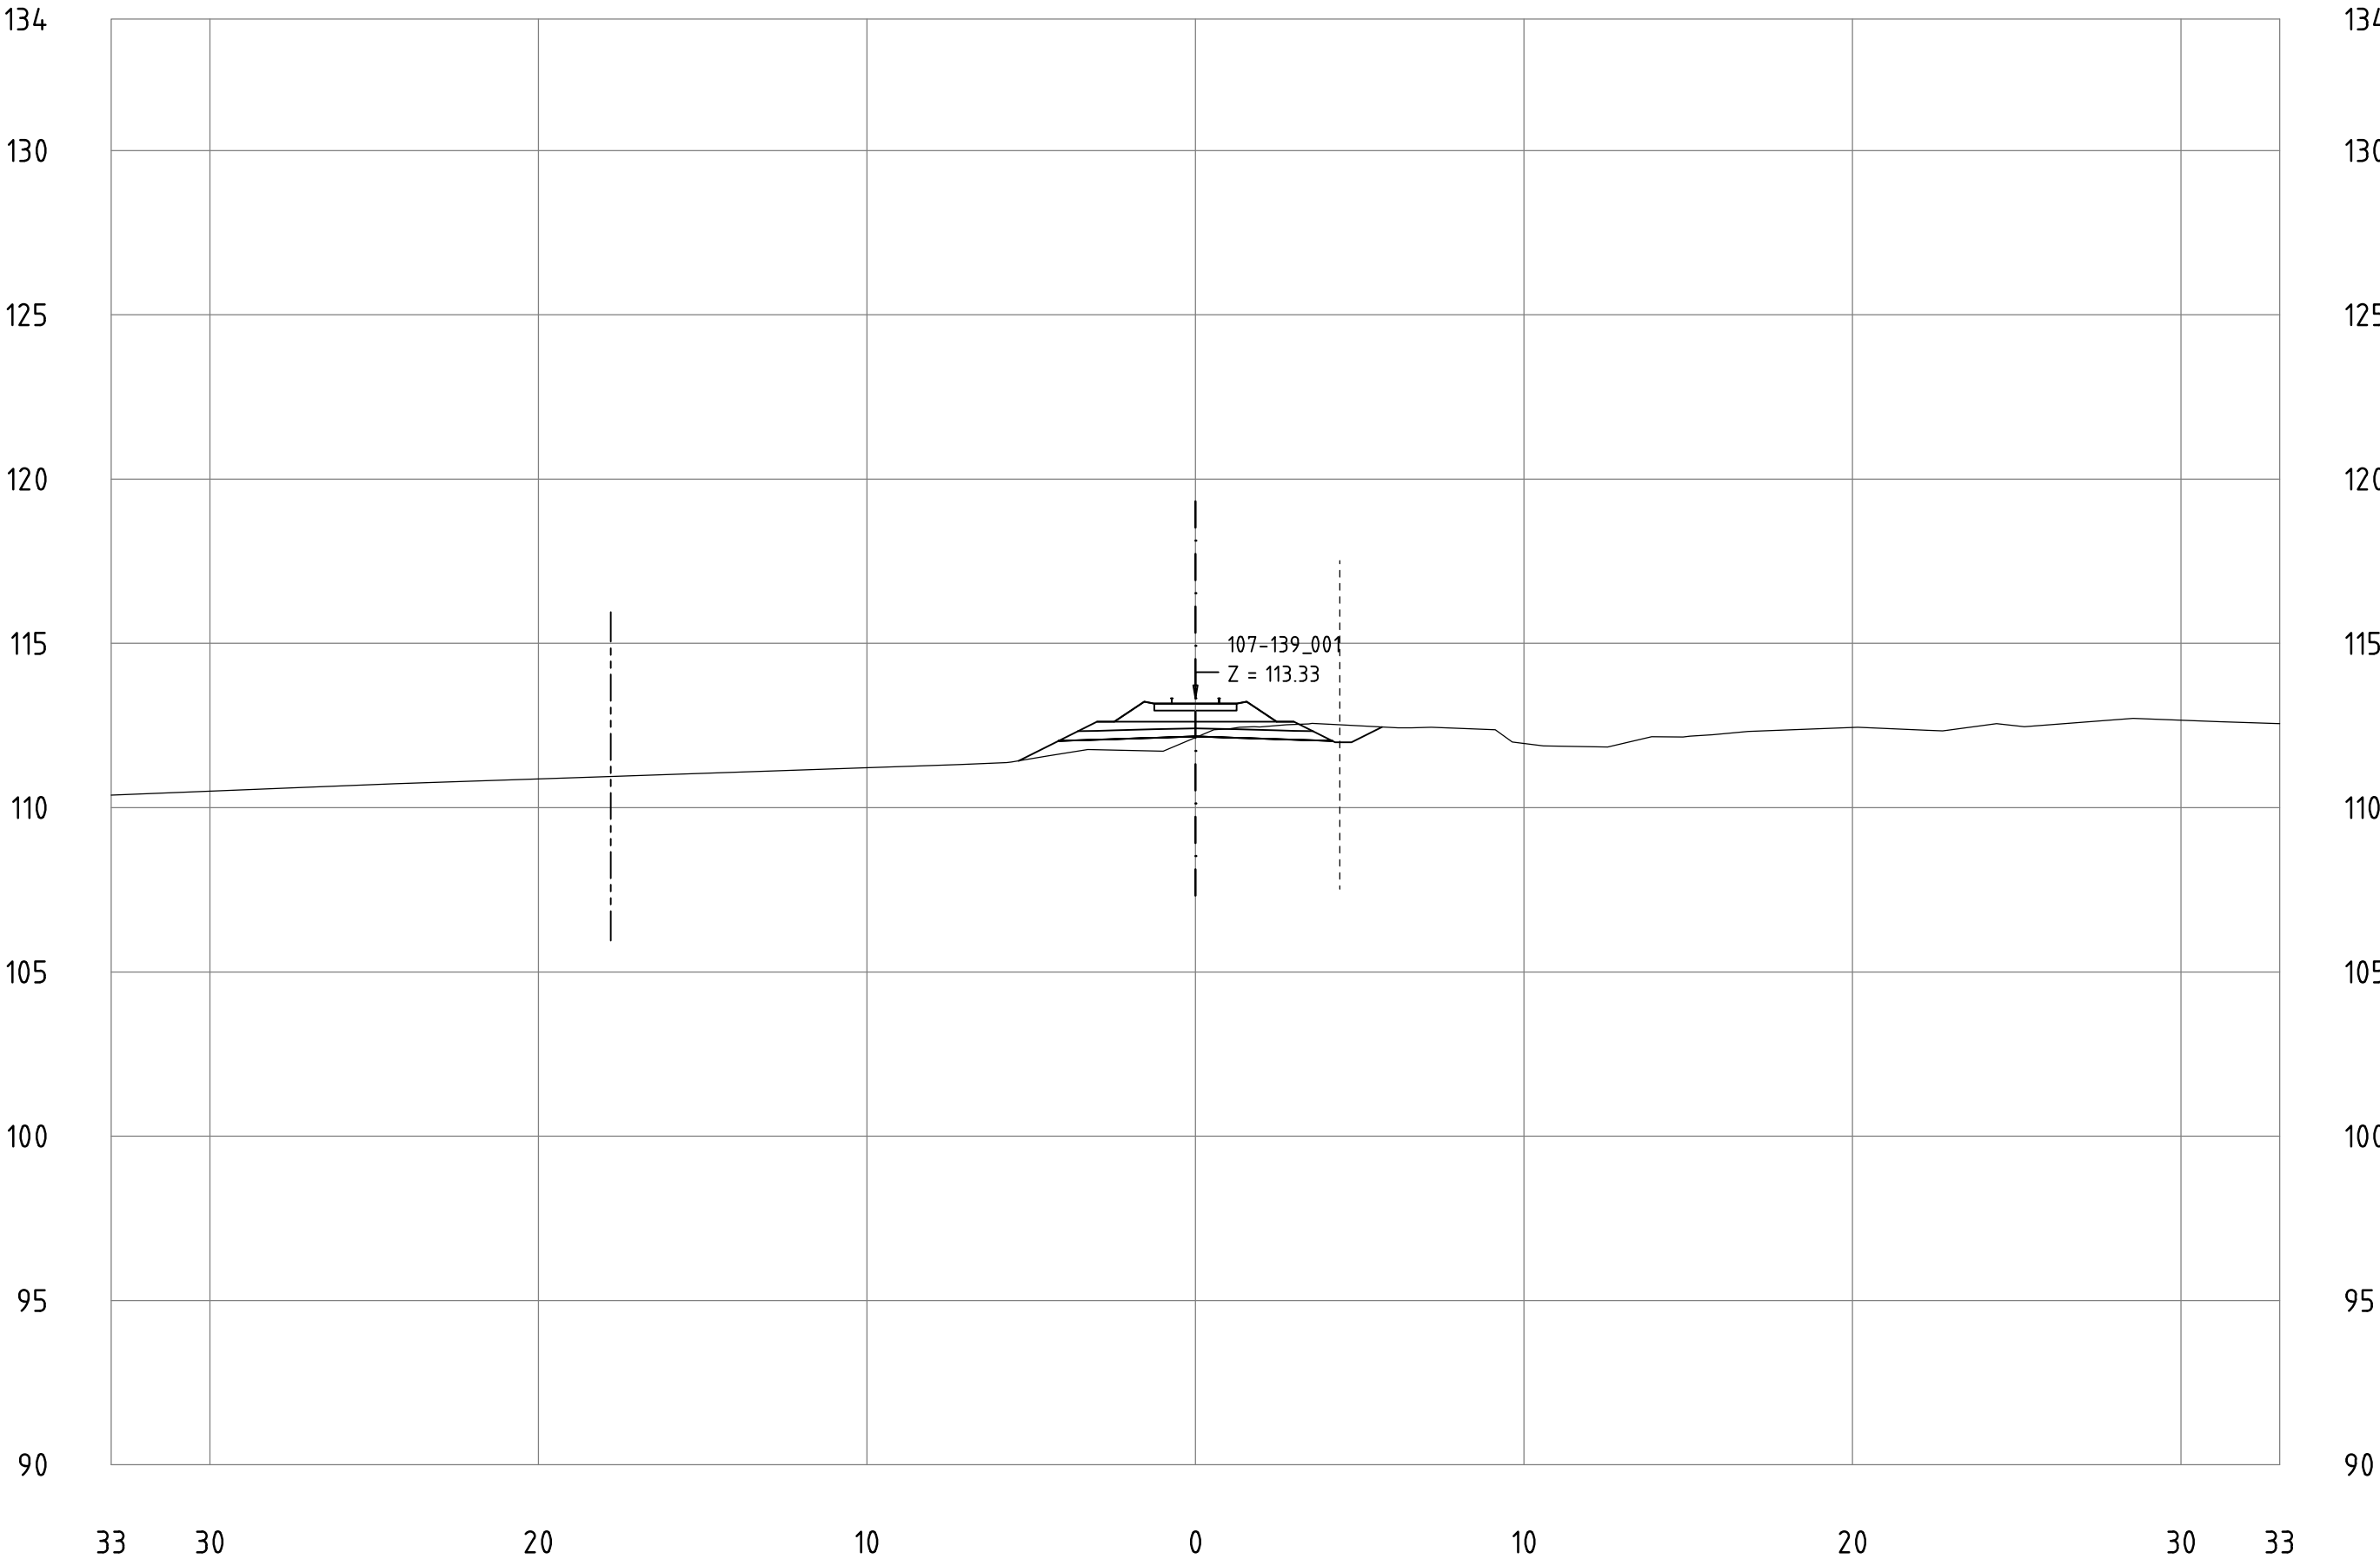


Railway Project

Technical cross-sections 1:200
All dimensions in meters

- Center line of new Railway track
- Center line of existing railway
- Railway Area borderline

107-139_001
KM 119+500

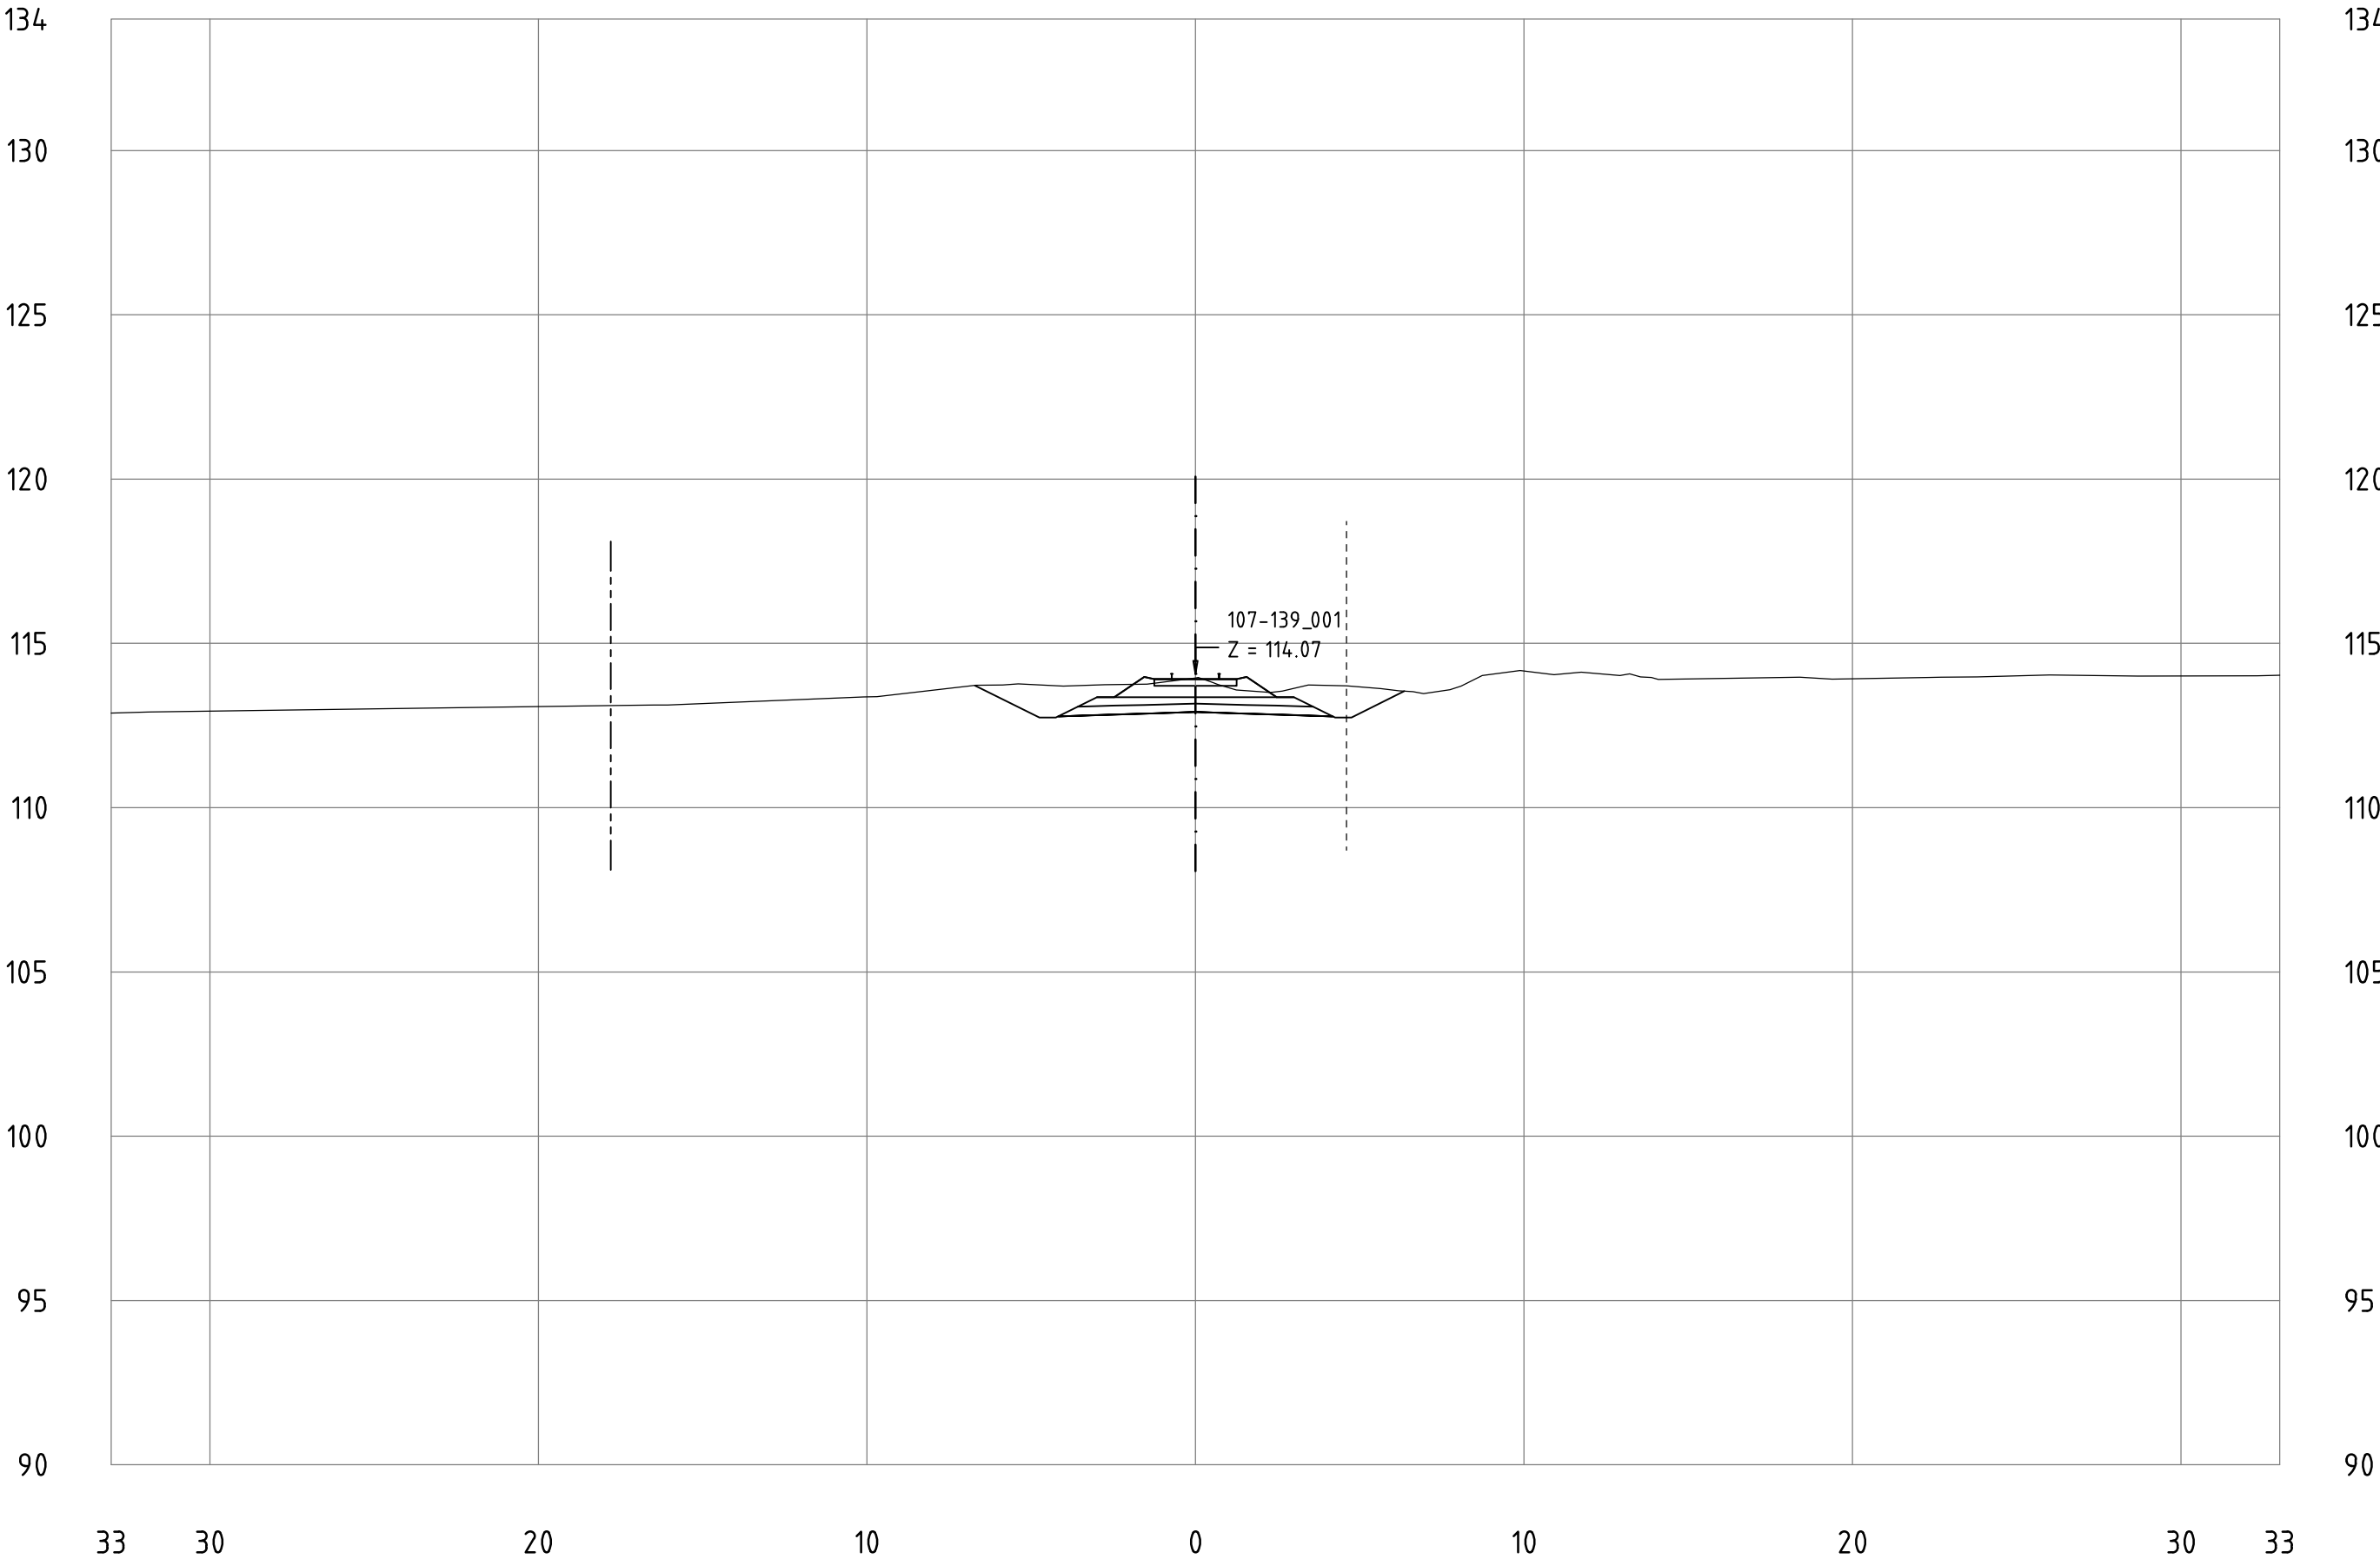


Railway Project

Technical cross-sections 1:200
All dimensions in meters

- Center line of new Railway track
- Center line of existing railway
- Railway Area borderline

107-139_001
KM 119+600

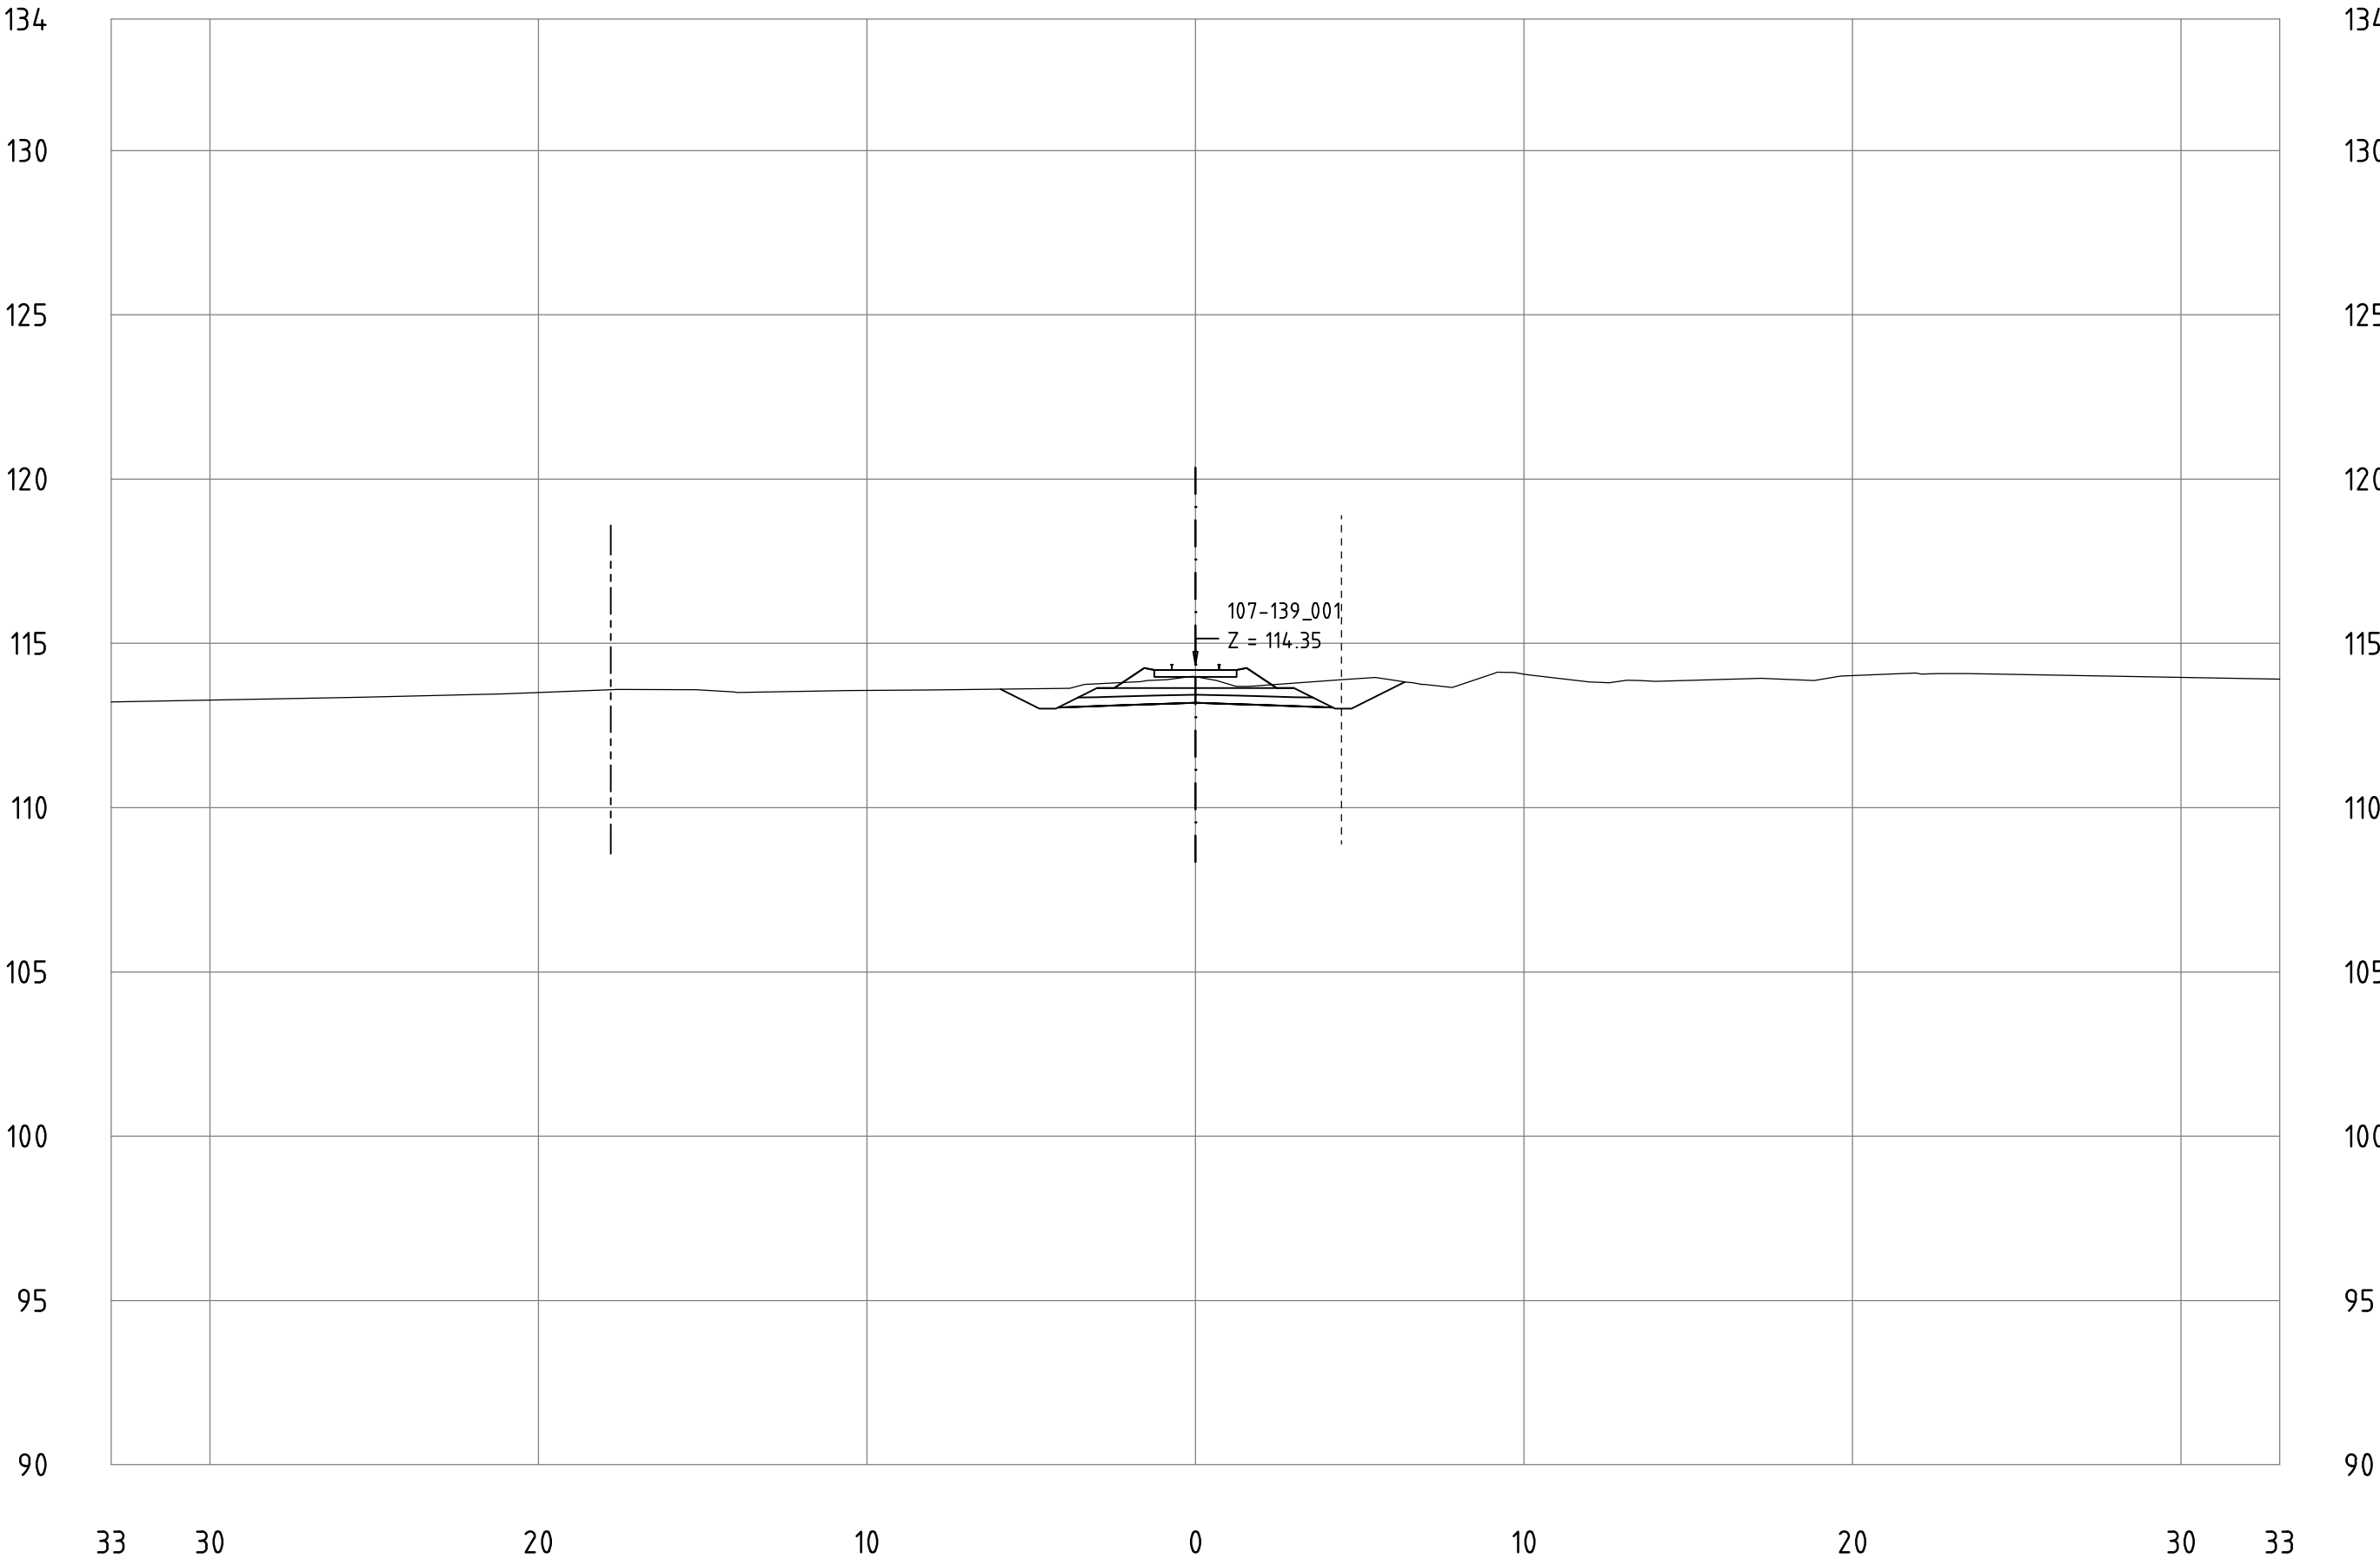


Railway Project

Technical cross-sections 1:200
All dimensions in meters

- Center line of new Railway track
- Center line of existing railway
- Railway Area borderline

107-139_001
KM 119+700

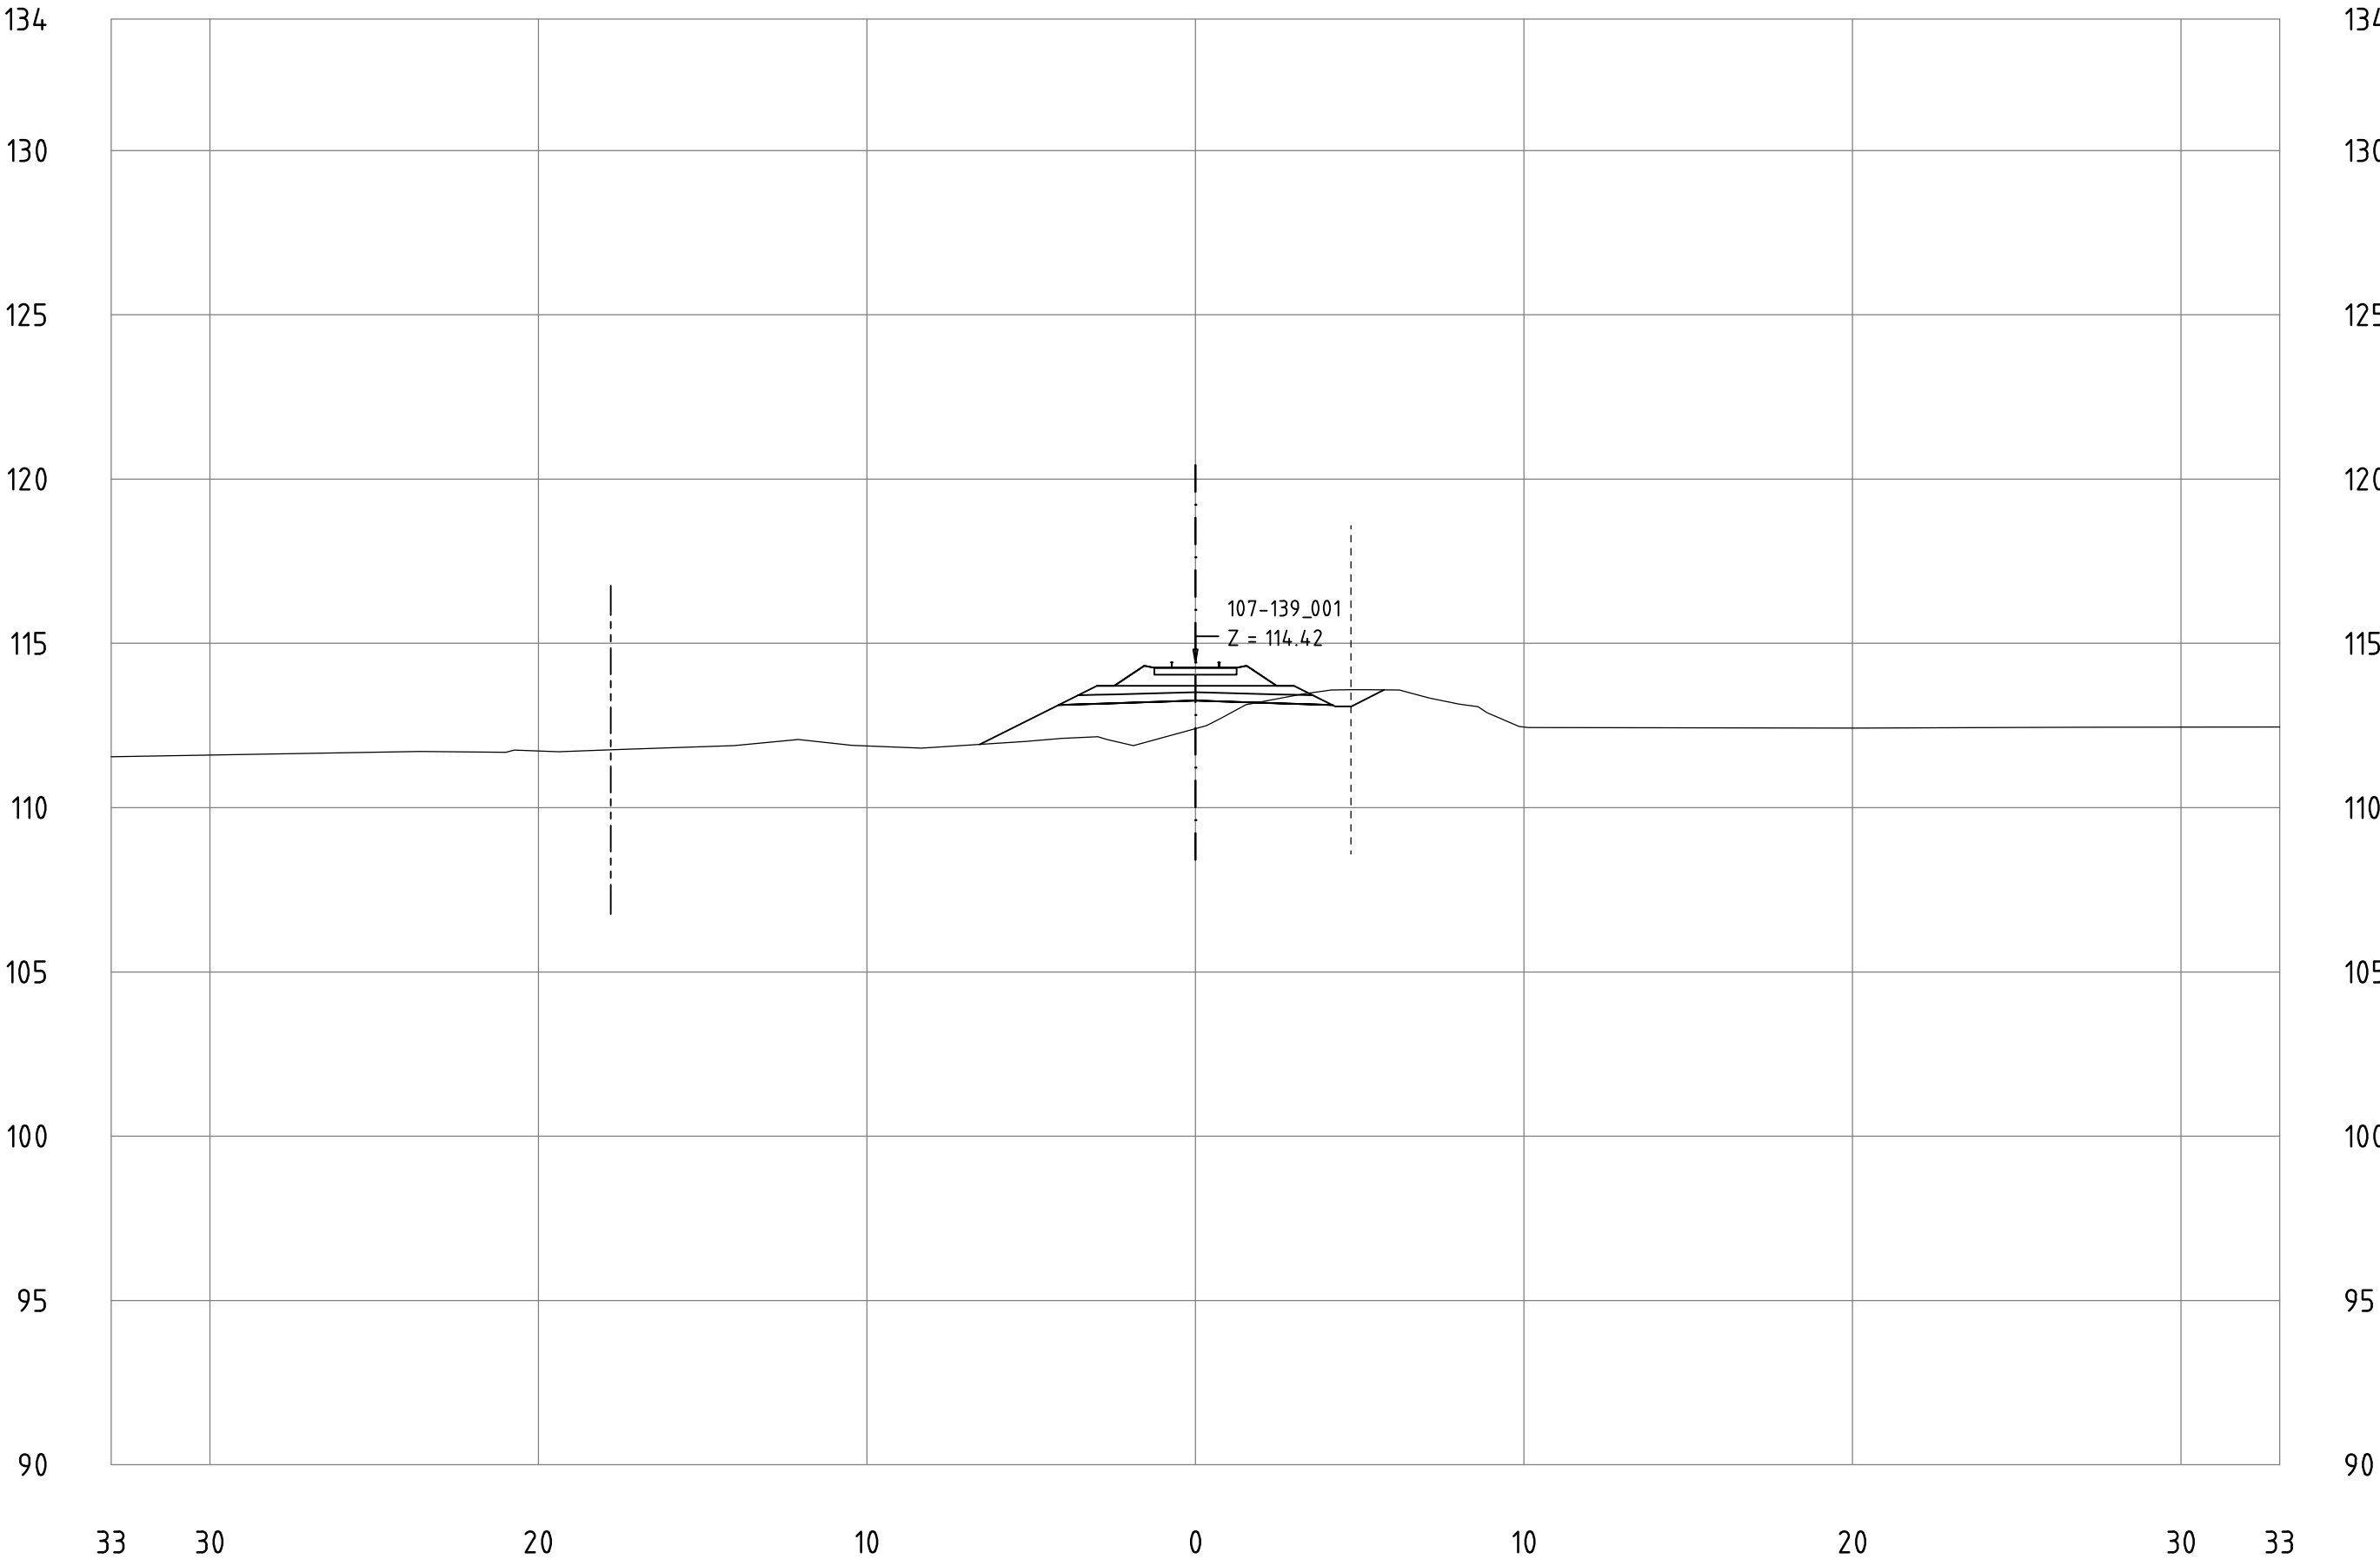


Railway Project

Technical cross-sections 1:200
All dimensions in meters

- Center line of new Railway track
- Center line of existing railway
- Railway Area borderline

107-139_001
KM 119+800

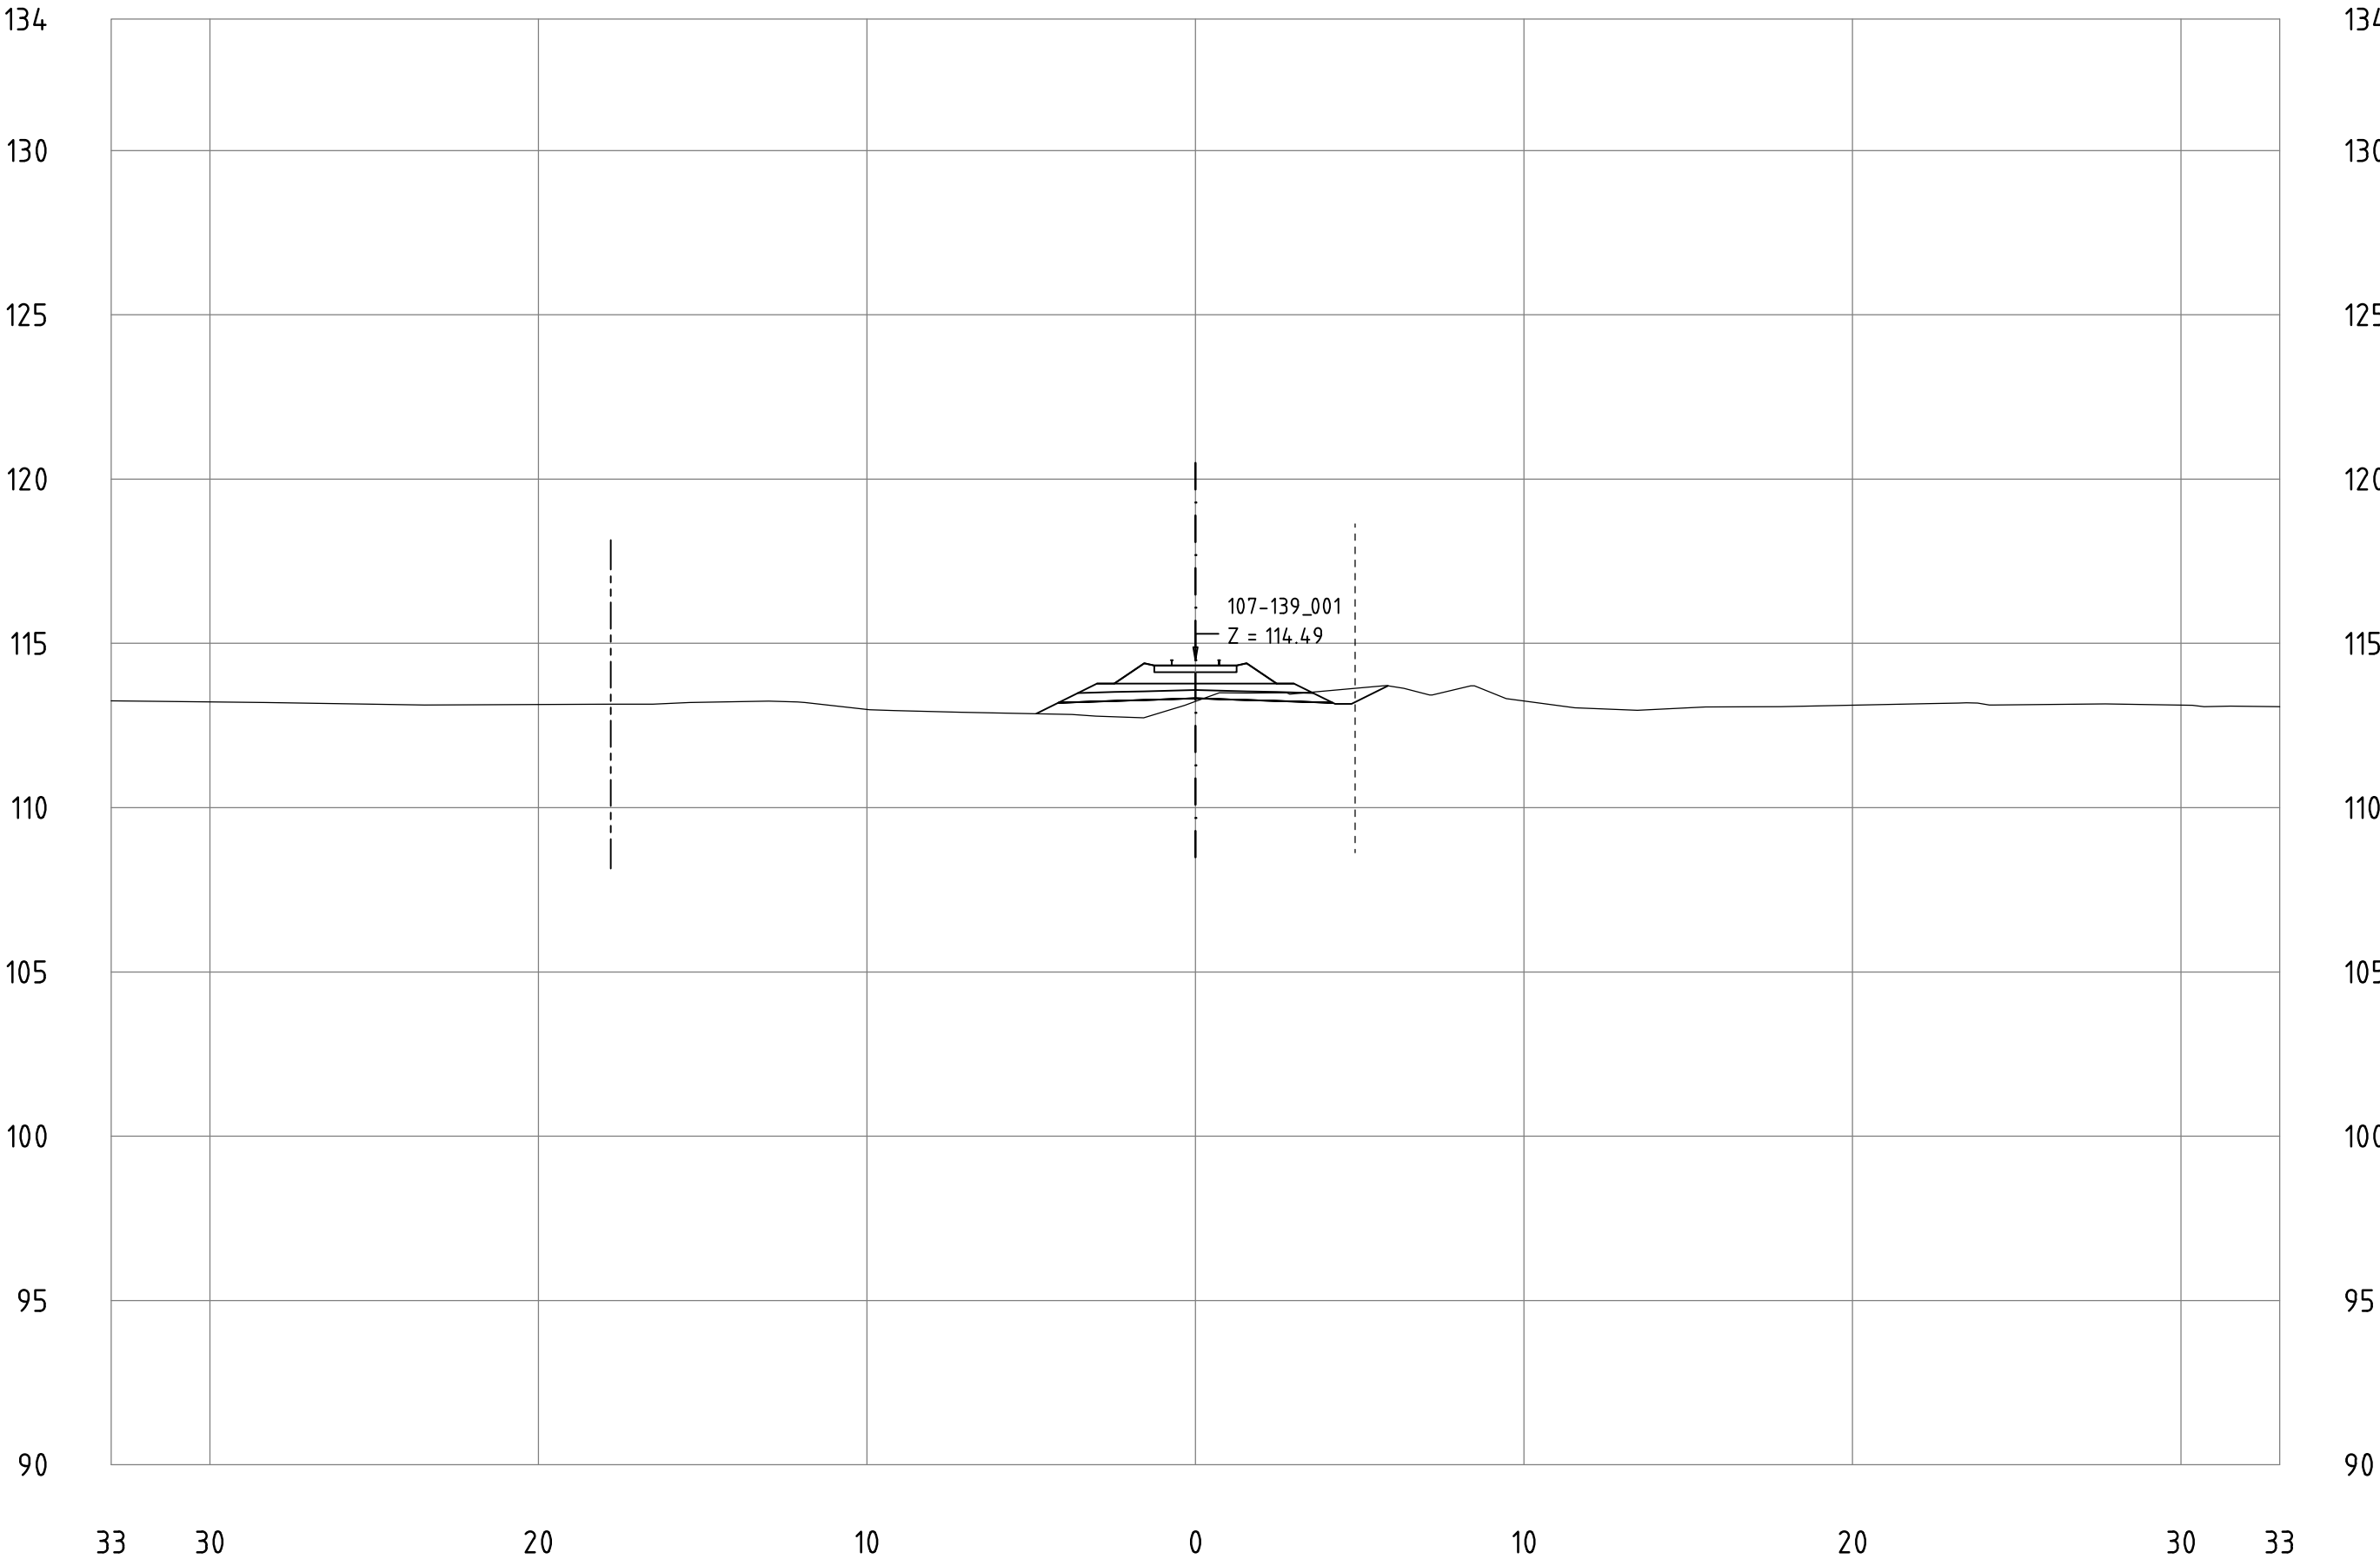


Railway Project

Technical cross-sections 1:200
All dimensions in meters

- Center line of new Railway track
- Center line of existing railway
- Railway Area borderline

107-139_001
KM 119+900

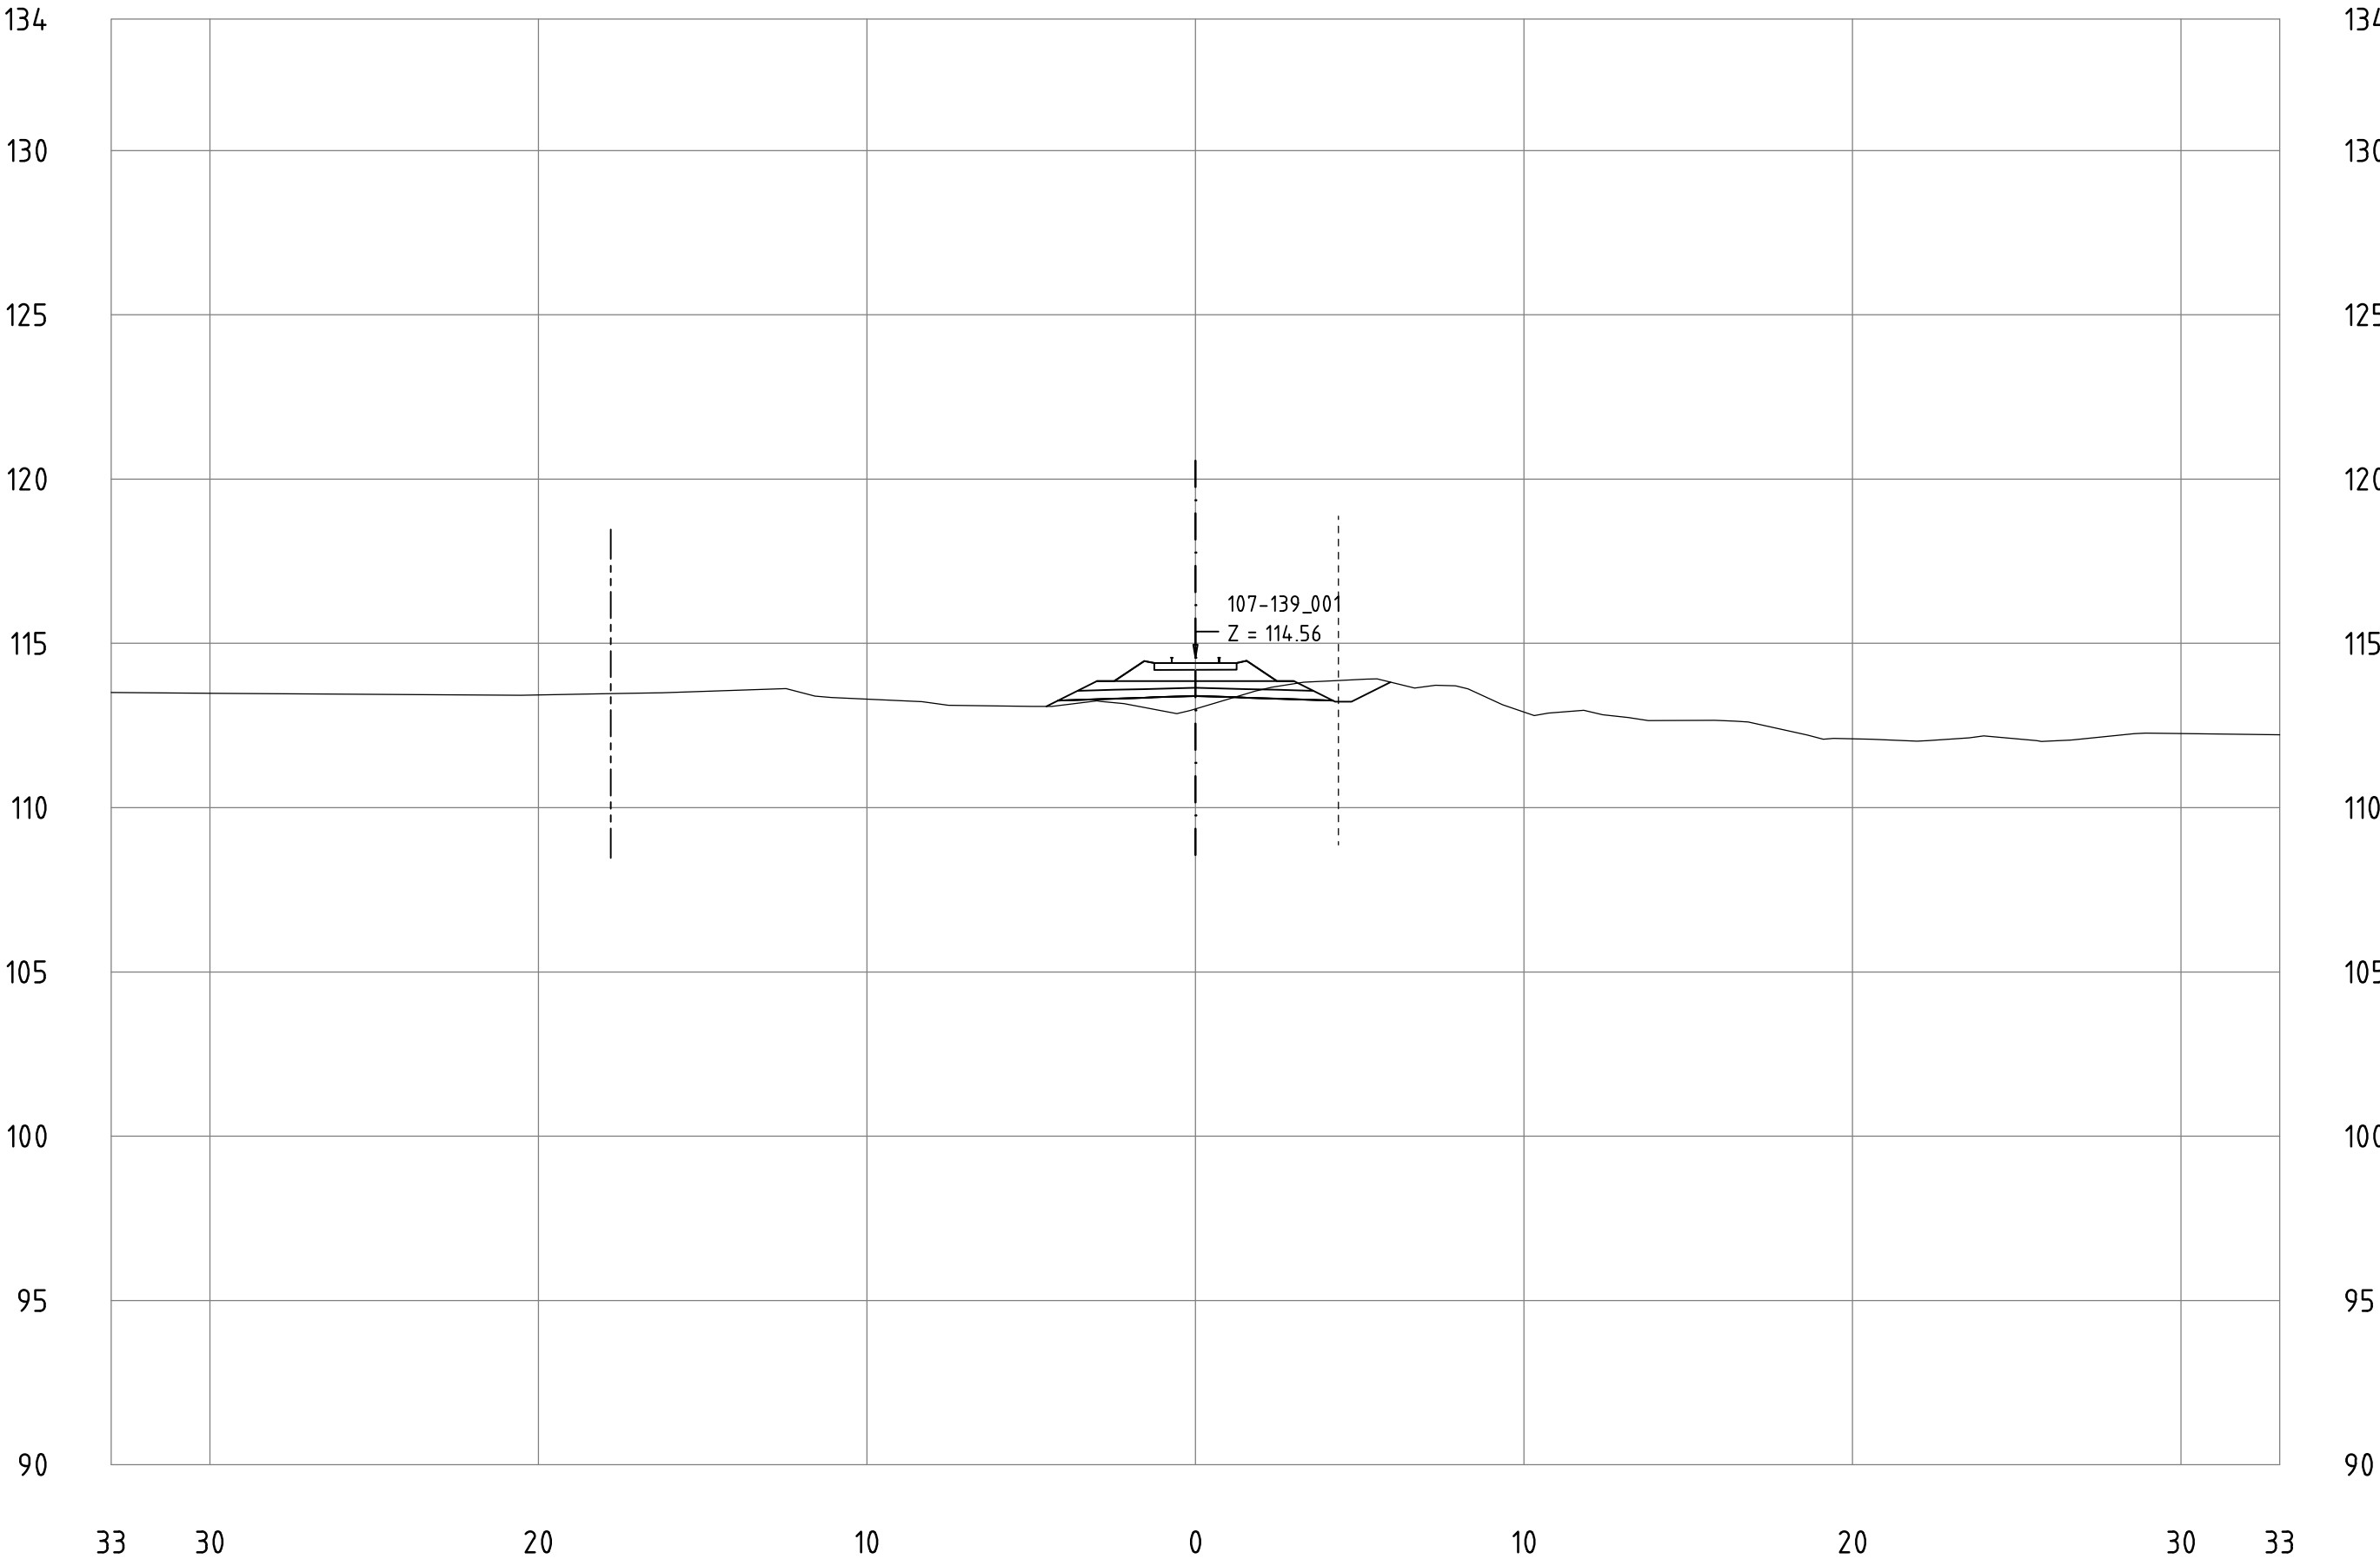


Railway Project

Technical cross-sections 1:200
All dimensions in meters

- Center line of new Railway track
- Center line of existing railway
- Railway Area borderline

107-139_001
KM 120+000

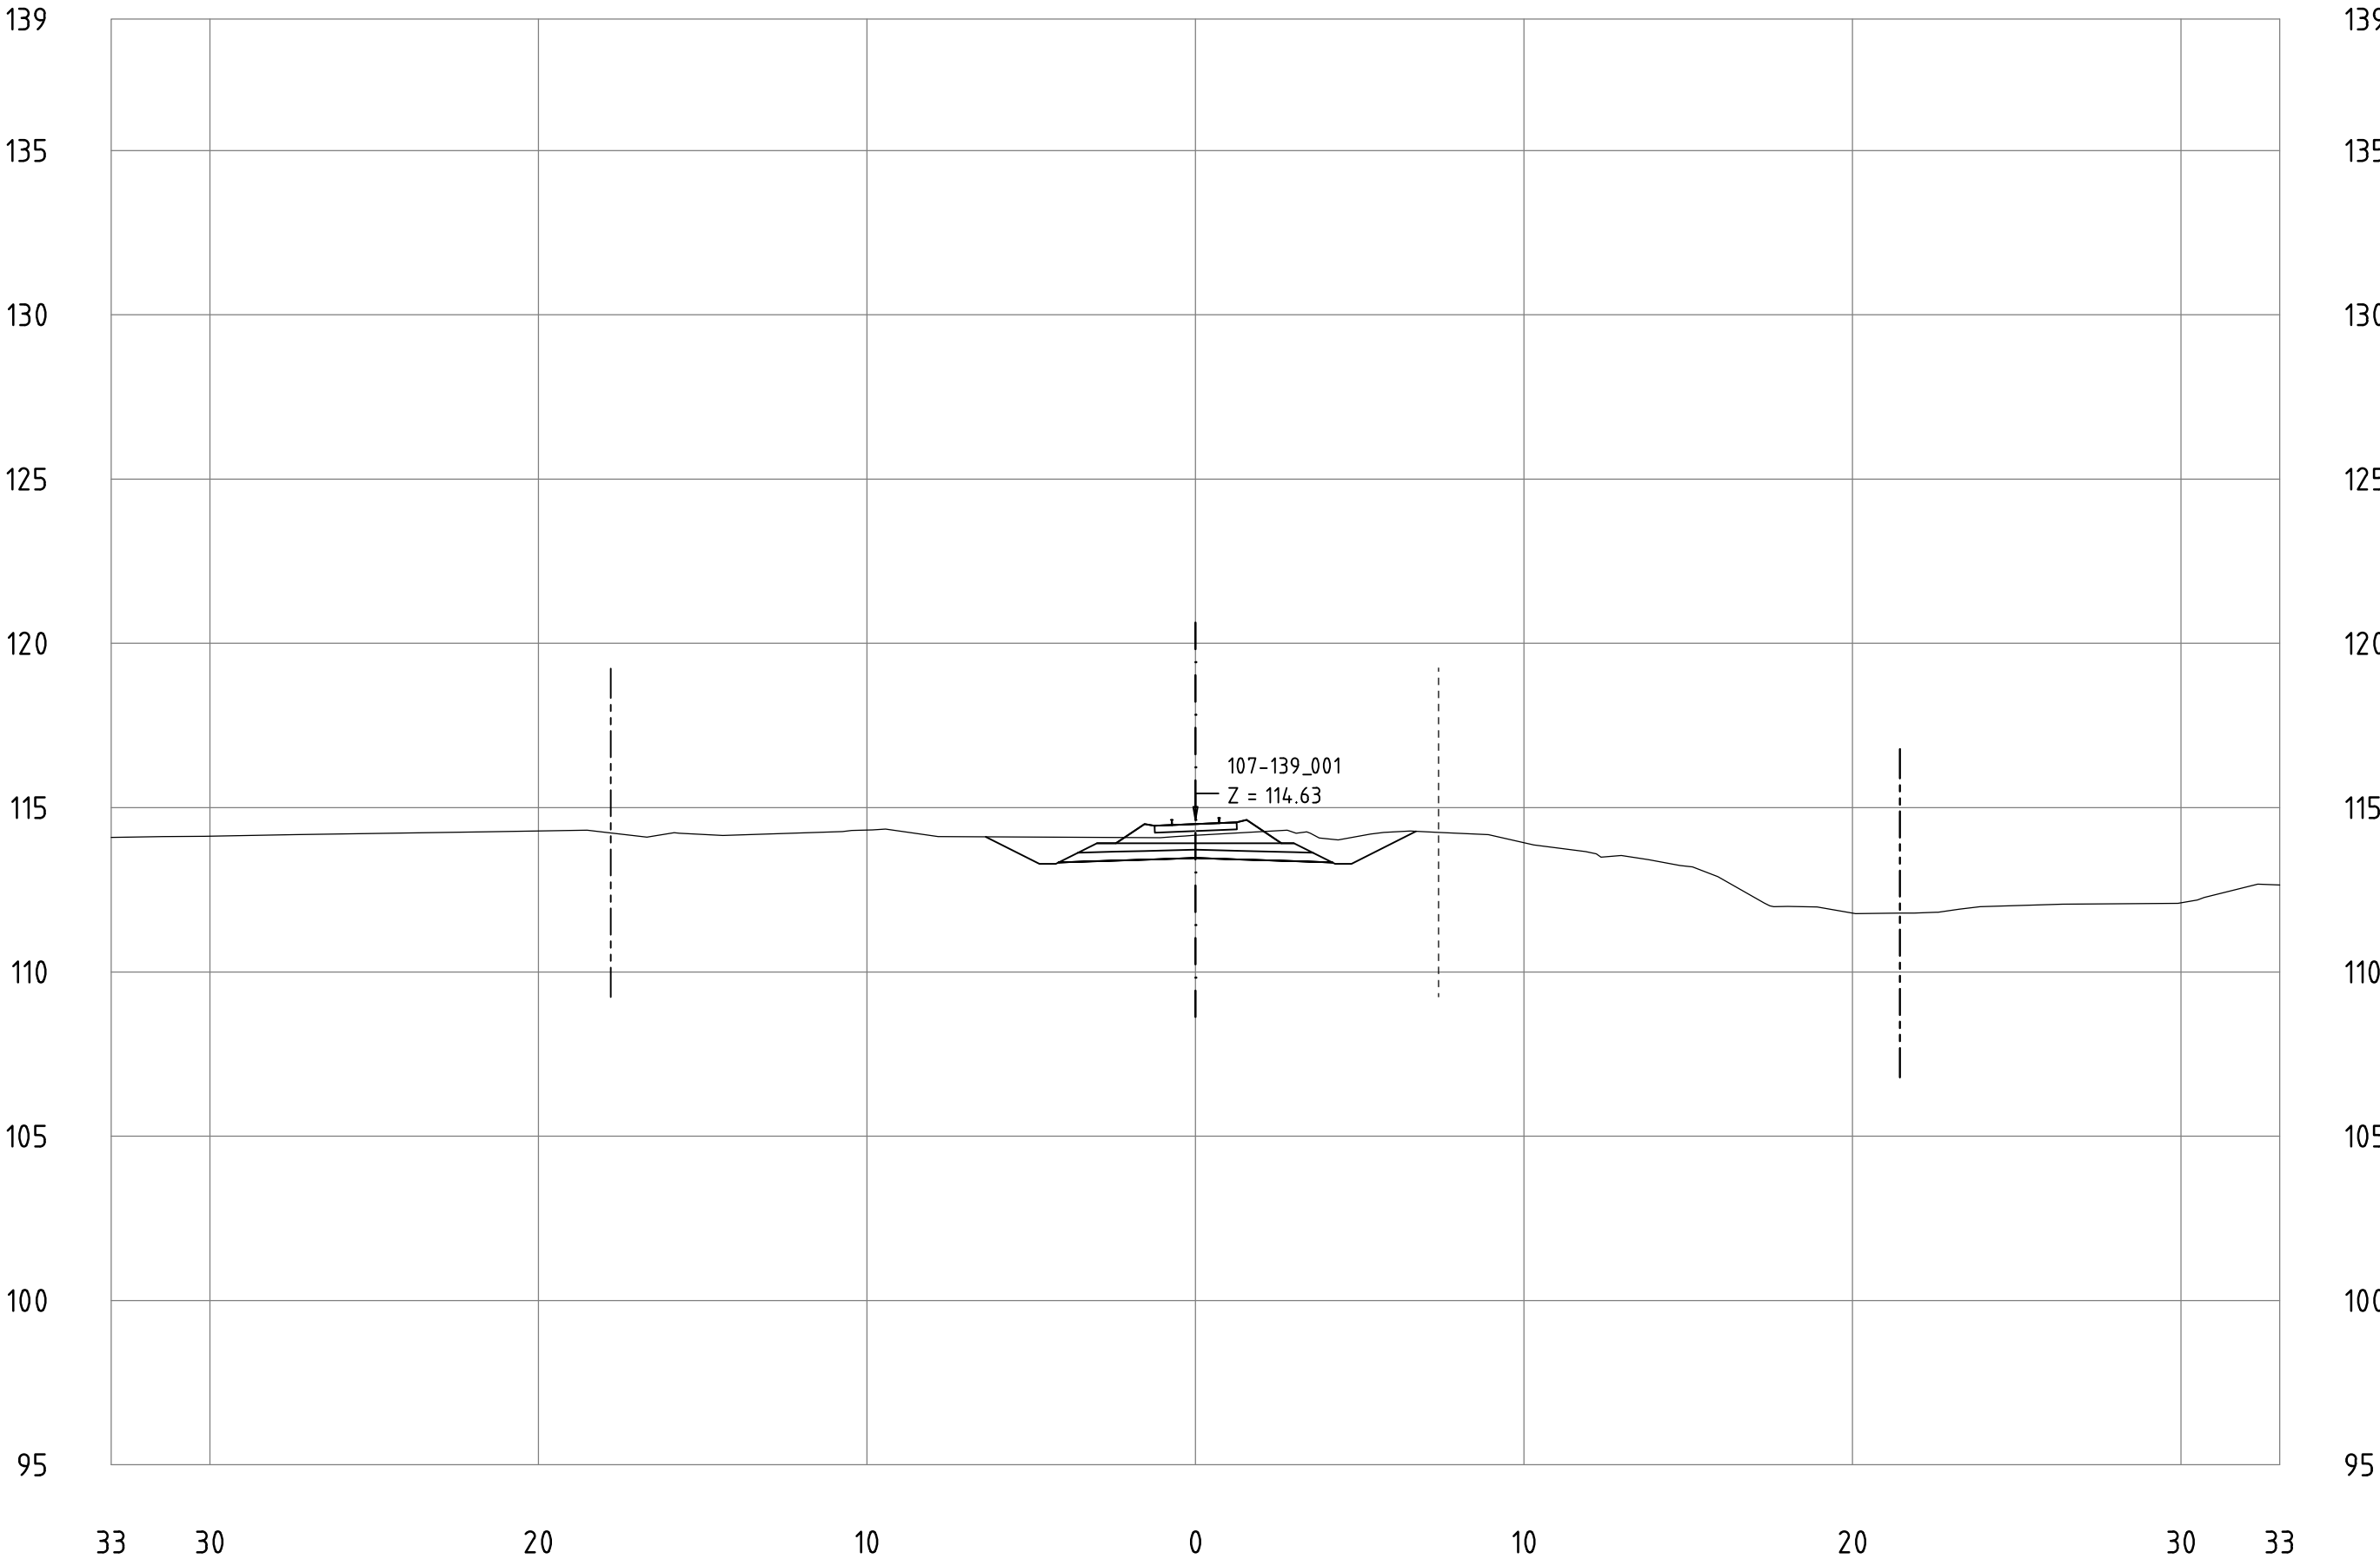


Railway Project

Technical cross-sections 1:200
All dimensions in meters

- Center line of new Railway track
- Center line of existing railway
- Railway Area borderline

107-139_001
KM 120+100

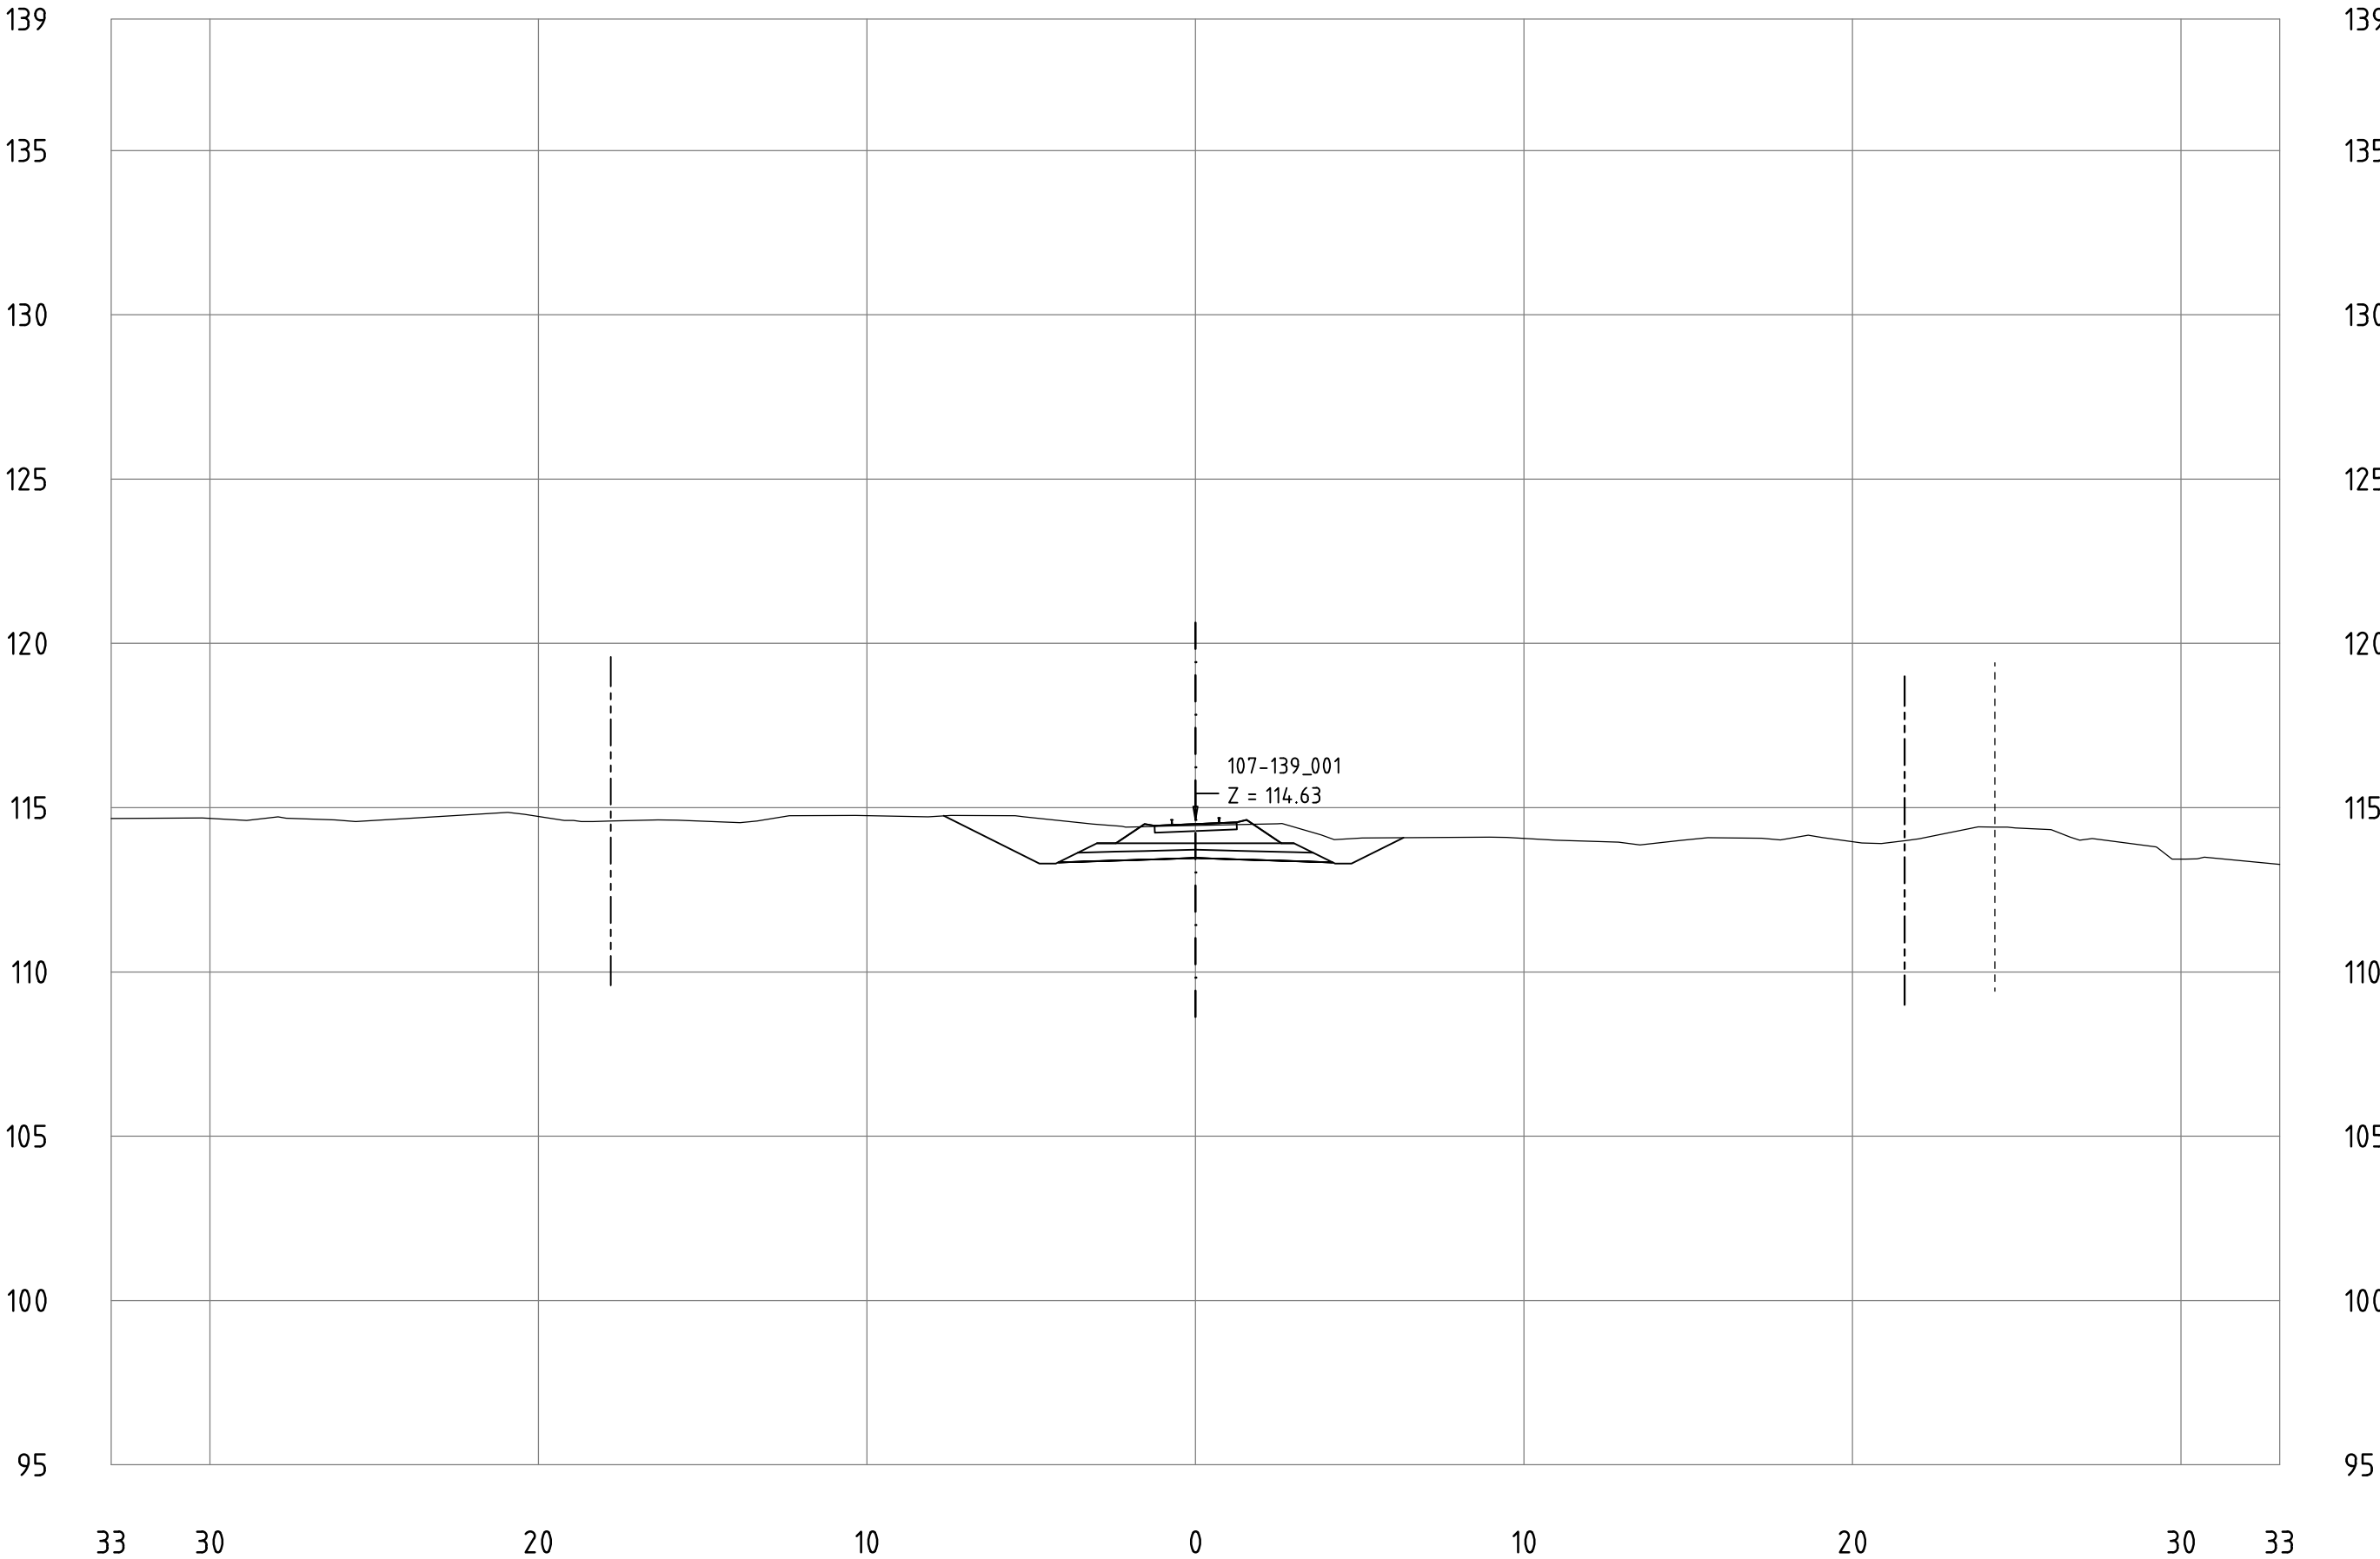


Railway Project

Technical cross-sections 1:200
All dimensions in meters


- Center line of new Railway track
- Center line of existing railway
- Railway Area borderline

107-139_001
KM 120+200

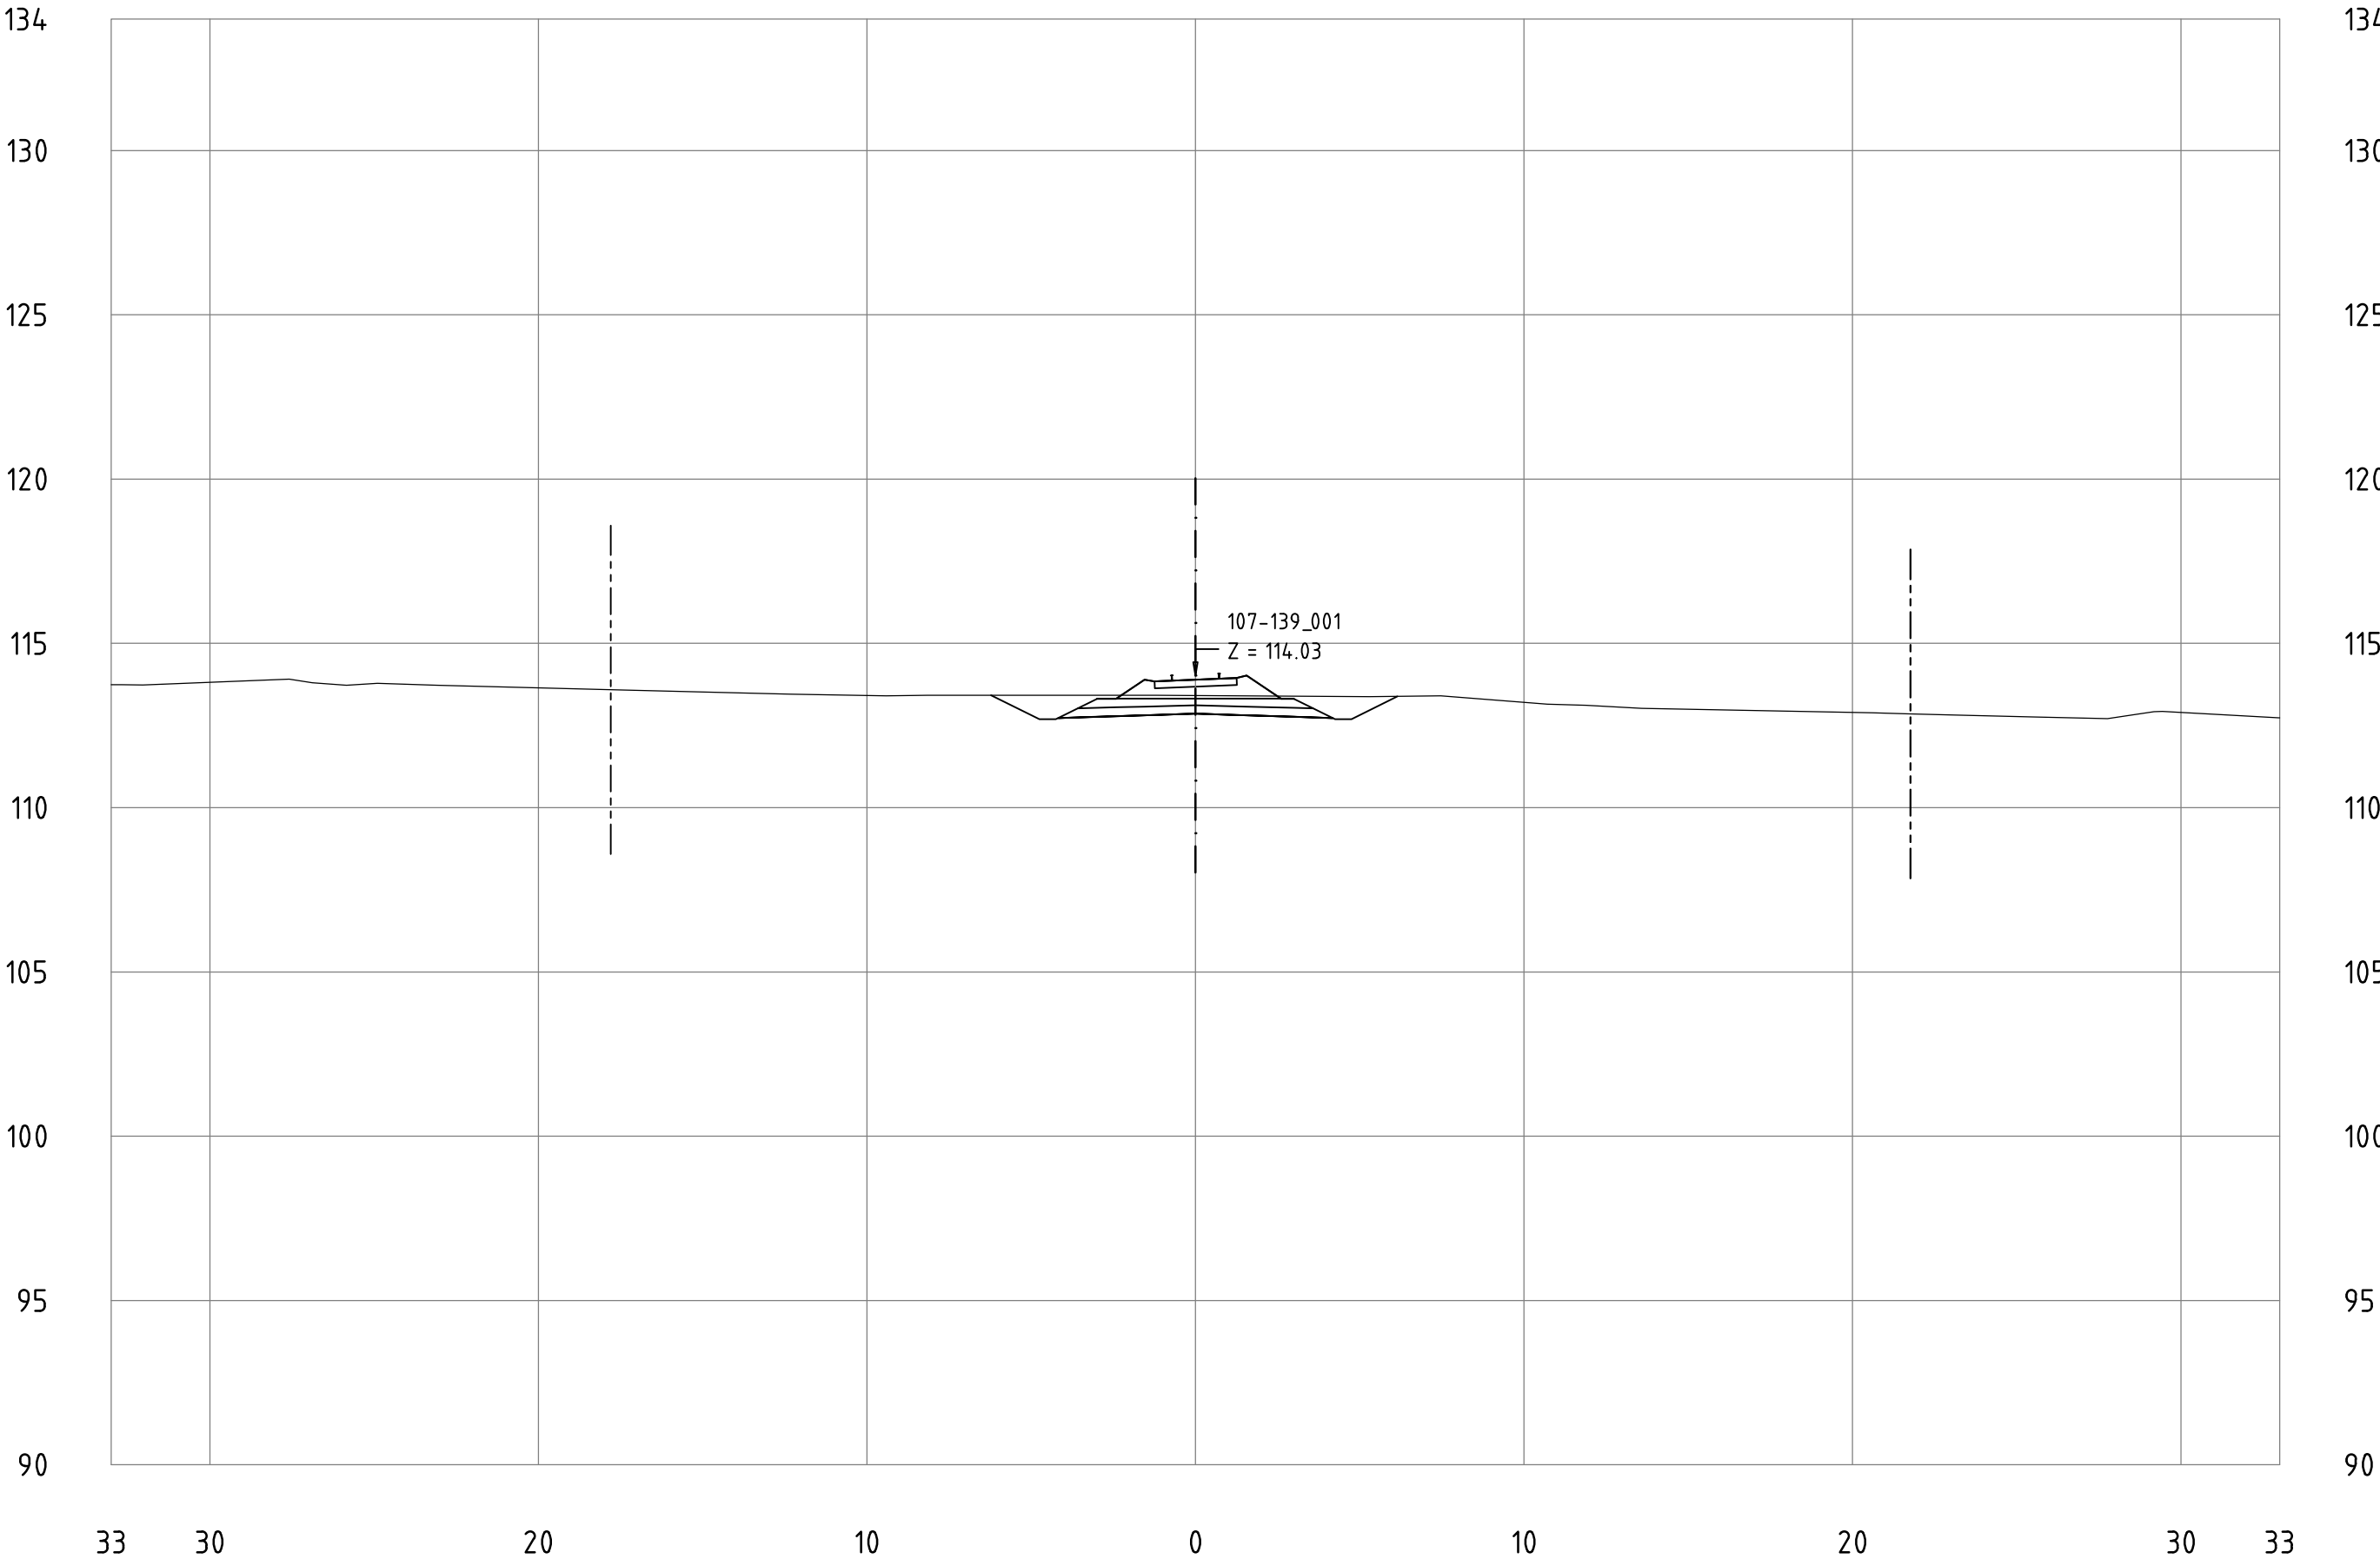

Technical cross-sections 1:200
All dimensions in meters

107-139_001
KM 120+300

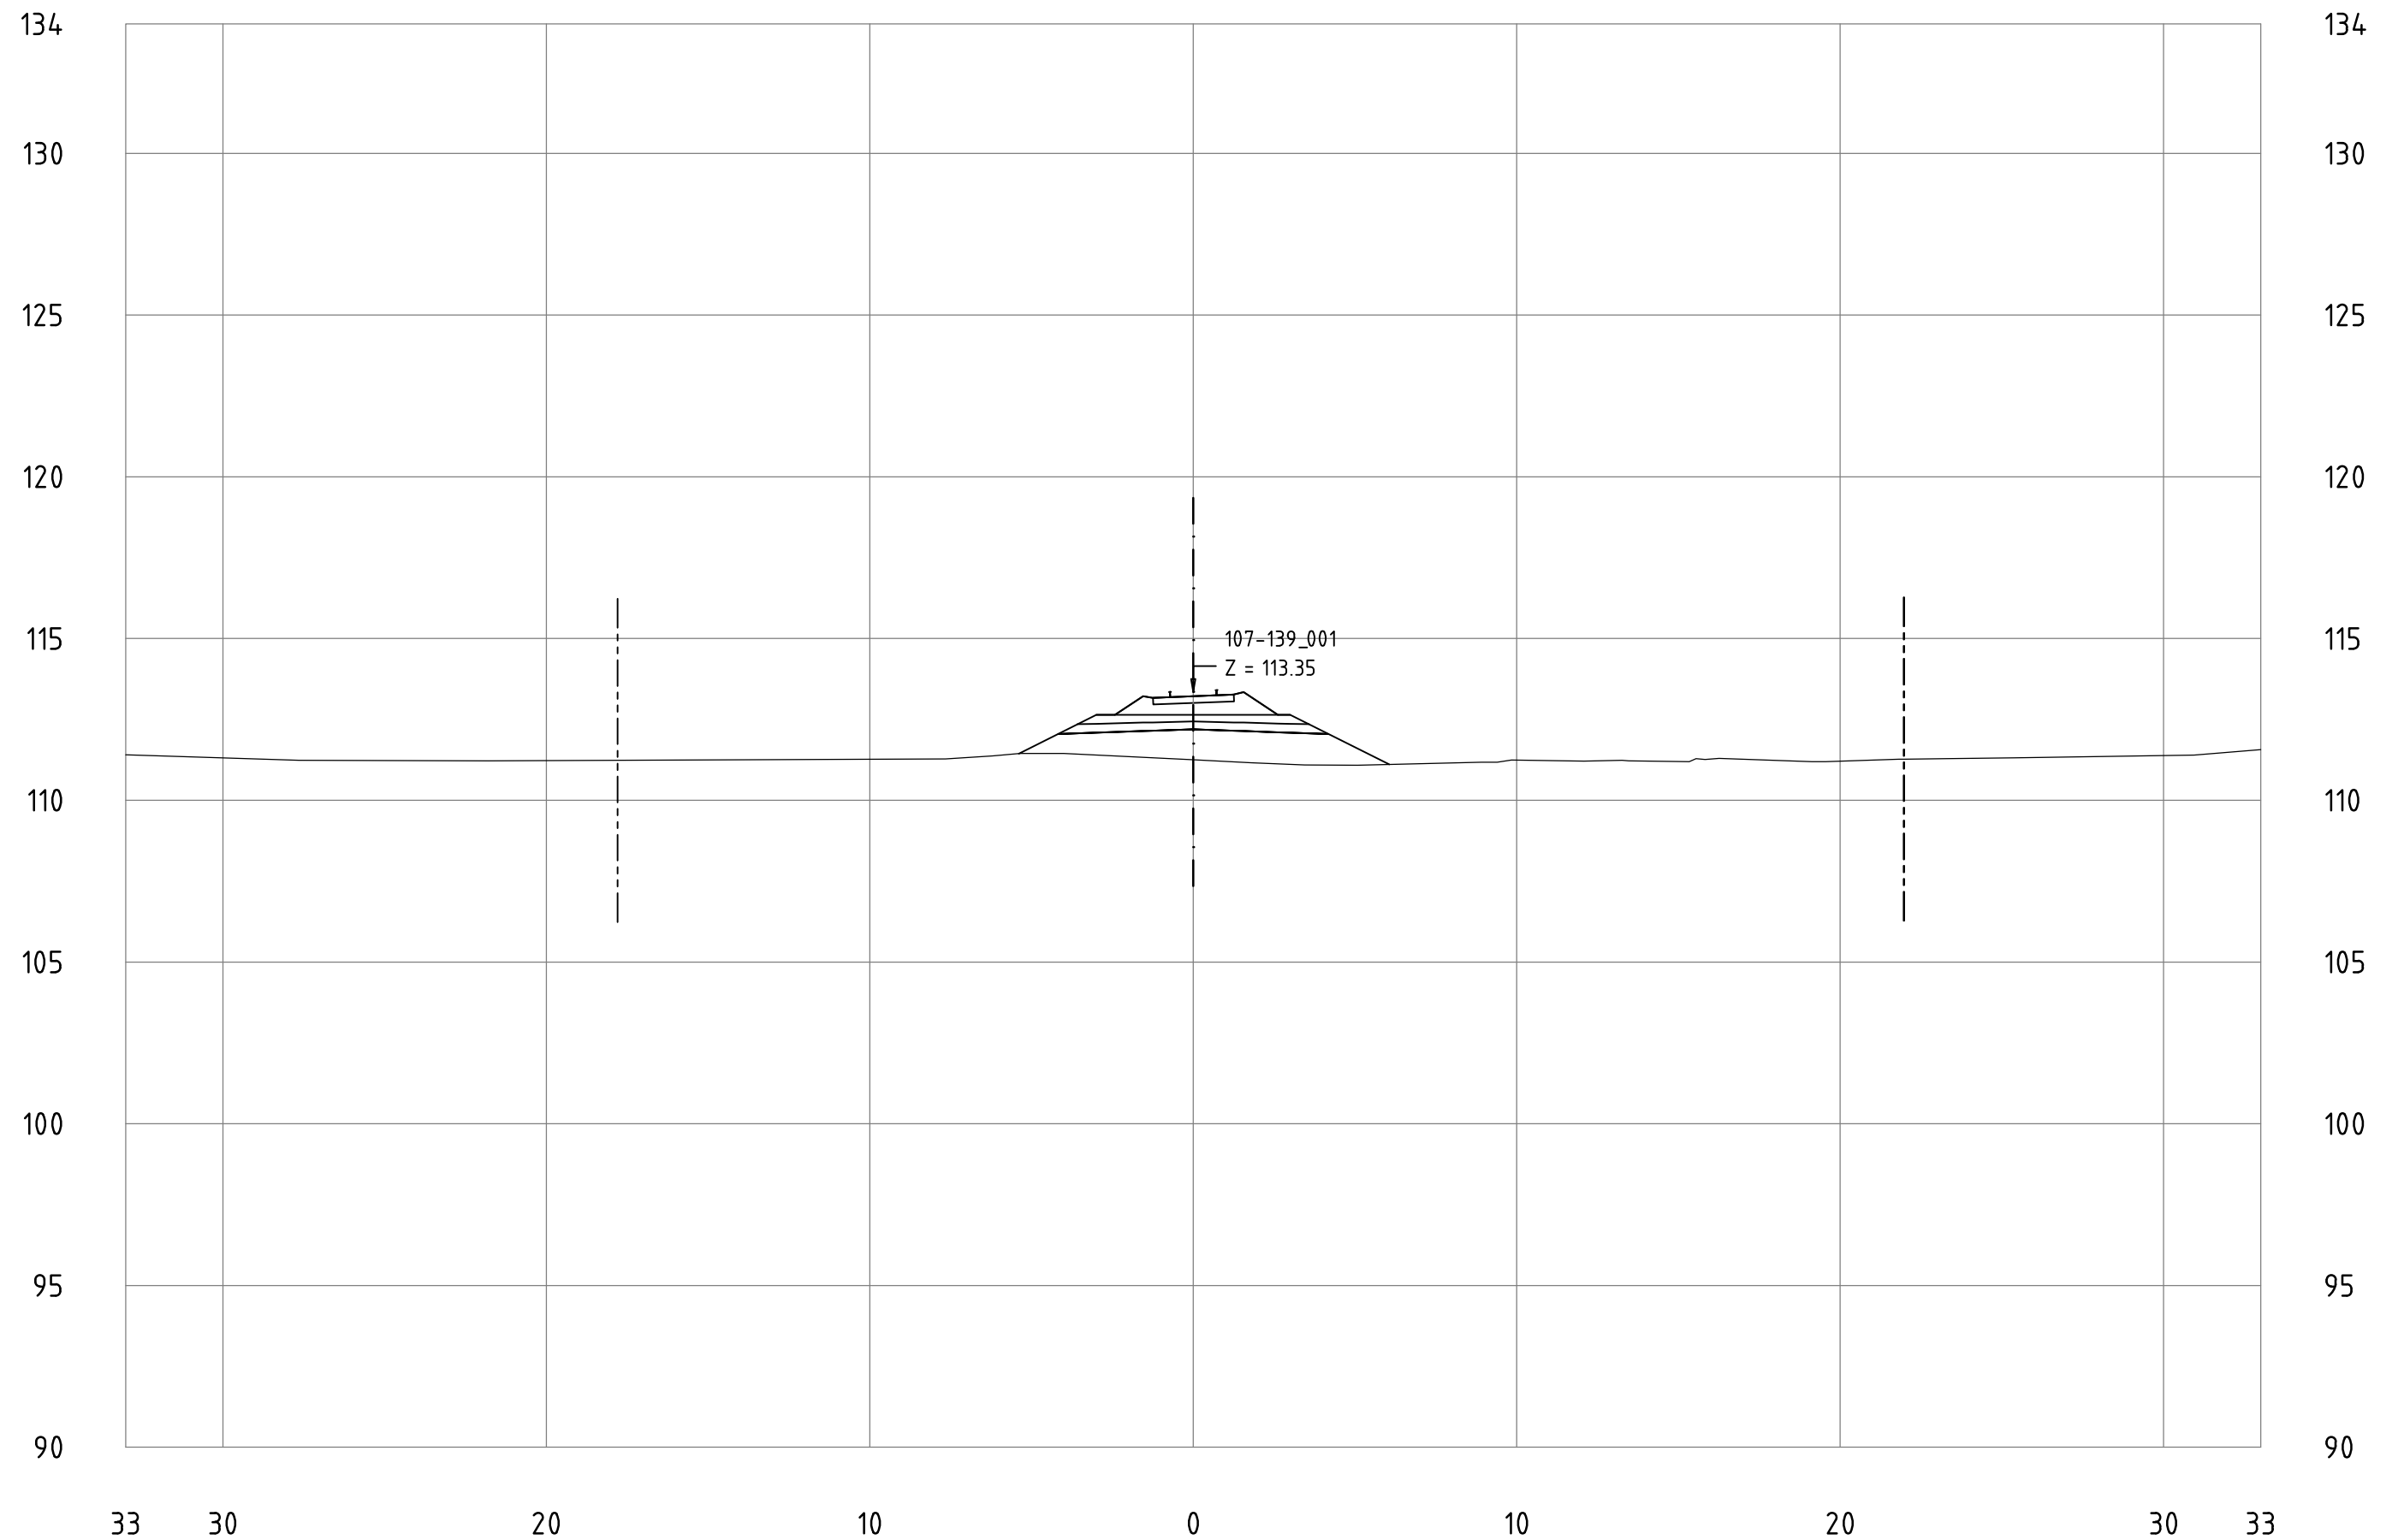


Railway Project

Technical cross-sections 1:200
All dimensions in meters

- Center line of new Railway track
- Center line of existing railway
- Railway Area borderline

107-139_001
KM 120+400

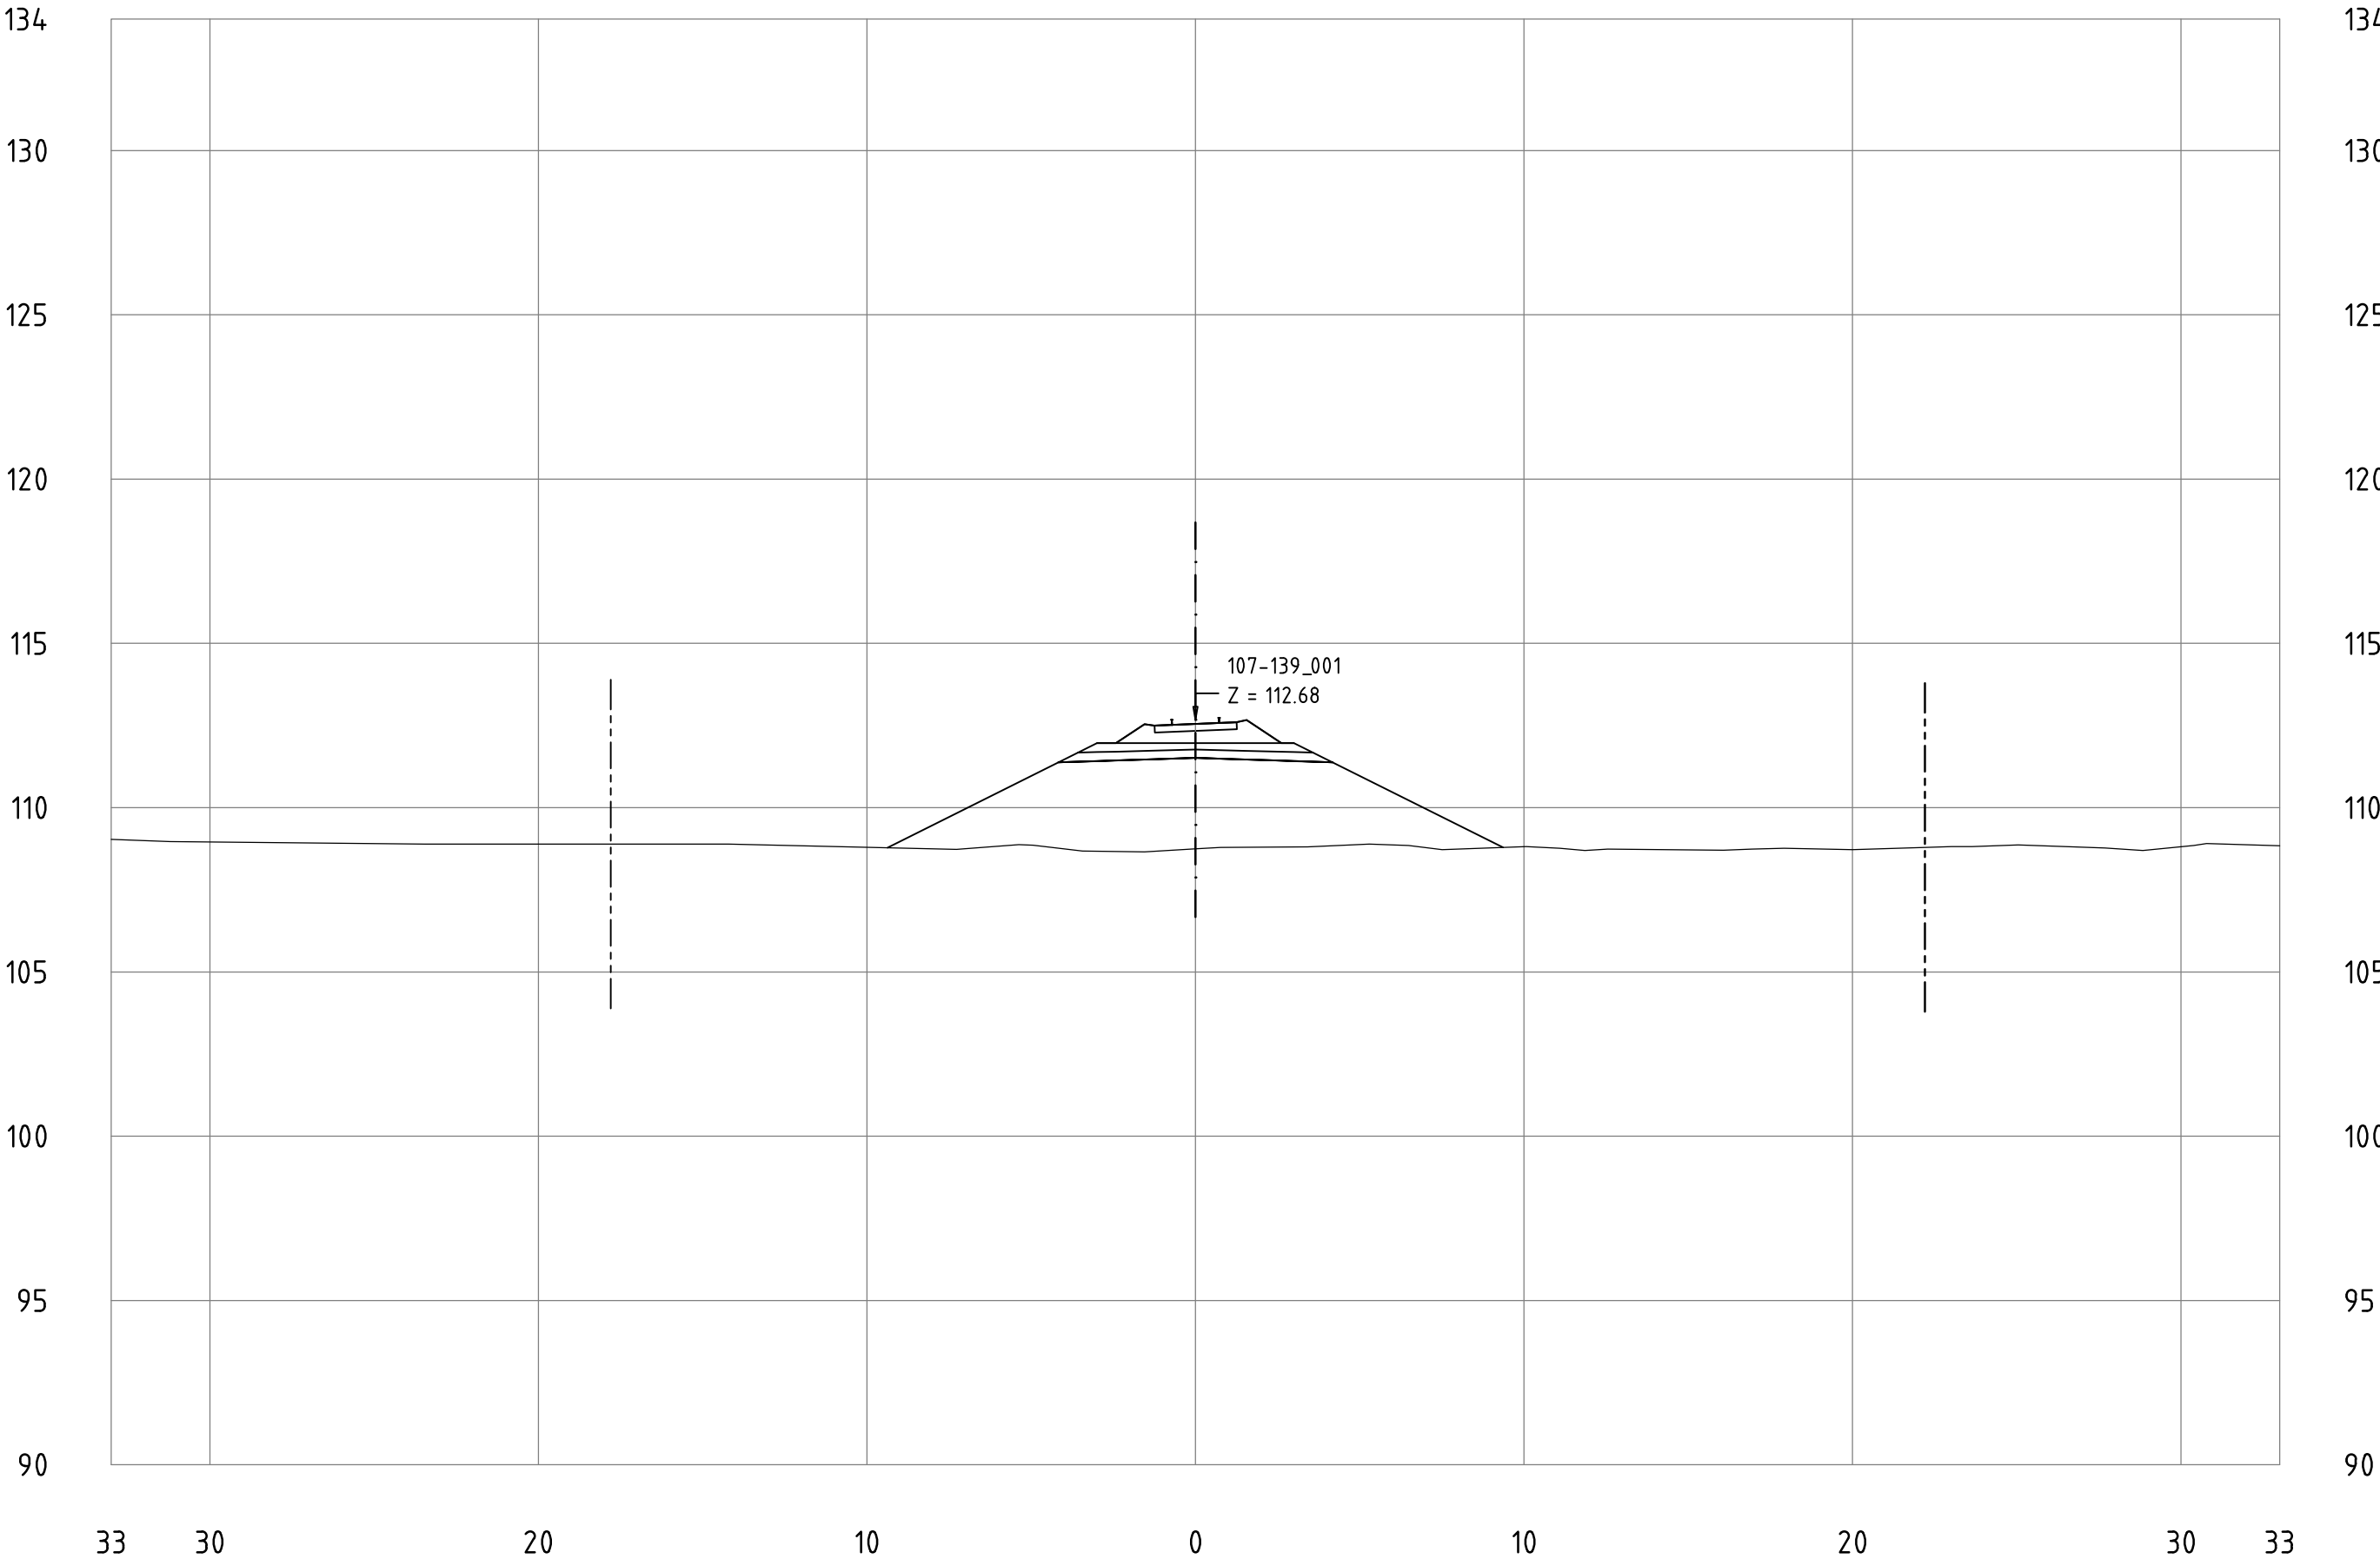


Railway Project

Technical cross-sections 1:200
All dimensions in meters


- Center line of new Railway track
- Center line of existing railway
- Railway Area borderline

107-139_001
KM 120+500

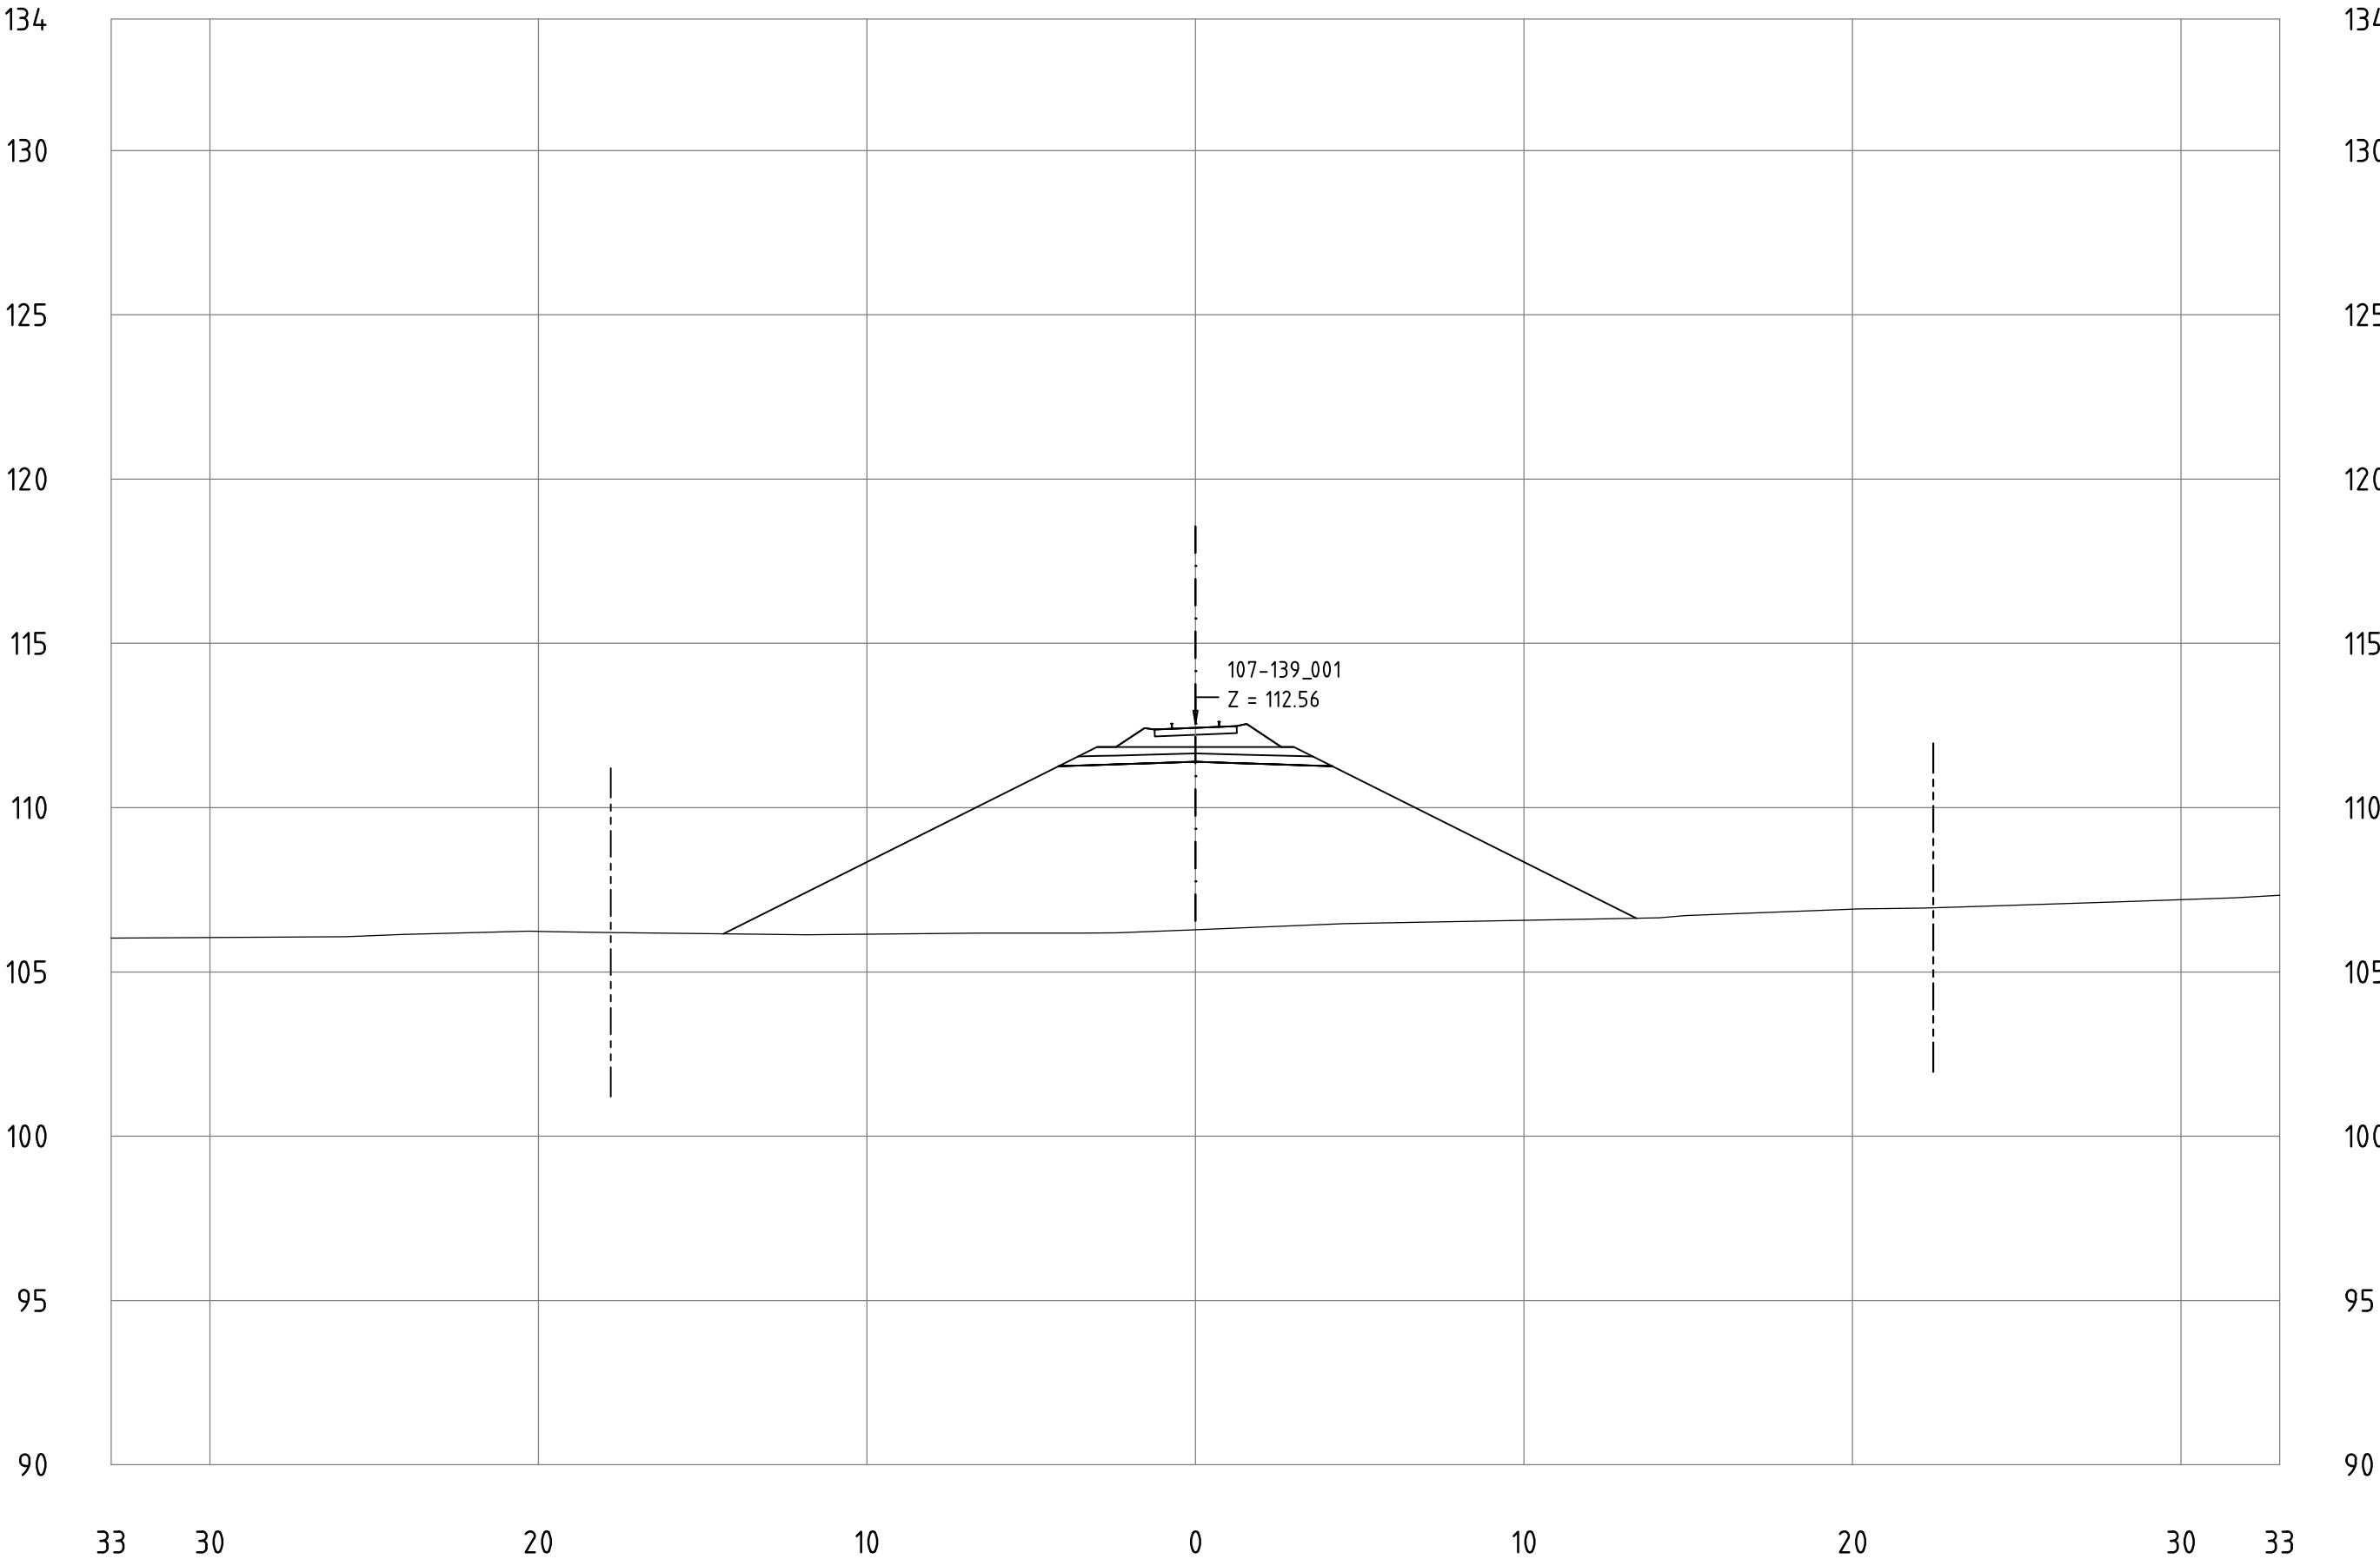

Technical cross-sections 1:200
All dimensions in meters

107-139_001
KM 120+600

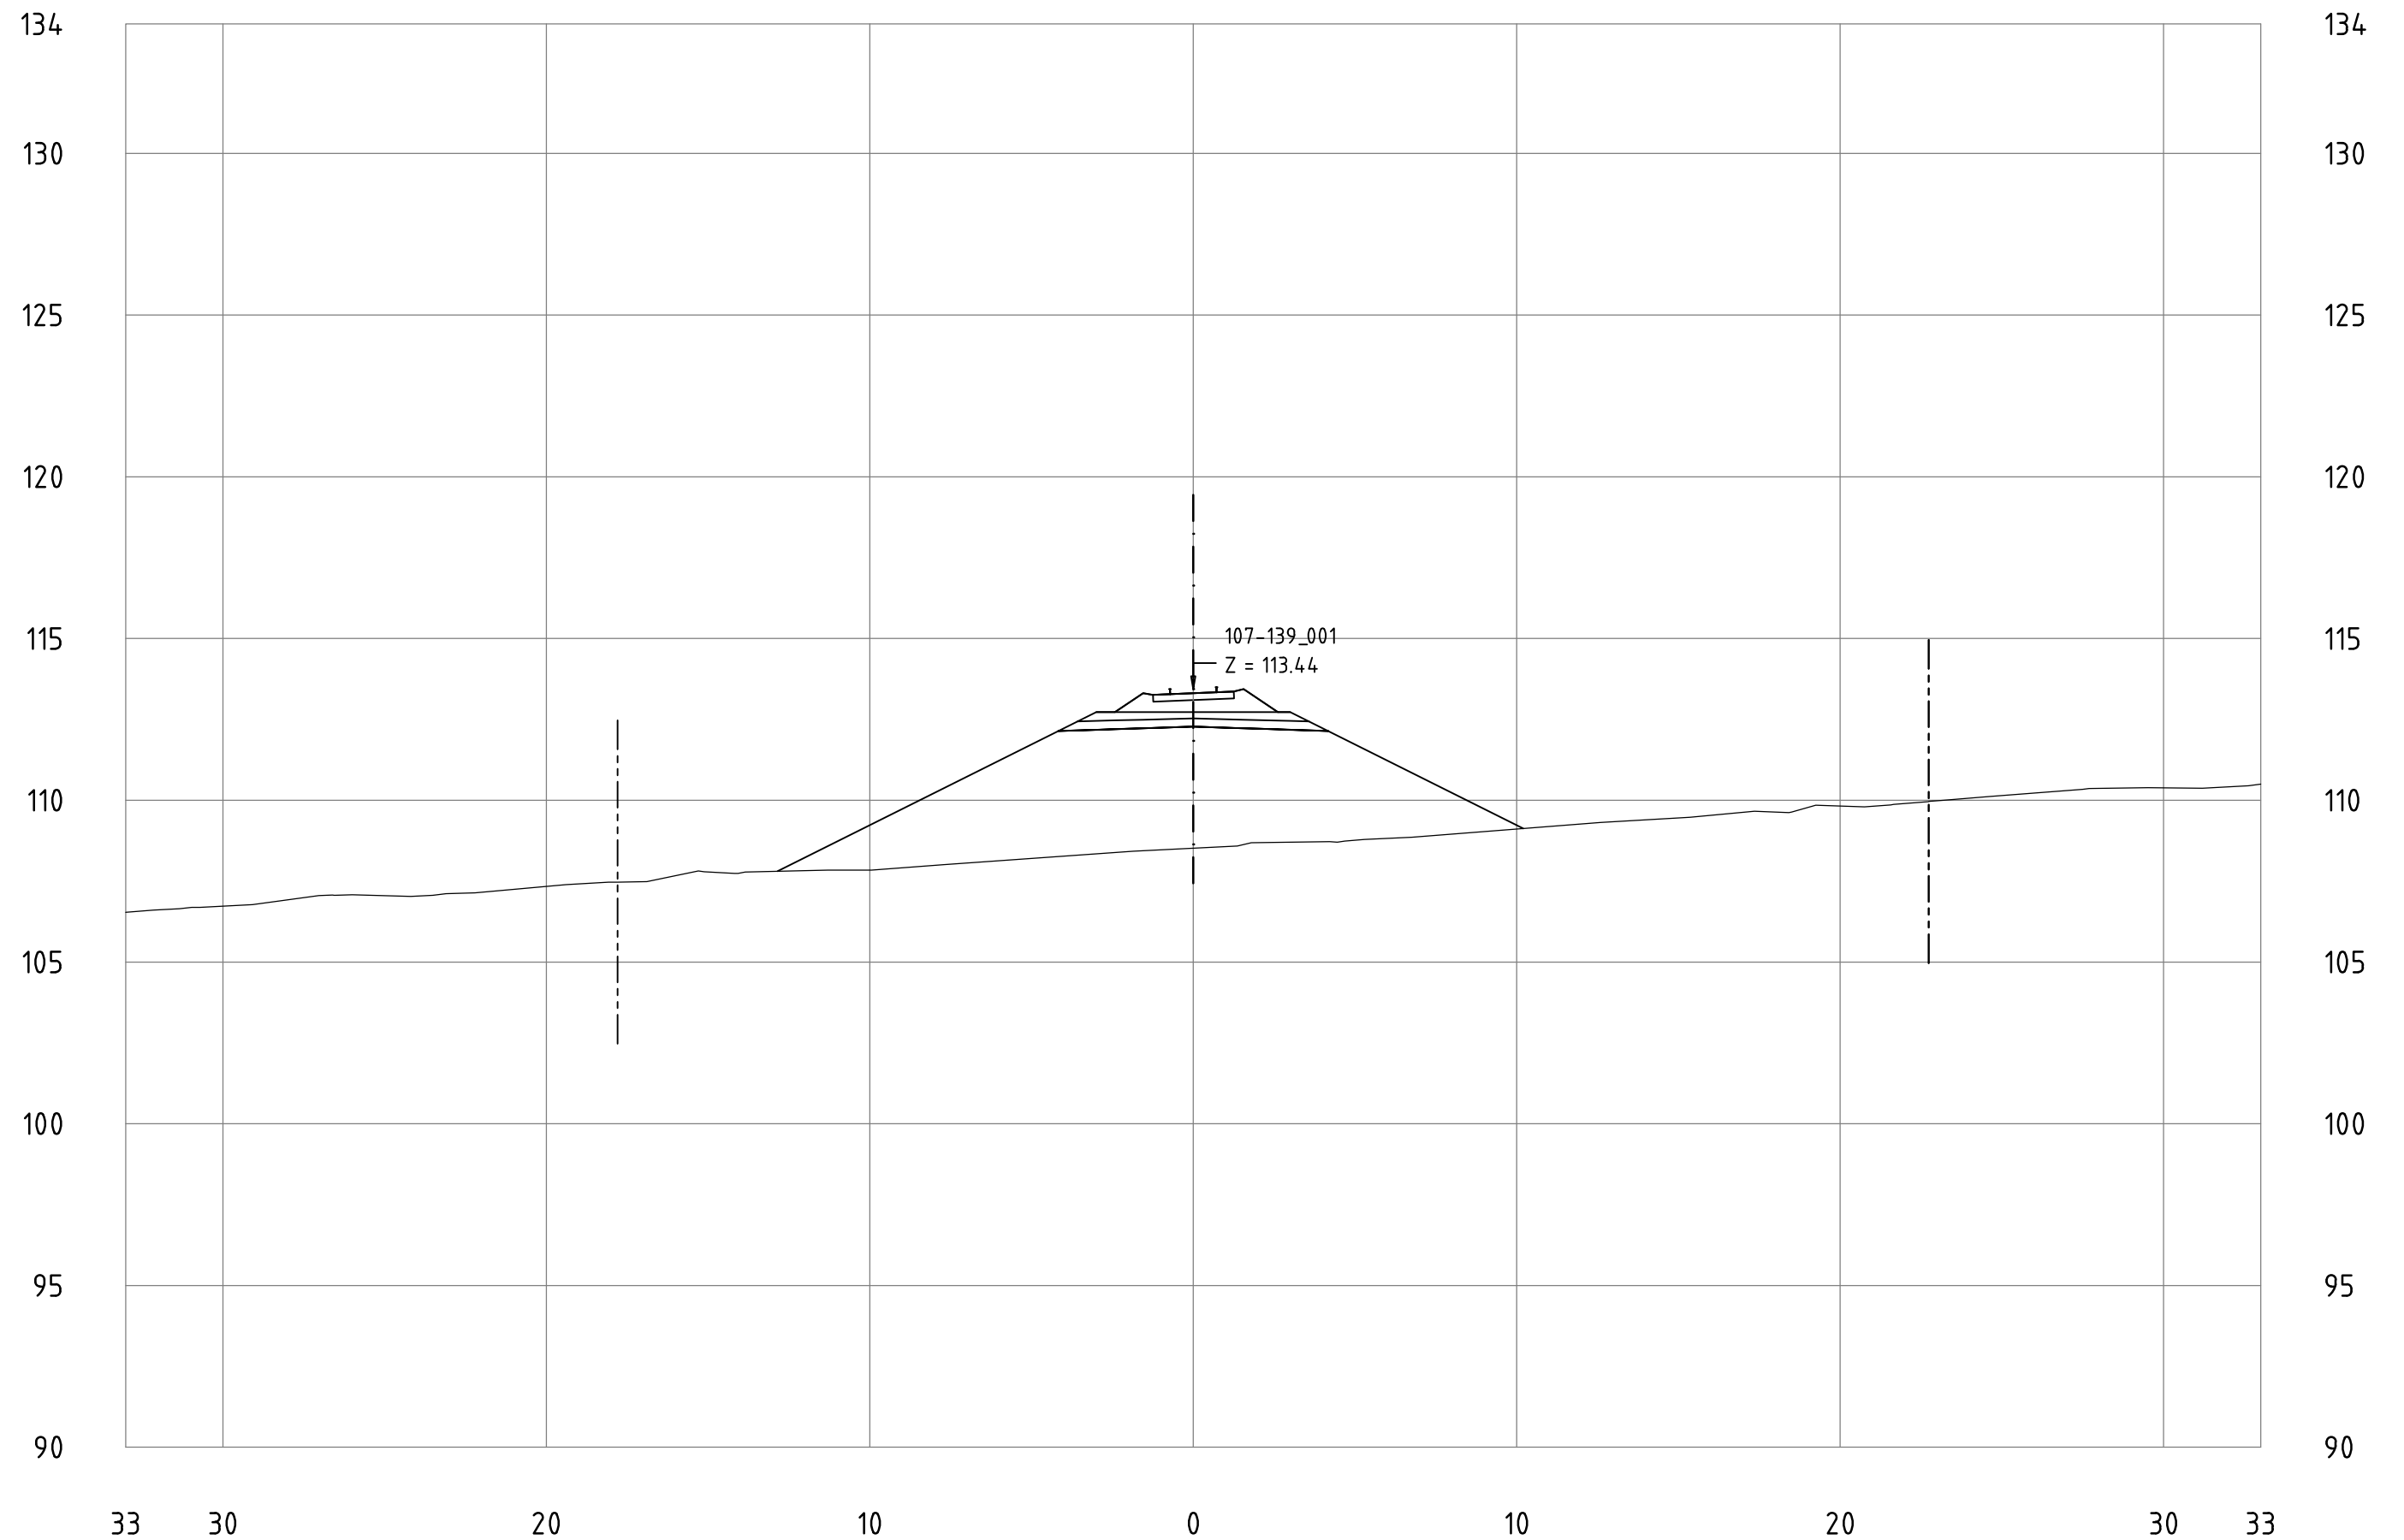


Railway Project

Technical cross-sections 1:200
All dimensions in meters

- Center line of new Railway track
- Center line of existing railway
- Railway Area borderline

107-139_001
KM 120+700

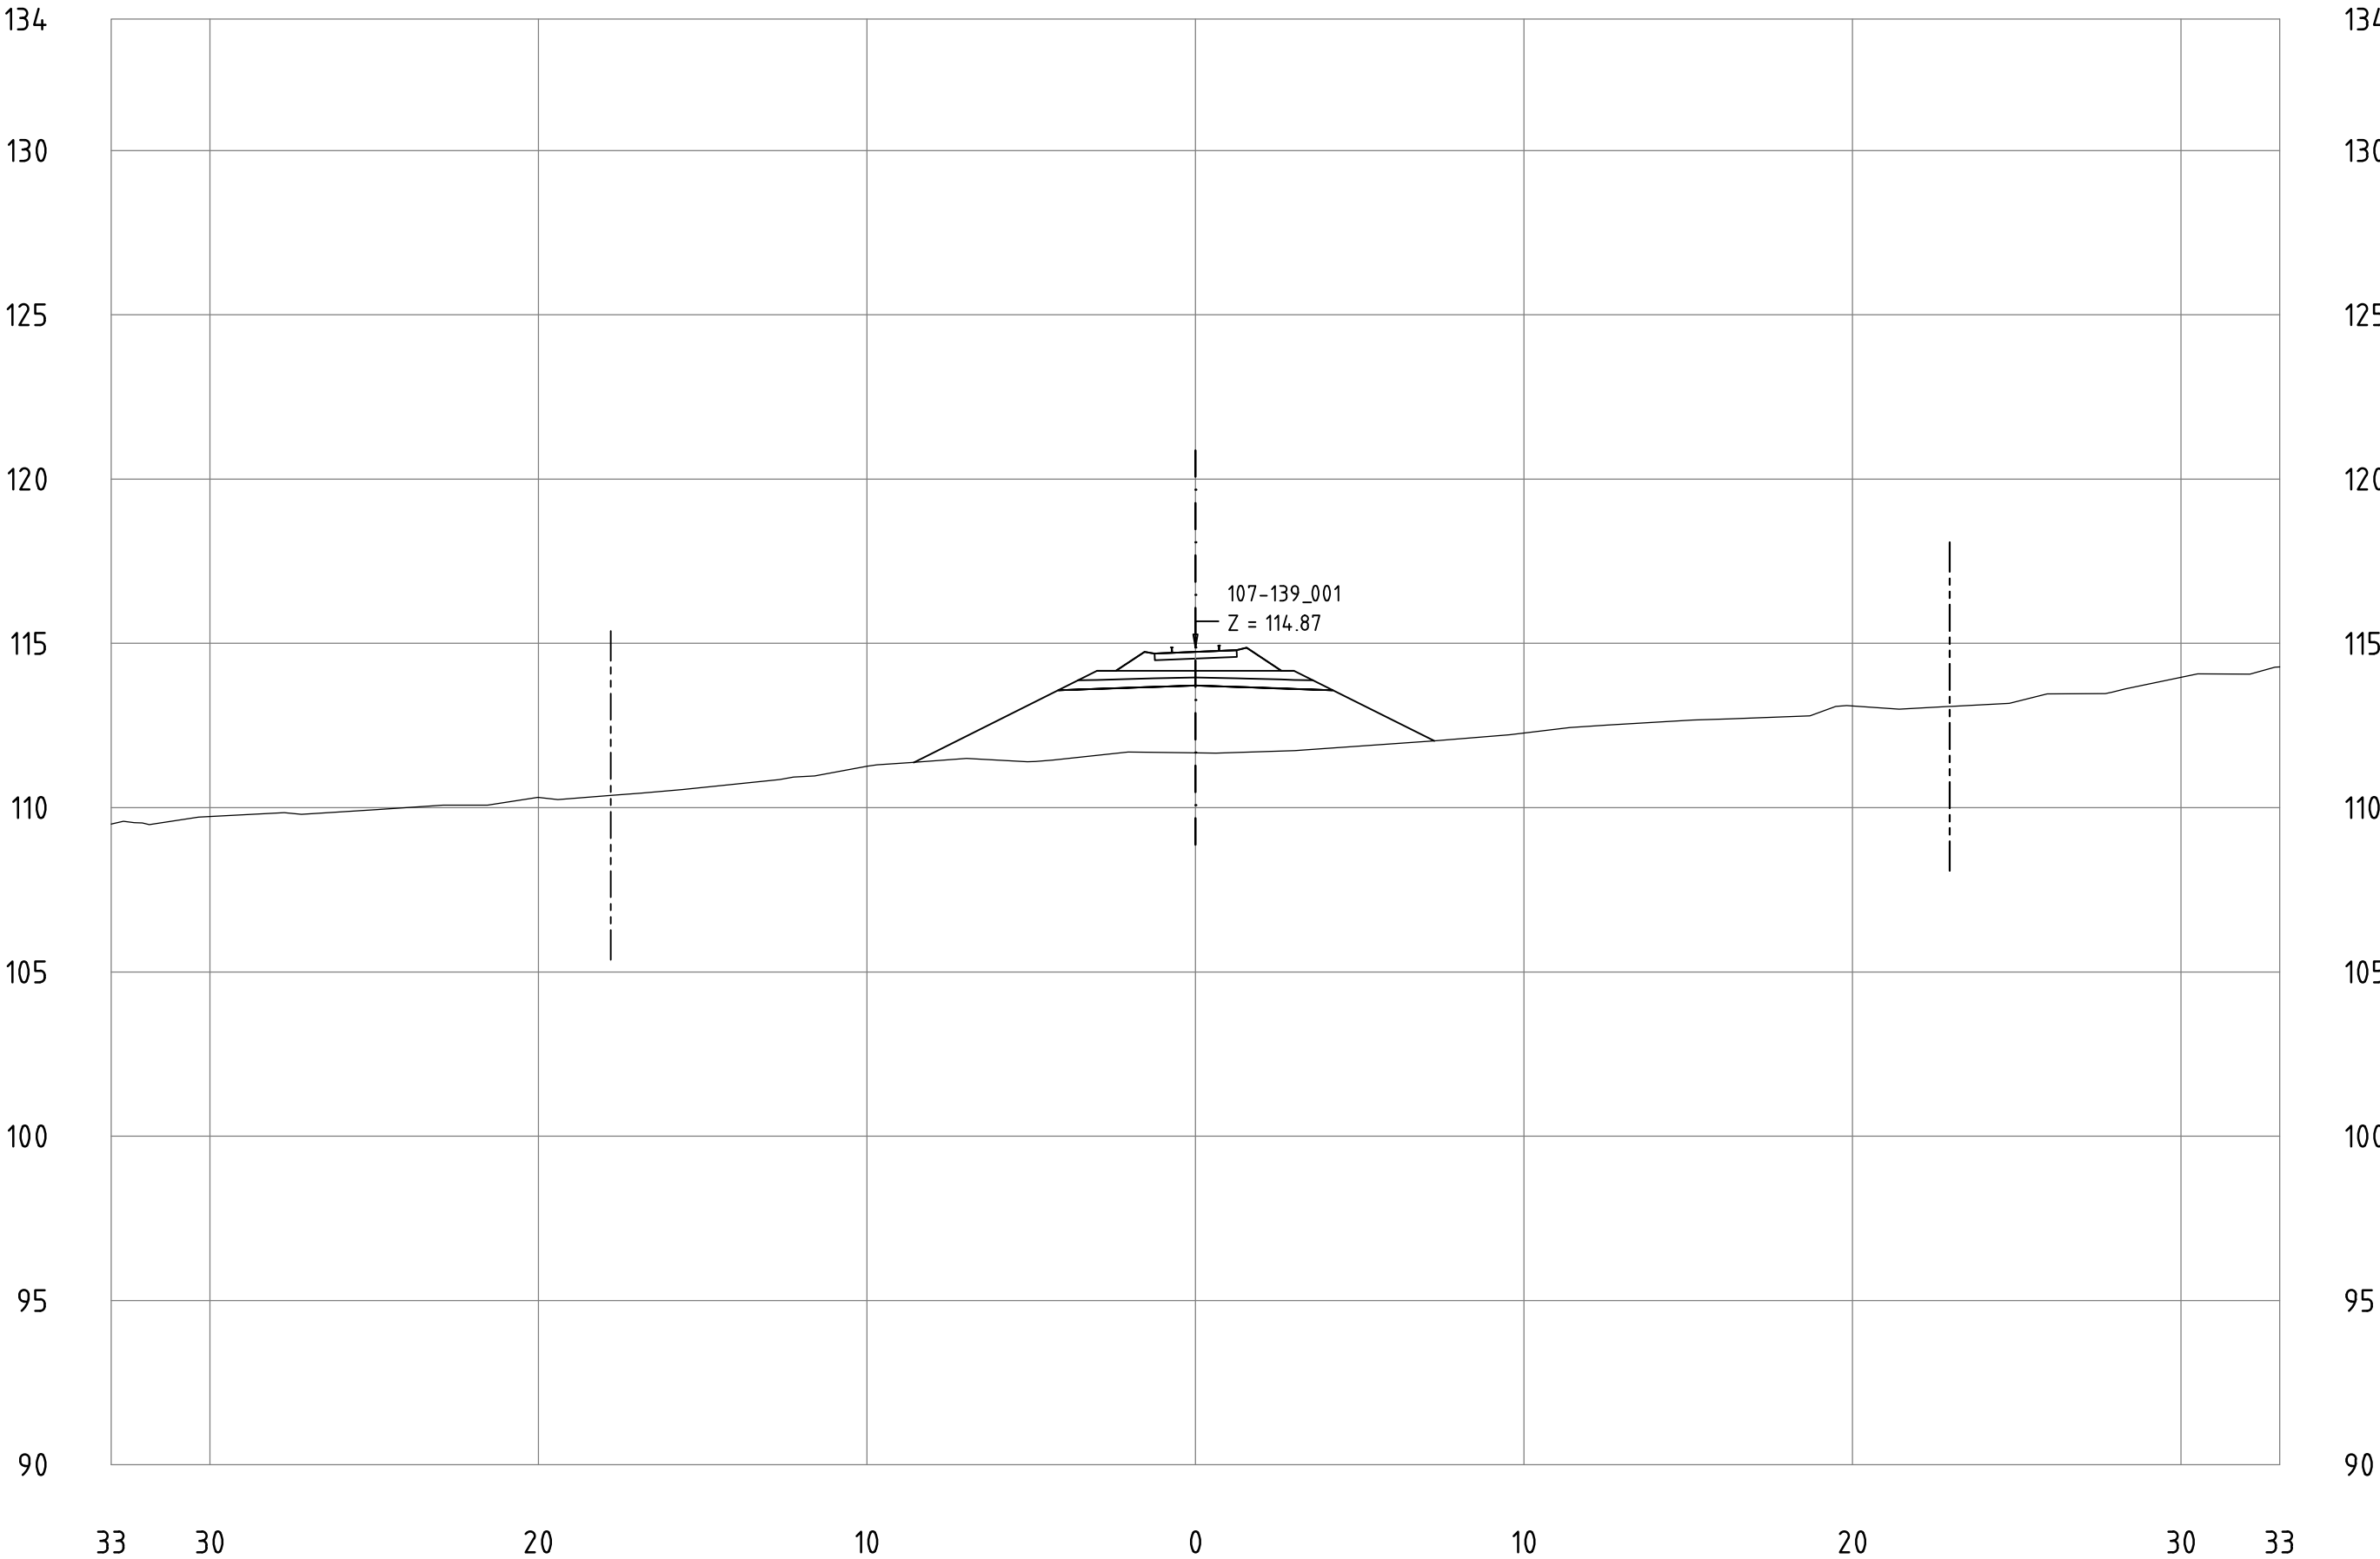


Railway Project

Technical cross-sections 1:200
All dimensions in meters

- Center line of new Railway track
- Center line of existing railway
- Railway Area borderline

107-139_001
KM 120+800

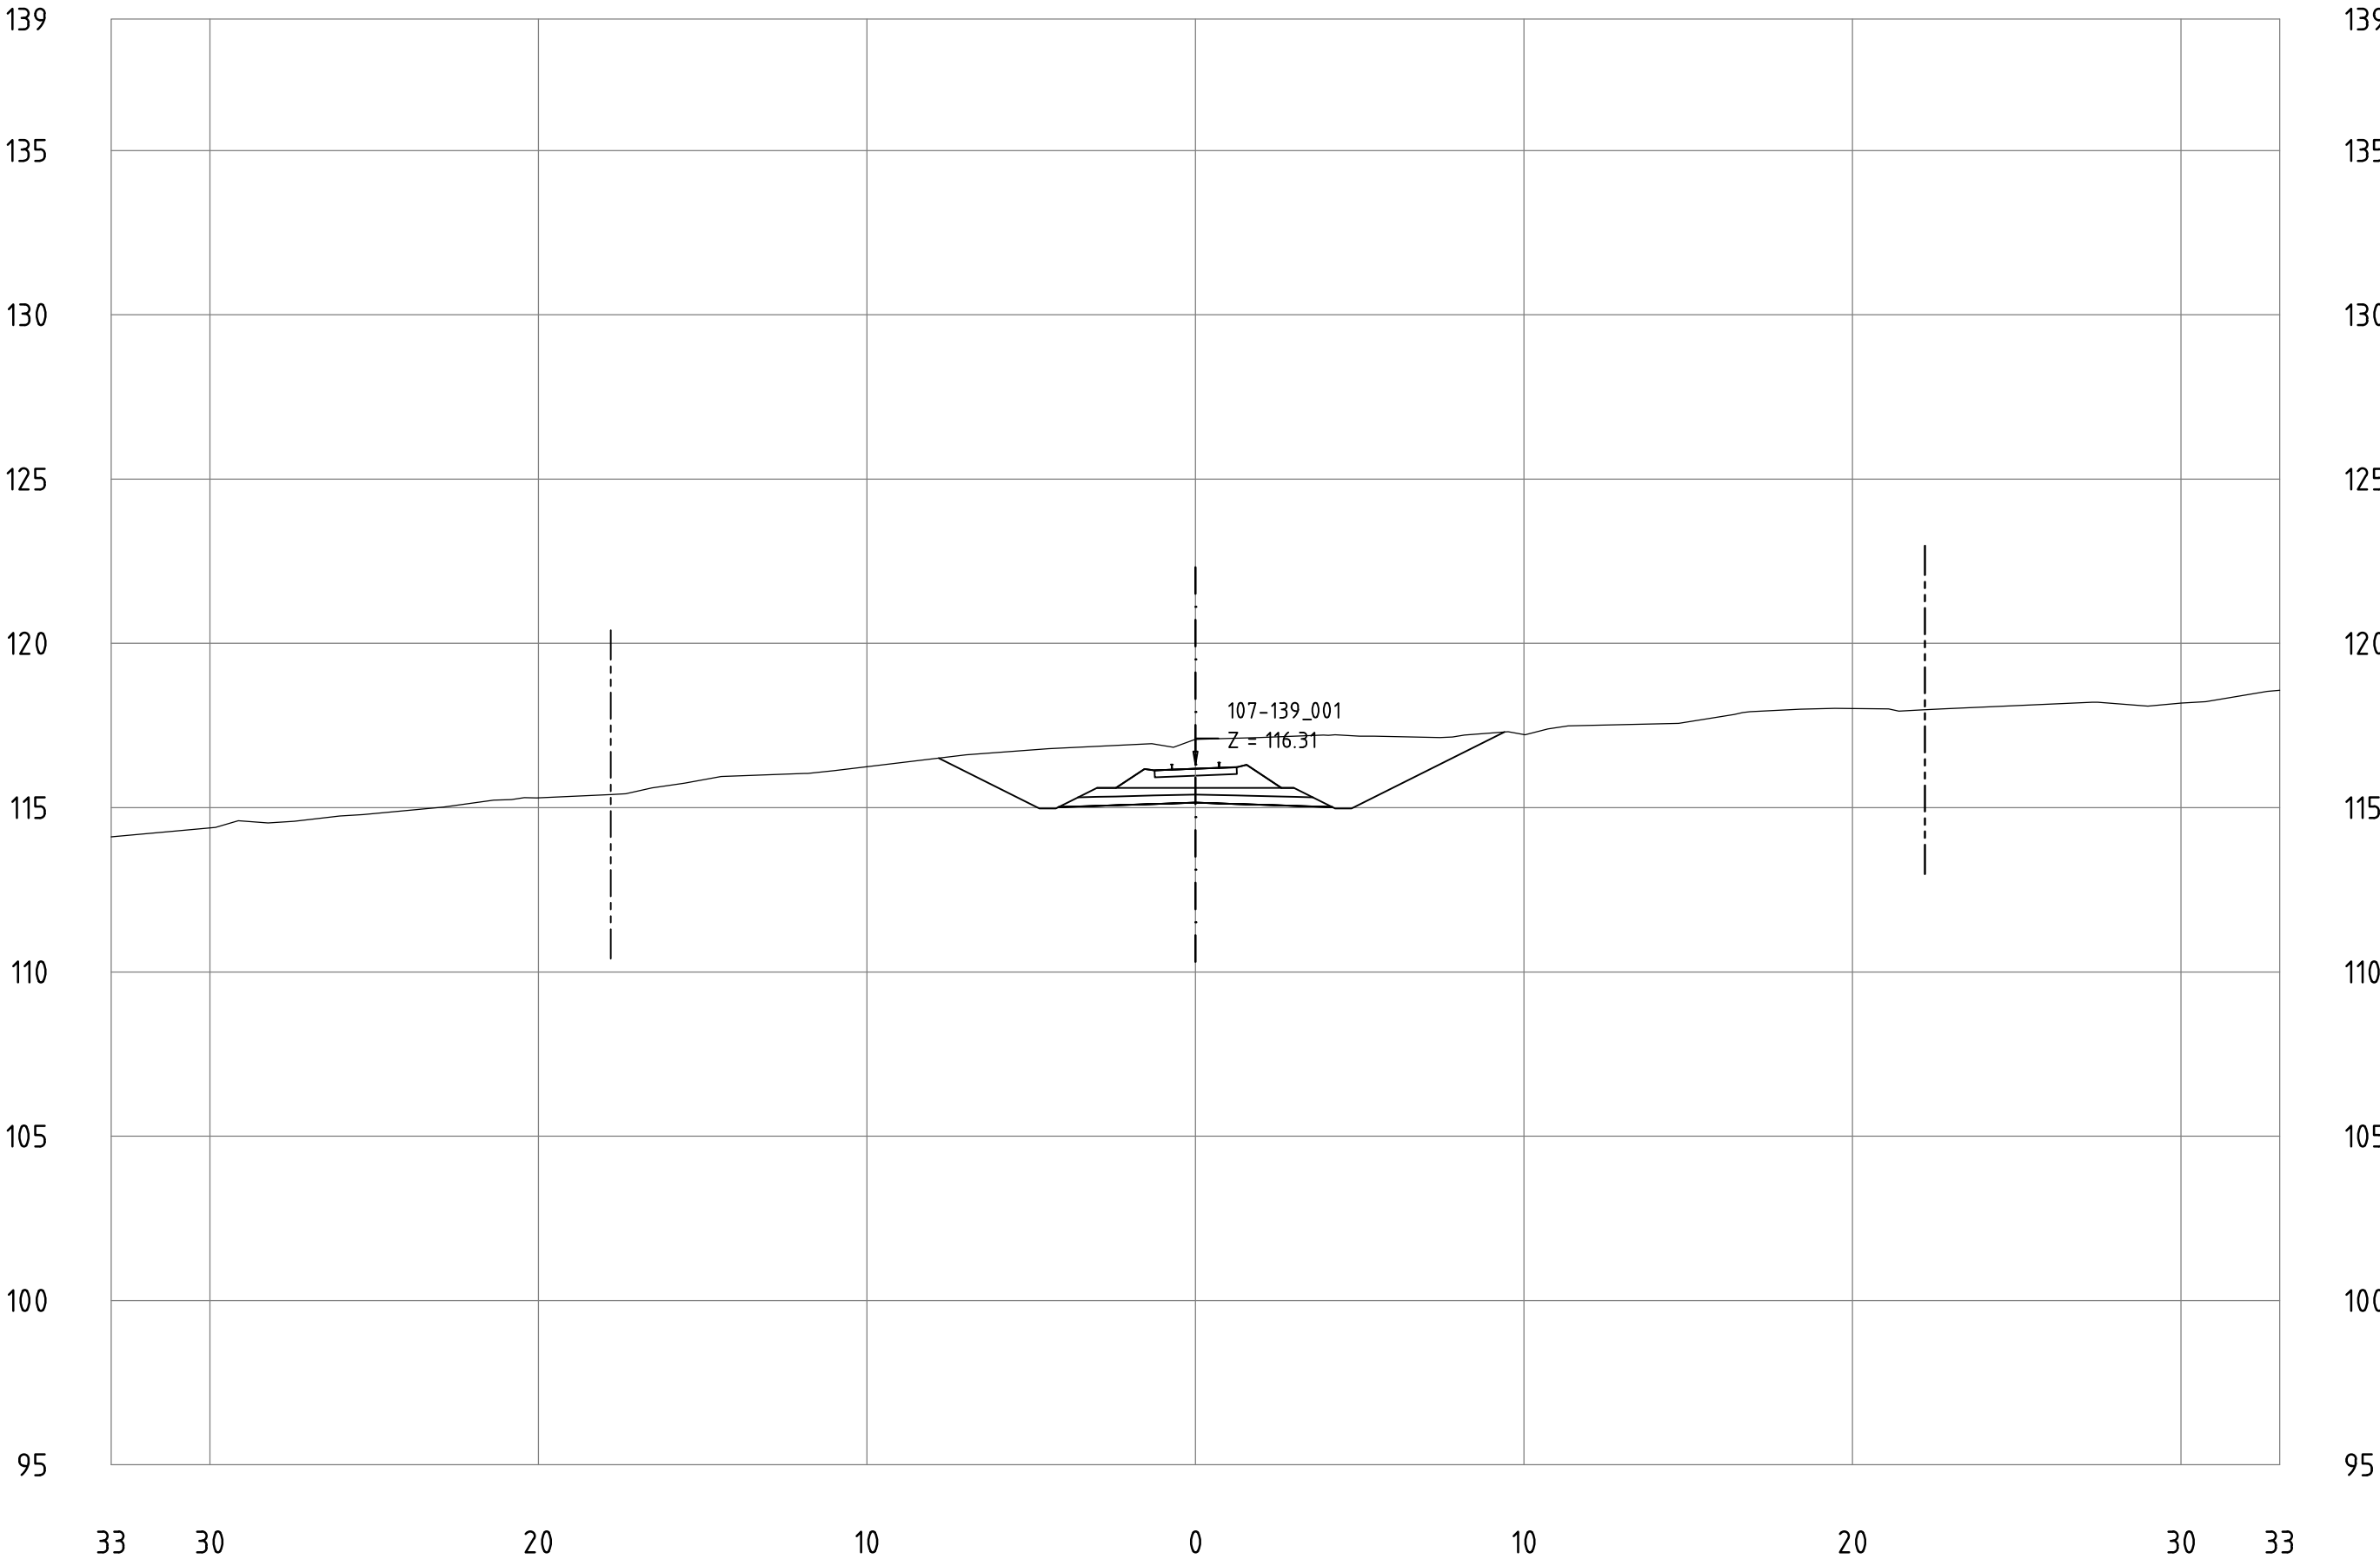


Railway Project

Technical cross-sections 1:200
All dimensions in meters

- Center line of new Railway track
- Center line of existing railway
- Railway Area borderline

107-139_001
KM 120+900

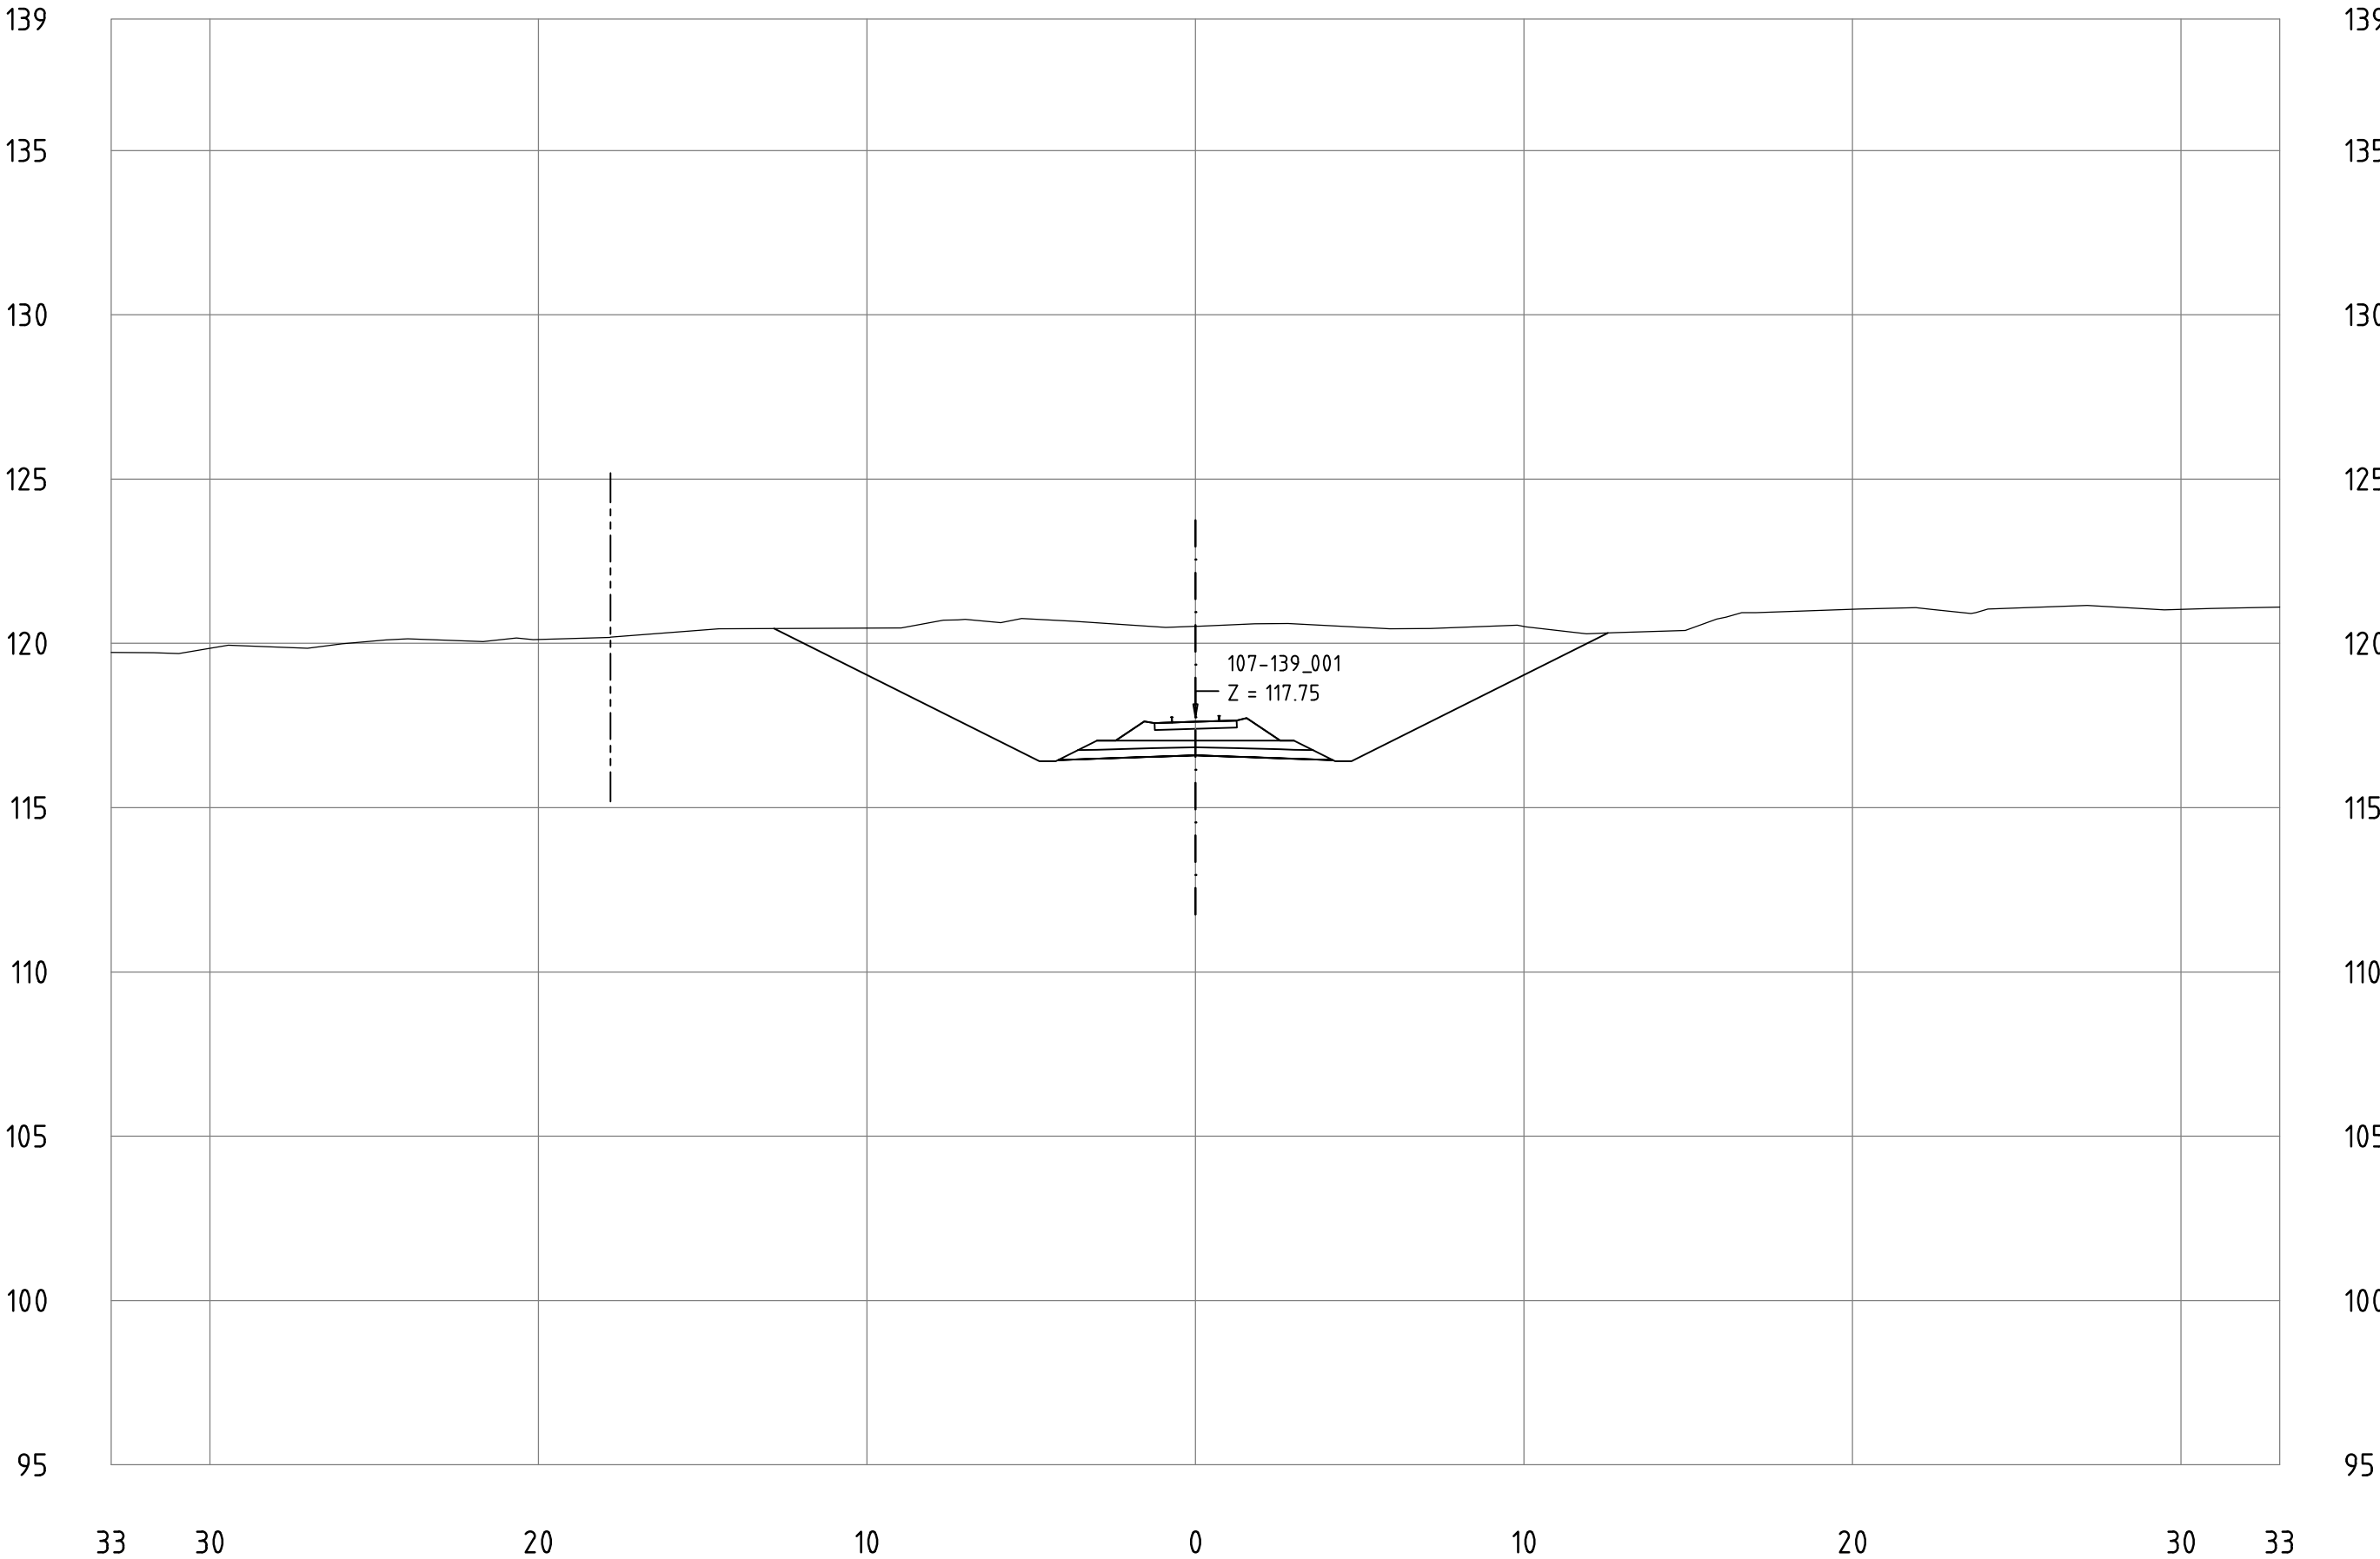


Railway Project

Technical cross-sections 1:200
All dimensions in meters

- Center line of new Railway track
- Center line of existing railway
- Railway Area borderline

107-139_001
KM 121+000

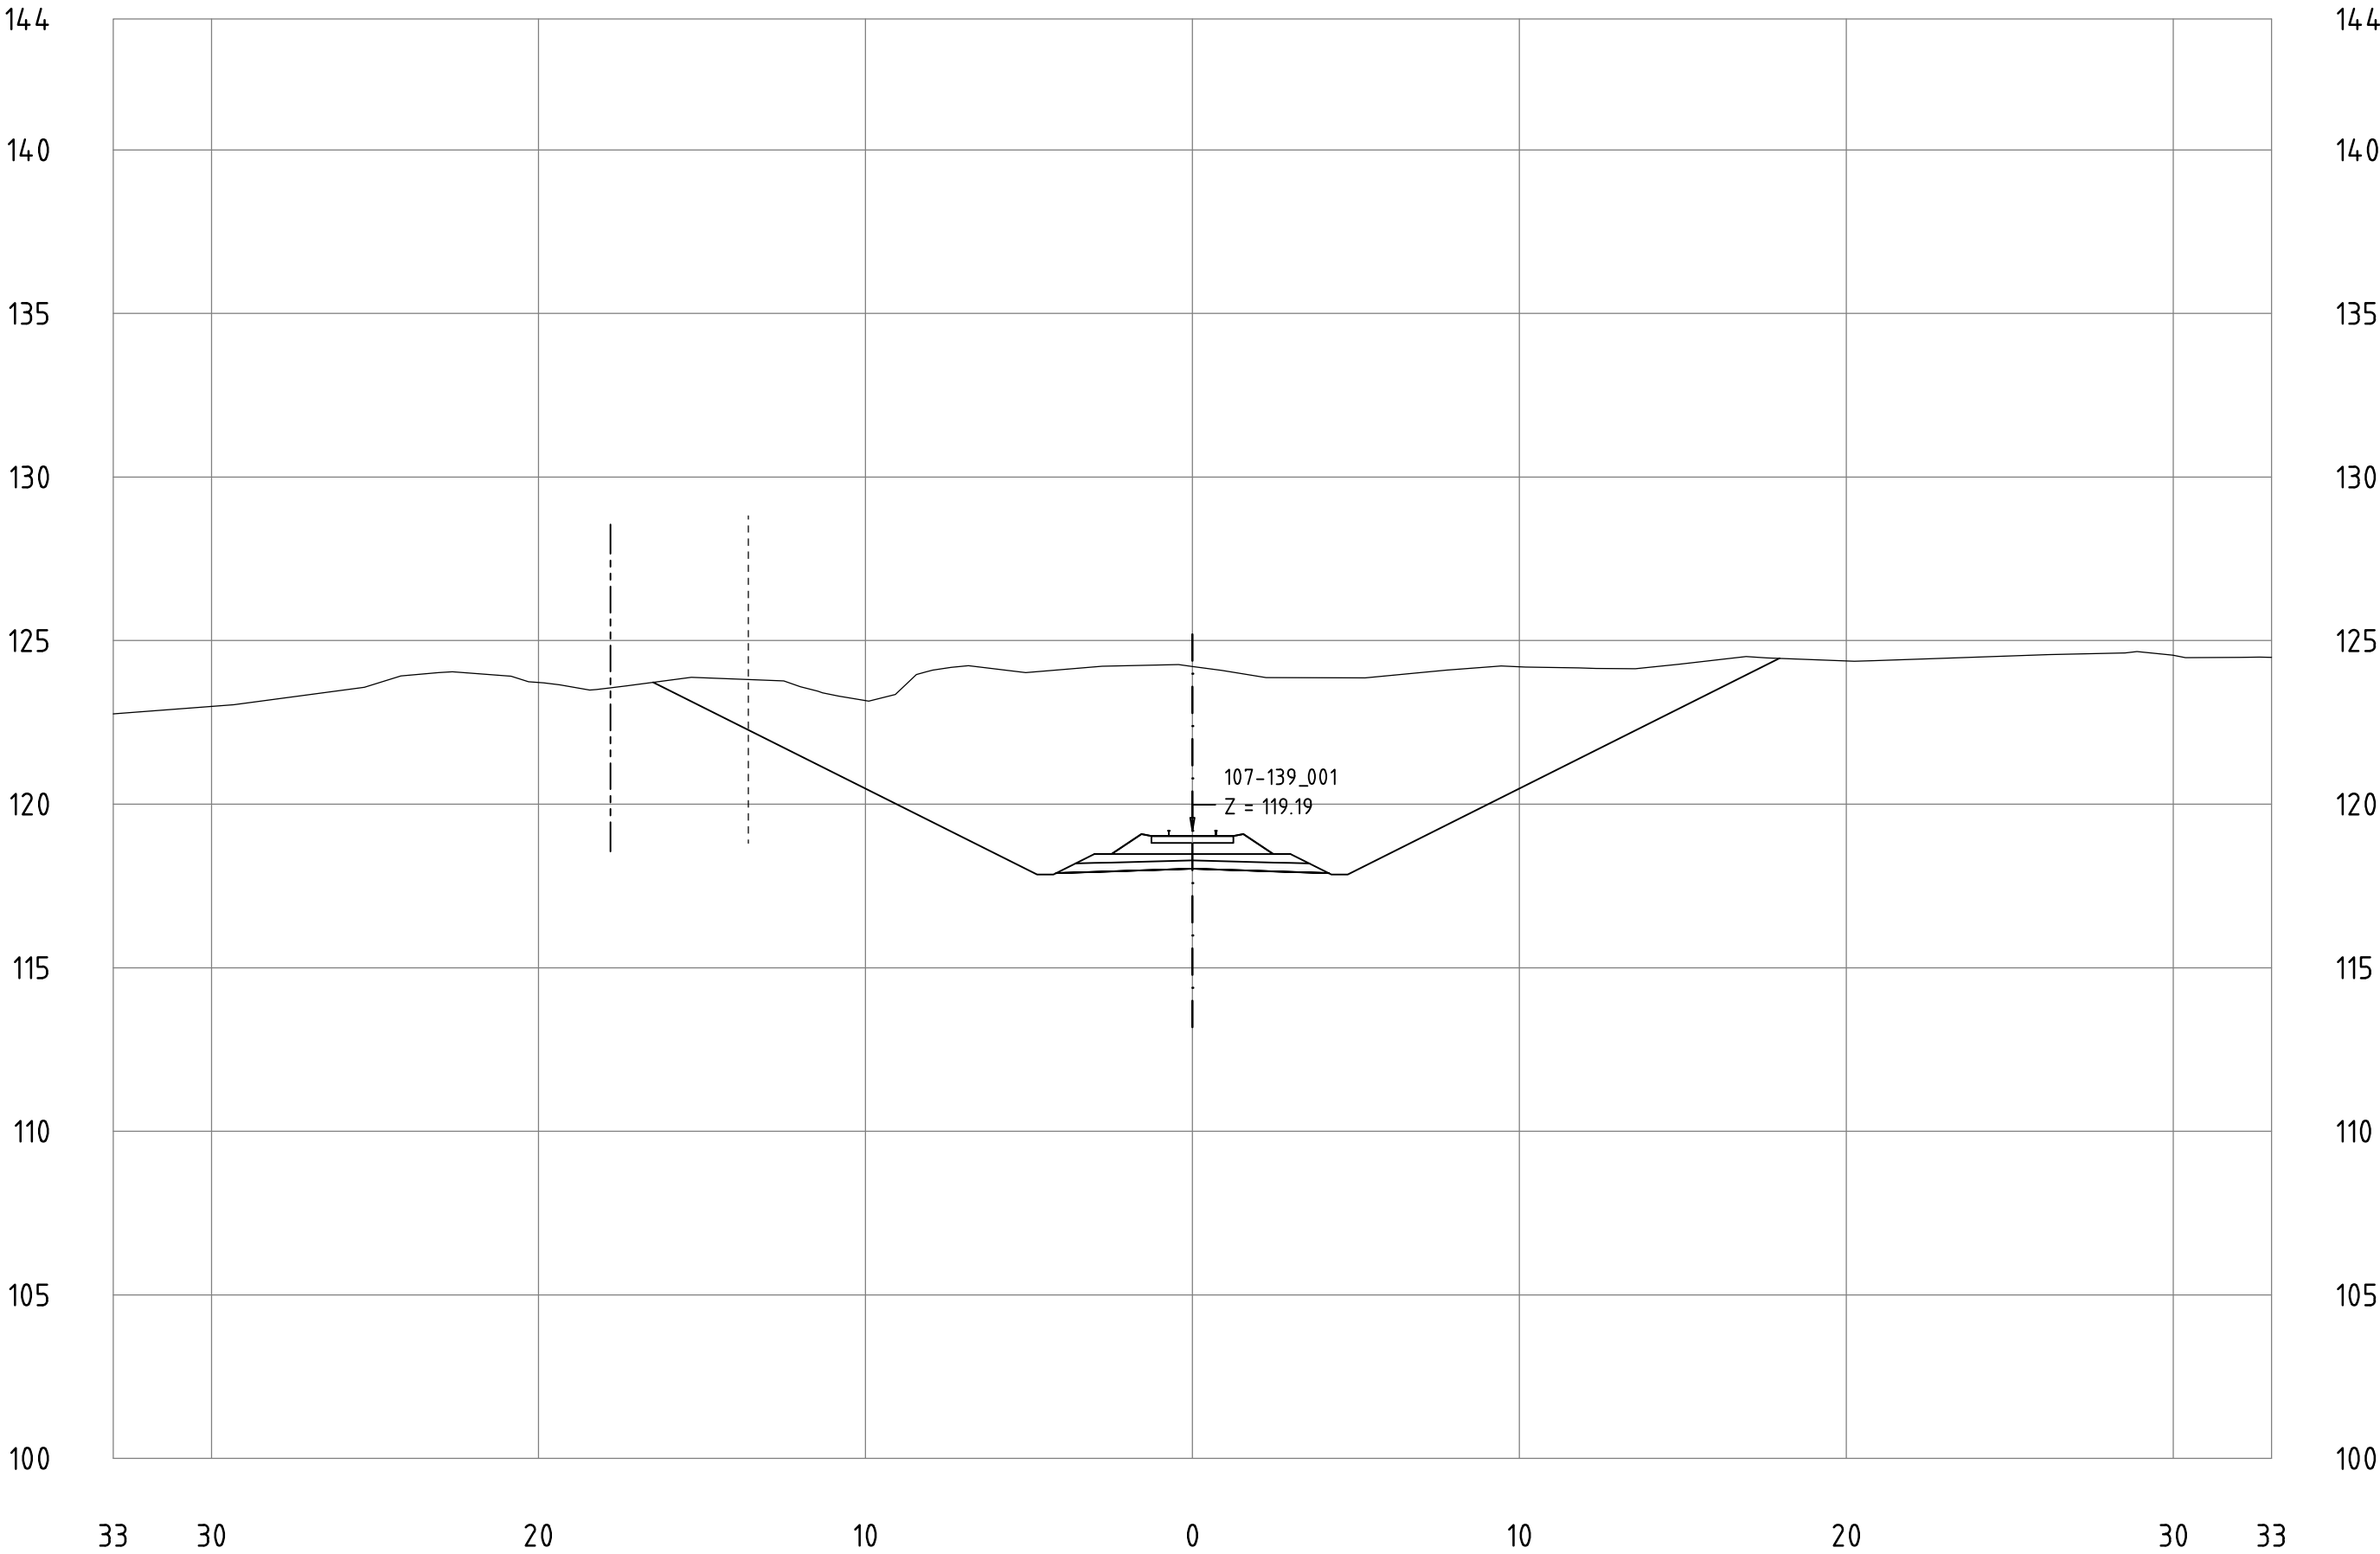


Railway Project

Technical cross-sections 1:200
All dimensions in meters

- Center line of new Railway track
- Center line of existing railway
- Railway Area borderline

107-139_001
KM 121+100

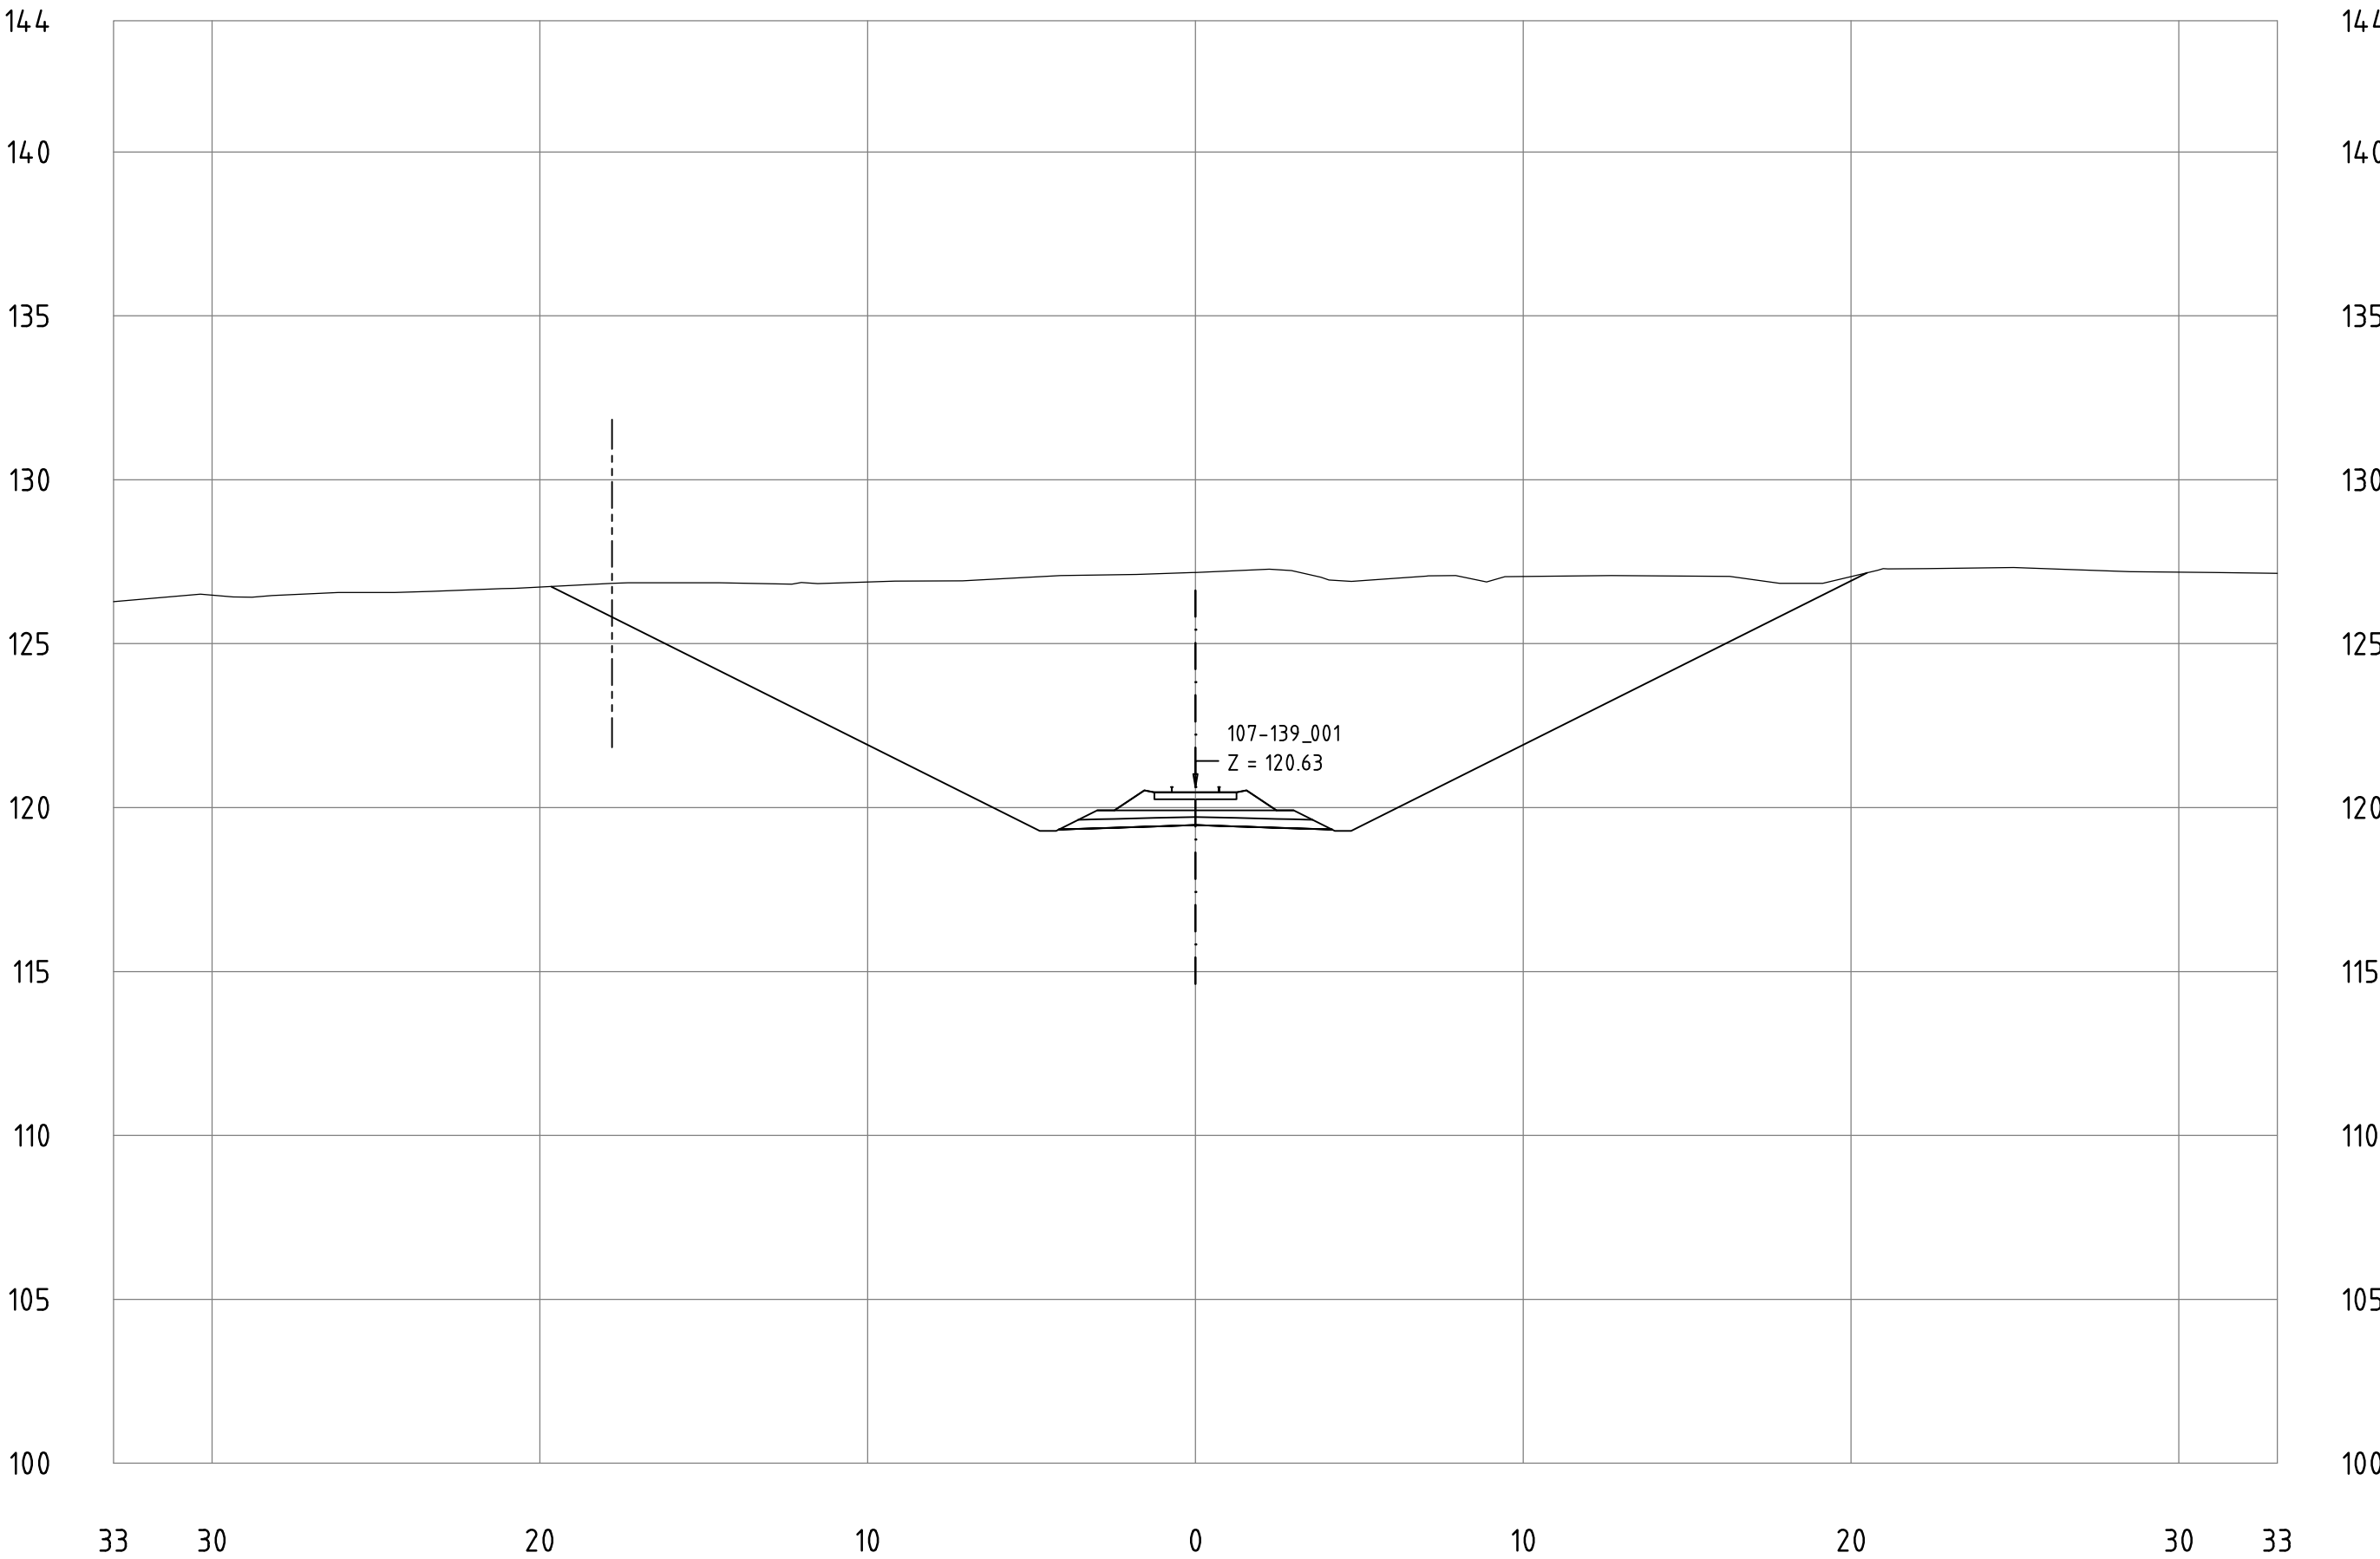


Railway Project

Technical cross-sections 1:200
All dimensions in meters

- Center line of new Railway track
- Center line of existing railway
- Railway Area borderline

107-139_001
KM 121+200

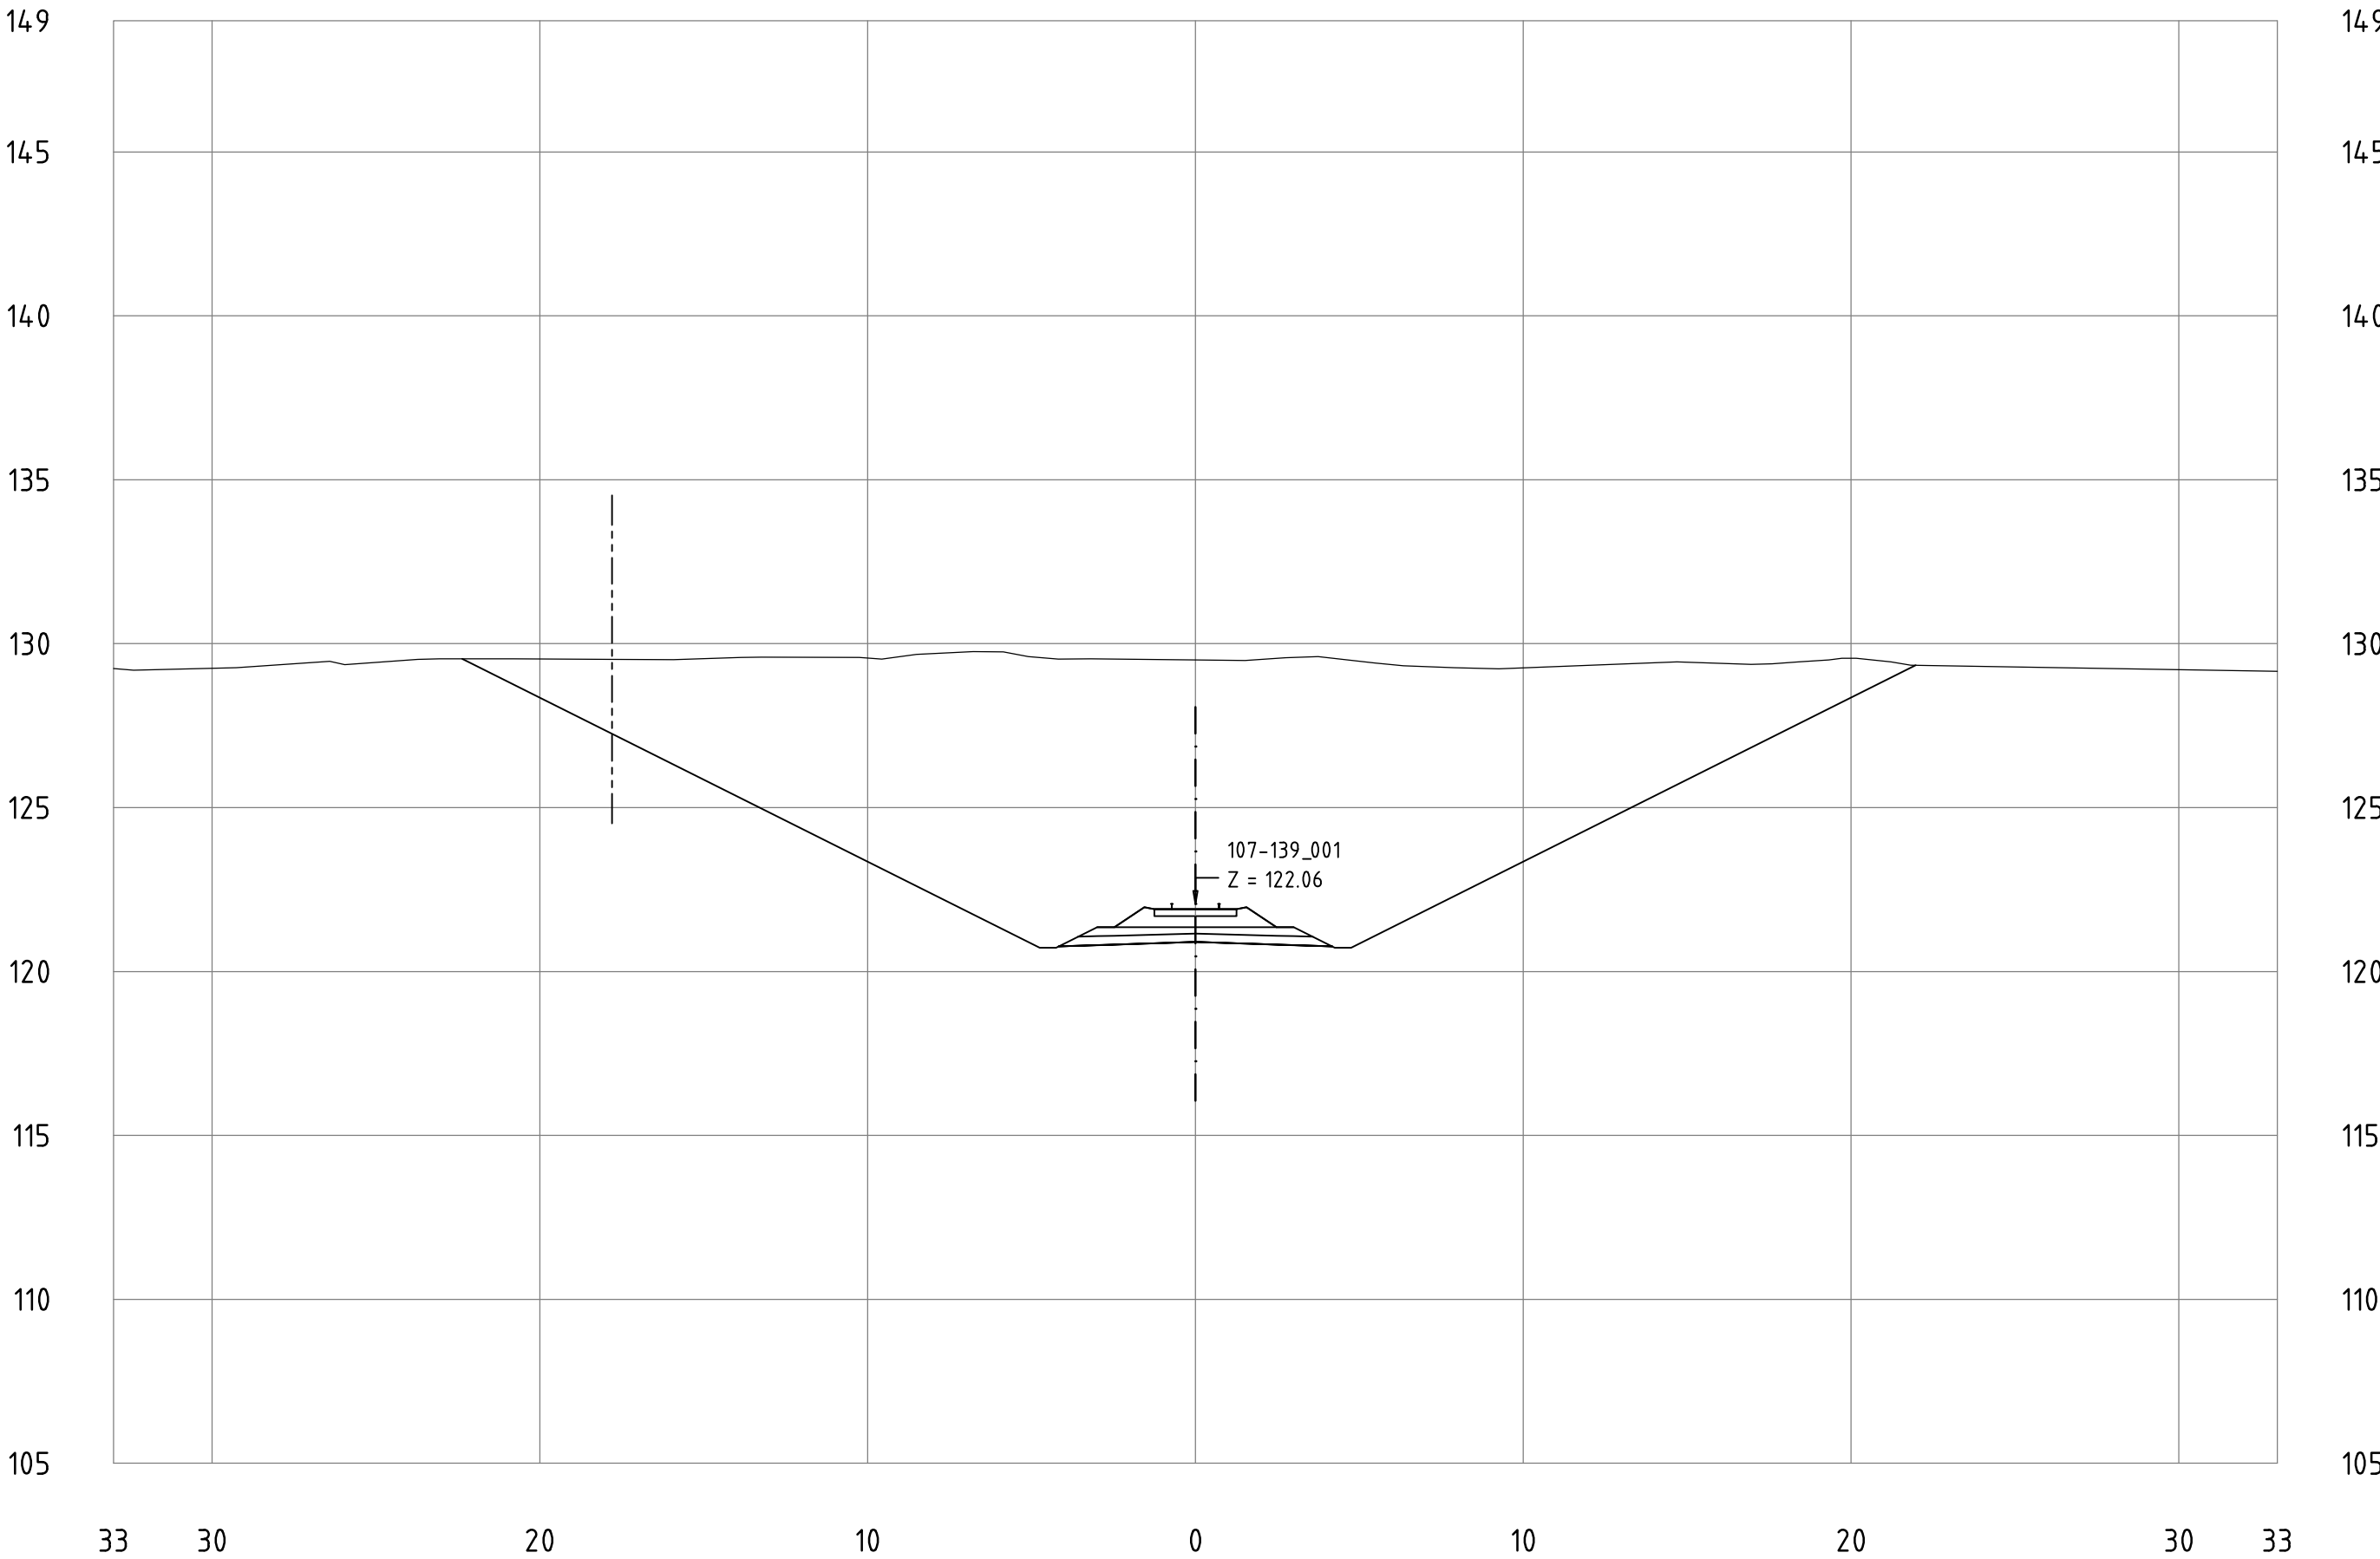


Railway Project

Technical cross-sections 1:200
All dimensions in meters

- Center line of new Railway track
- Center line of existing railway
- Railway Area borderline

107-139_001
KM 121+300

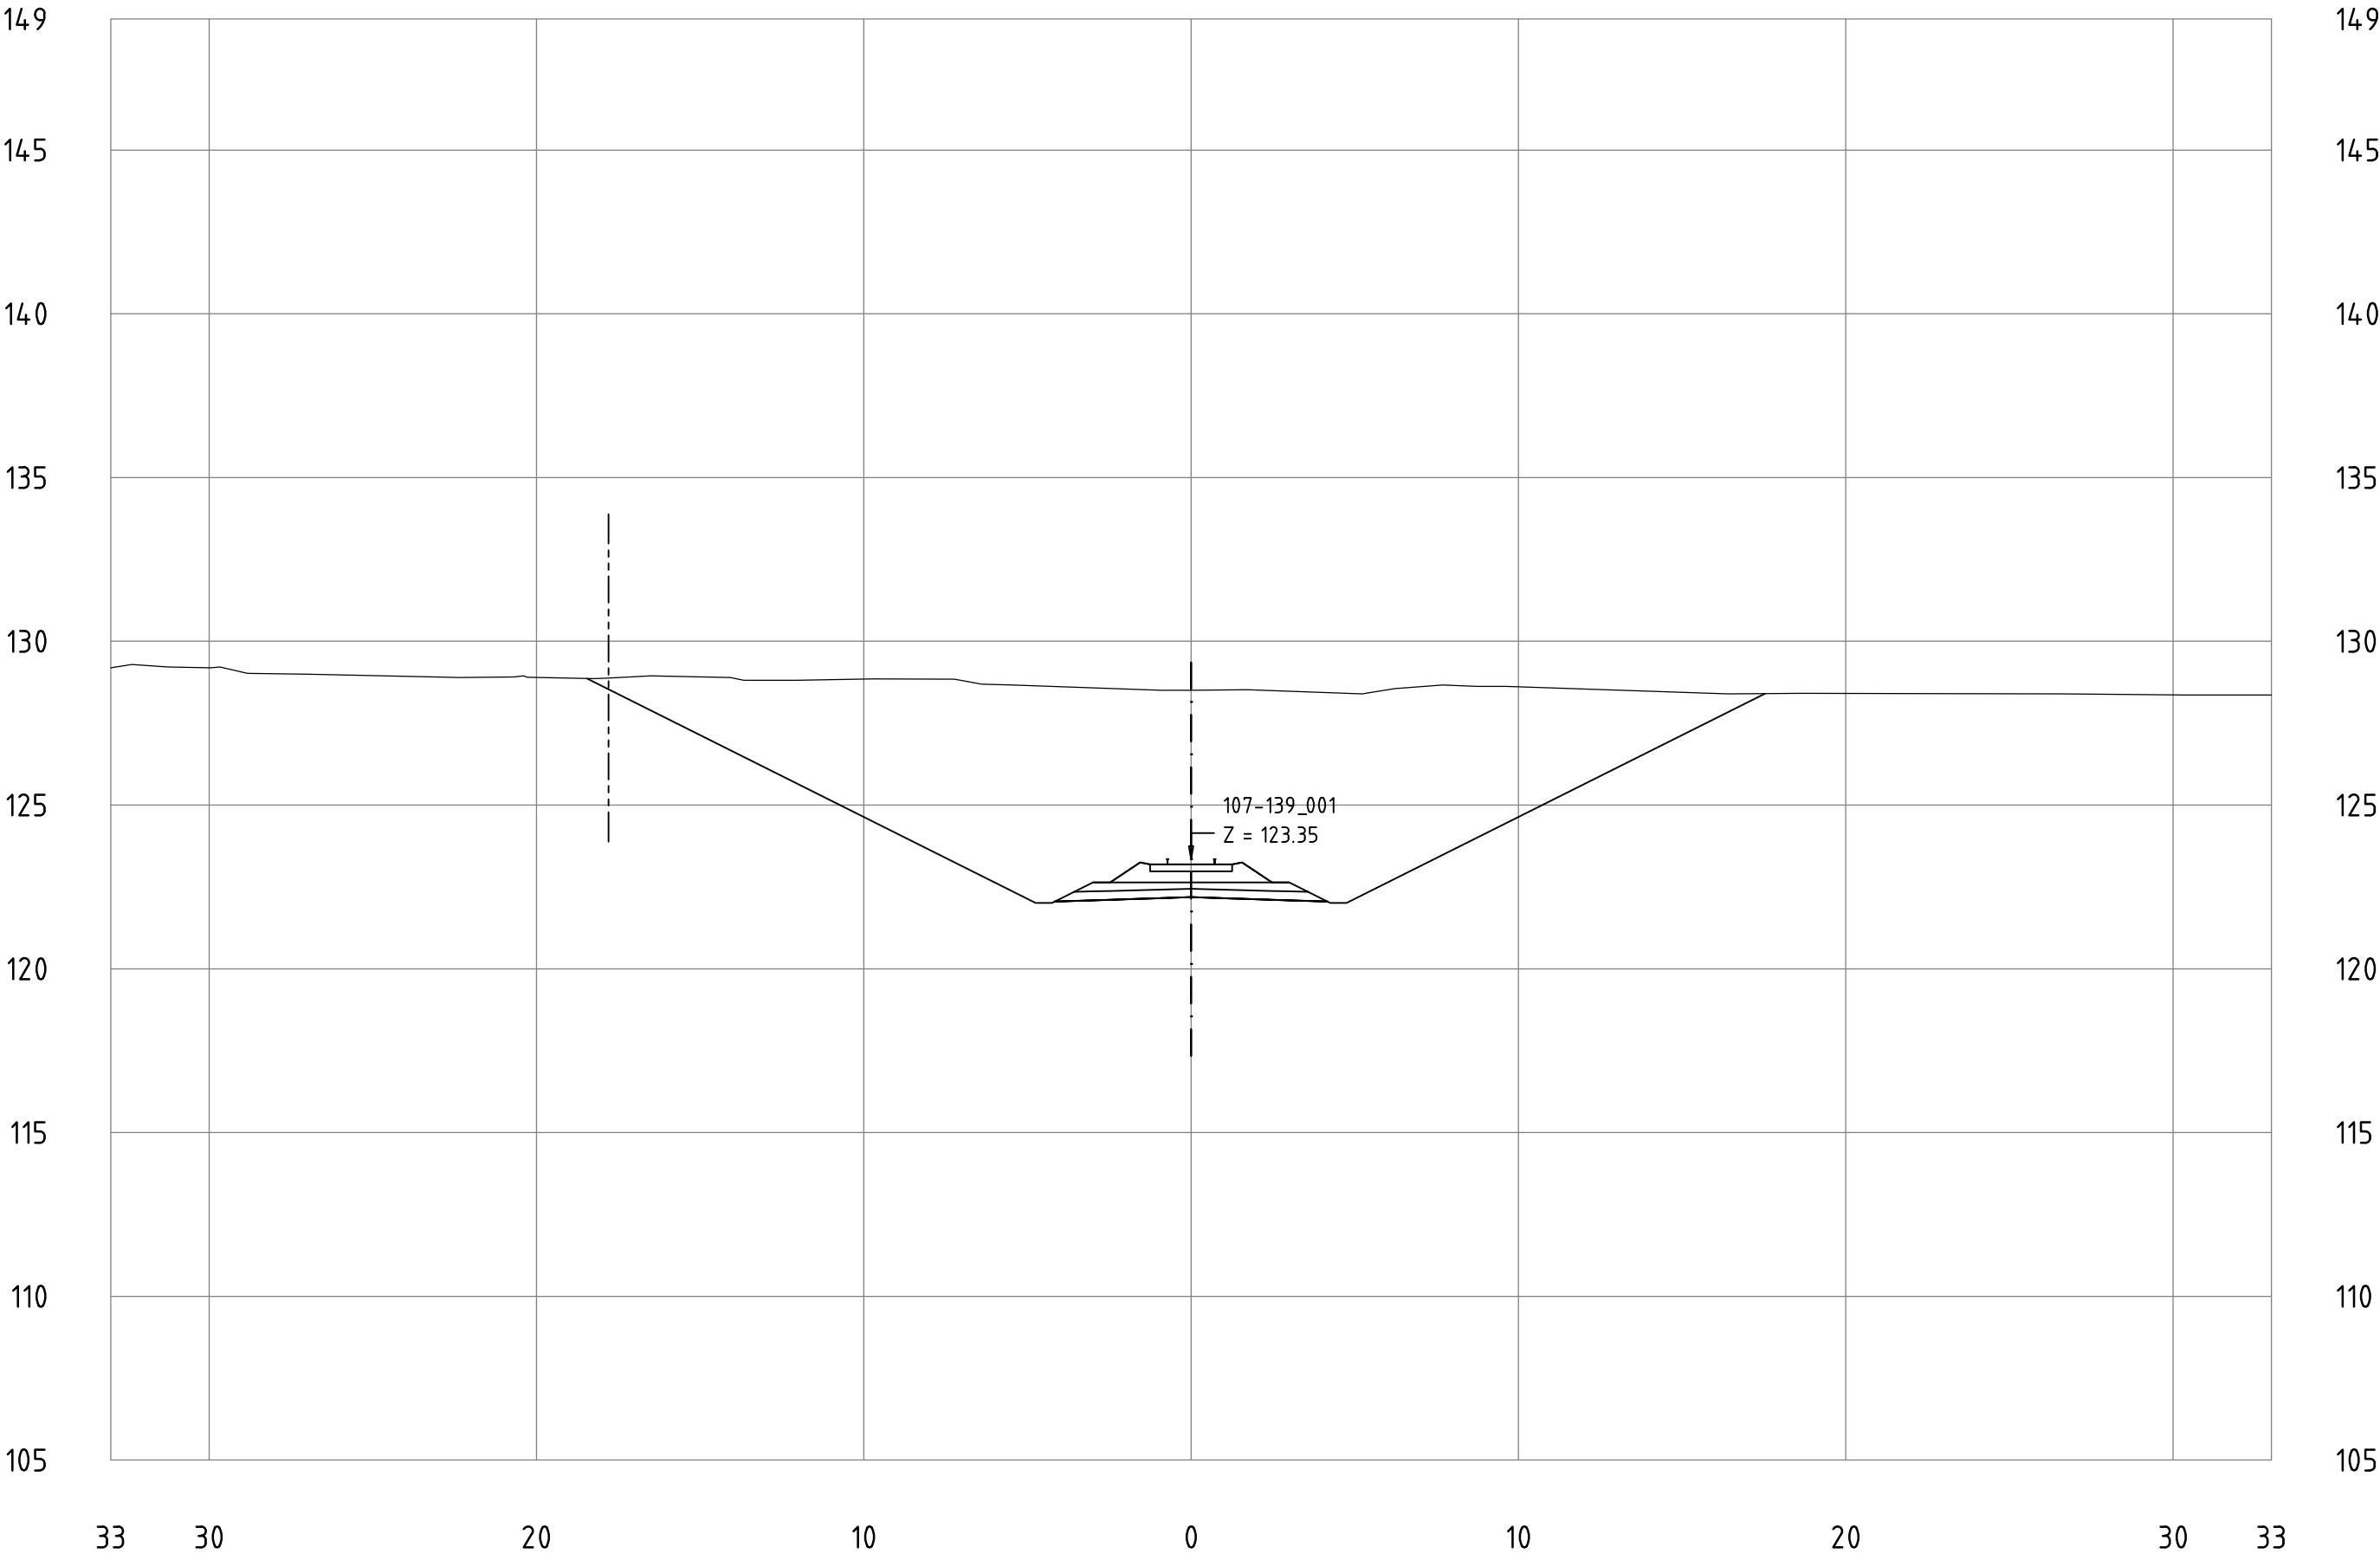


Railway Project

Technical cross-sections 1:200
All dimensions in meters

- Center line of new Railway track
- Center line of existing railway
- Railway Area borderline

107-139_001
KM 121+400

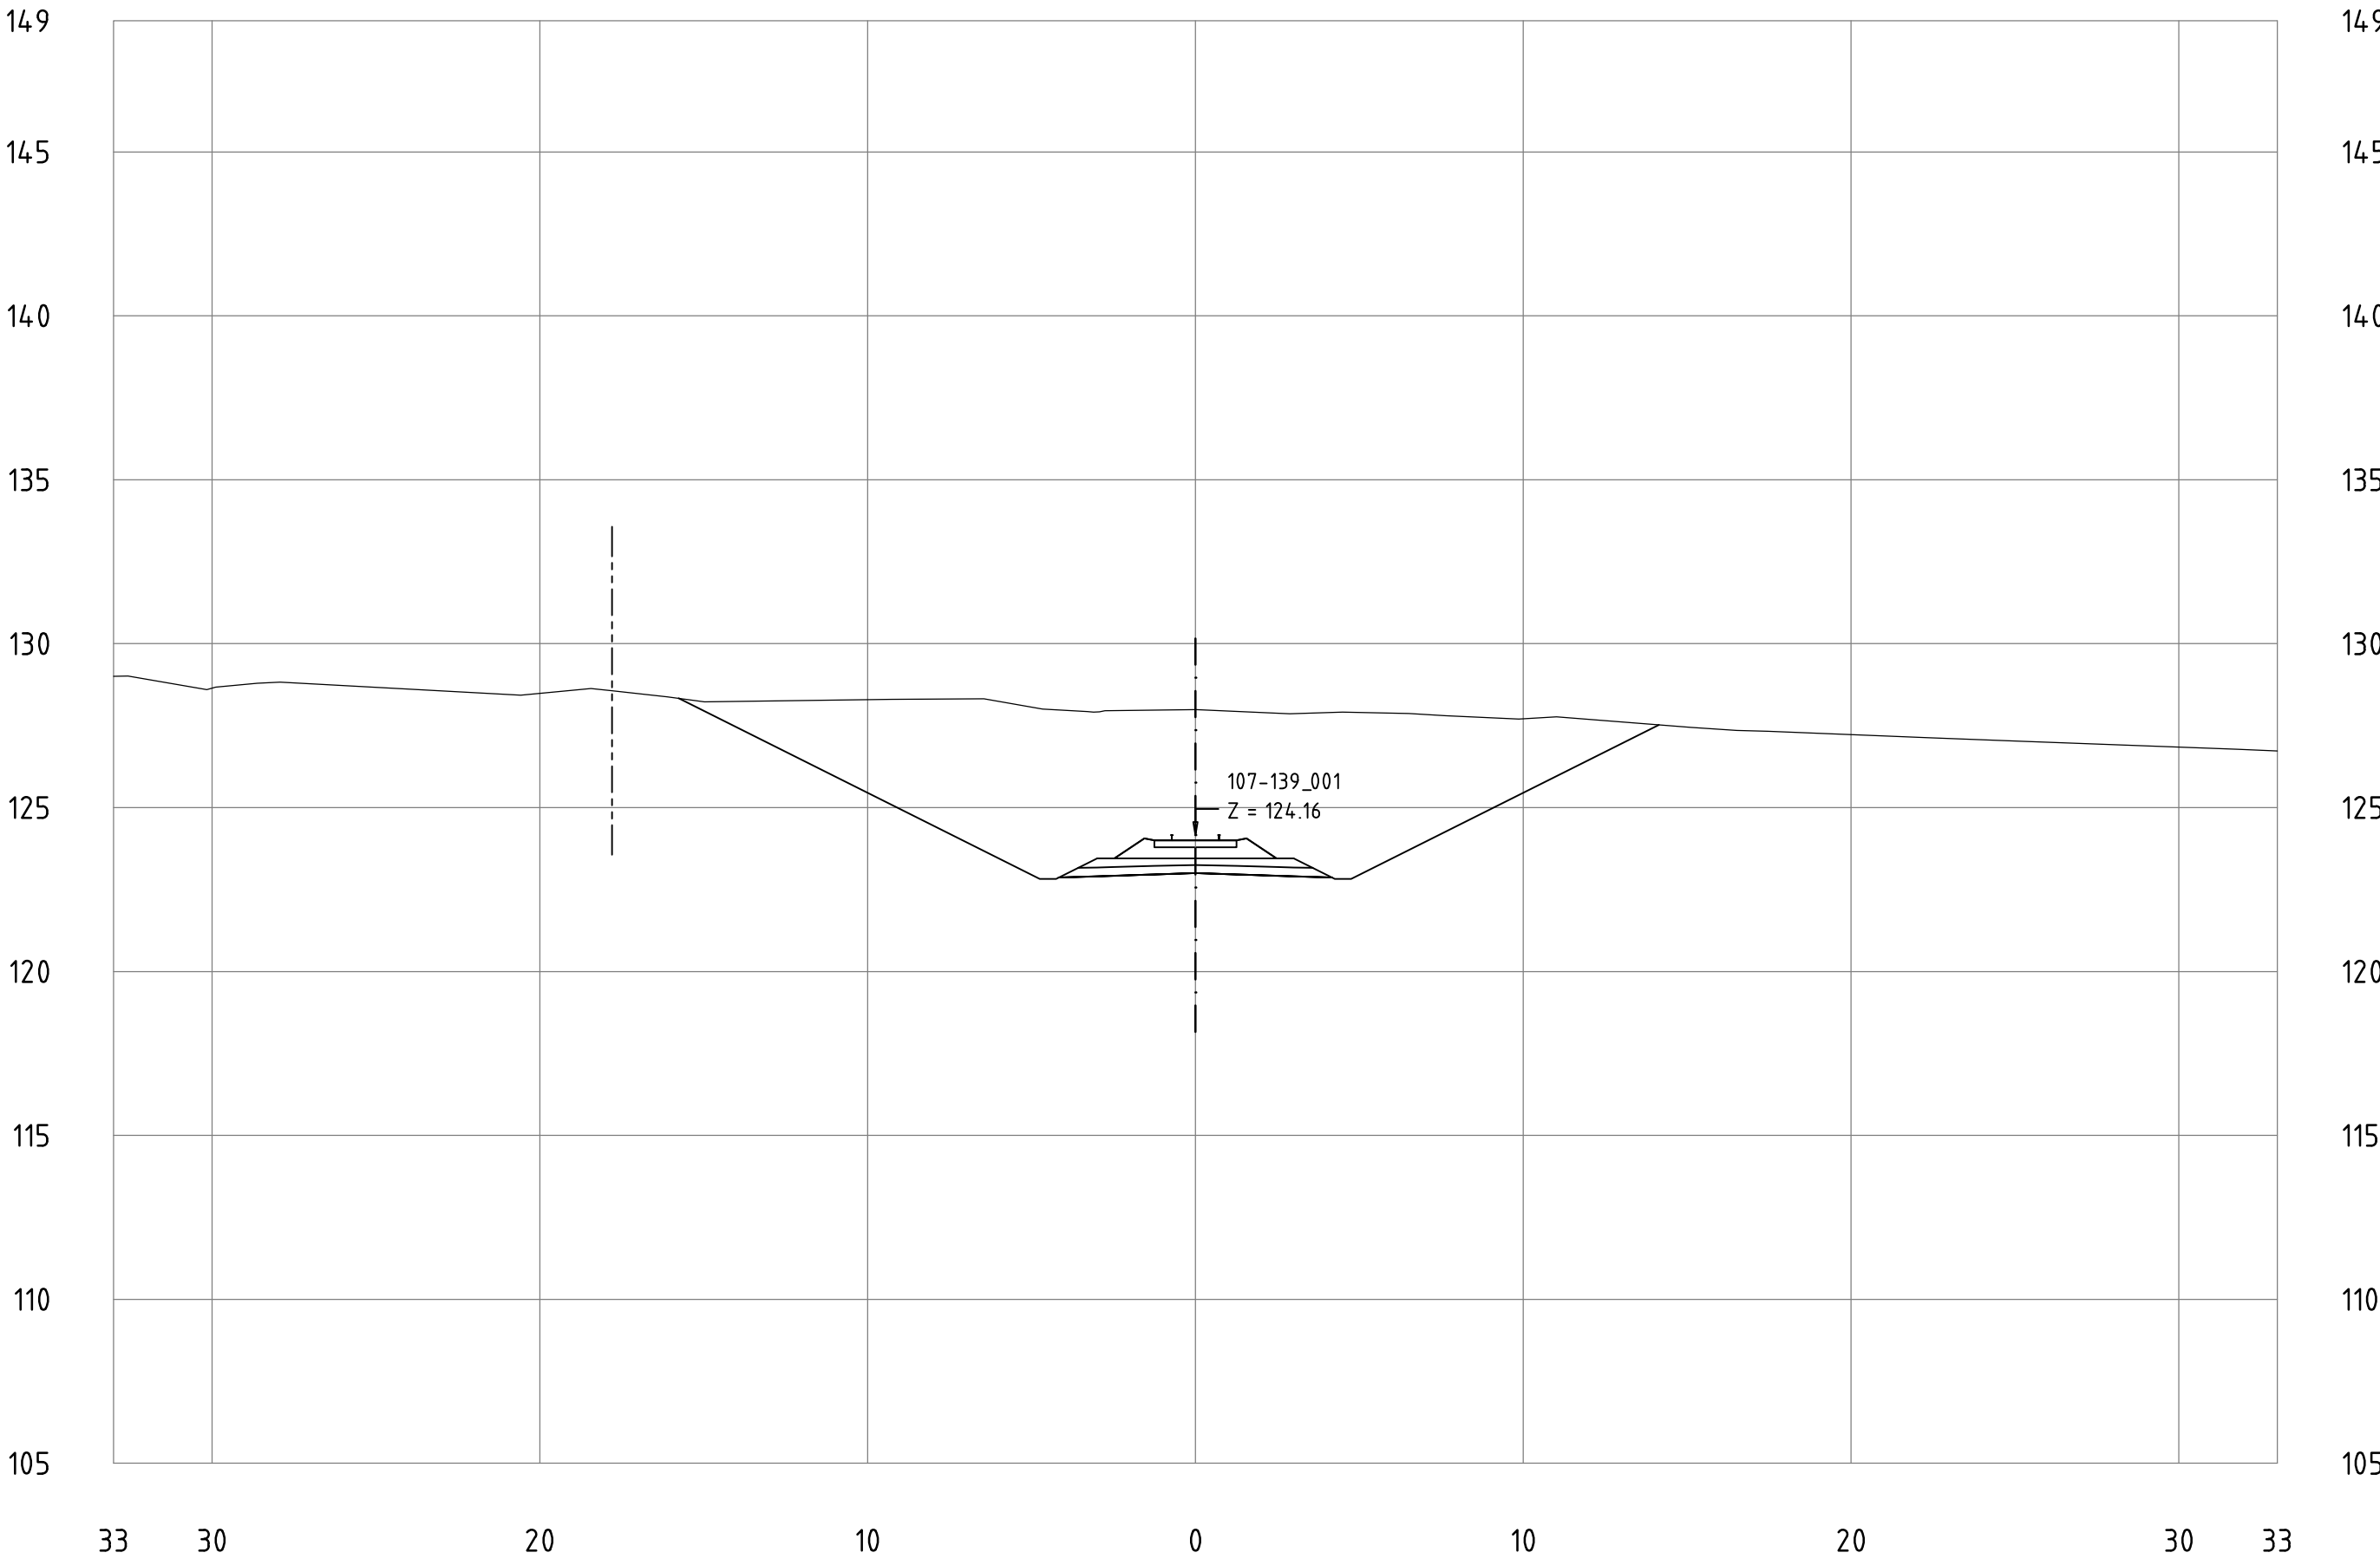


Railway Project

Technical cross-sections 1:200
All dimensions in meters

- Center line of new Railway track
- Center line of existing railway
- Railway Area borderline

107-139_001
KM 121+500

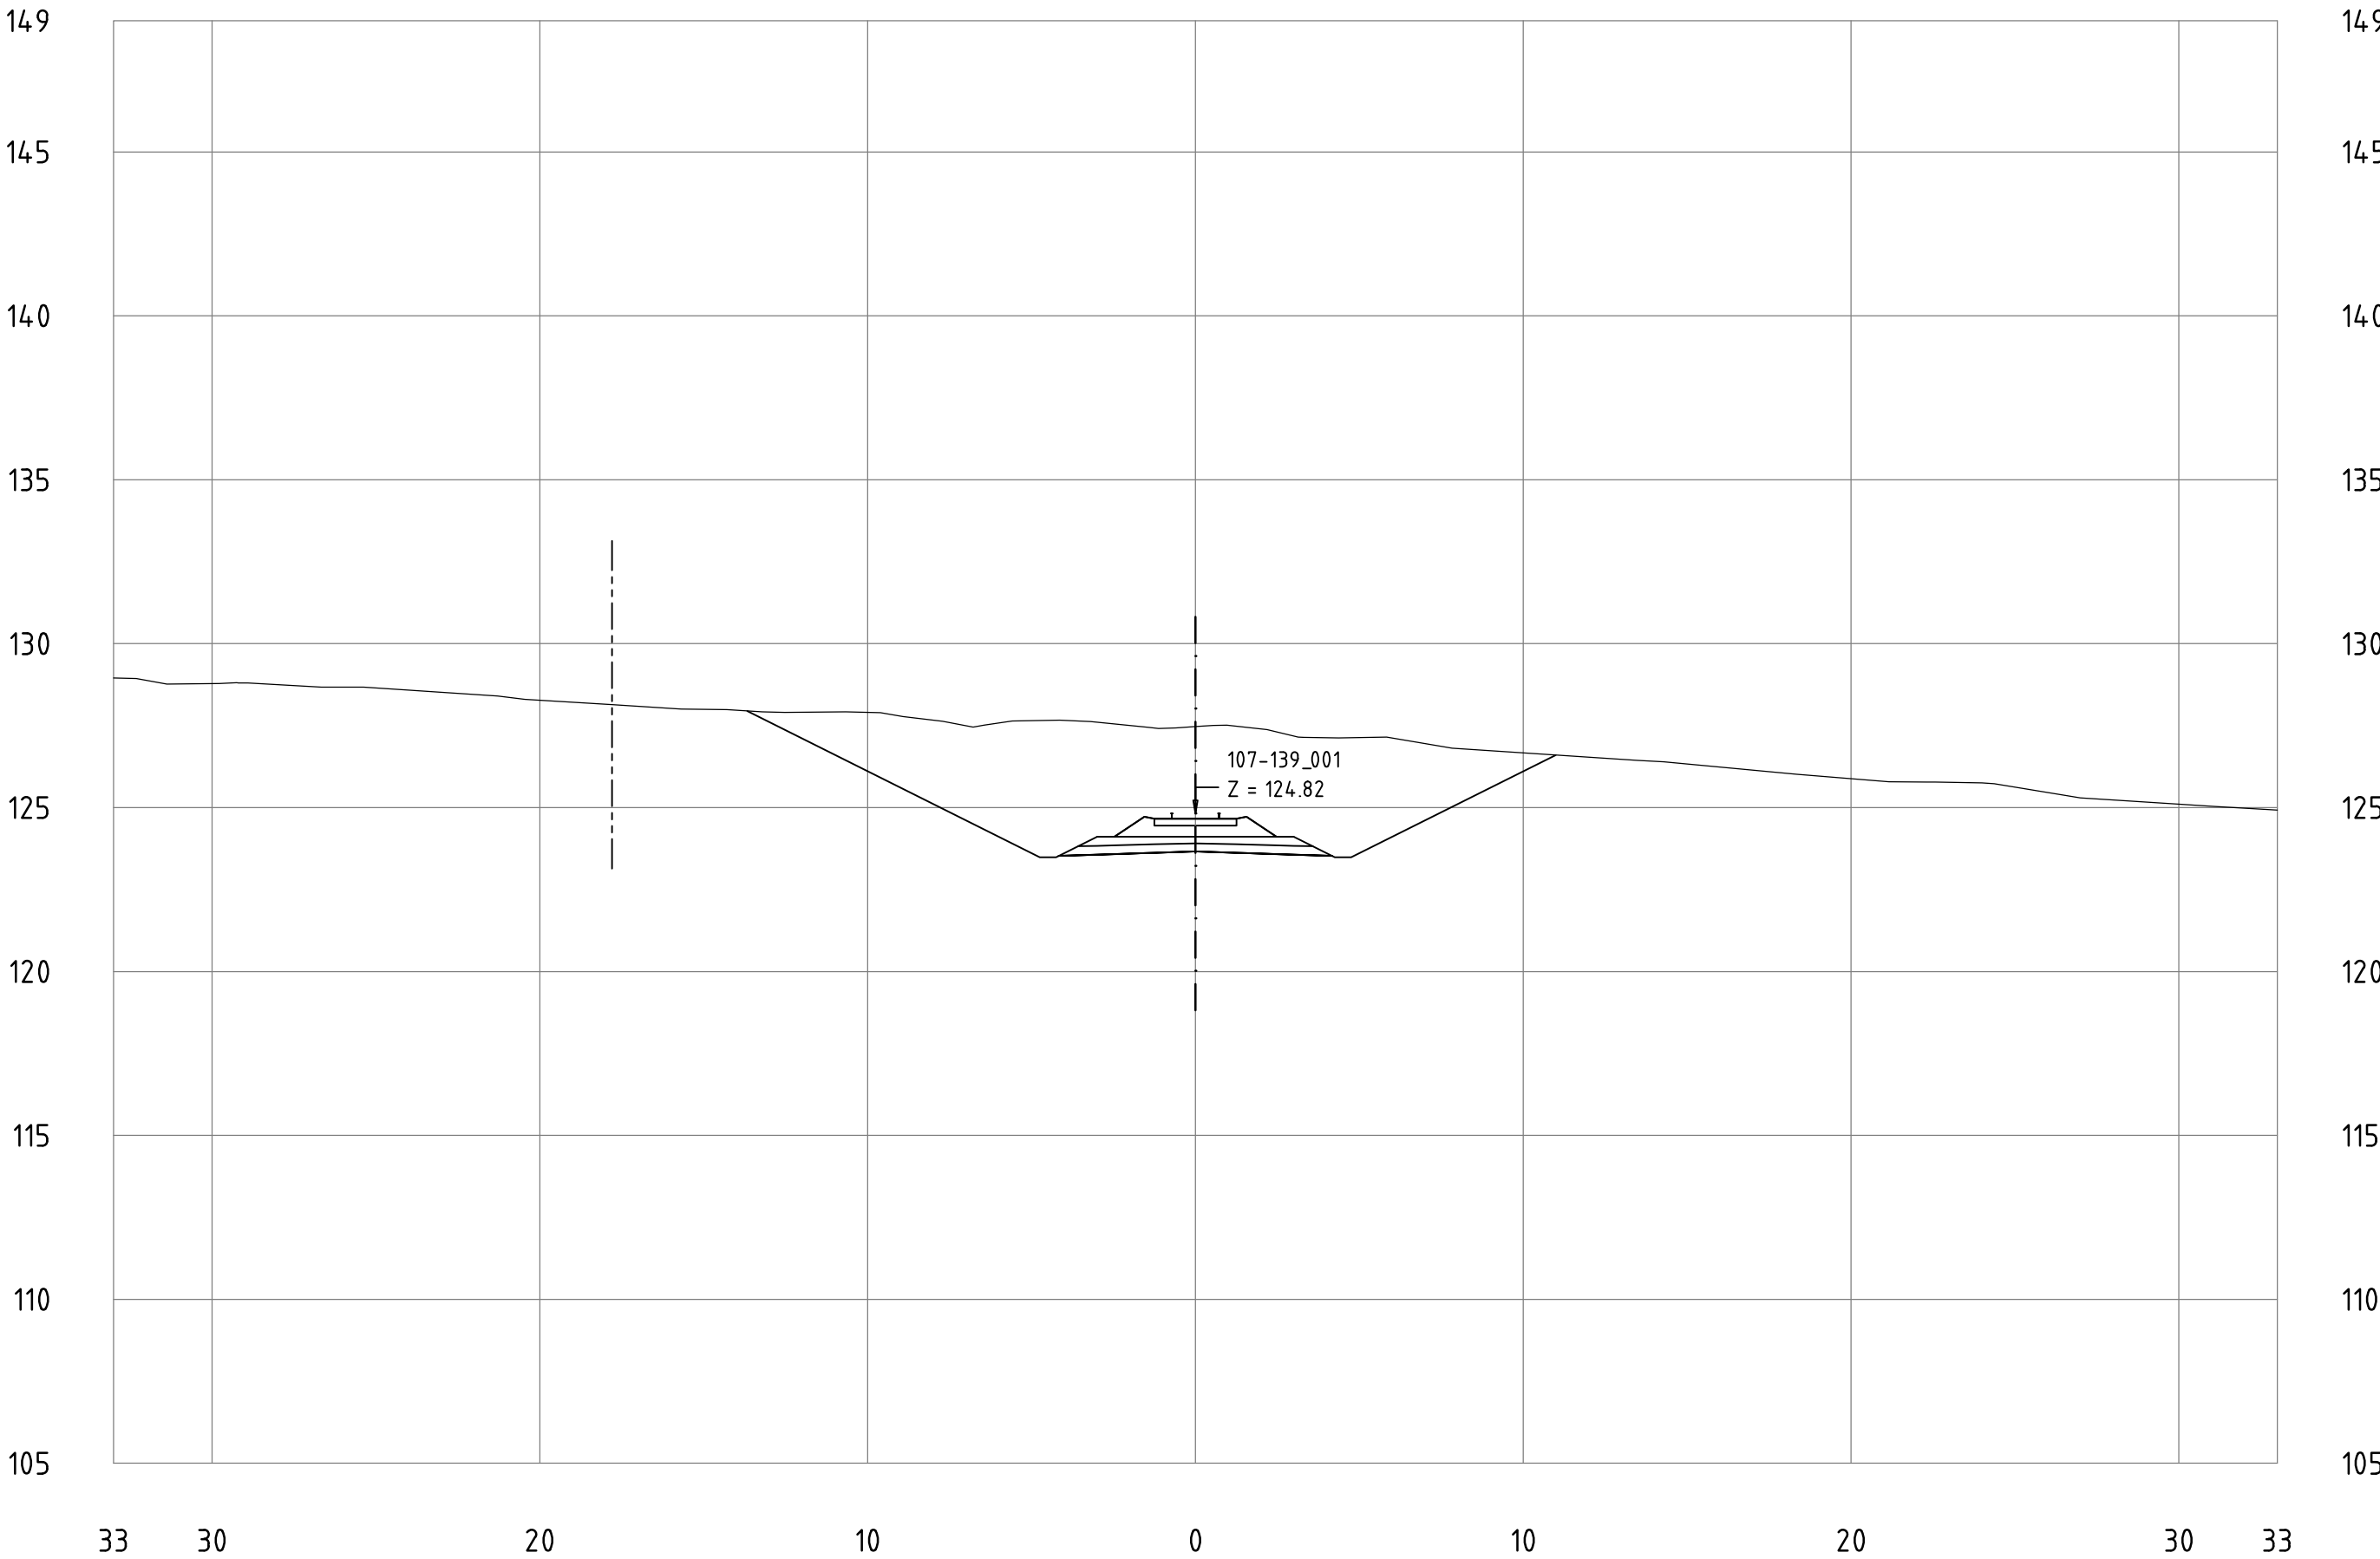


Railway Project

Technical cross-sections 1:200
All dimensions in meters

- Center line of new Railway track
- Center line of existing railway
- Railway Area borderline

107-139_001
KM 121+600

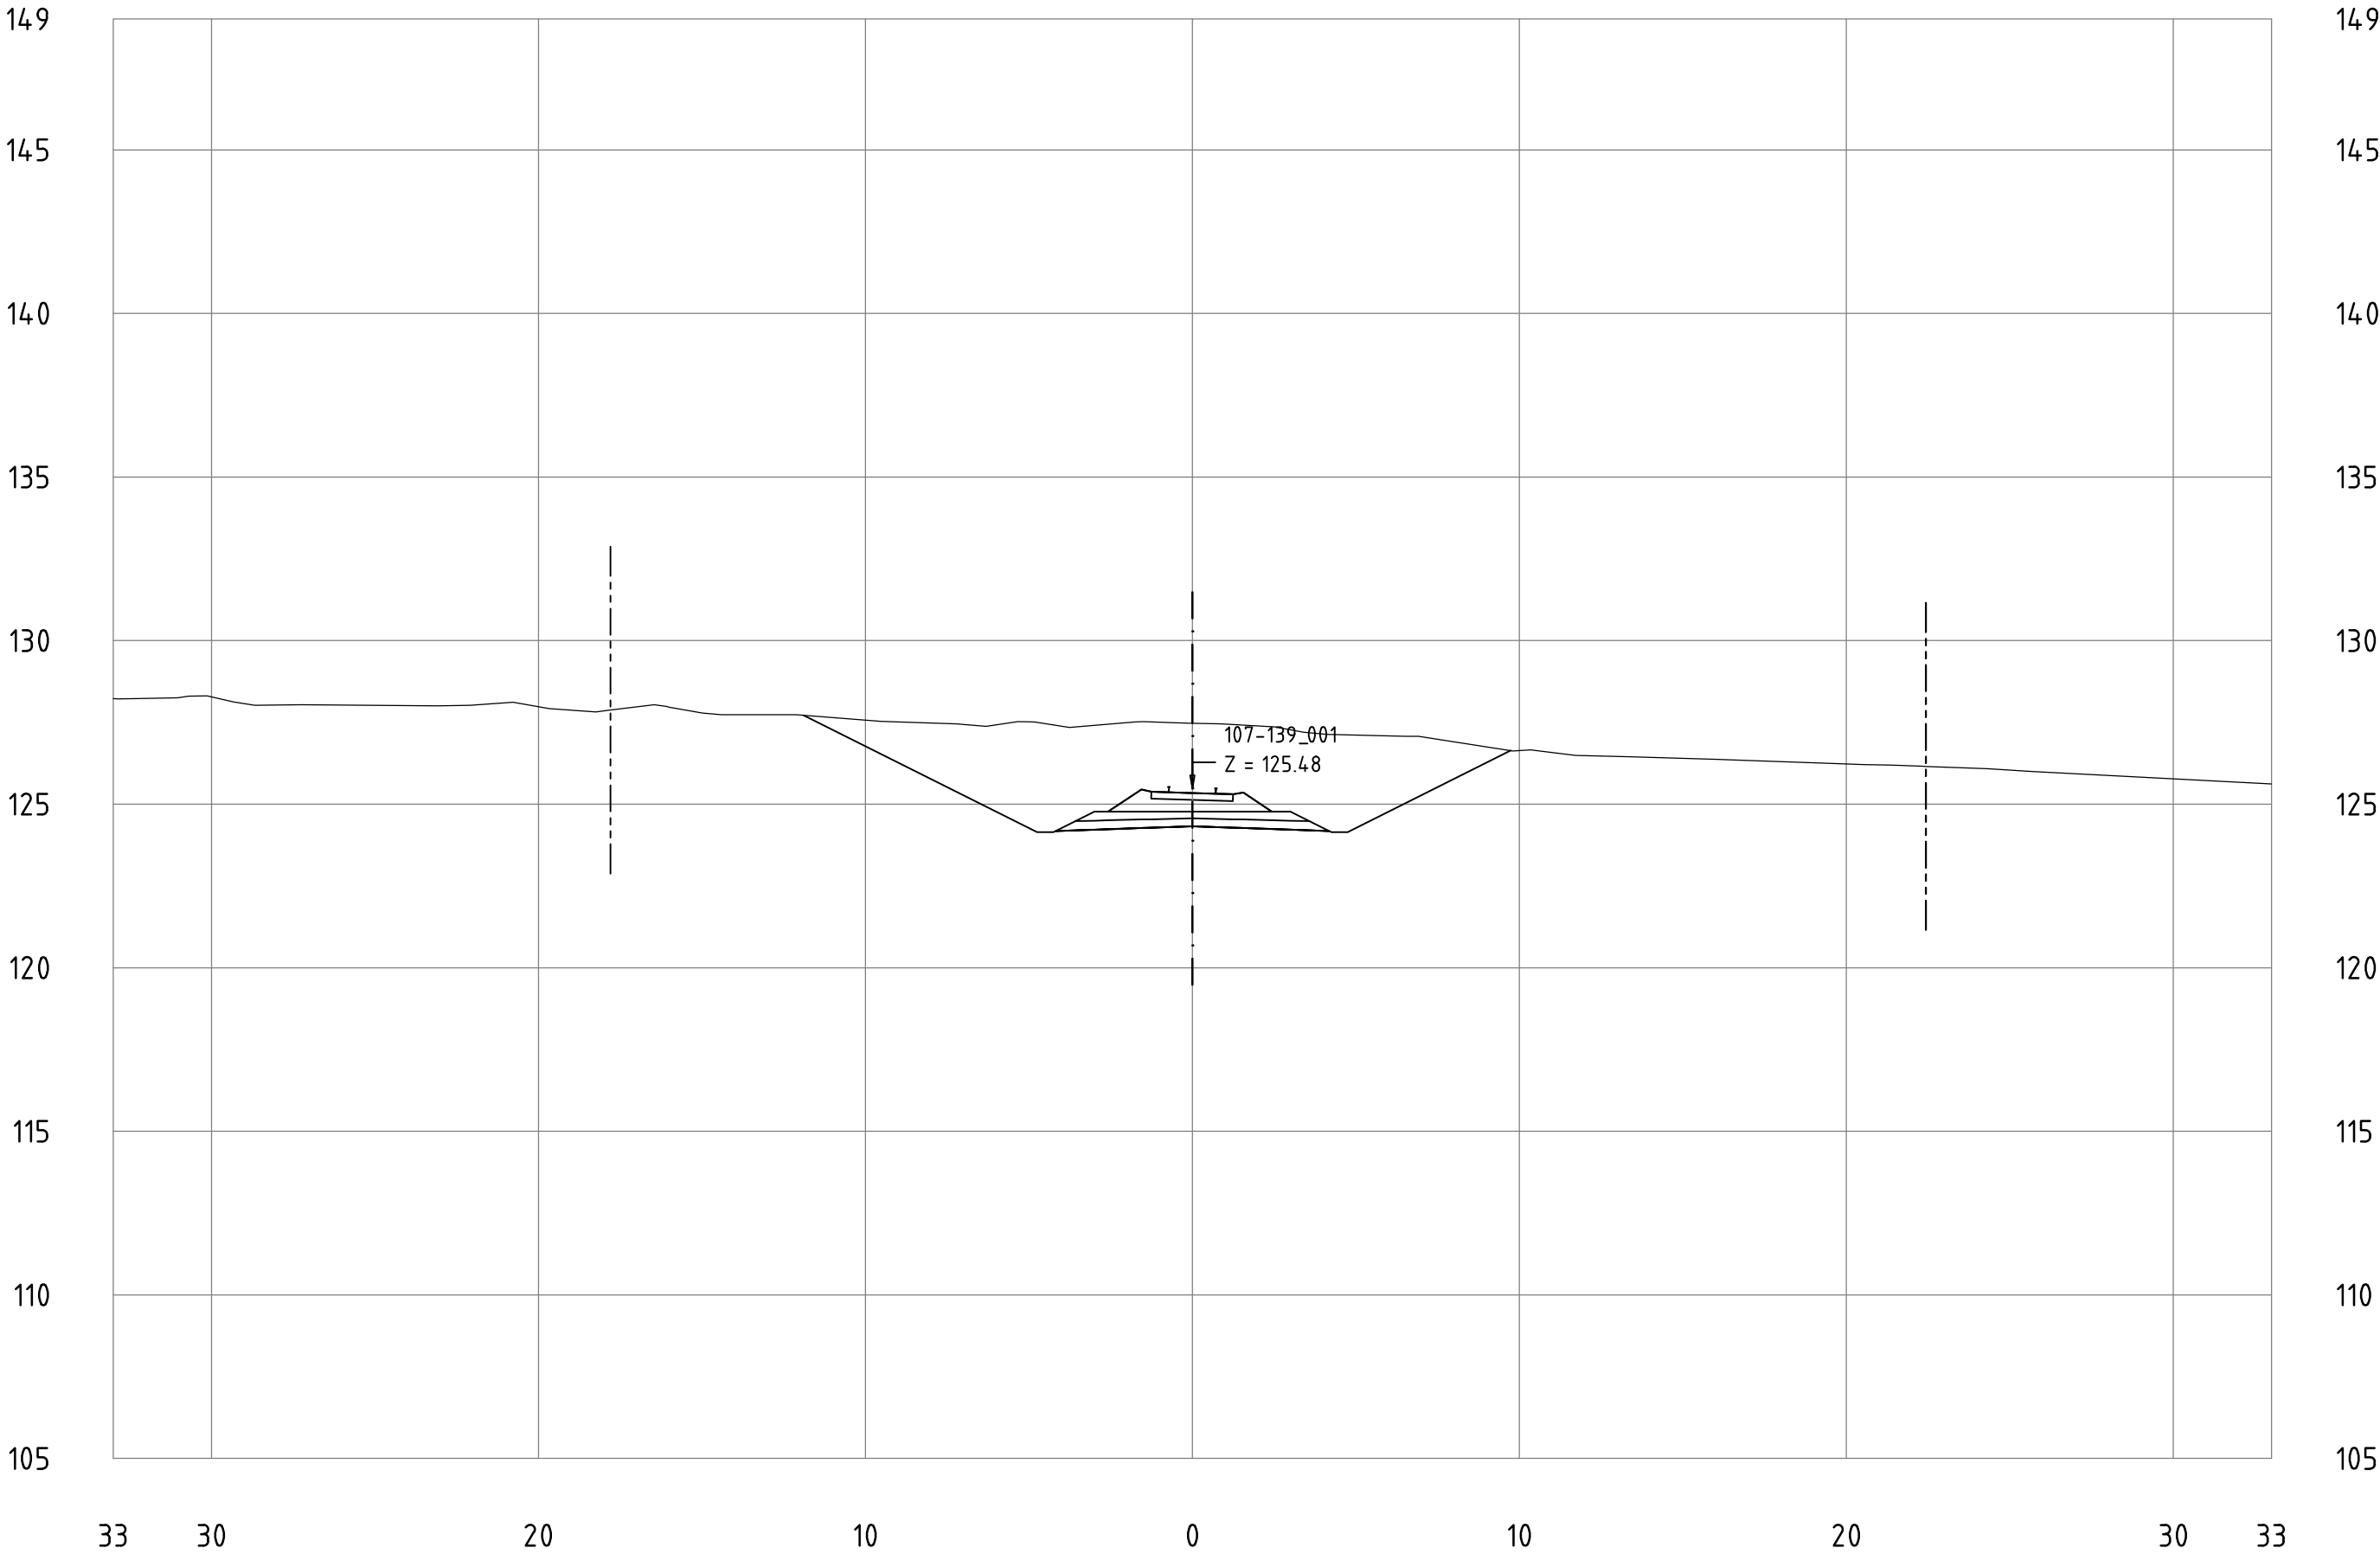


Railway Project

Technical cross-sections 1:200
All dimensions in meters

- Center line of new Railway track
- Center line of existing railway
- Railway Area borderline

107-139_001
KM 121+700

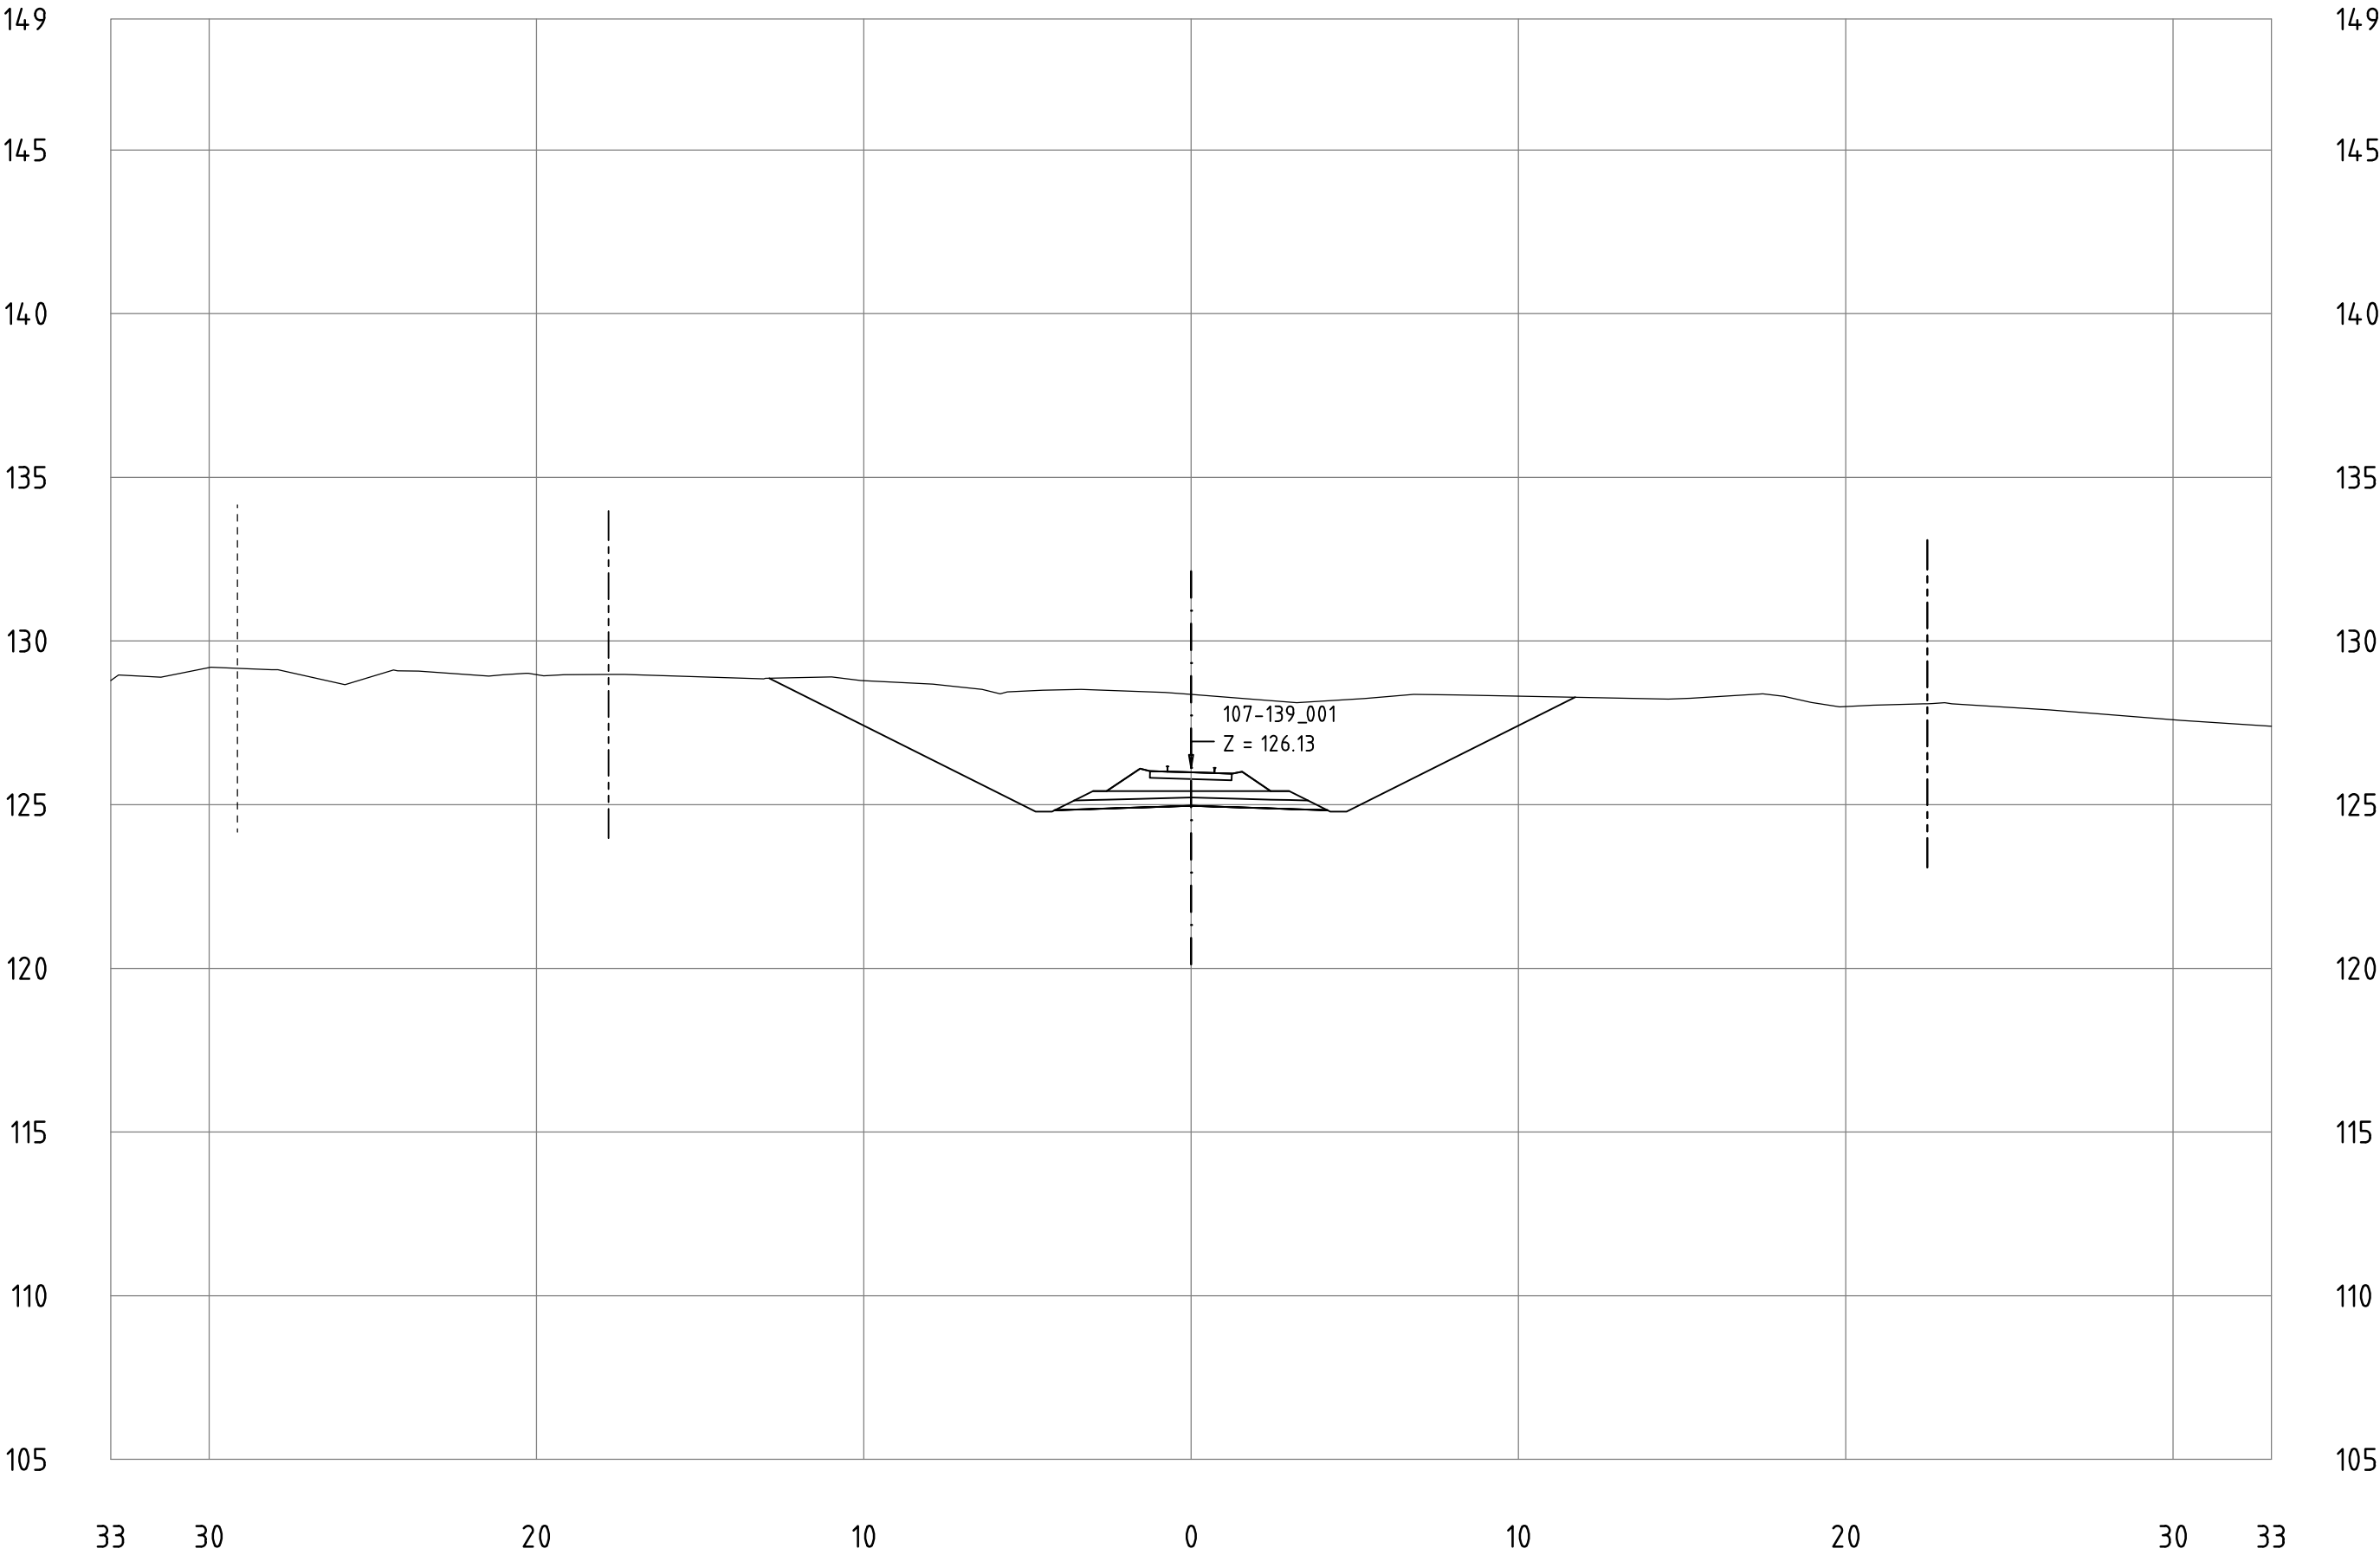


Railway Project

Technical cross-sections 1:200
All dimensions in meters

- Center line of new Railway track
- Center line of existing railway
- Railway Area borderline

107-139_001
KM 121+800

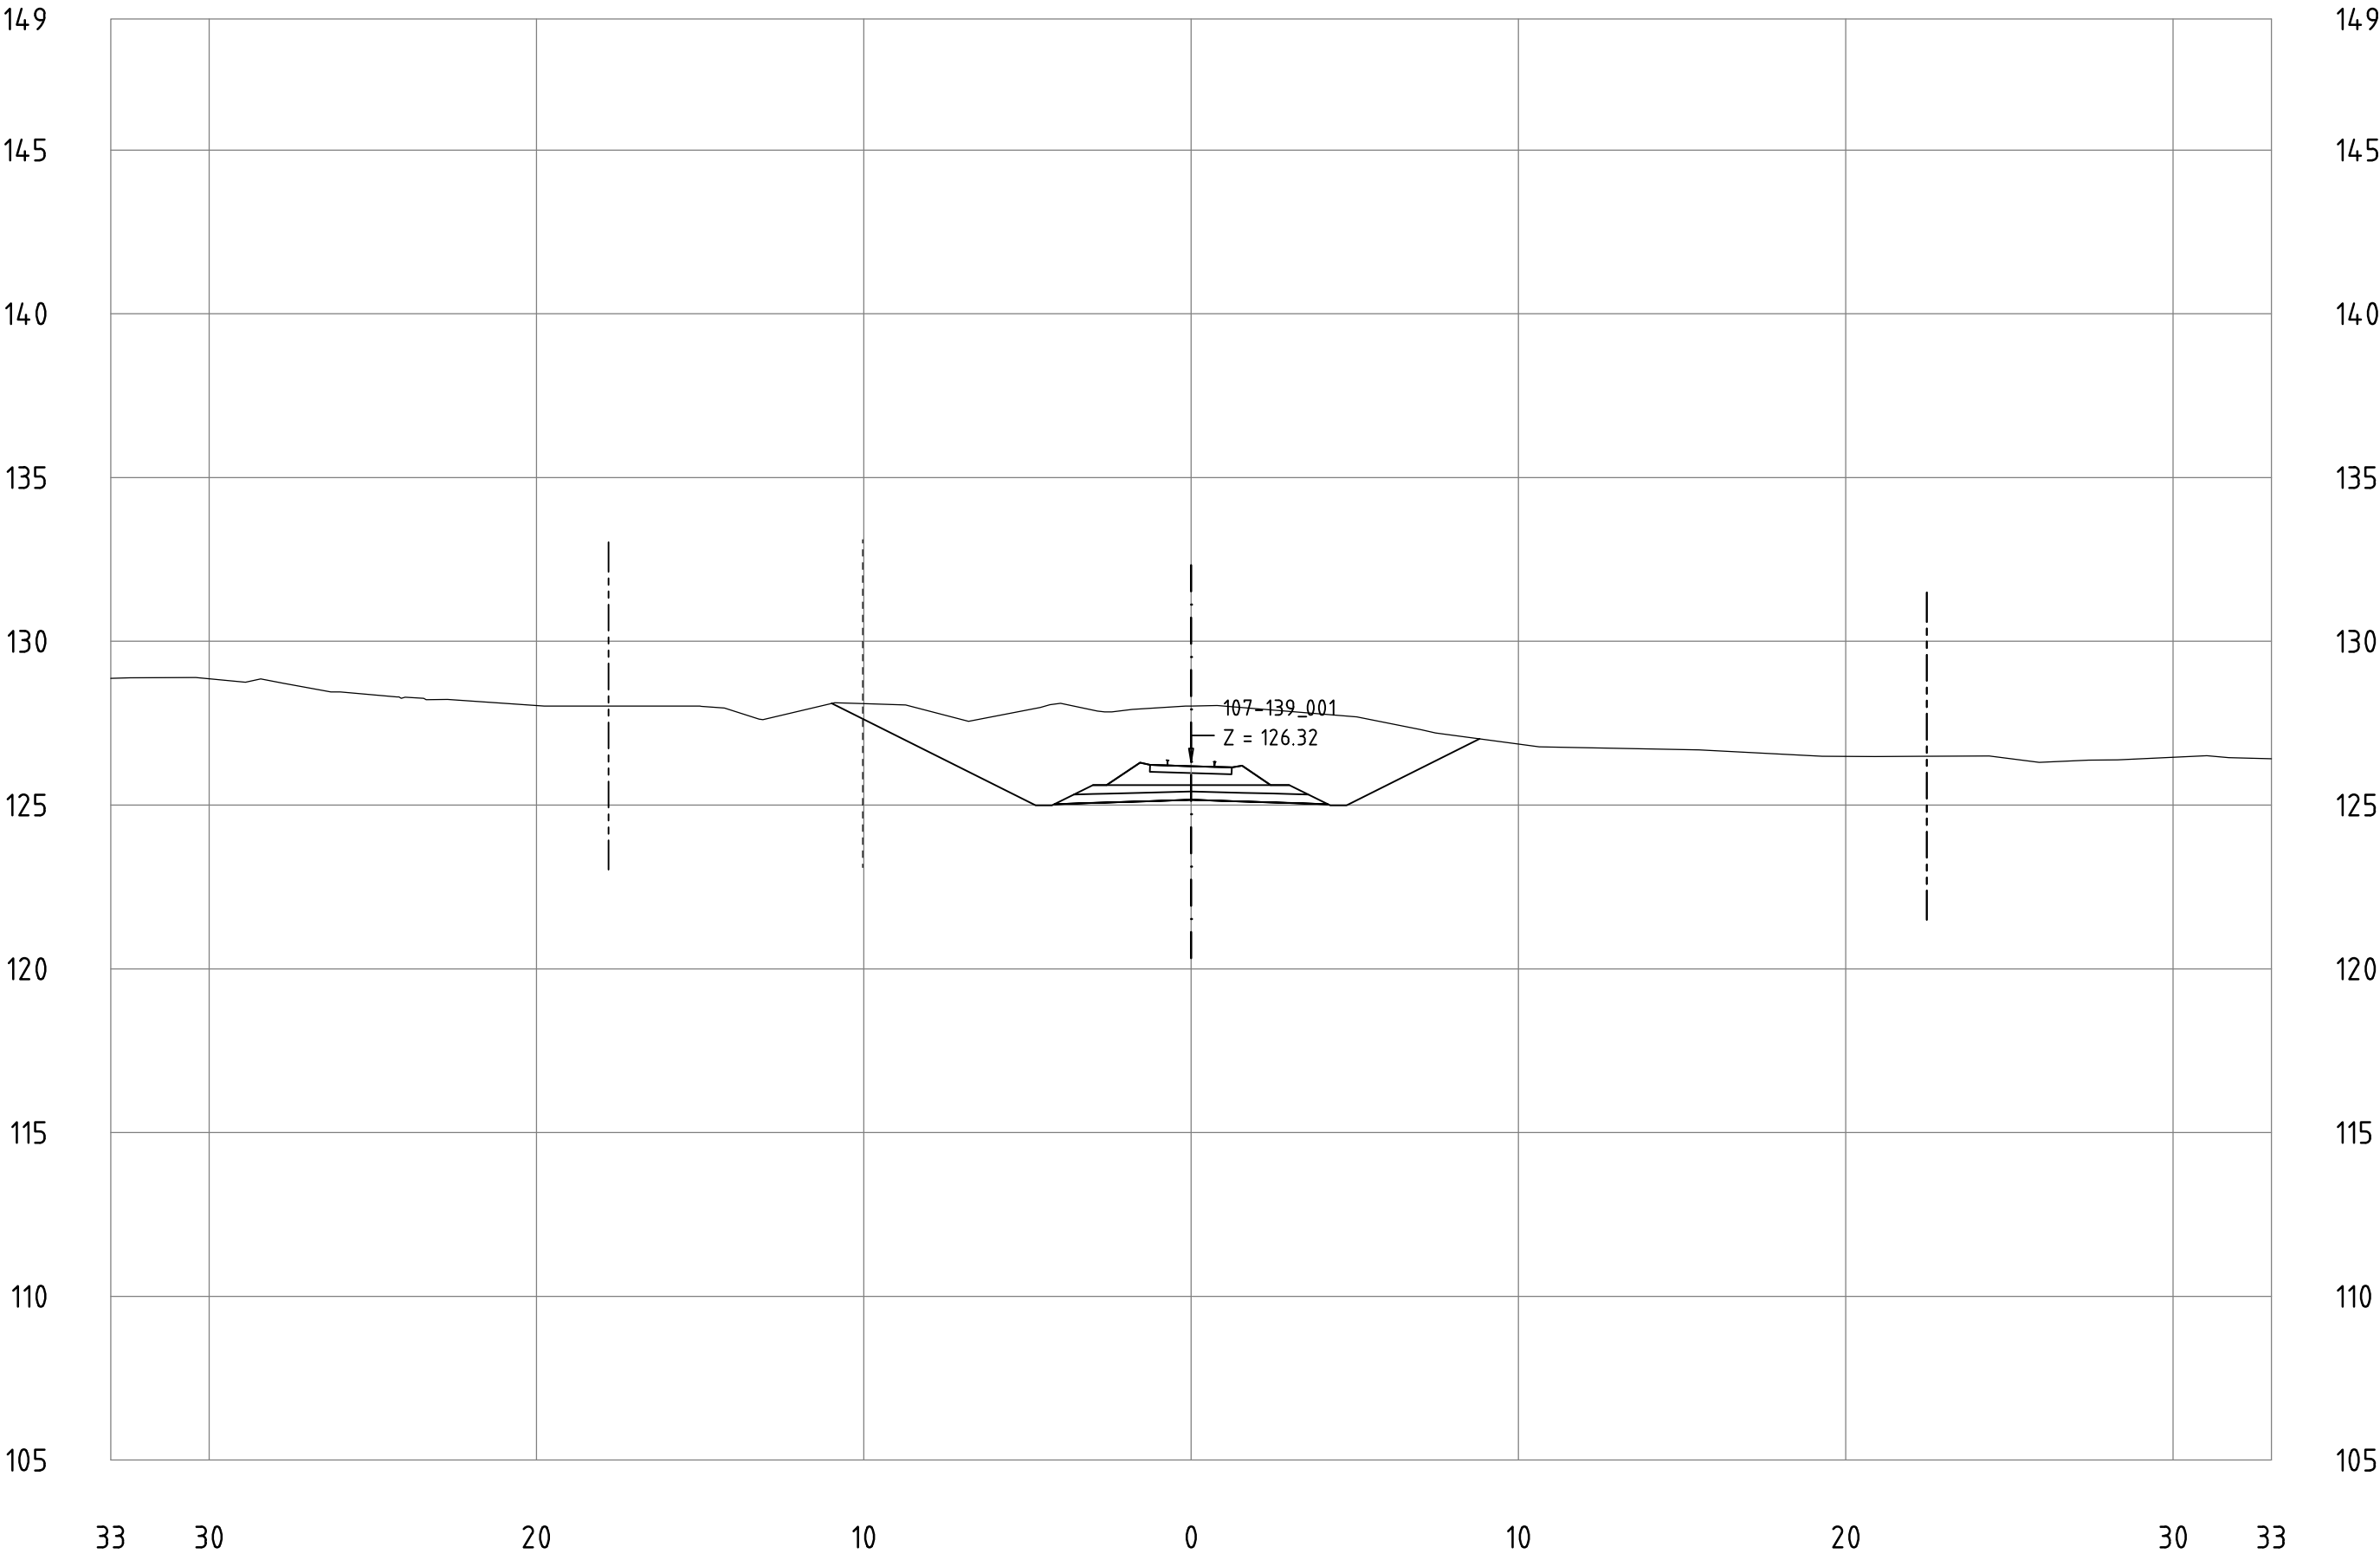


Railway Project

Technical cross-sections 1:200
All dimensions in meters

- Center line of new Railway track
- Center line of existing railway
- Railway Area borderline

107-139_001
KM 121+900

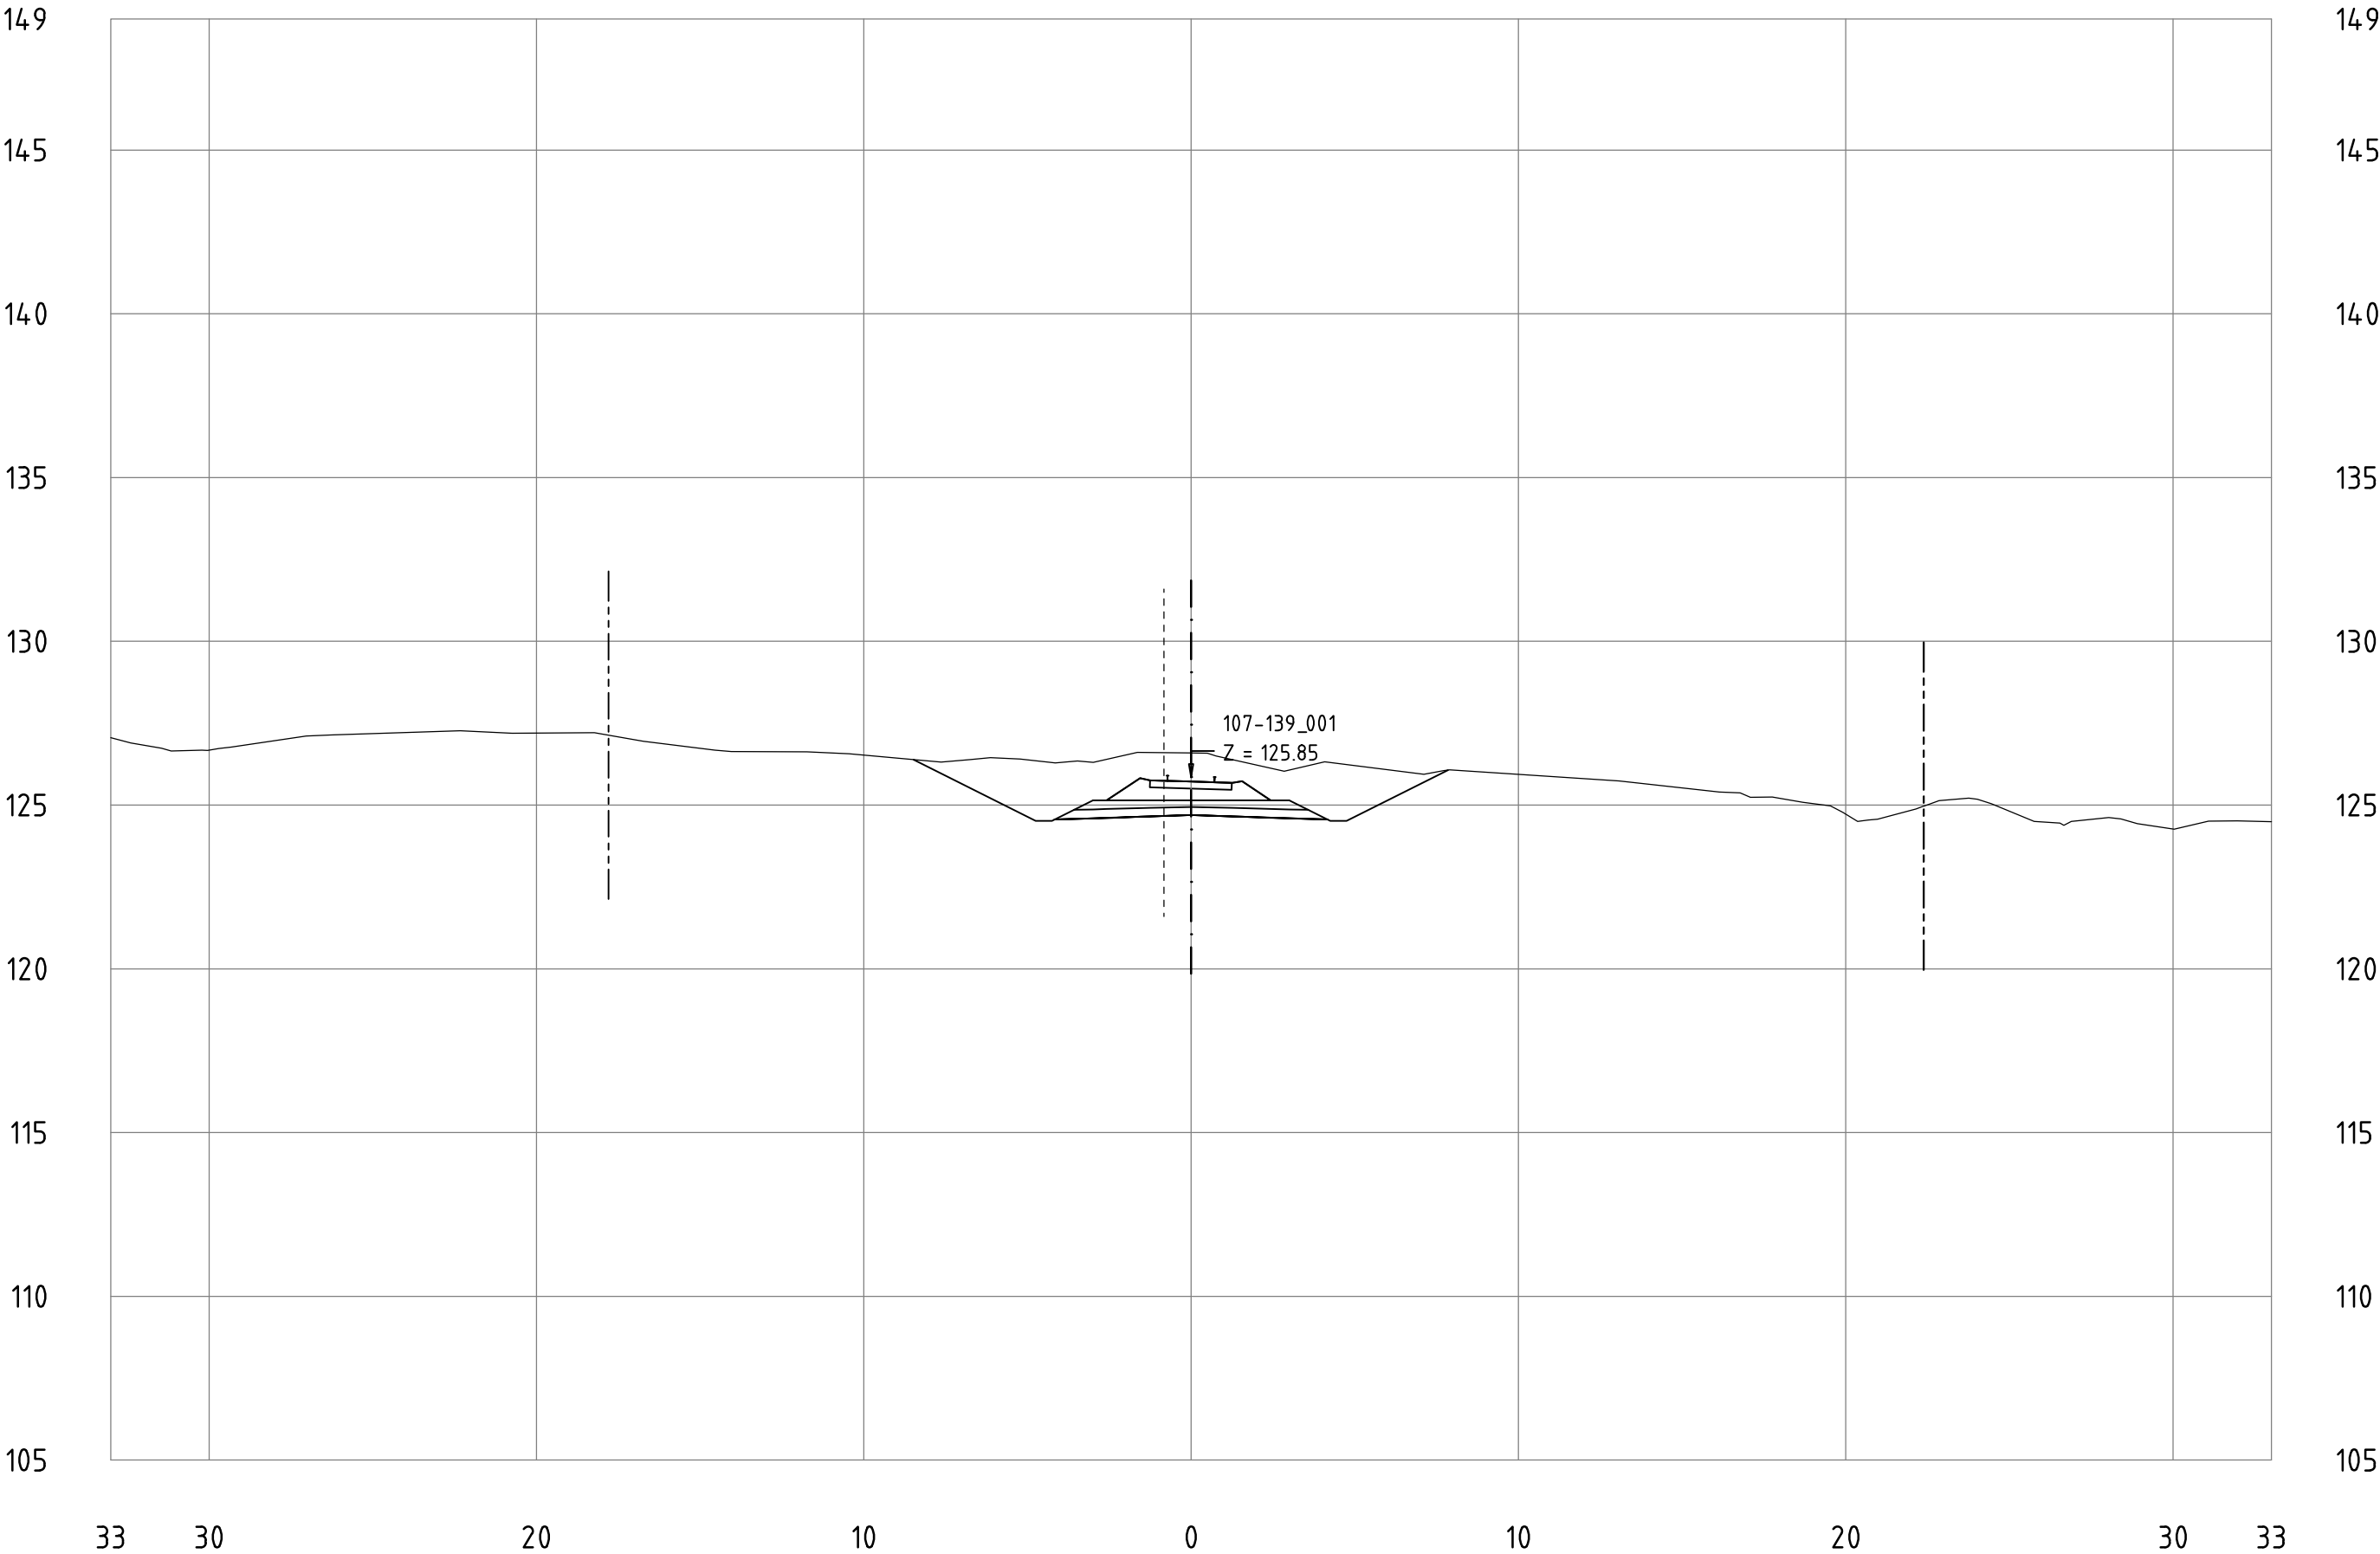


Railway Project

Technical cross-sections 1:200
All dimensions in meters


- Center line of new Railway track
- Center line of existing railway
- Railway Area borderline

107-139_001
KM 122+000

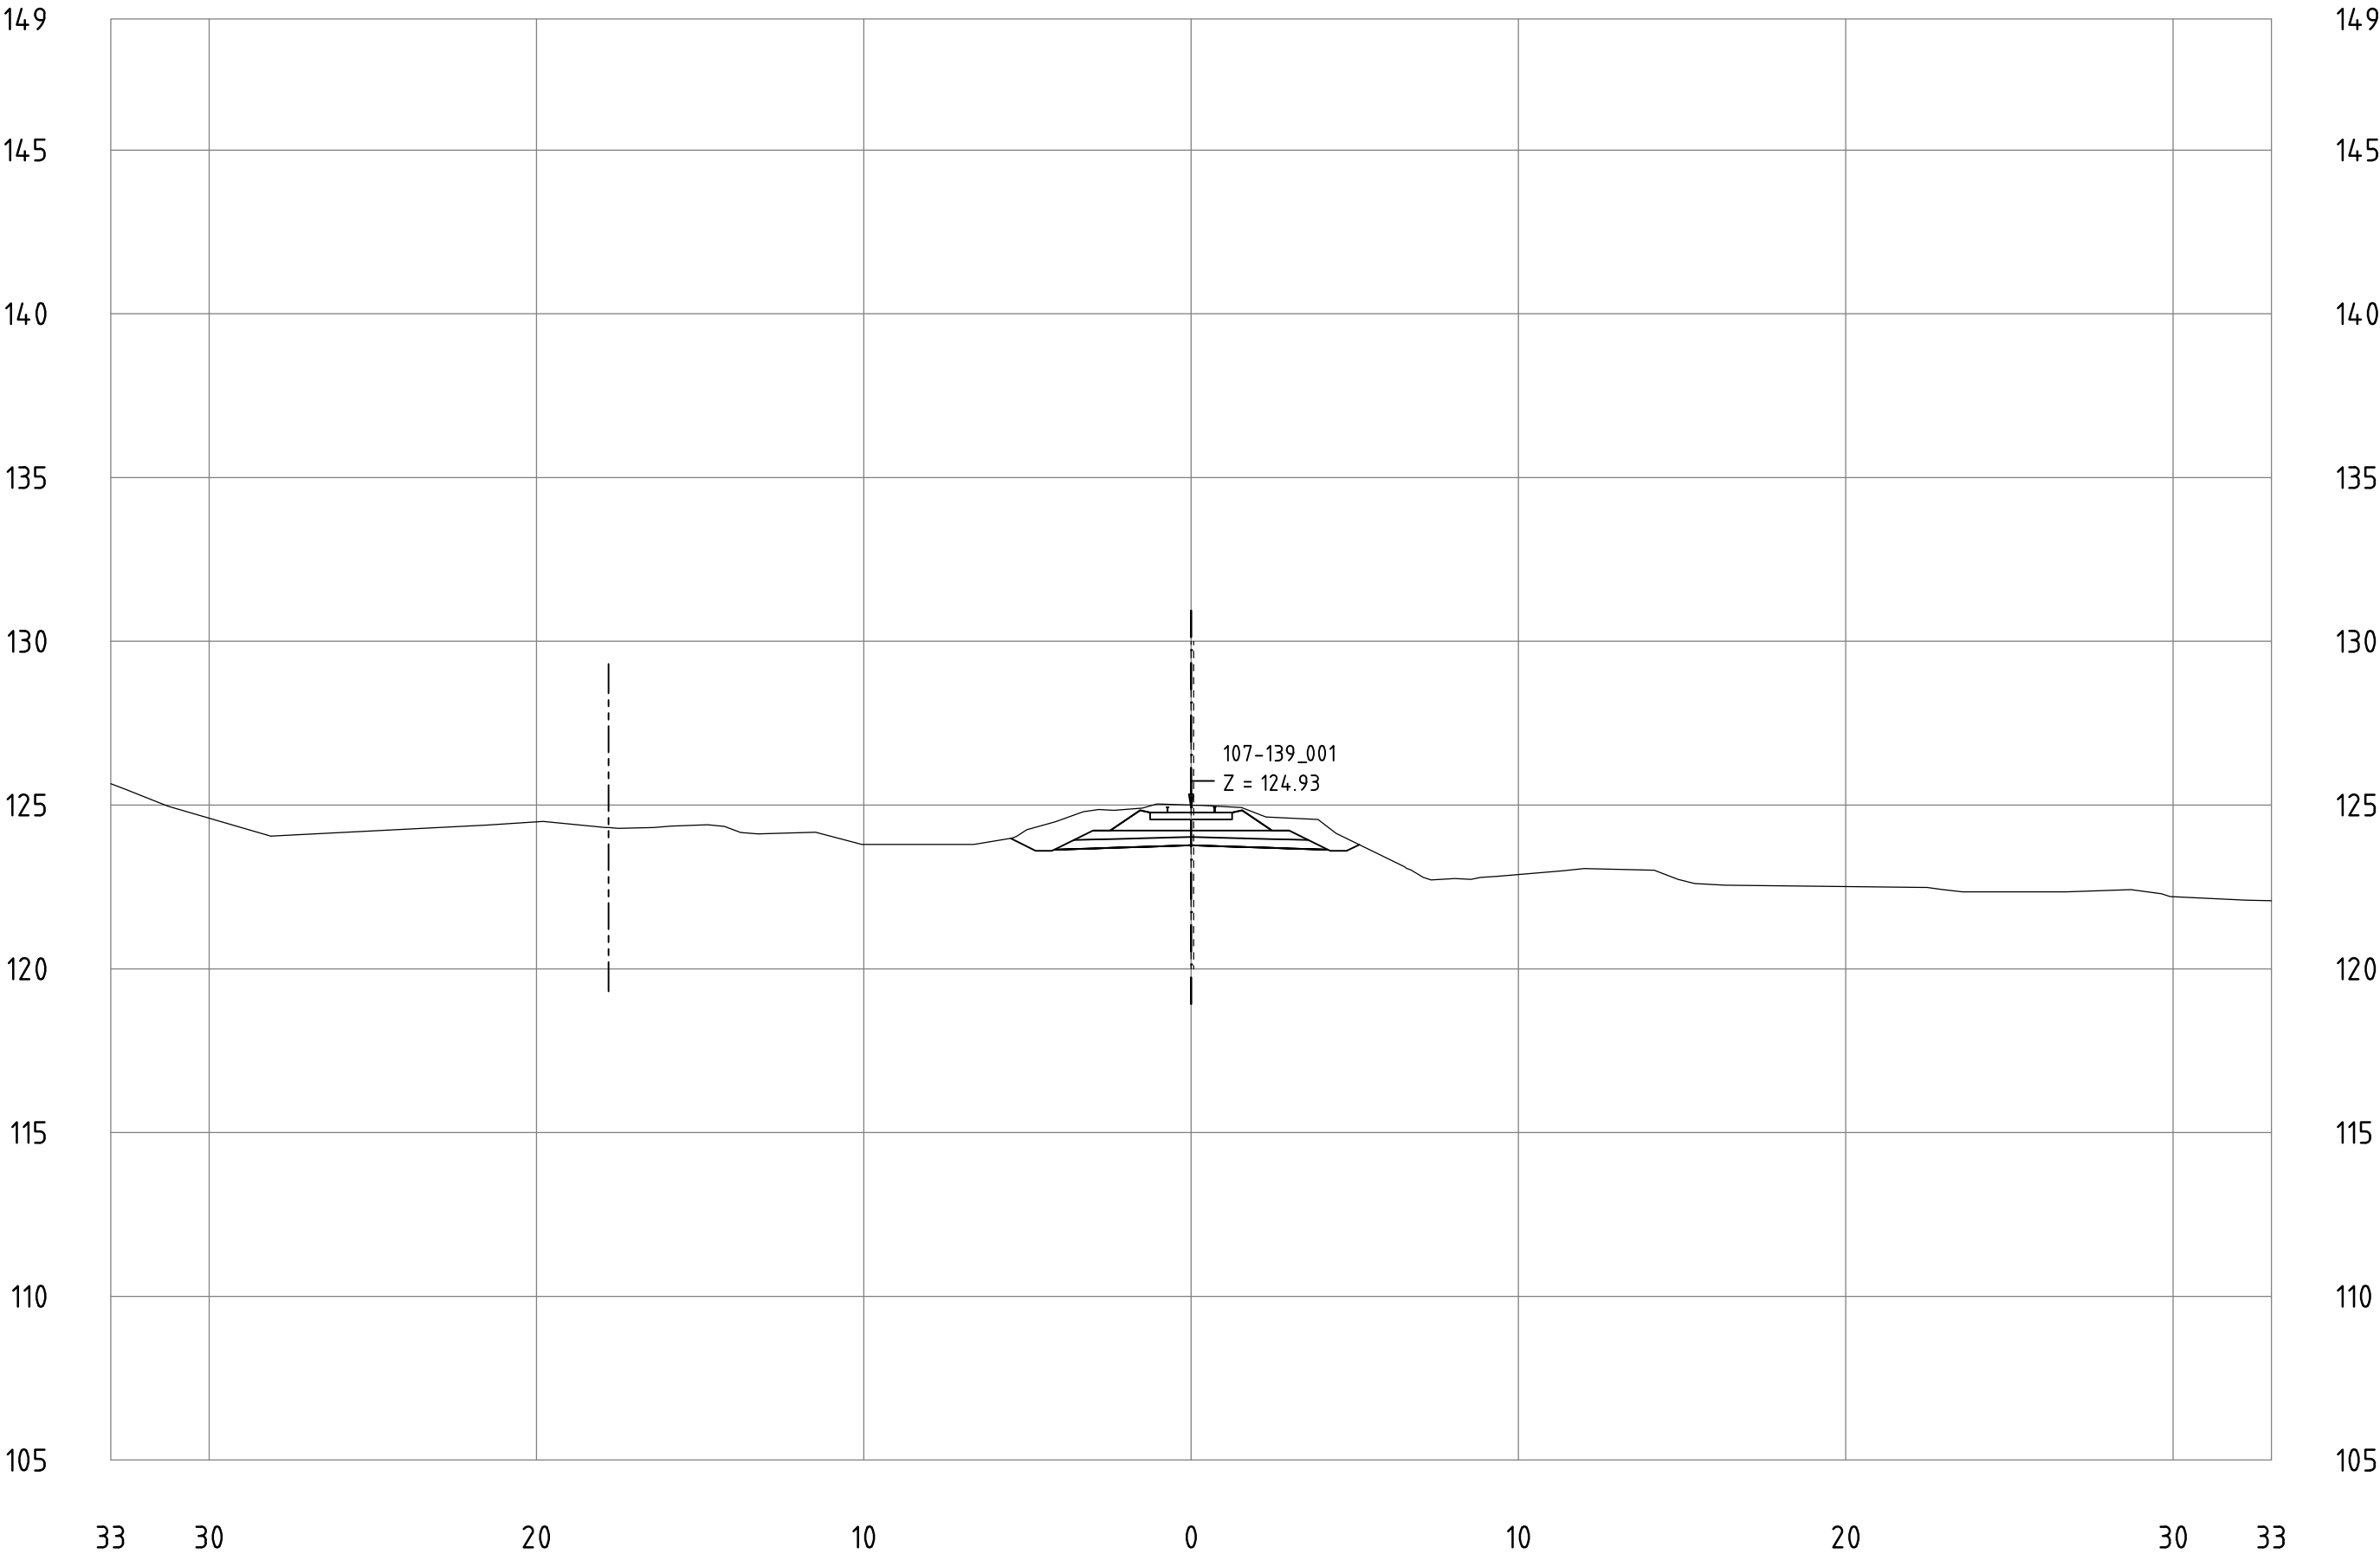

Technical cross-sections 1:200
All dimensions in meters

107-139_001
KM 122+100

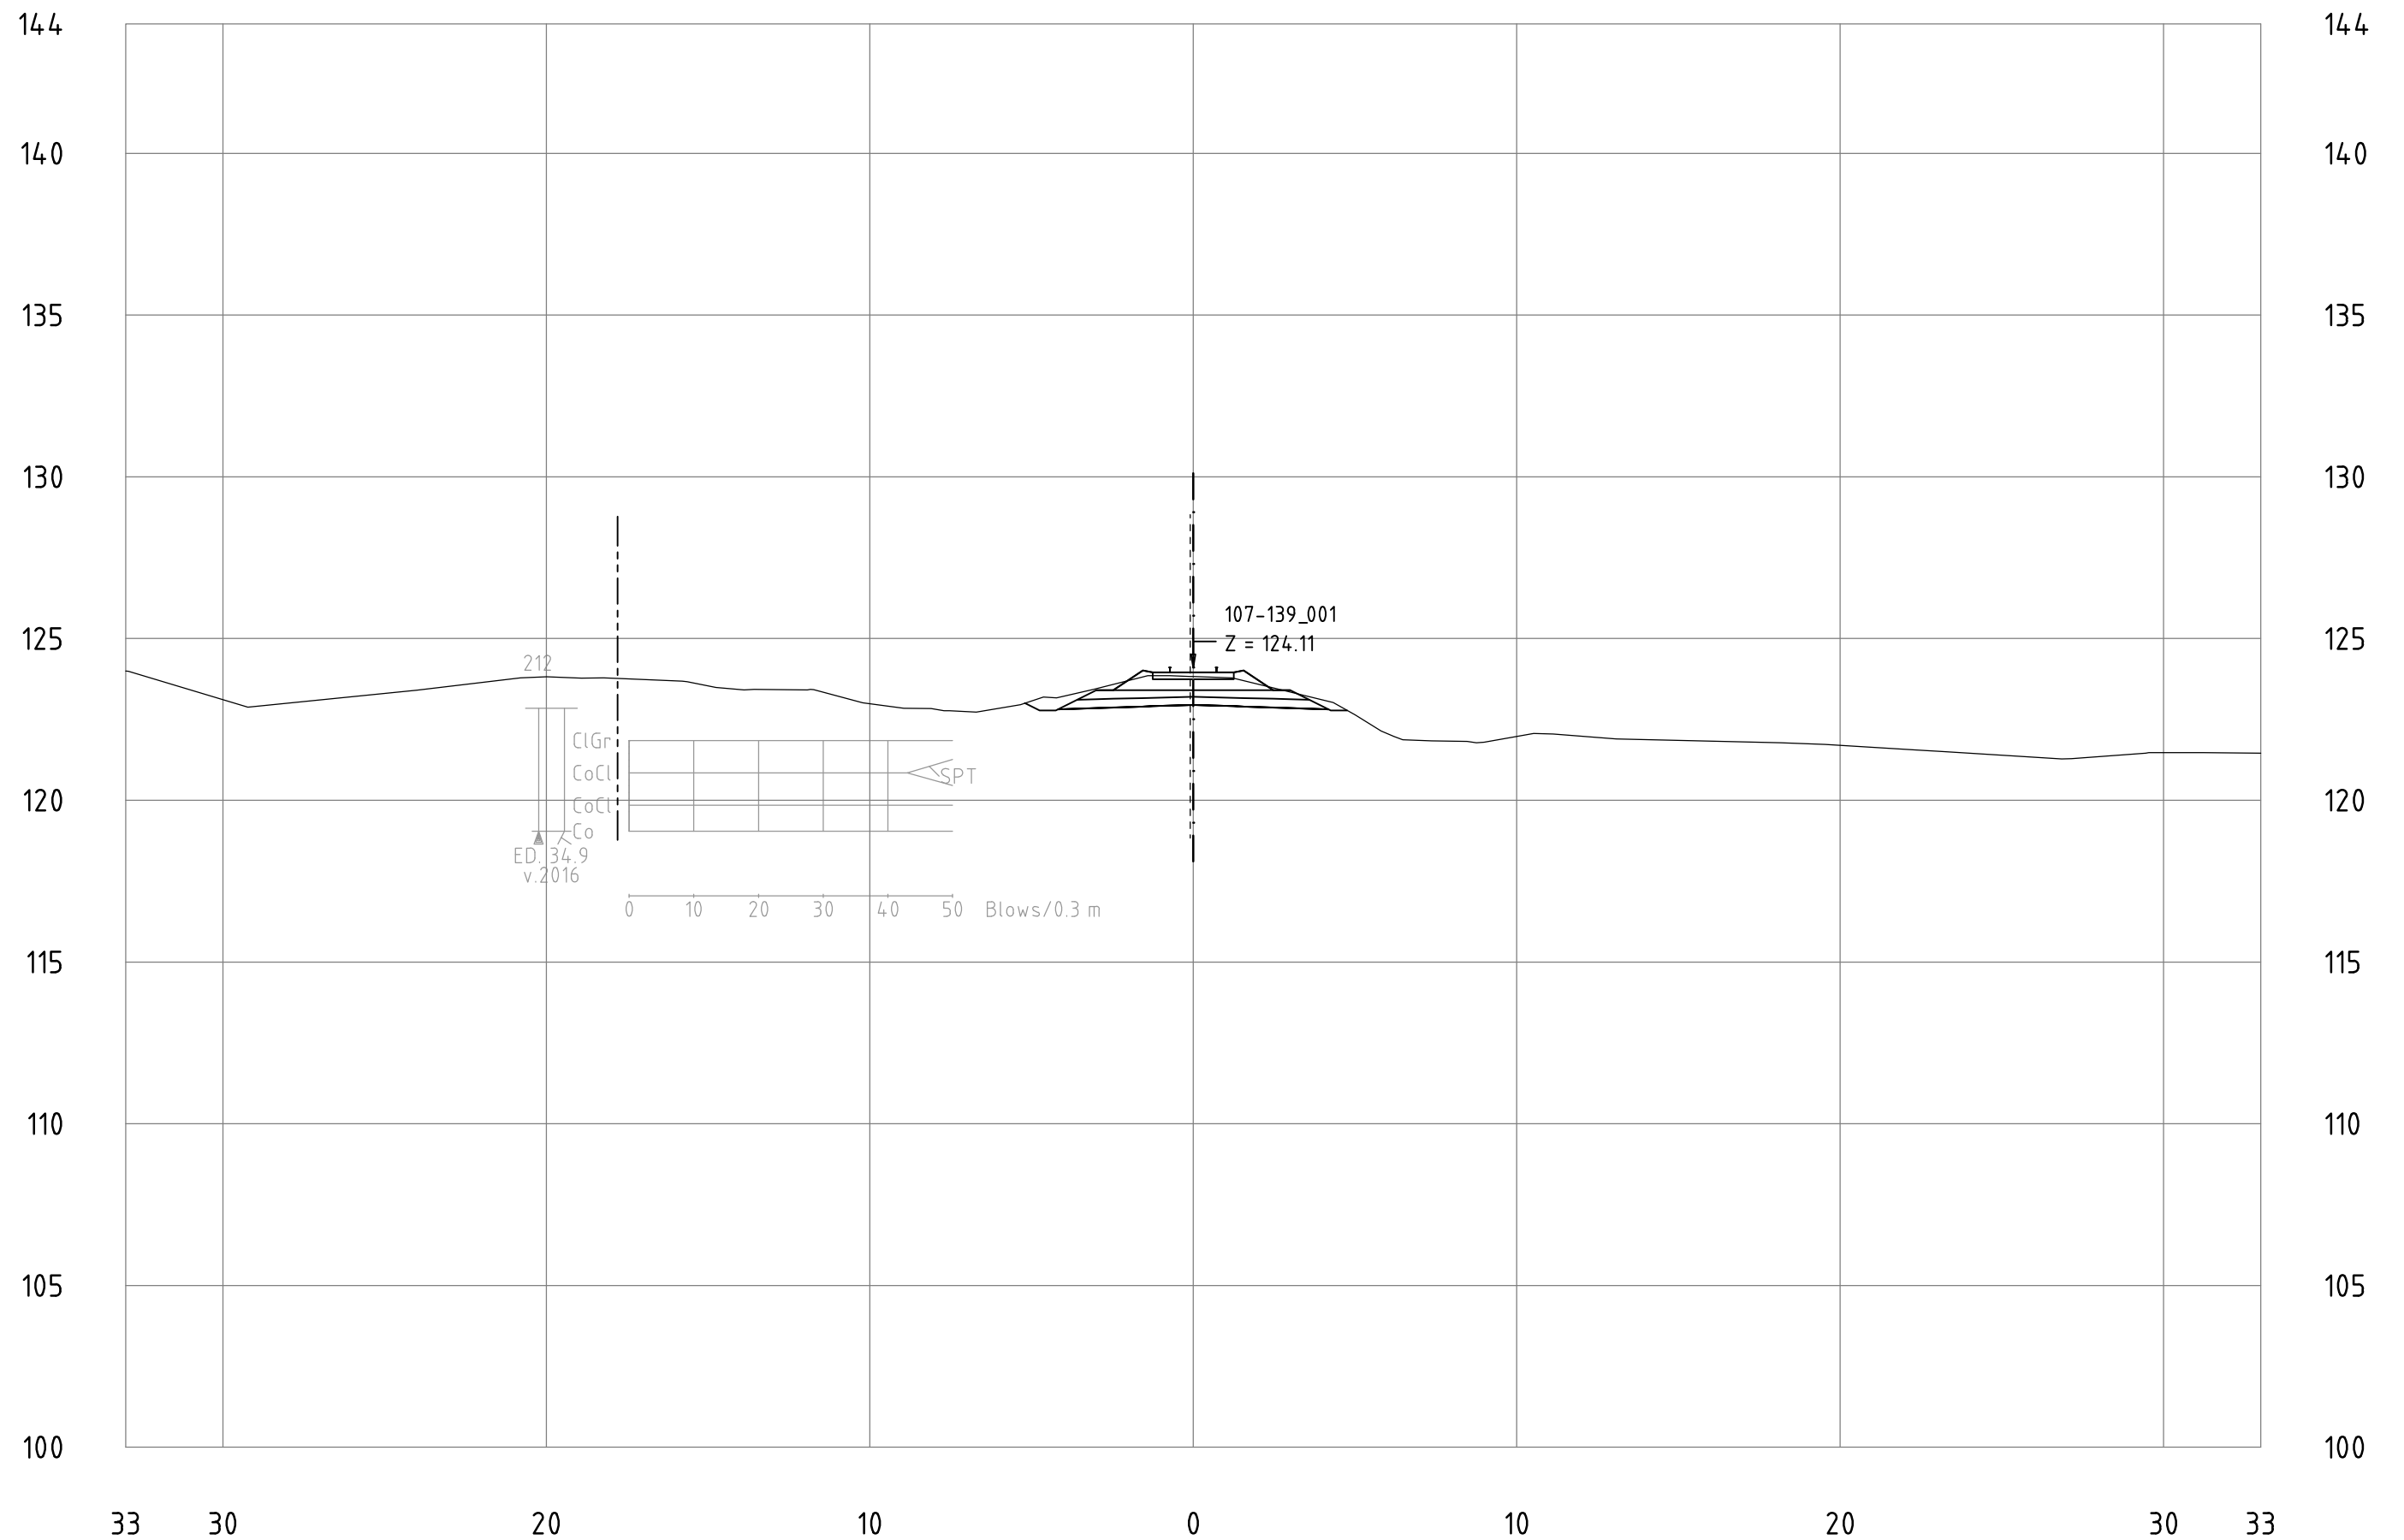


Railway Project

Technical cross-sections 1:200
All dimensions in meters

- Center line of new Railway track
- Center line of existing railway
- Railway Area borderline

107-139_001
KM 122+200

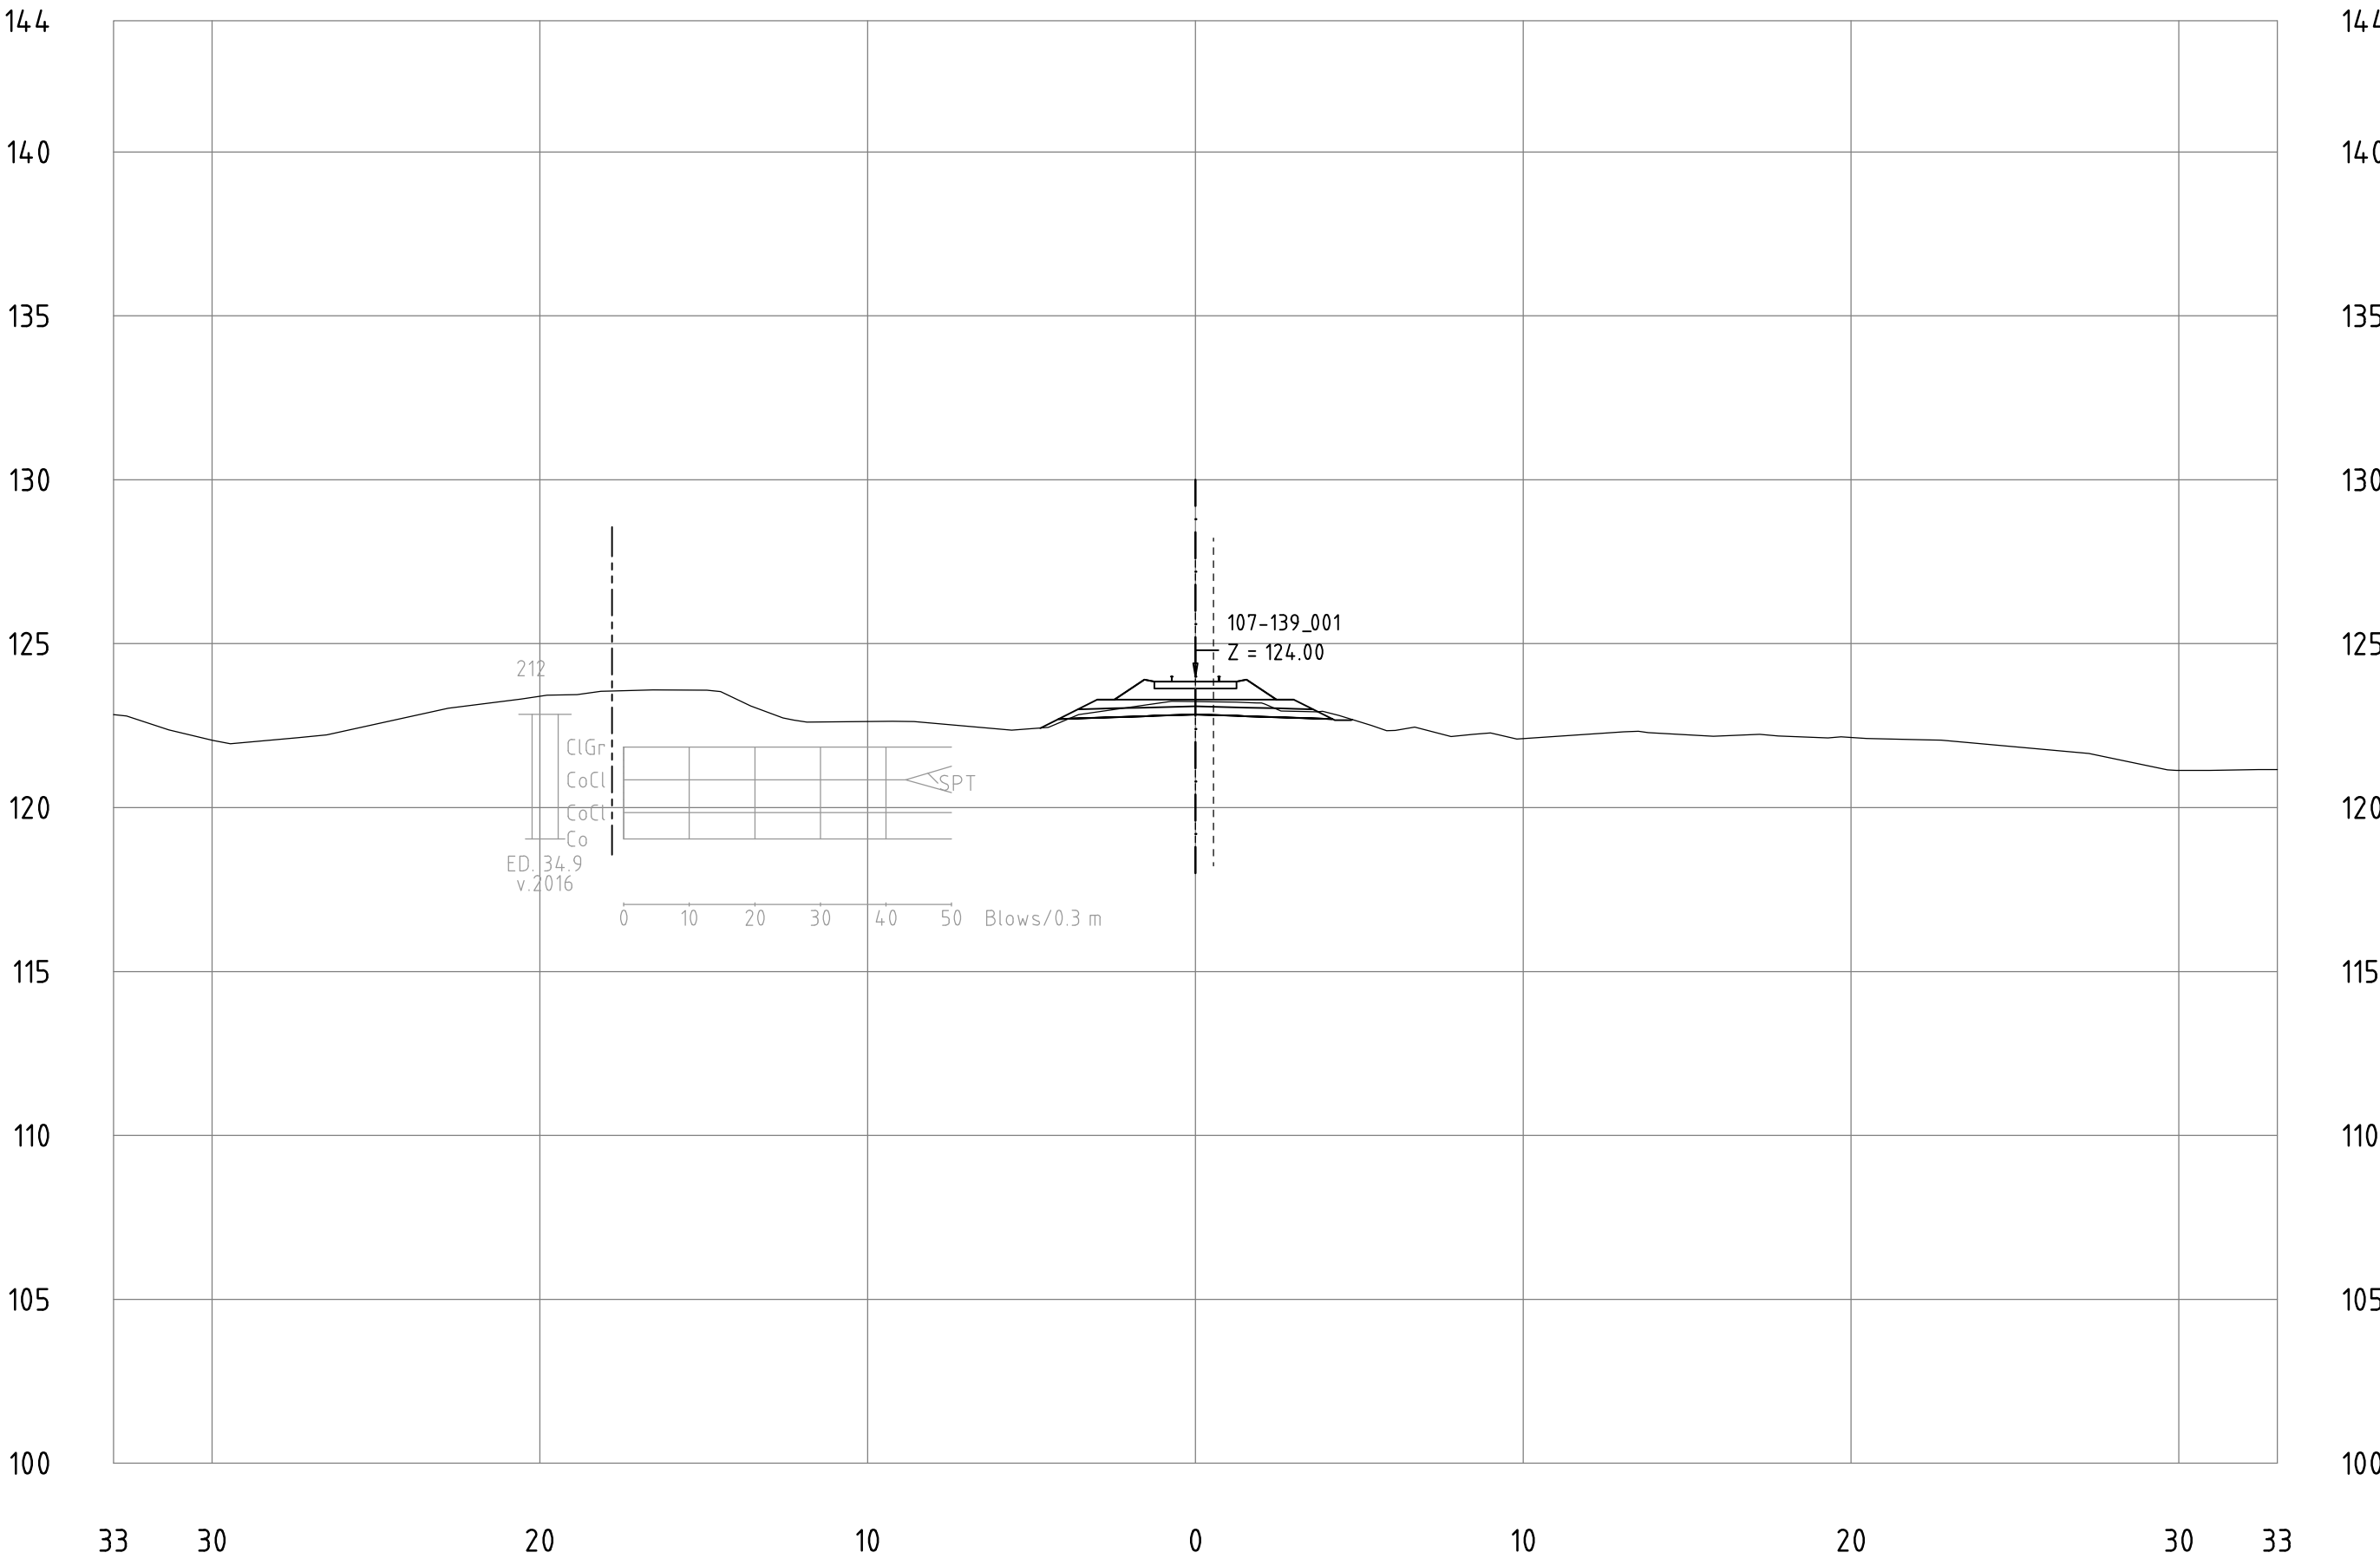


Railway Project

Technical cross-sections 1:200
All dimensions in meters

- Center line of new Railway track
- Center line of existing railway
- Railway Area borderline

107-139_001
KM 122+300

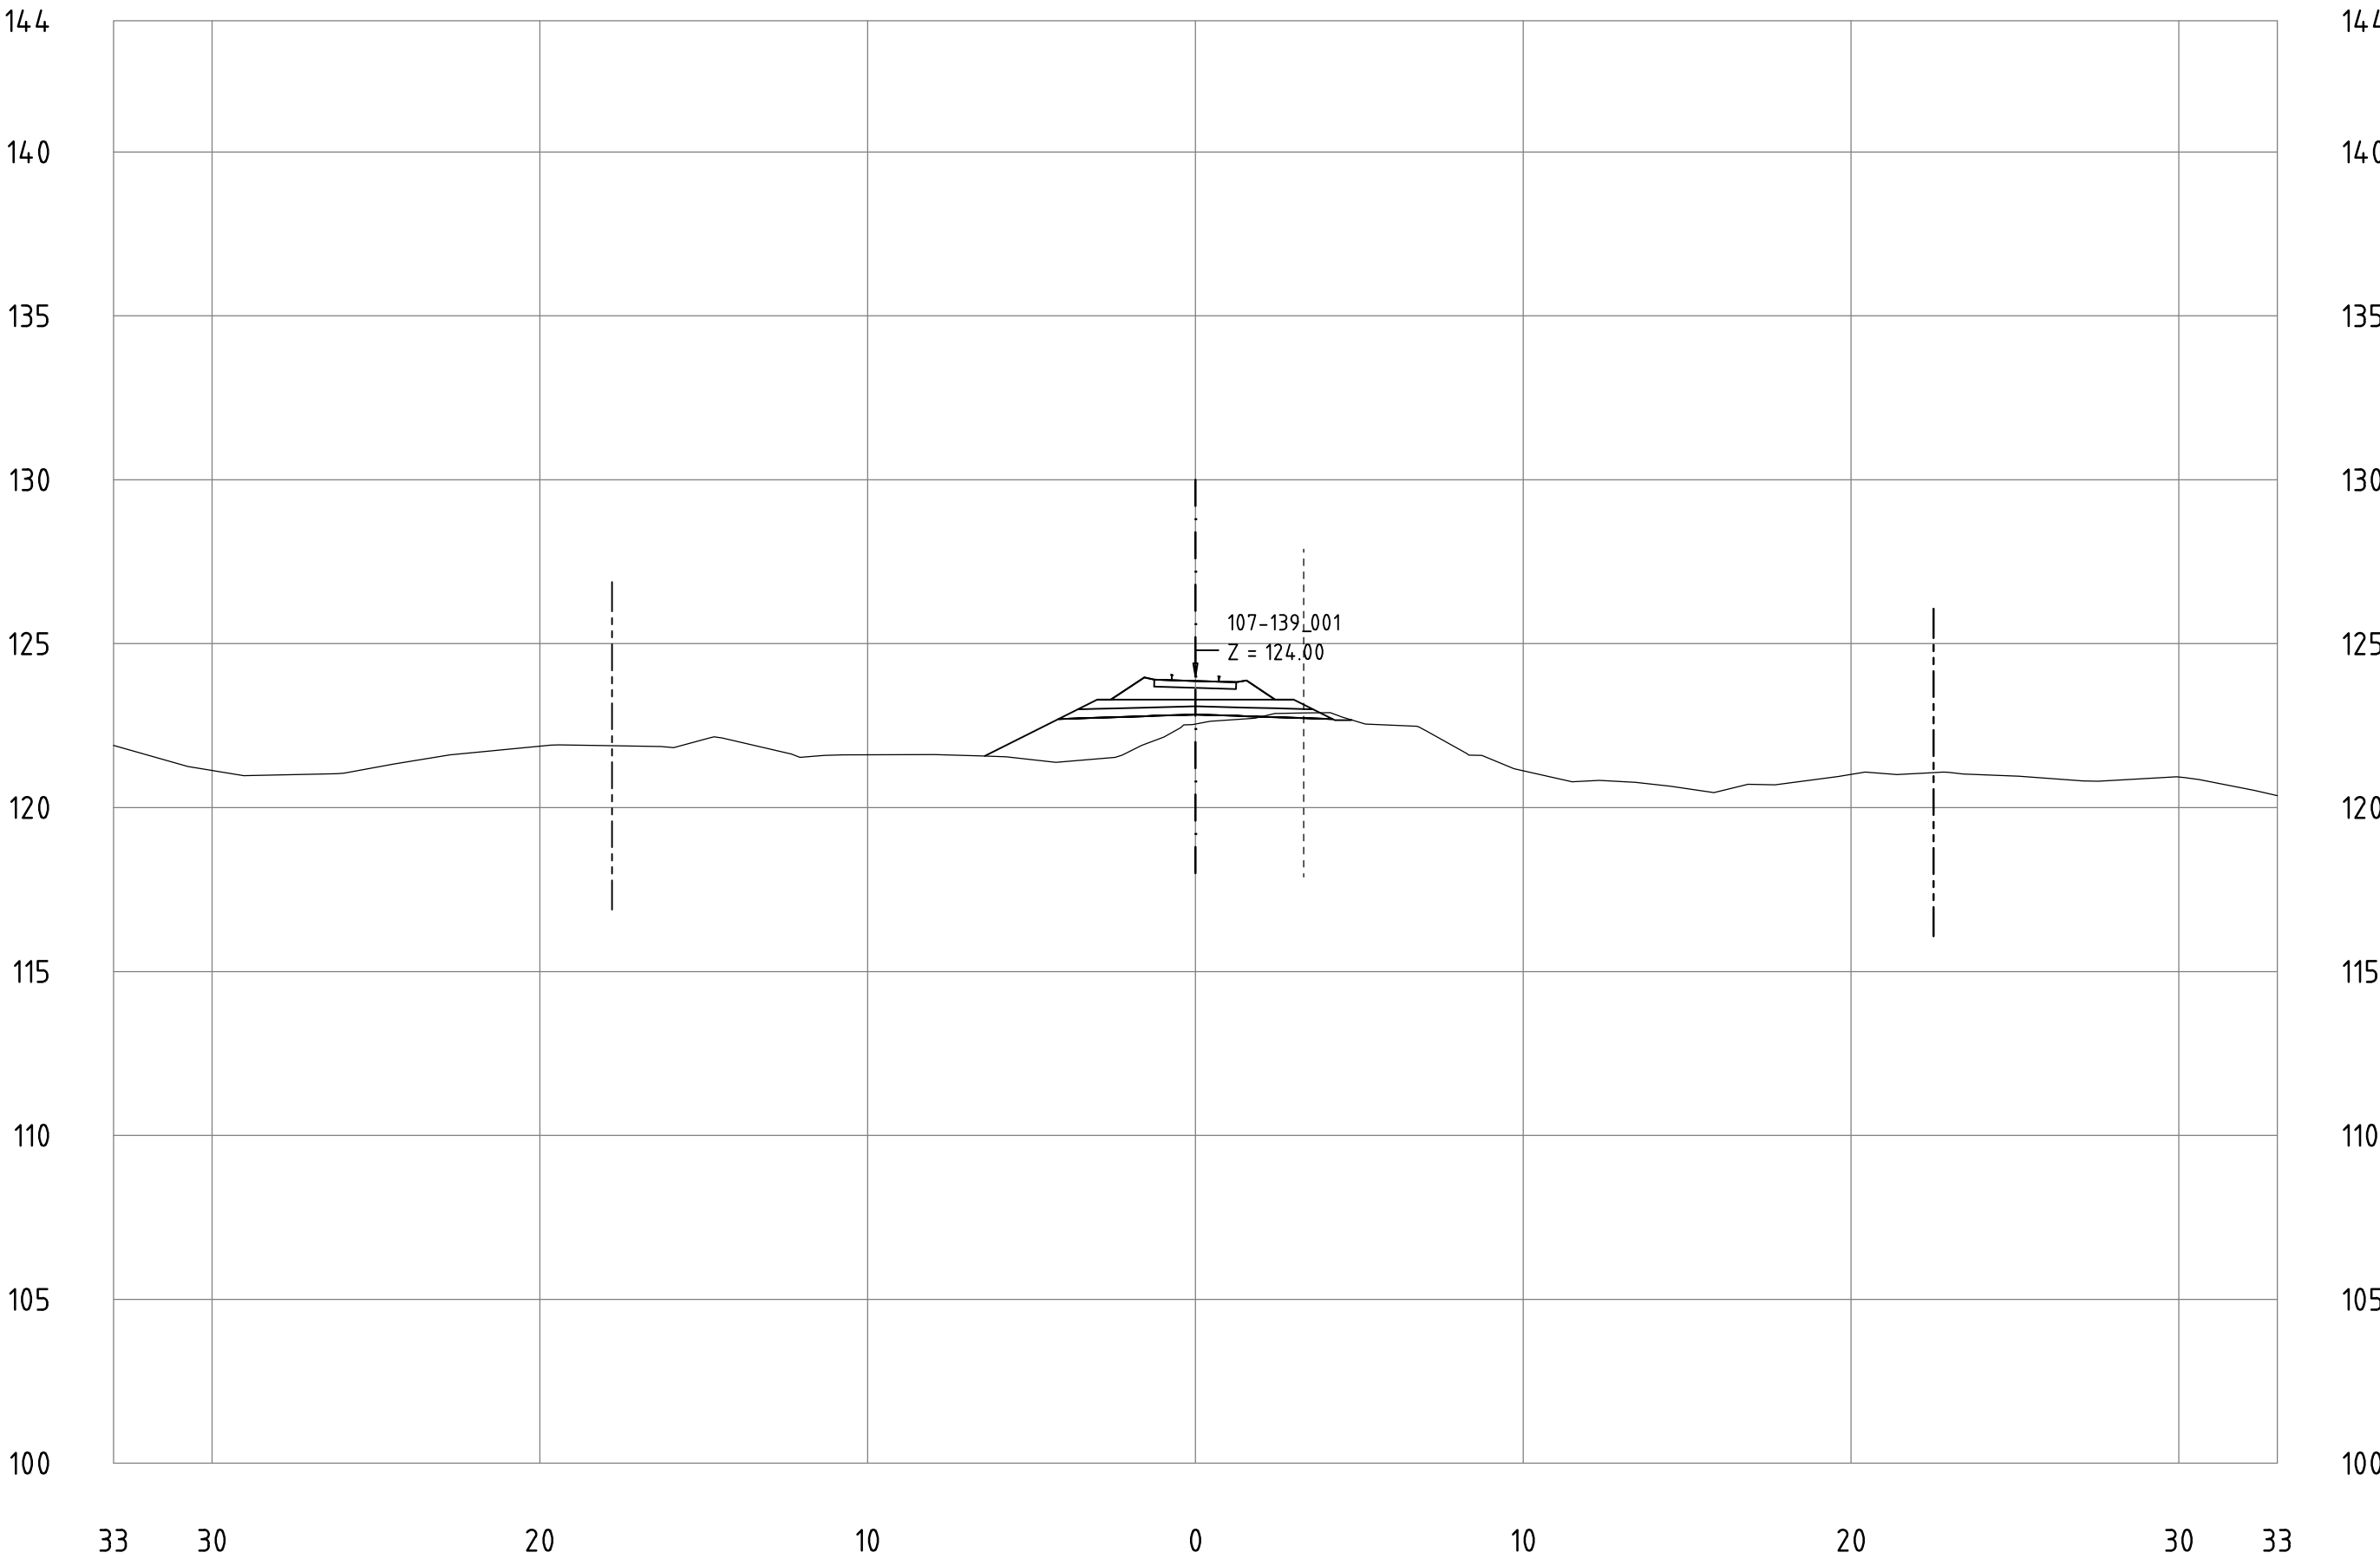


Railway Project

Technical cross-sections 1:200
All dimensions in meters

- Center line of new Railway track
- Center line of existing railway
- Railway Area borderline

107-139_001
KM 122+4 00

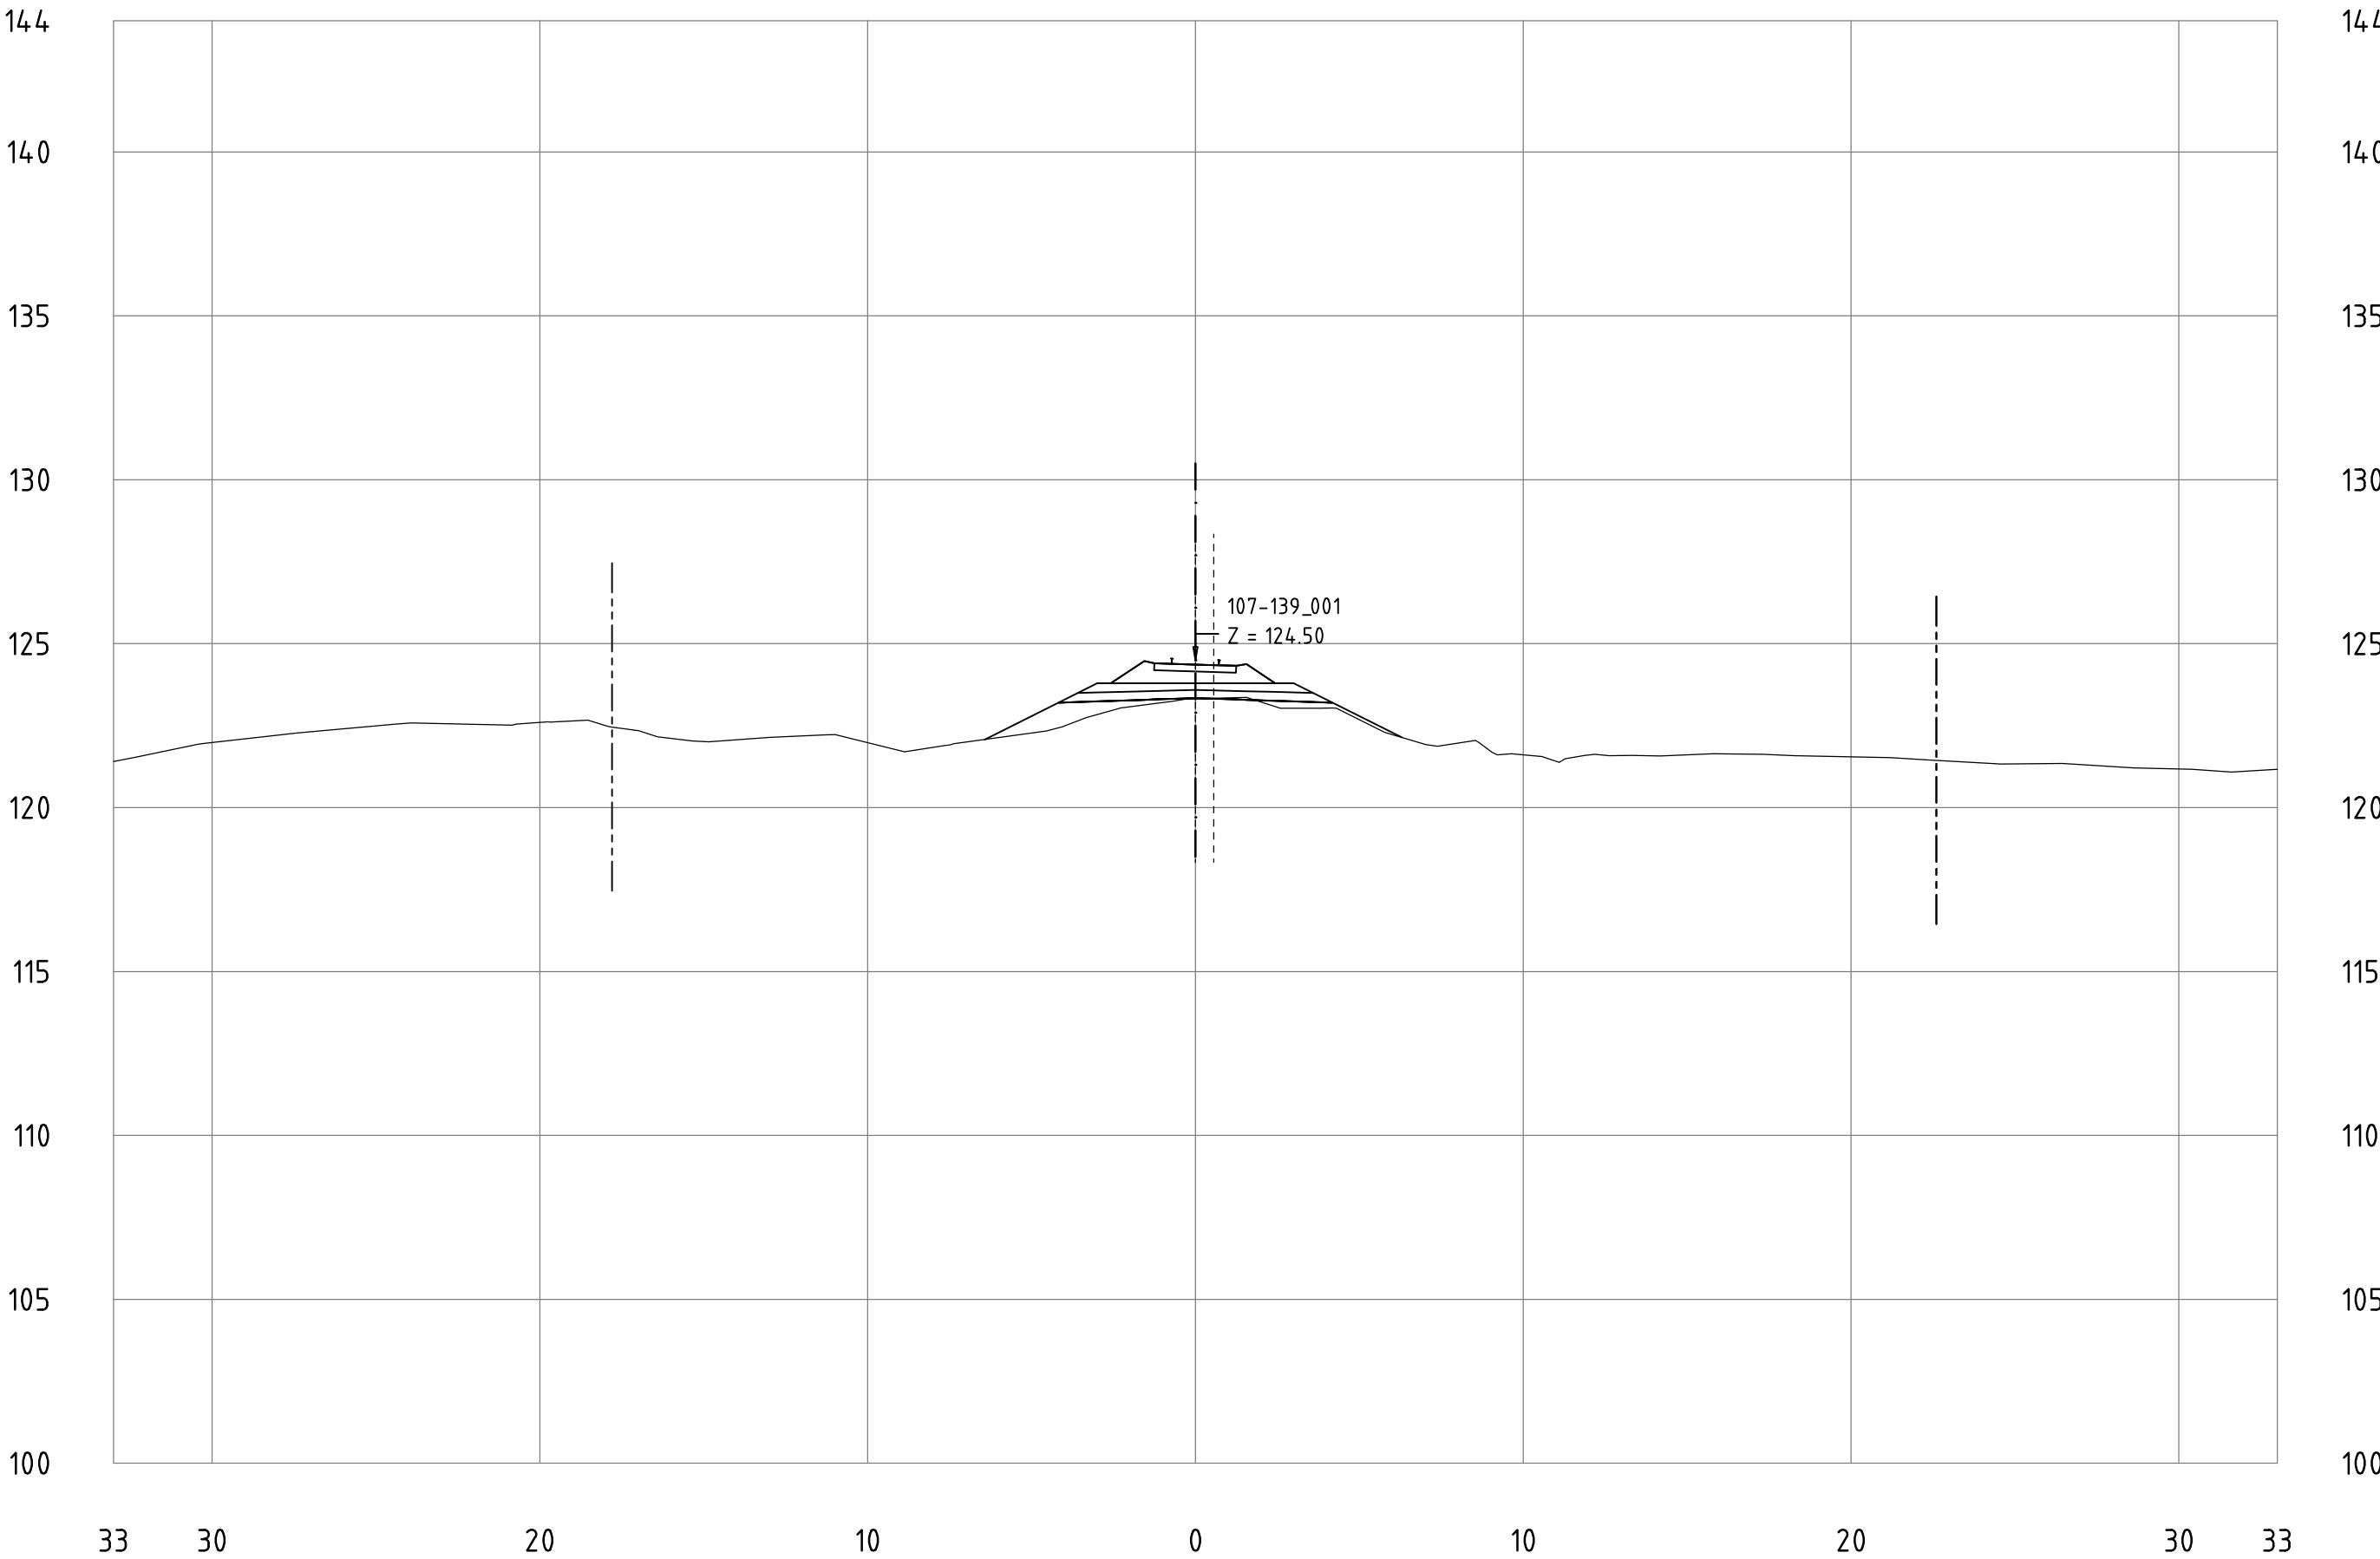


Railway Project

Technical cross-sections 1:200
All dimensions in meters

- Center line of new Railway track
- Center line of existing railway
- Railway Area borderline

107-139_001
KM 122+500

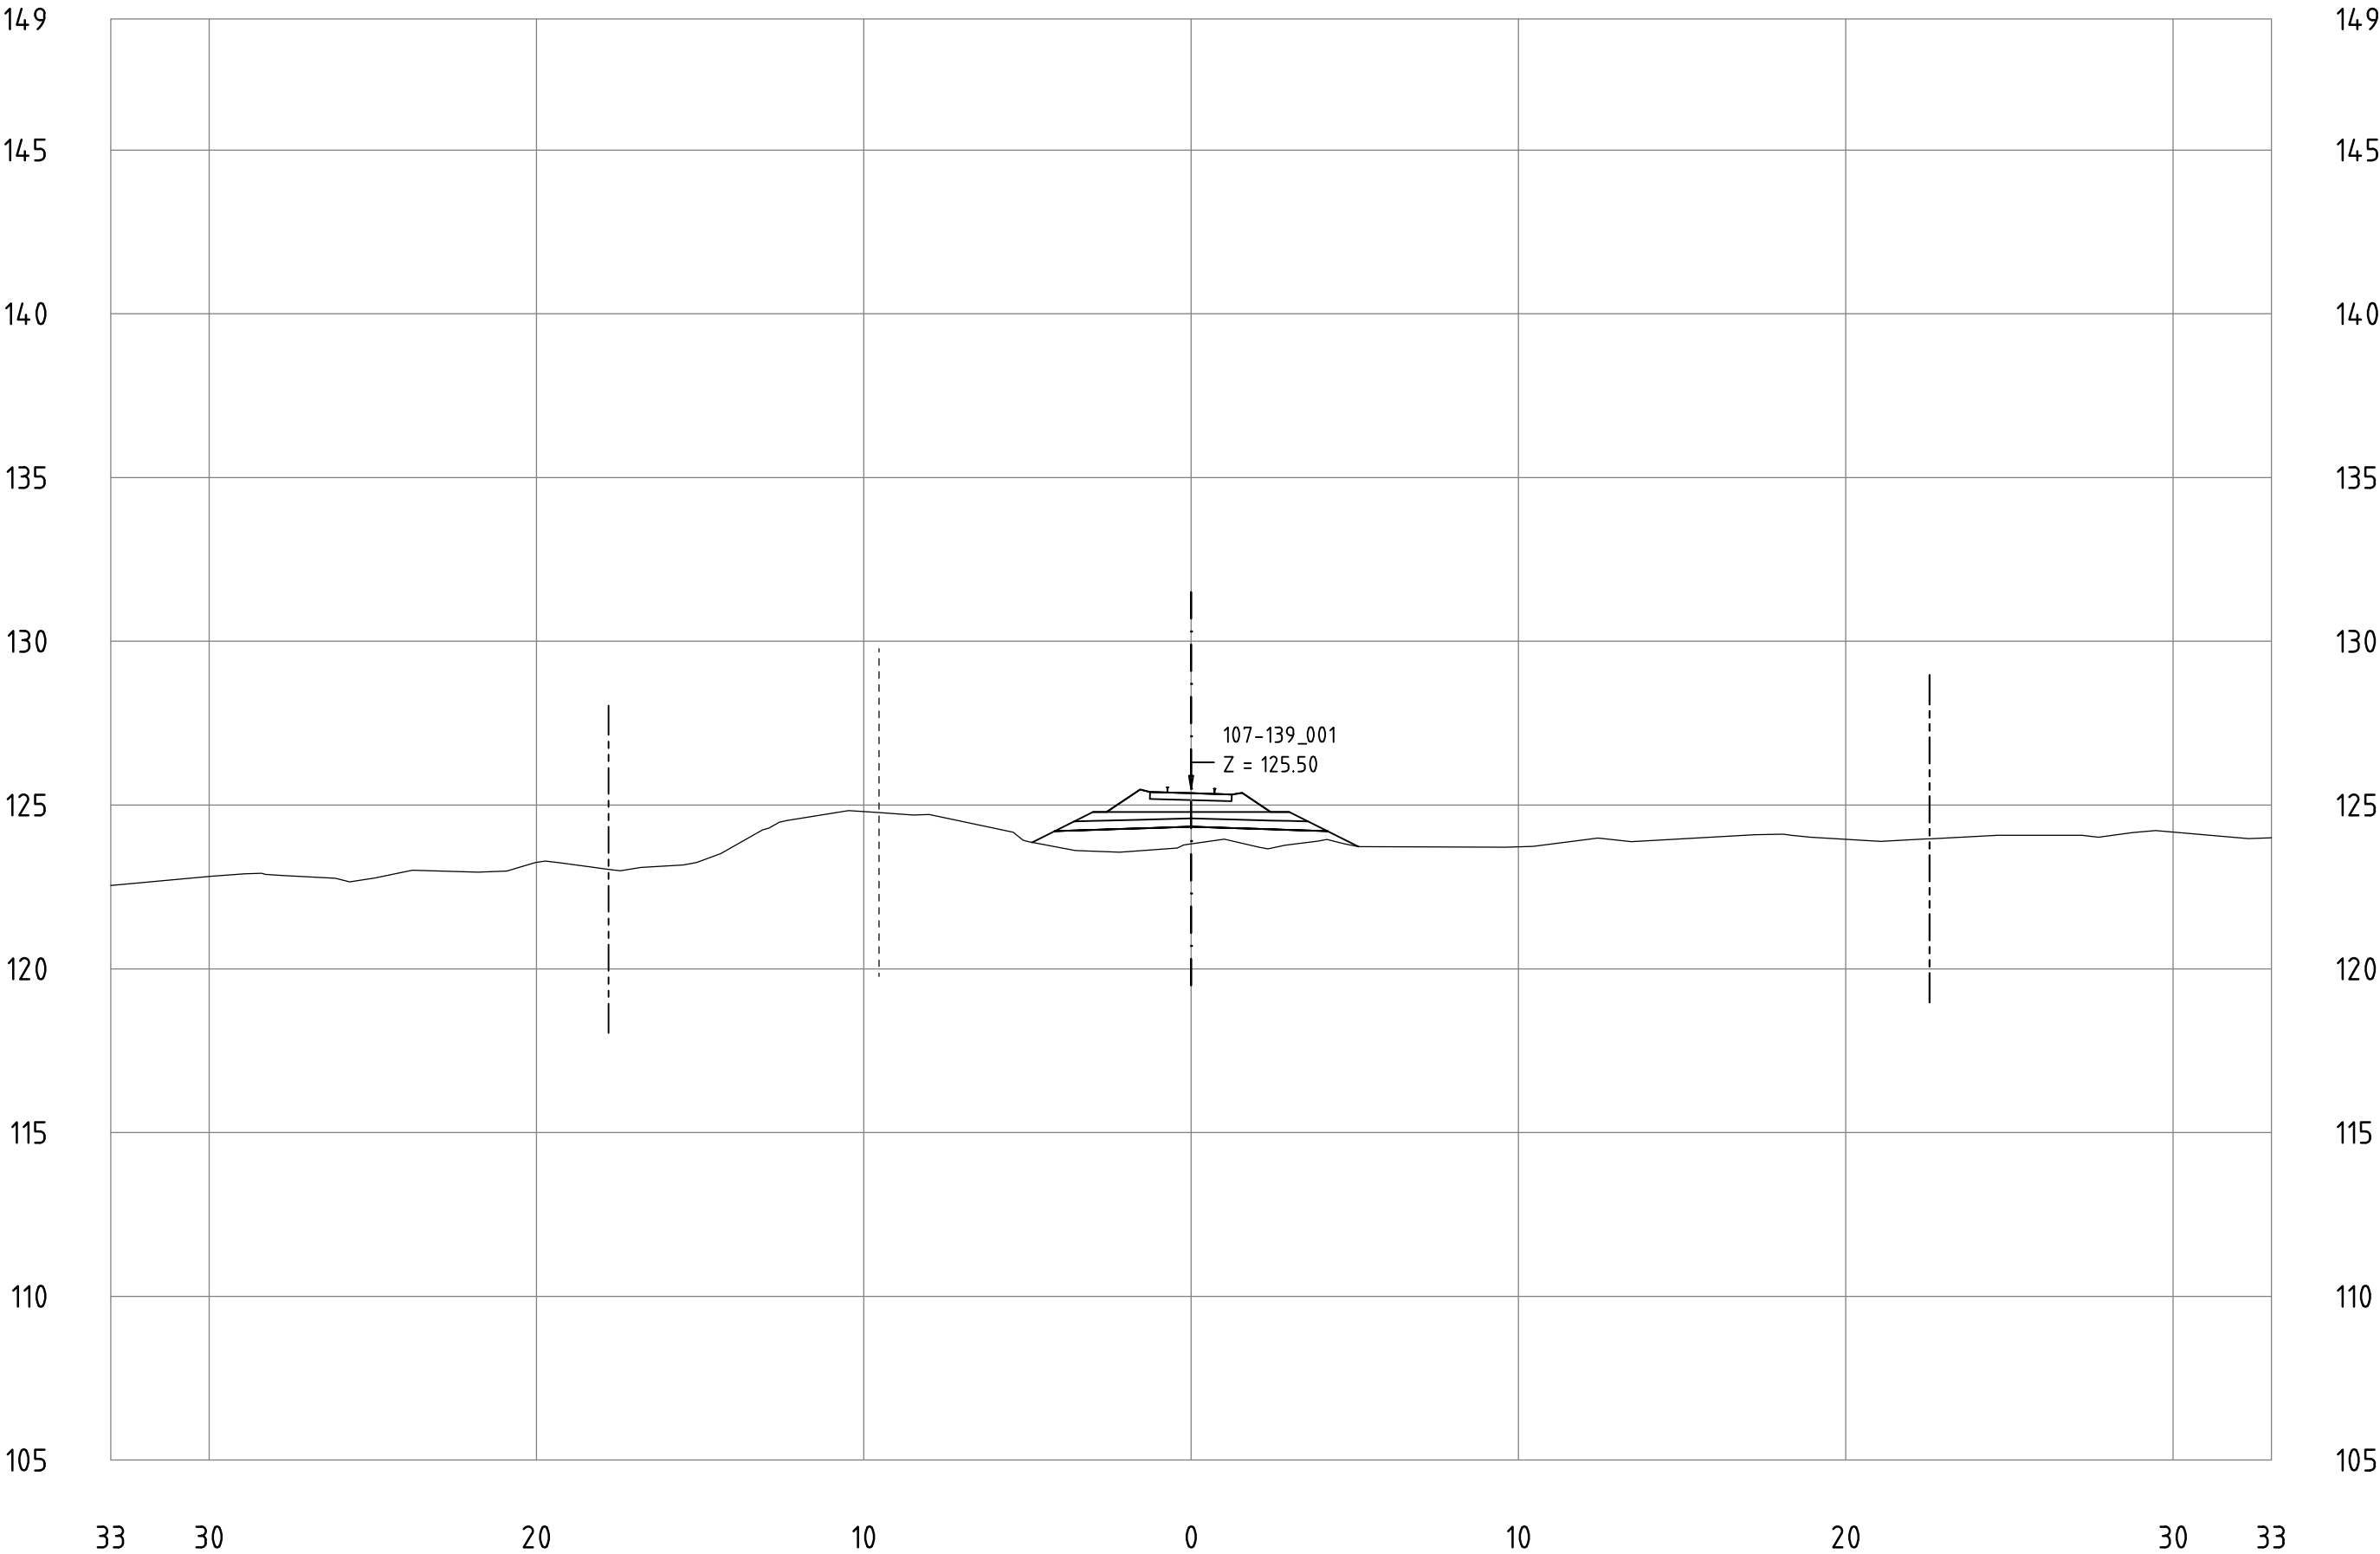


Railway Project

Technical cross-sections 1:200
All dimensions in meters

- Center line of new Railway track
- Center line of existing railway
- Railway Area borderline

107-139_001
KM 122+600

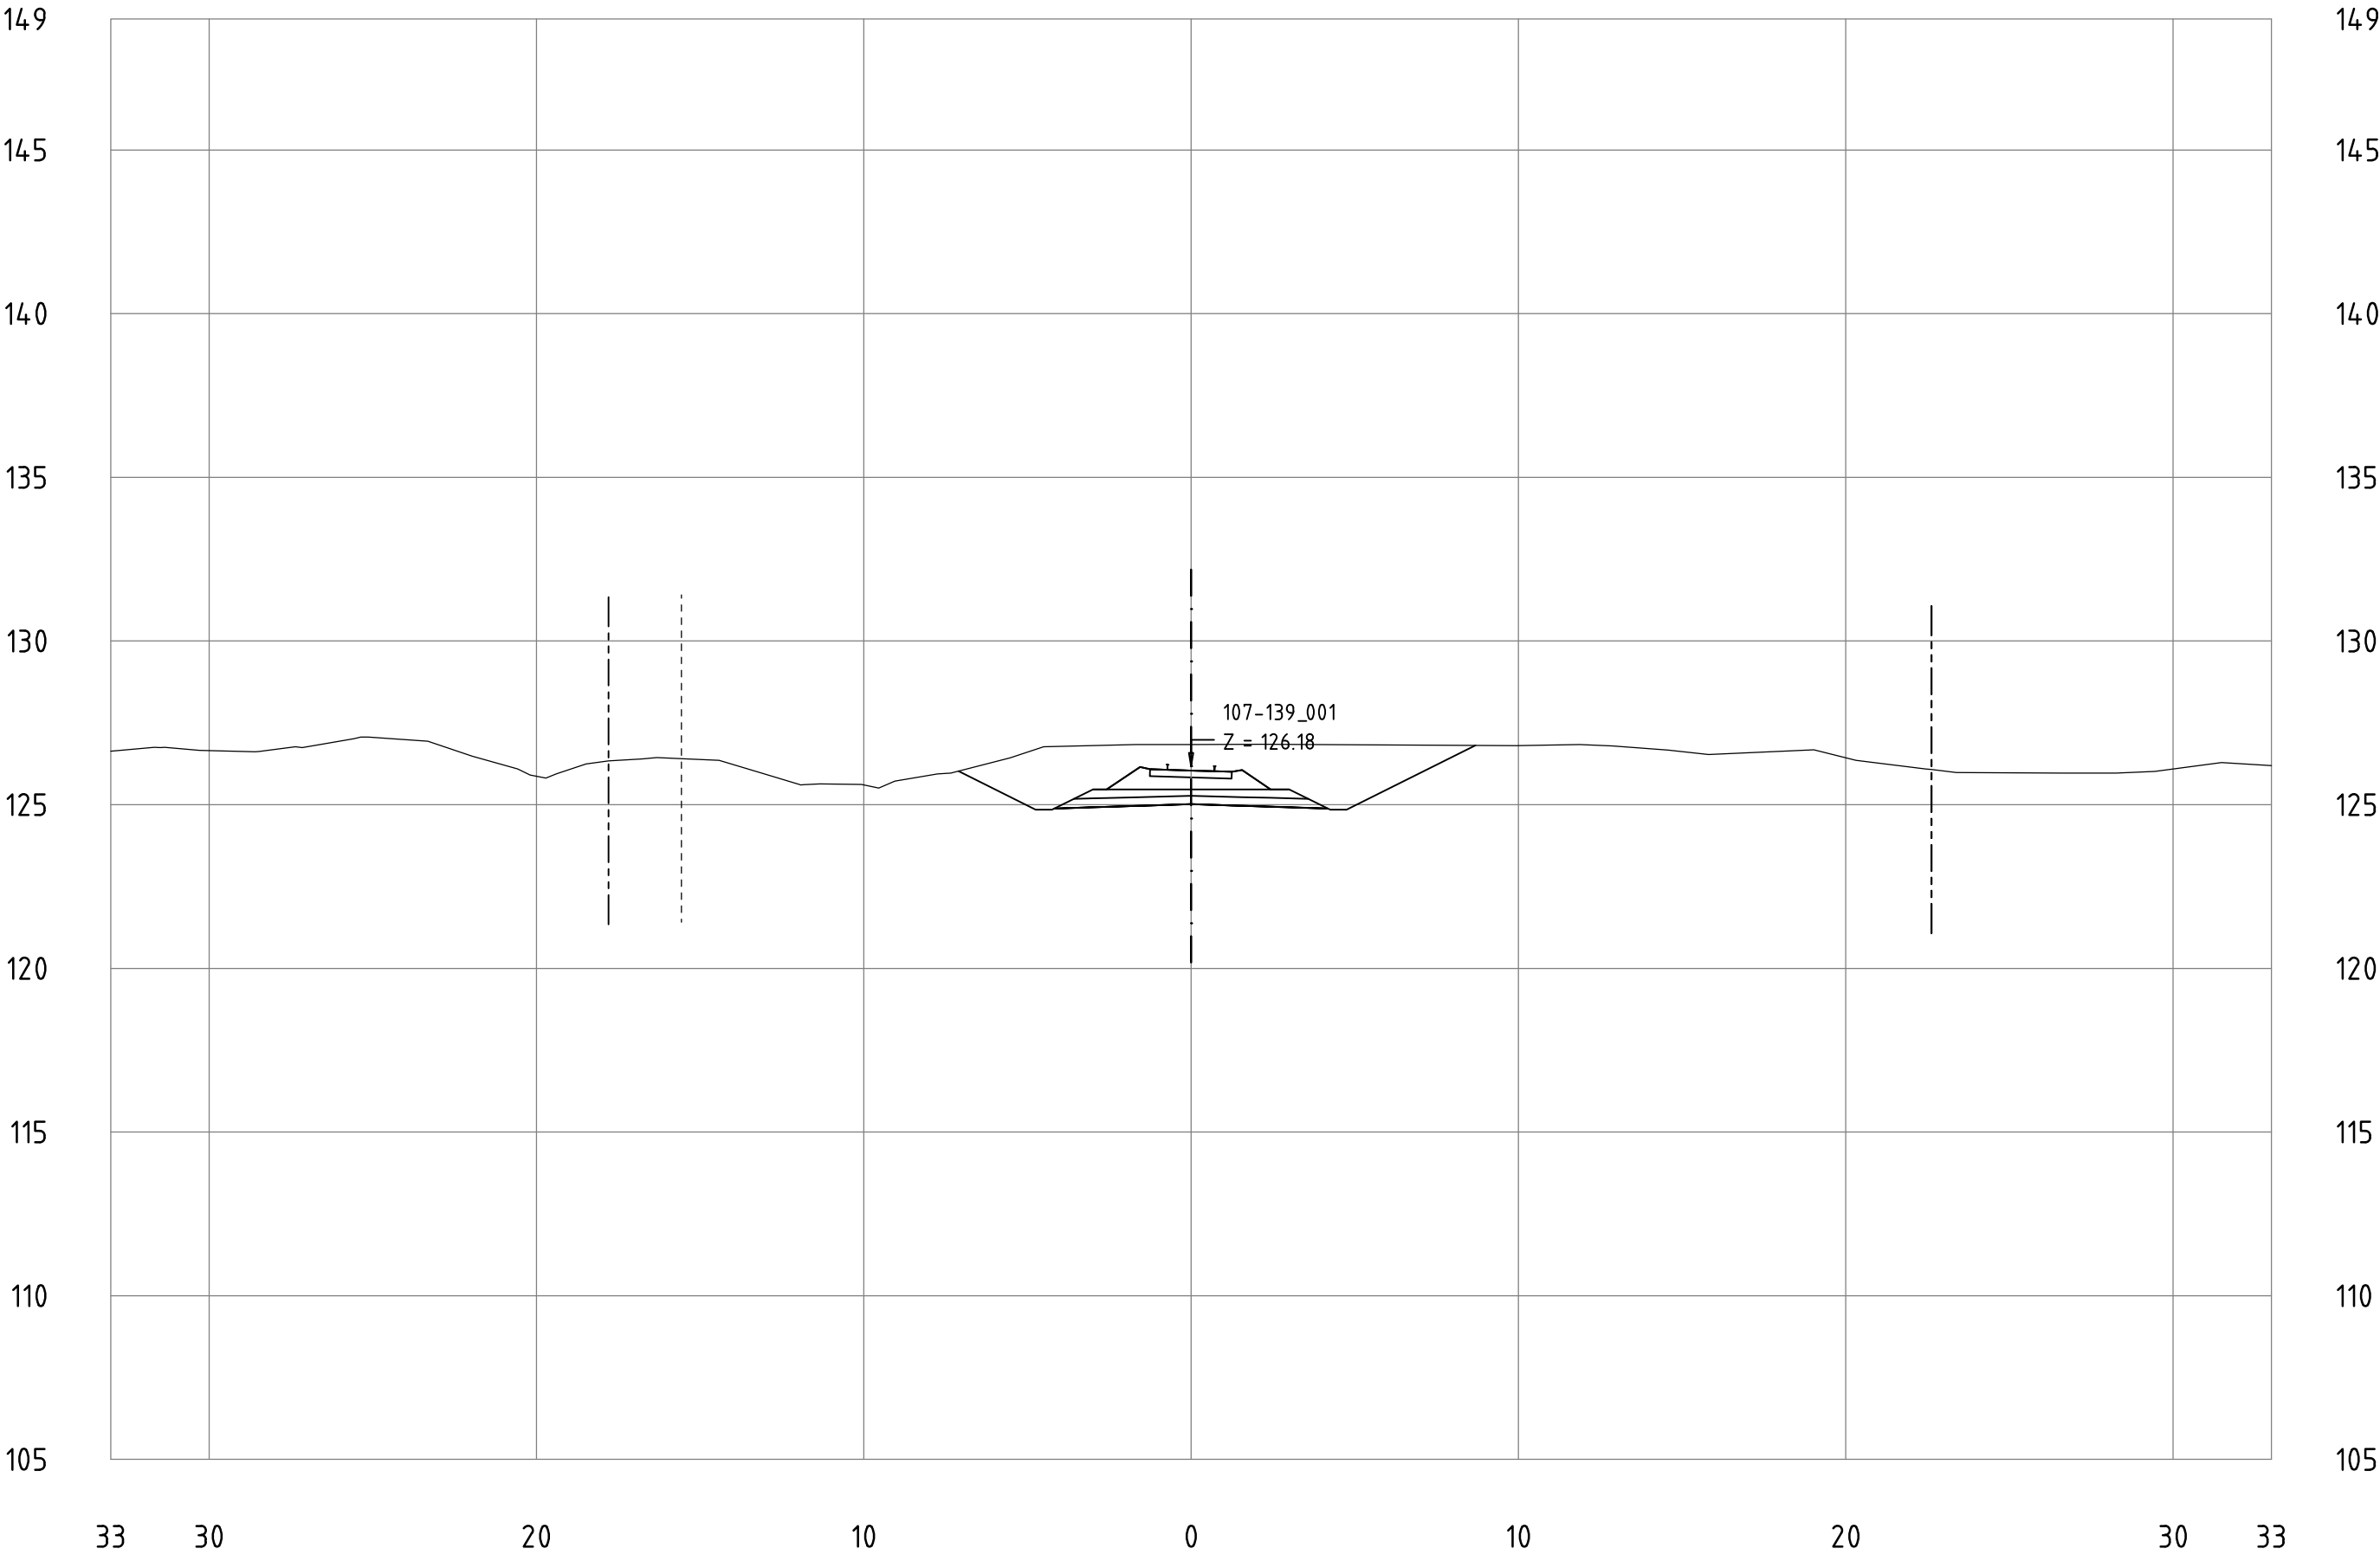


Railway Project

Technical cross-sections 1:200
All dimensions in meters

- Center line of new Railway track
- Center line of existing railway
- Railway Area borderline

107-139_001
KM 122+700

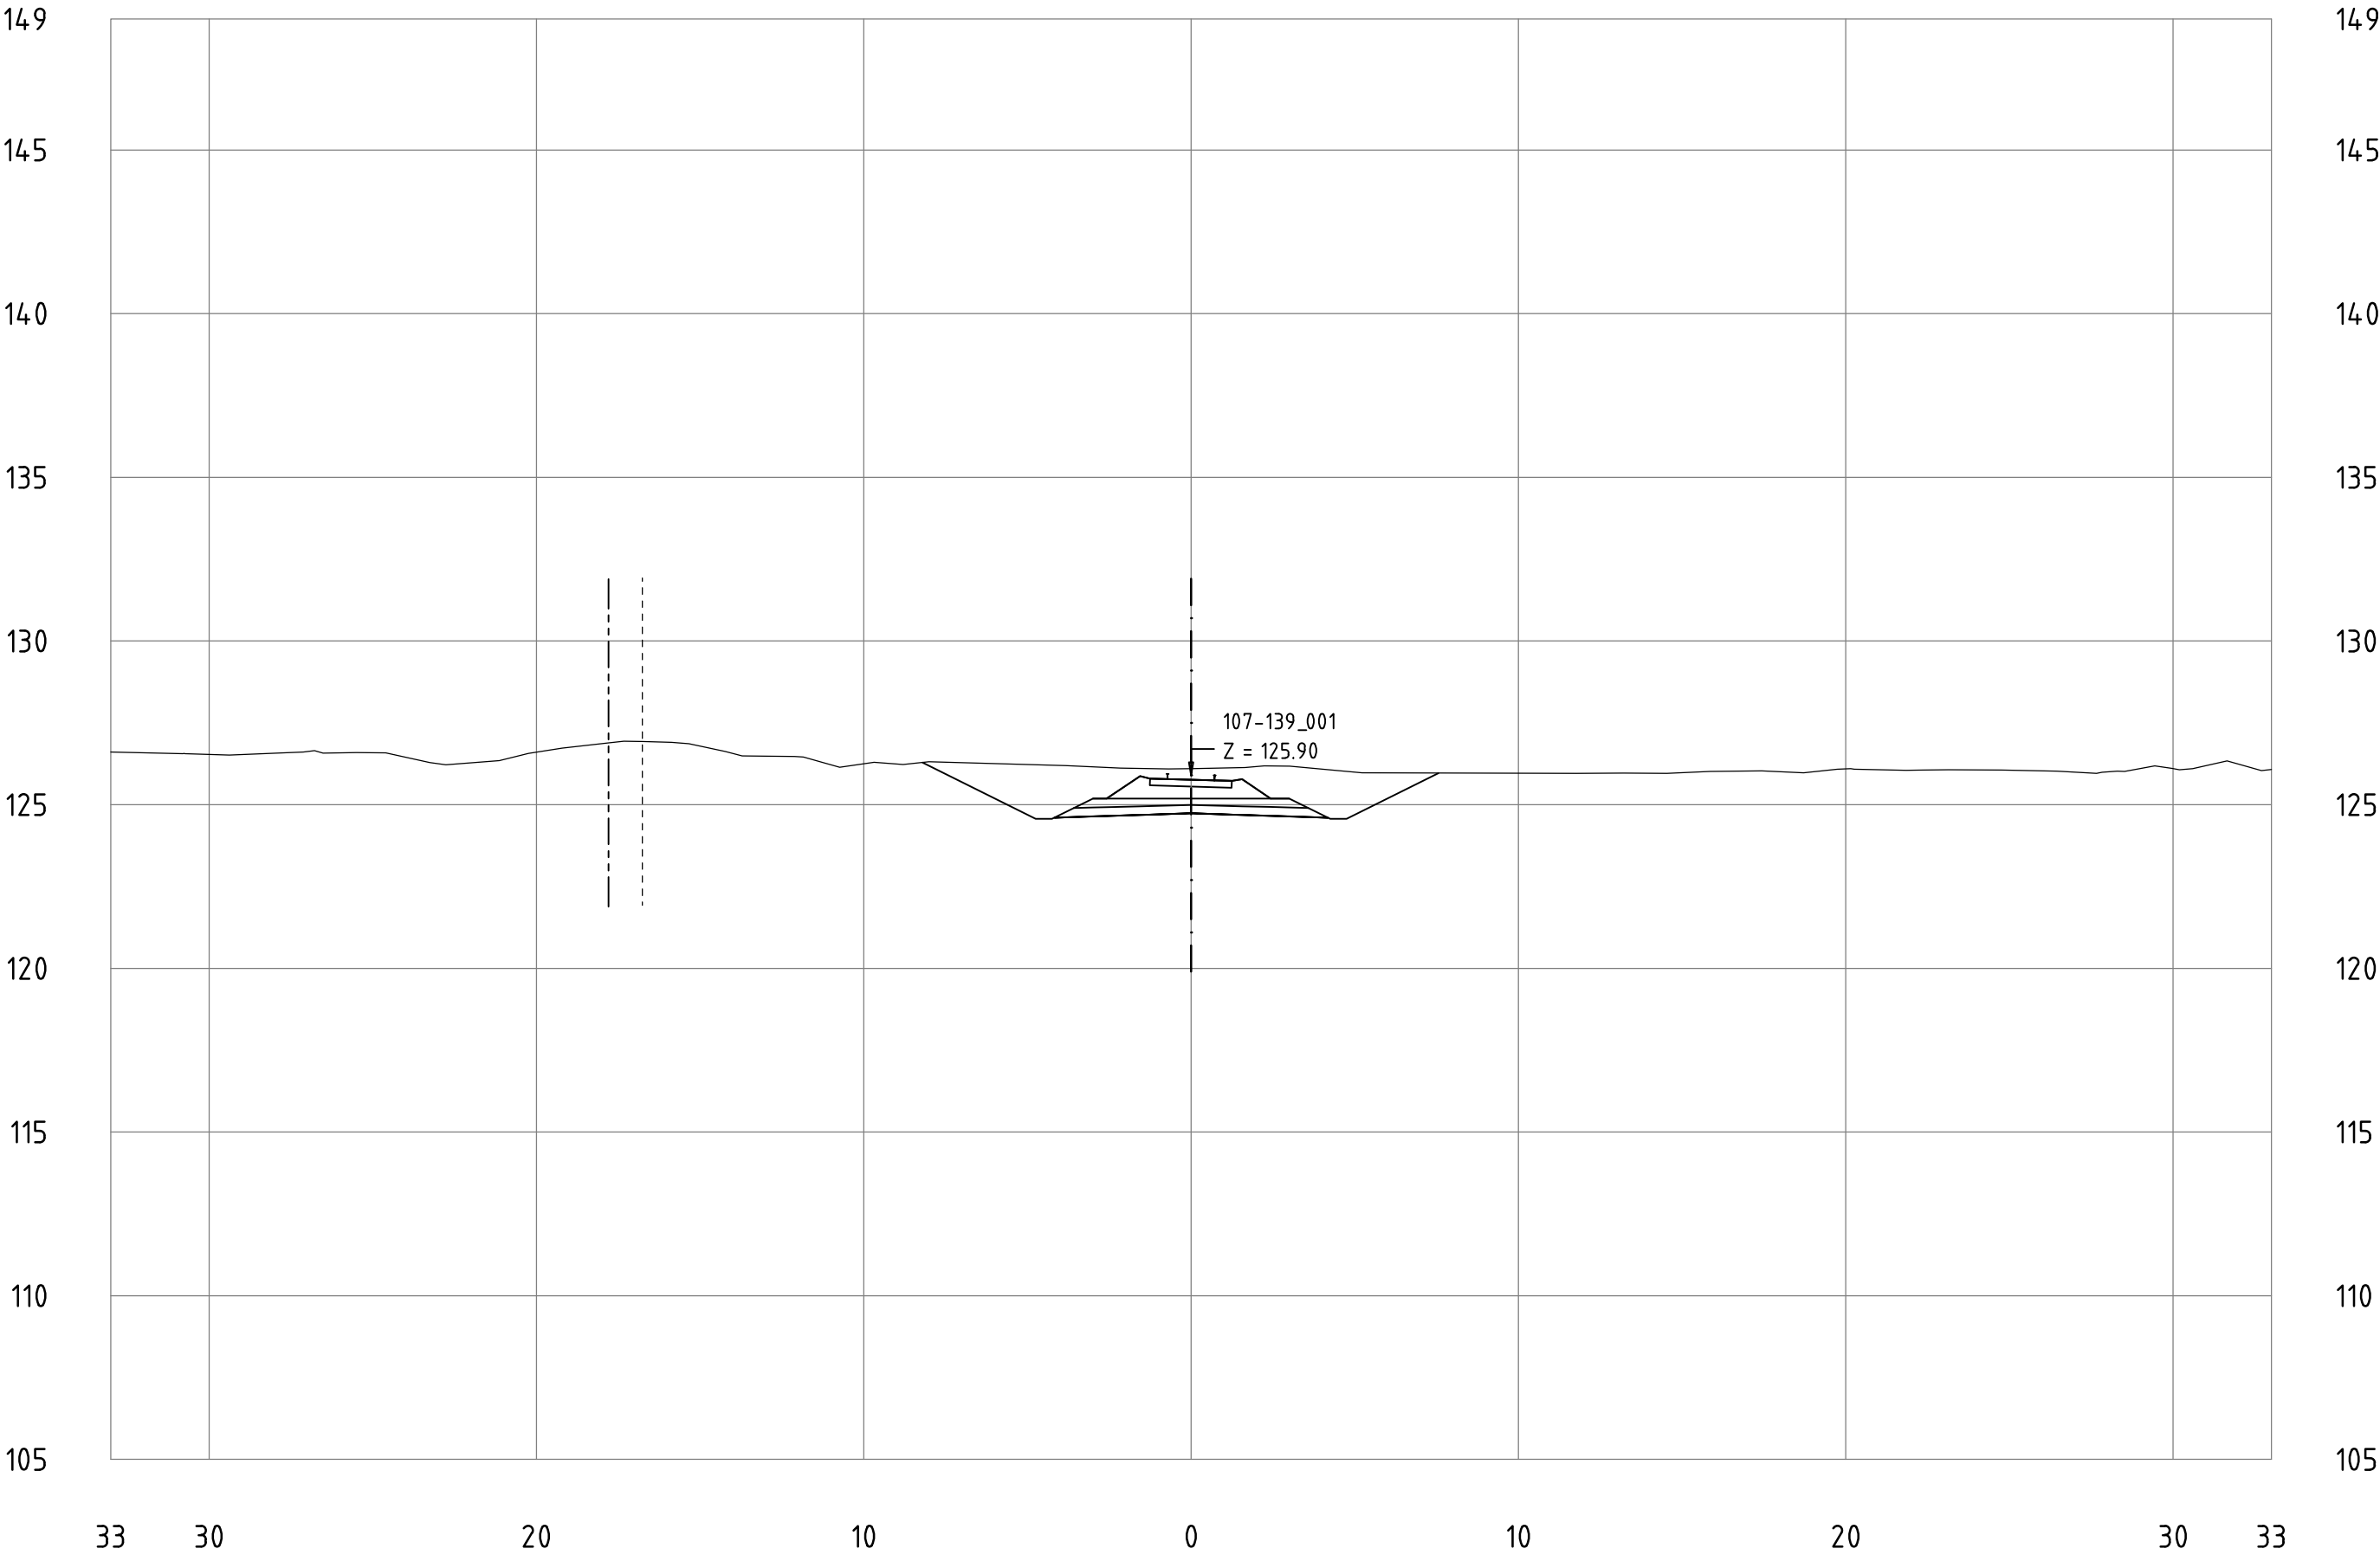



Railway Project

Technical cross-sections 1:200
All dimensions in meters

- Center line of new Railway track
- Center line of existing railway
- Railway Area borderline

107-139_001
KM 122+800

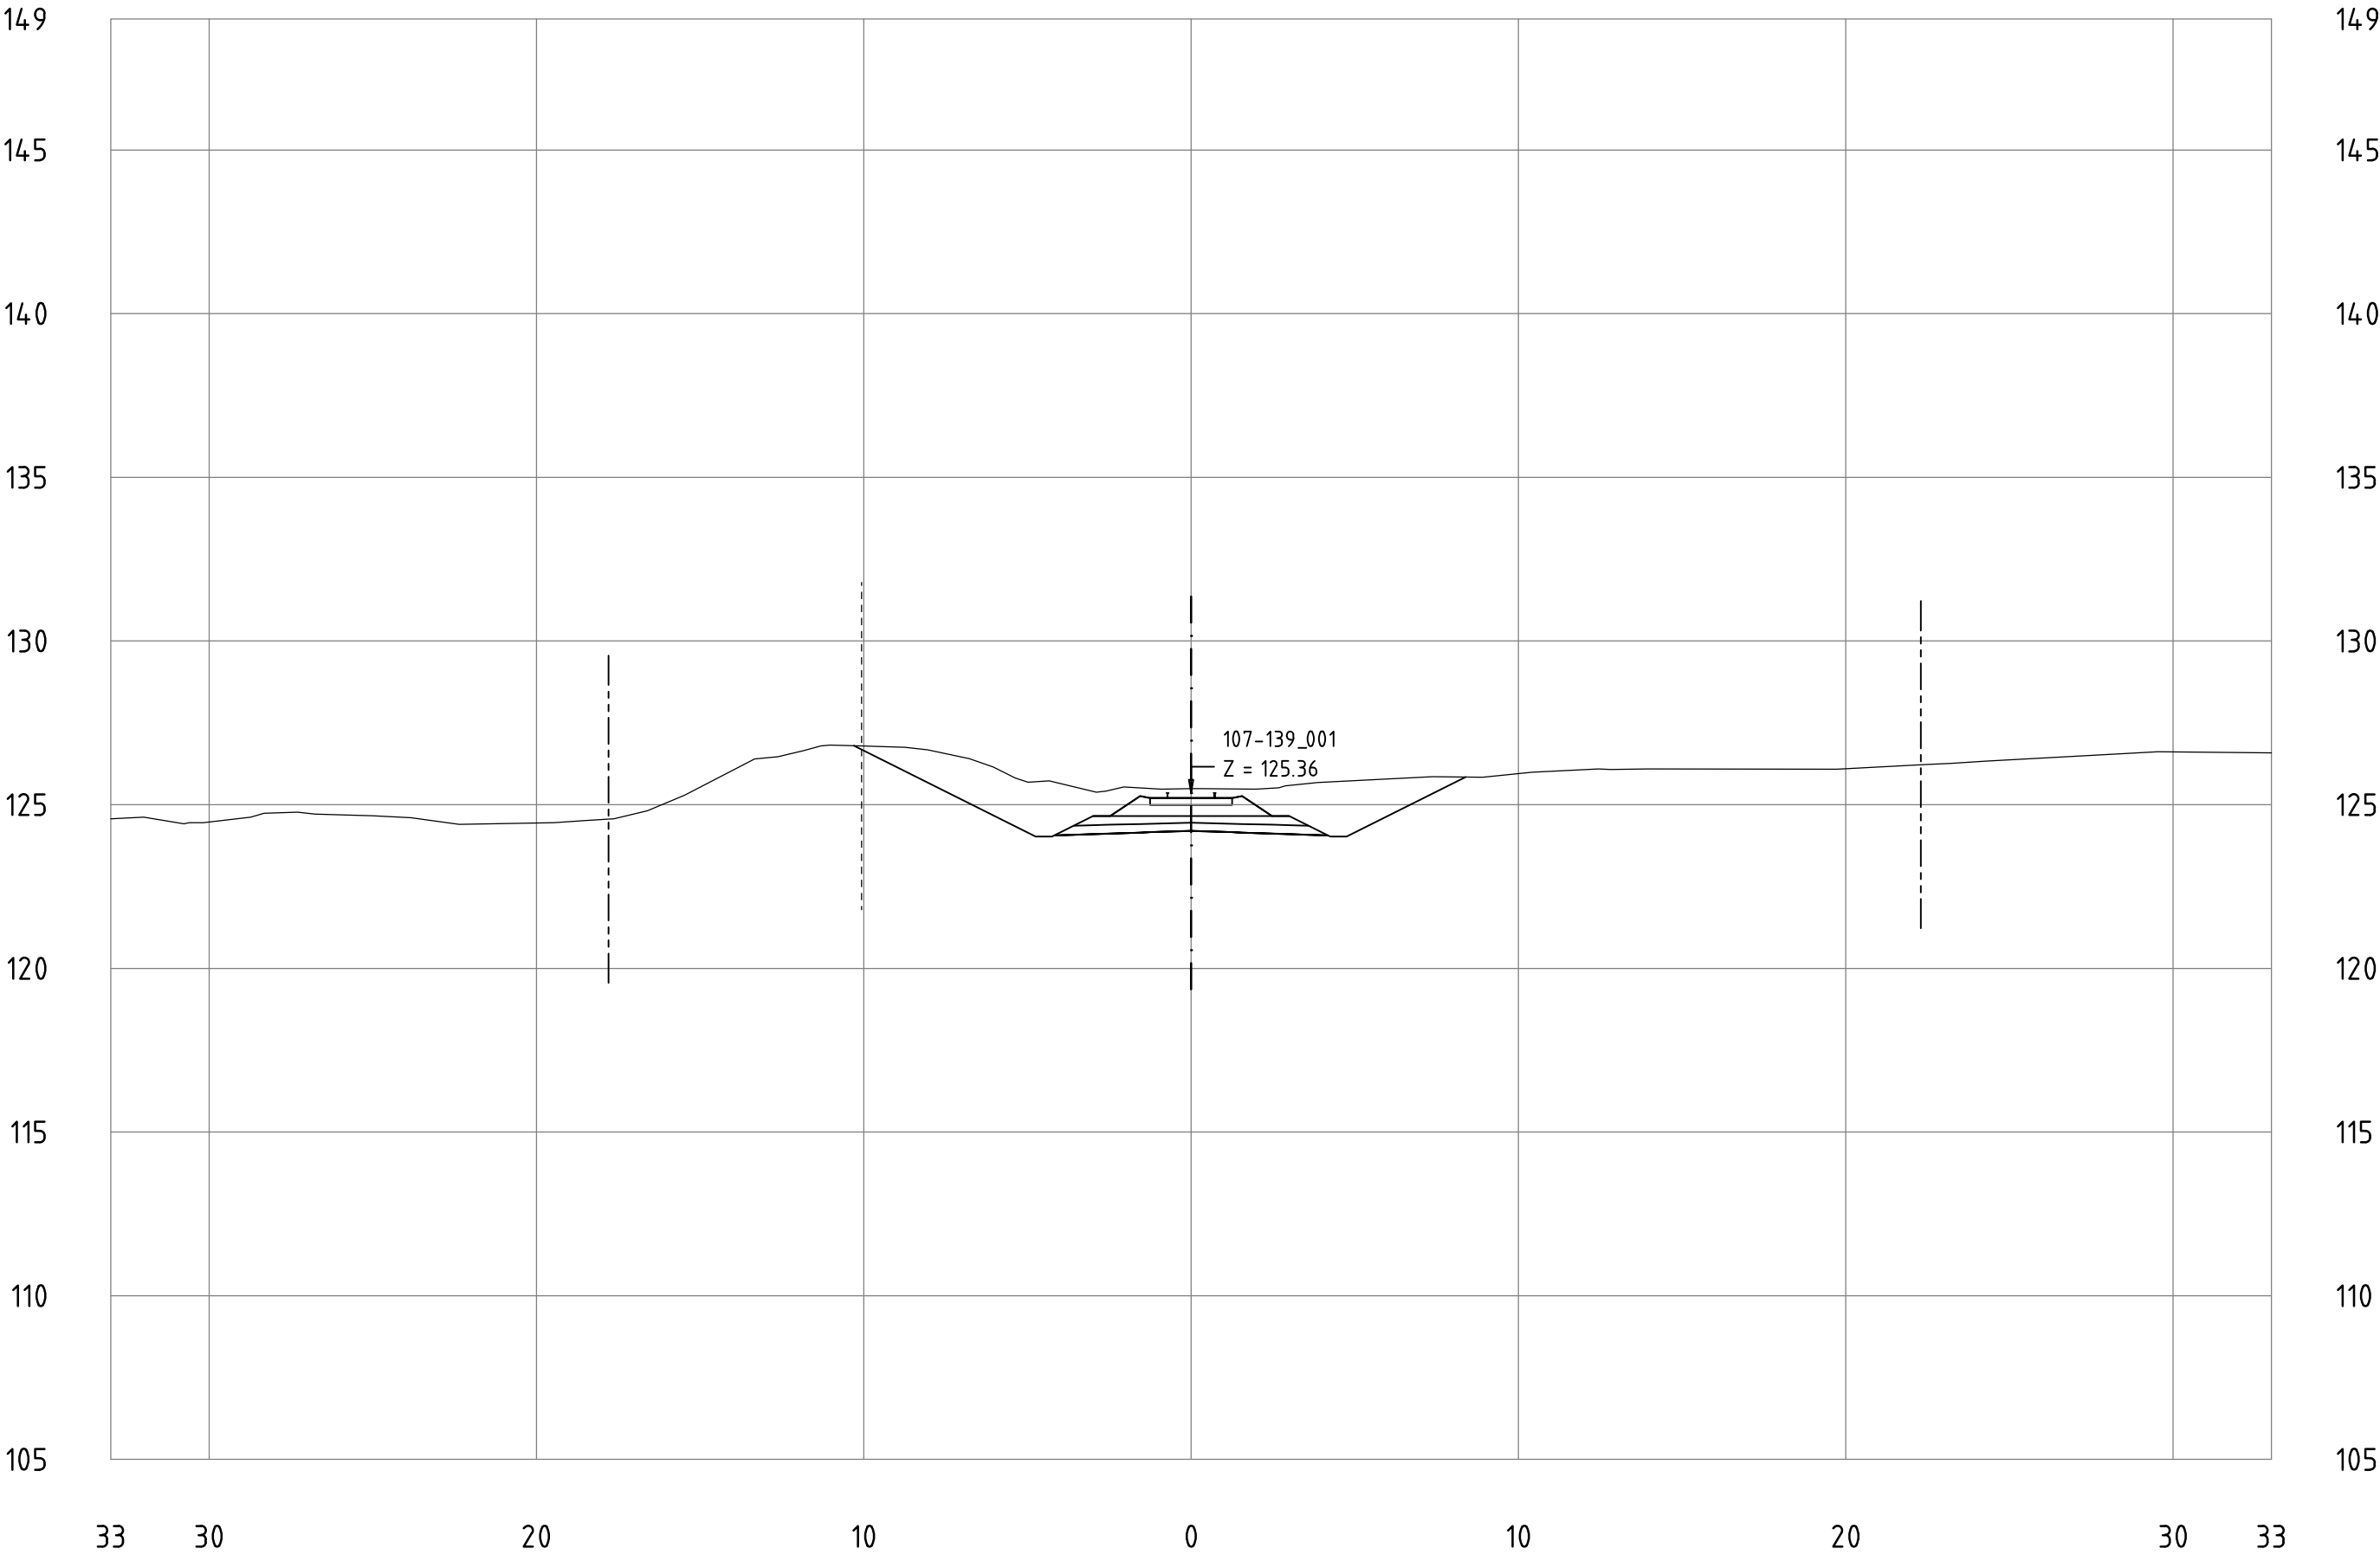

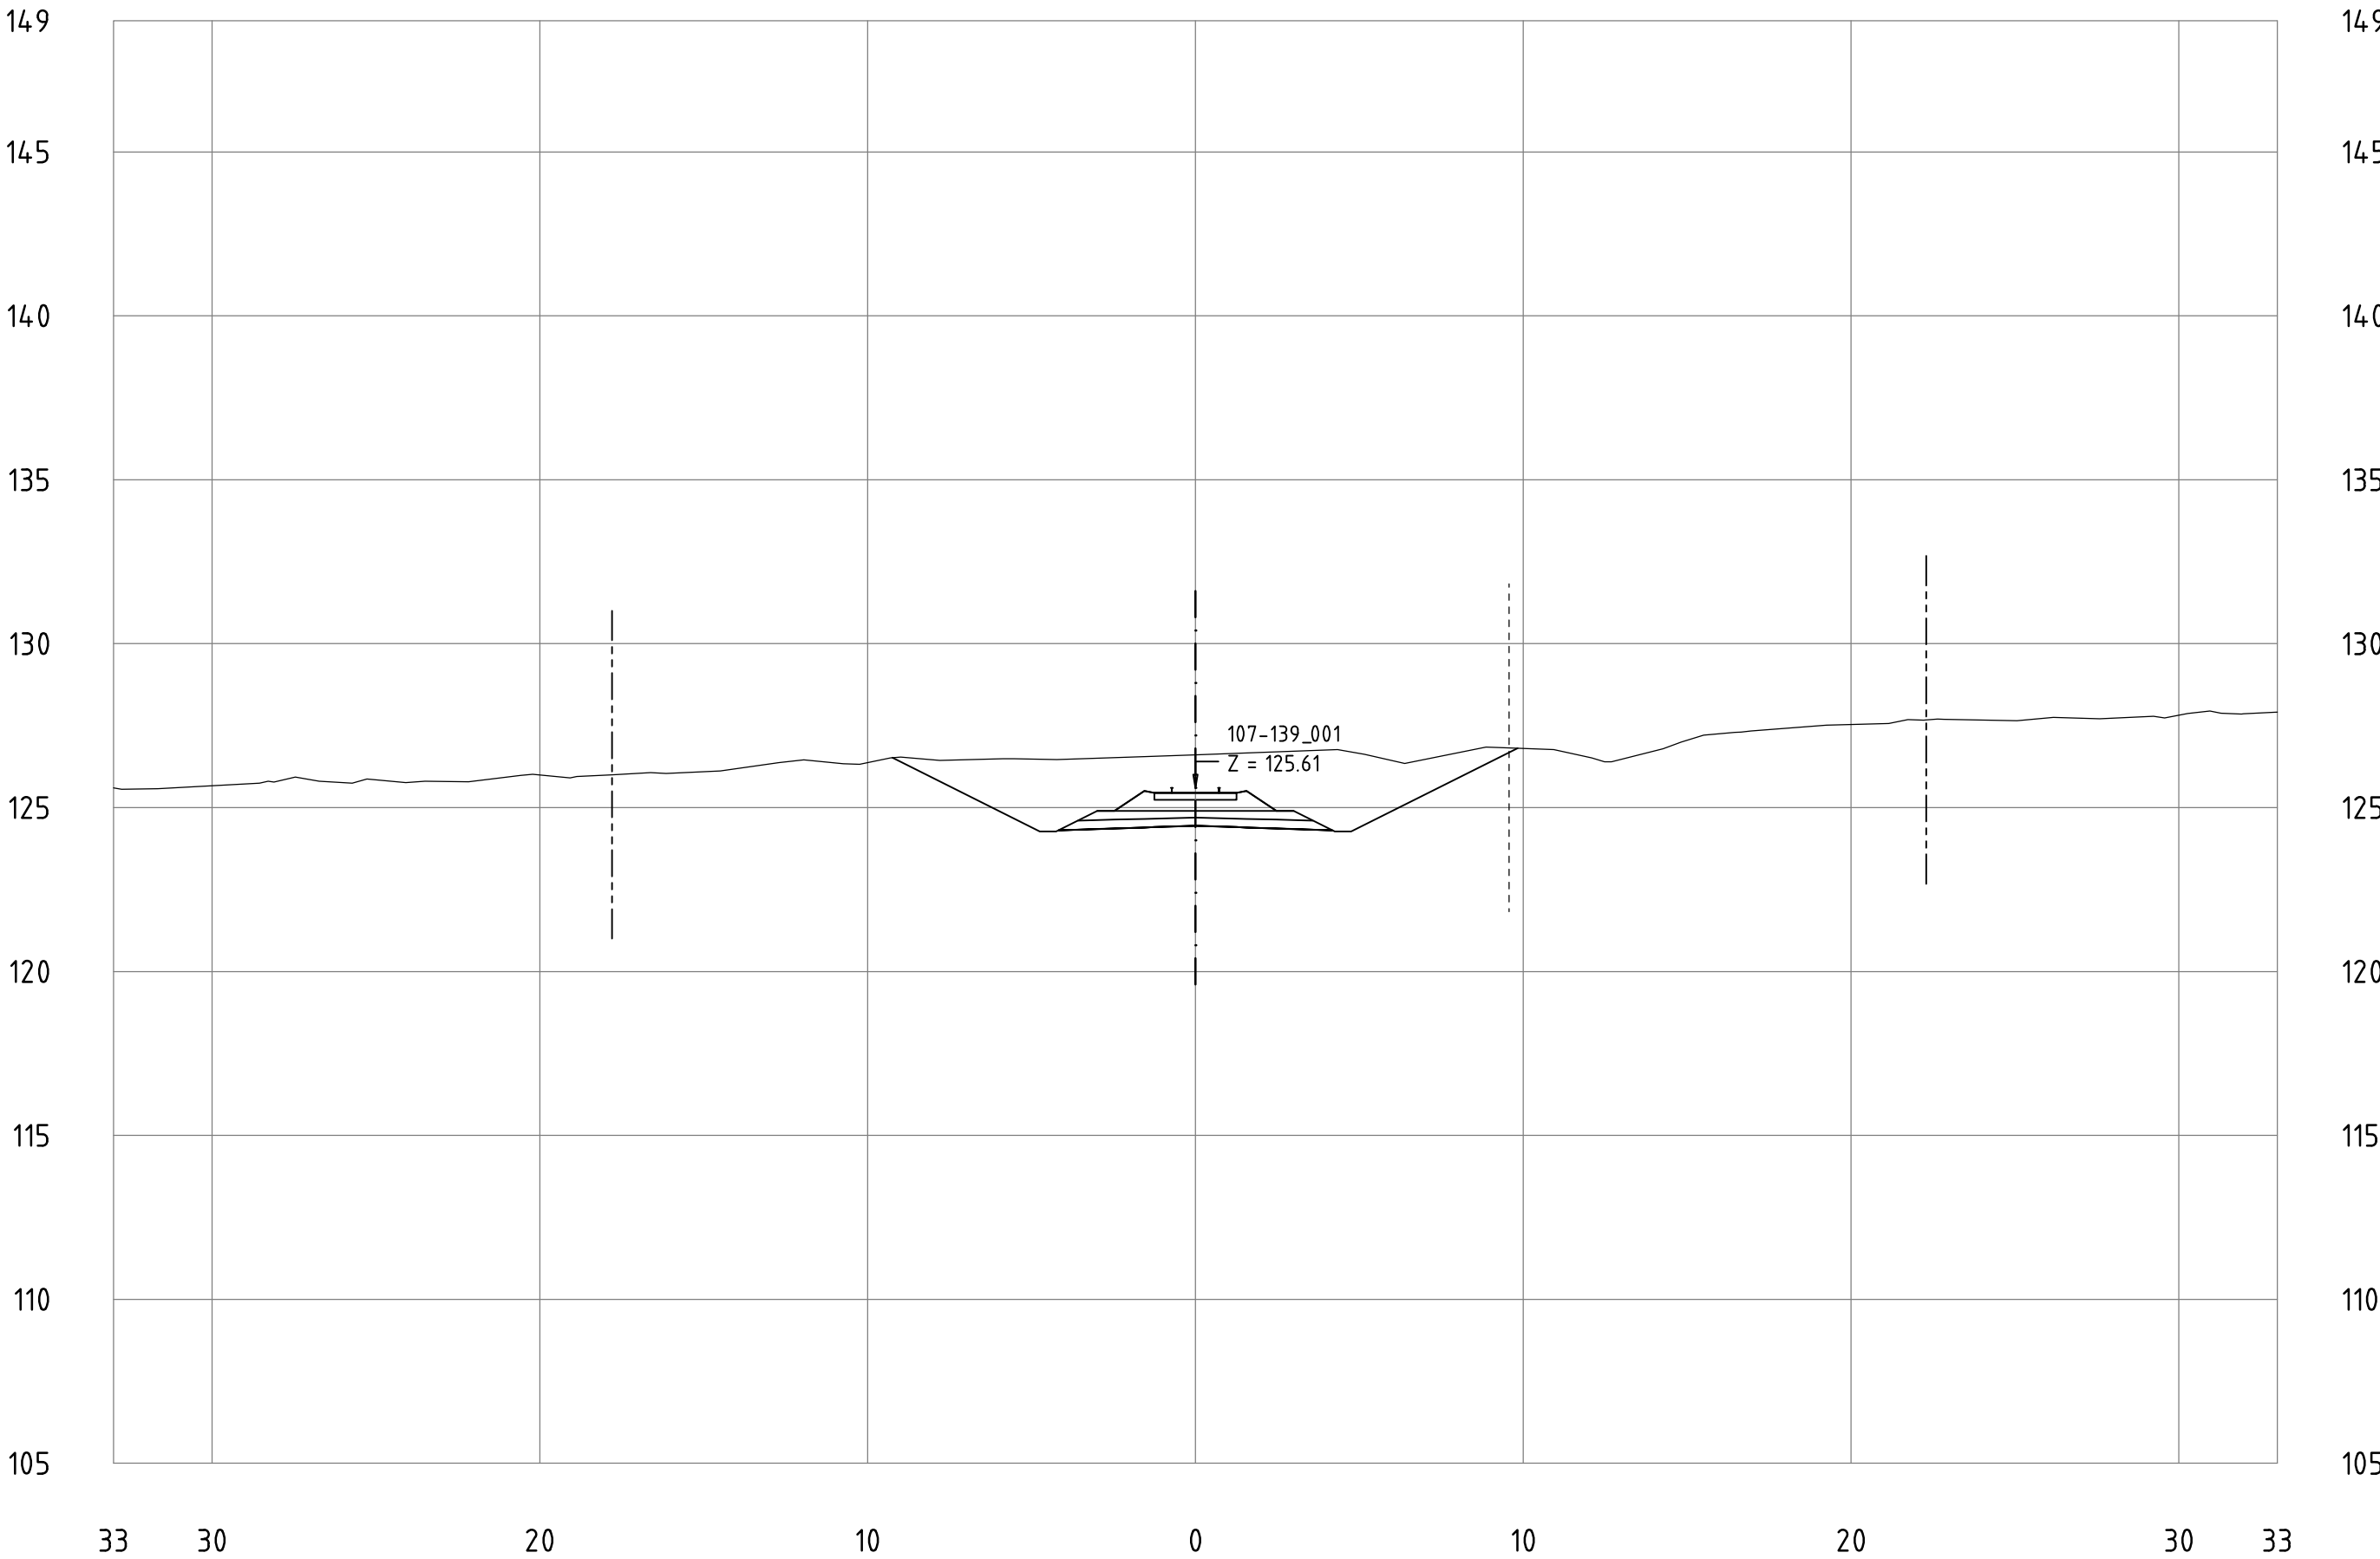


Railway Project

Technical cross-sections 1:200
All dimensions in meters

- Center line of new Railway track
- Center line of existing railway
- Railway Area borderline

107-139_001
KM 123+000

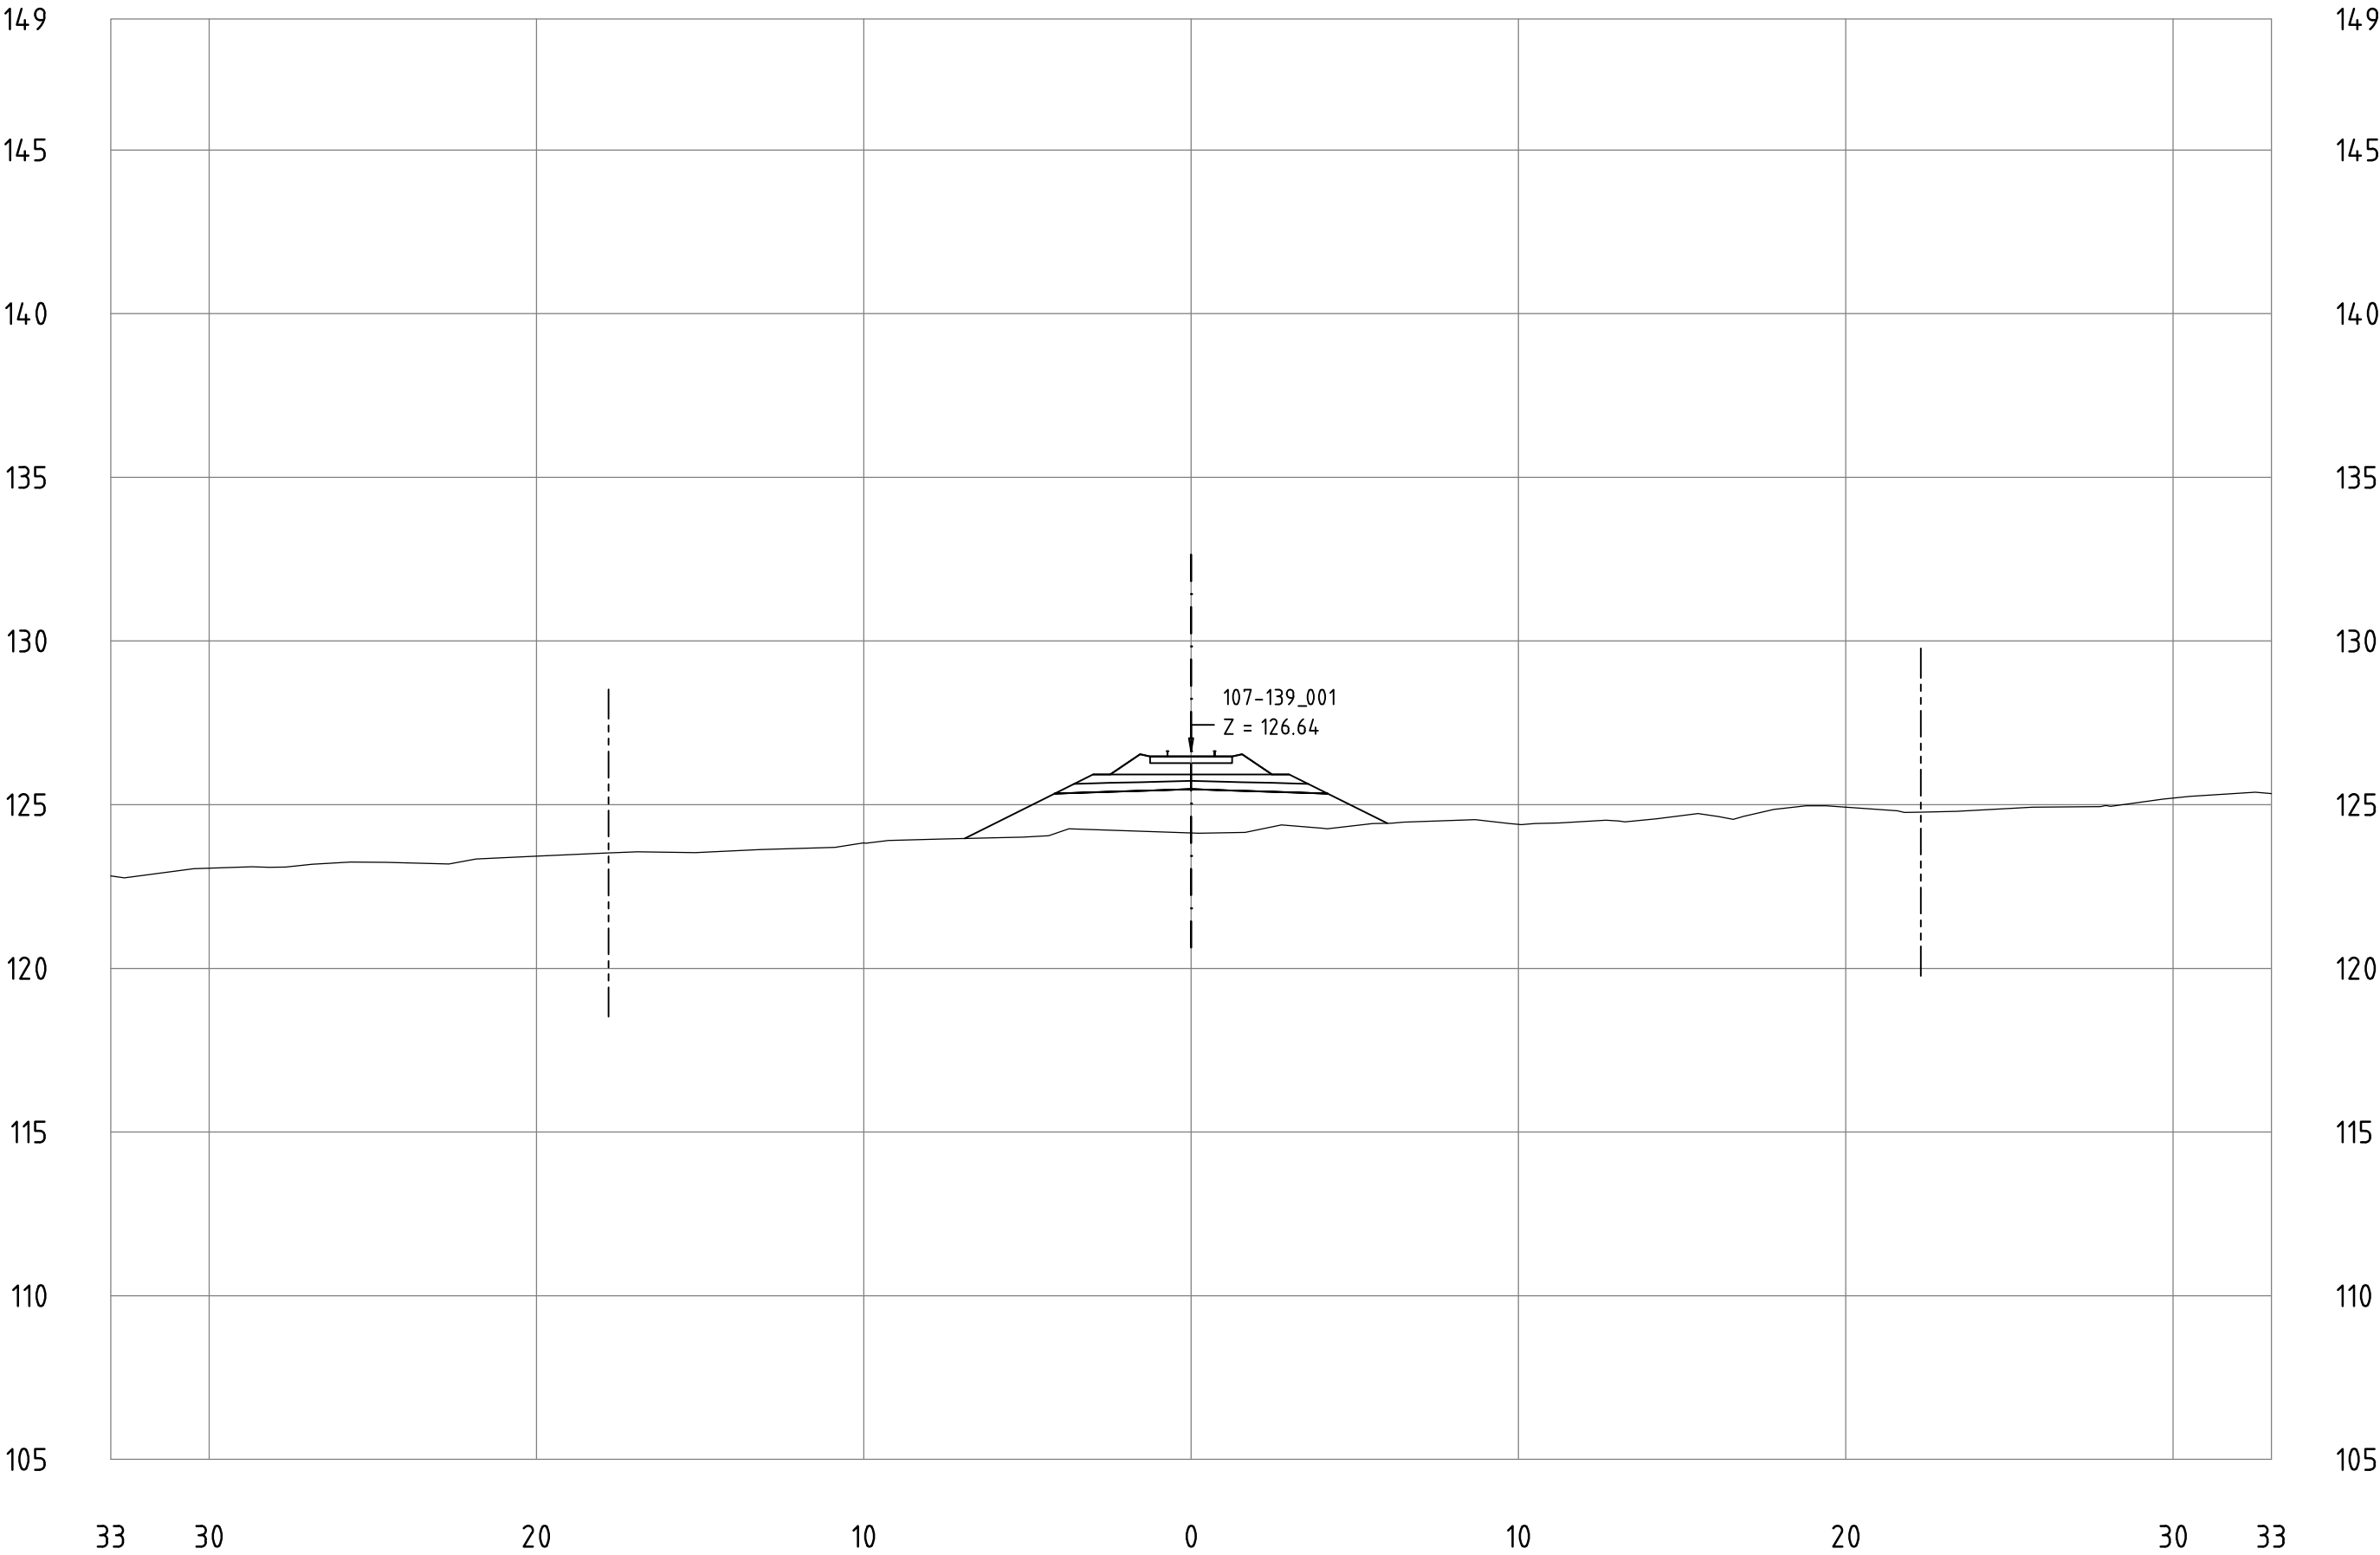


Railway Project

Technical cross-sections 1:200
All dimensions in meters

- Center line of new Railway track
- Center line of existing railway
- Railway Area borderline

107-139_001
KM 123+100

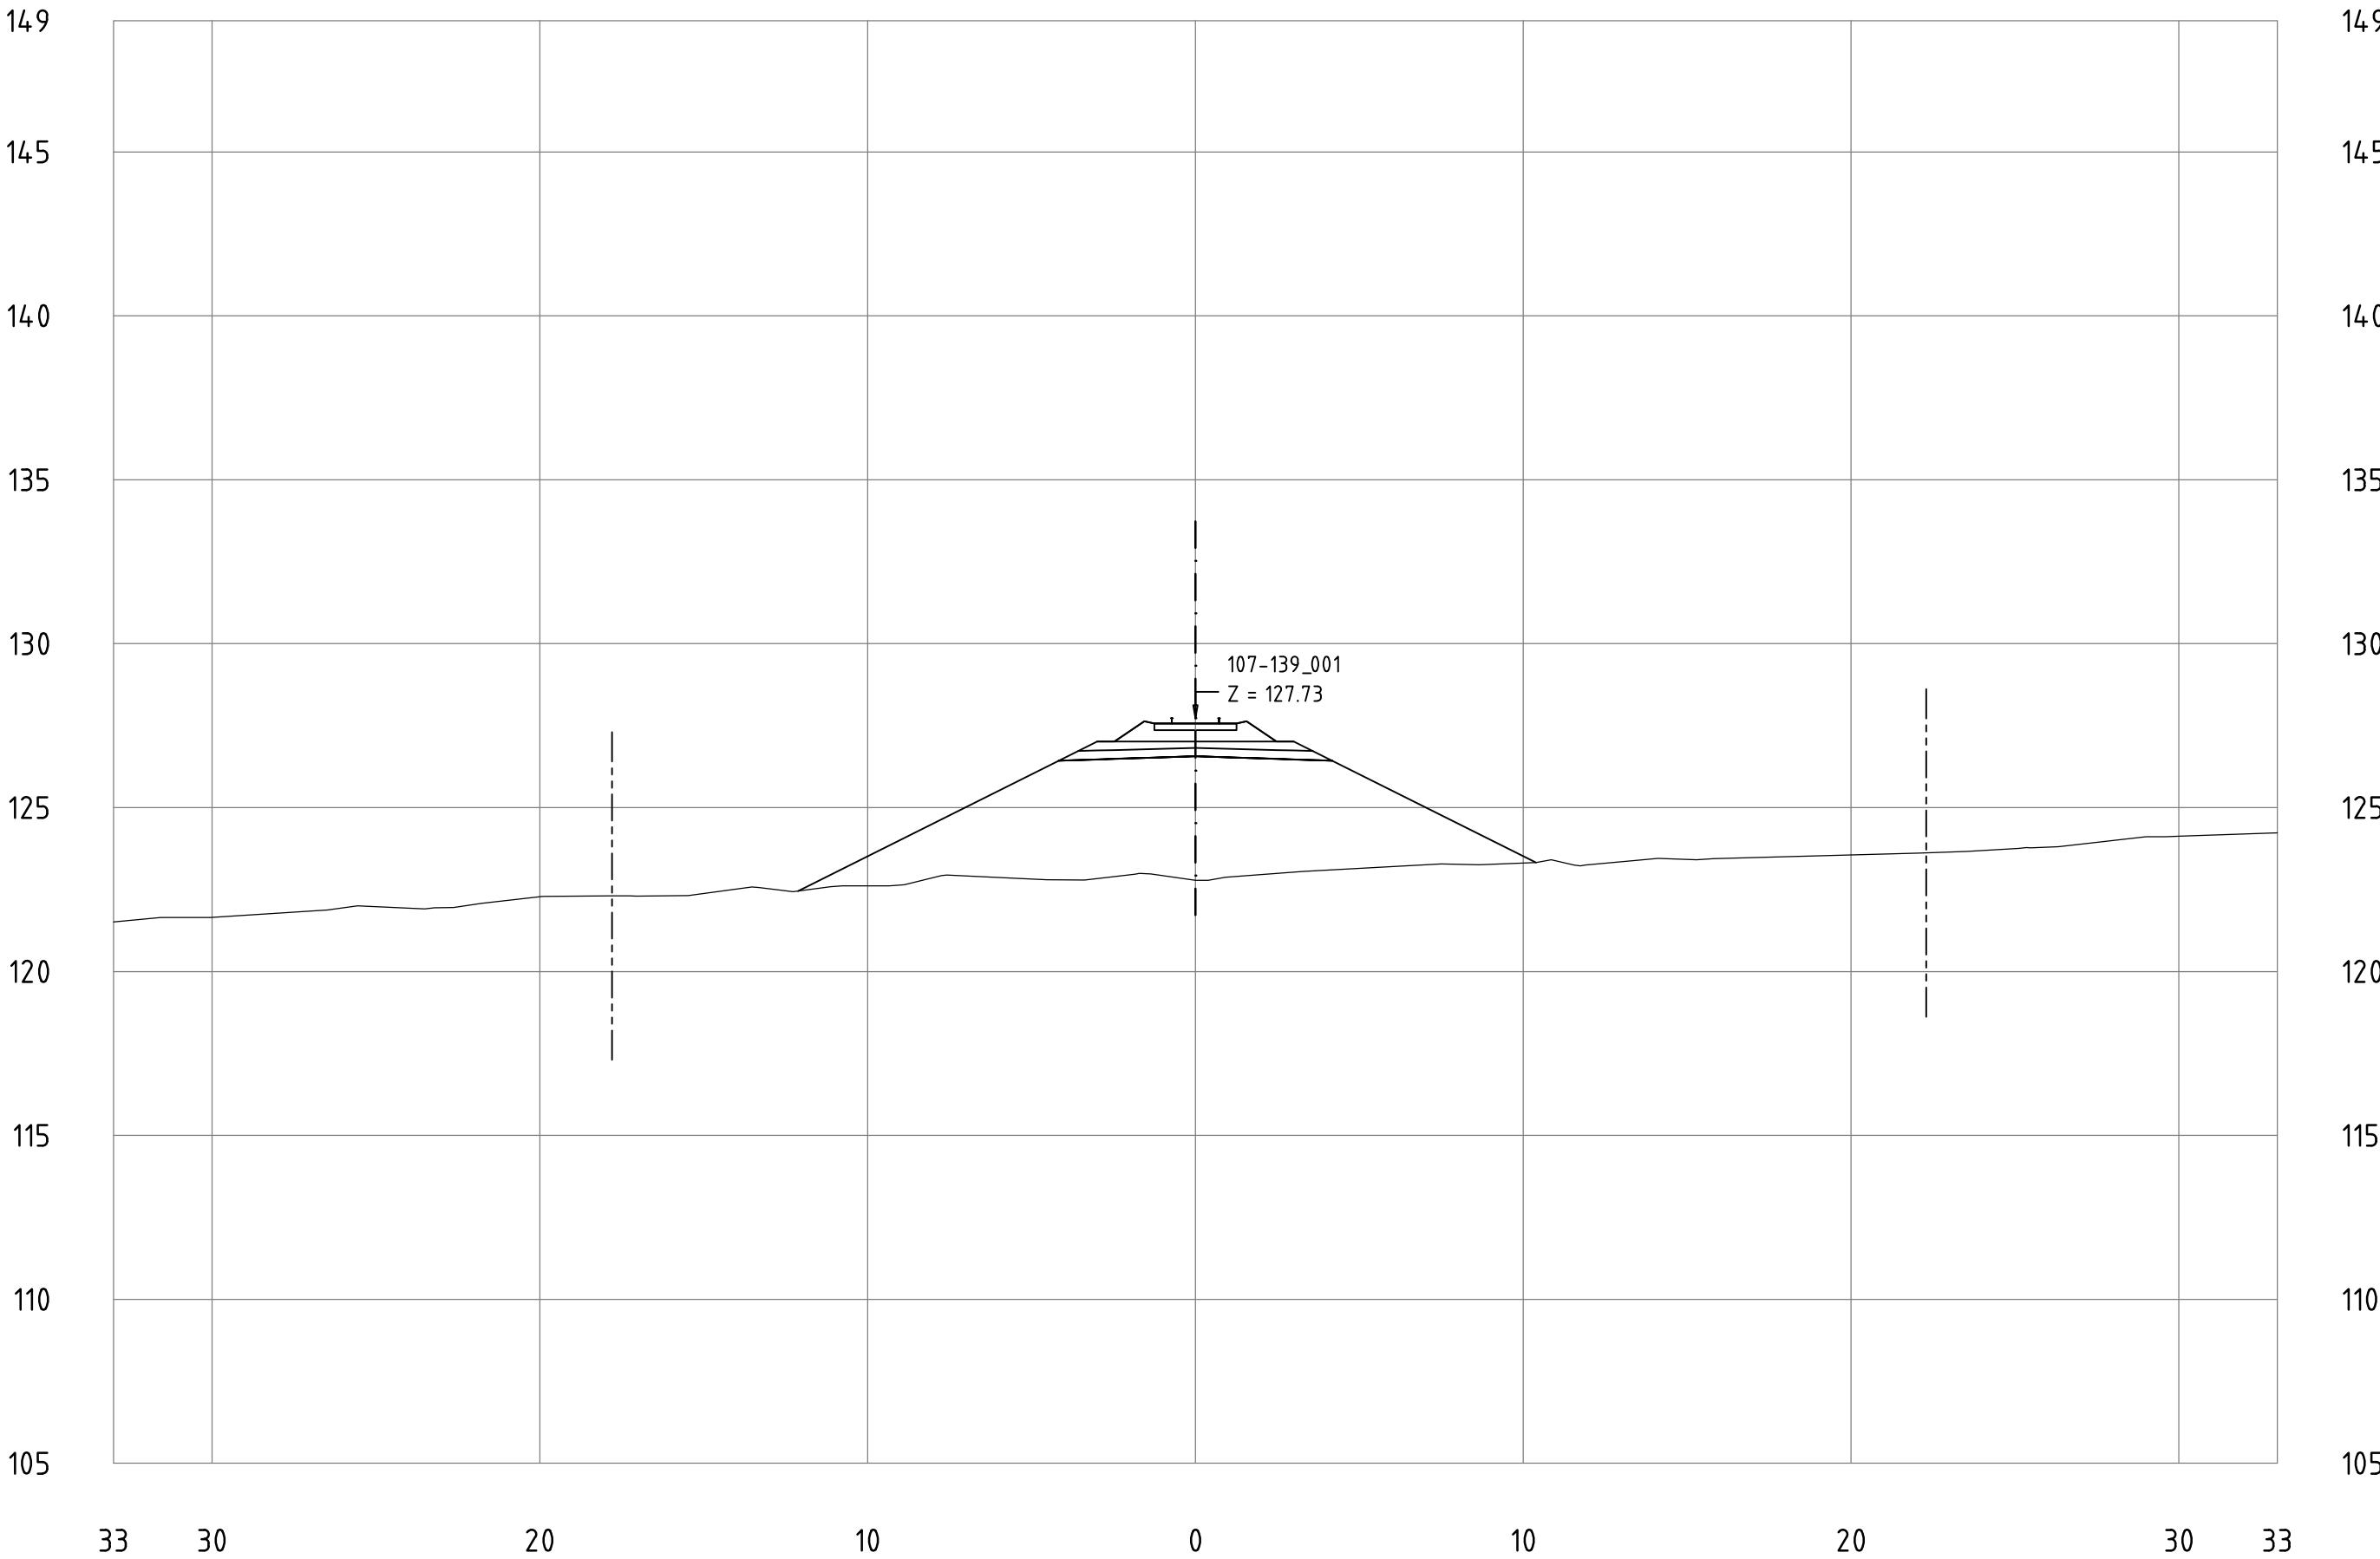


Railway Project

Technical cross-sections 1:200
All dimensions in meters

- Center line of new Railway track
- Center line of existing railway
- Railway Area borderline

107-139_001
KM 123+200

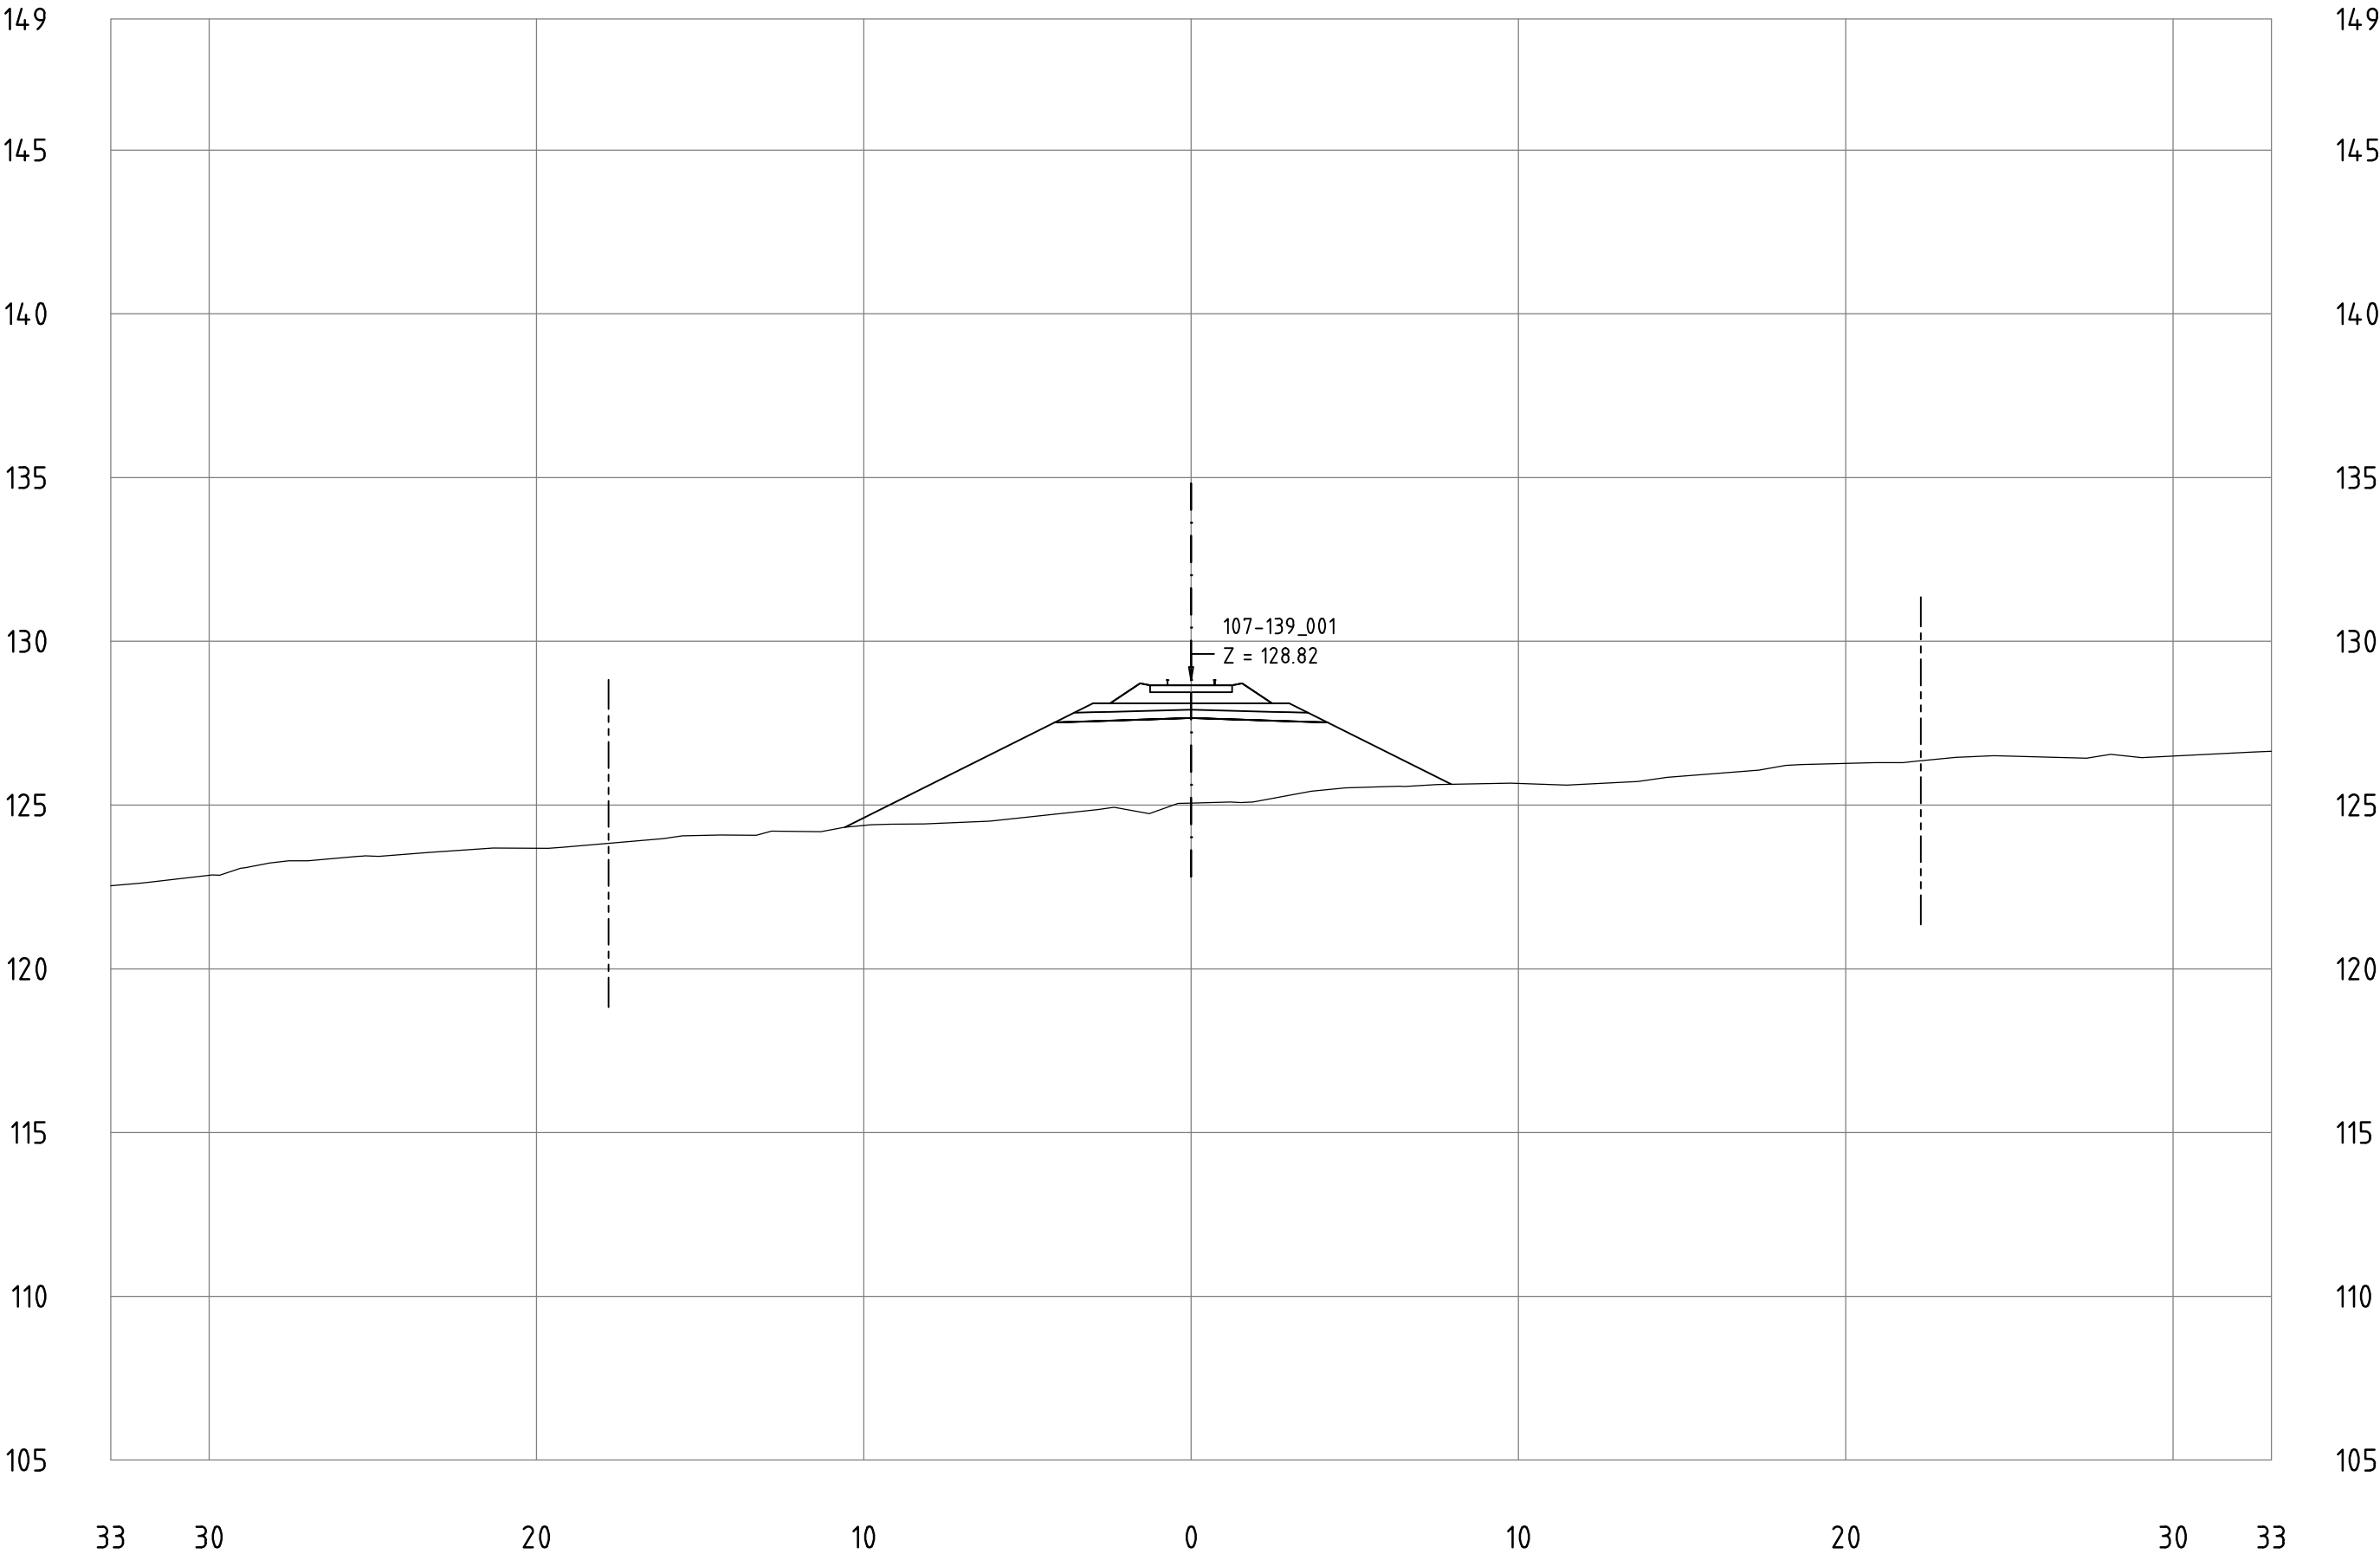


Railway Project

Technical cross-sections 1:200
All dimensions in meters

- Center line of new Railway track
- Center line of existing railway
- Railway Area borderline

107-139_001
KM 123+300

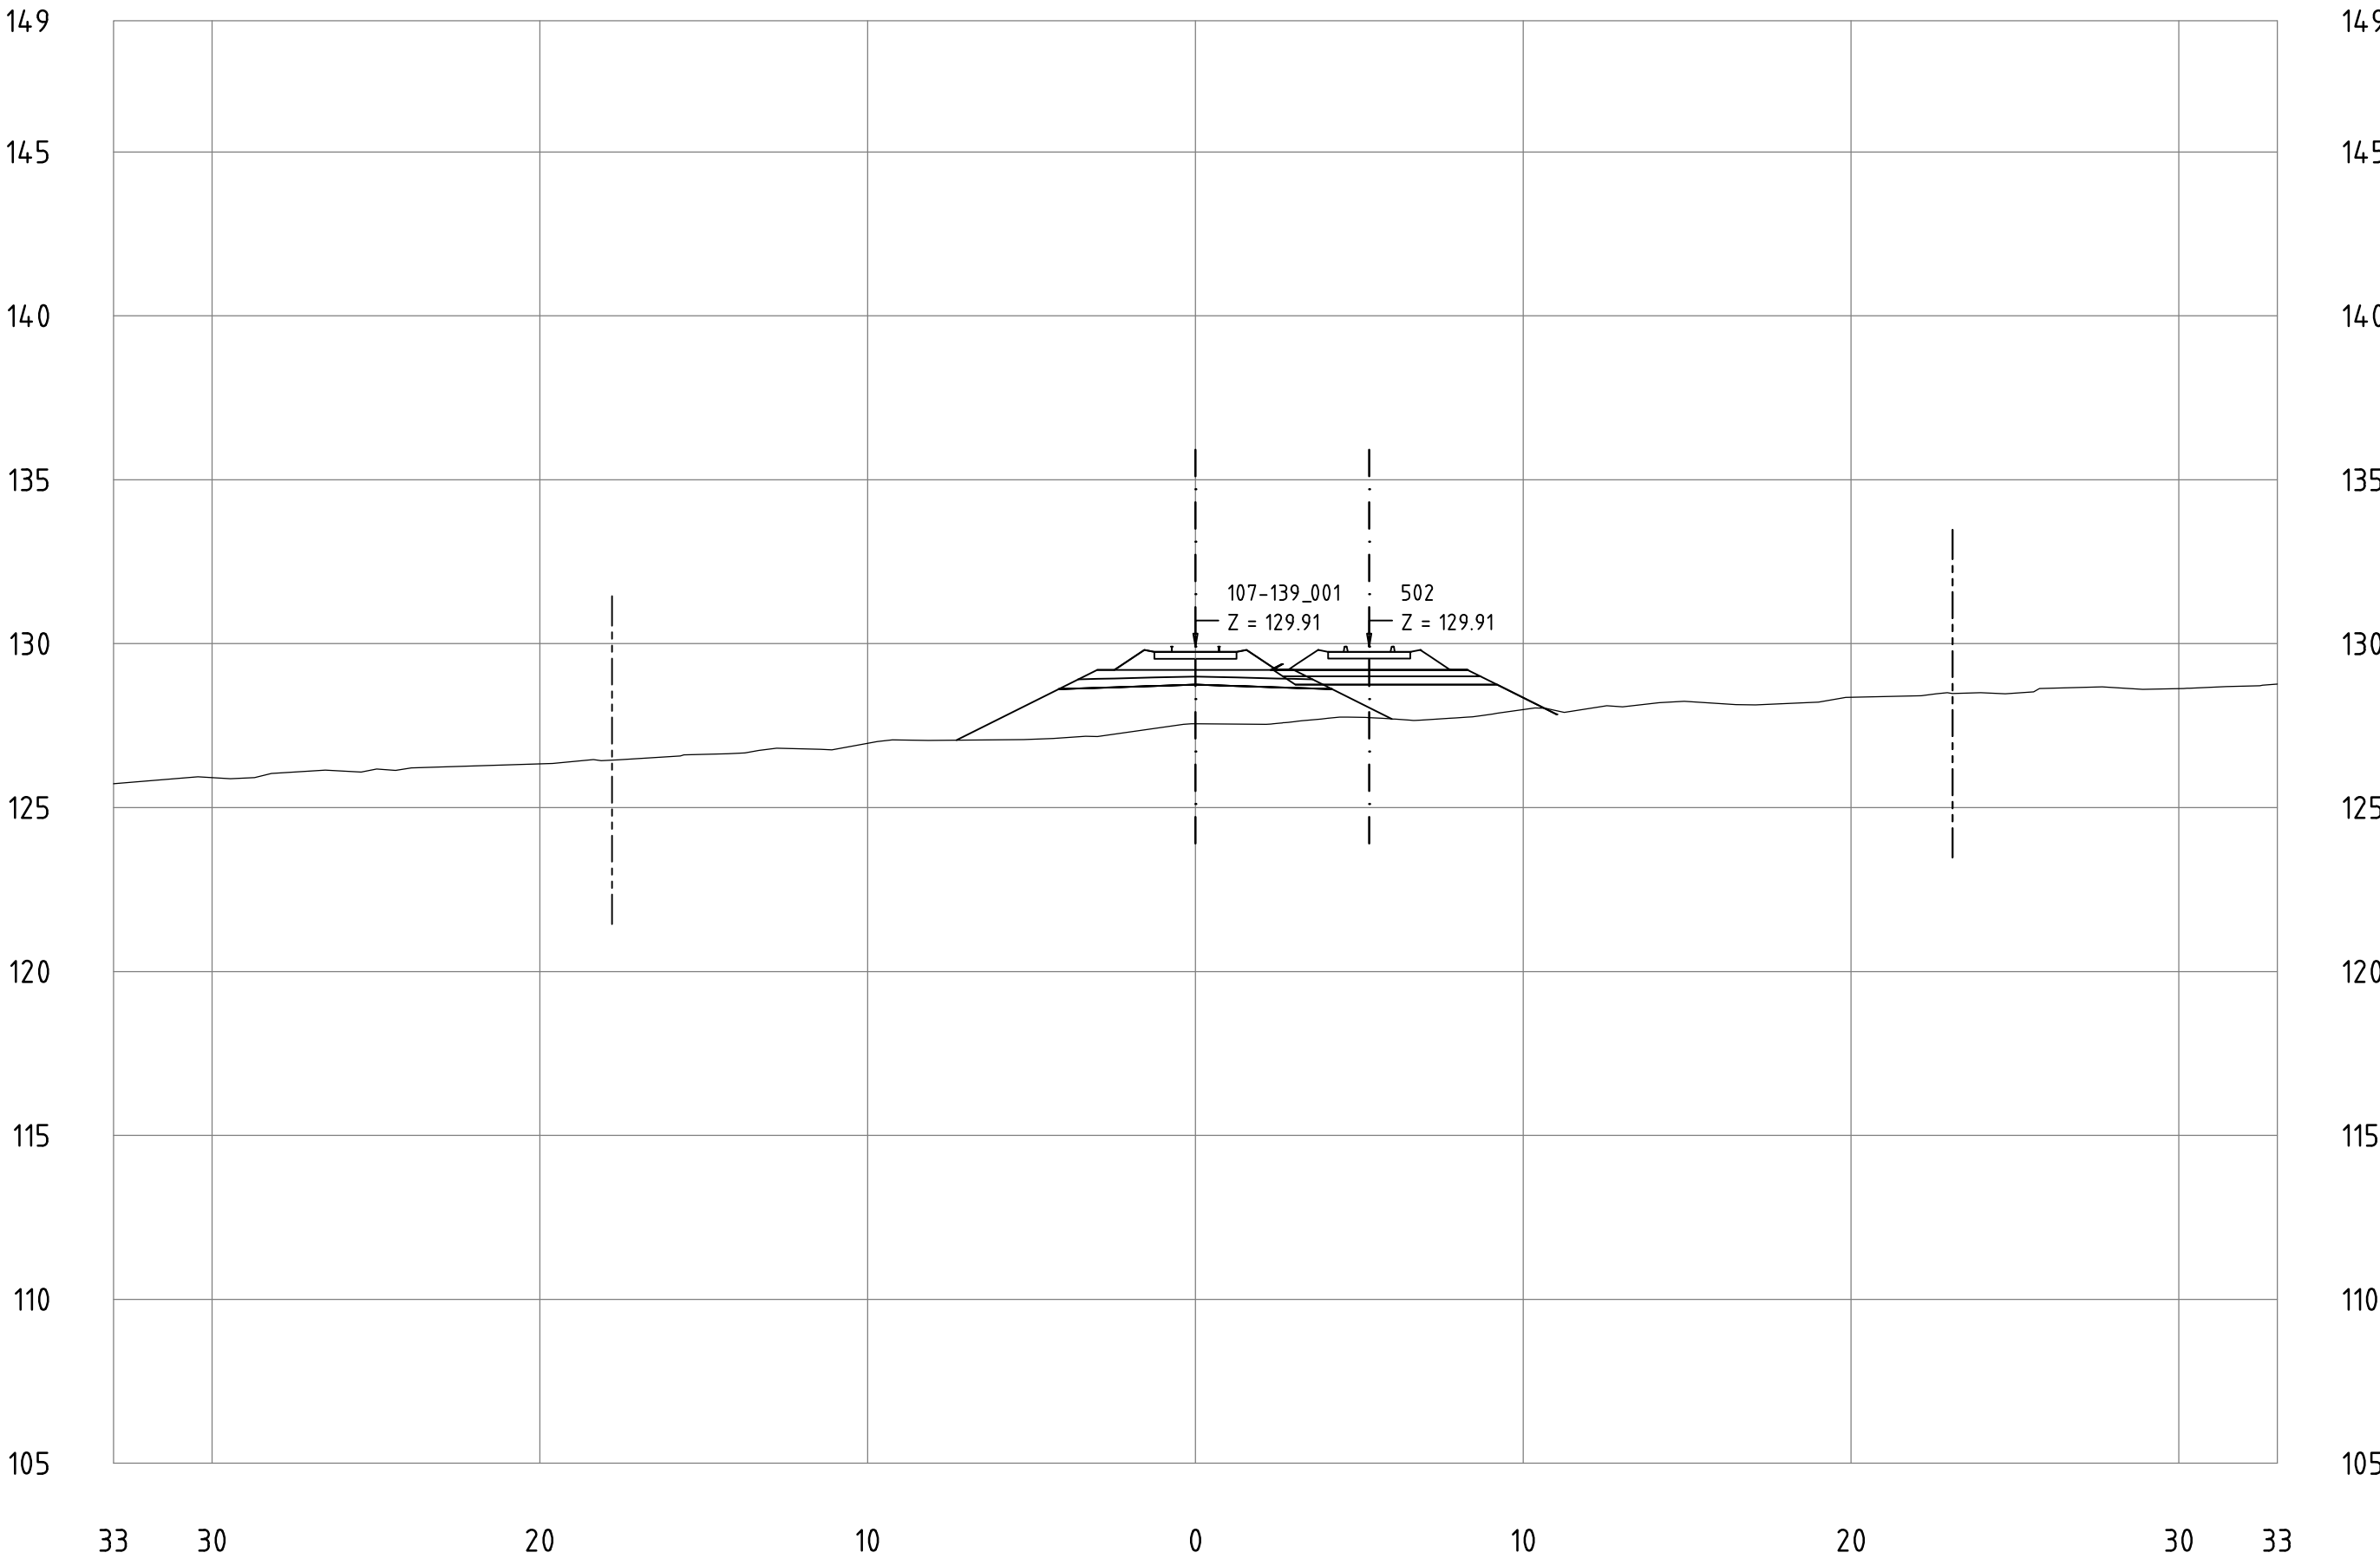


Correction 19.1.2018: second track of the meeting station added

Railway Project

Technical cross-sections 1:200
All dimensions in meters

- Center line of new Railway track
- Center line of existing railway
- Railway Area borderline

107-139_001
KM 123+4 00

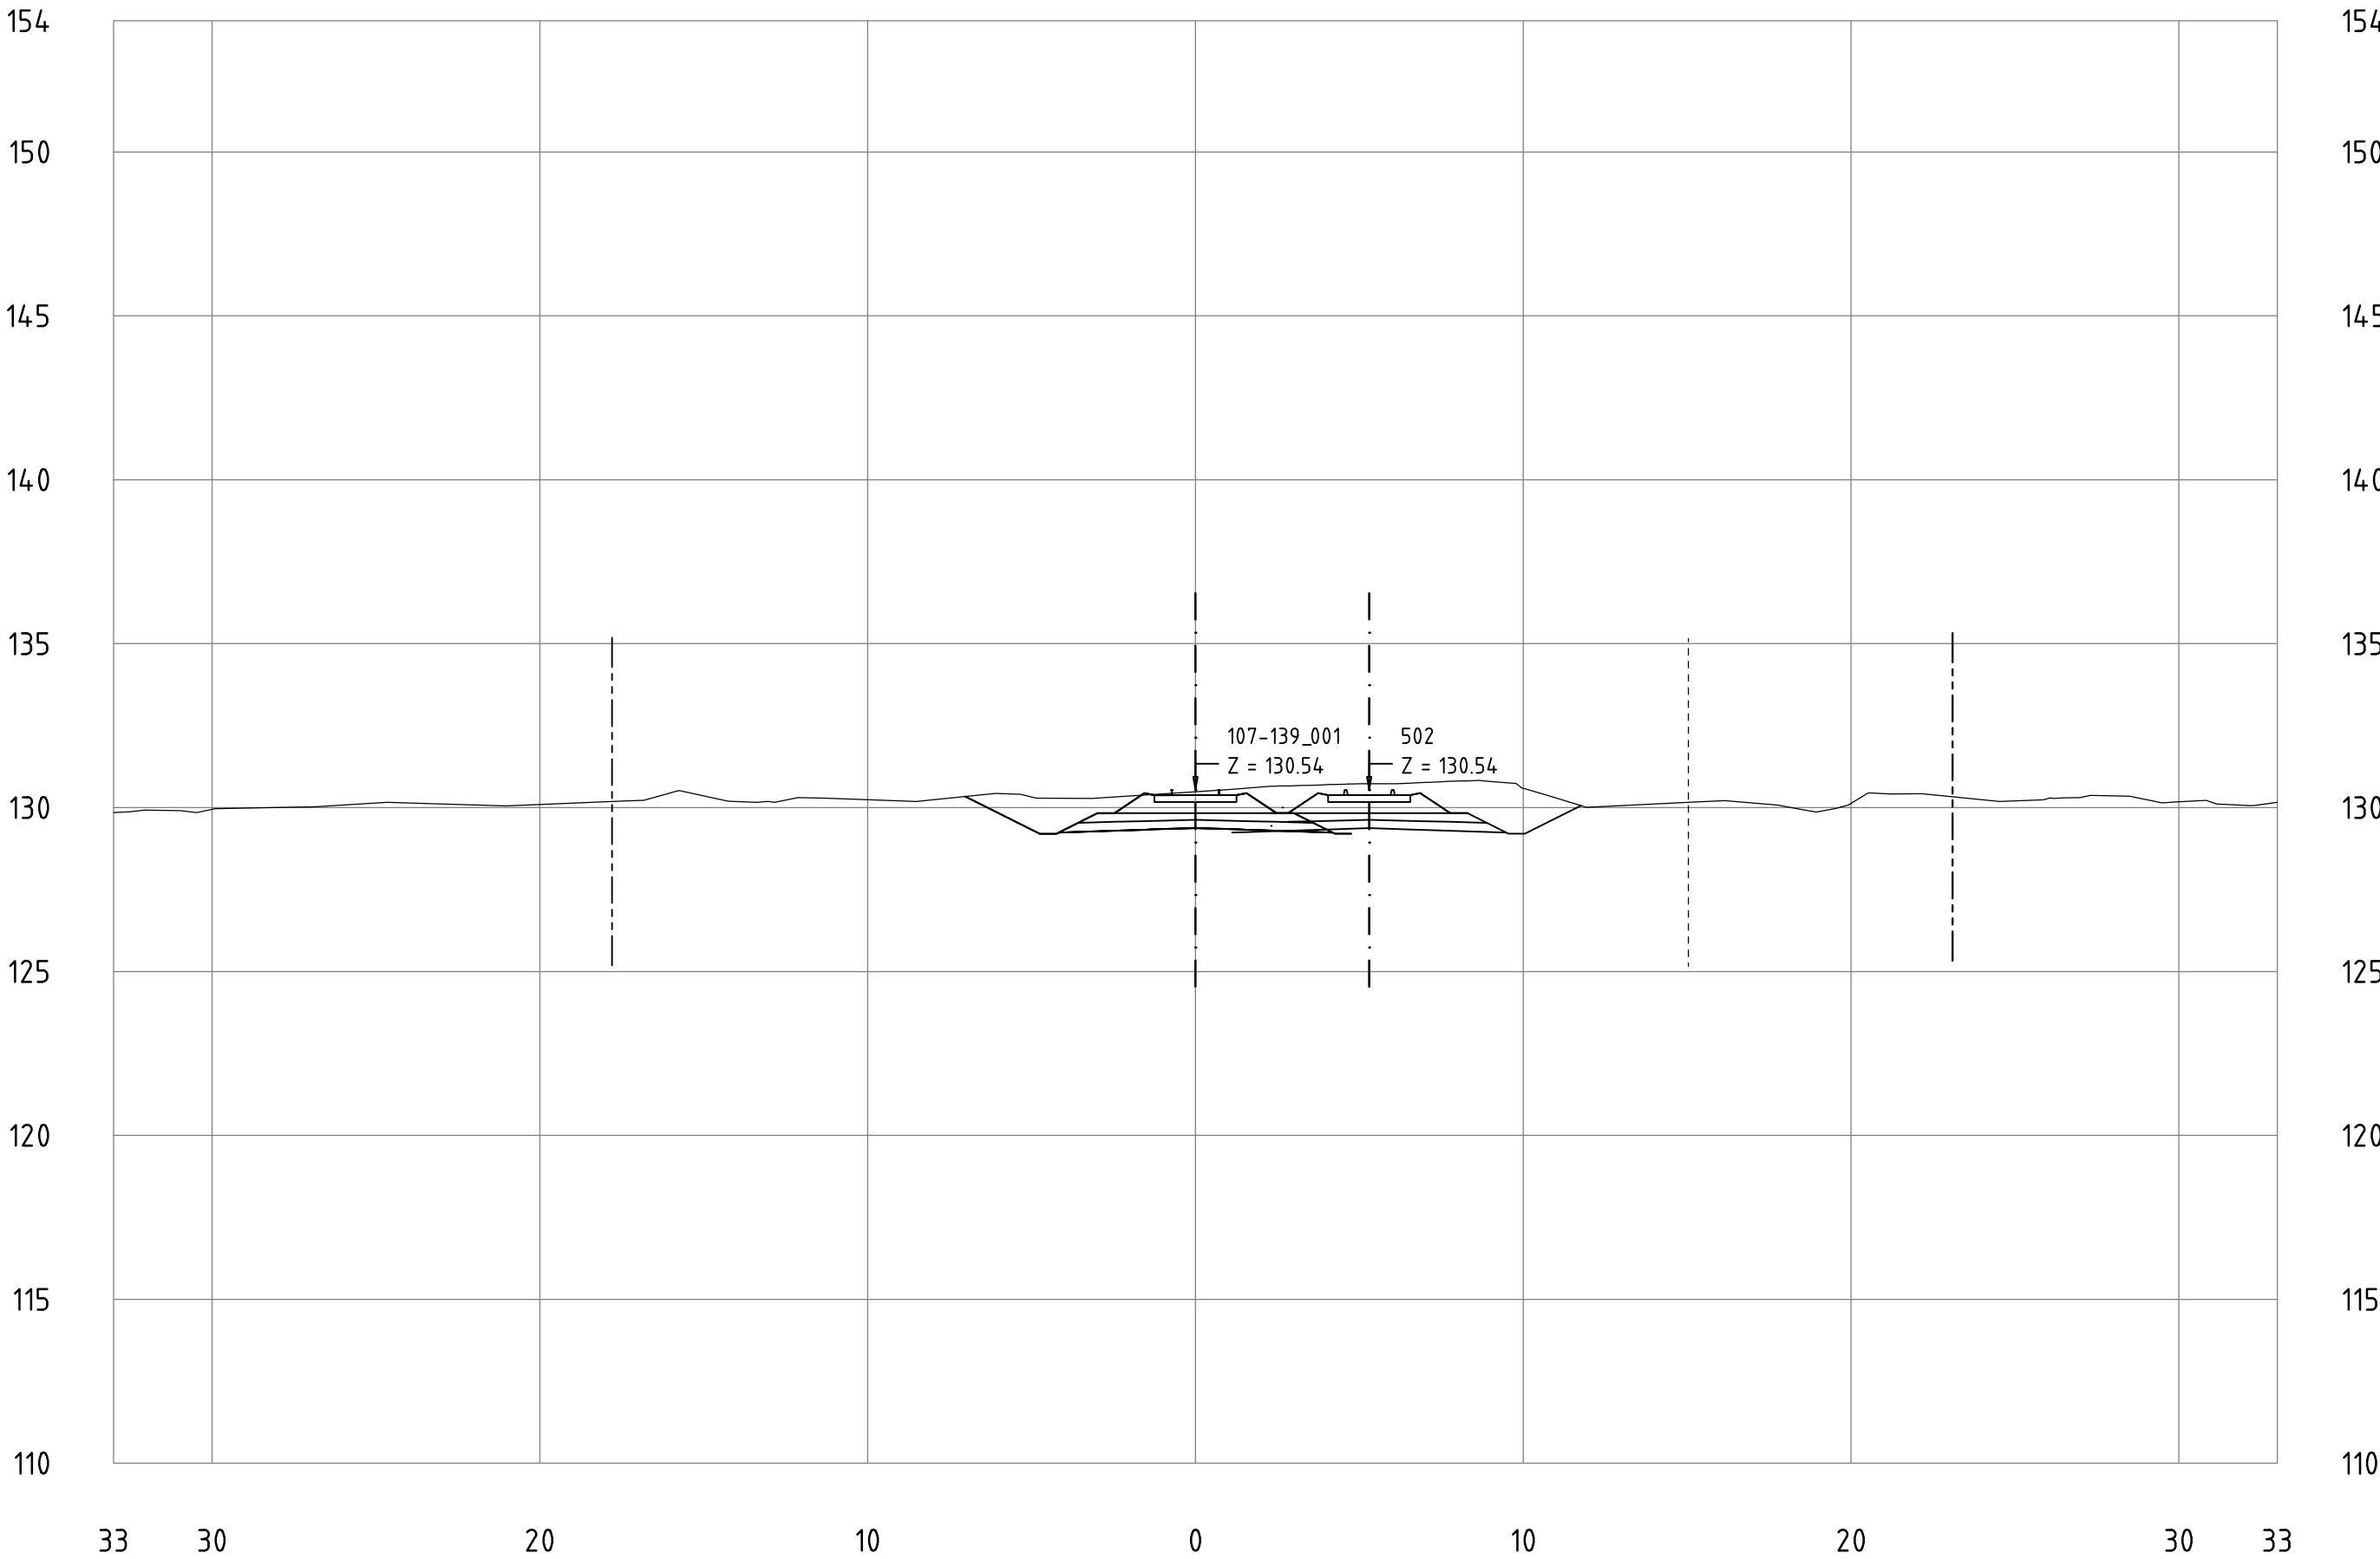


Correction 19.1.2018: second track of the meeting station added

Railway Project

Technical cross-sections 1:200
All dimensions in meters

- Center line of new Railway track
- Center line of existing railway
- Railway Area borderline

107-139_001
KM 123+500

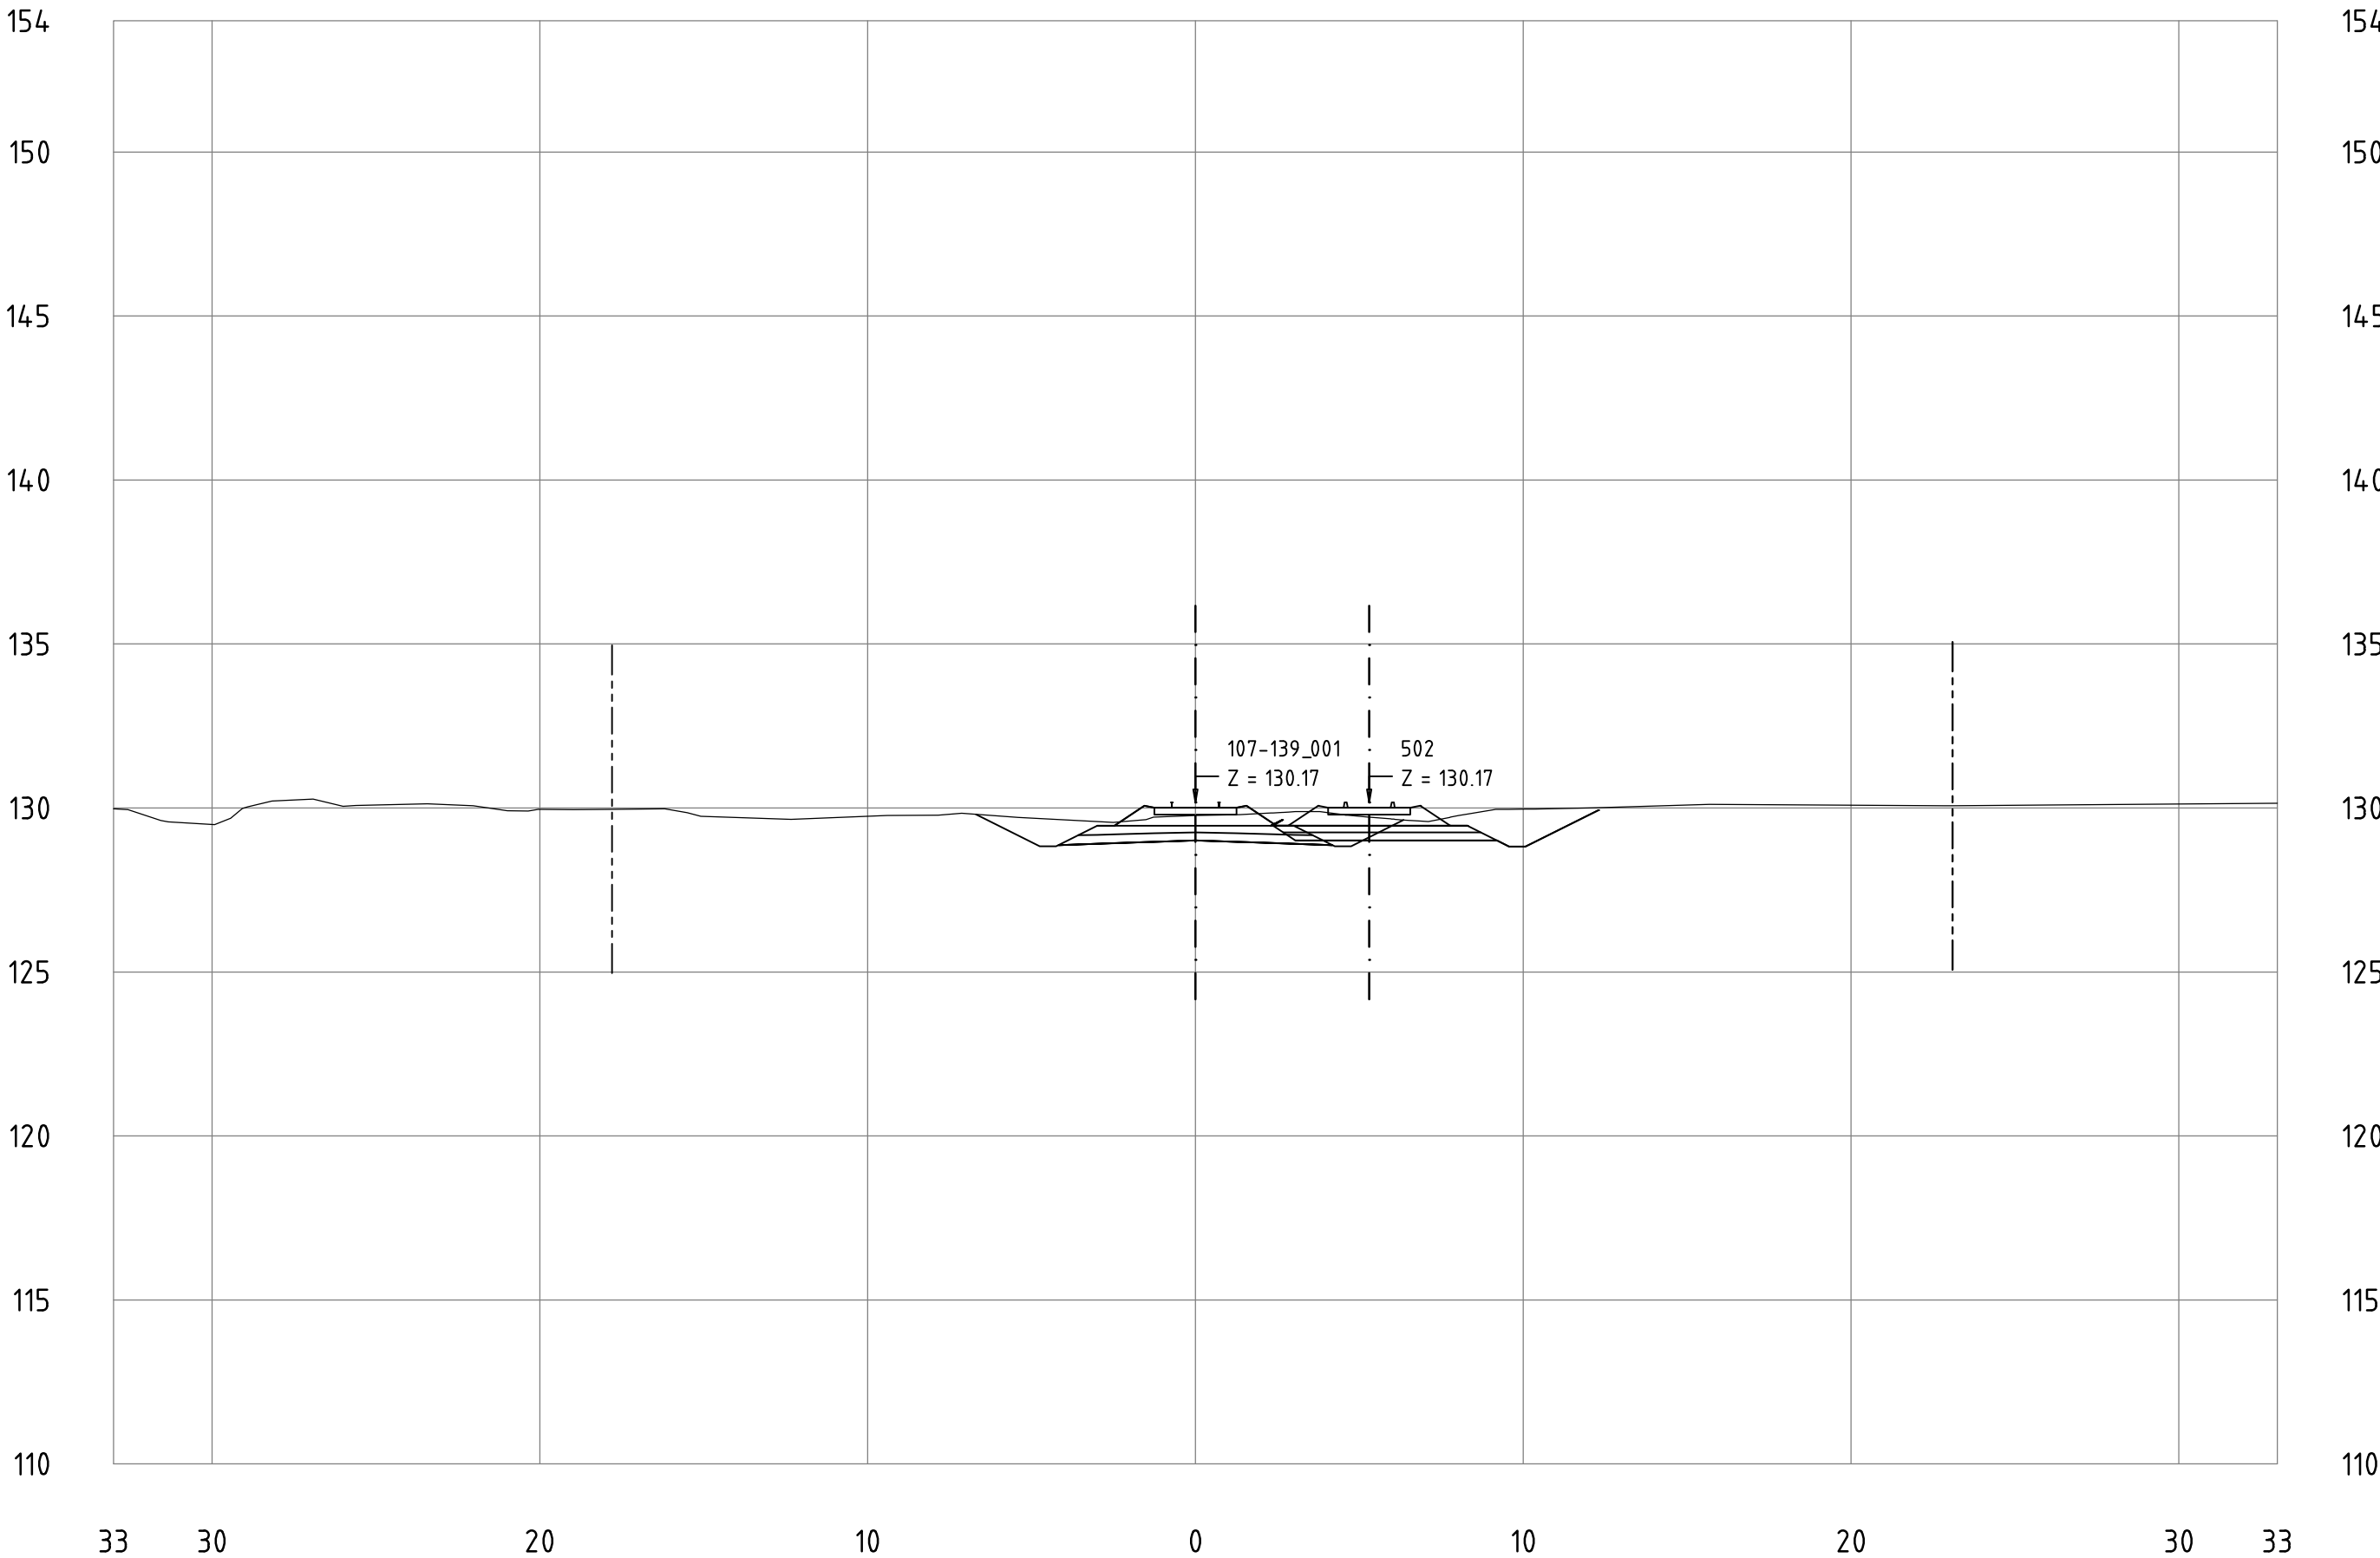


Correction 19.1.2018: second track of the meeting station added

Railway Project

Technical cross-sections 1:200
All dimensions in meters

- Center line of new Railway track
- Center line of existing railway
- Railway Area borderline

107-139_001
KM 123+600

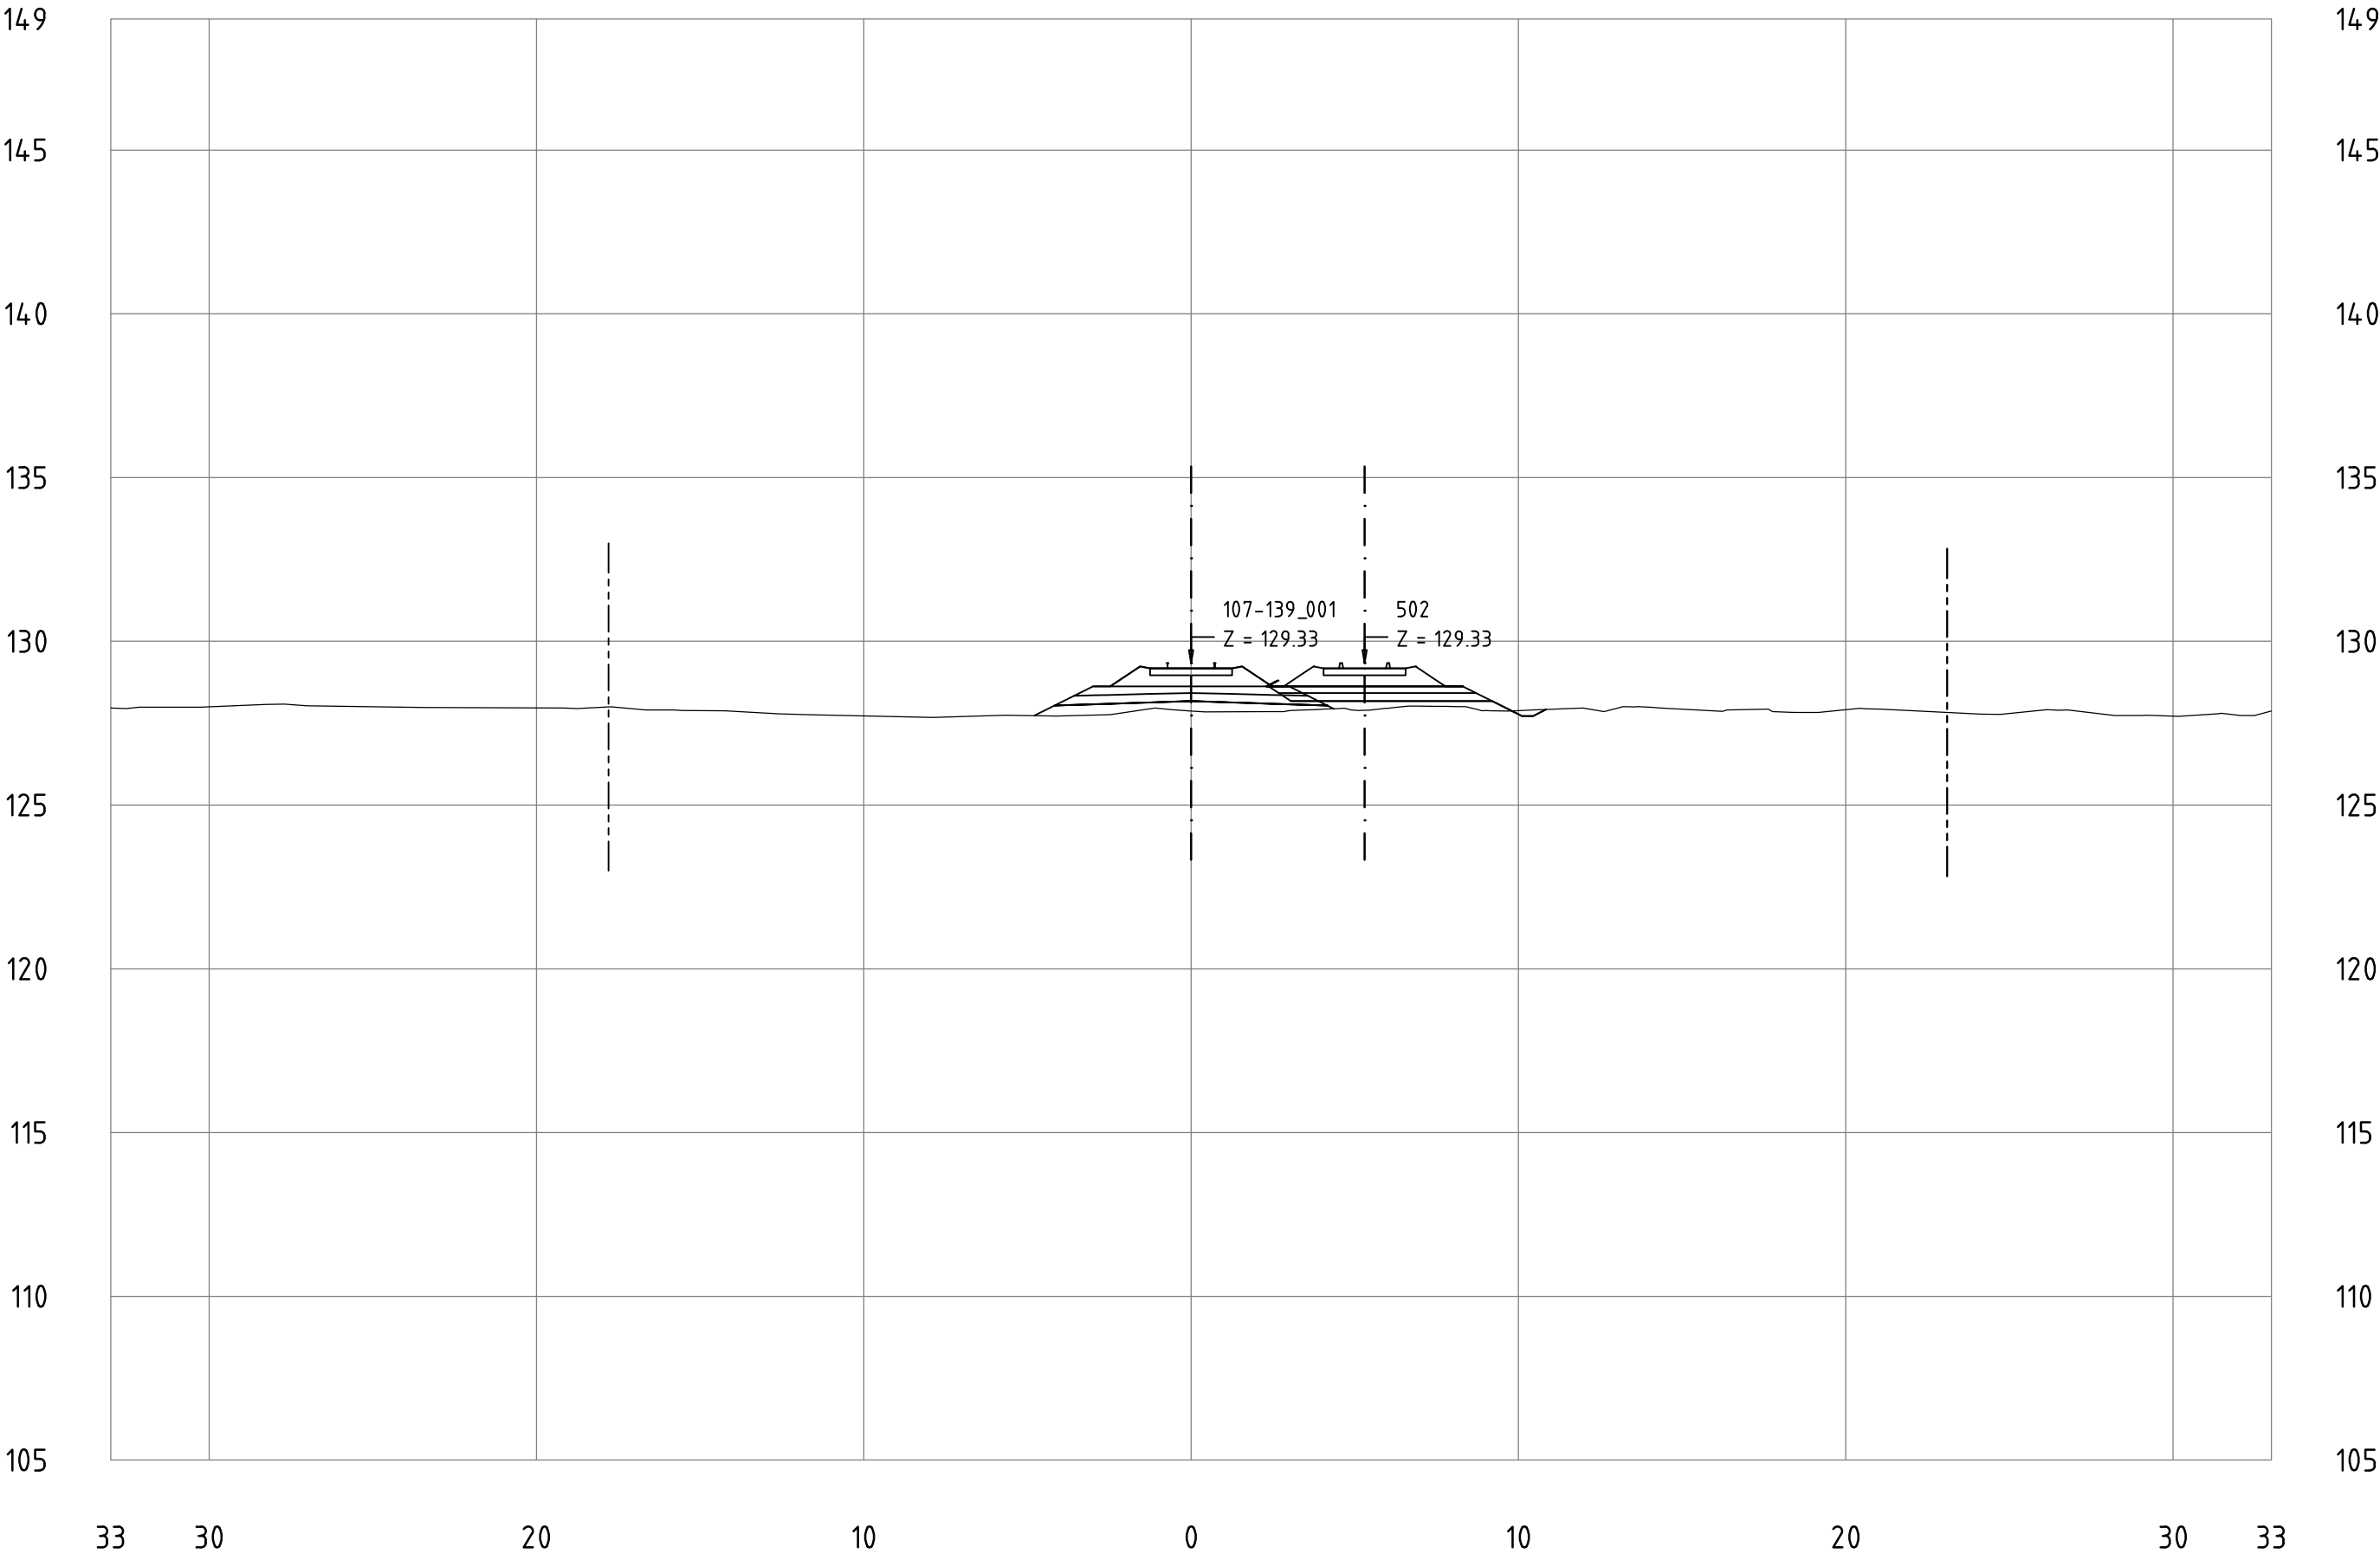


Correction 19.1.2018: second track of the meeting station added

All dimensions in meters

KM 123+700



**MINISTERIO
DE TRANSPORTE
Y OBRAS PÚBLICAS**

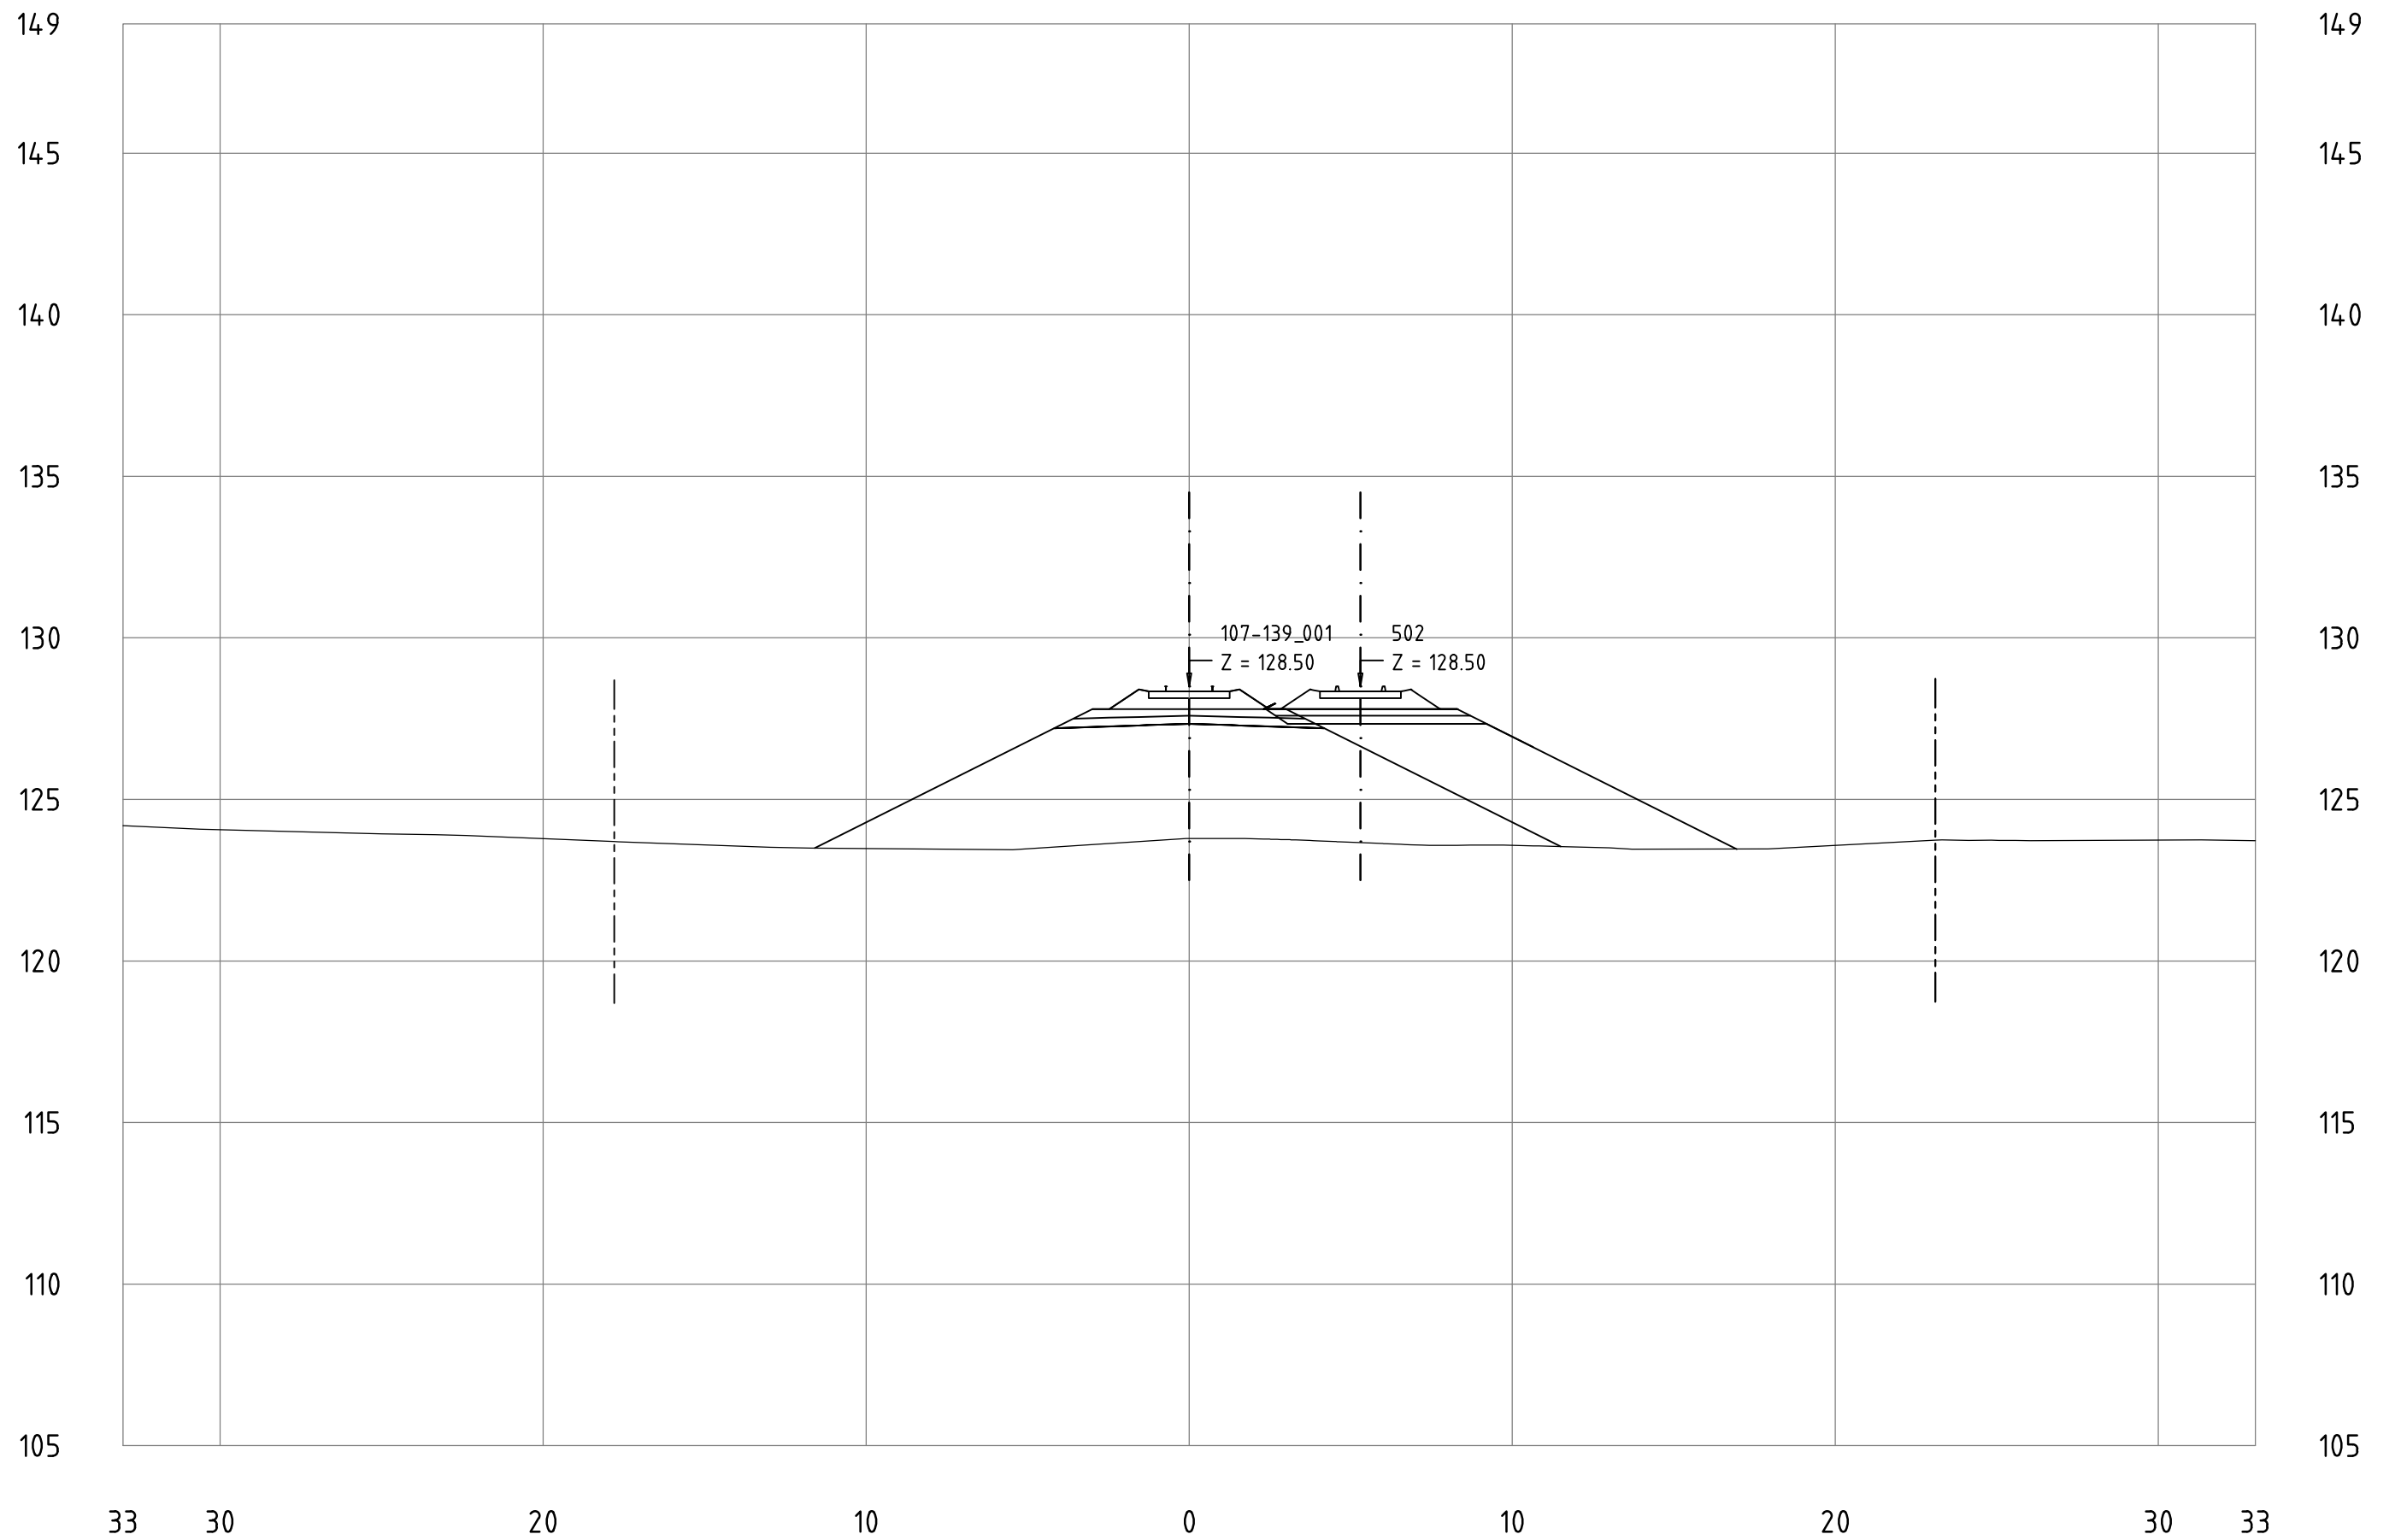


15.12.2017 VR Track

Railway Project

Technical cross-sections 1:200
All dimensions in meters

- Center line of new Railway track
- Center line of existing railway
- Railway Area borderline

107-139_001
KM 123+800

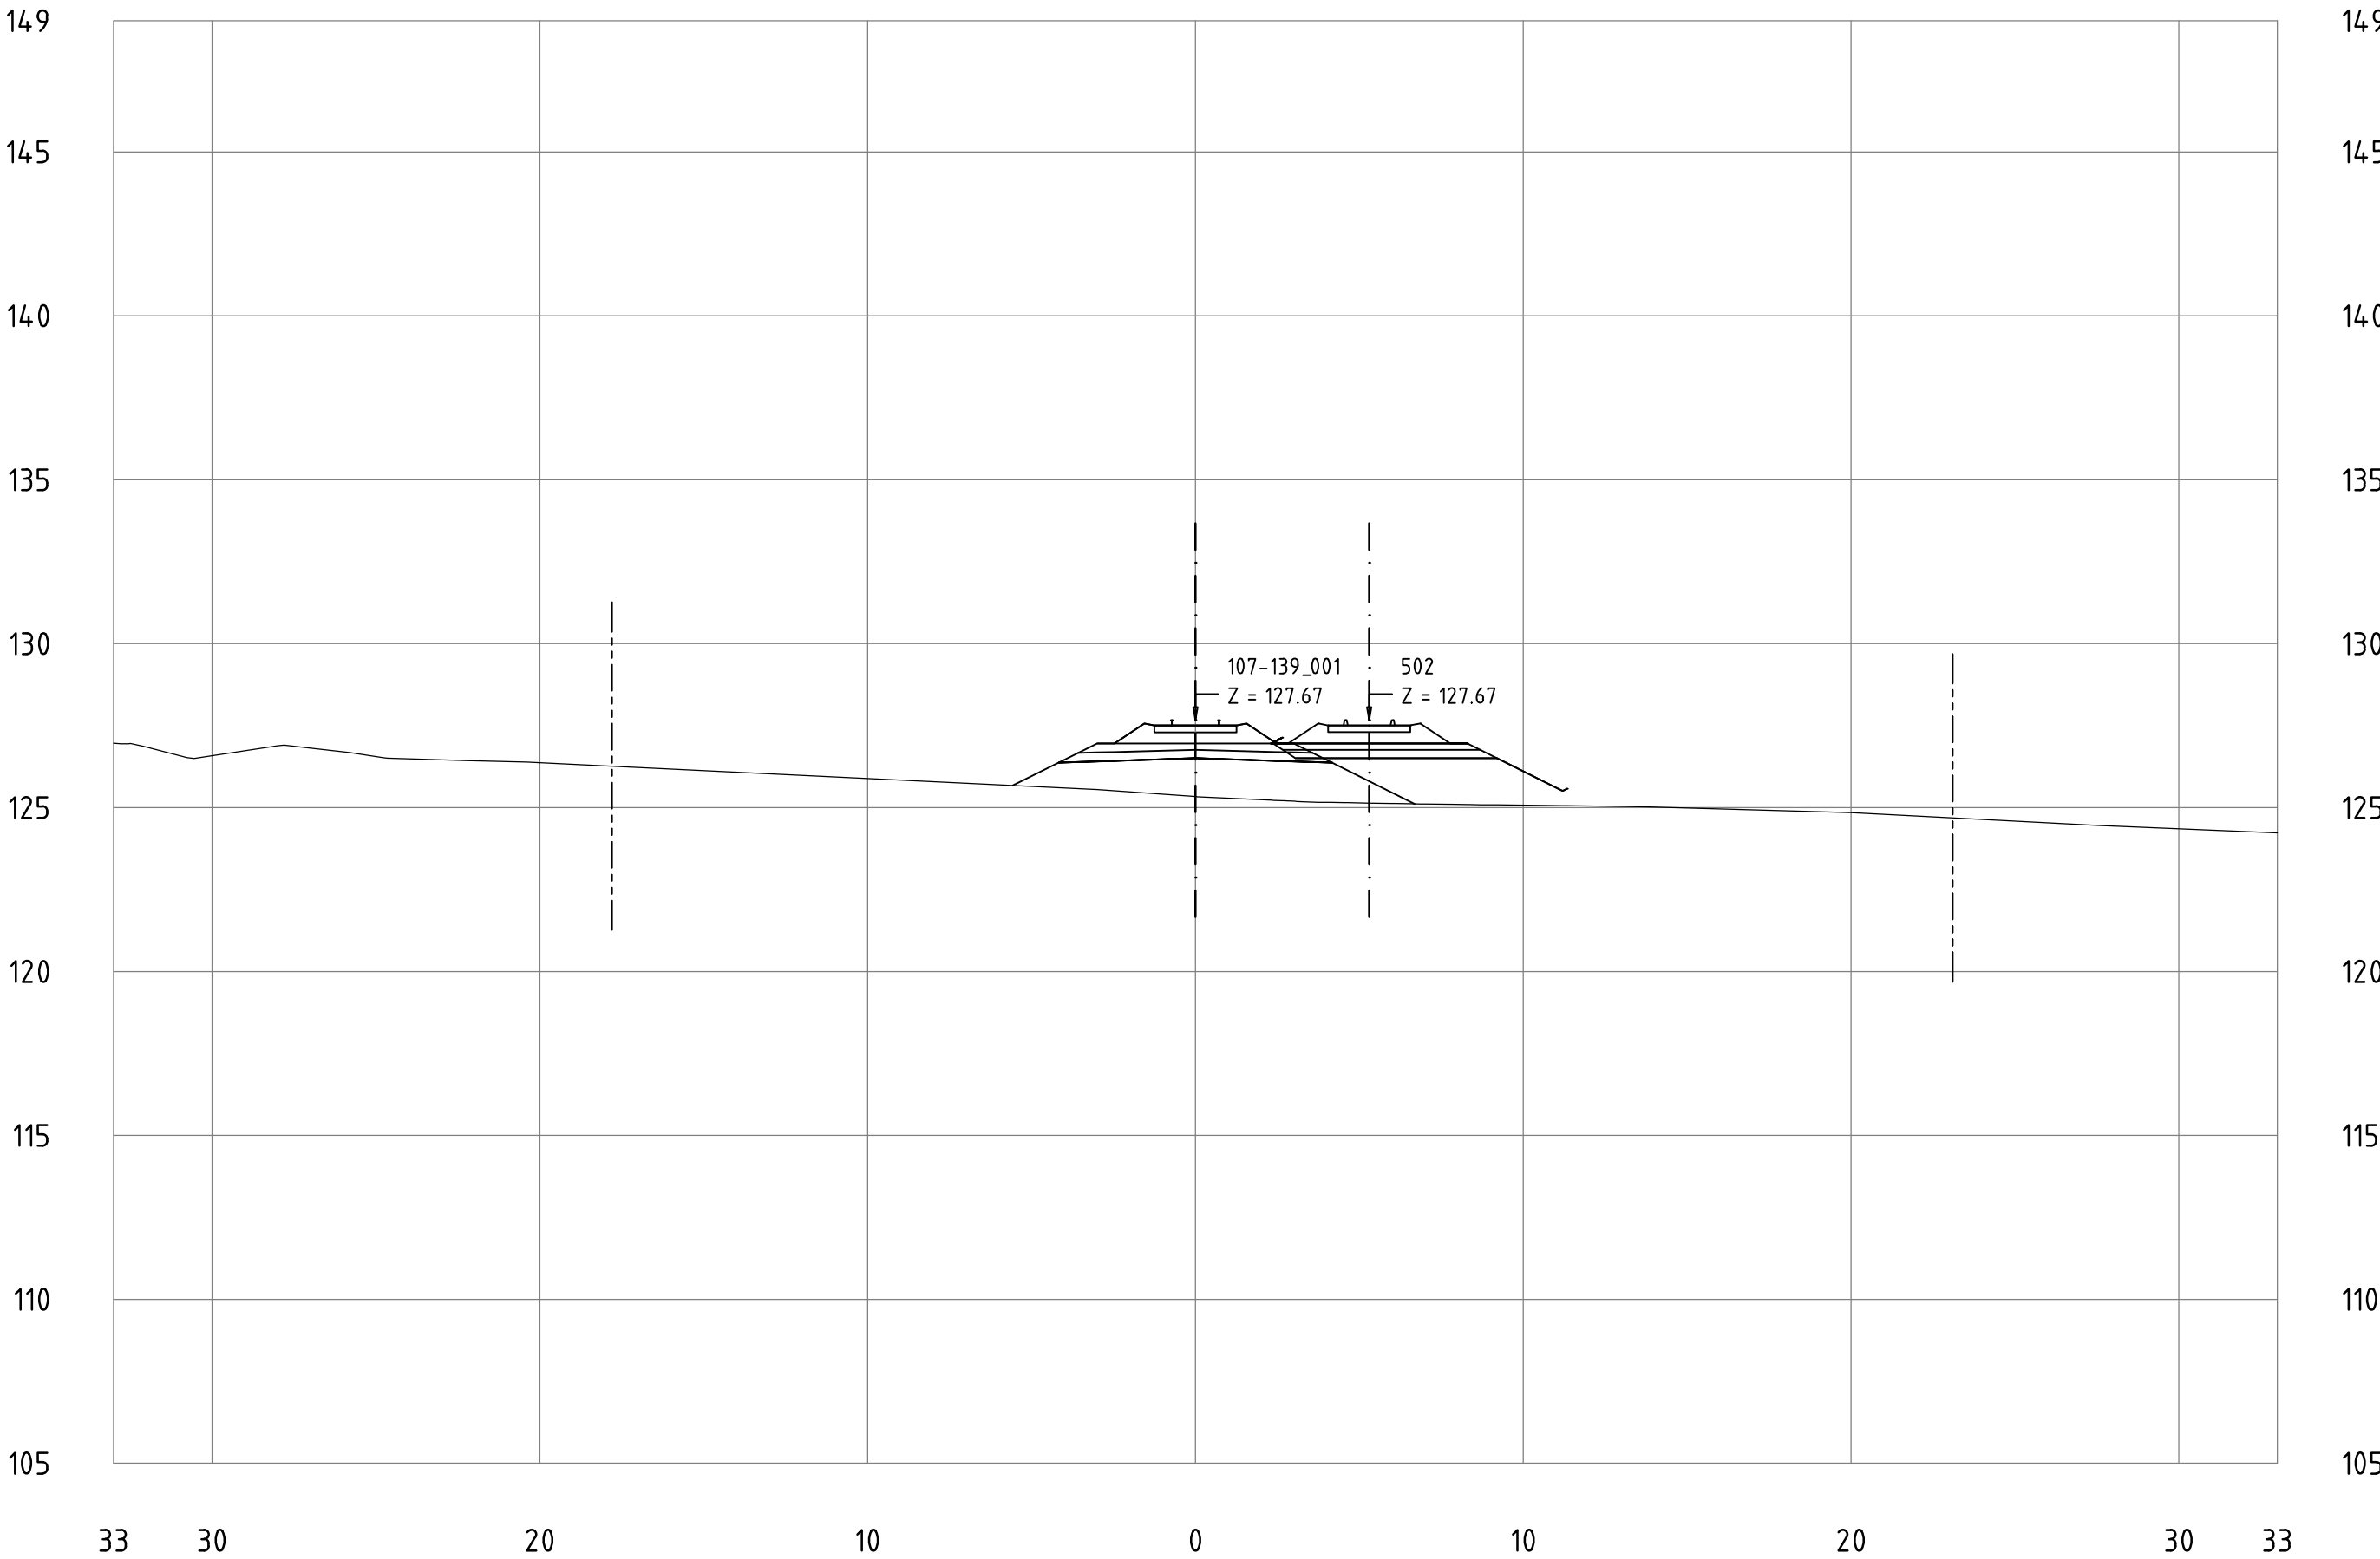


Correction 19.1.2018: second track of the meeting station added

Railway Project

Technical cross-sections 1:200
All dimensions in meters

- Center line of new Railway track
- Center line of existing railway
- Railway Area borderline

107-139_001
KM 123+900

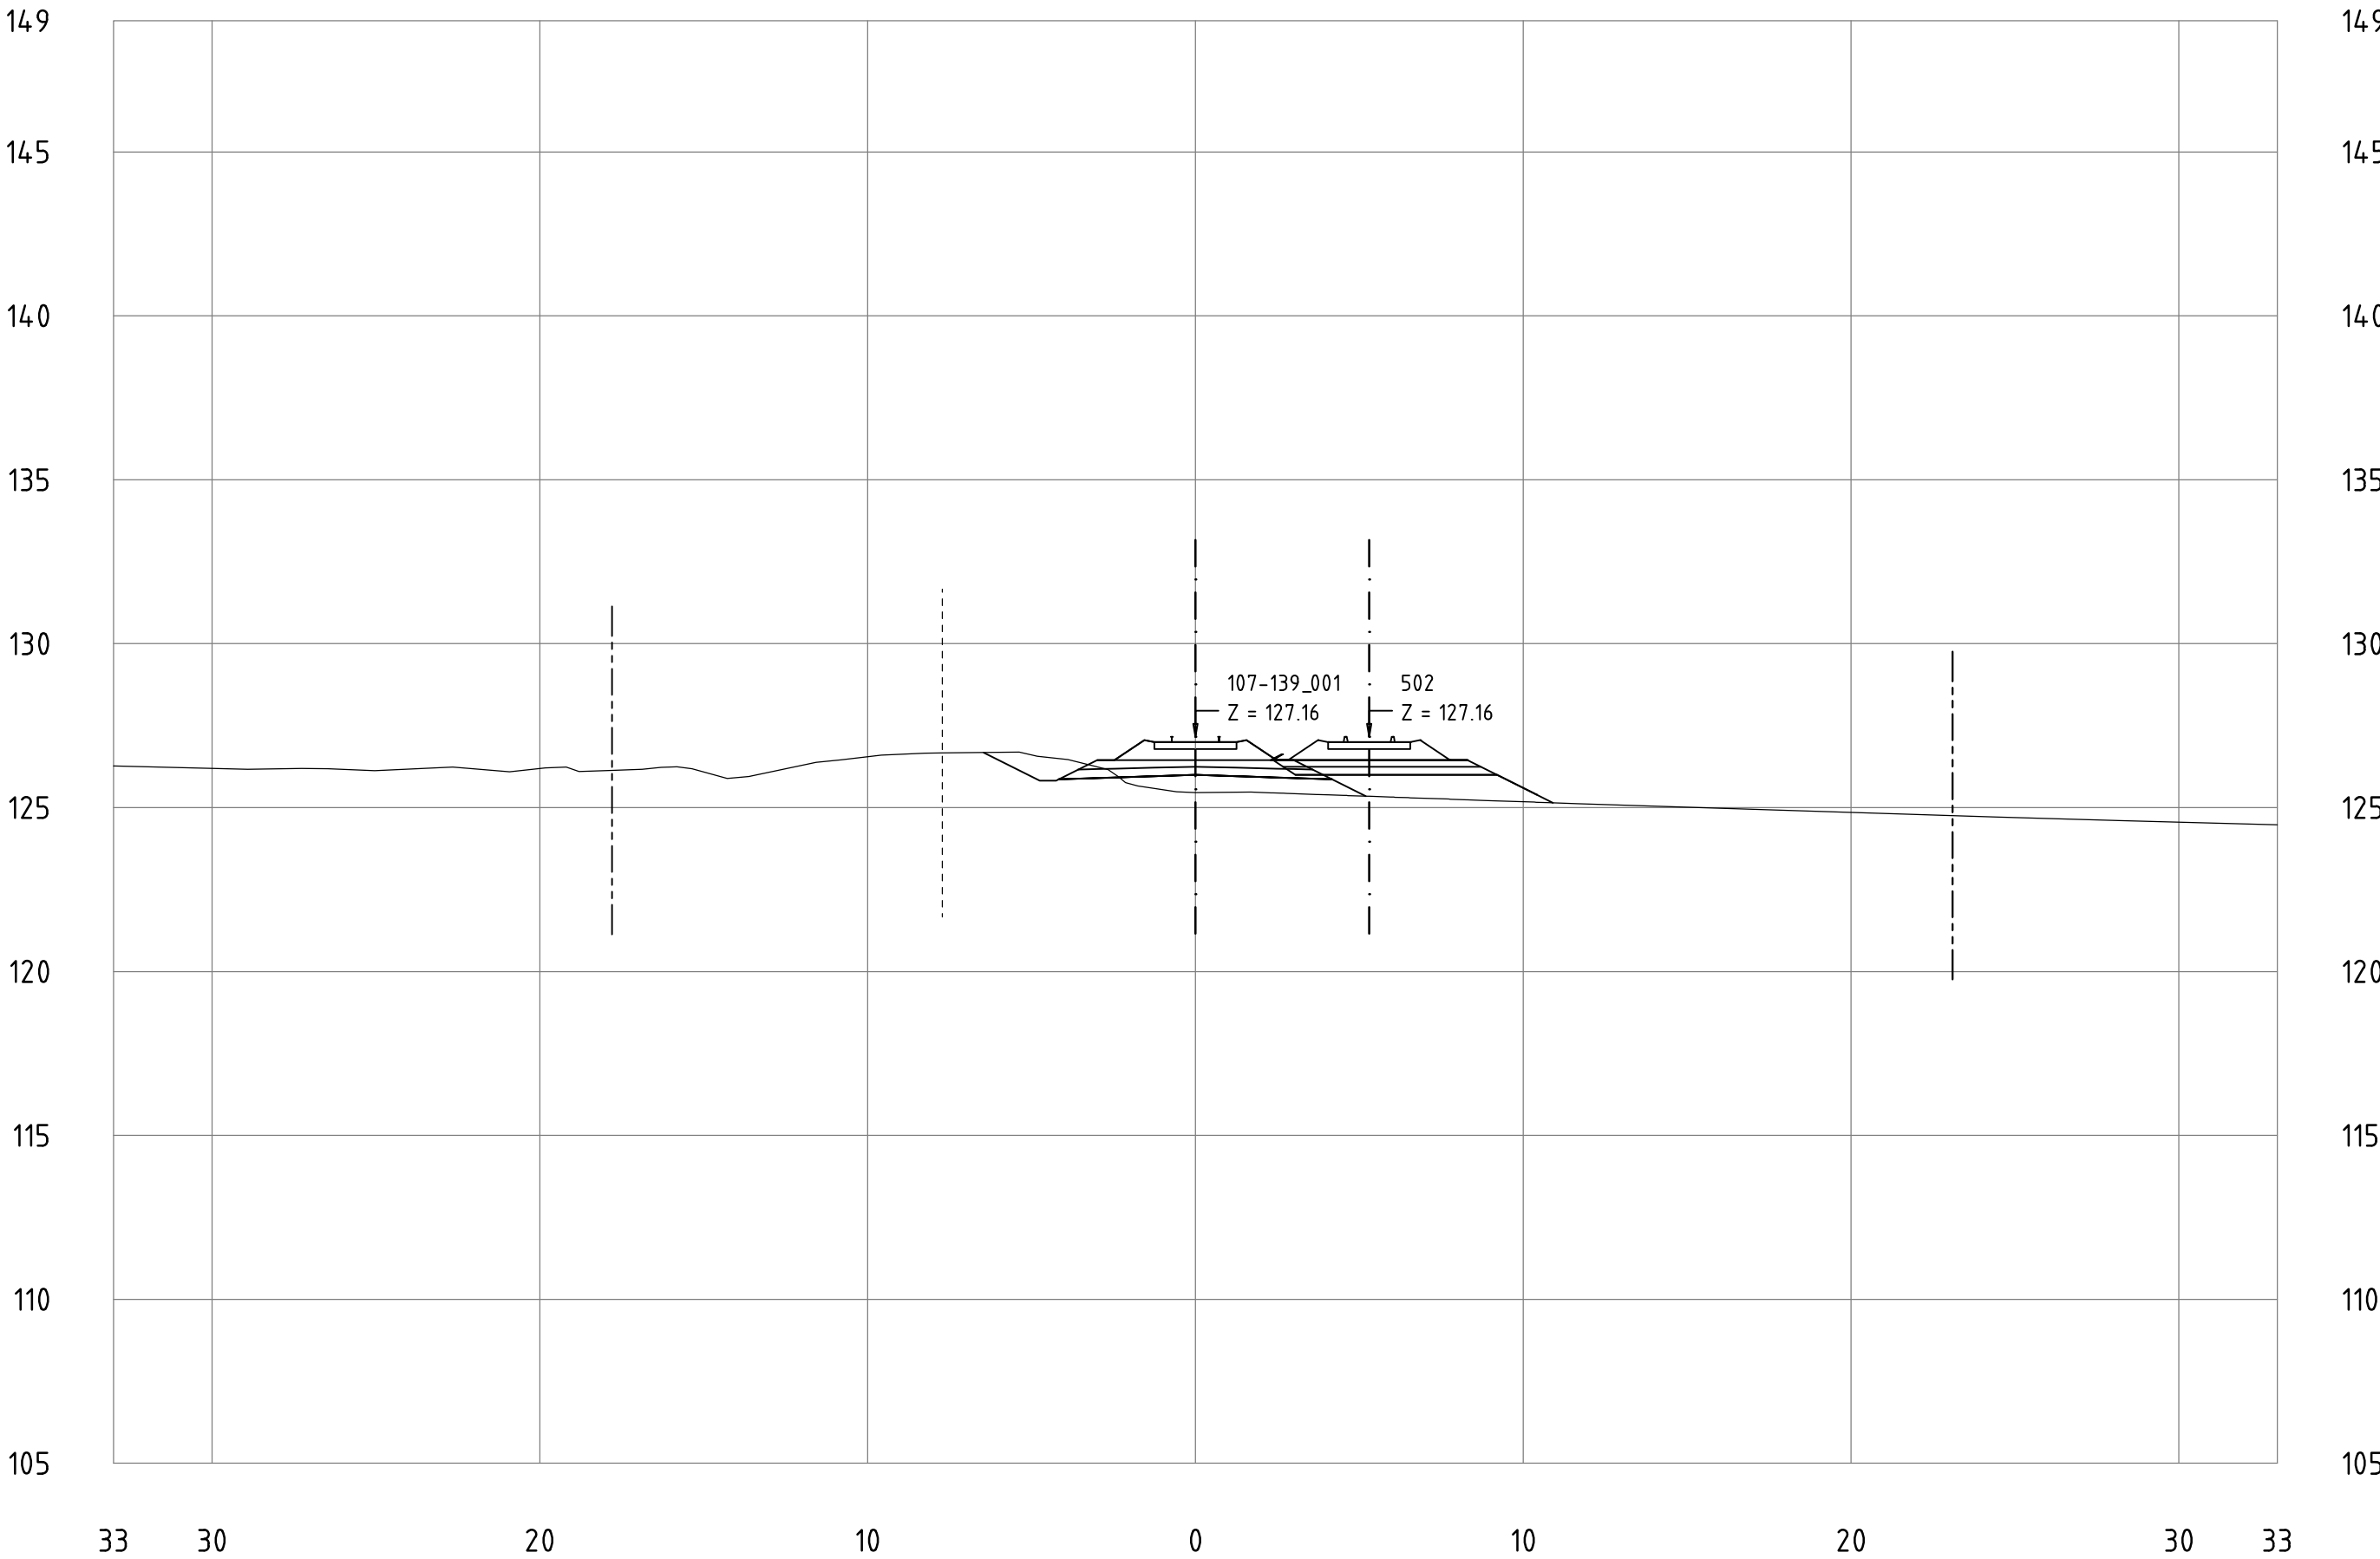


Correction 19.1.2018: second track of the meeting station added

Railway Project

Technical cross-sections 1:200
All dimensions in meters

- Center line of new Railway track
- Center line of existing railway
- Railway Area borderline

107-139_001
KM 124+000

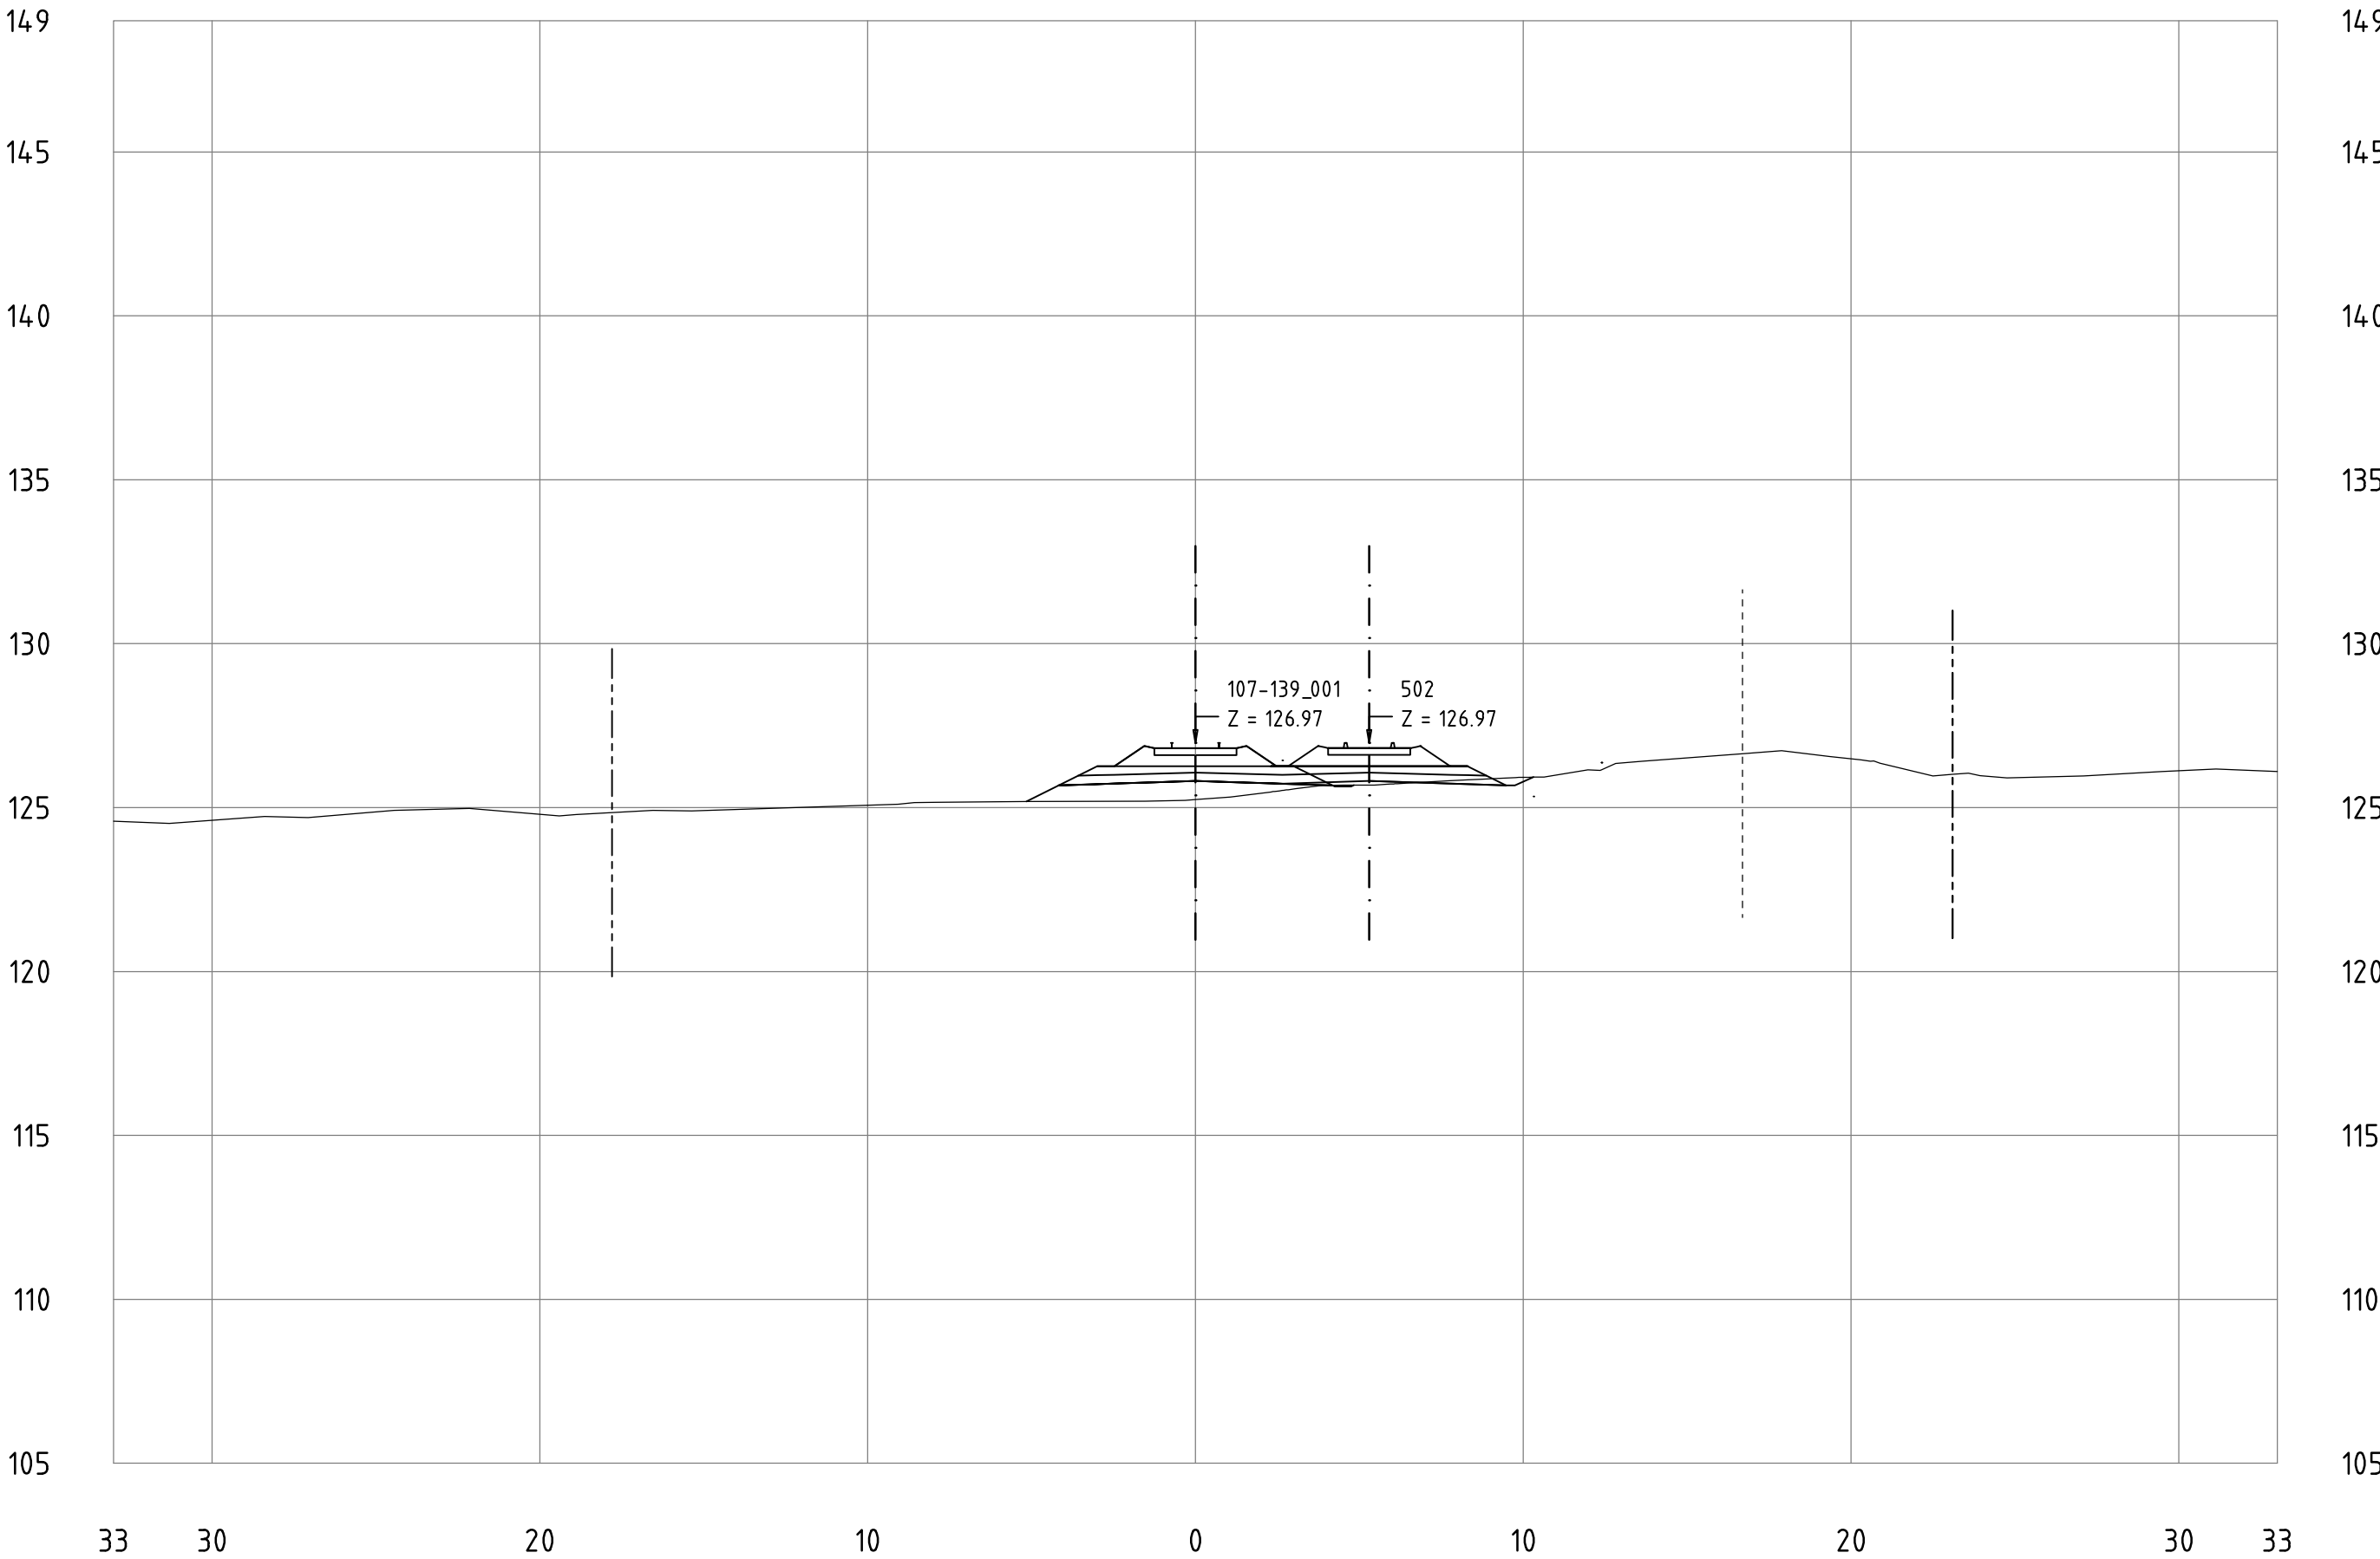


Correction 19.1.2018: second track of the meeting station added

Railway Project

Technical cross-sections 1:200
All dimensions in meters

- Center line of new Railway track
- Center line of existing railway
- Railway Area borderline

107-139_001
KM 124+100

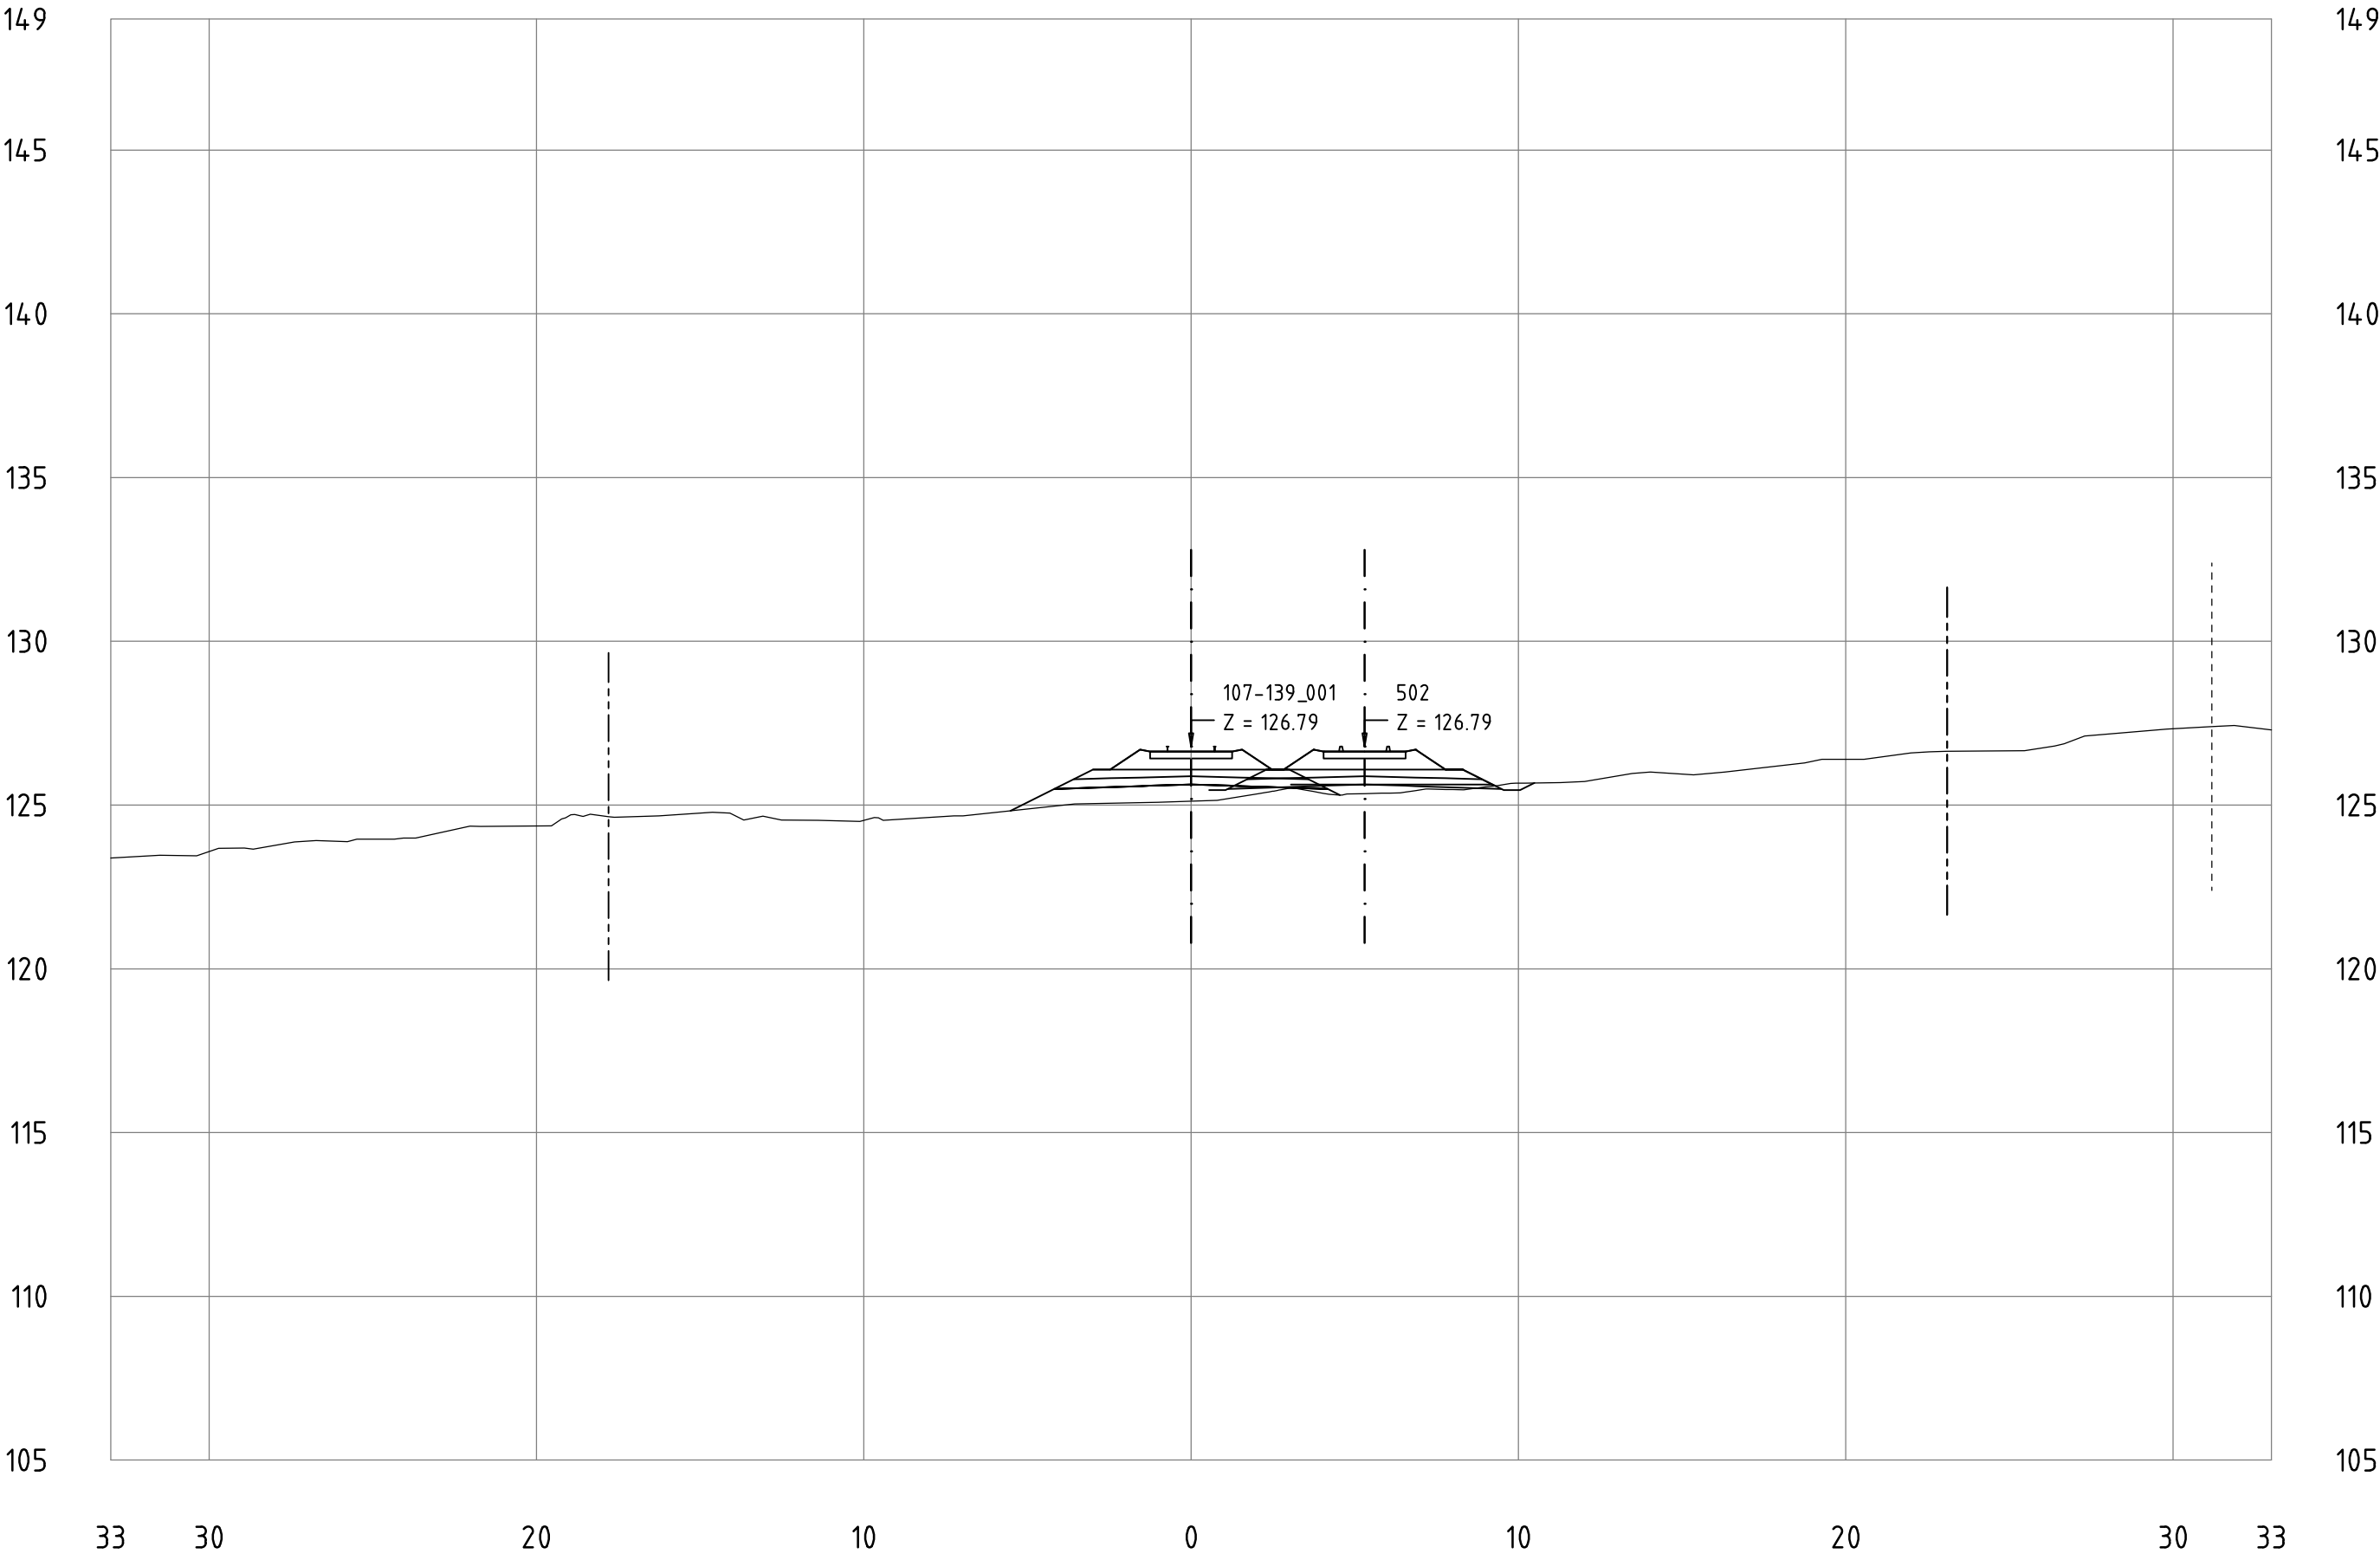


Correction 19.1.2018: second track of the meeting station added

Railway Project

Technical cross-sections 1:200
All dimensions in meters

- Center line of new Railway track
- Center line of existing railway
- Railway Area borderline

107-139_001
KM 124+200

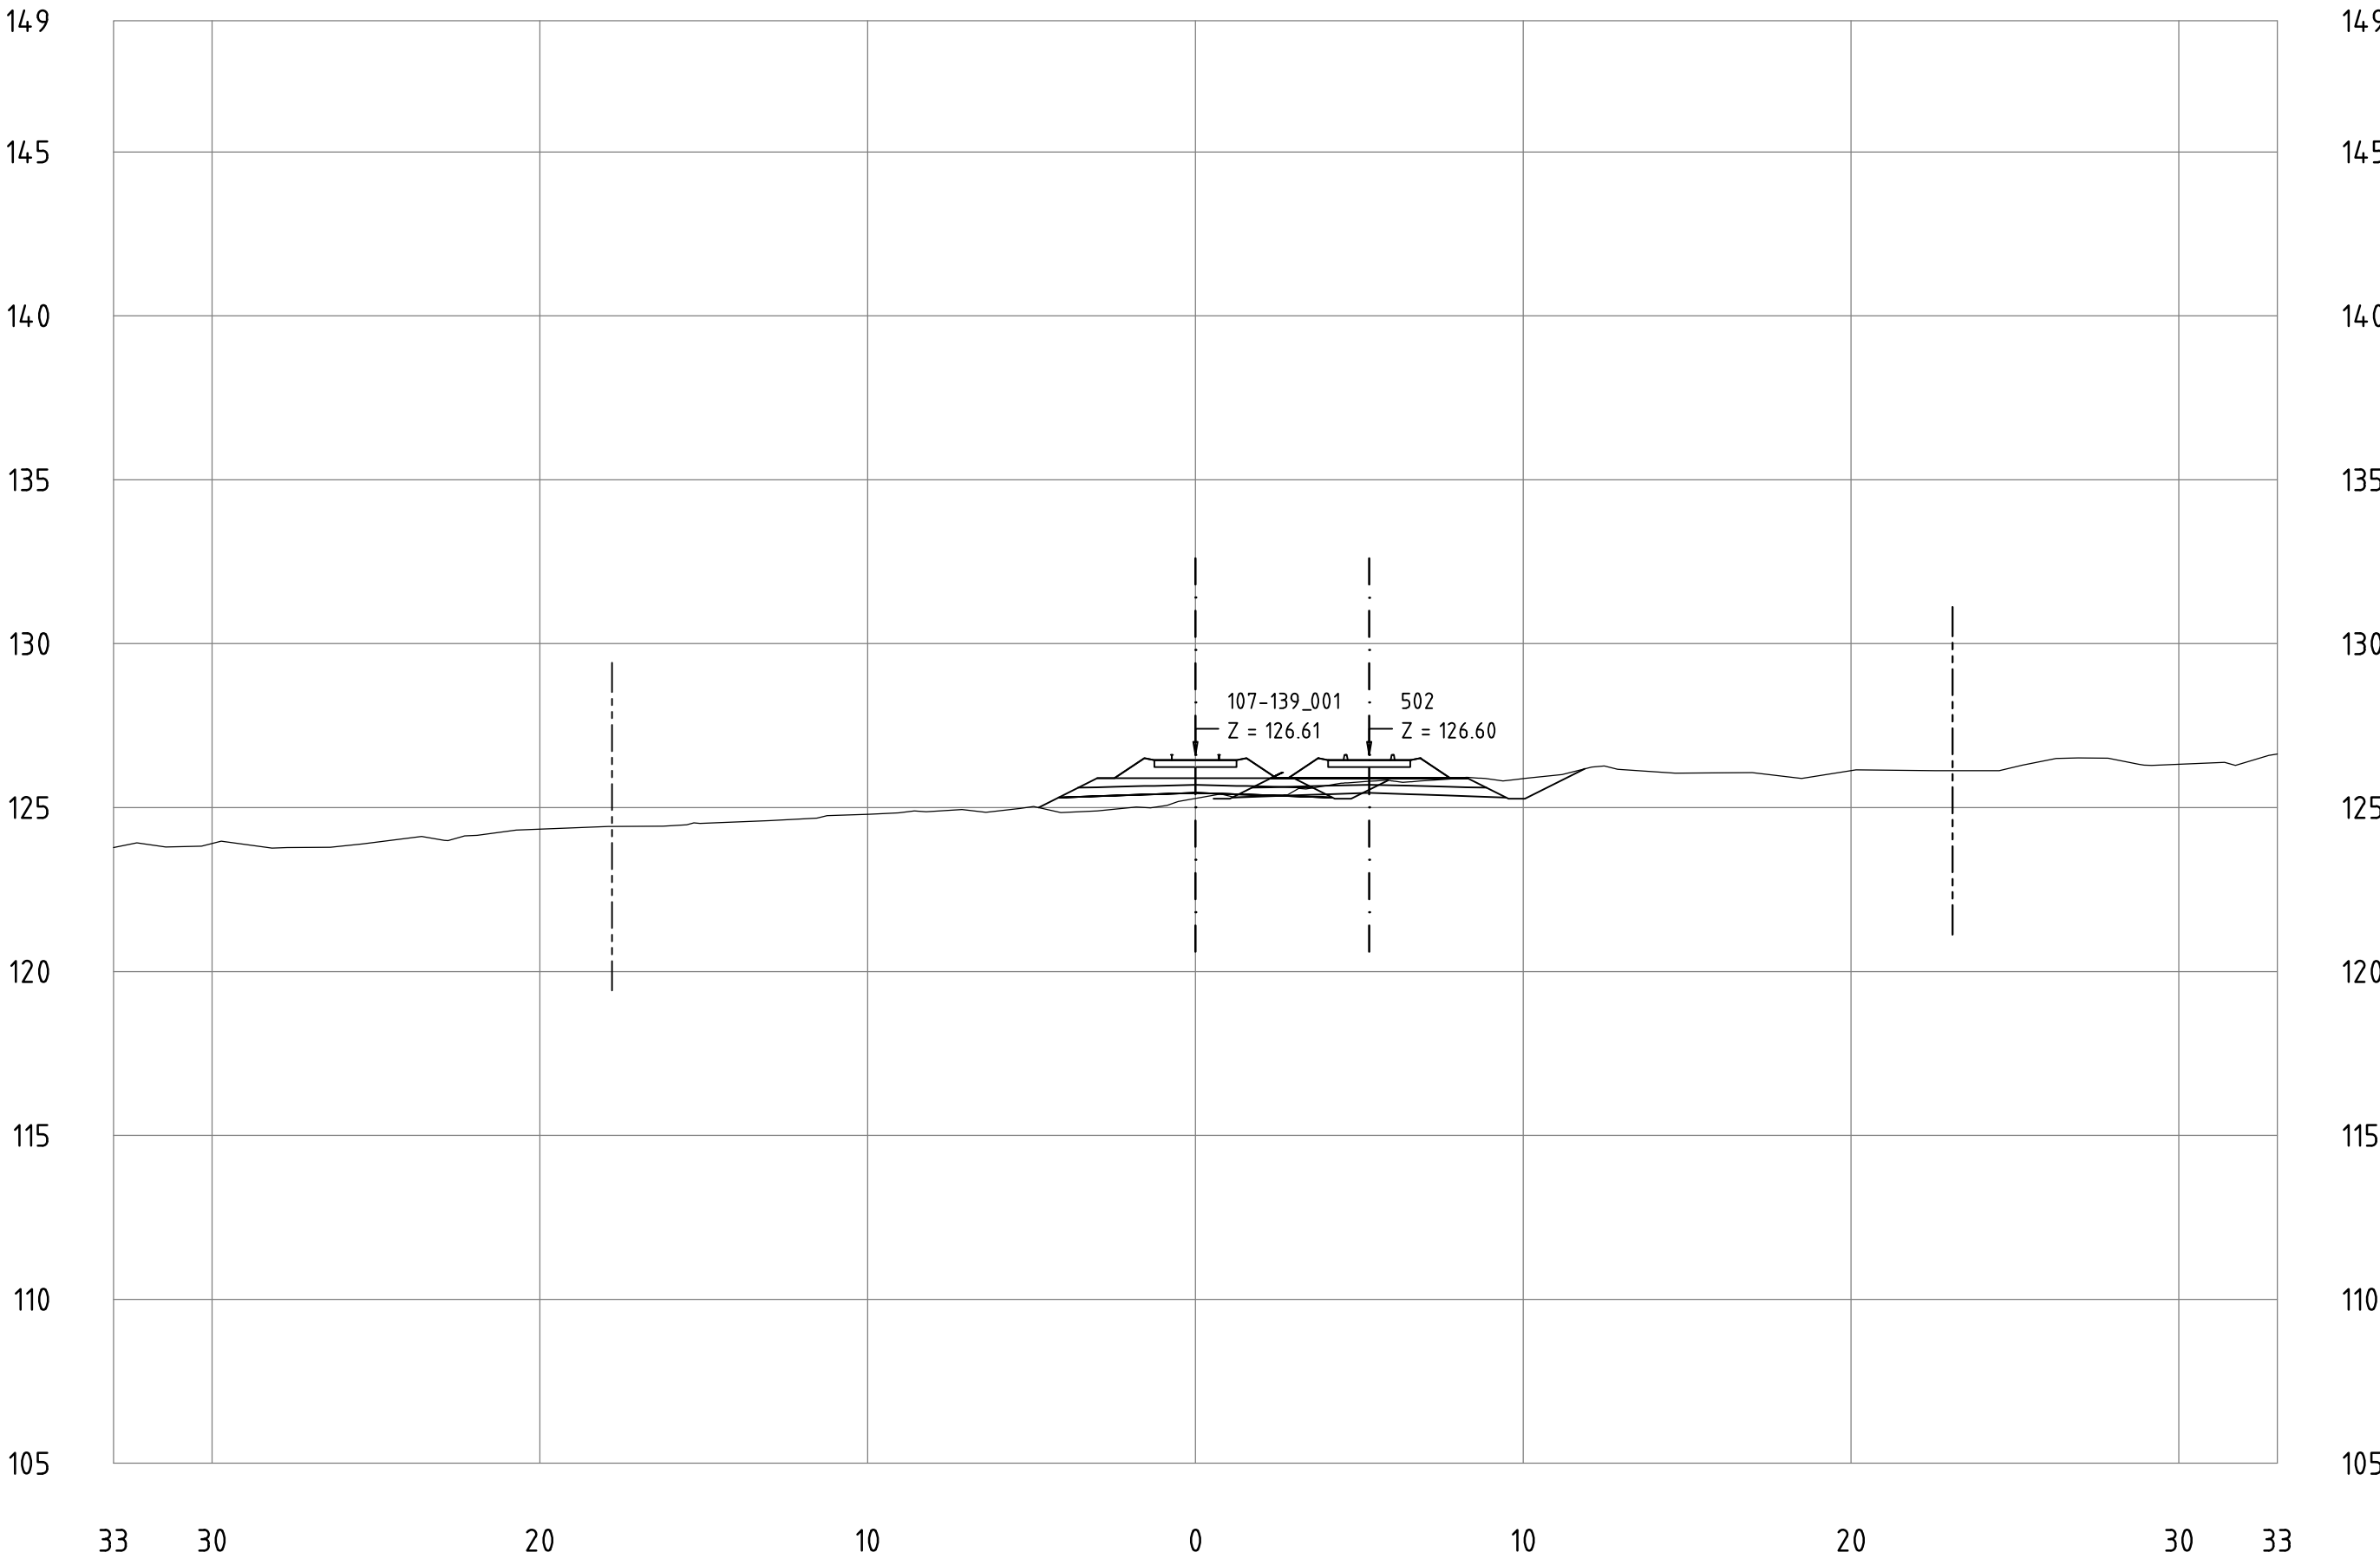


Correction 19.1.2018: second track of the meeting station added

Railway Project

Technical cross-sections 1:200
All dimensions in meters

- Center line of new Railway track
- Center line of existing railway
- Railway Area borderline

107-139_001
KM 124+300

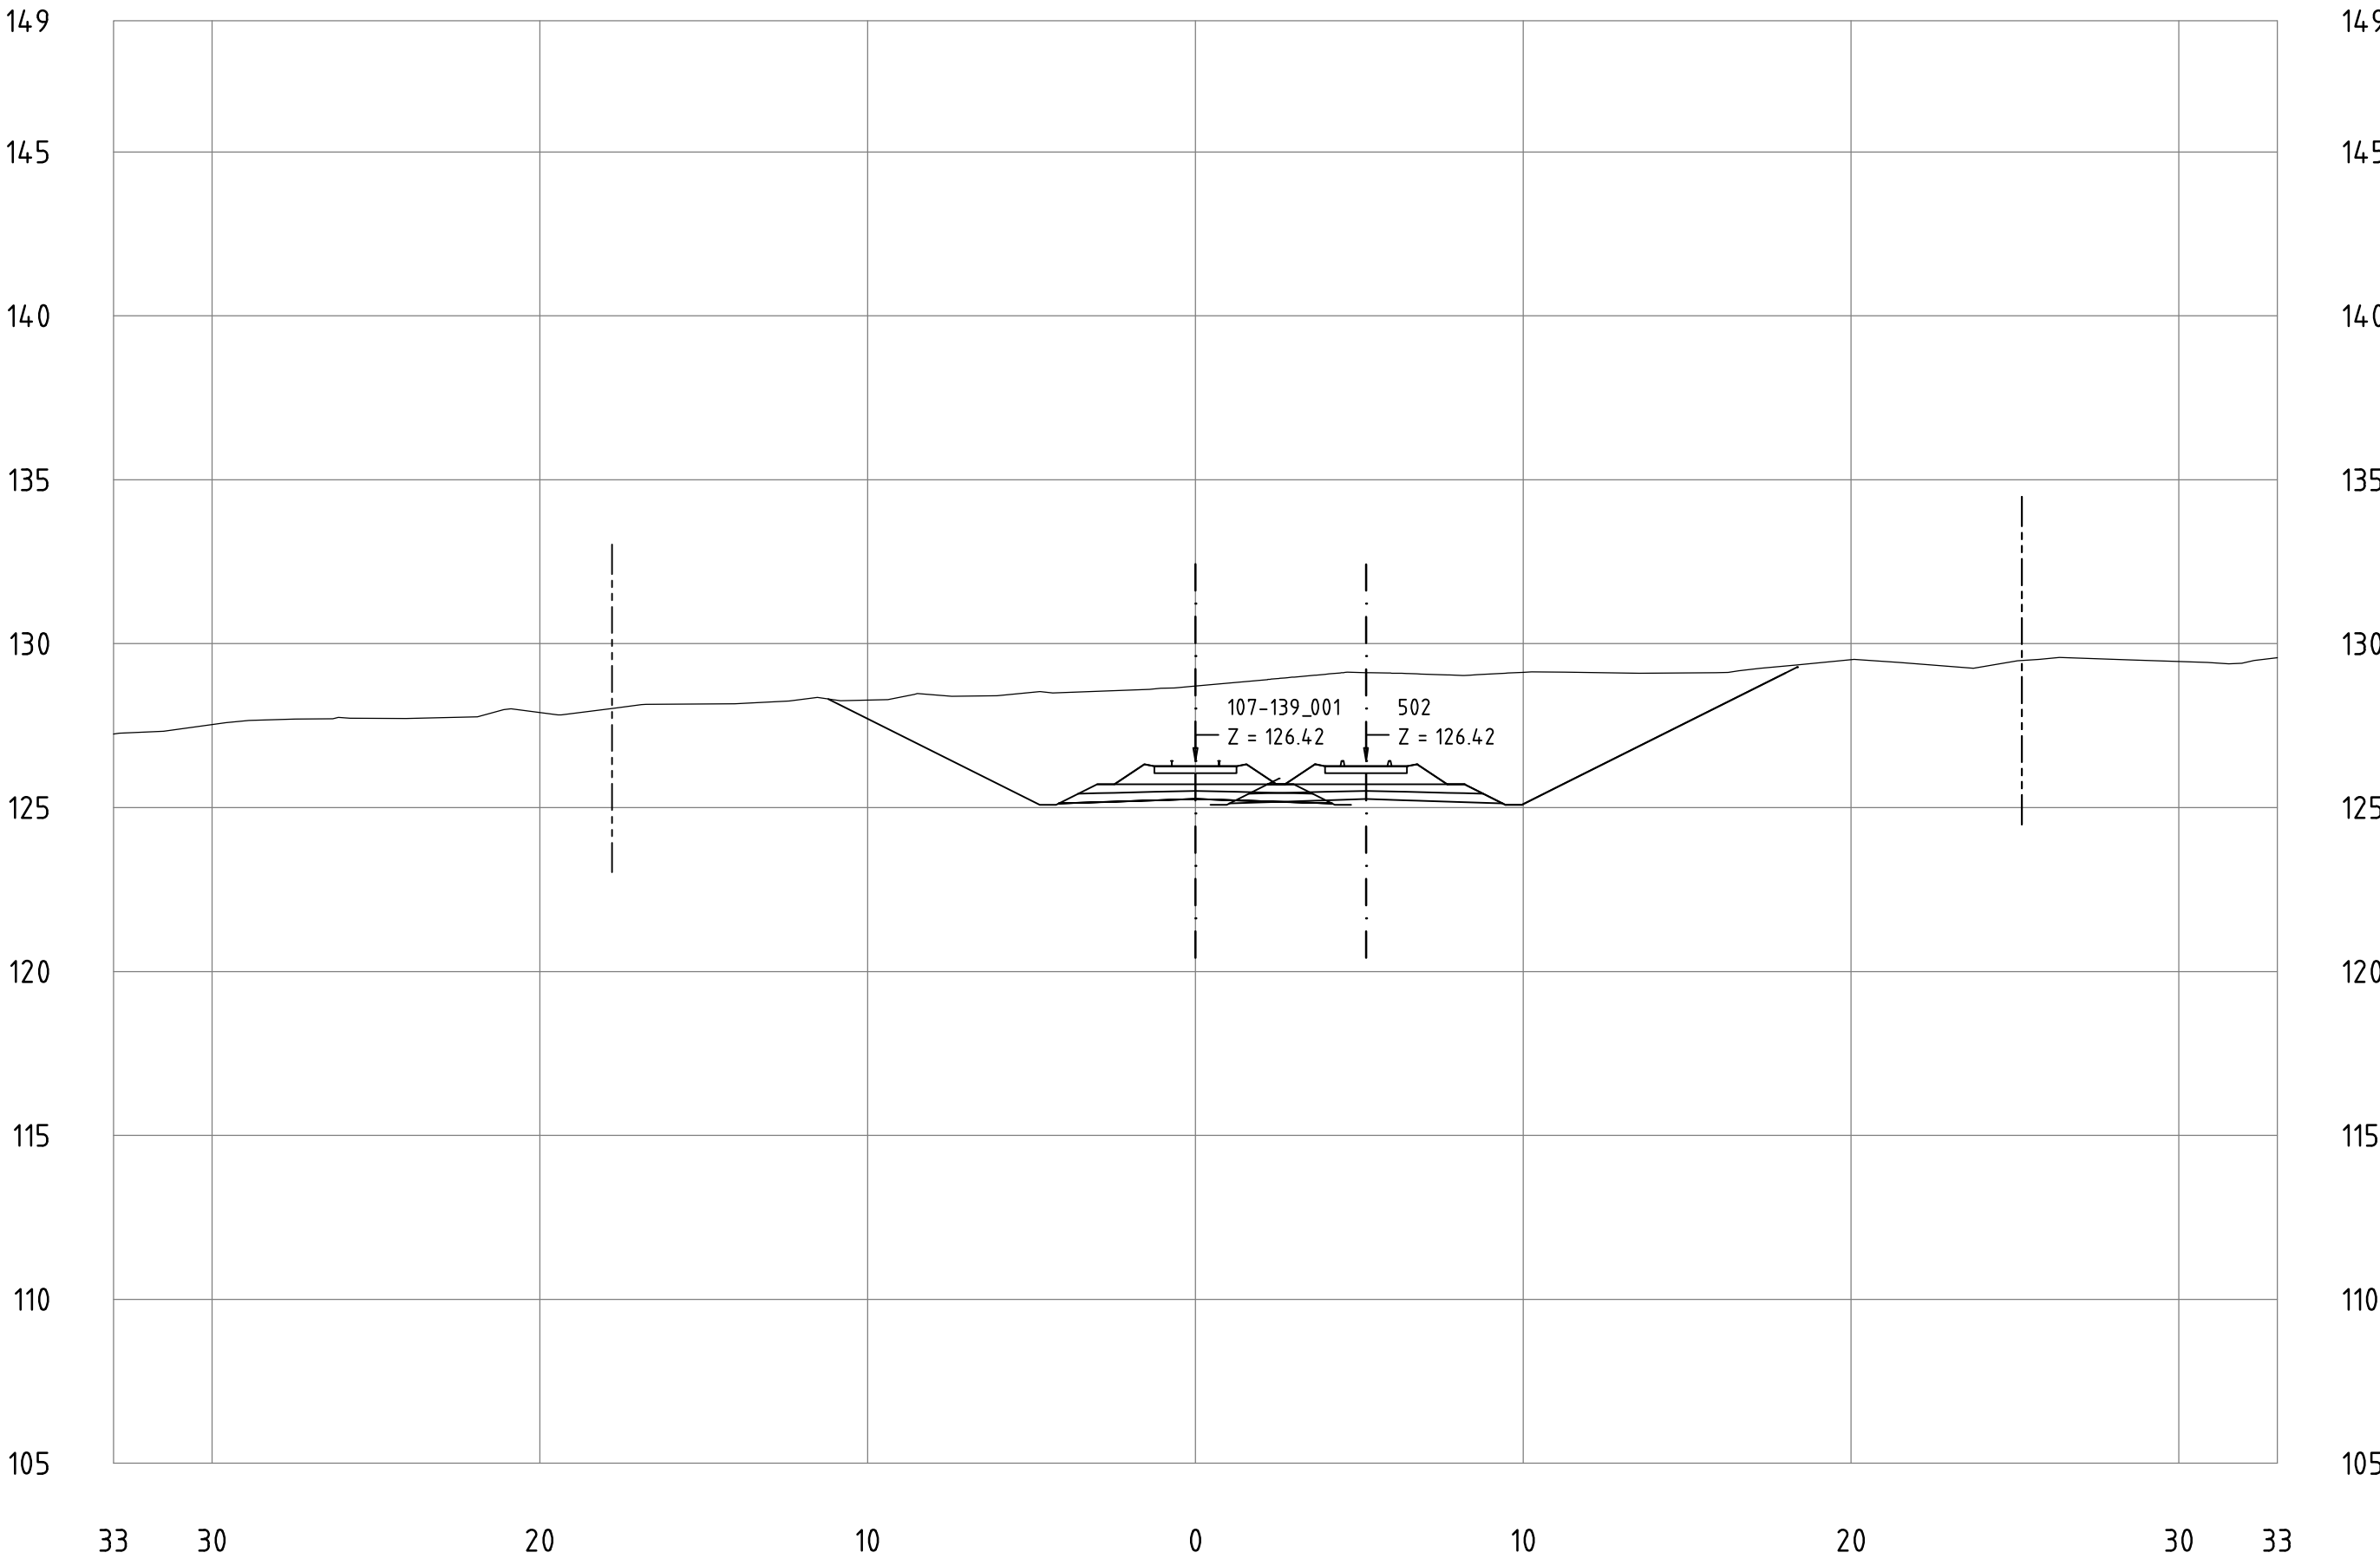


Correction 19.1.2018: second track of the meeting station added


Railway Project

Technical cross-sections 1:200
All dimensions in meters

- Center line of new Railway track
- Center line of existing railway
- Railway Area borderline


107-139_001
KM 124+400

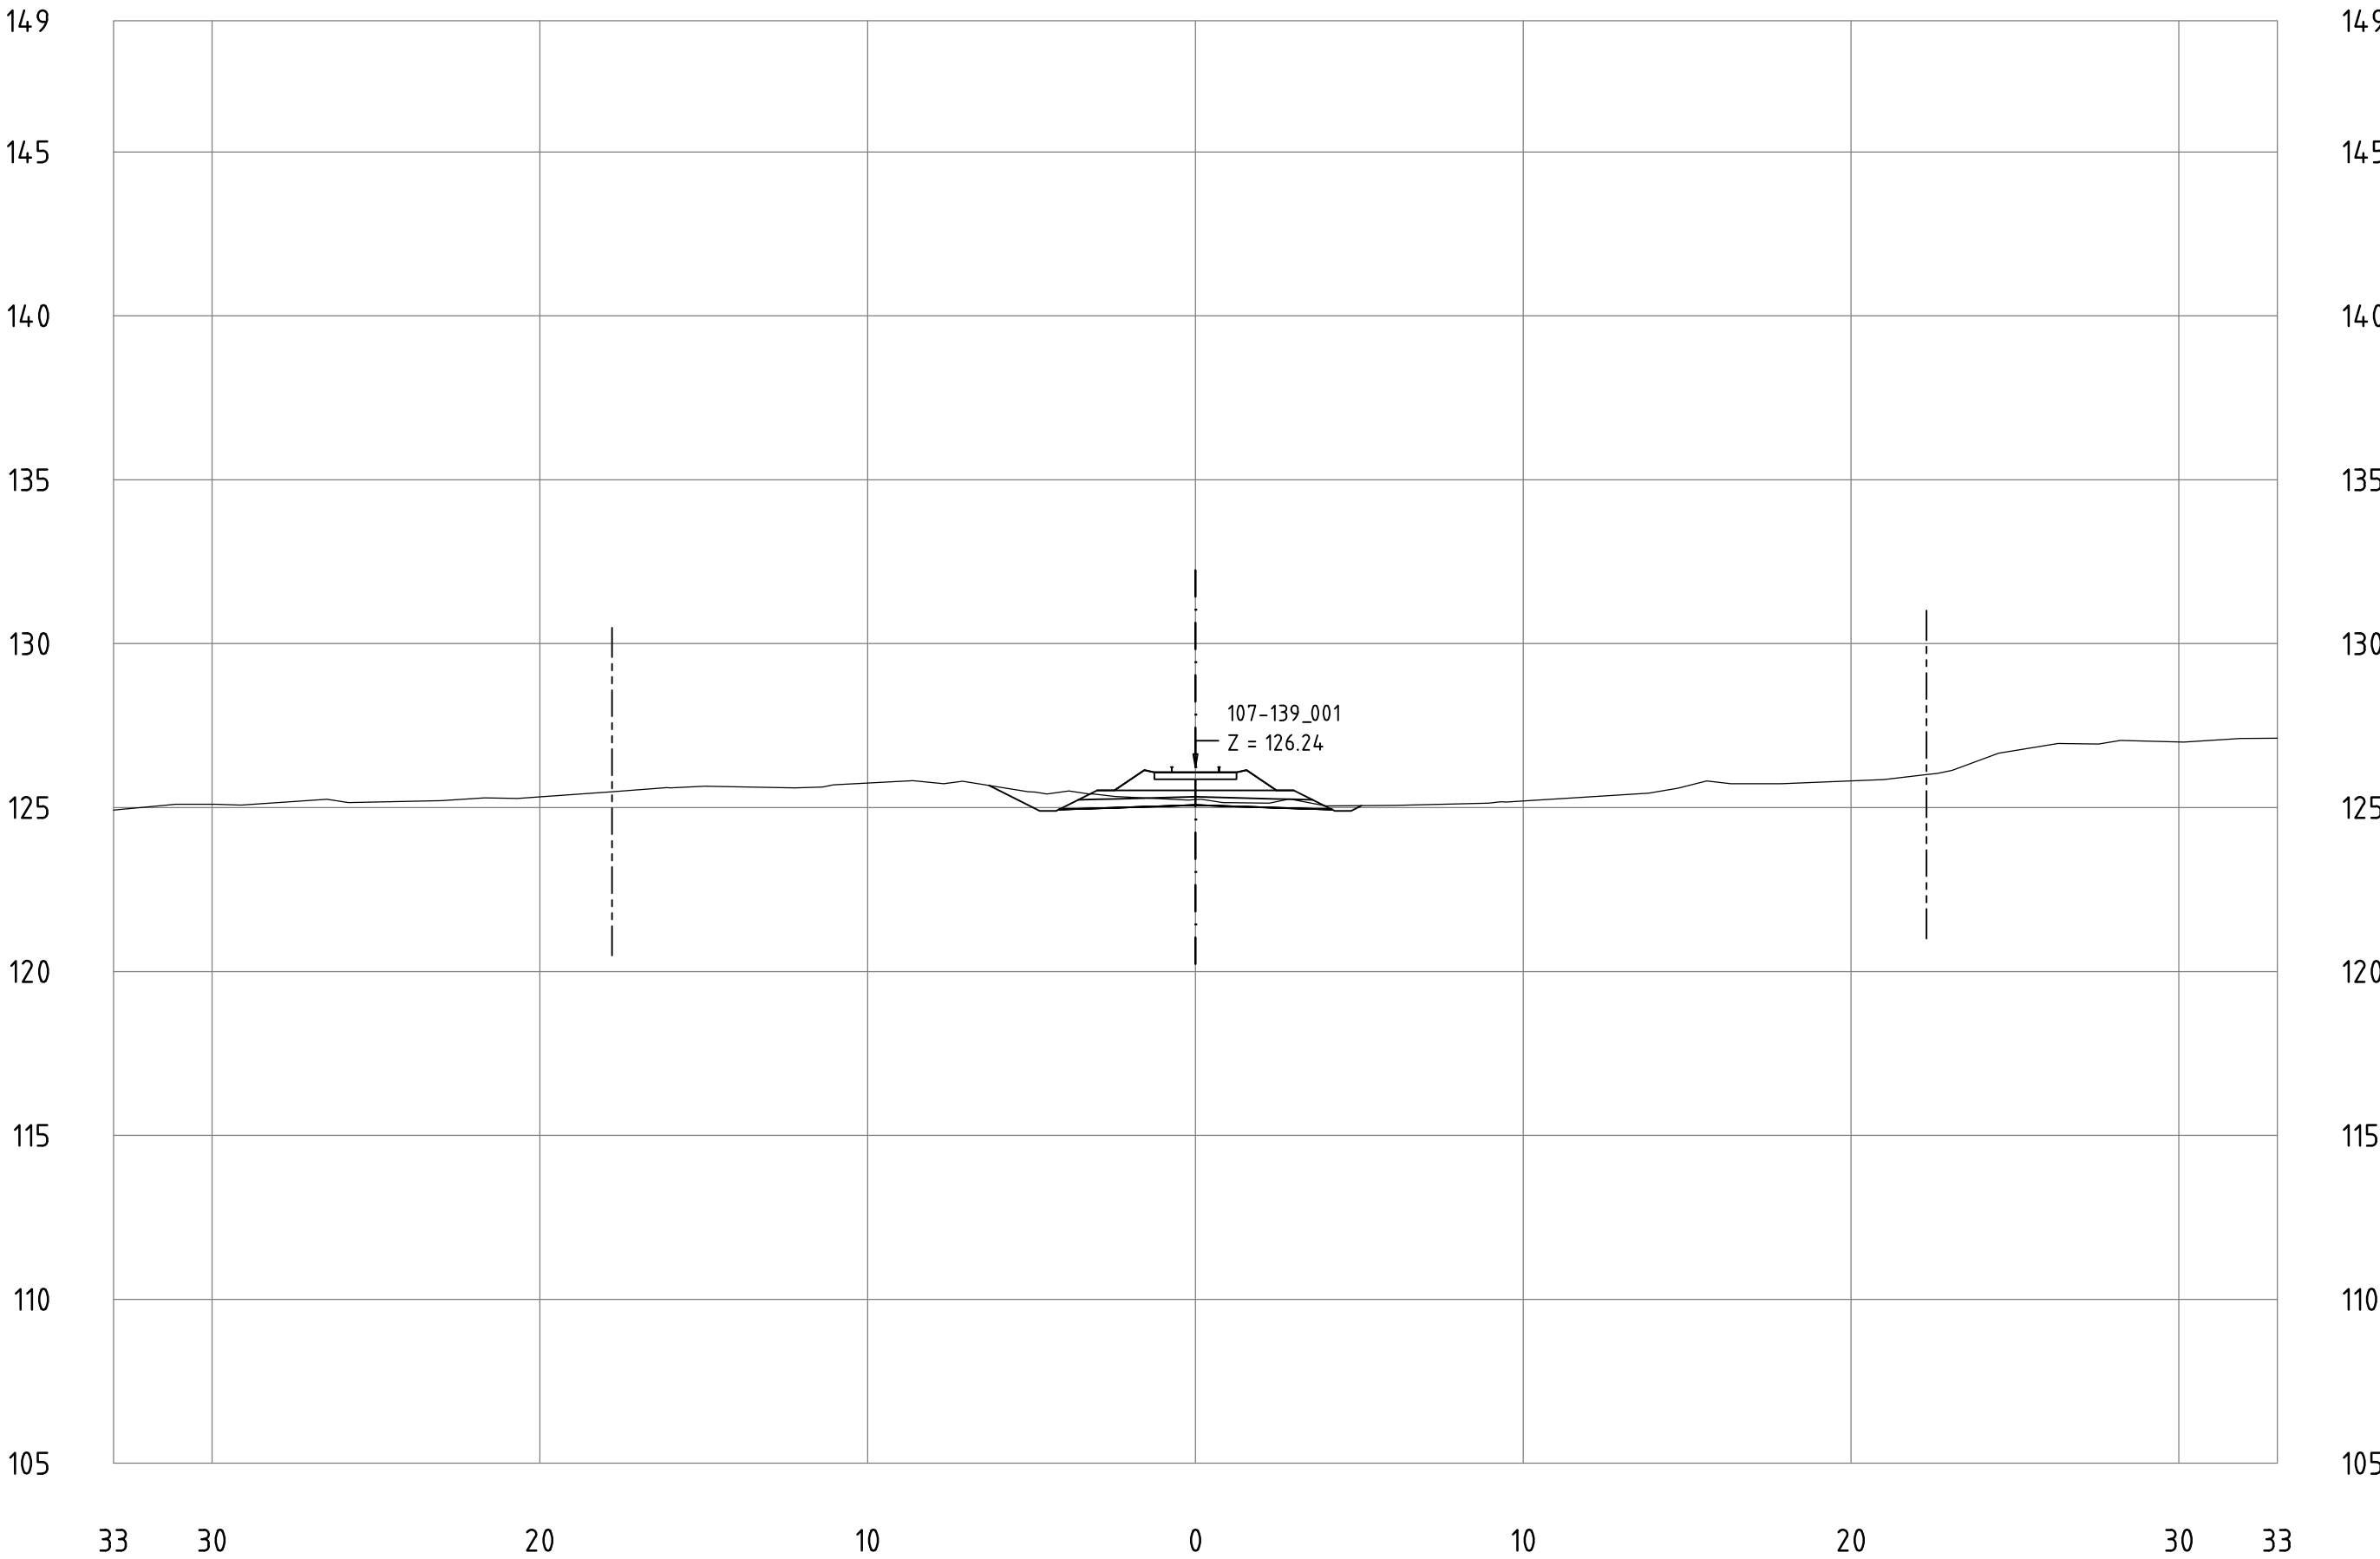

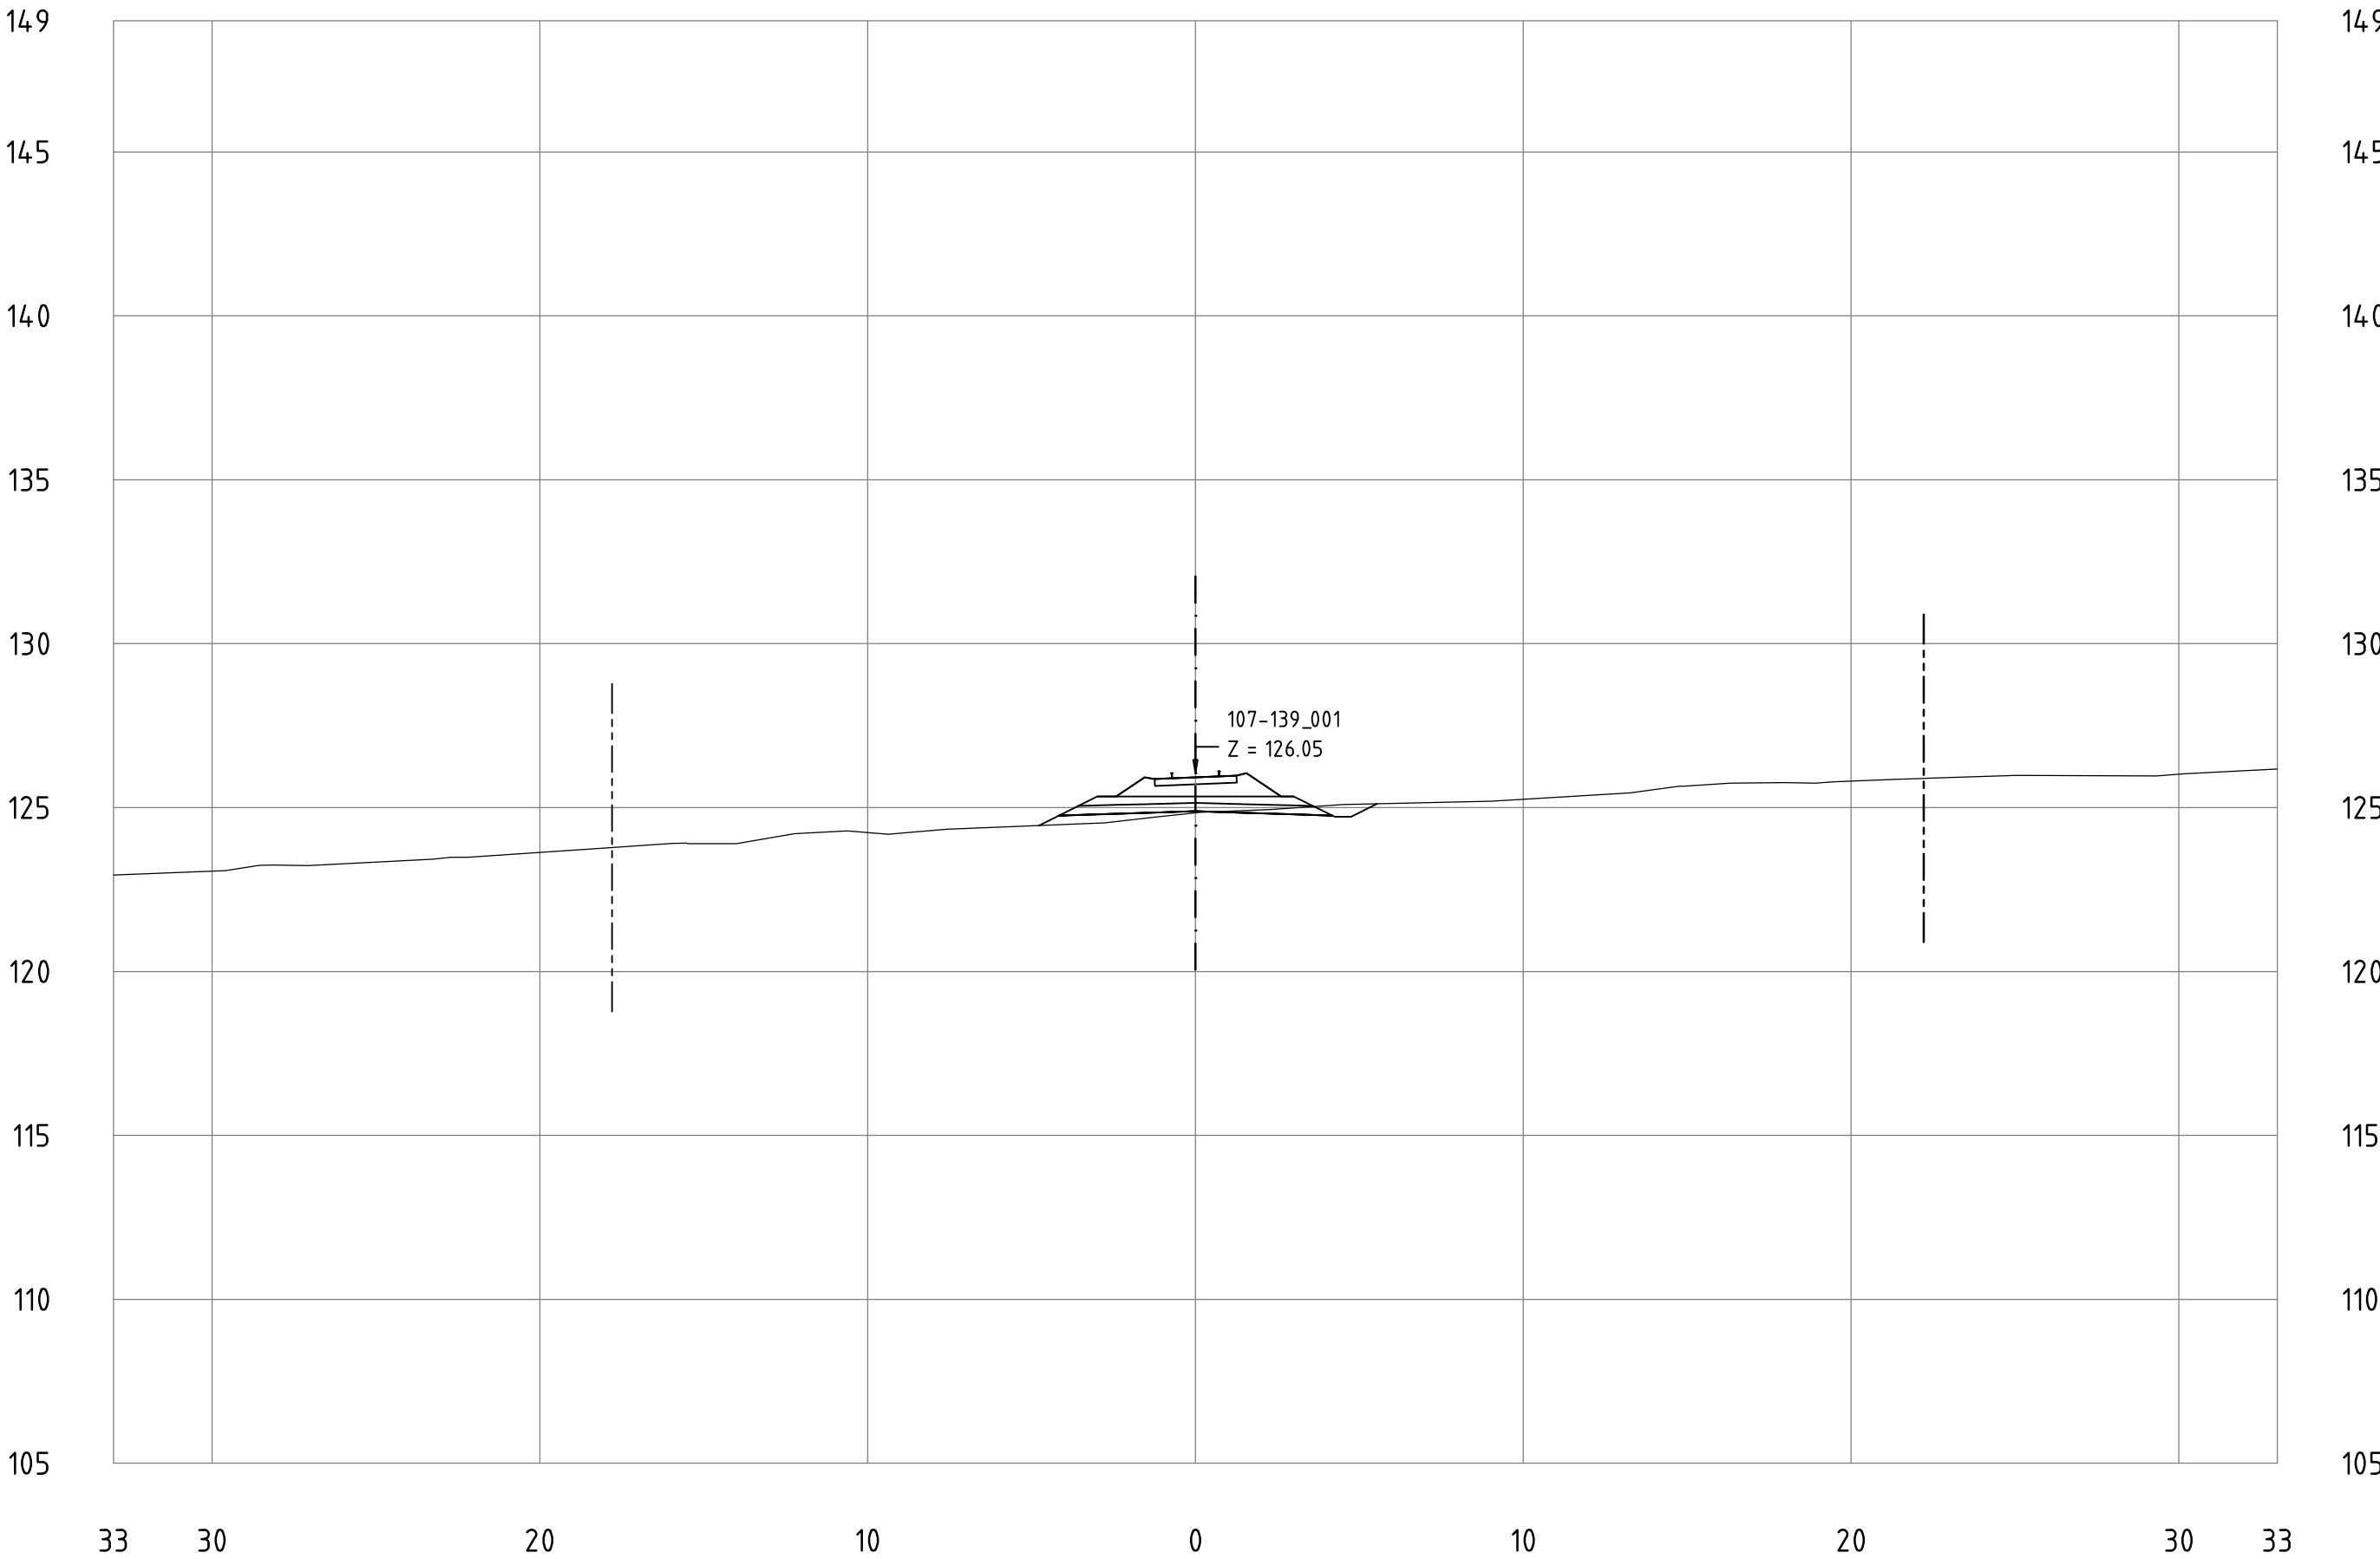

Technical cross-sections 1:200
All dimensions in meters

107-139_001
KM 124+600

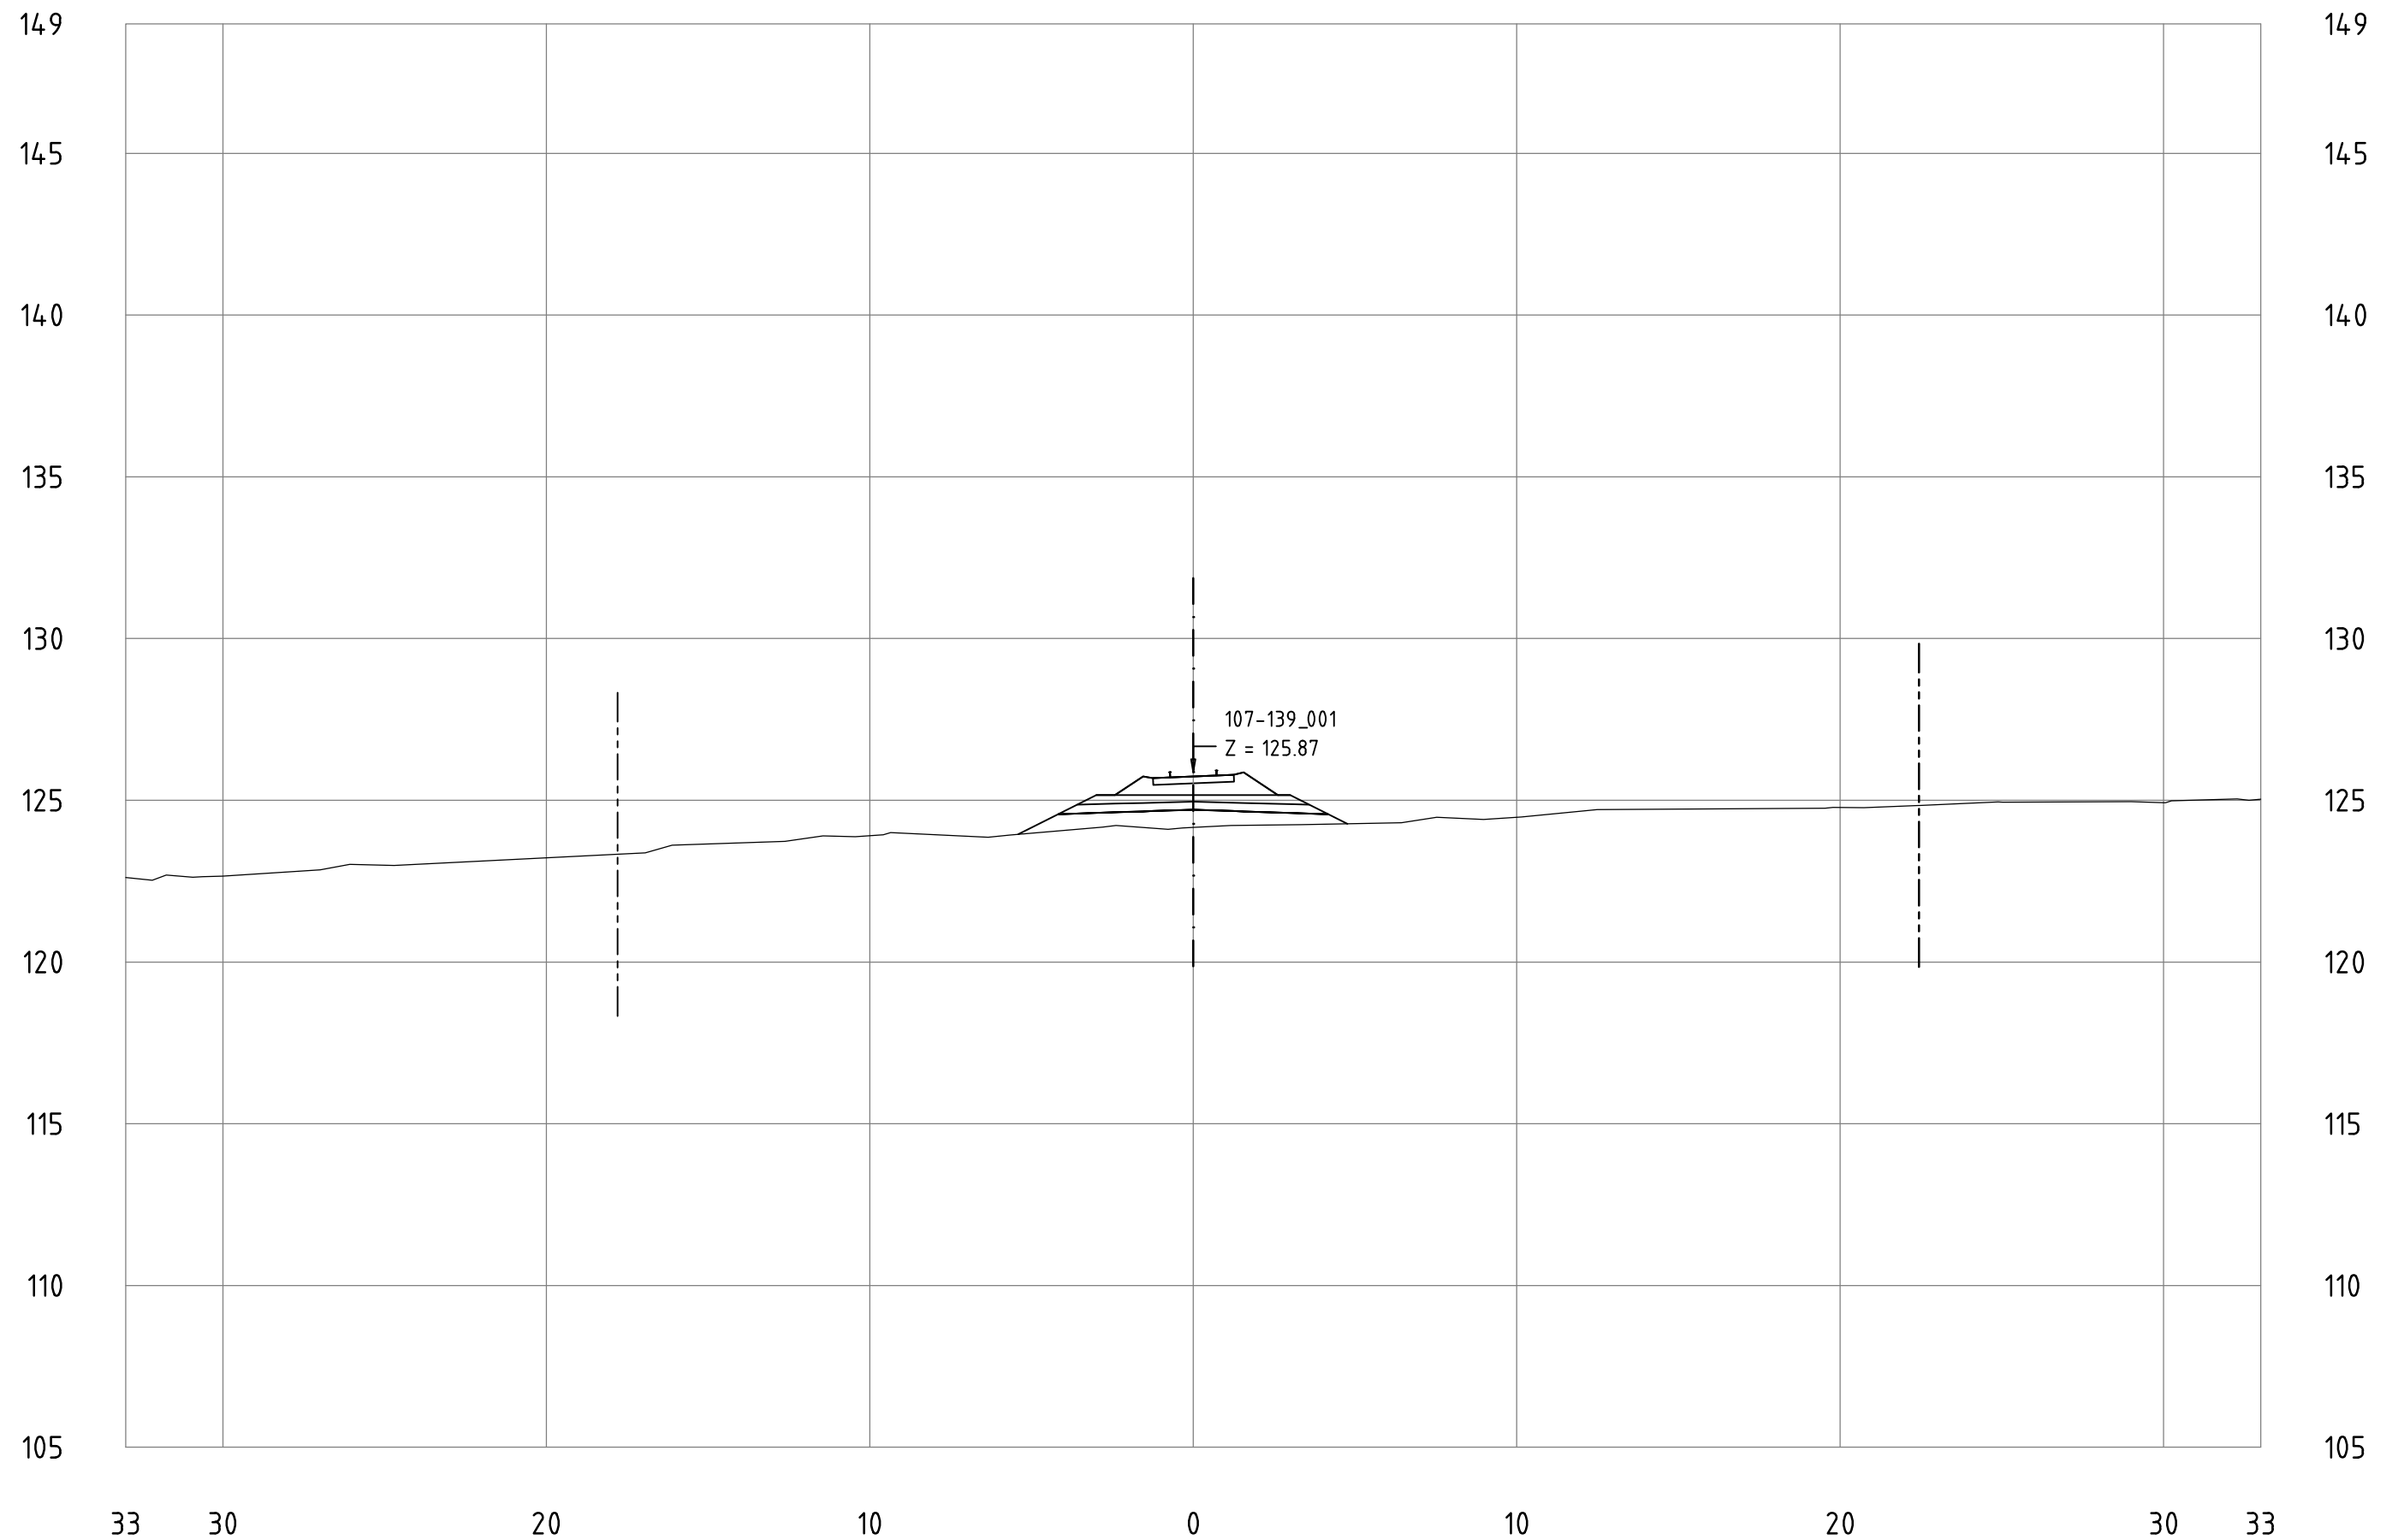


Railway Project

Technical cross-sections 1:200
All dimensions in meters

- Center line of new Railway track
- Center line of existing railway
- Railway Area borderline

107-139_001
KM 124+700

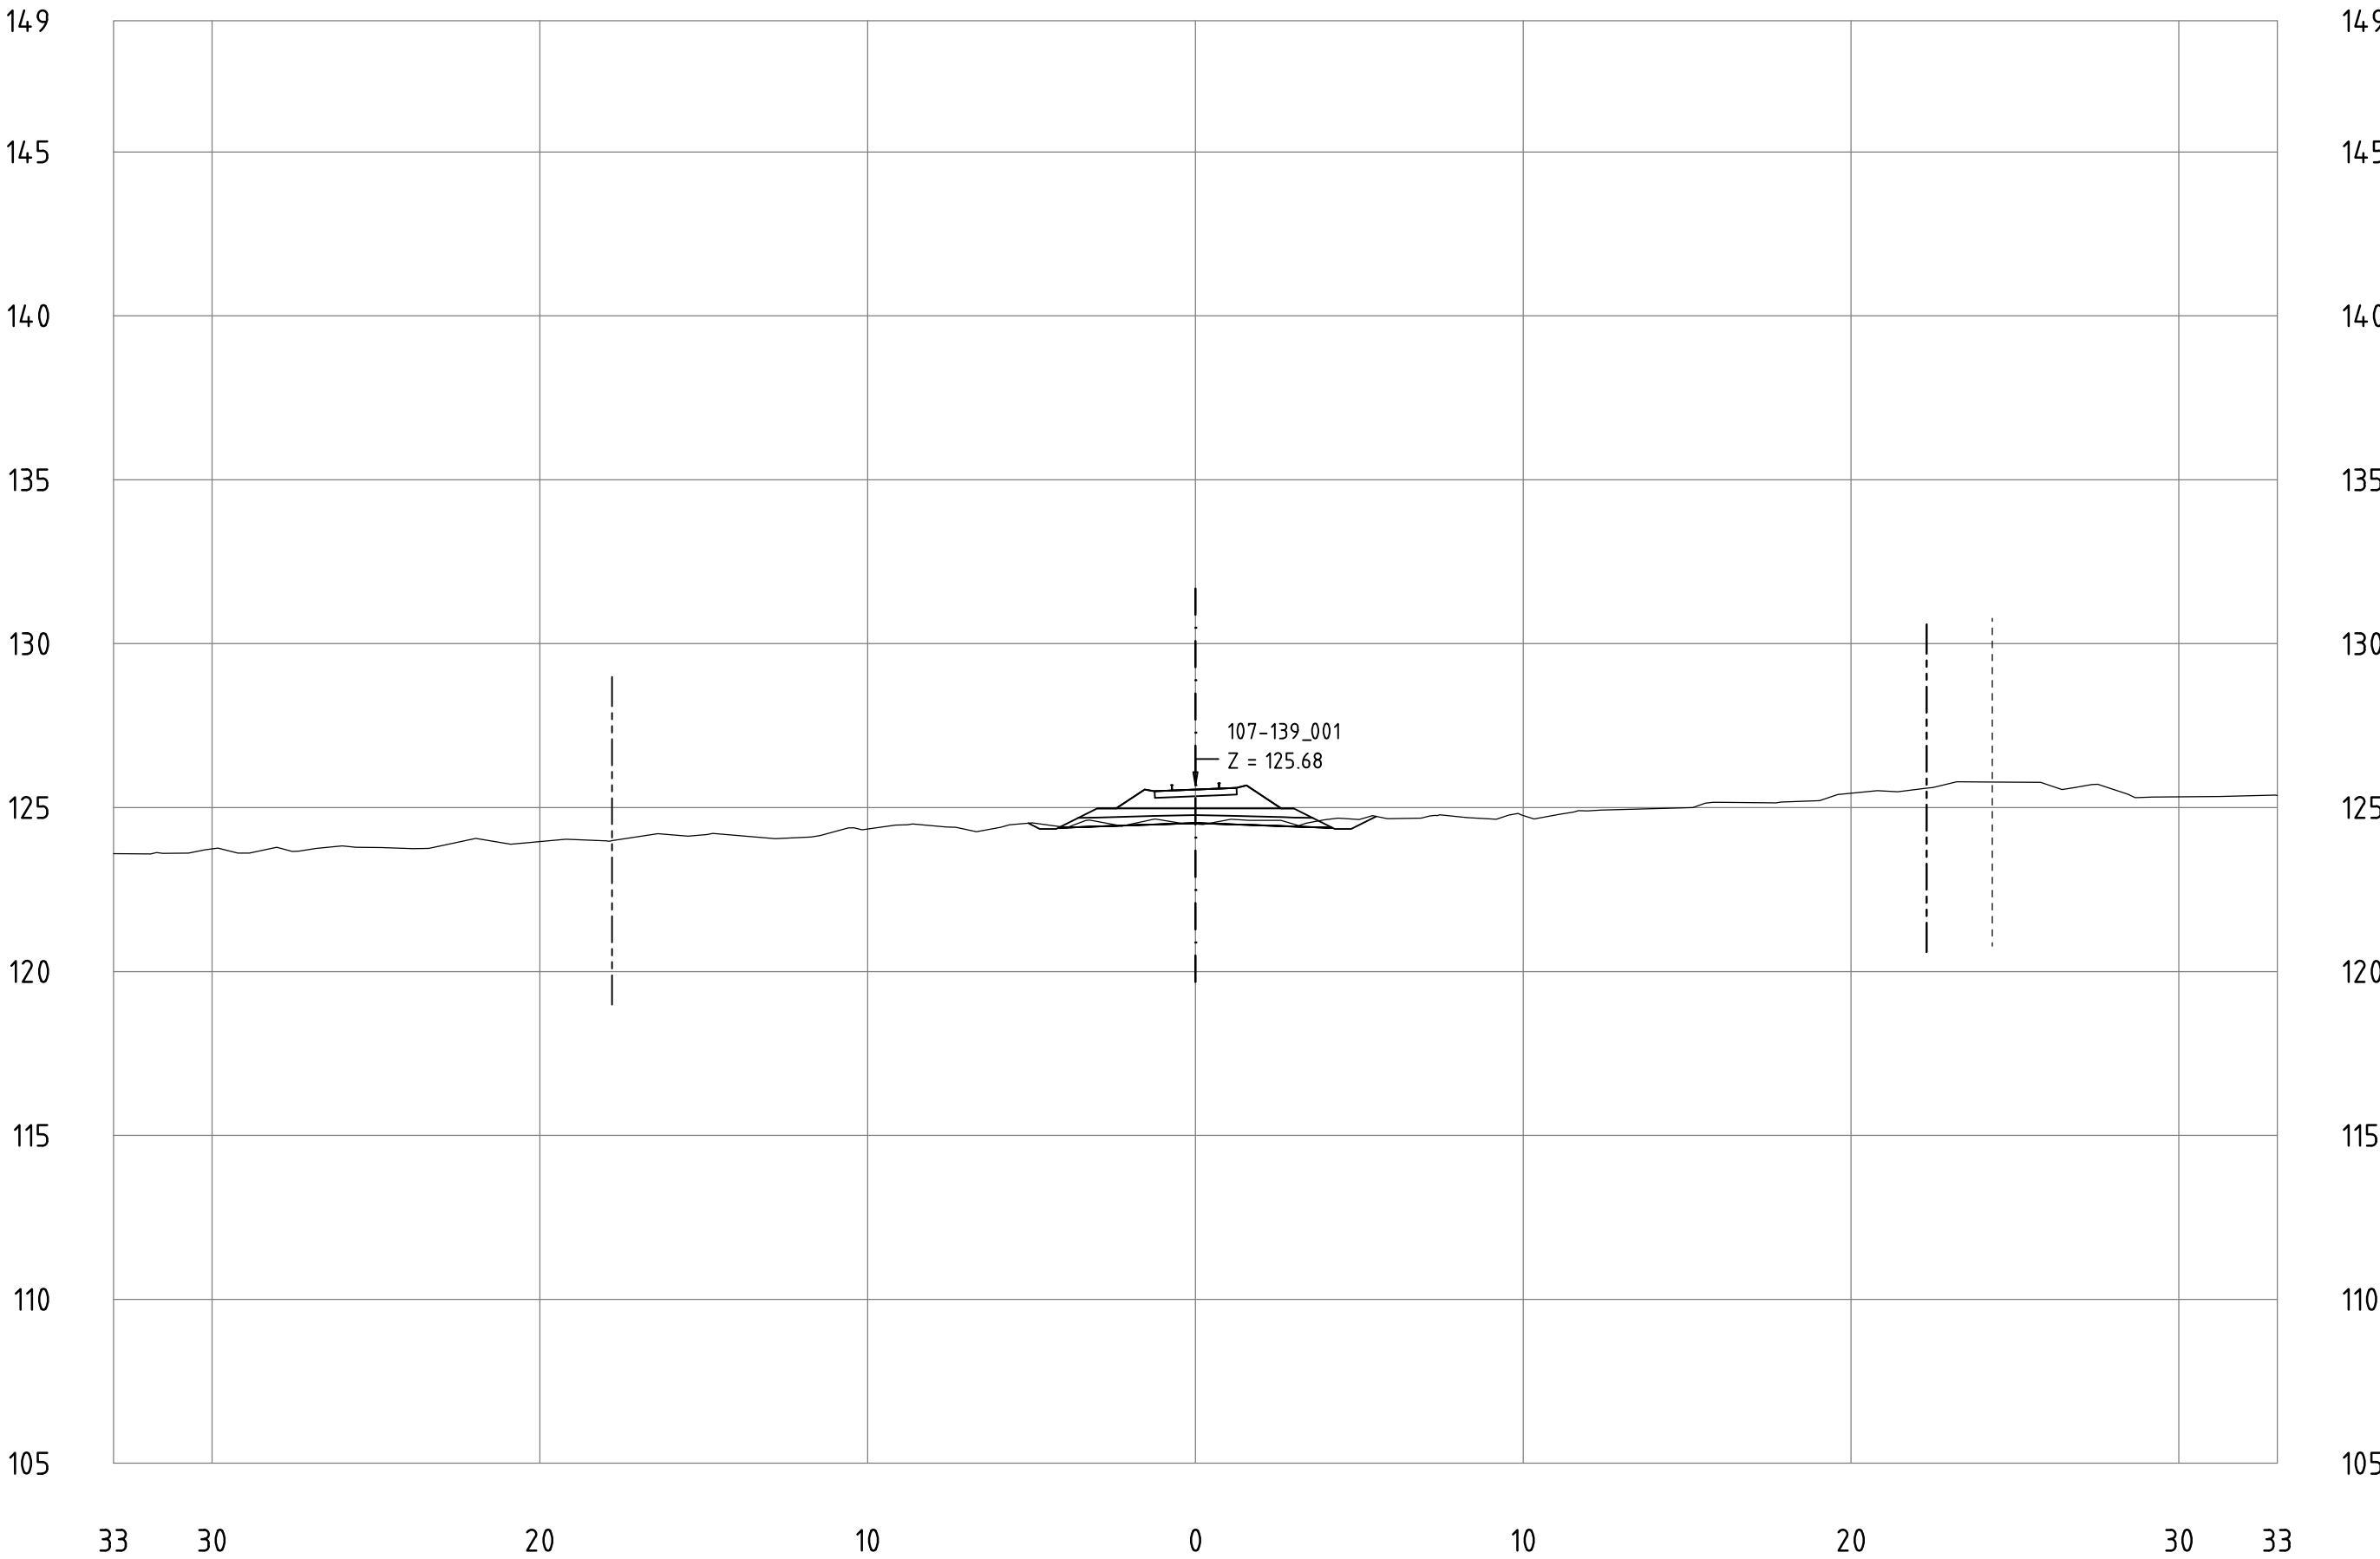


Railway Project

Technical cross-sections 1:200
All dimensions in meters

- Center line of new Railway track
- Center line of existing railway
- Railway Area borderline

107-139_001
KM 124+800

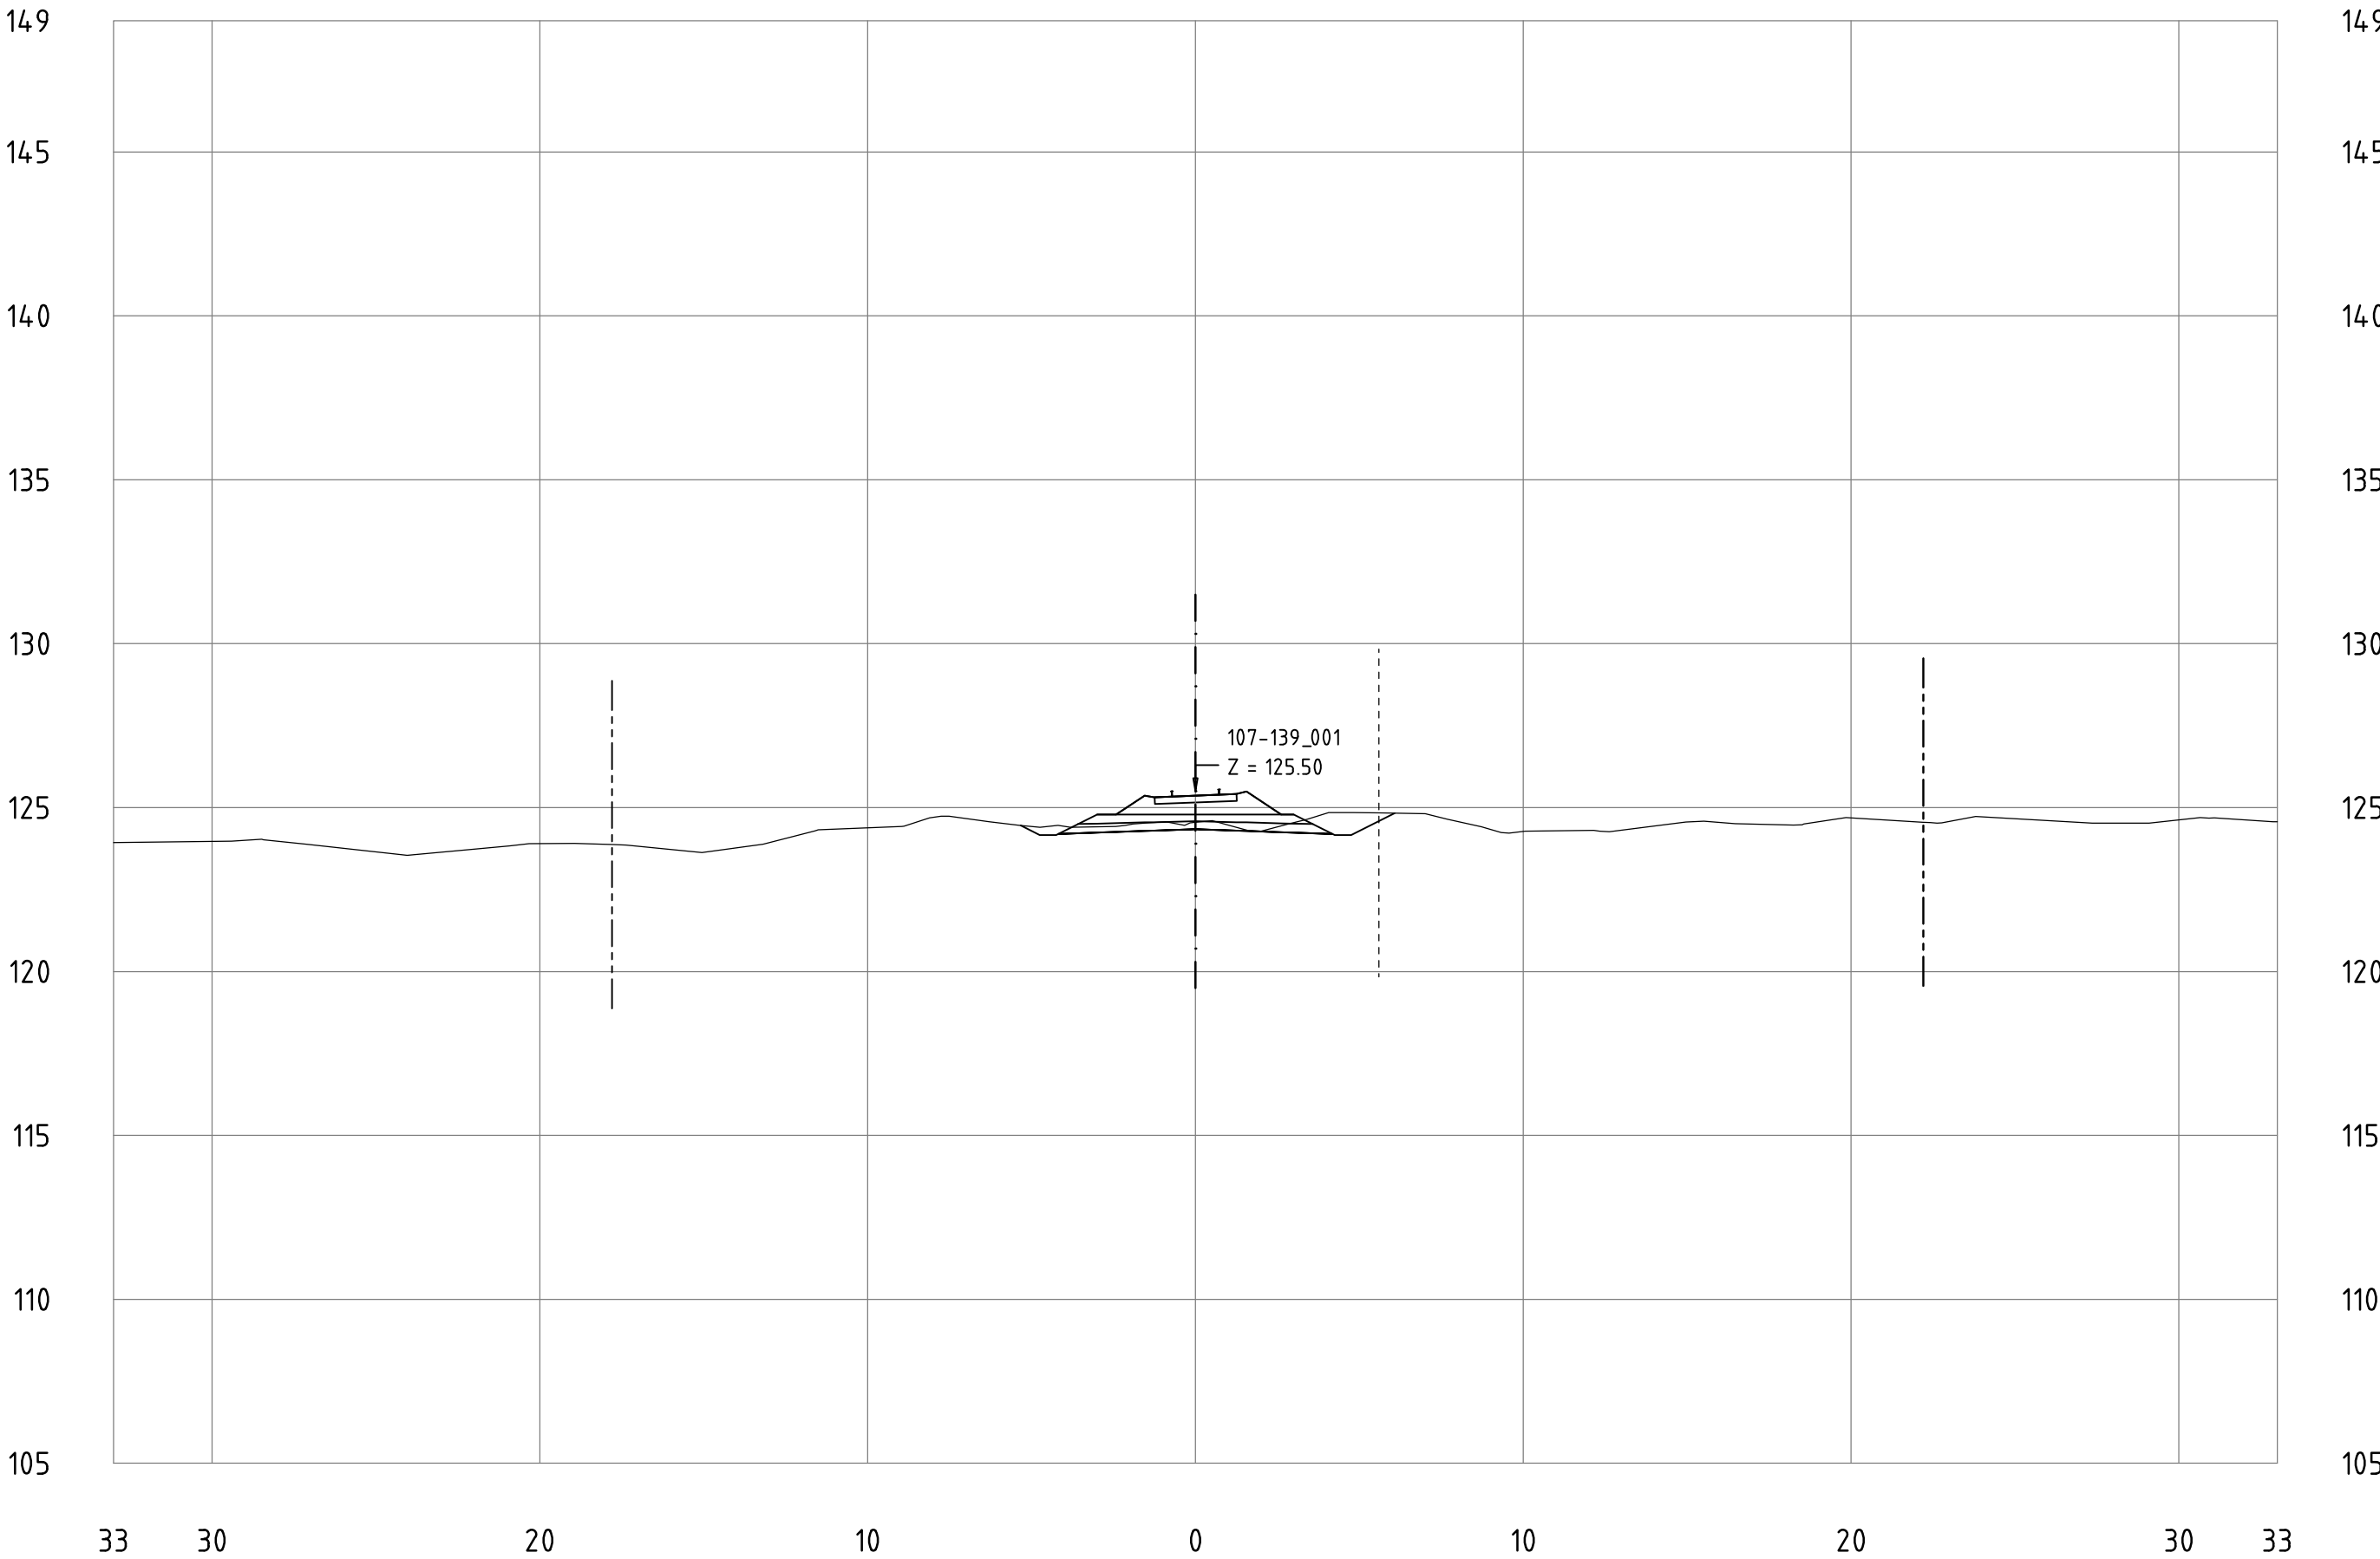

Railway Project

Technical cross-sections 1:200
All dimensions in meters

- Center line of new Railway track
- Center line of existing railway
- Railway Area borderline

107-139_001
KM 124+900

