


PLAN VIEW
SCALE 1:2000

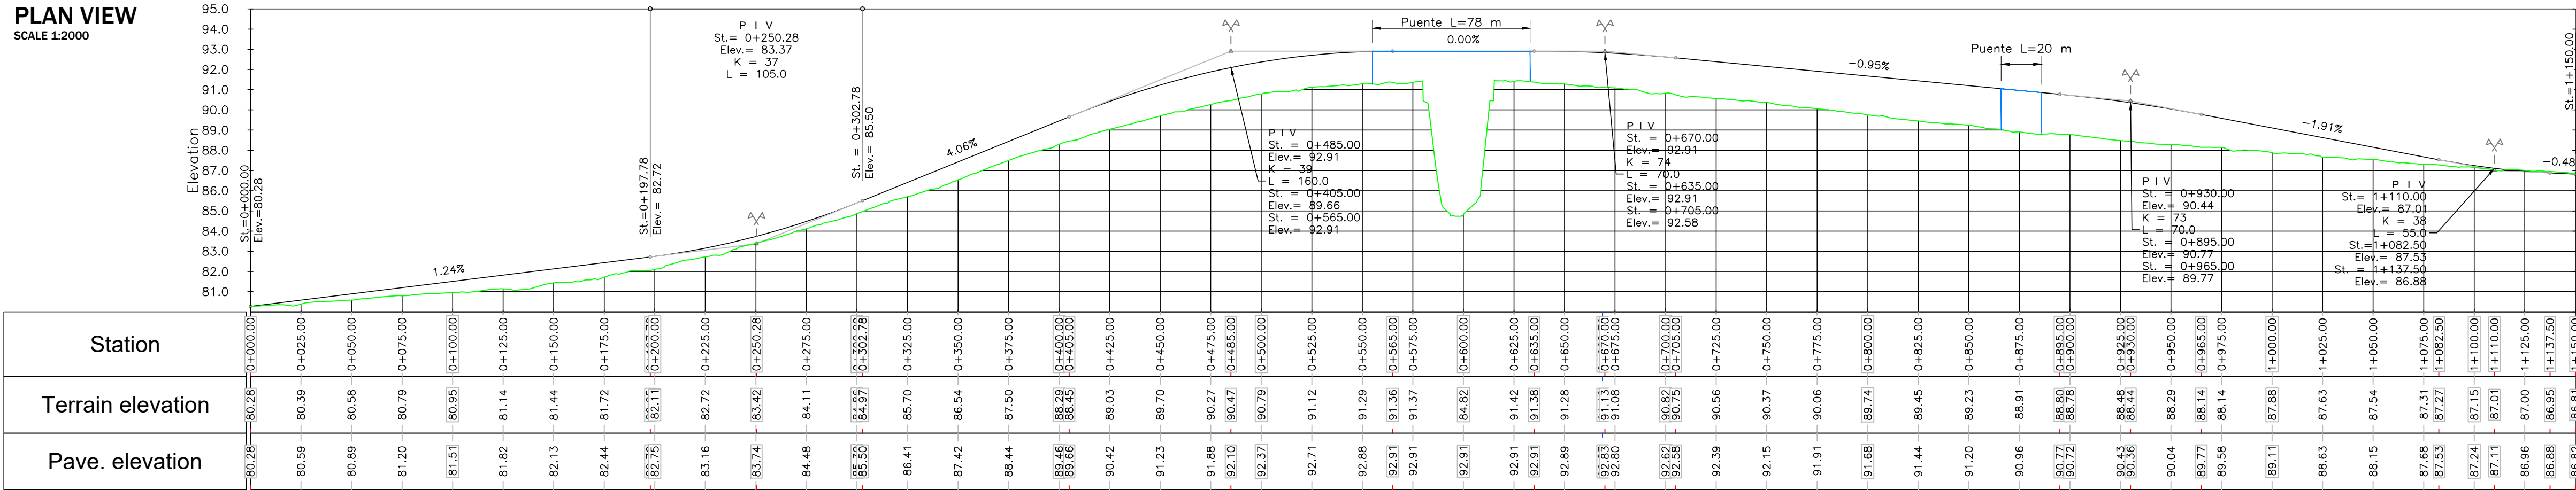

Ruta 5 - FLORIDA NORTE
Horizontal Scale= 1:2000
Vertical Scale= 1:200



LOCATION VIEW

REFERENCES - PLAN VIEW	
SIGN	DEFINITION
	PROJECTED ALIGNMENT
	PROJECTED BRIDGE
	PROJECTED STREET PAVEMENT
	PROJECTED TRUCK APRON
	EXISTING STREET

REFERENCES - PROFILE VIEW	
SIGN	DEFINITION
	PROJECTED PROFILE
	EXISTING TERRAIN PROFILE
	PROJECTED BRIDGE
	VERTICAL P.V.I.
	HORIZONTAL P.V.I.



NOTES	
- ALL LENGTH AND RADIUS MEASUREMENTS ARE IN METERS	
- ELEVATION INFORMATION IN METERS	

Railway Project

108+855 Florida Ruta 5

Plan View

Profile View

CUSTOMER <div></div> <div>MINISTERIO DE TRANSPORTE Y OBRAS PÚBLICAS</div>	PROJECT <div>Railway Project</div>		SCALE: Indicated	PAPER FORMAT: A3
	DESIGN PHASE Pre-engineering, Phase 2			
SUPPLIER <div></div>	DATE: 15/12/2017	VERSION:	SHEET ID:	