


FACHADA PRINCIPAL
ESCALA_1/50

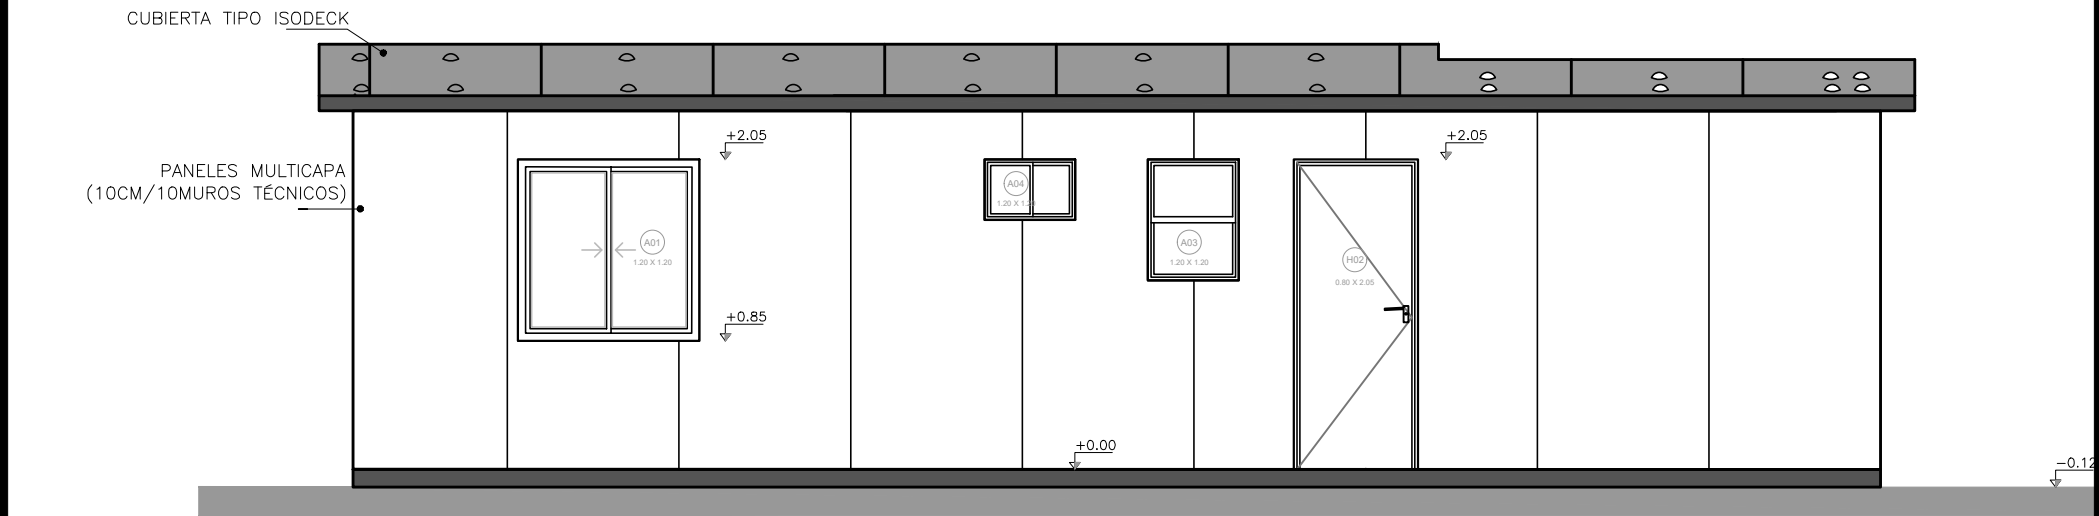

FACHADA FONDO
ESCALA_1/50