


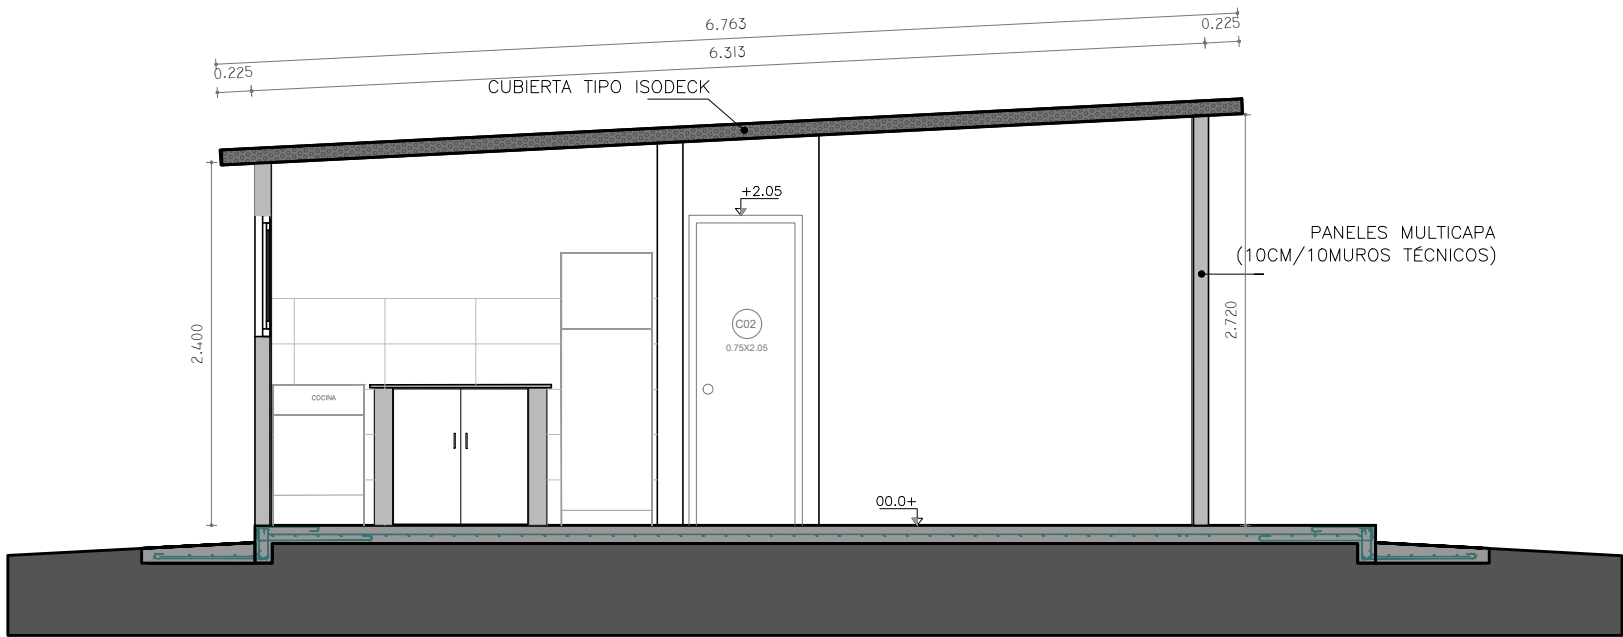

CORTE A - A
ESCALA_ 1/50



CORTE B - B
ESCALA_ 1/50