



LOTE	TIPOLOGIA
01	4D 90 m2 2N
02	4D 92 m2 2N
03	3D 80 m2 2N
04	3D 80 m2 2N
05	3D 80 m2 2N
06	3D 80 m2 2N
07	3D 80 m2 2N
08	3D 80 m2 2N
09	2D 58 m2 PB
10	2D 58 m2 PB
11	2D 58 m2 PB
12	2D 58 m2 PB
13	3D 80 m2 2N
14	3D 80 m2 2N
15	3D 80 m2 2N
16	1D 42 m2 PB acc.




PLANTA TECHOS

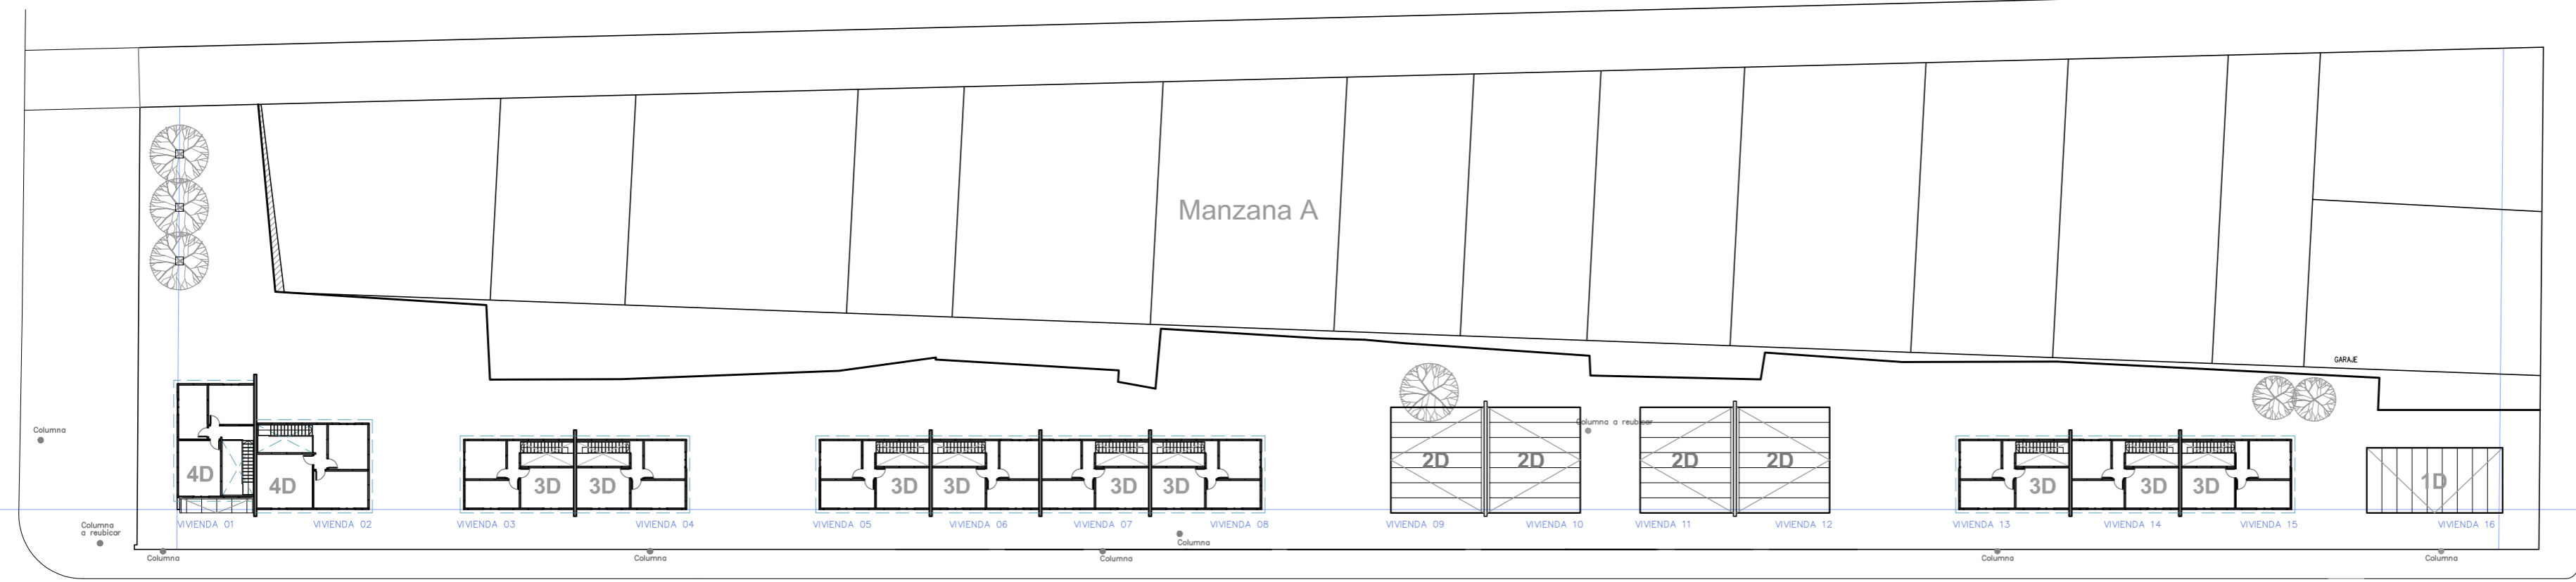

PLANTA BAJA

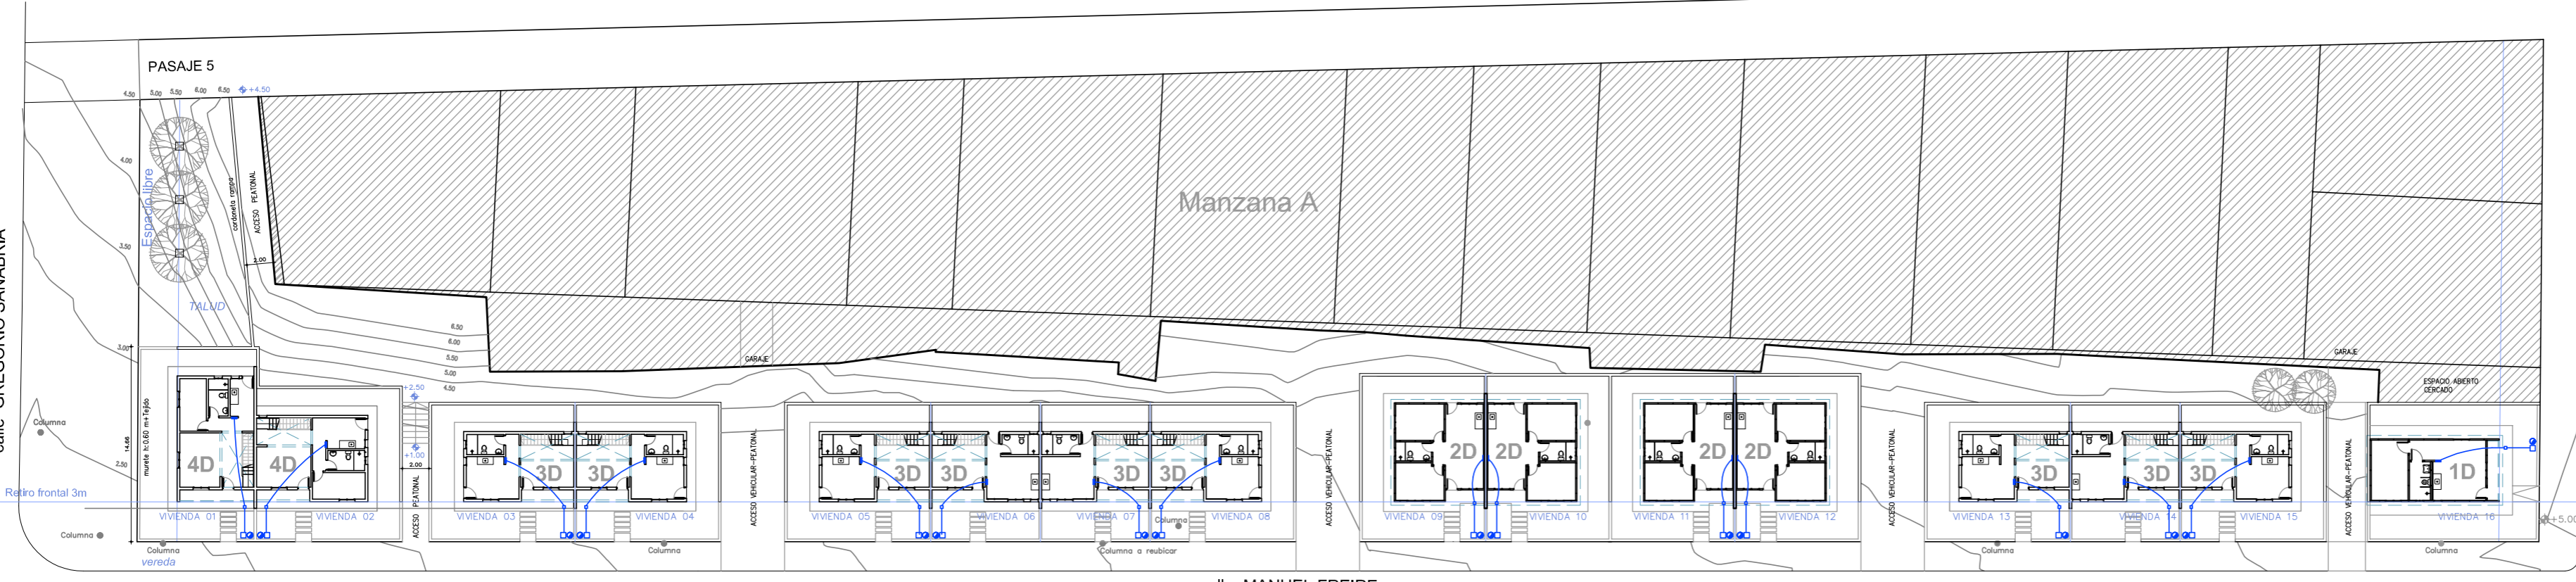

PLANTA BAJA

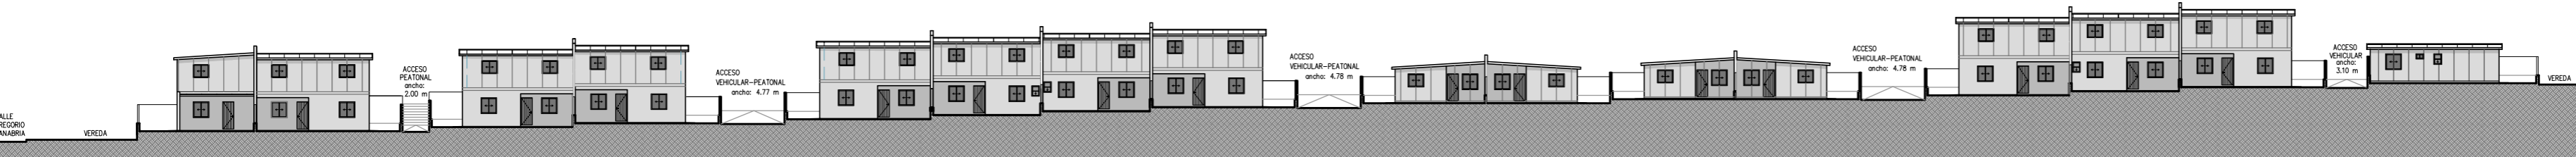

FACHADA MANUEL FREIRE



FRANCISCO DE LOS SANTOS		
RIVERA Padrón 25207- villa Sonia		
IMPLANTACION		
ETAPA	ESCALA	FECHA
ANTEPROYECTO	1:400	09/11/23
PRODUCCIÓN	IM01	
Area Arquitectura		