

REBRIJE DE VEREDAS PARA
ENTRADA DE VEHICULOS


1.0 M. RS. No. 4. 1949

[Signature]


ESC. 110

[Signature]

PLANTA

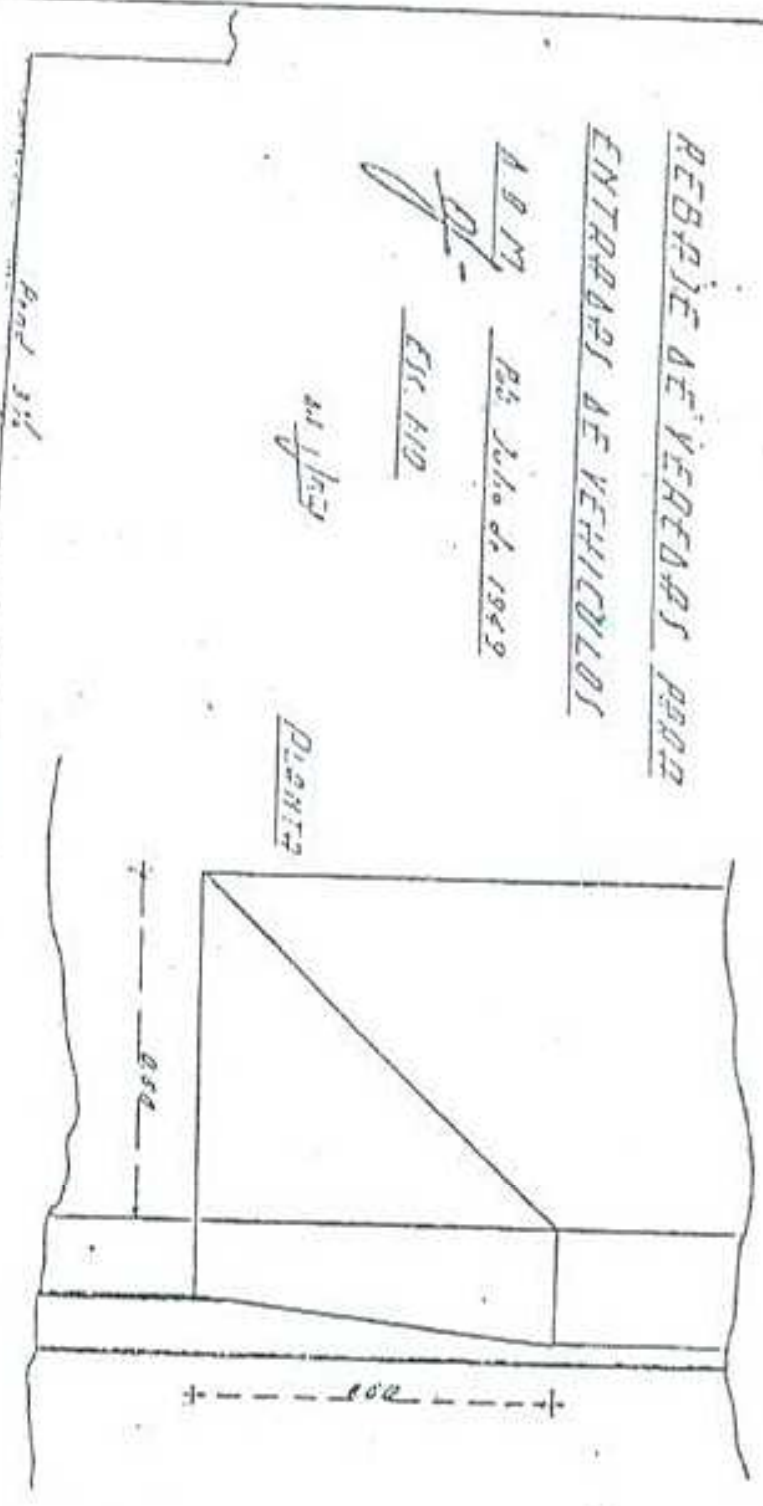

SECCION TRANSVERSAL

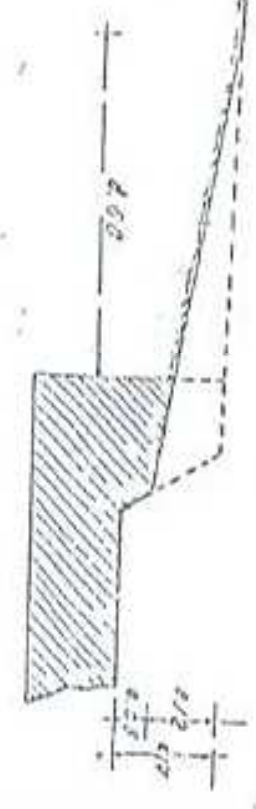

Band 3/4

VISTA DE FRENTE

