




PLANTA_TIPOLOGIA_1D
ESCALA_1/50 SUP.: 41 m2

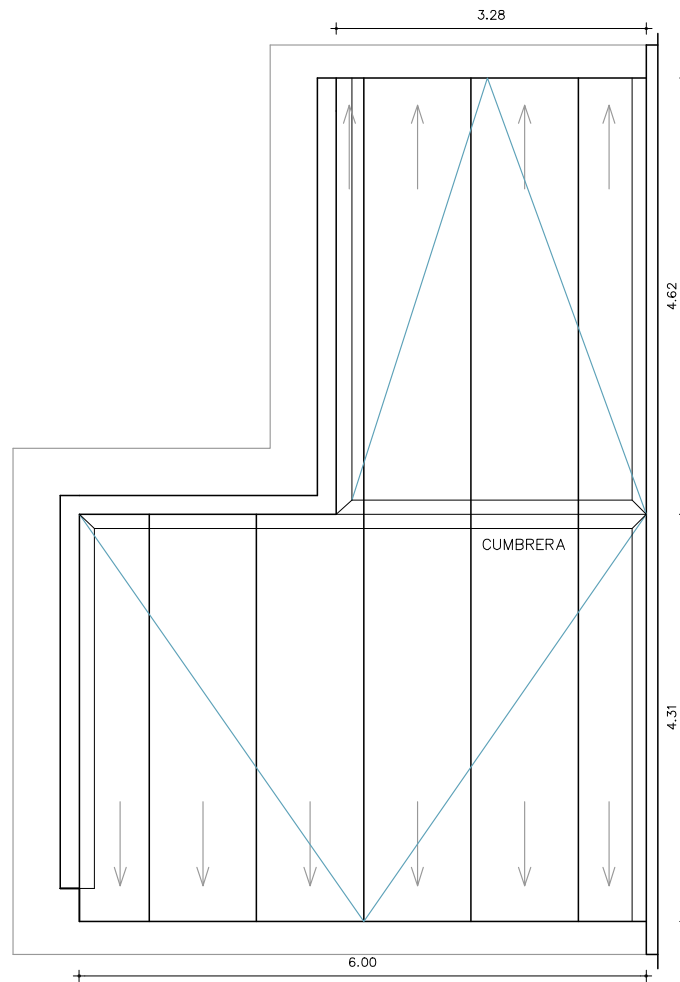


PLANTA_TIPOLOGIA_1D
ESCALA_1/50 SUP.: 41 m2

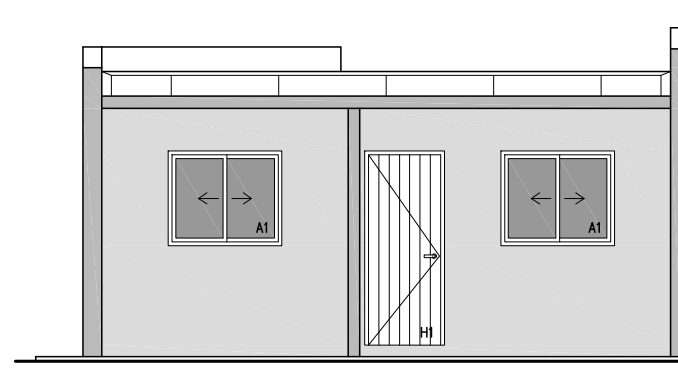


FACHADA_PRINCIPAL
ESCALA_1/75 SUP.: 51 m2

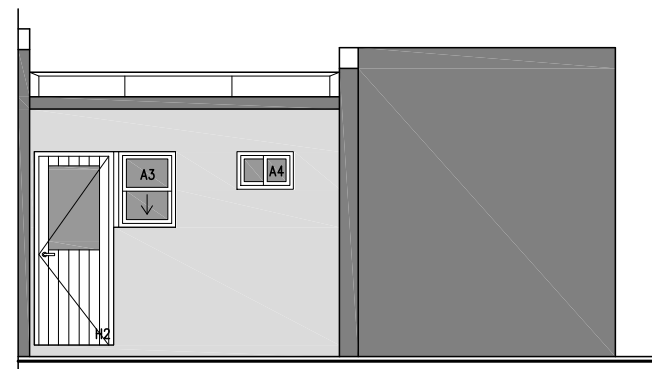


FACHADA_PRINCIPAL
ESCALA_1/75 SUP.: 51 m2

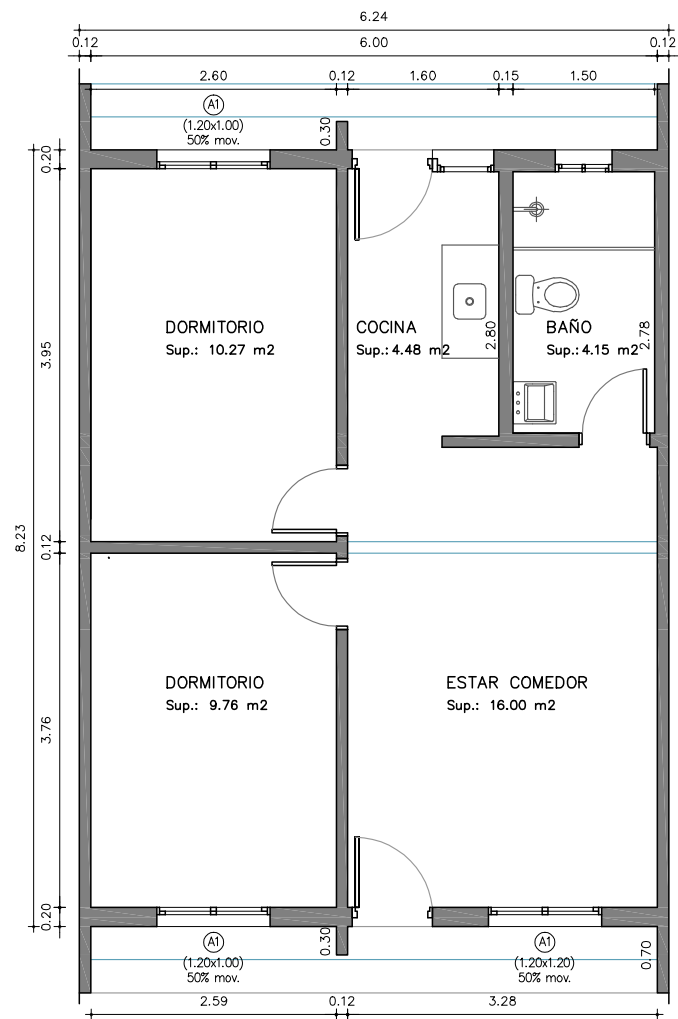


PLANTA TIPOLOGIA 2D
ESCALA_1/75 SUP.: 51 m2

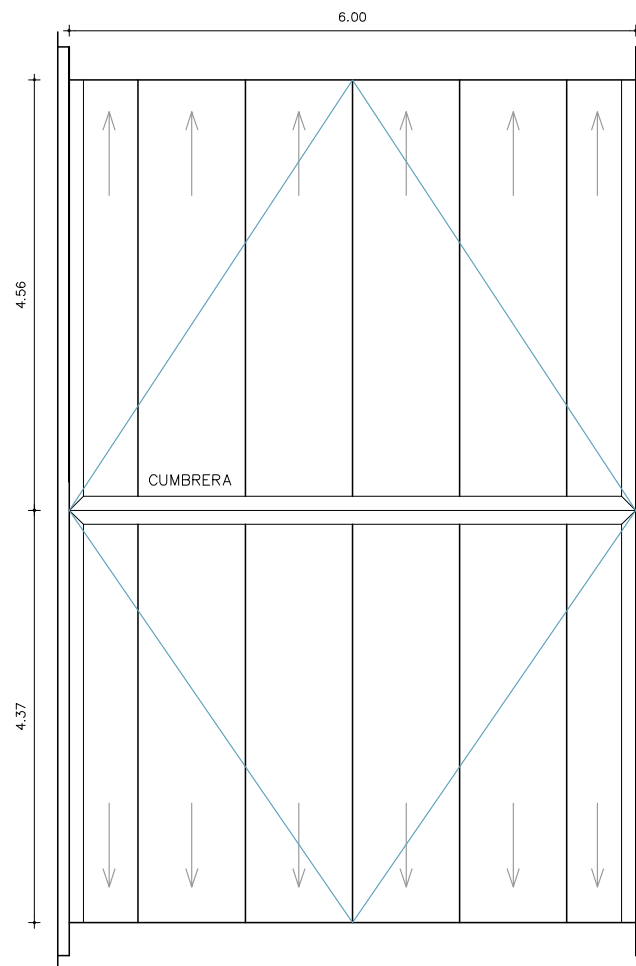


PLANTA TECHOS 2D
ESCALA_1/75 SUP.: 51 m2

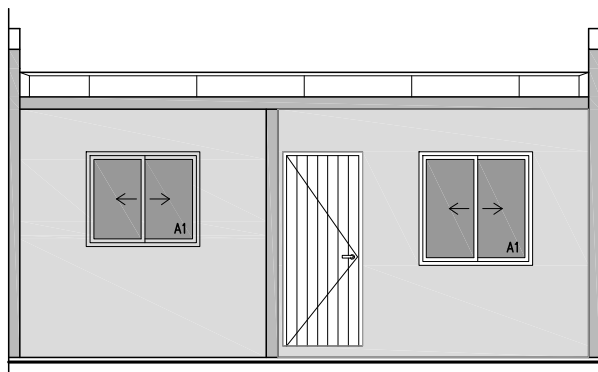


FACHADA PRINCIPAL
ESCALA_1/75 SUP.: 51 m2

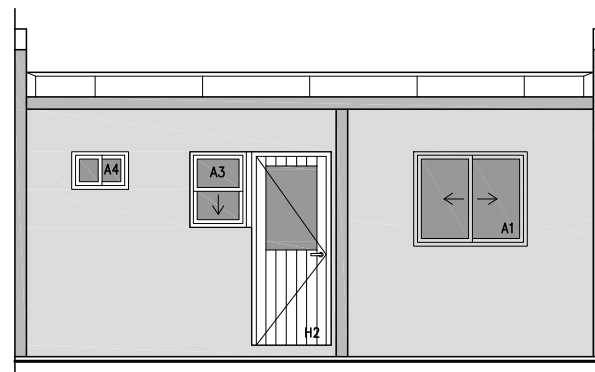


FACHADA POSTERIOR
ESCALA_1/75 SUP.: 51 m2

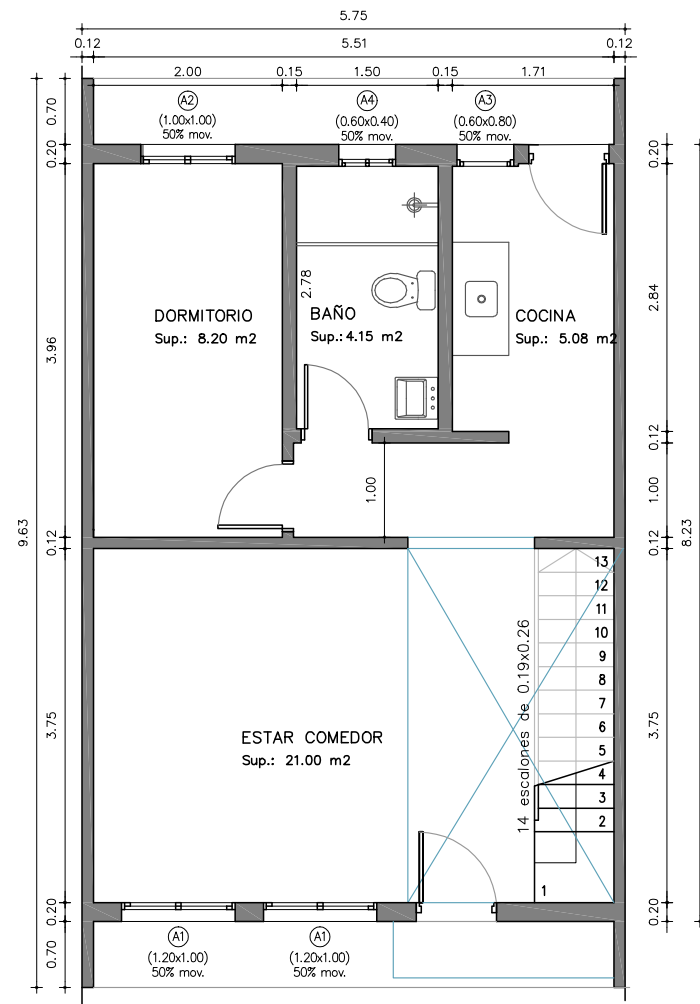


PLANTA_BAJA_TIPOLOGIA_3D_DUPLEX
ESCALA_1/75 SUP.77,8 m2

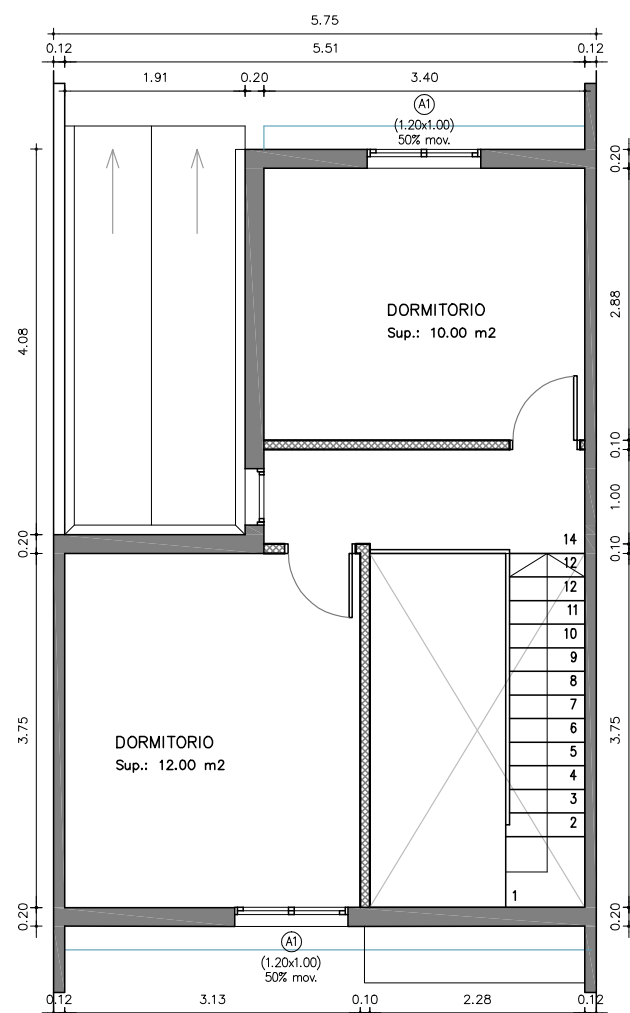


PLANTA_ALTA_TIPOLOGIA_3D_DUPLEX
ESCALA_1/75 SUP.77,8 m2

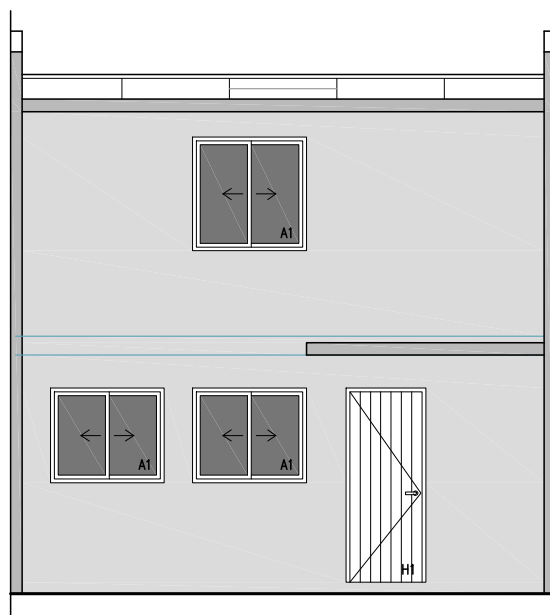


FACHADA_PRINCIPAL
ESCALA_1/75 SUP.: 77,8 m2

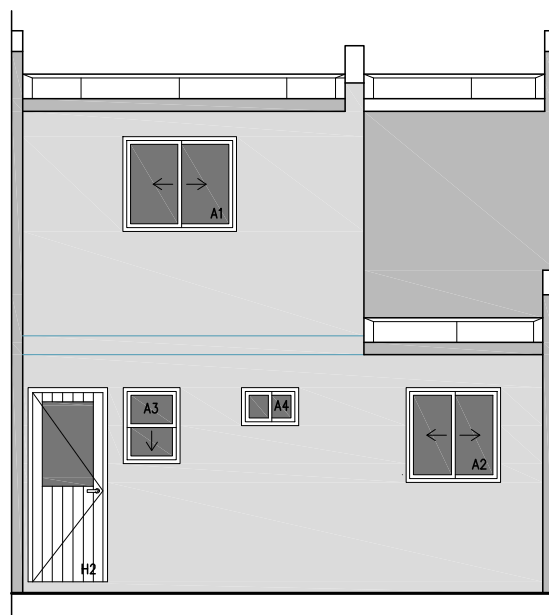


FACHADA_POSTERIOR
ESCALA_1/75 SUP.: 77,8 m2

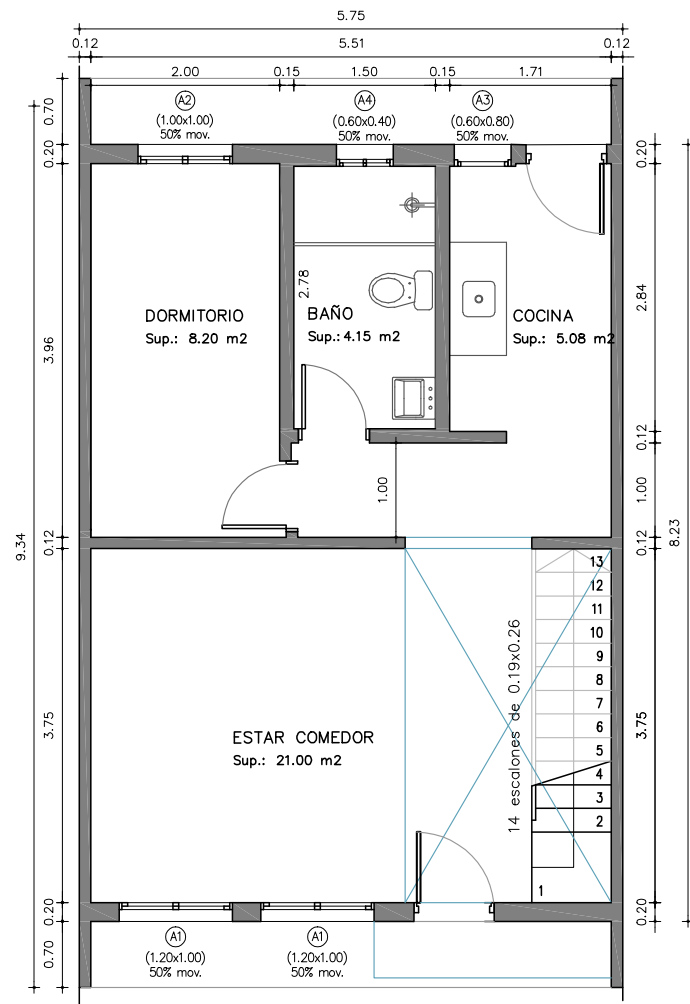


PLANTA_BAJA_TIPOLOGIA_4D_DUPLEX
ESCALA_1/75 SUP.86,1 m2

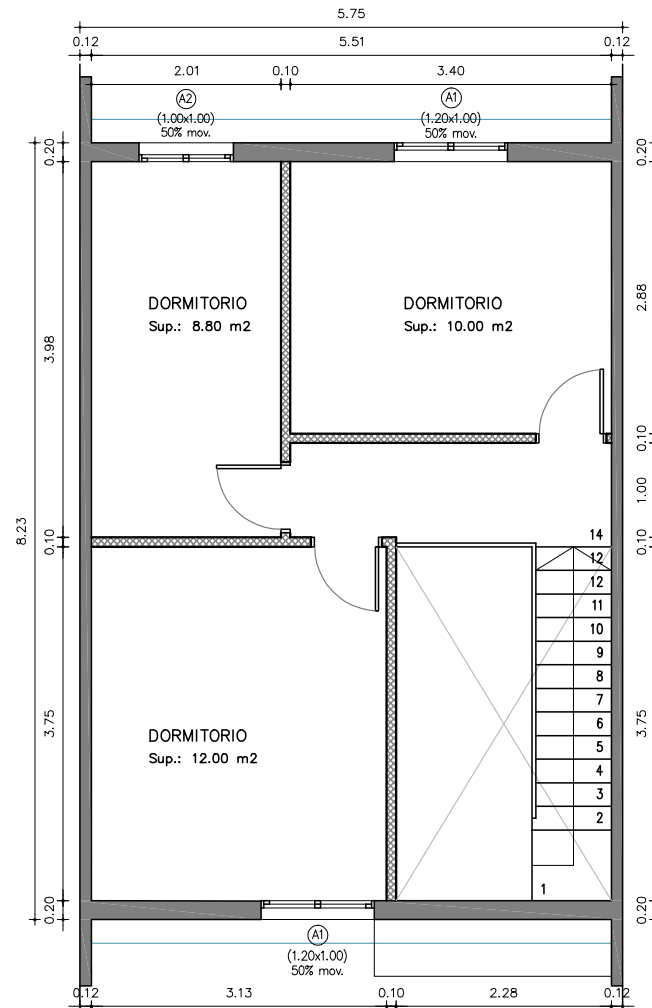


PLANTA_ALTA_TIPOLOGIA_4D_DUPLEX
ESCALA_1/75 SUP.86,1 m2

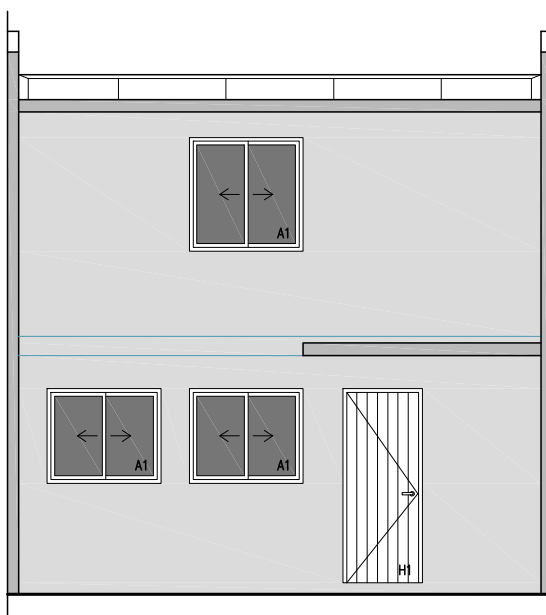

FACHADA_PRINCIPAL
ESCALA_1/75 SUP.: 86,1 m2

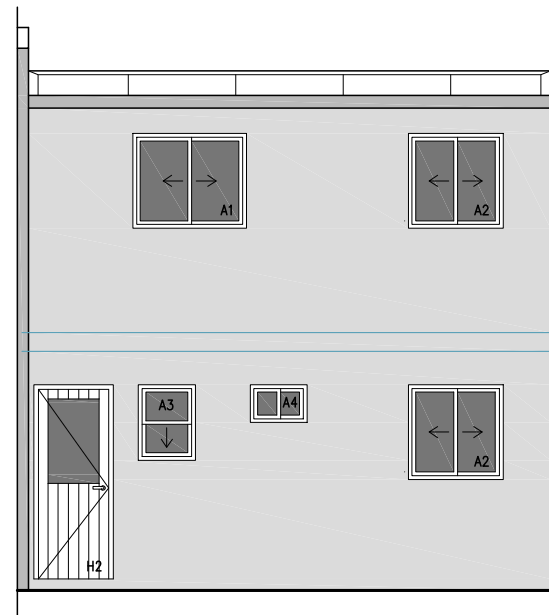

FACHADA_POSTERIOR
ESCALA_1/75 SUP.: 86,1 m2

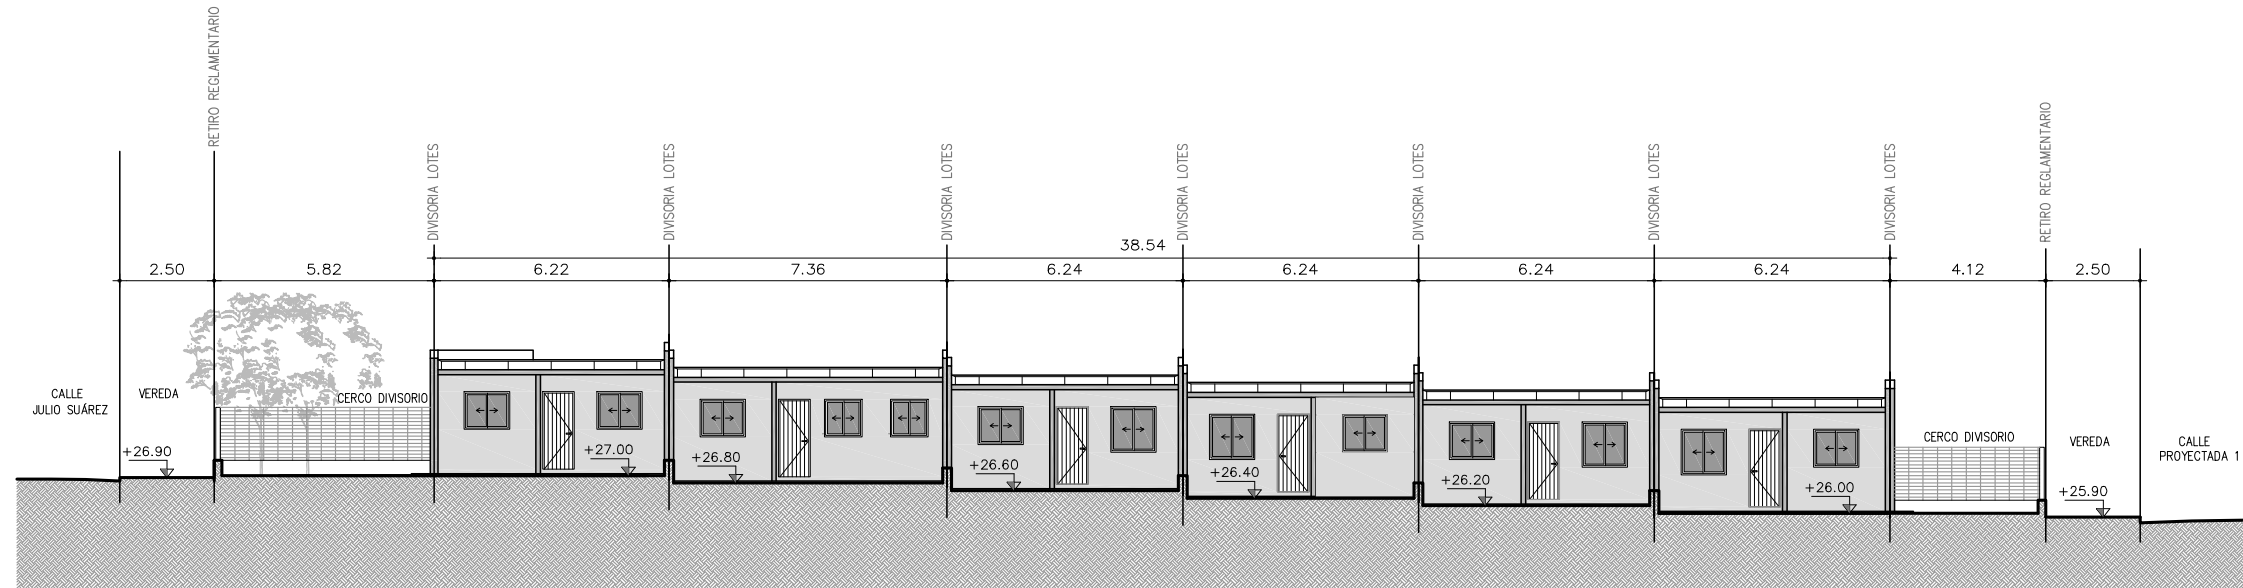

FACHADA_AVDA_GRAL_SAN_MARTIN
ESCALA_1/200



FACHADA_CONT_CALLE_PROYECTADA_2
ESCALA_1/200